



## **Glass Fiber Reinforced Gypsum (GRG) Access Panel**

Our lay-in access panels are design to mount flush with the surrounding drywall. The trim ring is tapered to accept standard drywall mud and tape. After installation only a 1/8" joint between the panel and ceiling are visible. Panels are available with round or square corners.

Nominal thickness: 3/16"-1/4"

Edge thickness: 1/2"

Finish: Smooth Paint Grade

Fuel Consumption: 0

Smoke Index: 0

Flame Spread: 0

Non-Combustible

Panels comply with ASTM C1355

Please contact us for cost and availablity.



**Square corner  
Access Panel**



**Round corner  
Access Panel**

**13720 S. Western Ave. Unit A  
Gardena, CA. 90249  
Phone: 310-538-9142 Fax: 310-538-9717**



13720 S. Western Ave. Unit A  
Gardena, CA. 90249  
Phone: 310-538-9142 Fax: 310-538-9717

### Square Corner Access Panels

| Part Number | Access Panel Description                   | Panel Size |         | Trim Ring |         | Rough Opening |         |
|-------------|--------------------------------------------|------------|---------|-----------|---------|---------------|---------|
| AP-08       | Access Panel W/Trim Ring 8" x 8"           | 8"         | 8"      | 14"       | 14"     | 11"           | 11"     |
| AP-10       | Access Panel W/Trim Ring 10" x 10"         | 10"        | 10"     | 16 1/4"   | 16 1/4" | 13 1/4"       | 13 1/4" |
| AP-12       | Access Panel W/Trim Ring 12" x 12"         | 12"        | 12"     | 18 3/4"   | 18 3/4" | 15 3/4"       | 15 3/4" |
| AP-14       | Access Panel W/Trim Ring 14" x 14"         | 14"        | 14"     | 20"       | 20"     | 17"           | 17"     |
| AP-16       | Access Panel W/Trim Ring 16" x 16"         | 16"        | 16"     | 22"       | 22"     | 19"           | 19"     |
| AP-18       | Access Panel W/Trim Ring 18" x 18"         | 18"        | 18"     | 24 1/4"   | 24 1/4" | 21"           | 21"     |
| AP-56 1/4   | Access Panel W/Trim Ring 18" x 56 1/4"     | 18"        | 56 1/4" | 24"       | 62 1/4" | 21"           | 59 1/4" |
| AP-61 3/4   | Access Panel W/Trim Ring 18" x 61 3/4"     | 18"        | 61 3/4" | 24"       | 66 3/4" | 21"           | 63 3/4" |
| AP-72       | Access Panel W/Trim Ring 18" x 72"         | 18"        | 72"     | 24"       | 78"     | 21"           | 75"     |
| AP-20x30    | Access Panel W/Trim Ring 20" x 30"         | 20"        | 30"     | 26"       | 36"     | 23"           | 33"     |
| AP-21       | Access Panel W/Trim Ring 21" x 58"         | 21"        | 58"     | 27"       | 64"     | 24"           | 61"     |
| AP-20       | Access Panel W/Trim Ring 20" x 20"         | 20"        | 20"     | 26"       | 26"     | 23"           | 23"     |
| AP-24       | Access Panel W/Trim Ring 24" x 24"         | 24"        | 24"     | 30 1/2"   | 30 1/2" | 27"           | 27"     |
| AP-24x36    | Access Panel W/Trim Ring 24" x 36"         | 24"        | 36"     | 30"       | 42"     | 27"           | 42"     |
| AP-24x48    | Access Panel W/Trim Ring 24" x 48"         | 24"        | 48"     | 30"       | 54"     | 27"           | 51"     |
| AP-31 3/8   | Access Panel W/Trim Ring 24 1/2" x 31 3/8" | 24 1/2"    | 31 3/8" | 30 3/4"   | 37 3/8" | 27 3/4"       | 34 3/8" |
| AP 27x41    | Access Panel W/Trim Ring 27" x 41"         | 27"        | 41"     | 33"       | 47"     | 30"           | 44"     |
| AP 27x58    | Access Panel W/Trim Ring 27" x 58"         | 27"        | 58"     | 33"       | 64"     | 30"           | 61"     |
| AP 27 3/4   | Access Panel W/Trim Ring 27 3/4" x 27 3/4" | 27 3/4"    | 27 3/4" | 34 1/4"   | 34 1/4" | 31 1/4"       | 31 1/4" |
| AP-28x42    | Access Panel W/Trim Ring 28" x 42"         | 28"        | 42"     | 34"       | 48"     | 31"           | 45"     |
| AP-30       | Access Panel W/Trim Ring 30" x 30"         | 30"        | 30"     | 36"       | 36"     | 33"           | 33"     |
| AP-96       | Access Panel W/Trim Ring 30" x 96"         | 30"        | 96"     | 36"       | 102"    | 33"           | 99"     |
| AP-42       | Access Panel W/Trim Ring 31" x 42"         | 31"        | 42"     | 37 1/4"   | 48 1/4" | 34 1/4"       | 45 1/4" |
| * AP-34     | Access Panel W/Trim Ring 34" x 84"         | 34"        | 84"     | 90"       | 40"     | 37"           | 87"     |
| AP-36       | Access Panel W/Trim Ring 36" x 36"         | 36"        | 36"     | 42 1/2"   | 42 1/2" | 39 1/2"       | 39 1/2" |
| * AP-68     | Access Panel W/Trim Ring 36" x 68"         | 36"        | 68"     | 42"       | 74"     | 39"           | 71"     |
| * AP-36x60  | Access Panel W/Trim Ring 36" x 60"         | 36"        | 60"     | 42"       | 66"     | 39"           | 63"     |
| * AP-38     | Access Panel W/Trim Ring 38" x 64" (3pc)   | 38"        | 64"     | 44"       | 70"     | 41"           | 67"     |
| AP-48       | Access Panel W/Trim Ring 48" x 48"         | 48"        | 48"     | 54"       | 54"     | 51"           | 51"     |
| * AP-50     | Access Panel W/Trim Ring 50" x 83"         | 50"        | 83"     | 53"       | 86"     | 56"           | 89"     |

### Round Corner Access Panels


| Part Number  | Access Panel Description                        | Panel Size |     | Trim Ring |         | Rough Opening |         |
|--------------|-------------------------------------------------|------------|-----|-----------|---------|---------------|---------|
| RCAP-08      | Round Corner Access Panel W/Trim Ring 8" x 8"   | 8"         | 8"  | 14"       | 14"     | 11"           | 11"     |
| RCAP-8x12    | Round Corner Access Panel W/Trim Ring 8" x 12"  | 8"         | 12" | 12"       | 18"     | 11"           | 15"     |
| RCAP-10      | Round Corner Access Panel W/Trim Ring 10" x 10" | 10"        | 10" | 16"       | 16"     | 13"           | 13"     |
| RCAP-12      | Round Corner Access Panel W/Trim Ring 12" x 12" | 12"        | 12" | 18 3/4"   | 18 3/4" | 15 3/4"       | 15 3/4" |
| RCAP-12x36   | Round Corner Access Panel W/Trim Ring 12" x 36" | 12"        | 36" | 18"       | 42"     | 15"           | 39"     |
| RCAP-14      | Round Corner Access Panel W/Trim Ring 14" x 14" | 14"        | 14" | 20"       | 20"     | 17"           | 17"     |
| RCAP-14x18   | Round Corner Access Panel W/Trim Ring 14" x 18" | 14"        | 18" | 20"       | 24"     | 17"           | 21"     |
| RCAP-16      | Round Corner Access Panel W/Trim Ring 16" x 16" | 16"        | 16" | 22"       | 22"     | 19"           | 19"     |
| RCAP-18      | Round Corner Access Panel W/Trim Ring 18" x 18" | 18"        | 18" | 24"       | 24"     | 21"           | 21"     |
| RCAP-24      | Round Corner Access Panel W/Trim Ring 24" x 24" | 24"        | 24" | 30"       | 30"     | 27"           | 27"     |
| * RCAP-24x48 | Round Corner Access Panel W/Trim Ring 24" x 48" | 24"        | 48" | 30"       | 54"     | 27"           | 51"     |
| * RCAP-24x72 | Round Corner Access Panel W/Trim Ring 24" x 72" | 24"        | 72" | 30"       | 78"     | 27"           | 75"     |
| RCAP-36      | Round Corner Access Panel W/Trim Ring 36" x 36" | 36"        | 36" | 42"       | 42"     | 39"           | 39"     |
| RCAP-48      | Round Corner Access Panel W/Trim Ring 48" x 48" | 48"        | 48" | 54"       | 54"     | 51"           | 51"     |

### Round Access Panels


| Part Number    | Access Panel Description                    | Panel Size |  | Trim Ring |     | Rough Opening |     |
|----------------|---------------------------------------------|------------|--|-----------|-----|---------------|-----|
| RAP-24 Dia.    | Round Access Panel W/Trim Ring 24" diameter | 24" dia.   |  | 30" dia.  |     | 27" dia.      |     |
| ** RAP-18 Dia. | Round Access Panel W/Trim Ring 18" diameter | 18" dia.   |  | 24"       | 24" | 21"           | 21" |
| ** RAP-06 Dia. | Round Access Panel W/Trim Ring 6" diameter  | 6" dia.    |  | 12"       | 12" | 9"            | 9"  |

\* Indicates divided panel

\*\* Indicates round panel opening w/square trim ring

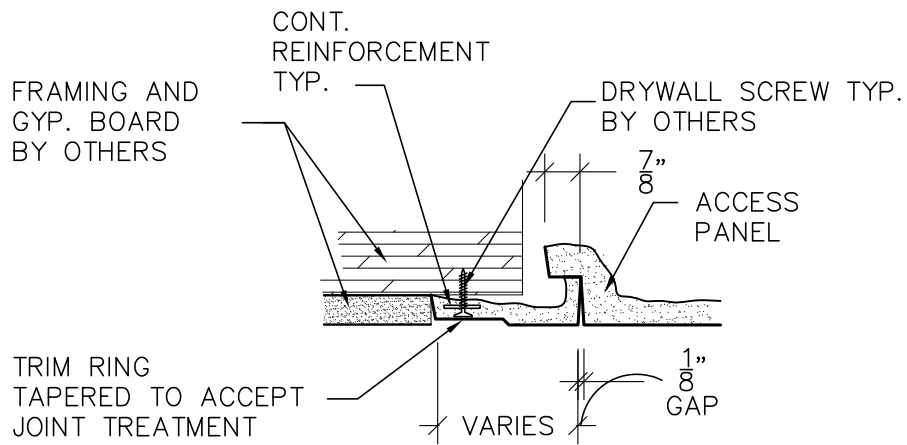

**B** SECTION  
SCALE: 3" = 1'-0"

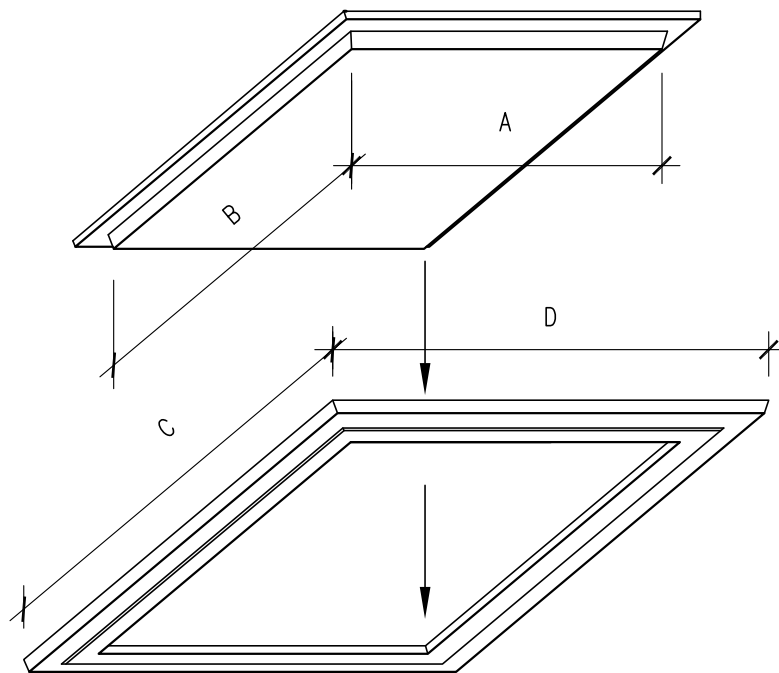

**A** STANDARD ACCESS PANEL  
SCALE: 1" = 1'-0"


Revised: Oct 12, 2016 - 2:16pm




**MOONLIGHT  
MOLDS, inc.**

13720 S. Western Ave., Unit A · Gardena, CA 90249  
Phone: (310) 538-9142 · Fax: (310) 538-9717

|                                     |                     |
|-------------------------------------|---------------------|
| Project Name: STANDARD ACCESS PANEL |                     |
| Customer Name:                      |                     |
| Date Drawn: 12-8-99                 | Drawn By: SZ        |
| Job Number:                         | Sheet Number: 19-01 |

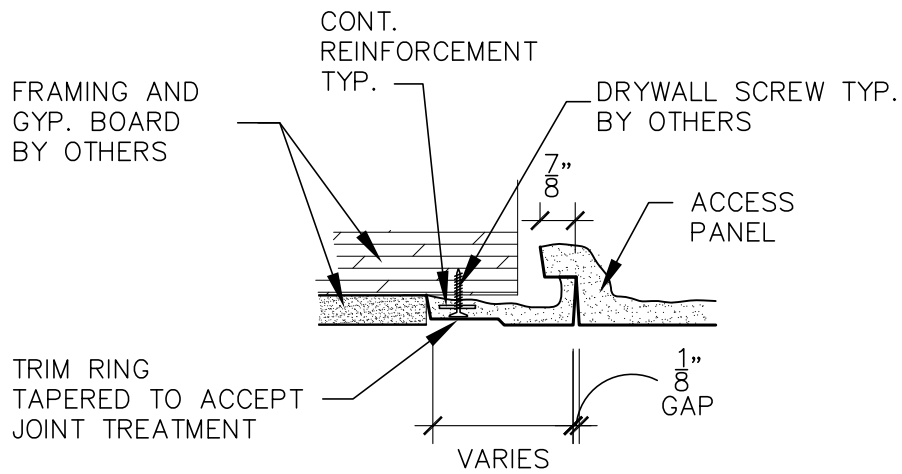

**B** SECTION  
SCALE: 3" = 1'-0"

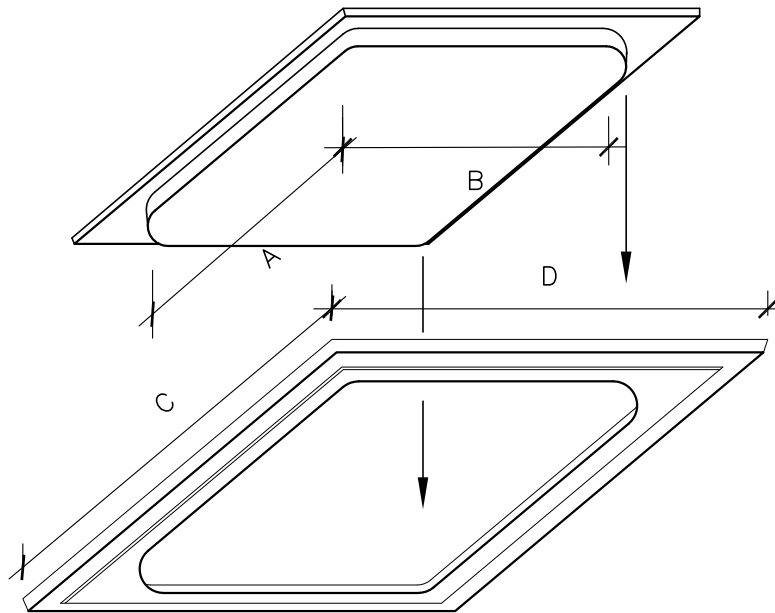

**A** ROUNDED CORNER ACCESS PANEL  
SCALE: 1" = 1'-0"

Revised: Oct 12, 2016 - 2:16pm



**MOONLIGHT  
MOLDS, inc.**

13720 S. Western Ave., Unit A · Gardena, CA 90249  
Phone: (310) 538-9142 · Fax: (310) 538-9717

|                                                       |                            |
|-------------------------------------------------------|----------------------------|
| Project Name: <b>ROUNDED CORNER ACCESS PANEL (RC)</b> |                            |
| Customer Name:                                        |                            |
| Date Drawn: <b>12-8-99</b>                            | Drawn By: <b>SZ</b>        |
| Job Number:                                           | Sheet Number: <b>19-02</b> |