


4/16/2021 3:35:45 PM BIM 360://200-93602-19002 Anchorage SVTS/93602-SITE-A-2019.rvt

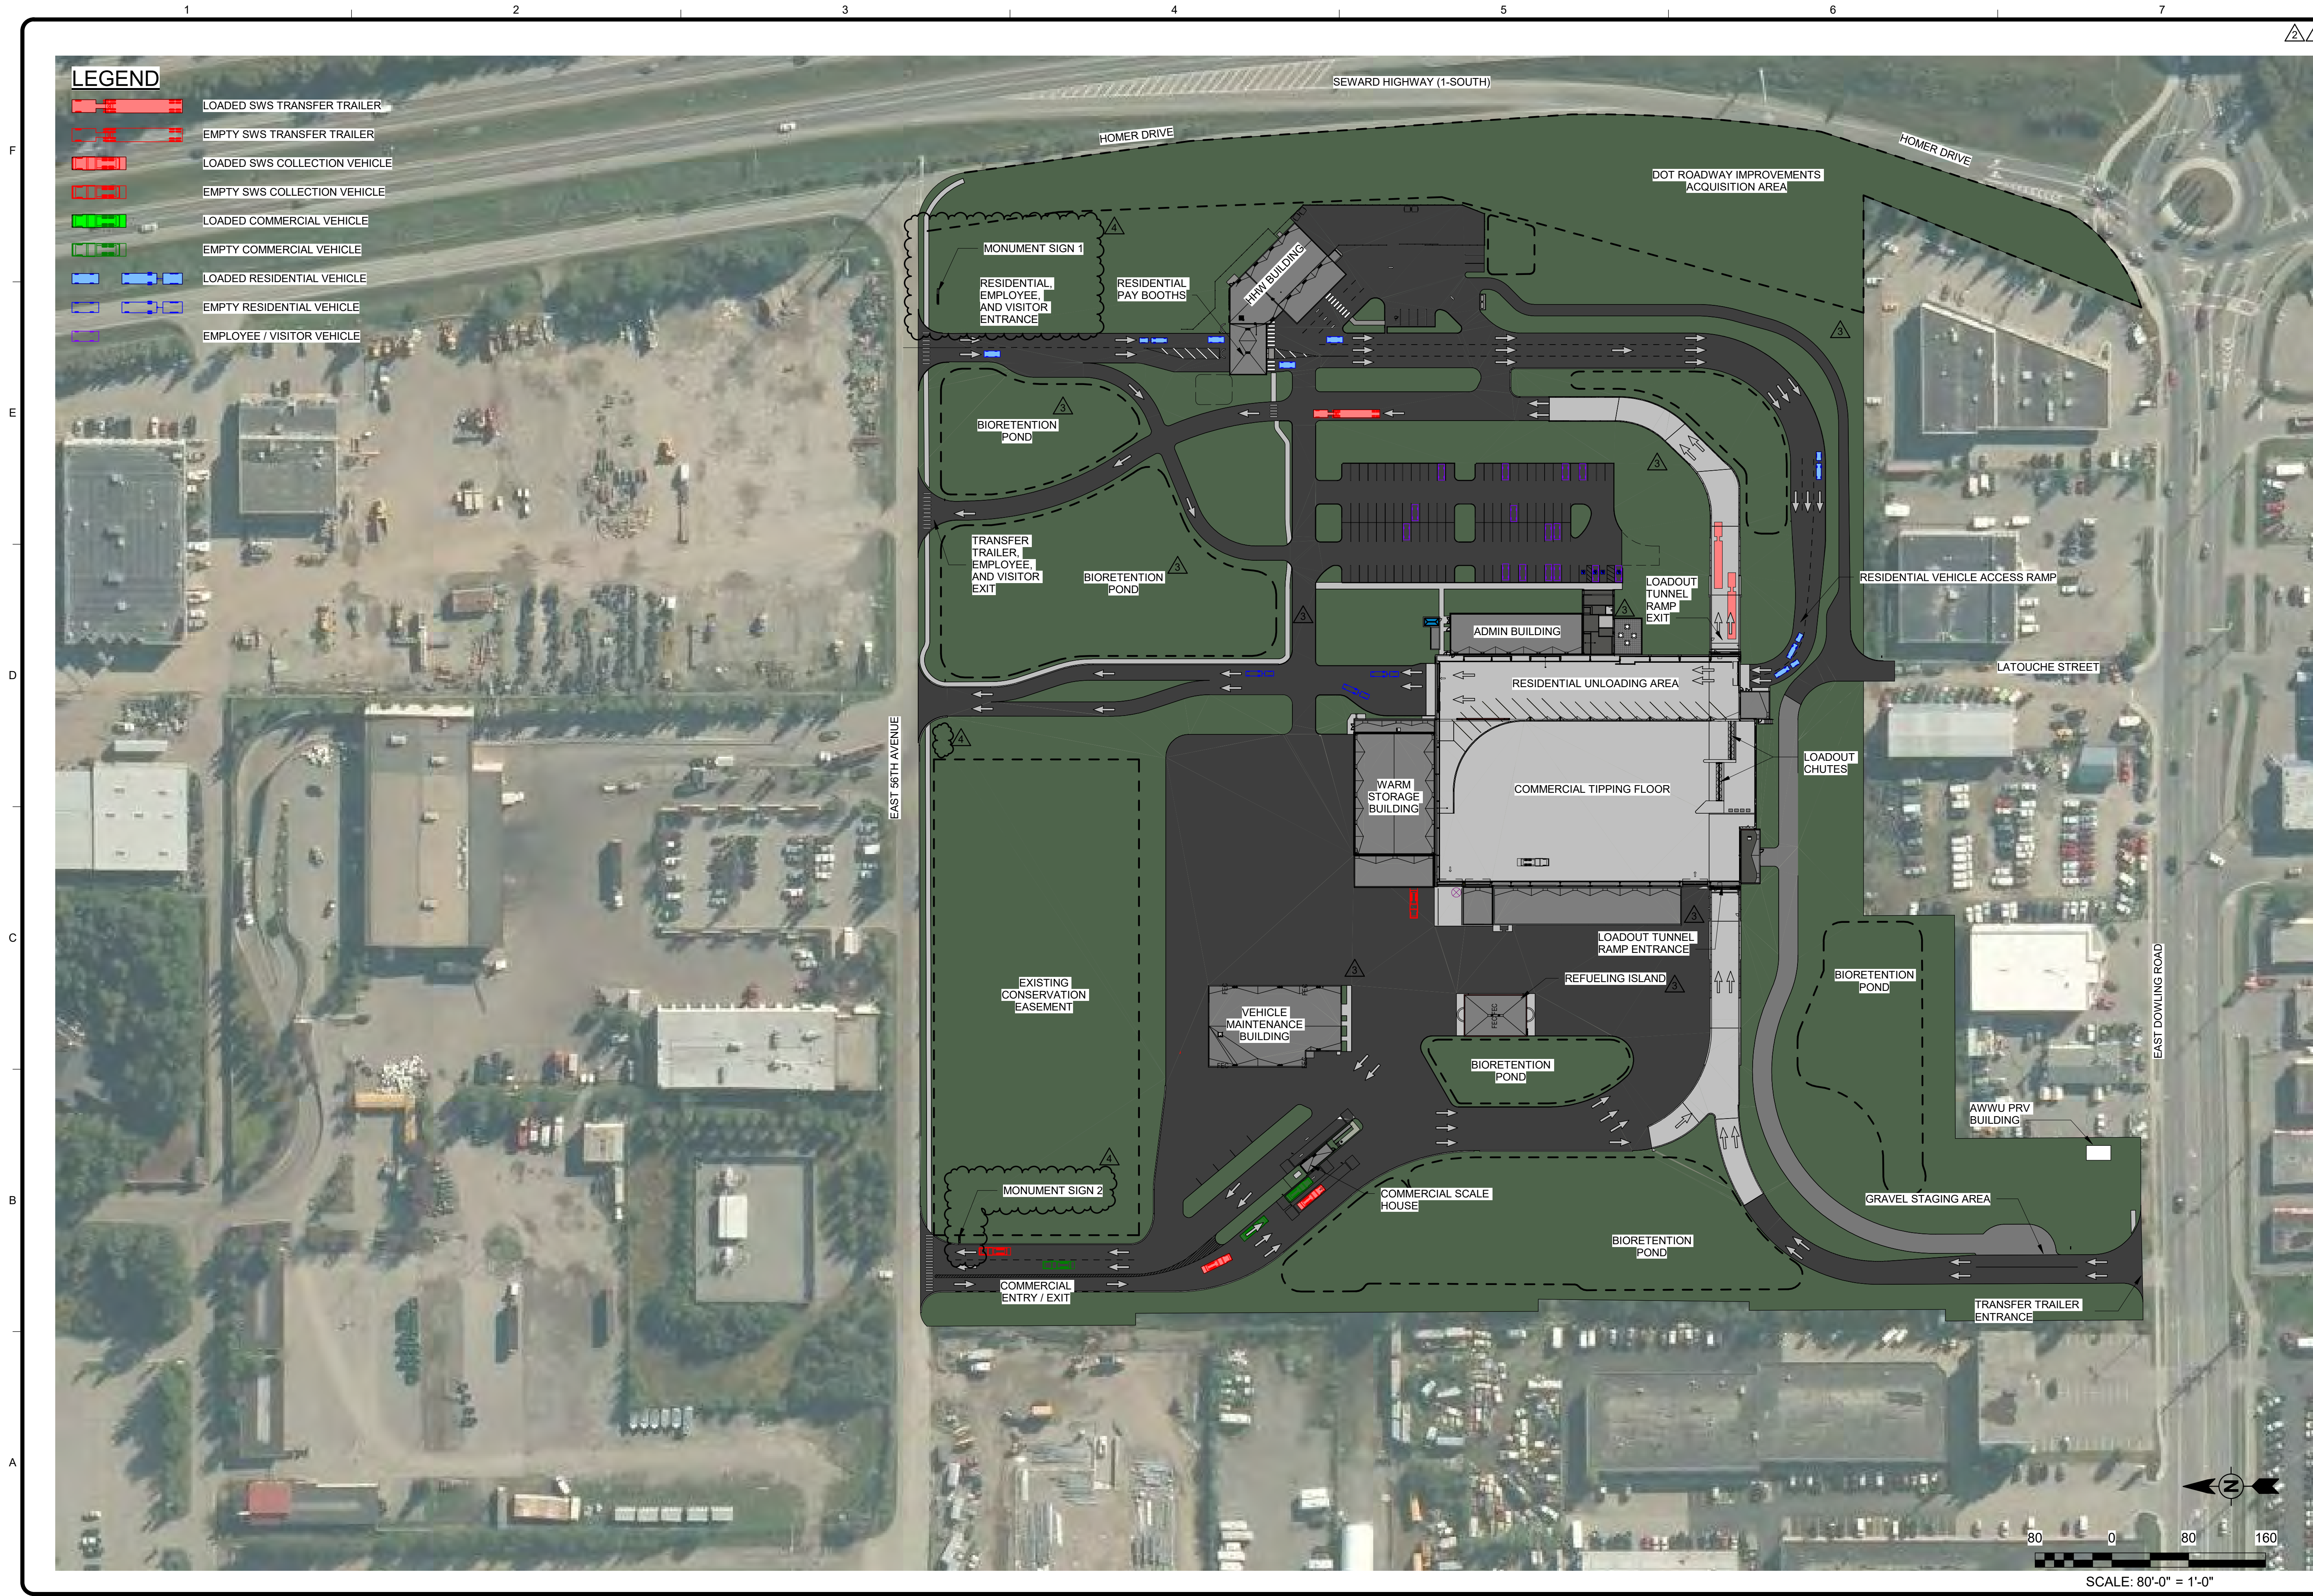

AECL1177

AECL848

ASI-2

APRIL 21, 2021



BY

DATE

DESCRIPTION

MARK

1

11/25/20

ASI-1

2

12/21/20

35% WP3

3

2/12/21

IFC

4

4/21/21

ASI-2

MUNICIPALITY OF ANCHORAGE

SOLID WASTE SERVICES

VOLUME 1 ONLY

SITE PLAN

PROJ:

DESIGN:

DRWN:

CHKD:

200-93602-19002

JOB

TH

MMB

G004

Bar measures 1 inch, otherwise drawing is not to scale

ARCHITECTS SUPPLEMENTAL INFORMATION 3 - ASI-3: JUNE 22, 2021


Copyright: Tetra Tech



SITE - VIEW FROM NORTHEAST



SITE - VIEW FROM SOUTHWEST

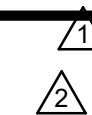

1	2	
---	---	---	---	---	---	---	---	---	----	----	-----	-----	




TETRA TECH
3800 Centerpoint Drive
Suite 602
Anchorage, AK 99503
www.tetrattech.com

2001



WWW.DOWL.COM
4041 B Street
Anchorage, Alaska
99503
007 562 2000

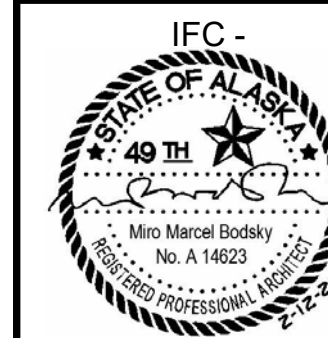

FEBRUARY 12, 2021



MARK	DATE	DESCRIPTION	BY
1	11/25/20	ASI-1	
2	12/21/20	95% WP3	

**CITY OF ANCHORAGE
SOLID WASTE SERVICES
VOLUME 1 ONLY
SITE LAYOUT**

PROJ: 200-93602-1900

DESN:	JQ
-------	----

DRWN:	I
CHKD:	MM

G003

Copyright: Tetra Tech	HB	HB
-----------------------	----	----