

FELLOWS FAMILY ADDITION

PERMIT SET: 12/11/2012



INDEX TO DRAWINGS:

- A-1: COVER PAGE
- A-2: FOUNDATION PLAN
- A-3: PROPOSED FLOOR PLAN
- A-4: FRONT/REAR ELEVATIONS
- A-5: SIDE ELEVATIONS
- A-6: ELECTRICAL PLAN
- A-7: PROPOSED ROOF PLAN
- A-8: AS-BUILT FLOOR PLAN
- A-9: AS-BUILT ROOF PLAN

1684 RIDEOUT FERRY ROAD
MIDDLEBURG, FL 32068
MEETS & BOUNDS
04-05-25-009010-001-00

BUILT BY: HURST CONSTRUCTION, INC.
CGC 1508745
CELL: 904-626-8813

COVER PAGE

COPYRIGHT 2012 @ DESIGNS FOR LIVING, LLC. & R. E. CHIP MITCHELL

PLAN #:
1405

NO.	DESCRIPTION	BY	DATE

HURST CONTRACTING,
INC.
CGC1508745
OFFICE: 904-626-8813
841 SHADY REACH DR.
JACKSONVILLE, FL 32221

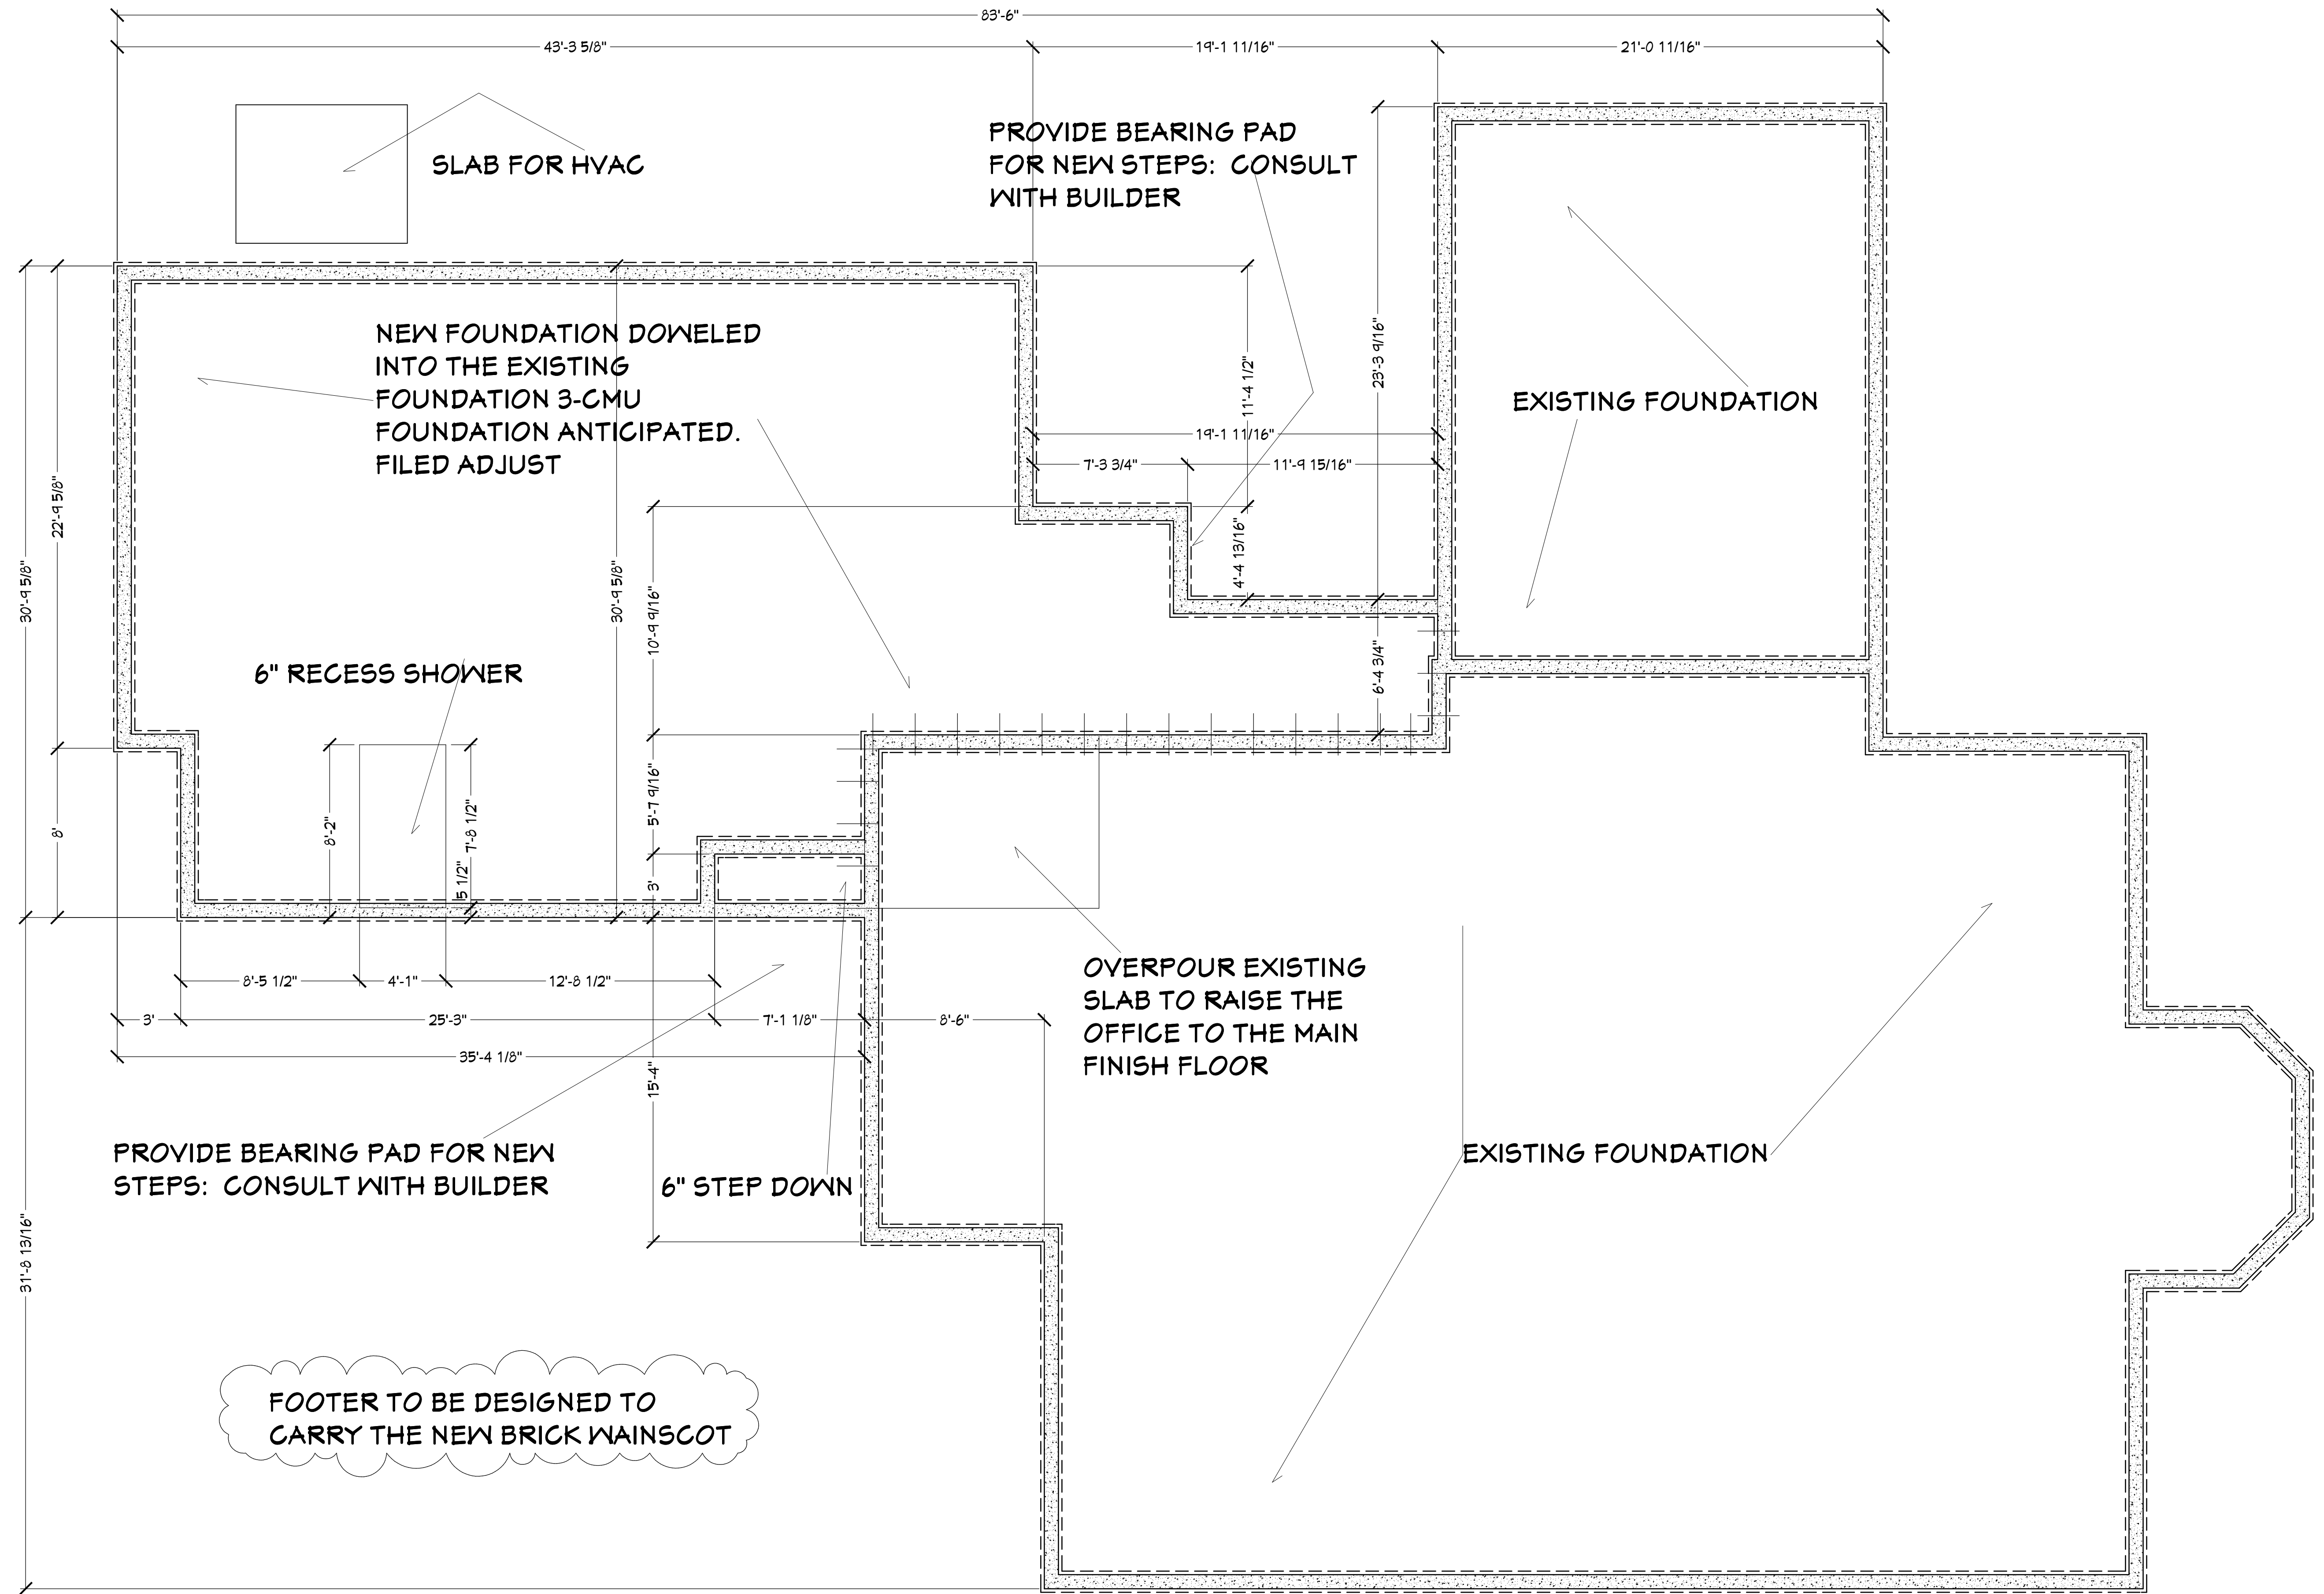
PROJECT DESCRIPTION:
FELLOWS MOMS SUITE
DAN & SUZANNE FELLOWS
1684 RIDEOUT FERRY ROAD
MIDDLEBURG, FLORIDA 32068

DRAWINGS PROVIDED BY:
DESIGNS FOR LIVING,
LLC.
SINCE 1969
Jacksonville, Florida 32223
904-730-7135 -

DATE:
12/12/2012

SCALE:


SHEET:
A-1



FOUNDATION PLAN

COPYRIGHT 2012 @ DESIGNS FOR LIVING, LLC. & R. E. CHIP MITCHELL

PLAN #: 1405			
NO.	DESCRIPTION	BY	DATE
PROJECT DESCRIPTION: FELLOWS MOMS SUITE DAN & SUZANNE FELLOWS 1684 RIDEOUT FERRY ROAD MIDDLEBURG, FLORIDA 32068			
DRAWINGS PROVIDED BY: DESIGNS FOR LIVING, LLC. SINCE 1969 Jacksonville, Florida 32223 904-730-7135			
DATE: 12/12/2012			
SCALE: 			
SHEET: A-2			
HURST CONTRACTING, INC. GCC1508745 OFFICE: 904-626-8813 841 SHADY REACH DR. JACKSONVILLE, FL 32221			

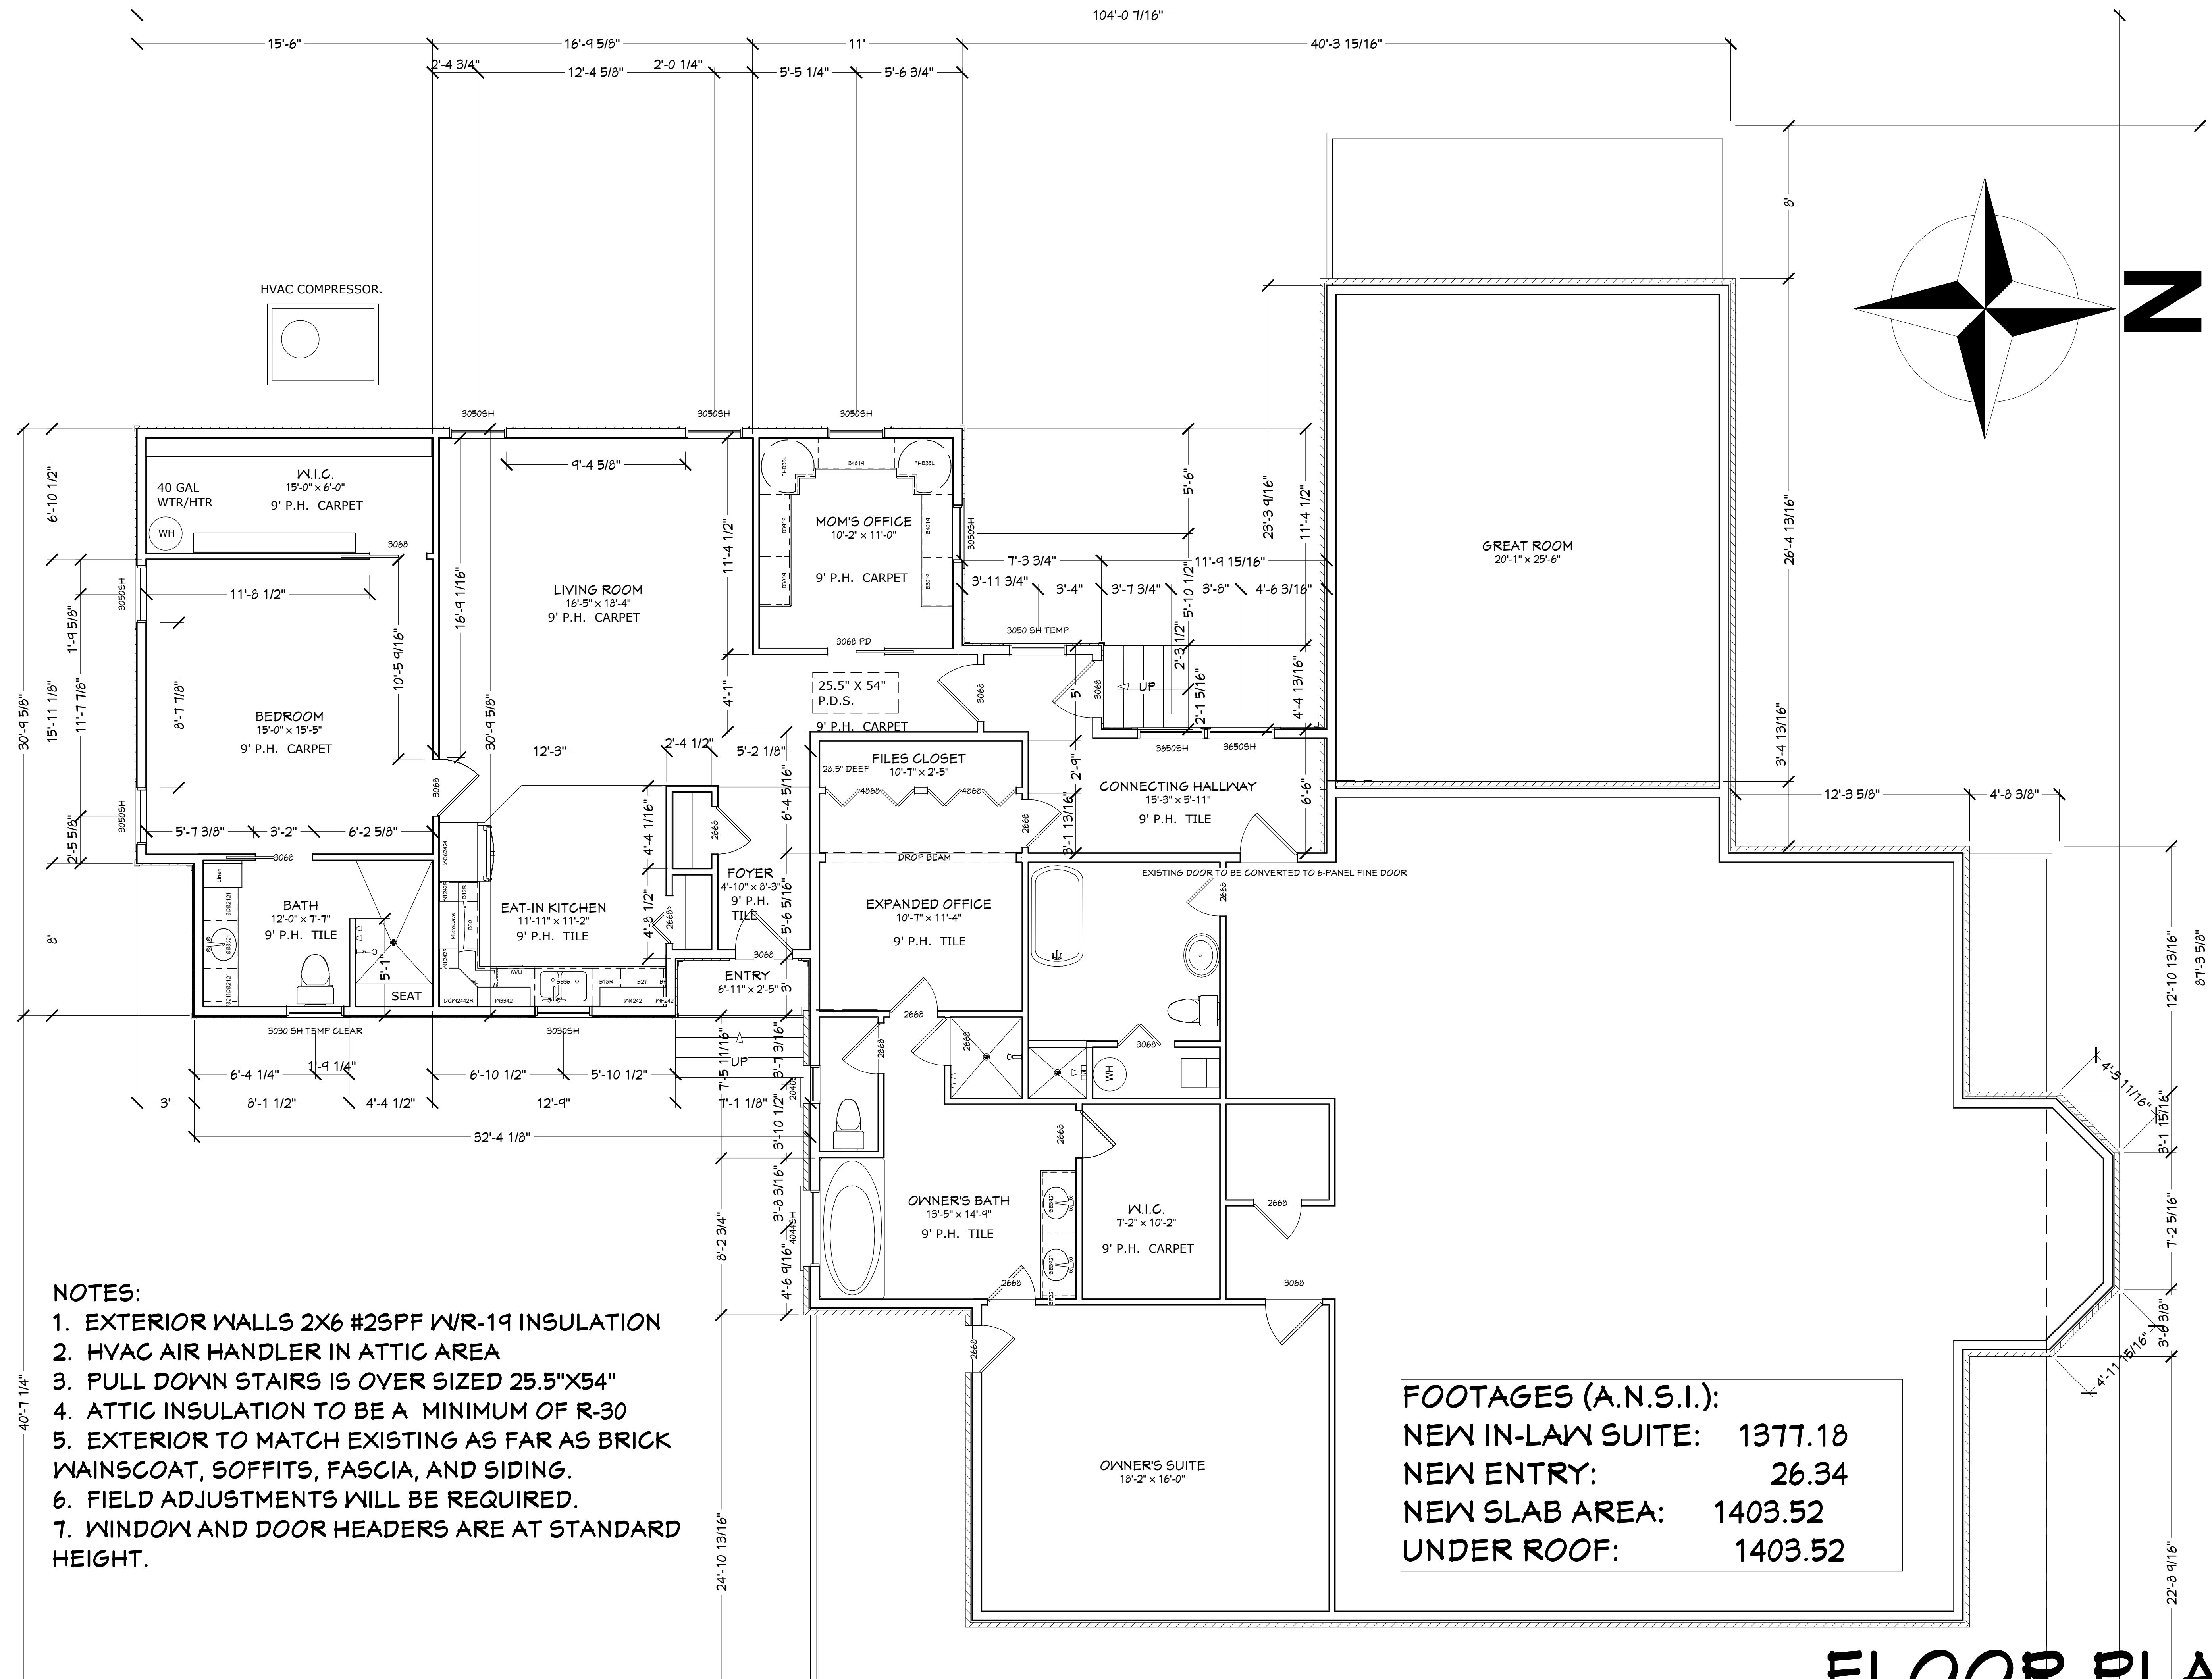

FLOOR PLAN

COPYRIGHT 2012 @ DESIGNS FOR LIVING, LLC. & R. E. CHIP MITCHELL

PLAN # :
1405

NO.	DESCRIPTION	BY	DATE

HURST CONTRACTING,
INC.

CCC1508745
OFFICE: 904-626-8813
841 SHADY REACH DR.
JACKSONVILLE, FL 32221

PROJECT DESCRIPTION:

FELLOWS MOMS SUITE

DAN & SUZANNE FELLOWS
1684 RIDEOUT FERRY ROAD
MIDDLEBURG, FLORIDA 32068

DRAWINGS PROVIDED BY:

DESIGNS FOR LIVING,
LLC.

SINCE 1969
Jacksonville, Florida 32223
904-730-7135 -

DATE:

12/12/2012

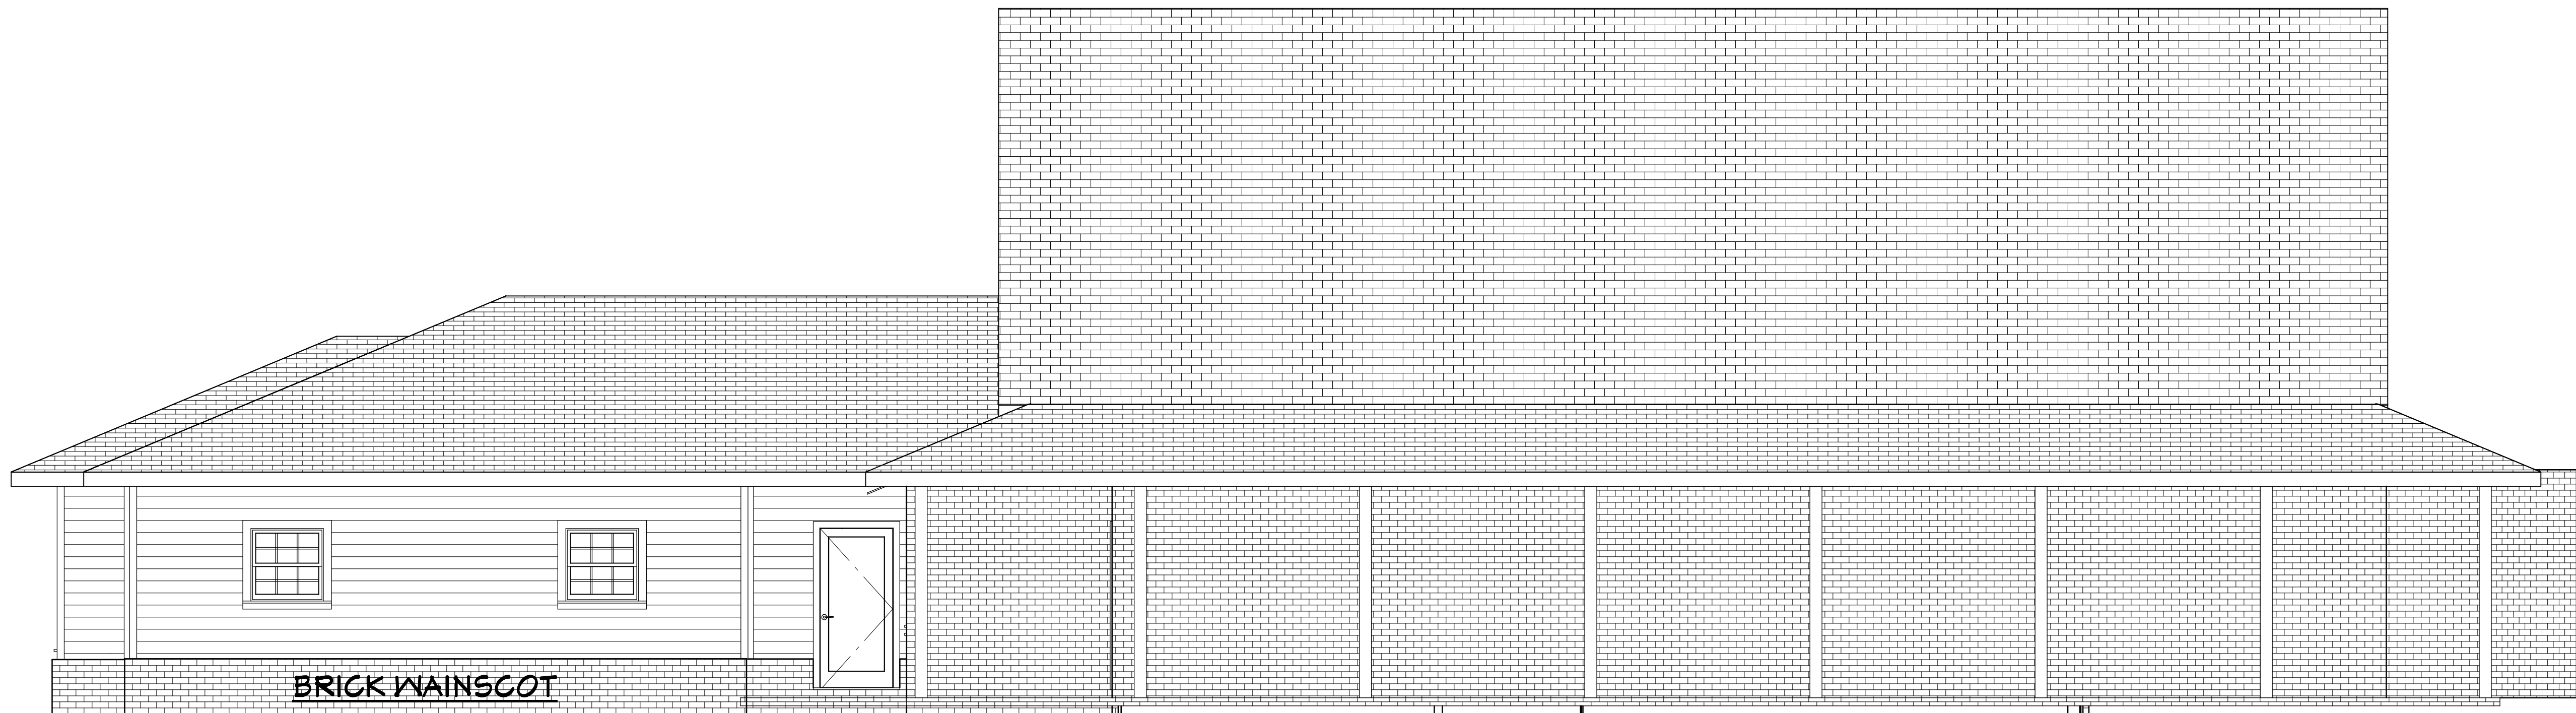
SCALE:

SHEET:

A-3



REAR ELEVATION



FRONT ELEVATION

FRONT/REAR ELEVATIONS

COPYRIGHT 2012 @ DESIGNS FOR LIVING, LLC. & R. E. CHIP MITCHELL

PLAN #:
1405

NO.	DESCRIPTION	BY	DATE

HURST CONTRACTING,
INC.
GCC1508745
OFFICE: 904-626-8813
841 SHADY REACH DR.
JACKSONVILLE, FL 32221

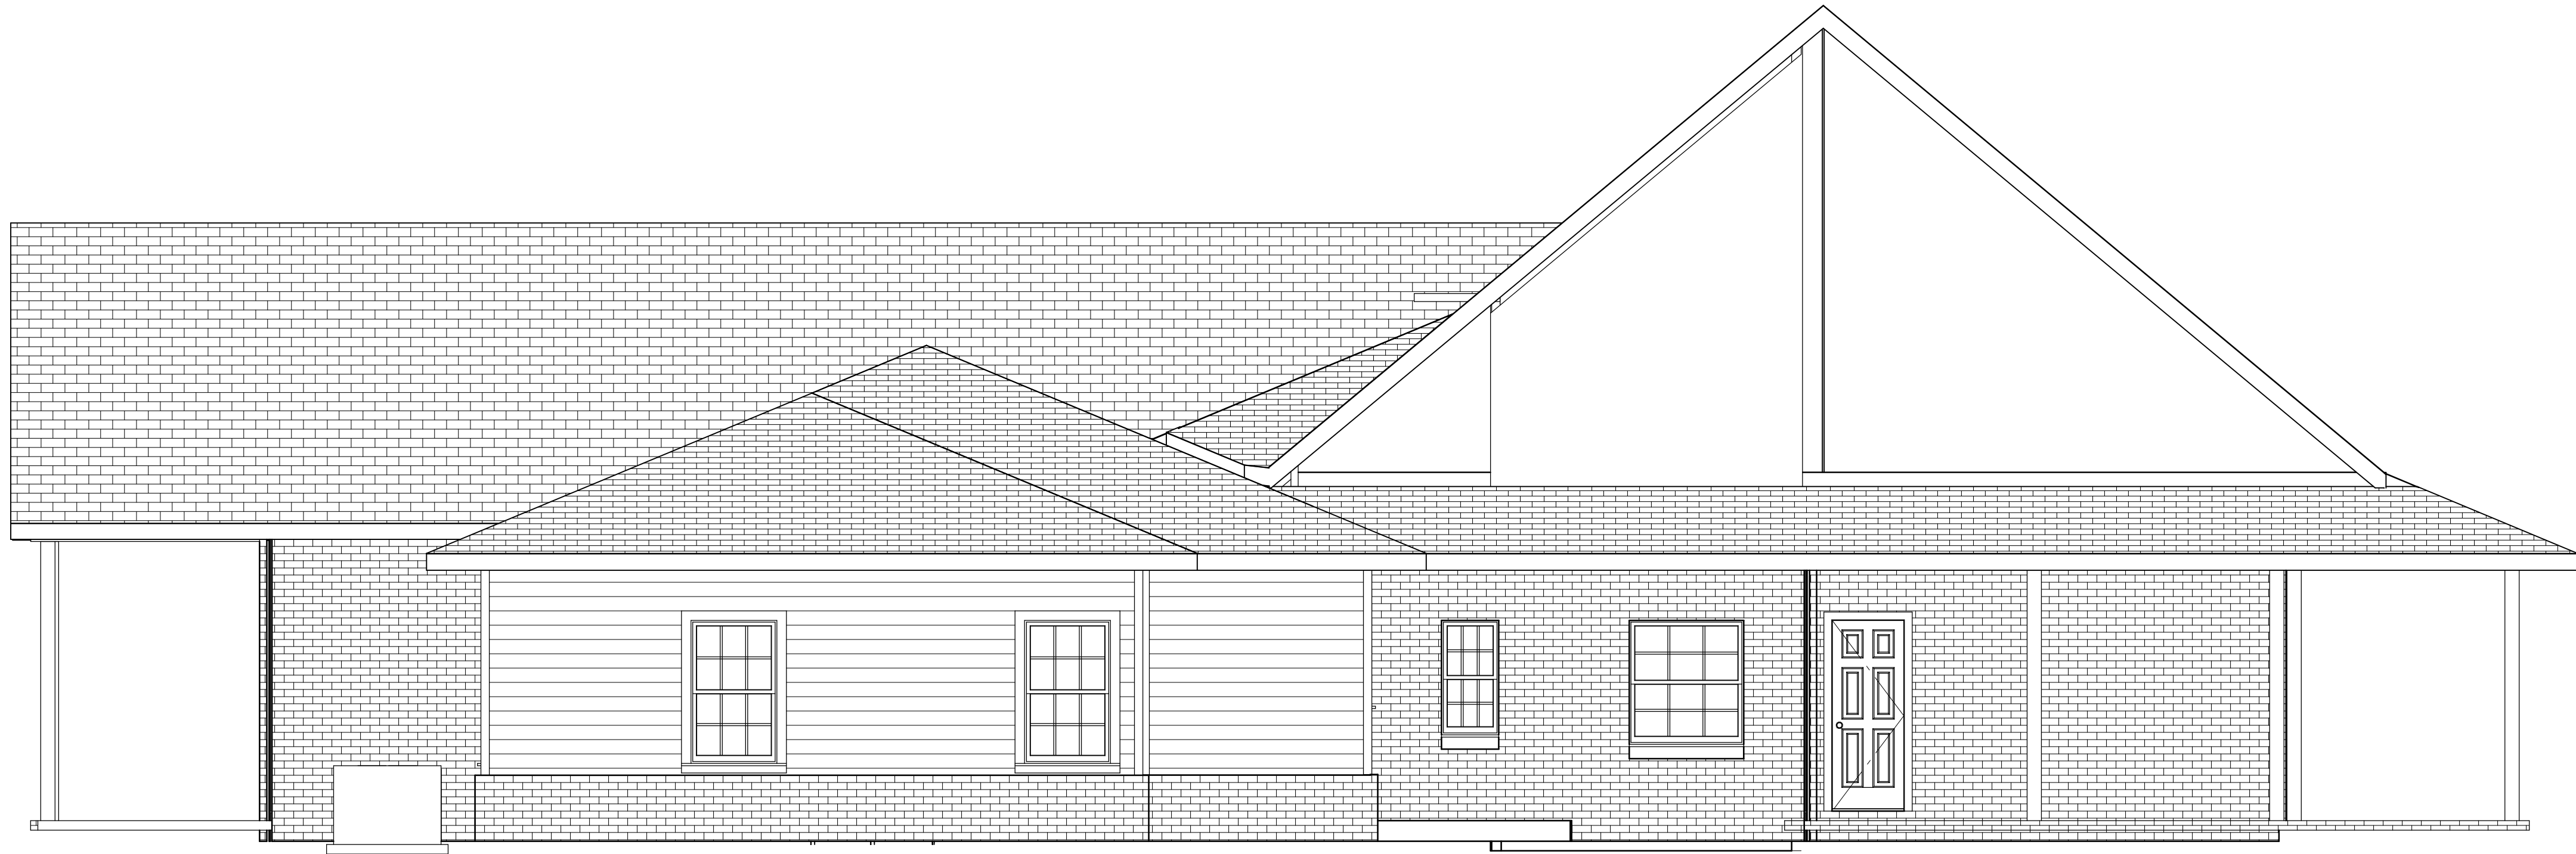
PROJECT DESCRIPTION:
FELLOWS MOMS SUITE
DAN & SUZANNE FELLOWS
1684 RIDEOUT FERRY ROAD
MIDDLEBURG, FLORIDA 32068

DRAWINGS PROVIDED BY:
DESIGNS FOR LIVING,
LLC.
SINCE 1969
Jacksonville, Florida 32223
904-730-7135 -

DATE:
12/12/2012

SCALE:

SHEET:
A-4



LEFT ELEVATION



SIDE ELEVATIONS

COPYRIGHT 2012 @ DESIGNS FOR LIVING, LLC. & R. E. CHIP MITCHELL

PLAN #:
1405

NO.	DESCRIPTION	BY	DATE

HURST CONTRACTING,
INC.
GCC1508745
OFFICE: 904-626-8813
841 SHADY REACH DR.
JACKSONVILLE, FL 32221

PROJECT DESCRIPTION:
FELLOWS MOMS SUITE
DAN & SUZANNE FELLOWS
1684 RIDEOUT FERRY ROAD
MIDDLEBURG, FLORIDA 32068

DRAWINGS PROVIDED BY:
DESIGNS FOR LIVING,
LLC.
SINCE 1969
Jacksonville, Florida 32223
904-730-7135 ~

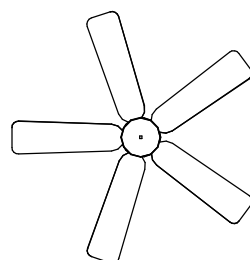
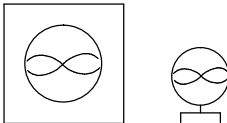
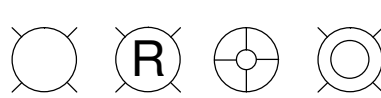
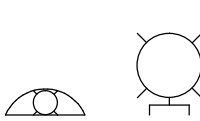
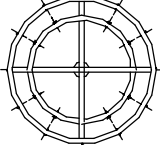
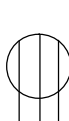
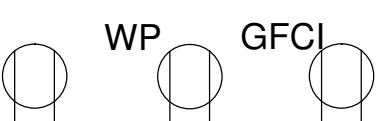
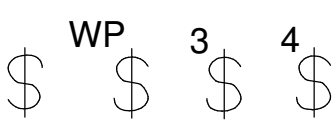
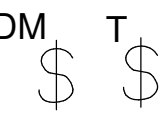
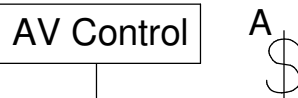
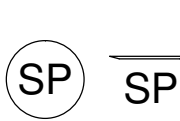
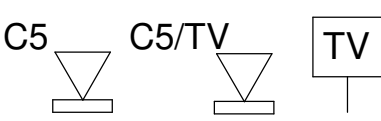
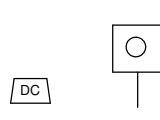
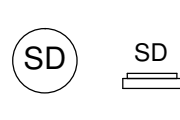
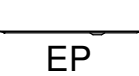
DATE:


12/12/2012

SCALE:

SHEET:

A-5

ELECTRICAL - DATA - AUDIO LEGEND	
SYMBOL	DESCRIPTION
	Ceiling Fan
	Ventilation Fans: Ceiling Mounted, Wall Mounted
	Ceiling Mounted Light Fixtures: Surface/Pendant, Recessed, Heat Lamp, Low Voltage
	Wall Mounted Light Fixtures: Flush Mounted, Wall Sconce
	Chandelier Light Fixture
	Fluorescent Light Fixture
	240V Receptacle
	110V Receptacles: Duplex, Weather Proof, GFCI
	Switches: Single Pole, Weather Proof, 3-Way, 4-Way
	Switches: Dimmer, Timer
	Audio Video: Control Panel, Switch
	Speakers: Ceiling Mounted, Wall Mounted
	Wall Jacks: CAT5, CAT5 + TV, TV/Cable
	Telephone Jack
	Intercom
	Thermostat
	Door Chime, Door Bell Button
	Smoke Detectors: Ceiling Mounted, Wall Mounted
	Electrical Breaker Panel

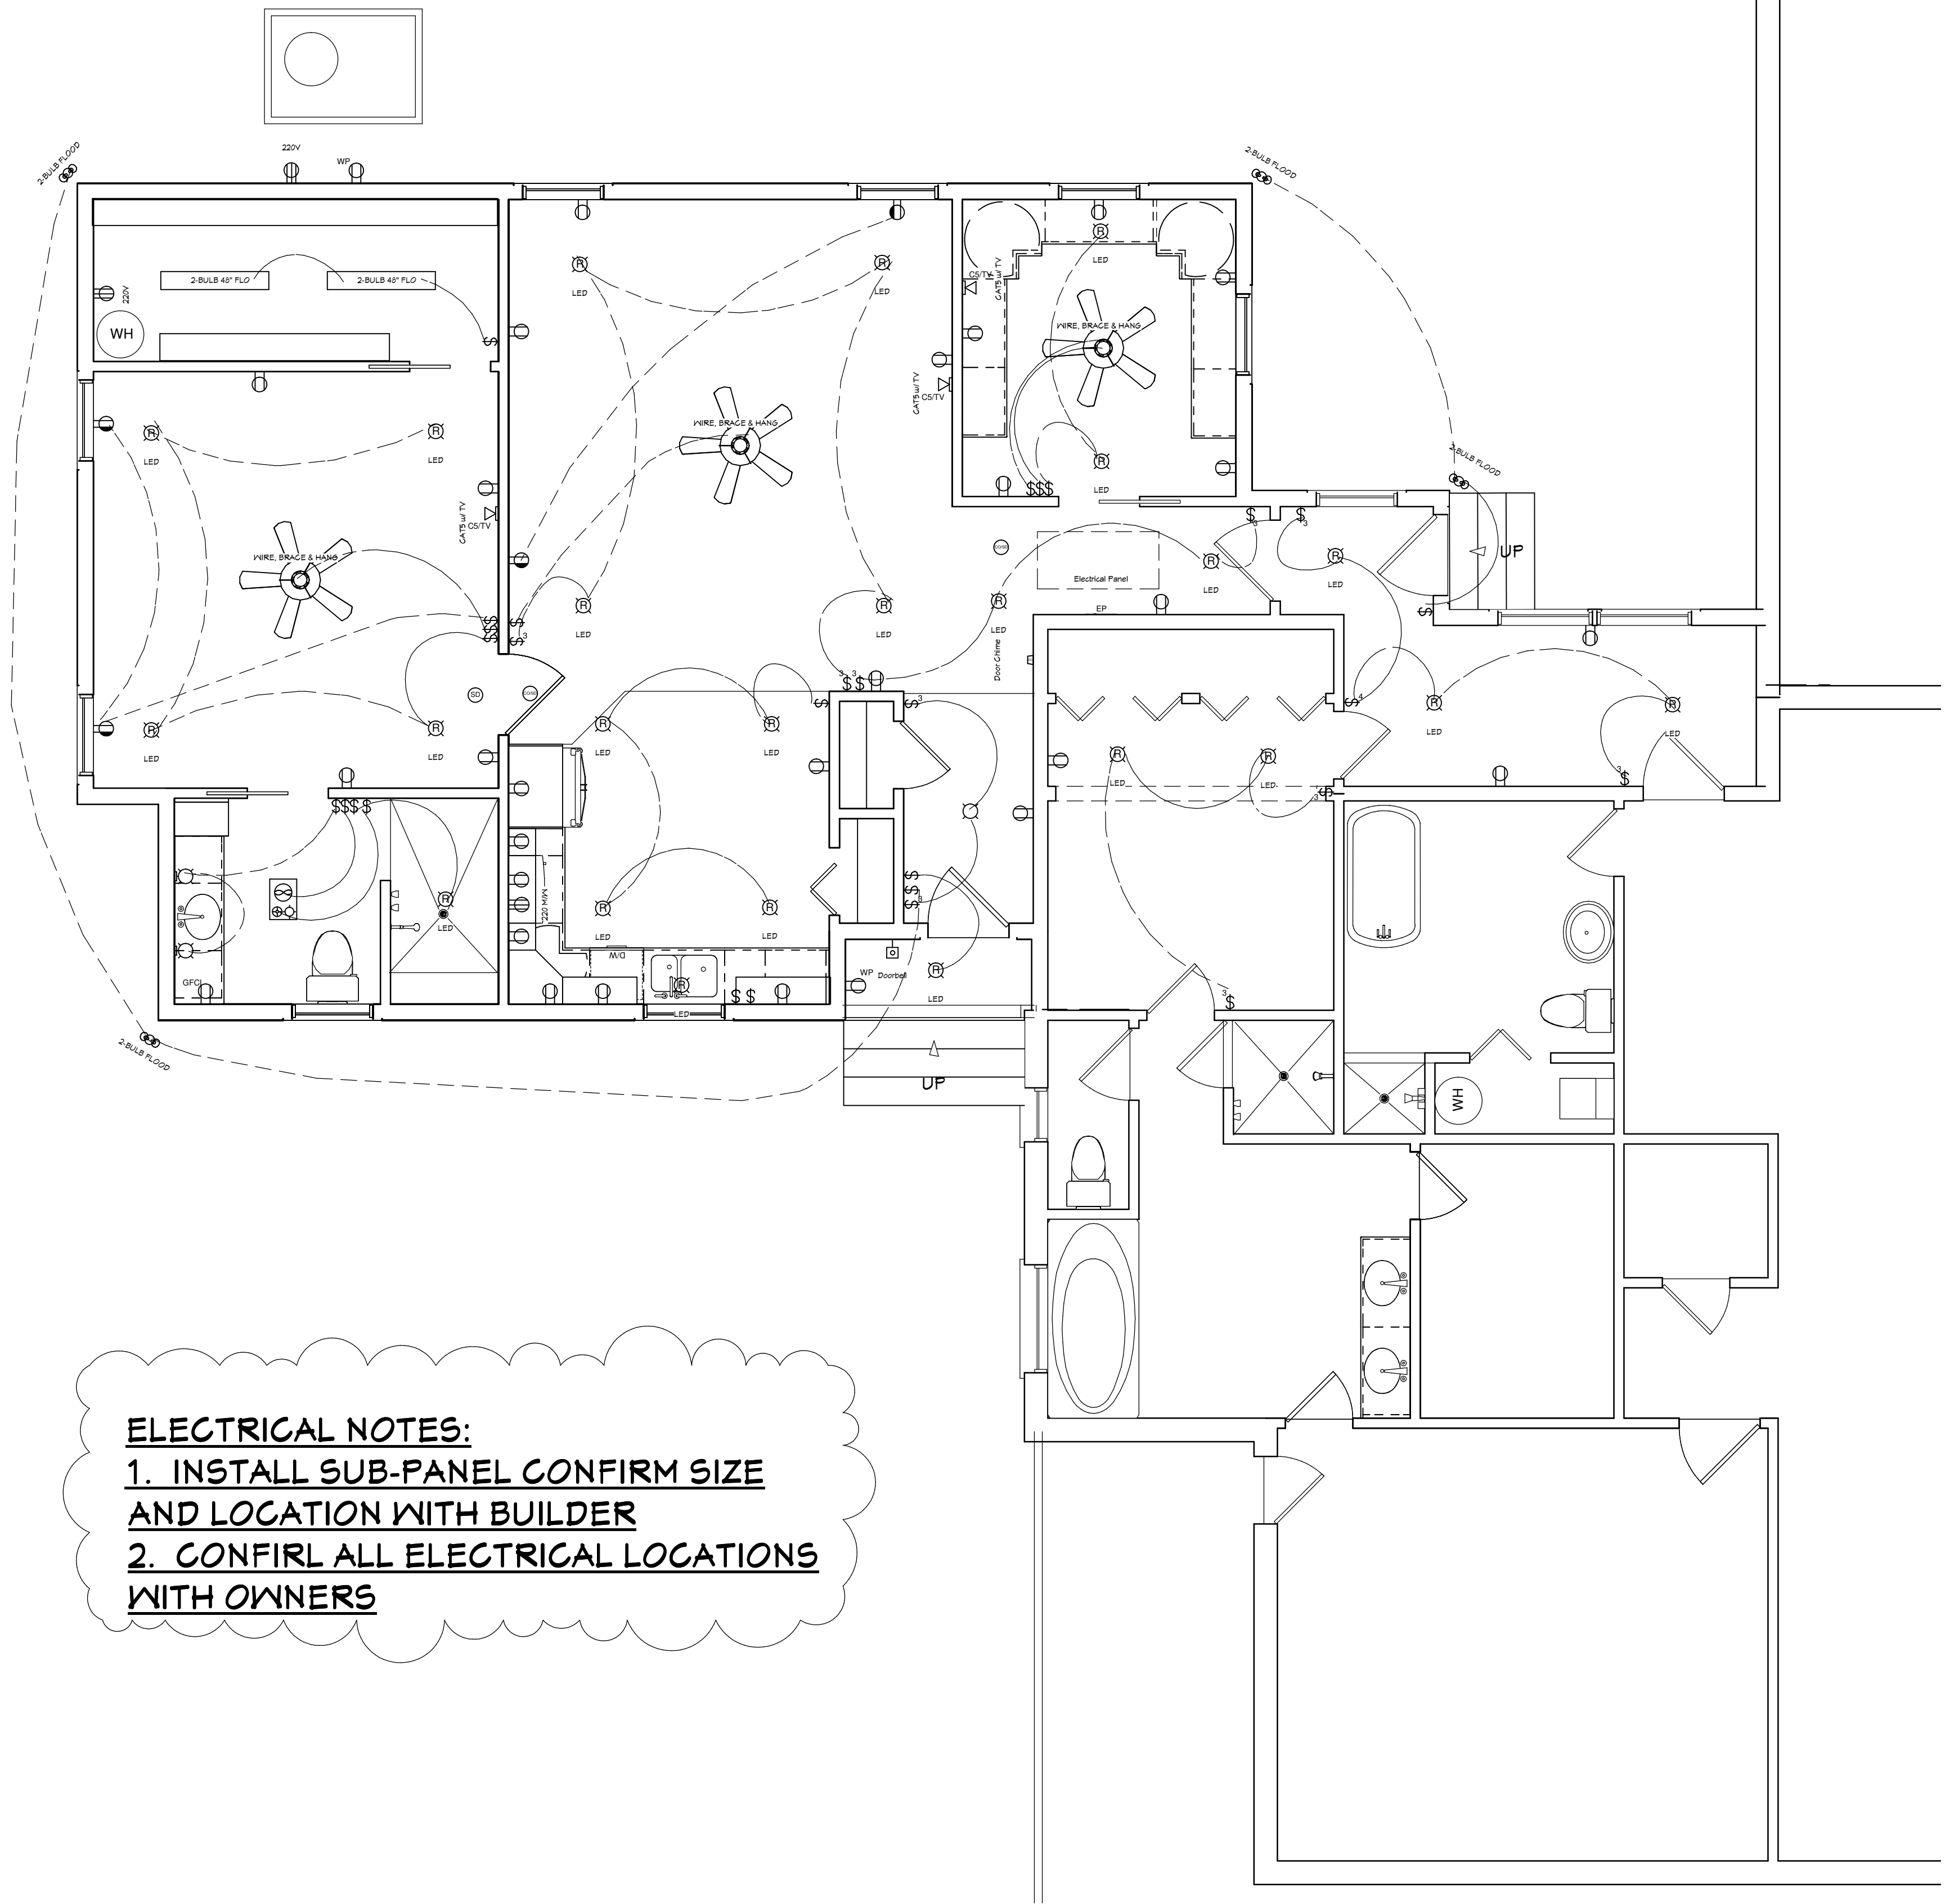

ELECTRICAL NOTES:
1. INSTALL SUB-PANEL CONFIRM SIZE AND LOCATION WITH BUILDER
2. CONFIRM ALL ELECTRICAL LOCATIONS WITH OWNERS

ELECTRICAL PLAN

COPYRIGHT 2012 @ DESIGNS FOR LIVING, LLC. & R. E. CHIP MITCHELL

PLAN # :
1405

NO.	DESCRIPTION	BY	DATE

HURST CONTRACTING, INC.
GCC1508745
OFFICE: 904-626-8813
841 SHADY REACH DR.
JACKSONVILLE, FL 32221

PROJECT DESCRIPTION:
FELLOWS MOMS SUITE
DAN & SUZANNE FELLOWS
1684 RIDEOUT FERRY ROAD
MIDDLEBURG, FLORIDA 32068

DRAWINGS PROVIDED BY:
DESIGNS FOR LIVING, LLC.
SINCE 1969
Jacksonville, Florida 32223
904-730-7135 -

DATE:

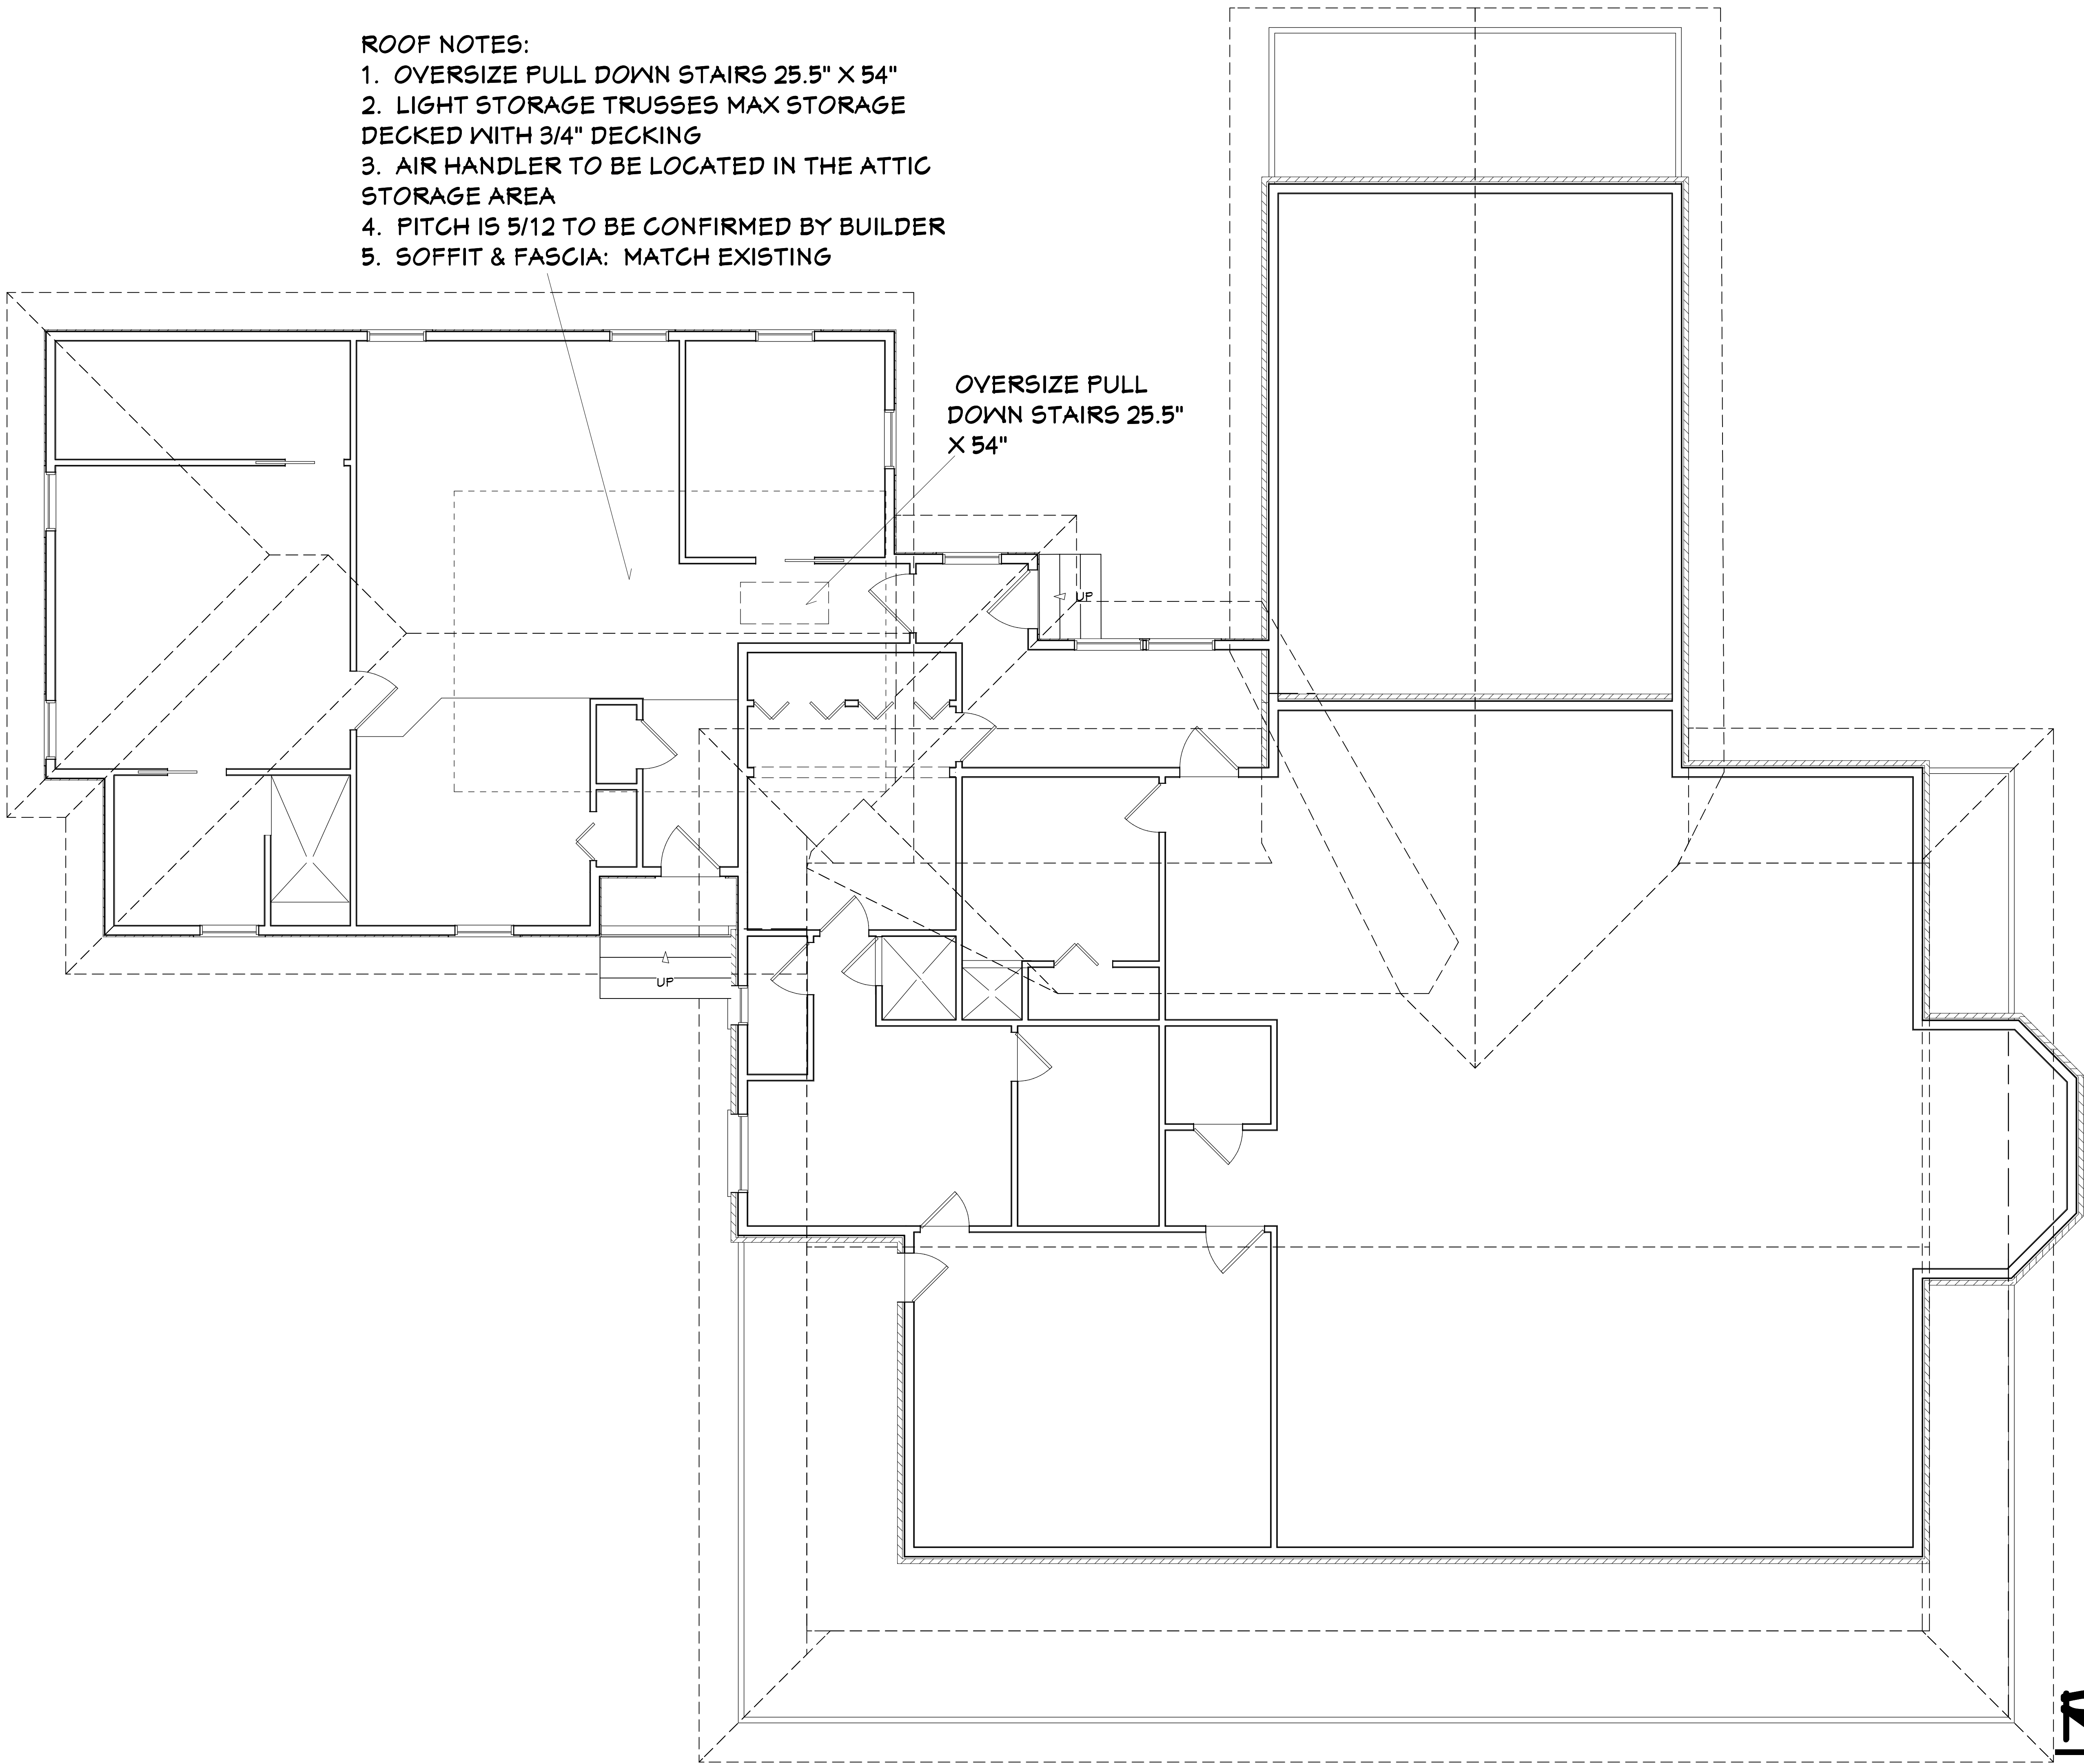
12/12/2012

SCALE:

SHEET:

A-6

- ROOF NOTES:
- 1. OVERSIZE PULL DOWN STAIRS 25.5" X 54"
 - 2. LIGHT STORAGE TRUSSES MAX STORAGE DECKED WITH 3/4" DECKING
 - 3. AIR HANDLER TO BE LOCATED IN THE ATTIC STORAGE AREA
 - 4. PITCH IS 5/12 TO BE CONFIRMED BY BUILDER
 - 5. SOFFIT & FASCIA: MATCH EXISTING



ROOF PLAN

COPYRIGHT 2012 @ DESIGNS FOR LIVING, LLC. & R. E. CHIP MITCHELL

DATE:
12/12/2012

SCALE:

SHEET:
A-7

DRAWINGS PROVIDED BY:
DESIGNS FOR LIVING, LLC.
SINCE 1969
Jacksonville, Florida 32223
904-730-7135 -


PROJECT DESCRIPTION:
FELLOWS MOMS SUITE
DAN & SUZANNE FELLOWS
1684 RIDEOUT FERRY ROAD
MIDDLEBURG, FLORIDA 32068

HURST CONTRACTING, INC.
GCC1508745
OFFICE: 904-626-8813
841 SHADY REACH DR.
JACKSONVILLE, FL 32221

NO.	DESCRIPTION	BY	DATE

PLAN #:
1405

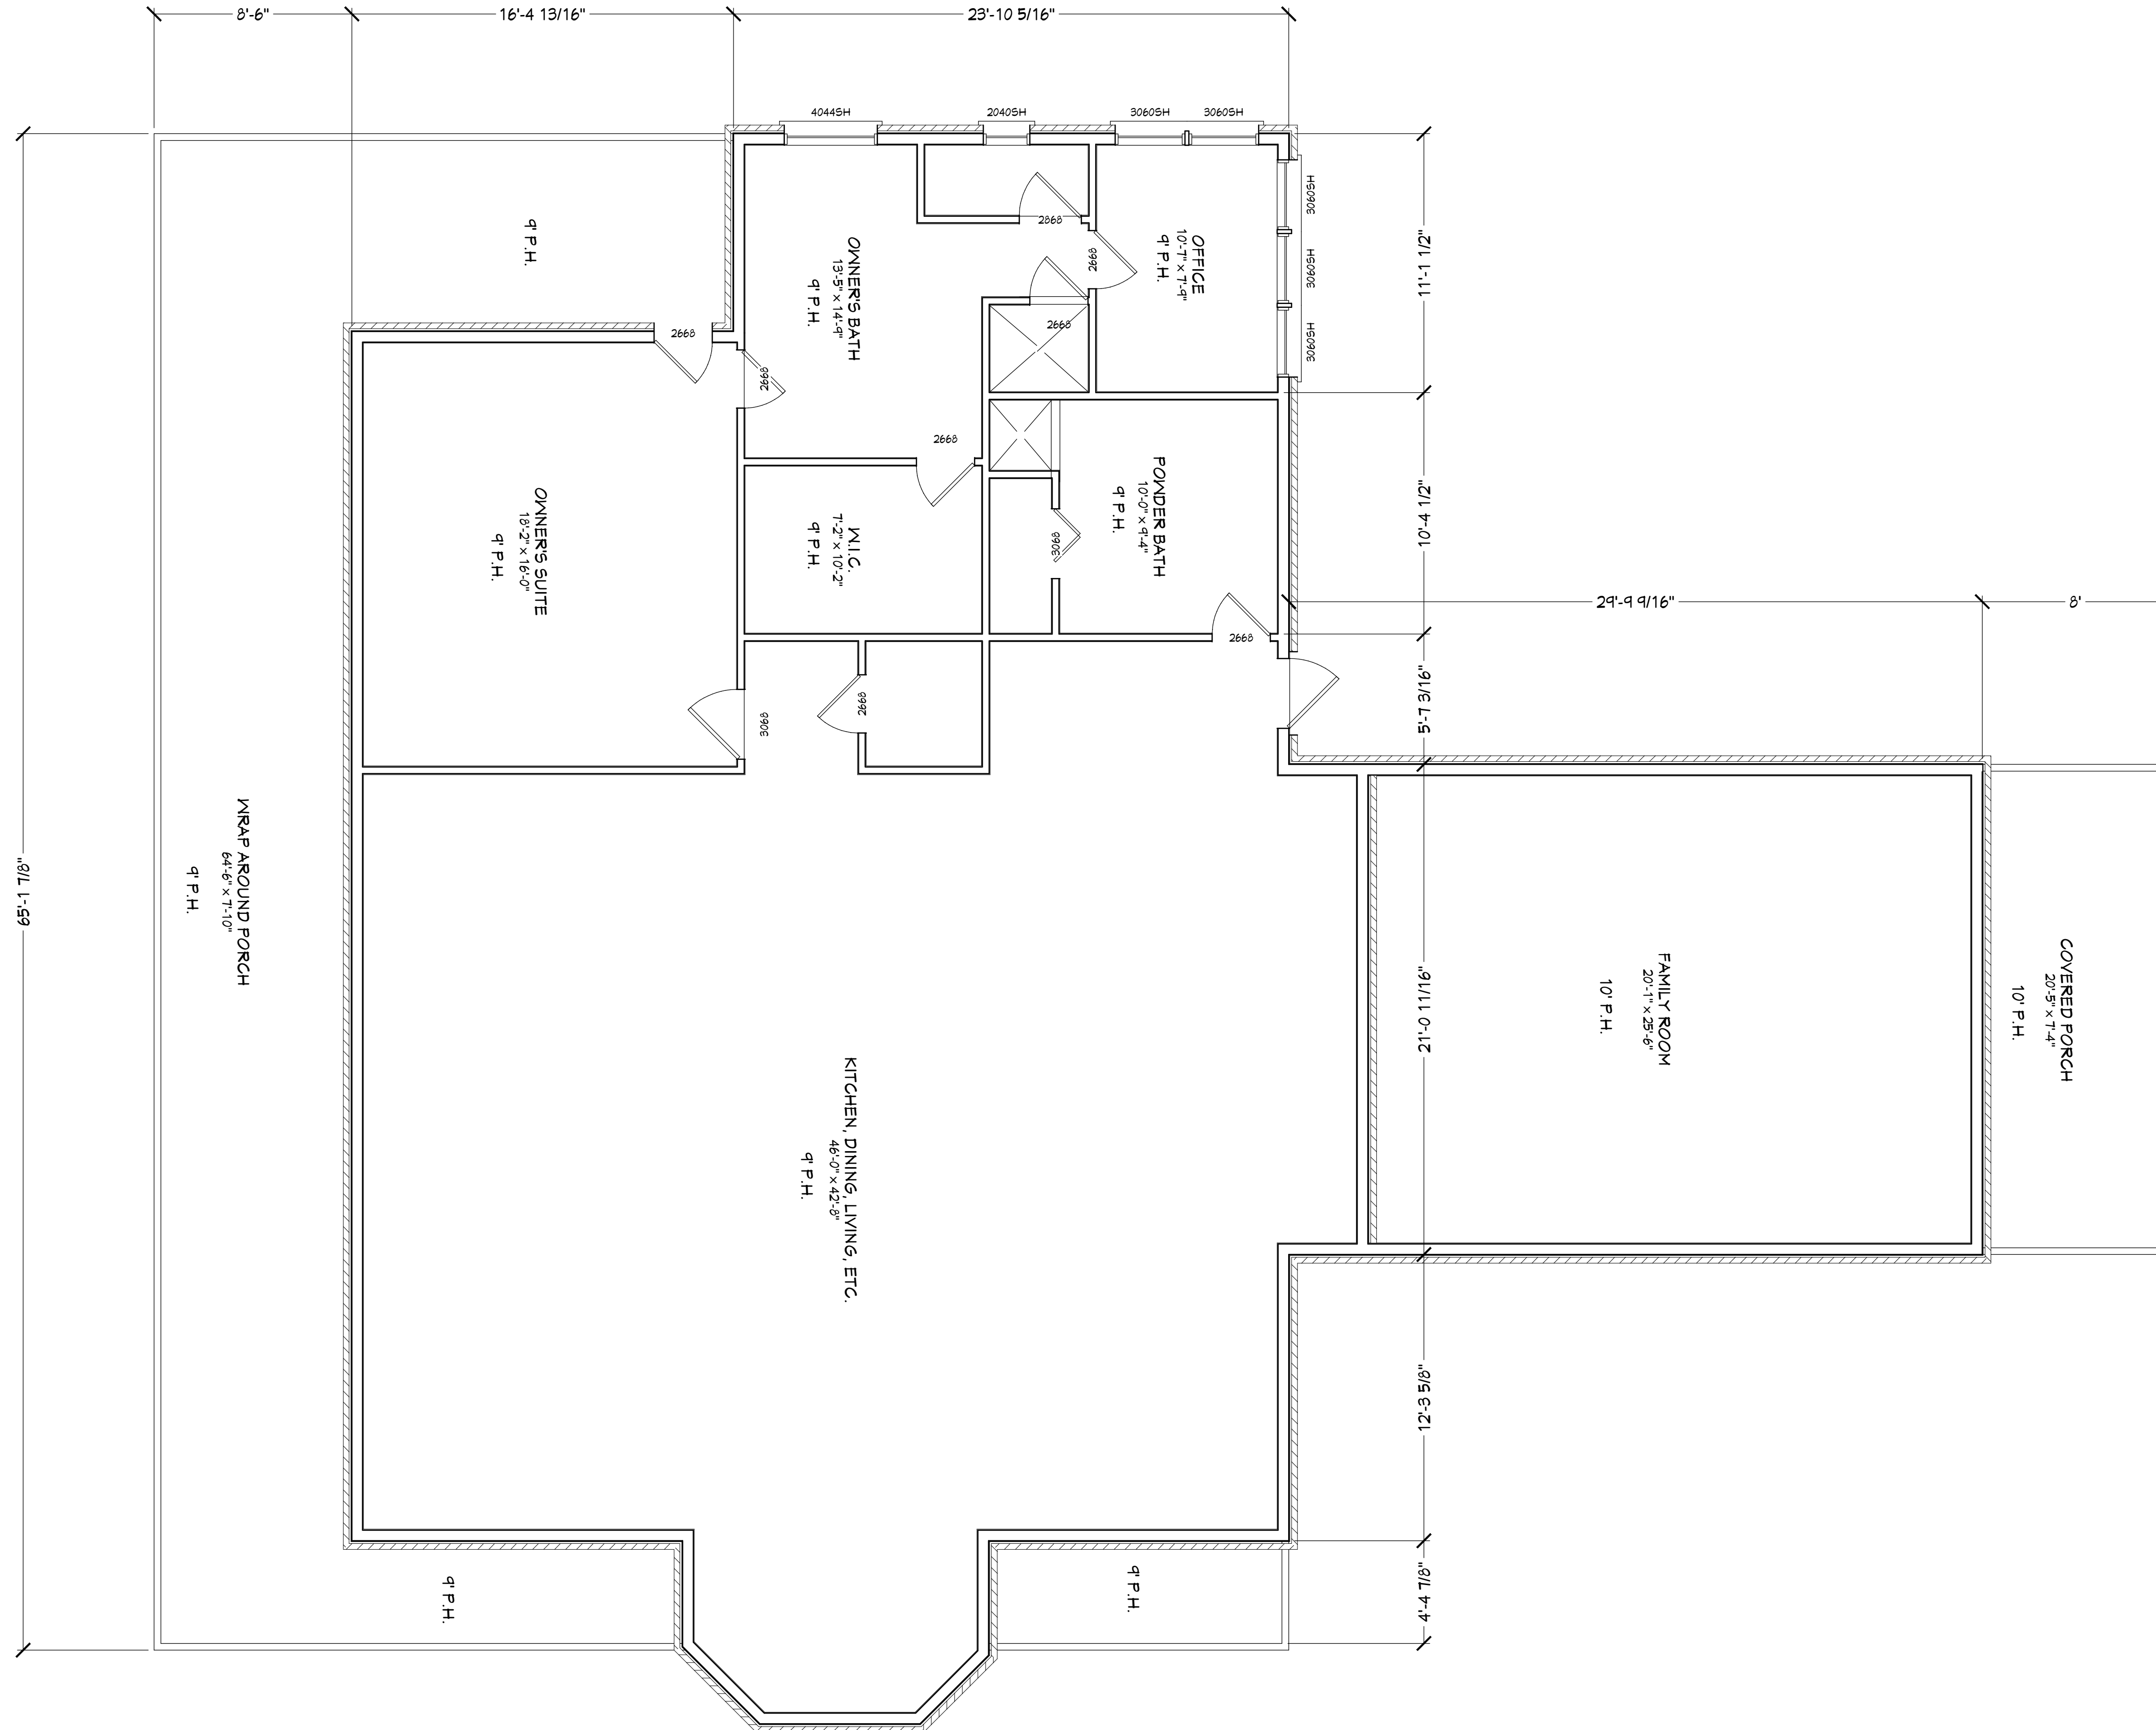AS-BUILT FLOOR PLAN



COPYRIGHT 2012 @ DESIGNS FOR LIVING, LLC. & R. E. CHIP MITCHELL


DRAWINGS PROVIDED BY:			
DESIGNS FOR LIVING,			
LLC.			
SINCE 1969 Jacksonville, Florida 904-730-7135 -			
DATE:			
12/12/2012			
SCALE:			
SHEET:			
A-8			

NO.	DESCRIPTION	BY	DATE

HURST CONTRACTING, INC.	
CGC1508745	
OFFICE: 904-626-8813	
841 SHADY REACH DR.	
JACKSONVILLE, FL 32221	

PROJECT DESCRIPTION:	FELLOWS MOMS SUITE
DAN & SUZANNE FELLOWS	
1684 RIDEOUT FERRY ROAD	
MIDDLEBURG, FLORIDA 32068	

PLAN #: 1405			
HURST CONTRACTING, INC. CGC 1508745 OFFICE: 904-626-8813 841 SHADY REACH DR. JACKSONVILLE, FL 32221			
FELLOWS MOMS SUITE PROJECT DESCRIPTION: DAN & SUZANNE FELLOWS 1684 RIDEOUT FERRY ROAD MIDDLEBURG, FLORIDA 32068			
DRAWINGS PROVIDED BY: DESIGNS FOR LIVING, LLC. SINCE 1969 Jacksonville, Florida 904-730-7135 -			
DATE: 12/12/2012			
SCALE:			
SHEET: A-8			

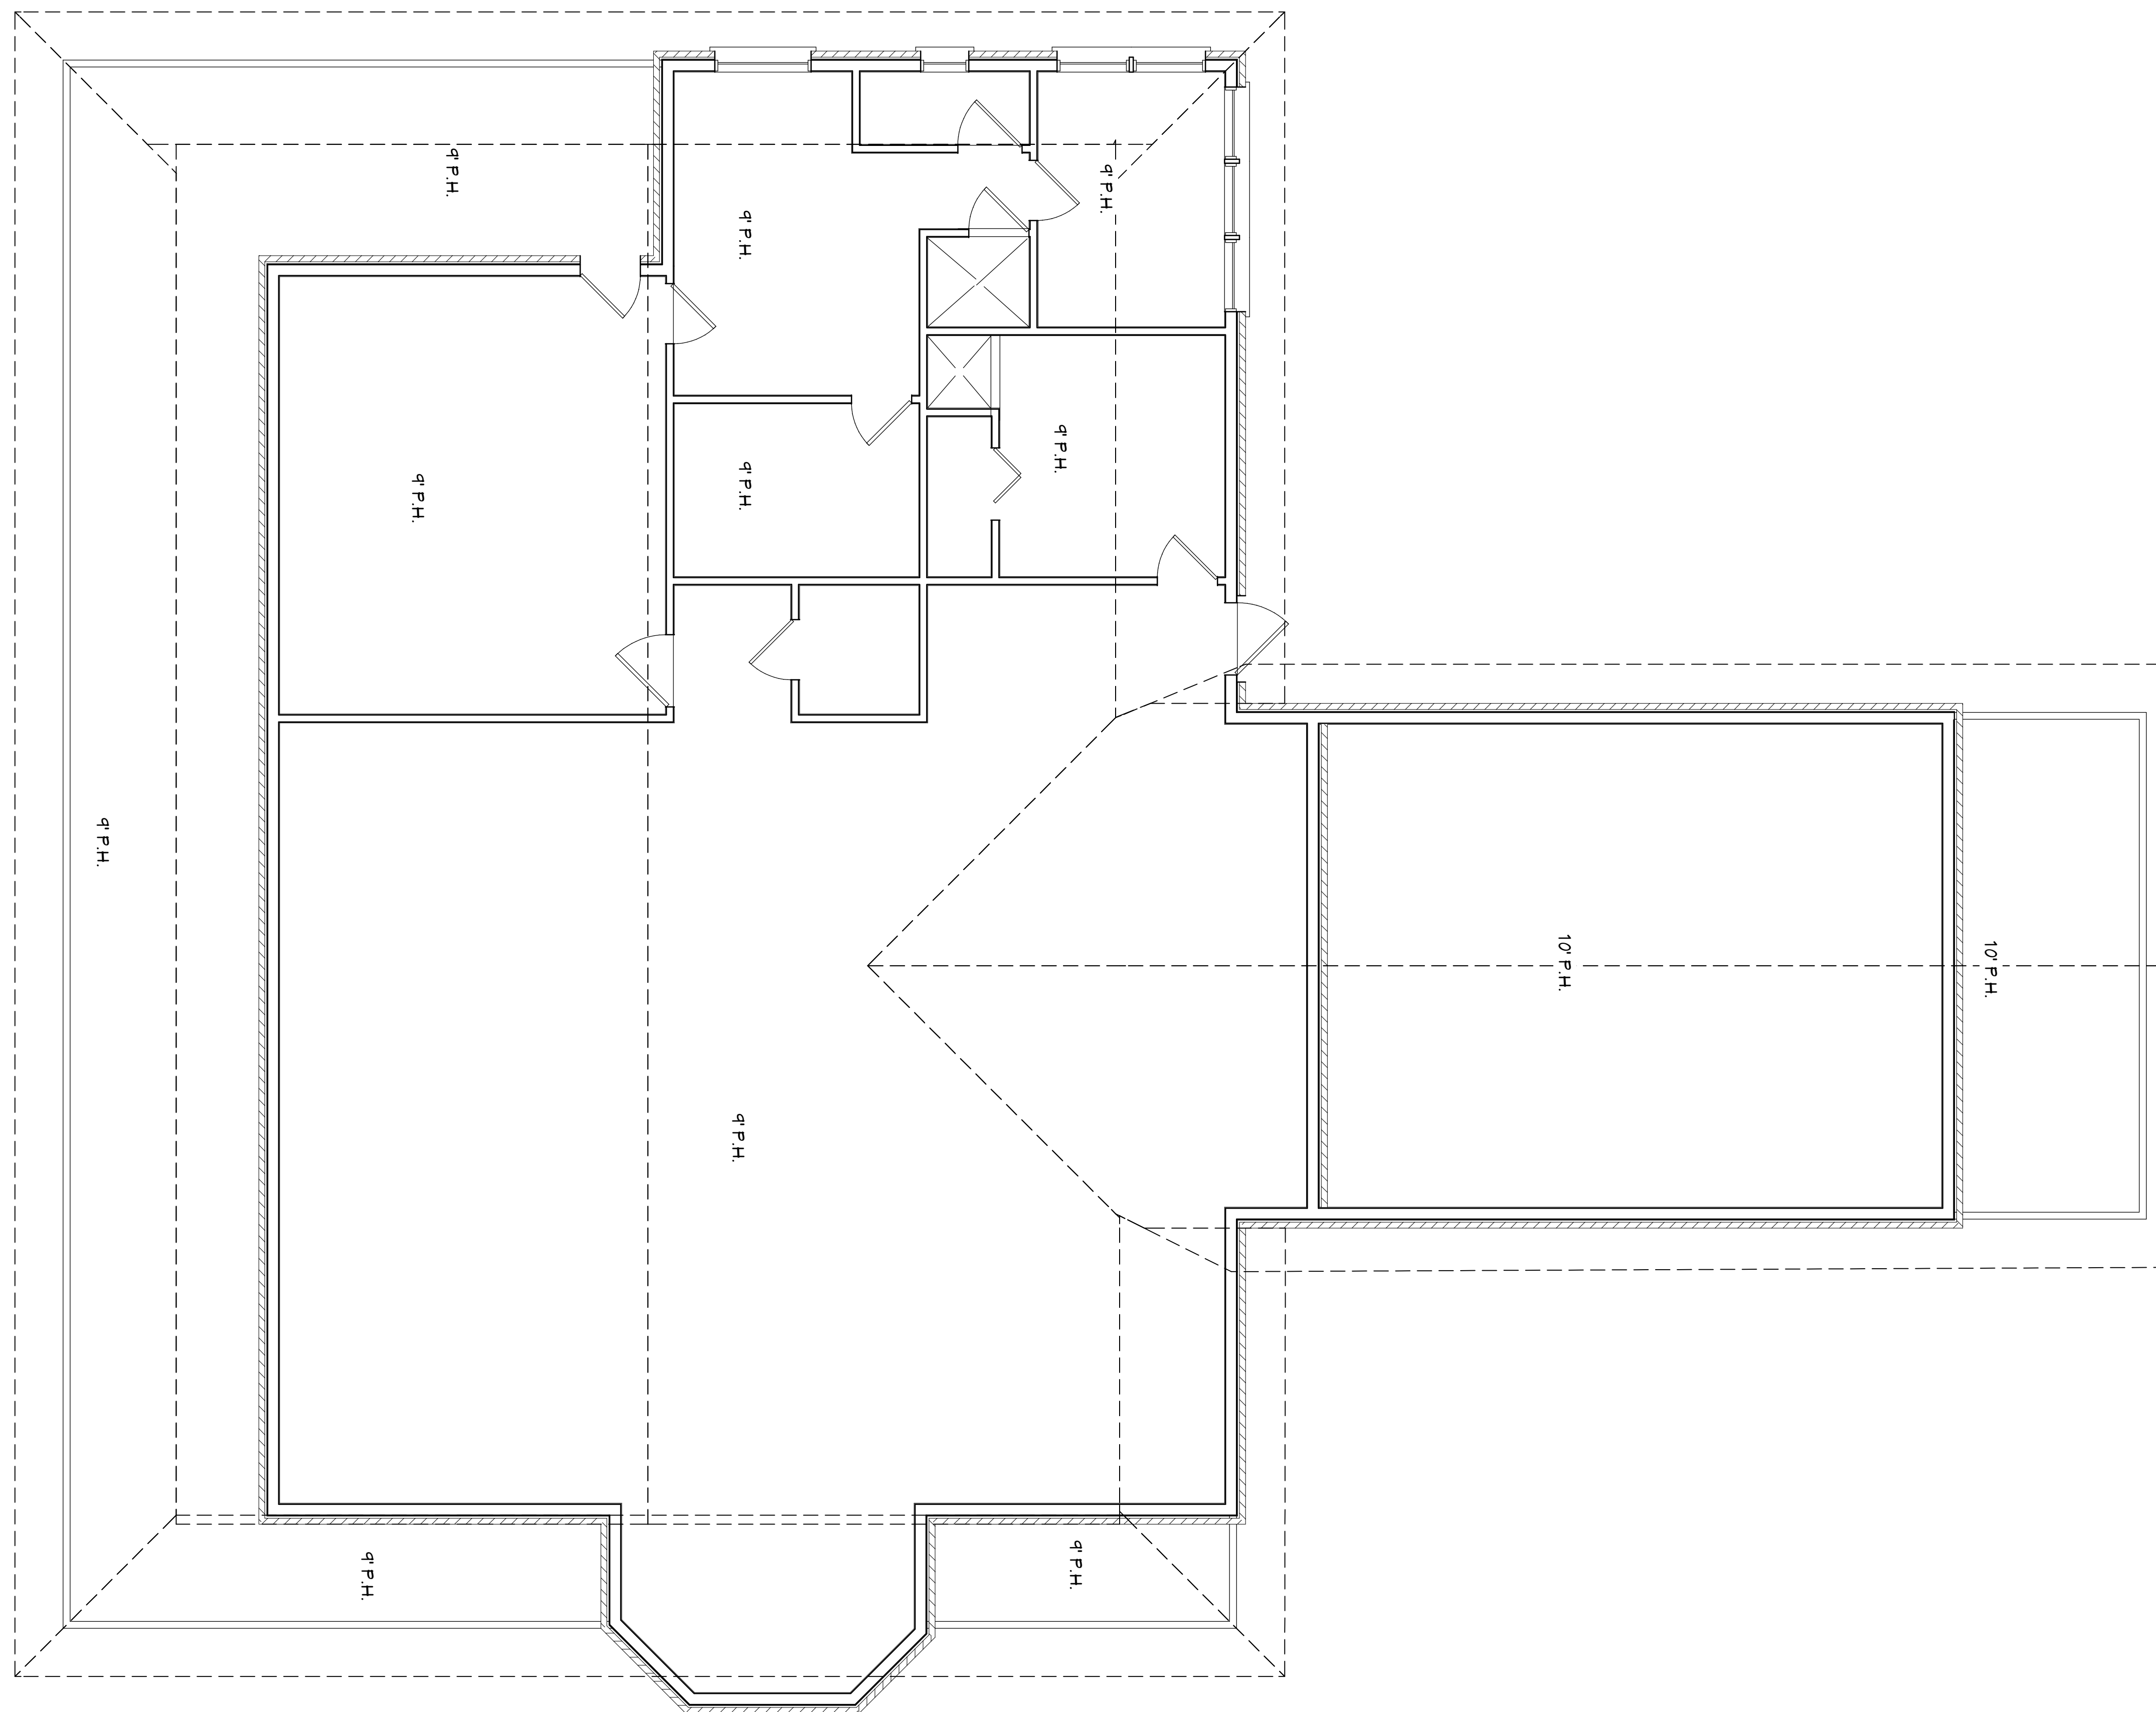

COPYRIGHT 2012 @ DESIGNS FOR LIVING, LLC. & R. E. CHIP MITCHELL

PLAN #:
1405

[illegible]

**HURST CONTRACTING,
INC.**
CGC1508745
OFFICE: 904-626-8813
841 SHADY REACH DR.
JACKSONVILLE, FL 32221

PROJECT DESCRIPTION:

FELLOWS MOMS SUITE

DAN & SUZANNE FELLOWS
1684 RIDEOUT FERRY ROAD
MIDDLEBURG, FLORIDA 32068

DRAWINGS PROVIDED BY:
**DESIGNS FOR LIVING,
LLC.**
SINCE 1969
Jacksonville, Florida 32223
904-730-7135 -

DATE:

12/12/2012

SCALE:

SHEET:

A-9