




ZMG Hideaway Delaney Condominium

Survey-Site Plan, Graphic Description of Improvements



LEGEND

- BUILDING
- CONCRETE
- ASPHALT

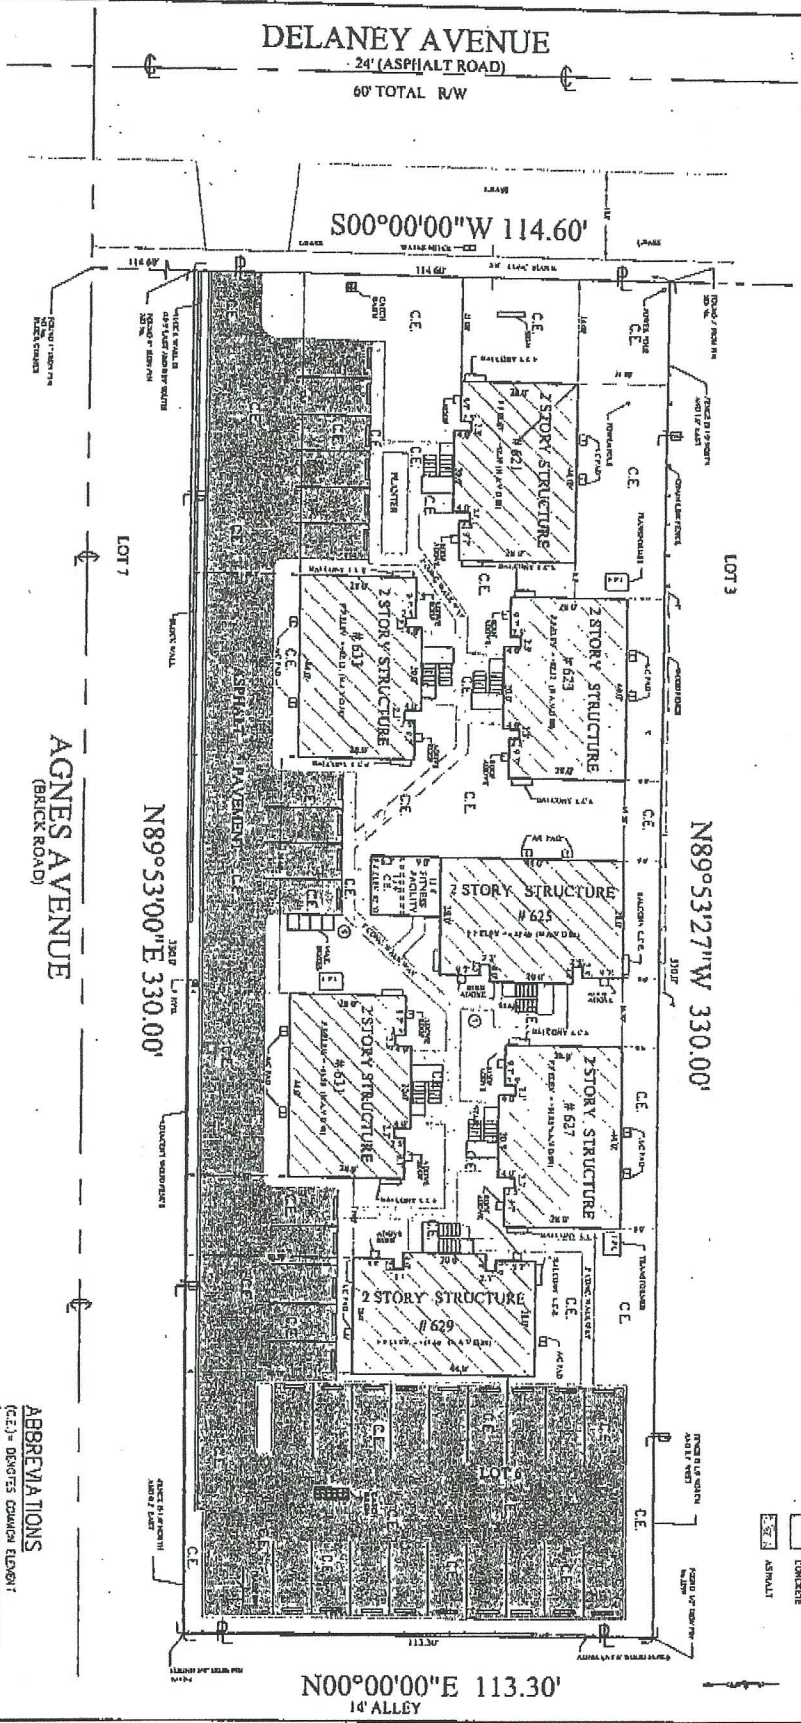

NOTE: 1.-ALL DIMENSIONS ARE IN FEET, AND DECIMALS OF FEET, UNLESS OTHERWISE DENOTED.


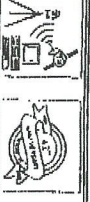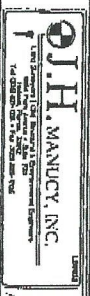

PROJECT NAME:
ZMG Hideaway Delaney Condominium



ABBREVIATIONS
