


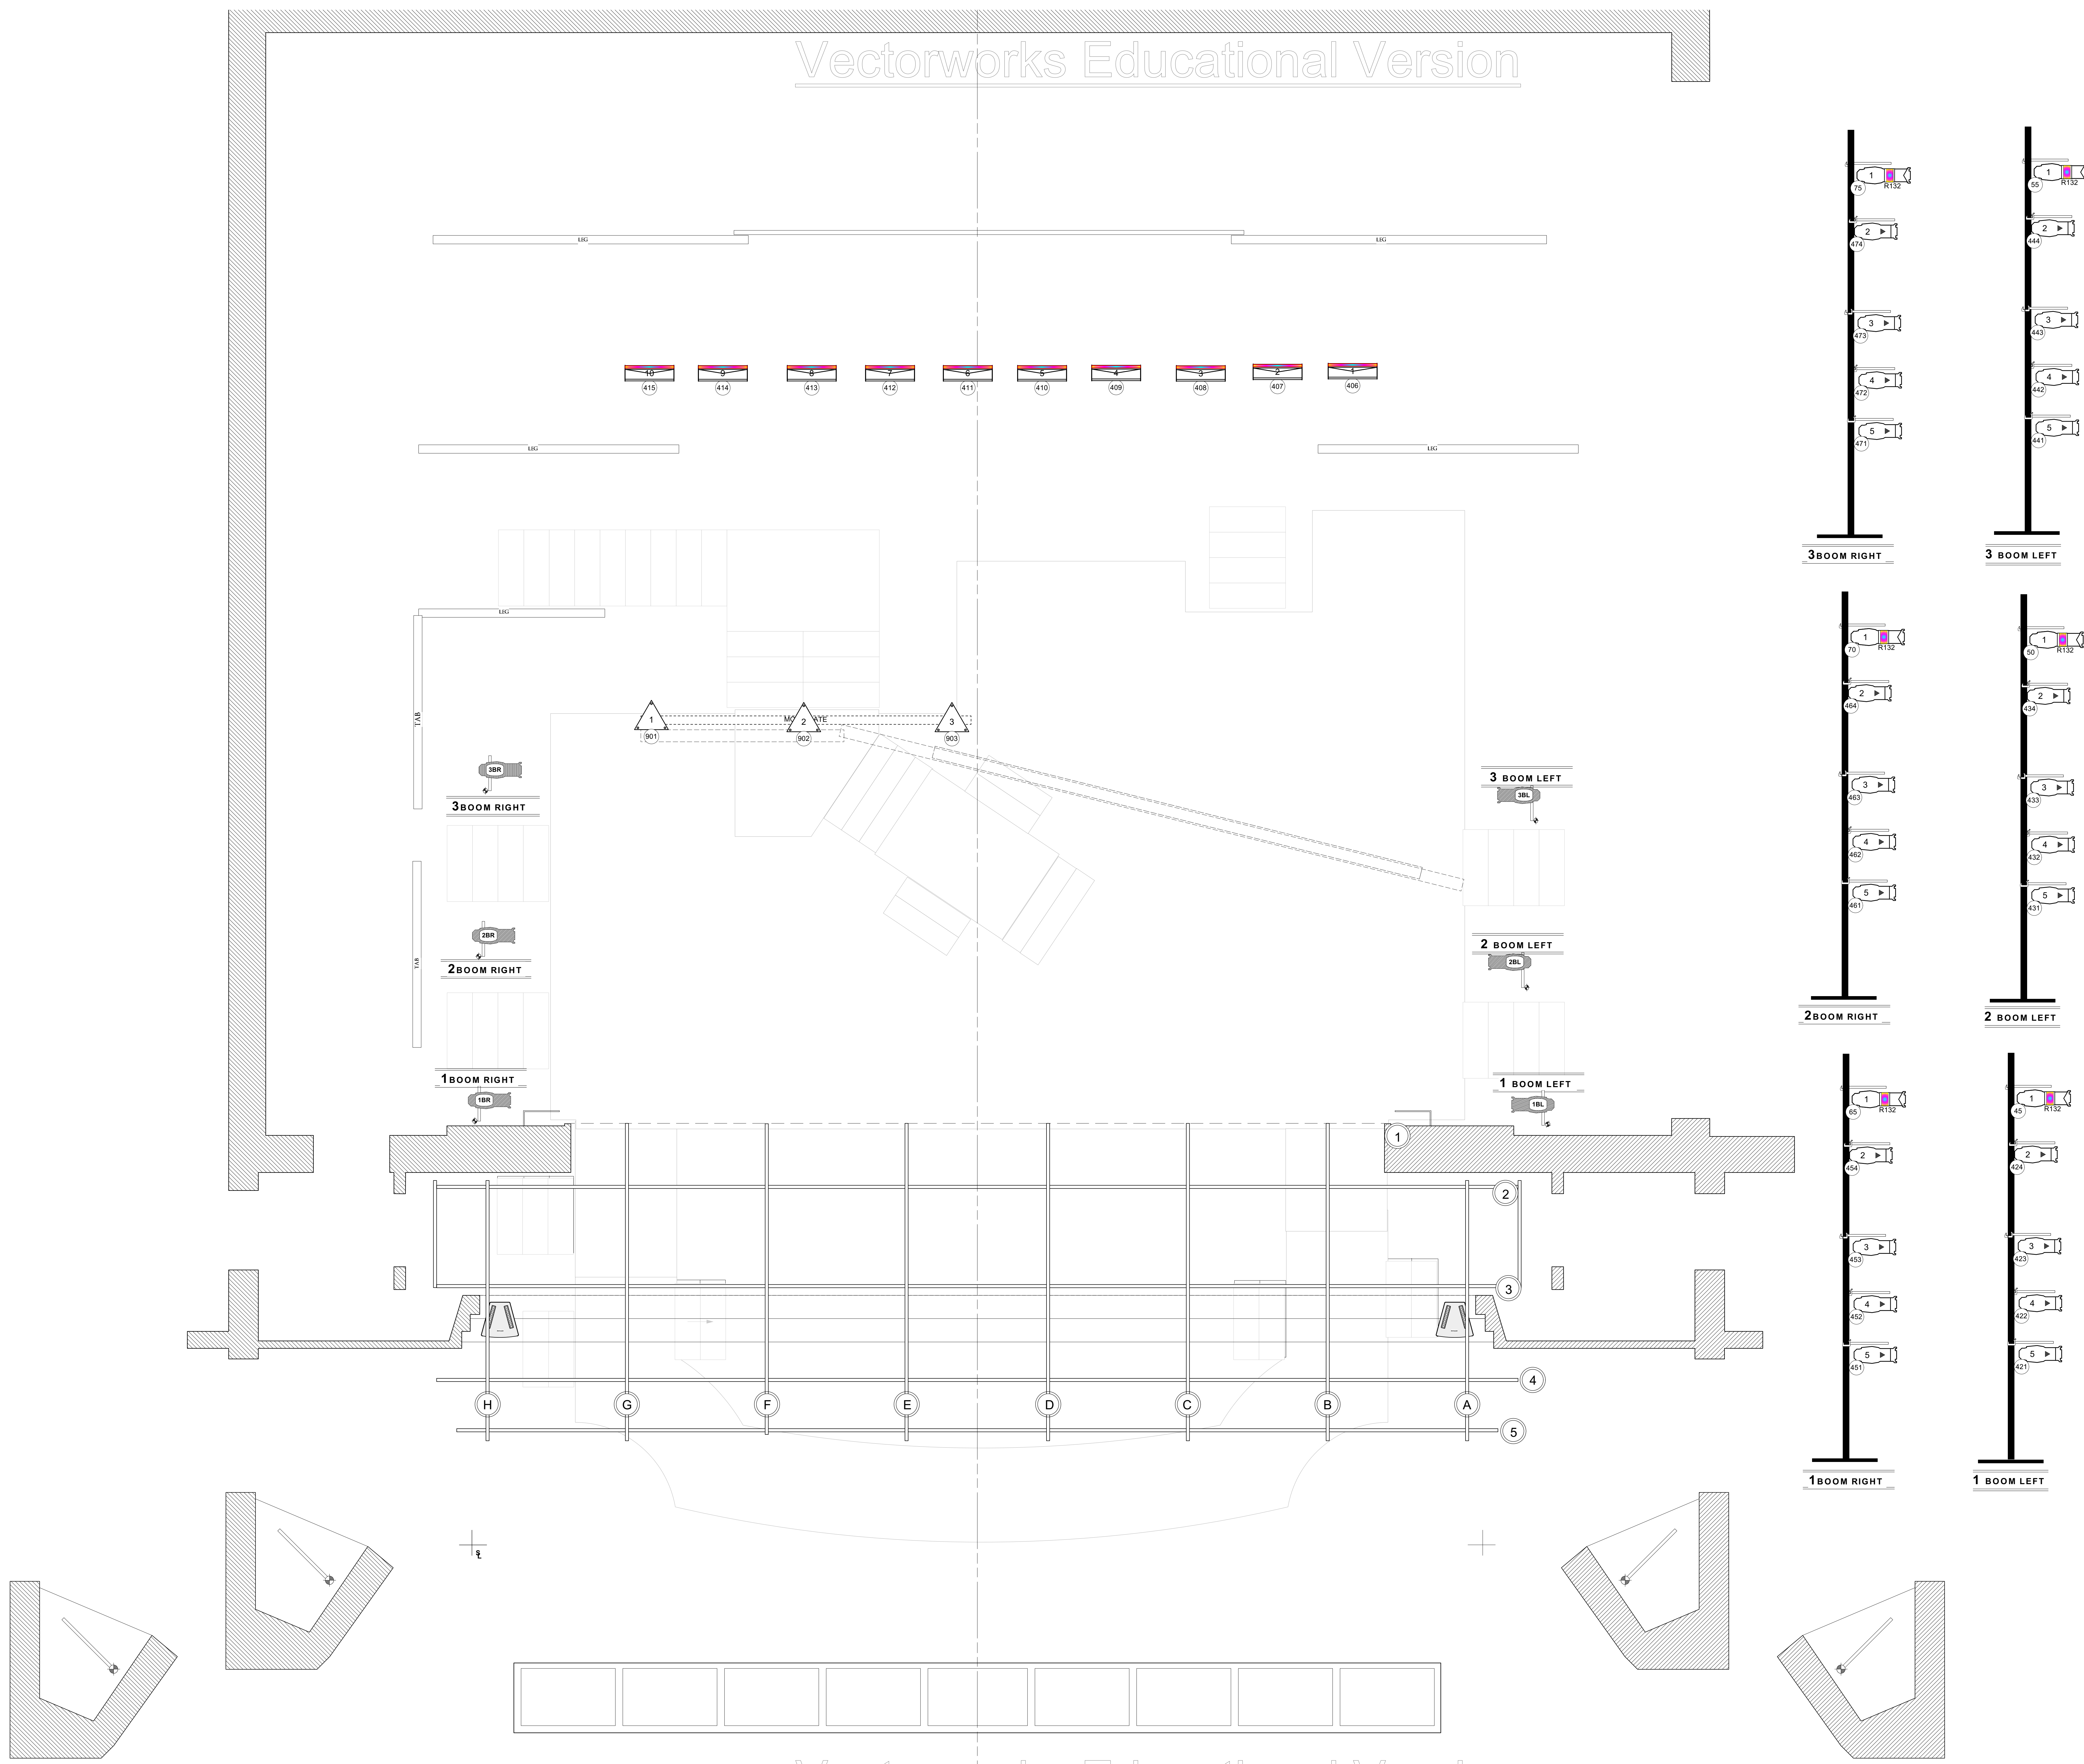

LIGHTING BY
VICTOR MALDONADO
CELL: (319) 520-1941
VMALDONADO@UIOWA.EDU

UNIVERSITY OF IOWA PRESENTS

INTO THE WOODS

EC-MABIE THEATRE
IOWA CITY, IOWA

DIRECTED BY STEPHEN THORNE
SCENERY BY GREGG COBB
LIGHTING BY VICTOR MALDONADO

FLOOR PLOT

SCALE: 1/2" = 1' - 0"

DATE 02/16/2024

REVISED 02-05-23

3
OF 6