



© Intergraph Corporation. All rights reserved. This drawing is the property of Intergraph Corporation and is not to be reproduced without written permission.

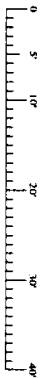

LIMITED COMMON ELEMENT
APPURTENANT TO UNIT 8

COMMON ELEMENT FOR
SERVING RESIDENTIAL
CONDOMINIUMS

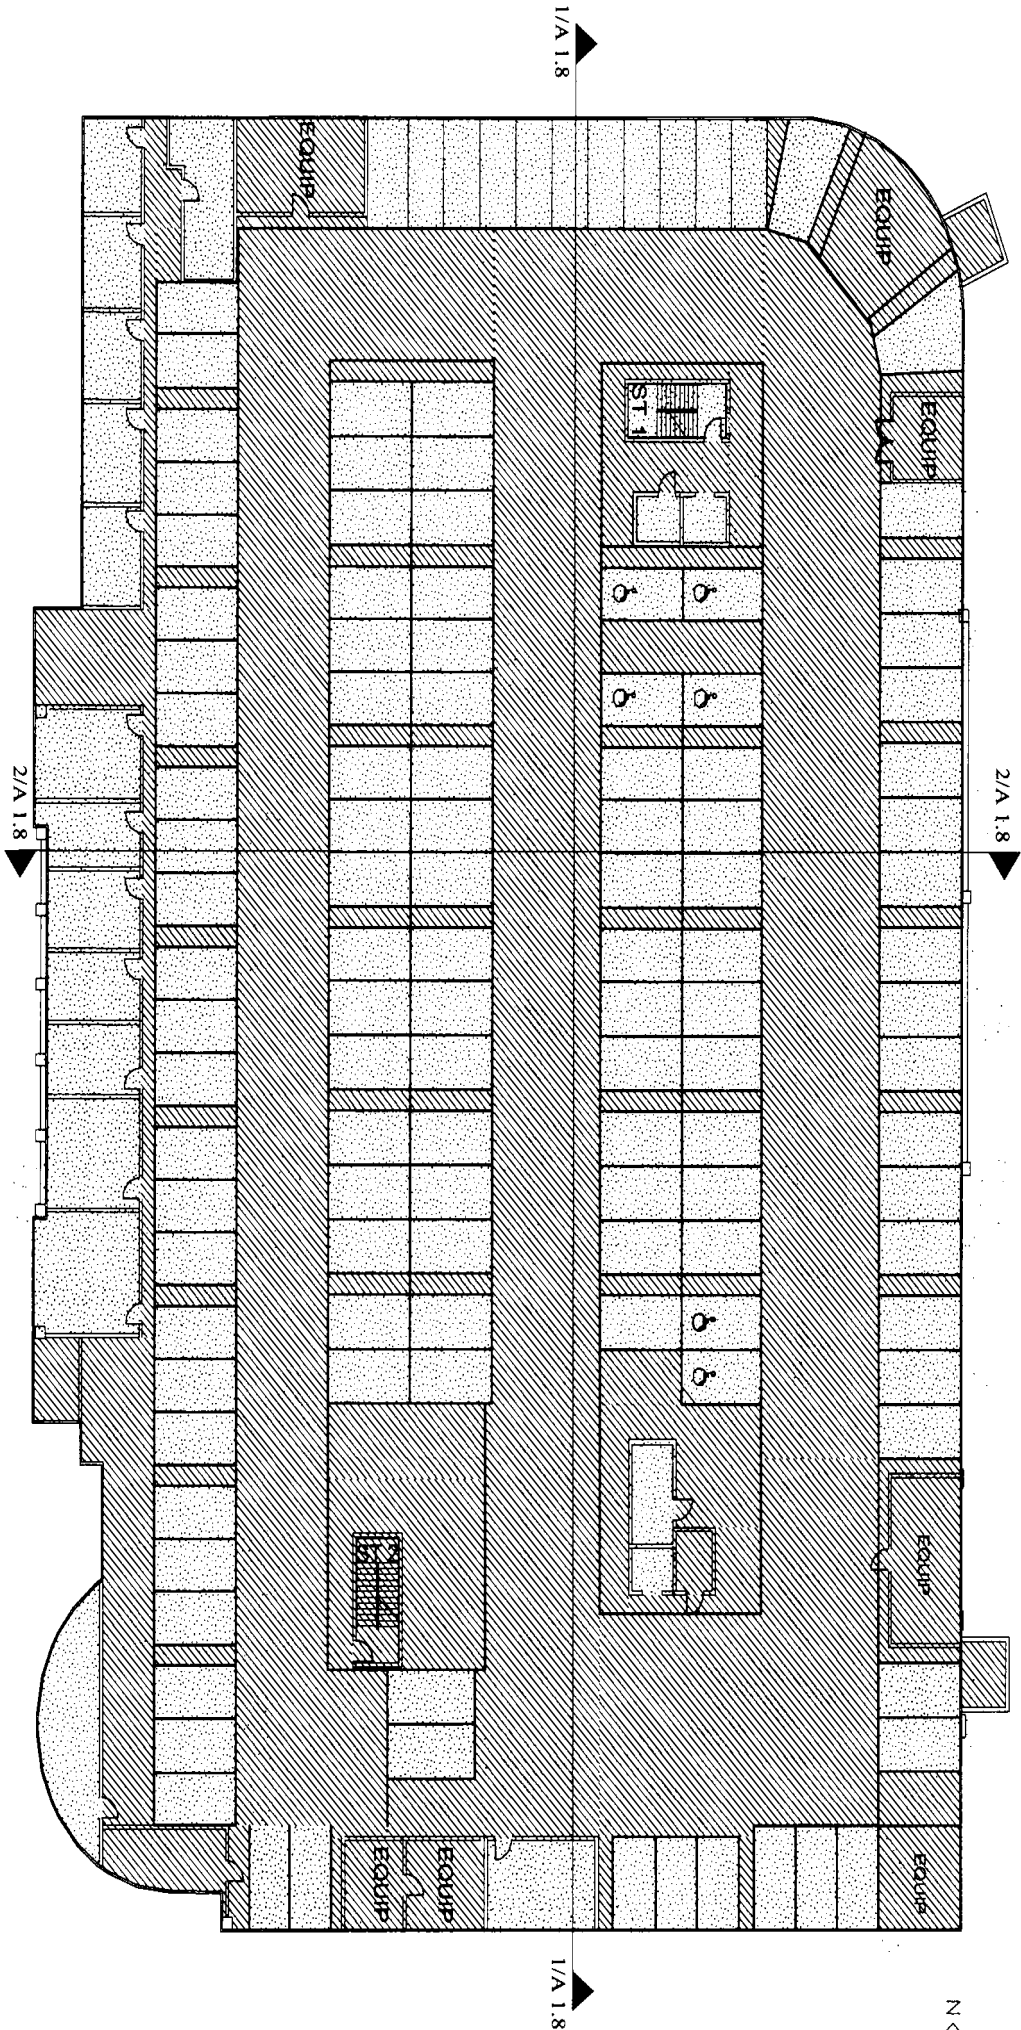

A1.2

Project No.
Drawn by: LLG
Date: 12-01-15
Last Rev:

PERKINS ROWE BUILDING A RETAIL & RESIDENTIAL CONDOMINIUM
7707 BLUEBONNET BOULEVARD, BATON ROUGE, LA 70810

PARKING LEVEL

**Steinmetz &
Associates**
Space Planning, Interior Design, Architecture
650 Poydras Street, Suite 1425
New Orleans, Louisiana 70139
504.581.6120 Fax 504.581.5215