
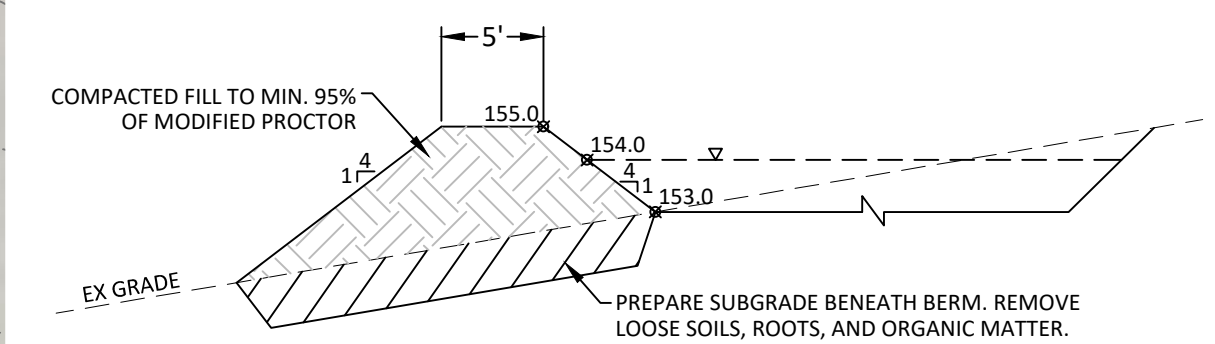
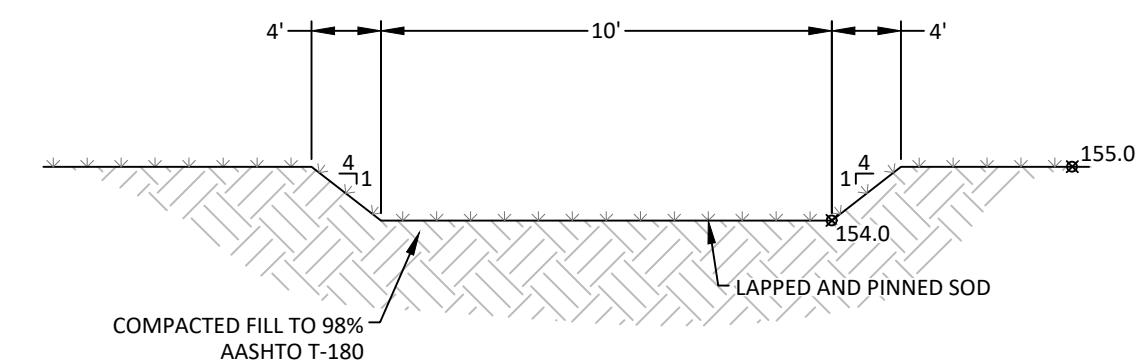


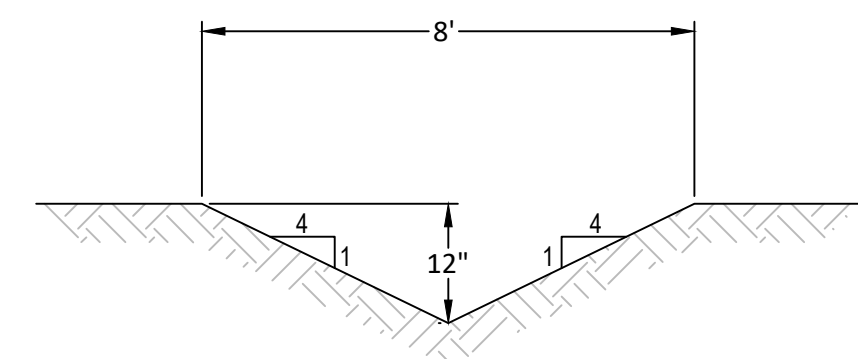

NOTE: THE ELEVATION CONTOUR INFORMATION PROVIDED IS BASED ON BEST AVAILABLE USGS GIS DATA. ELEVATIONS ARE APPROXIMATE, CONTRACTOR TO FIELD VERIFY.

URBAN CATALYST CONSULTANTS, INC.
2851 REMINGTON GREEN CIRCLE
TALLAHASSEE, FLORIDA, 32308
PHONE: (850) 999-4241
WWW.UCCENG.COM
FL CA 00030572

[illegible]

36 SHIVER RD

STORMWATER PLAN

JEFFERSON COUNTY

WILLIAM E. COLBERT, P.E.
LICENSE NUMBER. 78601

DRAWN BY: B.A.L.

CHECKED BY: W.E.C.

DATE: 03/04/25

HORZ. SCALE: 1"=20'
VERT. SCALE:

SHEET **C-101**

PROJECT No. 25012.00