
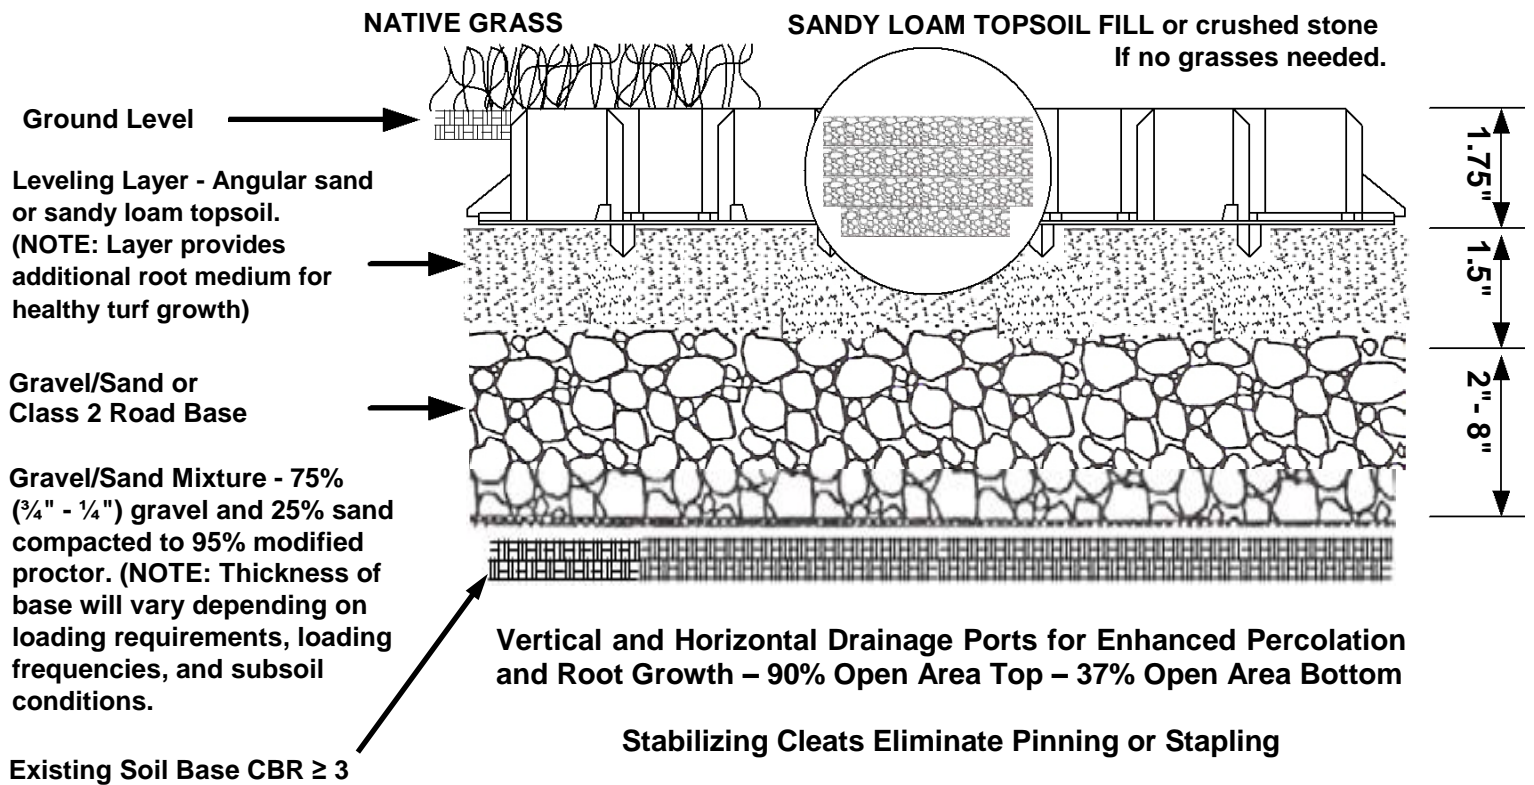


# GRASSY PAVERS DETAIL

H10 to H20 Medium to Heavy Loading (16 to 32 Kips)

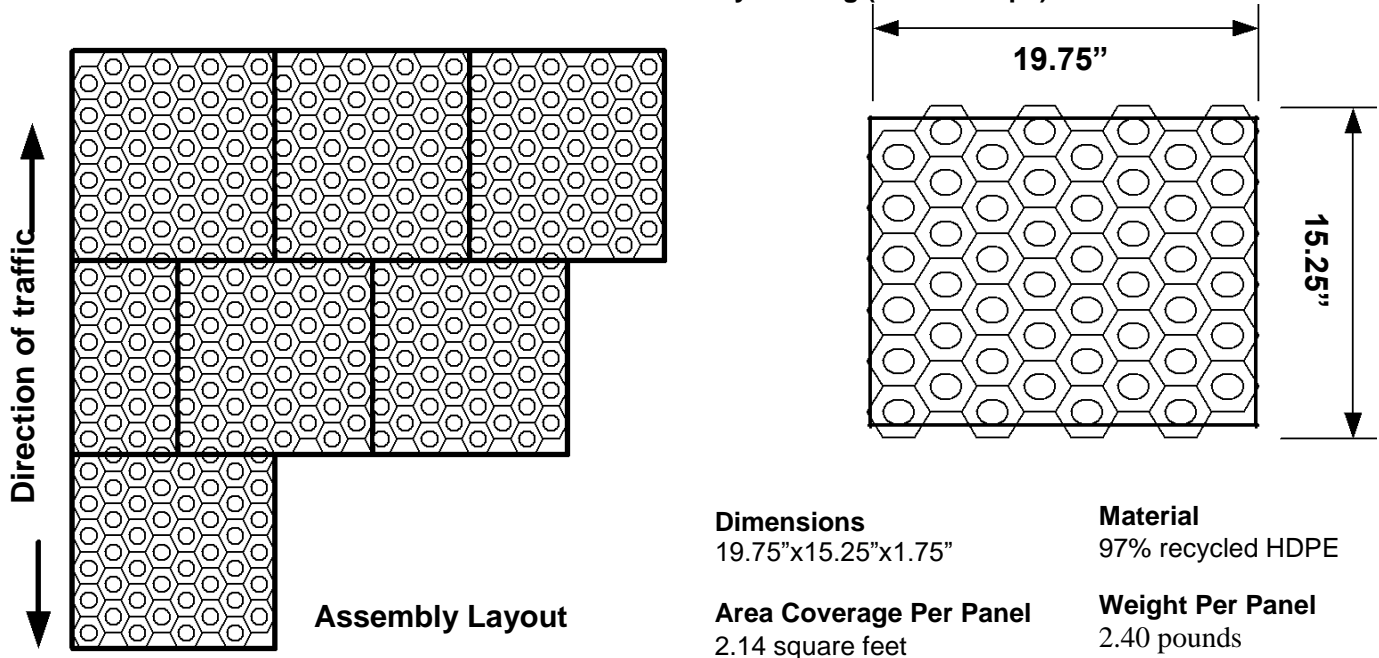

OVERFLOW PARKING

EMERGENCY VEHICLE ACCESS

UTILITY VEHICLE ACCESS

KDeb Manufacturing Incorporated

[www.kdebmf.com](http://www.kdebmf.com)

Blake McDaniel, [bmcdaniel@kdebmf.com](mailto:bmcdaniel@kdebmf.com)

601.946.8651