
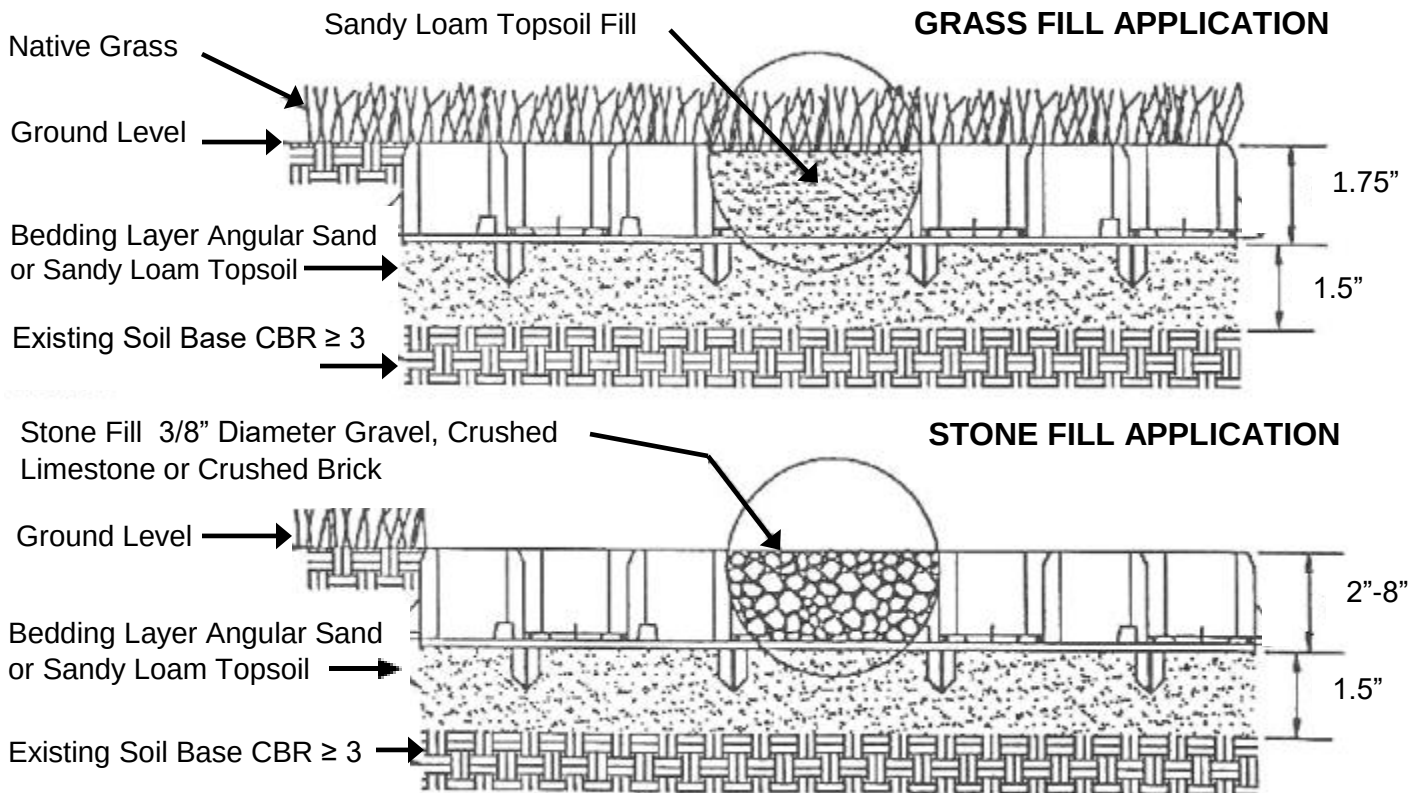


GRASSY PAVERS DETAIL

LIGHTLOAD SPECIFICATIONS

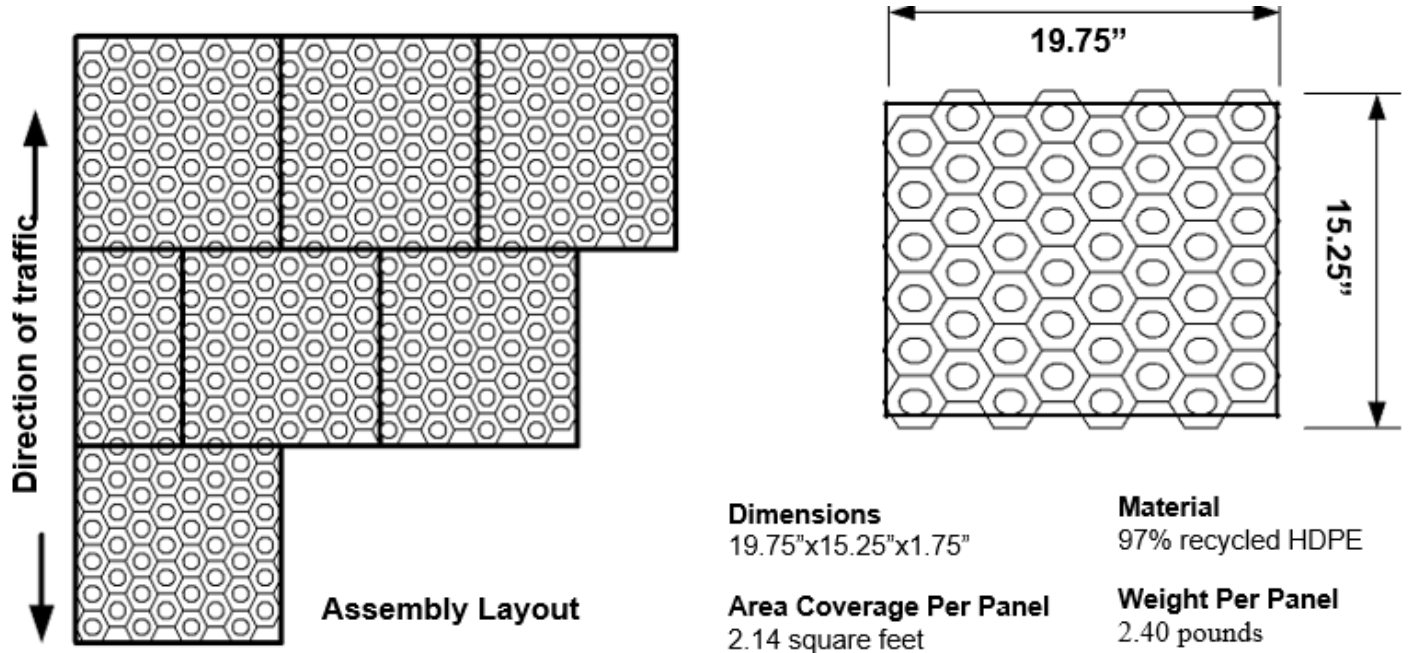

Vertical and Horizontal Drainage Ports for Enhanced Percolation and Root Growth
 90% Open Area Top – 37% Open Area Bottom
Stabilizing Cleats Eliminate Pinning or Stapling

PEDESTRIAN TRAFFIC	NATURE TRAILS	GREEN SPACES	HANDICAP ACCESS
--------------------	---------------	--------------	-----------------