



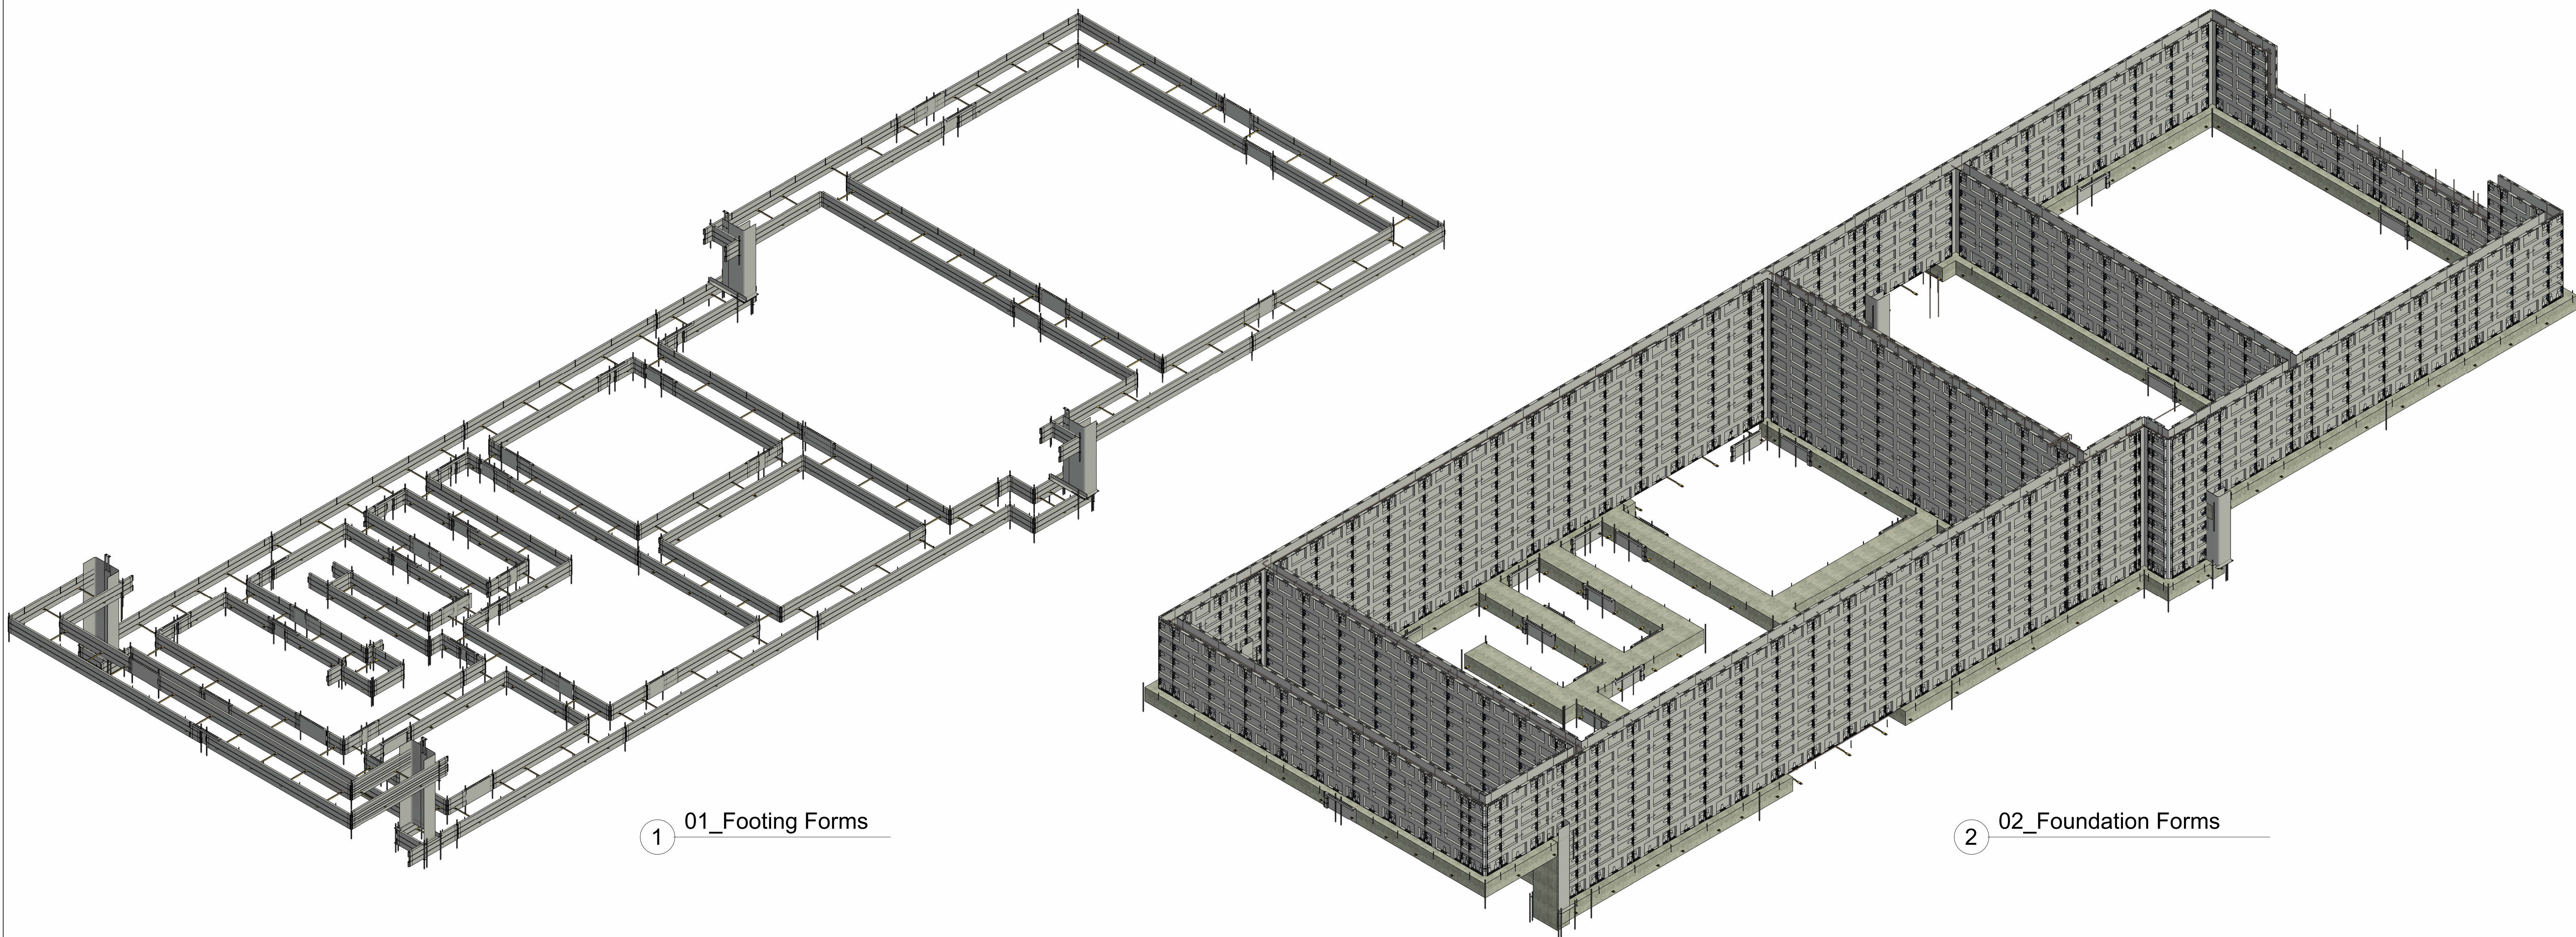


01_Footing Forms

02_Foundation Forms

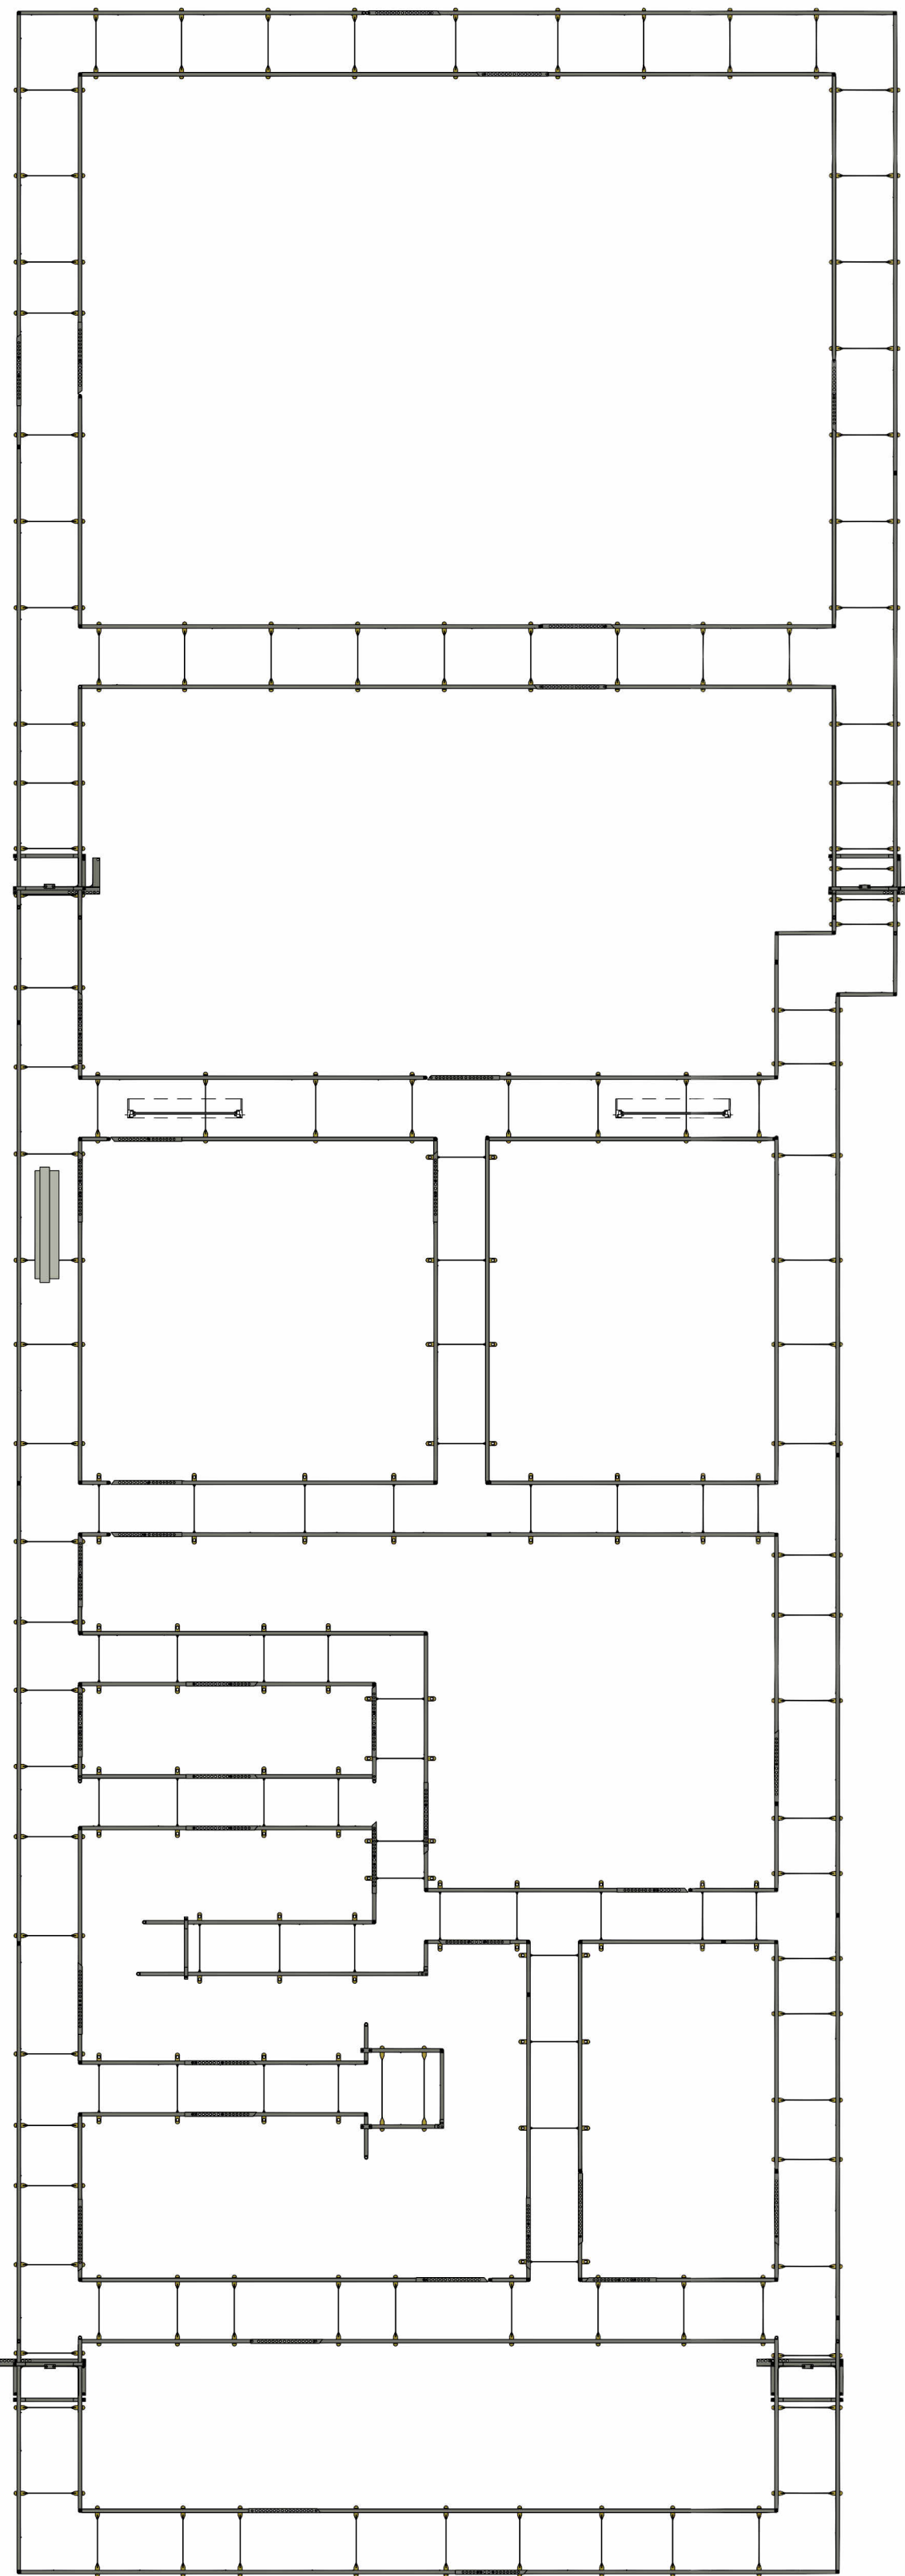

3 L0 - 04_Footing Forms
3/16" = 1'-0"

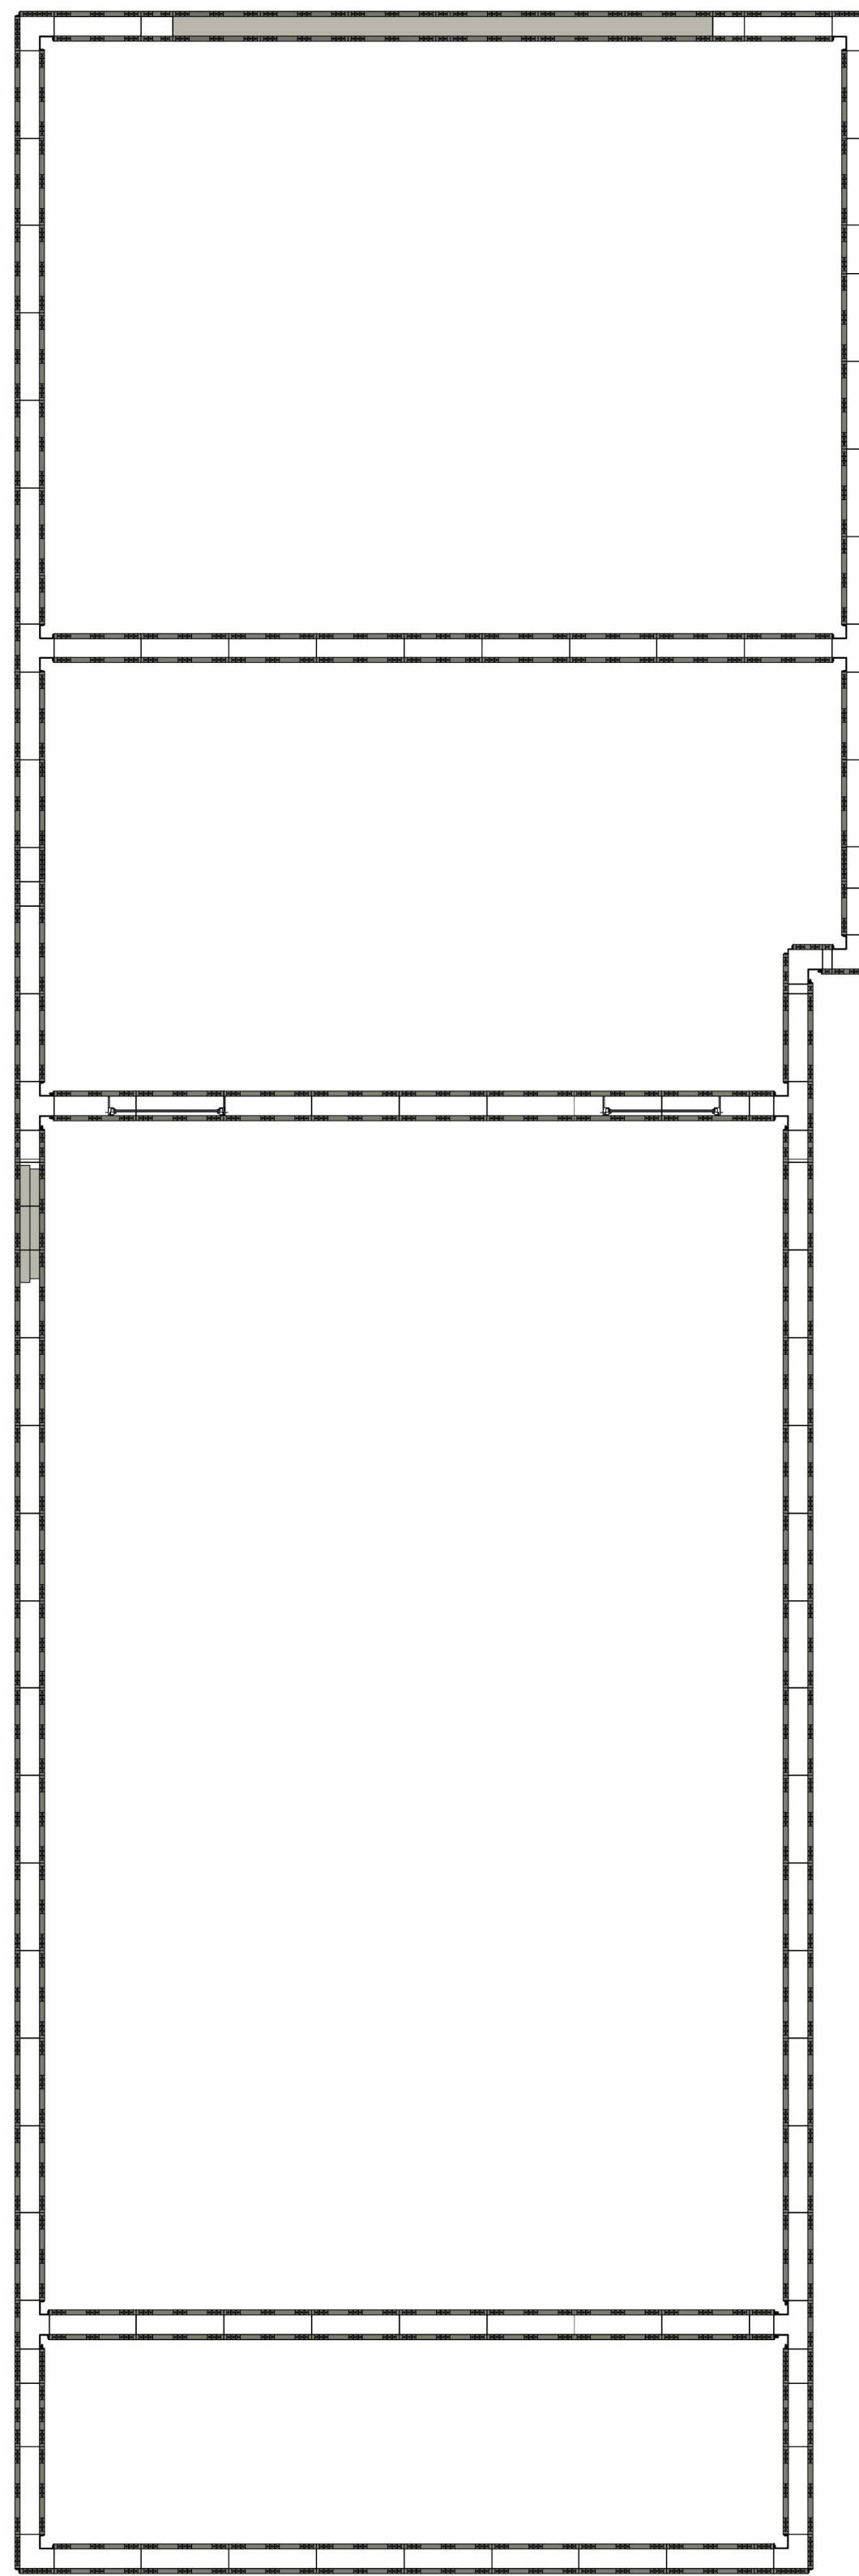

4 L0 - 07_Foundation Forming
3/16" = 1'-0"

Footling Material Takeoff										
Level	Type Mark	Family	Material: Name	Description	Count	Length	Width	Depth	Volume	Area
0.03_Footing_FC1.6										
CF1		Wall Foundation	Concrete, Cast-in-Place gray	0.03_Footing_FC1.6	1	11' - 7 3/4"	1' - 8"	1' - 0"	0.87 yd³	23 R²
CF1		Wall Foundation	Concrete, Cast-in-Place gray	0.03_Footing_FC1.6	1	10' - 6 5/8"	1' - 8"	1' - 0"	0.62 yd³	17 R²
CF1		Wall Foundation	Concrete, Cast-in-Place gray	0.03_Footing_FC1.6	1	13' - 5 3/8"	1' - 8"	1' - 0"	0.85 yd³	23 R²
CF1		Wall Foundation	Concrete, Cast-in-Place gray	0.03_Footing_FC1.6	1	7' - 1 7/8"	1' - 8"	1' - 0"	0.4 yd³	11 R²
CF1		Wall Foundation	Concrete, Cast-in-Place gray	0.03_Footing_FC1.6	1	13' - 7 1/4"	1' - 8"	1' - 0"	0.76 yd³	21 R²
CF1		Wall Foundation	Concrete, Cast-in-Place gray	0.03_Footing_FC1.6	1	11' - 10 1/8"	1' - 8"	1' - 0"	0.75 yd³	20 R²
CF1		Wall Foundation	Concrete, Cast-in-Place gray	0.03_Footing_FC1.6	1	13' - 2 1/4"	1' - 8"	1' - 0"	0.73 yd³	20 R²
CF1		Wall Foundation	Concrete, Cast-in-Place gray	0.03_Footing_FC1.6	1	11' - 7 3/4"	1' - 8"	1' - 0"	0.76 yd³	21 R²
CF1		Wall Foundation	Concrete, Cast-in-Place gray	0.03_Footing_FC1.6	1	25' - 7 7/8"	1' - 8"	1' - 0"	1.52 yd³	41 R²

003_Footing_FC2.0									
CF1	Wall Foundation	Concrete, Cast-in-Place gray	0.03_Footing_FC2.0	1	25' - 7 7/8"	2' - 0"	1' - 0"	1.95 yd³	53 ft²
CF1	Wall Foundation	Concrete, Cast-in-Place gray	0.03_Footing_FC2.0	1	26' - 4"	2' - 0"	1' - 0"	2.1 yd³	57 ft²
CF1	Wall Foundation	Concrete, Cast-in-Place gray	0.03_Footing_FC2.0	1	25' - 7 7/8"	2' - 0"	1' - 0"	1.85 yd³	50 ft²
CF1	Wall Foundation	Concrete, Cast-in-Place gray	0.03_Footing_FC2.0	1	5' - 4"	2' - 0"	1' - 0"	0.3 yd³	8 ft²
CF1	Wall Foundation	Concrete, Cast-in-Place gray	0.03_Footing_FC2.0	1	2' - 3 3/4"	2' - 0"	1' - 0"	0.27 yd³	7 ft²
CF1	Wall Foundation	Concrete, Cast-in-Place gray	0.03_Footing_FC2.0	1	2' - 8"	2' - 0"	1' - 0"	0.15 yd³	4 ft²
CF1	Wall Foundation	Concrete, Cast-in-Place gray	0.03_Footing_FC2.0	1	23' - 5"	2' - 0"	1' - 0"	1.73 yd³	47 ft²
CF1	Wall Foundation	Concrete, Cast-in-Place gray	0.03_Footing_FC2.0	1	5' - 3"	2' - 0"	1' - 0"	0.36 yd³	10 ft²
CF1	Wall Foundation	Concrete, Cast-in-Place gray	0.03_Footing_FC2.0	1	4' - 8"	2' - 0"	1' - 0"	0.3 yd³	8 ft²
CF1	Wall Foundation	Concrete, Cast-in-Place gray	0.03_Footing_FC2.0	1	29' - 4 1/8"	2' - 0"	1' - 0"	2.17 yd³	59 ft²
CF1	Wall Foundation	Concrete, Cast-in-Place gray	0.03_Footing_FC2.0	1	27' - 8"	2' - 0"	1' - 0"	1.95 yd³	53 ft²
CF1	Wall Foundation	Concrete, Cast-in-Place gray	0.03_Footing_FC2.0	1	20' - 6"	2' - 0"	1' - 0"	1.47 yd³	40 ft²
CF1	Wall Foundation	Concrete, Cast-in-Place gray	0.03_Footing_FC2.0	1	5' - 3 1/8"	2' - 0"	1' - 0"	0.37 yd³	10 ft²
CF1	Wall Foundation	Concrete, Cast-in-Place gray	0.03_Footing_FC2.0	1	18' - 5 7/8"	2' - 0"	1' - 0"	1.37 yd³	37 ft²
CF1	Wall Foundation	Concrete, Cast-in-Place gray	0.03_Footing_FC2.0	1	19' - 7"	2' - 0"	1' - 0"	1.45 yd³	39 ft²
CF1	Wall Foundation	Concrete, Cast-in-Place gray	0.03_Footing_FC2.0	1	32' - 10"	2' - 0"	1' - 0"	1.79 yd³	48 ft²
CF1	Wall Foundation	Concrete, Cast-in-Place gray	0.03_Footing_FC2.0	1	8"	2' - 0"	1' - 0"	0.05 yd³	1 ft²

0.03_Footing_Pier										
L0		Footing-Pier	Concrete, Cast-in-Place gray	0.03_Footing_Pier	1	2' - 6"	2' - 6"	1' - 0"	0.23 yd³	6 ft²

0.03_Footing_Vertical									
		Step Footing Garage2	Concrete, Cast-in-Place gray	0.03_Footing_... Vertical	1				0.47 yd³
		Step Footing Garage3	Concrete, Cast-in-Place gray	0.03_Footing_... Vertical	1				0.48 yd³
		Step Footing Garage4	Concrete, Cast-in-Place gray	0.03_Footing_... Vertical	1				0.32 yd³
		Step Footing Garage5	Concrete, Cast-in-Place gray	0.03_Footing_... Vertical	1				0.31 yd³

Form Work - Qty Takeoff			
Type	Count	Unit	
0.01. Forming_Footing_3 x 3 x 30 Bracket	4	EA	
0.01. Forming_Footing_12 x 4 x 16	9	EA	
0.01. Forming_Footing_12 x 4 x 16	3	EA	
0.01. Forming_Footing_12 x 4 x 16 Bulkhead Form	8	EA	
0.01. Forming_Footing_12 x 4 x 24	7	EA	
0.01. Forming_Footing_12 x 4 x 30	5	EA	
0.01. Forming_Footing_12 x 4 x 36	3	EA	
0.01. Forming_Footing_12 x 4 x 48	8	EA	
0.01. Forming_Footing_12 x 4 x 60	8	EA	
0.01. Forming_Footing_12 x 4 x 72	9	EA	
0.01. Forming_Footing_12 x 4 x 96	15	EA	
0.01. Forming_Footing_12 x 4 x 120	11	EA	
0.01. Forming_Footing_12 x 4 x 144	10	EA	
0.01. Forming_Footing_12 x 4 x 168	2	EA	
0.01. Forming_Footing_12 x 4 x 192	14	EA	
0.01. Forming_Footing_12 x 18	10	EA	
0.01. Forming_Footing_12 x 120.0a	1	EA	
0.01. Forming_Footing_12 x 196	4	EA	
0.01. Forming_Footing_Jogger_12 x 4 x 12	6	EA	
0.01. Forming_Footing_FFE 12 X 4	2	EA	
0.01. Forming_Skin Panel 12 x 4 x 32 Right	37	EA	
0.01. Forming_Stake	203	EA	
0.01. Forming_Vertical_Lift_5ft x 16in -24in	4	EA	
0.01. Forming_Vertical_Lift_6ft x 16in - 24in	4	EA	
0.02. Footing_Grade 24" Cup 6"	146	EA	
0.02. Footing_Tie 24"	147	EA	
0.02. Footing_Tie 30"	2	EA	
0.05. Forming_Exterior Corner	2	EA	
0.05. Forming_Exterior Corner	2	EA	
0.06. Forming_Buck_Vergate Door 8in	1	EA	
0.07. Tie_Metal	959		
1.5 x 120 Aluminum Form	4	EA	
1.10. Anchor_Corner_Composit_CT-AF-8W4C	1	EA	
1.10. Framing_Garage Door Opening 14in_AAC	1	EA	
1.17 x 72 Aluminum Exterior Form	2	EA	
2. A1_FRAMING_WINDOW_B	1	EA	
4x3 A1_WINDOW BUCK_A_EXTERIOR_4in_AAC	1	EA	
03 x 6 x 120 Interior Corner Left	1	EA	
4 x 6 x 120 Interior Corner Right	1	EA	
4 x 120 Aluminum Form	4	EA	

Form Work - Qty Takeoff		
Type	Count	Unit
6 x 6 x 60, Interior Corner	2	EA
6 x 6 x 72, Interior Corner	6	EA
6 x 6 x 120, Interior Corner	8	EA
6 x 36, Aluminum Form	2	EA
8 x 60, Aluminum Form	2	EA
10 x 120, Aluminum Form	6	EA
10, A1, FORMING, PIN, HORIZONTAL	1300	
10, A1, FORMING, WEDGE, VERTICAL	1300	
12 x 120, Aluminum Form	8	
13 x 72, Aluminum Form	4	
14 x 60, Aluminum Form	4	
14 x 72, Aluminum Form	8	
14 x 120, Aluminum Form	4	
20 x 72, Aluminum Form	6	
20 x 120, Aluminum Form	4	
22 x 120, Aluminum Form	2	
26 x 60, Aluminum Form	4	
32 x 72, Aluminum Form	2	
34 x 120, Aluminum Form	2	
36 x 36, Aluminum Form	12	
36 x 60, Aluminum Form	20	
36 x 72, Aluminum Form	52	
36 x 120, Aluminum Form	88	
4508	4508	

Foundation Material - Takeoff							
Description	Count	Length	Width	Unconnecte d Height	Area (m²)	Volume	\$/Cy
0.09_Wall_Conc rete	1	26' - 3 7/8"	8"	10' - 0"	23.8	6.34 CY	\$200
0.09_Wall_Conc rete	1	26' - 4"	8"	4' - 11"	12.0	3.2 CY	\$200
0.09_Wall_Conc rete	1	26' - 3 7/8"	8"	10' - 6"	21.3	5.66 CY	\$200
0.09_Wall_Conc rete	1	5' - 0"	8"	4' - 11"	2.4	0.65 CY	\$200
0.09_Wall_Conc rete	1	5' - 0"	8"	4' - 11"	2.1	0.57 CY	\$200
0.09_Wall_Conc rete	1	2' - 3 3/4"	8"	10' - 0"	2.1	0.57 CY	\$200
0.09_Wall_Conc rete	1	2' - 0"	8"	10' - 0"	2.5	0.66 CY	\$200
0.09_Wall_Conc rete	1	23' - 5"	8"	5' - 11"	12.7	3.37 CY	\$200
0.09_Wall_Conc rete	1	4' - 11"	8"	5' - 11"	2.9	0.77 CY	\$200
0.09_Wall_Conc rete	1	29' - 4 1/8"	8"	5' - 11"	15.9	4.24 CY	\$200
0.09_Wall_Conc rete	1	28' - 4"	8"	5' - 11"	15.2	4.04 CY	\$200
0.09_Wall_Conc rete	1	20' - 10"	8"	10' - 0"	19.0	5.06 CY	\$200
0.09_Wall_Conc rete	1	4' - 11 1/8"	8"	5' - 11"	2.9	0.77 CY	\$200
0.09_Wall_Conc rete	1	18' - 5 7/8"	8"	2' - 1"	3.6	0.95 CY	\$200
0.09_Wall_Conc rete	1	19' - 7"	8"	10' - 0"	18.2	4.84 CY	\$200
0.09_Wall_Conc rete	1	32' - 10"	8"	10' - 0"	30.5	8.11 CY	\$200
0.09_Wall_Conc rete	1	20' - 5"	8"	10' - 0"	17.0	4.51 CY	\$200
0.09_Wall_Conc rete	1	8"	8"	10' - 0"	0.6	0.16 CY	\$200

[illegible]

QTY ESTIMATE

Footings & Foundation Forming	
Project number	0001
Date	Issue Date
Drawn by	Author
Checked by	Checker
S1	
Scale	3/16" = 1'-0"