



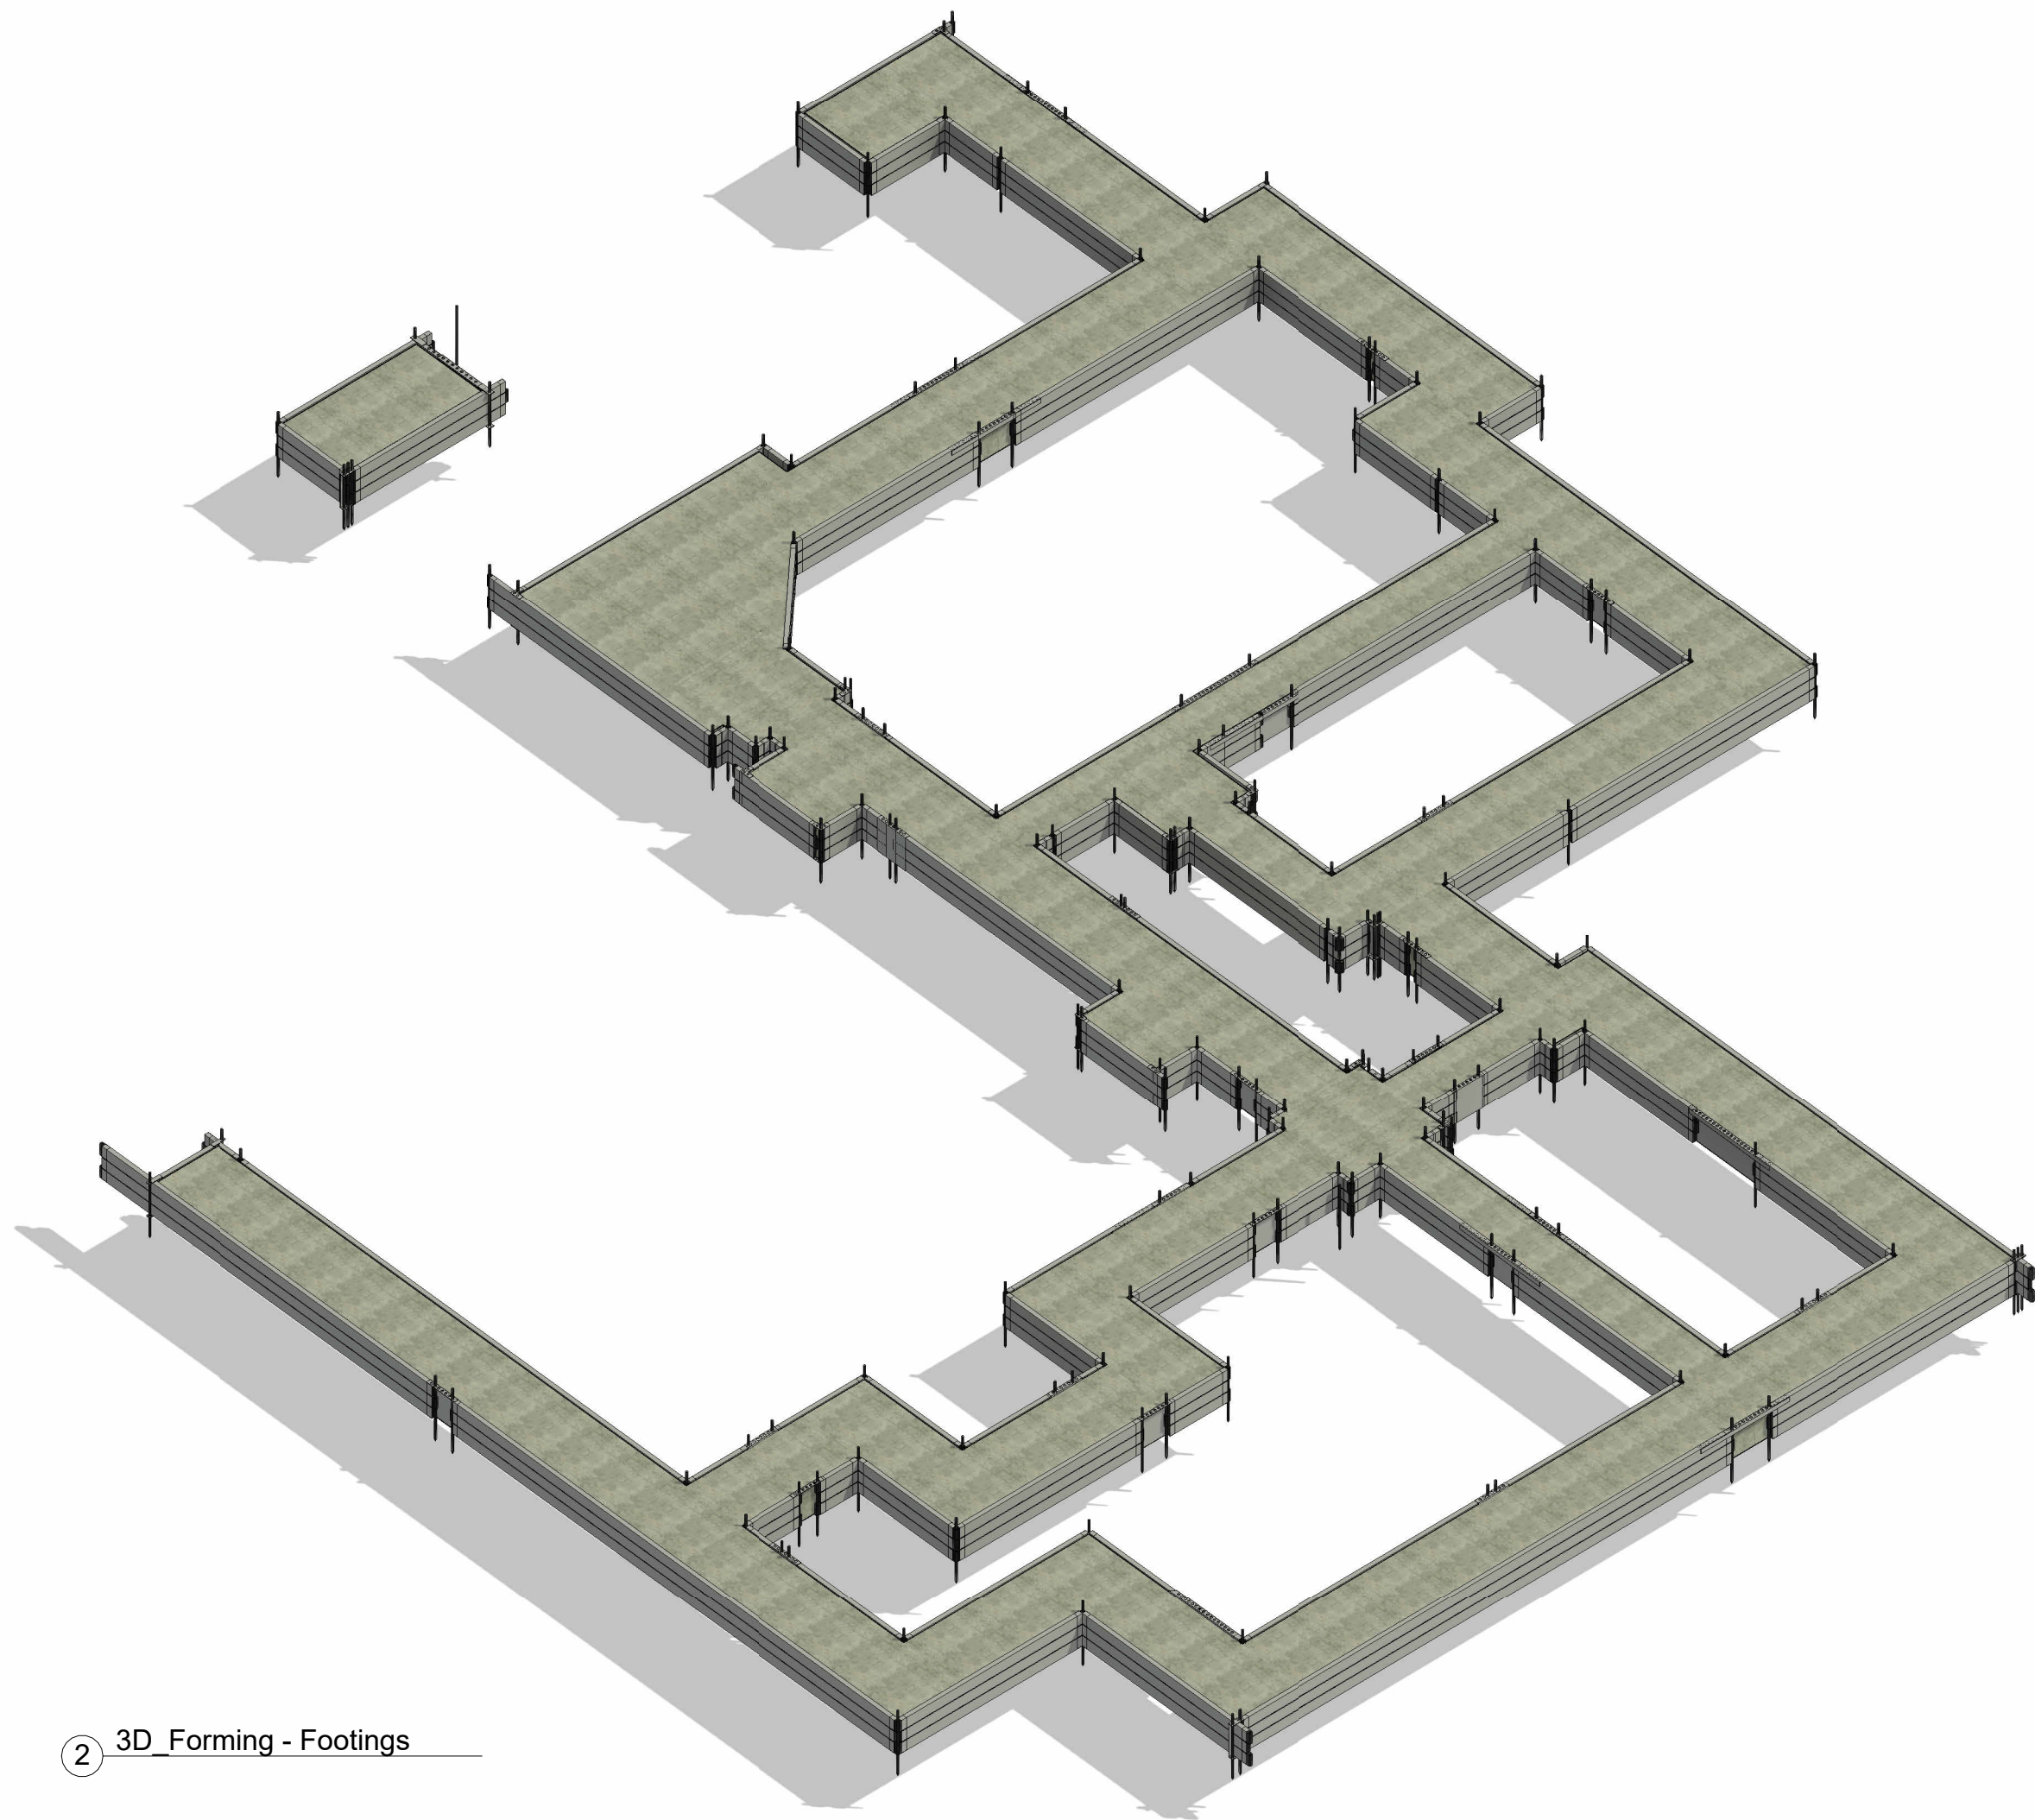

② 3D_Forming - Footings


Footing Material Takeoff										
Level	Type Mark	Family	Material Name	Description	Count	Length	Width	Depth	Volume	Area
1		Footing Custom - Fireplace	Concrete, Cast-in-Place gray		1				1.24 yd³	34 SF
0.03_Footing_FC1.4										
	CF1	Wall Foundation	Concrete, Cast-in-Place gray	0.03_Footing_FC1.4	1	5'-8 1/4"	1'-4"	1'-0"	0.19 yd³	5 SF
	CF1	Wall Foundation	Concrete, Cast-in-Place gray	0.03_Footing_FC1.4	1	12'-8"	1'-4"	1'-0"	0.54 yd³	15 SF
	CF1	Wall Foundation	Concrete, Cast-in-Place gray	0.03_Footing_FC1.4	1	7'-10 3/4"	1'-4"	1'-0"	0.28 yd³	8 SF
	CF1	Wall Foundation	Concrete, Cast-in-Place gray	0.03_Footing_FC1.4	1	17'-0"	1'-4"	1'-0"	0.72 yd³	19 SF
4										
0.03_Footing_FC2.0										
	CF1	Wall Foundation	Concrete, Cast-in-Place gray	0.03_Footing_FC2.0	1	21'-6"	2'-0"	1'-0"	1.12 yd³	30 SF
	CF1	Wall Foundation	Concrete, Cast-in-Place gray	0.03_Footing_FC2.0	1	10'-2"	2'-0"	1'-0"	0.66 yd³	18 SF
	CF1	Wall Foundation	Concrete, Cast-in-Place gray	0.03_Footing_FC2.0	1	3'-6 1/8"	2'-0"	1'-0"	0.26 yd³	7 SF
	CF1	Wall Foundation	Concrete, Cast-in-Place gray	0.03_Footing_FC2.0	1	6'-0 1/4"	2'-0"	1'-0"	0.5 yd³	13 SF
	CF1	Wall Foundation	Concrete, Cast-in-Place gray	0.03_Footing_FC2.0	1	3'-6 1/8"	2'-0"	1'-0"	0.26 yd³	7 SF
	CF1	Wall Foundation	Concrete, Cast-in-Place gray	0.03_Footing_FC2.0	1	5'-9 3/4"	2'-0"	1'-0"	0.43 yd³	12 SF
	CF1	Wall Foundation	Concrete, Cast-in-Place gray	0.03_Footing_FC2.0	1	16'-2 1/8"	2'-0"	1'-0"	1.25 yd³	34 SF
	CF1	Wall Foundation	Concrete, Cast-in-Place gray	0.03_Footing_FC2.0	1	7'-9 7/8"	2'-0"	1'-0"	0.58 yd³	16 SF
	CF1	Wall Foundation	Concrete, Cast-in-Place gray	0.03_Footing_FC2.0	1	6'-4"	2'-0"	1'-0"	0.44 yd³	12 SF
	CF1	Wall Foundation	Concrete, Cast-in-Place gray	0.03_Footing_FC2.0	1	6'-2"	2'-0"	1'-0"	0.41 yd³	11 SF
	CF1	Wall Foundation	Concrete, Cast-in-Place gray	0.03_Footing_FC2.0	1	23'-4"	2'-0"	1'-0"	1.73 yd³	47 SF
	CF1	Wall Foundation	Concrete, Cast-in-Place gray	0.03_Footing_FC2.0	1	2'-4"	2'-0"	1'-0"	0.36 yd³	10 SF
	CF1	Wall Foundation	Concrete, Cast-in-Place gray	0.03_Footing_FC2.0	1	12'-8"	2'-0"	1'-0"	0.96 yd³	26 SF
	CF1	Wall Foundation	Concrete, Cast-in-Place gray	0.03_Footing_FC2.0	1	12'-8"	2'-0"	1'-0"	0.96 yd³	26 SF
	CF1	Wall Foundation	Concrete, Cast-in-Place gray	0.03_Footing_FC2.0	1	12'-10"	2'-0"	1'-0"	1.04 yd³	28 SF
	CF1	Wall Foundation	Concrete, Cast-in-Place gray	0.03_Footing_FC2.0	1	12'-10"	2'-0"	1'-0"	1.04 yd³	28 SF
	CF1	Wall Foundation	Concrete, Cast-in-Place gray	0.03_Footing_FC2.0	1	2'-0"	2'-0"	1'-0"	0.15 yd³	4 SF
	CF1	Wall Foundation	Concrete, Cast-in-Place gray	0.03_Footing_FC2.0	1	9'-2 1/2"	2'-0"	1'-0"	0.58 yd³	16 SF
	CF1	Wall Foundation	Concrete, Cast-in-Place gray	0.03_Footing_FC2.0	1	10'-1 7/8"	2'-0"	1'-0"	0.84 yd³	23 SF
	CF1	Wall Foundation	Concrete, Cast-in-Place gray	0.03_Footing_FC2.0	1	3'-2 1/8"	2'-4"	1'-0"	0.21 yd³	6 SF
	CF1	Wall Foundation	Concrete, Cast-in-Place gray	0.03_Footing_FC2.0	1	15'-6"	2'-0"	1'-0"	0.91 yd³	25 SF
	CF1	Wall Foundation	Concrete, Cast-in-Place gray	0.03_Footing_FC2.0	1	4'-4 1/4"	2'-4"	1'-0"	0.38 yd³	10 SF
22										
0.03_Footing_FS-2.5										
TOFTG		Footing-Pier	Concrete, Cast-in-Place gray	0.03_Footing_FS-2.5	1	2'-6"	2'-6"	1'-0"	0.23 yd³	6 SF
1										
0.03_Footing_FS-36										
TOFTG		Footing-Pier	Concrete, Cast-in-Place gray	0.03_Footing_FS-36	1	3'-0"	3'-0"	1'-0"	0.33 yd³	9 SF
TOFTG		Footing-Pier	Concrete, Cast-in-Place gray	0.03_Footing_FS-36	1	3'-0"	3'-0"	1'-0"	0.33 yd³	9 SF
2										
0.03_Footing_Pier										
TOFTG		Footing-Pier	Concrete, Cast-in-Place gray	0.03_Footing_Pier	1	2'-8"	2'-8"	1'-0"	0.26 yd³	7 SF
TOFTG		Footing-Pier	Concrete, Cast-in-Place gray	0.03_Footing_Pier	1	2'-8"	2'-8"	1'-0"	0.26 yd³	7 SF
2										
32										

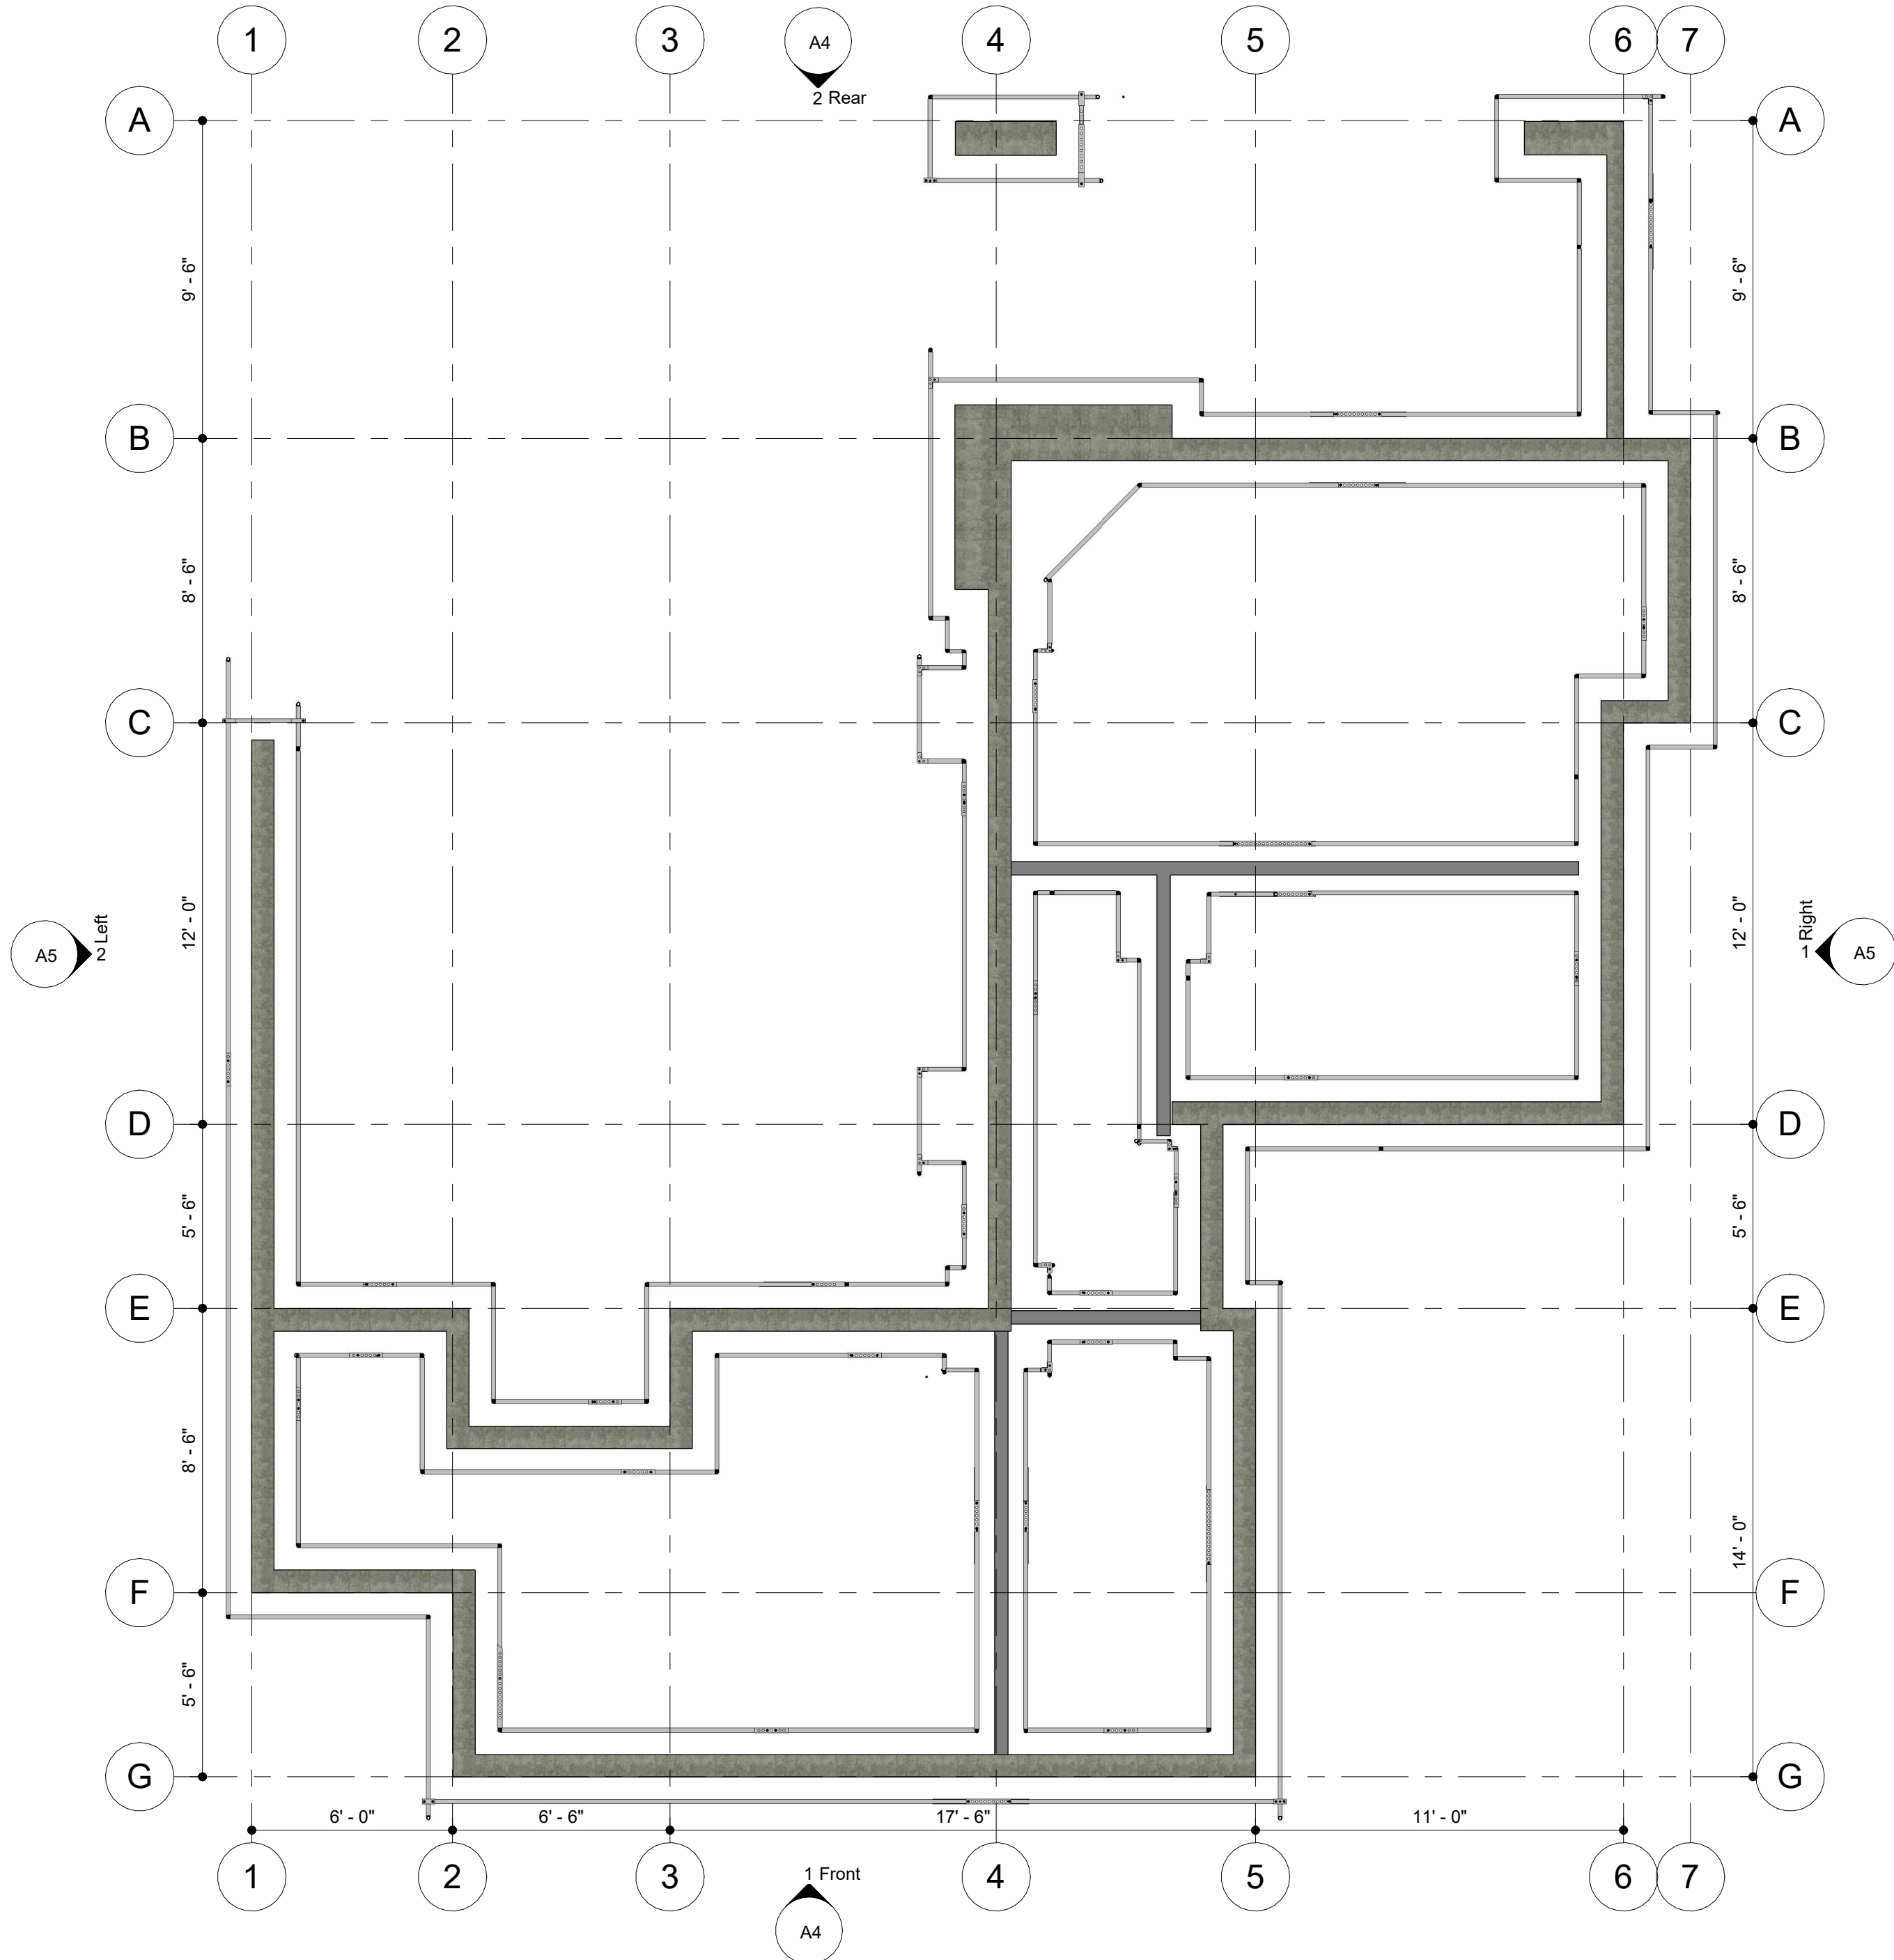

① BOFTG
1/4" = 1'-0"

Project Name: Hunter Hot Springs Cabin 1
Project Address: Springfield, Montana
Customer: Yancy Terland
Phone: 12/16/2025
www.mirrroengineer.com
www.climatebuilt.com

Estimate Power By Mirror Engineer					Call 801-910-6365 For Pricing	
Cost Code	Description	Qty	Unit	Unit \$	Total	Notes
Part #	EZ FOOTING FORM SYSTEM					
CFFT-12-06	12" x 6" Ez-Footing Aluminum Form	20	EA			
FFT-12-01	12" x 1" Ez-Footing Aluminum Form	14	EA			
CFFT-12-18	12" x 18" Ez-Footing Aluminum Form	7	EA			
FFT-12-02	12" x 2" Ez-Footing Aluminum Form	18	EA			
CFFT-12-30	12" x 30" Ez-Footing Aluminum Form	5	EA			
FFT-12-03	12" x 3" Ez-Footing Aluminum Form	16	EA			
FFT-12-04	12" x 4" Ez-Footing Aluminum Form	12	EA			
FFT-12-05	12" x 5" Ez-Footing Aluminum Form	8	EA			
FFT-12-06	12" x 6" Ez-Footing Aluminum Form	10	EA			
FFT-12-08	12" x 8" Ez-Footing Aluminum Form	8	EA			
FFT-12-10	12" x 10" Ez-Footing Aluminum Form	1	EA			
FFT-12-12	12" x 12" Ez-Footing Aluminum Form	2	EA			
FFT-12-16	12" x 16" Ez-Footing Aluminum Form	4	EA			
ASP-12-12	12" x 12" Aluminum Skin Panel	10	EA			
ASP-12-32	12" x 32" Aluminum Skin Panel	20	EA			
ASP-T-12-32-L	12" x 32" Aluminum Skin Panel - Left	10	EA			
ASP-T-12-32-R	12" x 32" Aluminum Skin Panel - Right	10	EA			
J5-12-24/38	12" x 24" 38" Ez-Footing Aluminum Jog Slider	2	EA			
S-24-SH	3/4" x 24" Drawn Point Steel Stake, (10 pk)	20	EA			
T-24	24" Tie, Box of 200, All Season	1	EA			
GNS	Grade Knob Straight	60	EA			
GNC	Grade Knob Corner	30	EA			
SP	Stake Puller	1	EA			
SCRAPER	Scraper	1	EA			
DJ-12-T	12" Ez DJ Jogger Bracket	20	EA			
TRS	Trailer Rack System	1				
TR-18	18" Trailer for Footing Forms, 14,000 lb gross	1				
Totals						

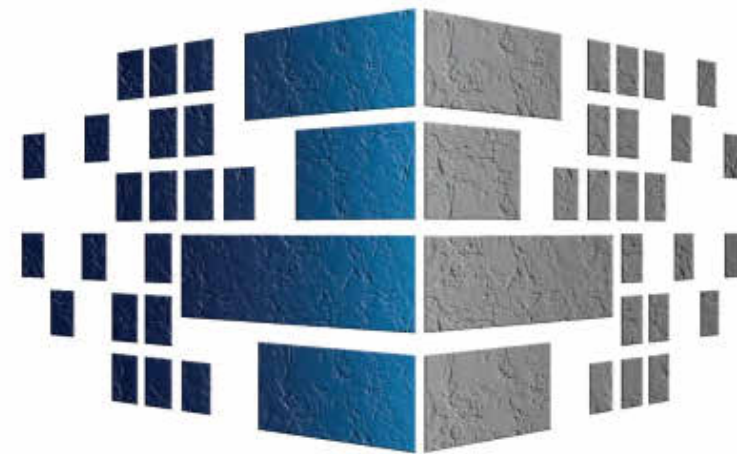

MIRROR ENGINEER

#1 ESTIMATING SOFTWARE
FOR CONTRACTORS

www.climatebuilt.com

www.mirrroengineer.com

Consultant
Address
Address
Phone
Fax
e-mail

Consultant
Address
Address
Phone
Fax
e-mail

YANCY TERLAND

No.	Description	Date

Hunter Hot Springs
Cabin 1

Footing Form System

Project number CFS103

Date 12.10.25

Drawn by Alma Jessop

Checked by Checker

S0

Scale 1/4" = 1'-0"