



UPPER (INLET) MANIFOLD LAYOUT


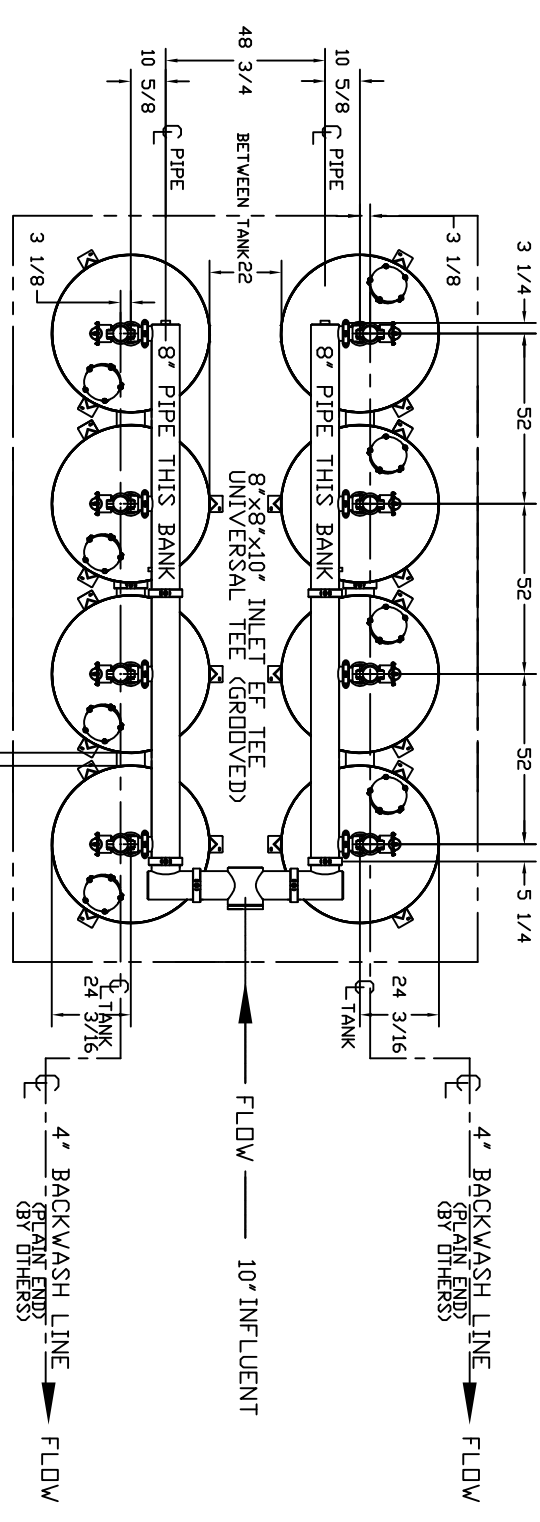


UPPER (OUTLET) MANIFOLD LAYOUT

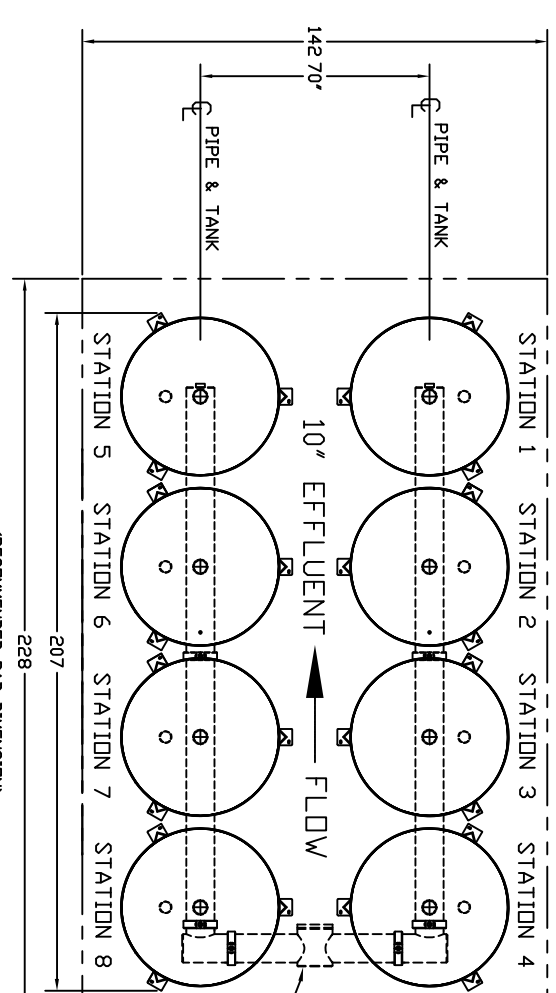

SM 4816-8A

NOTES:
 1. FLOW RATE DESIGN: 1,700-2,500 GPM.

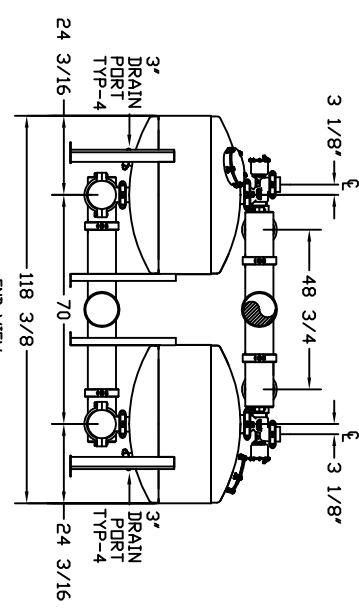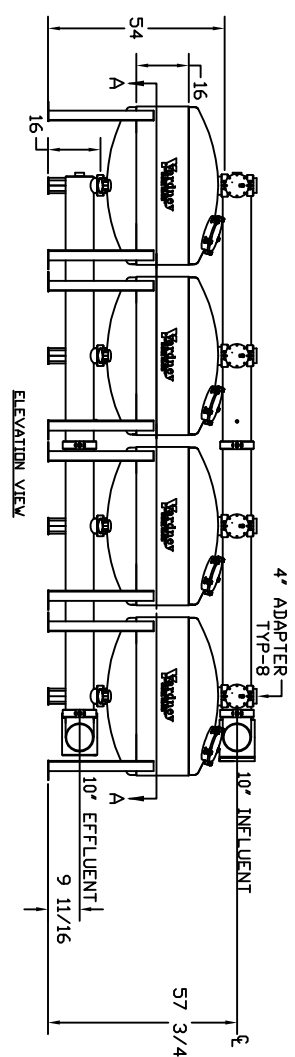

THIS DRAWING, INCLUDING THE INFORMATION IT CONTAINS, IS CONFIDENTIAL, PROPRIETARY AND IS THE PROPERTY OF YARDNEY WATER MANAGEMENT, INC. IT IS SUBMITTED ONLY IN CONNECTION WITH THE PROPOSED PROJECT AND IS NOT TO BE REPRODUCED, COPIED, OR USED IN ANY OTHER MANNER WITHOUT THE WRITTEN CONSENT OF YARDNEY WATER MANAGEMENT, INC. ANY REPRODUCTION OR USE OF THIS DRAWING WITHOUT THE WRITTEN CONSENT OF YARDNEY WATER MANAGEMENT, INC. IS STRICTLY PROHIBITED.		
APPROVALS: DATE: _____ DRAWN BY: _____ CHECKED BY: _____ DESIGNED BY: _____ SCALE: DRAWING NO: 9000481608		
A REVISIONS	B REVISIONS	C REVISIONS

DO NOT SCALE DWG.
Yardney
 WATER MANAGEMENT SYSTEMS
 1100 WEST 10TH AVENUE
 SUITE 100
 DENVER, CO 80202
 PHONE: 303.733.8800
 FAX: 303.733.8801
 WWW: WWW.YARDNEY.COM