




KITCHEN

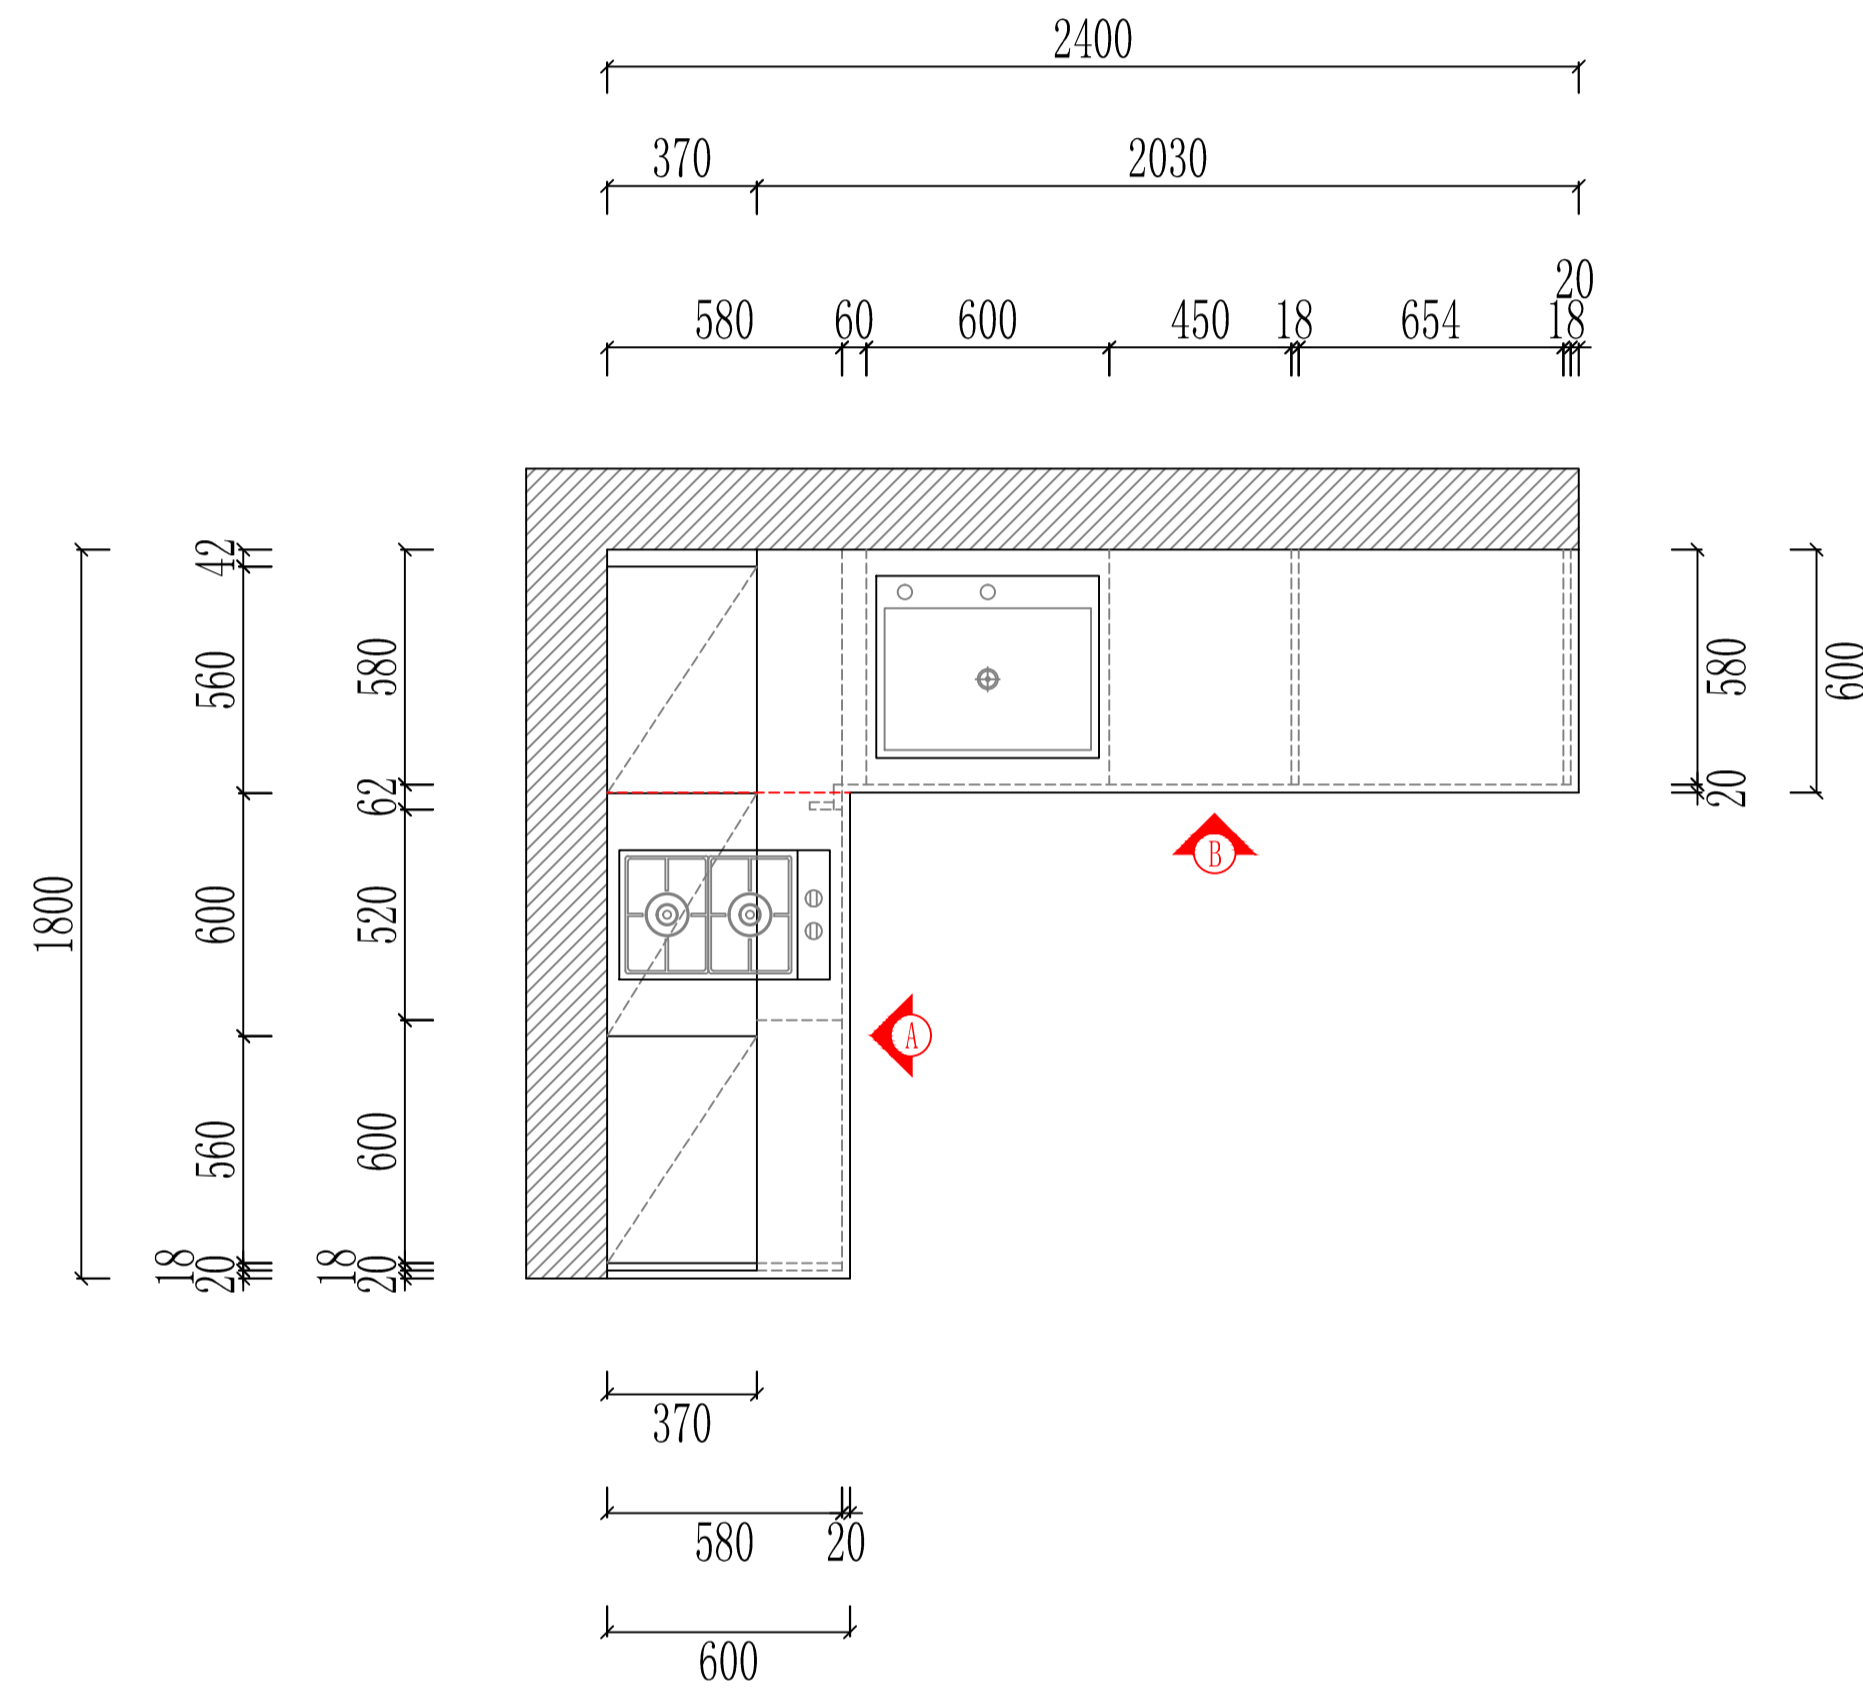

TOP VIEW

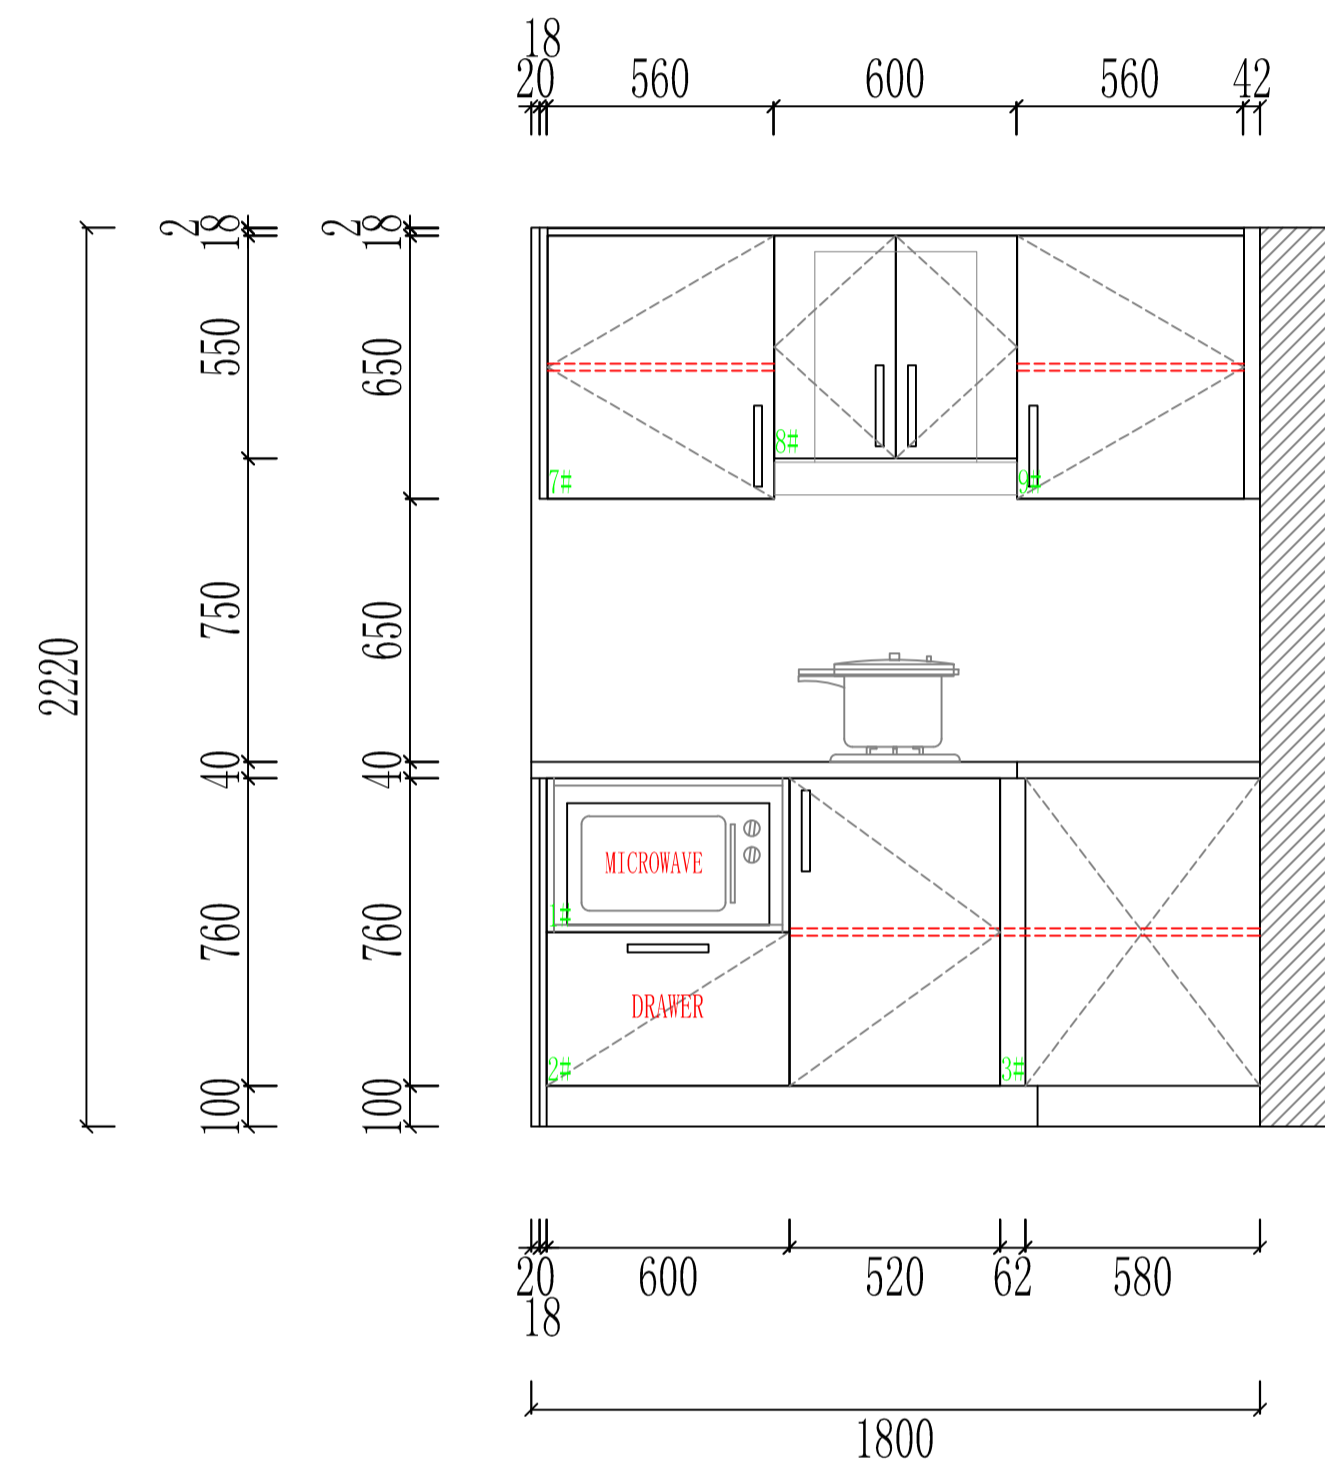

A VIEW

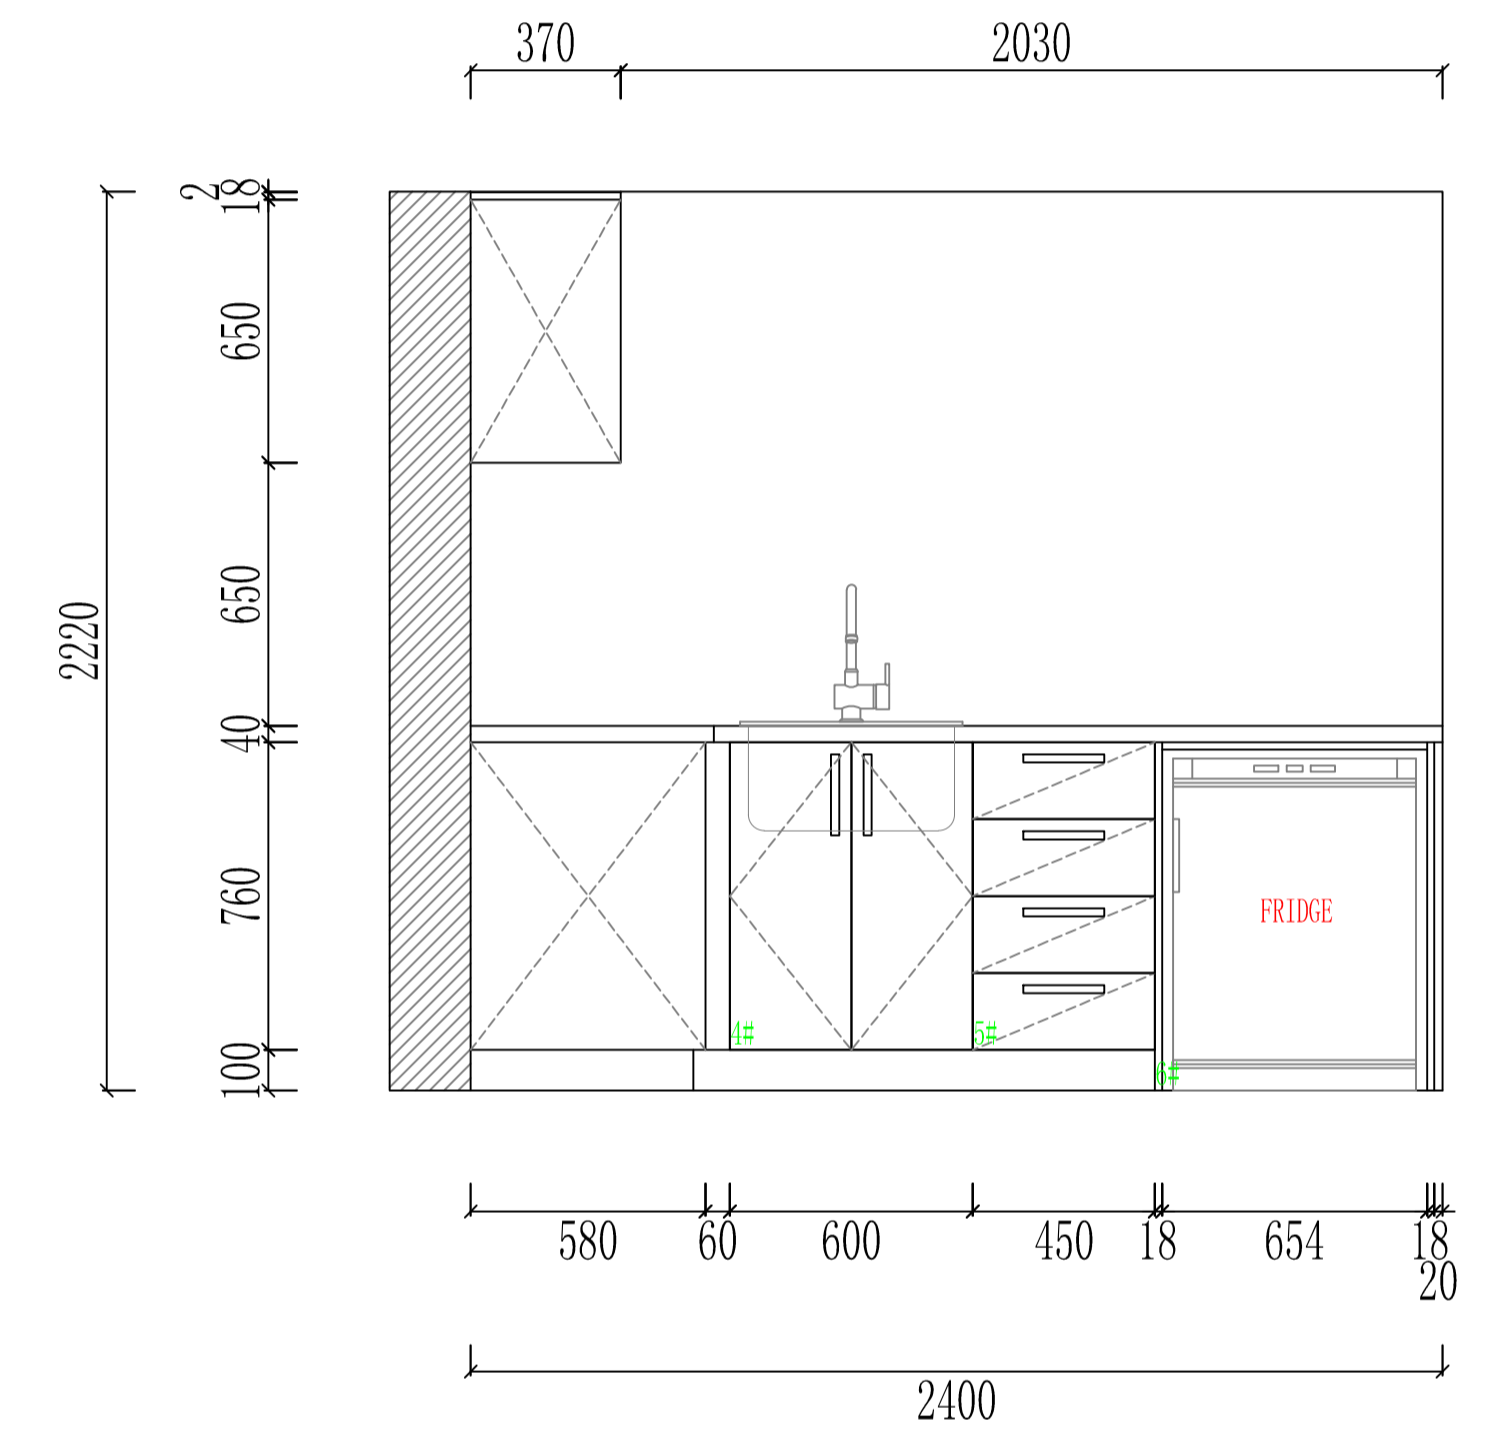

B VIEW