




KITCHEN

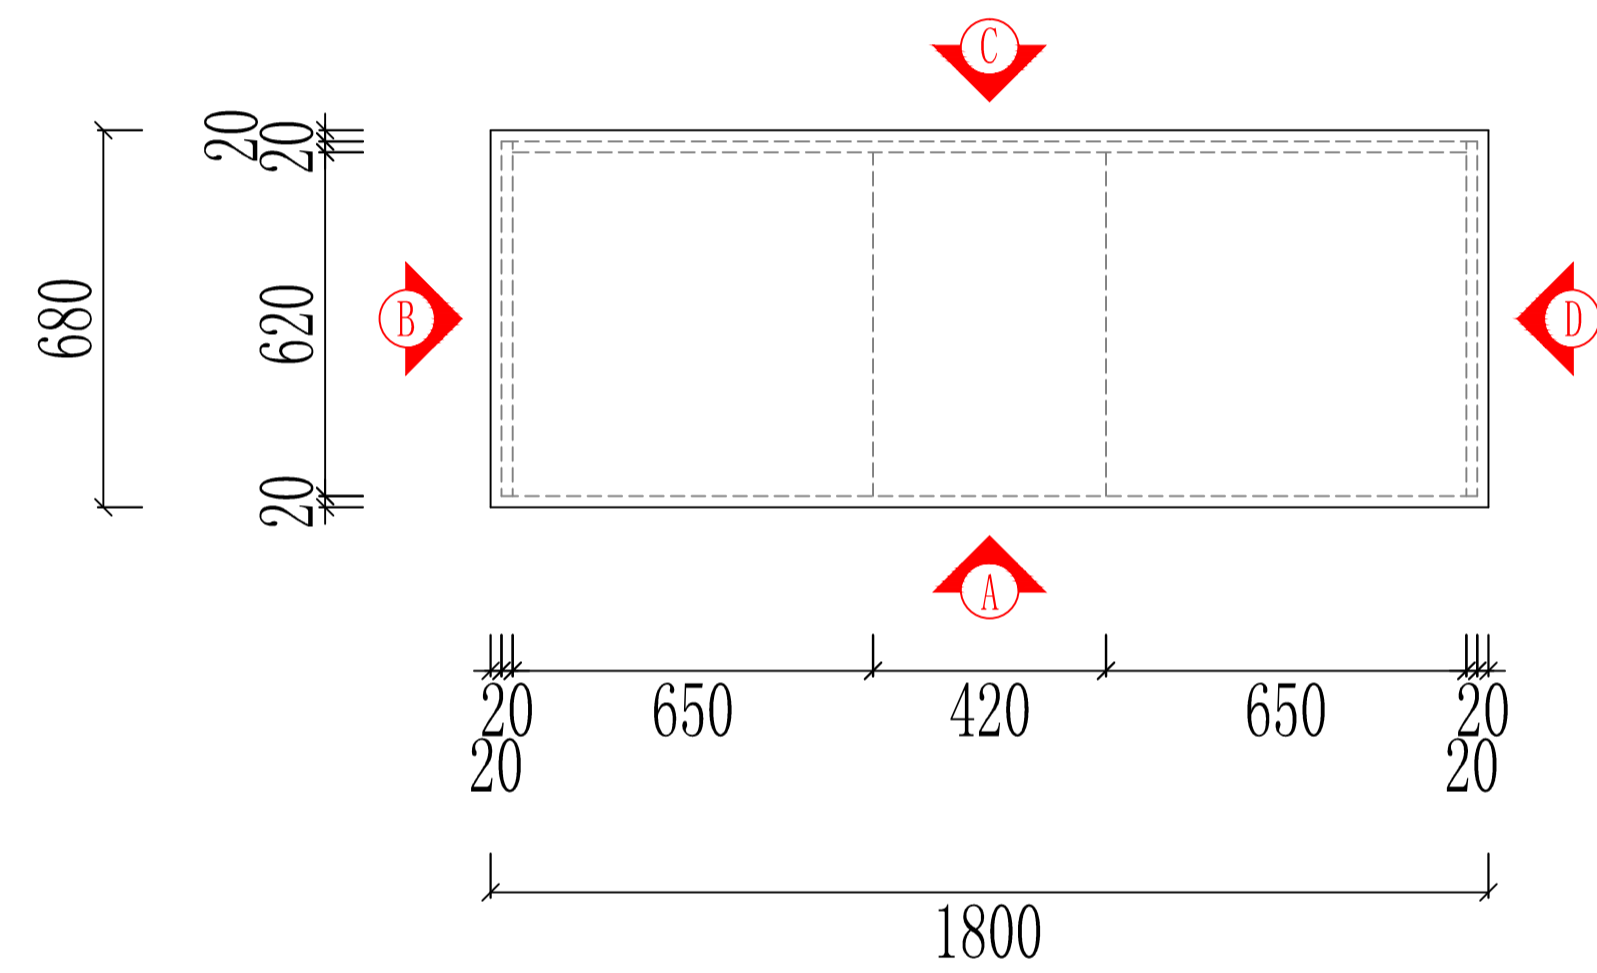


TOP VIEW

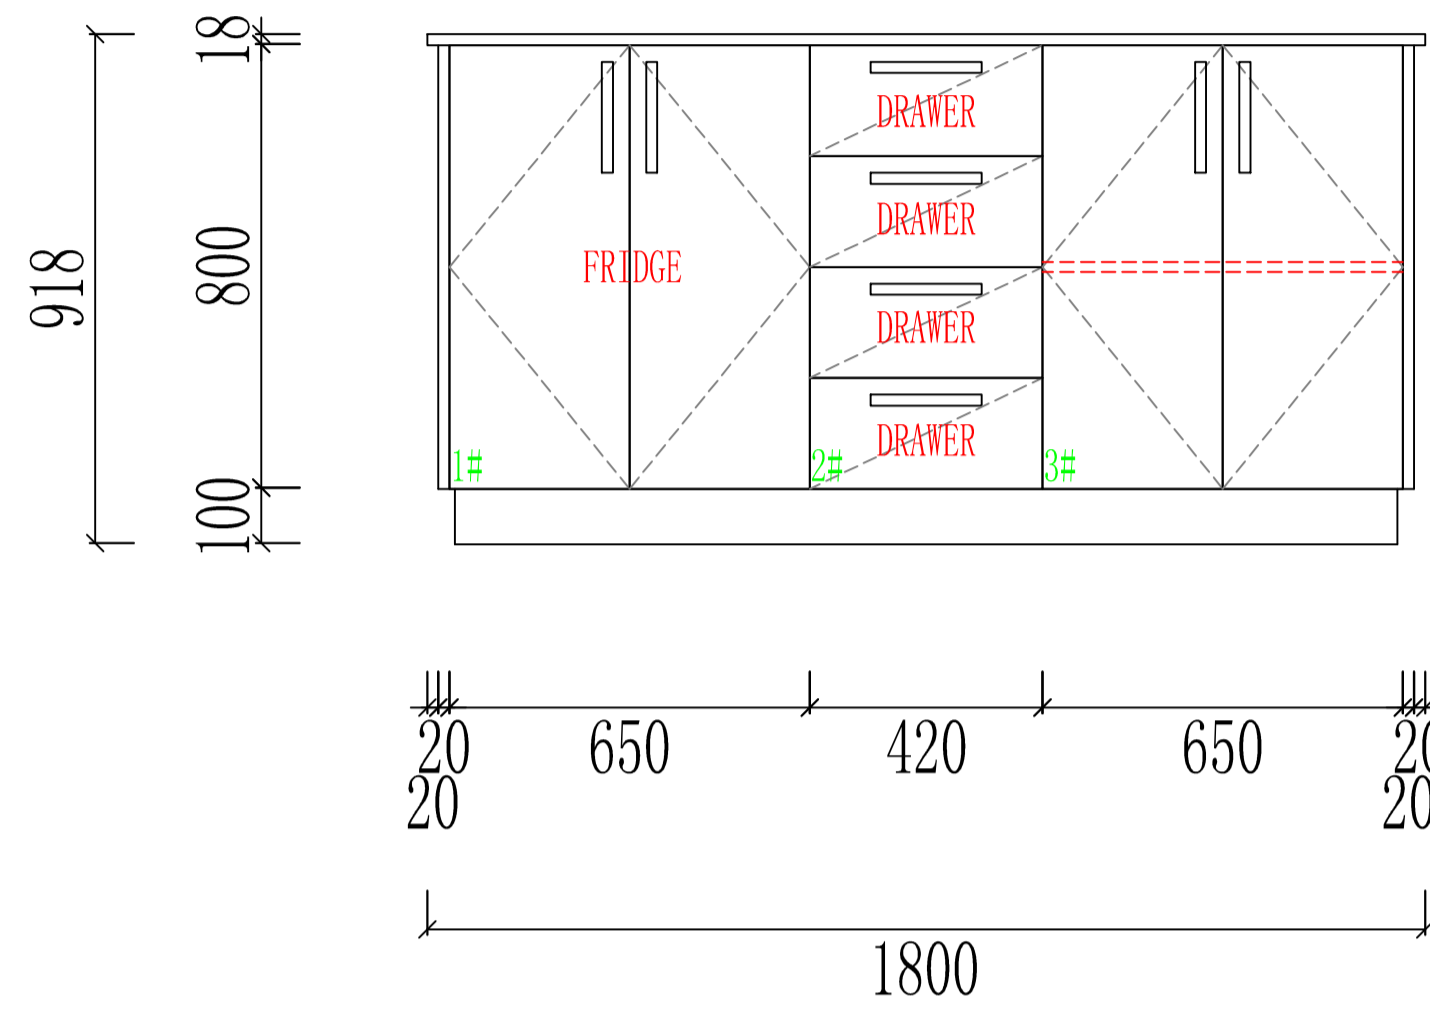


A VIEW

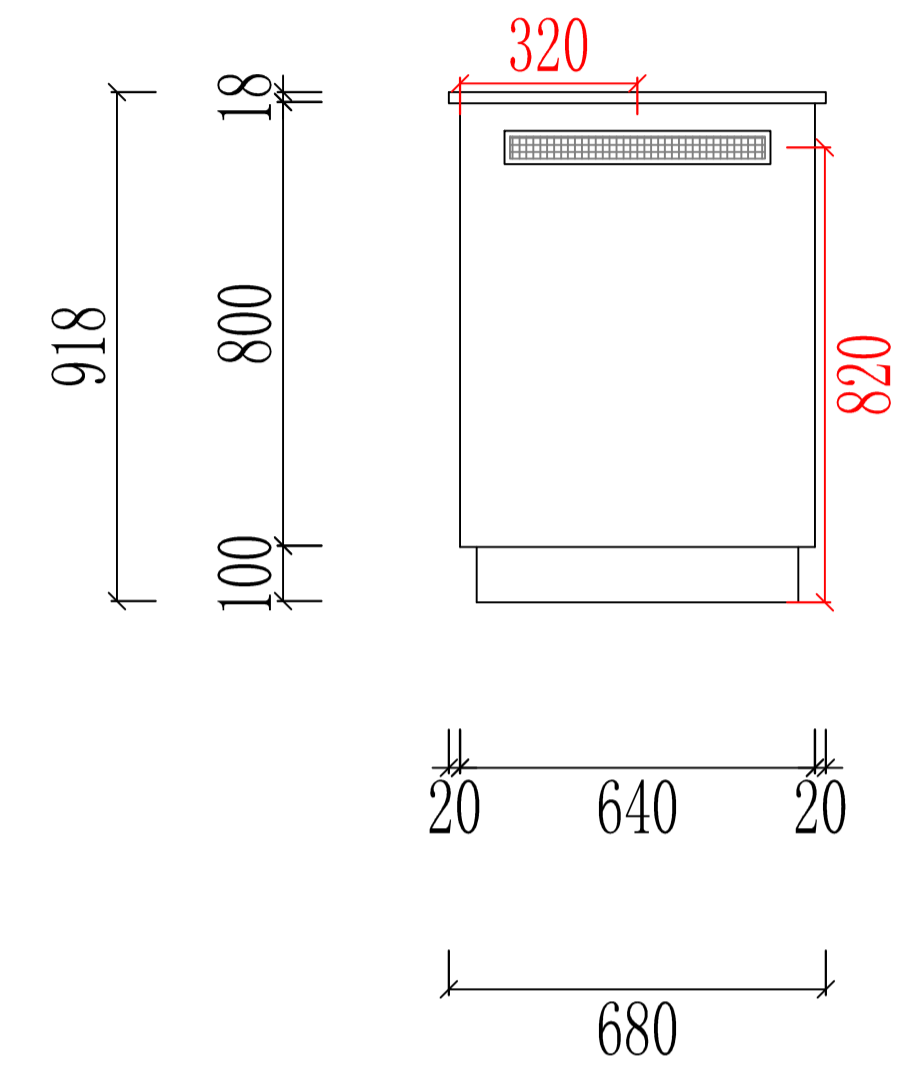

B VIEW

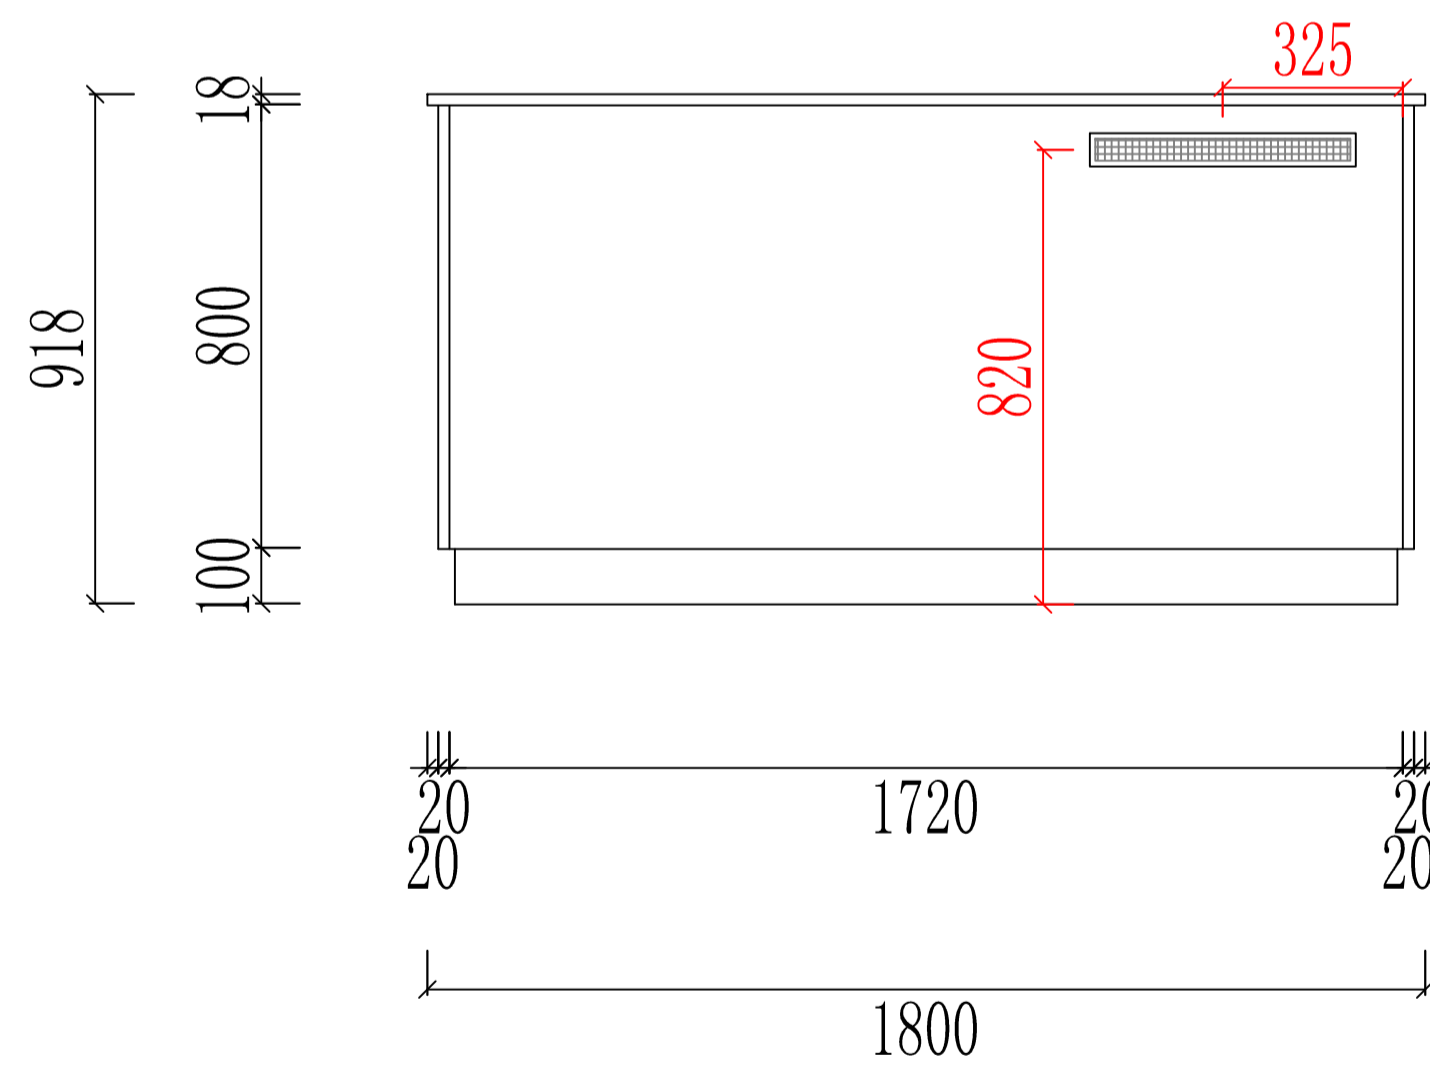

C VIEW

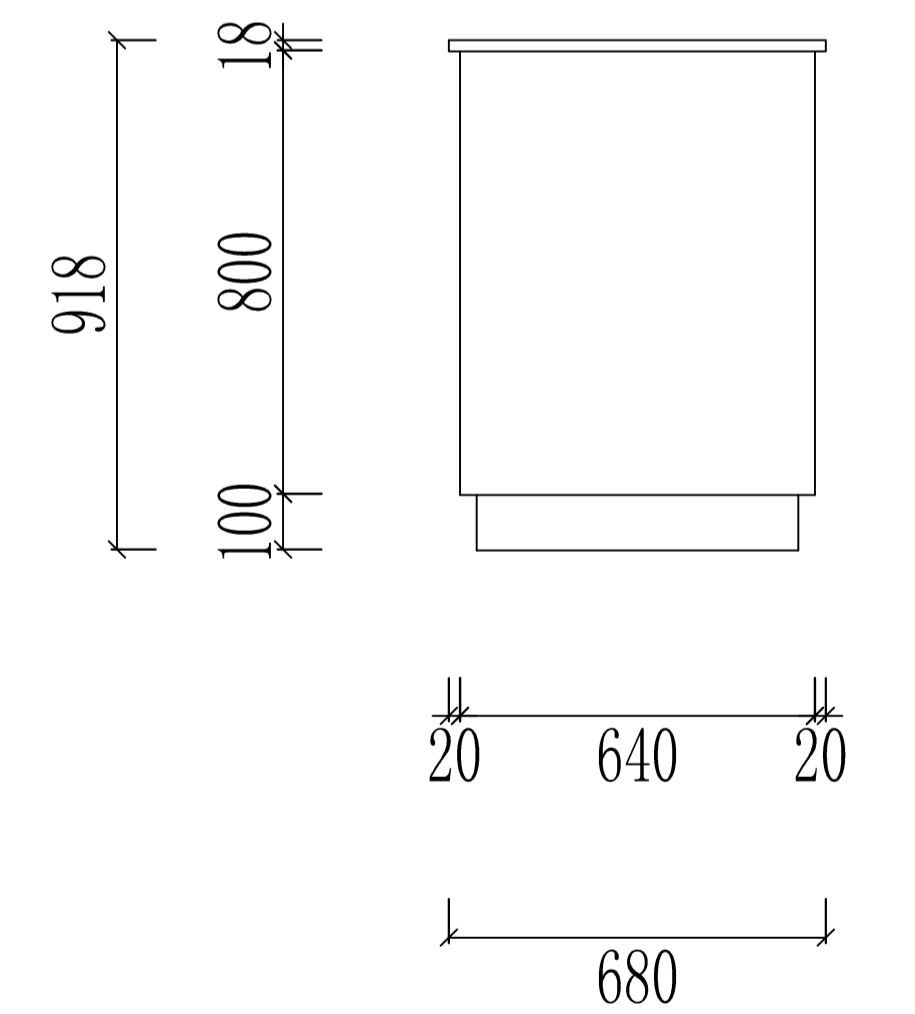

D VIEW