


Franklinton Borough Municipal Authority

PO Box 135

Franklinton PA 17323

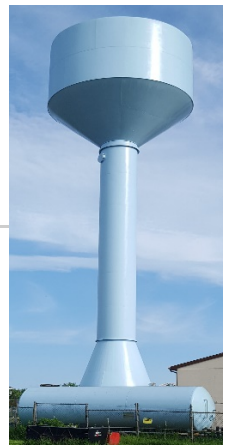

Domestic Meter Specifications

Neptune T-10 5/8 meter by 3/4in coupling and brass body (stating NSF61 or NL) with a touch pad for a pro read reader measuring gallons to be installed inside the structures. Neptune part # ED2B11RPWG11 – includes meter and reader together. Our vendor is Hydrotech and they must verify the meter is the correct model, etc. 717-432-8310.

We require the final read of any meter being replaced and the beginning read of the new meter as well as meter numbers.

Date: _____

Owner Name: _____

Physical Property Address: _____

Old Meter number: _____

Old Meter final read: _____

New Meter number: _____

New Meter Beginning read: _____

Name of Installer: _____

Contact Number: _____

Borough Plumber Review Signature: _____

Date

LOCATION ADDRESS: 116 S. BALTIMORE STREET FRANKLINTOWN PA 17323


MAILING ADDRESS: PO BOX 135 FRANKLINTOWN PA 17323

T (717) 432-4047 F (717) 502-8617 E FTOWNBORO@COMCAST.NET


OPERATOR: RICHARD BLOUCH T (717)432-5252

FRANKLINTOWN BORO WATER SYSTEM - INSTALLATION OF RESIDENTIAL M.

6-1-8.

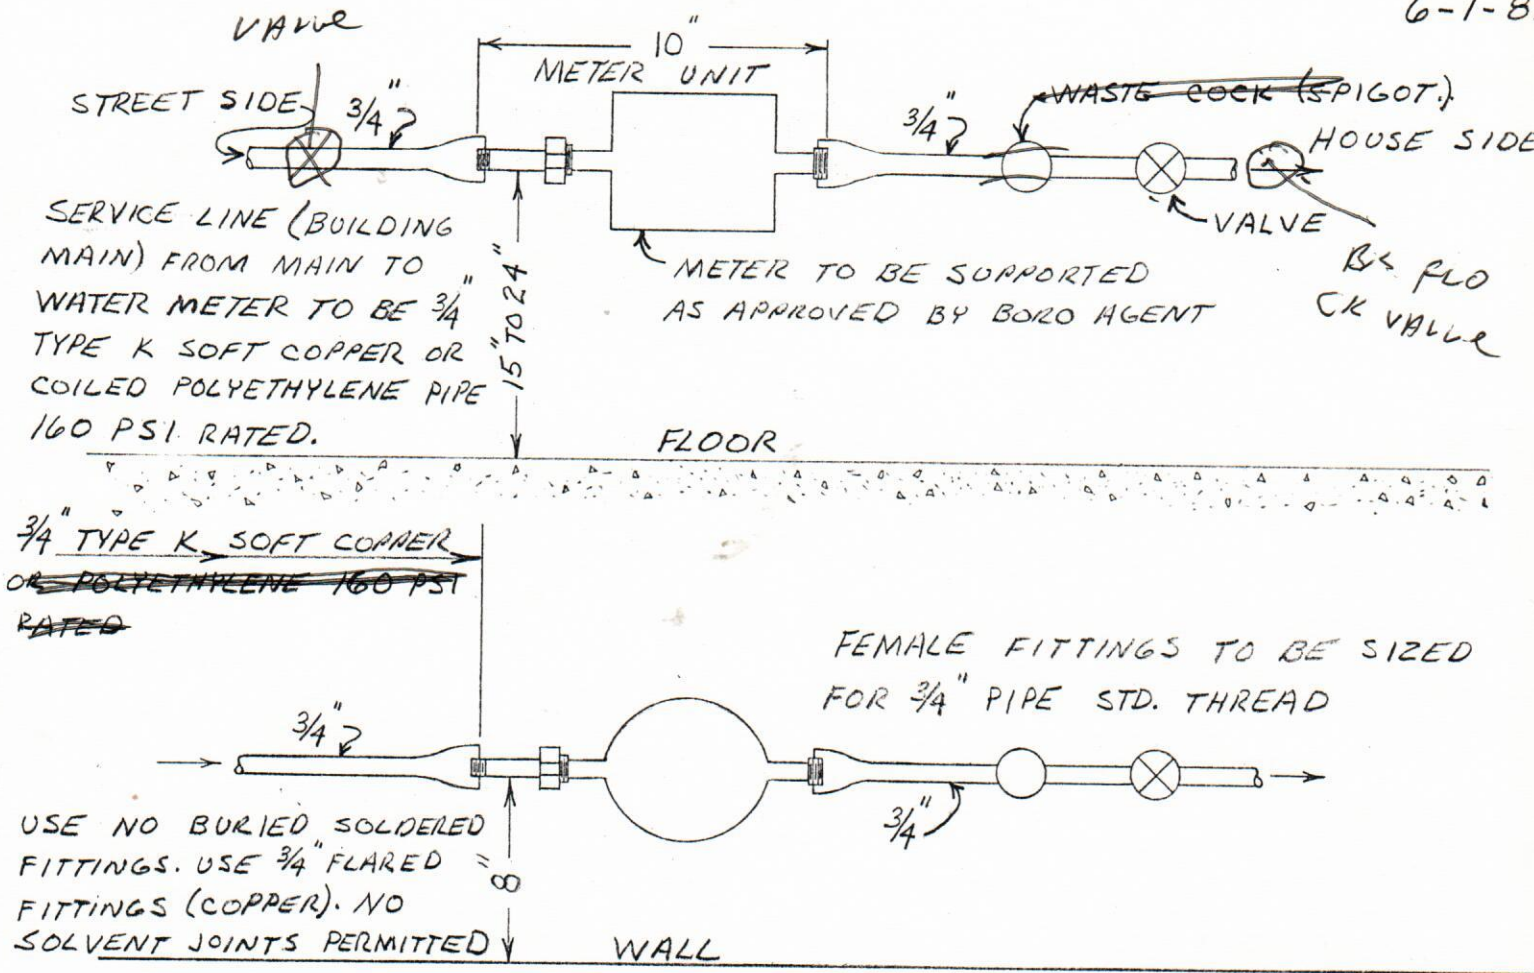

1. METER TO BE SET IMMEDIATELY INSIDE WALL OF ENTRY FROM STREET.
2. OWNER WILL INSTALL METER AND CONNECTORS AND AN EXTERIOR REMOTE READER. REMOTE READER SHALL BE 5' ABOVE GROUND LEVEL.
3. HEAD ROOM ABOVE METER SHOULD BE AT LEAST 36".
4. WATER WILL BE SHUT OFF AT CURB UNTIL BORO OFFICE IS ADVISED WHO WILL BE RESPONSIBLE FOR BILLING.
5. CHECK FOR PROPER ELECTRICAL GROUNDING WHEN INSTALLING NEW WATER LINE AND METER.

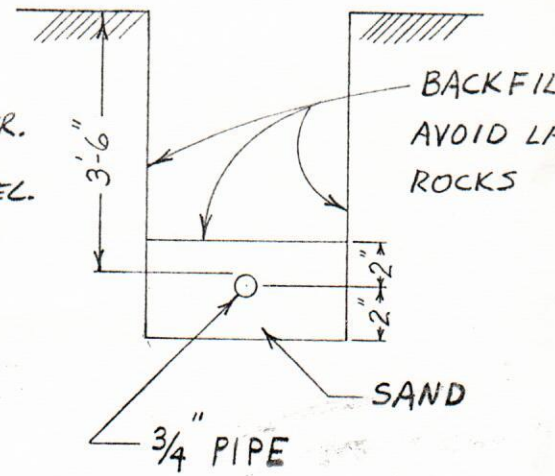

WATER SERVICE - BUILDING M
TYPICAL TRENCH CROSS SECTIO