


# STUDIO DESIGN Works

Classic Architectural Cast Stone

230 E. DYER RD. STE. 'F'-SANTA ANA-CA-92707  
PH: 714-662-1244 www.studiodesignworks.com

# Hampshire

## FM 1840-50

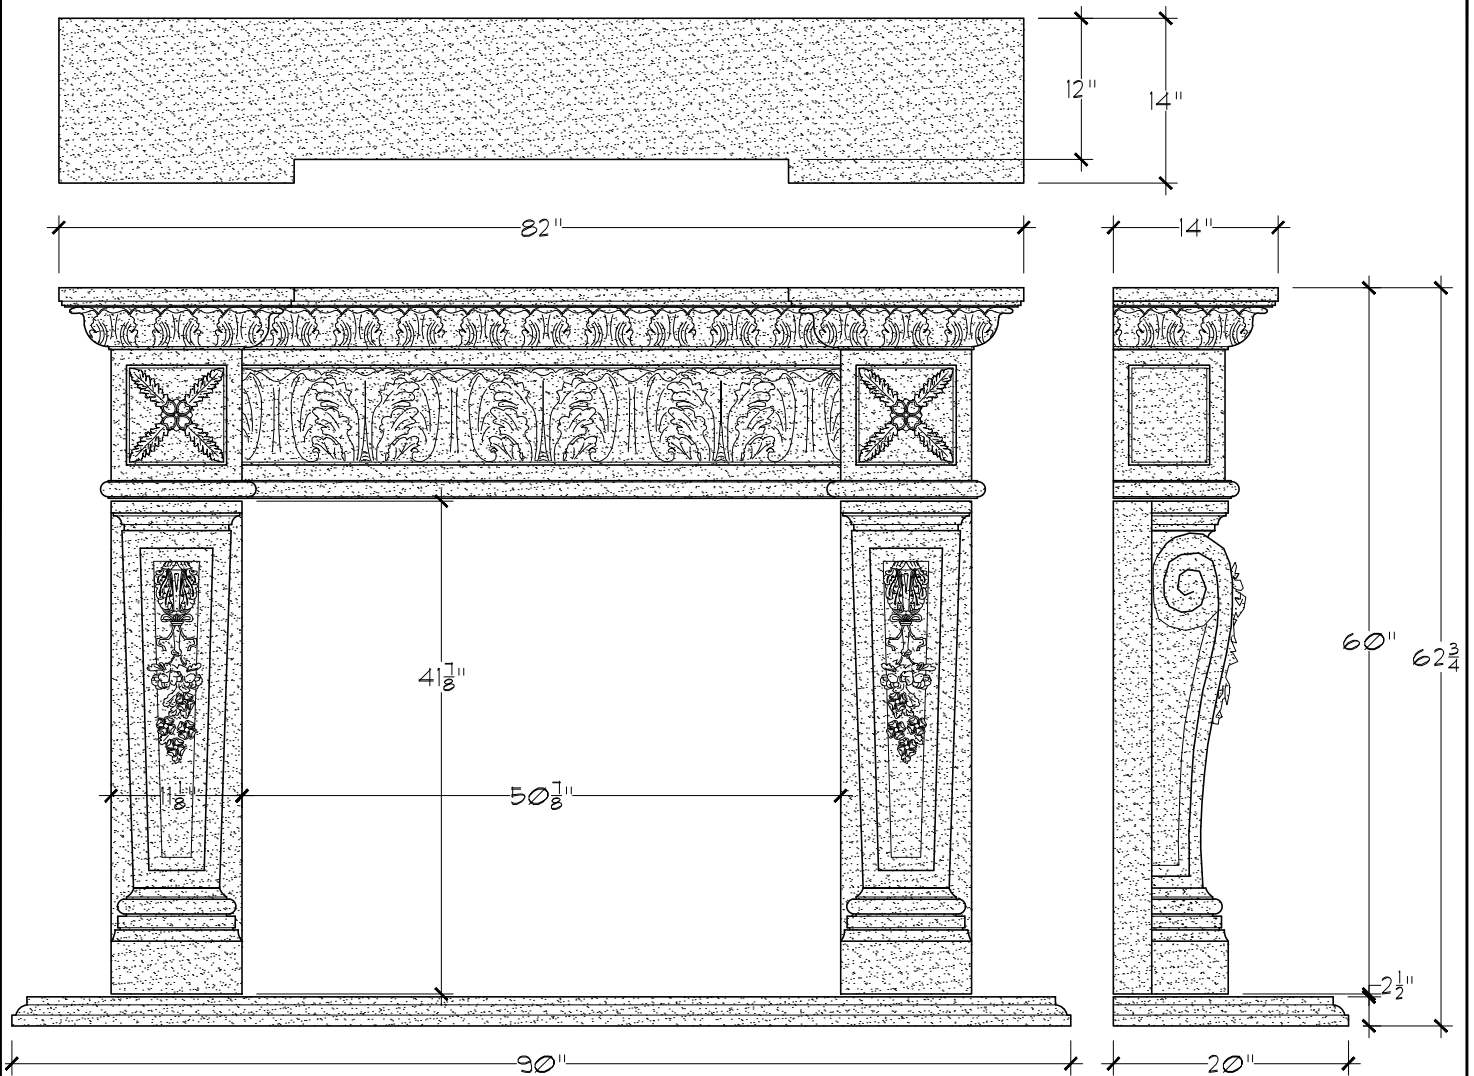

### Standard Dimensions

Scale: 3/4" = 1'-0"

- \* Overall Dimensions: 82"W - 60"H - 14"D
- \* Inside Dimensions: 50<sup>7/8</sup>"W - 50<sup>7/8</sup>"H
- \* Standard Hearth: 90"W - 2<sup>1/2</sup>"H - 20"D
- \* Adjustable height

DUE TO THE NATURE OF THE PRODUCT ALL DIMENSIONS ARE APPROXIMATE AND SUBJECT TO CHANGE WITHOUT NOTICE. COPYRIGHT © STUDIO DESIGN WORKS 2015