

# STUDIO DESIGN

Works


Classic Architectural Cast Stone

230 E. DYER RD. STE. 'F'-SANTA ANA-CA-92707

PH: 714-862-1244 www.studiodesignworks.com

# Windsor

## FM 505-43

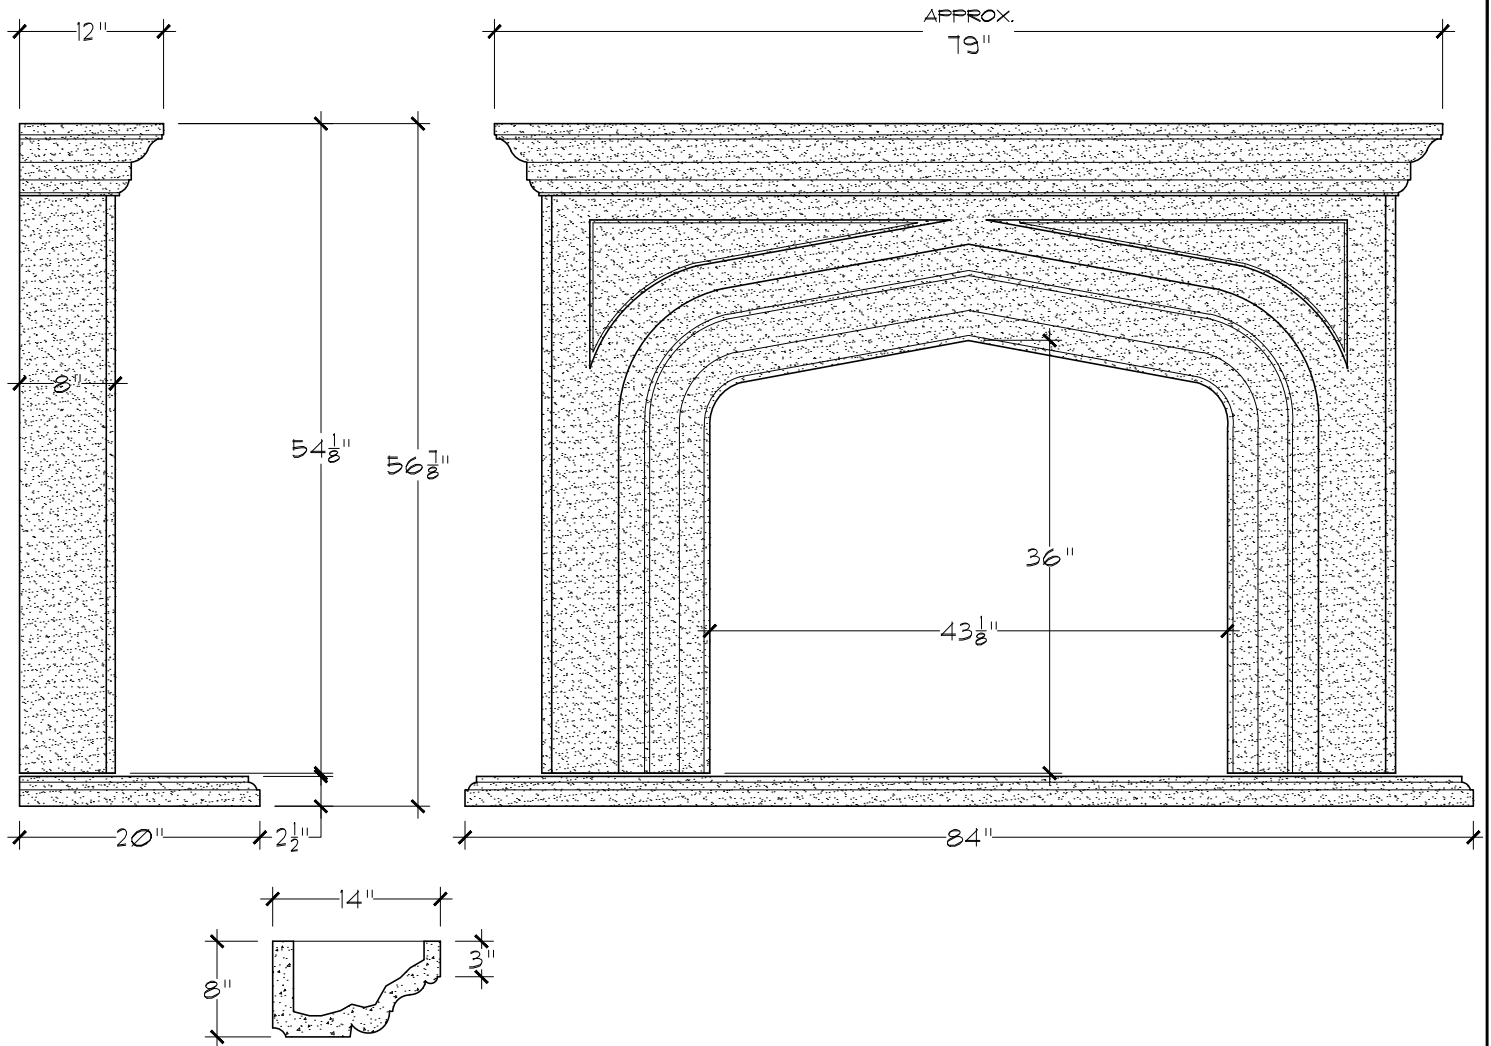

### Standard Dimensions

NOT TO SCALE

- \* Mantel Dimensions: 79"W - 54 1/8"H - 12"D
- \* Inside Dimensions: 43 1/8"W - 36"H
- \* Standard Hearth: 84"W - 2 1/2"H - 20"D
- \* Adjustable height

DUE TO THE NATURE OF THE PRODUCT ALL DIMENSIONS ARE APPROXIMATE AND SUBJECT TO CHANGE WITHOUT NOTICE. COPYRIGHT © STUDIO DESIGN WORKS 2015