


LAKE SHORE TOWERS MARINA



www.LSTMARINA.COM

LIMITS OF DOCKAGE AND PILE POINTS MARKED UNDER THE TERMS OF AN EASEMENT AGREEMENT BETWEEN WESTERN MARINE CONSTRUCTION, WESTERN MARINE CONSTRUCTION, WESTERN MARINE CONSTRUCTION, WESTERN MARINE CONSTRUCTION AND THE CITY OF RACINE.

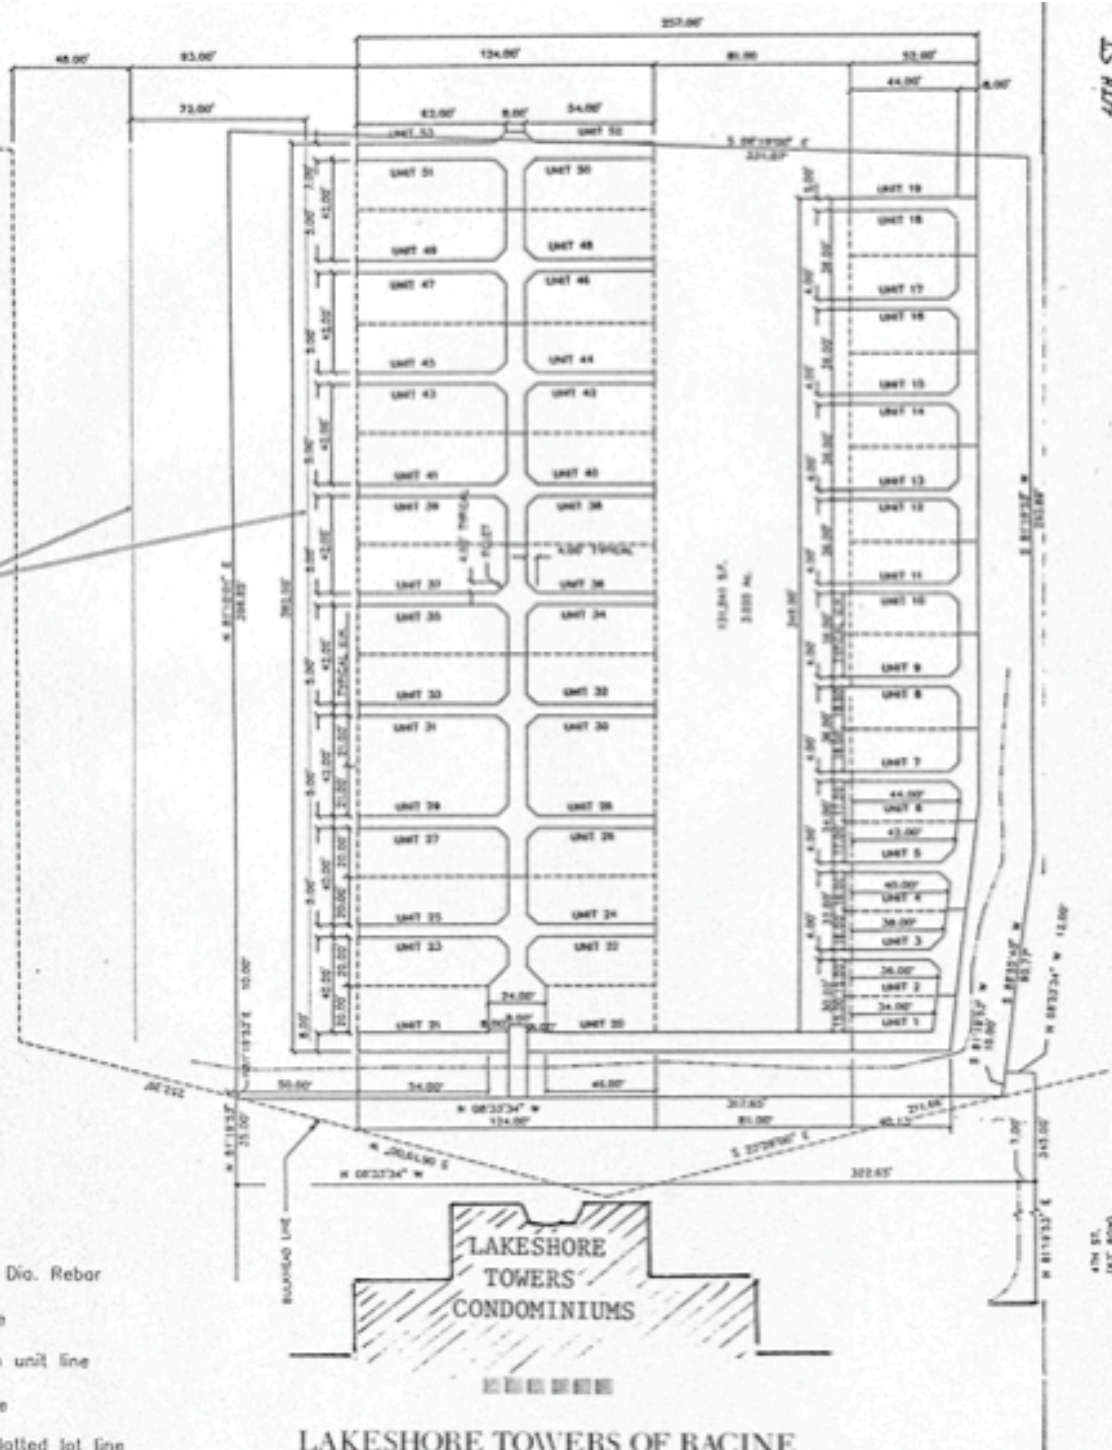

LEGEND:

- Found 3/4" Dia. Rebar
- Property Line
- - - Dockminium unit line
- Bulkhead line
- Previously Platted lot line
- Shore line on 5-2-89
- North line of 4th St. (per CSM No. 1388, Vol. 4, p.335)



LAKE SHORE TOWERS OF RACINE
 512 Wisconsin Avenue
 Racine, Wisconsin 53403
 (414) 634-5044