



SteadyPure® EF EI HWS Whole House 4-Housing Install v9

Bypass nearest Outside Spigot and Sprinkler System

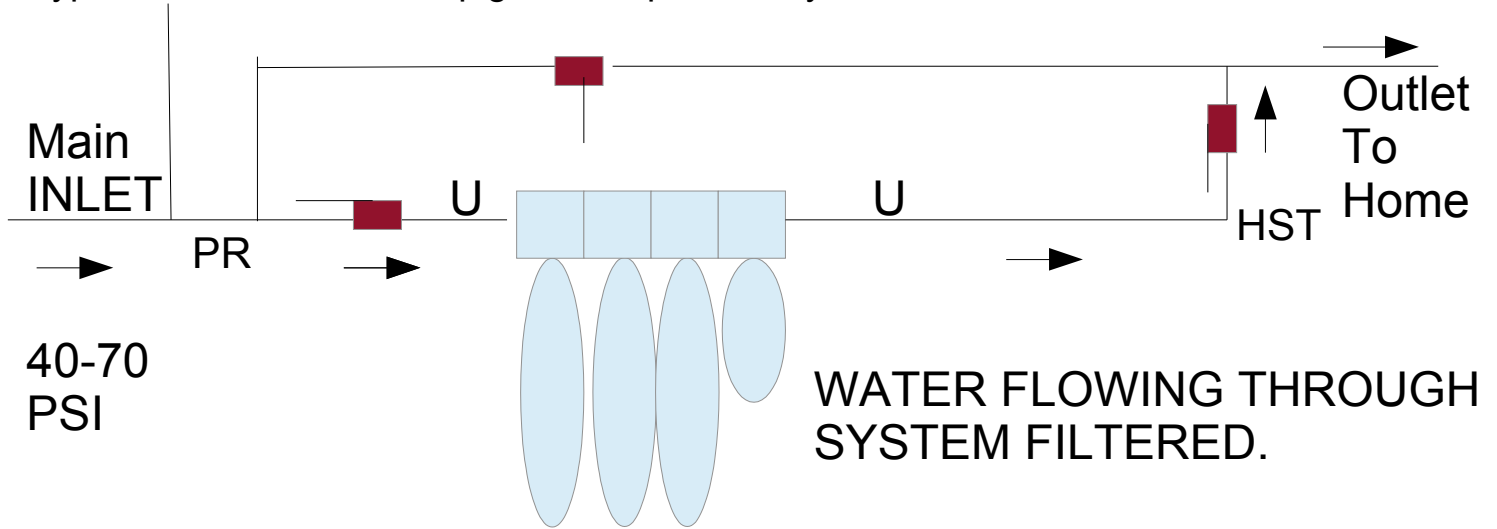


Bypass nearest Outside Spigot and Sprinkler System

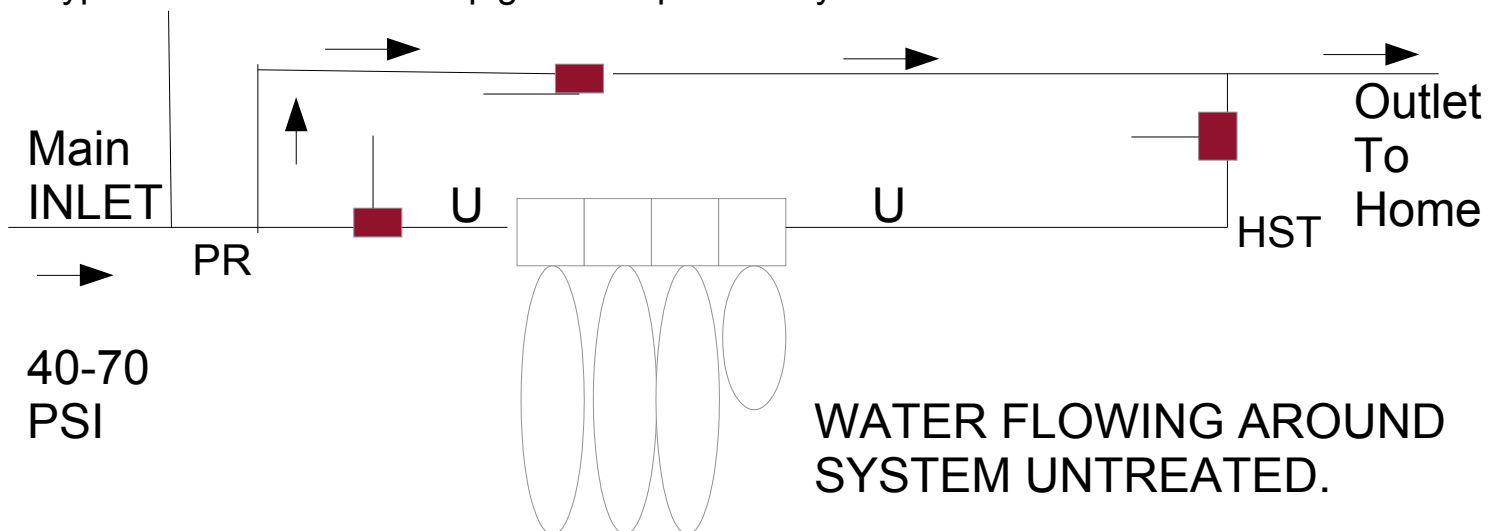

LEGEND

PR – Pressure Regulator, if needed on town water, to reduce incoming pressure to 70 PSI.

 – Shutoff Valve as part of 3-Valve Bypass.

U - Union

HST – 1" Tee with Hose Connection Spigot on vertical pipe.

Note Flow Direction Arrows on front and/or top of system.

Pressure release button, if present, is on top of Housing and is near the Inlet to Housing.

Minimum 6" clearance below housing for cartridge change.

www.steadypure.com. Copyright © 2008-2020. RMAJR. All Rights Reserved.