









piperacity
living working dreaming.

prestigious
offices

by CREATIV

T: 021-318 02 70

Kadis
communication

MEGANE

RENAULT

B 34 JXY

ronstal

KNAUF

RAMAC

Mercedes-Benz





spatiu separat (alveolar) pt. biserica
(fata de parcare si circulatii)


spatiu aferent - tip piateta (rotonda)


- * zona circulara pt. a prelua zona intersectiei
- * spatiu mai mare in zona accesului (V) pt. sarbatori
- * justifica accesul in incinta asimetric prin "ideea de rotire" a platoului pietetei


acces auto / pietonal


acces pietonal




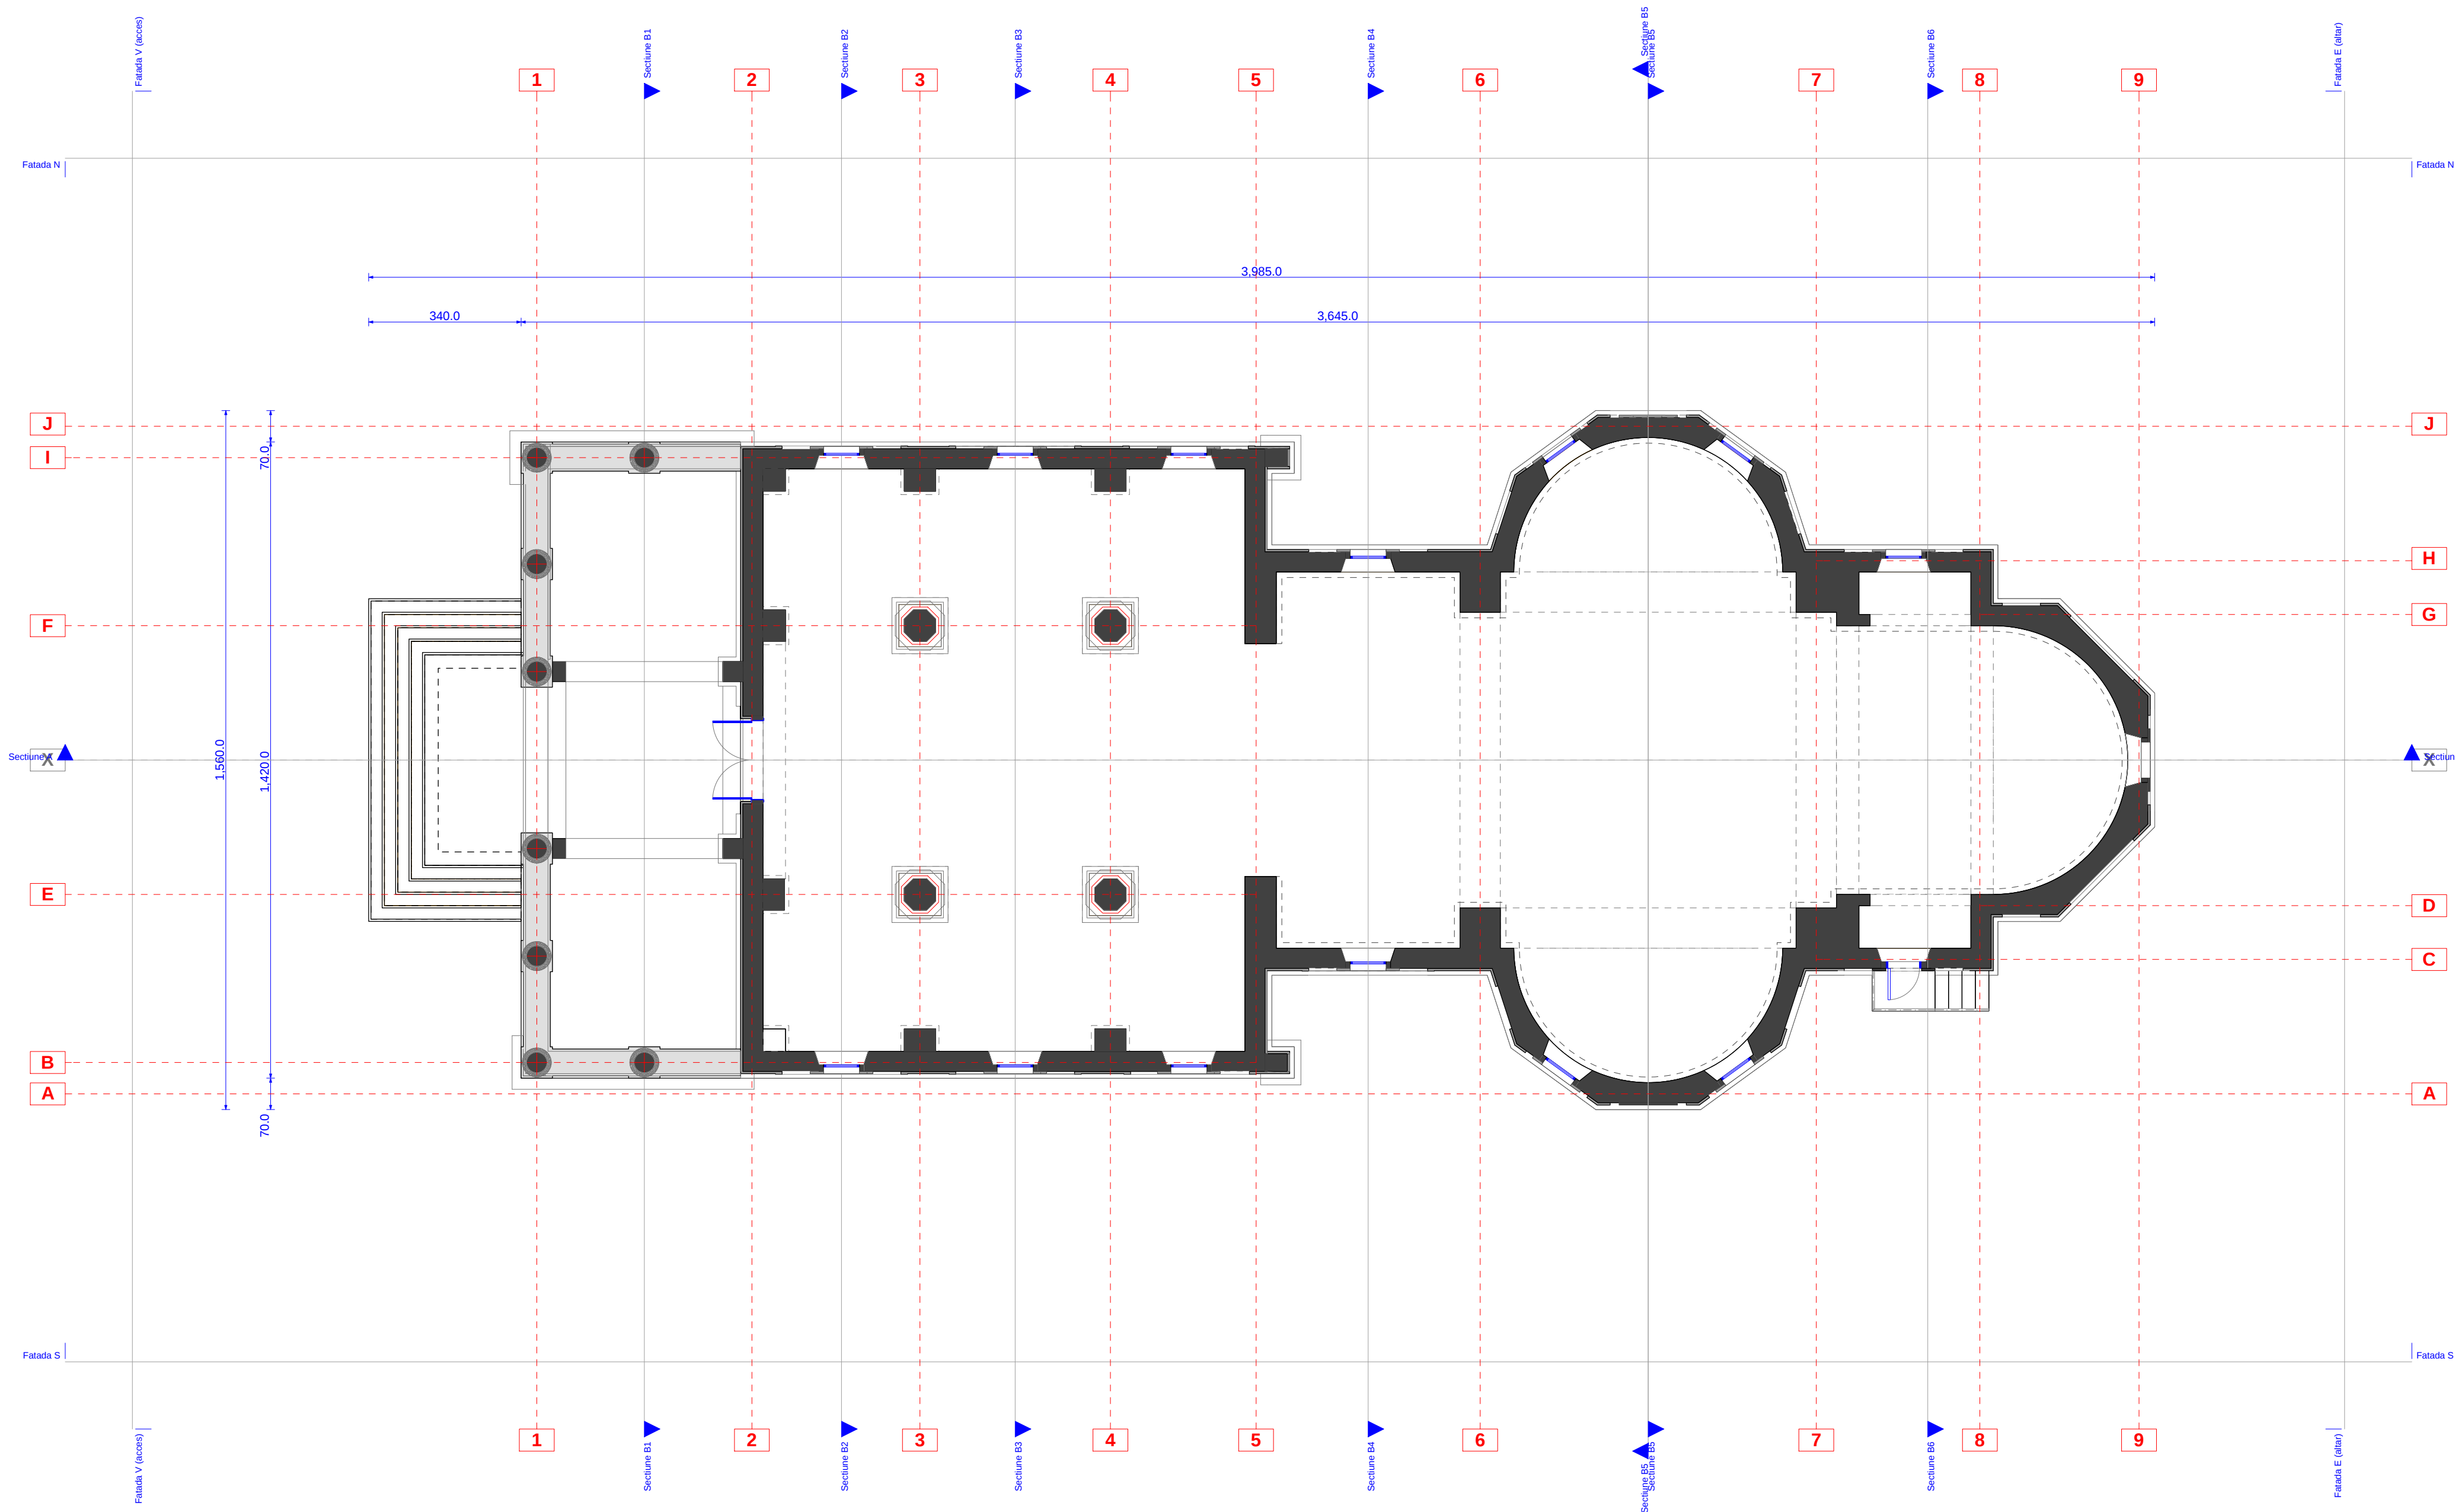

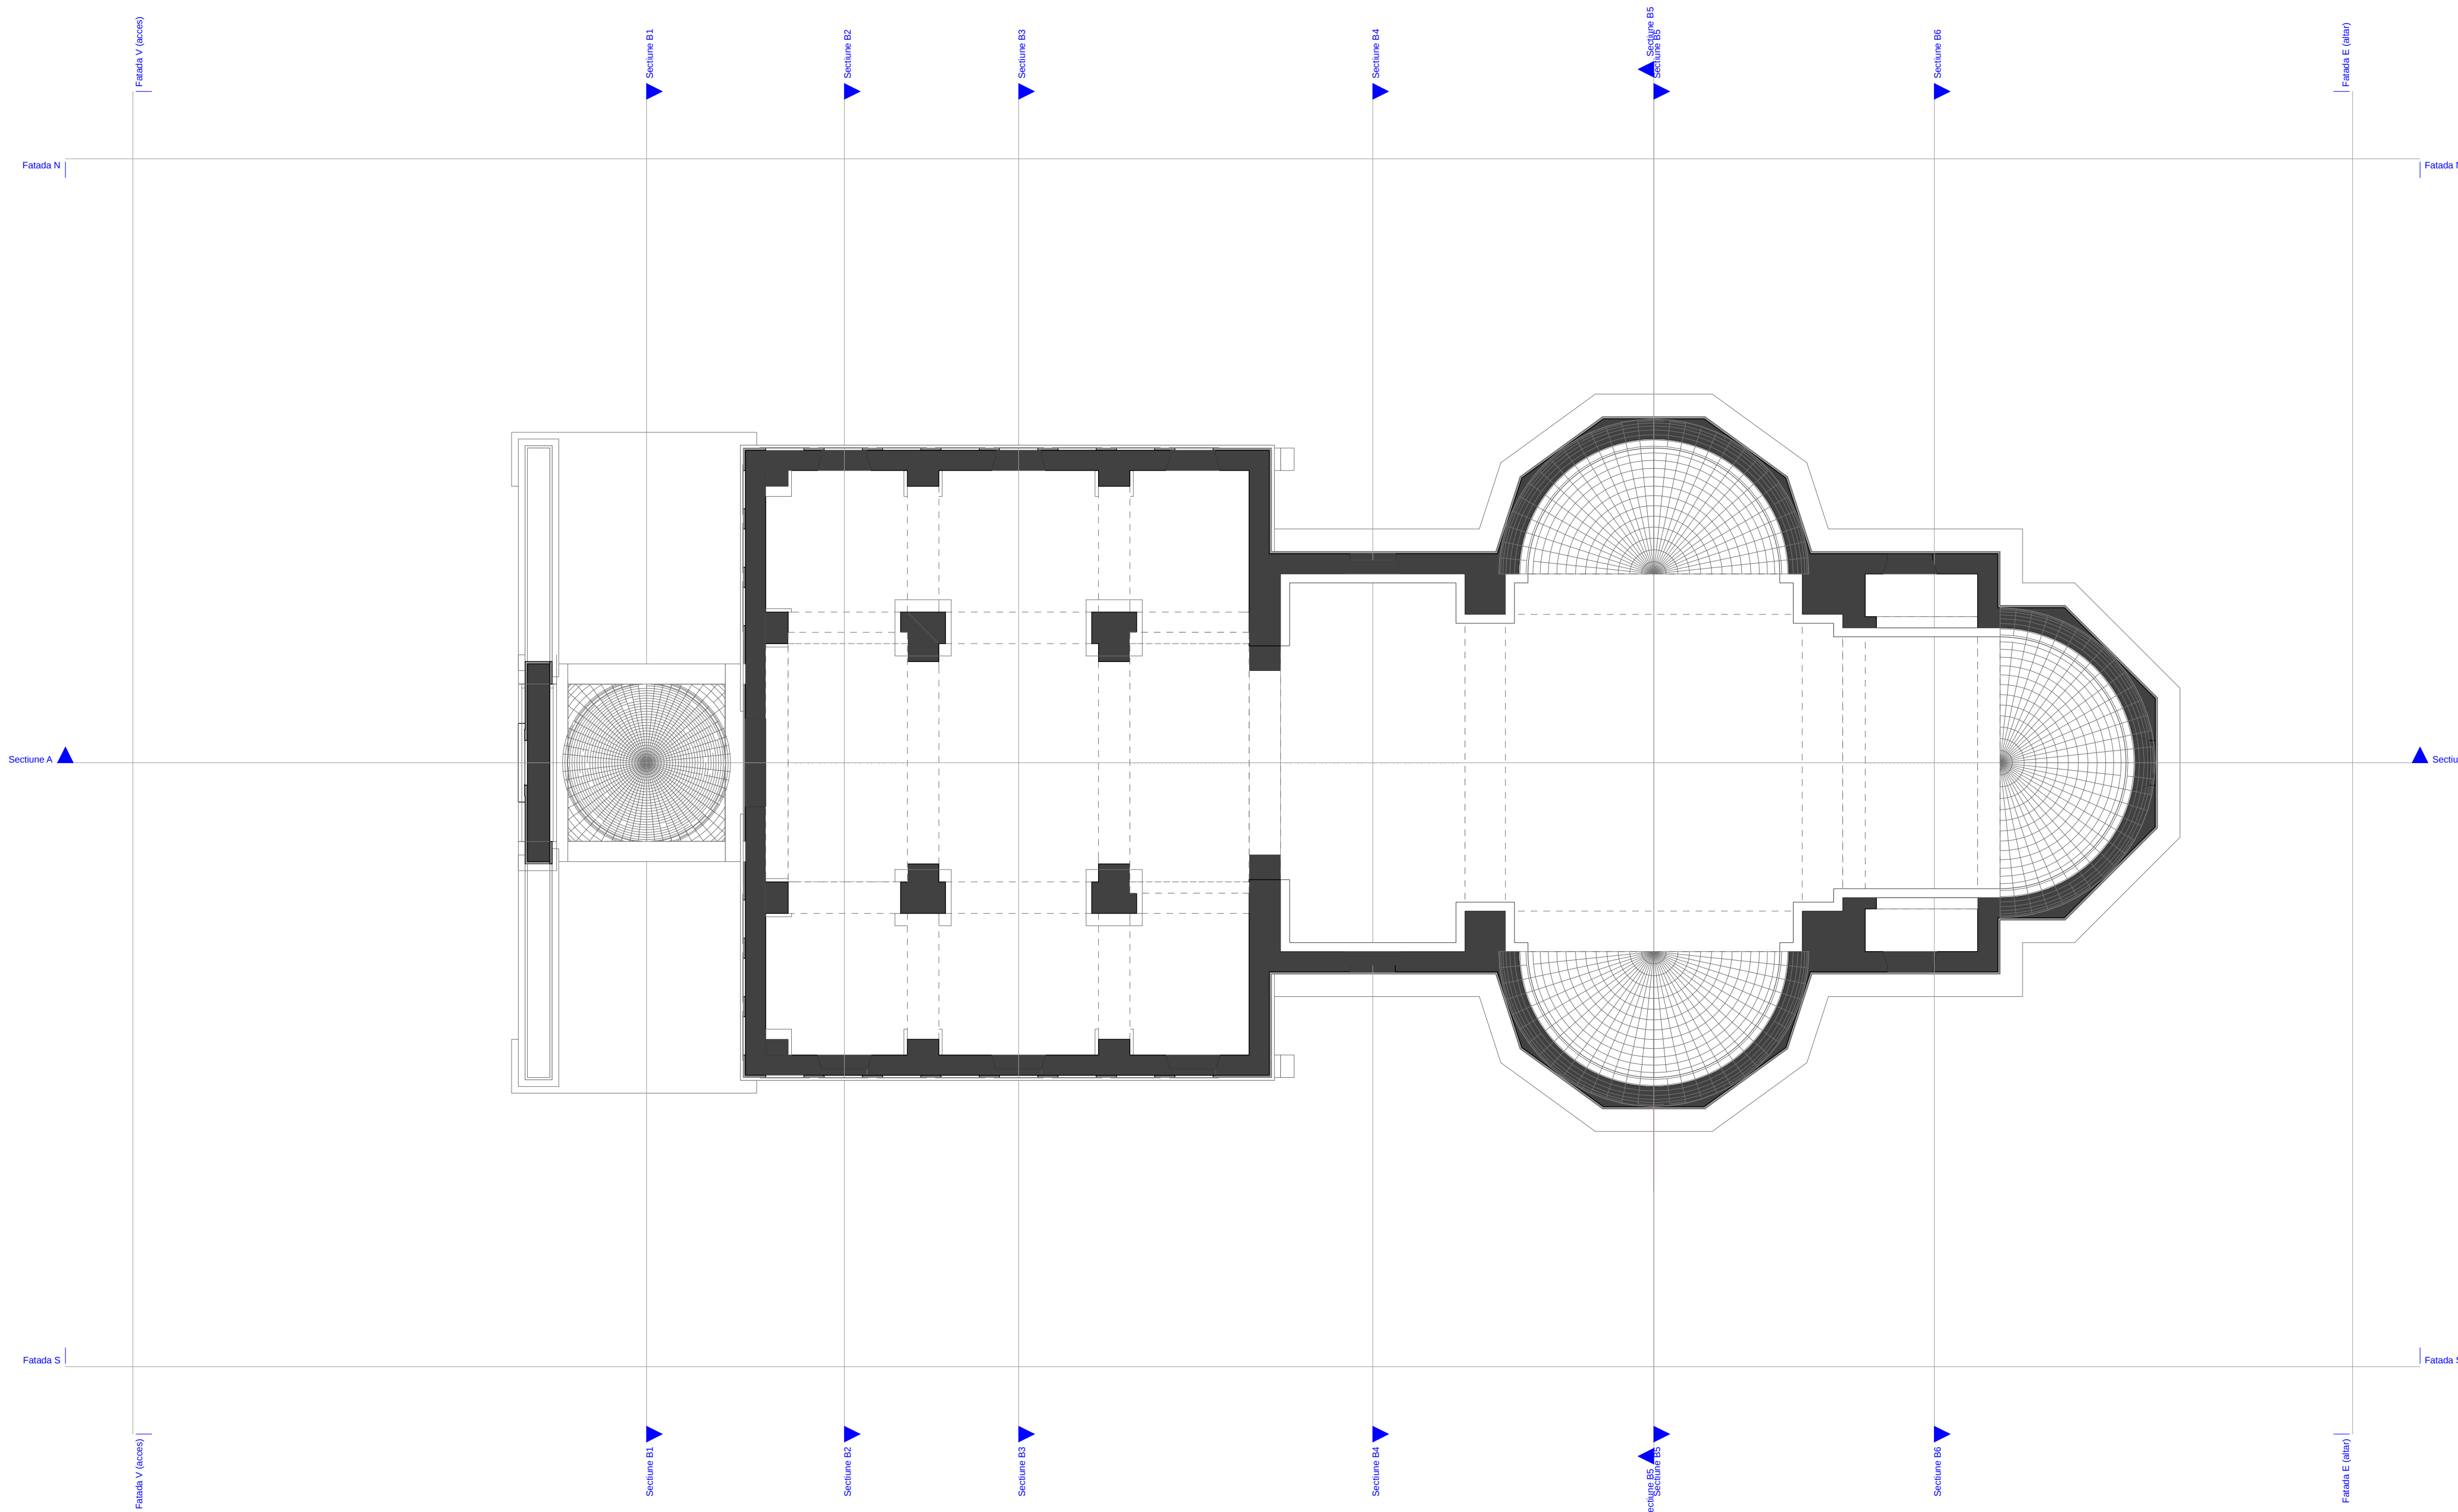


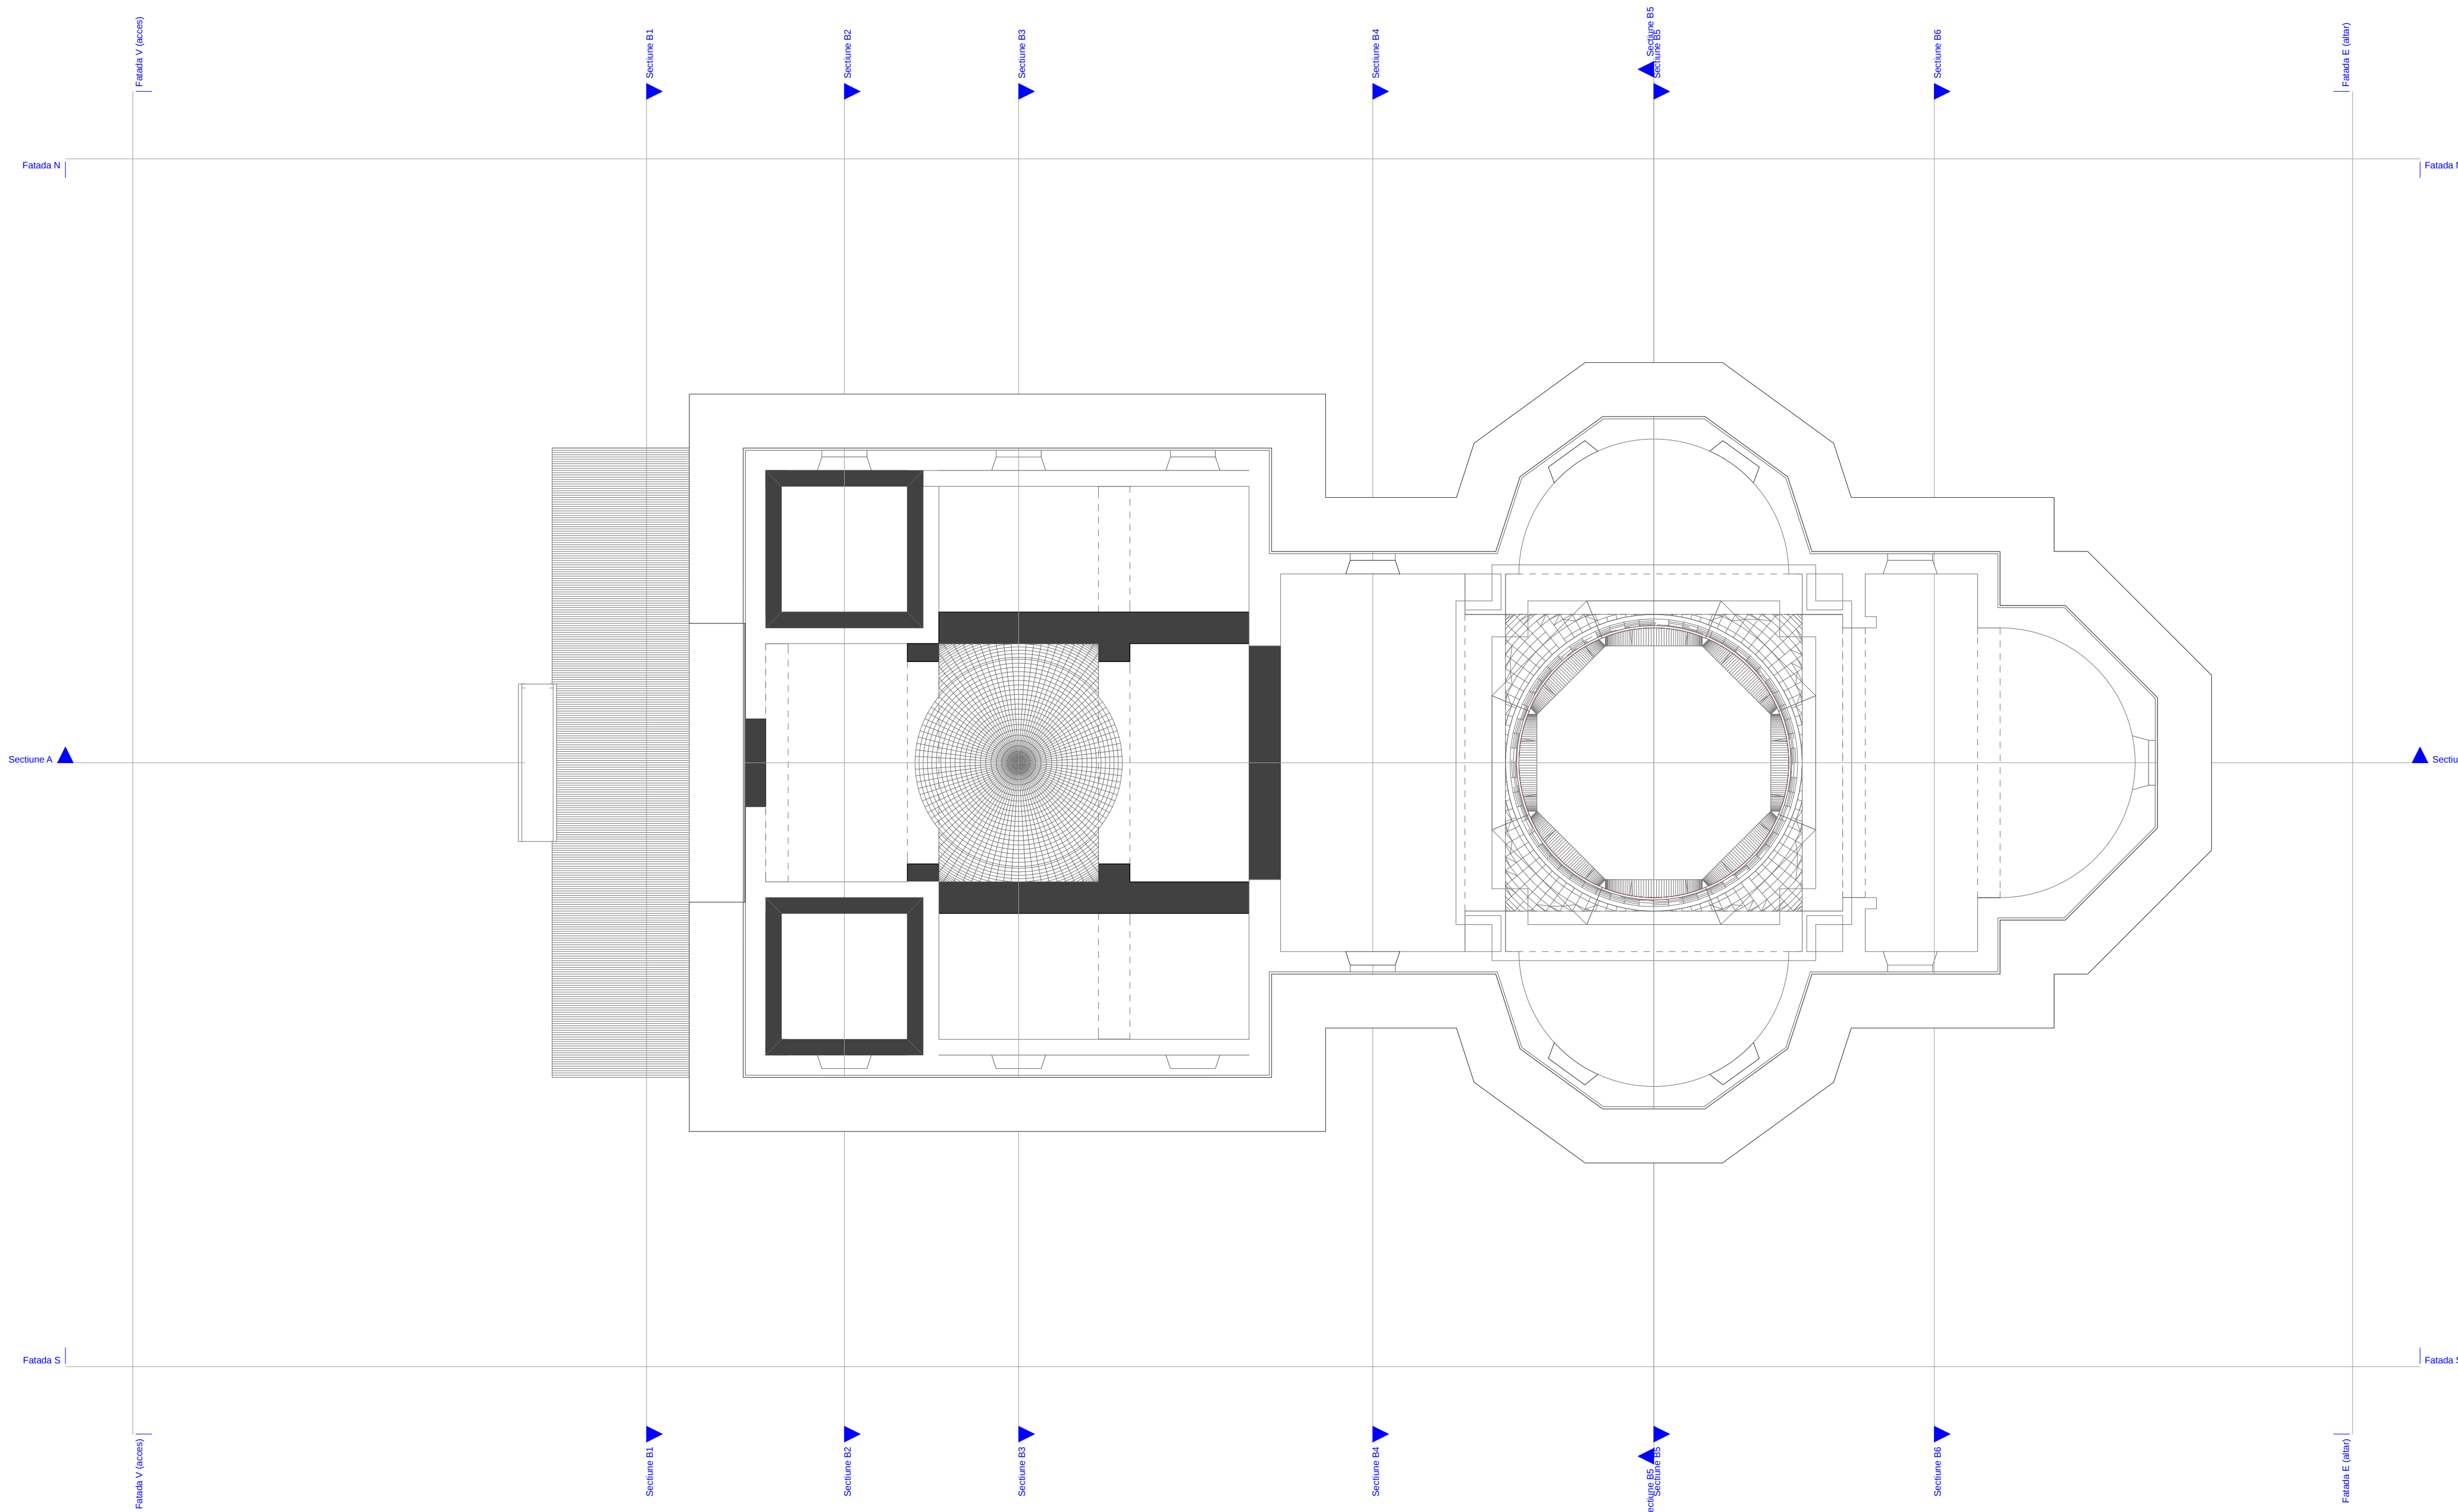

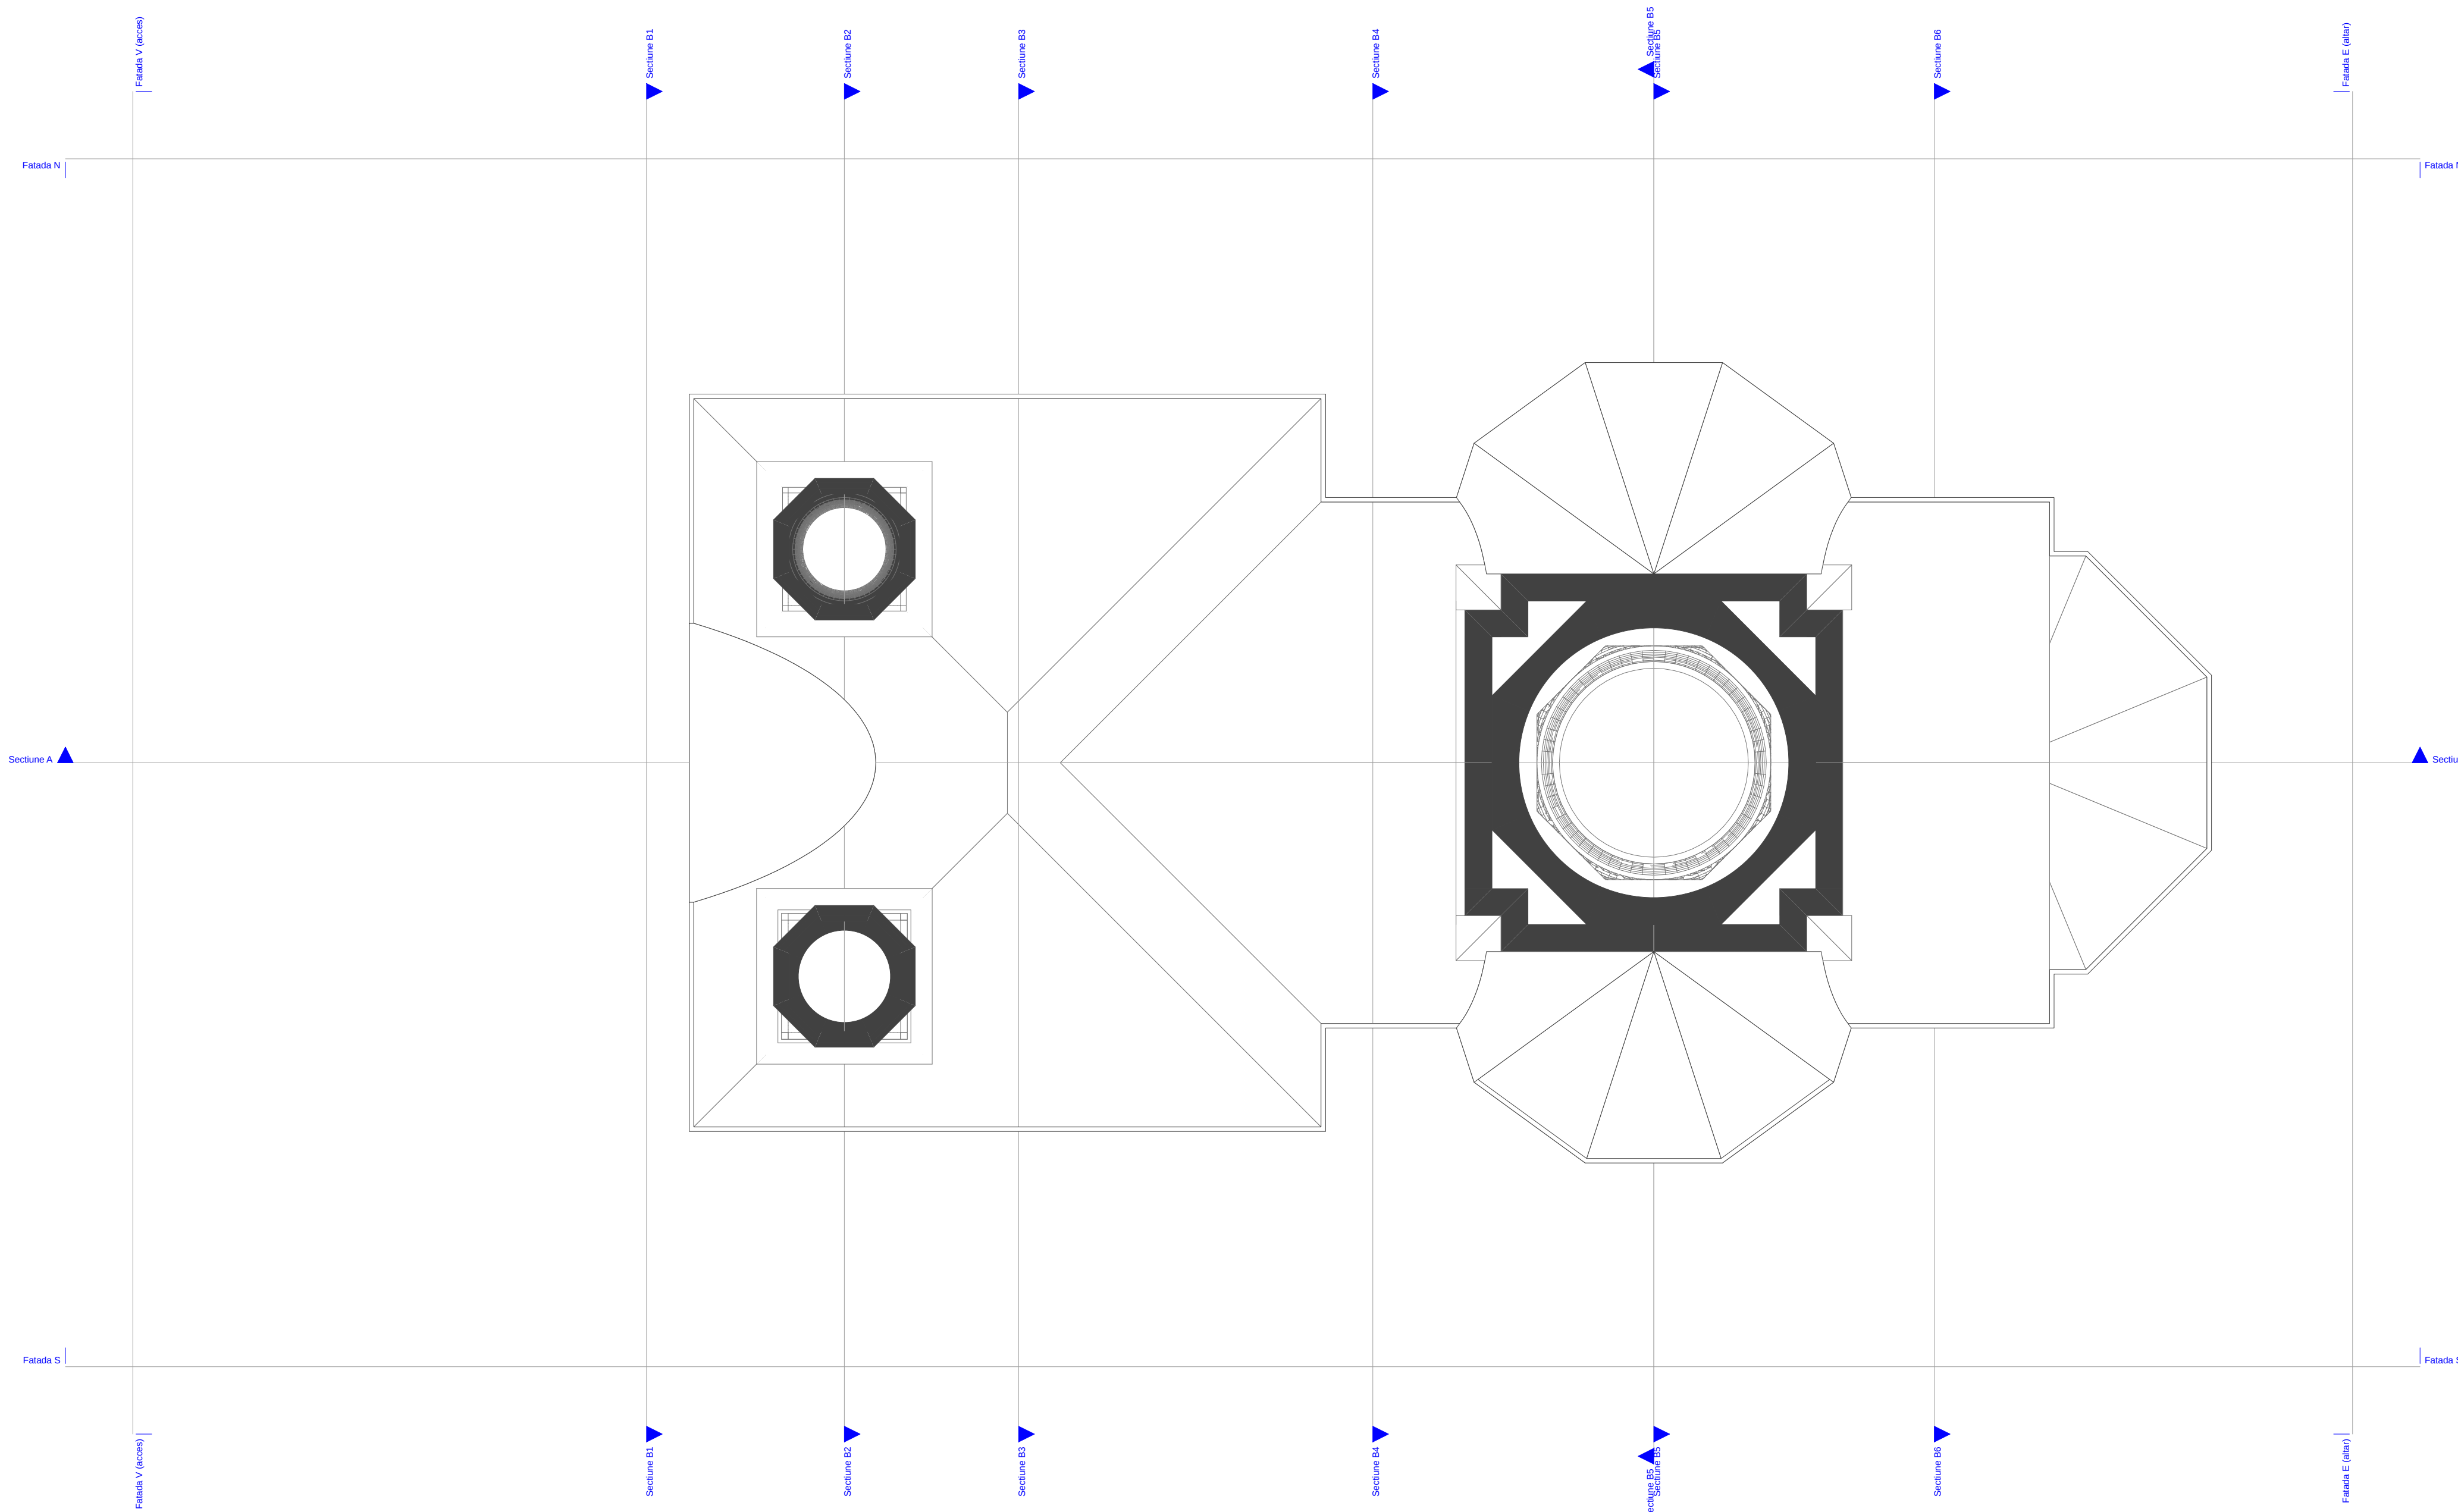


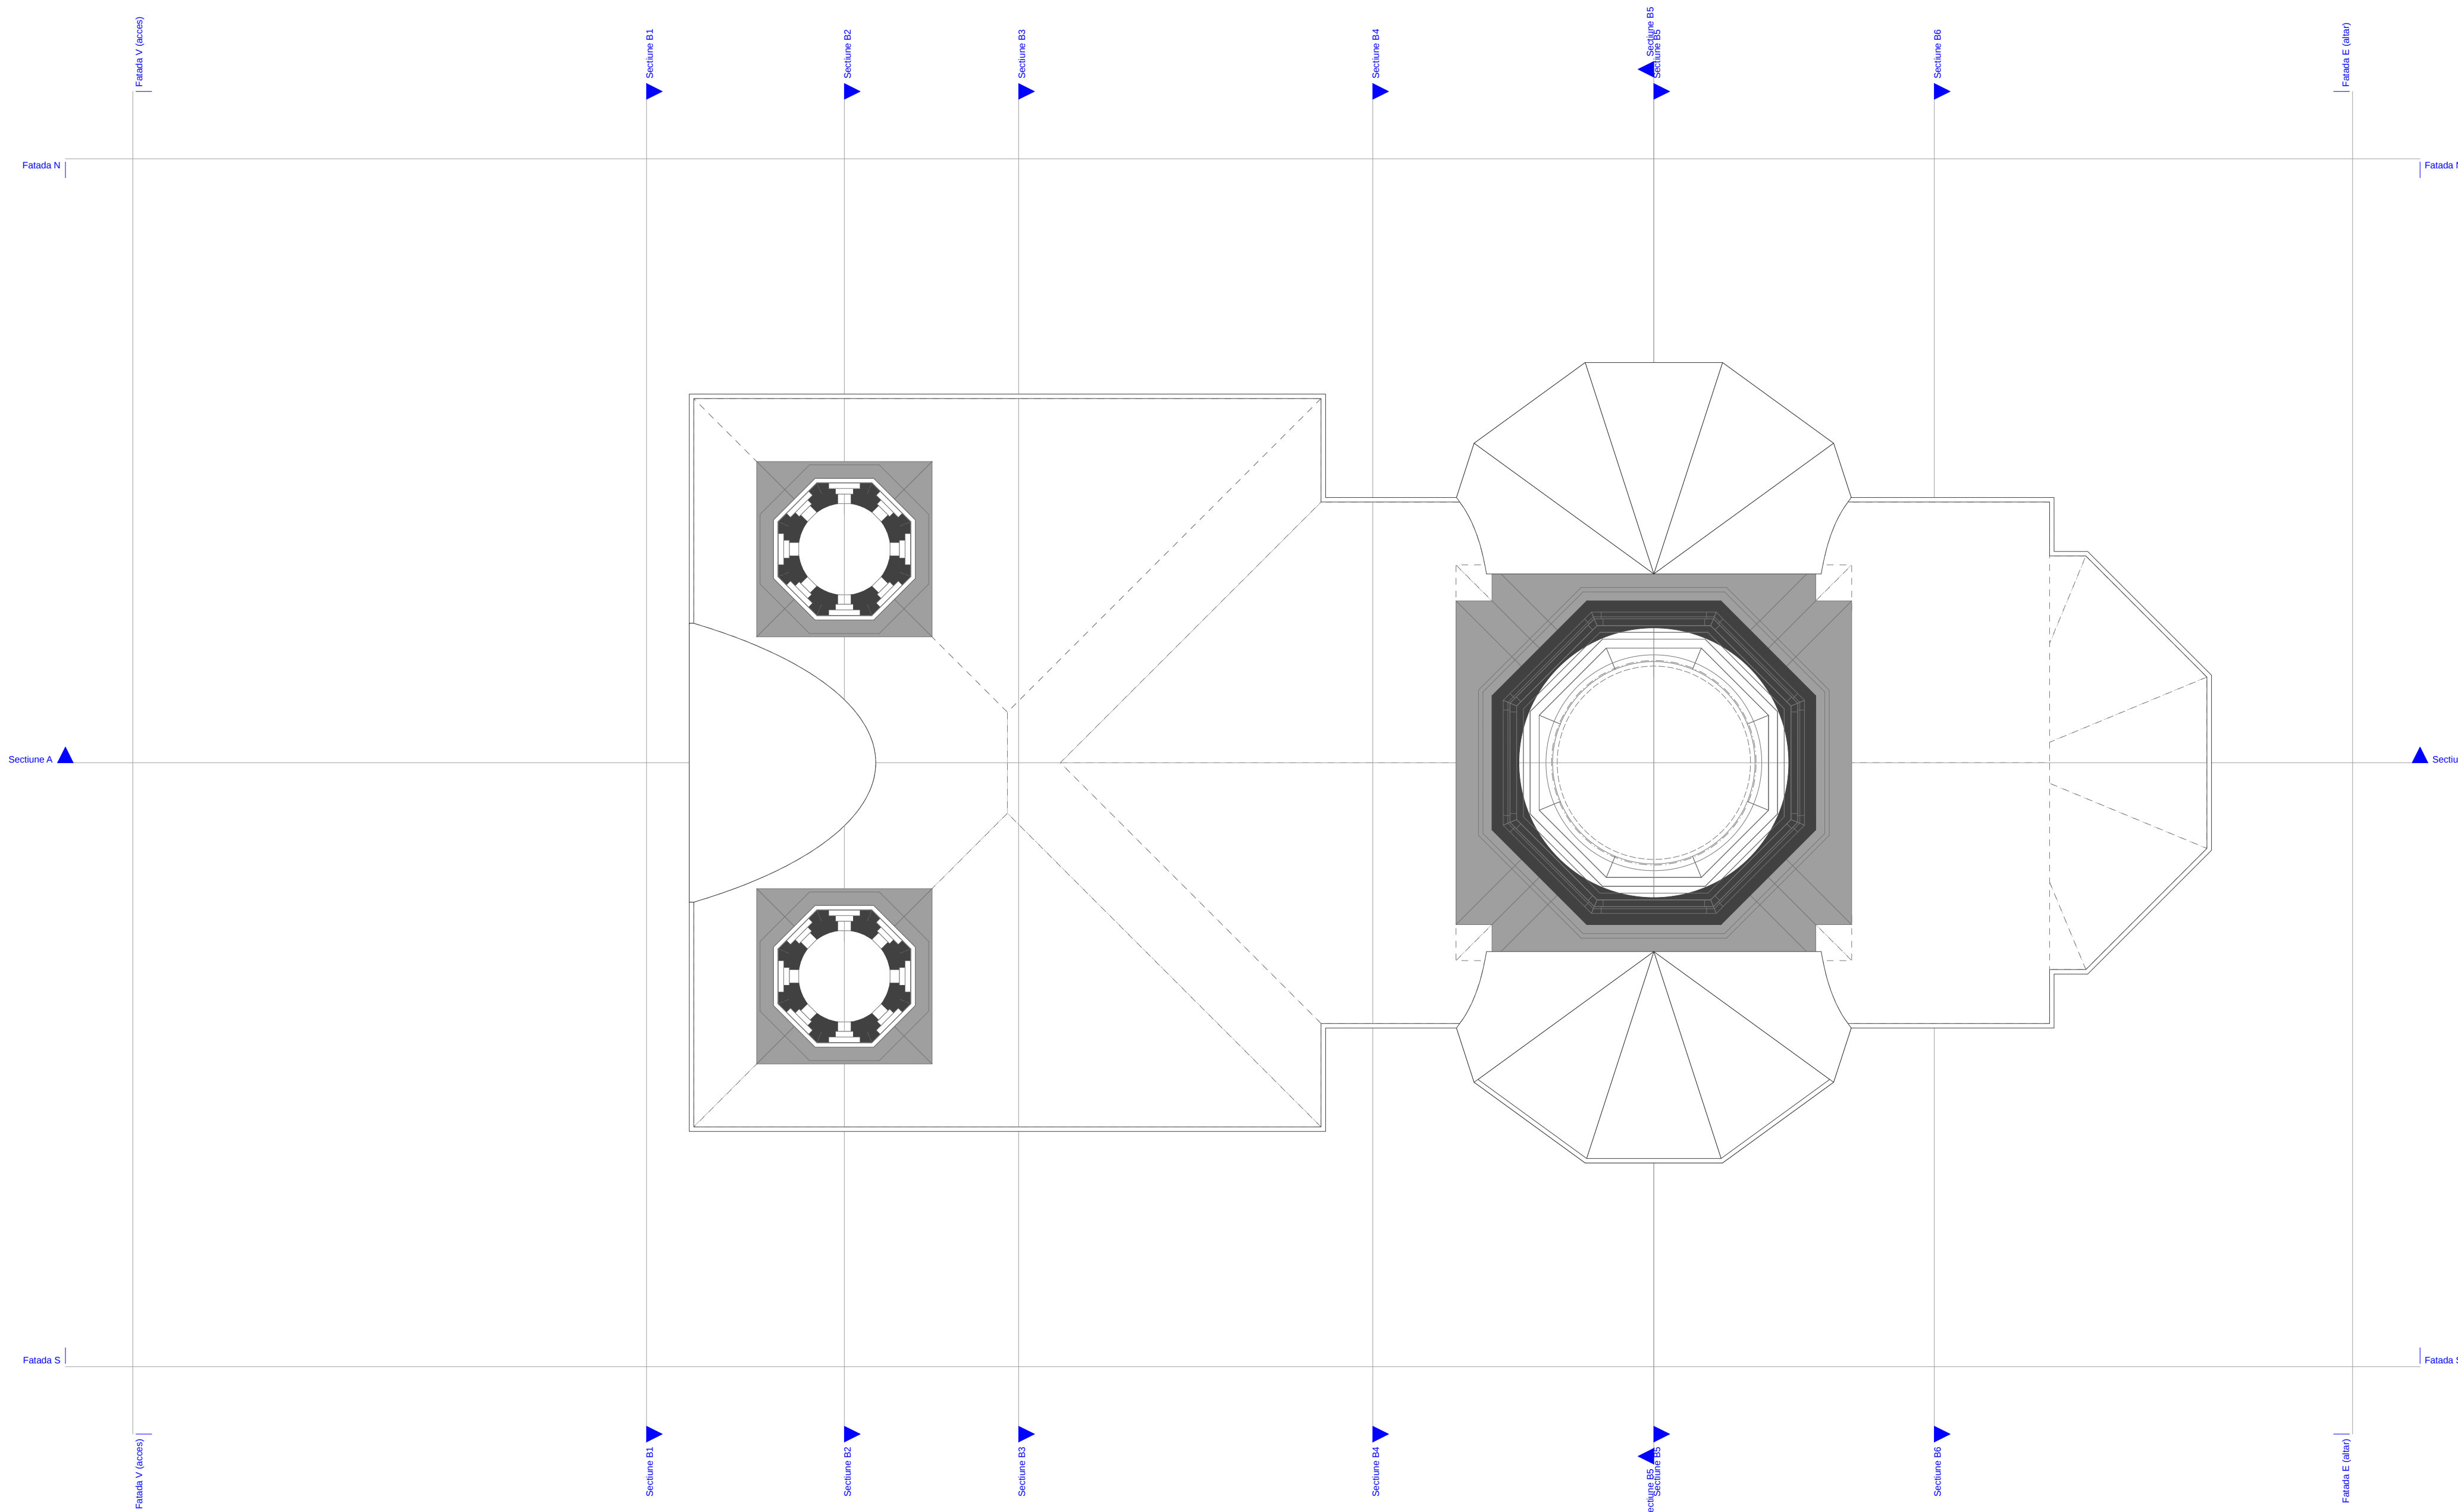


plan turle sc. 1:100
belfries plan sc. 1:100

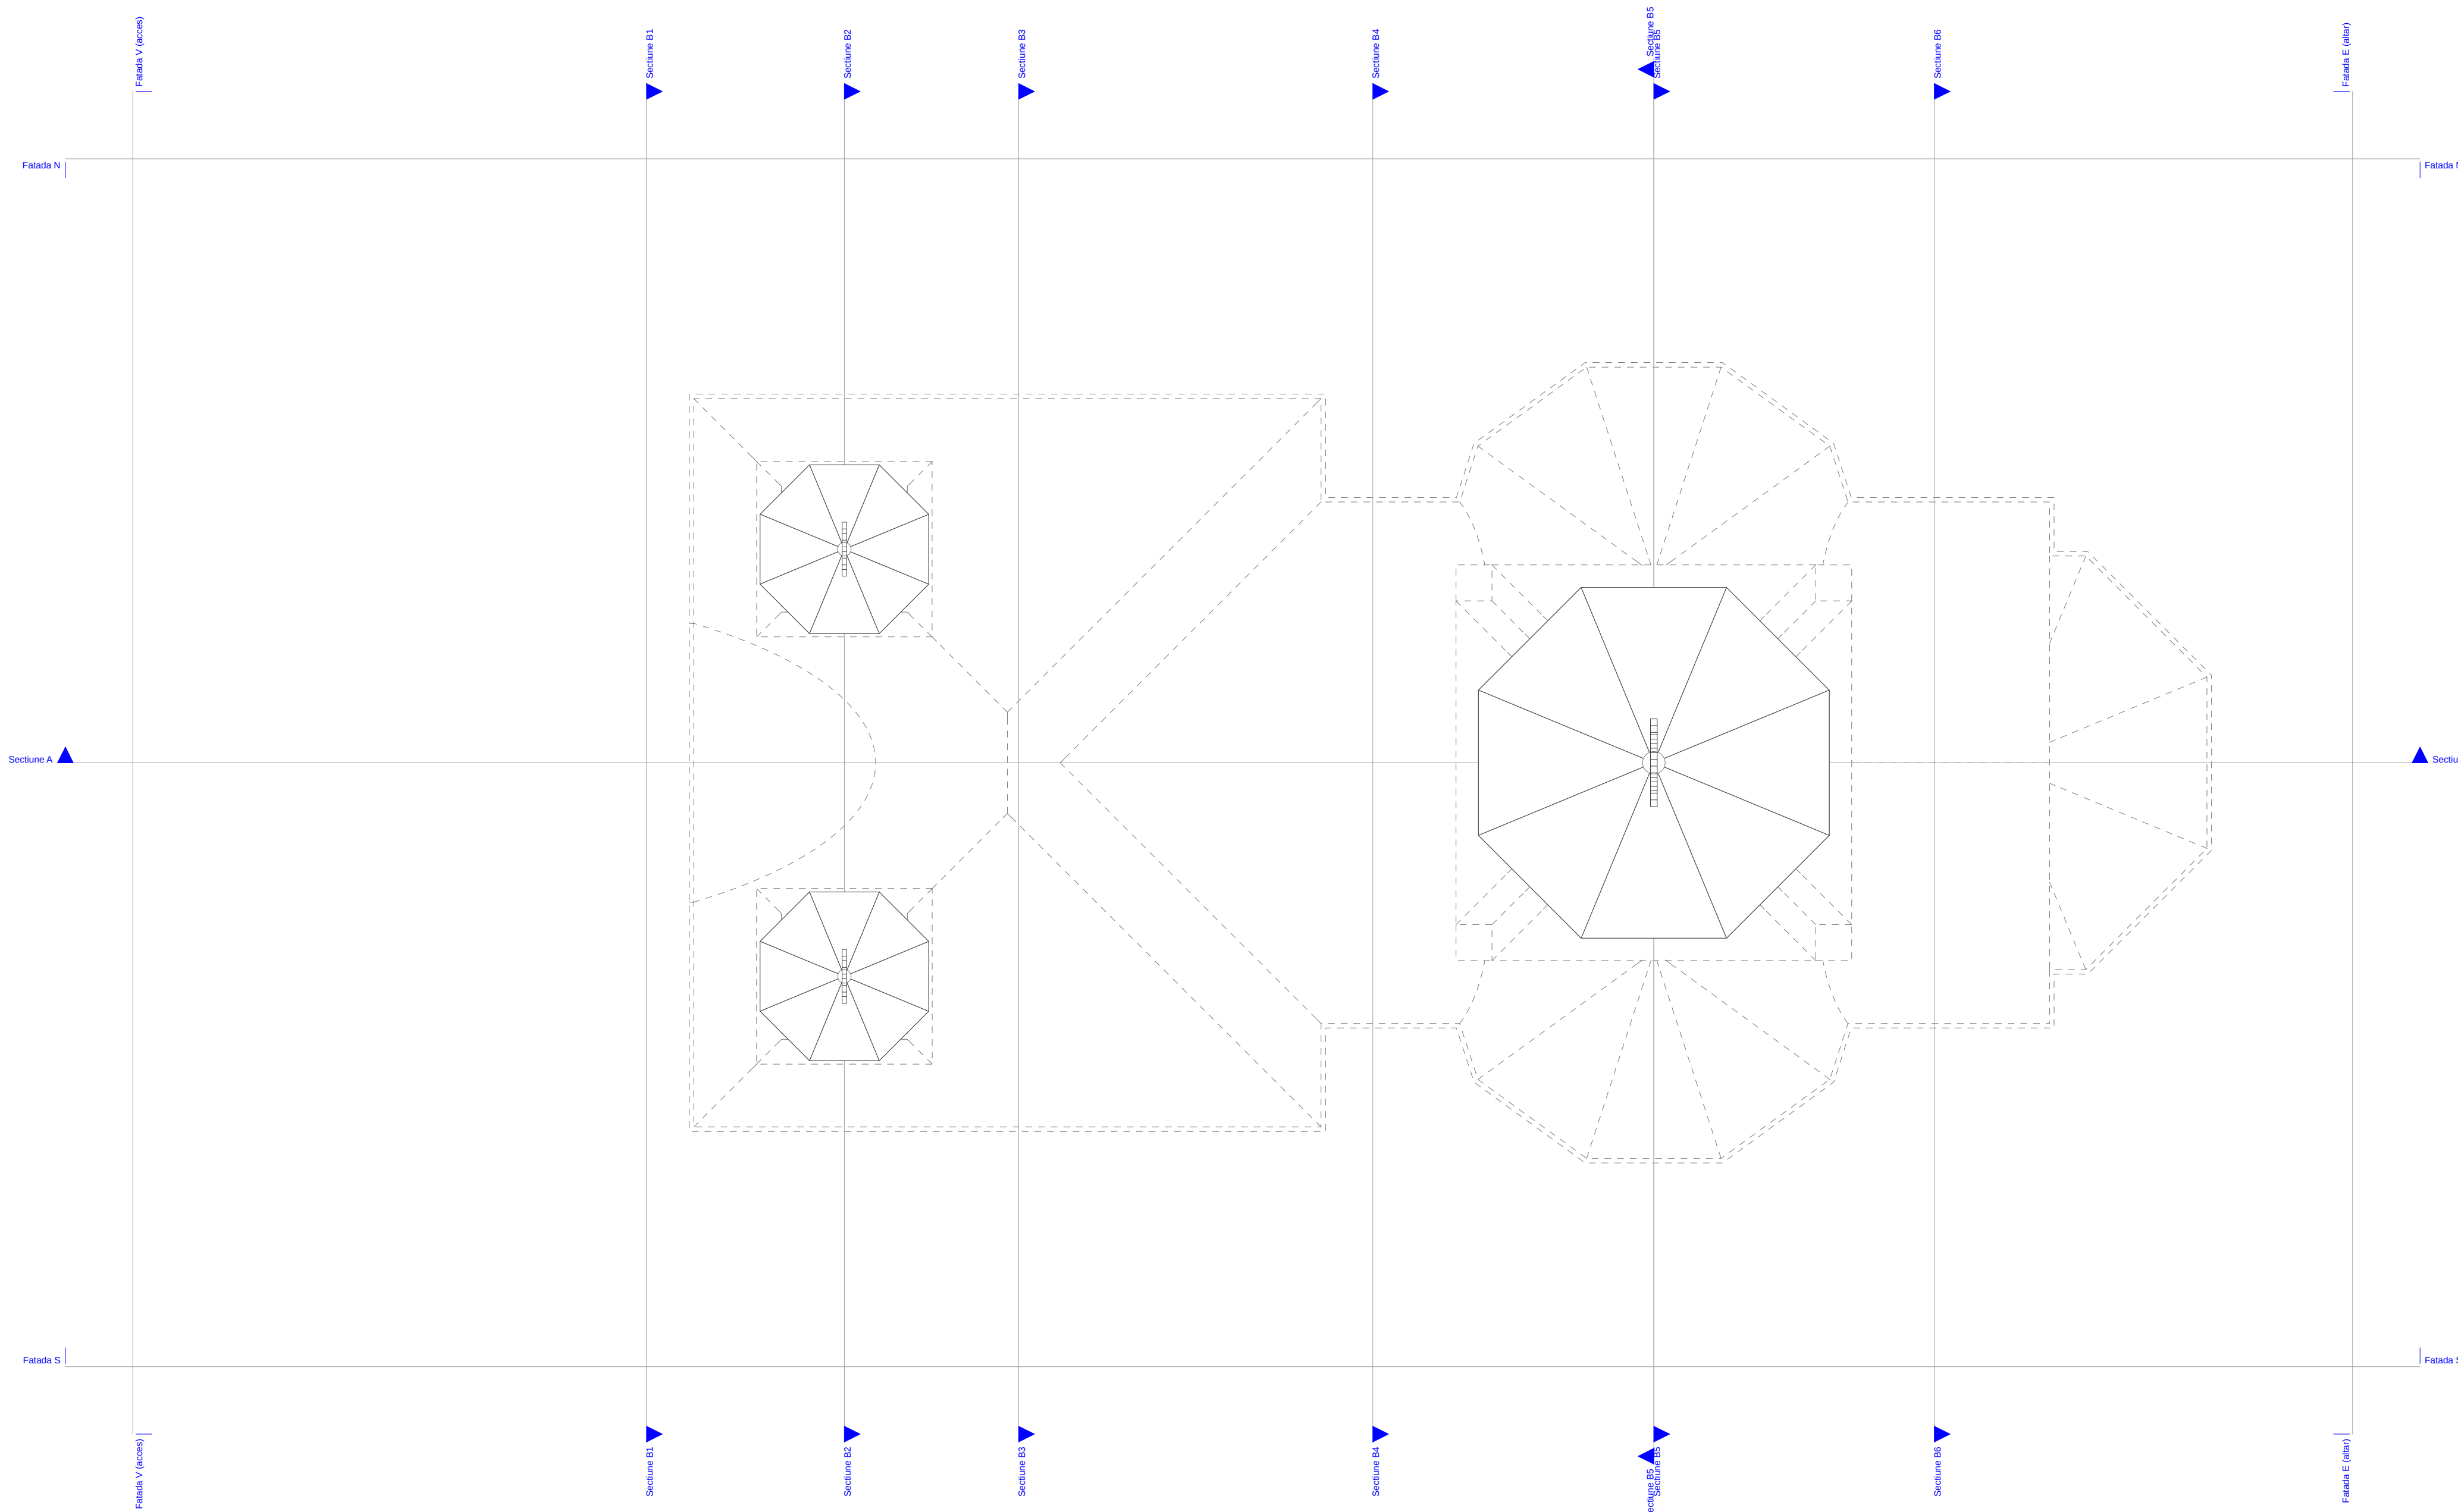

plan invelitoare turle sc. 1:100
belfries roofs plan sc. 1:100

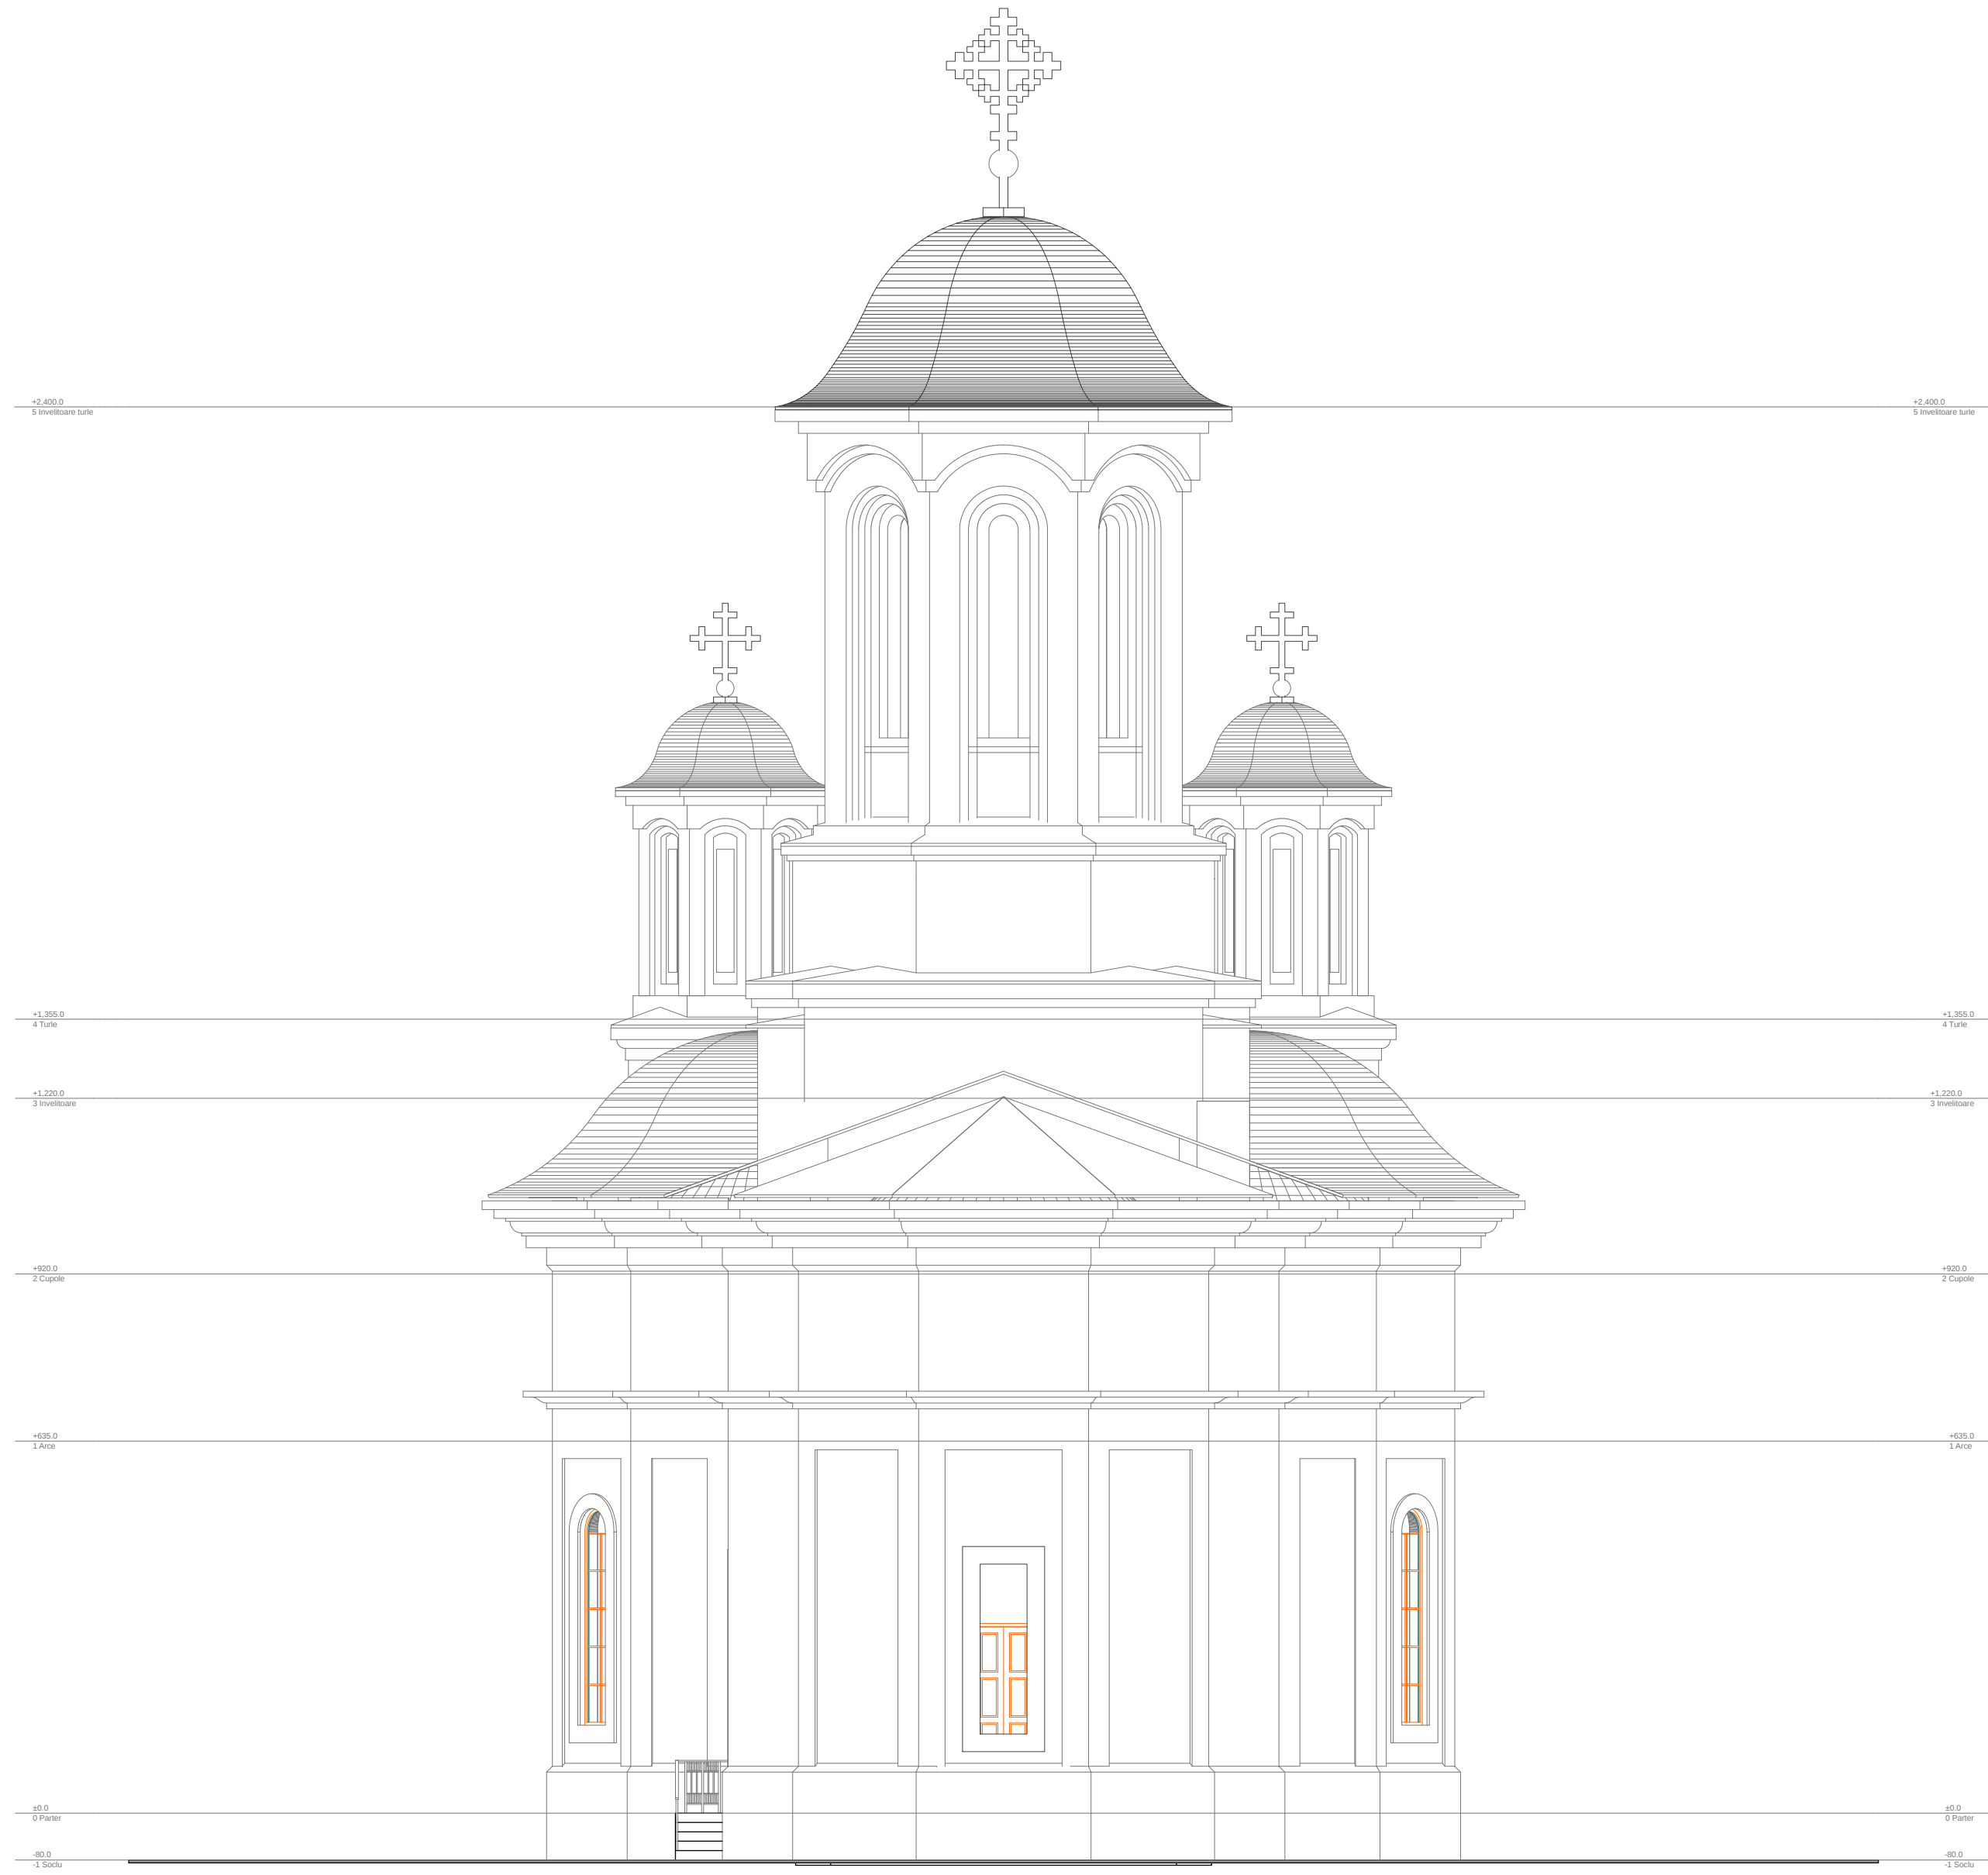

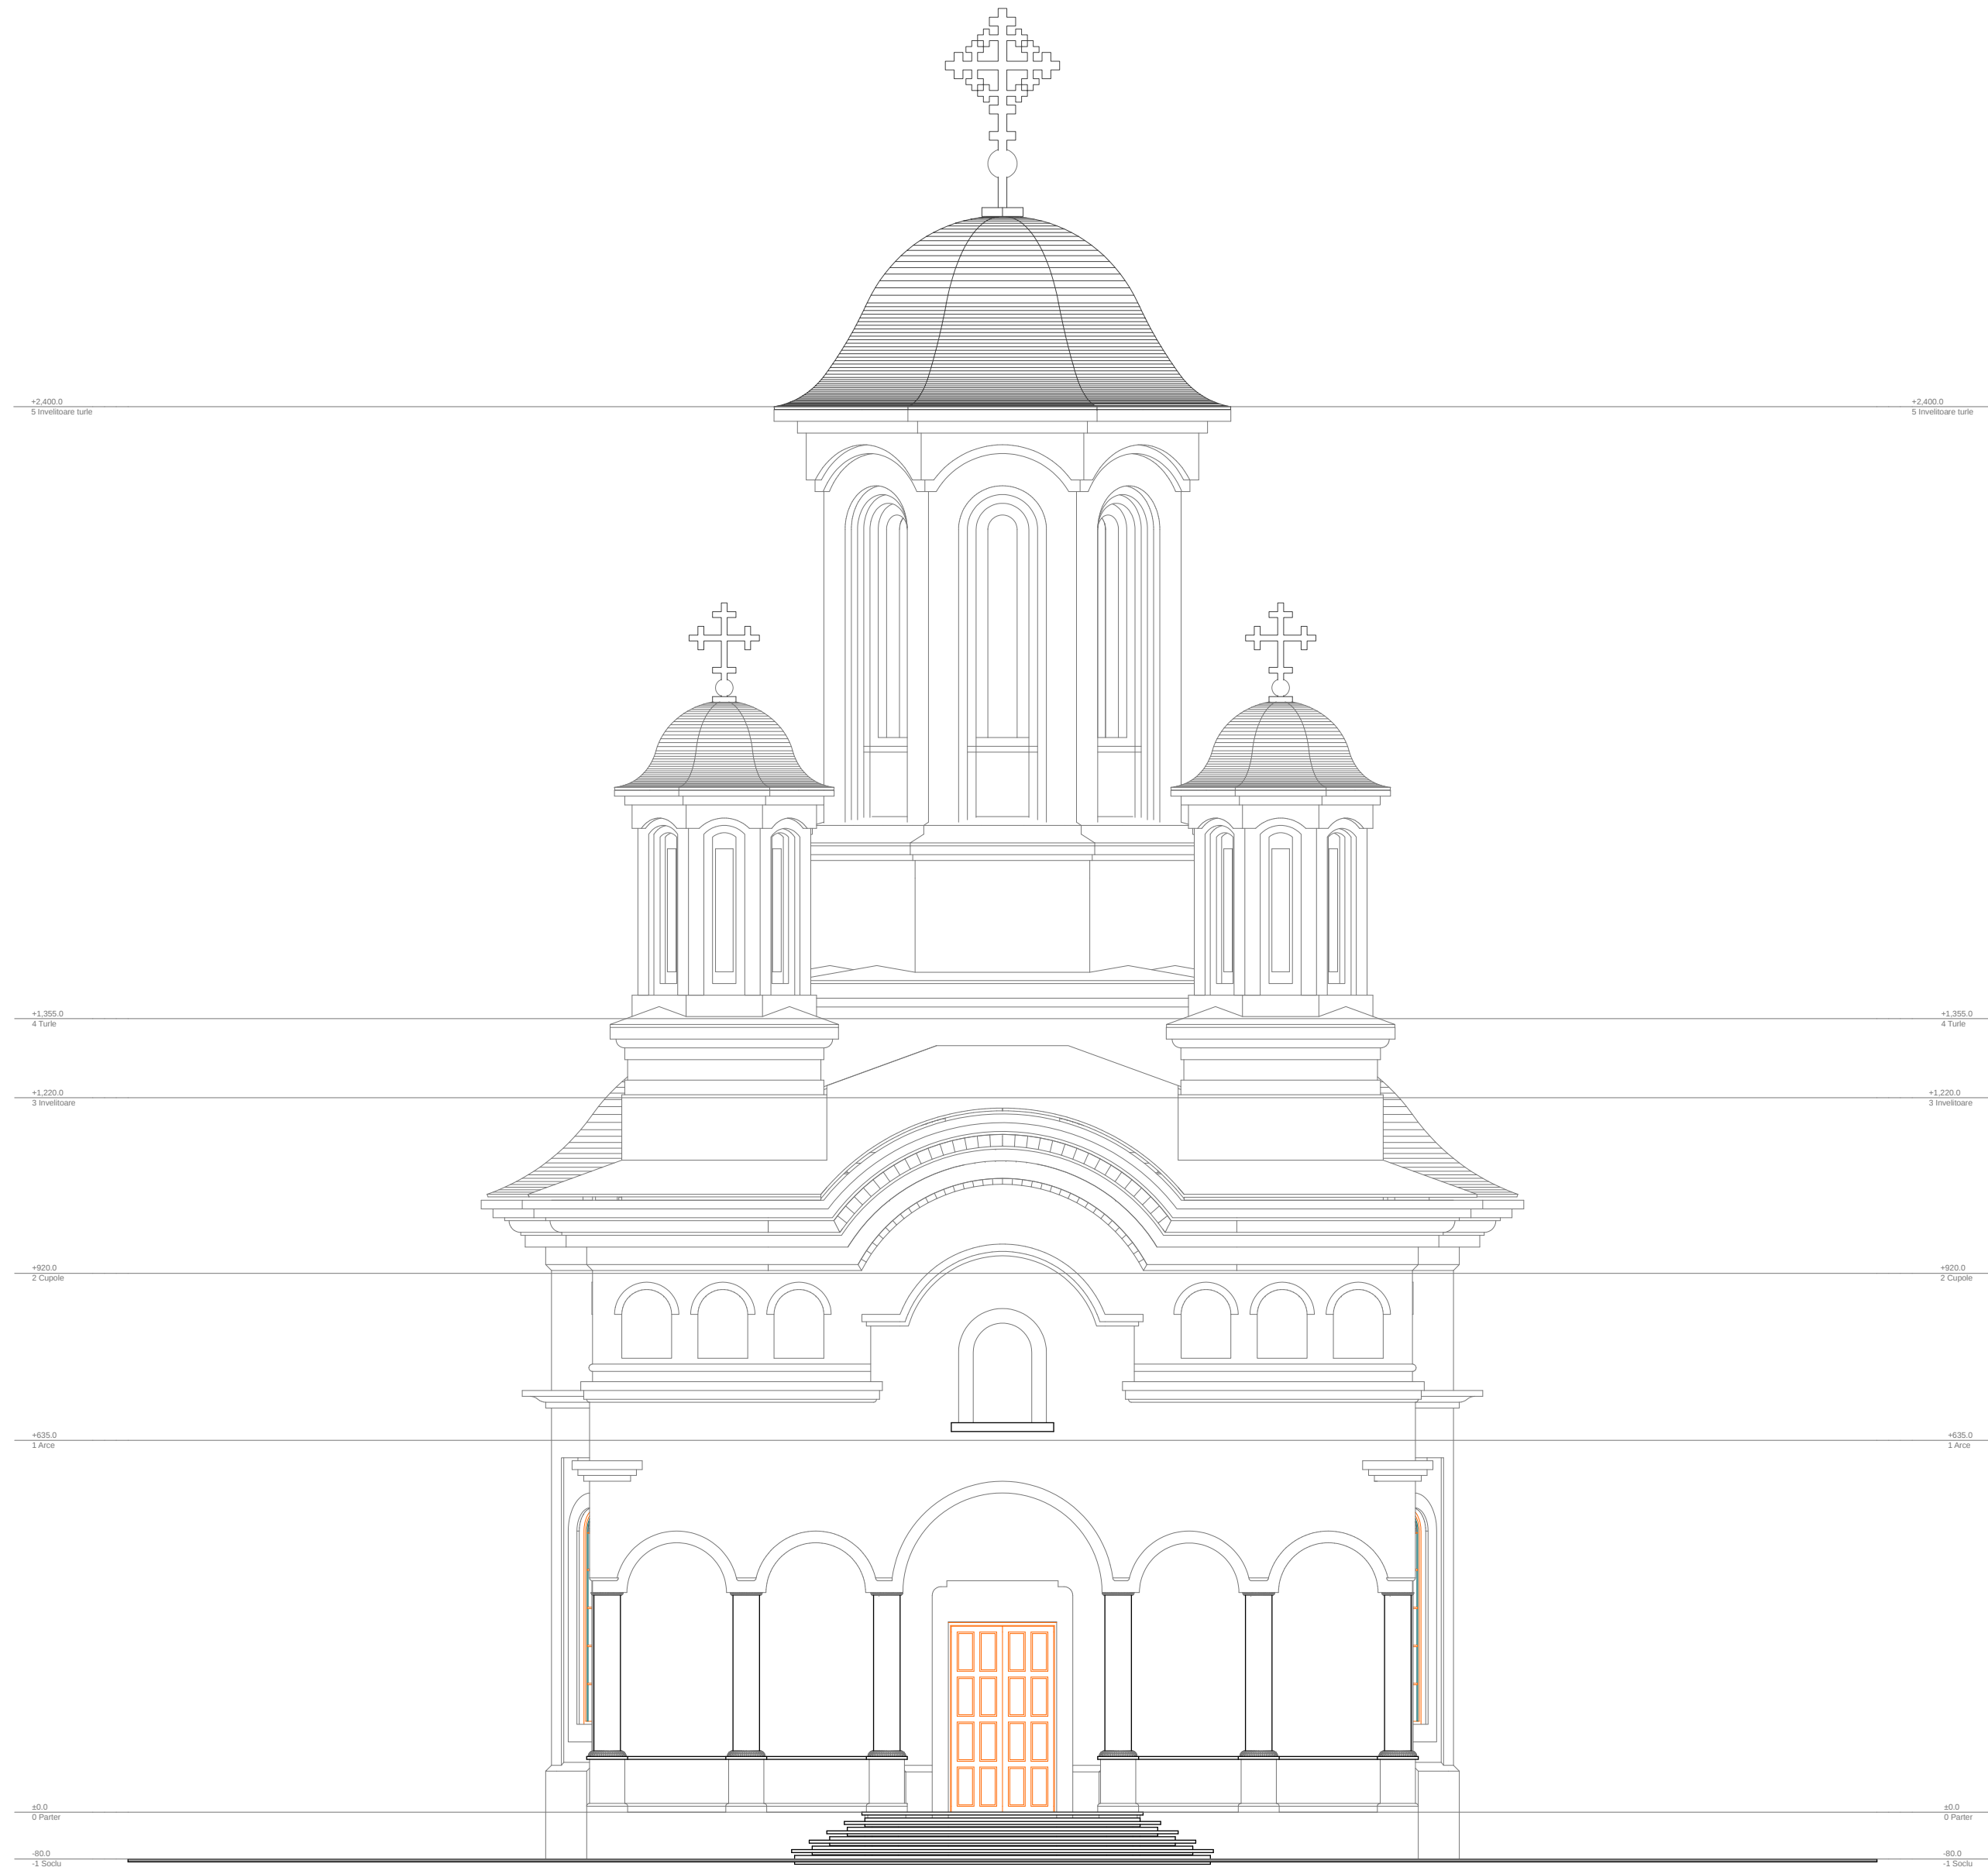







section A sc. 1:100

section A sc. 1:100