



















S.C. **STUDIOUL DE PROIECTARE
ARHITECTURA
INOVATIONS** s.r.l.
AUT. NR. J40/3584/08.03.2004

**LOCUINTA INDIVIDUALA
D+P+E**

ADRESA: lotul 3, parcelele 3933 -
3934, tarlăua 80, comuna Berceni,
Judetul Ilfov

BENEFICIAR:
dl. Gheorghe Ionita

SEF PROIECT
arh. Bogdan Teodorescu


PROIECTAT
arh. Sorin Juverdeanu

DESENAT
arh. Adrian Gabriel Gramada

PLAN SITUATIE

DATA 10 / 13	FAZA D.T.A.C.	SCARA 1:200
PL. NR. A01	NR. PL. 12	NR. PR. 1307-A

Licenta Archicad 8.1 - hardlock
HCPU
(Hardware Copy Protection Unit),
nr. 6-5146250

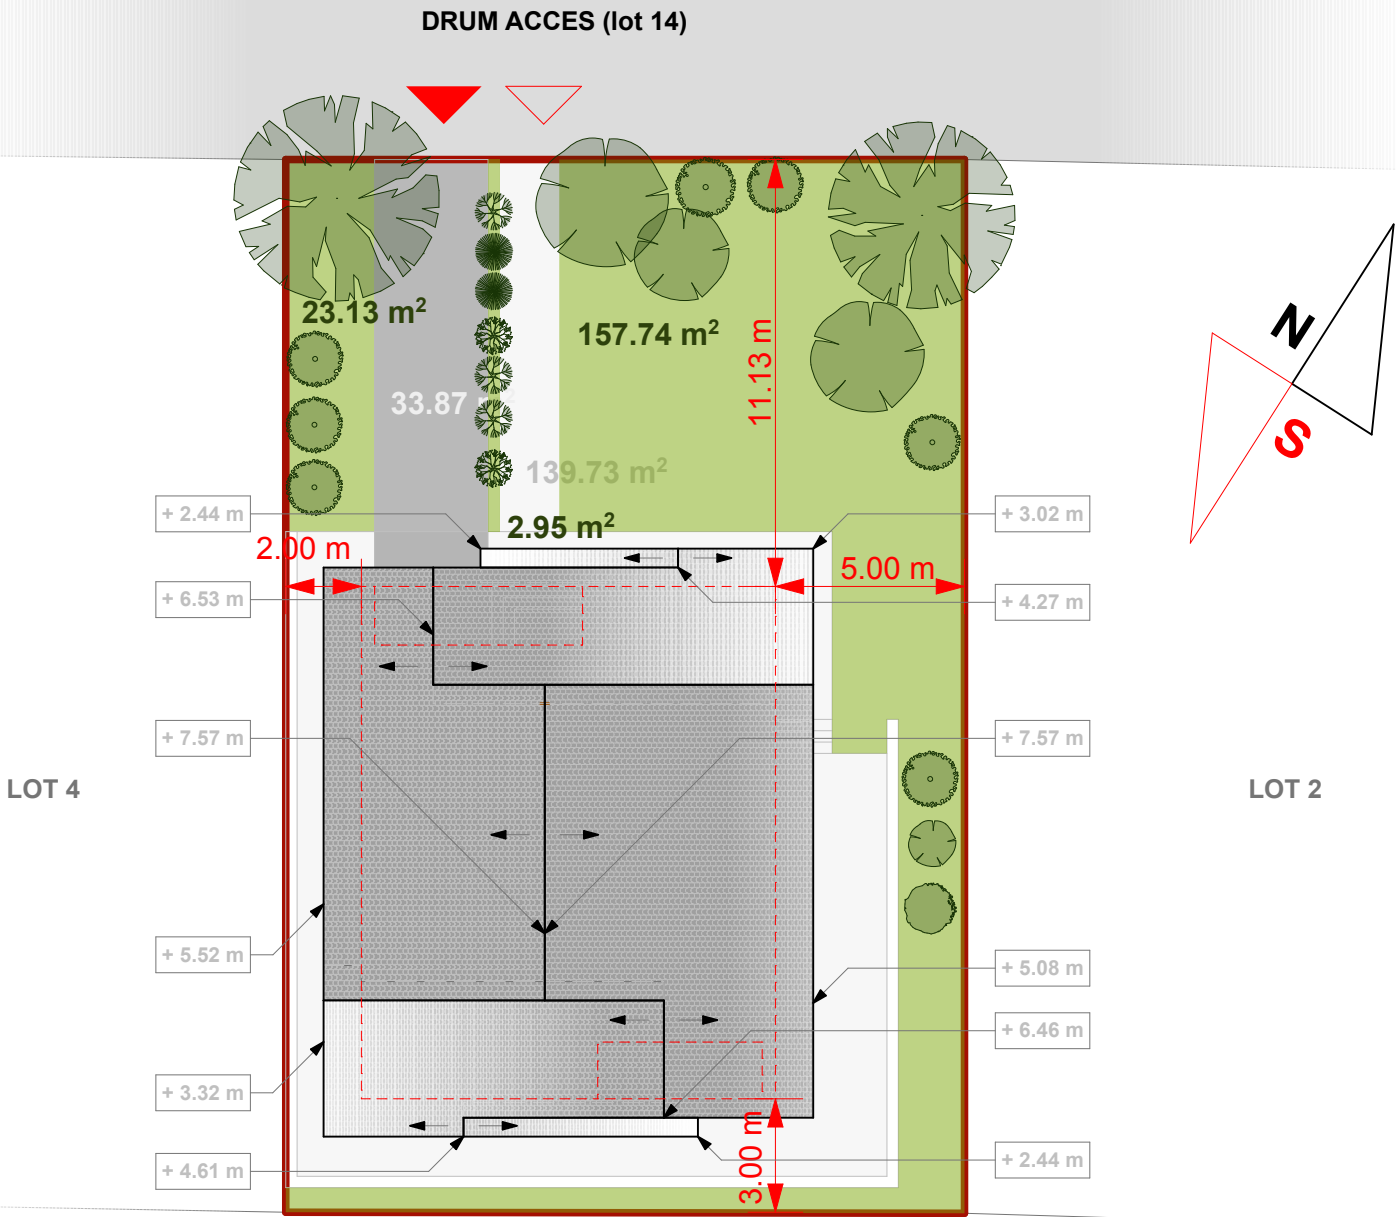





S.C. **STUDIOUL DE PROIECTARE
ARHITECTURA
INOVATIONS** s.r.l.
AUT. NR. J40/3584/08.03.2004

**LOCUINTA INDIVIDUALA
D+P+E**

ADRESA: lotul 3, parcelele 3933 - 3934, tarlaua 80, comuna Berceni, Judetul Ilfov

BENEFICIAR:
dl. Gheorghe Ionita

SEF PROIECT
arh. Bogdan Teodorescu

PROIECTAT
arh. Sorin Juverdeanu


DESENAT
arh. Adrian Gabriel Gramada

PLAN SITUATIE

DATA 10 / 13	FAZA D.T.A.C.	SCARA 1:200
PL. NR. A01	NR. PL. 12	NR. PR. 1307-A

Licenta Archicad 8.1 - hardlock HCPU
(Hardware Copy Protection Unit),
nr. 6-5146250

S util = 230.23 mp
S construit = 148.37 mp
S desfasurat = 337.58 mp (289.65 mp - suprastructura)
S teren = 499.99 mp
S accese + alei + terase = 173.6 mp
S carosabile = 33.87 mp
S spatii verzi = 183.82 mp
P.O.T. (propus) = 29.67%
C.U.T. (propus) = 0,58
H coama (max.) = 7.57 m
H cornisa (max. / min.) = 5.52 m / 2.05 m

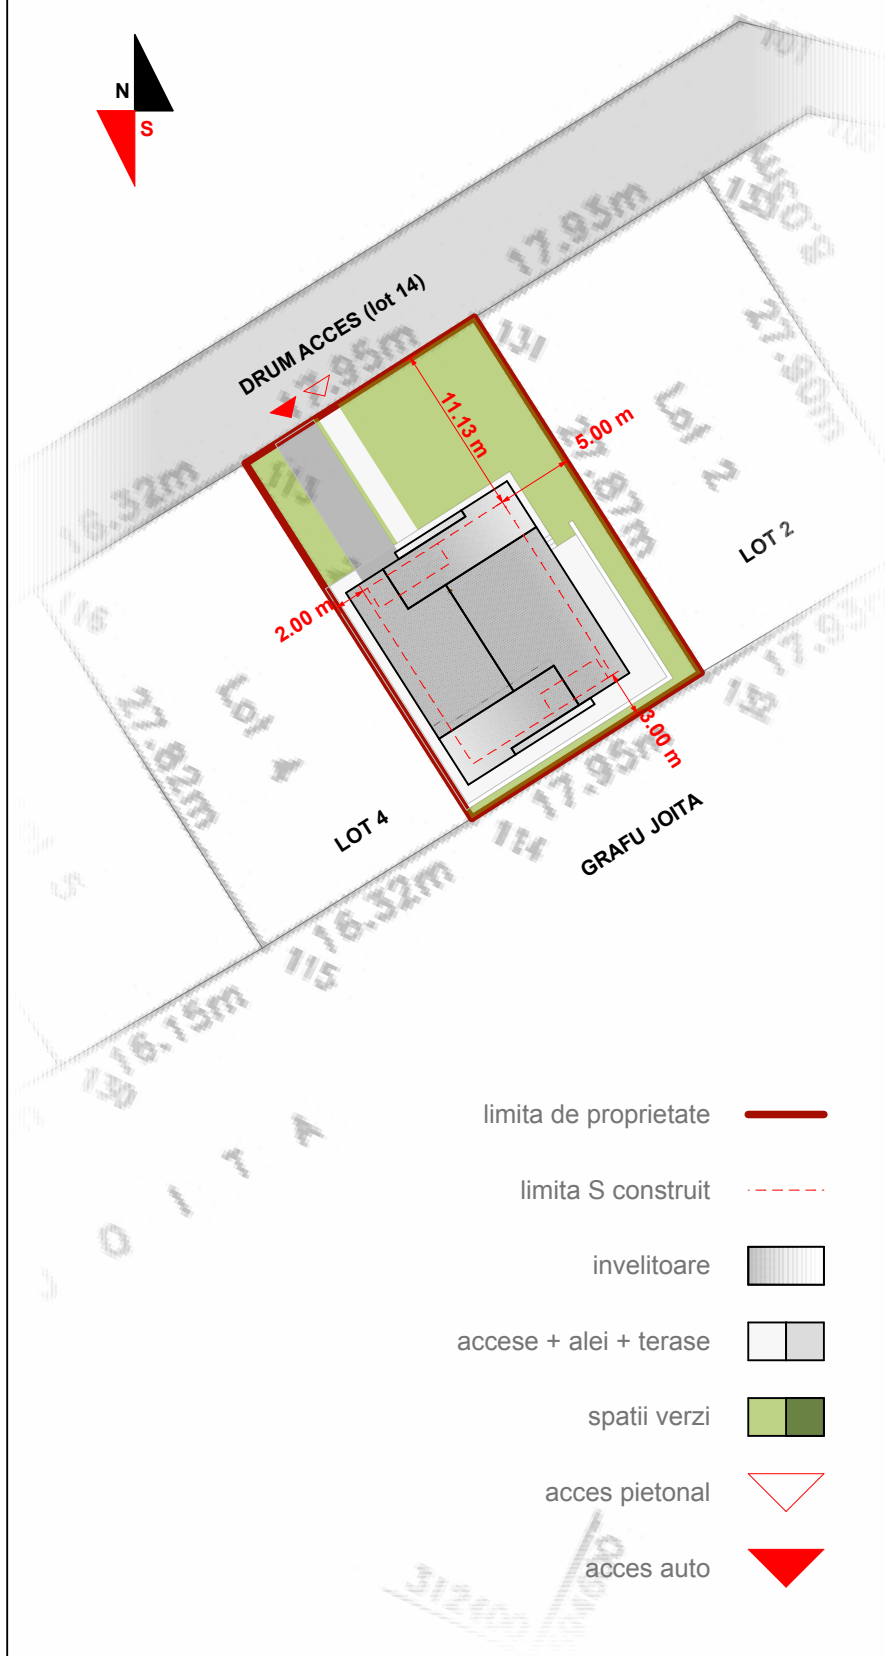

s.c.

STUDIOUL DE PROIECTARE
ARHITECTURA
INOVATIONS

s.r.l.

AUT. NR. J40/3584/08.03.2004

LOCUINTA INDIVIDUALA
D+P+E

ADRESA: lotul 3, parcelele 3933 -
 3934, tarlawa 80, comuna Berceni,
 Judetul Ilfov

BENEFICIAR:
 dl. Gheorghe Ionita

SEF PROIECT
 arh. Bogdan Teodorescu


PROIECTAT
 arh. Sorin Juverdeanu

DESENAT
 arh. Adrian Gabriel Gramada

PLAN SITUATIE

DATA 10 / 13	FAZA D.T.A.C.	SCARA 1:500
PL. NR. A01'	NR. PL. 12	NR. PR. 1307-A

Licenta Archicad 8.1 - hardlock
 HCPU
 (Hardware Copy Protection Unit),
 nr. 6-5146250

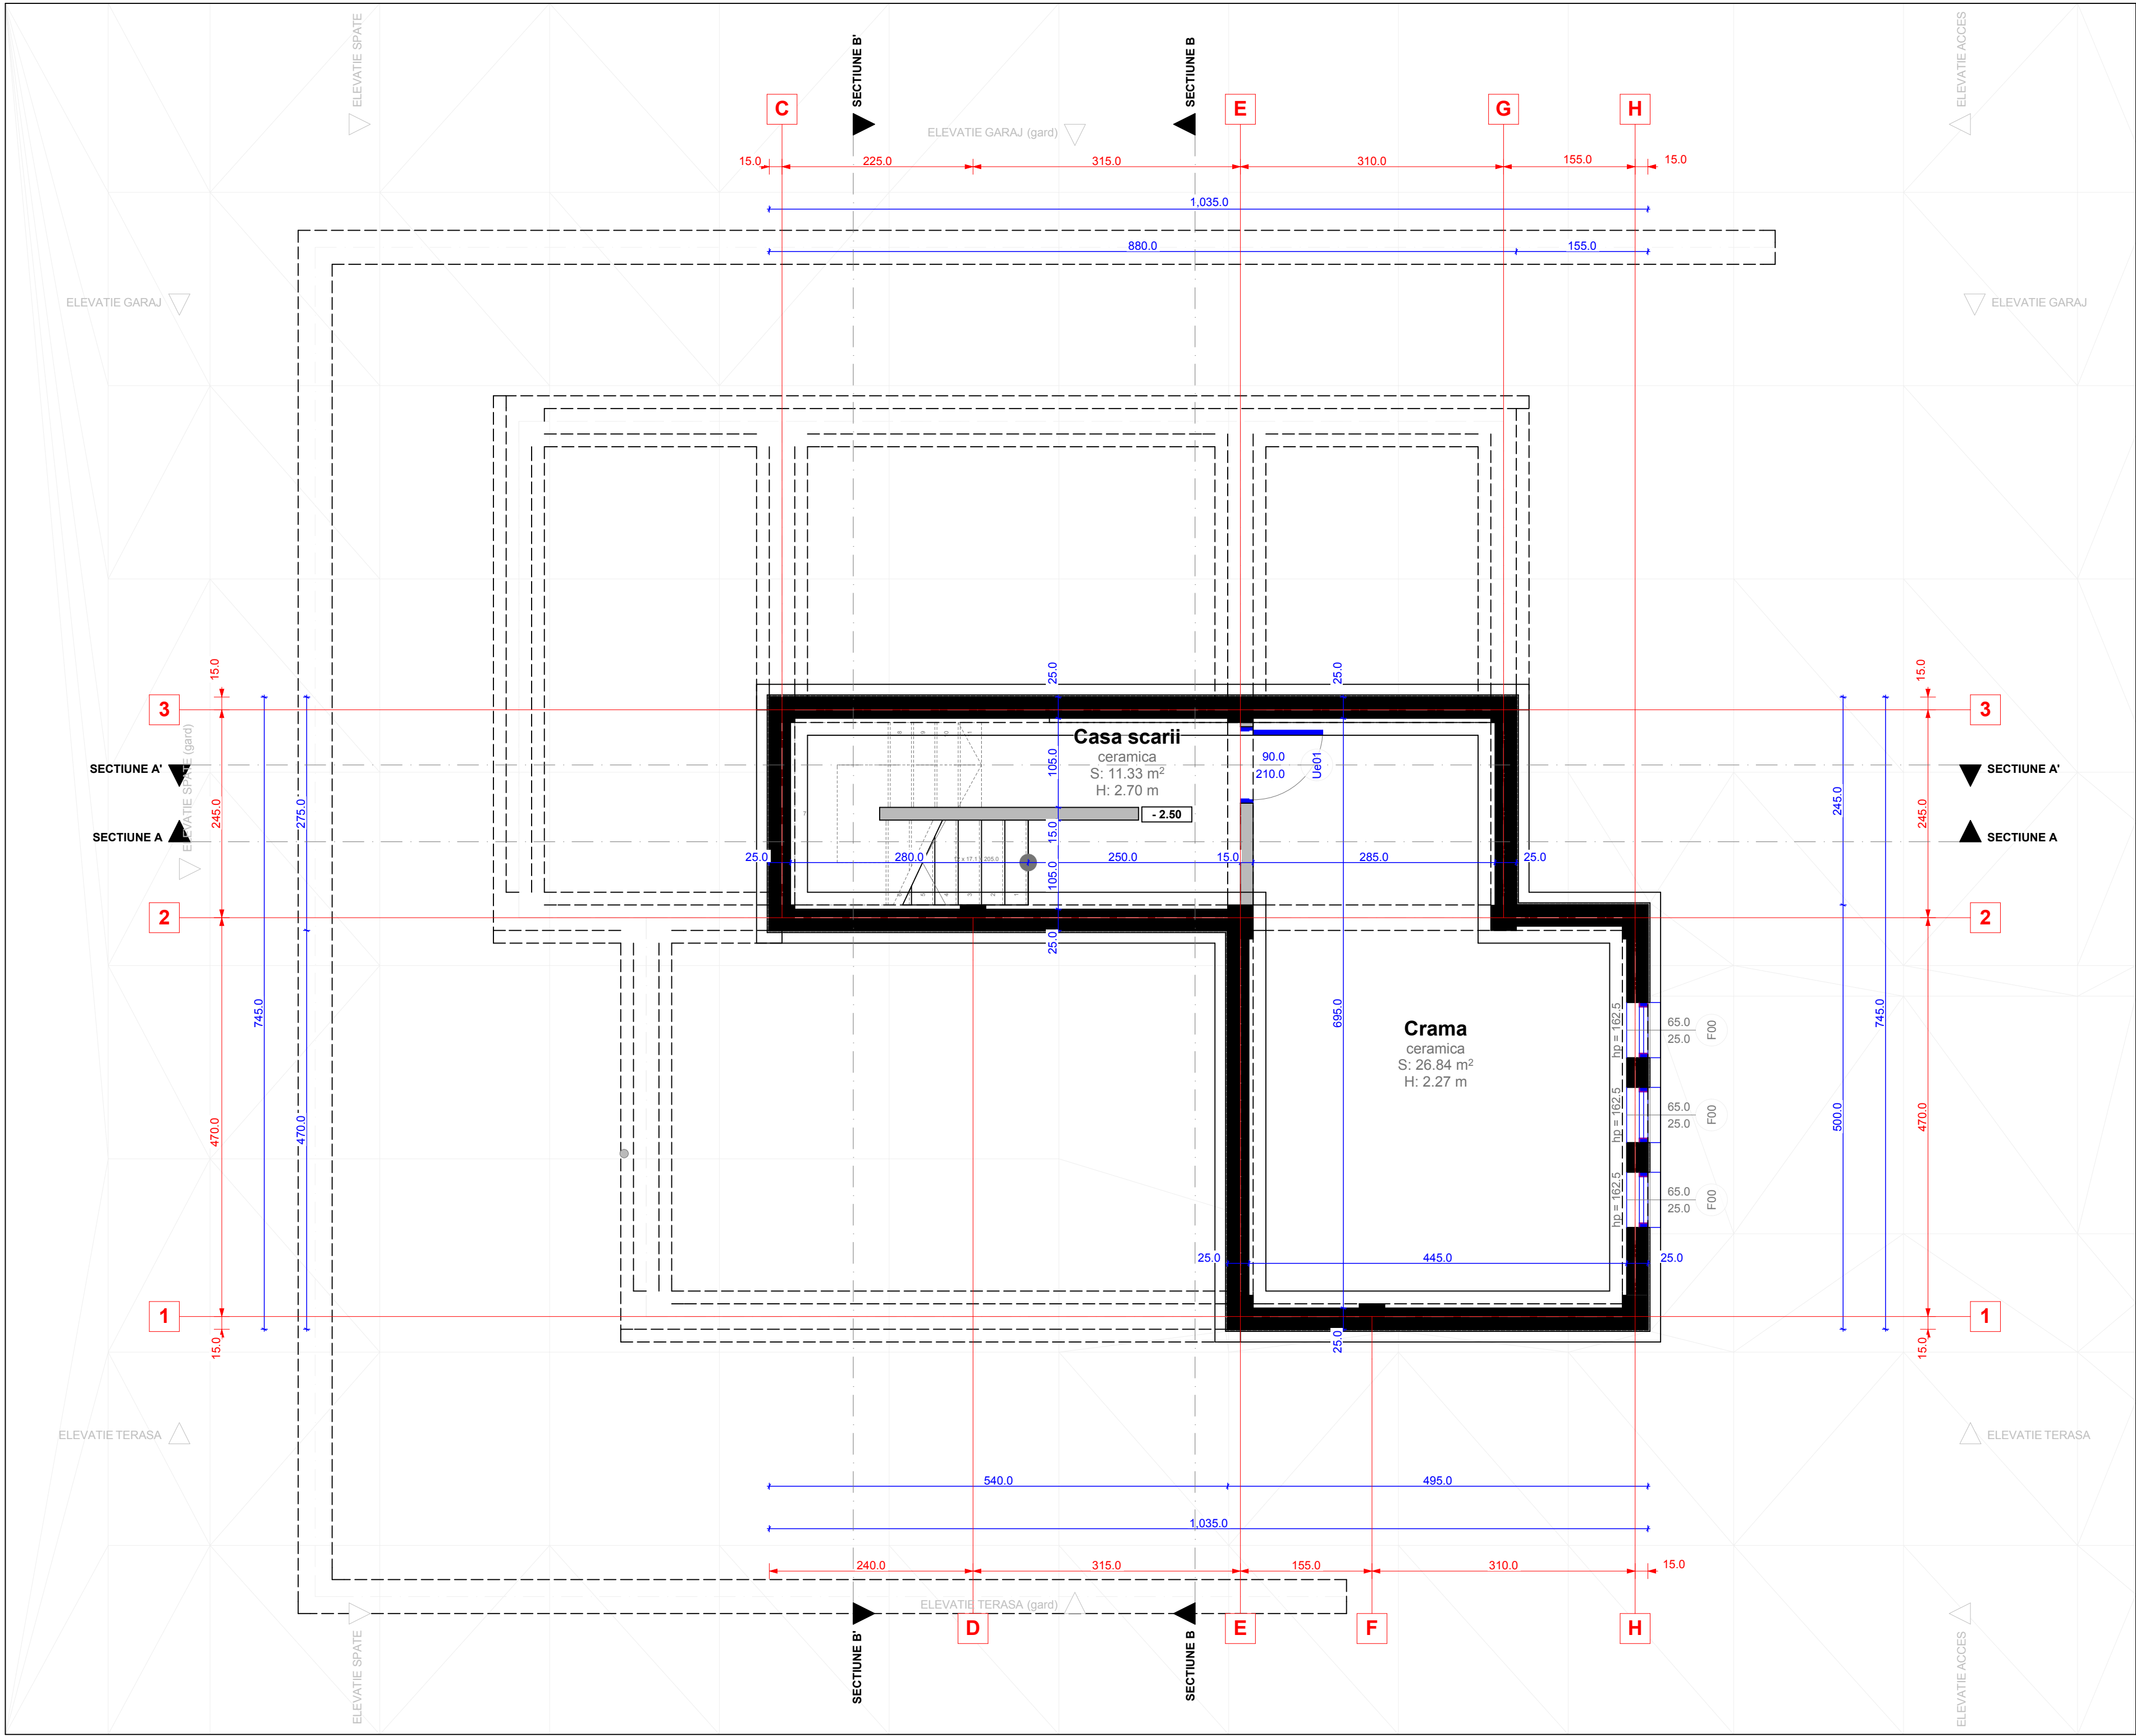

s.c. **STUDIOUL DE PROIECTARE ARHITECTURA INOVATIONS** s.r.l.

AUT. NR. J40/3584/08.03.2004

LOCUINTA INDIVIDUALA D+P+E

ADRESA: lotul 3, parcelele 3933 - 3934, tarlaua 80, comuna Berceni, Judetul Ilfov

BENEFICIAR:
dl. Gheorghe Ionita

SEF PROIECT
arh. Bogdan Teodorescu


PROIECTAT
arh. Sorin Juverdeanu

DESENAT
arh. Adrian Gabriel Gramada

PLAN DEMISOL

DATA 10 / 13	FAZA D.T.A.C.	SCARA 1:50
PL. NR. A02	NR. PL. 12	NR. PR. 1307-A

Licenta Archicad 8.1 - hardlock HCPU
(Hardware Copy Protection Unit),
nr. 6-5146250

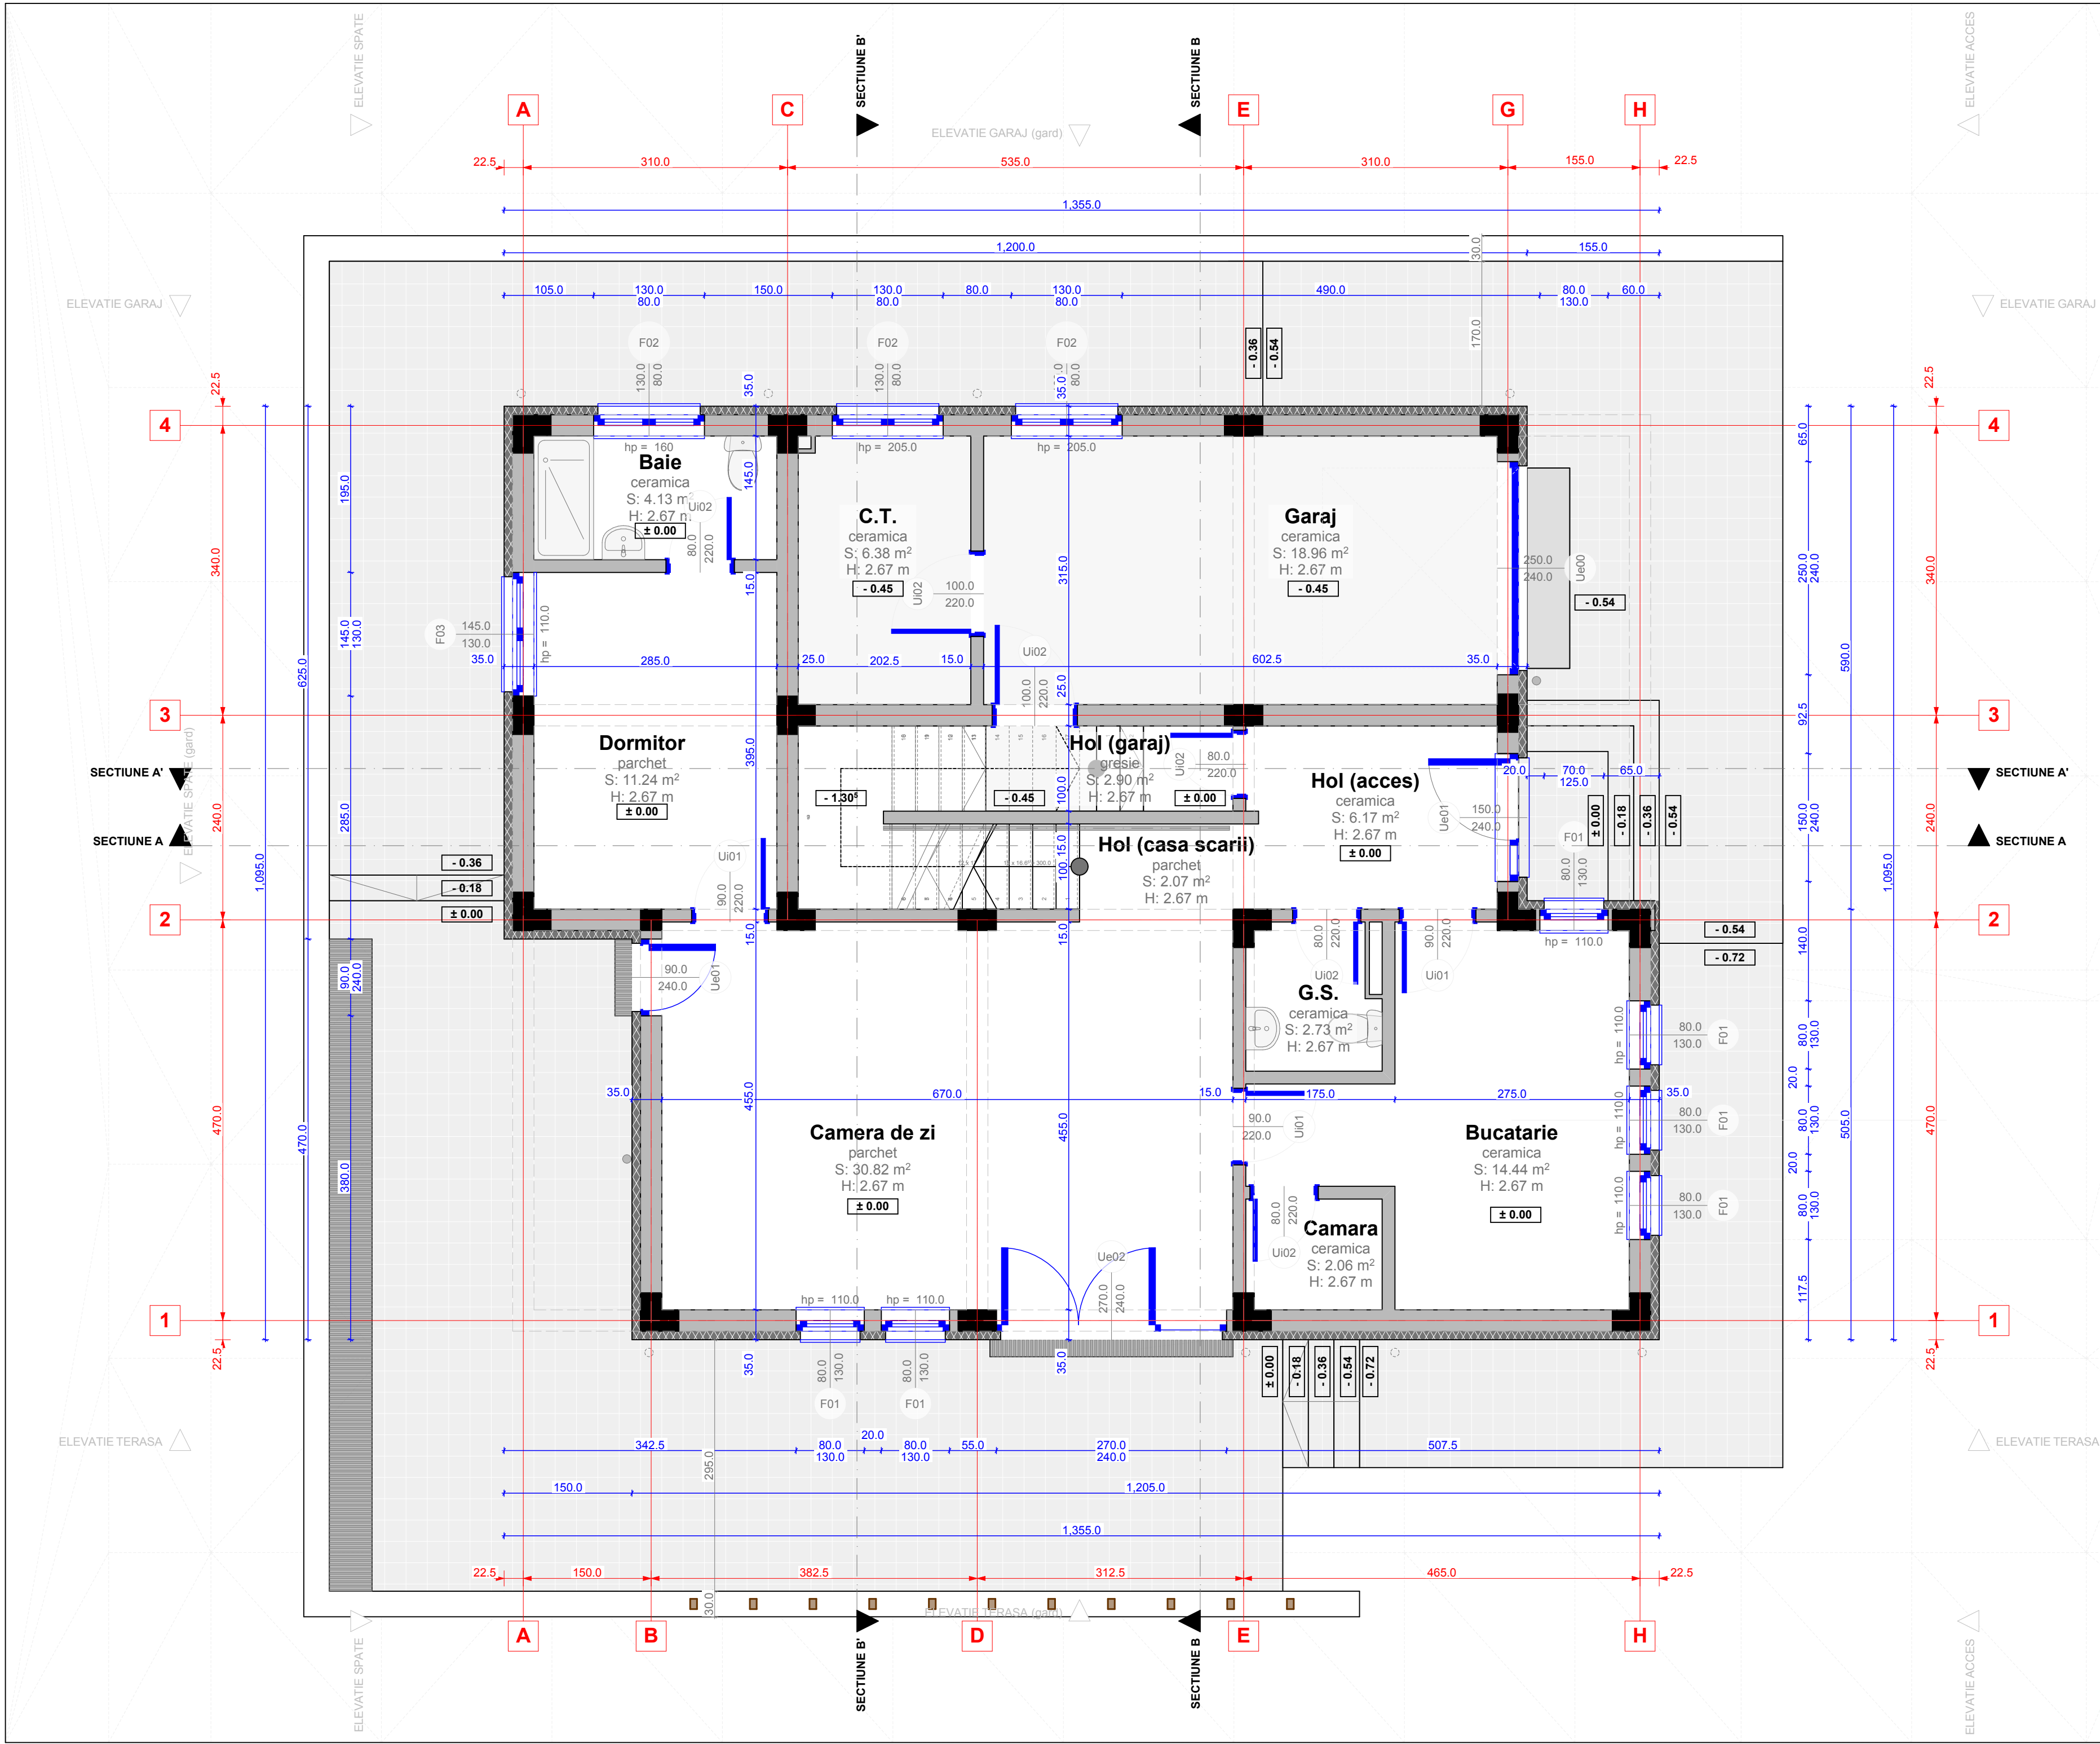

ATENTIE !!! TOATE INALTIMILE SI PARAPETII GOLURILOR SE RAPORTEAZA LA PLACA DE BETON

s.c. **STUDIOUL DE PROIECTARE ARHITECTURA INOVATIONS** s.r.l.
AUT. NR. J40/3584/08.03.2004

LOCUINTA INDIVIDUALA D+P+E

ADRESA: lotul 3, parcelele 3933 - 3934, tarlăua 80, comuna Berceni, Judetul Ilfov

BENEFICIAR: dl. Gheorghe Ionita

SEF PROIECT arh. Bogdan Teodorescu


PROIECTAT arh. Sorin Juverdeanu

DESENAT arh. Adrian Gabriel Gramada

PLAN PARTER

DATA 04 / 14	FAZA D.T.A.C. revizia 1	SCARA 1:50
PL. NR. A03	NR. PL. 12	NR. PR. 1307-A

Licenta Archicad 8.1 - hardlock HCPU
(Hardware Copy Protection Unit), nr. 6-5146250

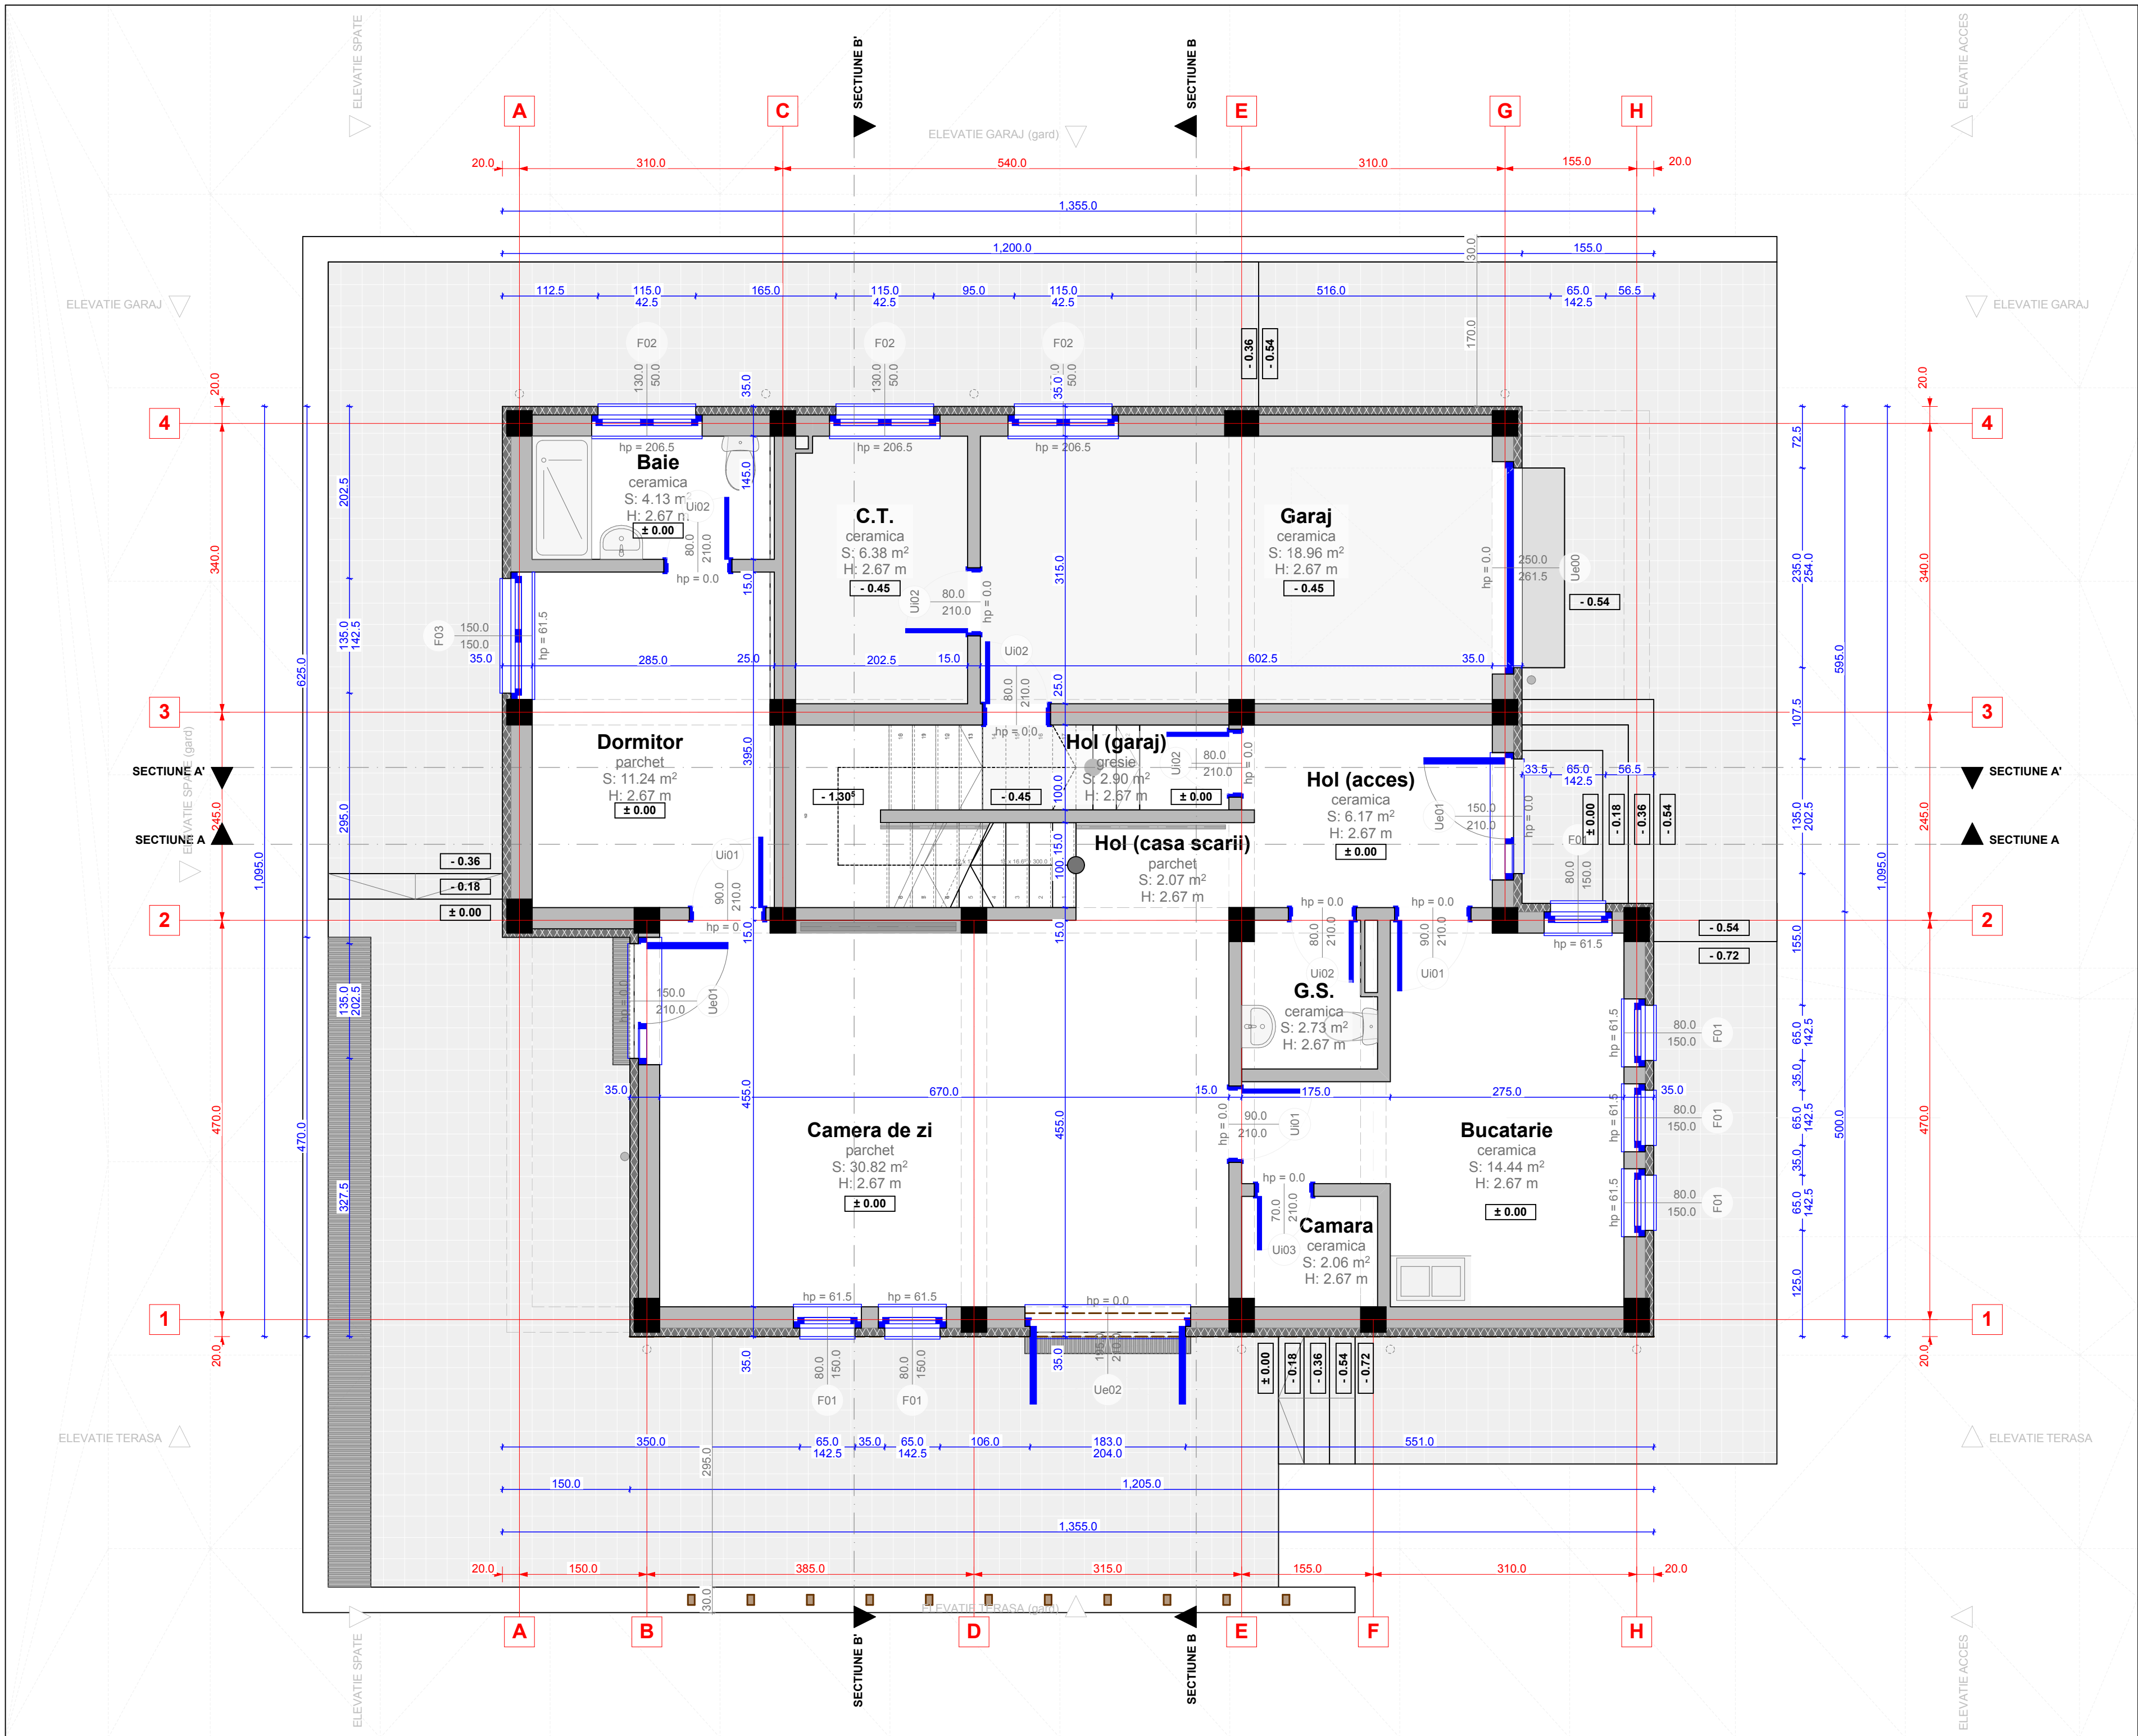

STUDIUL DE PROIECTARE ARHITECTURA INOVATIONS s.r.l.
AUT. NR. J40/3584/08.03.2004

LOCUINTA INDIVIDUALA D+P+E

ADRESA: lotul 3, parcelele 3933 - 3934, tarlăua 80, comuna Berceni, Judetul Ilfov

BENEFICIAR: dl. Gheorghe Ionita

SEF PROIECT arh. Bogdan Teodorescu


PROIECTAT arh. Sorin Juverdeanu

DESENAT arh. Adrian Gabriel Gramada

PLAN PARTER

DATA 10 / 13	FAZA D.T.A.C.	SCARA 1:50
PL. NR. A03	NR. PL. 12	NR. PR. 1307-A

Licenta Archicad 8.1 - hardlock HCPU
(Hardware Copy Protection Unit),
nr. 6-5146250

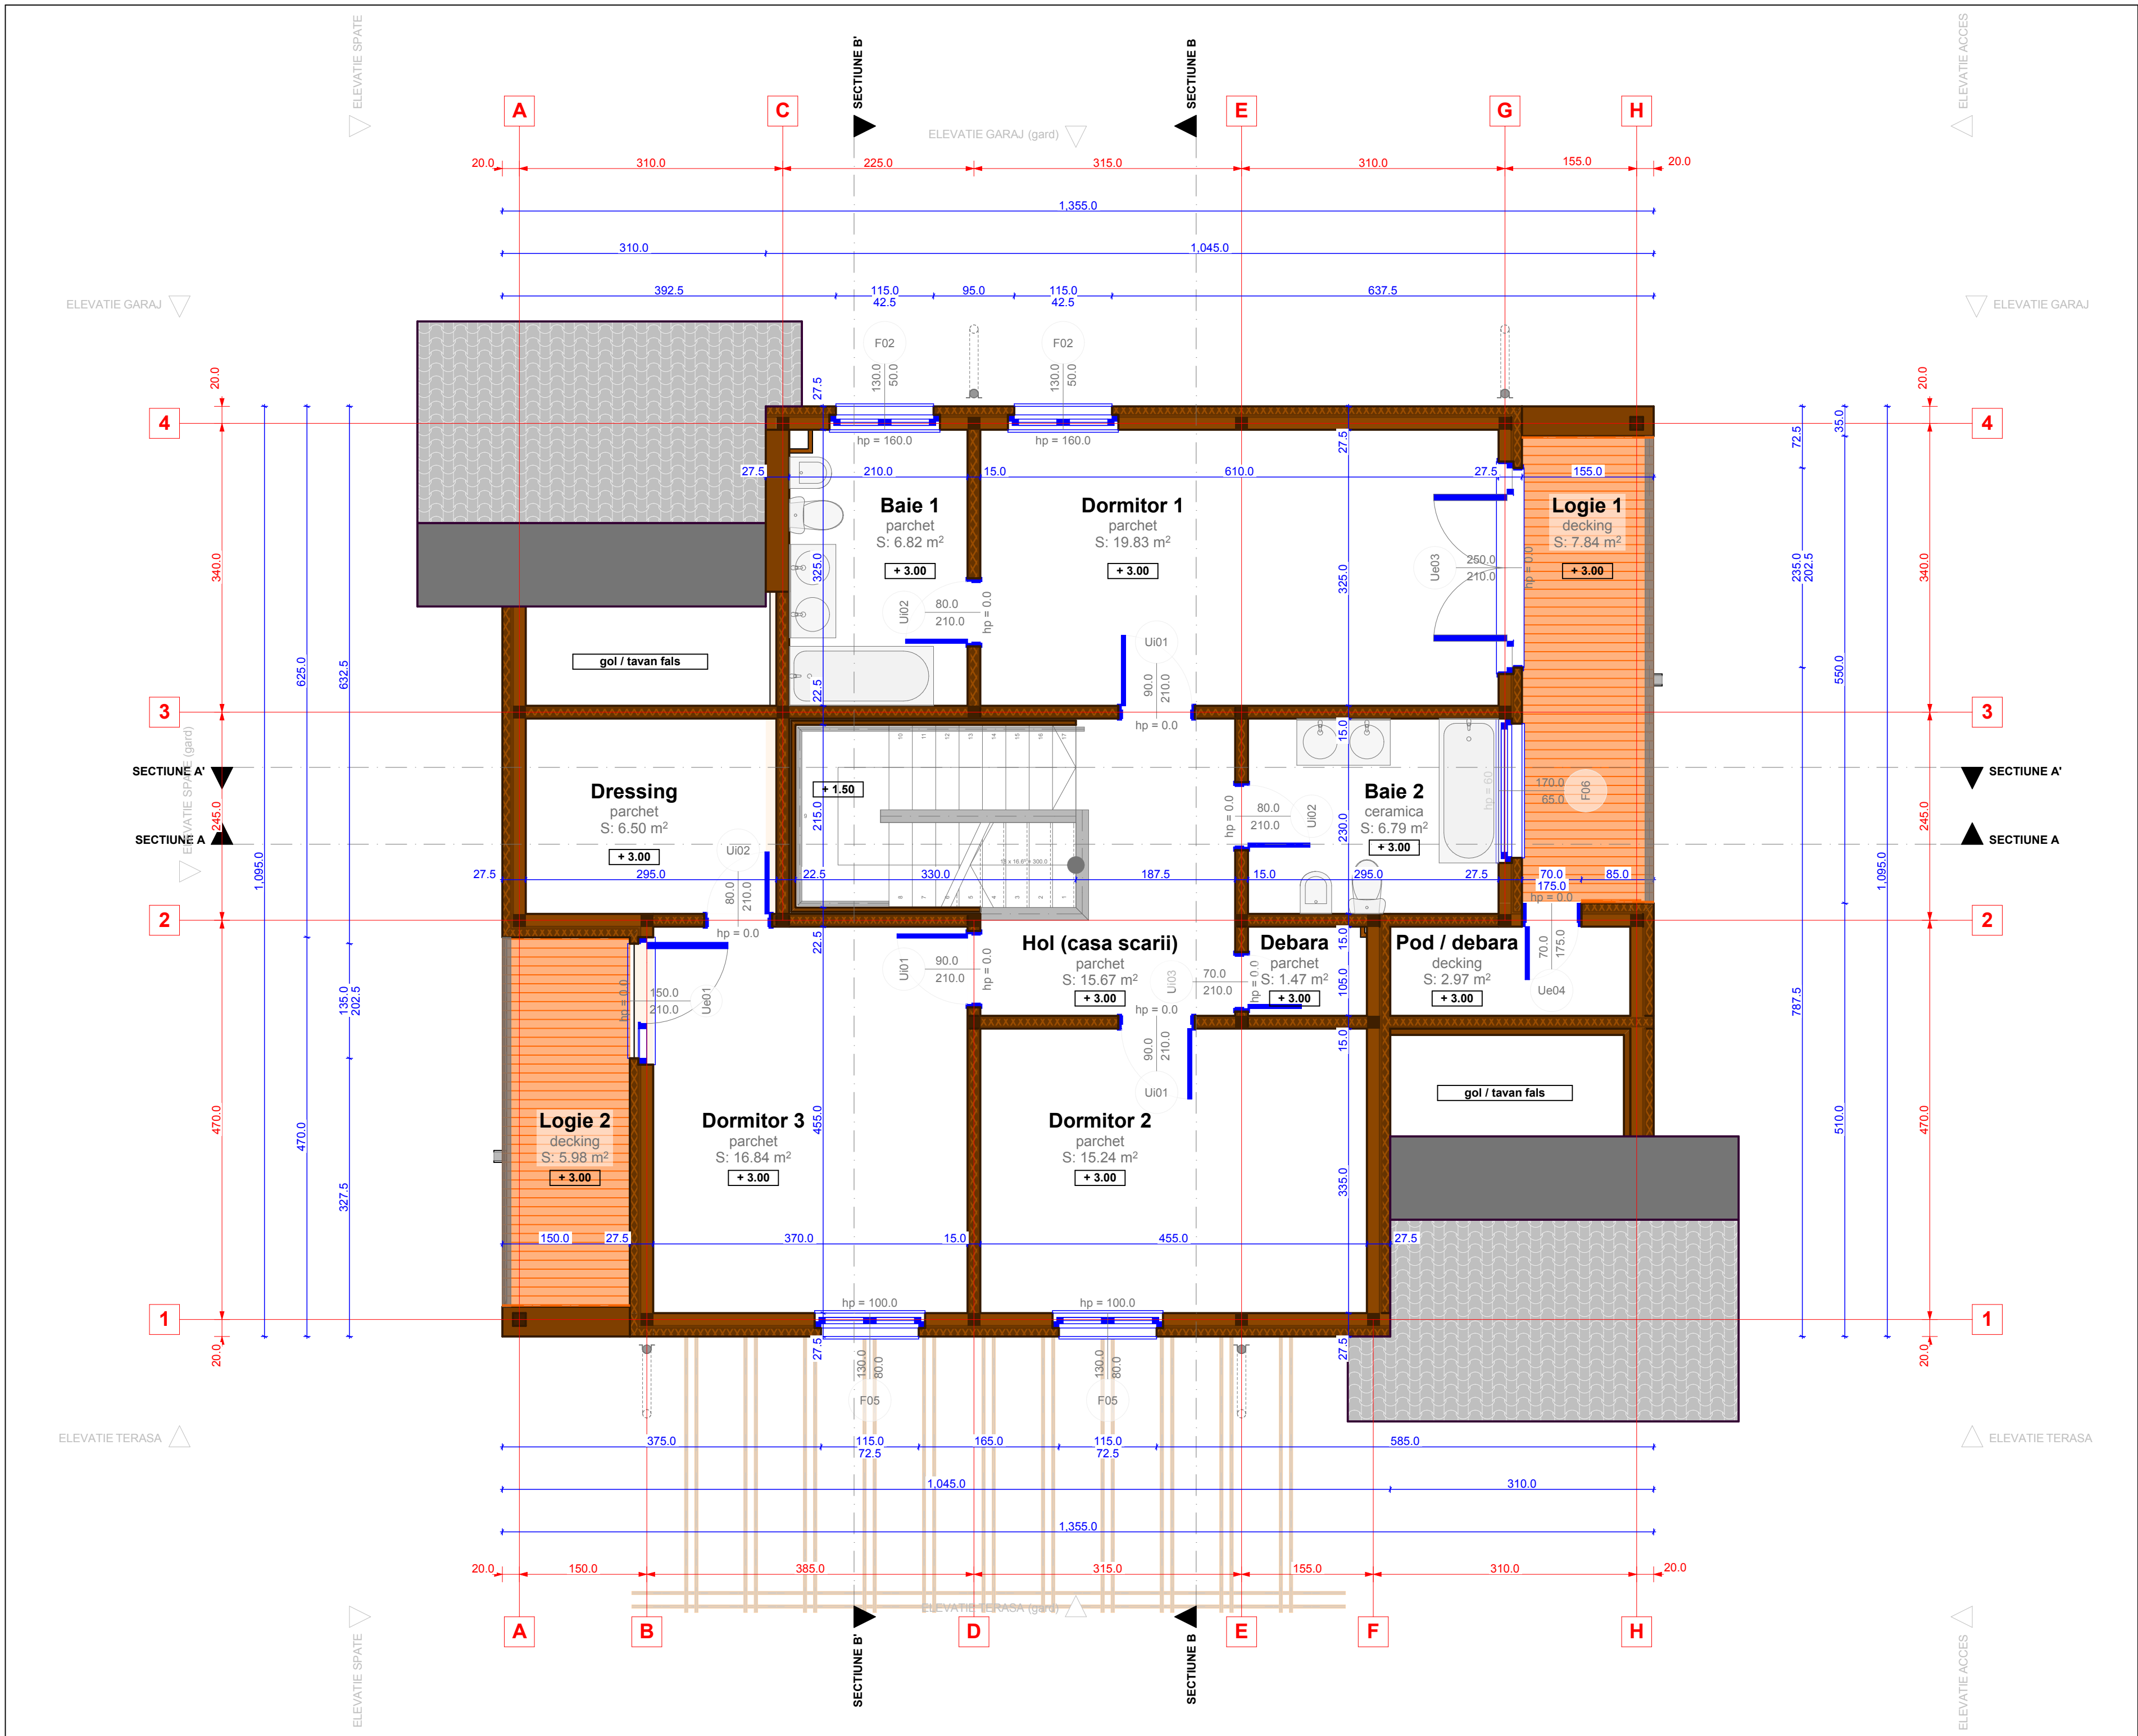

s.c.

STUDIUL DE PROIECTARE
ARHITECTURA
INOVATIONS

s.r.l.

AUT. NR. J40/3584/08.03.2004

LOCUINTA INDIVIDUALA
D+P+E

ADRESA: lotul 3, parcelele 3933 -
3934, tarlăua 80, comuna Berceni,
Judetul Ilfov

BENEFICIAR:
dl. Gheorghe Ionita

SEF PROIECT
arh. Bogdan Teodorescu


PROIECTAT
arh. Sorin Juverdeanu

DESENAT
arh. Adrian Gabriel Gramada

PLAN ETAJ

DATA 10 / 13	FAZA D.T.A.C.	SCARA 1:50
PL. NR. A04	NR. PL. 12	NR. PR. 1307-A

Licenta Archicad 8.1 - hardlock
HCPU
(Hardware Copy Protection Unit),
nr. 6-5146250

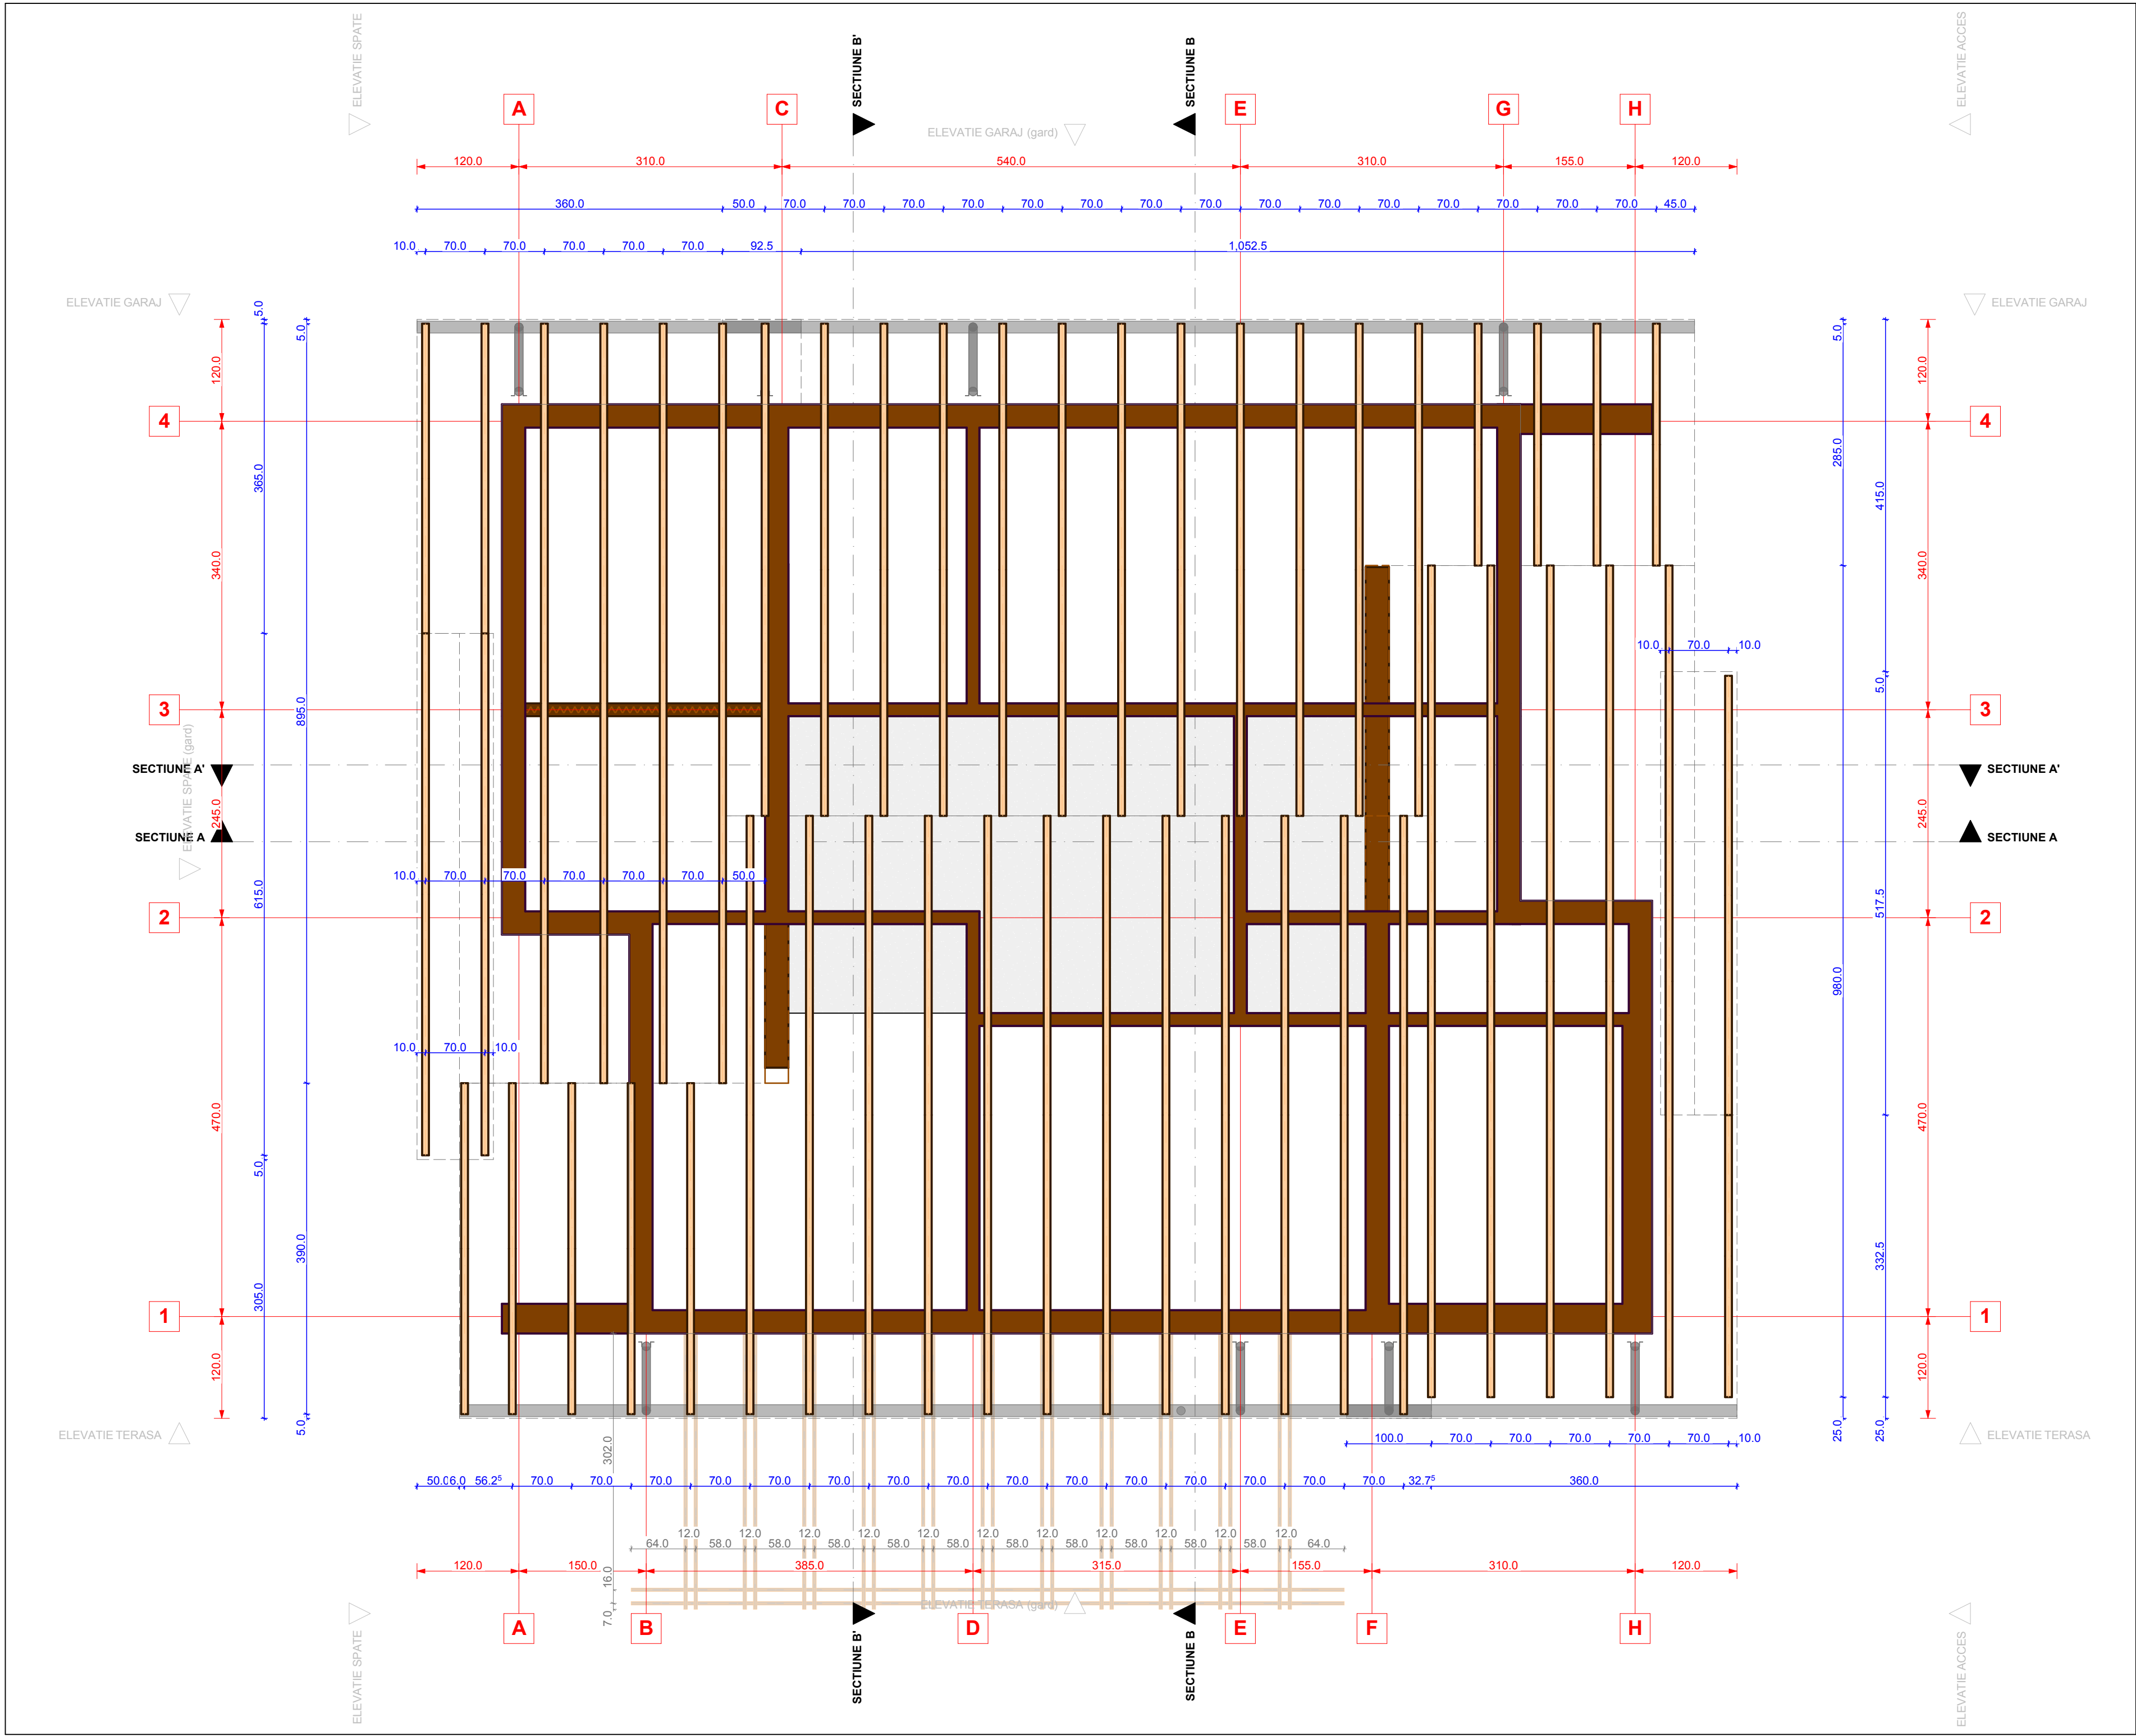



s.c. **STUDIUL DE PROIECTARE**
ARHITECTURA
INOVATIONS s.r.l.
AUT. NR. J40/3584/08.03.2004

LOCUINTA INDIVIDUALA
D+P+E

ADRESA: parcelele 3933 - 3934,
lotul 3, sola 80, comuna Berceni,
Judetul Ilfov

BENEFICIAR:
dl. Gheorghe Ionita

SEF PROIECT
arh. Bogdan Teodorescu


PROIECTAT
arh. Sorin Juverdeanu

DESENAT
arh. Adrian Gabriel Gramada

PLAN SARPANTA

DATA 10 / 13	FAZA D.T.A.C.	SCARA 1:50
PL. NR. A05	NR. PL. 12	NR. PR. 1307-A

Licenta Archicad 8.1 - hardlock
HCPU
(Hardware Copy Protection Unit),
nr. 6-5146250

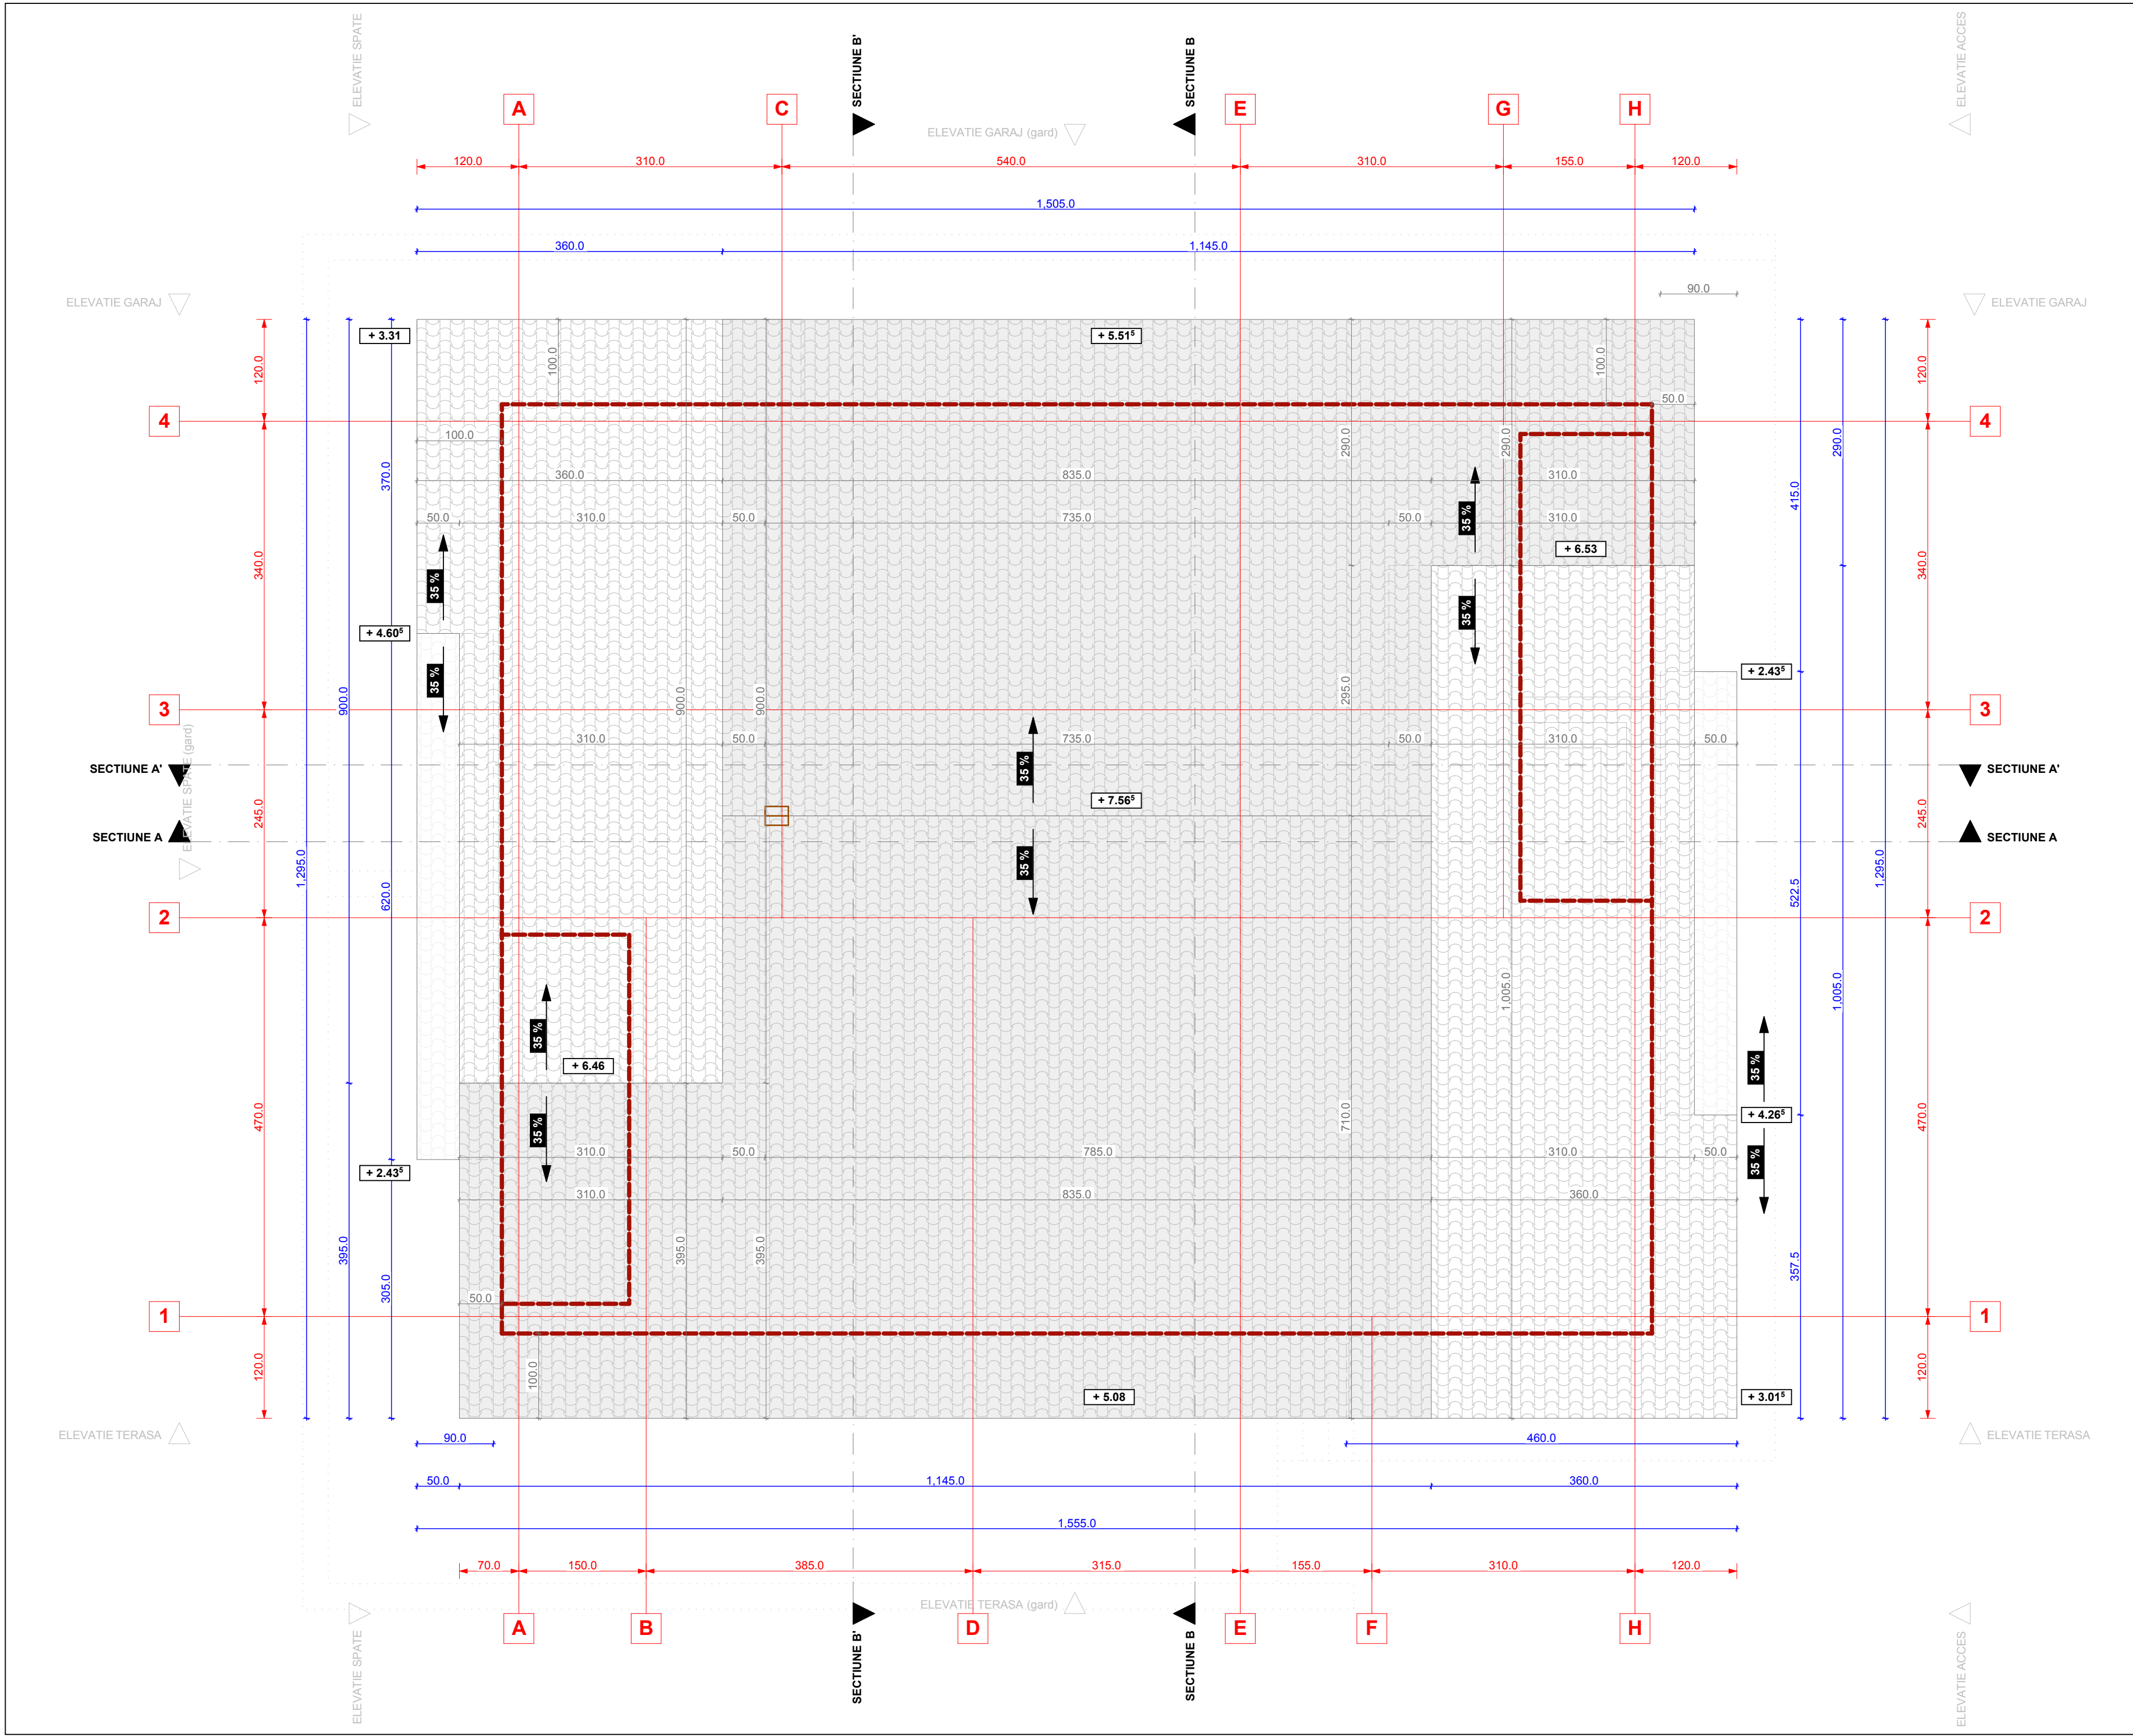

s.c. **STUDIOUL DE PROIECTARE ARHITECTURA INOVATIONS** s.r.l.
AUT. NR. J40/3584/08.03.2004

LOCUINTA INDIVIDUALA D+P+E

ADRESA: lotul 3, parcelele 3933 - 3934, tarlaua 80, comuna Berceni, Judetul Ilfov

BENEFICIAR:
dl. Gheorghe Ionita

SEF PROIECT
arh. Bogdan Teodorescu

PROIECTAT
arh. Sorin Juverdeanu

DESENAT
arh. Adrian Gabriel Gramada

PLAN INVELITOARE

DATA 10 / 13	FAZA D.T.A.C.	SCARA 1:50
PL. NR. A06	NR. PL. 12	NR. PR. 1307-A

Licenta Archicad 8.1 - hardlock HCPU
(Hardware Copy Protection Unit), nr. 6-5146250

ACOPERIS


- * finisaj - invelitoare tigla / tabla (brun-roscat)
- * structura - profile lemn (rasinoase)
- * termoizolatie - vata minerala
- * finisaj - placare rigips (alb)

INCHIDERI TRASPARENTE (ferestre / usi)

- * tamplarie & sticla tip termopan (gri-inchis)
- * finisaj - placare rigips (alb) / lemn (bej-deschis)

PLACA EXTERIOARA (terase)

- * finisaj - pardoseala ceramica.
- * finisaj - sapa egalizare / panta.
- * structura - placa beton armat (B.A).

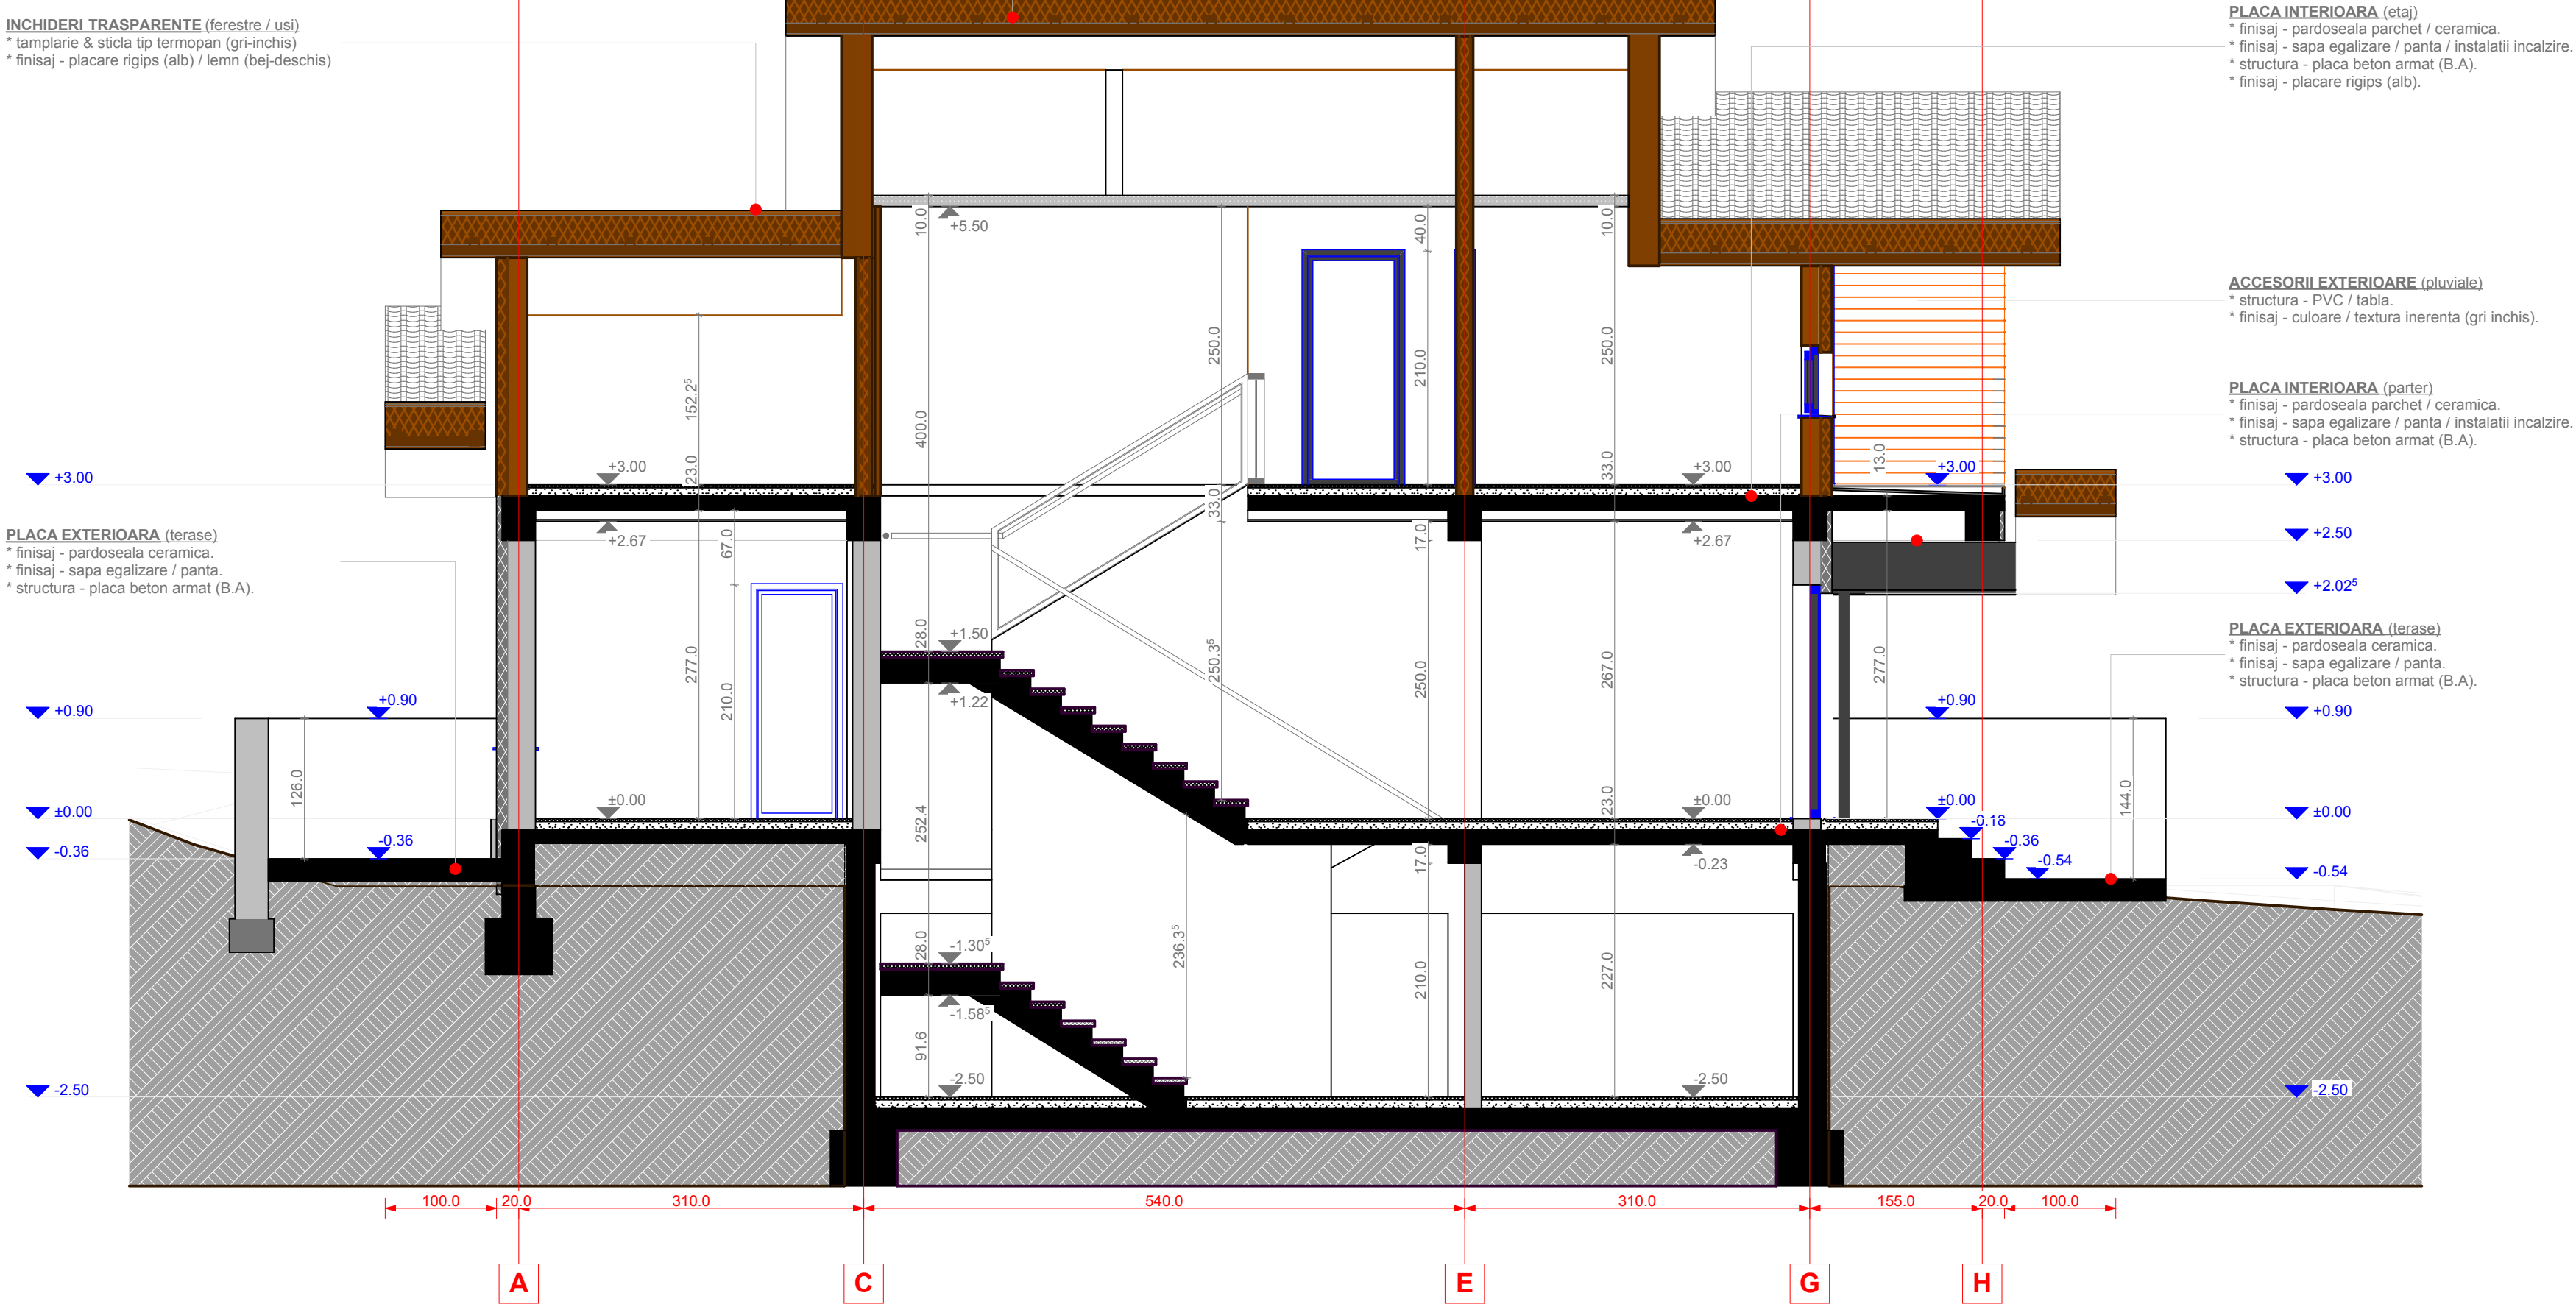

PLACA INTERIOARA (etaj)

- * finisaj - pardoseala parchet / ceramica.
- * finisaj - sapa egalizare / panta / instalatii incalzire.
- * structura - placa beton armat (B.A).
- * finisaj - placare rigips (alb).

ACCESORII EXTERIOARE (pluviale)

- * structura - PVC / tabla.
- * finisaj - culoare / textura inerenta (gri inchis).

PLACA INTERIOARA (parter)

- * finisaj - pardoseala parchet / ceramica.
- * finisaj - sapa egalizare / panta / instalatii incalzire.
- * structura - placa beton armat (B.A).

PLACA EXTERIOARA (terase)

- * finisaj - pardoseala ceramica.
- * finisaj - sapa egalizare / panta.
- * structura - placa beton armat (B.A).



s.c.

**STUDIOUL DE PROIECTARE
ARHITECTURA
INOVATIONS**

s.r.l.

AUT. NR. J40/3584/08.03.2004

**LOCUINTA INDIVIDUALA
D+P+E**

ADRESA: parcelele 3933 - 3934,
lotul 3, sola 80, comuna Berceni,
Judetul Ilfov

BENEFICIAR:
dl. Gheorghe Ionita

SEF PROIECT
arh. Bogdan Teodorescu

PROIECTAT
arh. Sorin Juverdeanu

DESENAT
arh. Adrian Gabriel Gramada

SECTIUNE A

DATA	FAZA	SCARA
10 / 13	D.T.A.C.	1:50
PL. NR.	NR. PL.	NR. PR.
A07	12	1307-A

Licenta Archicad 8.1 - hardlock
HCPU
(Hardware Copy Protection Unit),
nr. 6-5146250



LOCUINTA INDIVIDUALA
D+P+E

ADRESA: parcelele 3933 - 3934,
lotul 3, sola 80, comuna Berceni,
Judetul Ilfov

BENEFICIAR:
dl. Gheorghe Ionita

SEF PROIECT
arh. Bogdan Teodorescu

PROIECTAT
arh. Sorin Juverdeanu

DESENAT
arh. Adrian Gabriel Gramada

SECTIUNE A'

DATA 10 / 13	FAZA D.T.A.C.	SCARA 1:50
PL. NR. A07'	NR. PL. 12	NR. PR. 1307-A

Licenta Archicad 8.1 - hardlock
HCPU
(Hardware Copy Protection Unit),
nr. 6-5146250

ACOPERIS

- * finisaj - invelitoare tigla / tabla (brun-roscat).
- * structura - profile lemn.
- * termoizolatie - vata minerala.
- * finisaj - placare rigips (alb).

INCHIDERI TRASPARENTE (ferestre / usi)

* tamplarie & sticla tip termopan (gri-inchis)
* finisaj - placare rigips (alb) / lemn (bej-deschis)

ACCESORII EXTERIOARE (pluviale)

* finisaj - culoare / textura inerenta (gri inchis).

PLACA EXTERIOARA (terase)

* finisaj - pardoseala ceramica.
* finisaj - sapa egalizare / panta.
* structura - placa beton armat (B.A).

PLACA INTERIOARA (etaj)


- * finisaj - pardoseala parchet / ceramica.
- * finisaj - sapa egalizare / panta / instalatii incalzire.
- * structura - placa beton armat (B.A).
- * finisaj - placare rigips (alb).

PLACA INTERIOARA (parter)

- * finisaj - pardoseala parchet / ceramica.
- * finisaj - sapa egalizare / panta / instalatii incalzire.
- * structura - placa beton armat (B.A).

PLACA EXTERIOARA (terase)

- * finisaj - pardoseala ceramica.
- * finisaj - sapa egalizare / panta.
- * structura - placa beton armat (B.A).

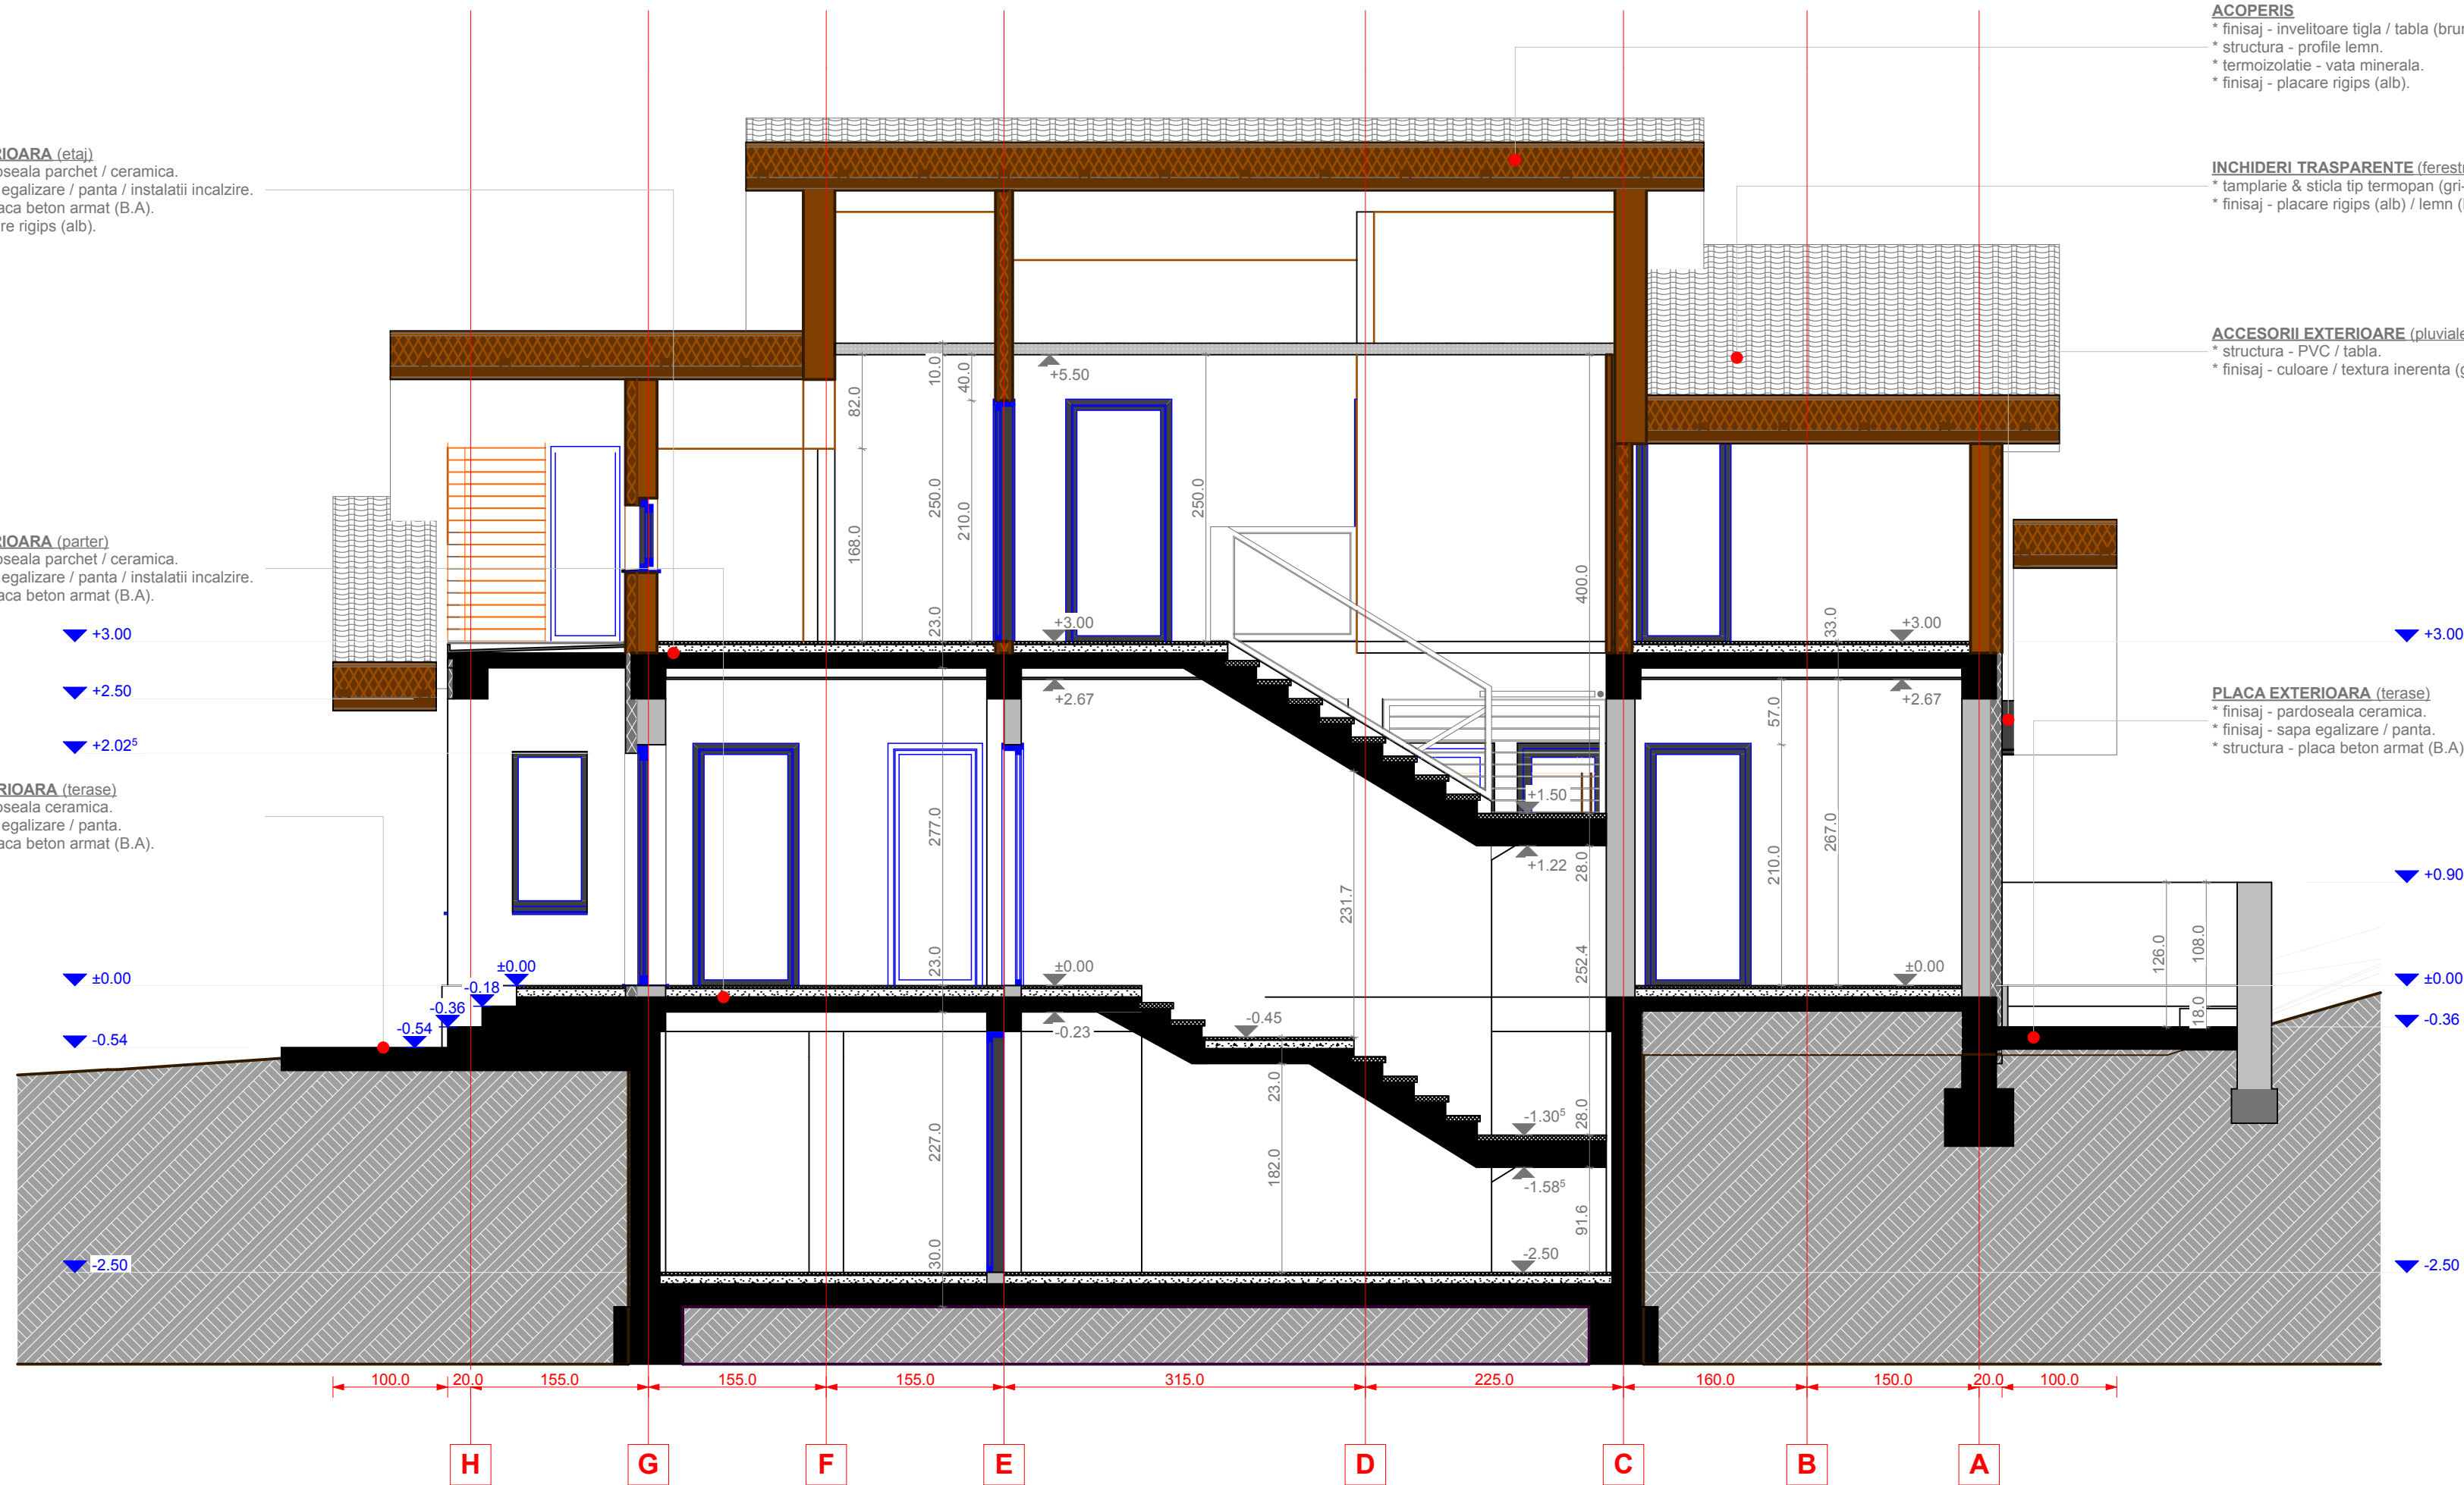

ACOPERIS
* finisaj - invelitoare tigla / tabla (brun-roscat).
* structura - profile lemn.
* termoizolatie - vata minerala.
* finisaj - placare rigips (alb).

▼ +7.56⁵

INCHIDERI TRASPARENTE (ferestre / usi)
* tamplarie & sticla tip termopan (gri-inchis)
* finisaj - placare rigips (alb) / lemn (bej-deschis)

ACCESORII EXTERIOARE (pergole)
* structura - profile lemn.
* finisaj - impregnare + bait + lac.

▼ +5.08

▼ +4.65⁵

PLACA EXTERIOARA (terase)
* finisaj - pardoseala ceramica.
* finisaj - sapa egalizare / panta.
* structura - placa beton armat (B.A).

▼ +0.90

▼ ±0.00

▼ -2.50

PLACA INTERIOARA (etaj)
* finisaj - pardoseala parchet / ceramica.
* finisaj - sapa egalizare / panta / instalatii incalzire.
* structura - placa beton armat (B.A).
* finisaj - placare rigips (alb).

▼ +7.56⁵

ACCESORII EXTERIOARE (pergole)
* structura - profile lemn.
* finisaj - impregnare + bait + lac.

▼ +5.51⁵

▼ +5.09

PLACA INTERIOARA (parter)
* finisaj - pardoseala parchet / ceramica.
* finisaj - sapa egalizare / panta / instalatii incalzire.
* structura - placa beton armat (B.A).

▼ +3.00


PLACA EXTERIOARA (terase)
* finisaj - pardoseala ceramica.
* finisaj - sapa egalizare / panta.
* structura - placa beton armat (B.A).

▼ +0.90

▼ -0.36

▼ -0.45

▼ -2.50

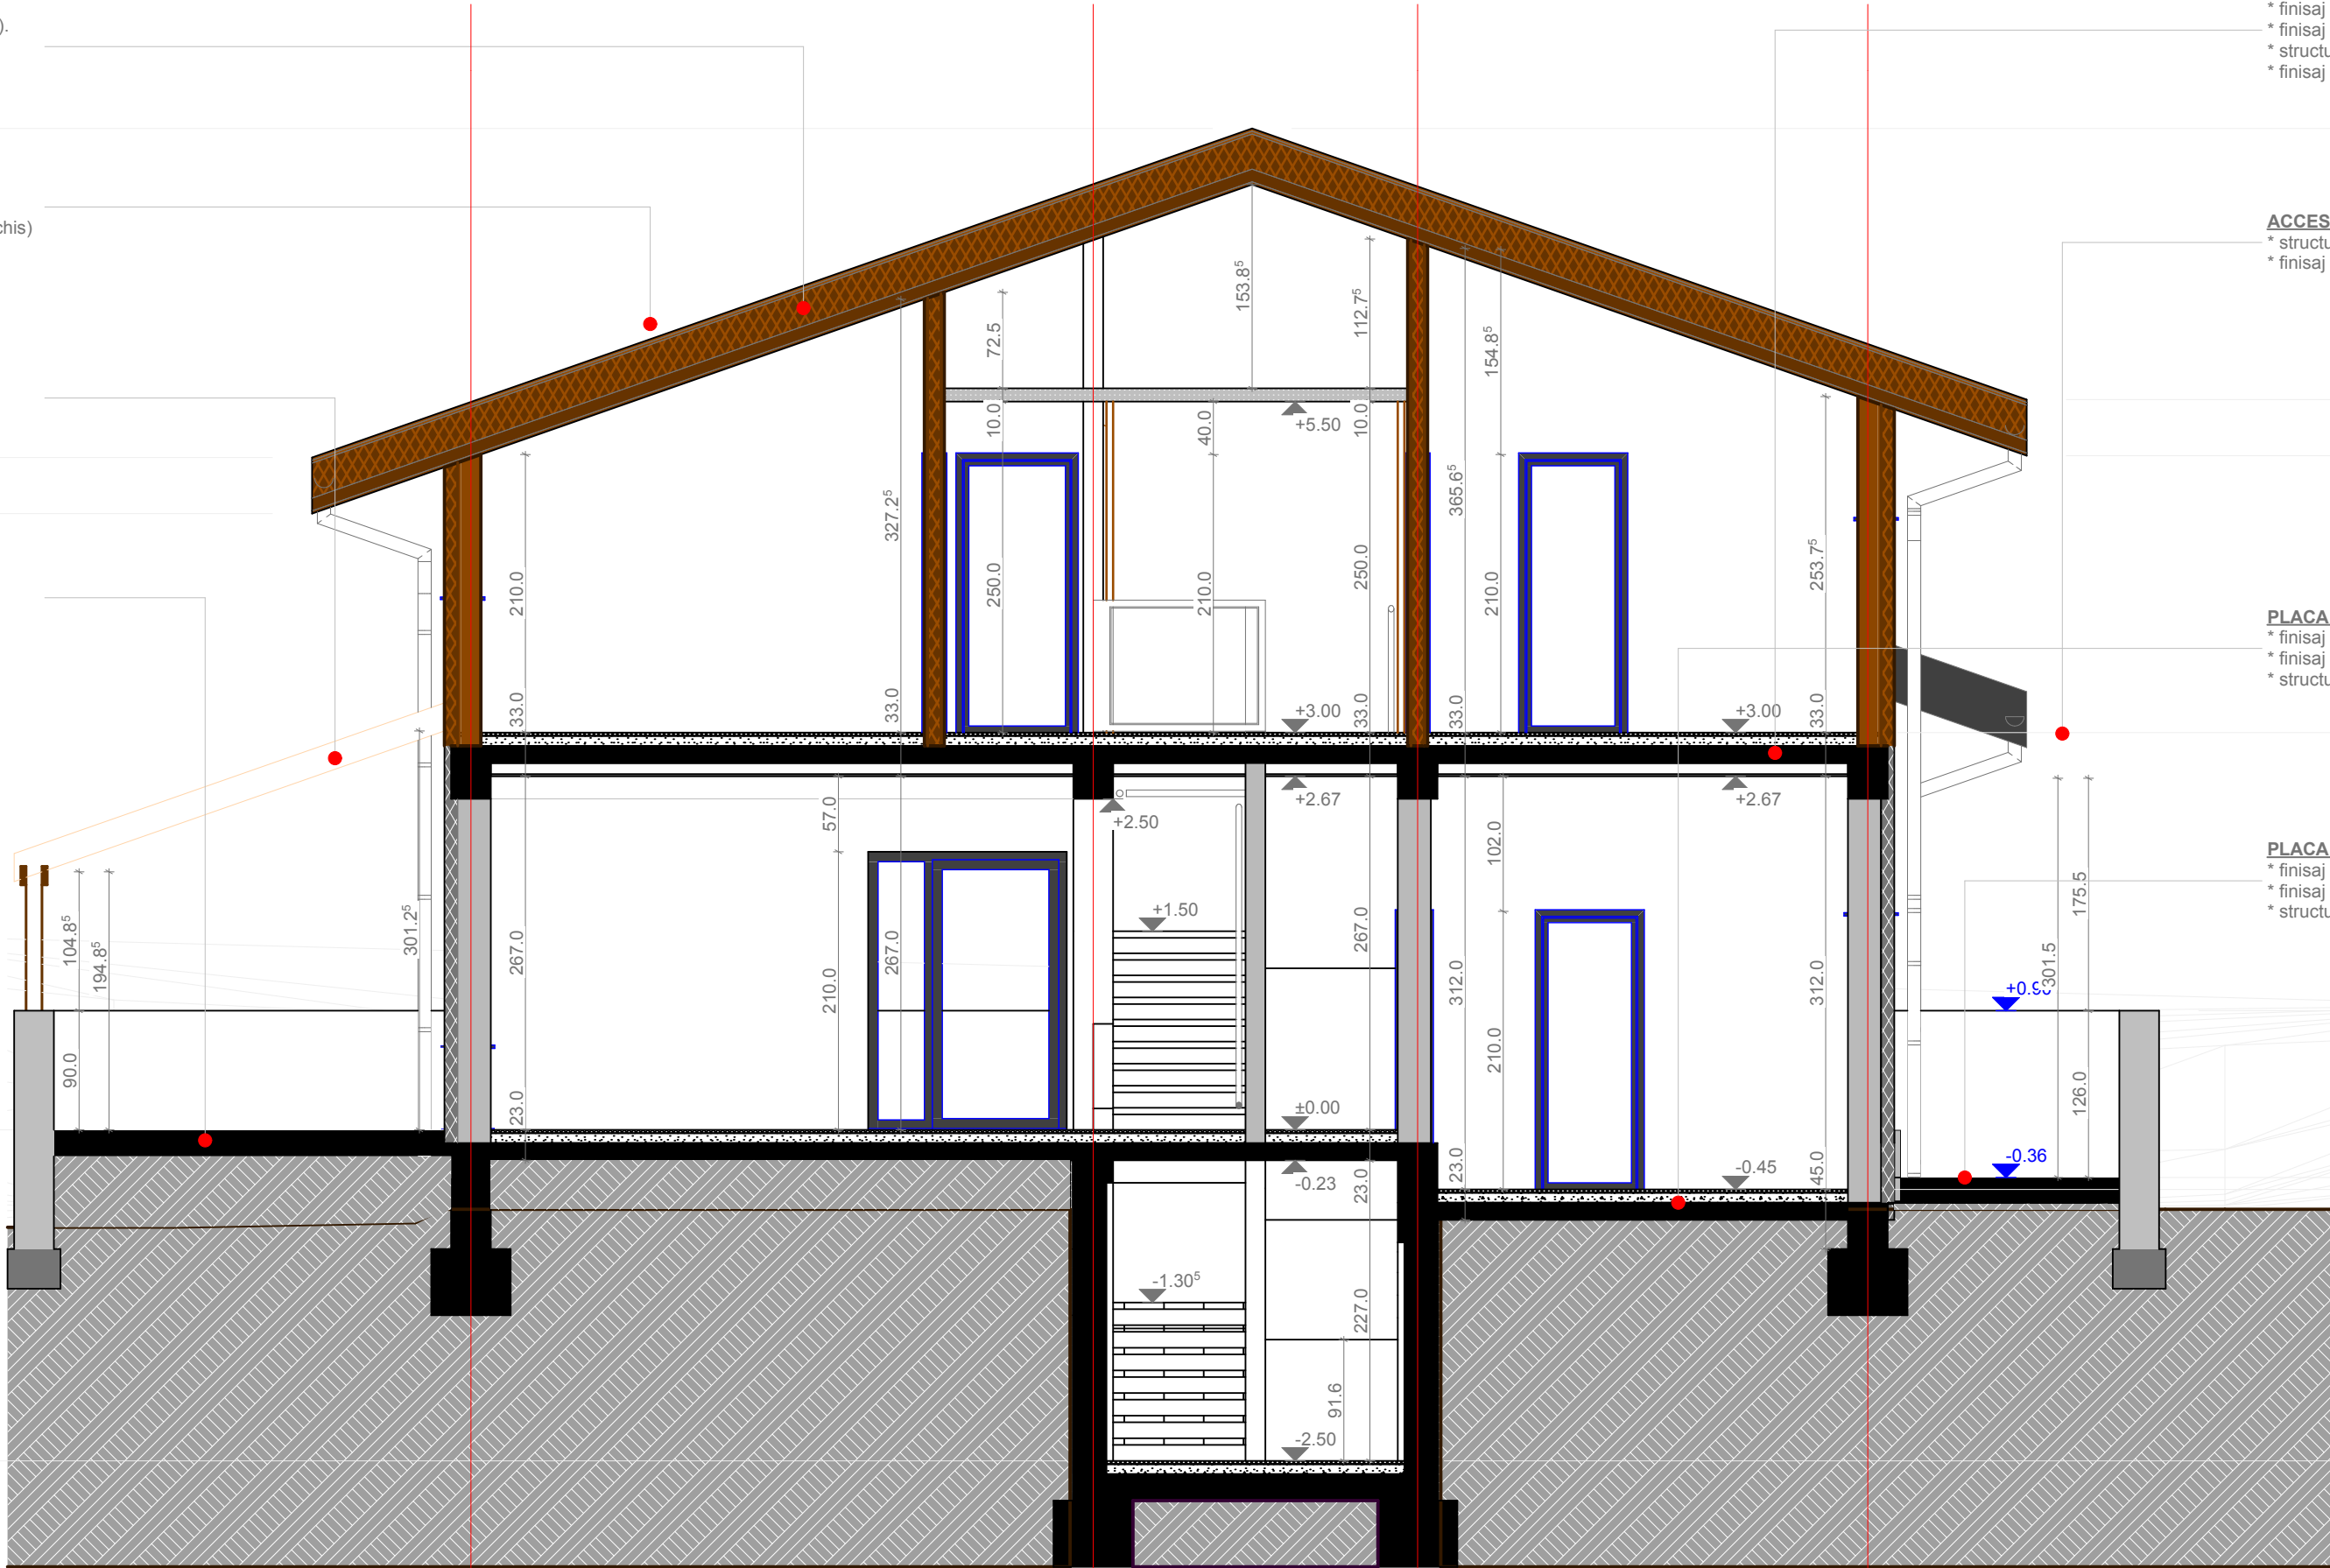

1

2

3

4



s.c. **STUDIOUL DE PROIECTARE
ARHITECTURA
INOVATIONS** s.r.l.
AUT. NR. J40/3584/08.03.2004

**LOCUINTA INDIVIDUALA
D+P+E**

ADRESA: parcelele 3933 - 3934,
lotul 3, sola 80, comuna Berceni,
Judetul Ilfov

BENEFICIAR:
dl. Gheorghe Ionita

SEF PROIECT
arh. Bogdan Teodorescu

PROIECTAT
arh. Sorin Juverdeanu

DESENAT
arh. Adrian Gabriel Gramada

SECTIUNE B

DATA	FAZA	SCARA
10 / 13	D.T.A.C.	1:50
PL. NR.	NR. PL.	NR. PR.
A08	12	1307-A

Licenta Archicad 8.1 - hardlock
HCPU
(Hardware Copy Protection Unit),
nr. 6-5146250



AUT. NR. J40/3584/08.03.2004

AUT. NR. J40/3584/08.03.2004

ADRESA: parcelele 3933 - 3934,
lotul 3, sola 80, comuna Berceni,
Judetul Ilfov

BENEFICIAR:
dl. Gheorghe Ionita

SEF PROIECT
arh. Bogdan Teodorescu


PROIECTAT
arh. Sorin Juverdeanu

DESENAT
arh. Adrian Gabriel Gramada

SECTIUNE B'

DATA 10 / 13	FAZA D.T.A.C.	SCARA 1:50
PL. NR. A08'	NR. PL. 12	NR. PR. 1307-A

Licenta Archicad 8.1 - hardlock
HCPU
(Hardware Copy Protection Unit),
nr. 6-5146250

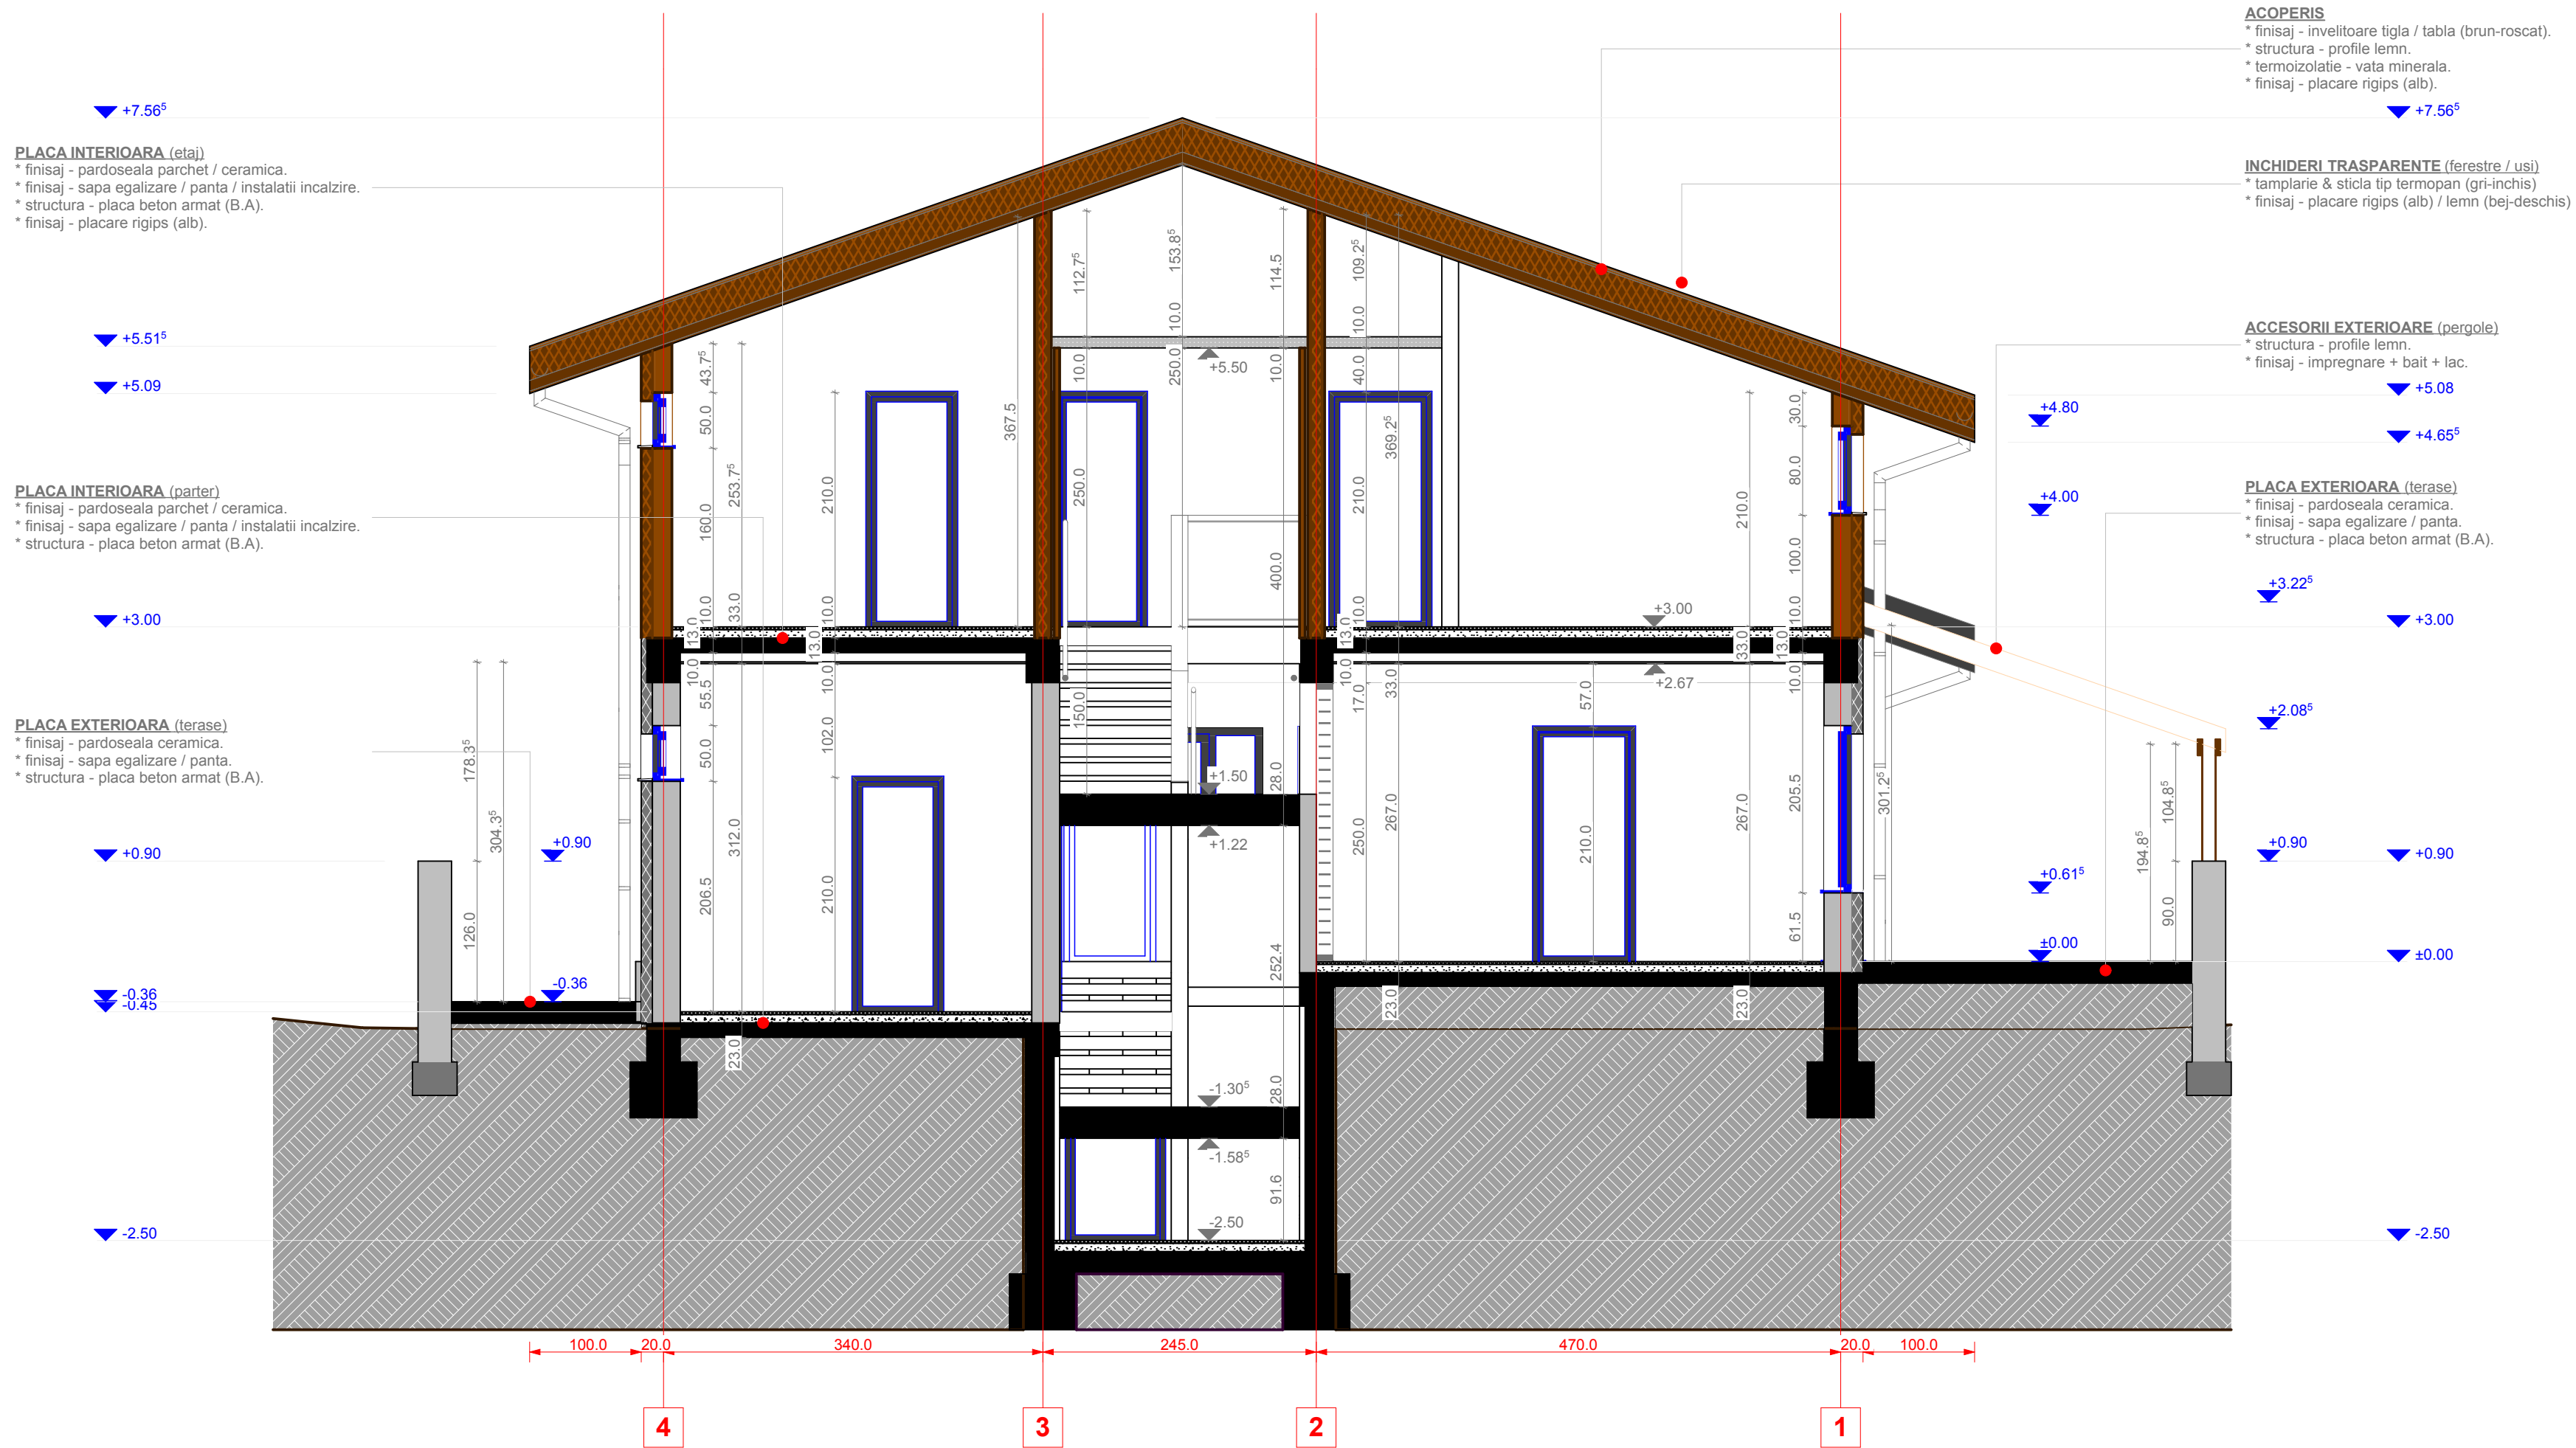



FATADE
* structura - mortar ciment & plasa plastic.
* termoizolatie - polistiren expandat.
* finisaj - tencuiala decorativa tip Baunit.

▼ +7.56⁵

INCHIDERI TRASPARENTE (ferestre / usi)
* tamplarie & sticla tip termopan (gri-inchis)
* finisaj - placare rigips (alb) / lemn (bej-deschis)

ACCESORII EXTERIOARE (pergole)
* structura - profile lemn.
* finisaj - impregnare + bait + lac.

▼ +5.08

▼ +4.65⁵

▼ +4.26⁵

IMPREJMUIRI (gard)
* finisaj - beton aparent impregnat.
* structura - zidarie beton armat (B.A.).

▼ +3.01⁵

▼ +2.59

▼ +2.08⁵

PLACA EXTERIOARA (terase)
* finisaj - pardoseala ceramica.
* finisaj - sapa egalizare / panta.
* structura - placa beton armat (B.A.).

▼ +0.90

▼ ±0.00

▼ -0.54

ACOPERIS
* finisaj - invelitoare tigla / tabla (brun-roscat)
* structura - profile lemn (rasinoase)
* termoizolatie - vata minerala
* finisaj - placare rigips (alb)

▼ +7.56⁵

ACCESORII EXTERIOARE (parapeti)
* structura - lamele / ancore otel (gri-inchis).
* structura - lamele lemn (bej-deschis).

▼ +6.53

ACCESORII EXTERIOARE (pluviale)
* structura - PVC / tabla.
* finisaj - culoare (gri inchis).

▼ +5.51⁵


▼ +5.09

PLACA EXTERIOARA (terase)
* finisaj - pardoseala ceramica.
* finisaj - sapa egalizare / panta.
* structura - placa beton armat (B.A.).

▼ +0.90

▼ -0.36

▼ -0.54

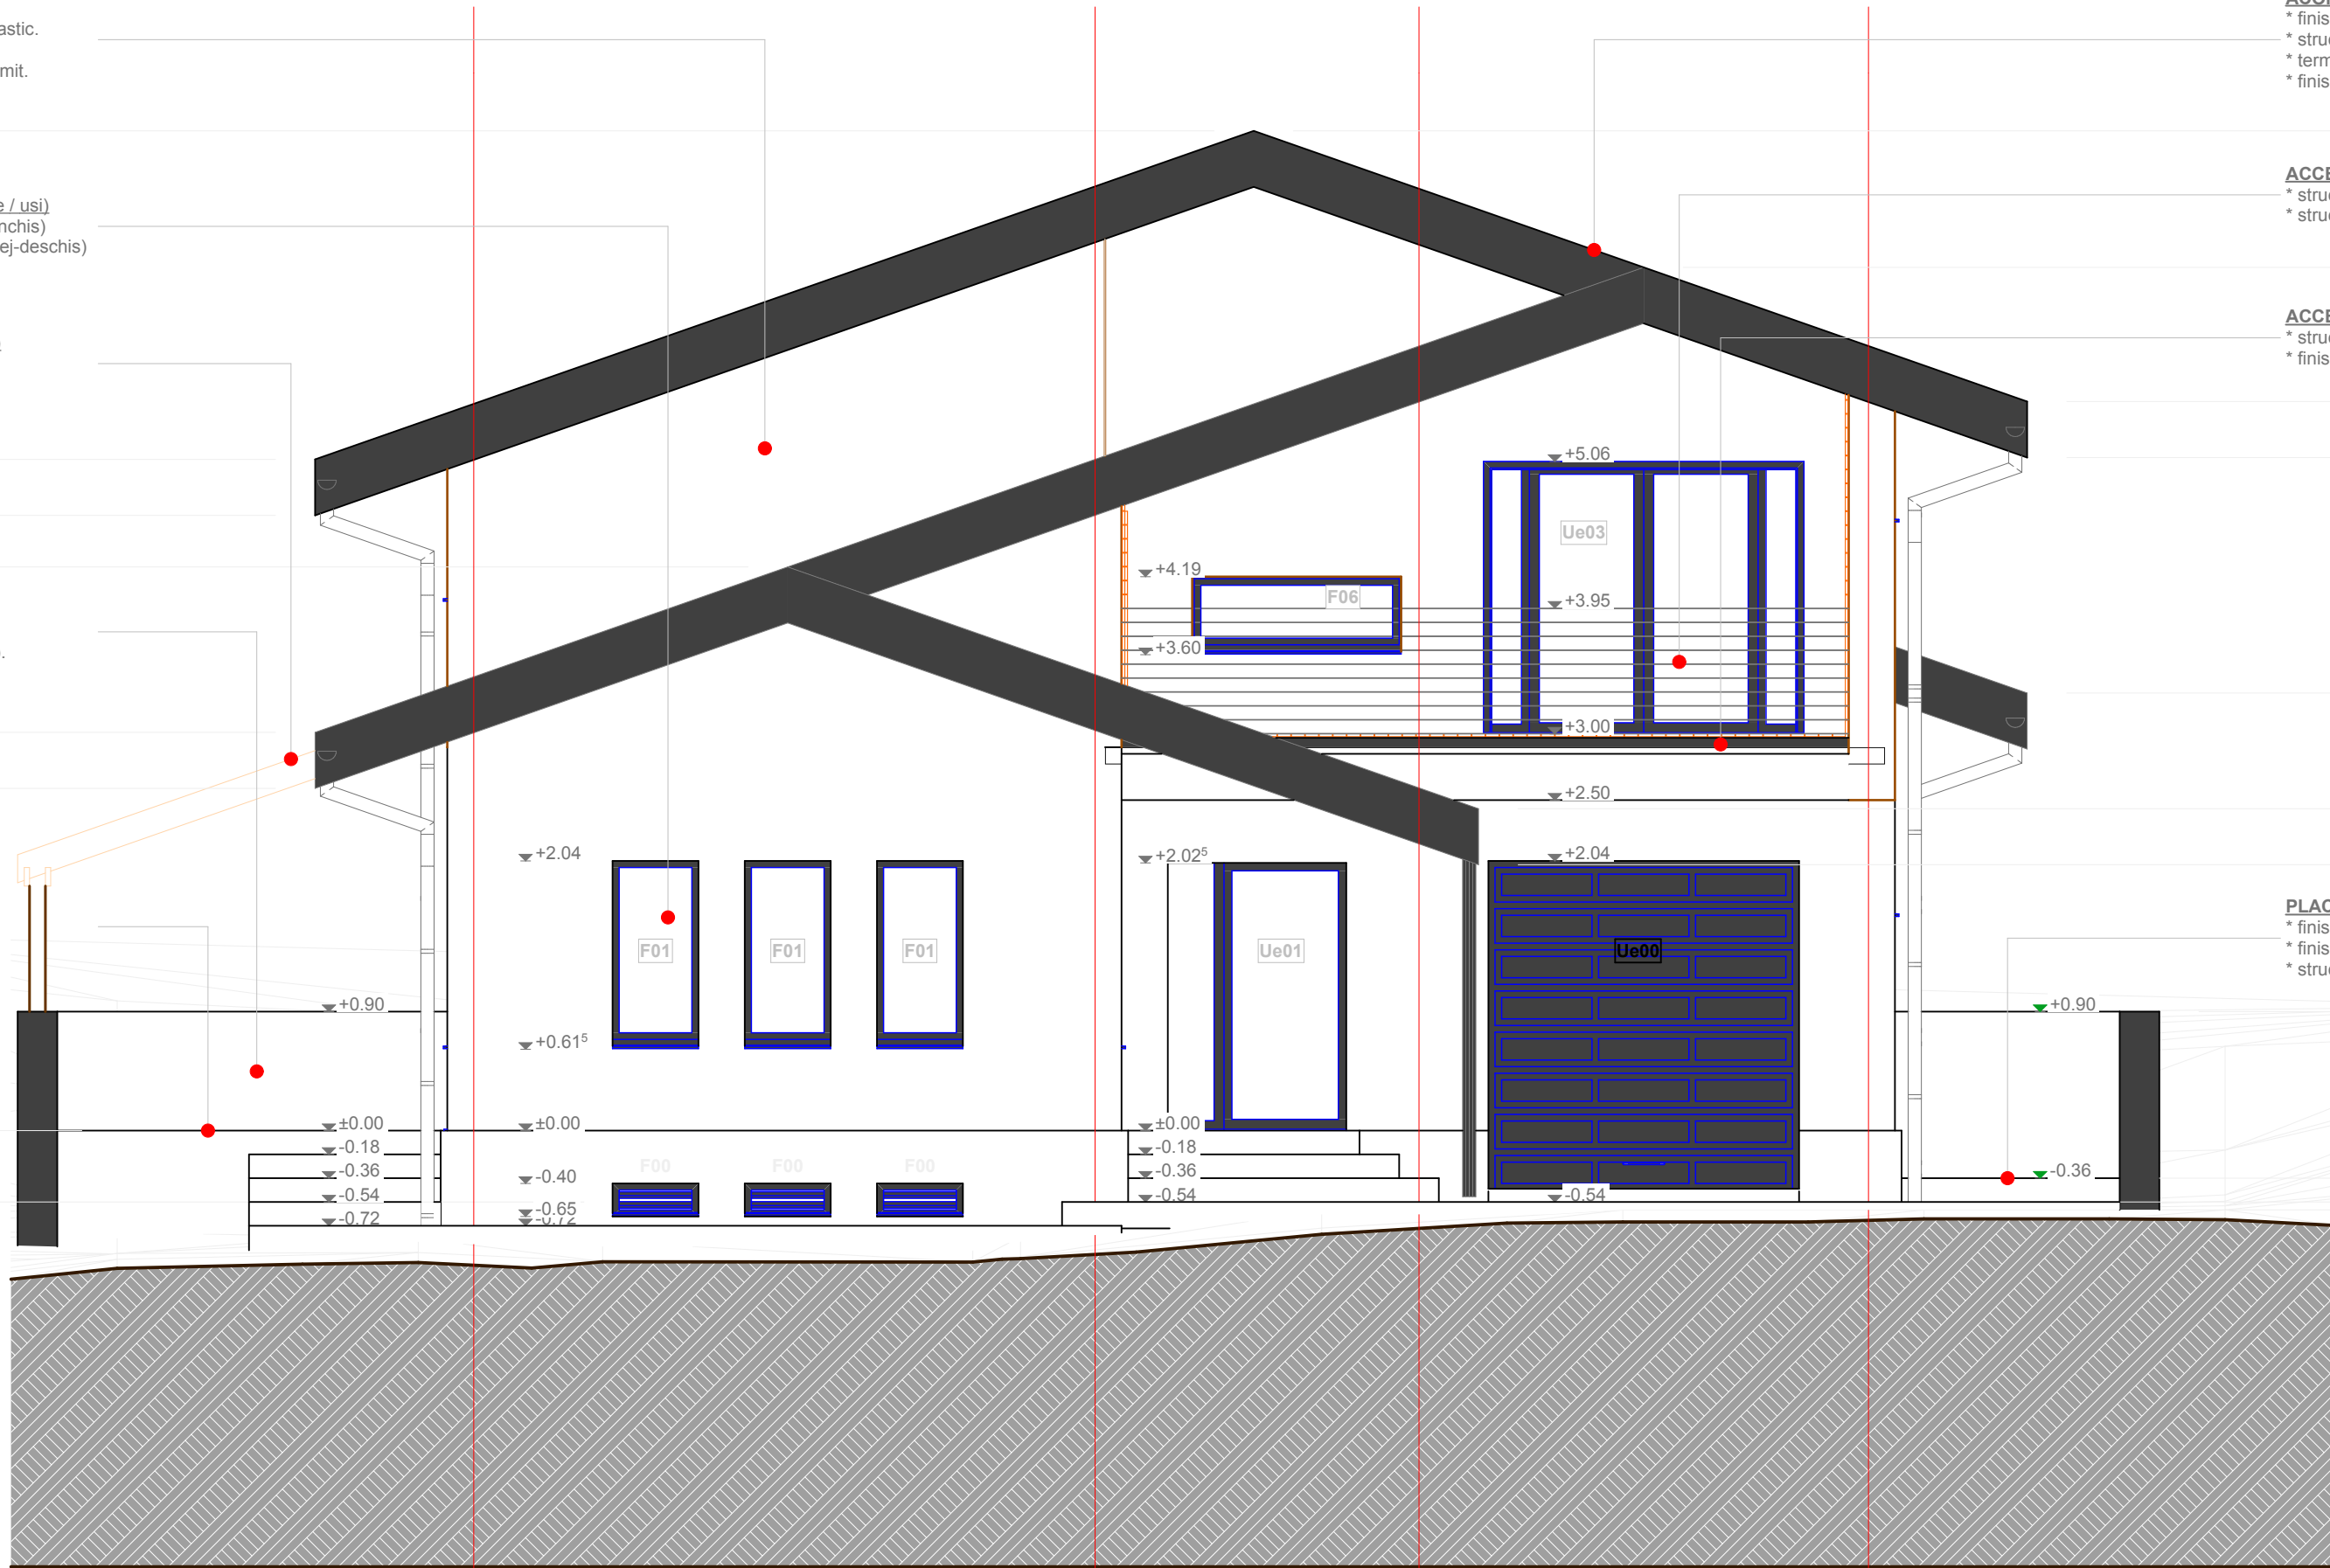

100.0 20.0 470.0 245.0 340.0 20.0 100.0

1

2

3

4

**LOCUINTA INDIVIDUALA
D+P+E**

ADRESA: lotul 3, parcelele 3933 -
3934, tarlaua 80, comuna Berceni,
Judetul Ilfov

BENEFICIAR:
dl. Gheorghe Ionita

SEF PROIECT
arh. Bogdan Teodorescu

PROIECTAT
arh. Sorin Juverdeanu

DESENAT
arh. Adrian Gabriel Gramada

ELEVATIE ACCES

DATA	FAZA	SCARA
10 / 13	D.T.A.C.	1:50
PL. NR. A09	NR. PL. 12	NR. PR. 1307-A

Licenta Archicad 8.1 - hardlock
HCPU
(Hardware Copy Protection Unit),
nr. 6-5146250

ACOPERIS

- * finisaj - invelitoare tigla / tabla (brun-roscat)
- * structura - profile lemn (rasinoase)
- * termoizolatie - vata minerala
- * finisaj - placare rigips (alb)

▼ +7.56⁵

INCHIDERI TRASPARENTE (ferestre / usi)

- * tamplarie & sticla tip termopan (gri-inchis)
- * finisaj - placare rigips (alb) / lemn (bej-deschis)

▼ +6.46

ACCESORII EXTERIOARE (pergole)

- * structura - profile lemn.
- * finisaj - impregnare + bait + lac.

▼ +4.60⁵

ACCESORII EXTERIOARE (pluviale)

- * structura - PVC / tabla.
- * finisaj - culoare / textura inerenta (gri inchis).

▼ +2.43⁵

▼ +2.01

PLACA EXTERIOARA (terase)

- * finisaj - pardoseala ceramica.
- * finisaj - sapa egalizare / panta.
- * structura - placa beton armat (B.A).

▼ +0.90

FATADE

- * structura - mortar ciment & plasa plastic.
- * termoizolatie - polistiren expandat.
- * finisaj - tencuiala decorativa tip Baumit.

▼ +7.56⁵

▼ +6.53

ACCESORII EXTERIOARE (pluviale)

- * structura - PVC / tabla.
- * finisaj - culoare / textura inerenta (gri inchis).

▼ +5.08

▼ +4.65⁵

▼ +4.26⁵

PLACA EXTERIOARA (terase)

- * finisaj - pardoseala ceramica.
- * finisaj - sapa egalizare / panta.
- * structura - placa beton armat (B.A).


▼ +3.01⁵

▼ +2.59

▼ +2.01

▼ +0.90

▼ -0.54

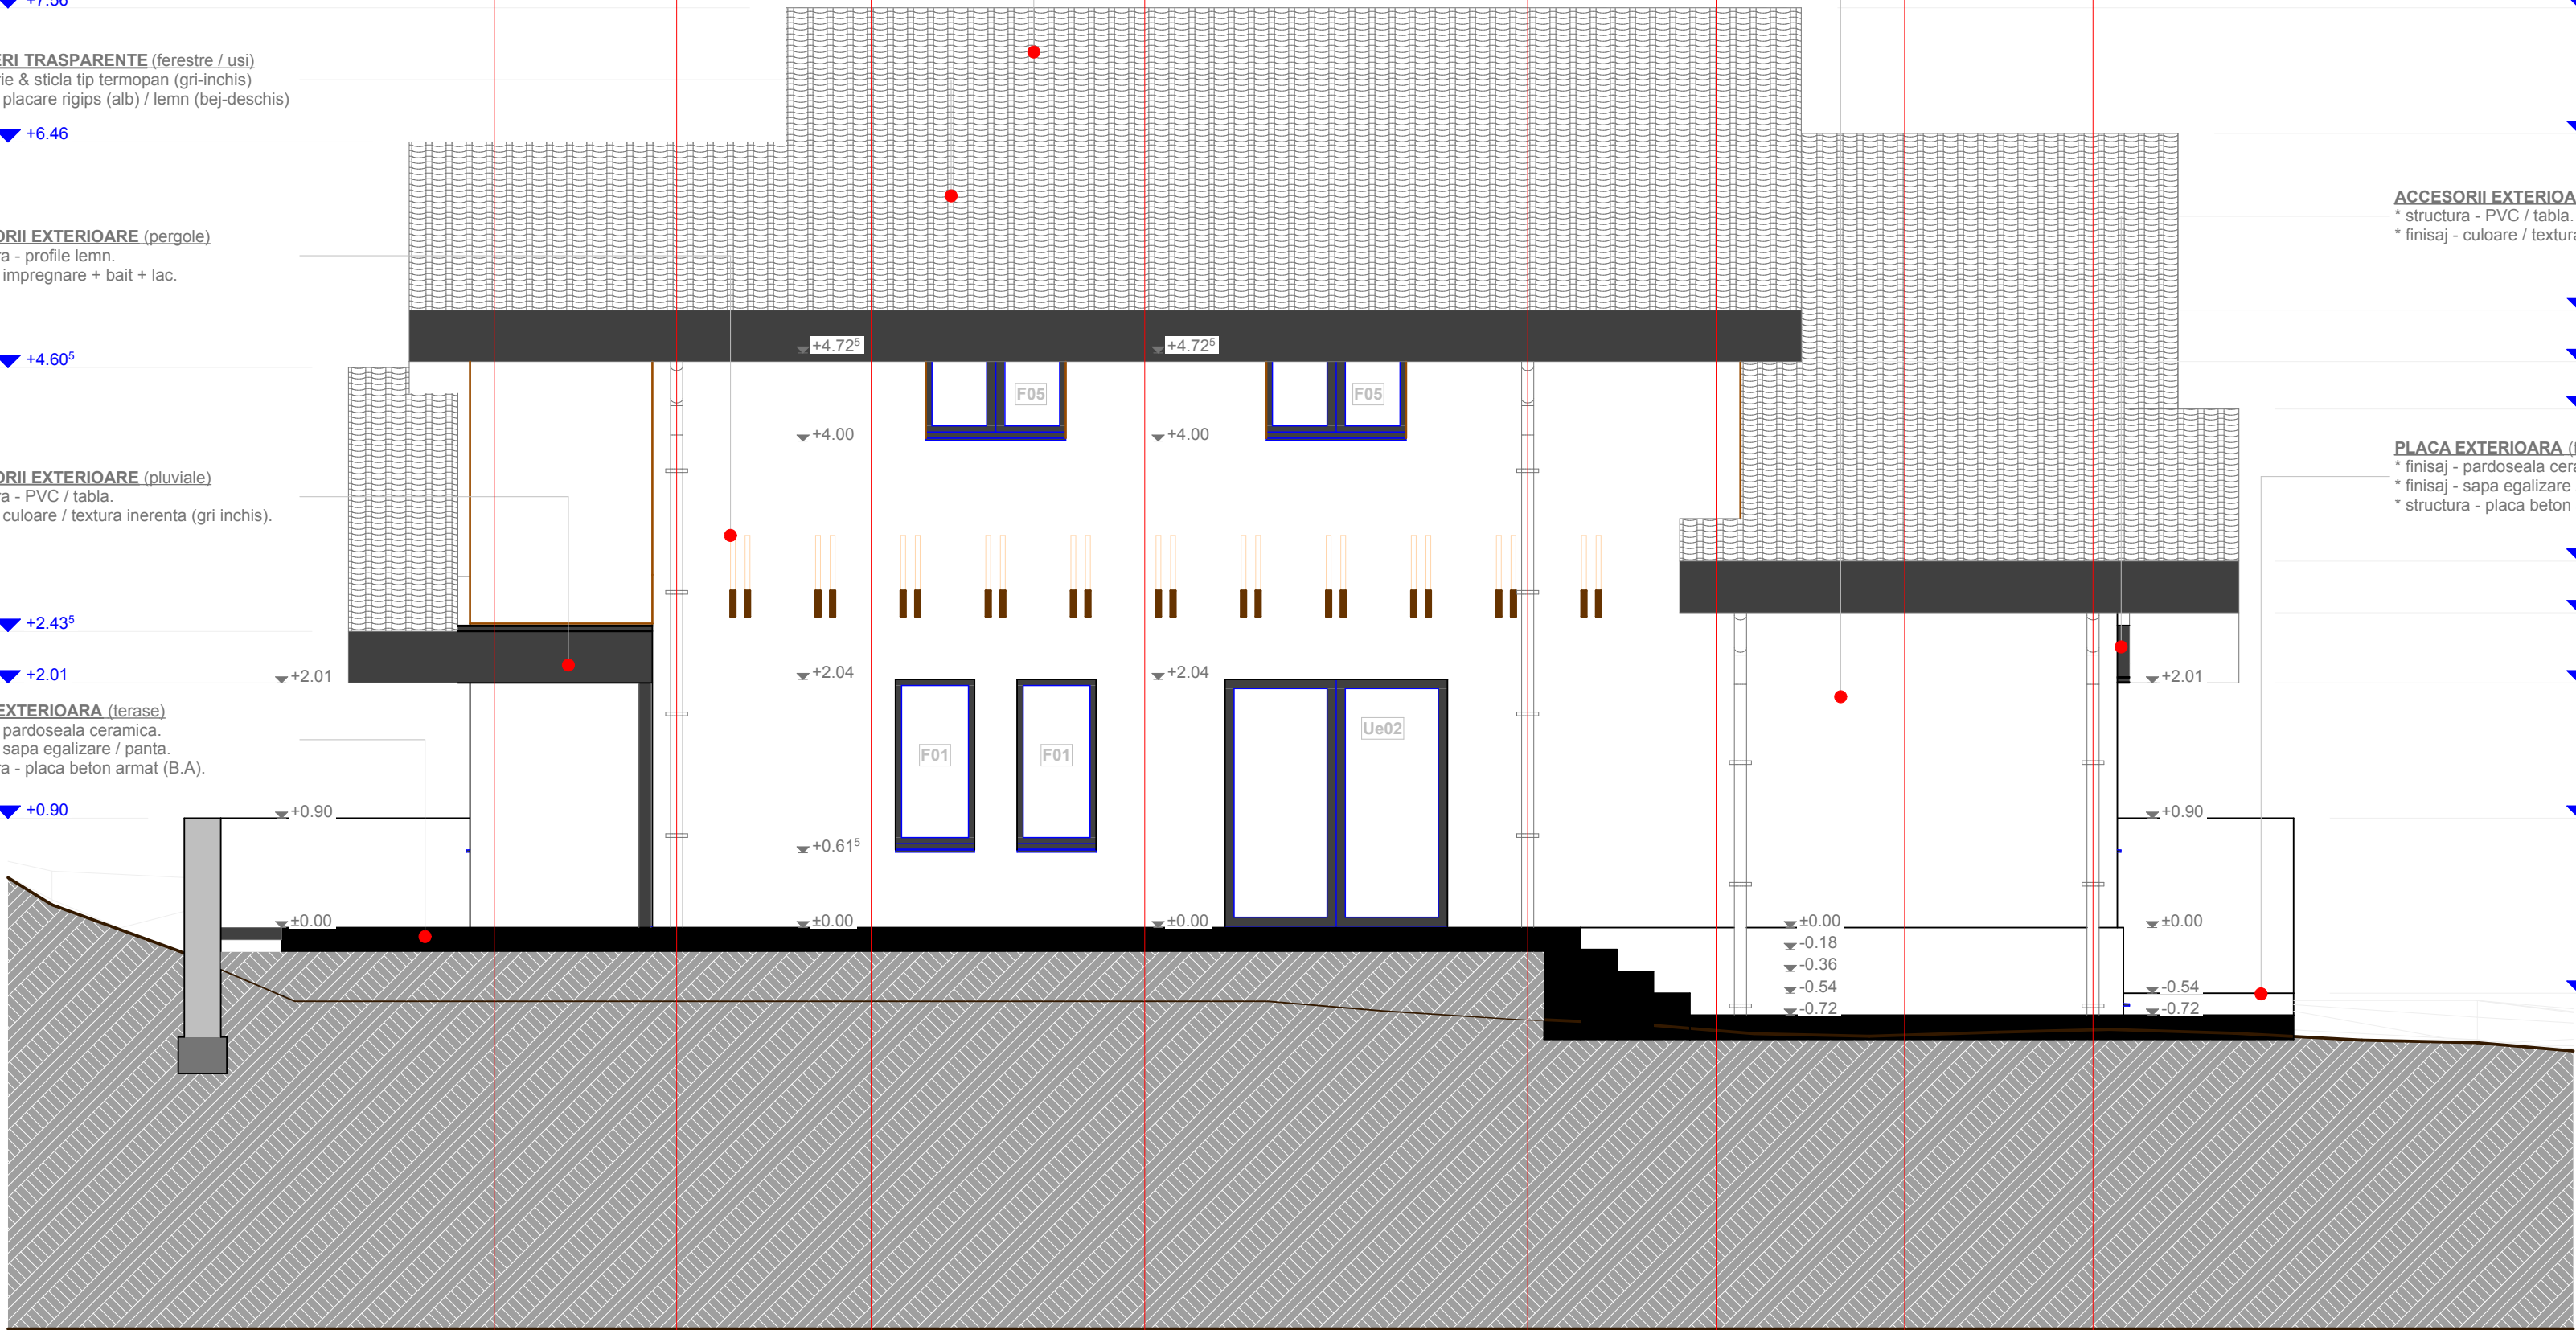

100.0 20.0 150.0 160.0 225.0 315.0 155.0 155.0 155.0 20.0 100.0

A

B

C

D

E

F

G

H

LOCUINTA INDIVIDUALA
D+P+E

ADRESA: parcelele 3933 - 3934,
lotul 3, sola 80, comuna Berceni,
Judetul Ilfov

BENEFICIAR:
dl. Gheorghe Ionita

SEF PROIECT
arh. Bogdan Teodorescu

PROIECTAT
arh. Sorin Juverdeanu

DESENAT
arh. Adrian Gabriel Gramada

ELEVATIE TERASA

DATA
10 / 13

FAZA
D.T.A.C.

SCARA
1:50

PL. NR.
A10

NR. PL.
12

NR. PR.
1307-A

Licenta Archicad 8.1 - hardlock
HCPU
(Hardware Copy Protection Unit),
nr. 6-5146250

ACOPERIS

- * finisaj - invelitoare tigla / tabla (brun-roscat)
- * structura - profile lemn (rasinoase)
- * termoizolatie - vata minerala
- * finisaj - placare rigips (alb)

▼ +7.56⁵

INCHIDERI TRASPARENTE (ferestre / usi)

- * tamplarie & sticla tip termopan (gri-inchis)
- * finisaj - placare rigips (alb) / lemn (bej-deschis)

▼ +6.46

ACCESORII EXTERIOARE (pergole)

- * structura - profile lemn.
- * finisaj - impregnare + bait + lac.

▼ +4.60⁵

ACCESORII EXTERIOARE (pluviale)

- * structura - PVC / tabla.
- * finisaj - culoare / textura inerenta (gri inchis).

▼ +2.43⁵

▼ +2.01

PLACA EXTERIOARA (terase)

- * finisaj - pardoseala ceramica.
- * finisaj - sapa egalizare / panta.
- * structura - placa beton armat (B.A).

▼ +0.90

FATADE

- * structura - mortar ciment & plasa plastic.
- * termoizolatie - polistiren expandat.
- * finisaj - tencuiala decorativa tip Baumit.

▼ +7.56⁵

▼ +6.53

ACCESORII EXTERIOARE (pluviale)

- * structura - PVC / tabla.
- * finisaj - culoare / textura inerenta (gri inchis).

▼ +5.08

▼ +4.65⁵

▼ +4.26⁵

PLACA EXTERIOARA (terase)

- * finisaj - pardoseala ceramica.
- * finisaj - sapa egalizare / panta.
- * structura - placa beton armat (B.A).

▼ +3.01⁵

▼ +2.59


▼ +2.01

IMPREJMURI (gard)

- * finisaj - beton aparent impregn.
- * structura - zidarie beton armat (B.A).

▼ +0.90

▼ -0.54

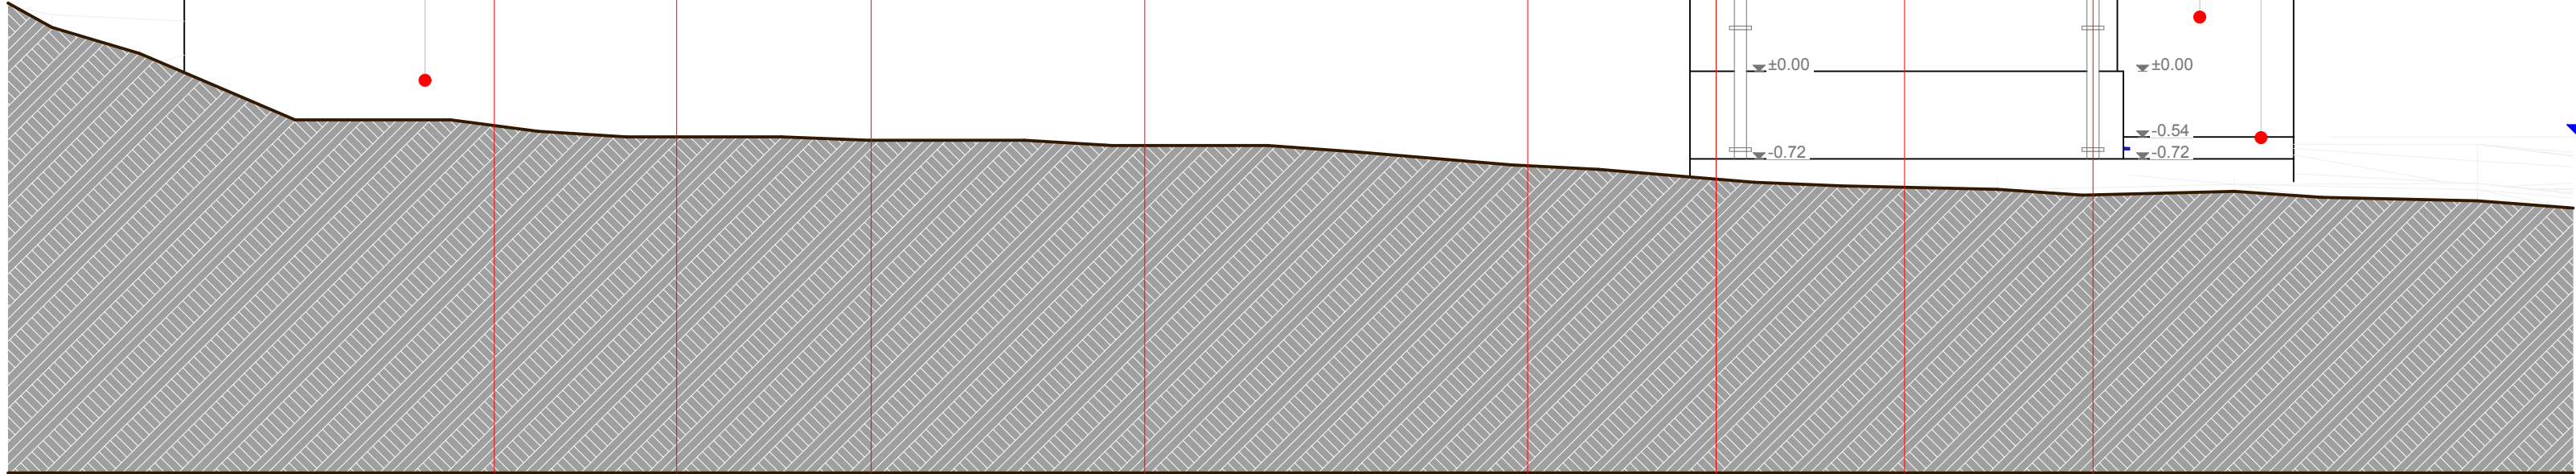

A

B

C

D

E

F

G

H



s.c.

**STUDIOUL DE PROIECTARE
ARHITECTURA
INOVATIONS**

s.r.l.

AUT. NR. J40/3584/08.03.2004

**LOCUINTA INDIVIDUALA
D+P+E**

ADRESA: parcelele 3933 - 3934,
lotul 3, sola 80, comuna Berceni,
Judetul Ilfov

BENEFICIAR:
dl. Gheorghe Ionita

SEF PROIECT
arh. Bogdan Teodorescu

PROIECTAT
arh. Sorin Juverdeanu

DESENAT
arh. Adrian Gabriel Gramada

ELEVATIE TERASA (gard)

DATA	FAZA	SCARA
10 / 13	D.T.A.C.	1:50
PL. NR.	NR. PL.	NR. PR.
A10'	12	1307-A

Licenta Archicad 8.1 - hardlock
HCPU
(Hardware Copy Protection Unit),
nr. 6-5146250



**LOCUINTA INDIVIDUALA
D+P+E**

ADRESA: parcelele 3933 - 3934,
lotul 3, sola 80, comuna Berceni,
Judetul Ilfov

BENEFICIAR:
dl. Gheorghe Ionita

SEF PROIECT
arh. Bogdan Teodorescu

PROIECTAT
arh. Sorin Juverdeanu


DESENAT
arh. Adrian Gabriel Gramada

ELEVATIE SPATE

DATA 10 / 13	FAZA D.T.A.C.	SCARA 1:50
PL. NR. A11	NR. PL. 12	NR. PR. 1307-A

Licenta Archicad 8.1 - hardlock
HCPU
(Hardware Copy Protection Unit),
nr. 6-5146250



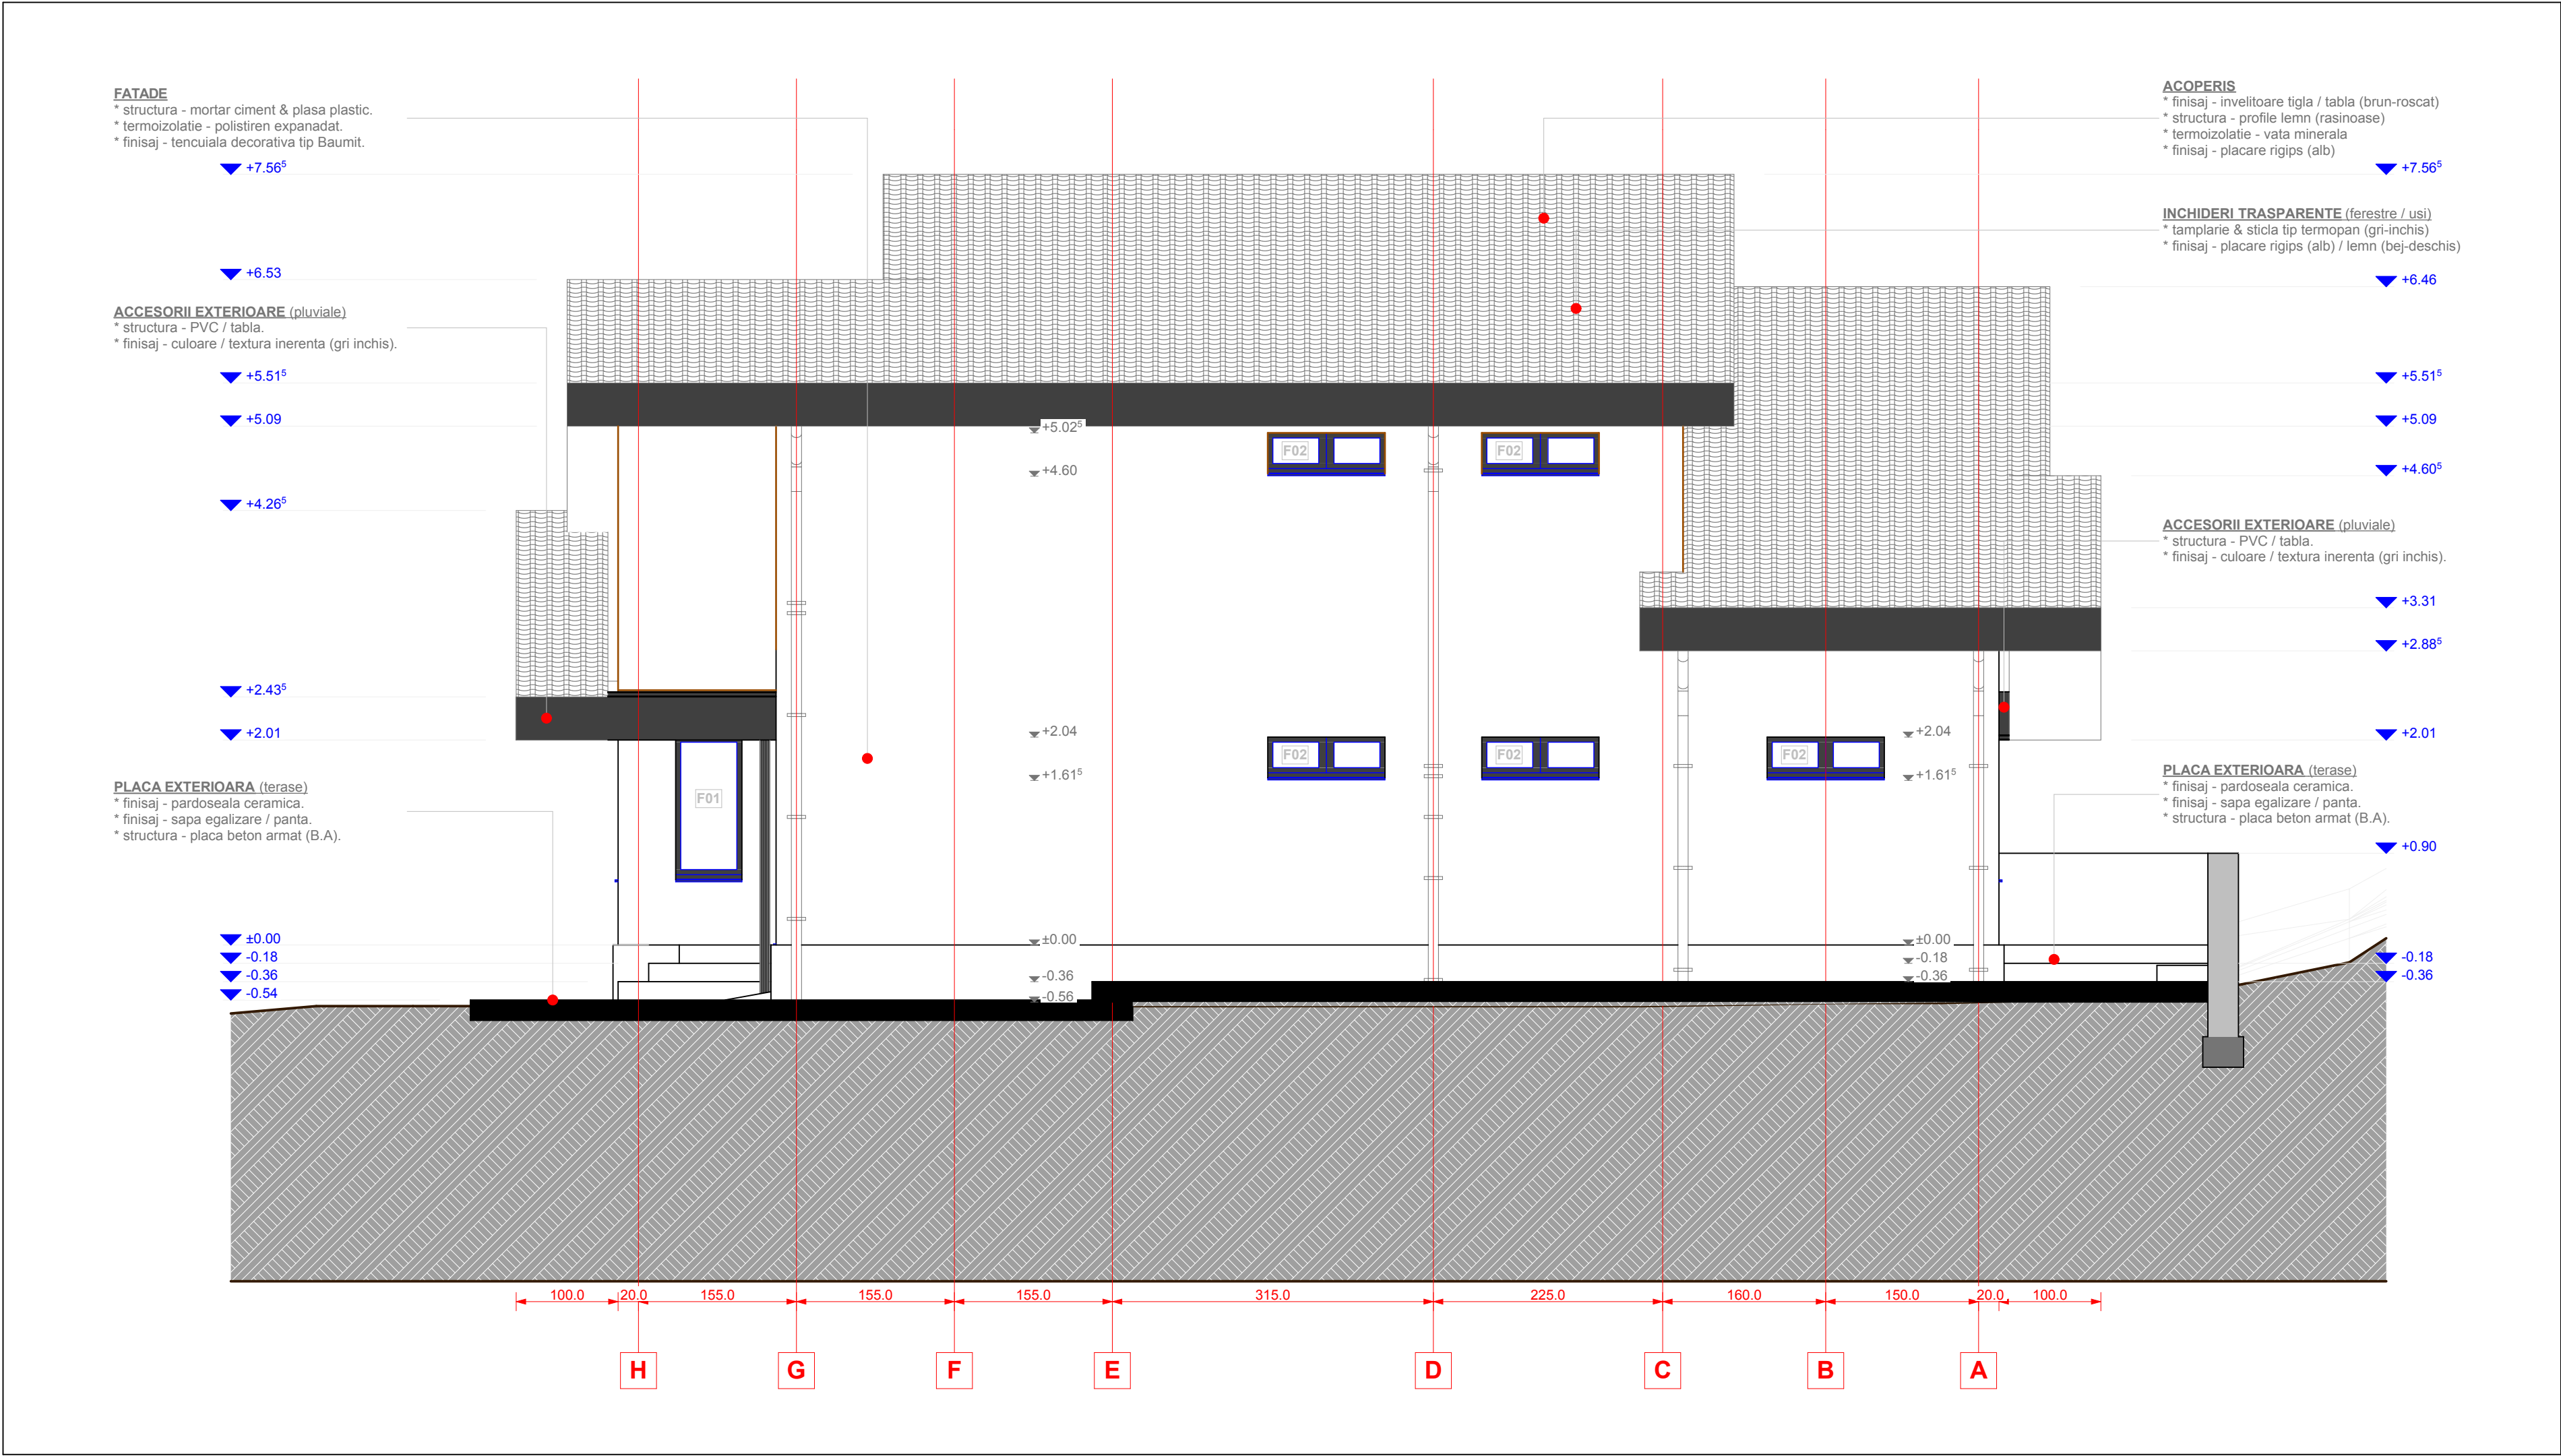

s.c. **STUDIOUL DE PROIECTARE
ARHITECTURA
INOVATIONS** s.r.l.
AUT. NR. J40/3584/08.03.2004

**LOCUINTA INDIVIDUALA
D+P+E**

ADRESA: parcelele 3933 - 3934,
lotul 3, sola 80, comuna Berceni,
Judetul Ilfov

BENEFICIAR:
dl. Gheorghe Ionita

SEF PROIECT
arh. Bogdan Teodorescu

PROIECTAT
arh. Sorin Juverdeanu

DESEMAT
arh. Adrian Gabriel Gramada

ELEVATIE GARAJ

DATA	FAZA	SCARA
10 / 13	D.T.A.C.	1:50
PL. NR.	NR. PL.	NR. PR.
A12	12	1307-A

Licenta Archicad 8.1 - hardlock
HCPU
(Hardware Copy Protection Unit),
nr. 6-5146250



AUT. NR. J40/3584/08.03.2004

**LOCUINTA INDIVIDUALA
D+P+E**

ADRESA: parcelele 3933 - 3934,
lotul 3, sola 80, comuna Berceni,
Judetul Ilfov

BENEFICIAR:
dl. Gheorghe Ionita

SEF PROIECT
arh. Bogdan Teodorescu

PROIECTAT
arh. Sorin Juverdeanu

DESENAT
arh. Adrian Gabriel Gramada

ELEVATIE GARAJ (gard)

DATA 10 / 13	FAZA D.T.A.C.	SCARA 1:50
PL. NR. A12'	NR. PL. 12	NR. PR. 1307-A

Licenta Archicad 8.1 - hardlock
HCPU
(Hardware Copy Protection Unit),
nr. 6-5146250

- * structura - mortar ciment & plasa plastic.
- * termoizolatie - polistiren expandat.
- * finisaj - tencuiala decorativa tip Baumit.

▼ +6.53

* finisaj - culoare / textura inerenta (gri inchis).

▼ +5.09

▼ +2.435

▼ +2.01

* finisaj - beton aparent impregnat.
* structura - zidarie beton armat (B.A).

▼ +0.90

- * finisaj - invelitoare tigla / tabla (brun-roscat)
- * structura - profile lemn (rasinoase)
- * termoizolatie - vata minerala
- * finisaj - placare rigips (alb)

▼ +7.56⁵

* tamplarie & sticla tip termopan (gri-inchis)
* finisaj - placare rigips (alb) / lemn (bej-deschis)

▼ +6.46

▼ +5.51⁵

▼ +5.09

▼ +4.60⁵

* finisaj - culoare / textura inerenta (gri inchis).

▼ +3.31

▼ +2.88⁵

▼ +2.01

* finisaj - beton aparent impregnat.
* structura - zidarie beton armat (B.A).

▼ +0.90