



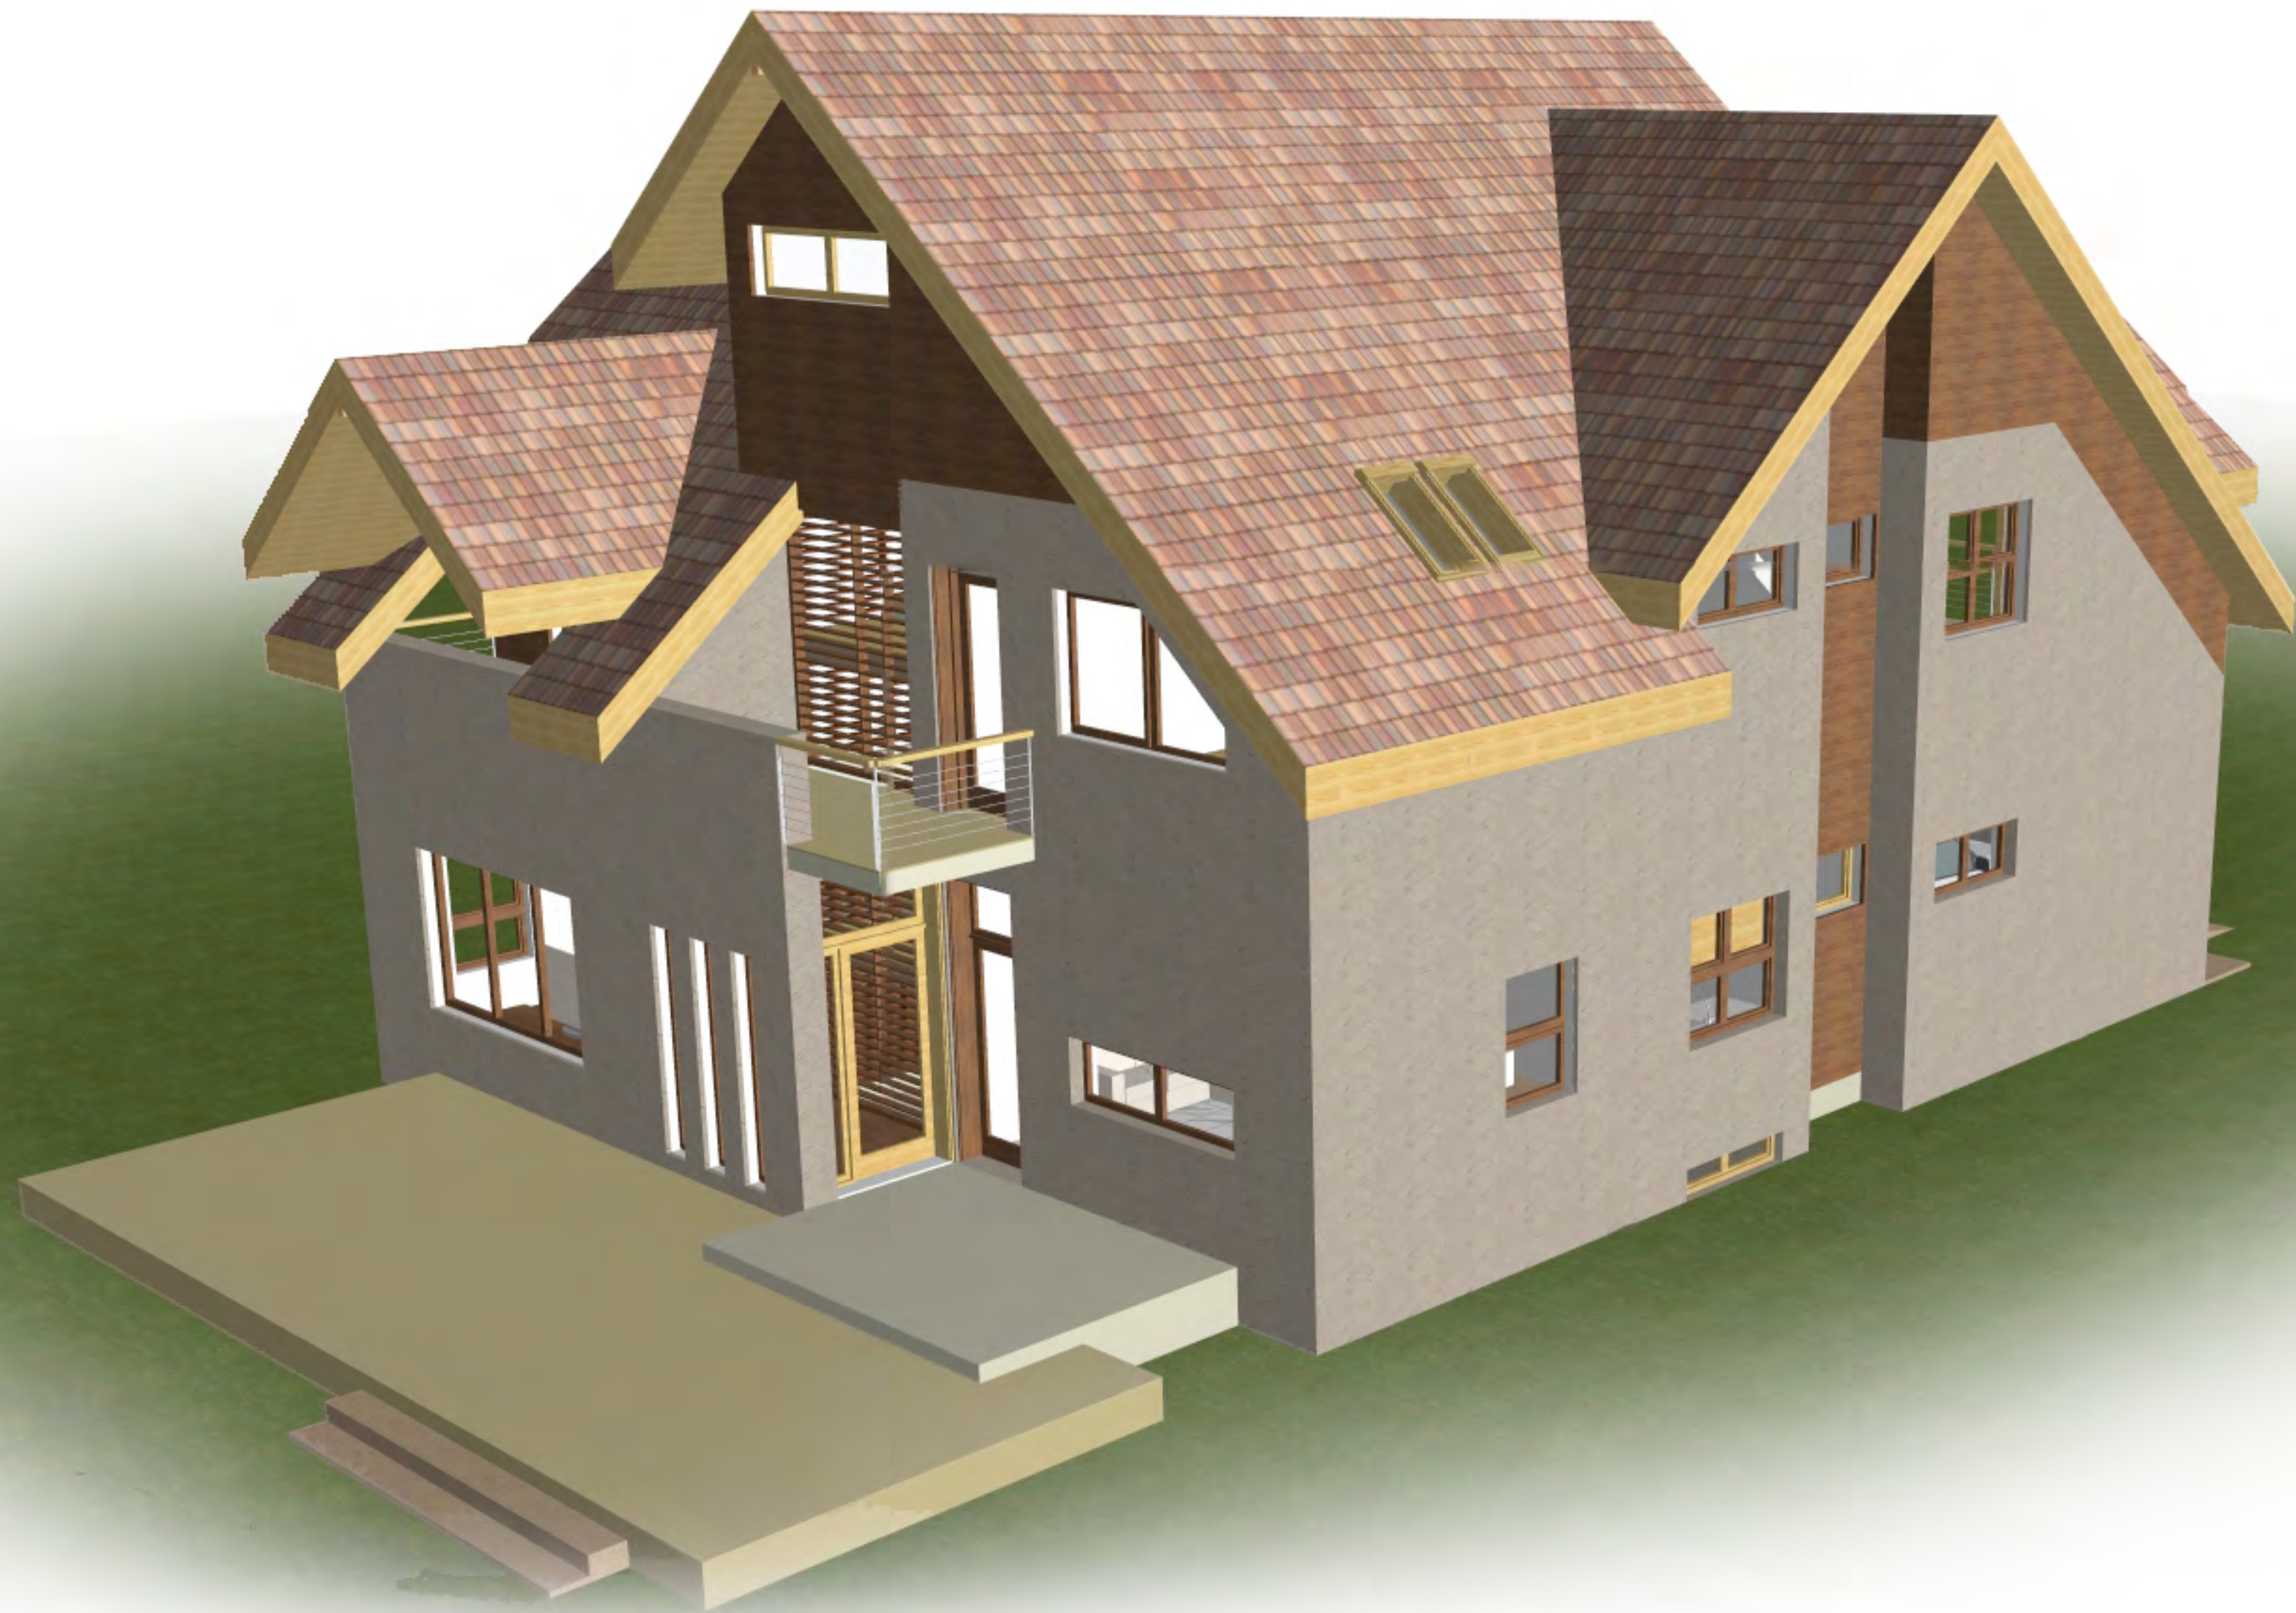







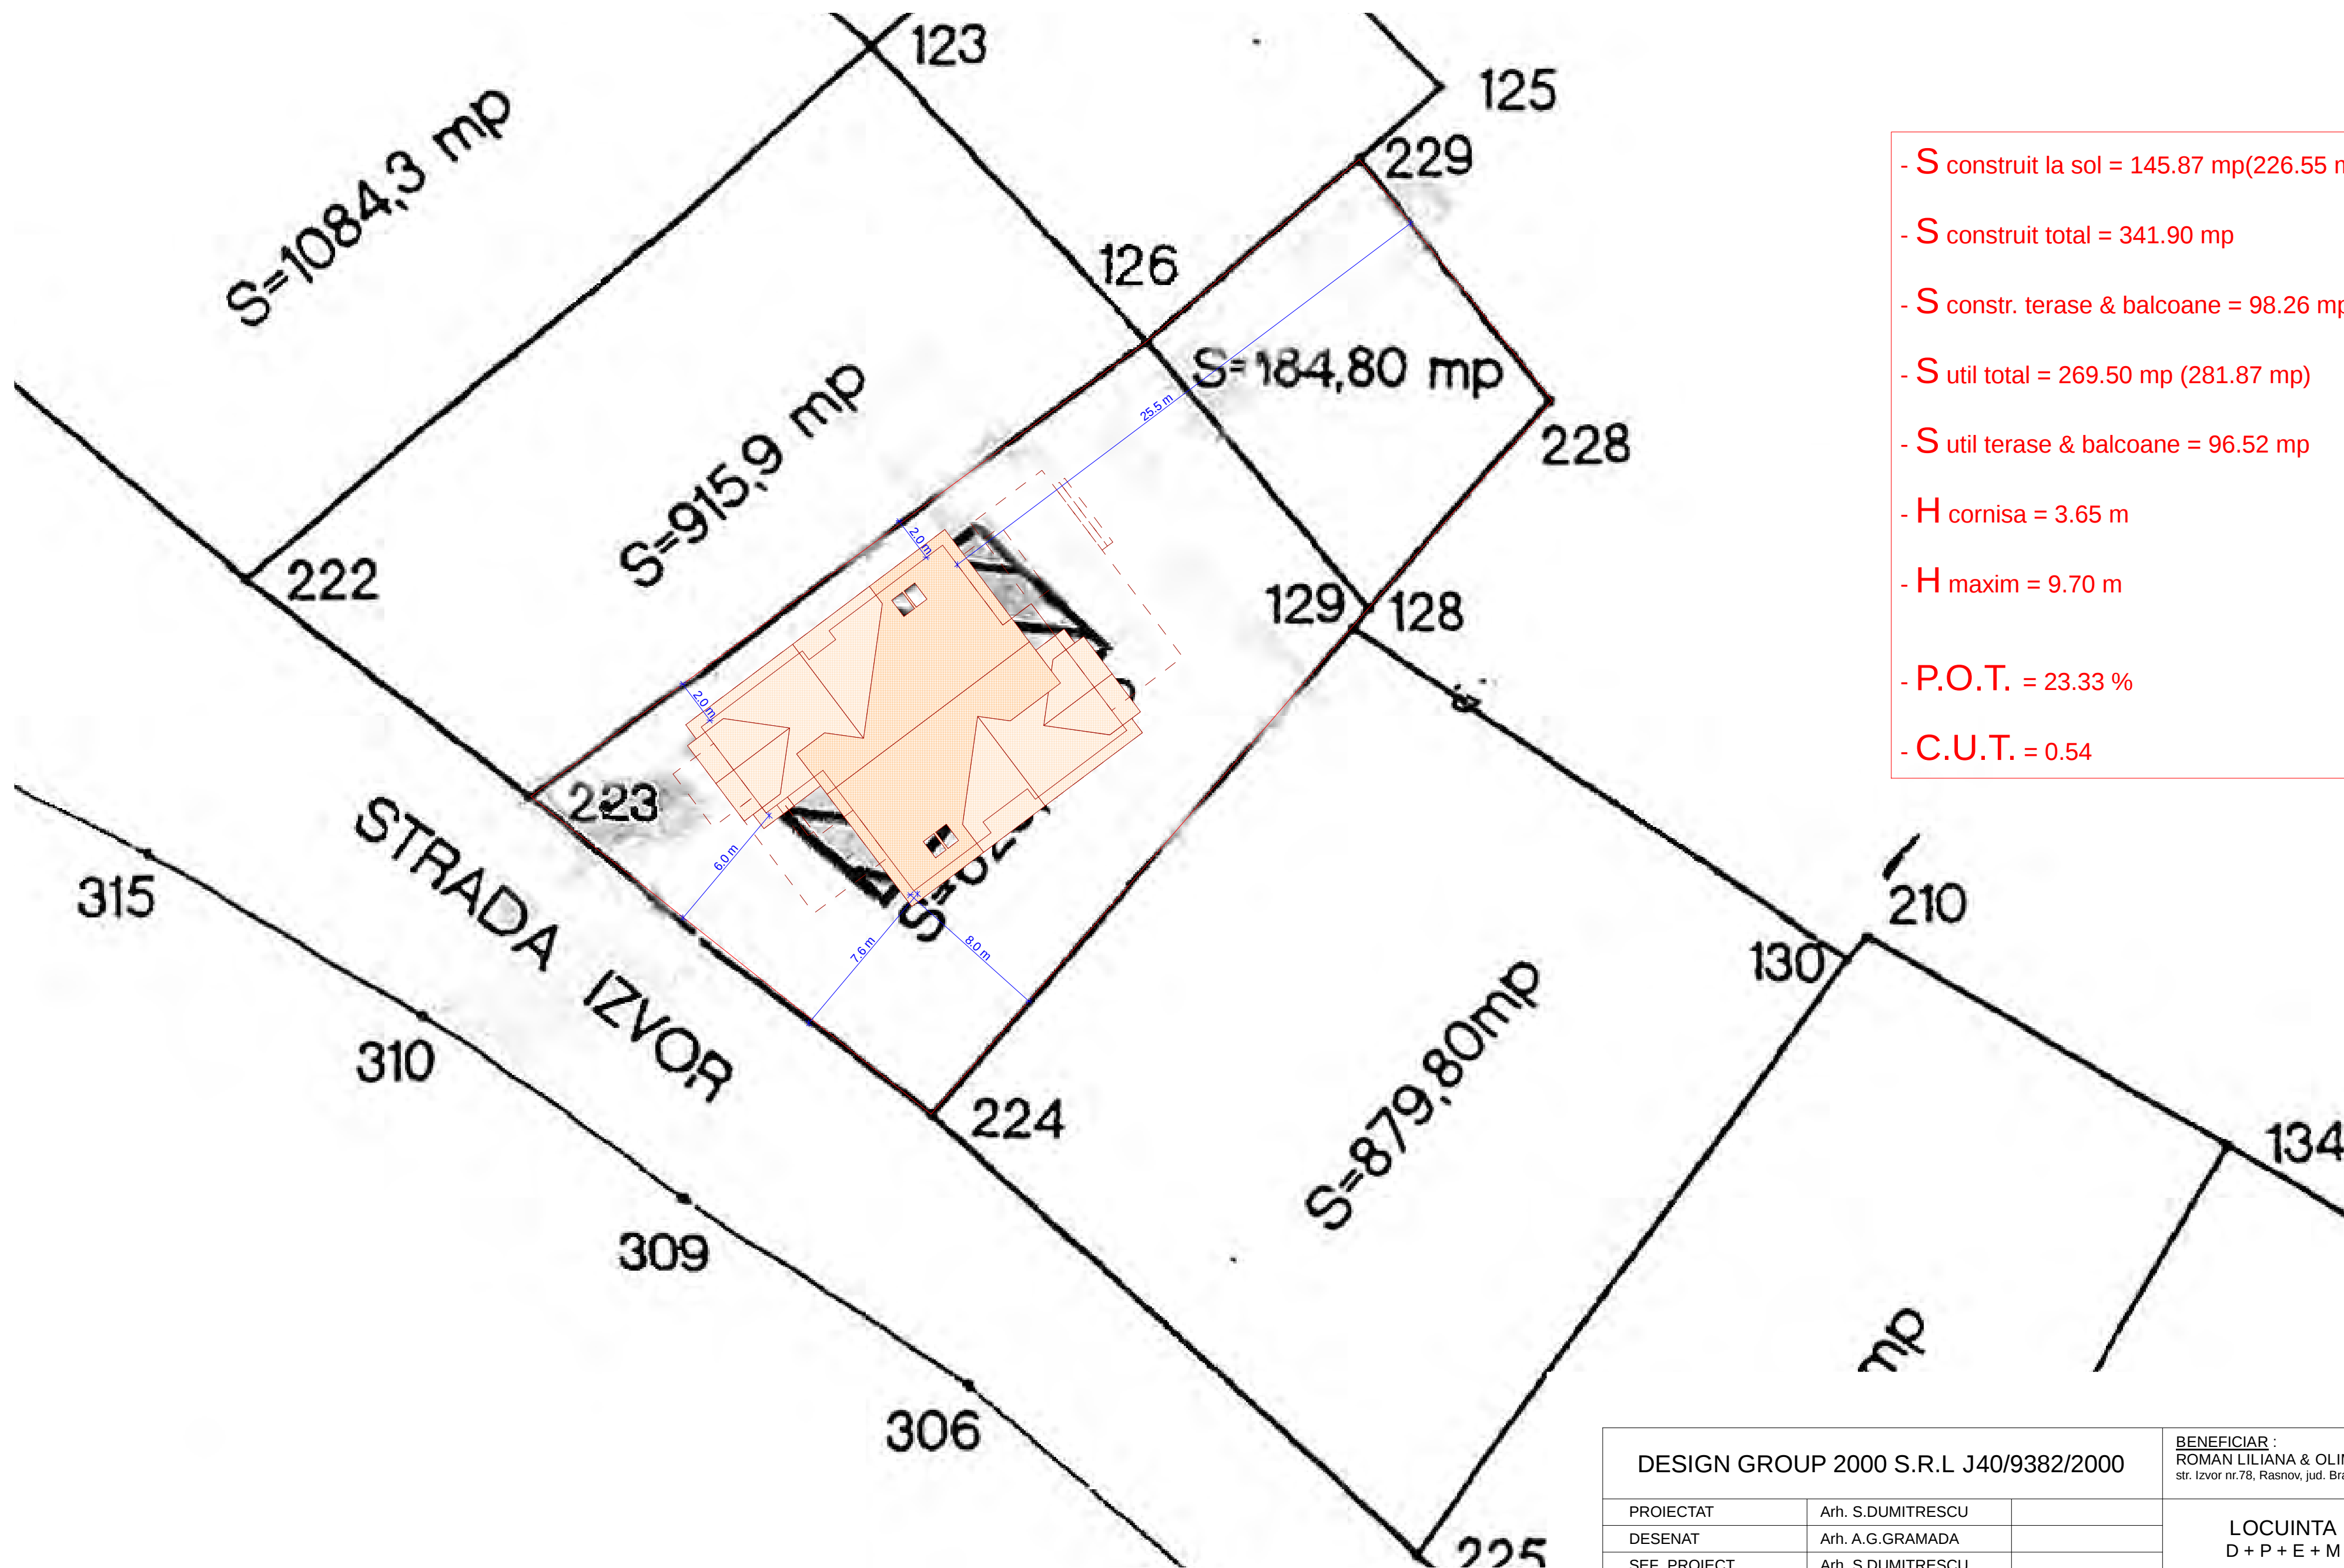

DESIGN GROUP 2000 S.R.L J40/9382/2000						BENEFICIAR : ROMAN LILIANA & OLIMPIU str. Izvor nr.78, Rasnov, jud. Brasov	
PROIECTAT		Arh. S.DUMITRESCU				LOCUINTA D + P + E + M	
DESENAT		Arh. A.G.GRAMADA					
SEF PROIECT		Arh. S.DUMITRESCU					
DATA: 07.2006	SPEC. ARH.	SCARA : 1:200	PR. NR. /2006	NR. PL. 15	PL. NR. 1	PLAN SITUATIE	

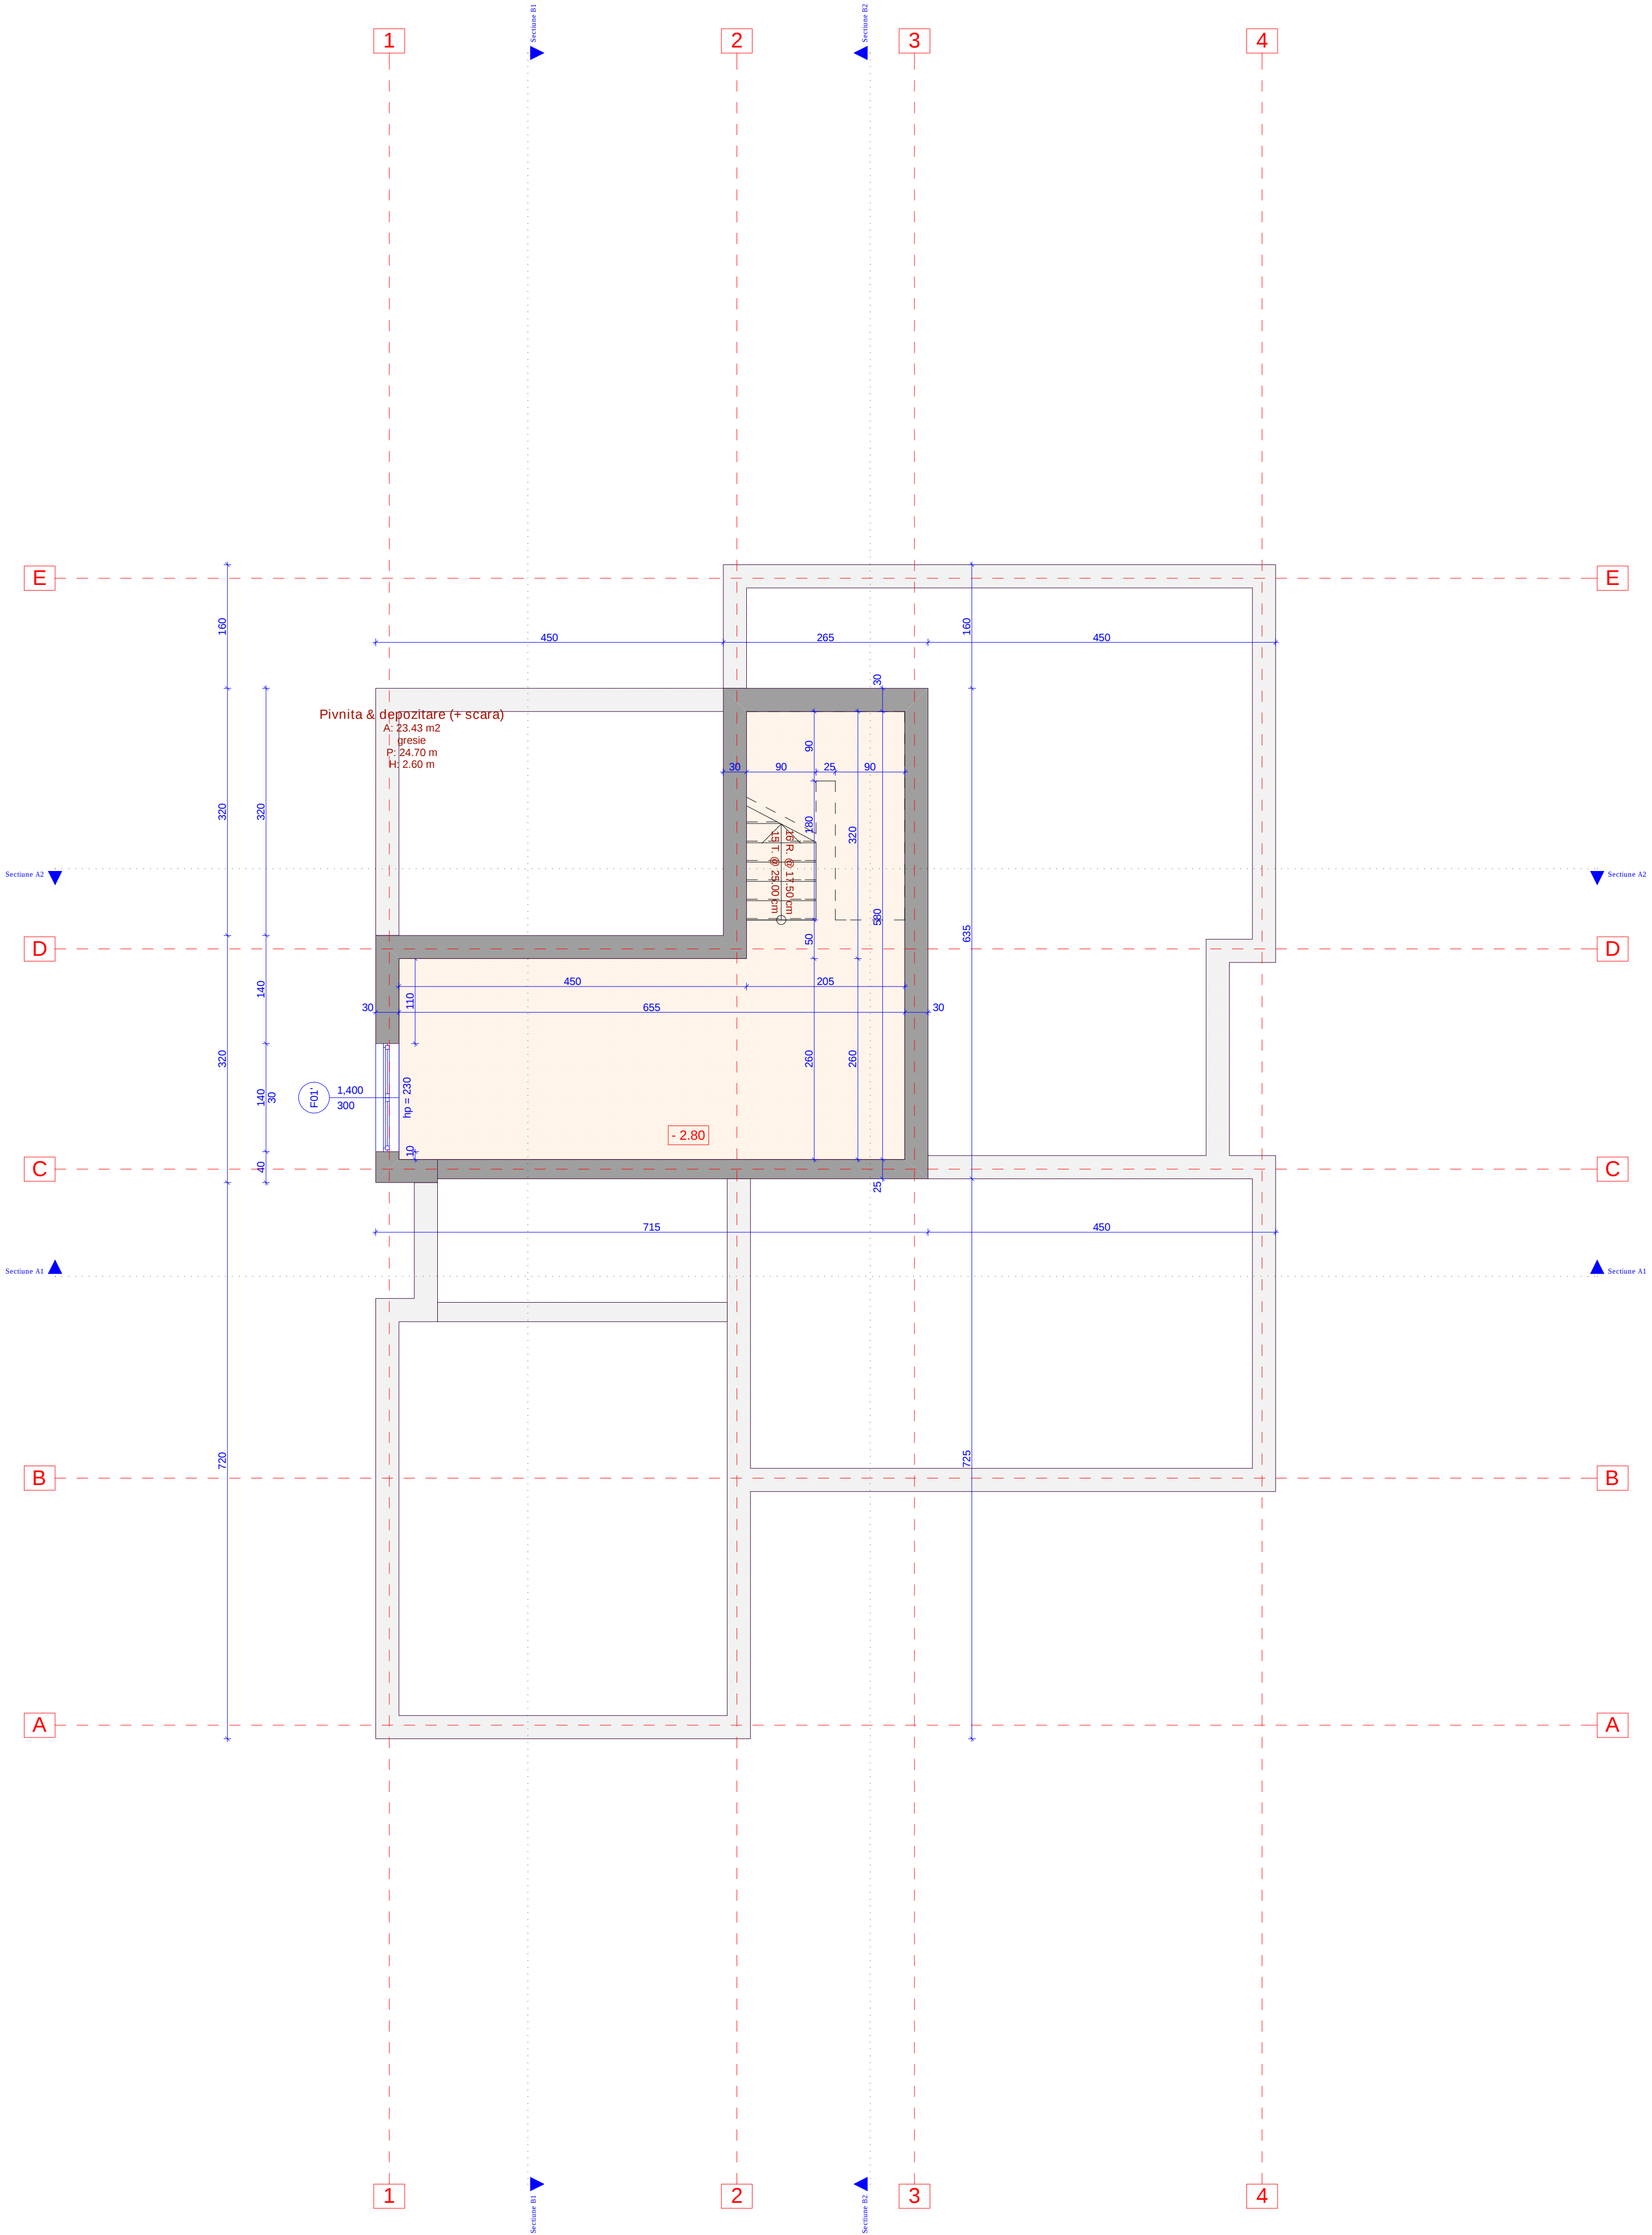

DESIGN GROUP 2000 S.R.L J40/9382/2000						BENEFICIAR: ROMANILIANA & OLIMPIU str. Izvor nr.78, Bistrita, jud. Bistrita		
PROIECTAT	Arh. S.DUMITRESCU							
DESEINAT	Arh. A.G. GRAMADA							
SEF. PROIECT	Arh. S.DUMITRESCU							
DATA:	SPEC.	SCARA :	PR. NR.	NR. PL.		PL. NR.		
07/2006	ARH.	150	8/2006	15		PLAN DEMISOL		

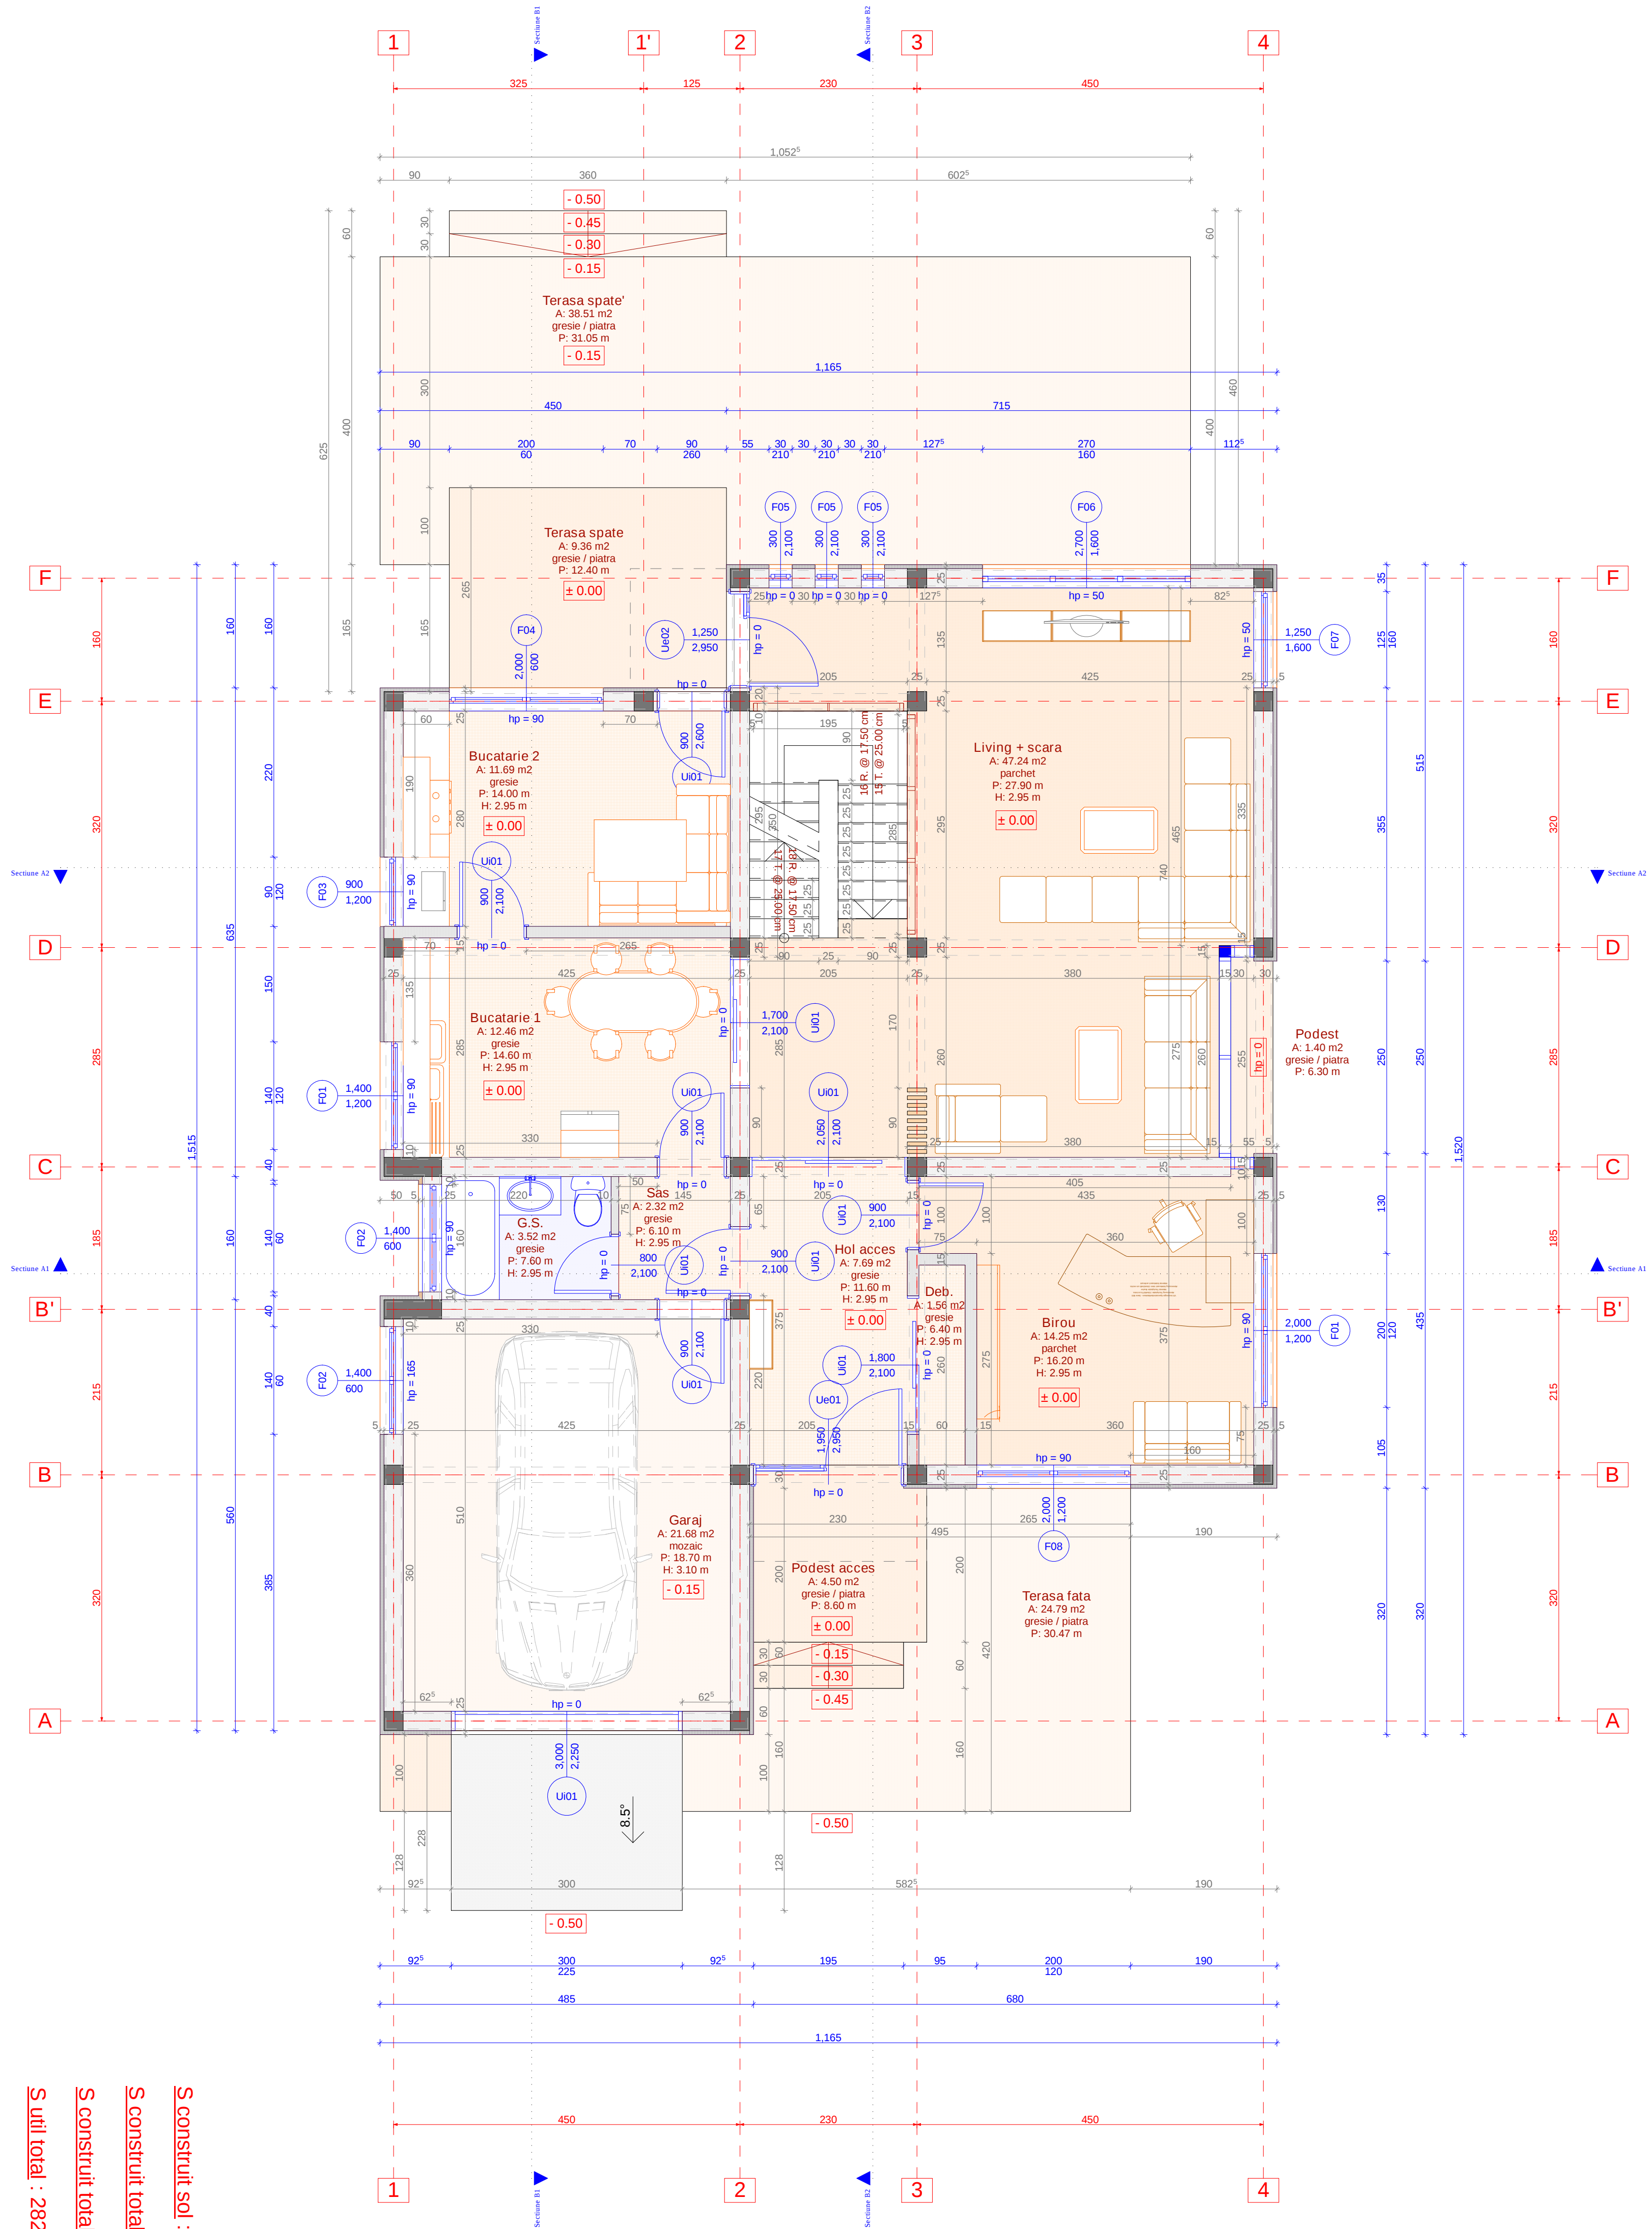

DESIGN GROUP 2000 S.R.L J40/9382/2000						BENEFICIAR : ROMANULIANA & OLIMPIU	
PROIECTAT						str. Iovani nr.78, Bistrita, jud. Bistrita	
DESEINAT						LOCUINTA	
SEF PROIECT						D + P + E + M	
DATA: 07/2006						PLAN PARTIER	
SPEC. ARH.							
SCARA : 1/50							
PR. NR. 8/2006							
NR. PL. 15							
PL. NR.							

S. construit sol : 145.87 mp


S. construit total : 348.42 mp


S. construit total + terase & balcoane : 457.32 mp

S. util total : 282.16 mp


S. util terase & balcoane : 103.43 mp

DESIGN GROUP 2000 S.R.L J40/9382/2000						BENEFICIAR: ROMANULIANĂ & OLIMPIU str. Izvor nr.78, Bistrita, jud. Bistrita	
PROIECTAT		Arh. S.DUMITRESCU				LOCUINTA D + P + E + M PLAN ETAJ	
DESENAT		Arh. A.G. GRAMADA					
SEF PROIECT		Arh. S.DUMITRESCU					
DATA: 07/2006	SPEC. ARH.	SCARA : 1:50	PR. NR. 8/2006	NR. PL. 15	PL. NR.		

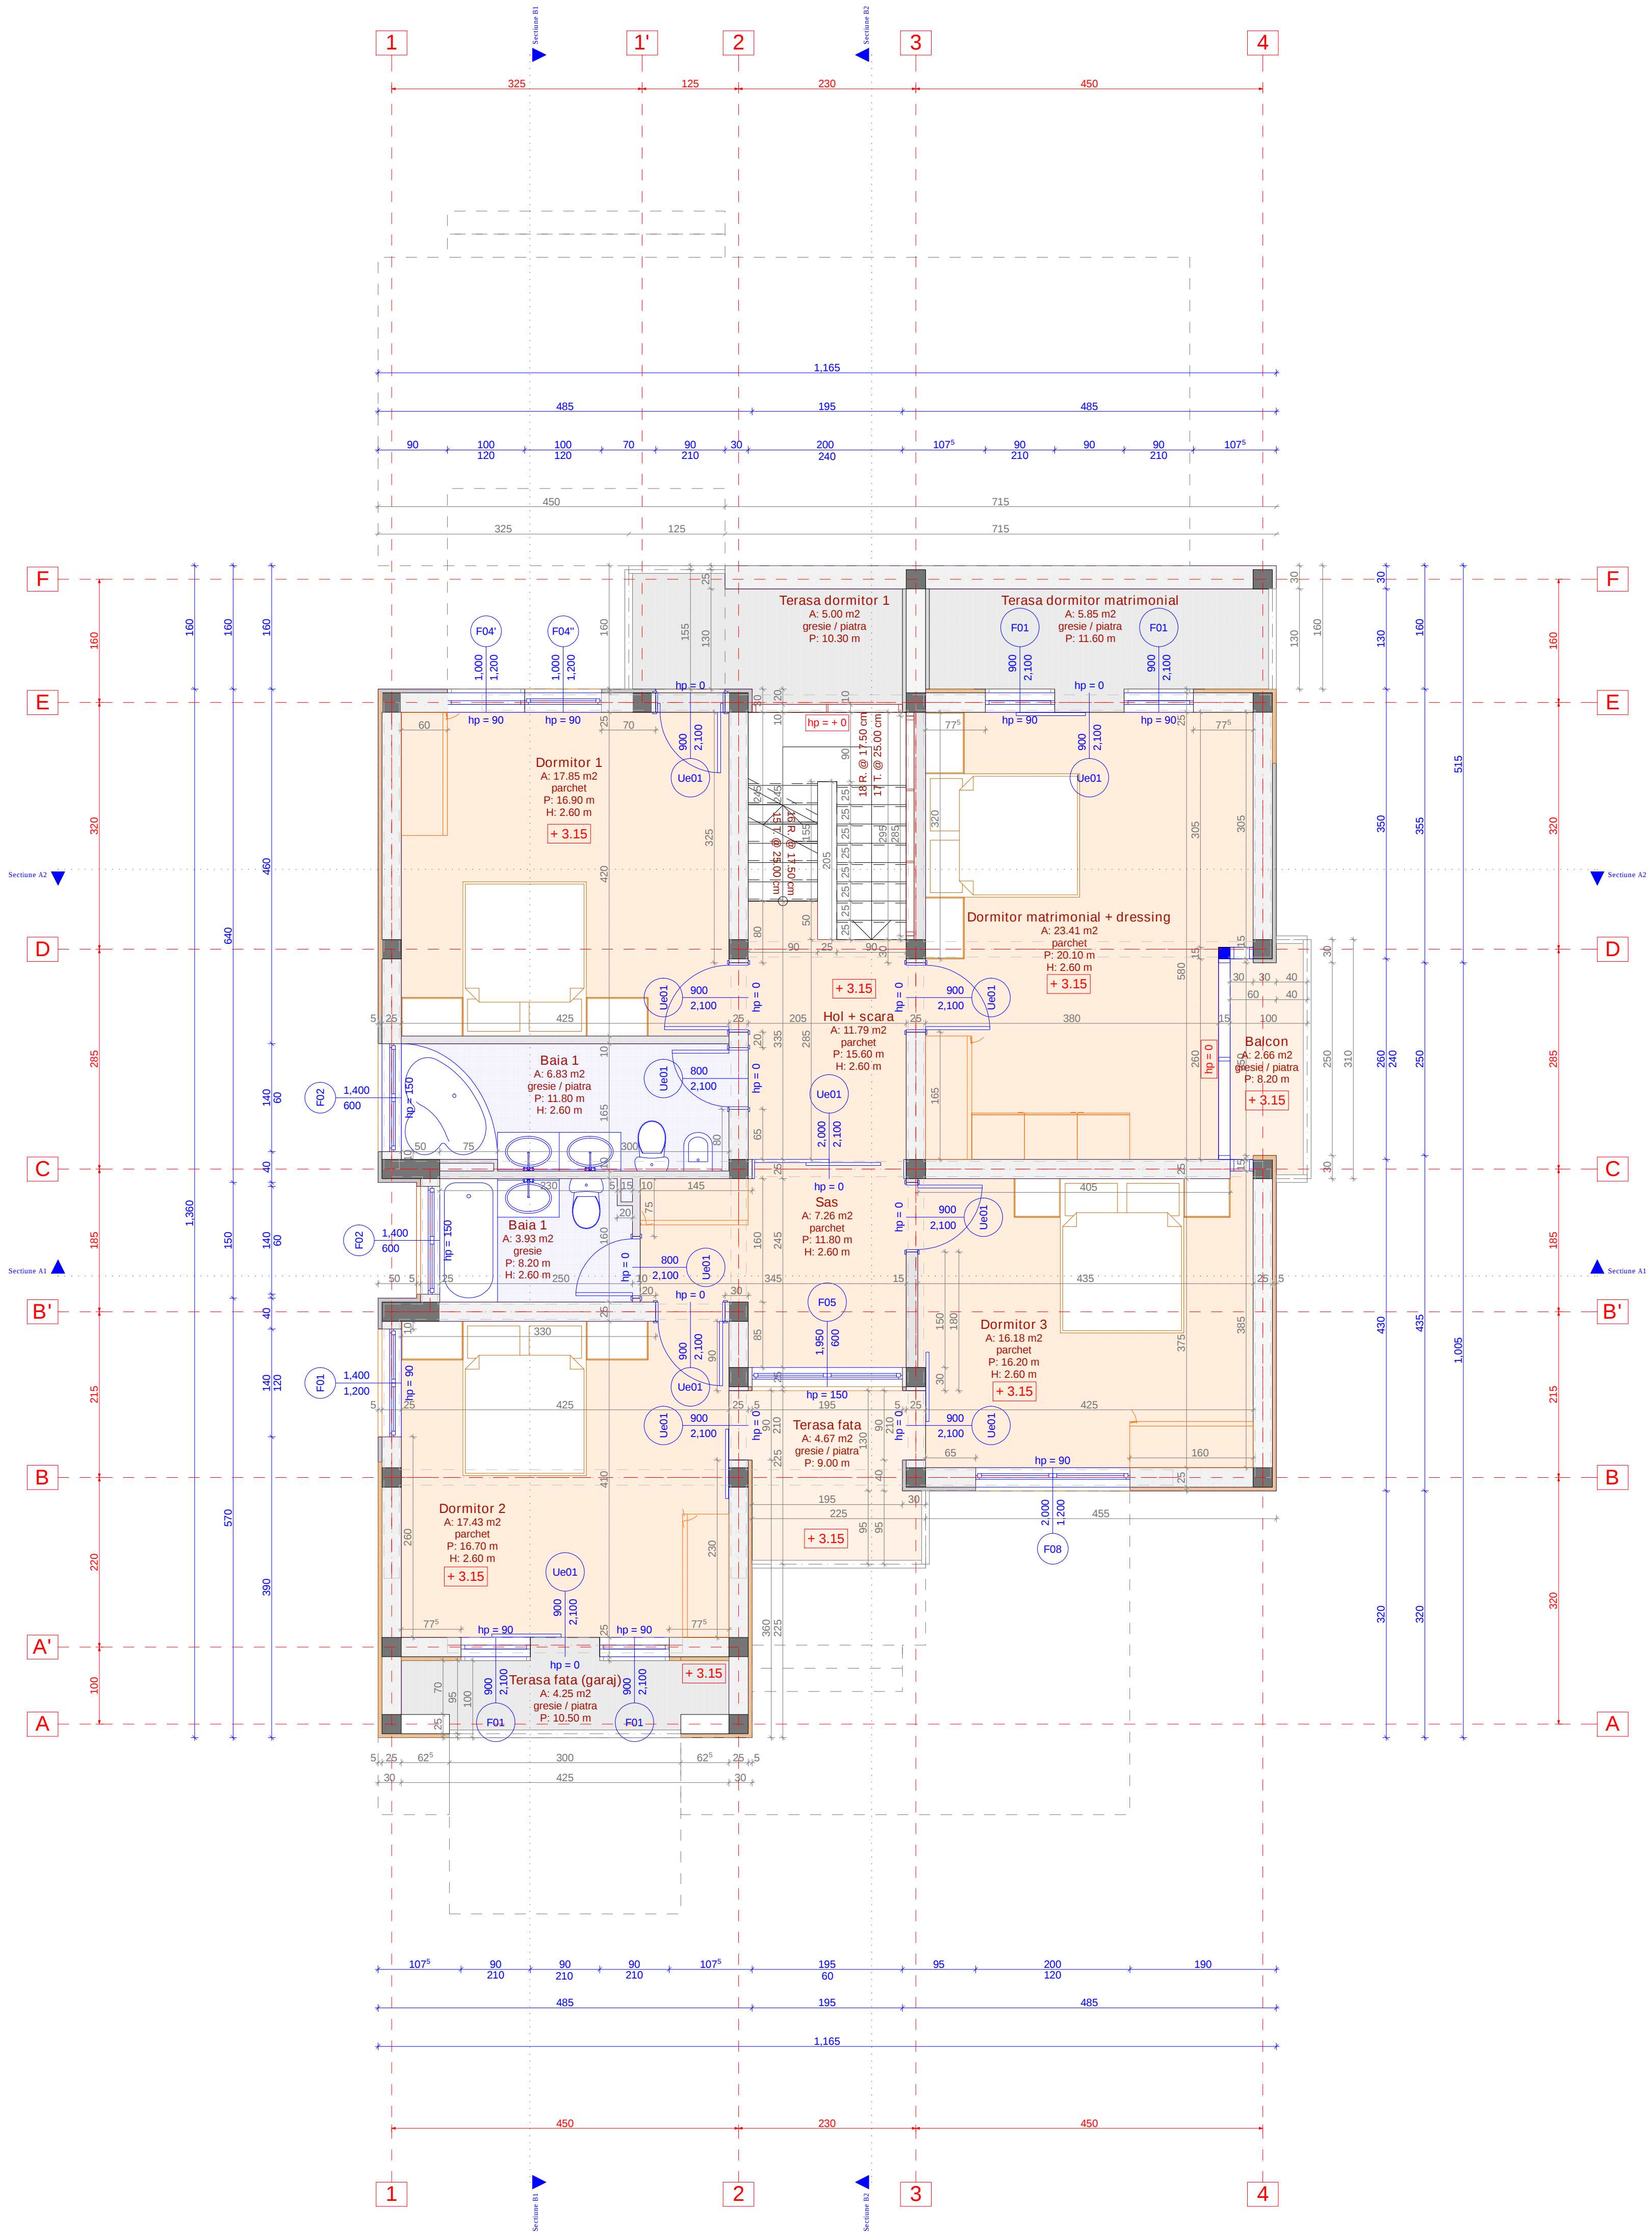

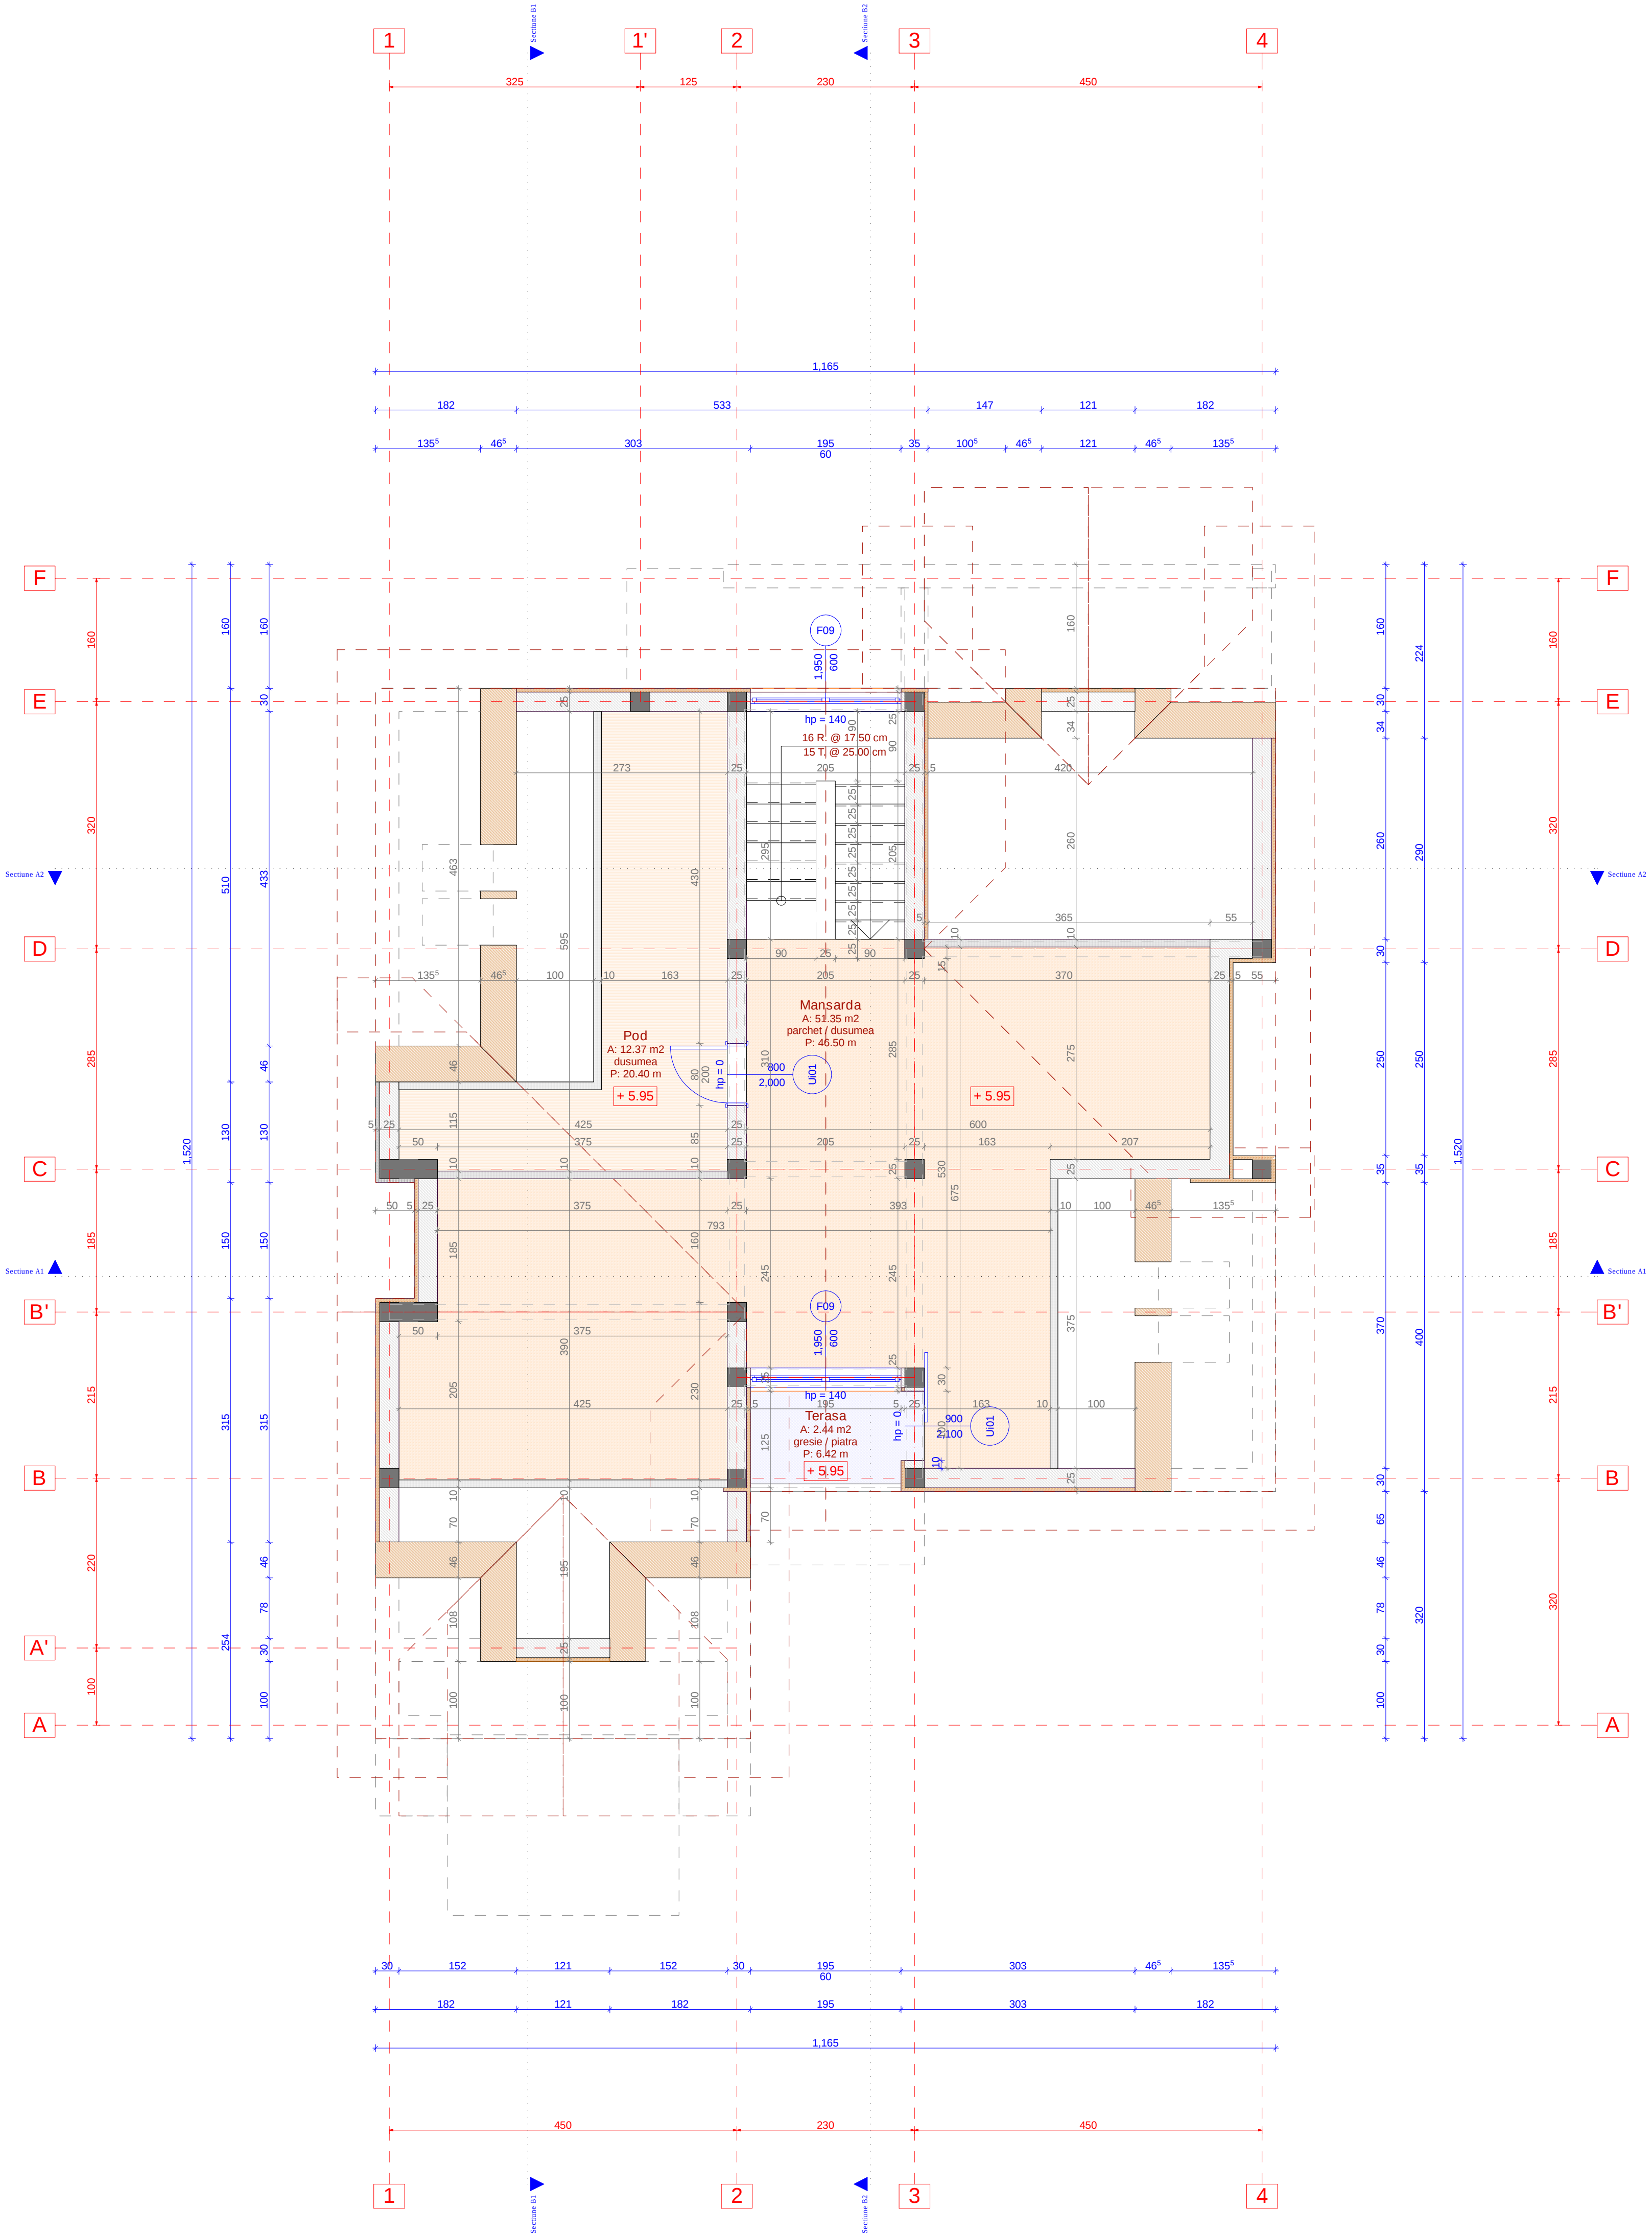


DESIGN GROUP 2000 S.R.L J40/9382/2000						BENEFICIAR:	
PROIECTAT						ROMANULIANA & OLIMPIU	
DESENAT						str. Izvoai nr.78, Bistrita, jud. Bistrita	
SEF PROIECT						LOCUINTA	
DATA: 07/2006						D + P + E + M	
SPEC. ARH.						PLAN MANSARDA (pod)	
SCARA: 150							
PR. NR.							
NR. PL.							
PL. NR.							

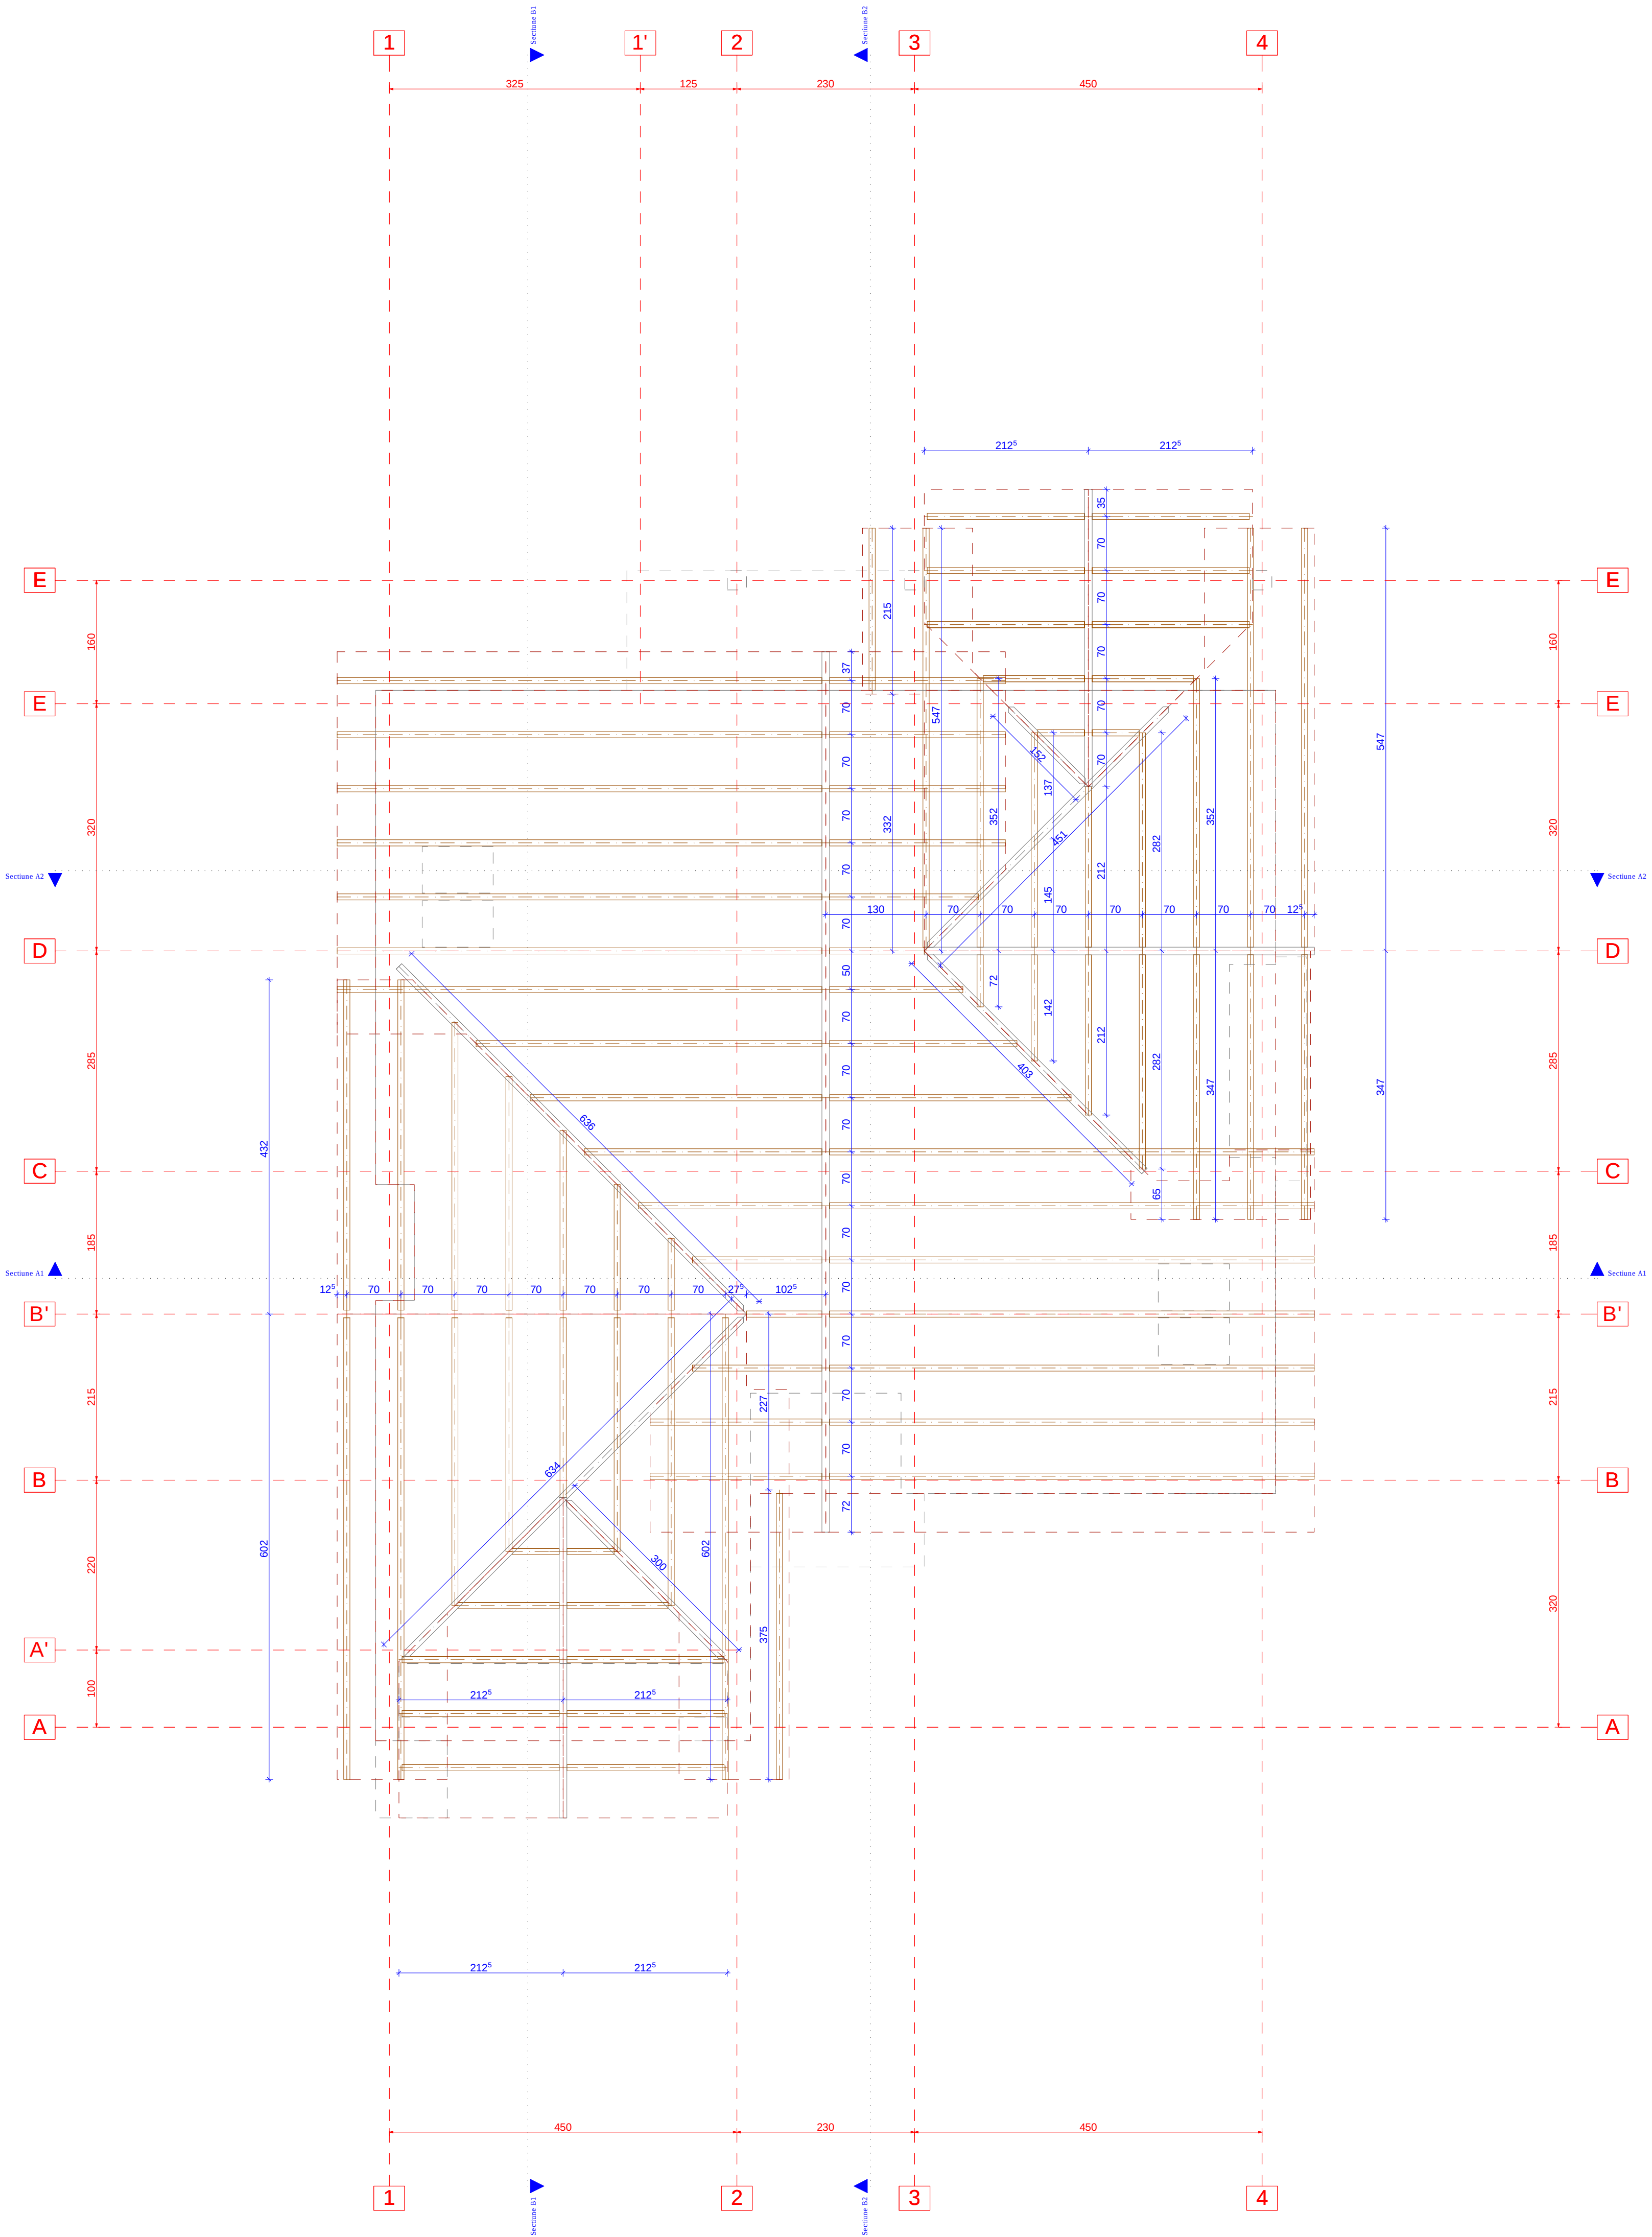


DESIGN GROUP 2000 S.R.L J40/9382/2000						BENEFICIAR: ROMANILIANA & OLIMPIU Str. Izvor nr.78, Râzboi, jud. Buzov	
PROIECTAT	Arh. S.DUMITRESCU				LOCUNITA D + P + E + M		
DESENAT	Arh. A.G. GRAMADA						
SEF. PROIECT	Arh. S.DUMITRESCU				PLAN SARPANTA		
DATA: 07/2006	SPEC. ARH.	SCARA : 1/50	PR. NR. 8/2006	NR. PL. 15			


DESIGN GROUP 2000 S.R.L. J40/9382/2000				BENEFICIAR : ROMAN ILIUTA & OLIMPU Str. Izvoir nr.75, Resor, Iul. Brassy	
PROIECTAT	An. S.DUMITRESCU		LOCUINTA D + P + E + M		
DESEINAT	An. A.G. GRAMADA				
SEF. PROIECT	An. S.DUMITRESCU				
DATA: 07/2006	SPEC. ARH.	SCARA : 1/50	PR. NR. 82/06	NR. PL. 15	PL. NR.
PLAN INVELITOARE					

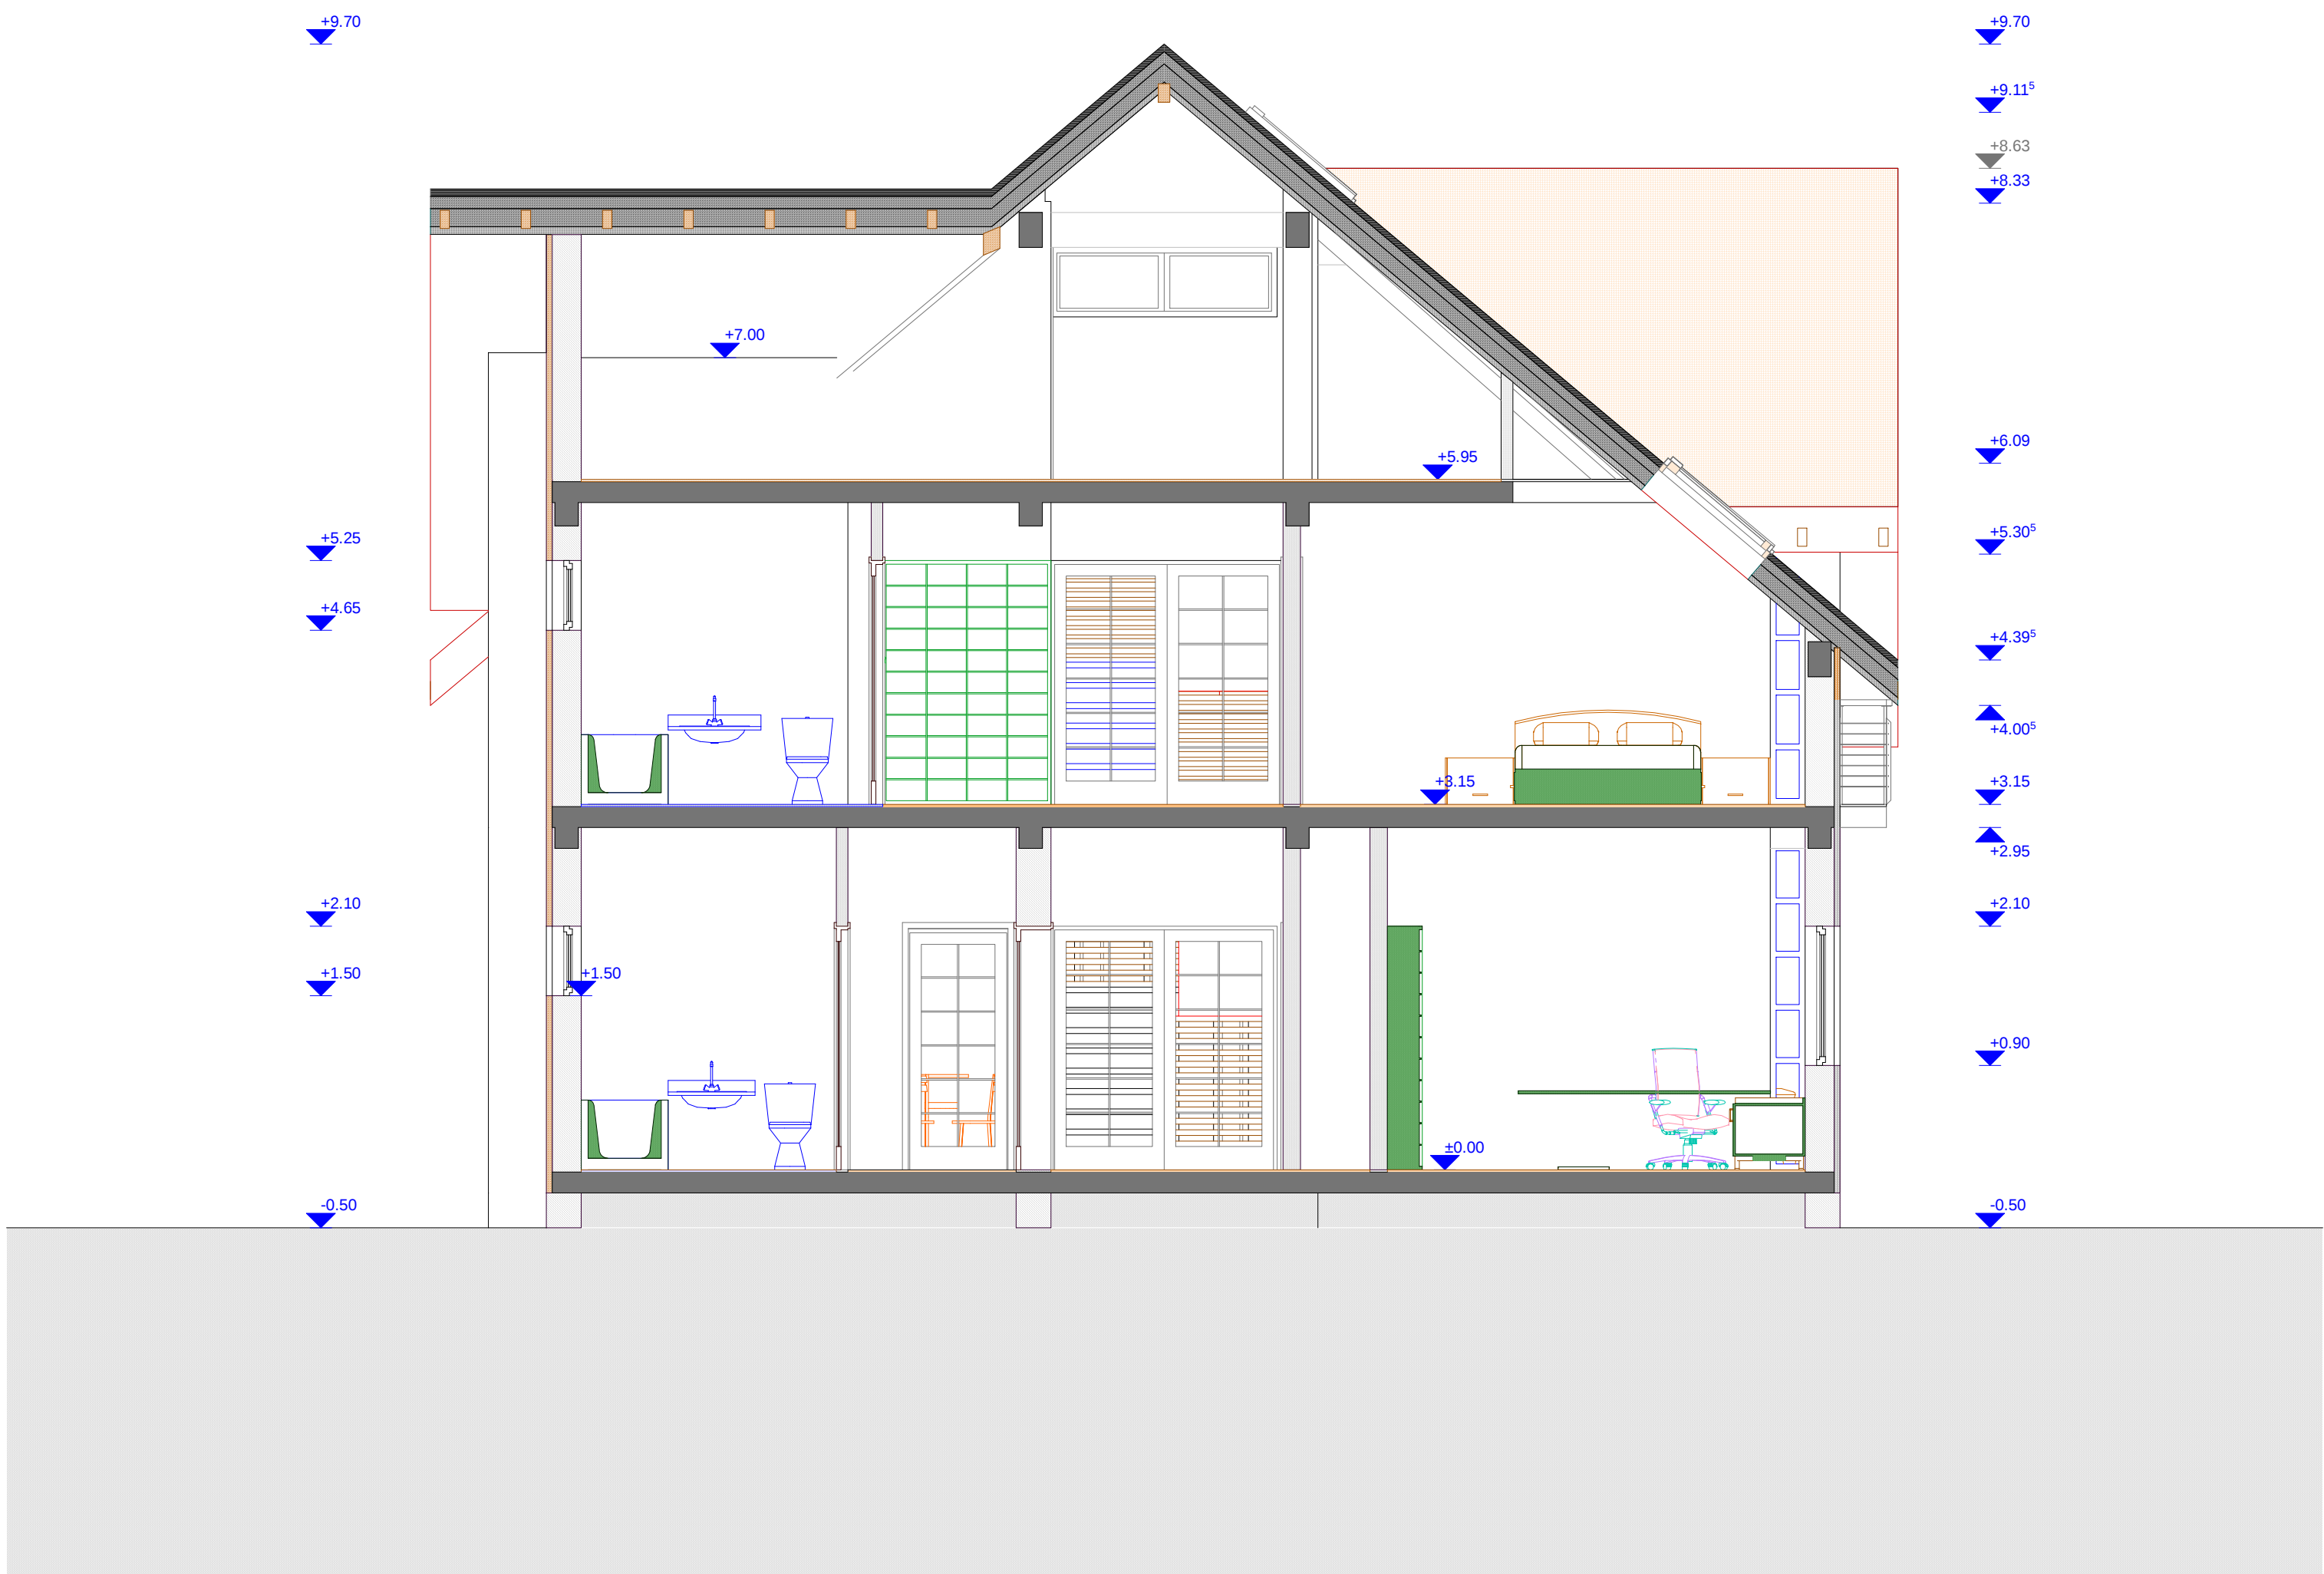


DESIGN GROUP 2000 S.R.L J40/9382/2000						BENEFICIAR : ROMAN LILIANA & OLIMPIU str. Izvor nr.78, Rasnov, jud. Brasov	
PROIECTAT		Arh. S.DUMITRESCU				LOCUINTA D + P + E + M	
DESENAT		Arh. A.G.GRAMADA					
SEF PROIECT		Arh. S.DUMITRESCU					
DATA: 07.2006	SPEC. ARH.	SCARA : 1:50	PR. NR. 8/2006	NR. PL. 15	PL. NR. 8	SECTIUNE A1	

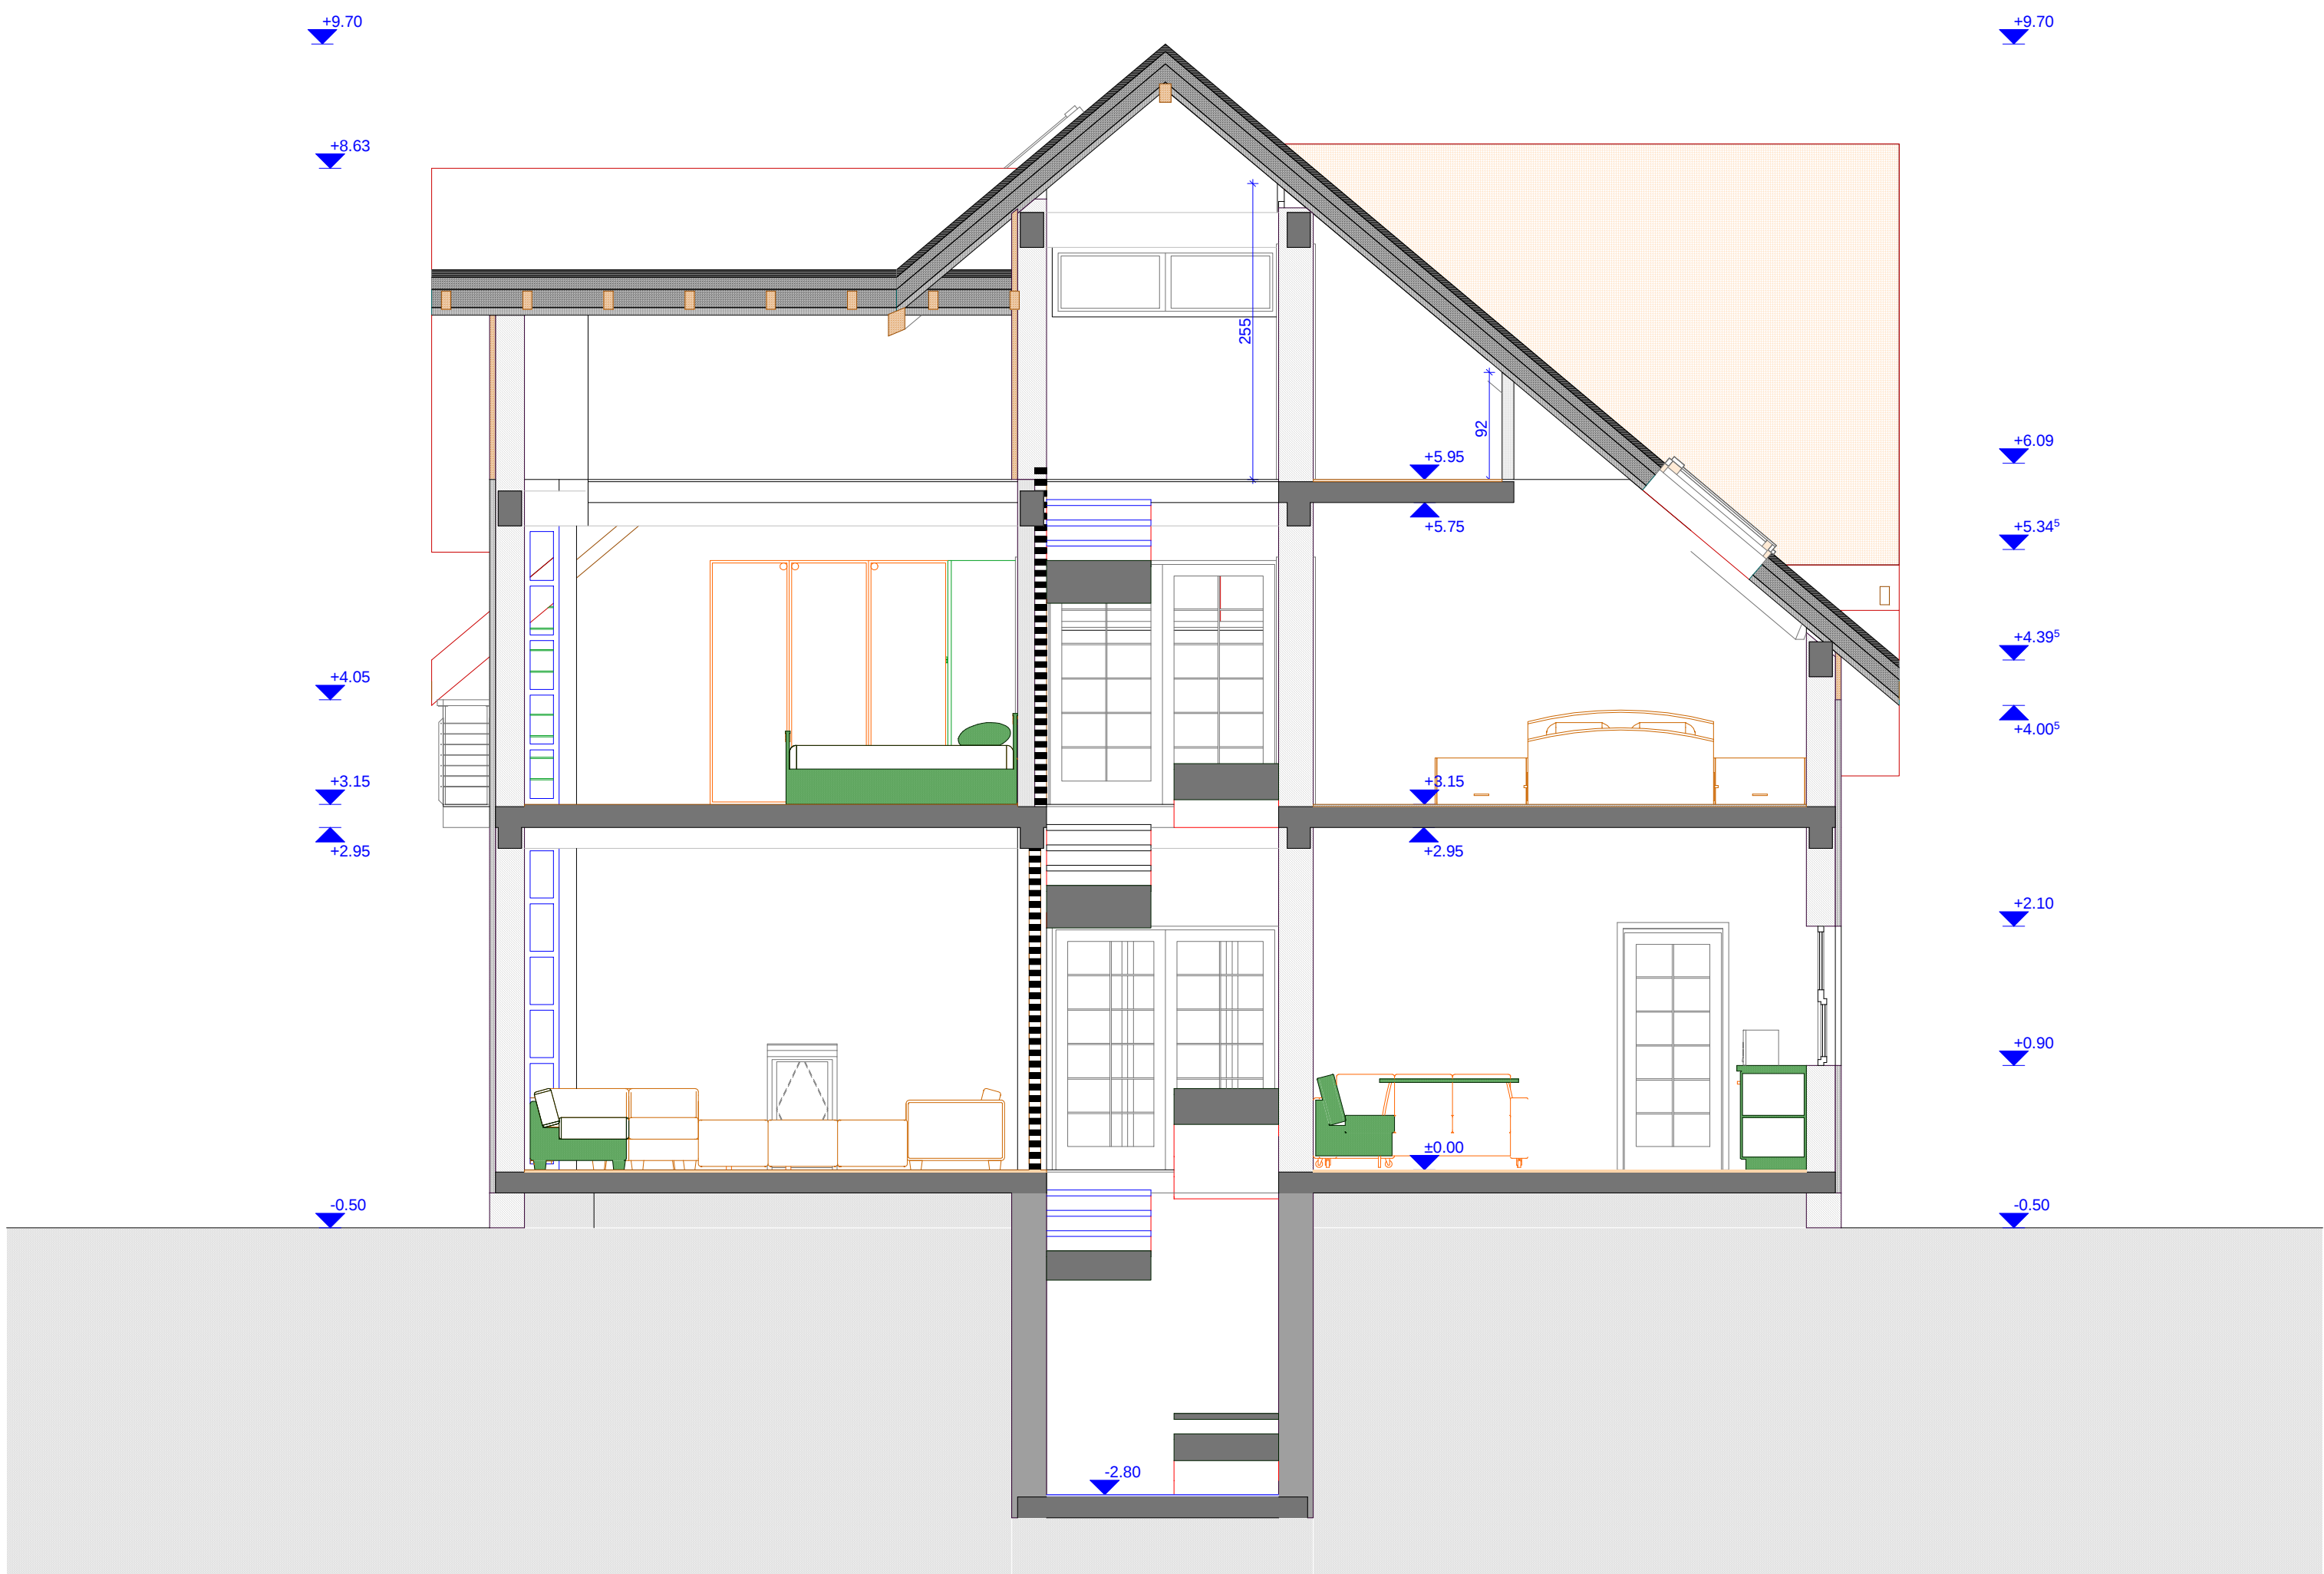


DESIGN GROUP 2000 S.R.L J40/9382/2000						BENEFICIAR : ROMAN LILIANA & OLIMPIU str. Izvor nr.78, Rasnov, jud. Brasov	
PROIECTAT		Arh. S.DUMITRESCU				LOCUINTA D + P + E + M	
DESENAT		Arh. A.G.GRAMADA					
SEF PROIECT		Arh. S.DUMITRESCU					
DATA: 07.2006	SPEC. ARH.	SCARA : 1:50	PR. NR. 8/2006	NR. PL. 15	PL. NR. 9	SECTIUNE A2	

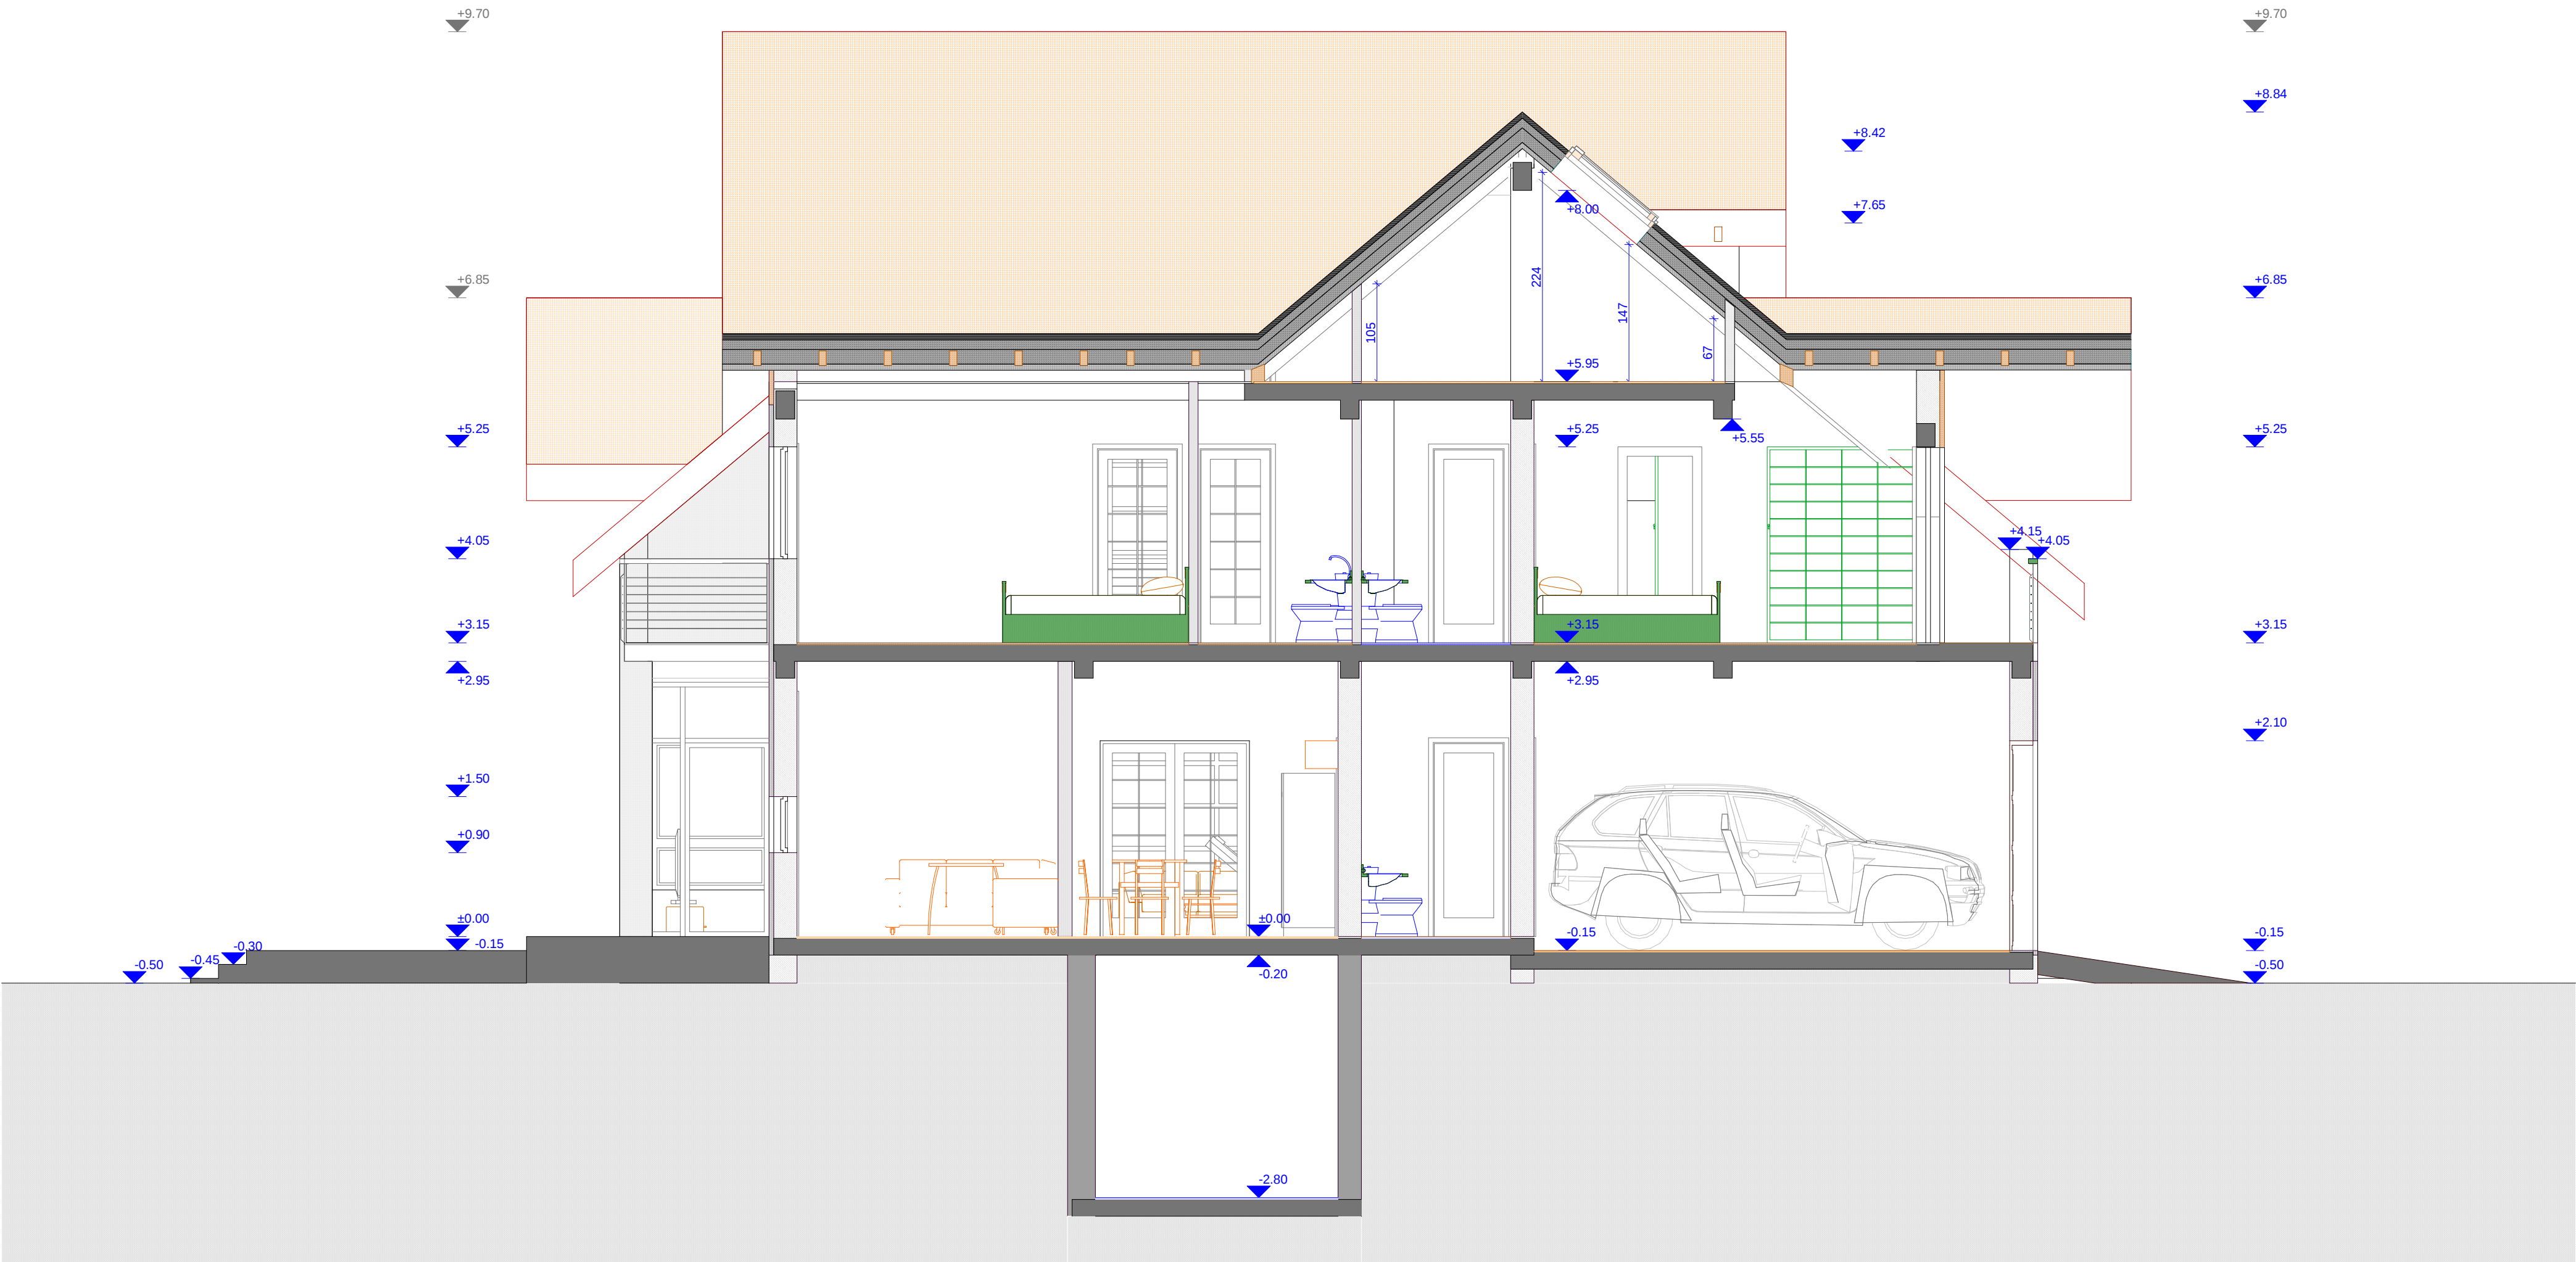

DESIGN GROUP 2000 S.R.L J40/9382/2000						<u>BENEFICIAR :</u> ROMAN LILIANA & OLIMPIU str. Izvor nr.78, Rasnov, jud. Brasov	
PROIECTAT		Arh. S.DUMITRESCU				LOCUINTA D + P + E + M	
DESENAT		Arh. A.G.GRAMADA					
SEF PROIECT		Arh. S.DUMITRESCU					
DATA: 07.2006	SPEC. ARH.	SCARA : 1:50	PR. NR. 8/2006	NR. PL. 15	PL. NR. 10	SECTIUNE B1	

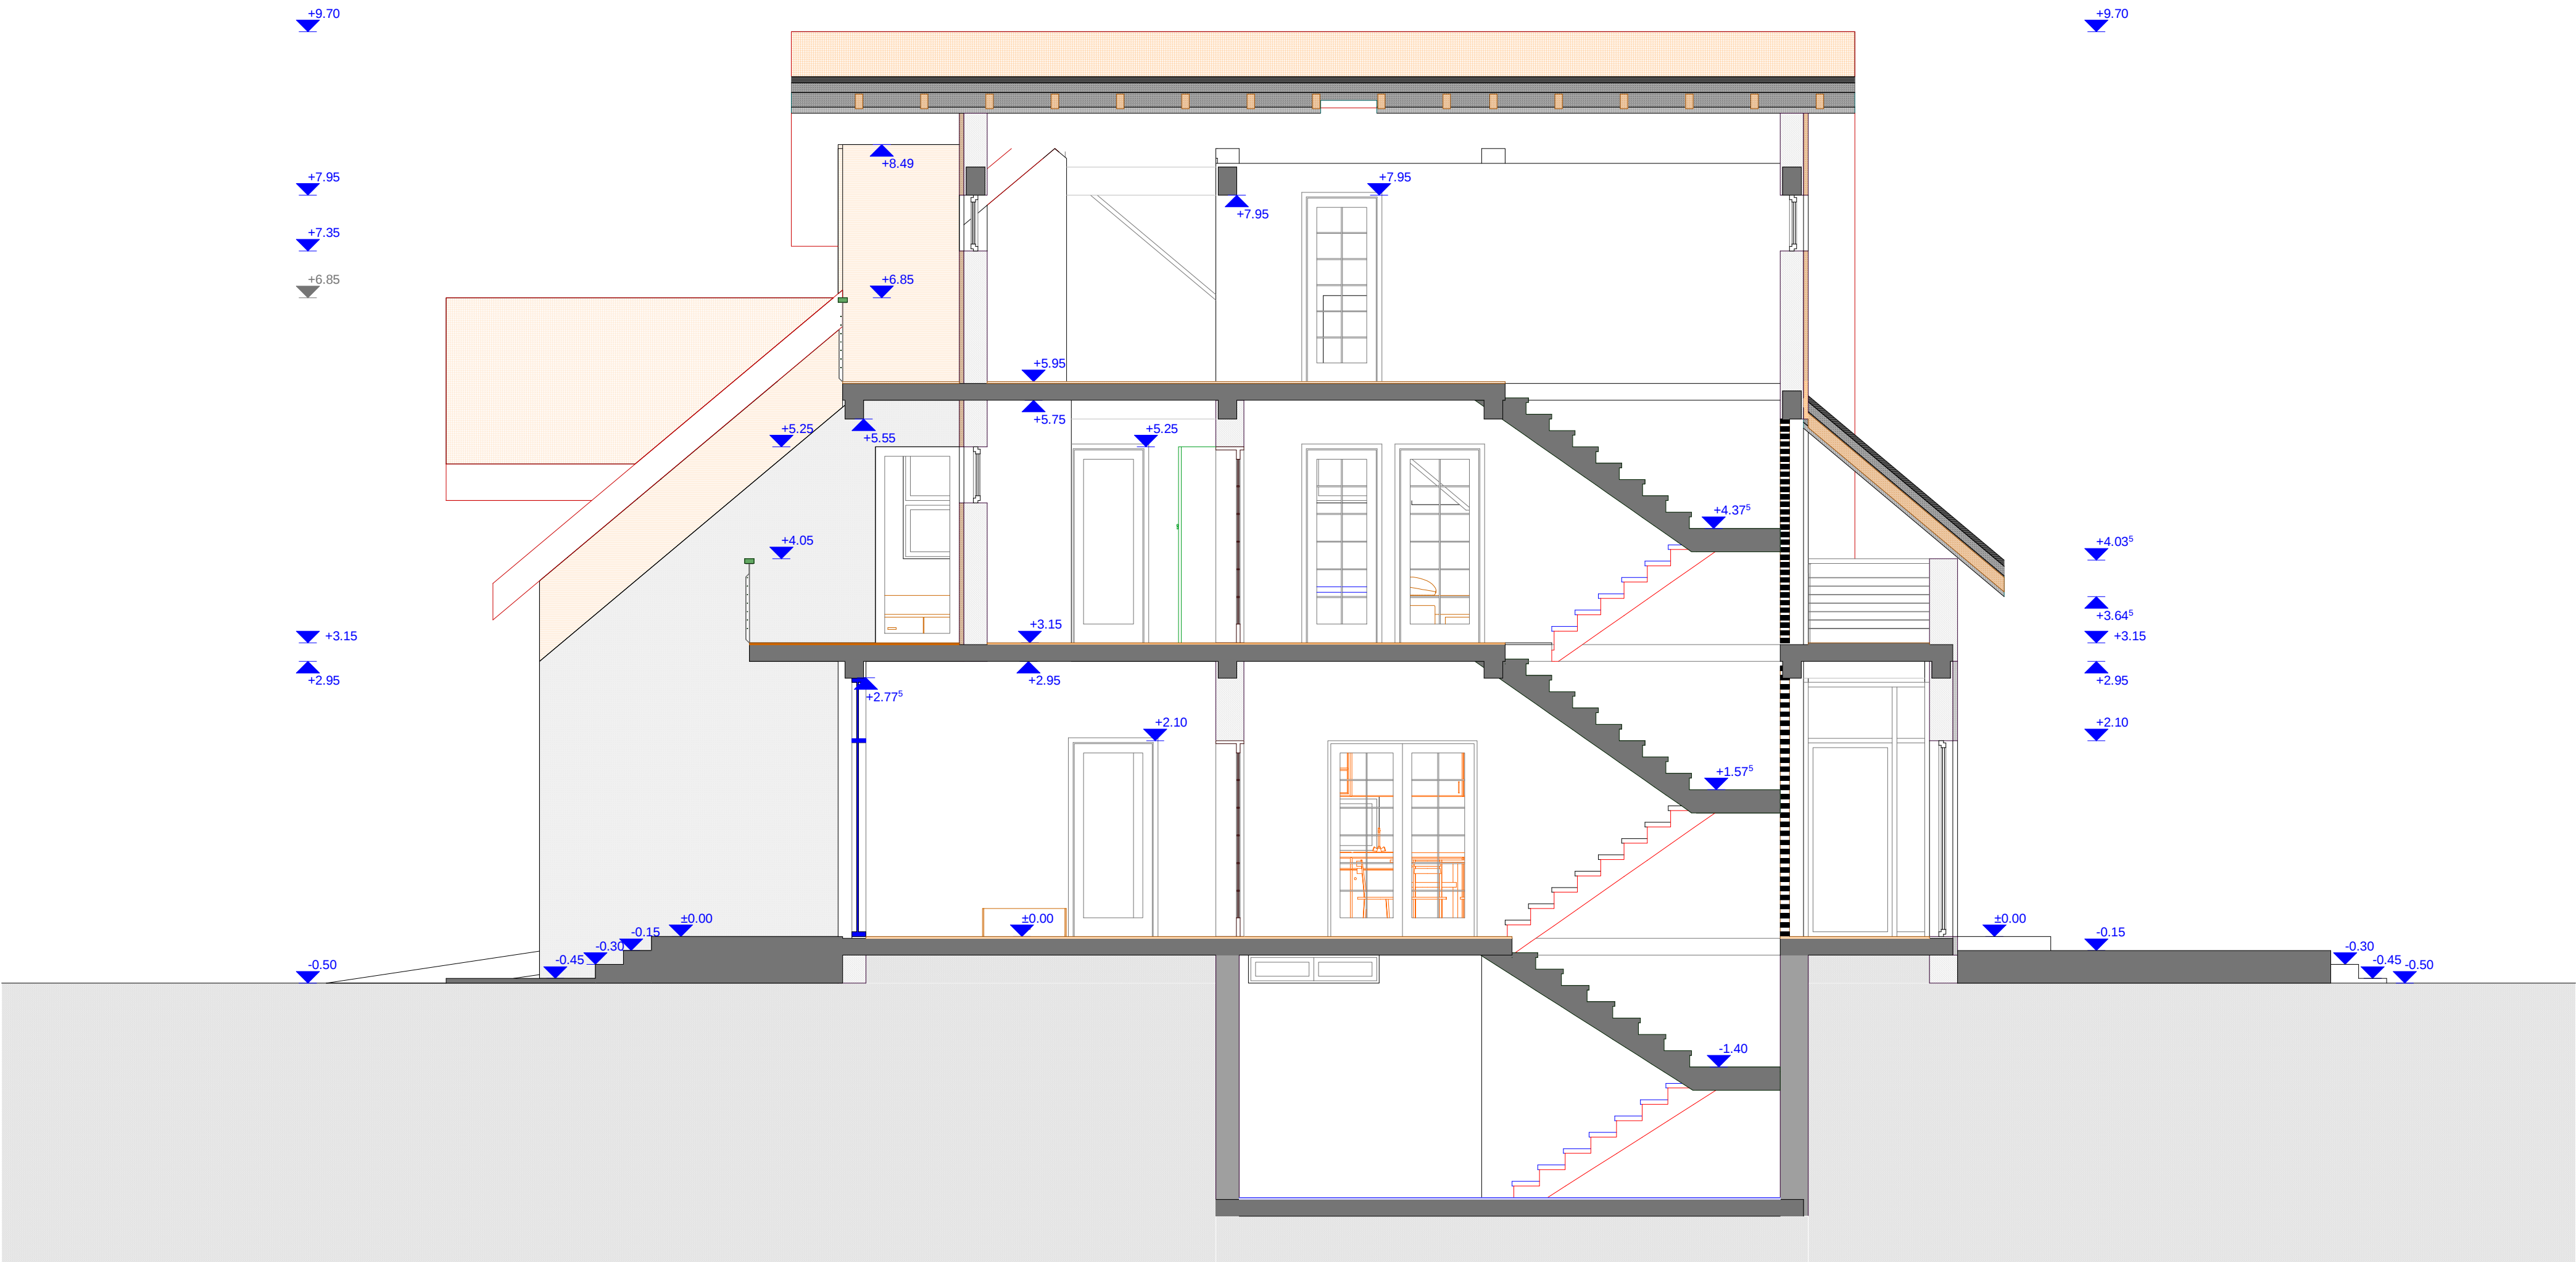


DESIGN GROUP 2000 S.R.L J40/9382/2000						<u>BENEFICIAR :</u> ROMAN LILIANA & OLIMPIU str. Izvor nr.78, Rasnov, jud. Brasov	
PROIECTAT		Arh. S.DUMITRESCU				LOCUINTA D + P + E + M	
DESENAT		Arh. A.G.GRAMADA					
SEF PROIECT		Arh. S.DUMITRESCU					
DATA: 07.2006	SPEC. ARH.	SCARA : 1:50	PR. NR. 8/2006	NR. PL. 15	PL. NR. 11	SECTIUNE B2	

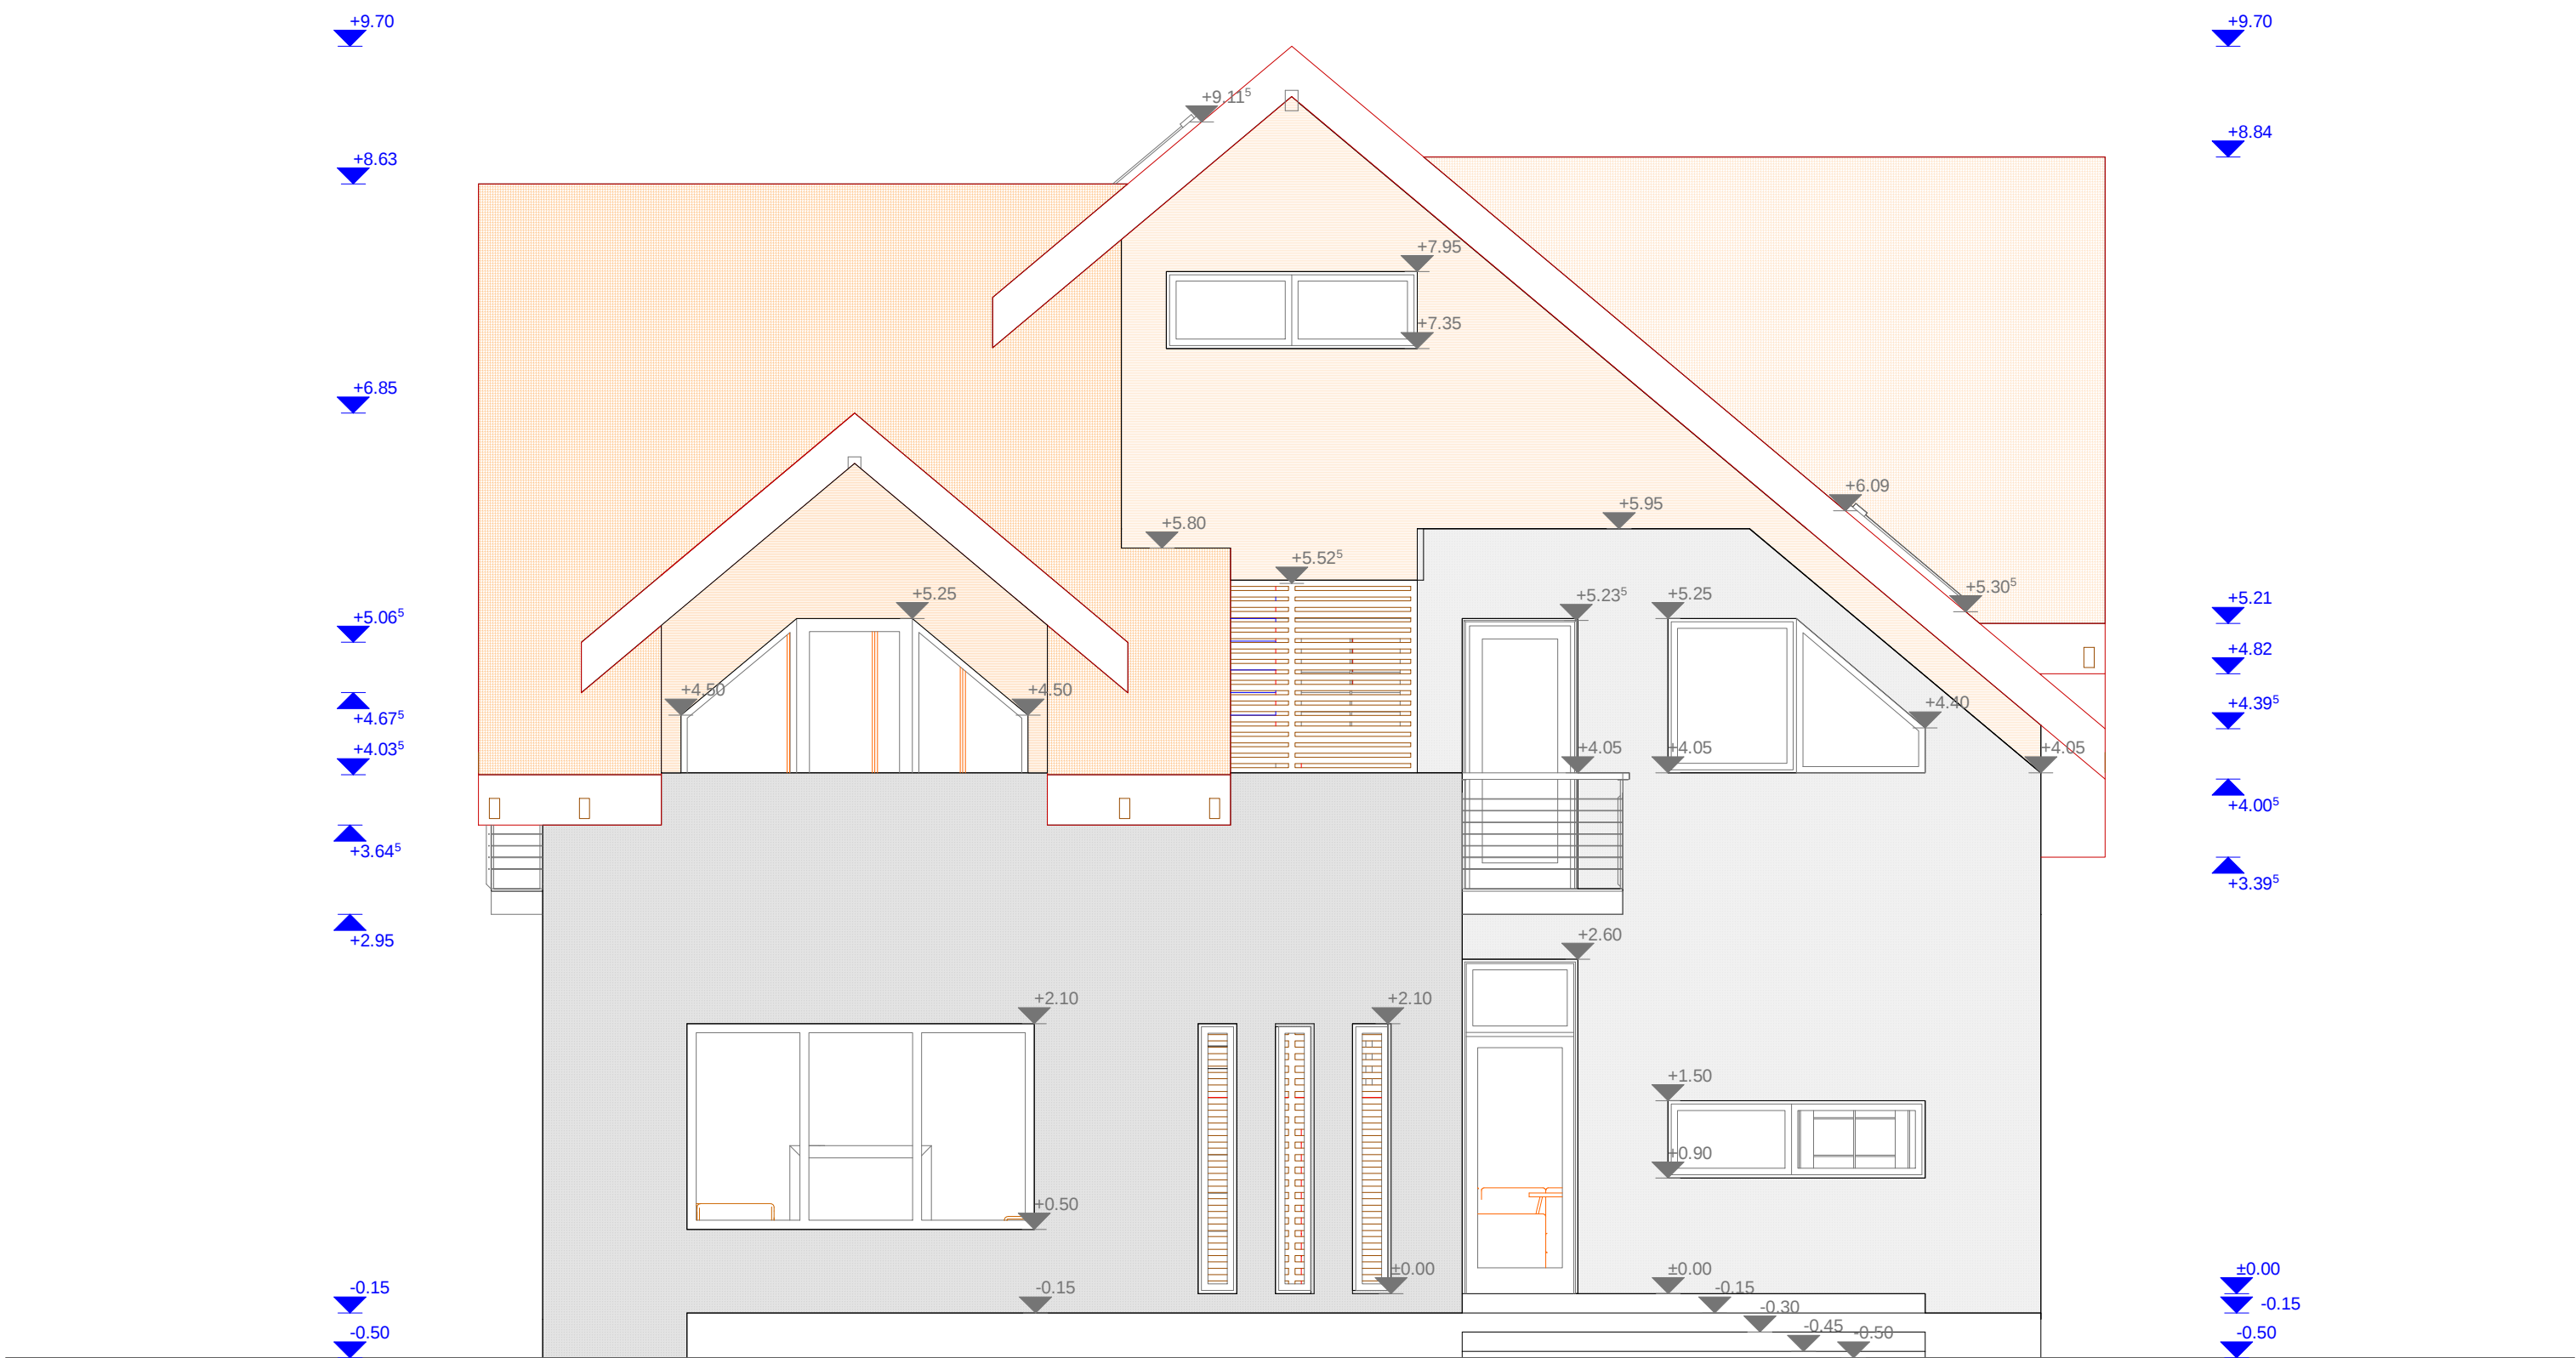



LEGENDA		Placare piatra naturala	
		Placare lemn (brad) protejat pt. exterior	

DESIGN GROUP 2000 S.R.L J40/9382/2000					BENEFICIAR : ROMAN LILIANA & OLIMPIU str. Izvor nr.78, Rasnov, jud. Brasov	
PROIECTAT		Arh. S.DUMITRESCU		LOCUINTA D + P + E + M		
DESENAT		Arh. A.G.GRAMADA				
SEF PROIECT		Arh. S.DUMITRESCU				
DATA: 07.2006	SPEC. ARH.	SCARA : 1:50	PR. NR. 8/2006	NR. PL. 15	PL. NR. 14	FATADA EST - spate

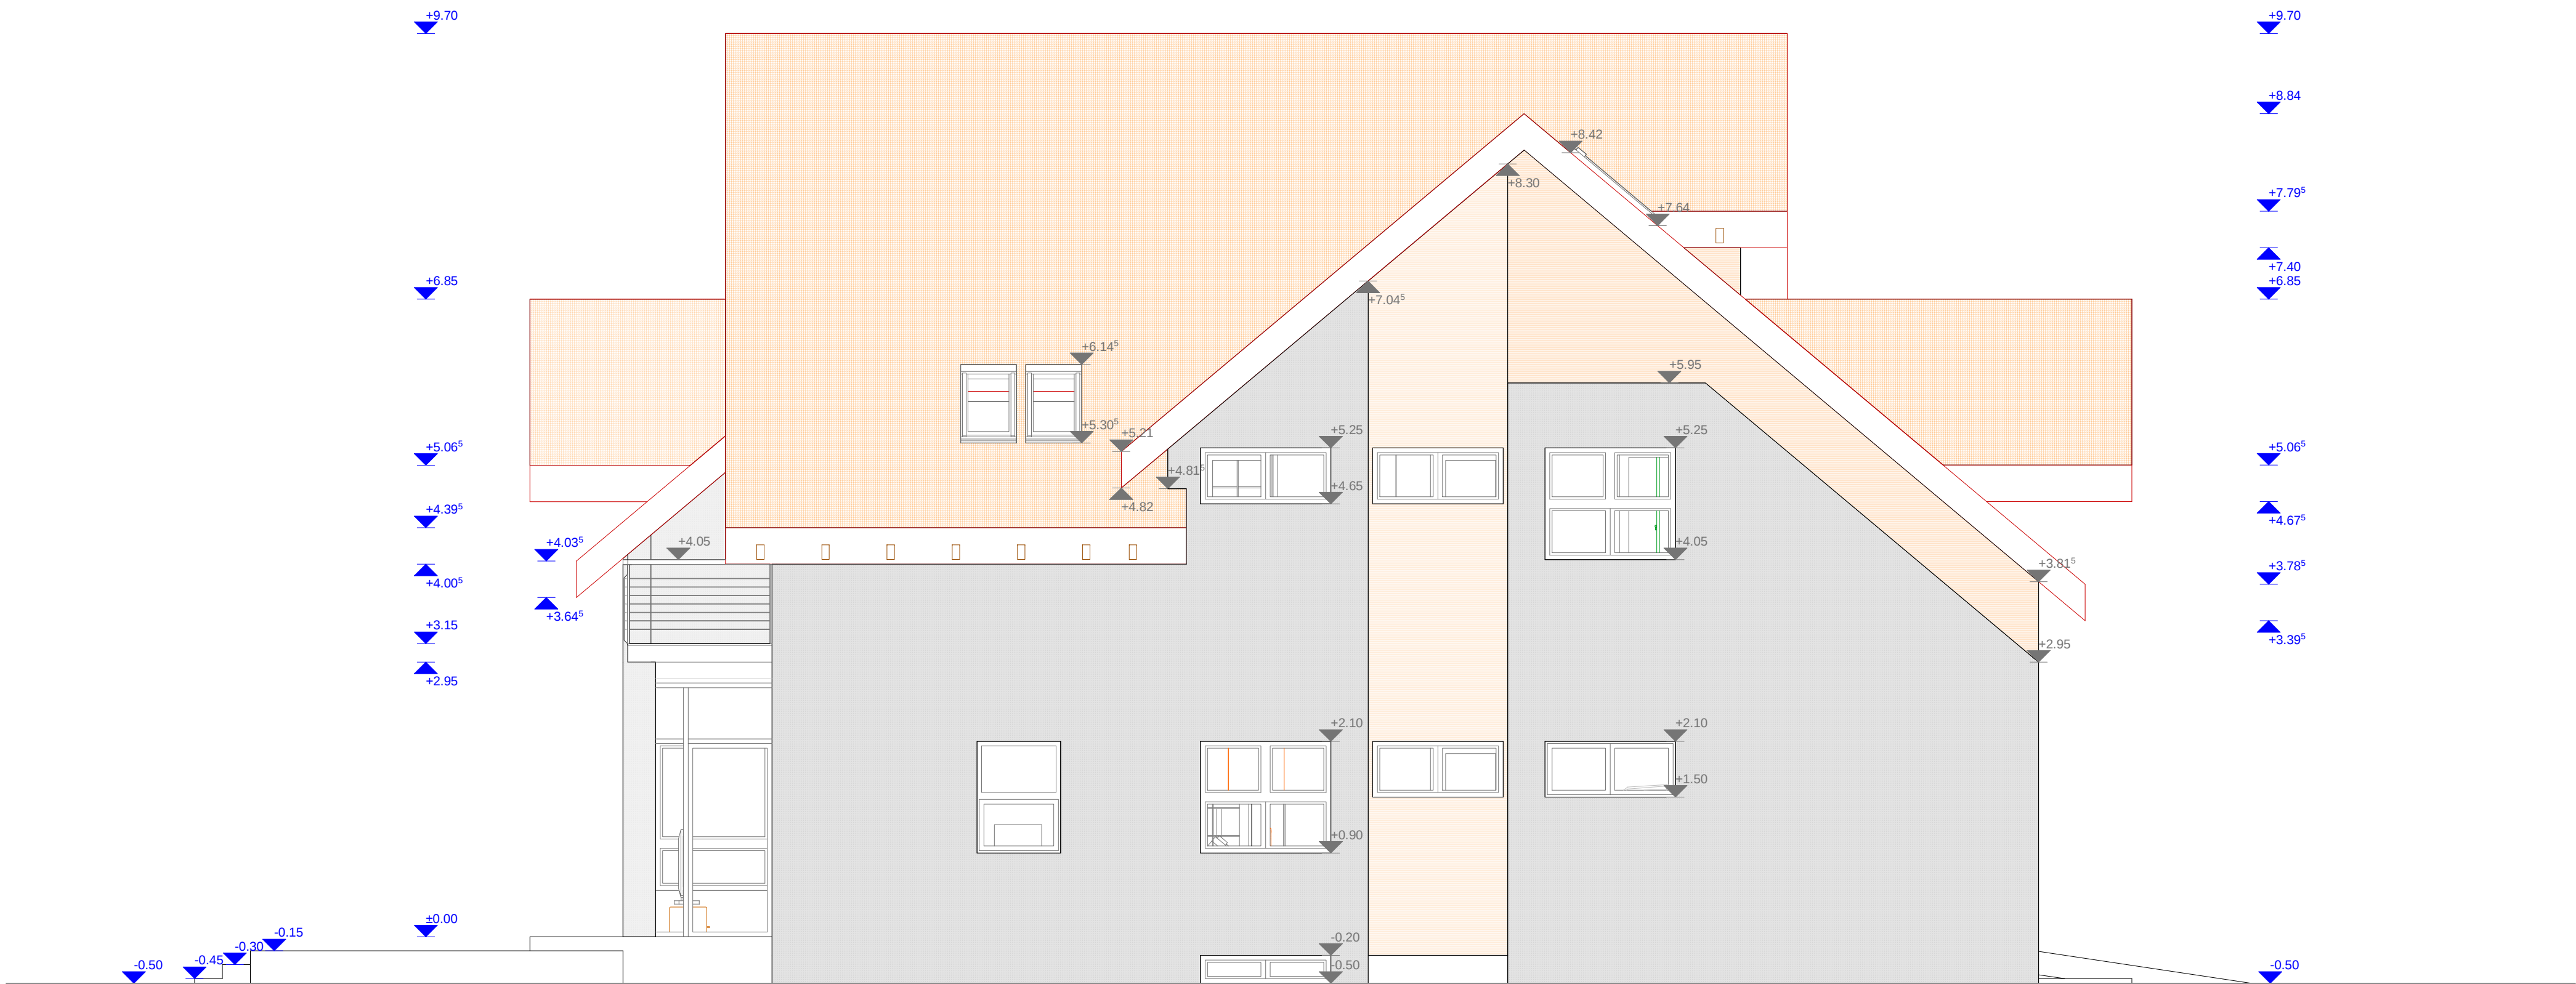


LEGENDA		Placare piatra naturala				
		Placare lemn (brad) protejat pt. exterior				
DESIGN GROUP 2000 S.R.L J40/9382/2000				BENEFICIAR : ROMAN LILIANA & OLIMPIU str. Izvor nr.78, Rasnov, jud. Brasov		
PROIECTAT		Arh. S.DUMITRESCU		LOCUINTA D + P + E + M		
DESENAT		Arh. A.G.GRAMADA				
SEF PROIECT		Arh. S.DUMITRESCU				
DATA: 07.2006	SPEC. ARH.	SCARA : 1:50	PR. NR. 8/2006	NR. PL. 15	PL. NR. 13	FATADA NORD

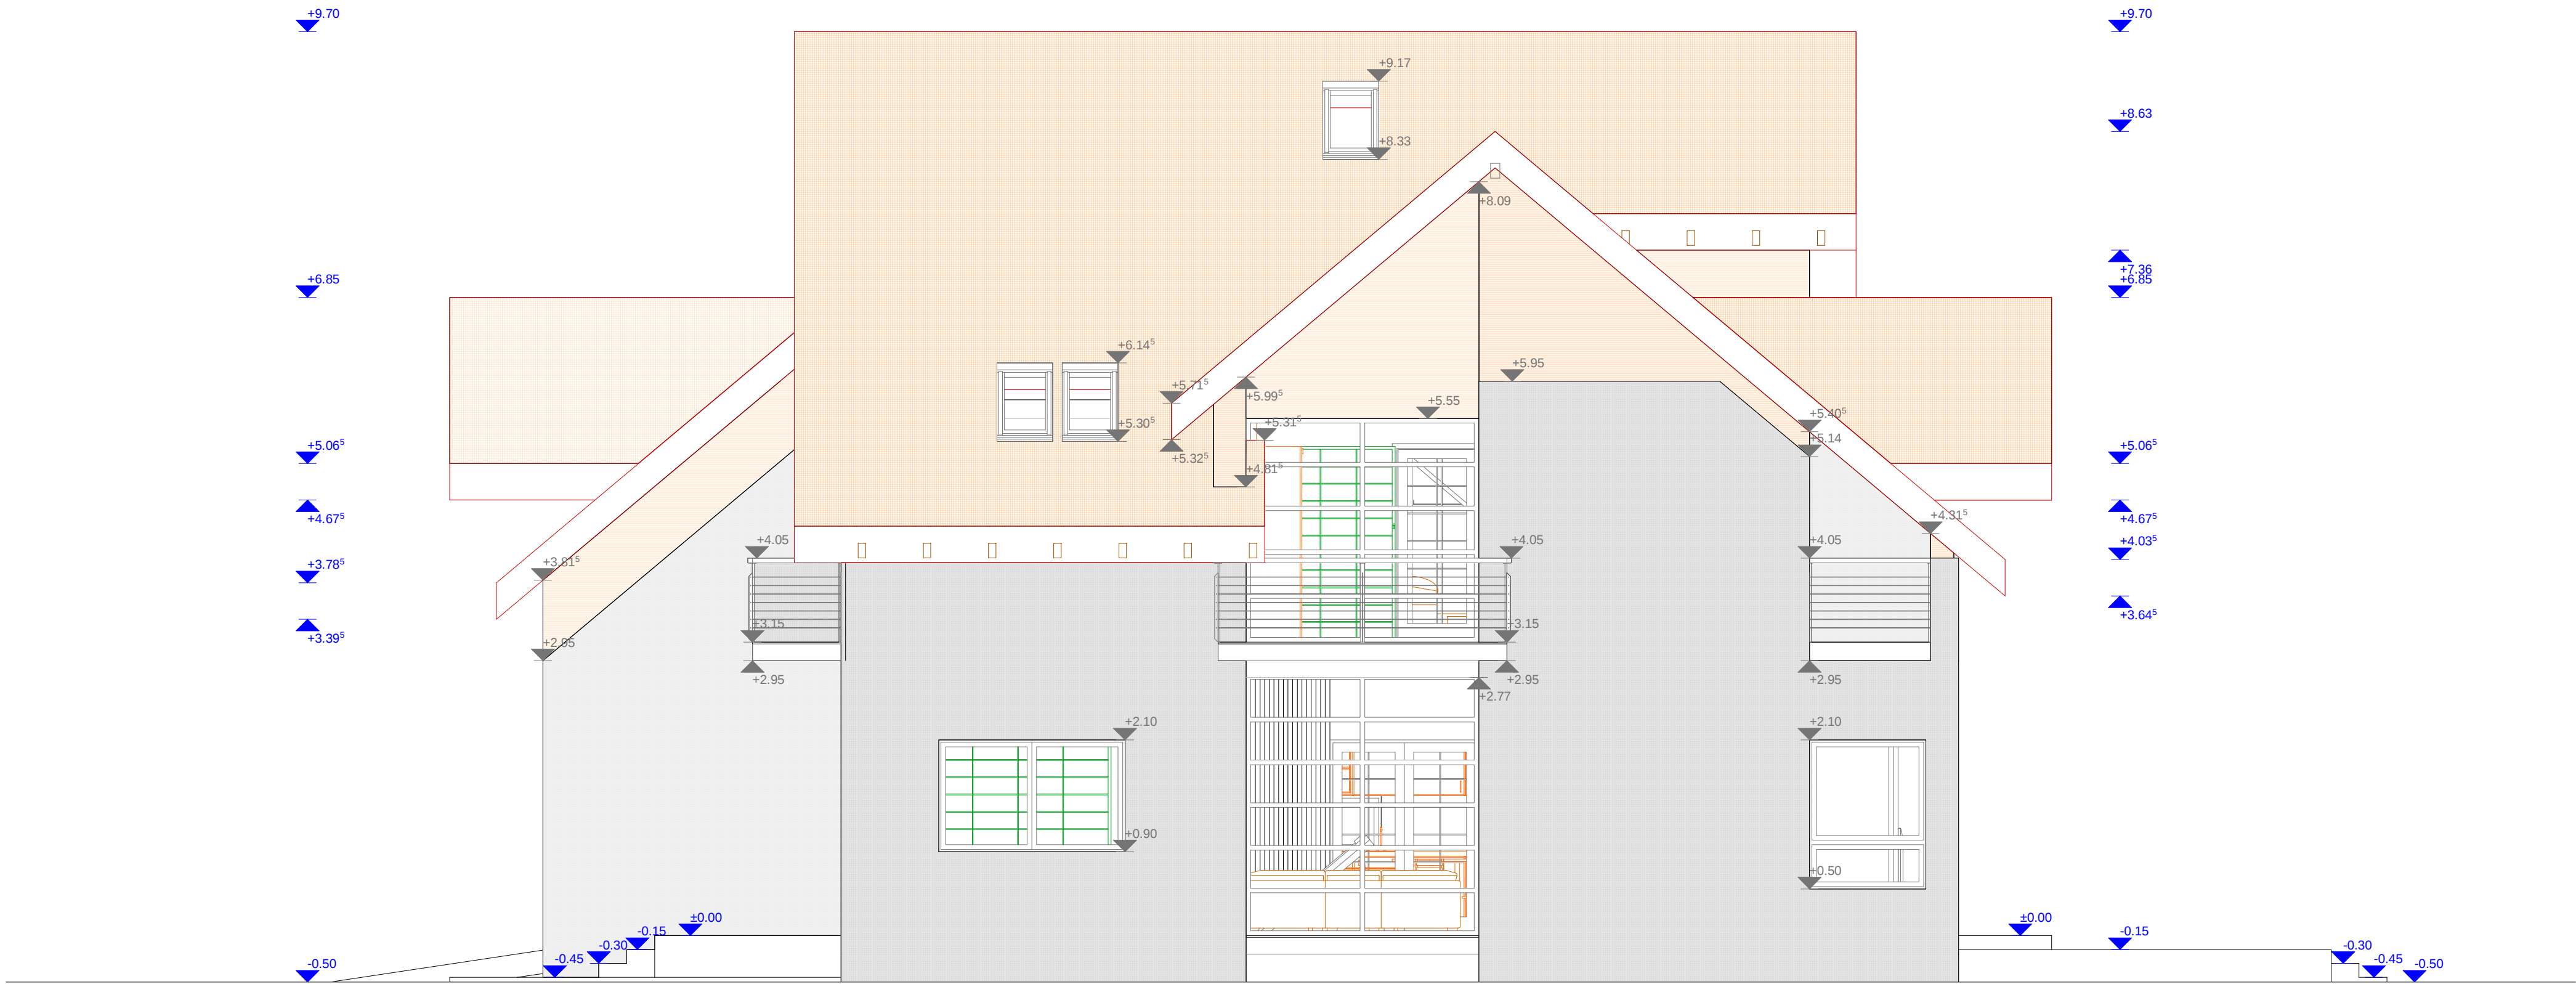


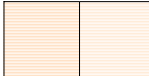LEGENDA					
		Placare piatra naturala			
		Placare lemn (brad) protejat pt. exterior			
DESIGN GROUP 2000 S.R.L J40/9382/2000					
PROIECTAT		Arh. S.DUMITRESCU		BENEFICIAR : ROMAN LILIANA & OLIMPIU str. Izvor nr.78, Rasnov, jud. Brasov	
DESENAT		Arh. A.G.GRAMADA			
SEF PROIECT		Arh. S.DUMITRESCU			
DATA: 07.2006	SPEC. ARH.	SCARA : 1:50	PR. NR. 8/2006	NR. PL. 15	PL. NR. 15
FATADA SUD					

BENEFICIAR :
ROMAN LILIANA & OLIMPIU
str. Izvor nr.78, Rasnov, jud. Brasov

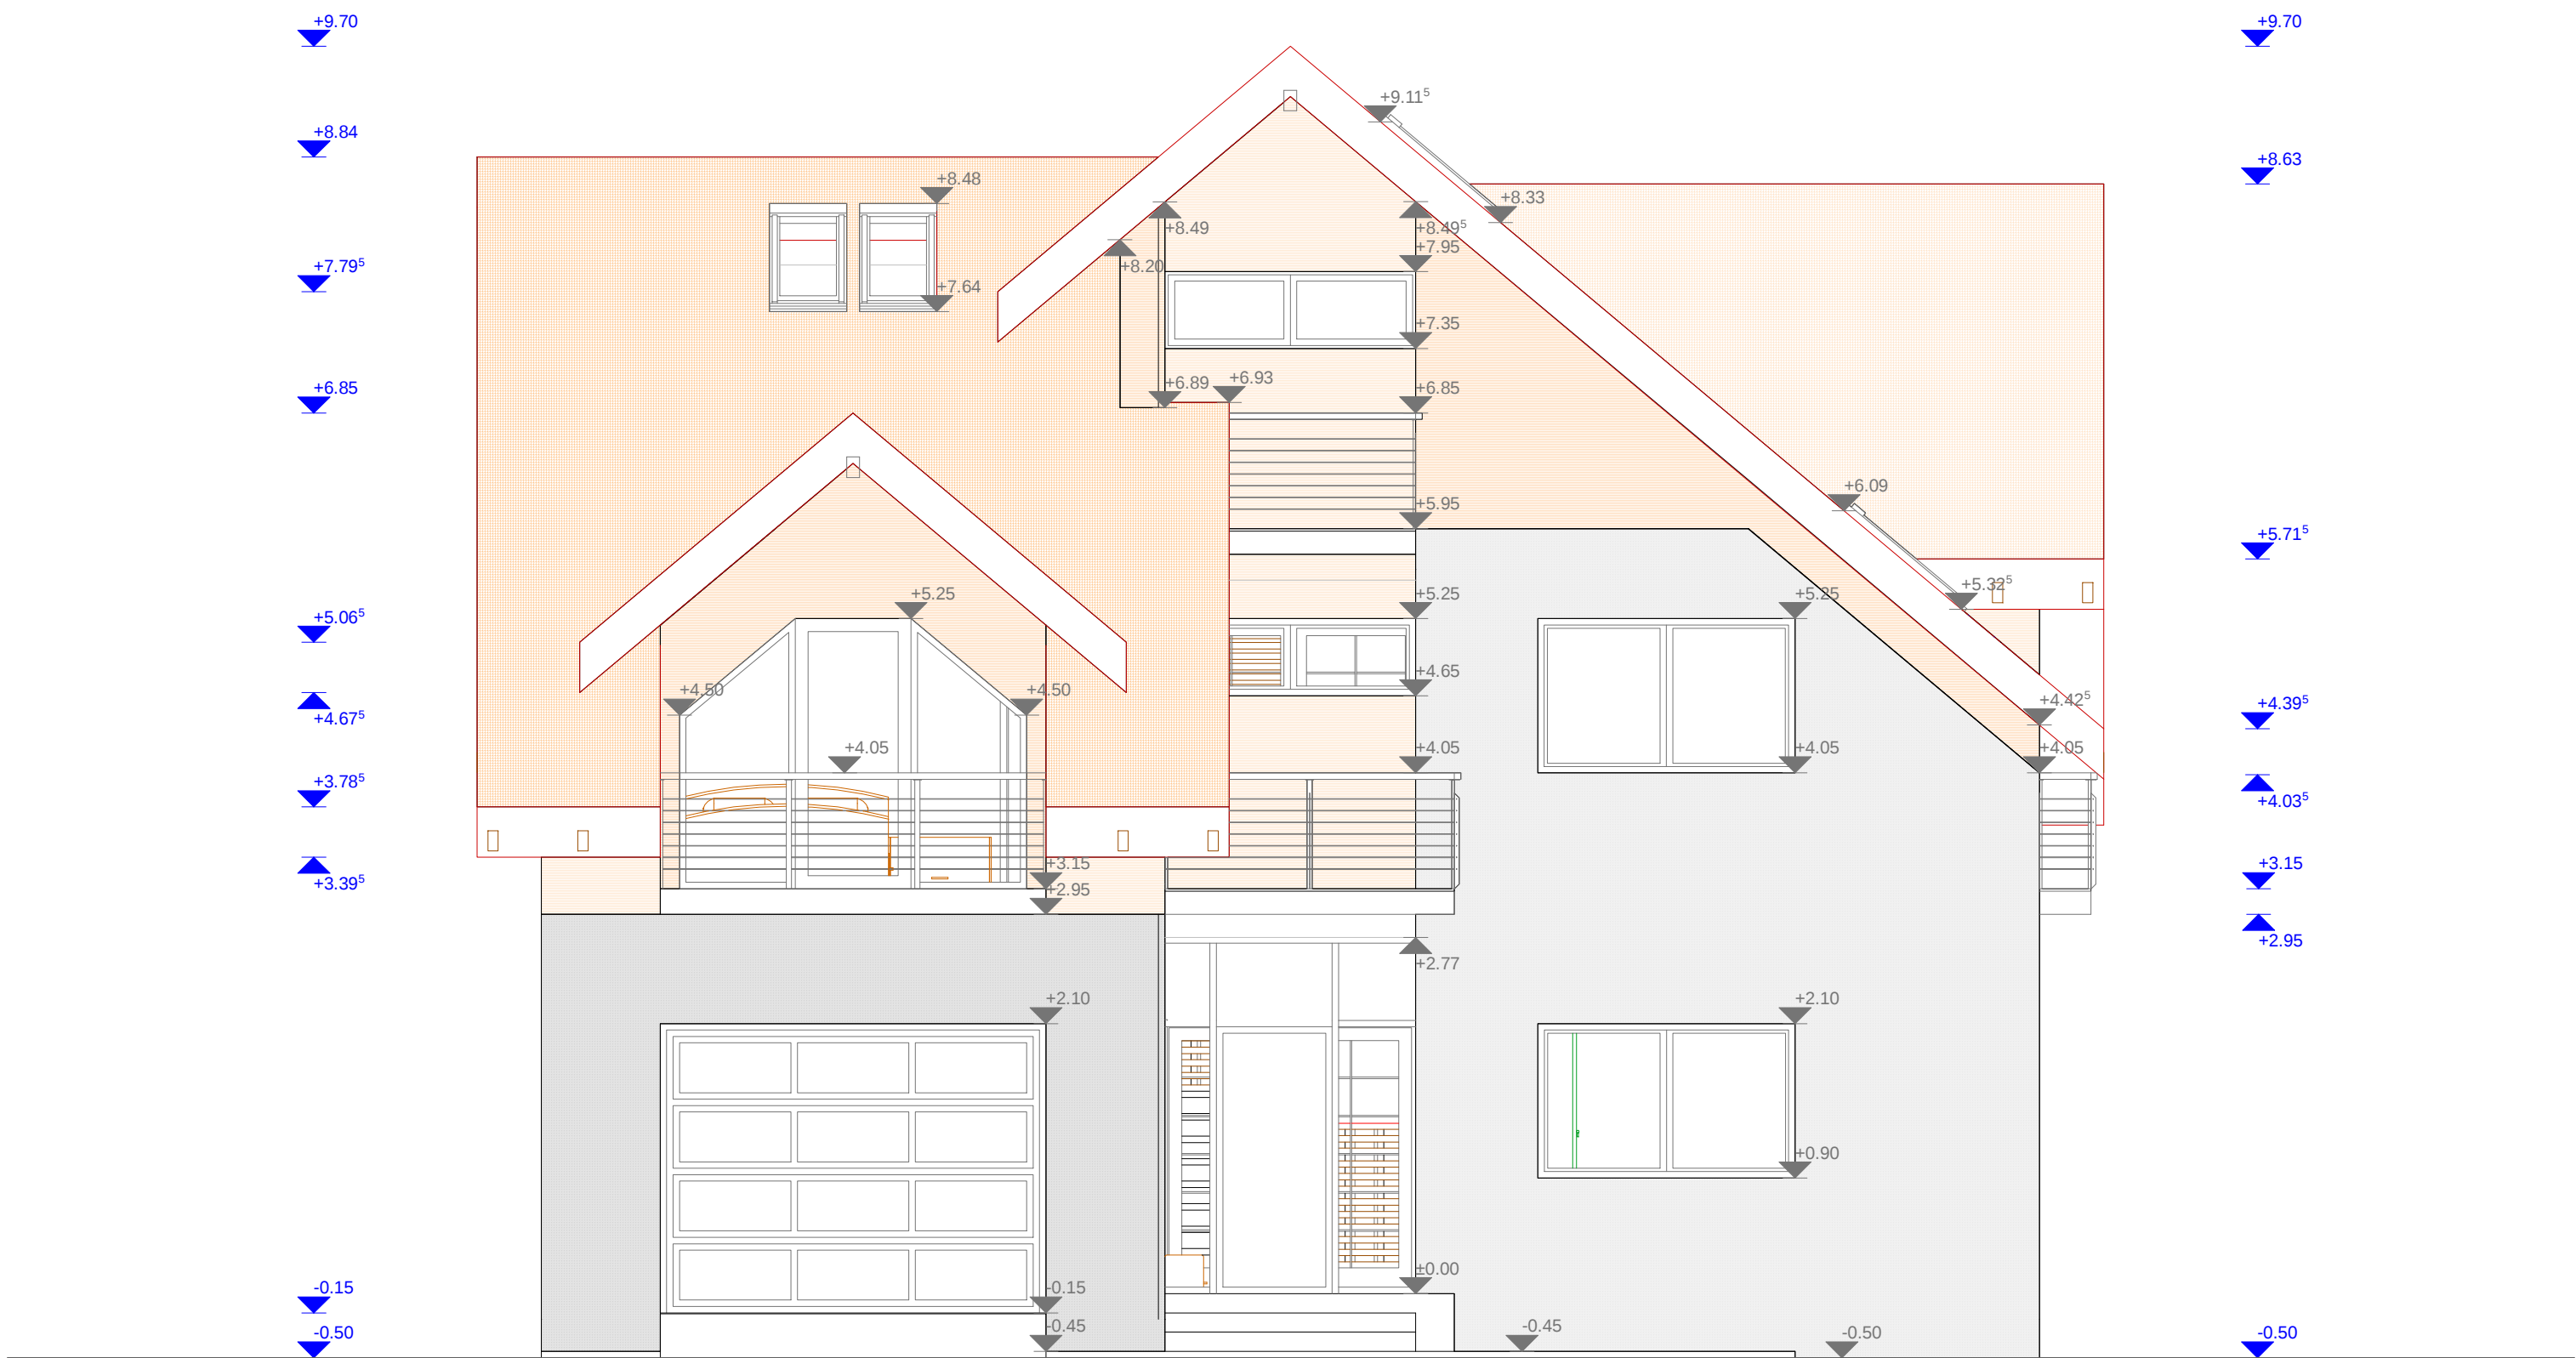

LEGENDA

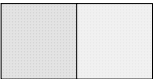

- Placare piatra naturala
- Placare lemn (brad) protejat pt. exterior

DESIGN GROUP 2000 S.R.L J40/9382/2000

BENEFICIAR :
ROMAN LILIANA & OLIMPIU
str. Izvor nr.78, Rasnov, jud. Brasov

PROIECTAT	Arh. S.DUMITRESCU	
DESENAT	Arh. A.G.GRAMADA	
SEF PROIECT	Arh. S.DUMITRESCU	
DATA: 07.2006	SPEC. ARH.	SCARA : 1:50
		PR. NR. 8/2006
		NR. PL. 15
		PL. NR. 12

LOCUINTA
D + P + E + M

FATADA VEST - acces