



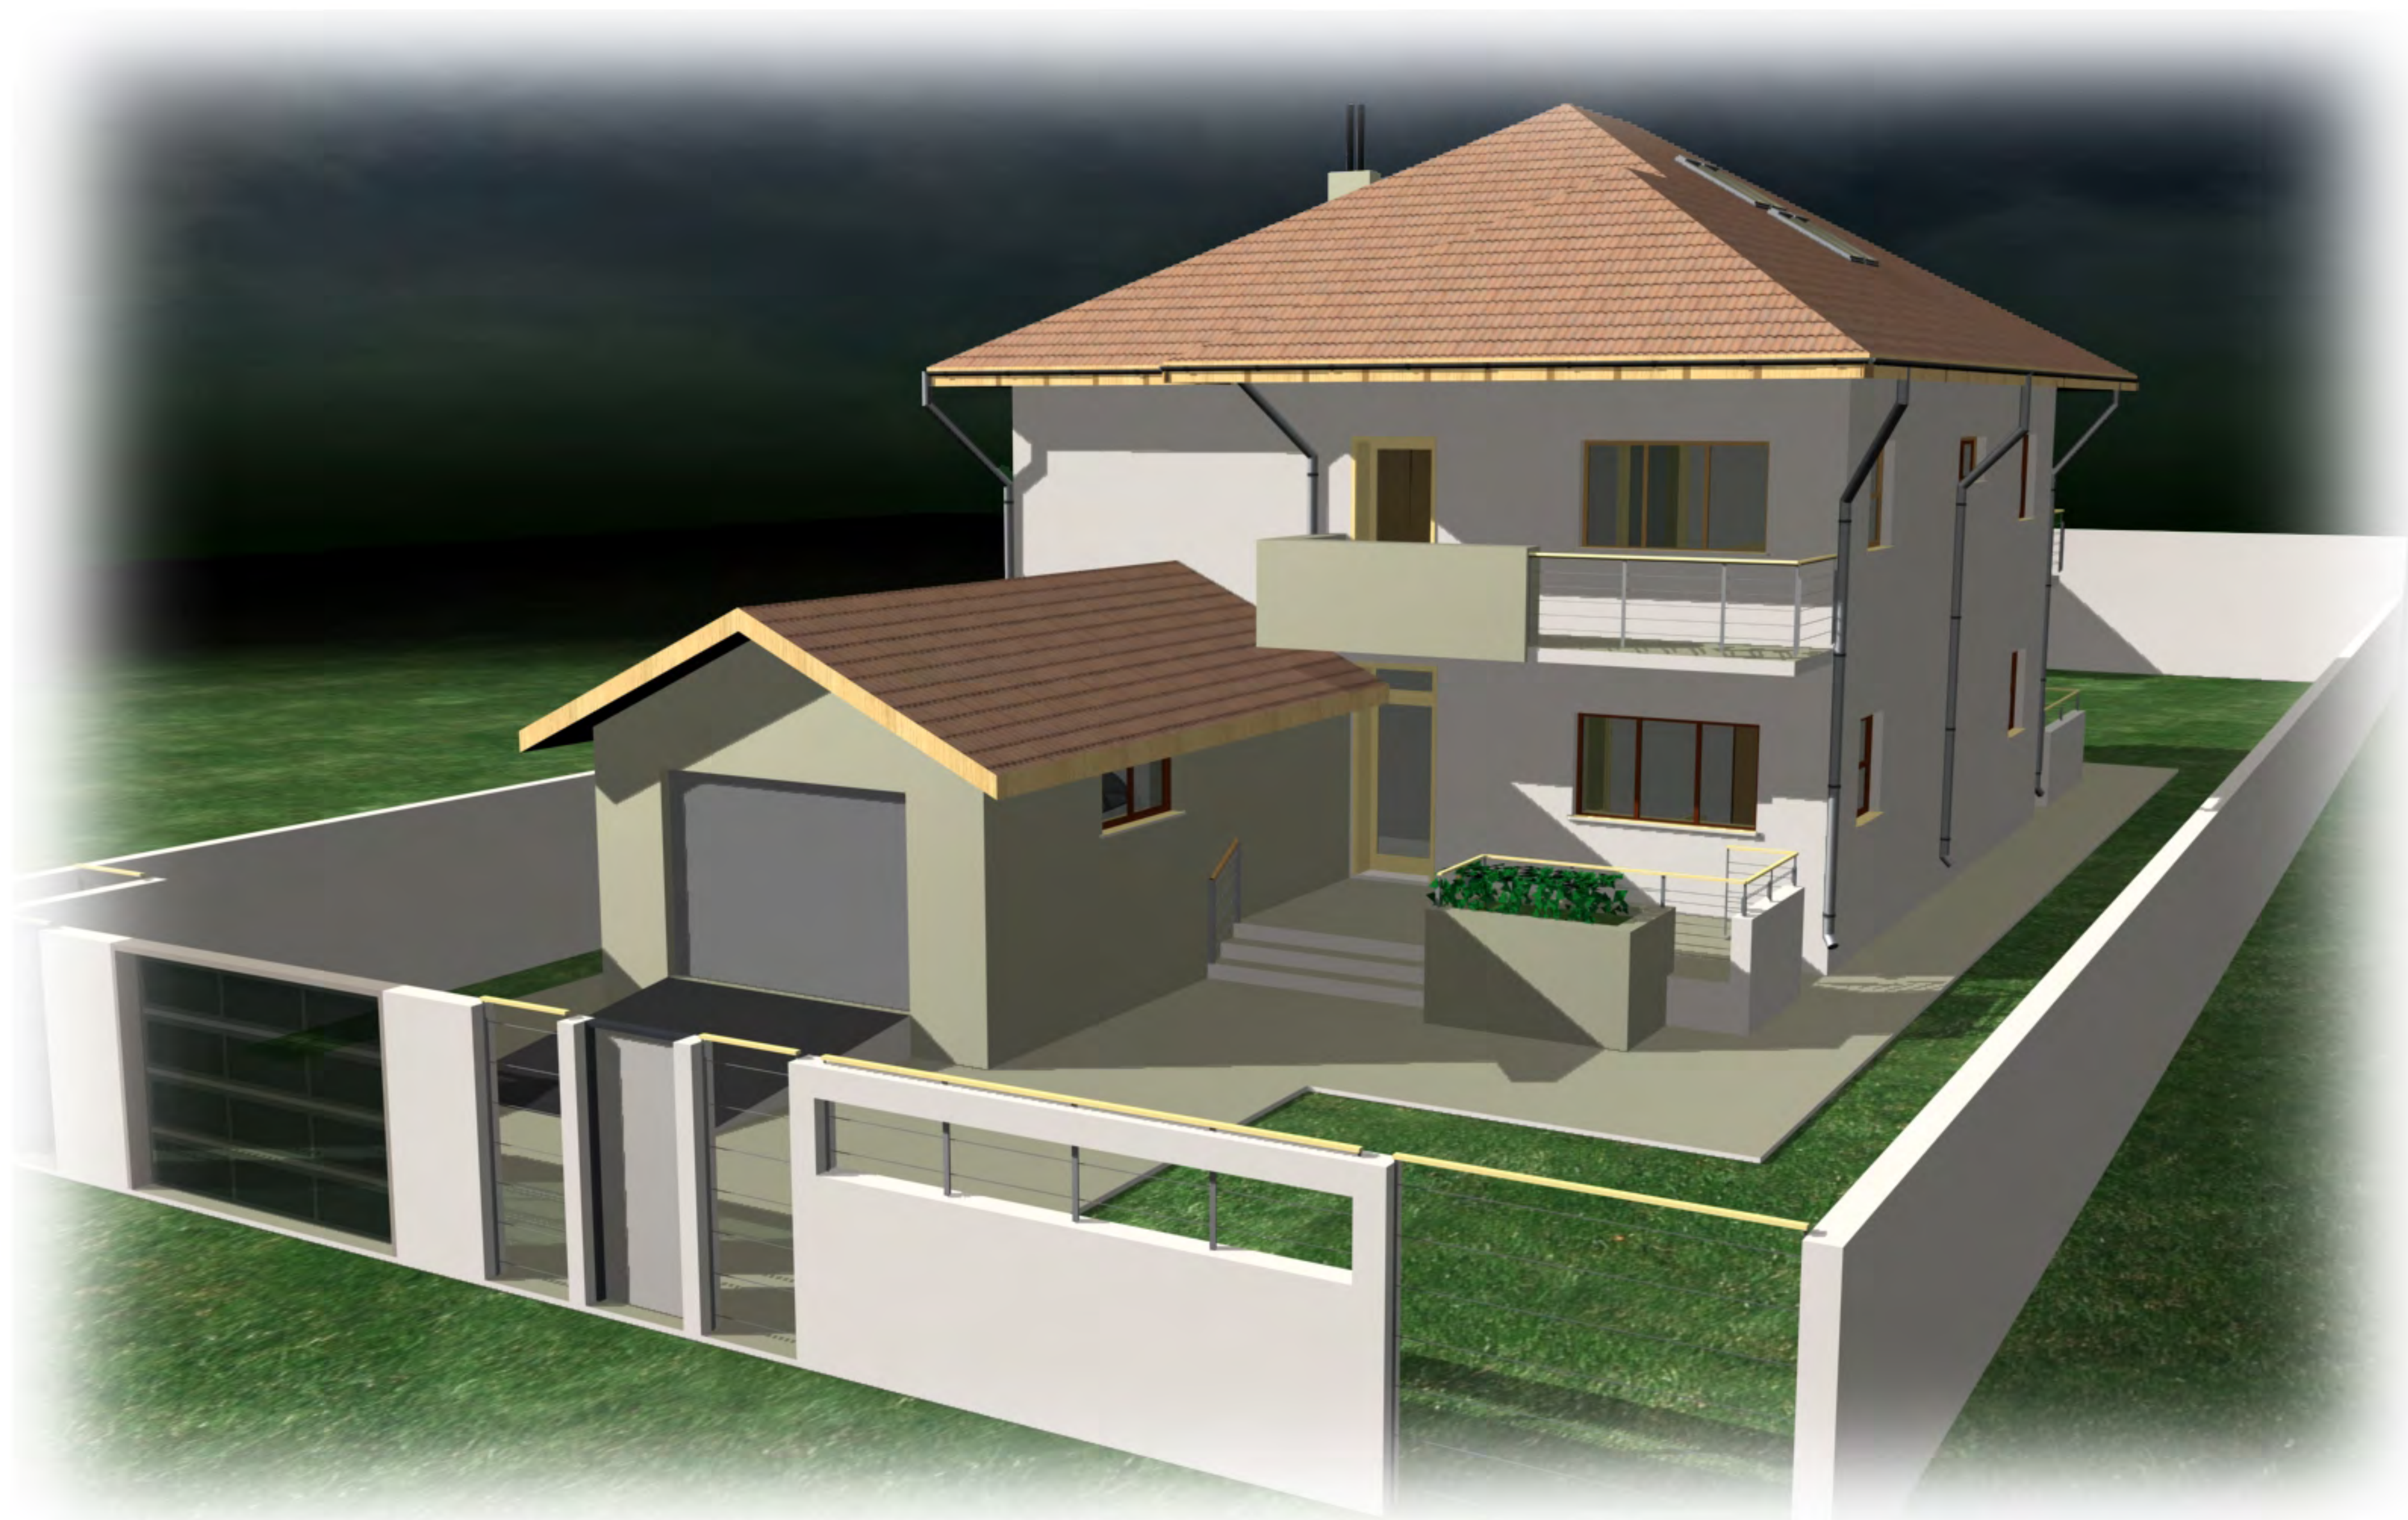


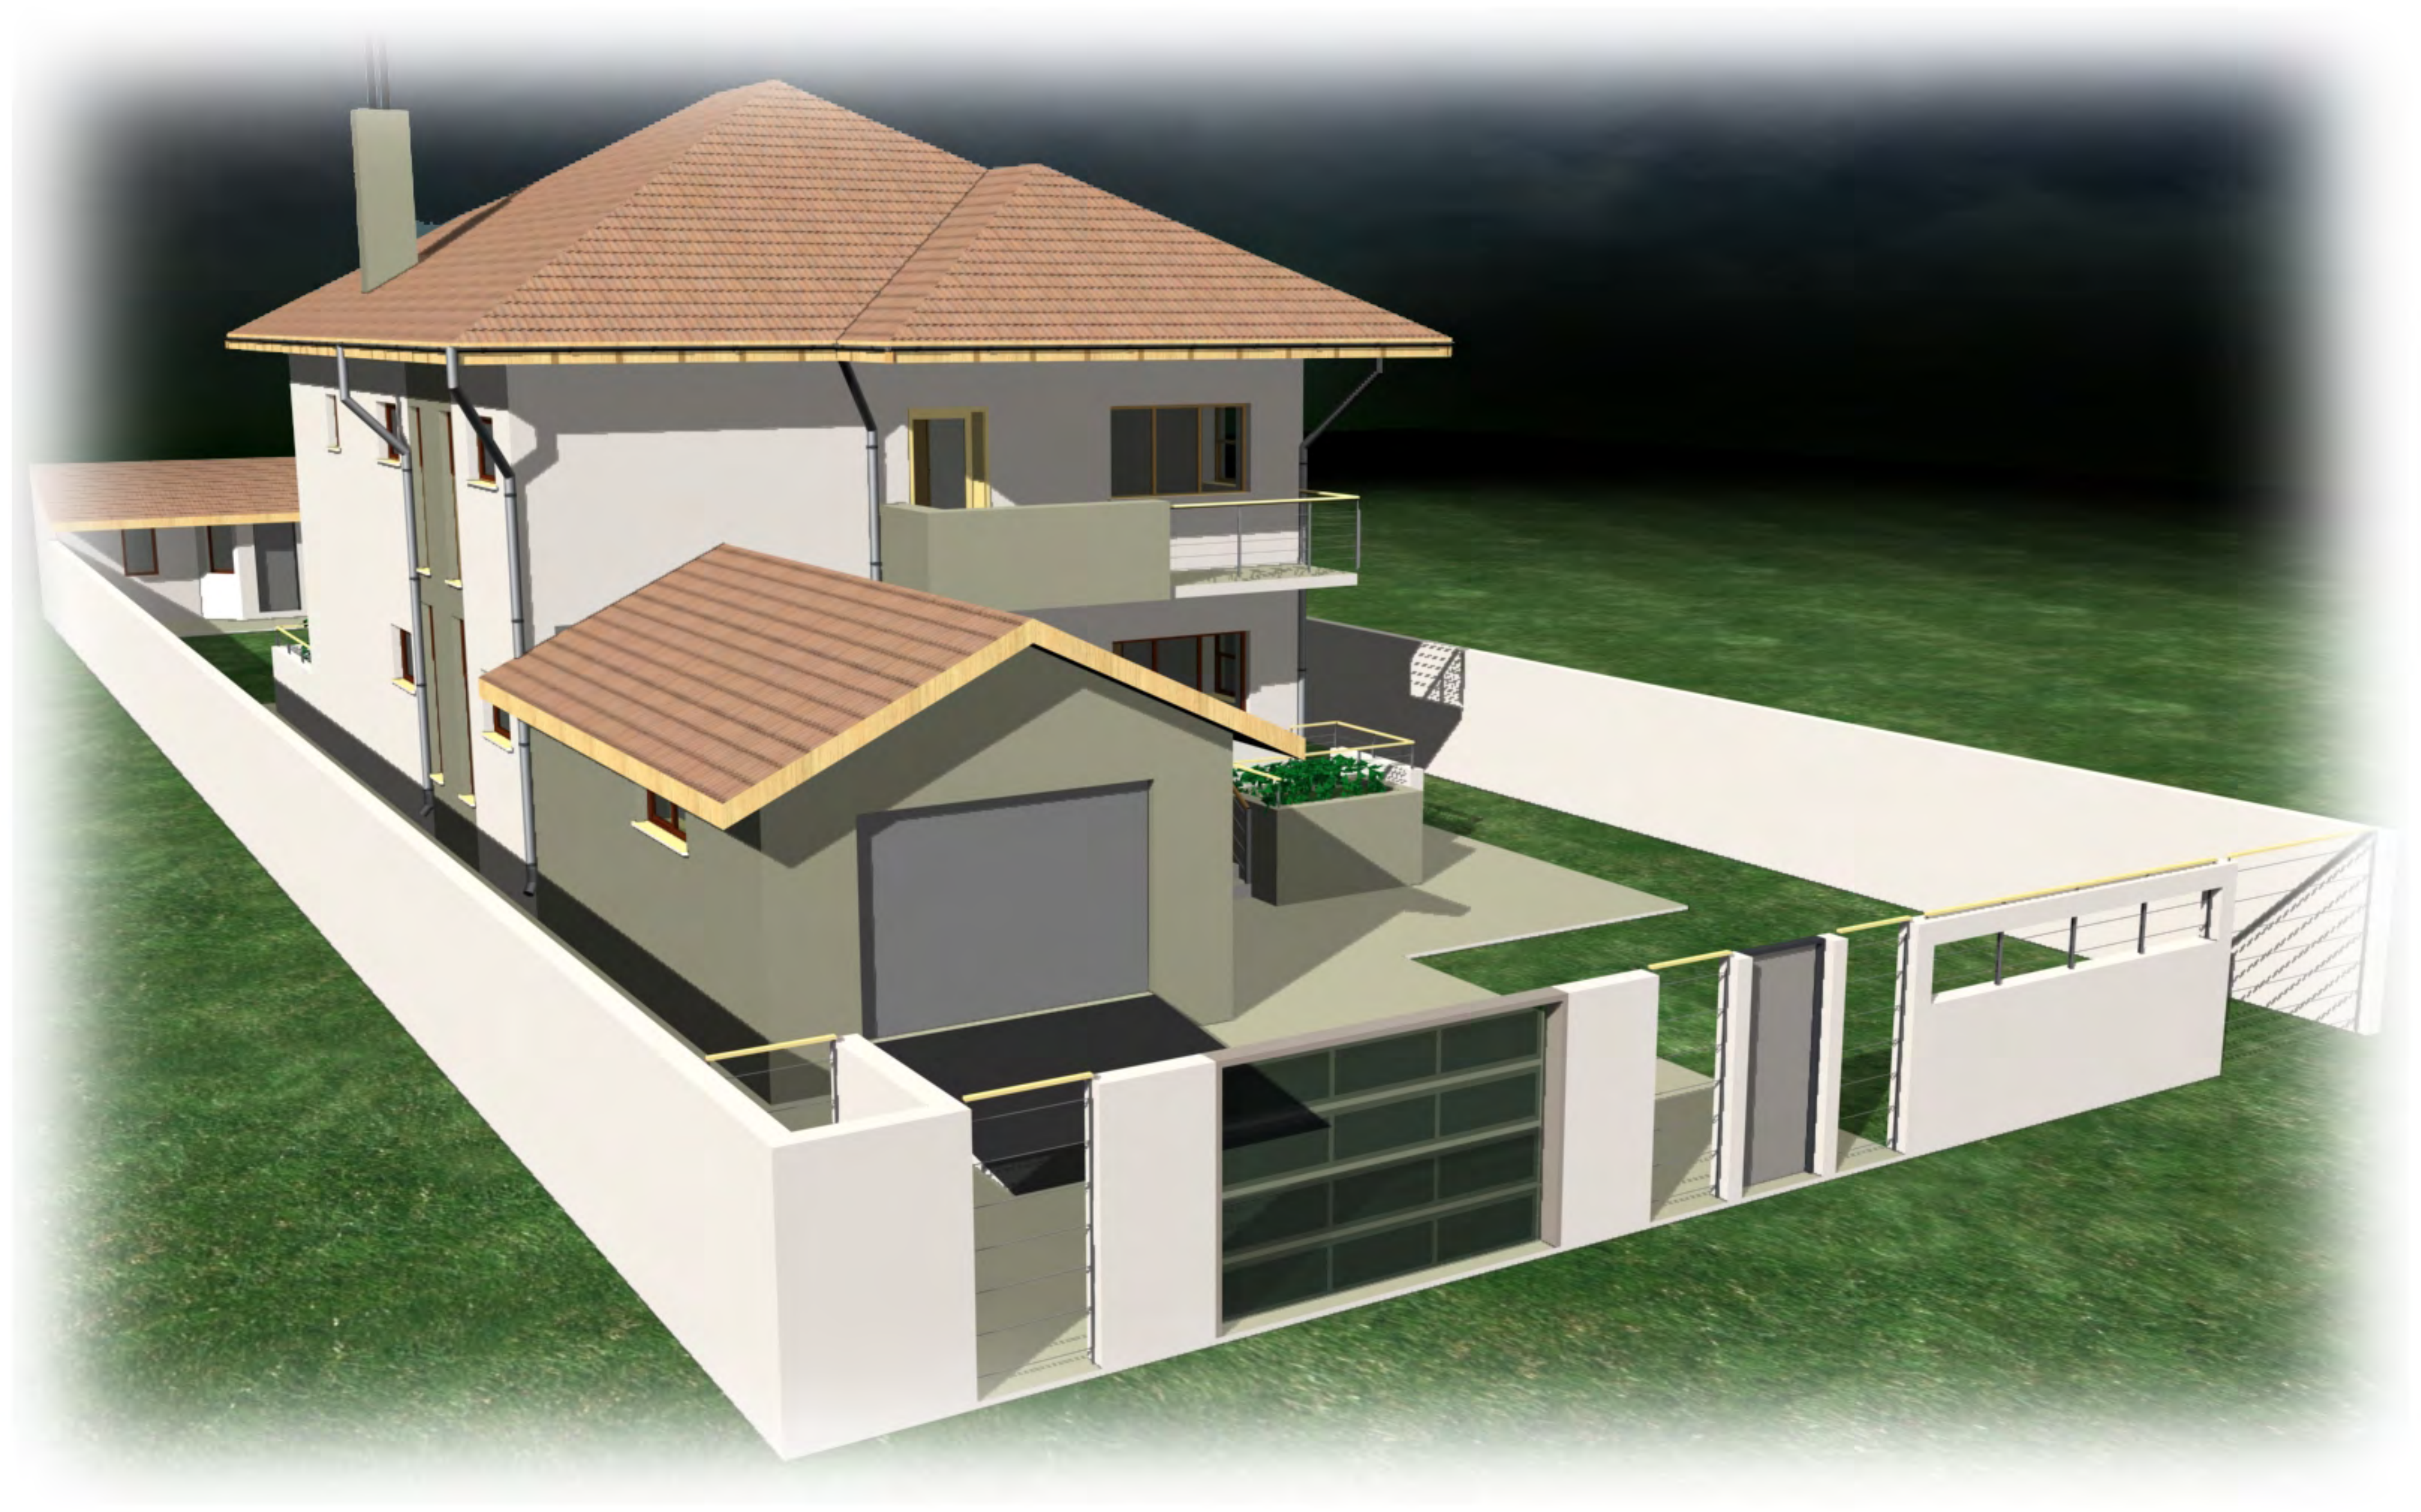






in iligiu
COJOCARU
90c~2232.5mp

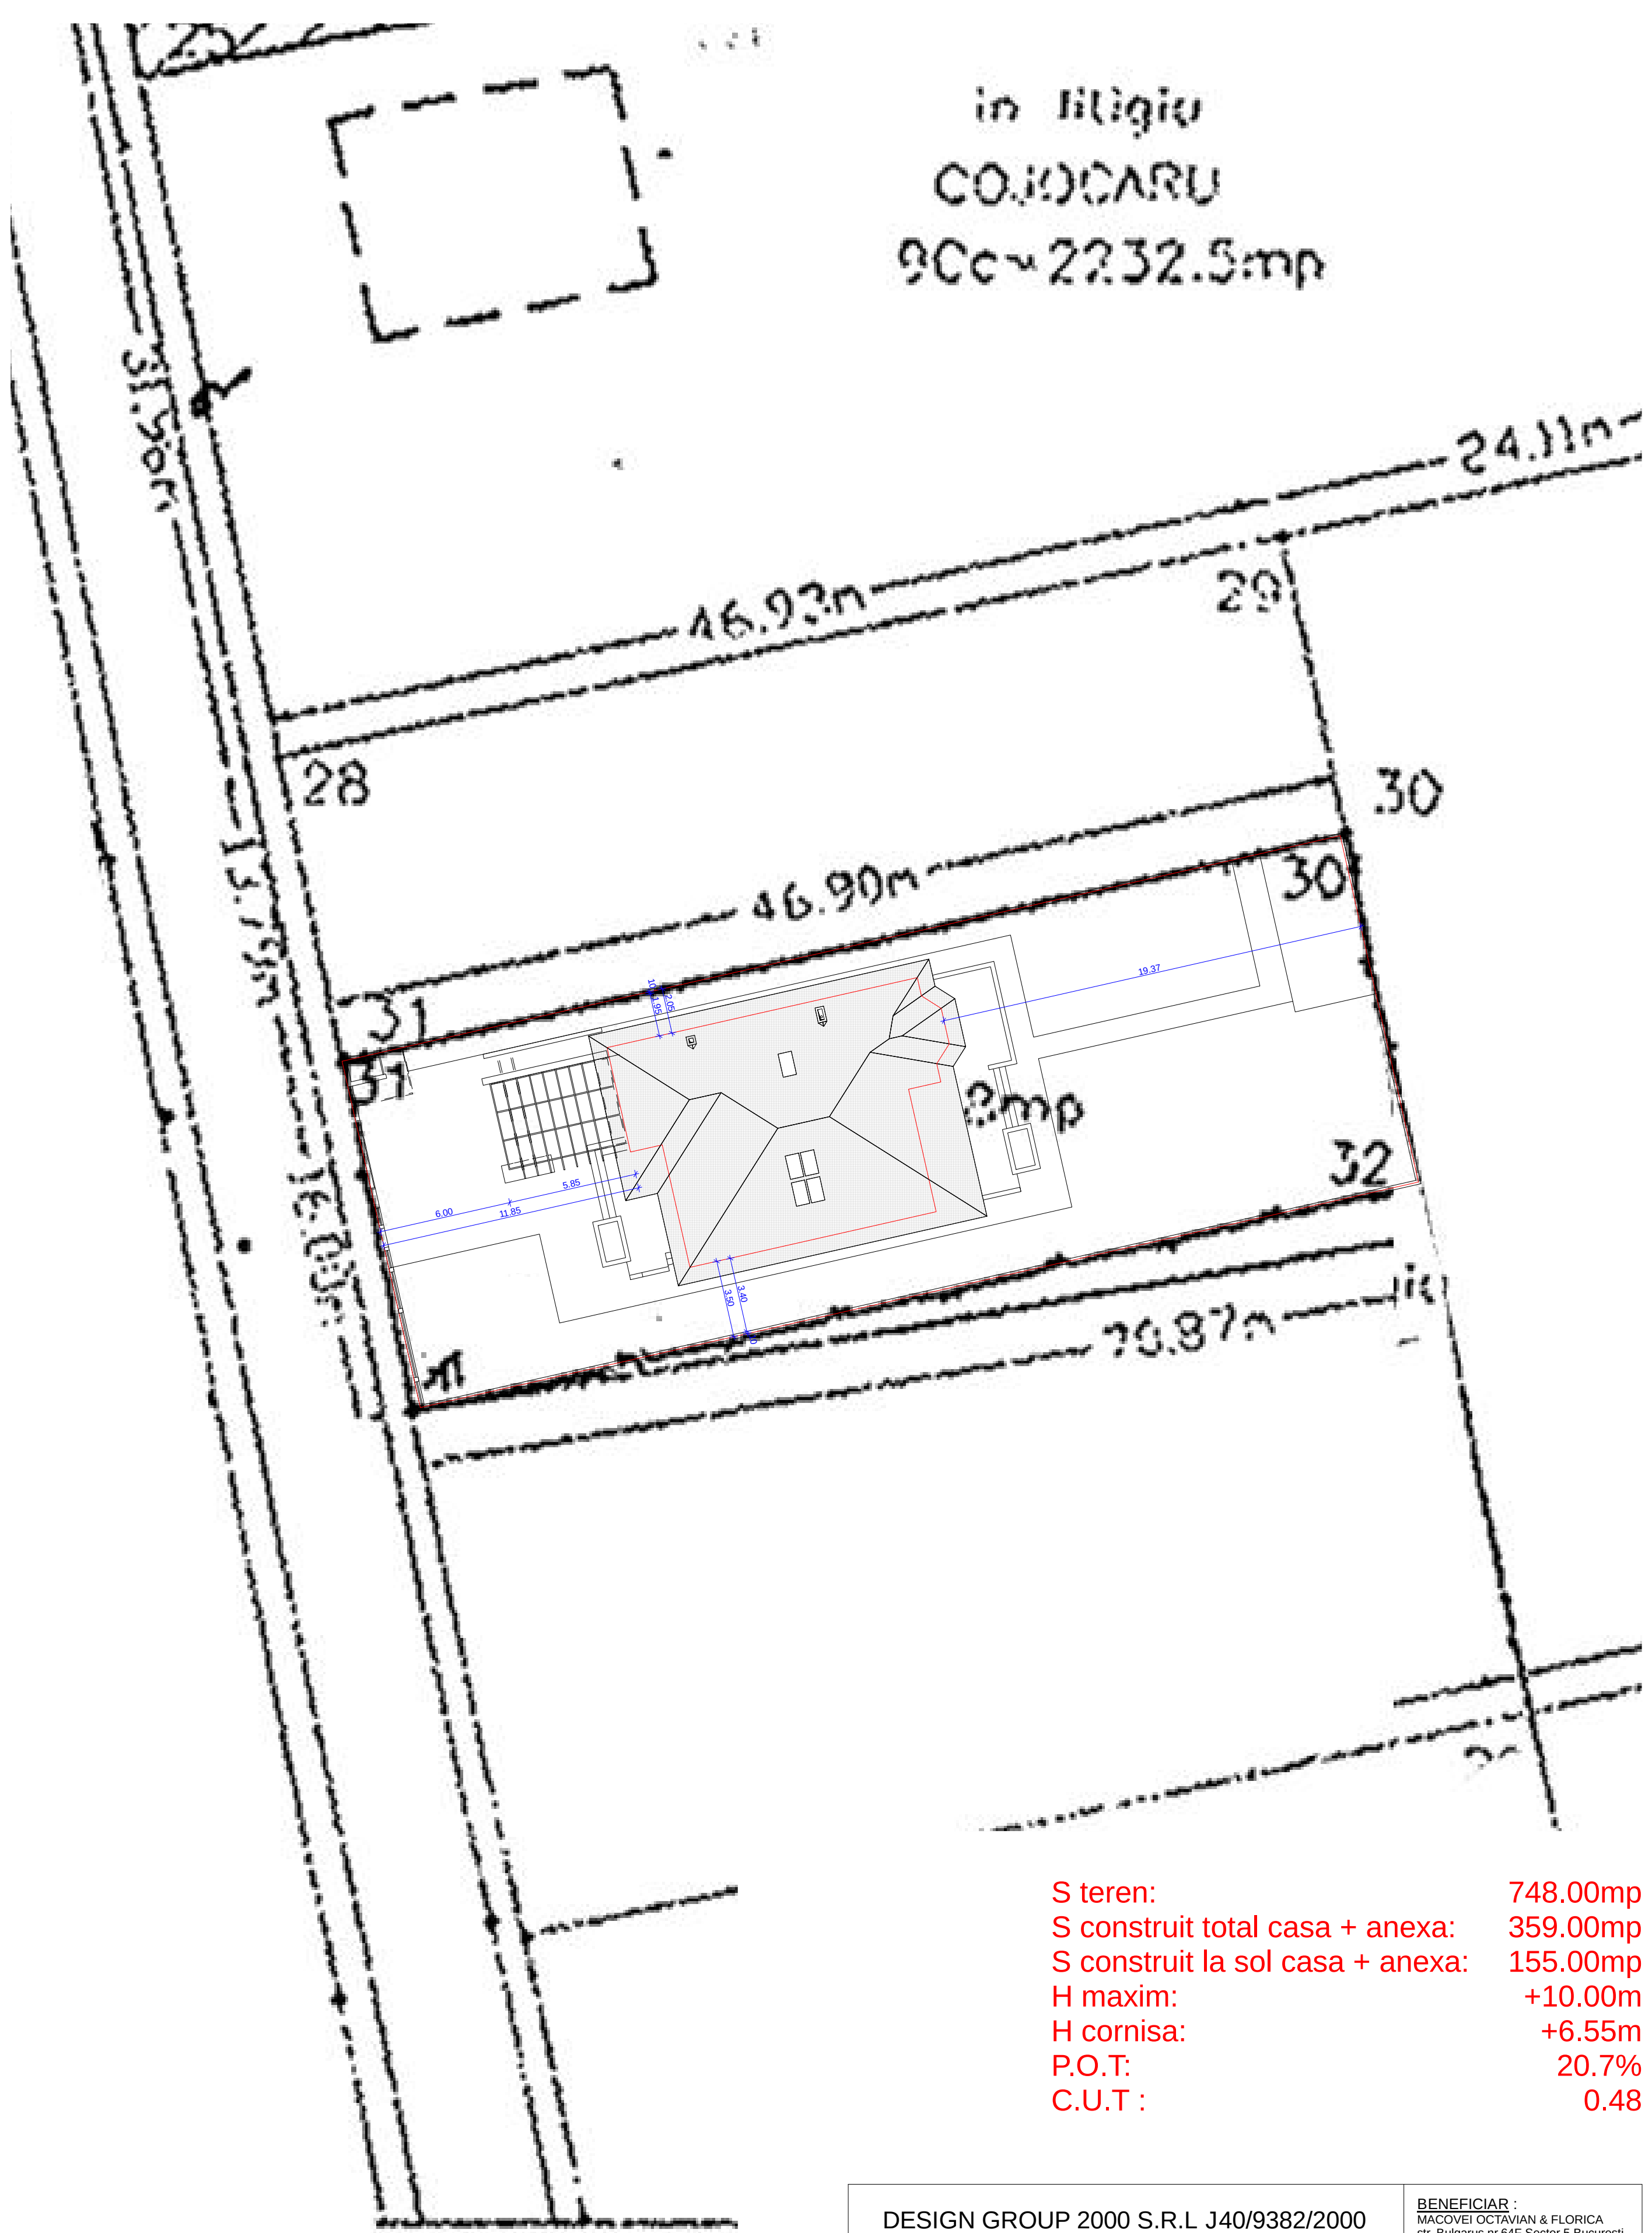

S teren: 748.00mp
S construit total casa + anexa: 359.00mp
S construit la sol casa + anexa: 155.00mp
H maxim: +10.00m
H cornisa: +6.55m
P.O.T: 20.7%
C.U.T : 0.48

DESIGN GROUP 2000 S.R.L J40/9382/2000						BENEFICIAR : MACOVEI OCTAVIAN & FLORICA str. Bulgarus nr.64F Sector 5 Bucuresti	
PROIECTAT		Arh. AL.BASHTAWI				LOCUINTA P+E+M	
DESENAT		Arh. A.G.GRAMADA					
SEF PROIECT		Arh. S.DUMITRESCU					
DATA 03.03.05	SPEC. ARH.	SCARA : 1:200	PR. NR. 3/2005	NR. PL. 21	PL. NR. 1	PLAN SITUATIE	

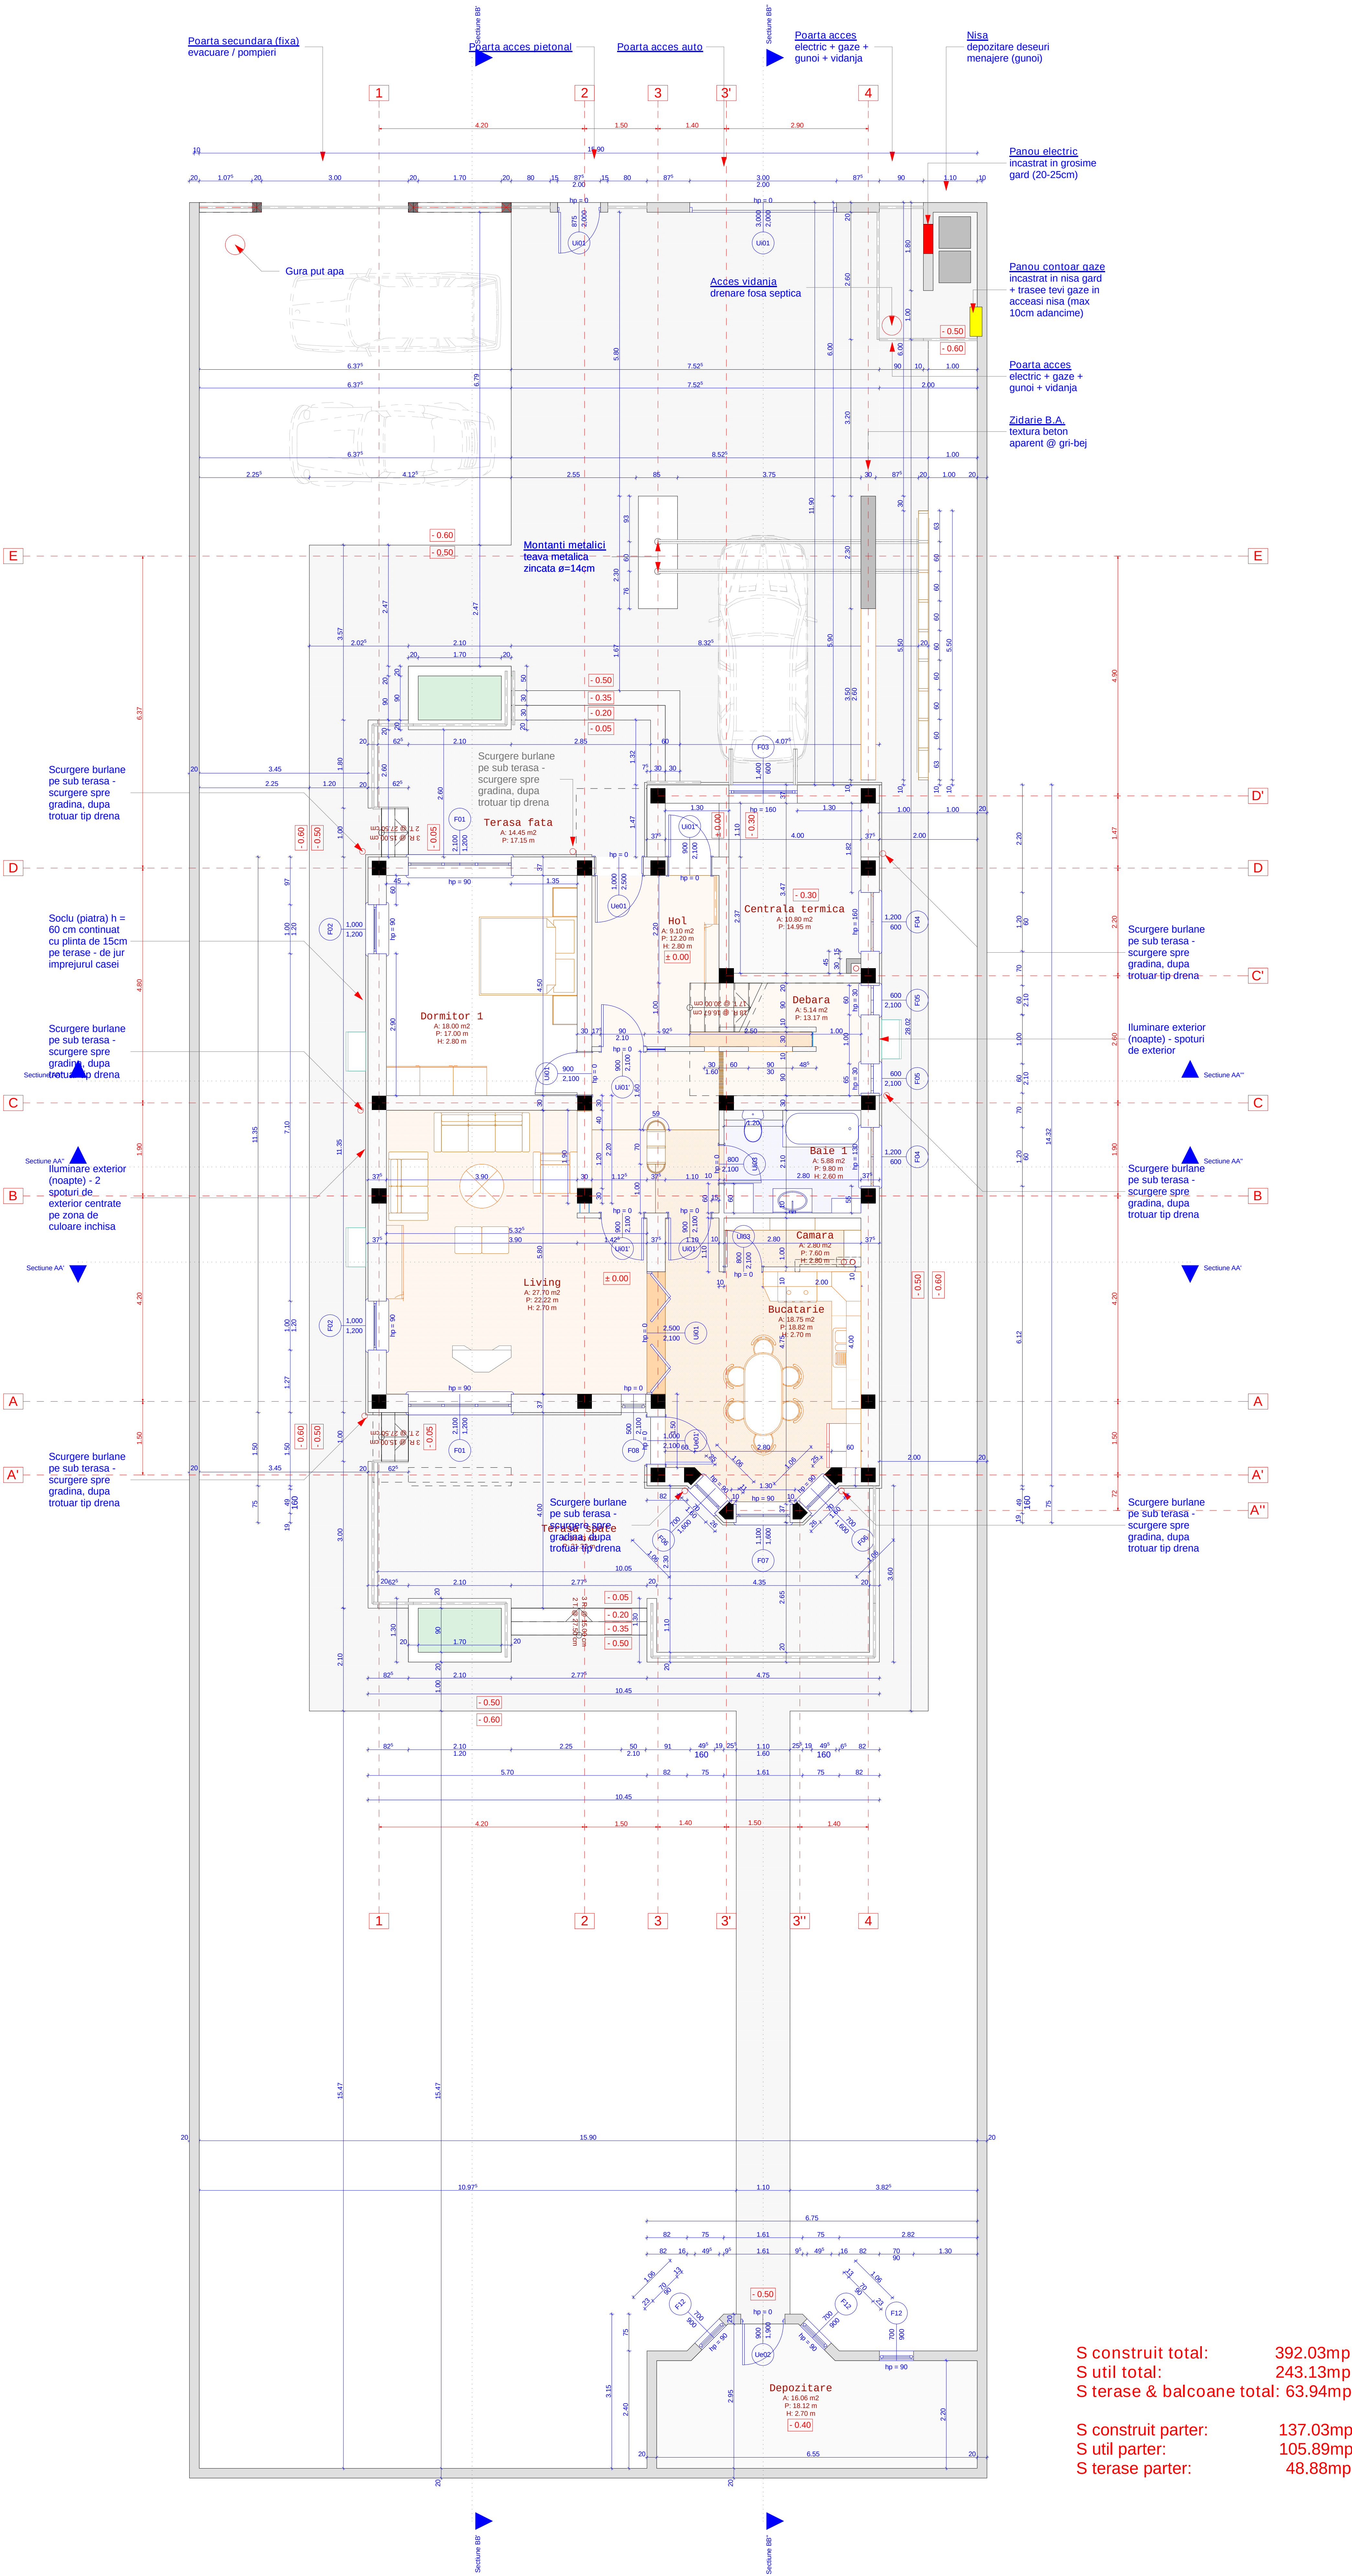

S construit total: 392.03mp

S util total: 243.13mp


S terase & balcoane total: 63.94mp

S construit parter: 137.03mp

S util parter: 105.89mp


S terase parter: 48.88mp

DESIGN GROUP 2000 S.R.L J40/9382/2000						BENEFICIAR : MACOVEI OCTAVIAN & FLORICA str. Bulgariei nr.64F Sector 5 Bucuresti	
PROIECTAT		Arh. AL.BASHTAWI				LOCUINTA P+E+M	
DESENAT		Arh. A.G.GRAMADA					
SEF PROIECT		Arh. S.DUMITRESCU					
DATA 03.03.05	SPEC. ARH.	SCARA : 1:50	PR. NR. 3/2005	NR. PL 16	PL. NR. 2	PLAN PARTER	

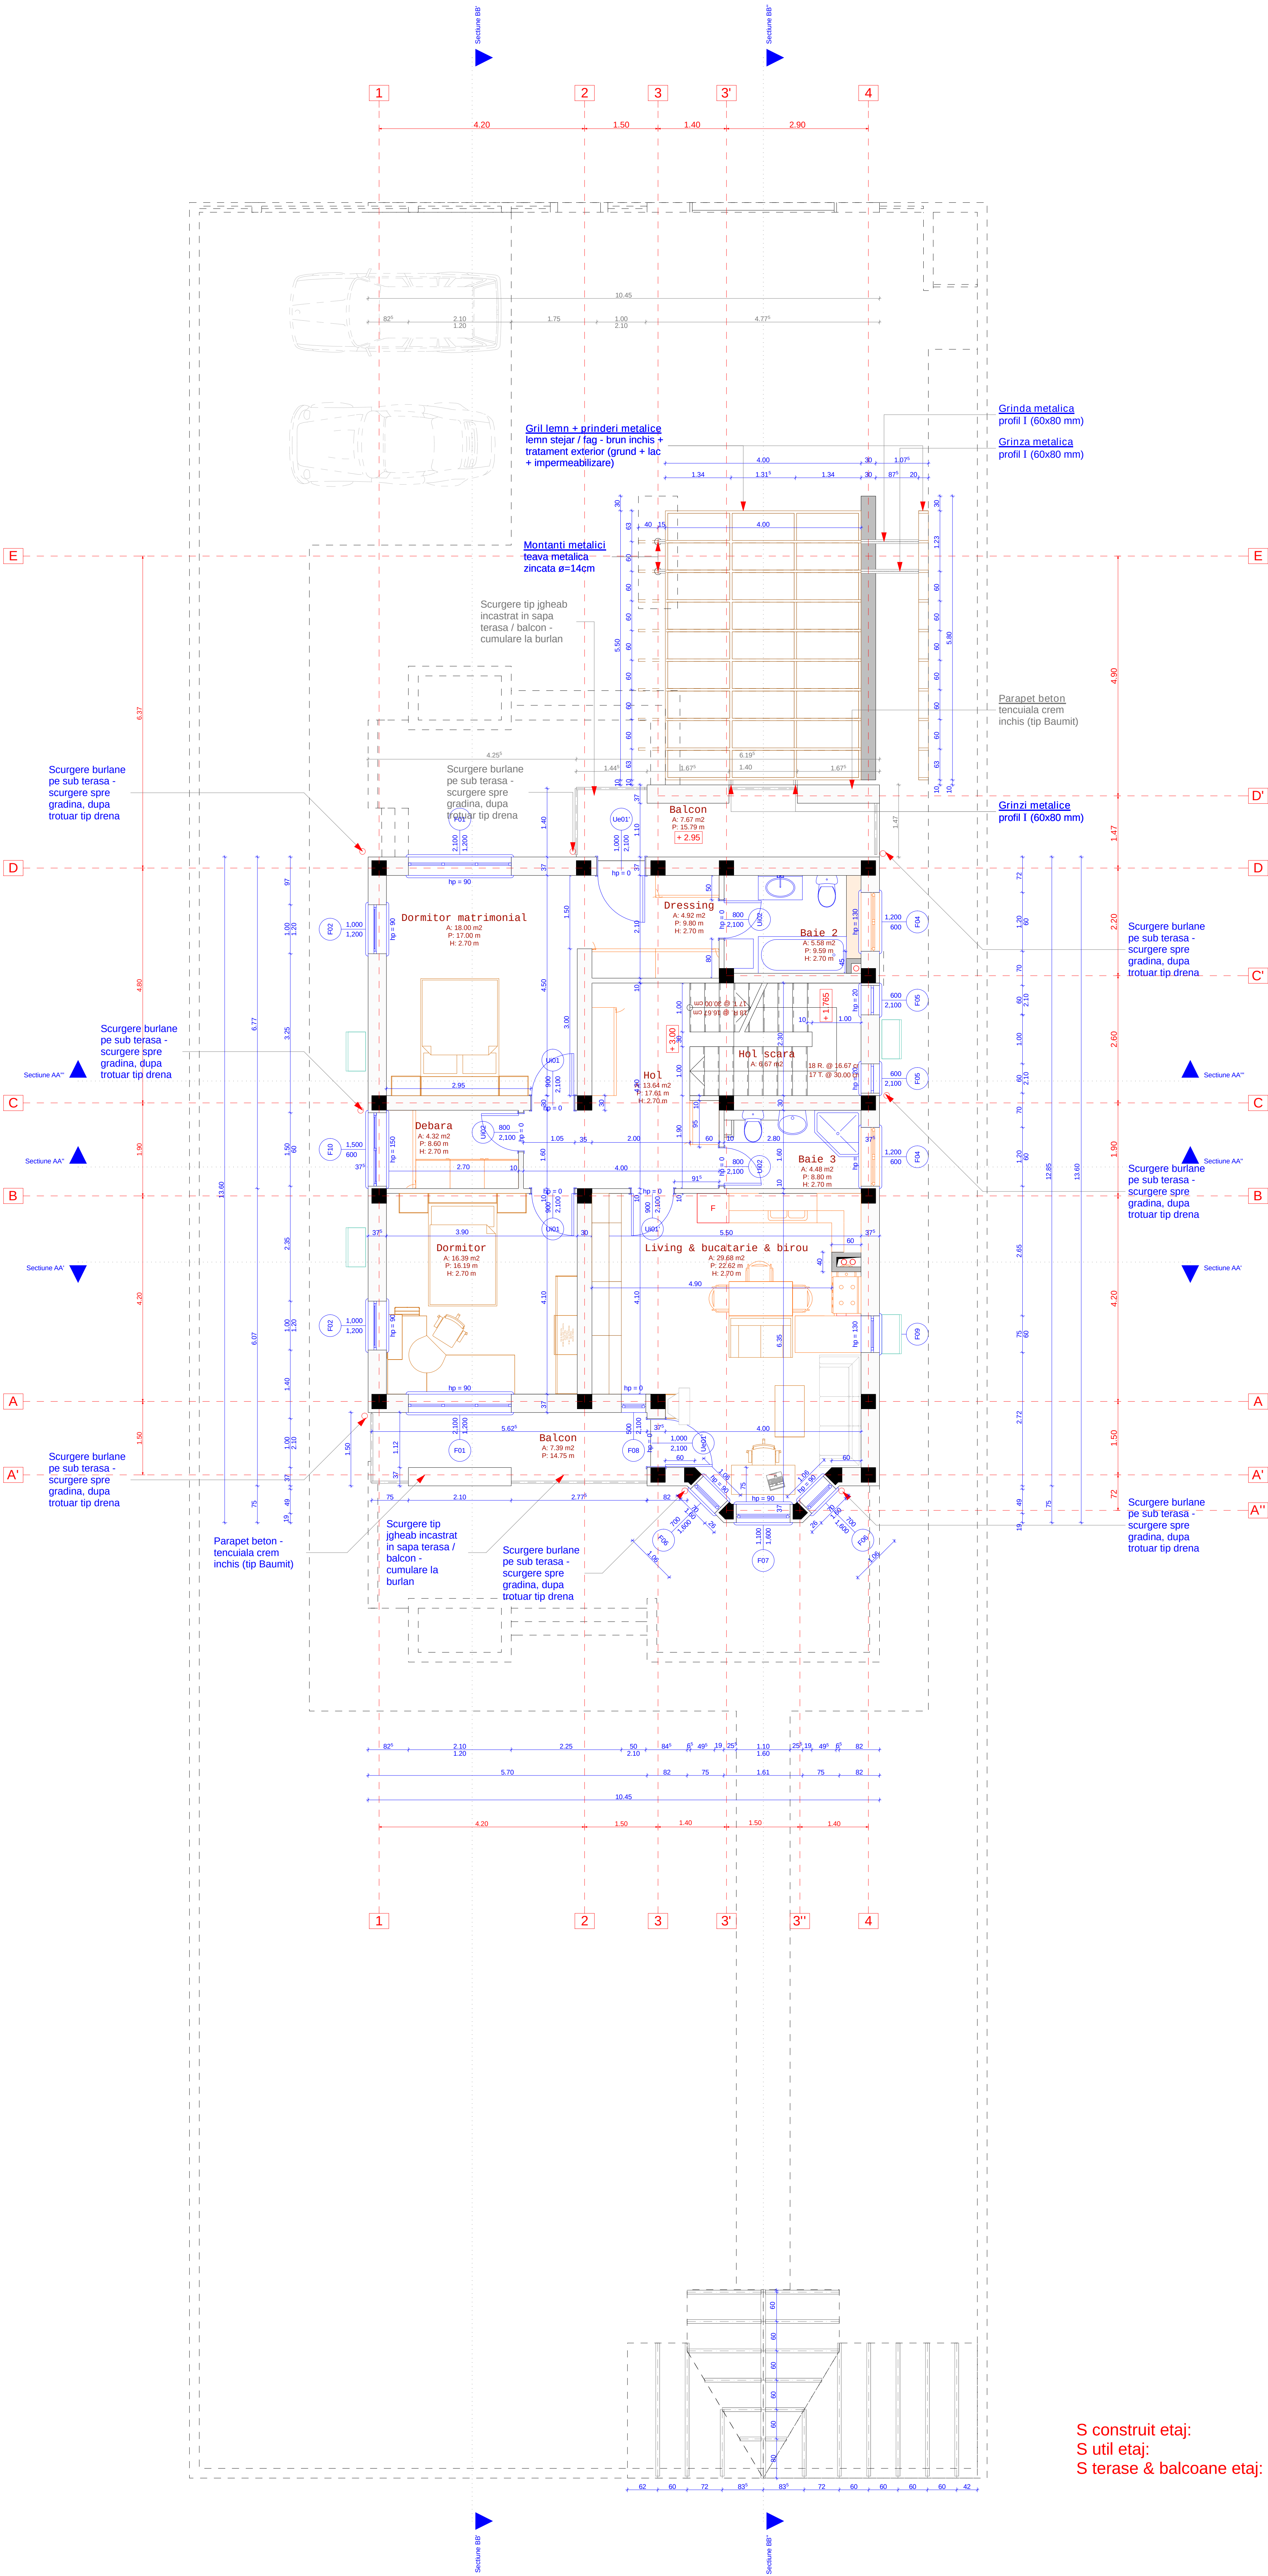

S construit etaj: 127.50mp
S util etaj: 103.68mp
S terase & balcoane etaj: 15.06mp

DESIGN GROUP 2000 S.R.L J40/9382/2000						BENEFICIAR: MACOVEI OCTAVIAN & FLORICA str. Bulgarias nr.64F Sector 5 Bucuresti	
PROIECTAT		Arh. AL.BASHTAWI				LOCUINTA P+E+M	
DESENAT		Arh. A.G.GRAMADA					
SEF PROIECT		Arh. S.DUMITRESCU					
DATA 03.03.05	SPEC. ARH.	SCARA : 1:50	PR. NR. 3/2005	NR. PL. 16	PL. NR. 3	PLAN ETAJ	

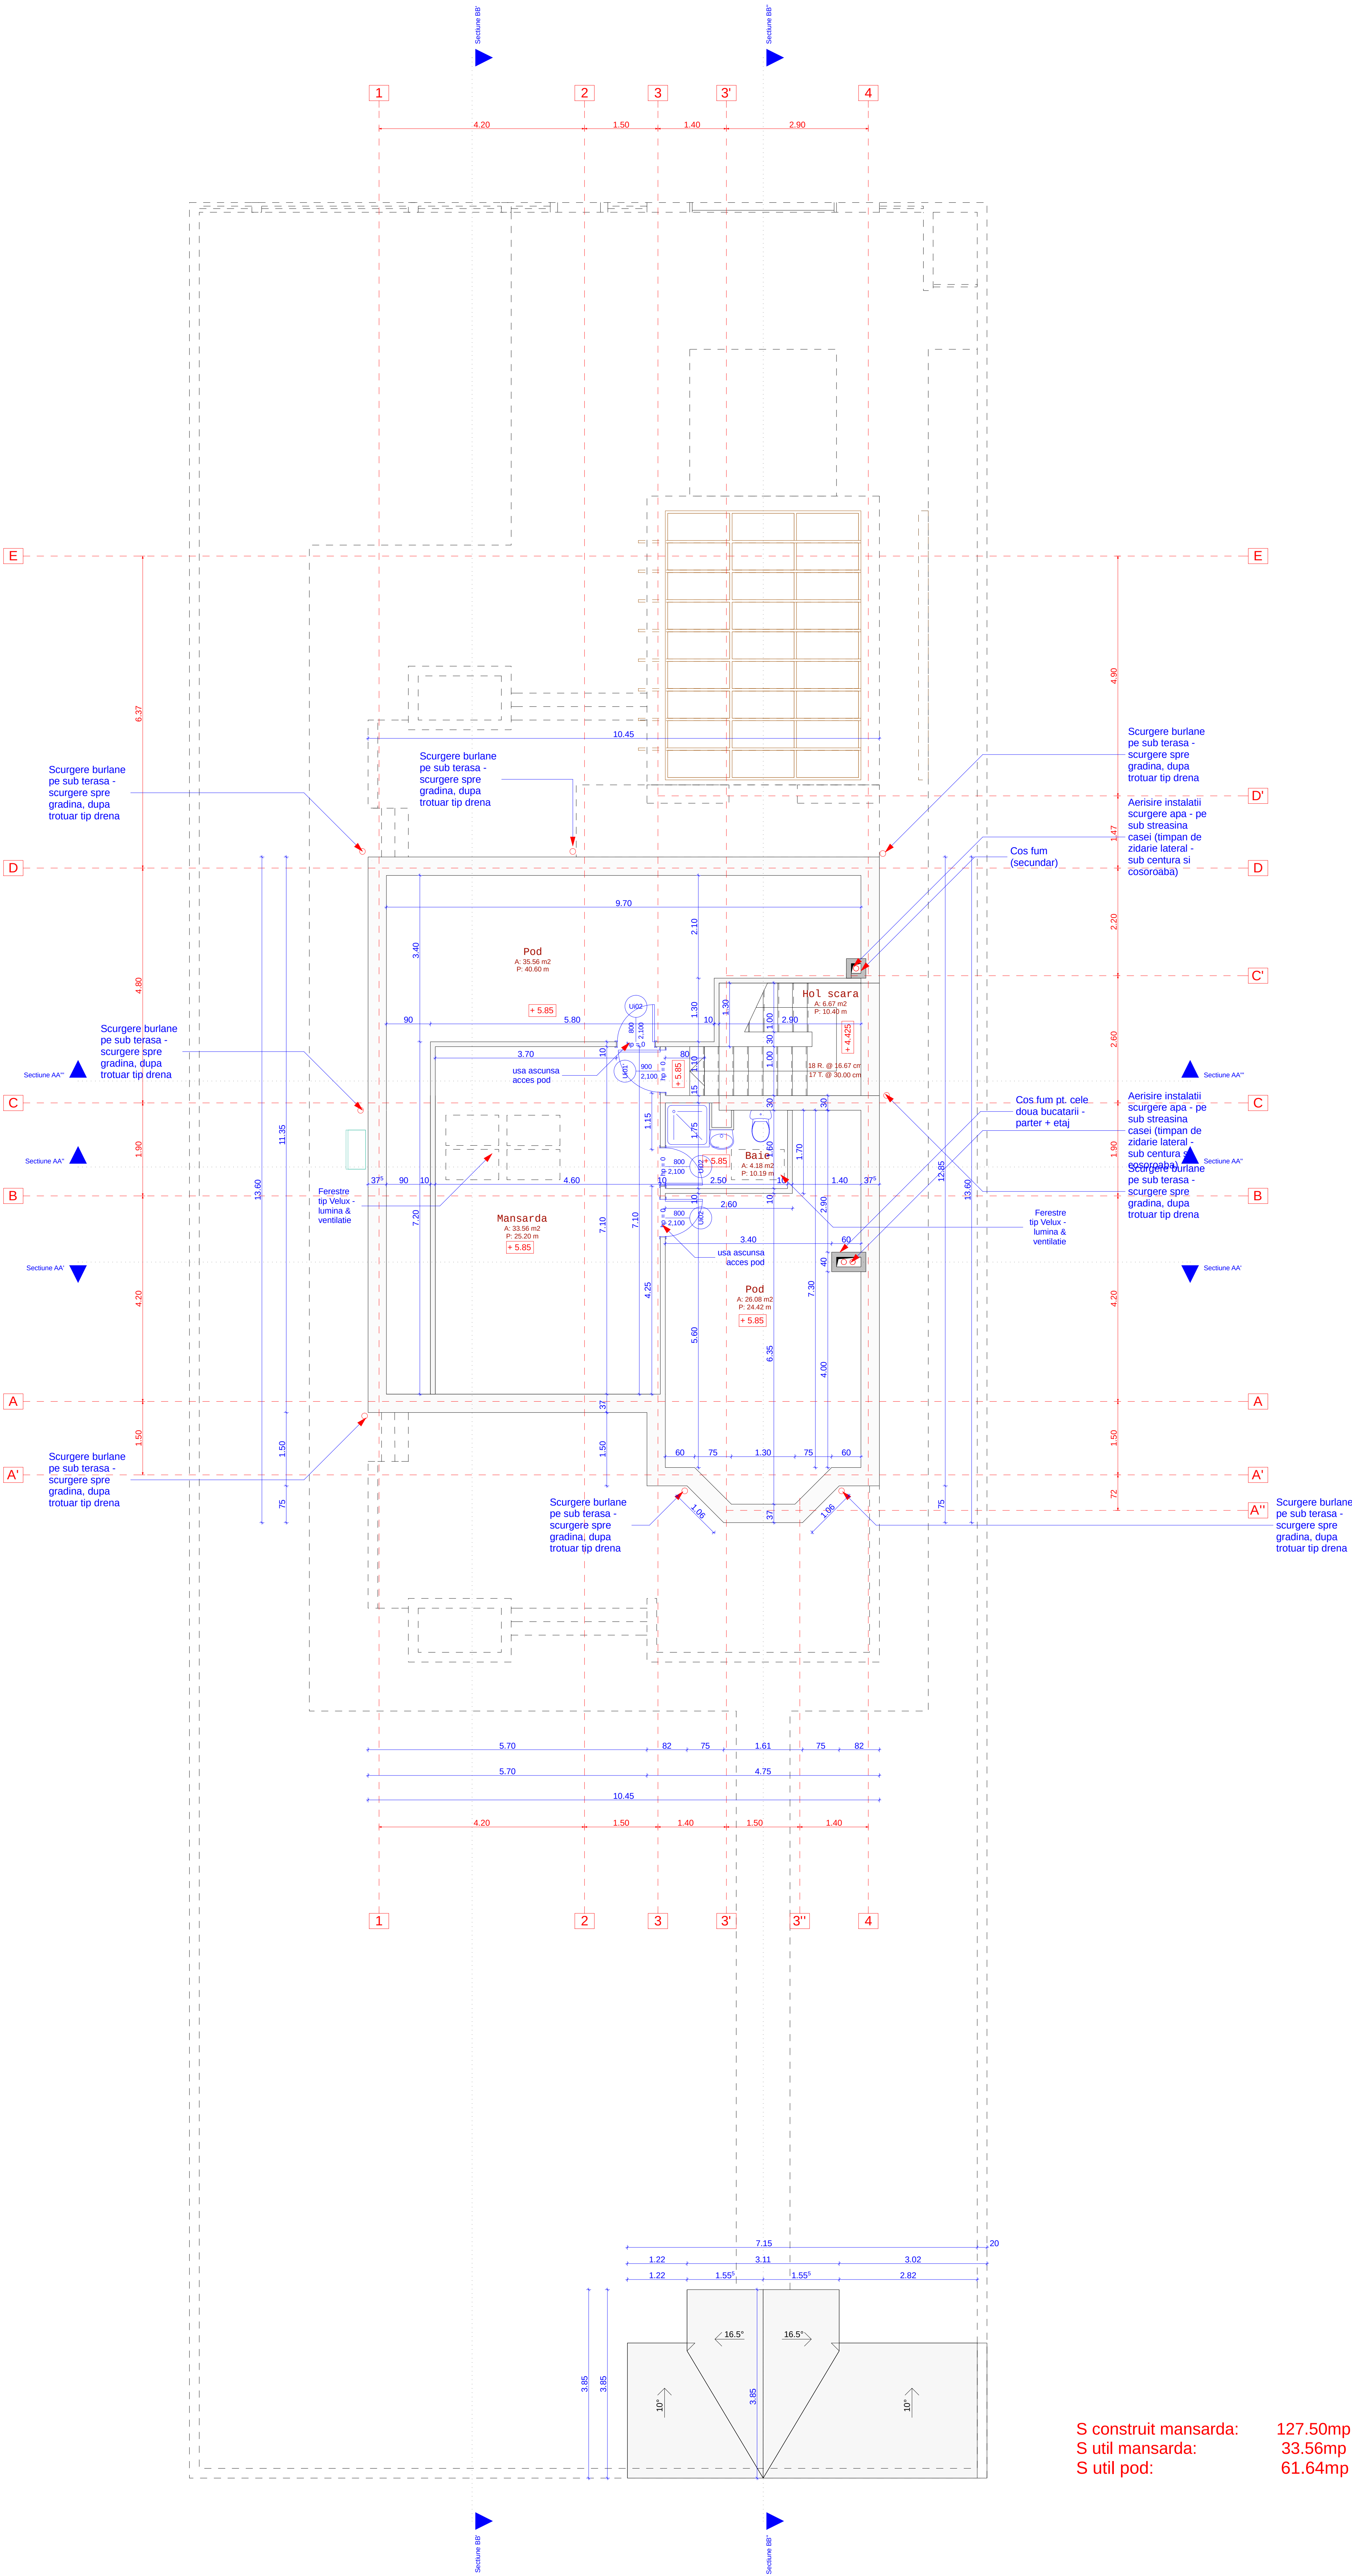

S construit mansarda: 127.50mp
S util mansarda: 33.56mp
S util pod: 61.64mp


DESIGN GROUP 2000 S.R.L J40/9382/2000						BENEFICIAR : MACOVEI OCTAVIAN & FLORICA str. Bulgarias nr.64F Sector 5 Bucuresti	
PROIECTAT	Arh. AL.BASHTAWI					LOCUINTA P+E+M	
DESENAT	Arh. A.G.GRAMADA						
SEF PROIECT	Arh. S.DUMITRESCU					PLAN MANSARDA (pod)	
DATA 03.03.05	SPEC. ARH.	SCARA : 1:50	PR. NR. 3/2005	NR. PL. 16	PL. NR. 4		




DESIGN GROUP 2000 S.R.L J40/9382/2000					BENEFICIAR MACROFOTOCENTRI & FLORICA str. Bulgaria nr 64F- Sector 5 Bucuresti	
PROIECTAT		Arh. AL.BASHTAWI			LOCUINTA P+E+M	
DESENAT		Arh. A.G.GRAMADA				
SEF. PROIECT		Arh. S.DUMITRESCU				
DATA	SPEC.	SCARA:	PR. NR.			PLAN SARPANTA
03.03.05	ARH.	1:50	32005	NR. PL. 16	PL. NR. 5	




DESIGN GROUP 2000 S.R.L J40/9382/2000						BENEFICIAR: MACOVEI OCTAVIAN & FLORICA srl - Buzdugiu nr.42F- Sector 5 Bucuresti	
PROIECTAT		Arh. AL.BASHTAWI		LOCUNITATE P+E+M			
DESENAT		Arh. A.G.GRAMADA					
SEF PROIECT		Arh. S.DUMITRESCU					
DATA 03.03	SPEC. ARH.	SCARA: 1:50	PR. NR. 32005	NR. PL. 16	PL. NR. 6	PLAN INVELTOITARE	

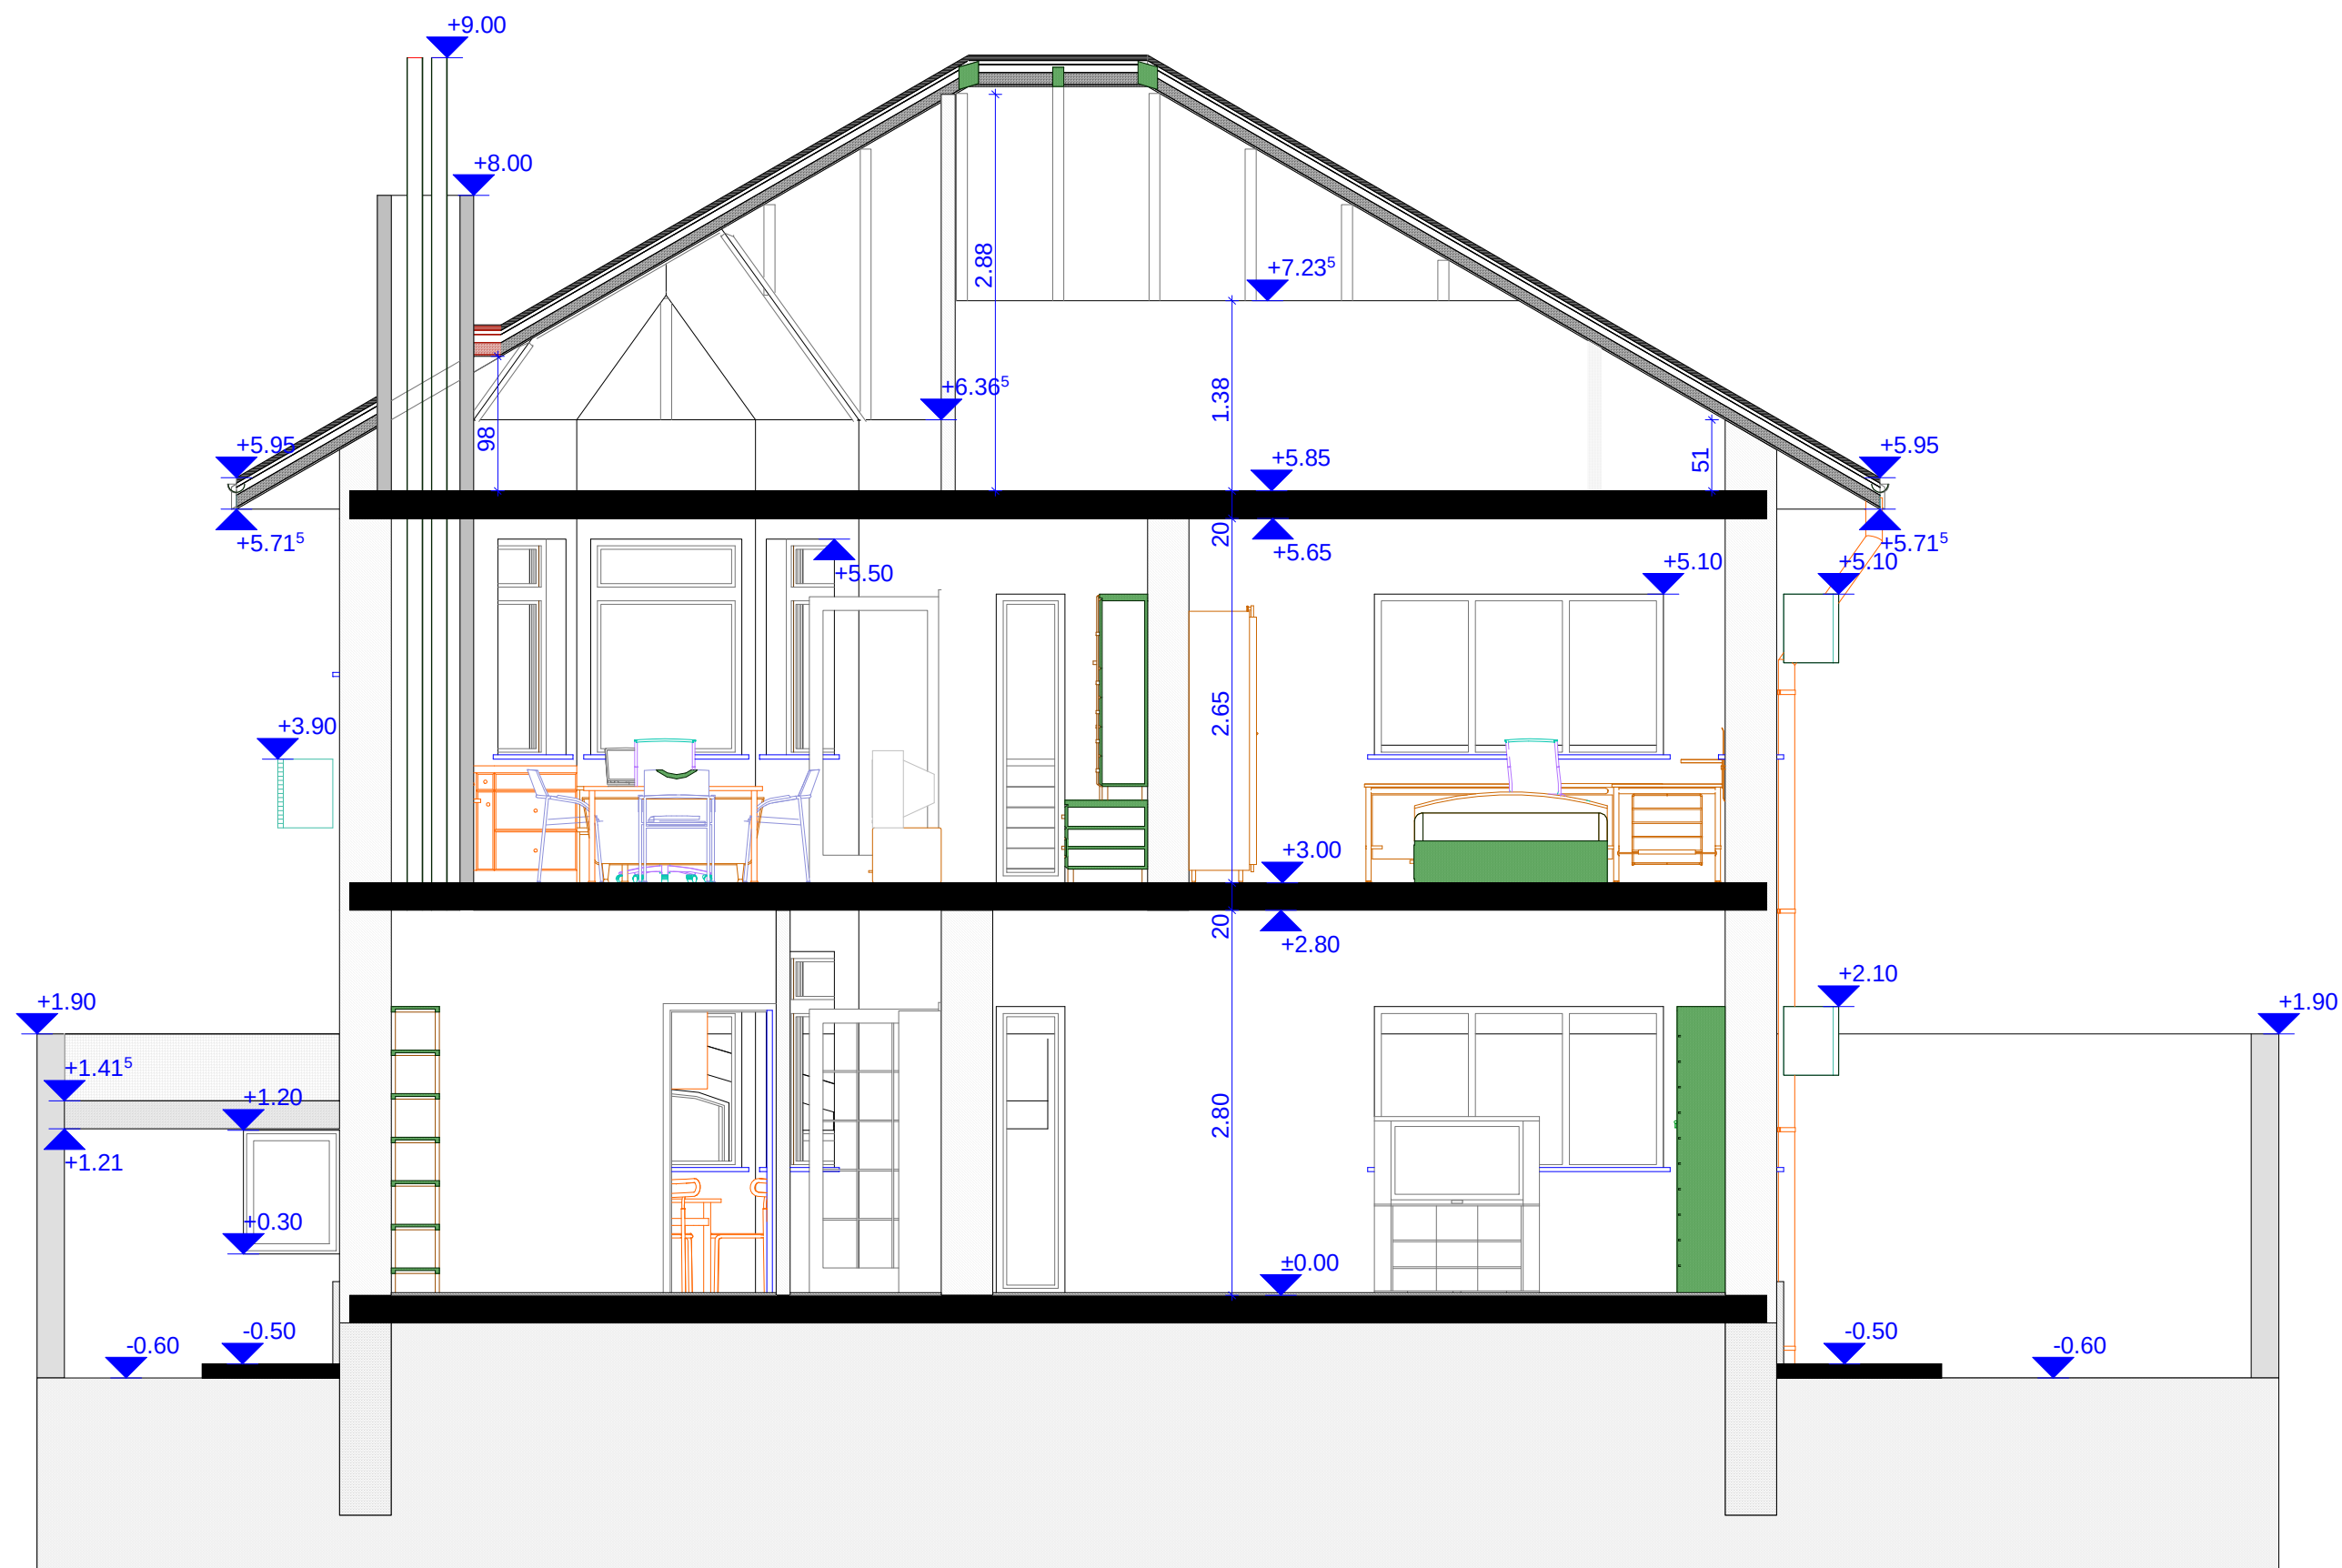


DESIGN GROUP 2000 S.R.L J40/9382/2000						<u>BENEFICIAR</u> : MACOVEI OCTAVIAN & FLORICA str. Bulgarus nr.64F Sector 5 Bucuresti	
PROIECTAT		Arh. AL.BASHTAWI				LOCUINTA P+E+M	
DESENAT		Arh. A.G.GRAMADA					
SEF PROIECT		Arh. S.DUMITRESCU					
DATA 03.03.05	SPEC. ARH.	SCARA : 1:50	PR. NR. 3/2005	NR. PL. 16	PL. NR. 7	SECTIUNE AA'	

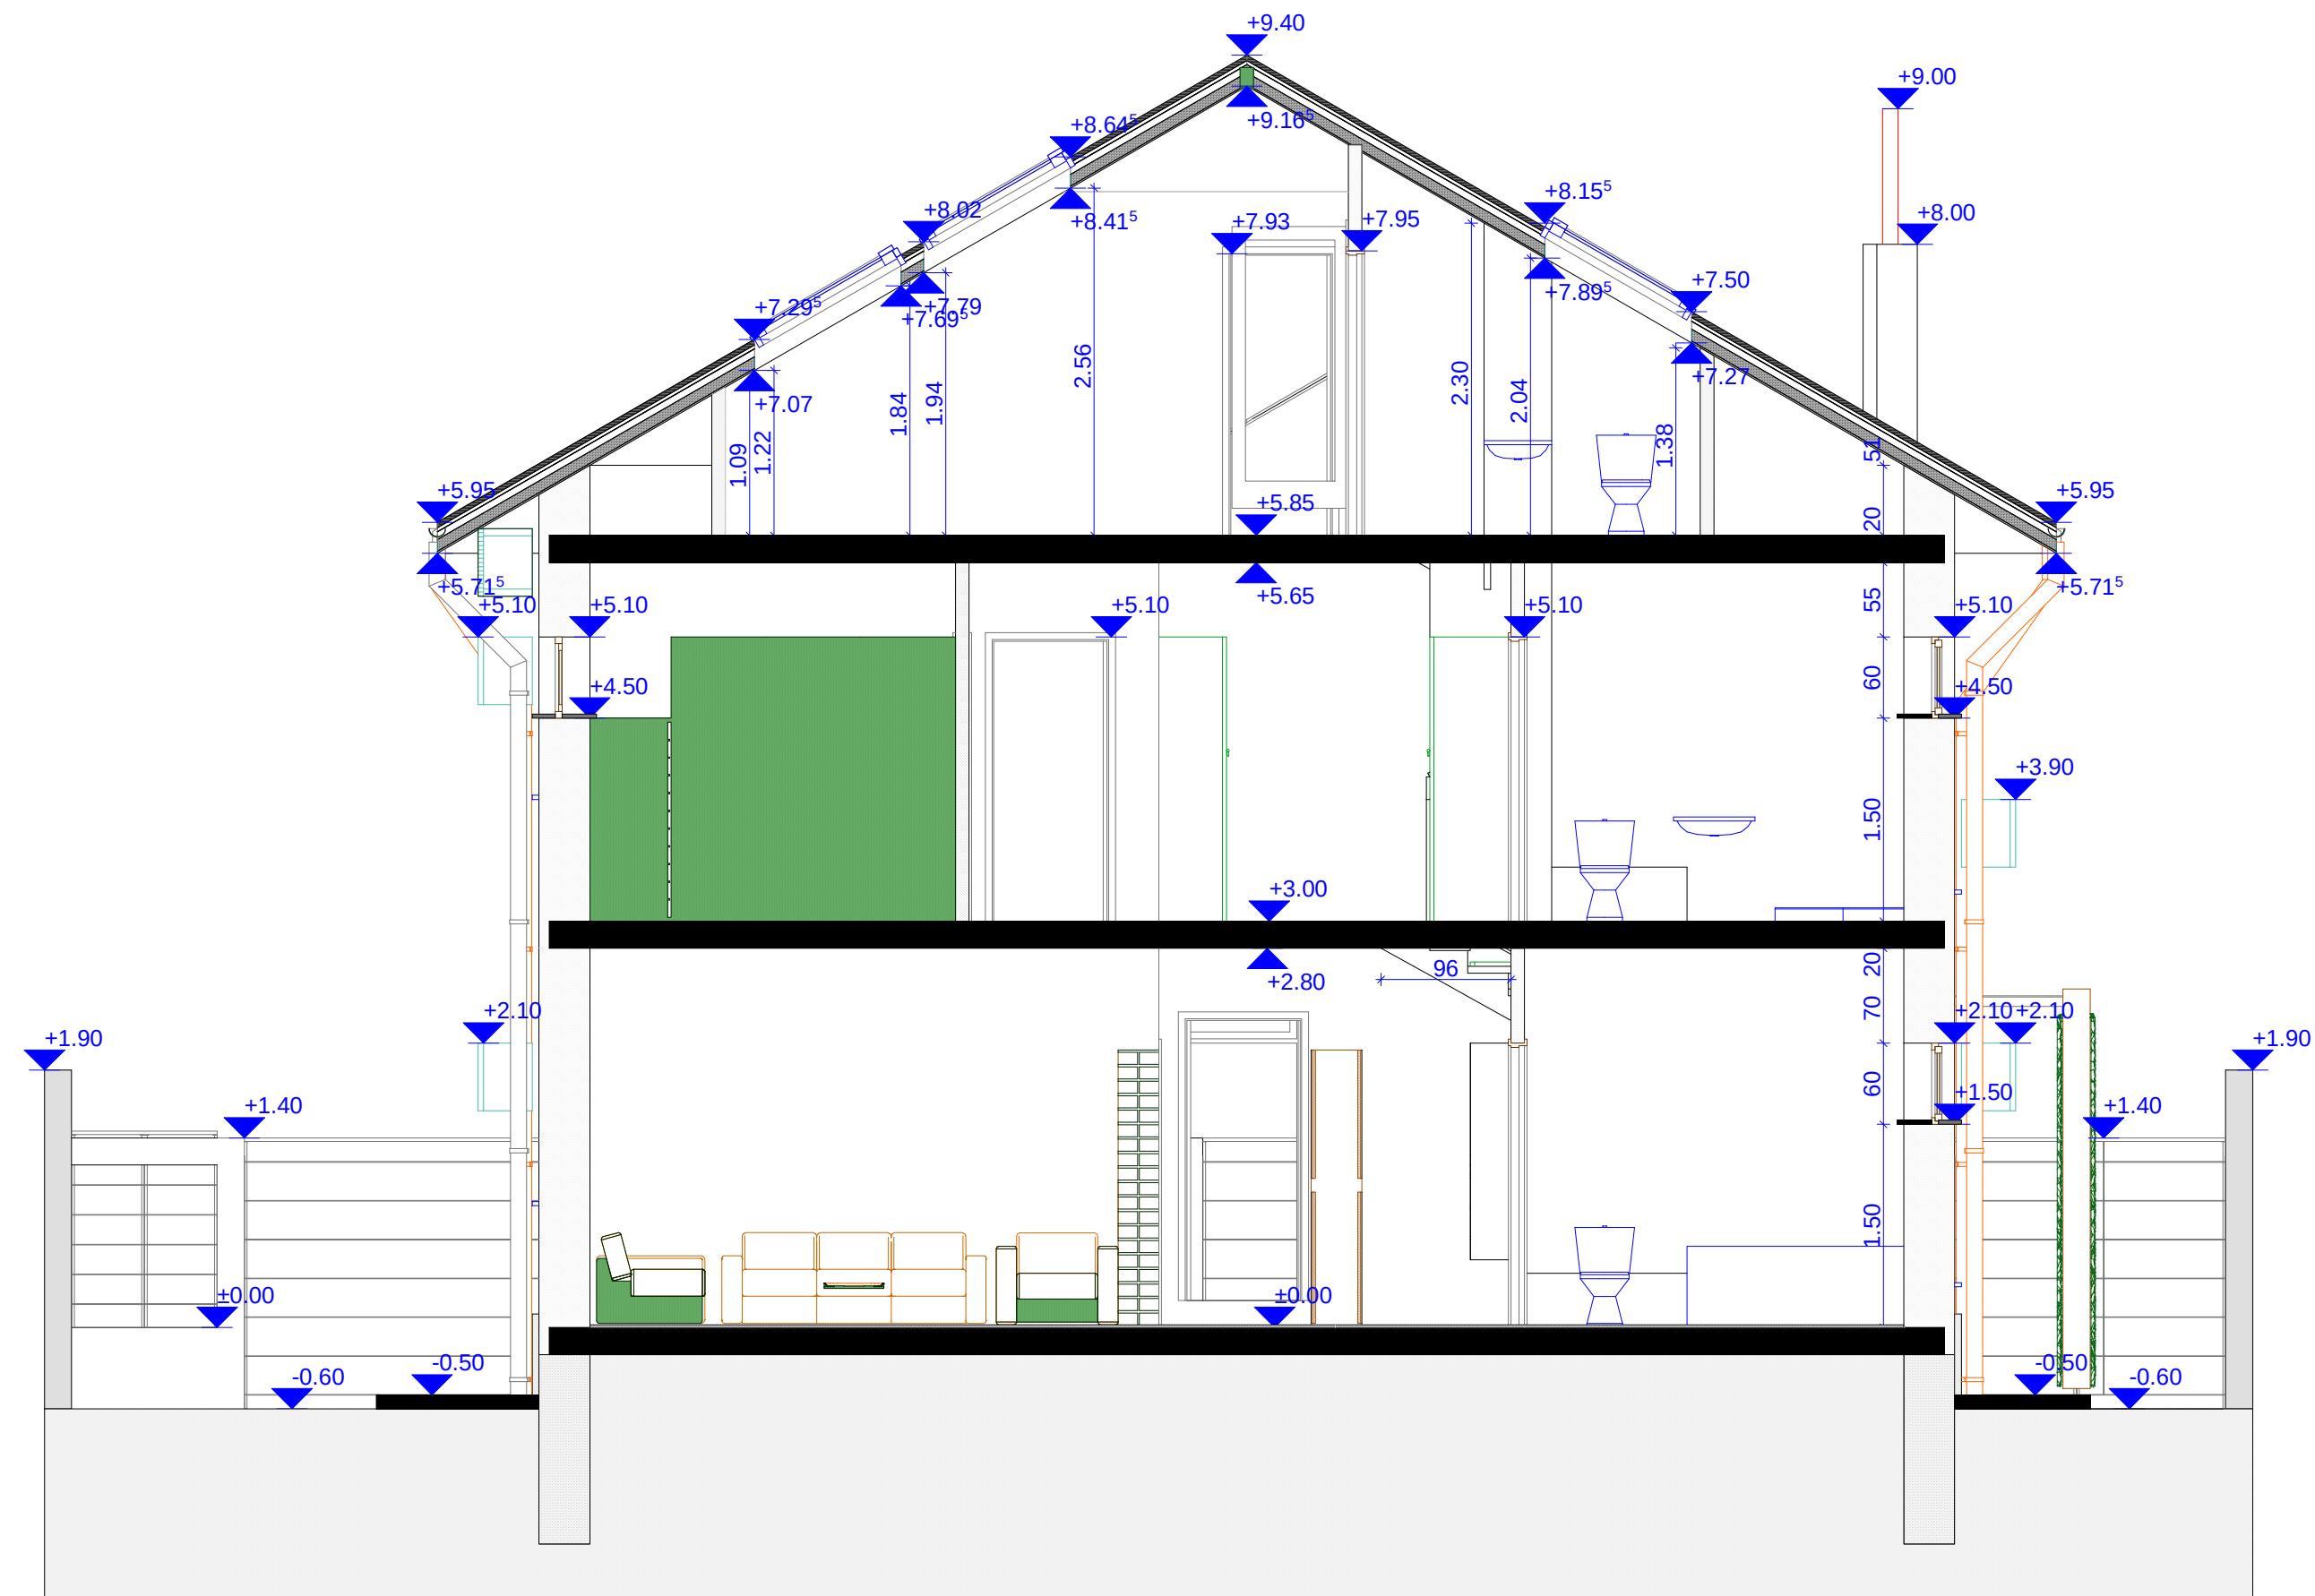


DESIGN GROUP 2000 S.R.L J40/9382/2000						BENEFICIAR : MACOVEI OCTAVIAN & FLORICA str. Bulgarus nr.64F Sector 5 Bucuresti	
PROIECTAT		Arh. AL.BASHTAWI				LOCUINTA P+E+M	
DESENAT		Arh. A.G.GRAMADA					
SEF PROIECT		Arh. S.DUMITRESCU					
DATA 03.03.05	SPEC. ARH.	SCARA : 1:50	PR. NR. 3/2005	NR. PL. 16	PL. NR. 8	SECTIUNE AA''	

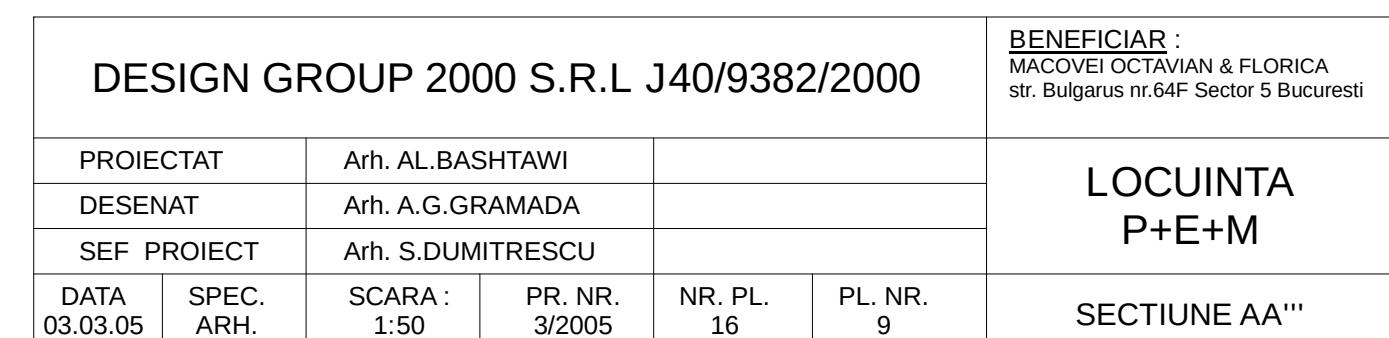


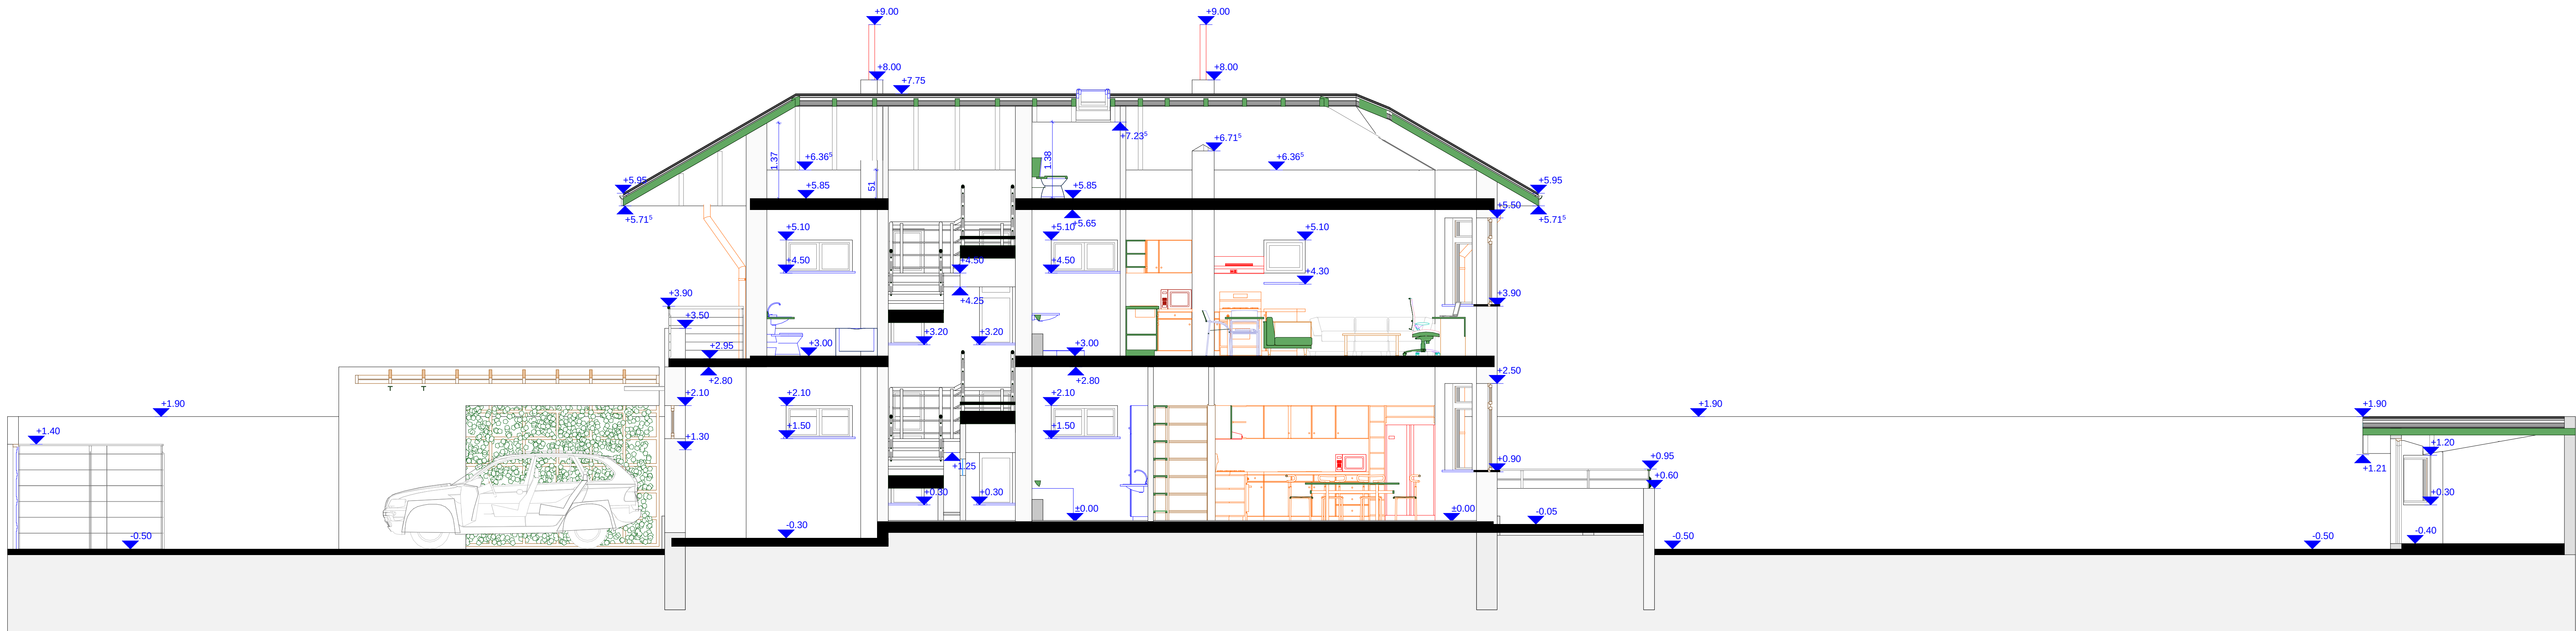


DESIGN GROUP 2000 S.R.L J40/9382/2000						BENEFICIAR : MACOVEI OCTAVIAN & FLORICA str. Bulgarus nr.64F Sector 5 Bucuresti	
PROIECTAT		Arh. AL.BASHTAWI				LOCUINTA P+E+M	
DESENAT		Arh. A.G.GRAMADA					
SEF PROIECT		Arh. S.DUMITRESCU					
DATA 03.03.05	SPEC. ARH.	SCARA : 1:50	PR. NR. 3/2005	NR. PL. 16	PL. NR. 11	SECTIUNE BB''	

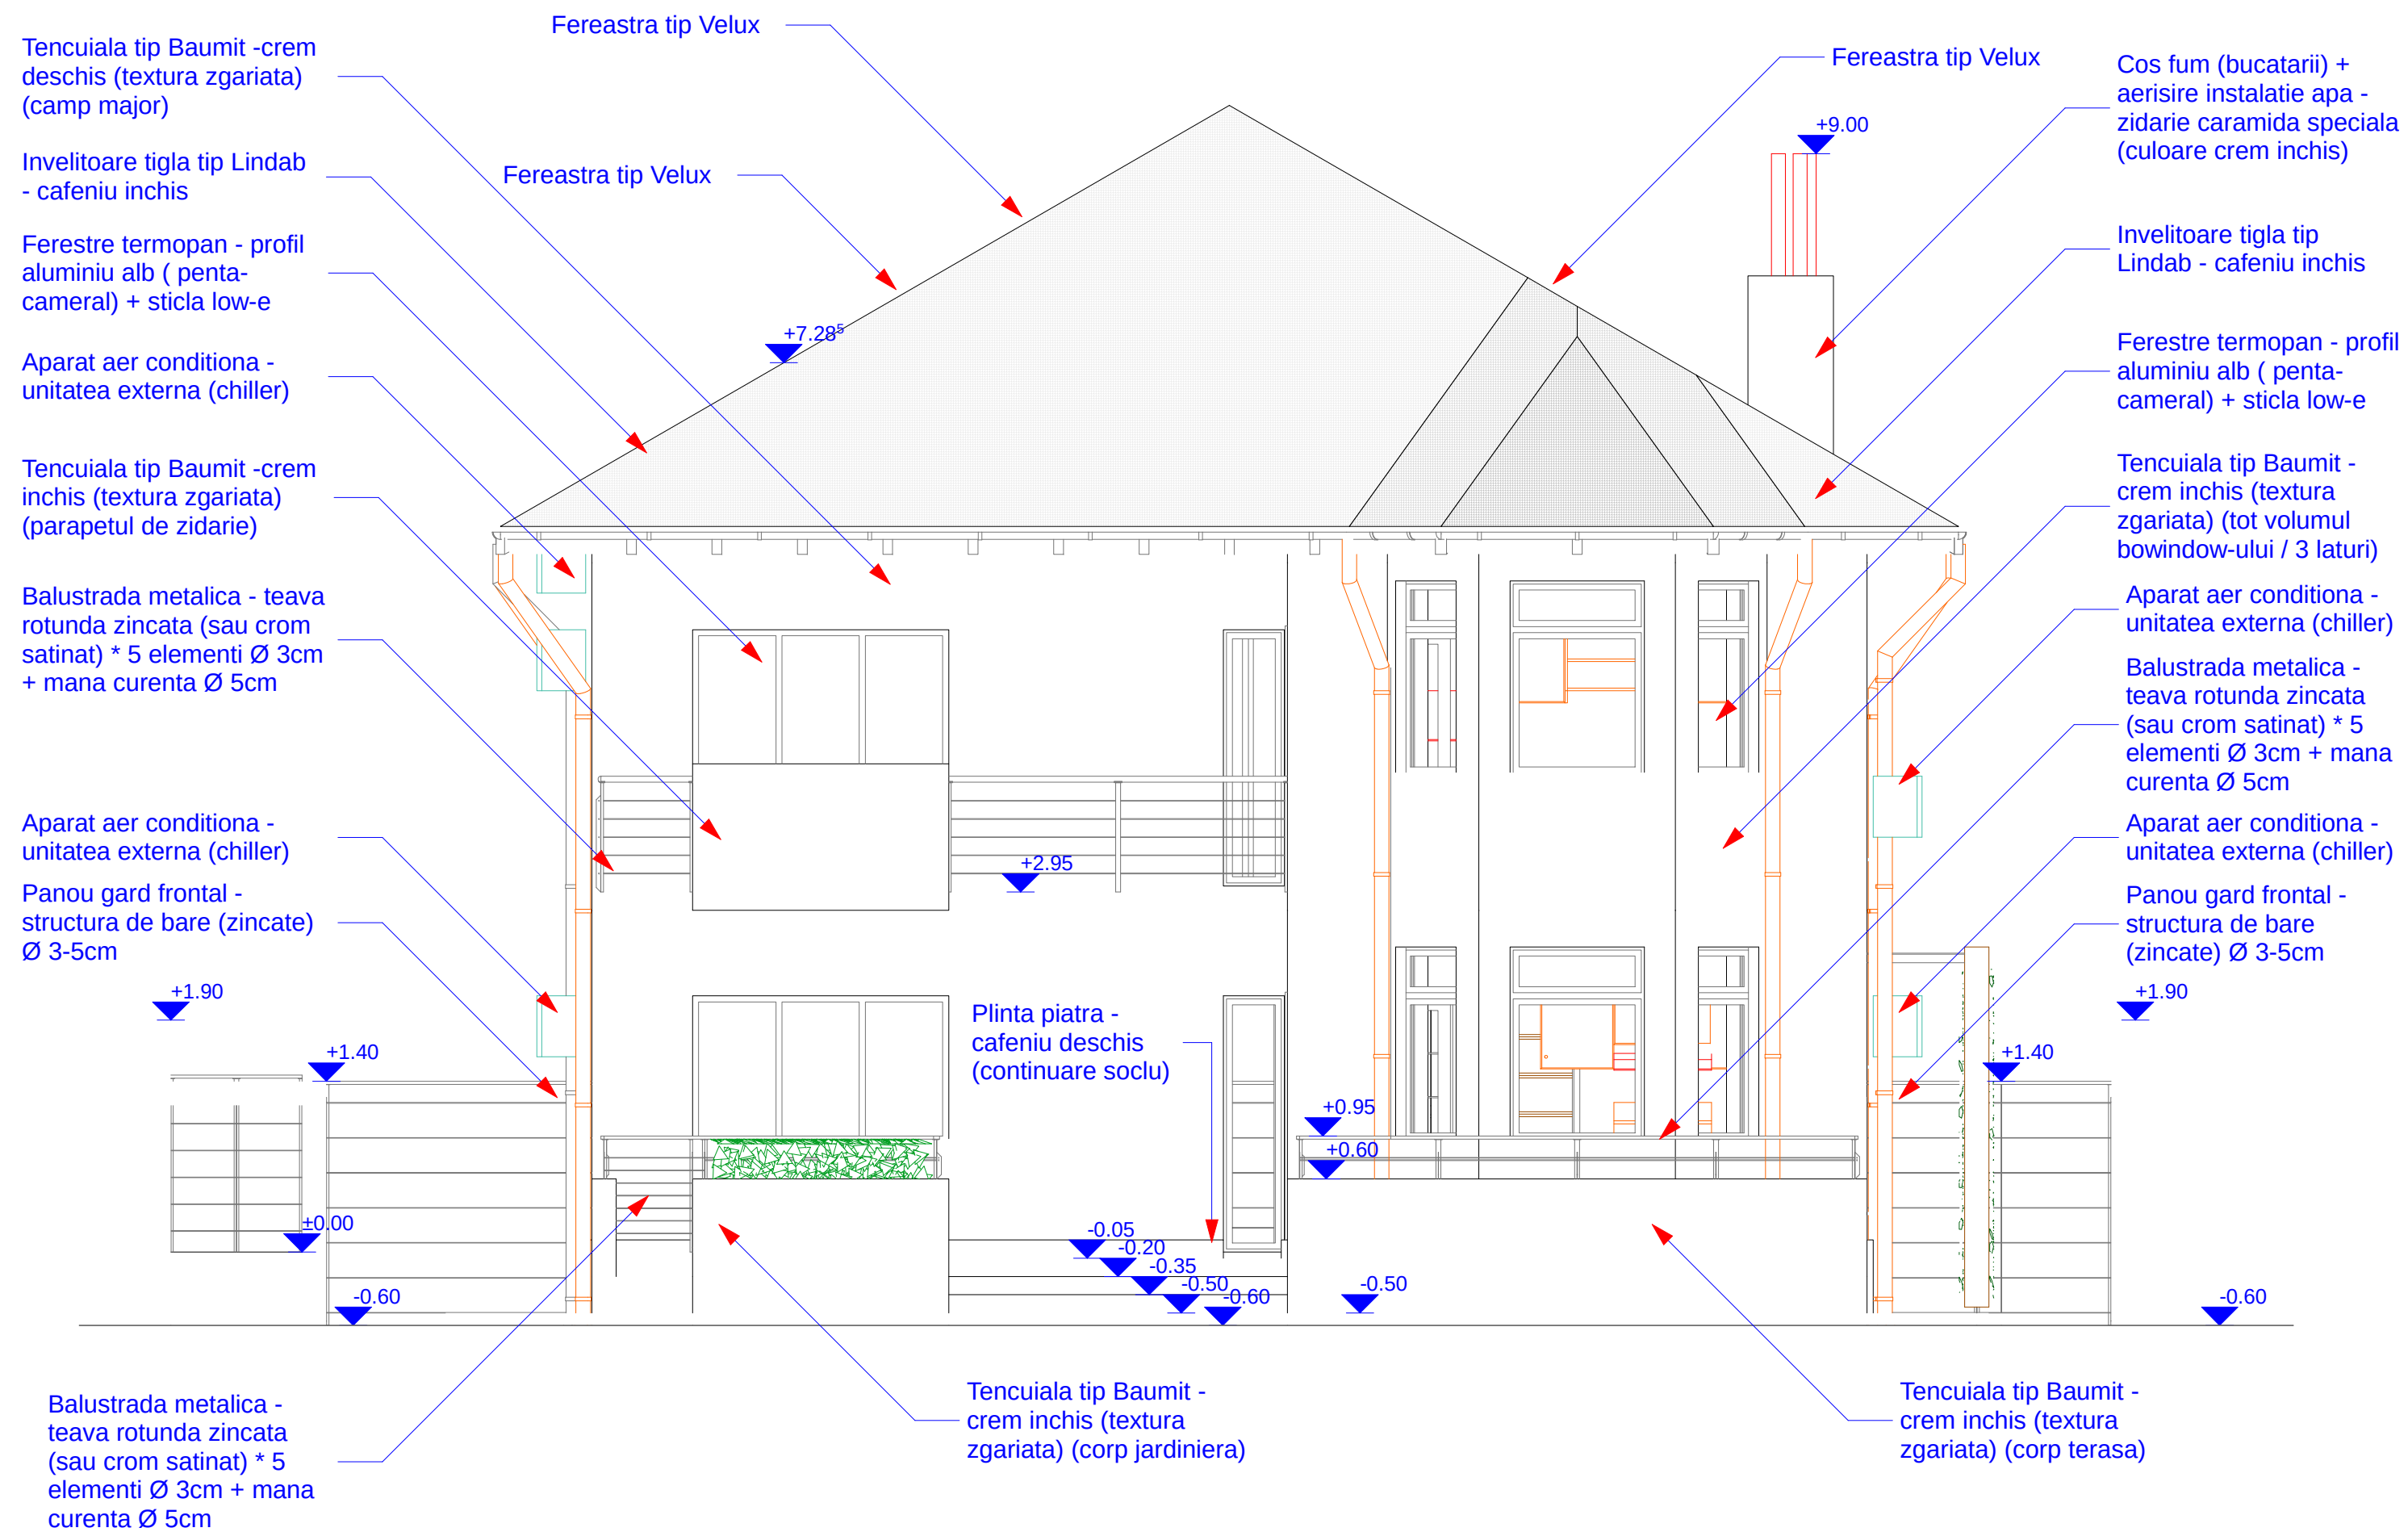


DESIGN GROUP 2000 S.R.L J40/9382/2000						BENEFICIAR : MACOVEI OCTAVIAN & FLORICA str. Bulgarus nr.64F Sector 5 Bucuresti	
PROIECTAT		Arh. AL.BASHTAWI				LOCUINTA P+E+M	
DESENAT		Arh. A.G.GRAMADA					
SEF PROIECT		Arh. S.DUMITRESCU					
DATA 03.03.05	SPEC. ARH.	SCARA : 1:50	PR. NR. 3/2005	NR. PL. 16	PL. NR. 14	FATADA EST (spate)	

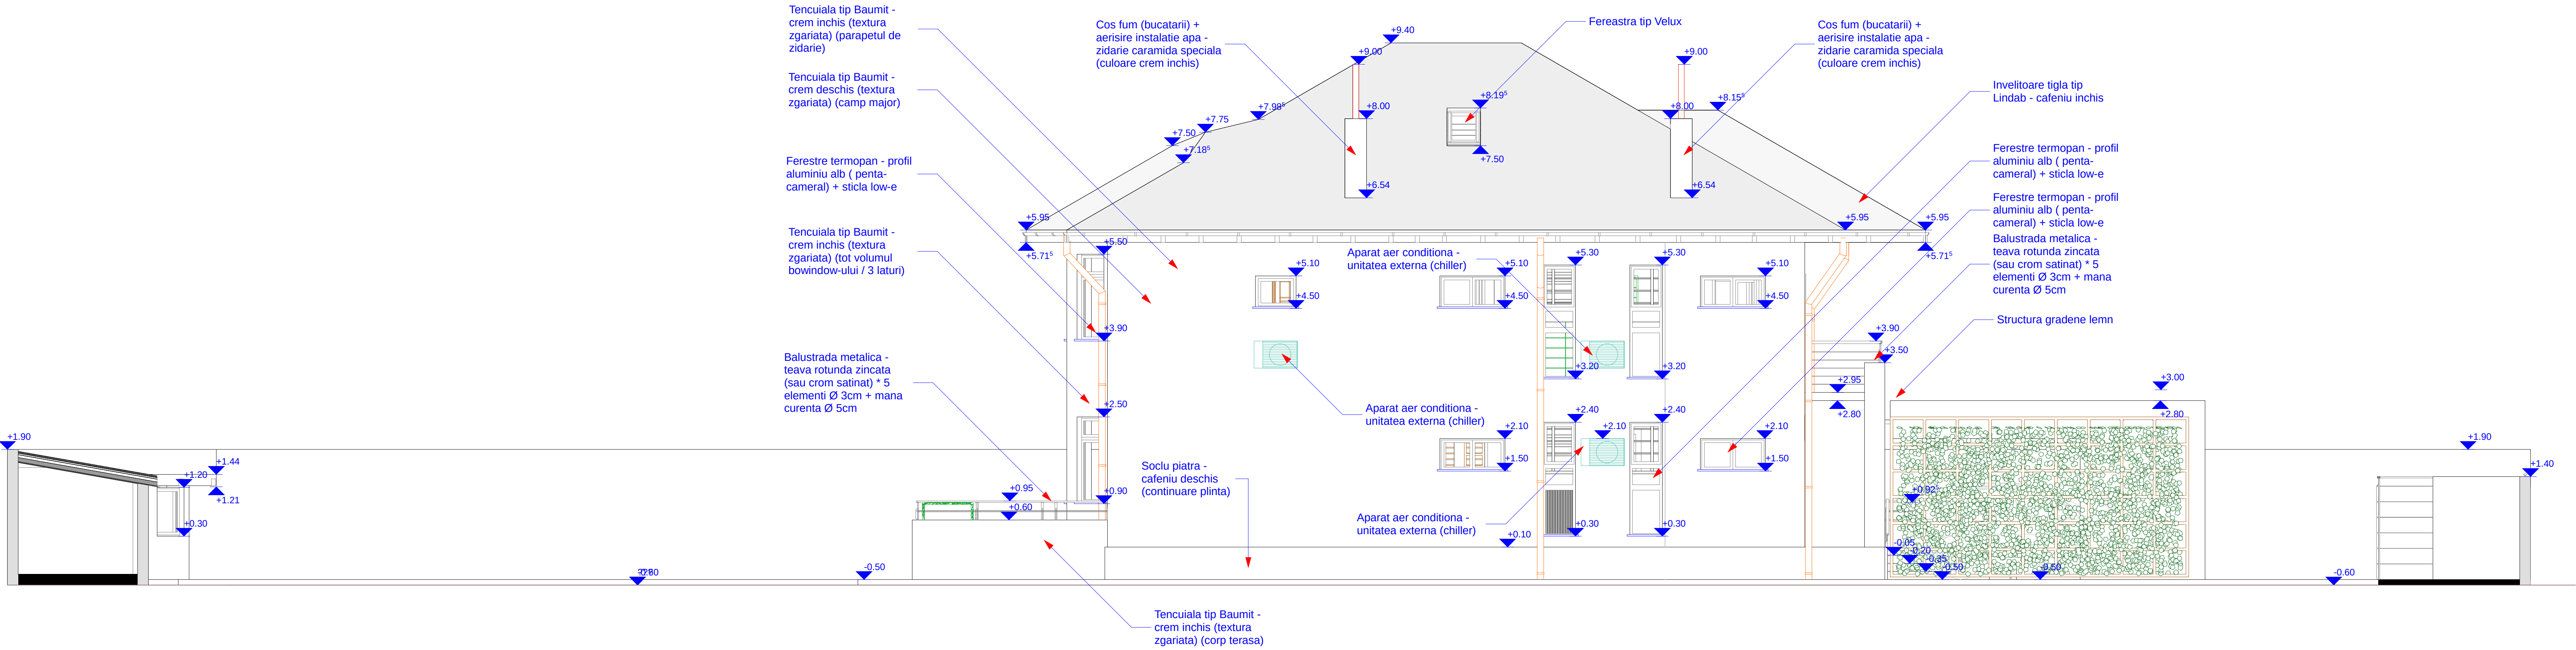


DESIGN GROUP 2000 S.R.L J40/9382/2000						BENEFICIAR : MACOVEI OCTAVIAN & FLORICA str. Bulgarus nr.64F Sector 5 Bucuresti	
PROIECTAT		Arh. AL.BASHTAWI				LOCUINTA P+E+M	
DESENAT		Arh. A.G.GRAMADA					
SEF PROIECT		Arh. S.DUMITRESCU					
DATA 03.03.05	SPEC. ARH.	SCARA : 1:50	PR. NR. 3/2005	NR. PL. 16	PL. NR. 13	FATADA NORD	

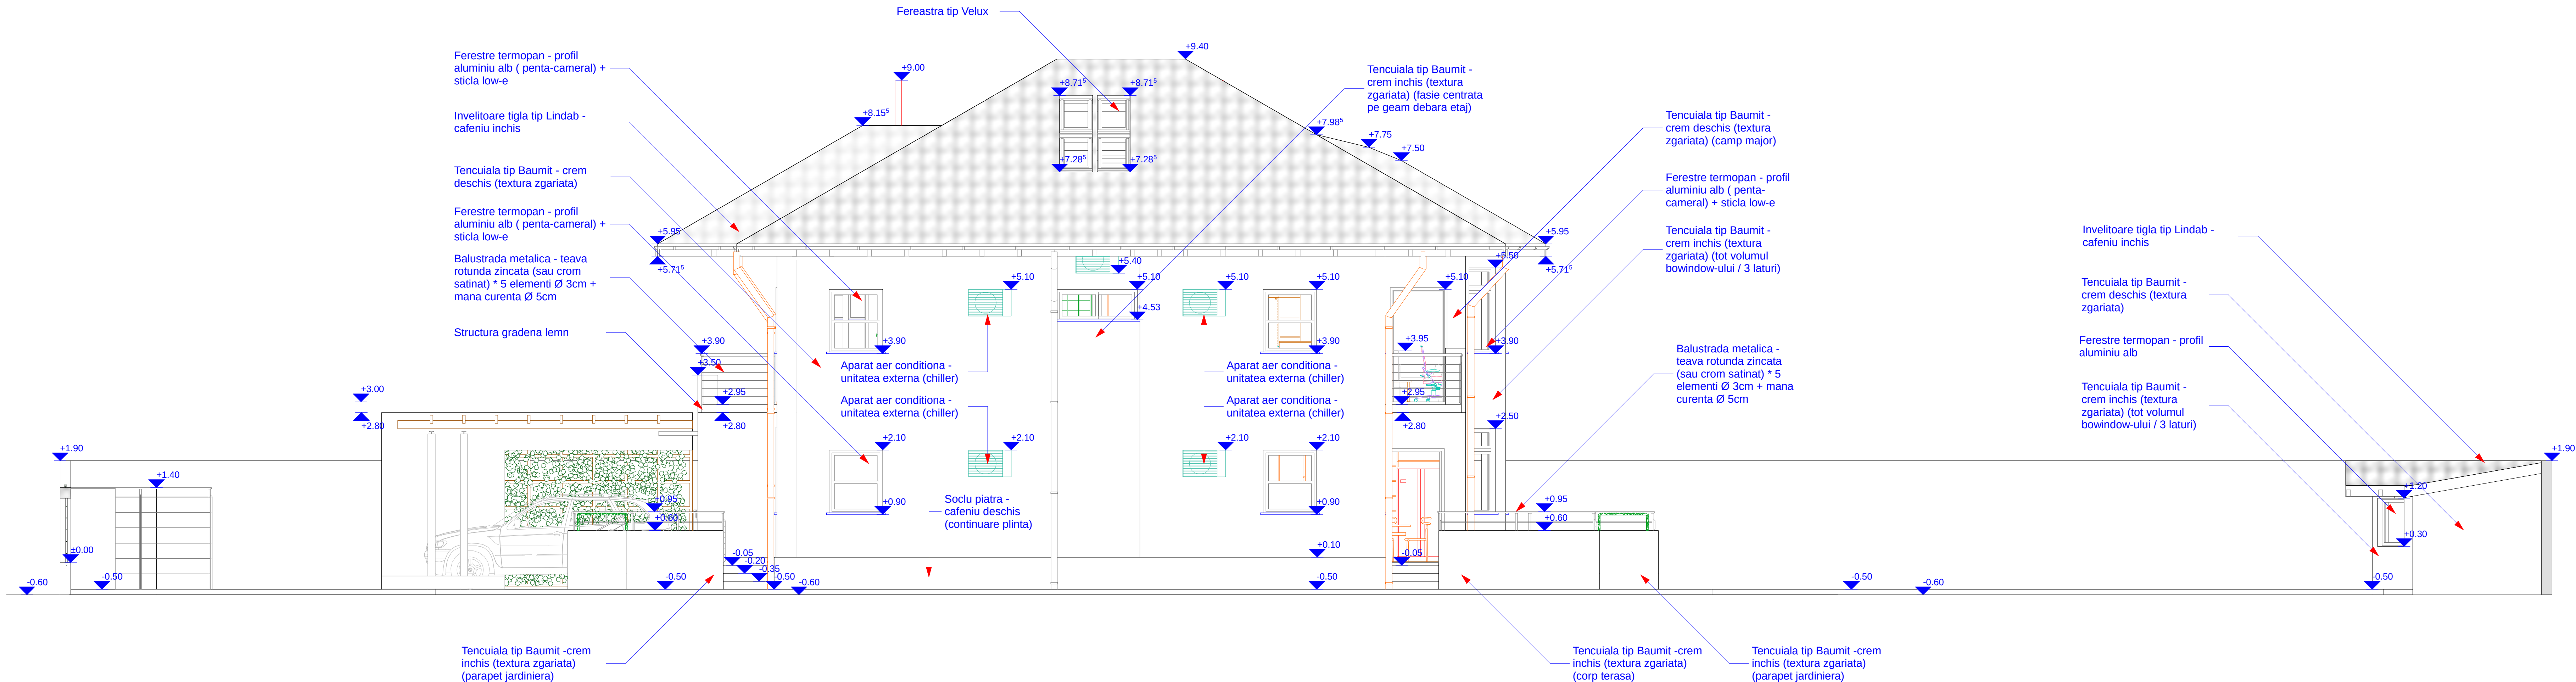


DESIGN GROUP 2000 S.R.L J40/9382/2000						BENEFICIAR : MACOVEI OCTAVIAN & FLORICA str. Bulgarus nr.64F Sector 5 Bucuresti	
PROIECTAT		Arh. AL.BASHTAWI				LOCUINTA P+E+M	
DESENAT		Arh. A.G.GRAMADA					
SEF PROIECT		Arh. S.DUMITRESCU					
DATA 03.03.05	SPEC. ARH.	SCARA : 1:50	PR. NR. 3/2005	NR. PL. 16	PL. NR. 15	FATADA SUD	

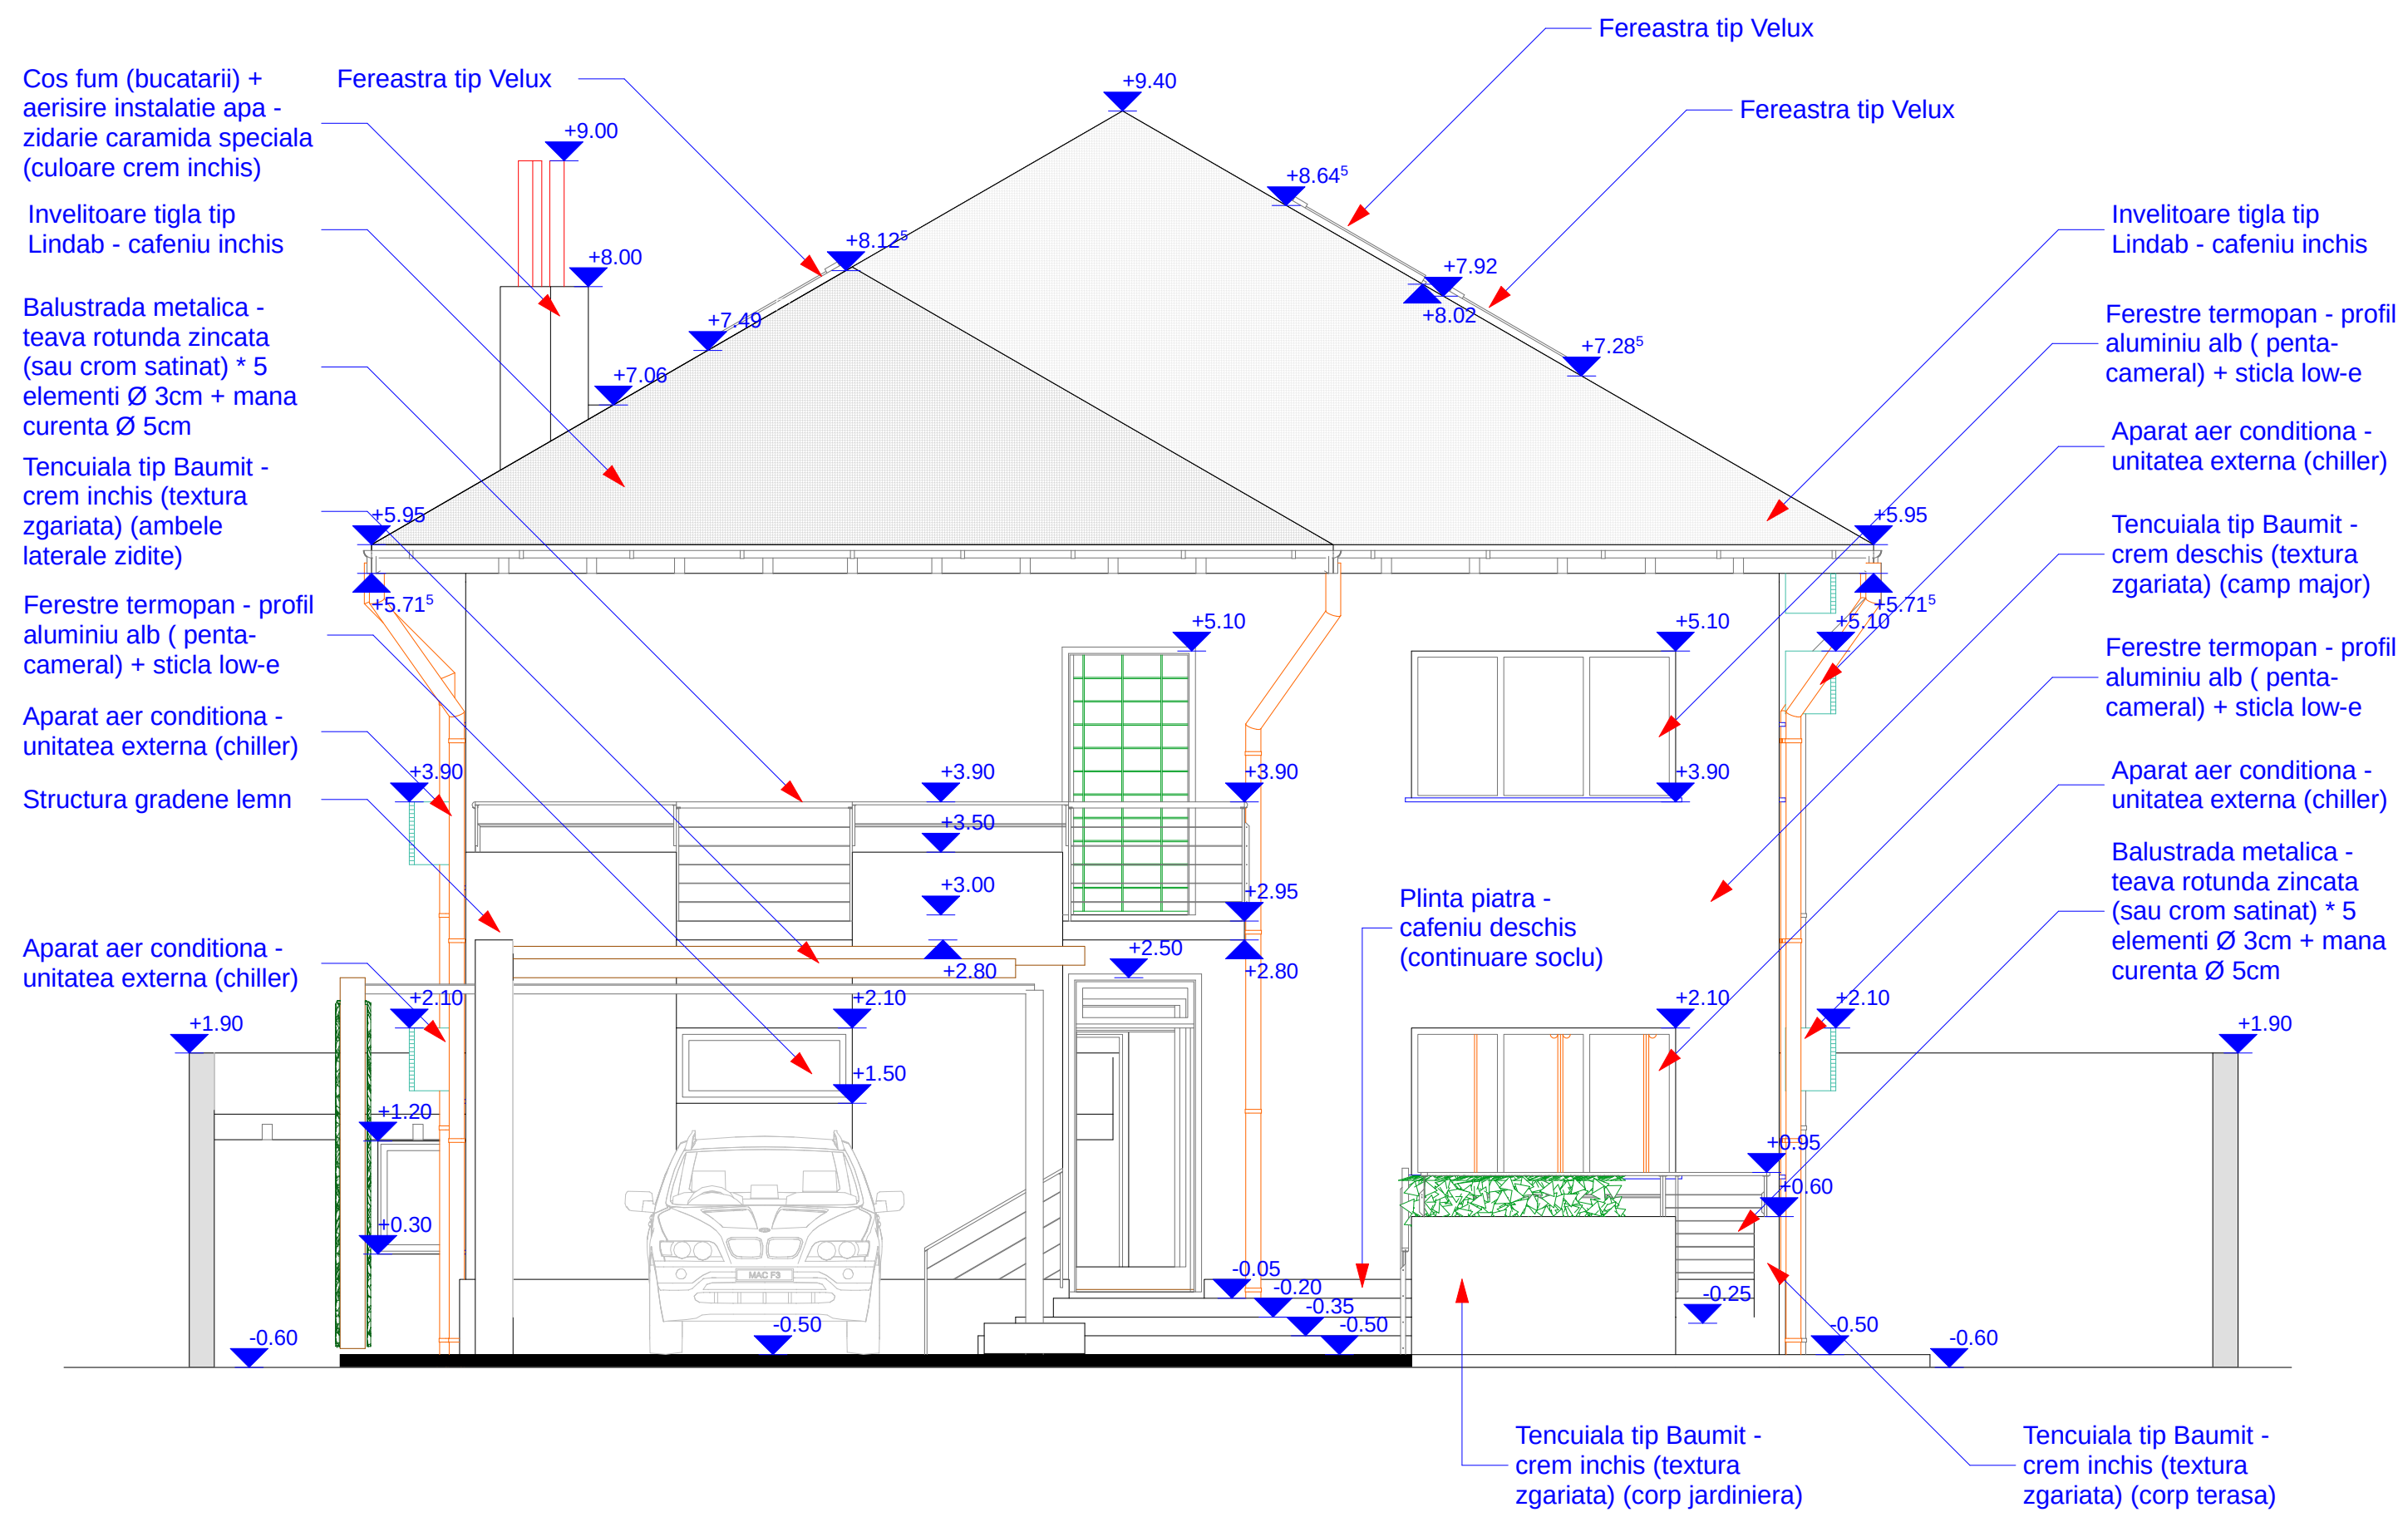


DESIGN GROUP 2000 S.R.L J40/9382/2000						BENEFICIAR : MACOVEI OCTAVIAN & FLORICA str. Bulgarus nr.64F Sector 5 Bucuresti
PROIECTAT	Arh. AL.BASHTAWI					LOCUINTA P+E+M
DESENAT	Arh. A.G.GRAMADA					
SEF PROIECT	Arh. S.DUMITRESCU					
DATA 03.03.05	SPEC. ARH.	SCARA : 1:50	PR. NR. 3/2005	NR. PL. 16	PL. NR. 12	FATADA VEST (acces)

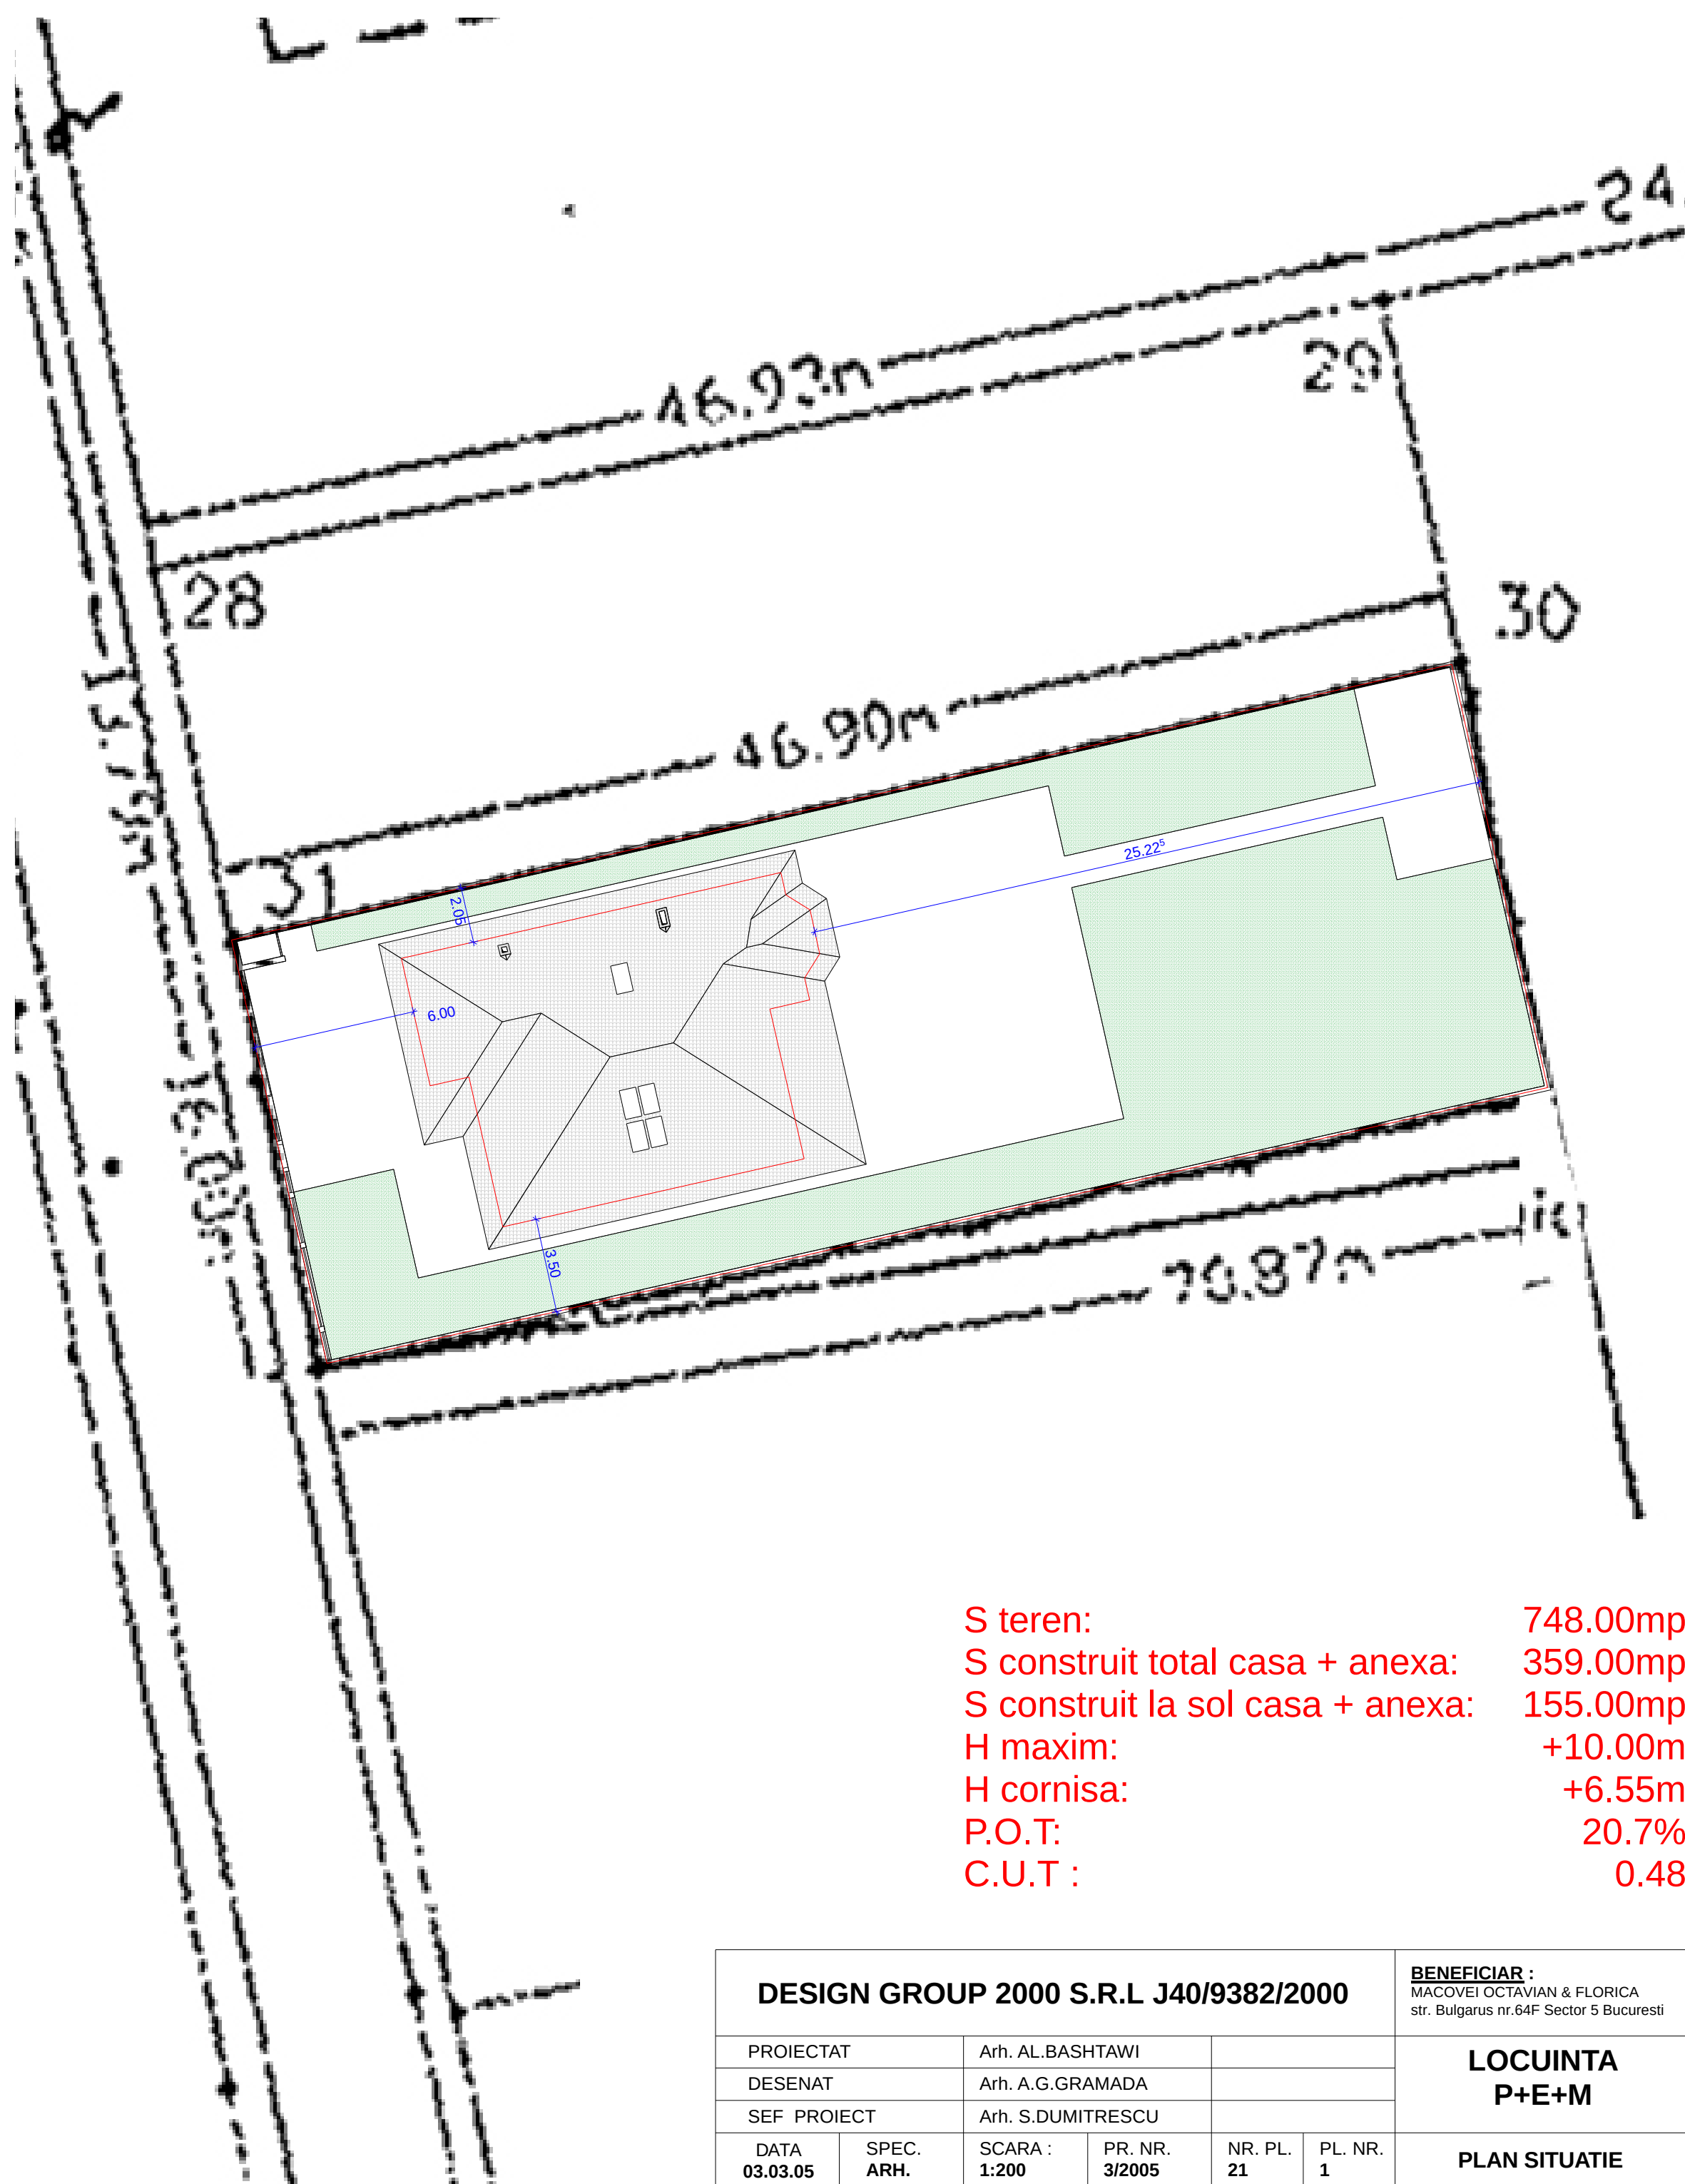

DESIGN GROUP 2000 S.R.L J40/9382/2000					BENEFICIAR : MACOVEI OCTAVIAN & FLORECA str. Bulgarii nr 644 Sector 5 Bucuresti	
PROIECTANT	An, AL.BASHTAWI					
DESENAȚI	An, AG. GRAMADA					
SEF PROIECT	An, S. DUMITRESCU					
DATA SPEC.	SCARA : 1:50	PR. NR. 3/2005	NR. PL. 21	PL. NR.		
LOCUINTA P+E+M				PLAN PARTER		

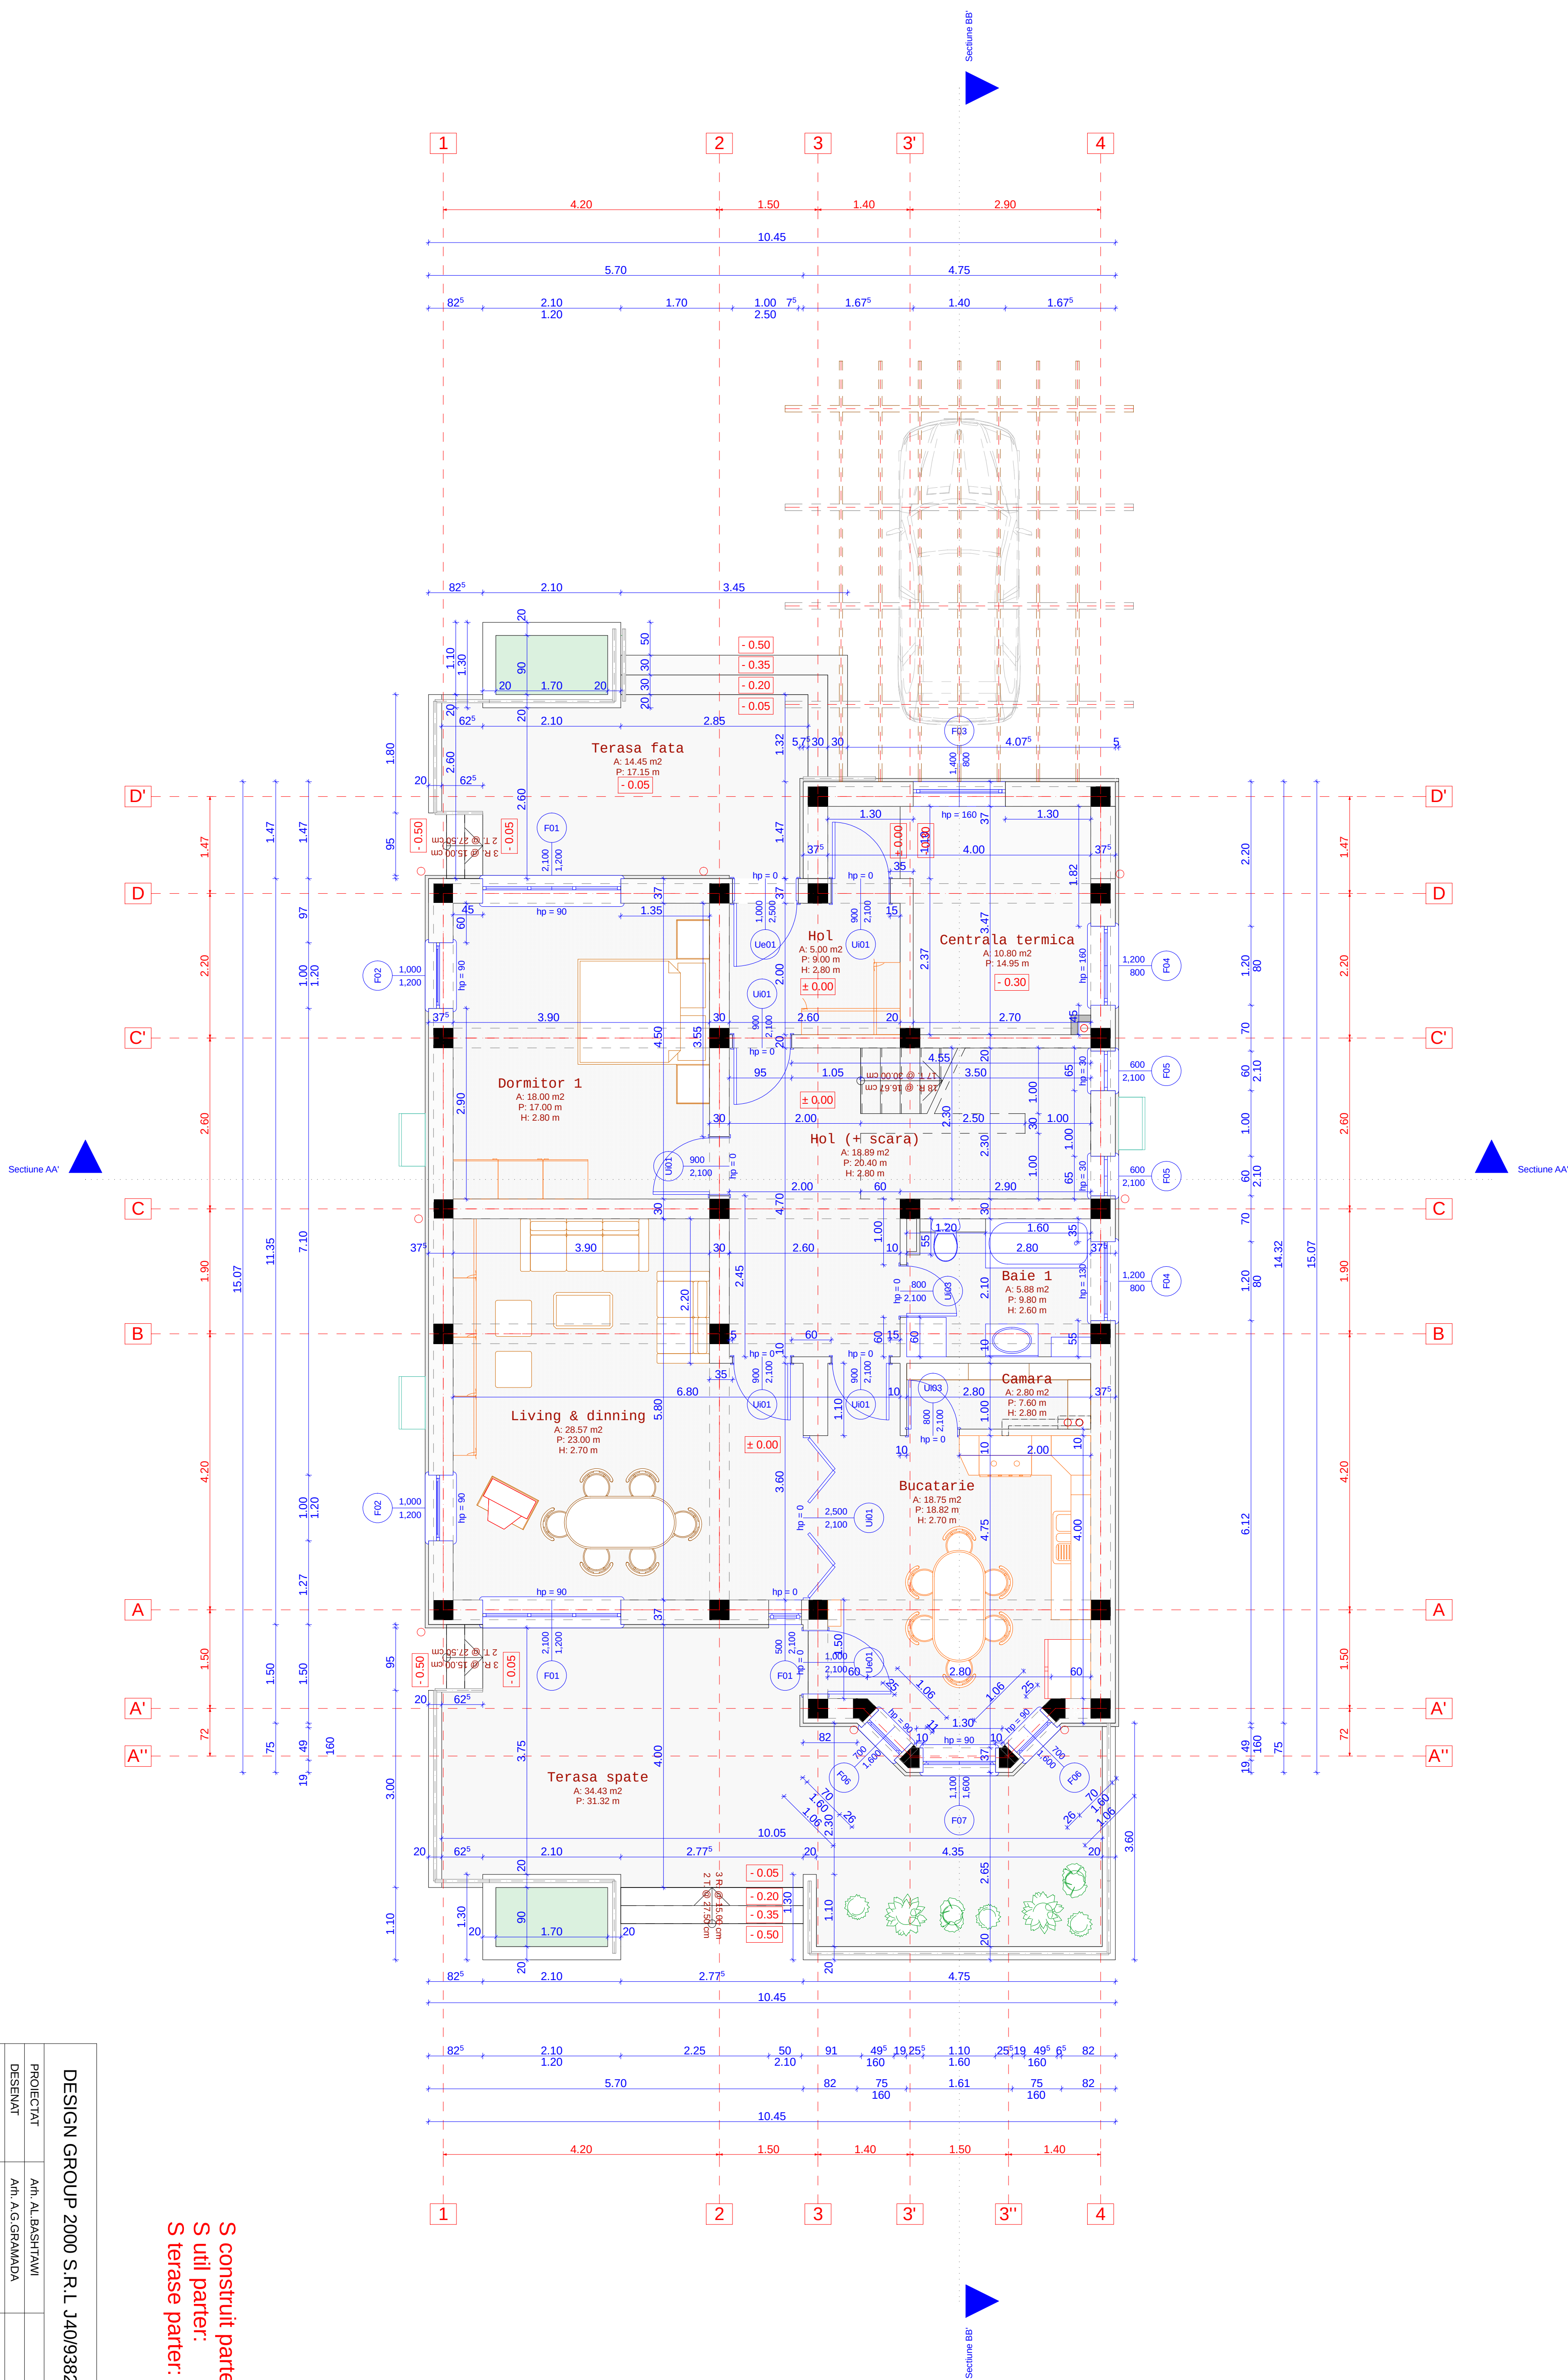

S construit parter:	137.03mp
S uil parter:	105.89mp
S terase parter:	48.88mp

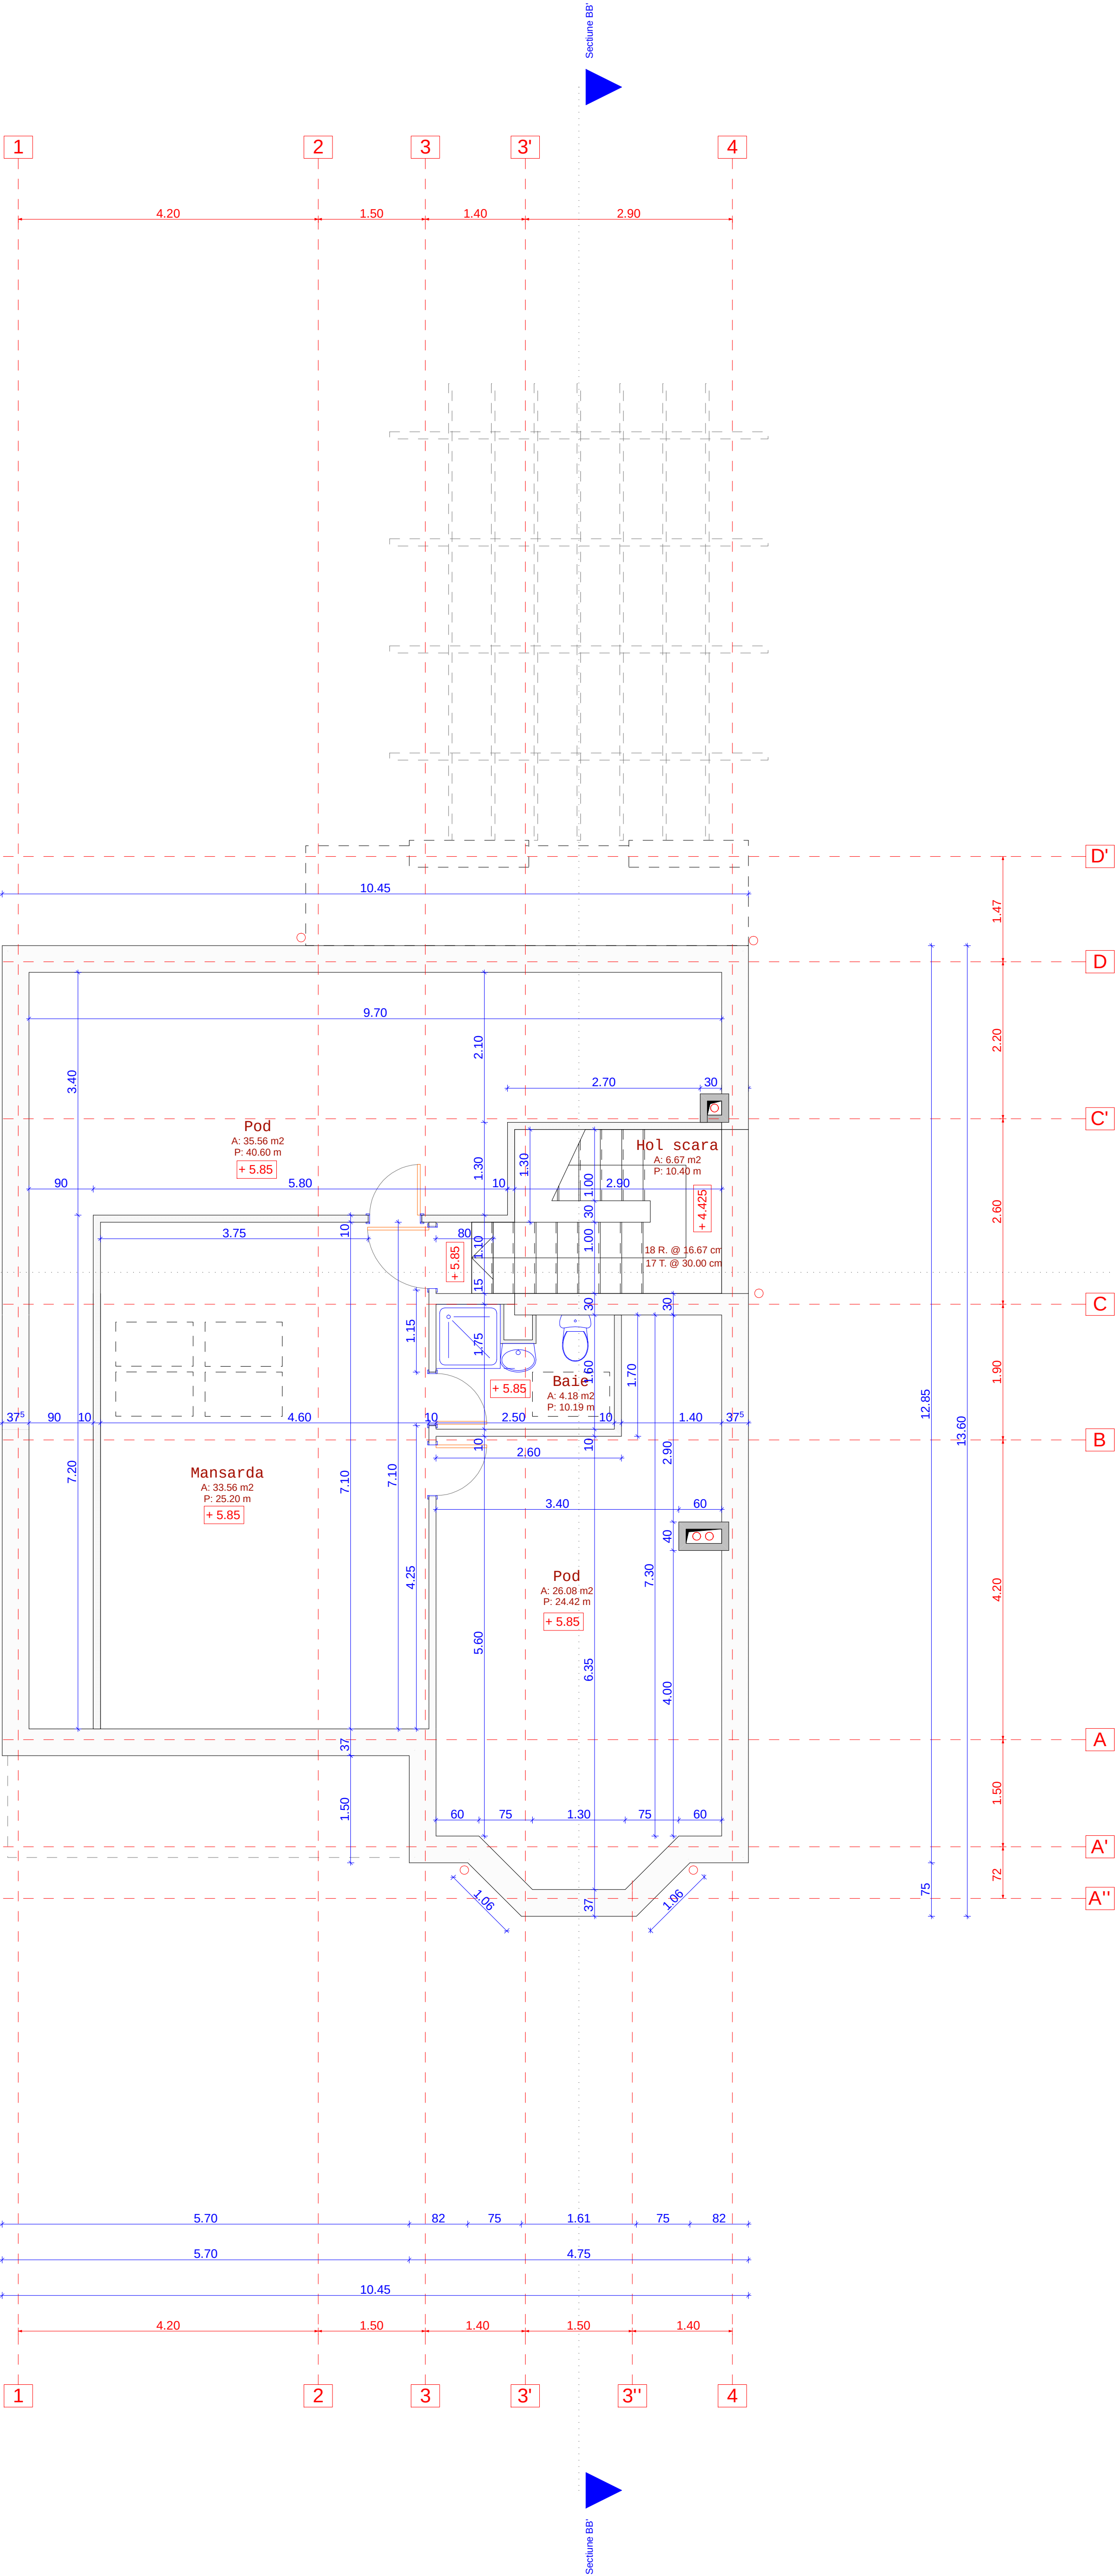


S construit mansarda:
S util mansarda:
S util pod:

127.50mp
33.56mp
61.64mp


DESIGN GROUP 2000 S.R.L J40/9382/2000						BENEFICIAR : MACOVEI OCTAVIAN & FLORICA str. Bulgarus nr 64F Sector 5 Bucuresti	
PROIECTAT	Arh. AL.BASHTAWI					LOCUINTA P+E+M	
DESEINAT	Arh. A.G.GRAMADA						
SEF PROIECT	Arh. S.DUMITRESCU						
DATA 03/03/05	SPEC. ARH.	SCARA : 1/50	PR. NR. 3/2005	NR. PL. 21	PL. NR.	PLAN MANSARDA (pod)	


DESIGN GROUP 2000 S.R.L J40/9382/2000				BENEFICIAR : MACOVEI OCTAVIAN & FLORELA Stefan Macovei in behalf Sector 5 Bucuresti	
PROJECT	An. AL.BASHTAWI				
DESENAT	An. AG. GRAMADA				
SEF PROJECT	An. S. DUMITRESCU				
DATA 30/03/05	SCARA : 1:50	PR. NR. 3/2005	NR. PL. 21	PL. NR.	
LOCUINTA P+E+M				PLAN SAPRANTA	

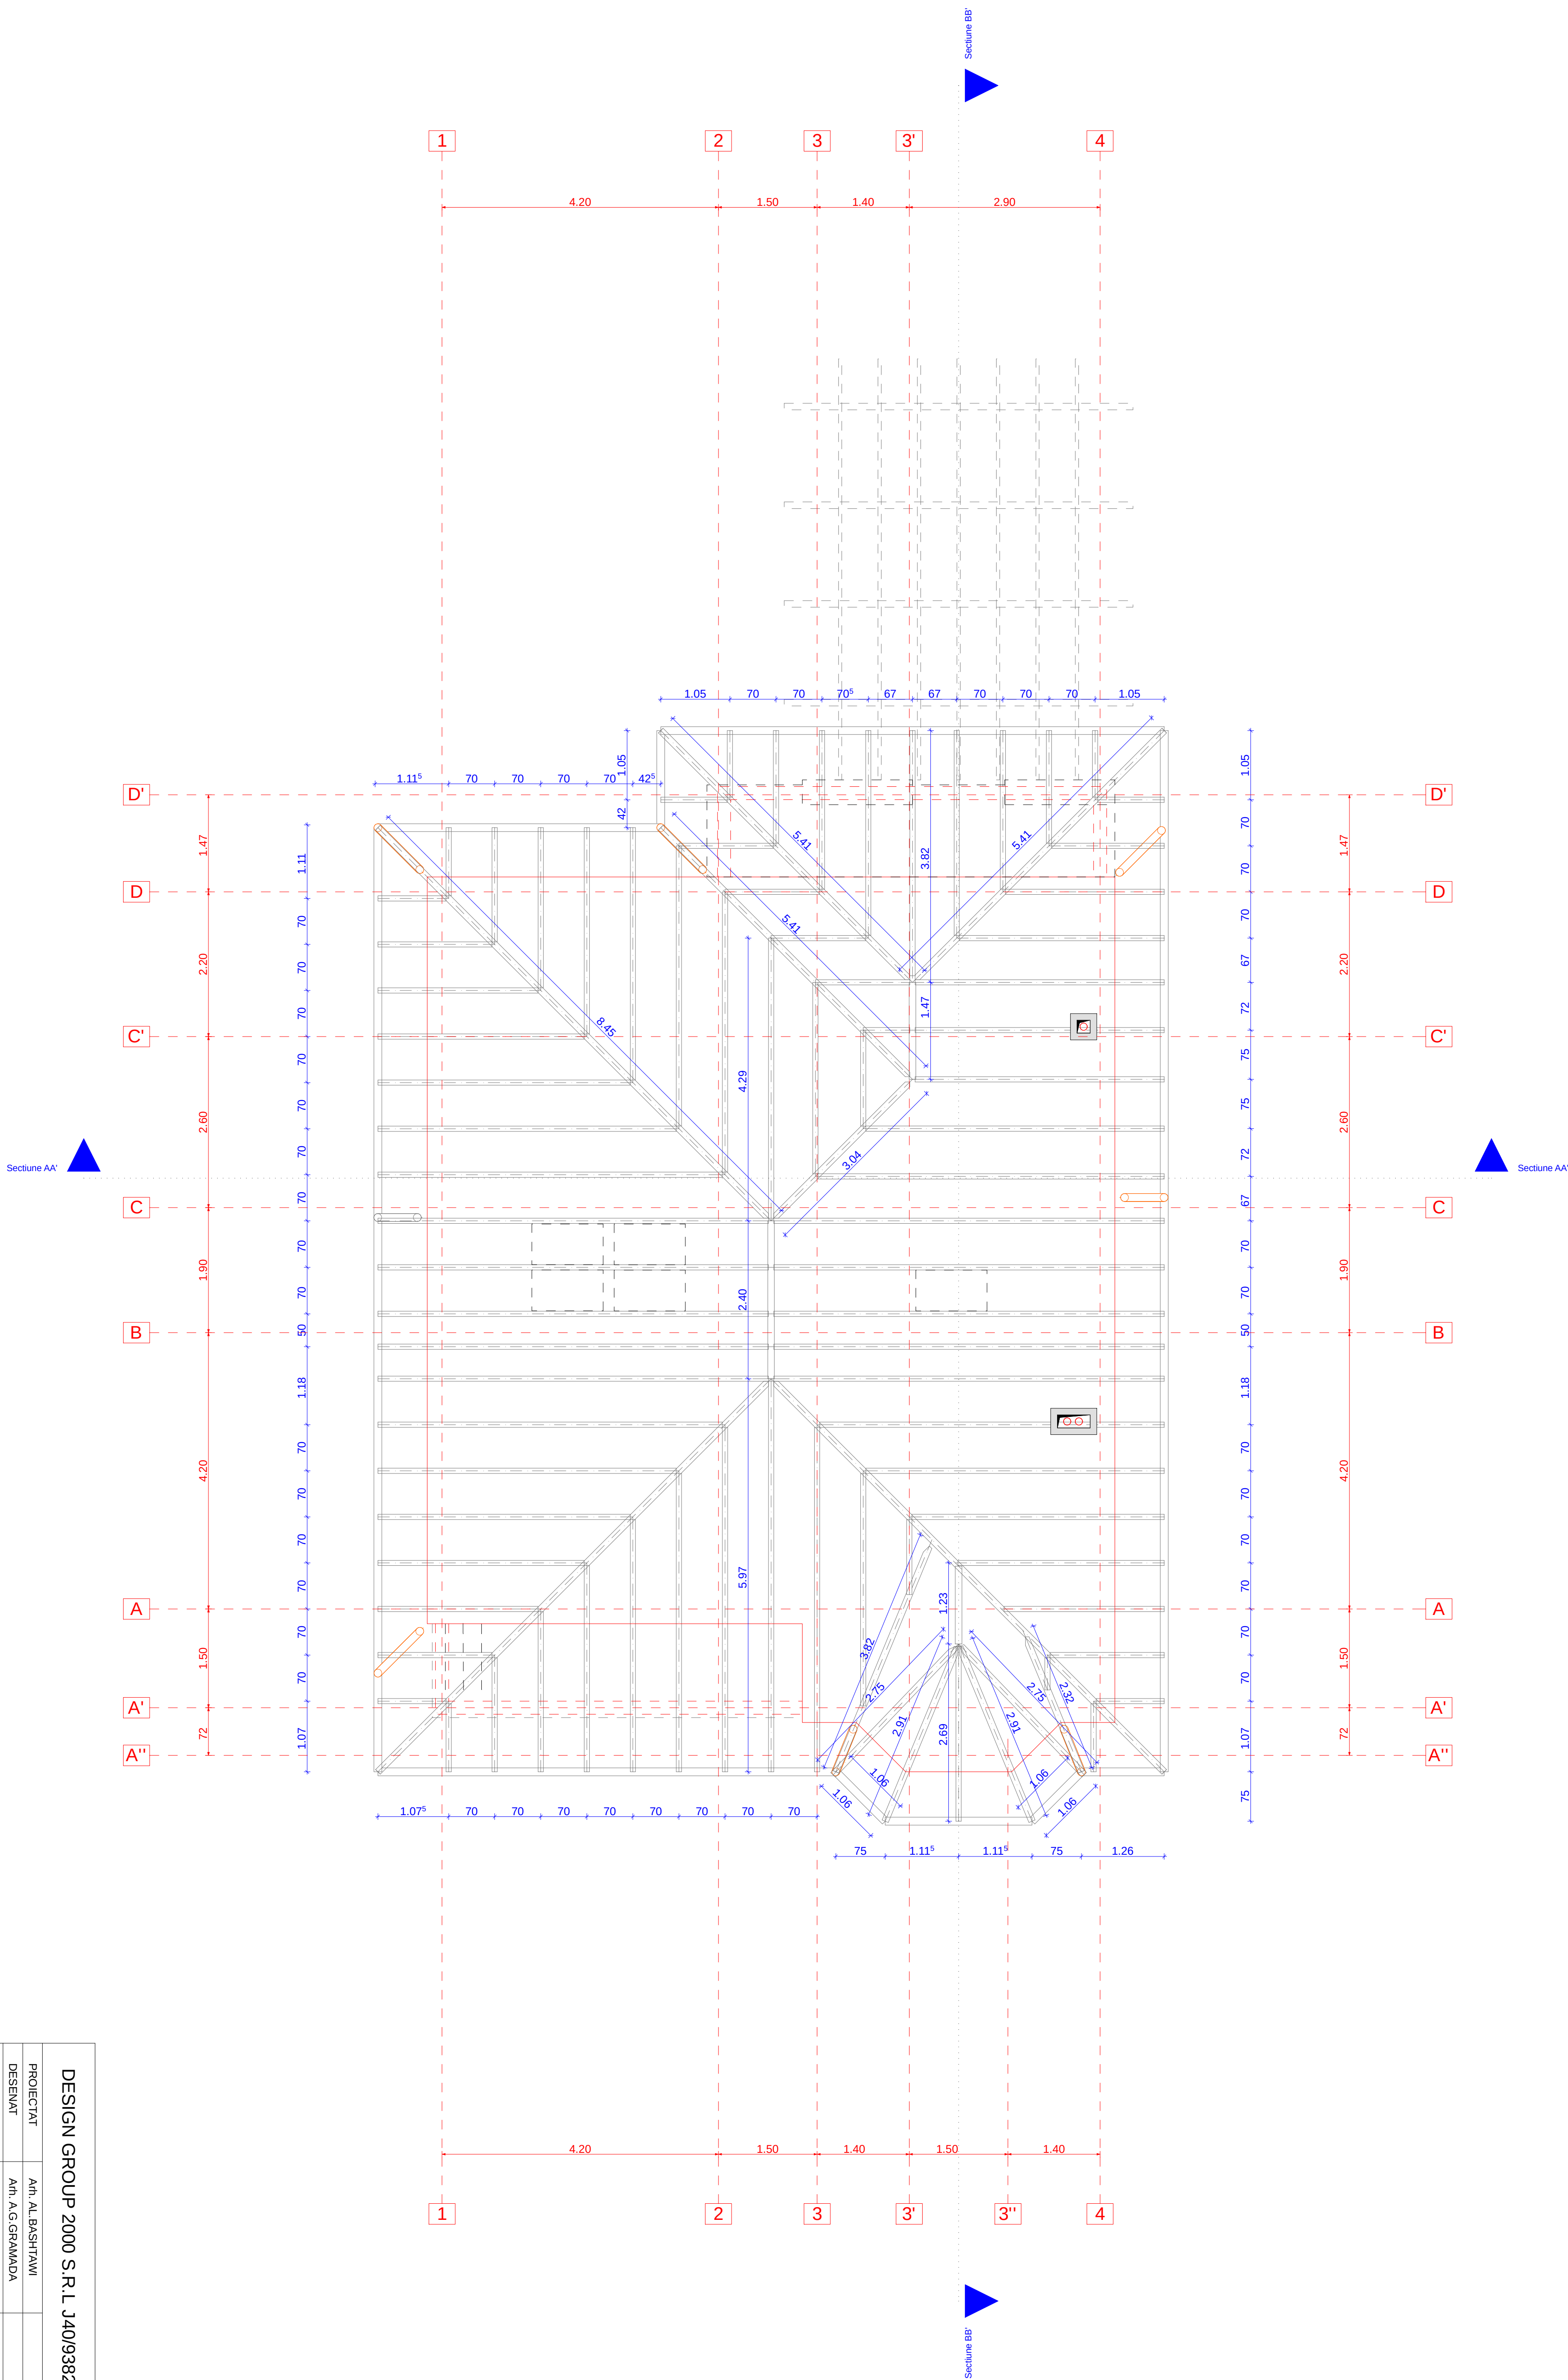


DESIGN GROUP 2000 S.R.L. J40/9382/2000					BENEFICIAR: MACOVEI OCTAVIAN & FLOREA str. Bulgarus nr 68F Sector 5 Bucuresti	
PROIECTAT	Arh. AL.BASHTAMI				LOCUINTA	
DESEINAT	Arh. A.G.GRAMADA				P+E+M	
SEF PROIECT	Arh. S.DUMITRESCU					
DATA SPEC.	SCARA: 1:50	PR. NR. 3/2005	NR. PL. 21	PL. NR.	PLAN INVELITOARE	
03.03.05	ARH.					

S invelitoare (casa): 213.63mp

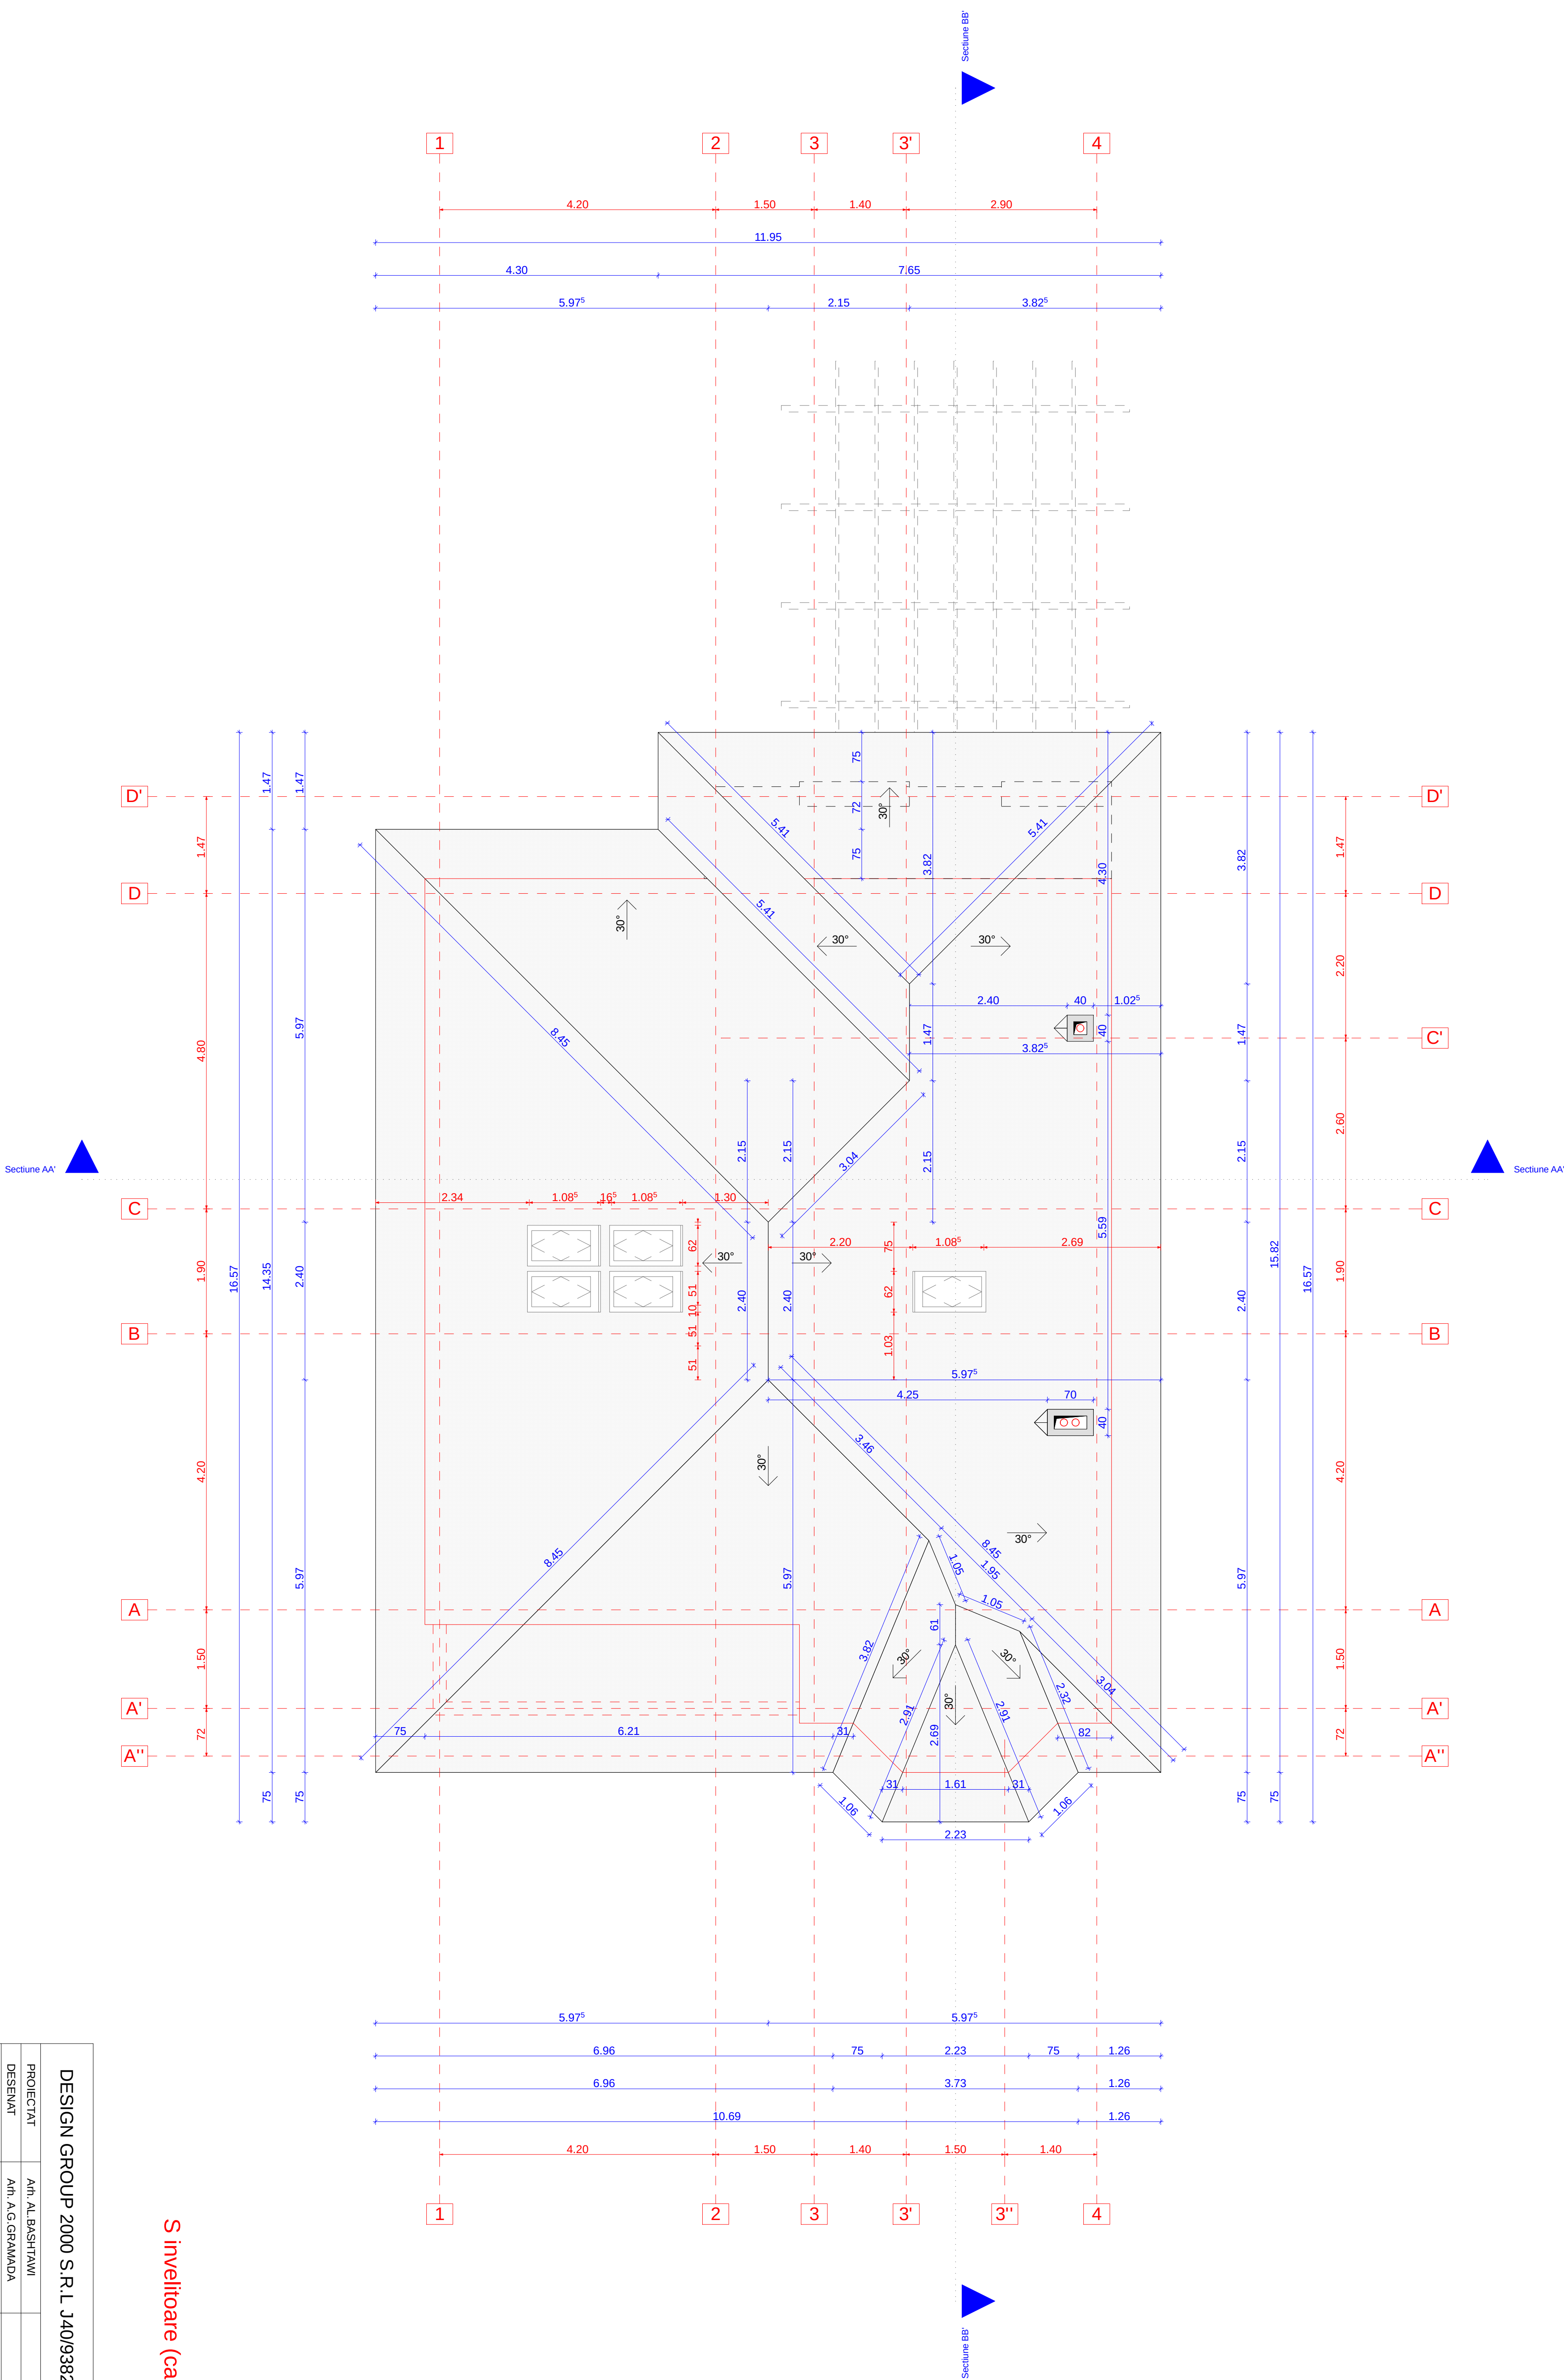

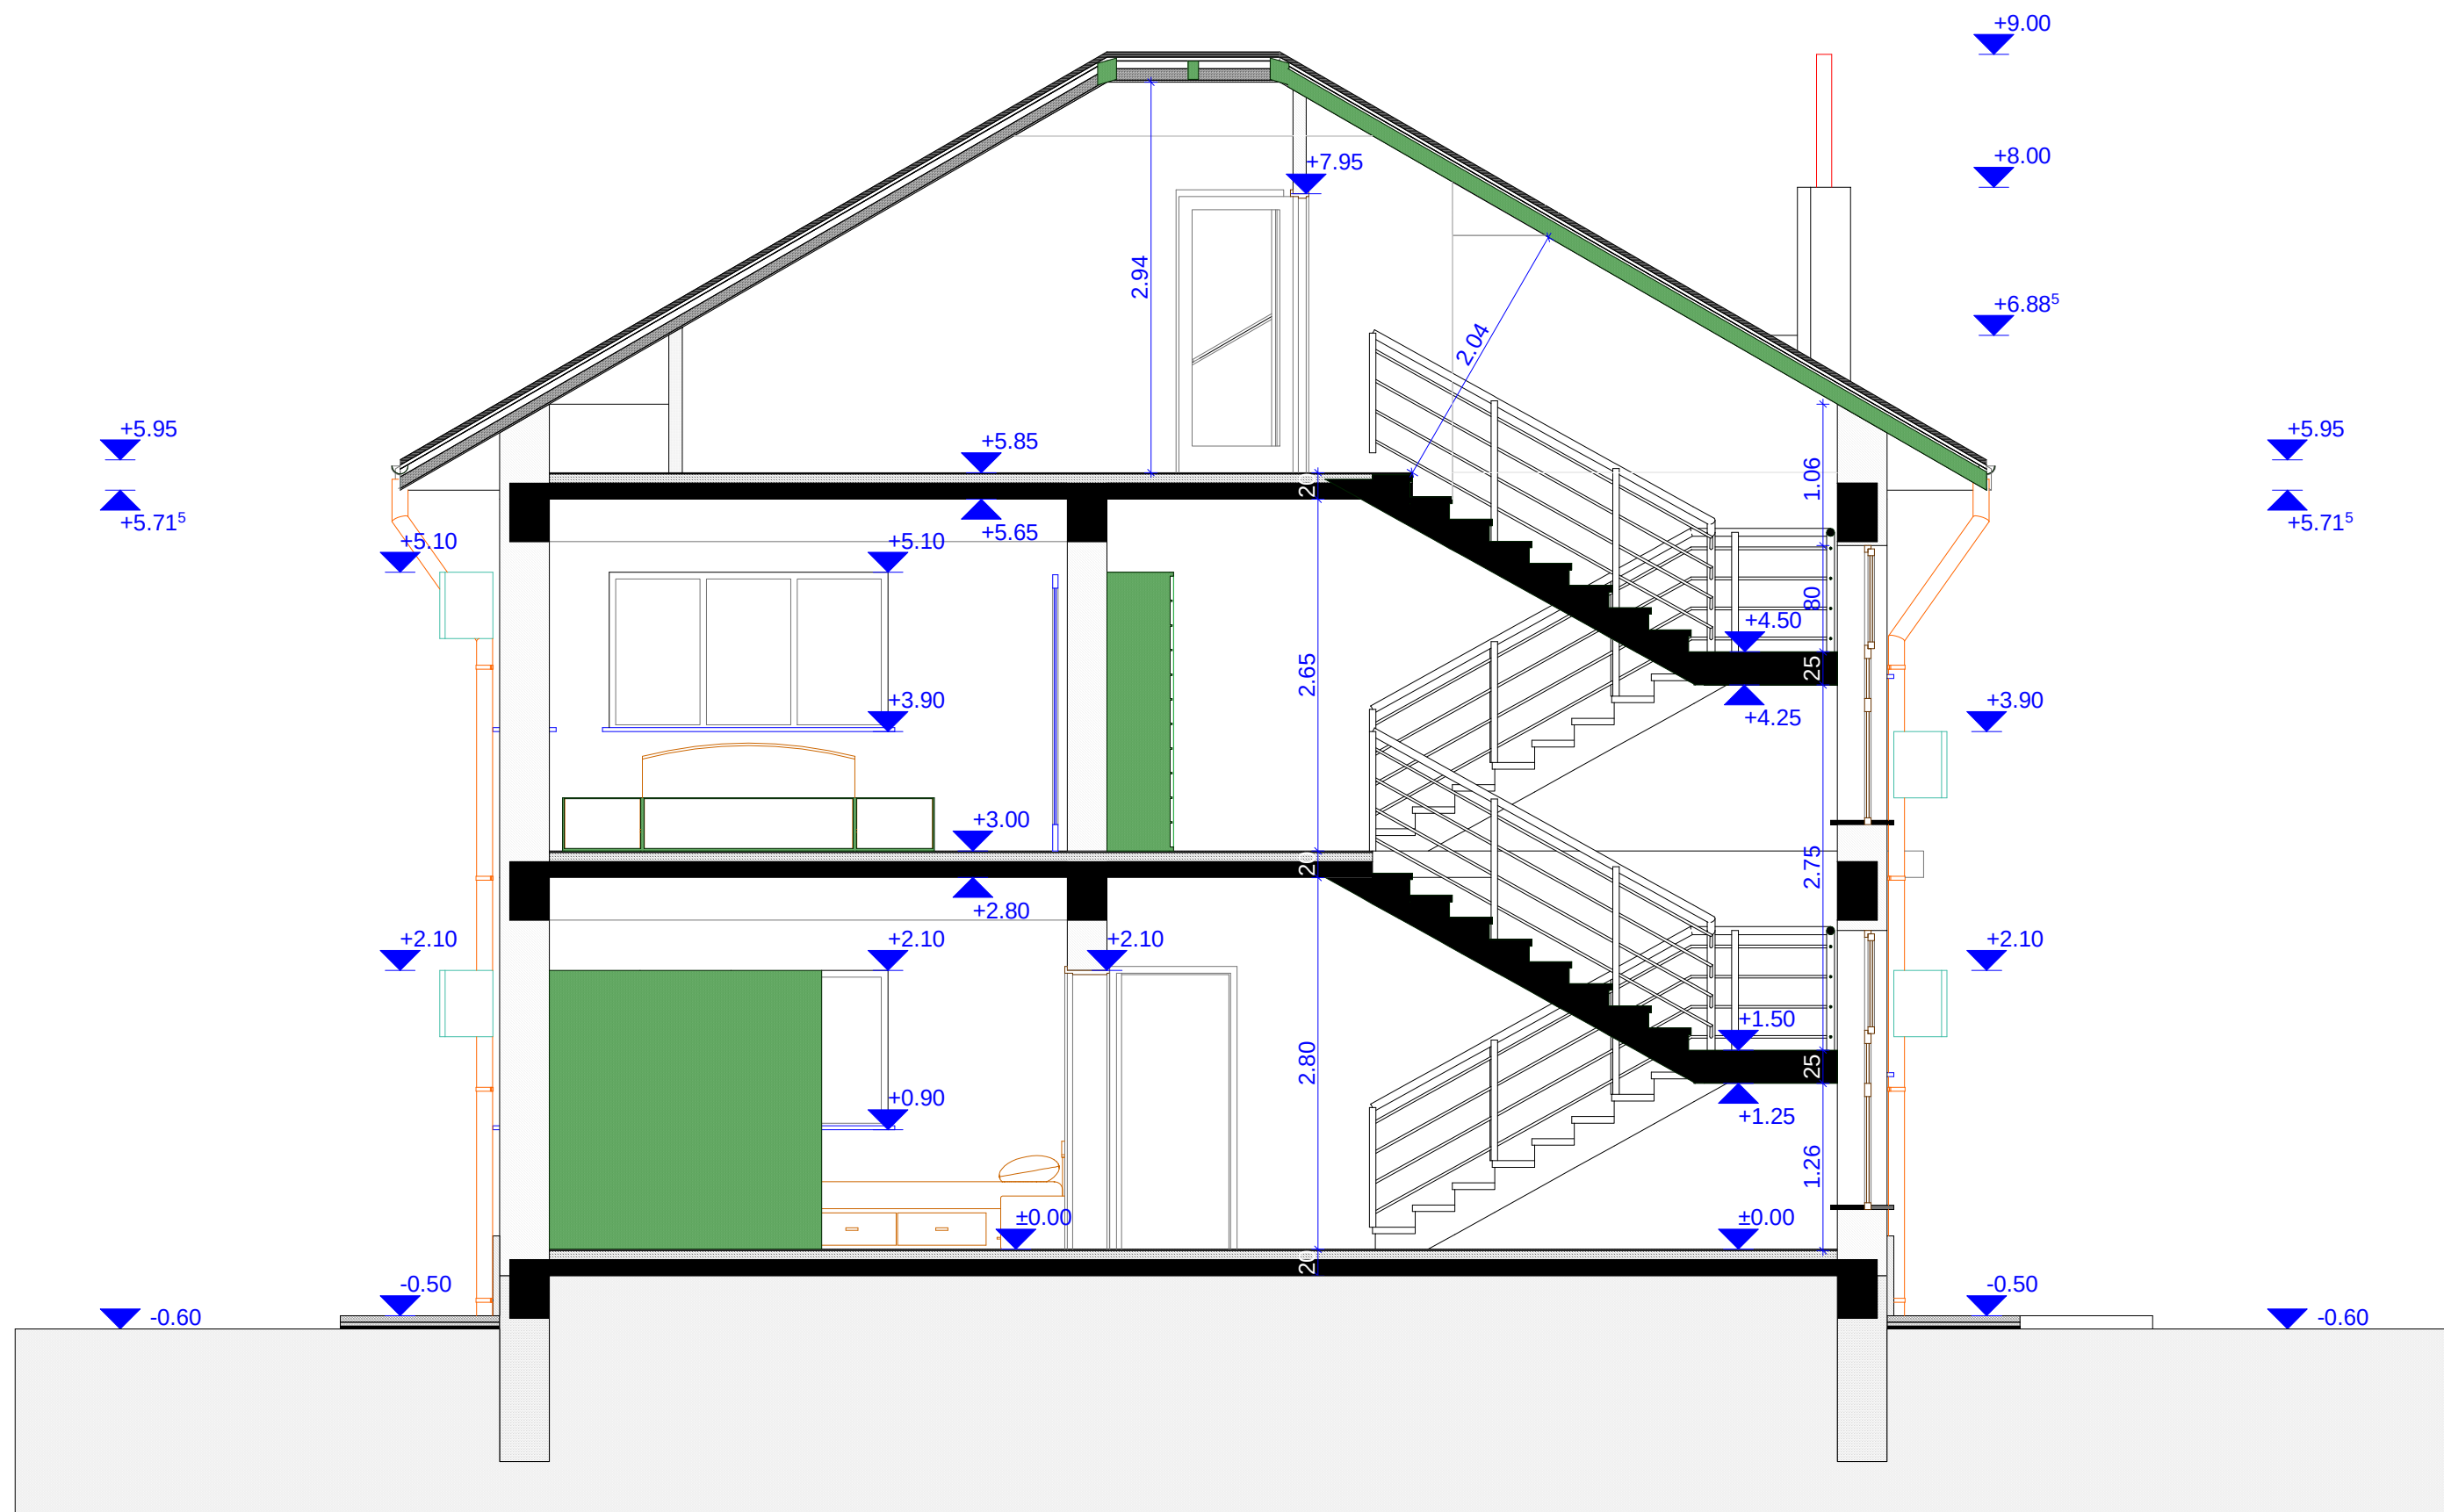

DESIGN GROUP 2000 S.R.L J40/9382/2000						BENEFICIAR : MACOVEI OCTAVIAN & FLORICA str. Bulgarus nr.64F Sector 5 Bucuresti	
PROIECTAT		Arh. AL.BASHTAWI				LOCUINTA P+E+M	
DESENAT		Arh. A.G.GRAMADA					
SEF PROIECT		Arh. S.DUMITRESCU					
DATA 03.03.05	SPEC. ARH.	SCARA : 1:50	PR. NR. 3/2005	NR. PL. 21	PL. NR. 7	SECTIUNE AA'	

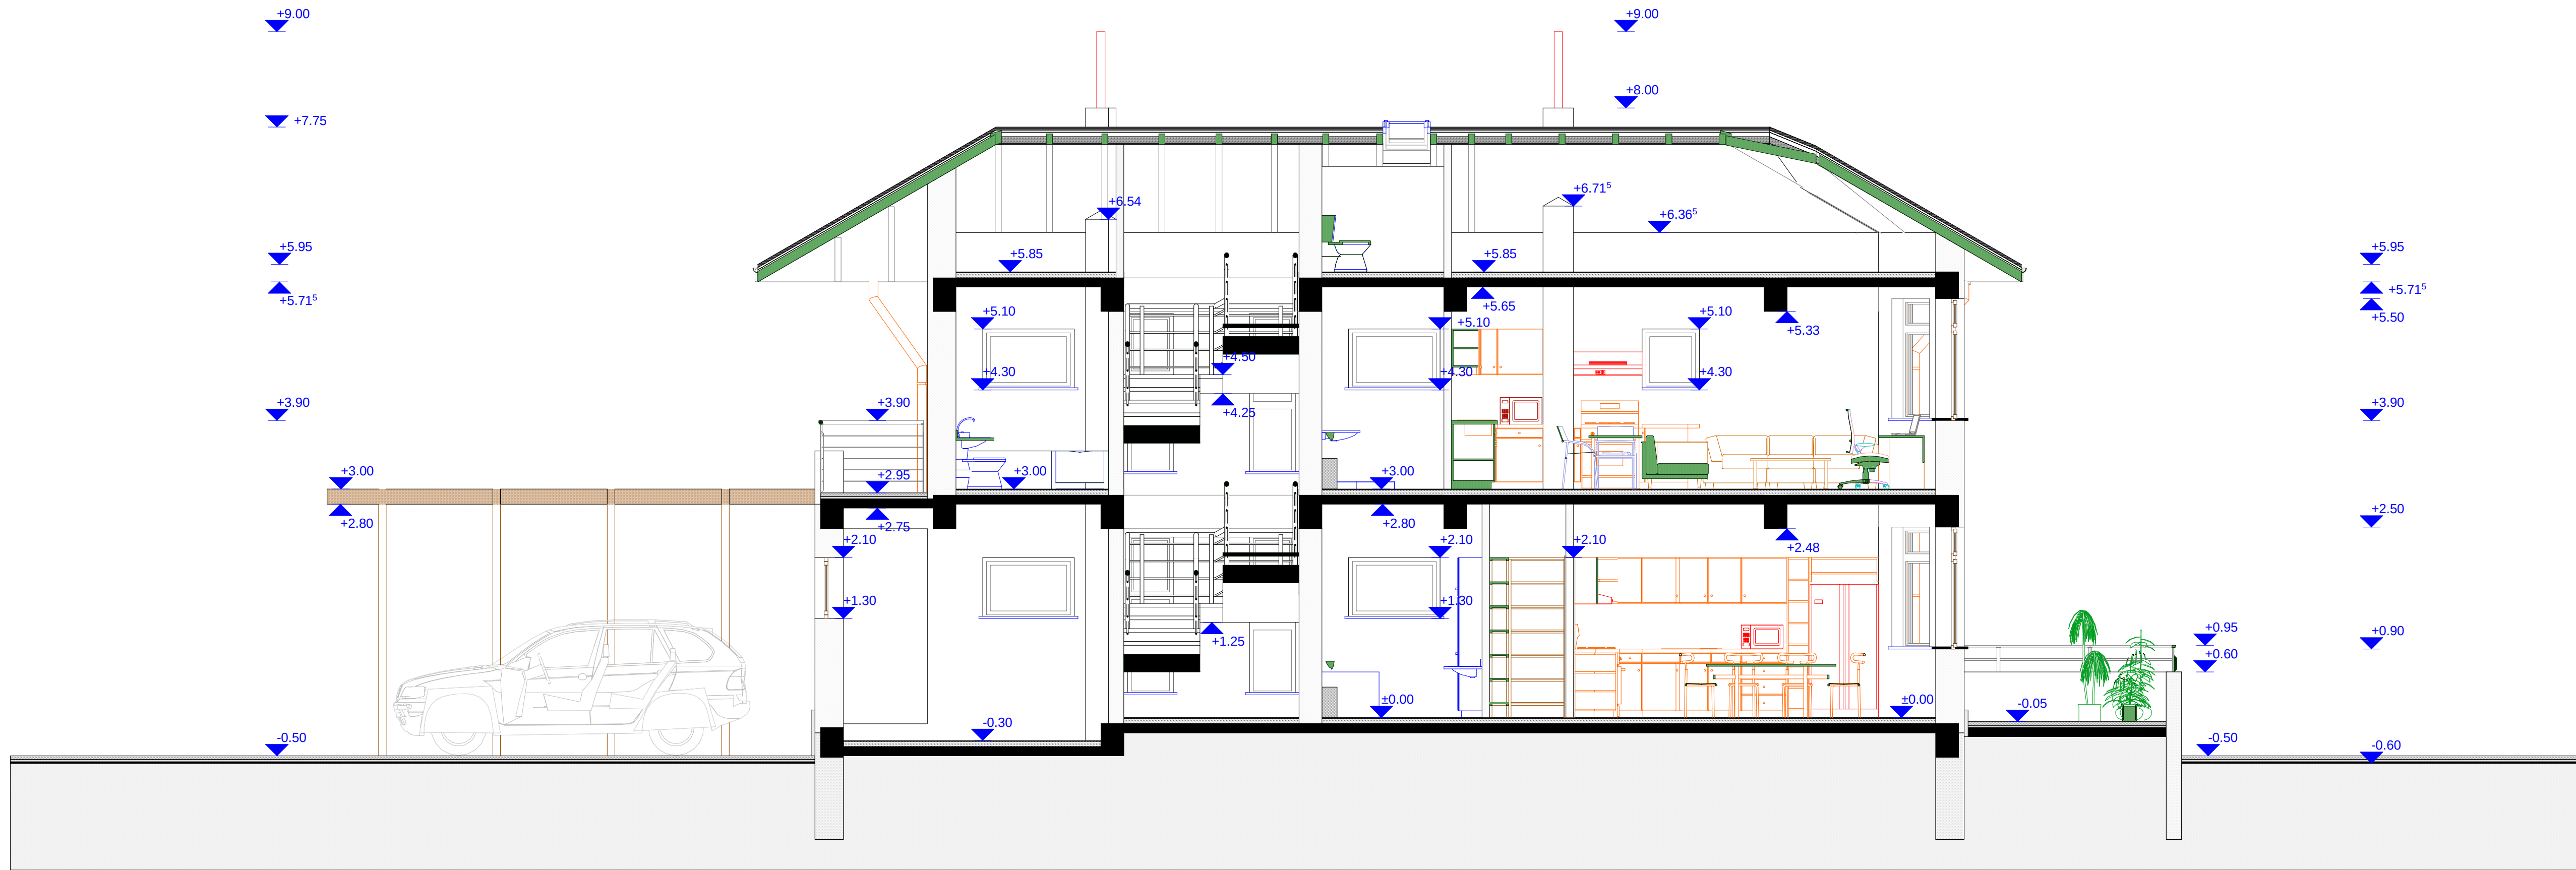

DESIGN GROUP 2000 S.R.L J40/9382/2000

BENEFICIAR :
MACOVEI OCTAVIAN & FLORICA
str. Bulgarus nr.64F Sector 5 Bucuresti

PROIECTAT

Arh. AL.BASHTAWI

DESENAT

Arh. A.G.GRAMADA

SEF PROIECT

Arh. S.DUMITRESCU

DATA
03.03.05

SPEC.
ARH.

SCARA :
1:50


PR. NR.
3/2005

NR. PL.
21

PL. NR.
8

LOCUINTA
P+E+M


SECTIUNE BB'

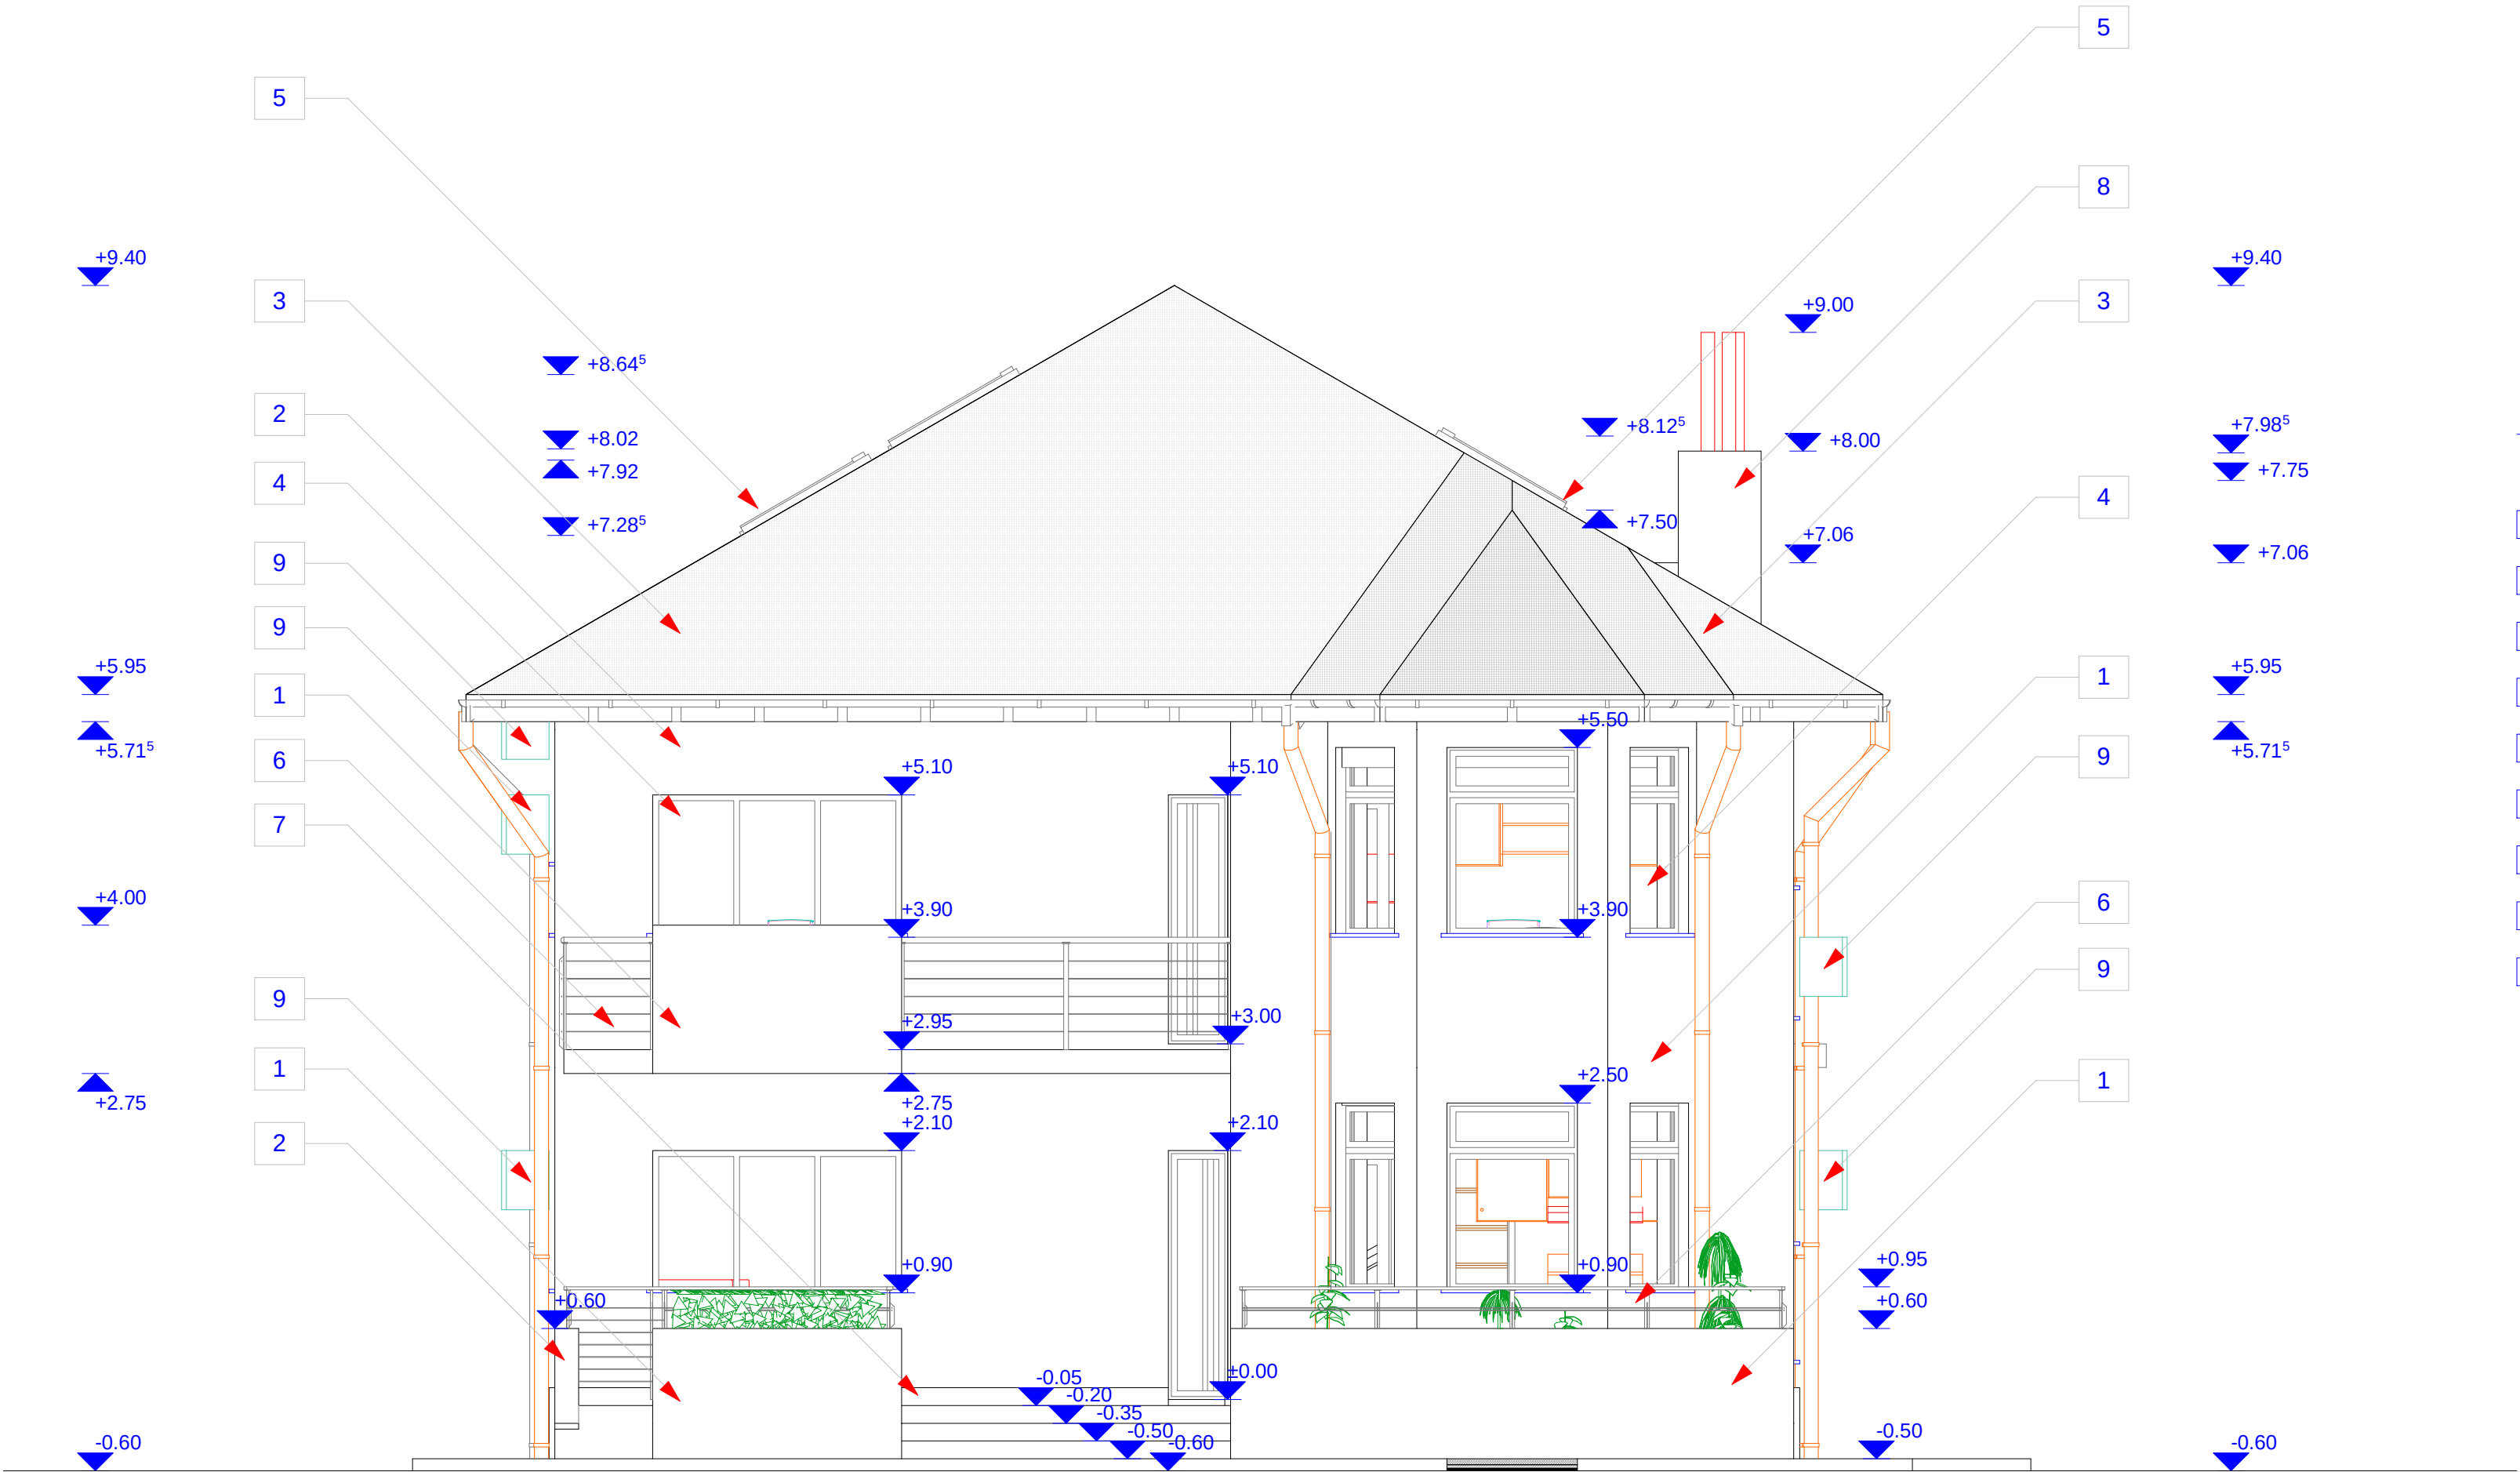

LEGENDA

- 1 Tencuiala - crem inchis (textura zgariata) (parapeti terase / balcoane & jardiniere)
- 2 Tencuiala - crem deschis (textura zgariata)
- 3 Invelitoare tigla - cafeniu inchis
- 4 Ferestre termopan - profil PVC alb
- 5 Fereastra tip Velux
- 6 Balustrada metalica (5 elemente Ø 1cm + mana curenta Ø 5cm)
- 7 Plinta / Soclu - cafeniu deschis (gresie portelenata sau placare piatra)
- 8 Cos fum (bucatarii / centrala) + aerisire instalatie apa - culoare crem inchis (textura zgariata)
- 9 Chiller unitate aer conditionat


DESIGN GROUP 2000 S.R.L J40/9382/2000						BENEFICIAR : MACOVEI OCTAVIAN & FLORICA str. Bulgarus nr.64F Sector 5 Bucuresti	
PROIECTAT		Arh. AL.BASHTAWI				LOCUINTA P+E+M	
DESENAT		Arh. A.G.GRAMADA					
SEF PROIECT		Arh. S.DUMITRESCU					
DATA 03.03.05	SPEC. ARH.	SCARA : 1:50	PR. NR. 3/2005	NR. PL. 21	PL. NR. 11	FATADA EST (spate)	

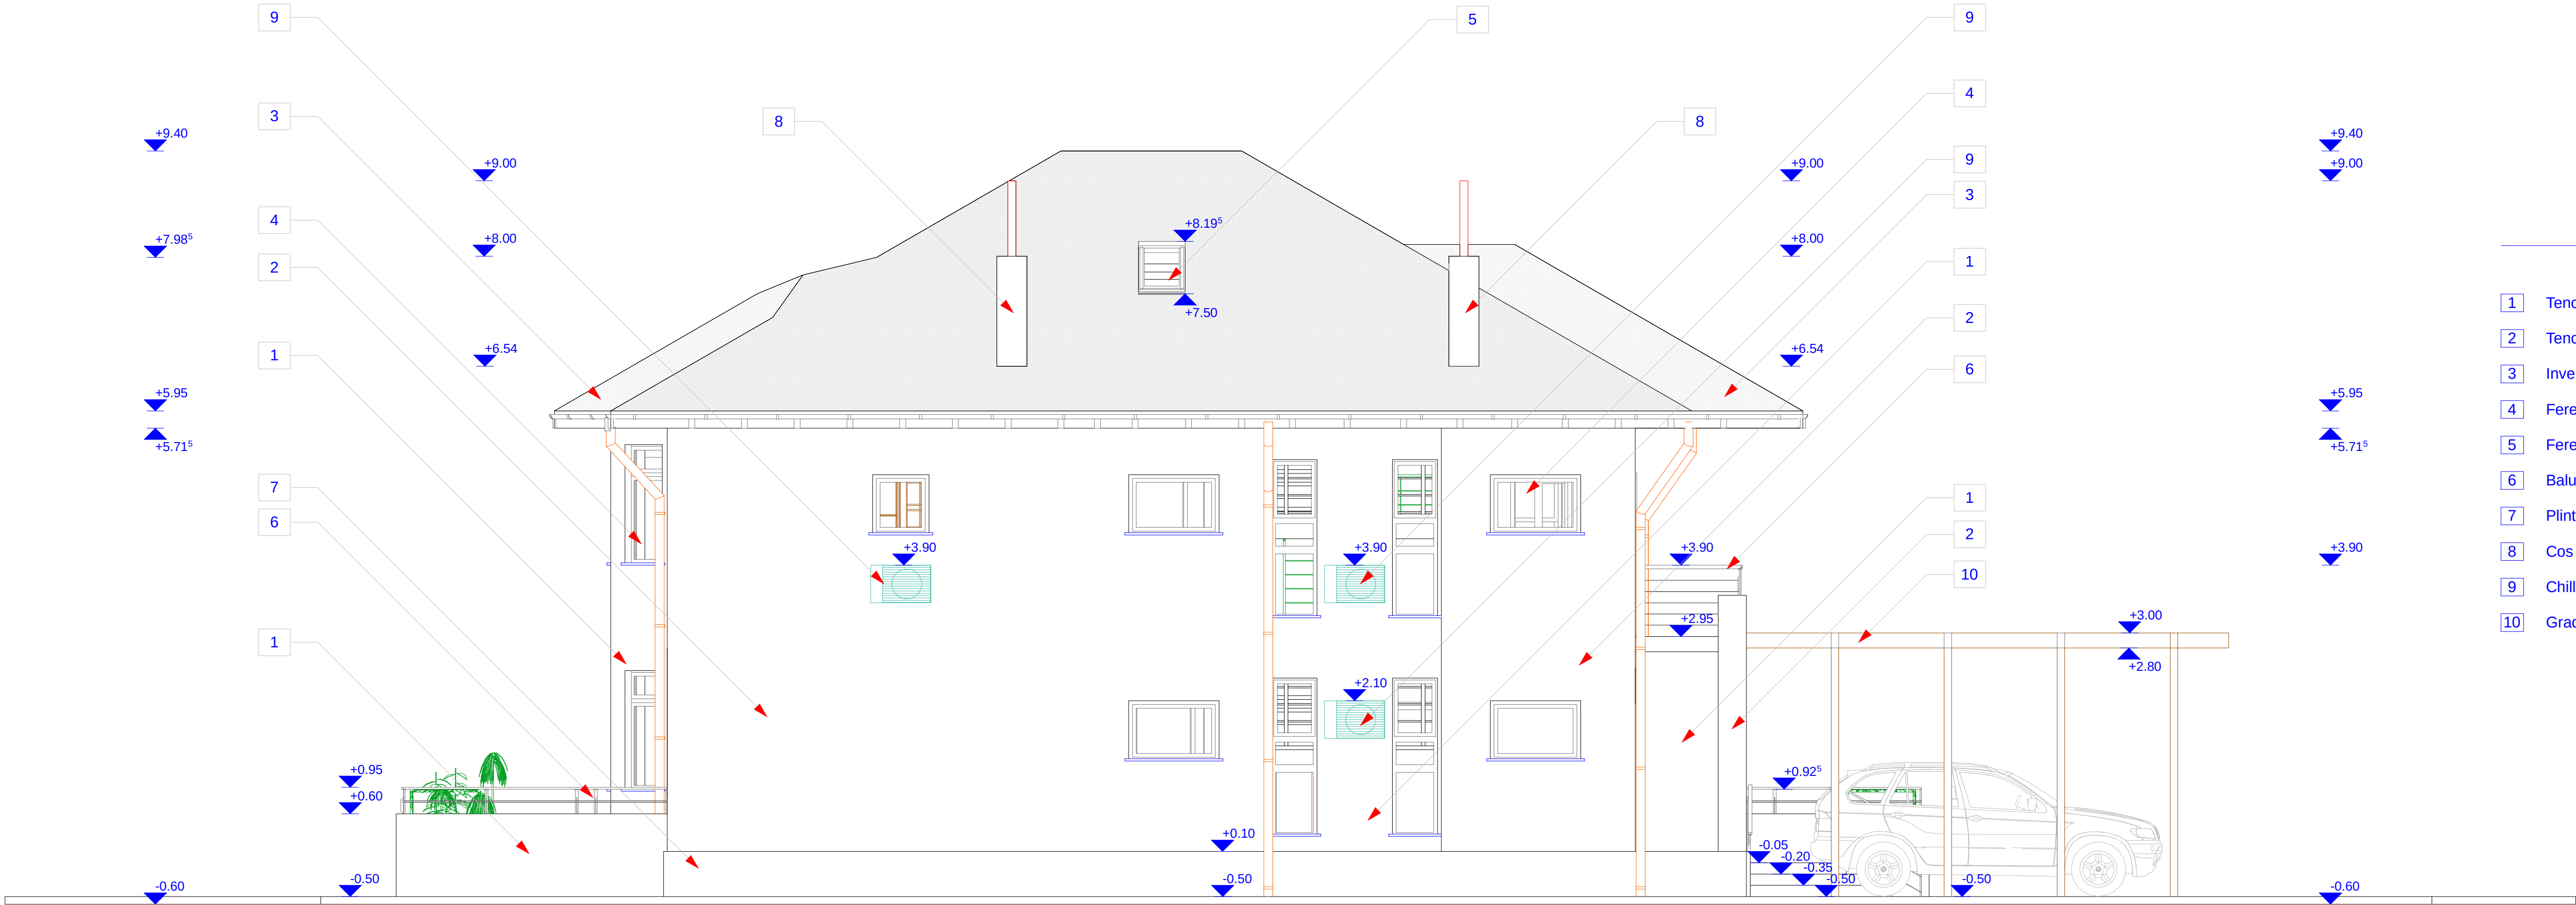

LEGENDA

- 1 Tencuiala - crem inchis (textura zgariata) (parapeti terase / balcoane & jardiniere)
- 2 Tencuiala - crem deschis (textura zgariata)
- 3 Invelitoare tigla - cafeniu inchis
- 4 Ferestre termopan - profil PVC alb
- 5 Fereastră tip Velux
- 6 Balustrada metalica (5 elemente Ø 1cm + mana curenta Ø 5cm)
- 7 Plinta / Soclu - cafeniu deschis (gresie portelenata sau placare piatra)
- 8 Cos fum (bucatarii / centrala) + aerisire instalatie apa - culoare crem inchis (textura zgariata)
- 9 Chiller unitate aer conditionat
- 10 Gradene structura lemn (fag / brad)


DESIGN GROUP 2000 S.R.L J40/9382/2000						BENEFICIAR : MACOVEI OCTAVIAN & FLORICA str. Bulgarus nr.64F Sector 5 Bucuresti	
PROIECTAT		Arh. AL.BASHTAWI				LOCUINTA P+E+M	
DESENAT		Arh. A.G.GRAMADA					
SEF PROIECT		Arh. S.DUMITRESCU					
DATA 03.03.05	SPEC. ARH.	SCARA : 1:50	PR. NR. 3/2005	NR. PL. 21	PL. NR. 10	FATADA NORD (laterala)	

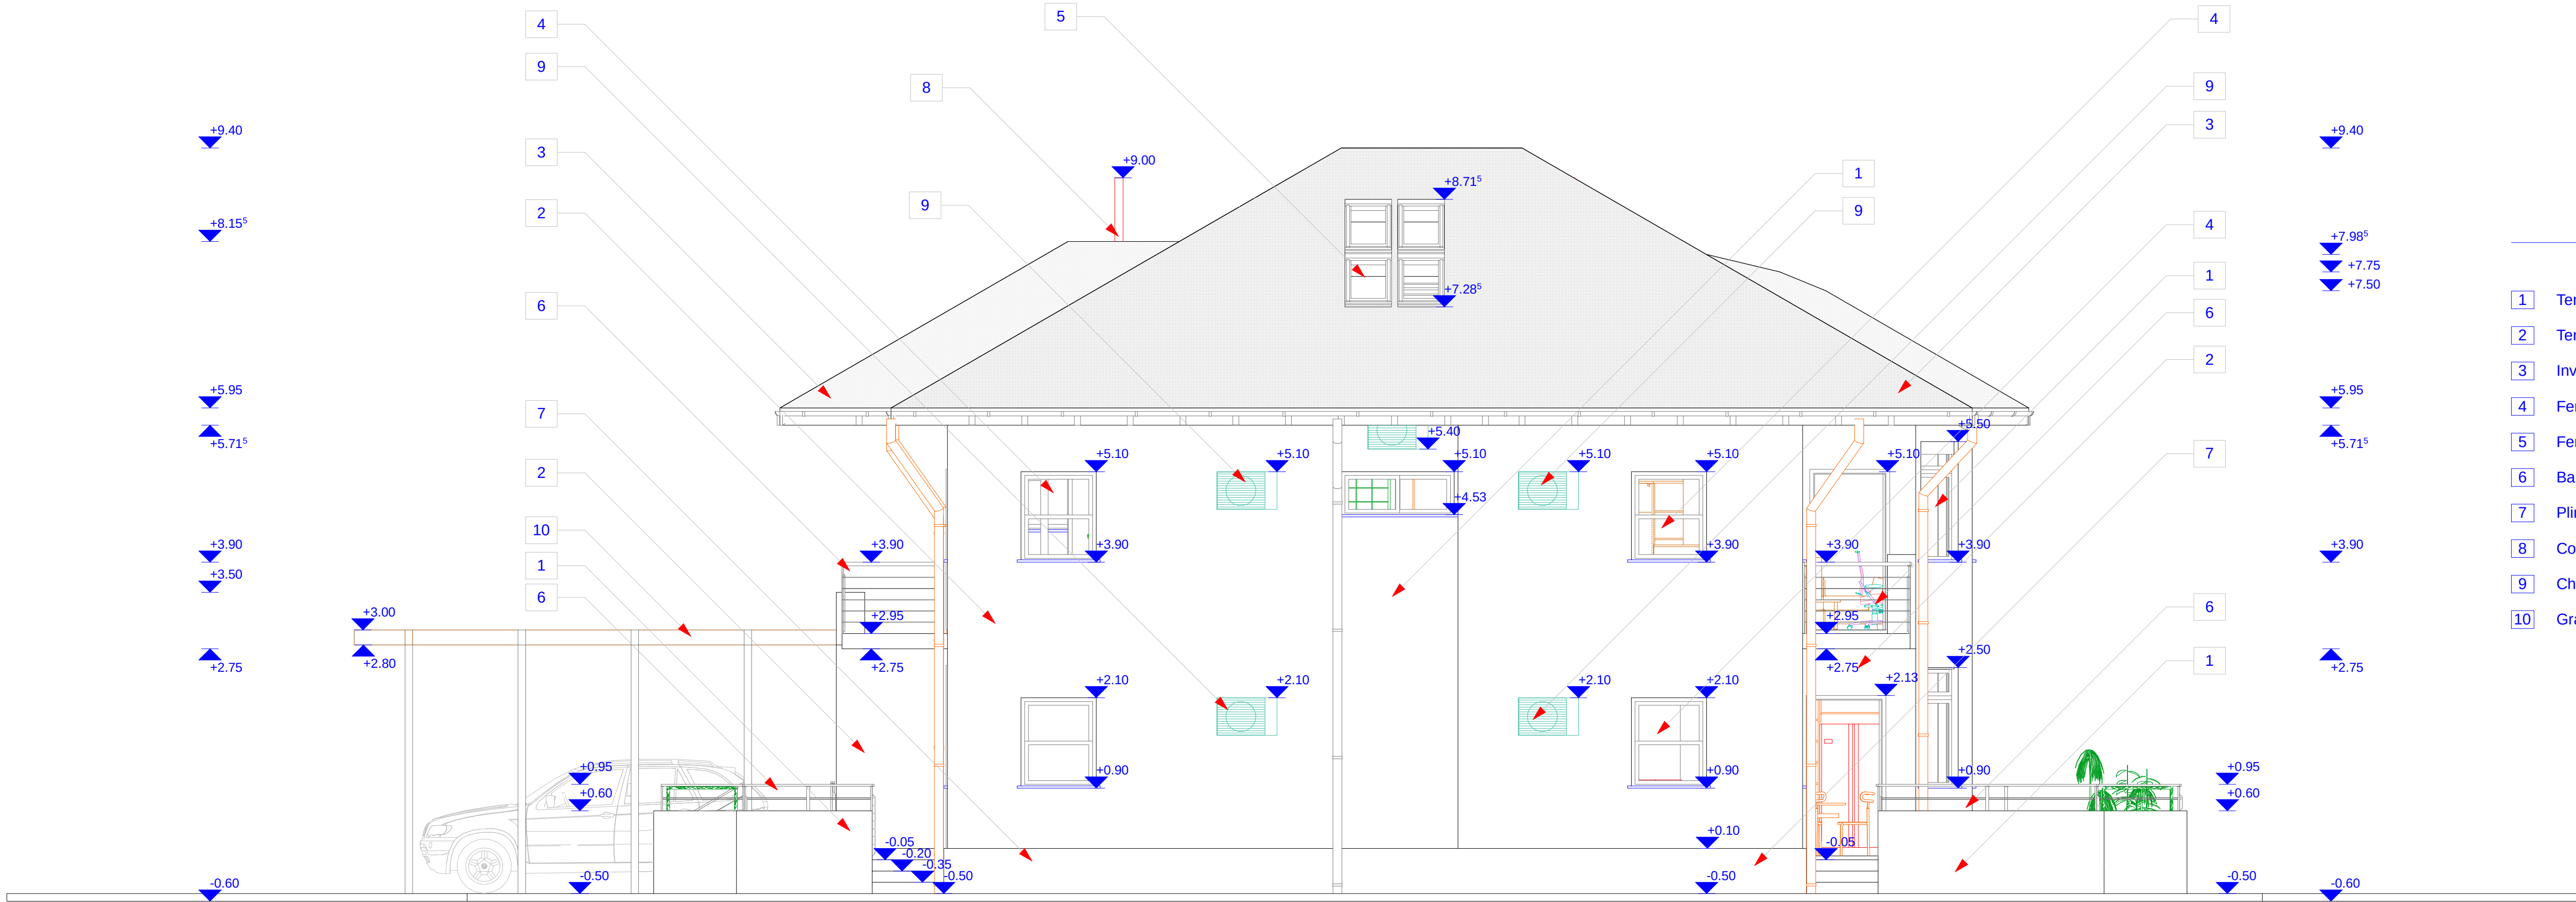

LEGENDA

- 1 Tencuiala - crem inchis (textura zgariata) (parapeti terase / balcoane & jardiniere)
- 2 Tencuiala - crem deschis (textura zgariata)
- 3 Invelitoare tigla - cafeniu inchis
- 4 Ferestre termopan - profil PVC alb
- 5 Fereastră tip Velux
- 6 Balustrada metalica (5 elemente Ø 1cm + mana curenta Ø 5cm)
- 7 Plinta / Soclu - cafeniu deschis (gresie portelenata sau placare piatra)
- 8 Cos fum (bucatarii / centrala) + aerisire instalatie apa - culoare crem inchis (textura zgariata)
- 9 Chiller unitate aer conditionat
- 10 Gradene structura lemn (fag / brad)


DESIGN GROUP 2000 S.R.L J40/9382/2000						BENEFICIAR : MACOVEI OCTAVIAN & FLORICA str. Bulgarus nr.64F Sector 5 Bucuresti	
PROIECTAT		Arh. AL.BASHTAWI				LOCUINTA P+E+M	
DESENAT		Arh. A.G.GRAMADA					
SEF PROIECT		Arh. S.DUMITRESCU					
DATA 03.03.05	SPEC. ARH.	SCARA : 1:50	PR. NR. 3/2005	NR. PL. 21	PL. NR. 12	FATADA SUD (laterală)	

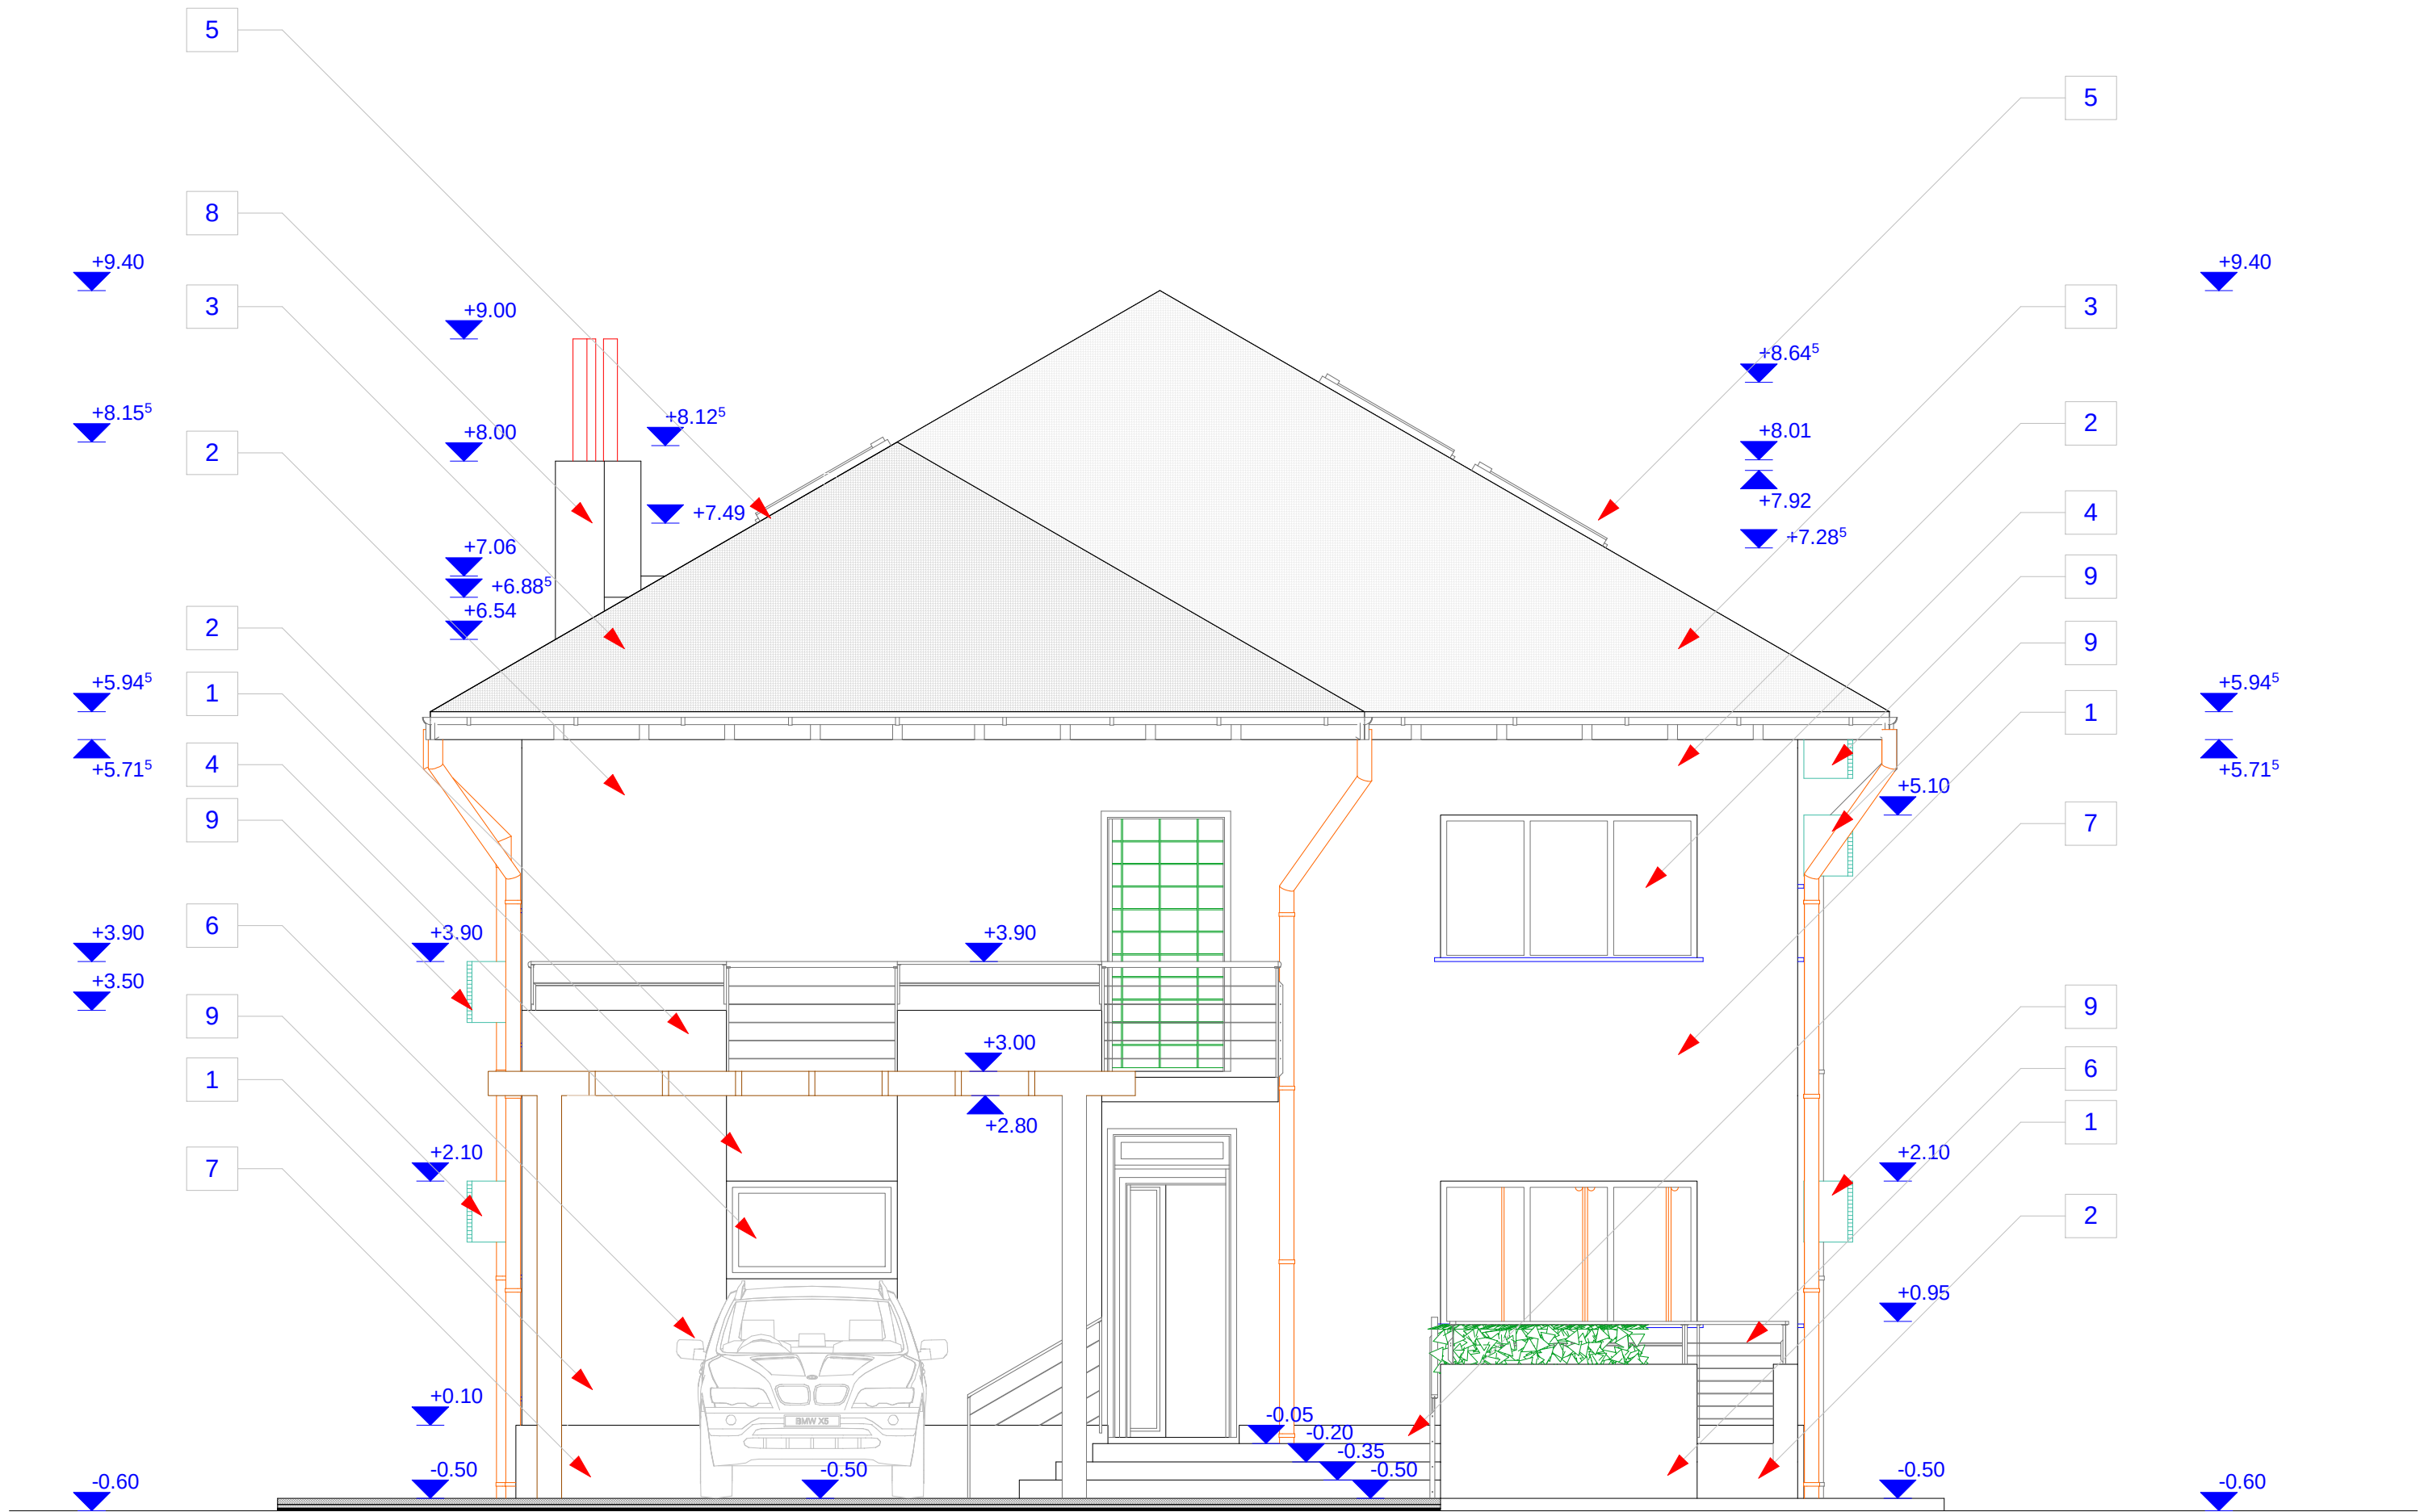

LEGENDA

- 1 Tencuiala - crem inchis (textura zgariata) (parapeti terase / balcoane & jardiniere)
- 2 Tencuiala - crem deschis (textura zgariata)
- 3 Invelitoare tigla - cafeniu inchis
- 4 Ferestre termopan - profil PVC alb
- 5 Fereastră tip Velux
- 6 Balustrada metalica (5 elemente Ø 1cm + mana curenta Ø 5cm)
- 7 Plinta / Soclu - cafeniu deschis (gresie portelenata sau placare piatra)
- 8 Cos fum (bucatarii / centrala) + aerisire instalatie apa - culoare crem inchis (textura zgariata)
- 9 Chiller unitate aer conditionat
- 10 Gradene structura lemn (fag / brad)


DESIGN GROUP 2000 S.R.L J40/9382/2000						<u>BENEFICIAR</u> : MACOVEI OCTAVIAN & FLORICA str. Bulgarus nr.64F Sector 5 Bucuresti	
PROIECTAT		Arh. AL.BASHTAWI				LOCUINTA P+E+M	
DESENAT		Arh. A.G.GRAMADA					
SEF PROIECT		Arh. S.DUMITRESCU					
DATA 03.03.05	SPEC. ARH.	SCARA : 1:50	PR. NR. 3/2005	NR. PL. 21	PL. NR. 9	FATADA VEST (acces)	

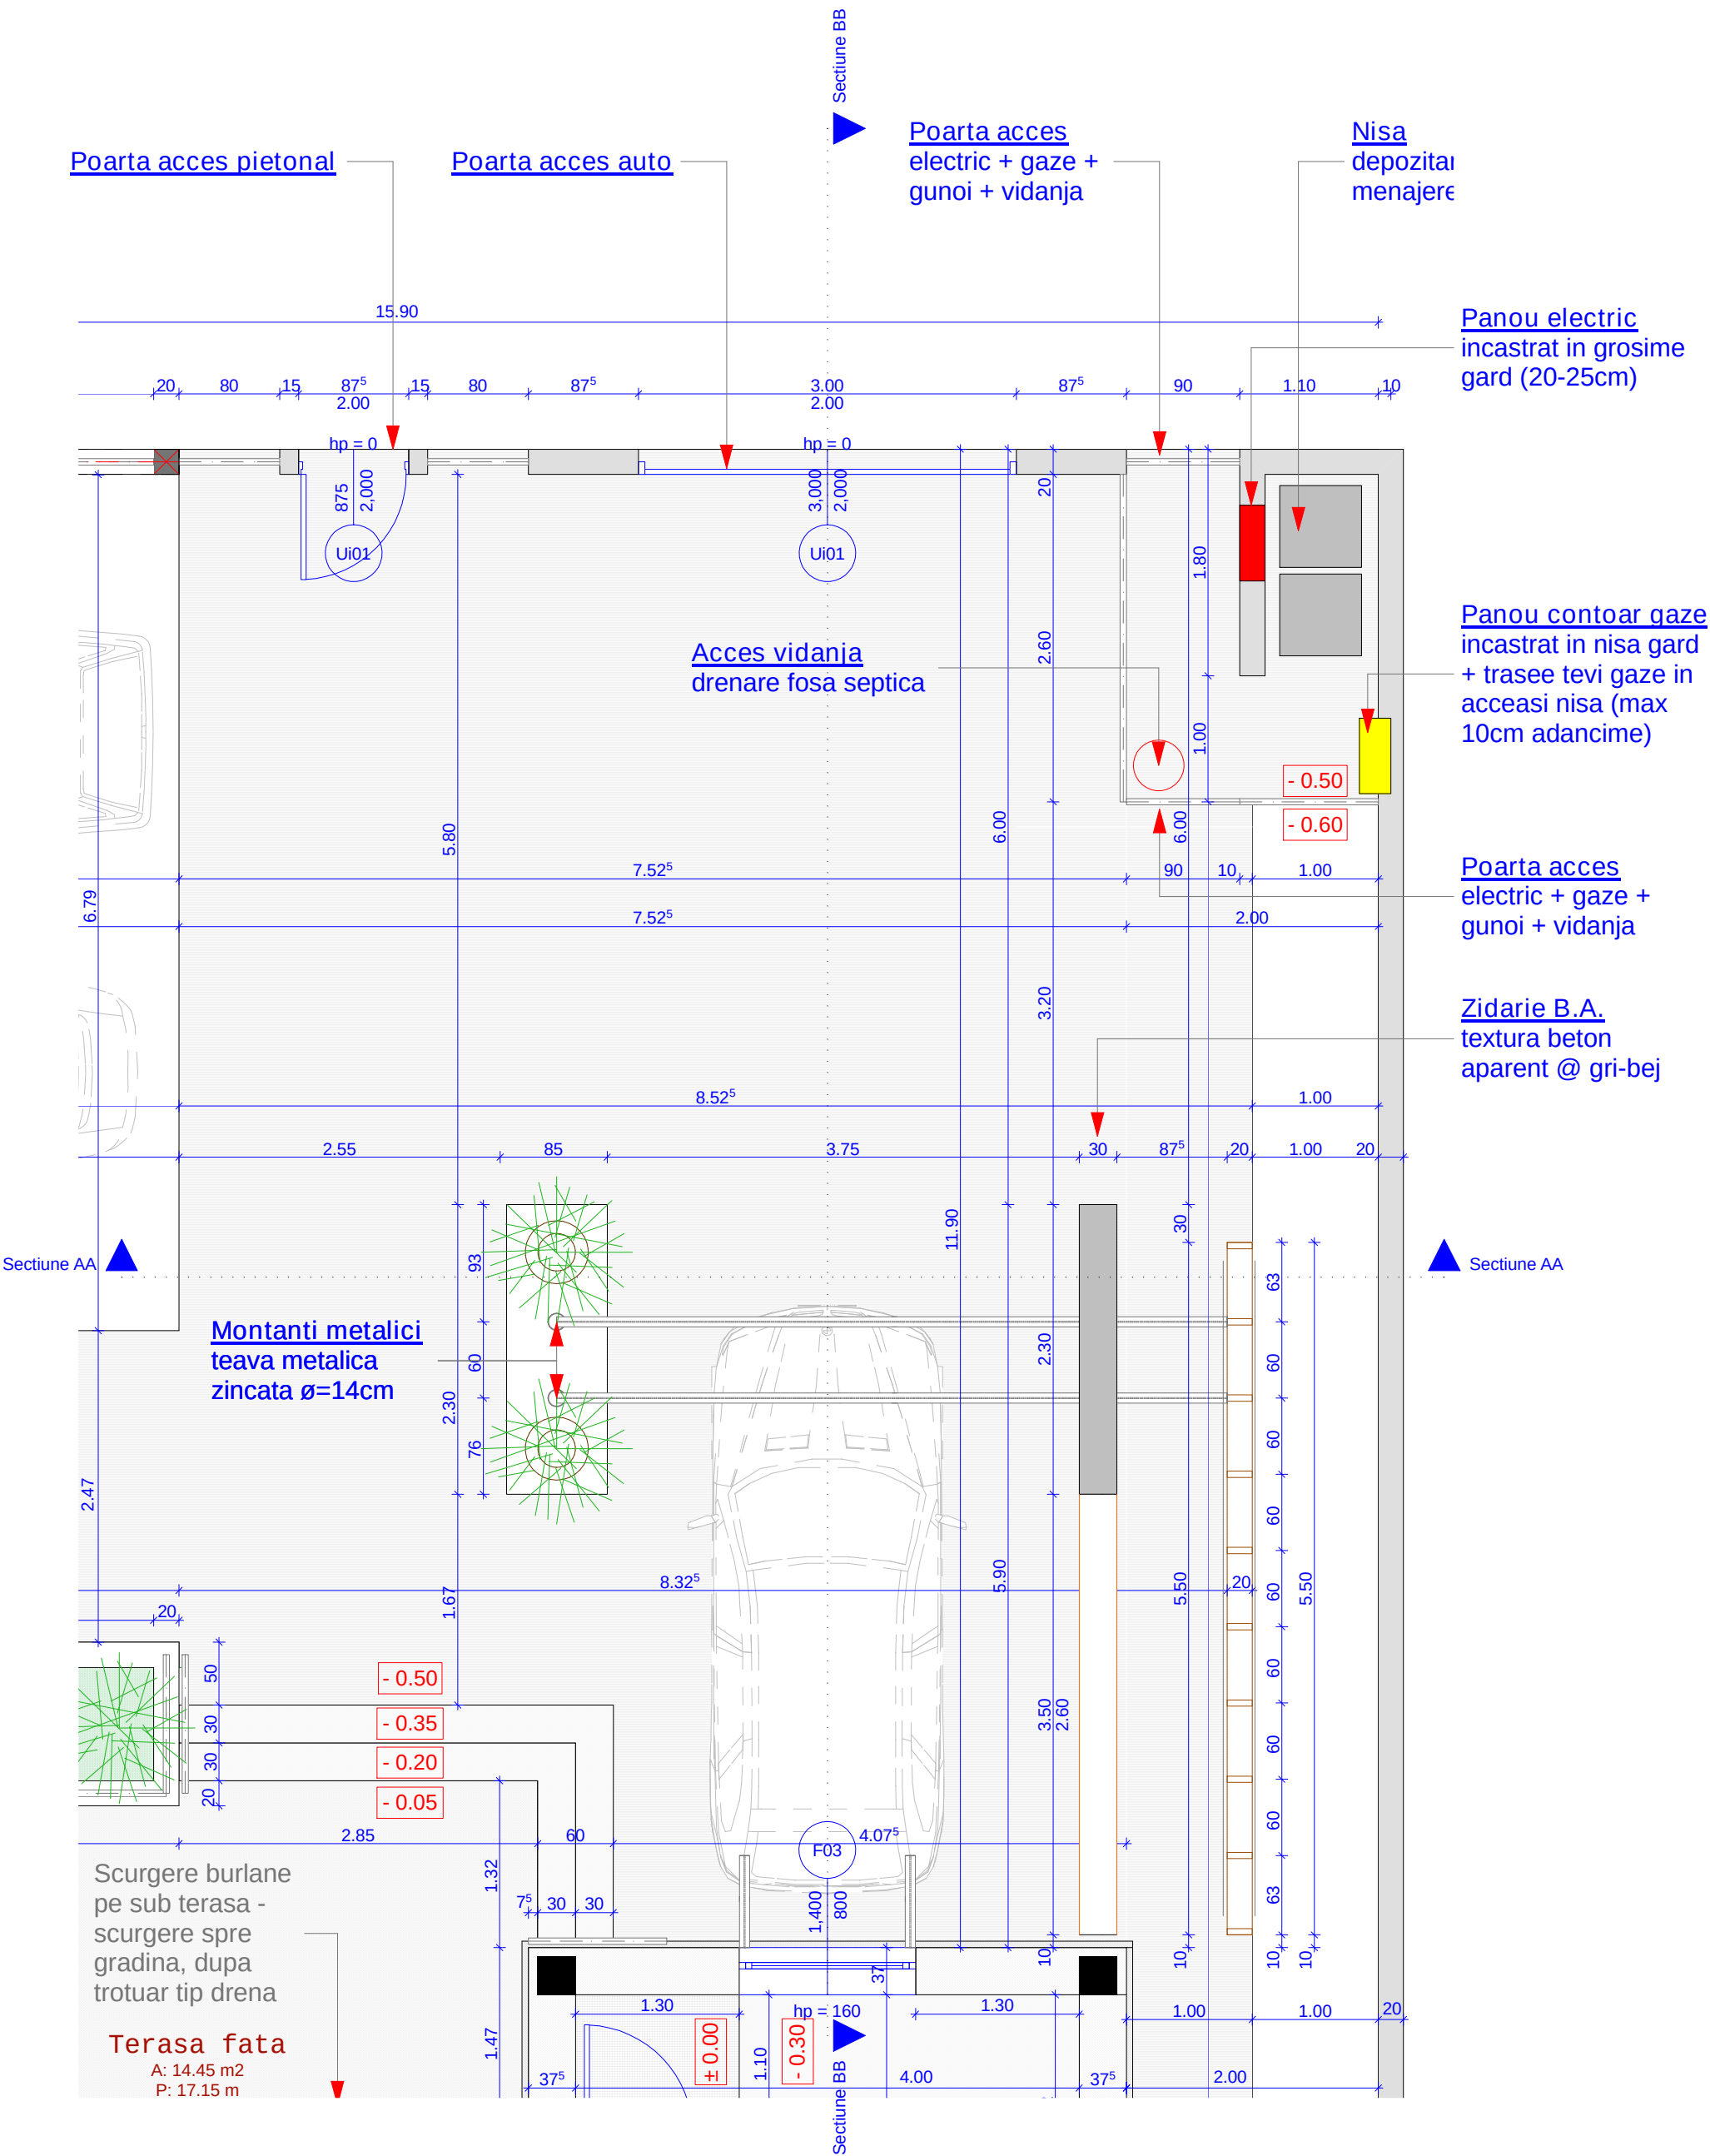

DESIGN GROUP 2000 S.R.L J40/9382/2000						BENEFICIAR : MACOVEI OCTAVIAN & FLORICA str. Bulgarus nr.64F Sector 5 Bucuresti	
PROIECTAT		Arh. AL.BASHTAWI				GARAJ	
DESENAT		Arh. A.G.GRAMADA					
SEF PROIECT		Arh. S.DUMITRESCU					
DATA 03.03.05	SPEC. ARH.	SCARA : 1:50	PR. NR. 3/2005	NR. PL. 16	PL. NR. 2'	PLAN PARTER	



DESIGN GROUP 2000 S.R.L J40/9382/2000						BENEFICIAR : MACOVEI OCTAVIAN & FLORICA str. Bulgarus nr.64F Sector 5 Bucuresti	
PROIECTAT		Arh. AL.BASHTAWI				GARAJ	
DESENAT		Arh. A.G.GRAMADA					
SEF PROIECT		Arh. S.DUMITRESCU					
DATA 03.03.05	SPEC. ARH.	SCARA : 1:50	PR. NR. 3/2005	NR. PL. 16	PL. NR. 3'	PLAN ETAJ	

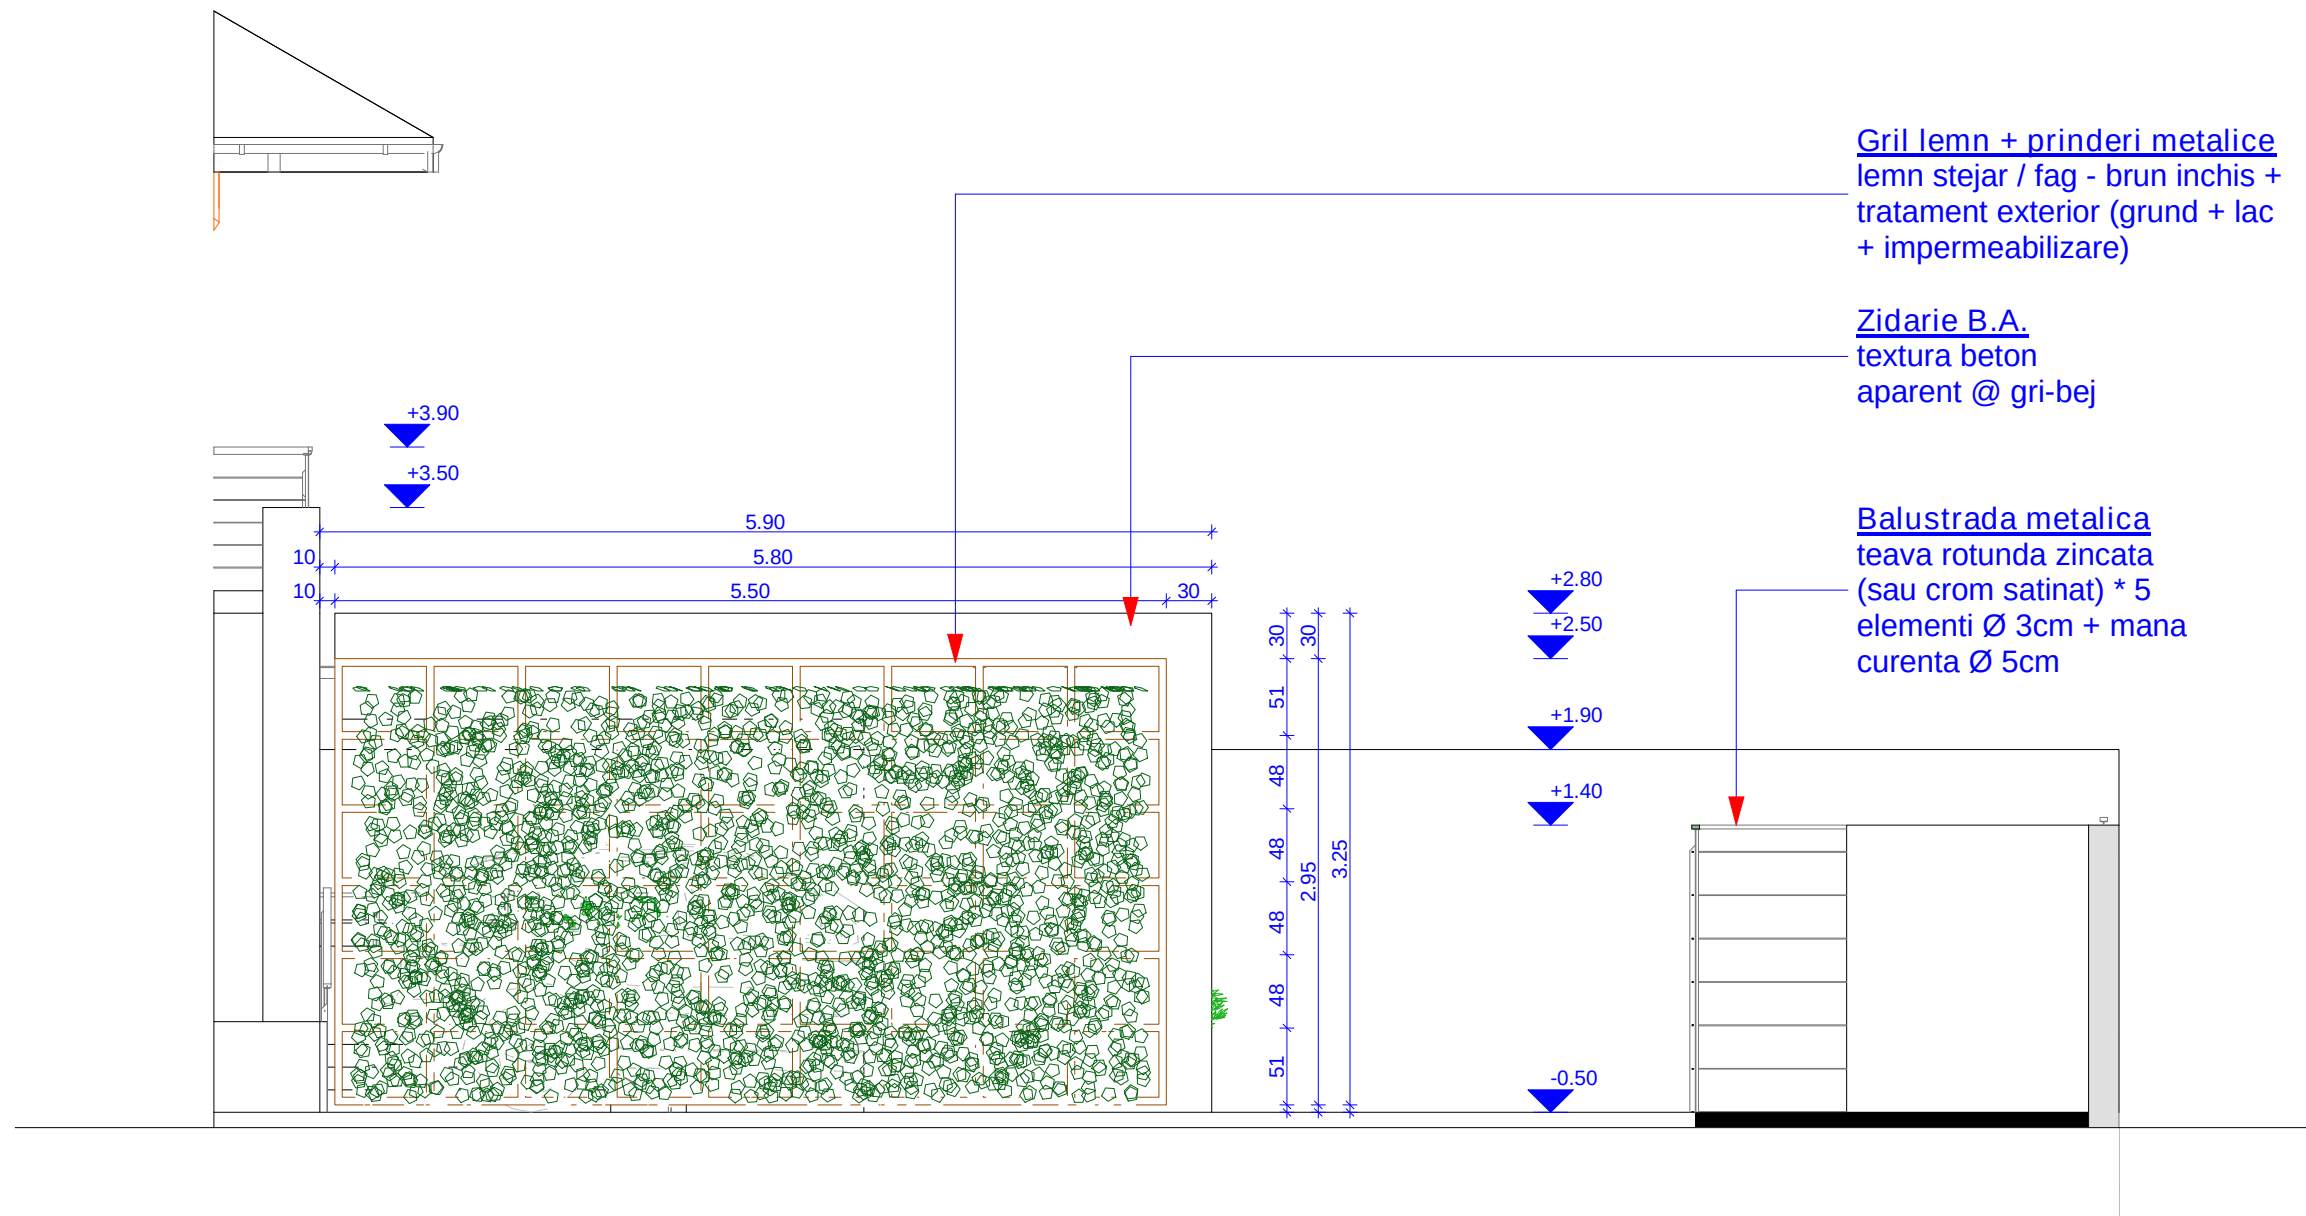


DESIGN GROUP 2000 S.R.L J40/9382/2000						<u>BENEFICIAR :</u> MACOVEI OCTAVIAN & FLORICA str. Bulgarus nr.64F Sector 5 Bucuresti	
PROIECTAT		Arh. AL.BASHTAWI				GARAJ	
DESENAT		Arh. A.G.GRAMADA					
SEF PROIECT		Arh. S.DUMITRESCU					
DATA 03.03.05	SPEC. ARH.	SCARA : 1:50	PR. NR. 3/2005	NR. PL. 16	PL. NR. 13'	FATADA NORD	


Gril lemn + prinderi metalice
lemn stejar / fag - brun inchis +
tratament exterior (grund + lac
+ impermeabilizare)

Zidarie B.A.
textura beton
aparent @ gri-bej


Balustrada metalica
teava rotunda zincata
(sau crom satinat) * 5
elementi Ø 3cm + mana
curenta Ø 5cm

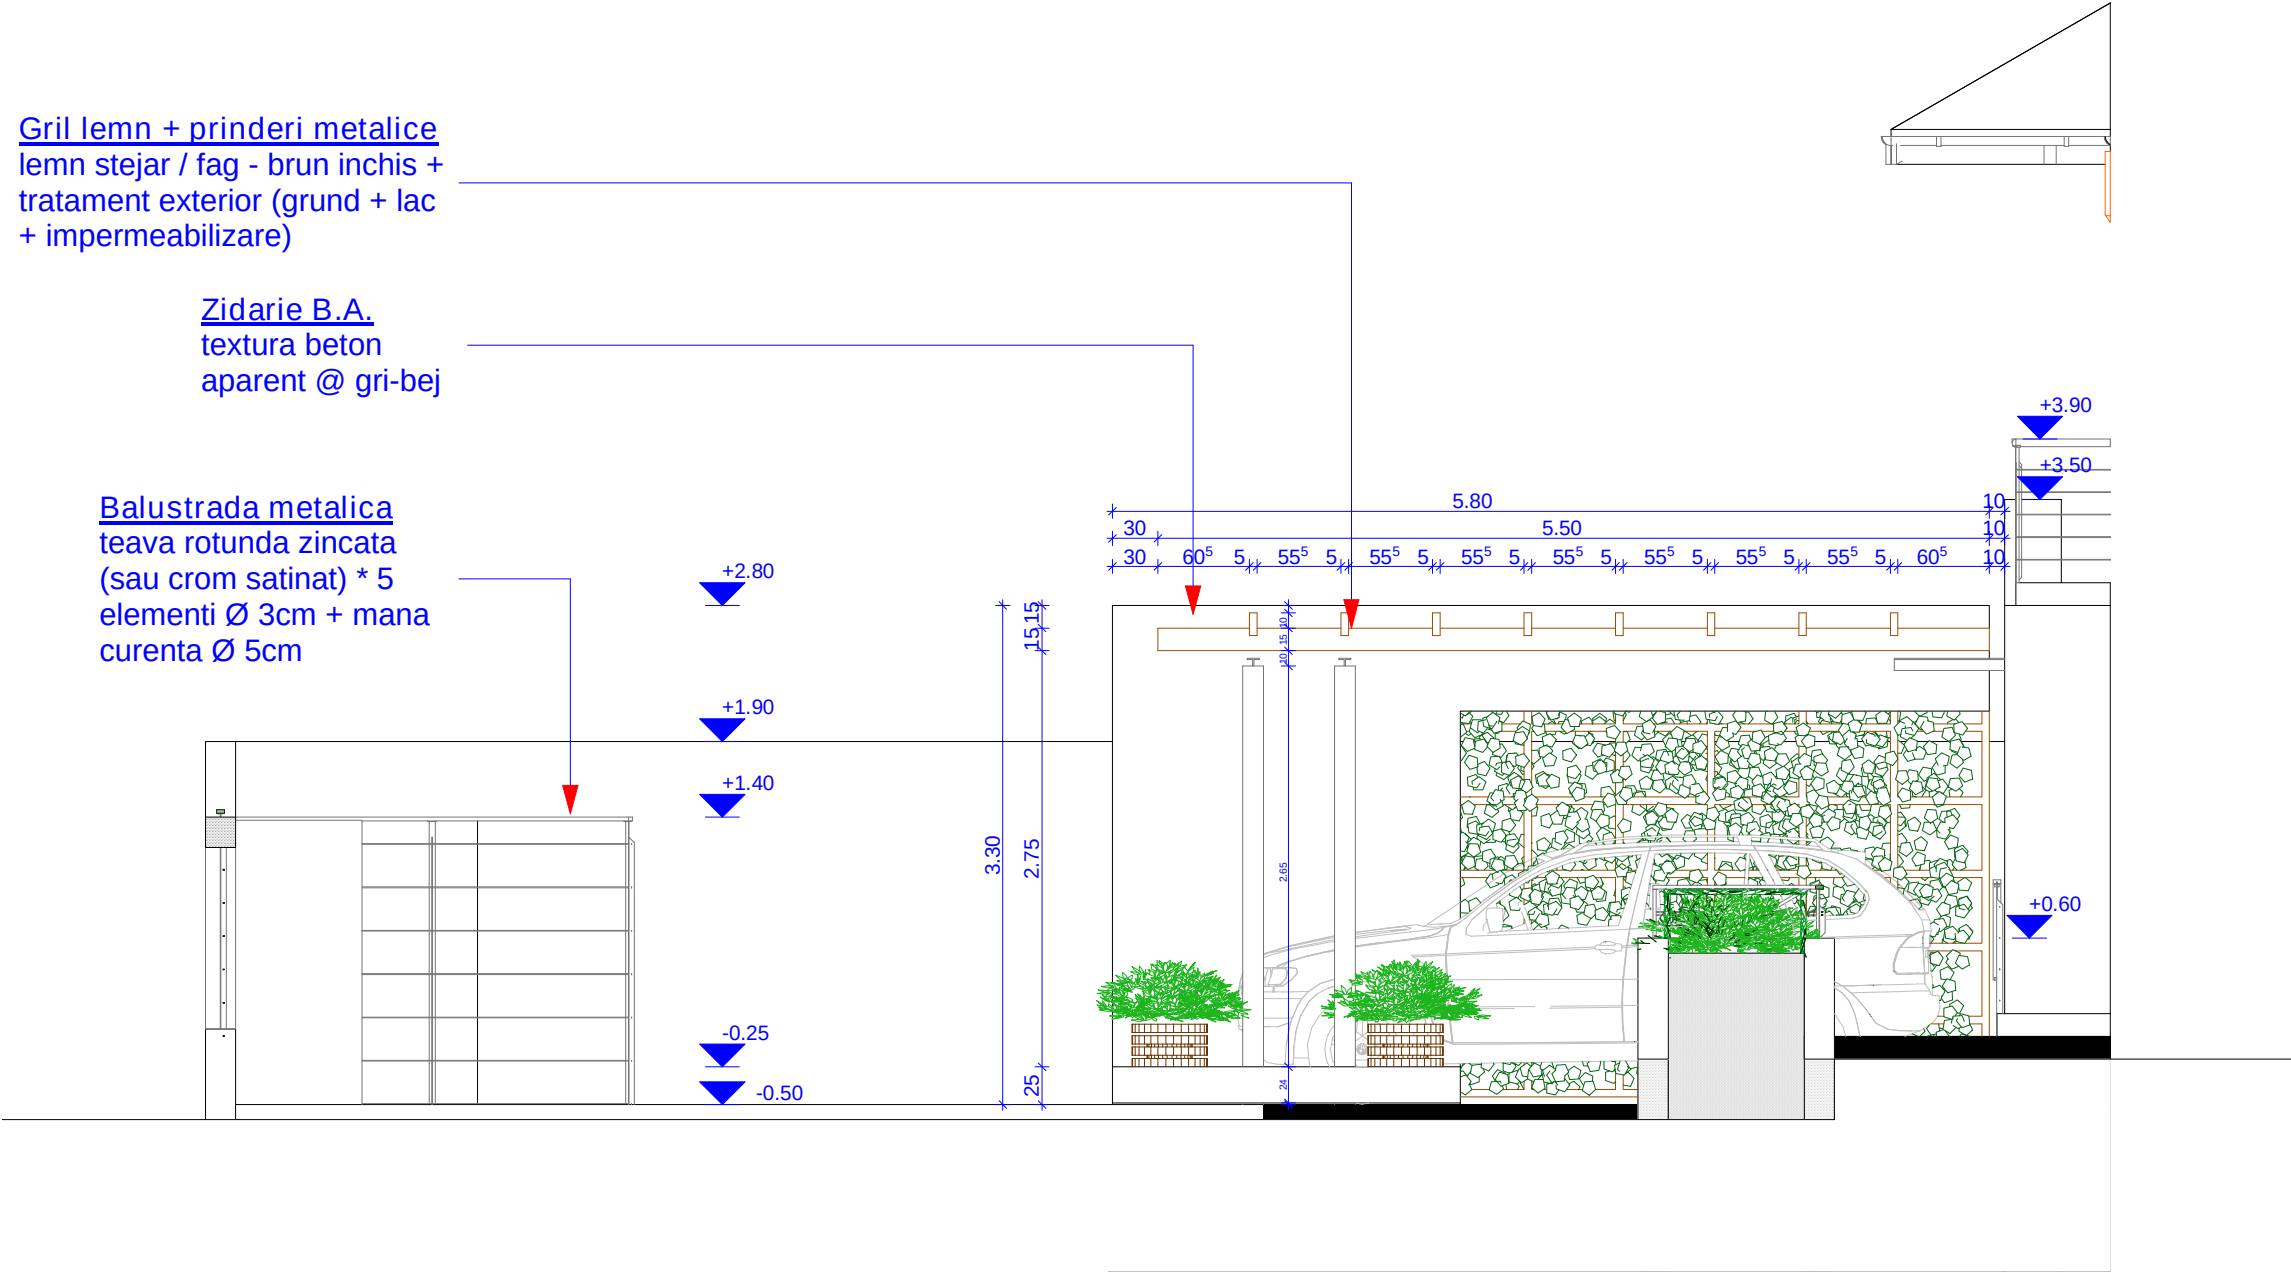


DESIGN GROUP 2000 S.R.L J40/9382/2000						BENEFICIAR : MACOVEI OCTAVIAN & FLORICA str. Bulgarus nr.64F Sector 5 Bucuresti	
PROIECTAT		Arh. AL.BASHTAWI				GARAJ	
DESENAT		Arh. A.G.GRAMADA					
SEF PROIECT		Arh. S.DUMITRESCU					
DATA 03.03.05	SPEC. ARH.	SCARA : 1:50	PR. NR. 3/2005	NR. PL. 16	PL. NR. 15'	FATADA SUD	

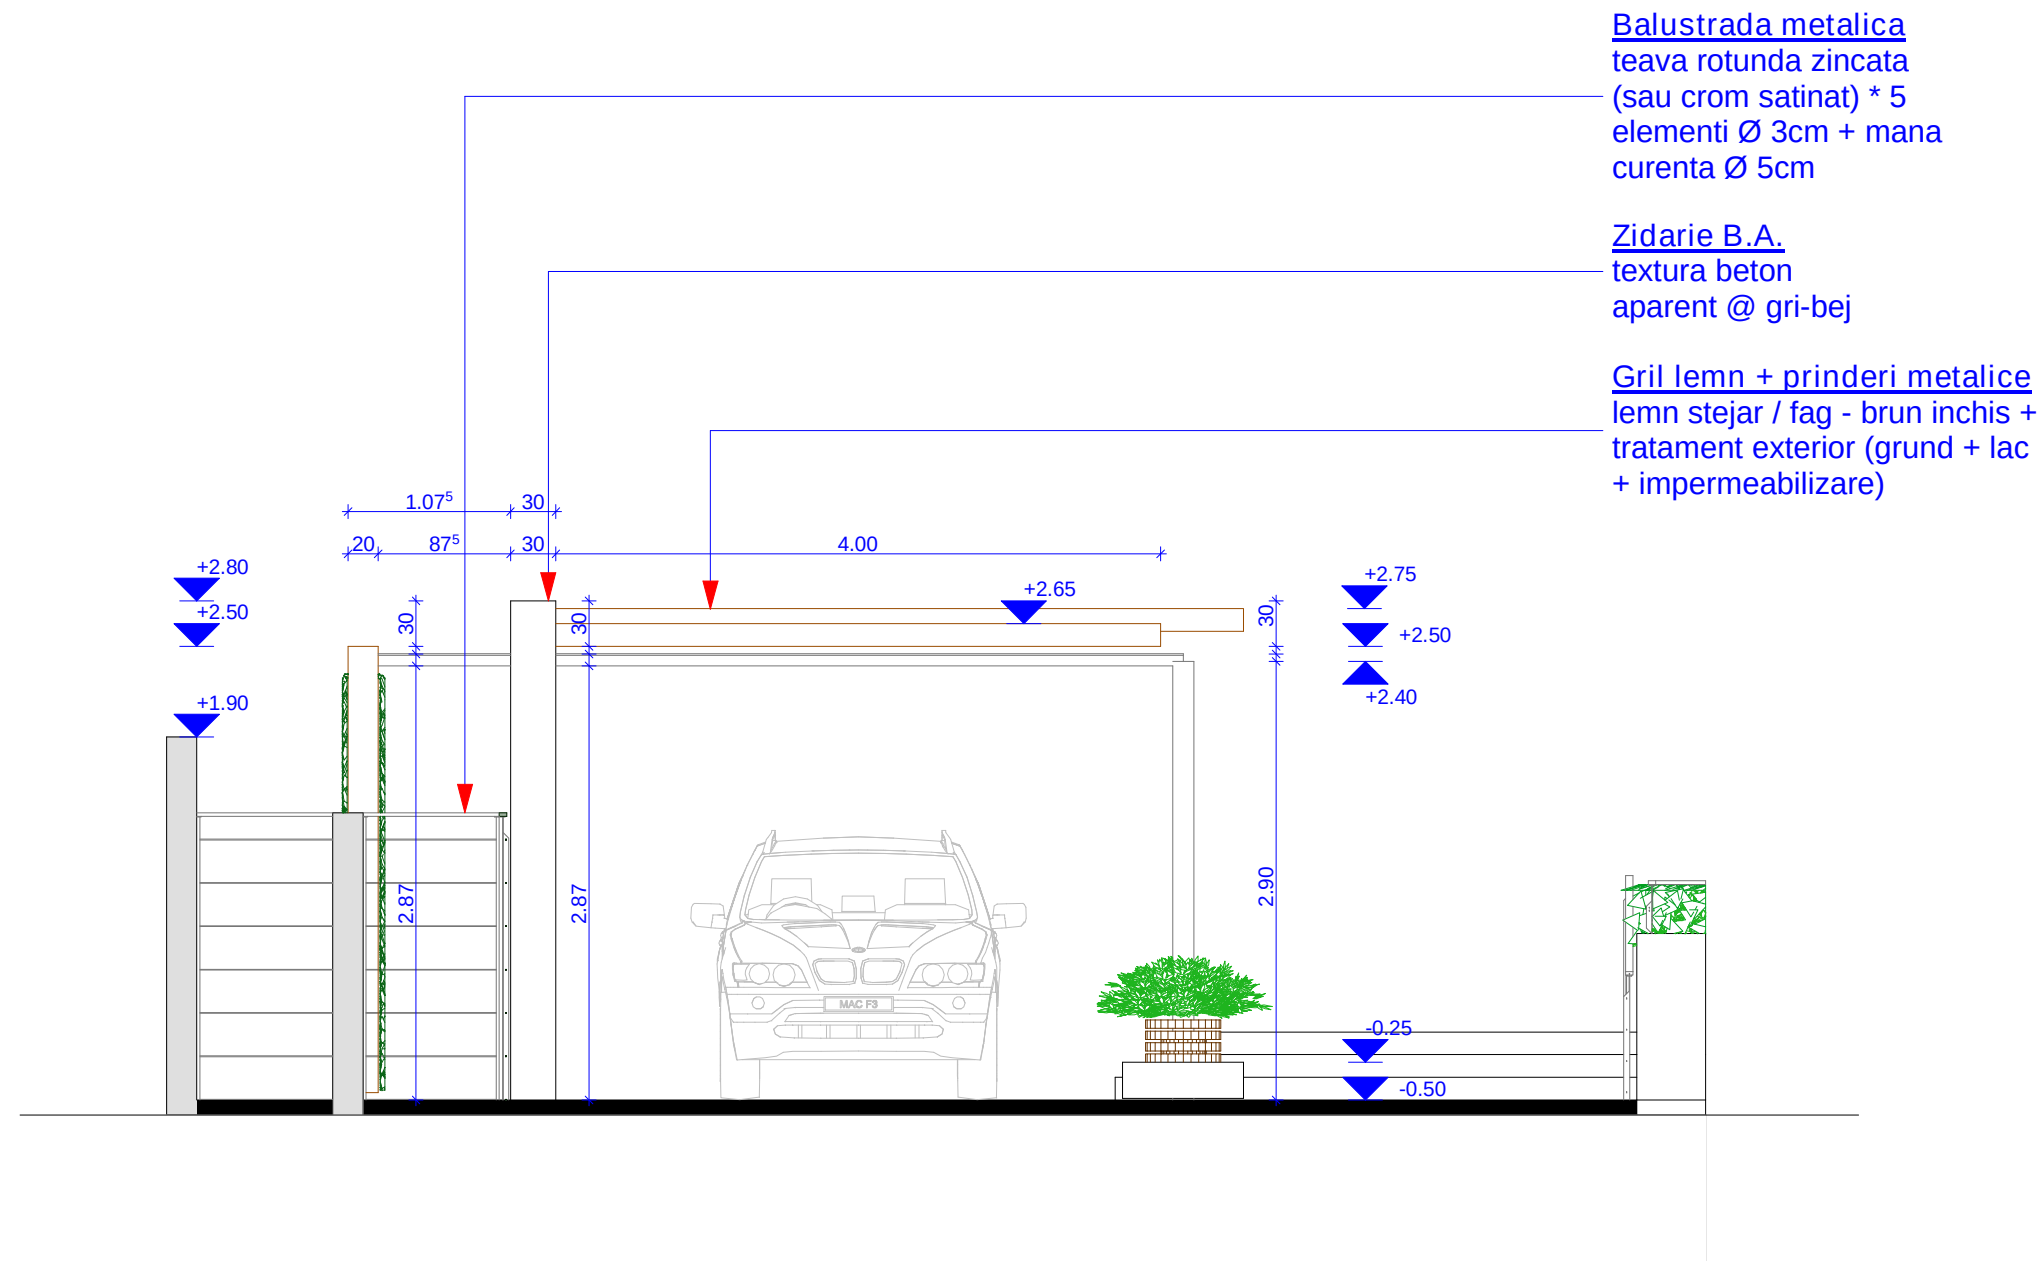


DESIGN GROUP 2000 S.R.L J40/9382/2000						<u>BENEFICIAR :</u> MACOVEI OCTAVIAN & FLORICA str. Bulgarus nr.64F Sector 5 Bucuresti	
PROIECTAT		Arh. AL.BASHTAWI				GARAJ	
DESENAT		Arh. A.G.GRAMADA					
SEF PROIECT		Arh. S.DUMITRESCU					
DATA 03.03.05	SPEC. ARH.	SCARA : 1:50	PR. NR. 3/2005	NR. PL. 16	PL. NR. 12'	FATADA VEST (acces)	

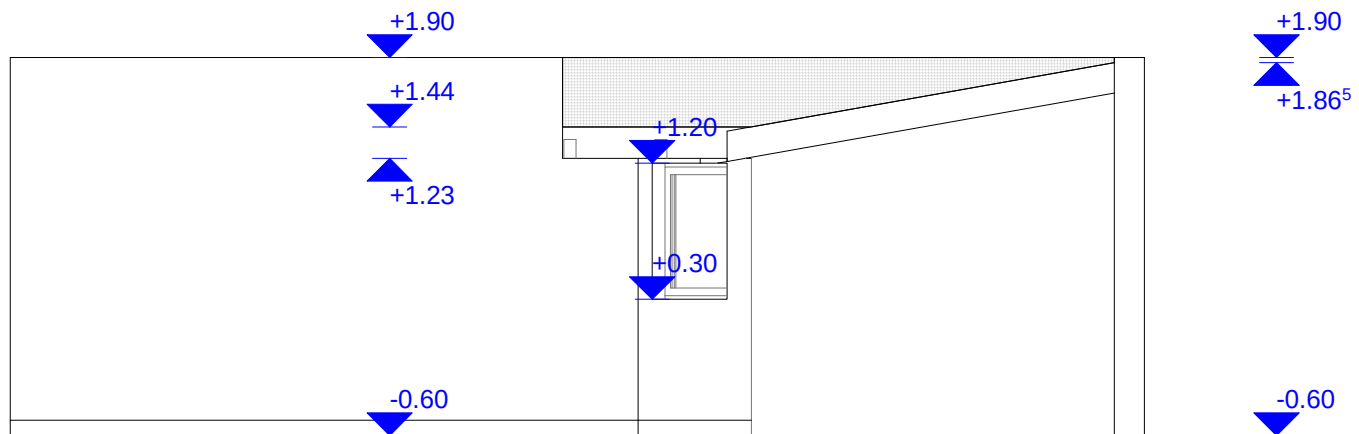

DESIGN GROUP 2000 S.R.L J40/9382/2000						<u>BENEFICIAR :</u> MACOVEI OCTAVIAN & FLORICA str. Bulgarus nr.64F Sector 5 Bucuresti	
PROIECTAT		Arh. AL.BASHTAWI				LOCUINTA P+E+M	
DESENAT		Arh. A.G.GRAMADA					
SEF PROIECT		Arh. S.DUMITRESCU					
DATA 03.03.05	SPEC. ARH.	SCARA : 1:50	PR. NR. 3/2005	NR. PL. 21	PL. NR. 21	FATADA S (laterală)	

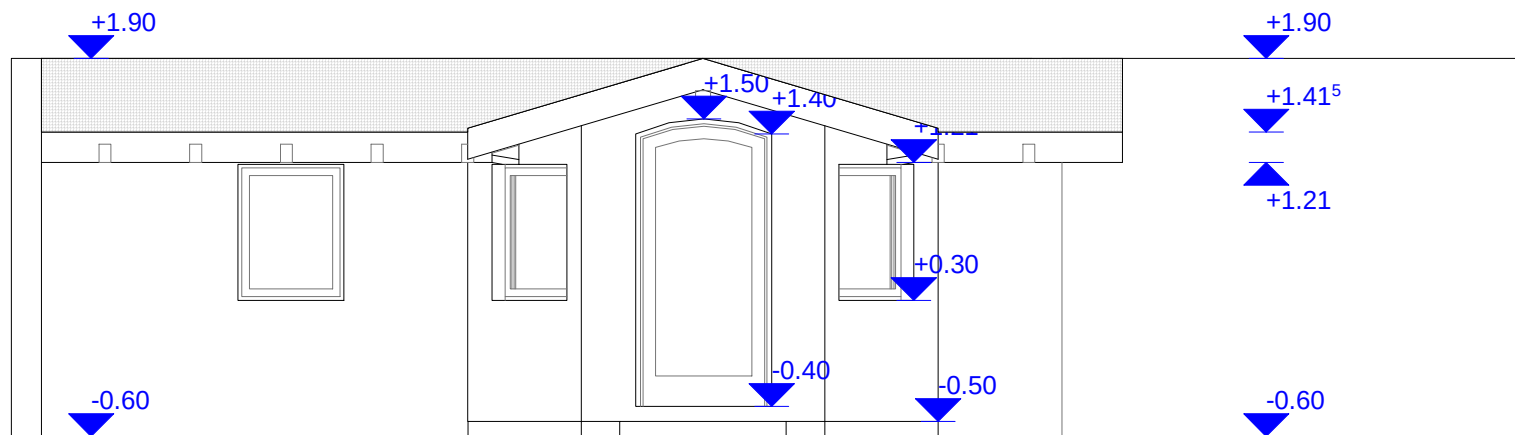


DESIGN GROUP 2000 S.R.L J40/9382/2000						<u>BENEFICIAR :</u> MACOVEI OCTAVIAN & FLORICA str. Bulgarus nr.64F Sector 5 Bucuresti	
PROIECTAT		Arh. AL.BASHTAWI				LOCUINTA P+E+M	
DESENAT		Arh. A.G.GRAMADA					
SEF PROIECT		Arh. S.DUMITRESCU					
DATA 03.03.05	SPEC. ARH.	SCARA : 1:50	PR. NR. 3/2005	NR. PL. 21	PL. NR. 20	FATADA V (acces)	

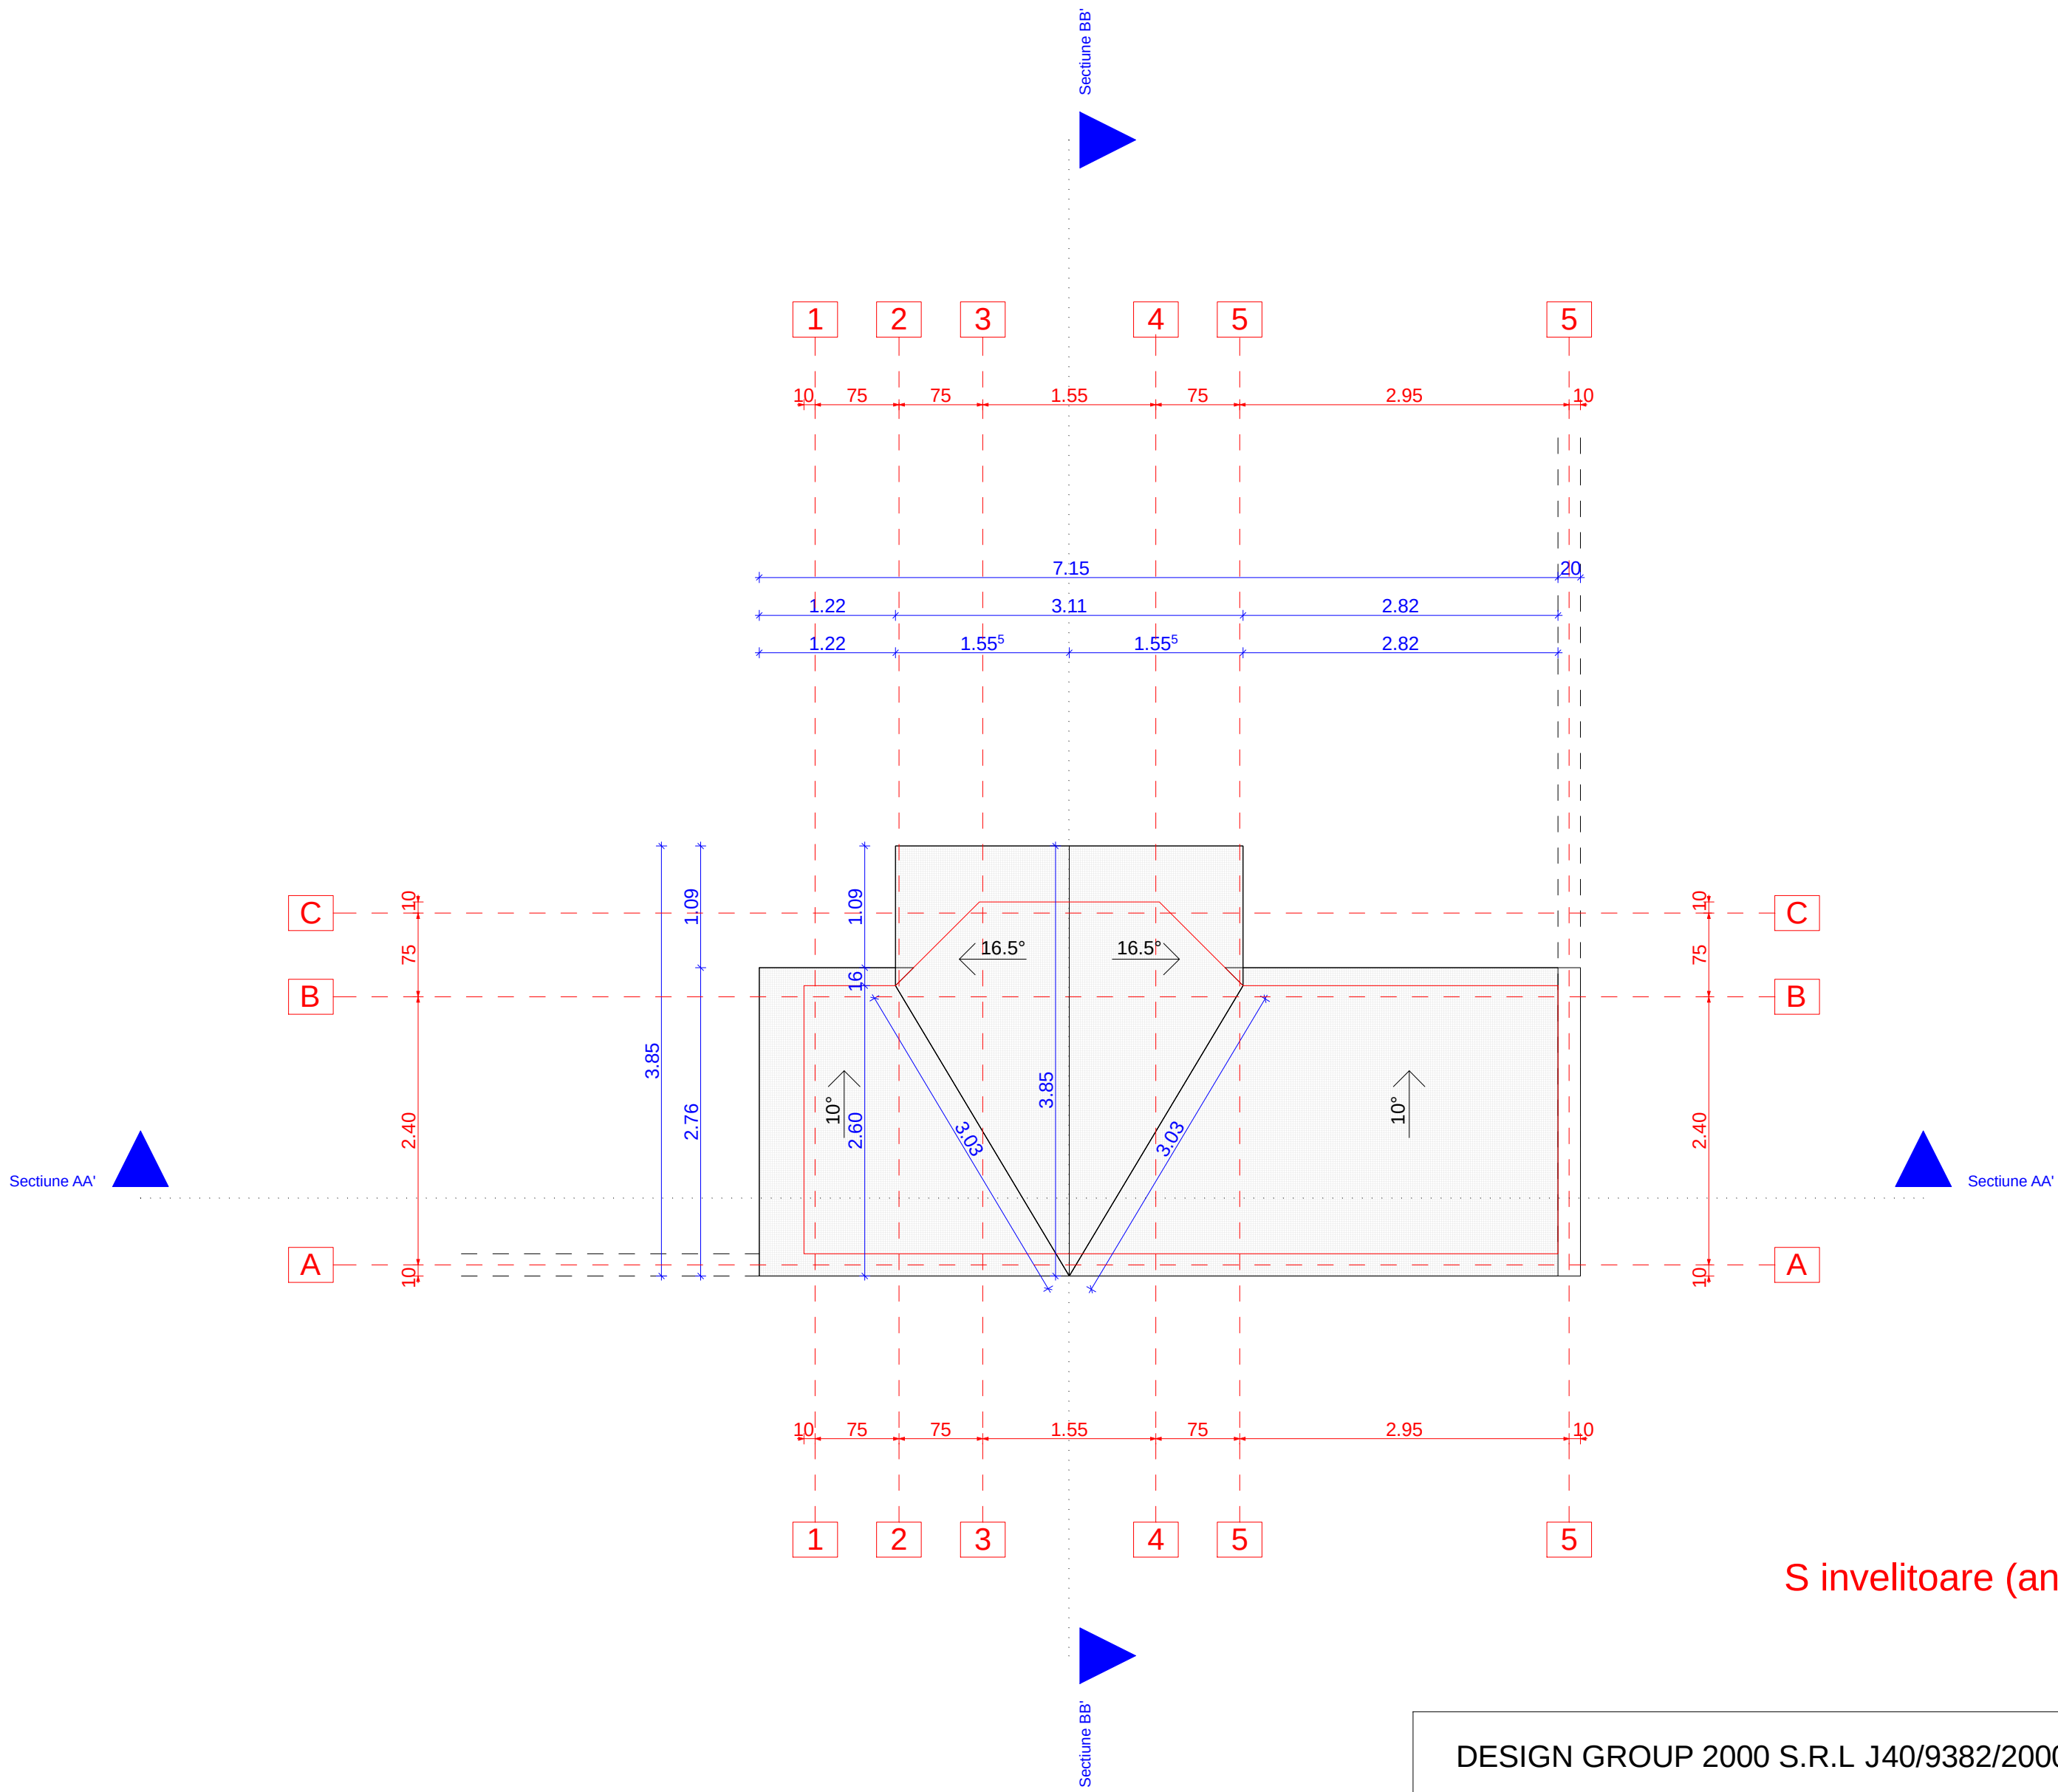


S invelitoare (anexa): 23.7mp


DESIGN GROUP 2000 S.R.L J40/9382/2000						<u>BENEFICIAR</u> : MACOVEI OCTAVIAN & FLORICA str. Bulgarus nr.64F Sector 5 Bucuresti	
PROIECTAT		Arh. AL.BASHTAWI				ANEXA	
DESENAT		Arh. A.G.GRAMADA					
SEF PROIECT		Arh. S.DUMITRESCU					
DATA 03.03.05	SPEC. ARH.	SCARA : 1:50	PR. NR. 3/2005	NR. PL. 21	PL. NR. 17	PLAN INVELITOARE	

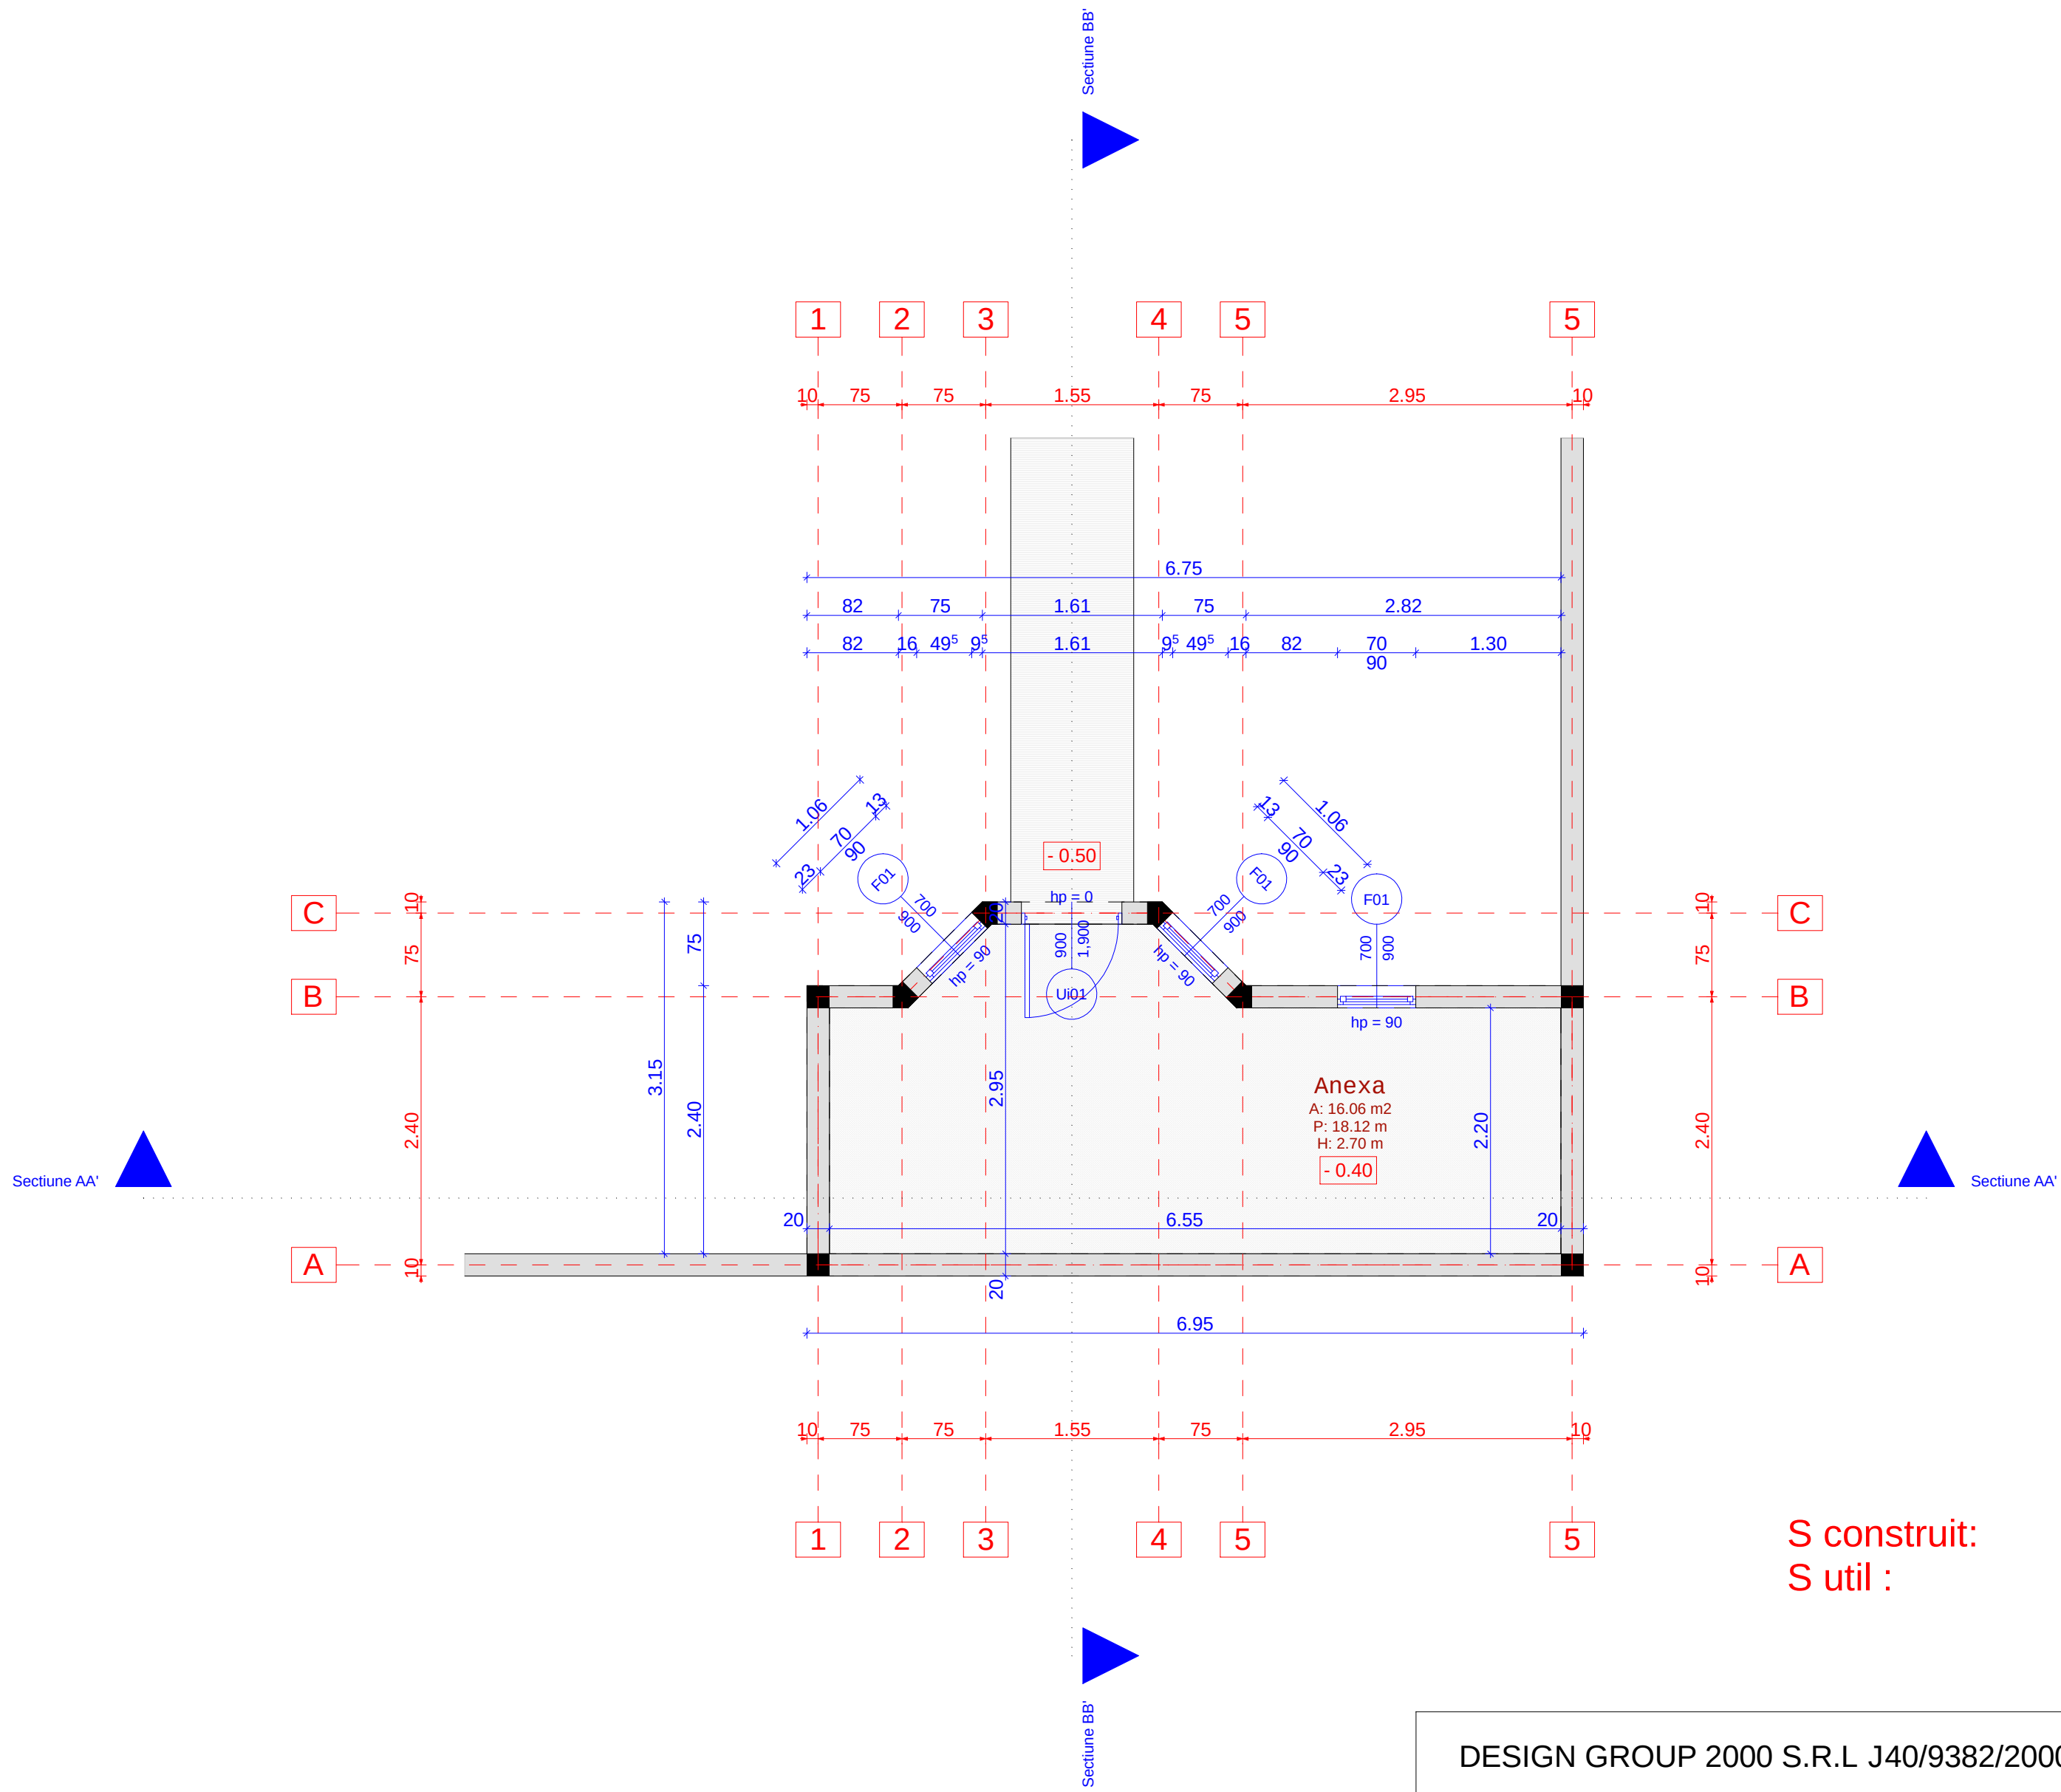


S construit: 17.97mp
S util : 16.06mp

DESIGN GROUP 2000 S.R.L J40/9382/2000						<u>BENEFICIAR</u> : MACOVEI OCTAVIAN & FLORICA str. Bulgarus nr.64F Sector 5 Bucuresti	
PROIECTAT		Arh. AL.BASHTAWI				ANEXA	
DESENAT		Arh. A.G.GRAMADA					
SEF PROIECT		Arh. S.DUMITRESCU					
DATA 03.03.05	SPEC. ARH.	SCARA : 1:50	PR. NR. 3/2005	NR. PL. 21	PL. NR. 15	PLAN PARTER	

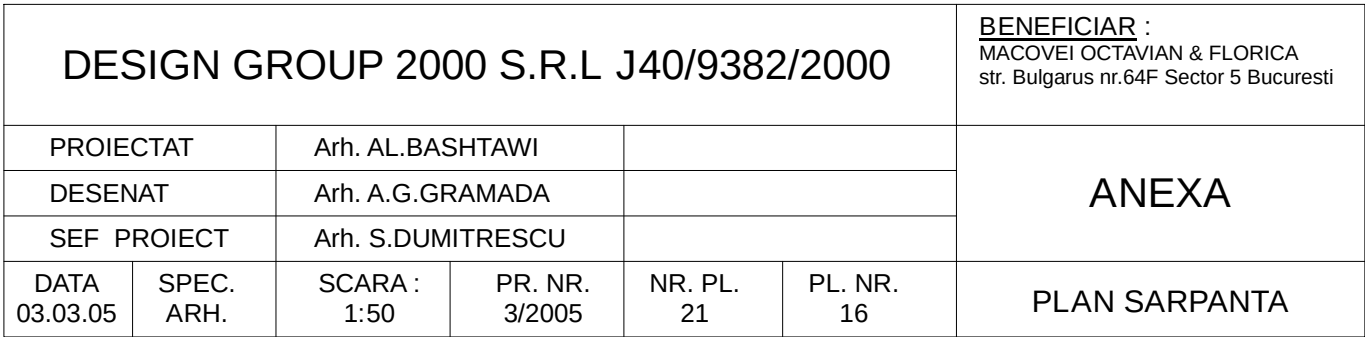


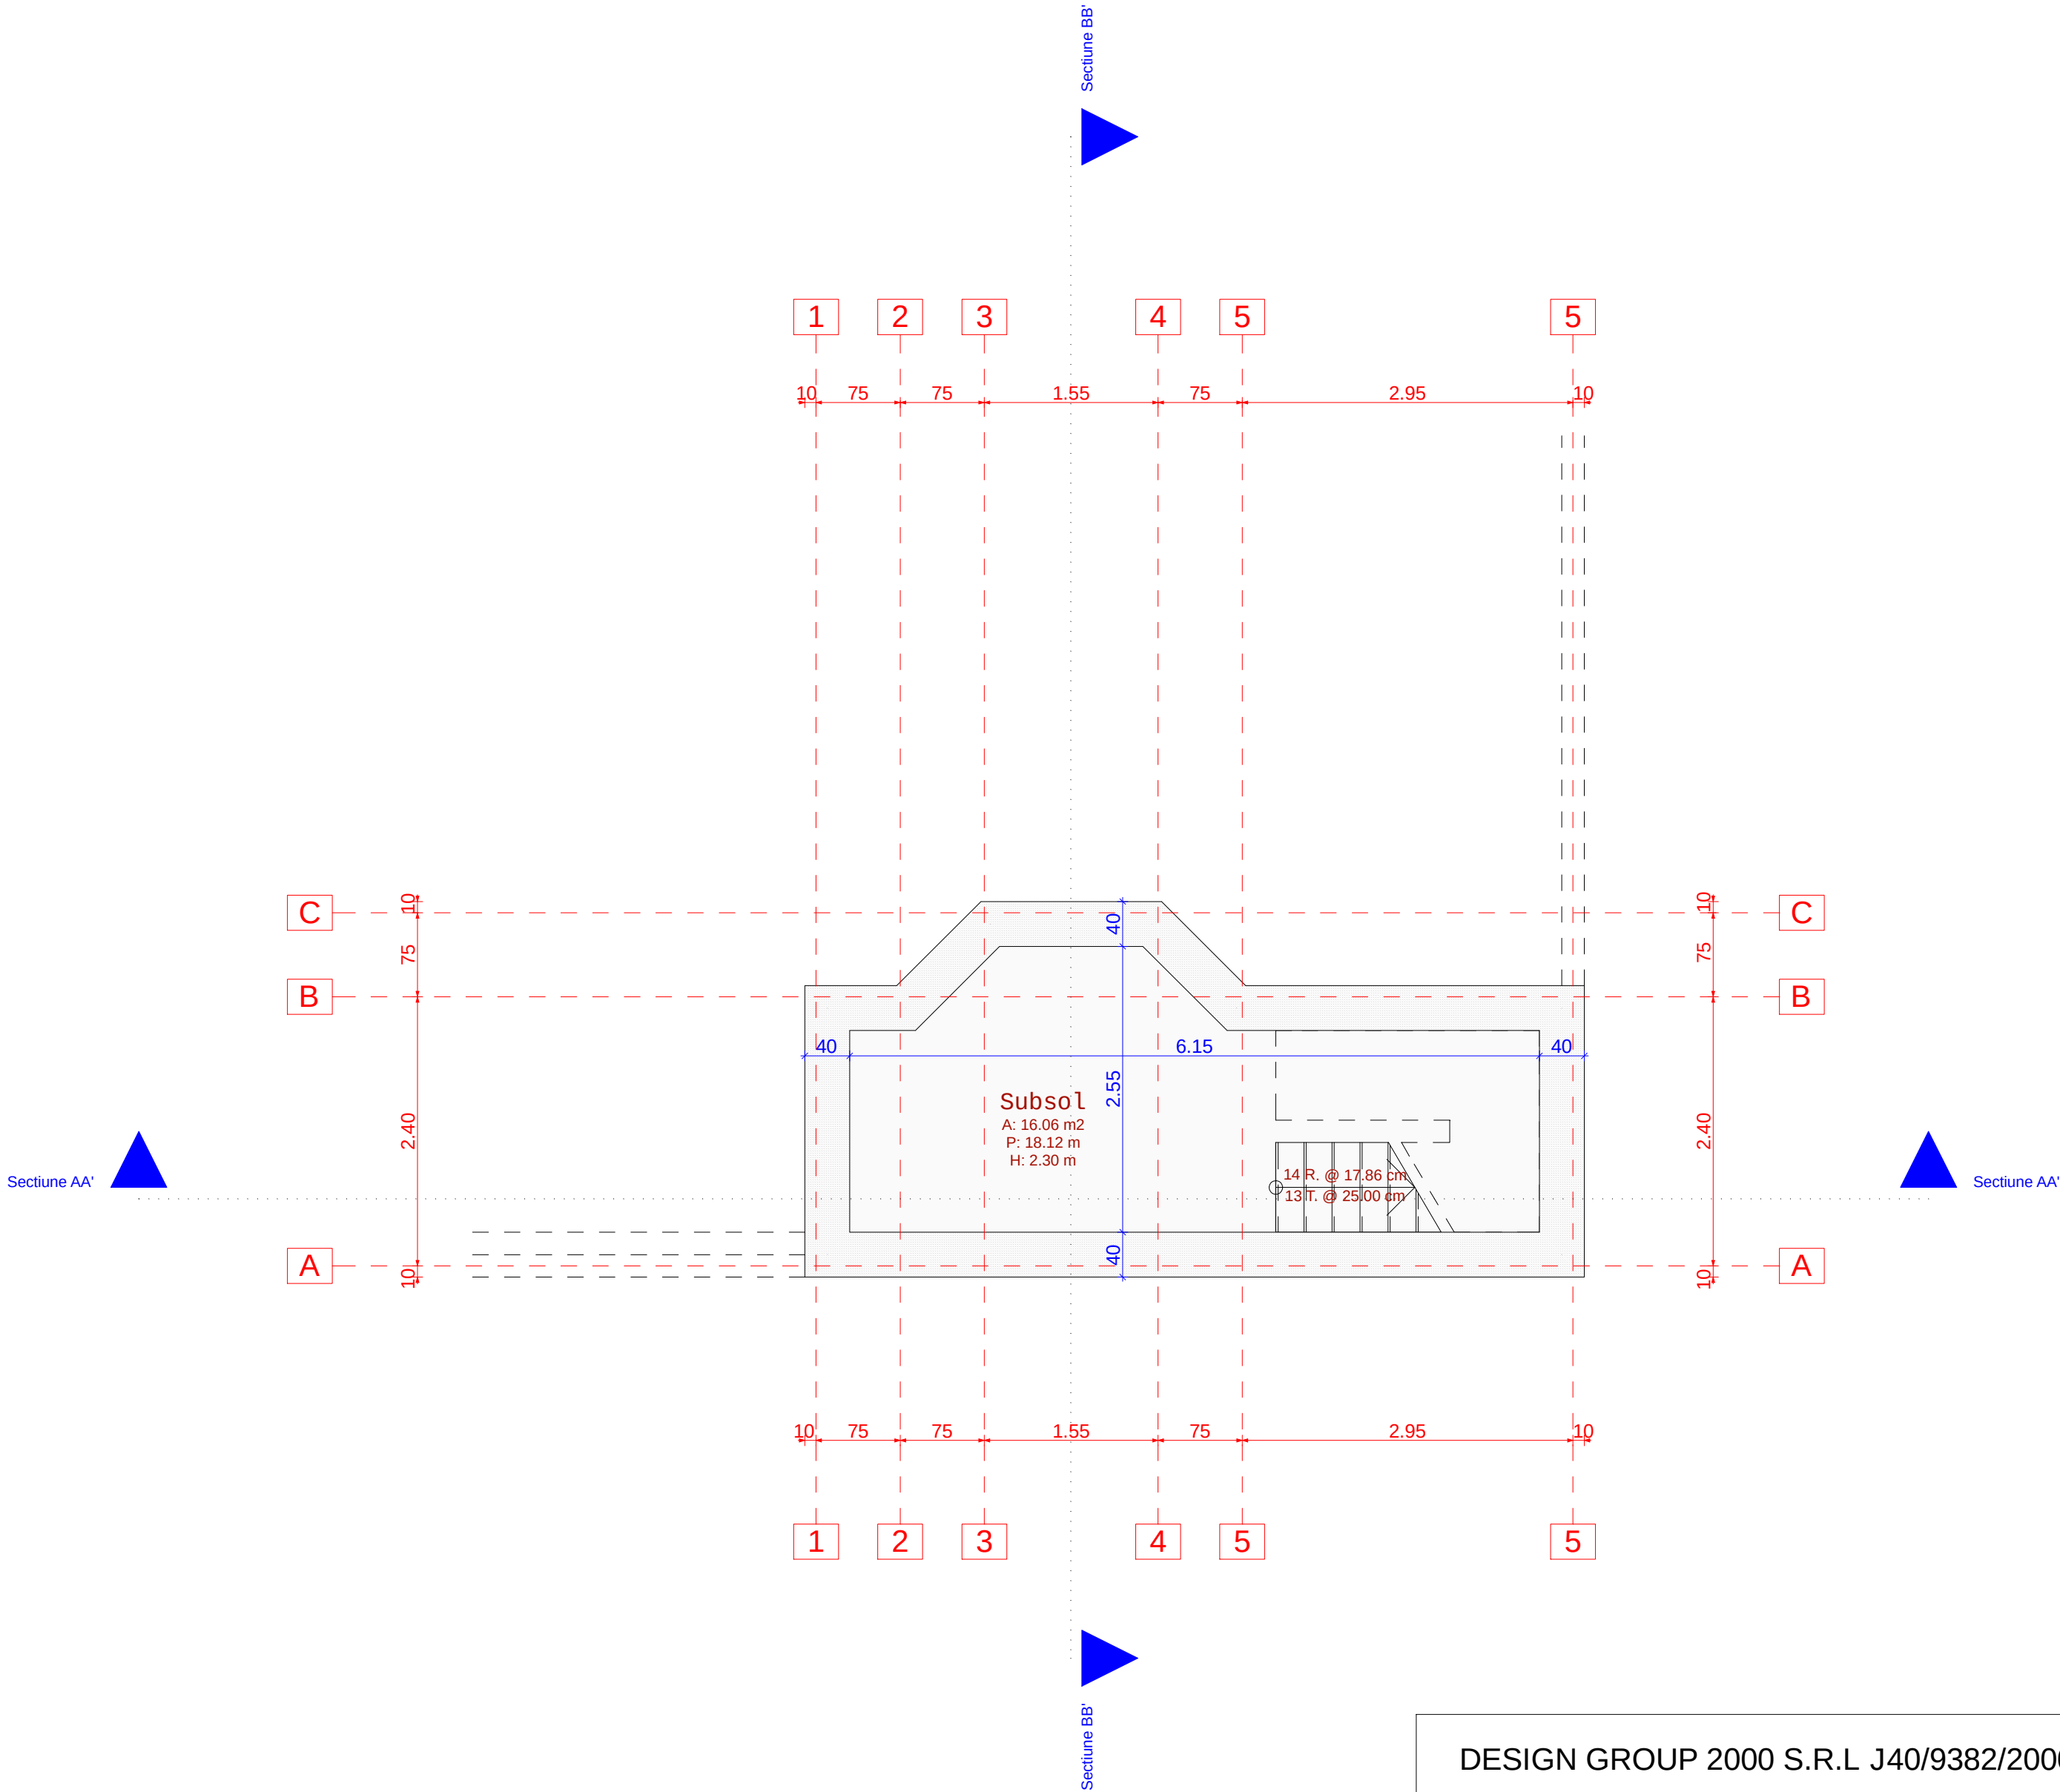




DESIGN GROUP 2000 S.R.L J40/9382/2000						<u>BENEFICIAR</u> : MACOVEI OCTAVIAN & FLORICA str. Bulgarus nr.64F Sector 5 Bucuresti	
PROIECTAT		Arh. AL.BASHTAWI				ANEXA	
DESENAT		Arh. A.G.GRAMADA					
SEF PROIECT		Arh. S.DUMITRESCU					
DATA 03.03.05	SPEC. ARH.	SCARA : 1:50	PR. NR. 3/2005	NR. PL. 21	PL. NR. 15'	PLAN SUBSOL (fundatii)	

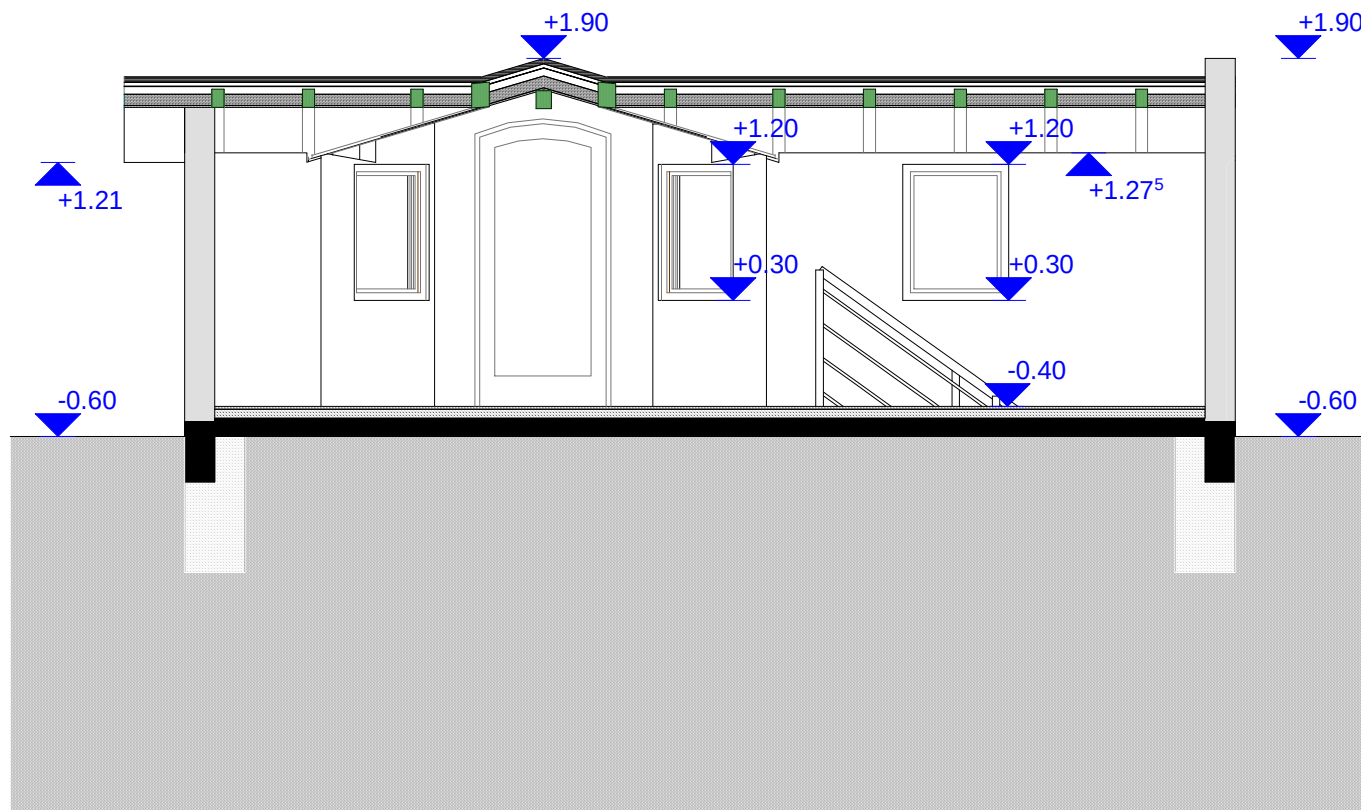


DESIGN GROUP 2000 S.R.L J40/9382/2000						<u>BENEFICIAR :</u> MACOVEI OCTAVIAN & FLORICA str. Bulgarus nr.64F Sector 5 Bucuresti	
PROIECTAT		Arh. AL.BASHTAWI				LOCUINTA P+E+M	
DESENAT		Arh. A.G.GRAMADA					
SEF PROIECT		Arh. S.DUMITRESCU					
DATA 03.03.05	SPEC. ARH.	SCARA : 1:50	PR. NR. 3/2005	NR. PL. 21	PL. NR. 18	SECTIUNE AA'	

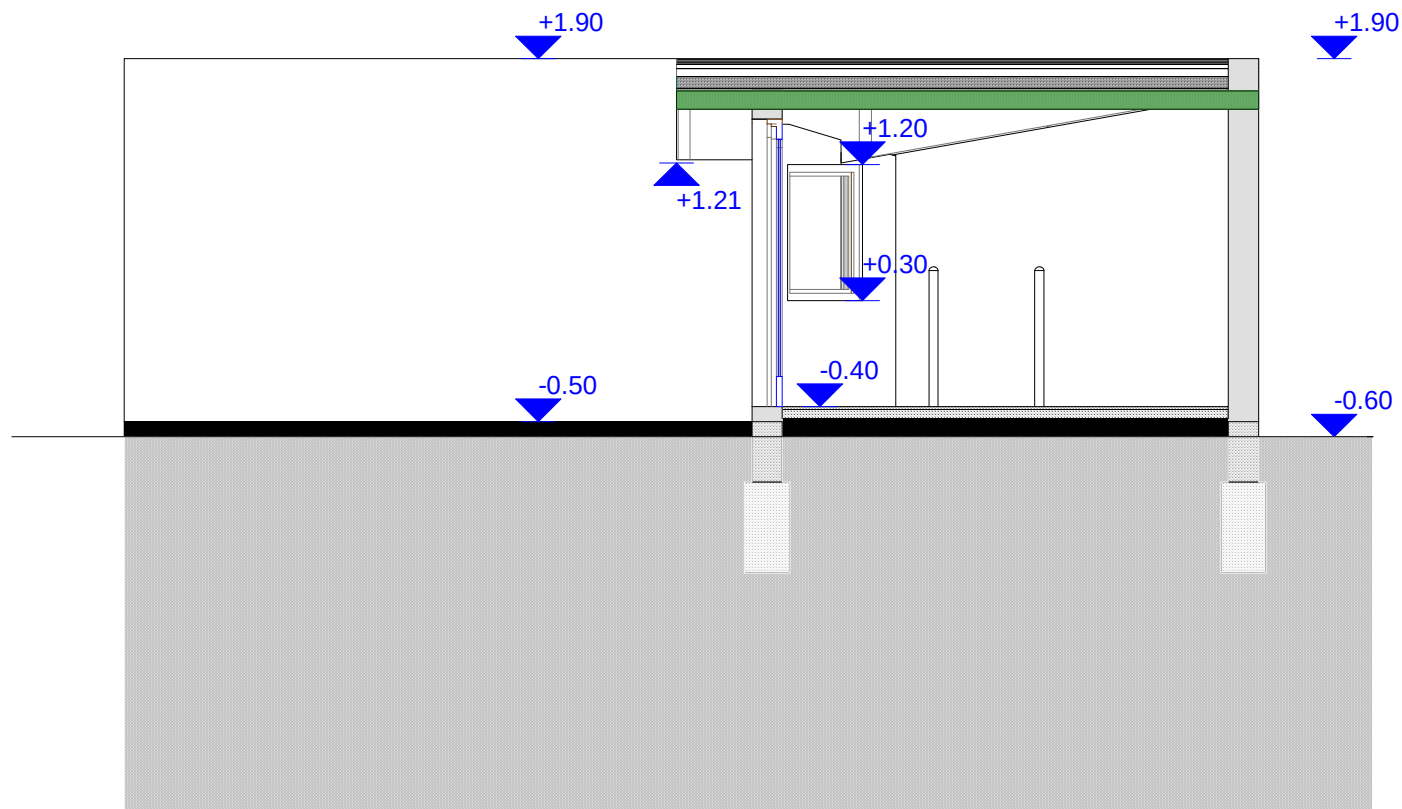


DESIGN GROUP 2000 S.R.L J40/9382/2000						<u>BENEFICIAR</u> : MACOVEI OCTAVIAN & FLORICA str. Bulgarus nr.64F Sector 5 Bucuresti	
PROIECTAT		Arh. AL.BASHTAWI				LOCUINTA P+E+M	
DESEMAT		Arh. A.G.GRAMADA					
SEF PROIECT		Arh. S.DUMITRESCU					
DATA 03.03.05	SPEC. ARH.	SCARA : 1:50	PR. NR. 3/2005	NR. PL. 21	PL. NR. 19	SECTIUNE BB'	

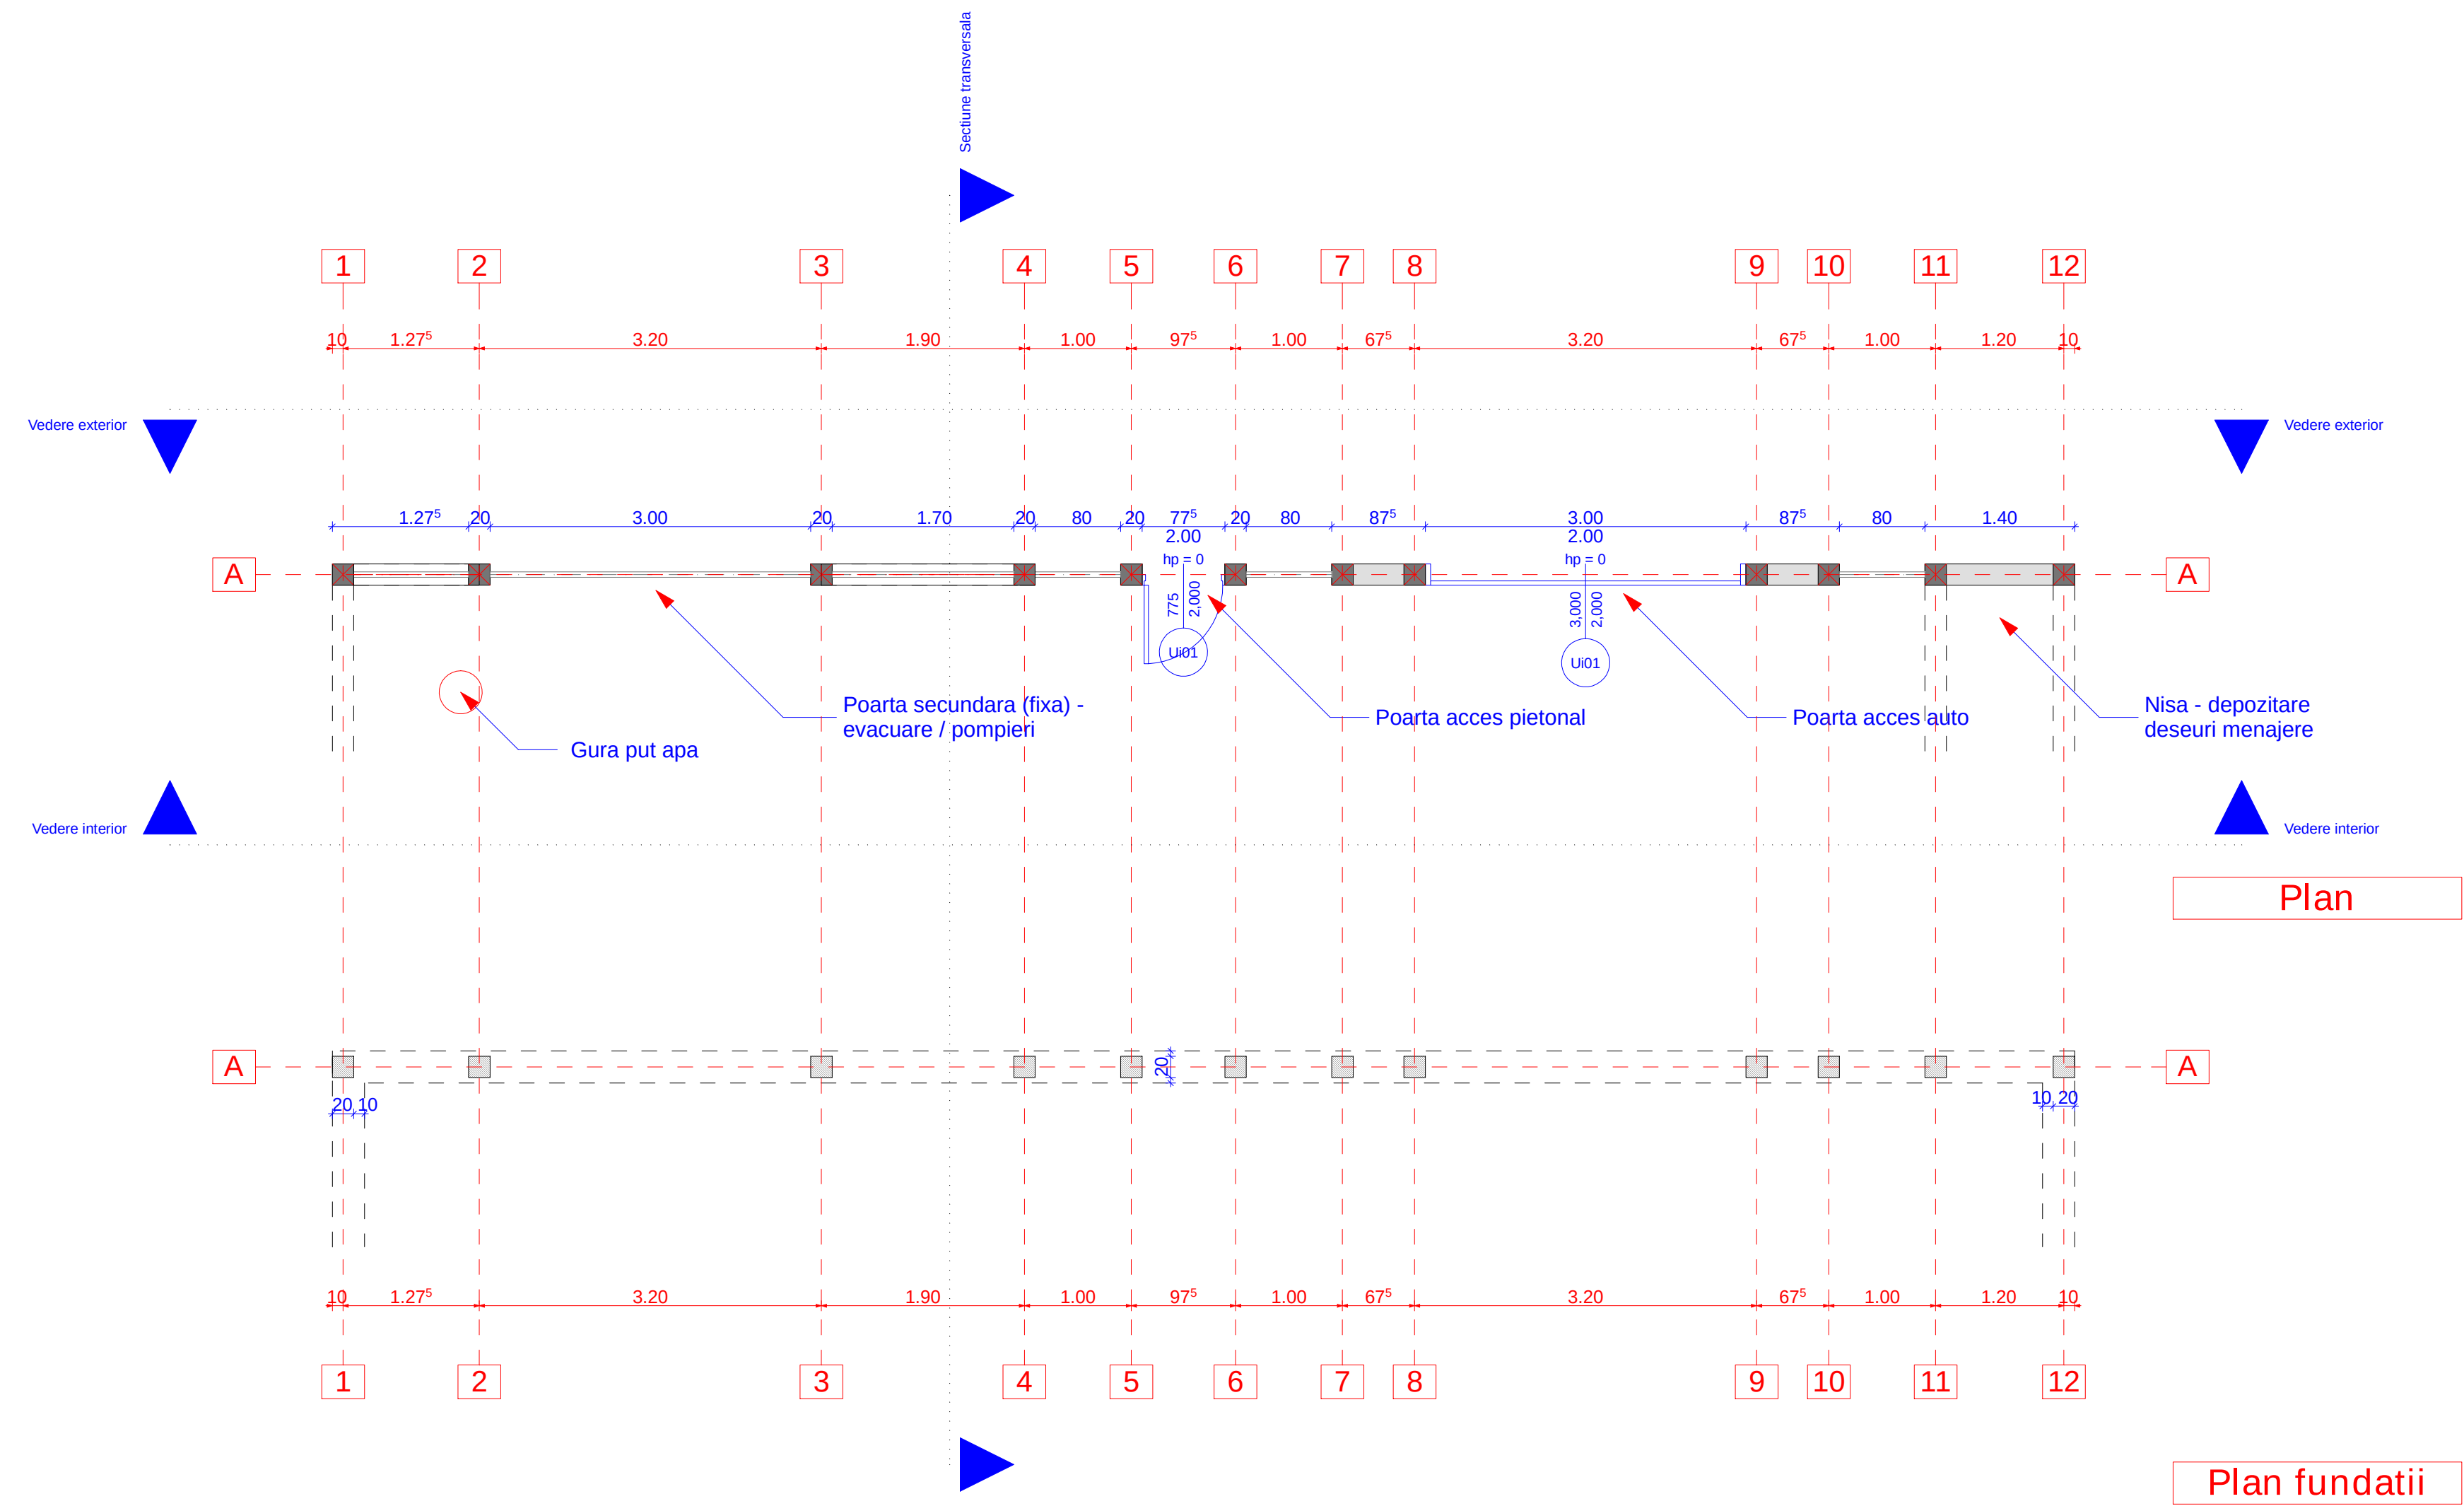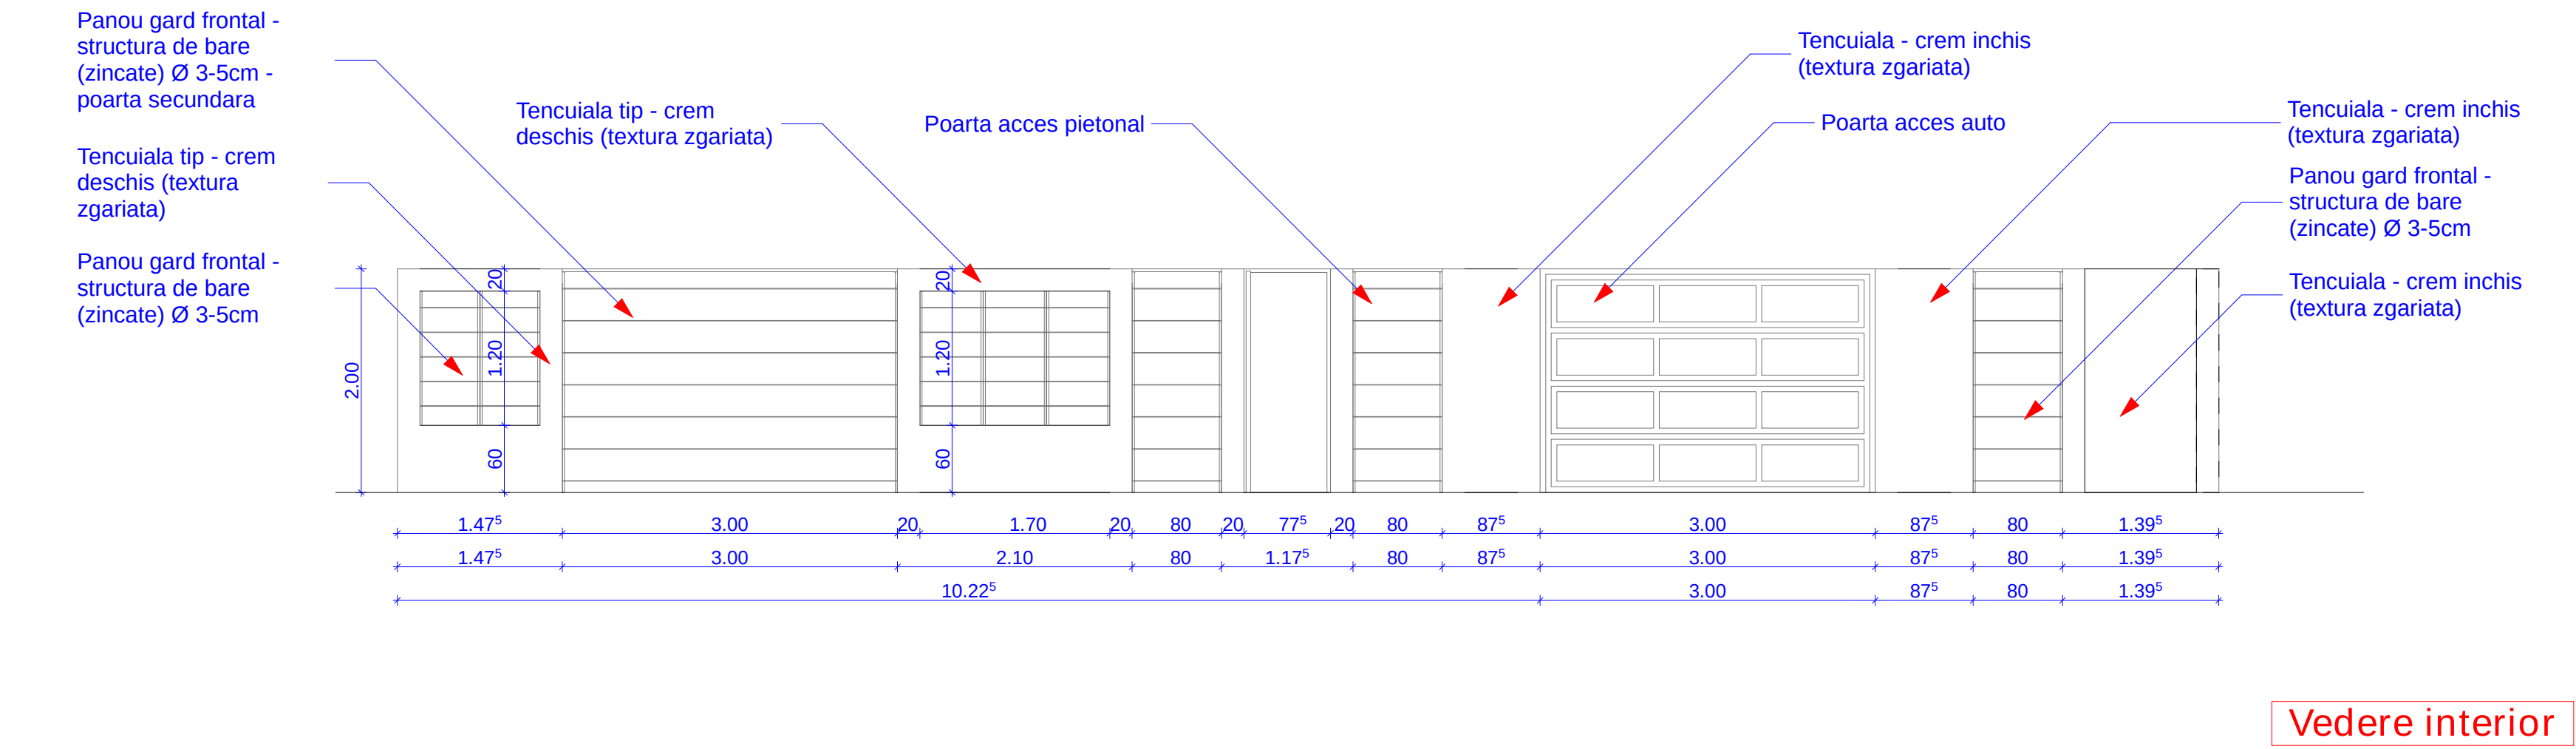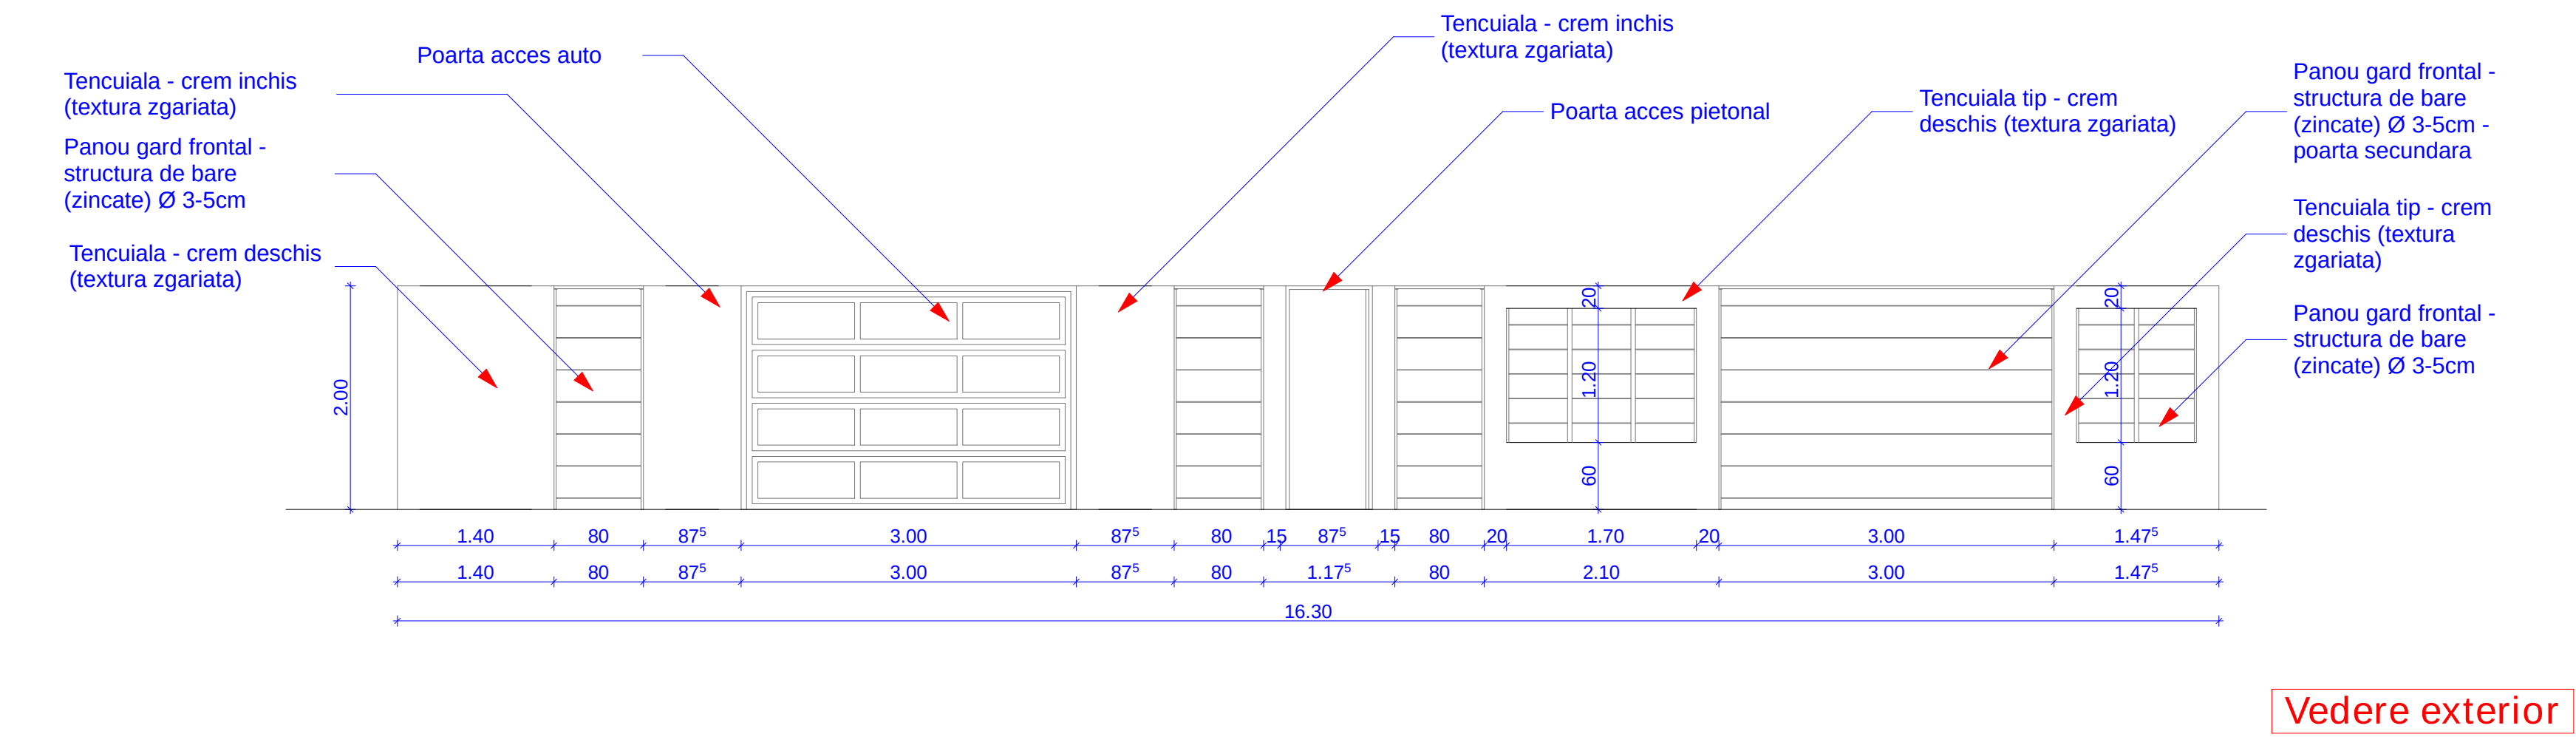


DESIGN GROUP 2000 S.R.L J40/9382/2000						BENEFICIAR : MACOVEI OCTAVIAN & FLORICA str. Bulgarus nr.64F Sector 5 Bucuresti	
PROIECTAT		Arh. AL.BASHTAWI				GARD (la strada)	
DESENAT		Arh. A.G.GRAMADA					
SEF PROIECT		Arh. S.DUMITRESCU					
DATA 03.03.05	SPEC. ARH.	SCARA : 1:50	PR. NR. 3/2005	NR. PL. 20	PL. NR. 14	PLAN, VEDERI, SECTIUNE	

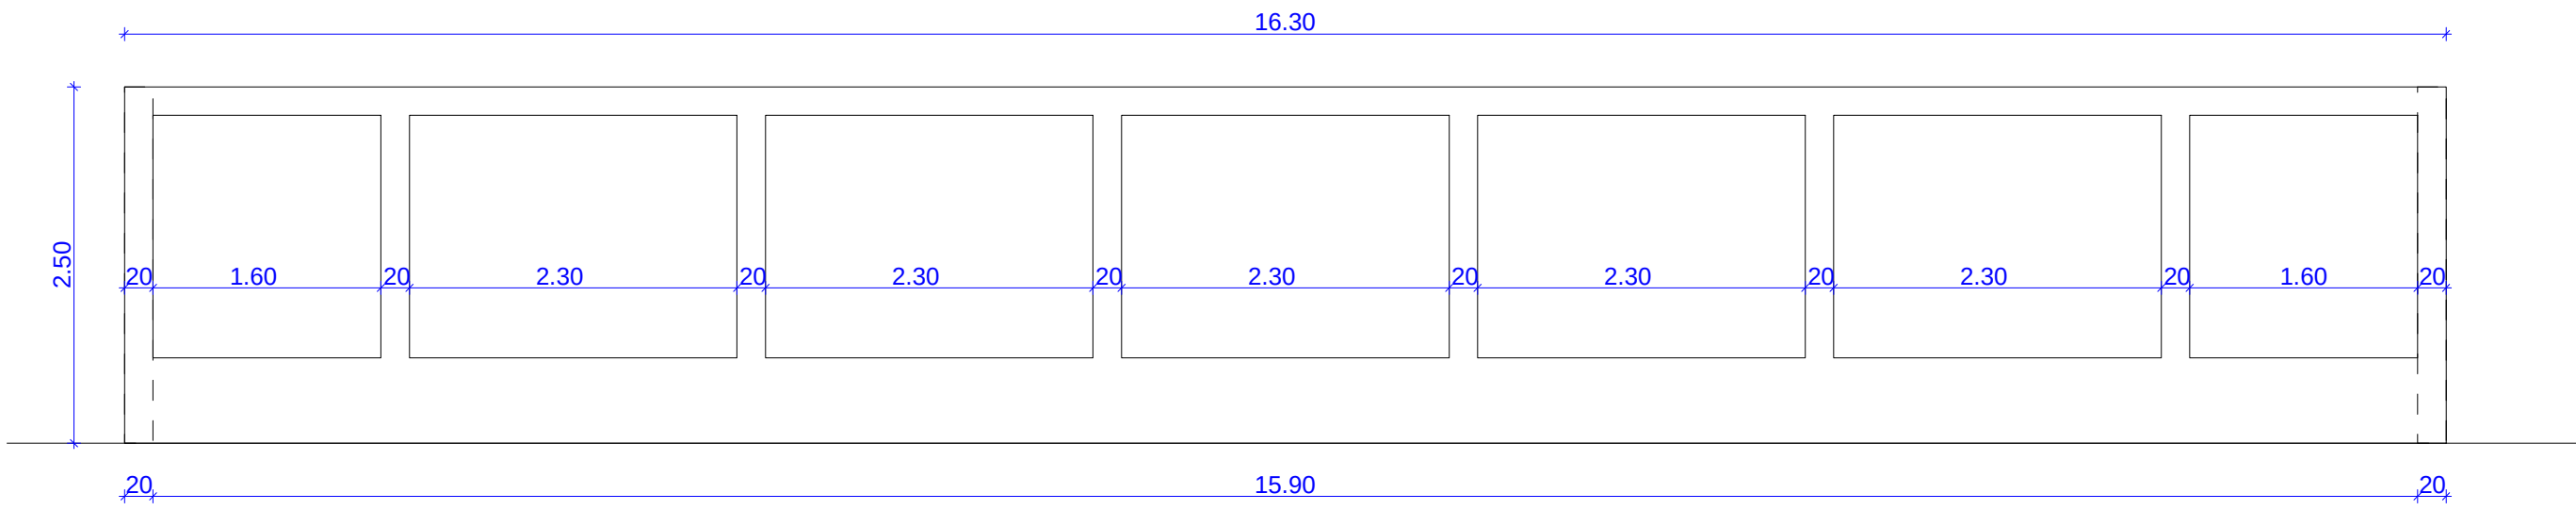

Vedere spate

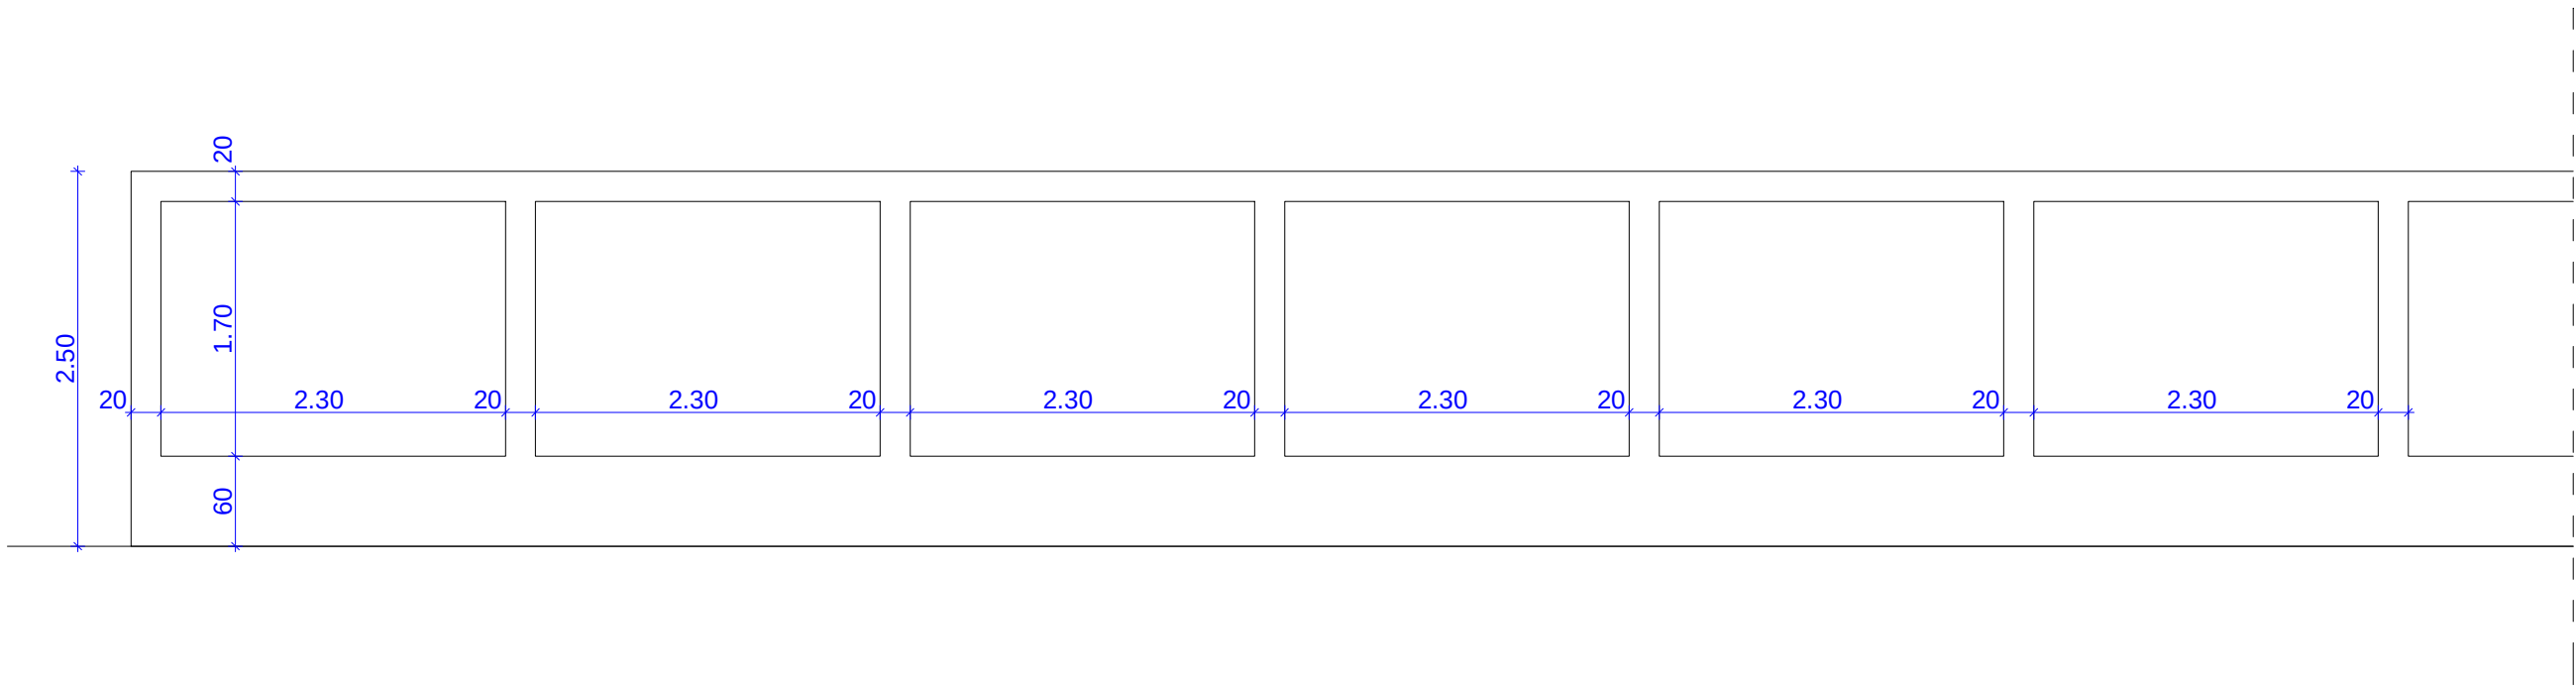


Vedere lateral

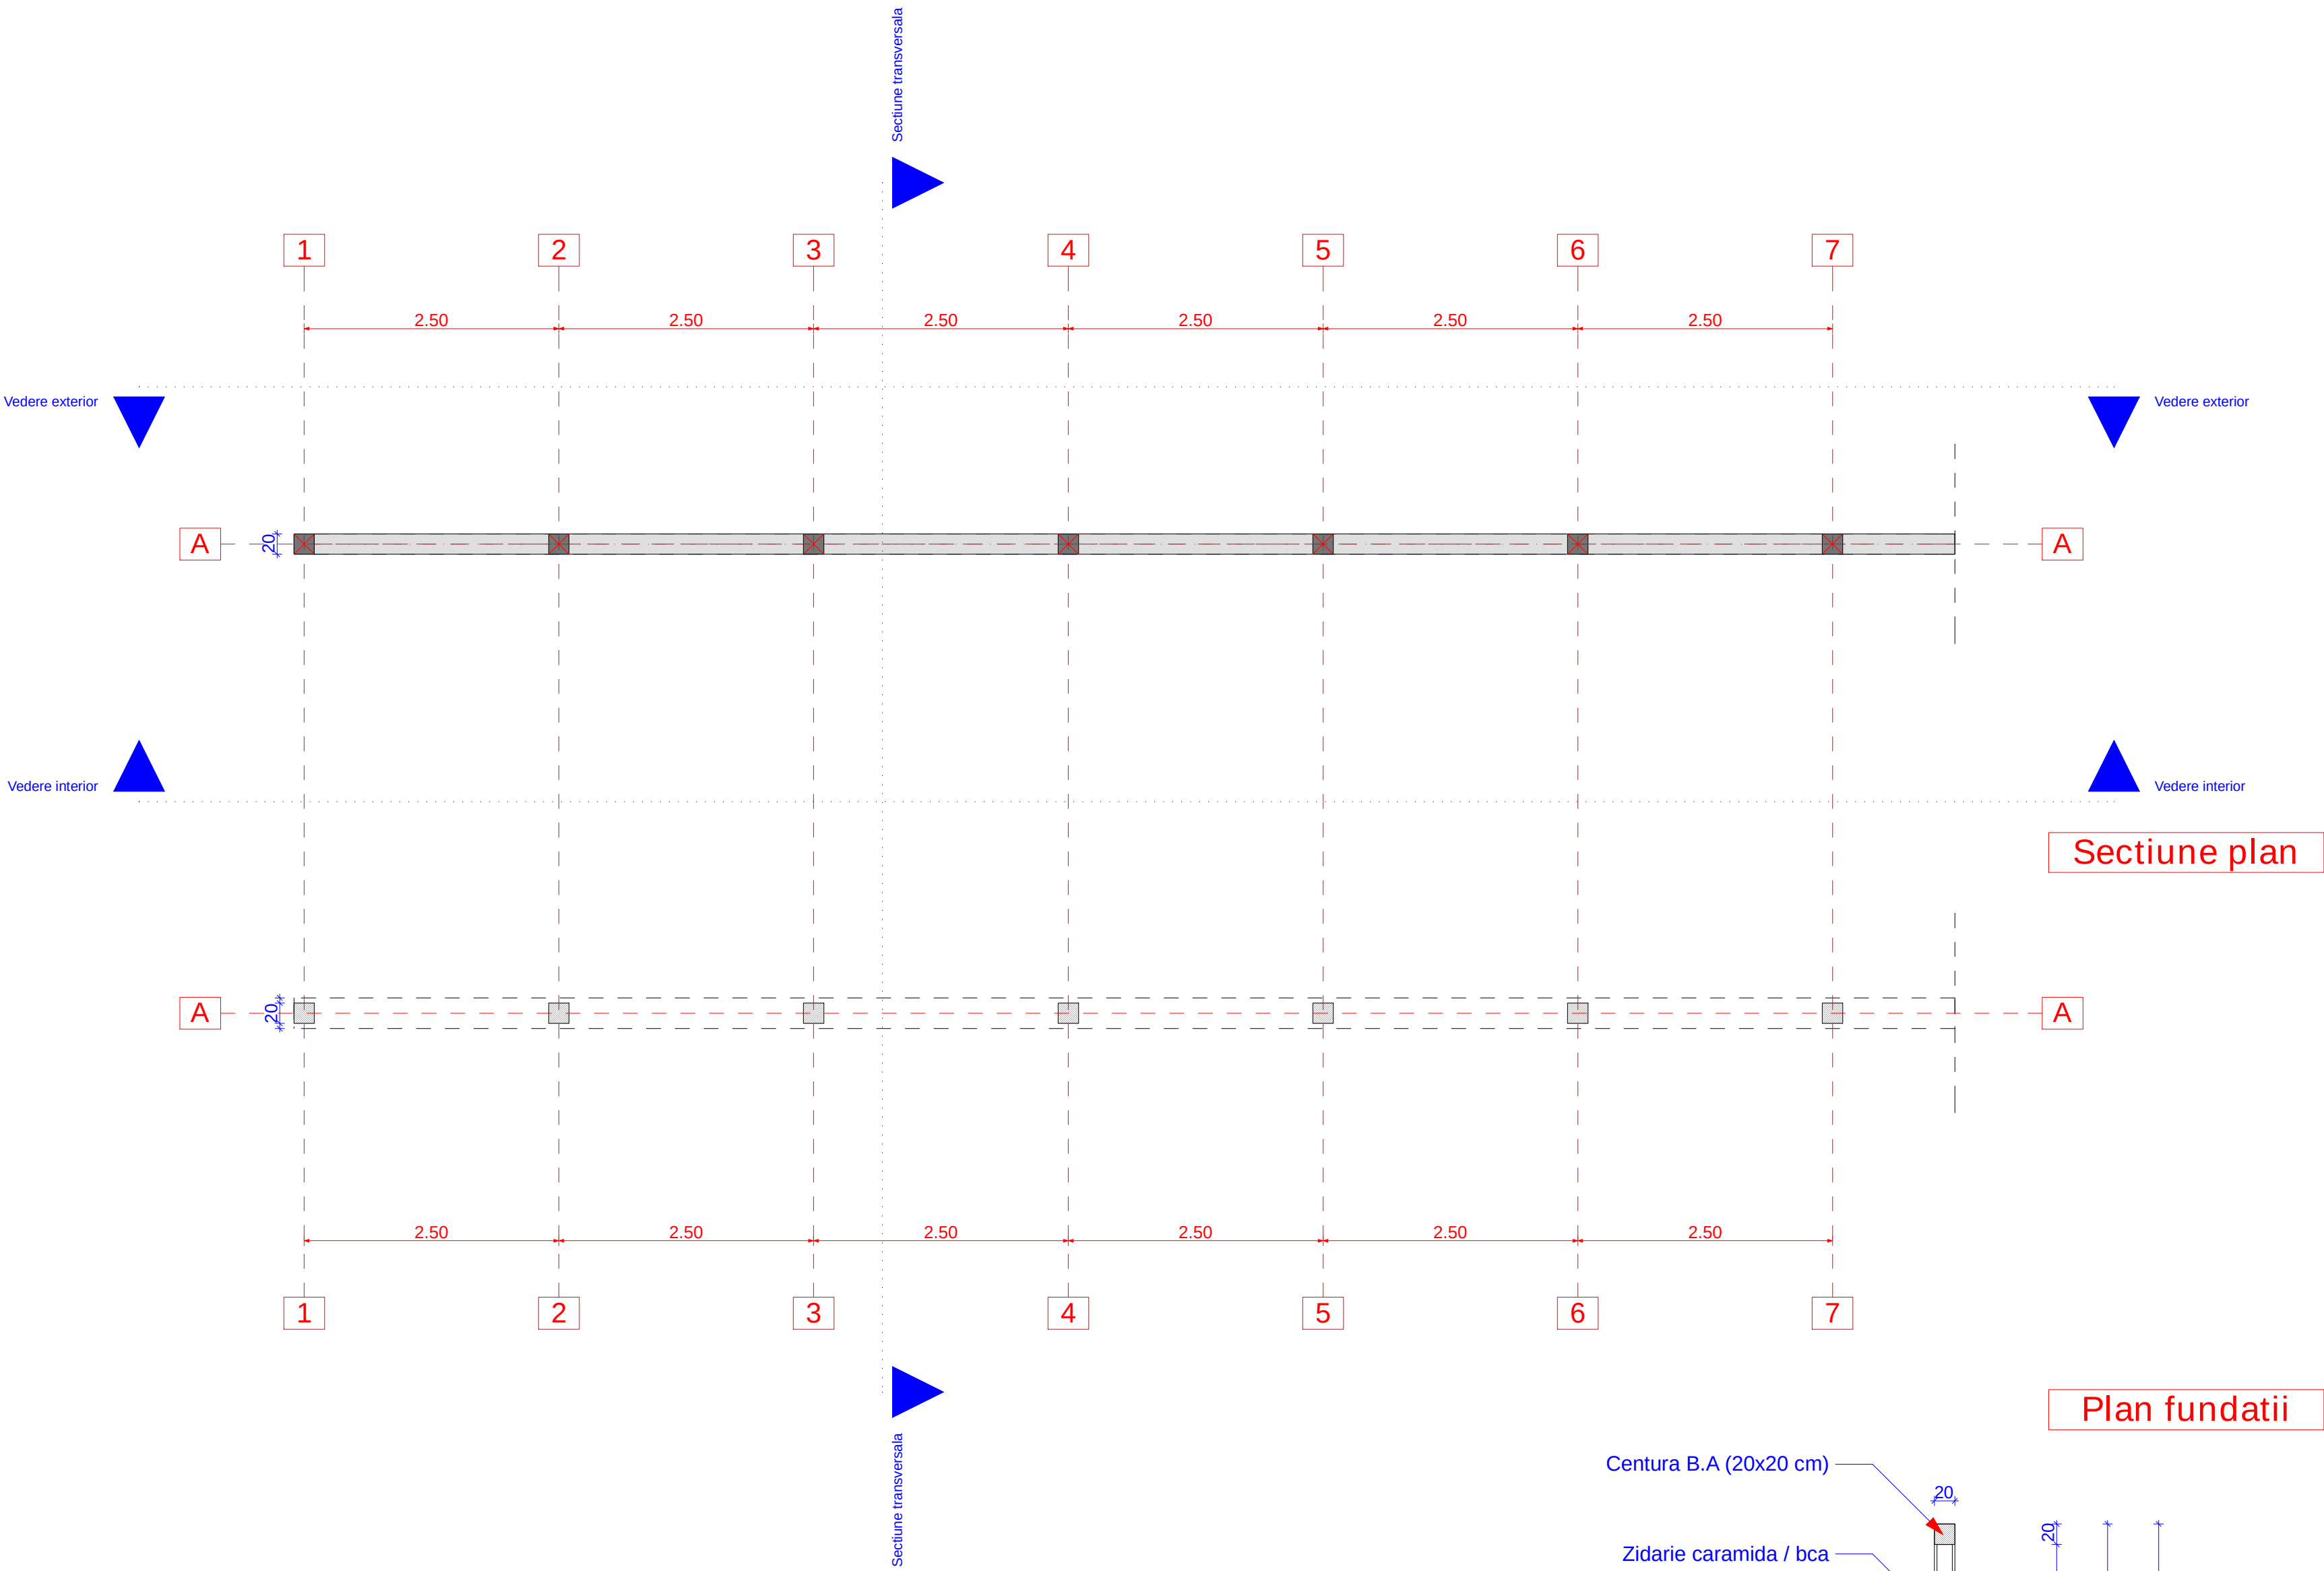

Sectiune plan

Plan fundatii

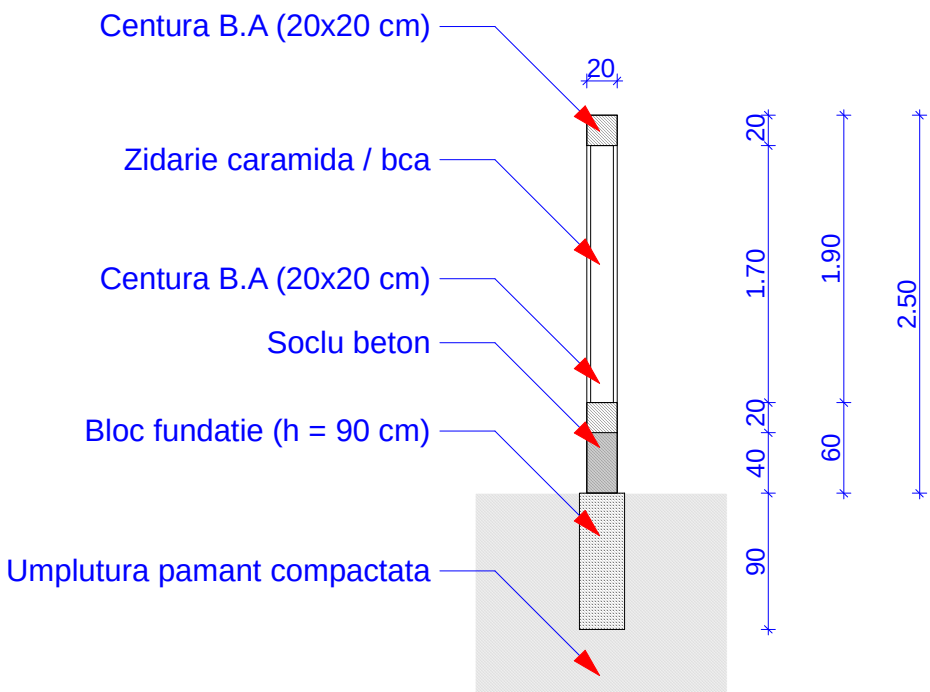

Sectiune

DESIGN GROUP 2000 S.R.L J40/9382/2000						BENEFICIAR : MACOVEI OCTAVIAN & FLORICA str. Bulgarus nr.64F Sector 5 Bucuresti	
PROIECTAT		Arh. AL.BASHTAWI				GARD (laterale + spate)	
DESENAT		Arh. A.G.GRAMADA					
SEF PROIECT		Arh. S.DUMITRESCU					
DATA 03.03.05	SPEC. ARH.	SCARA : 1:50	PR. NR. 3/2005	NR. PL. 20	PL. NR. 14'	PLAN, VEDERI, SECTIUNE	