




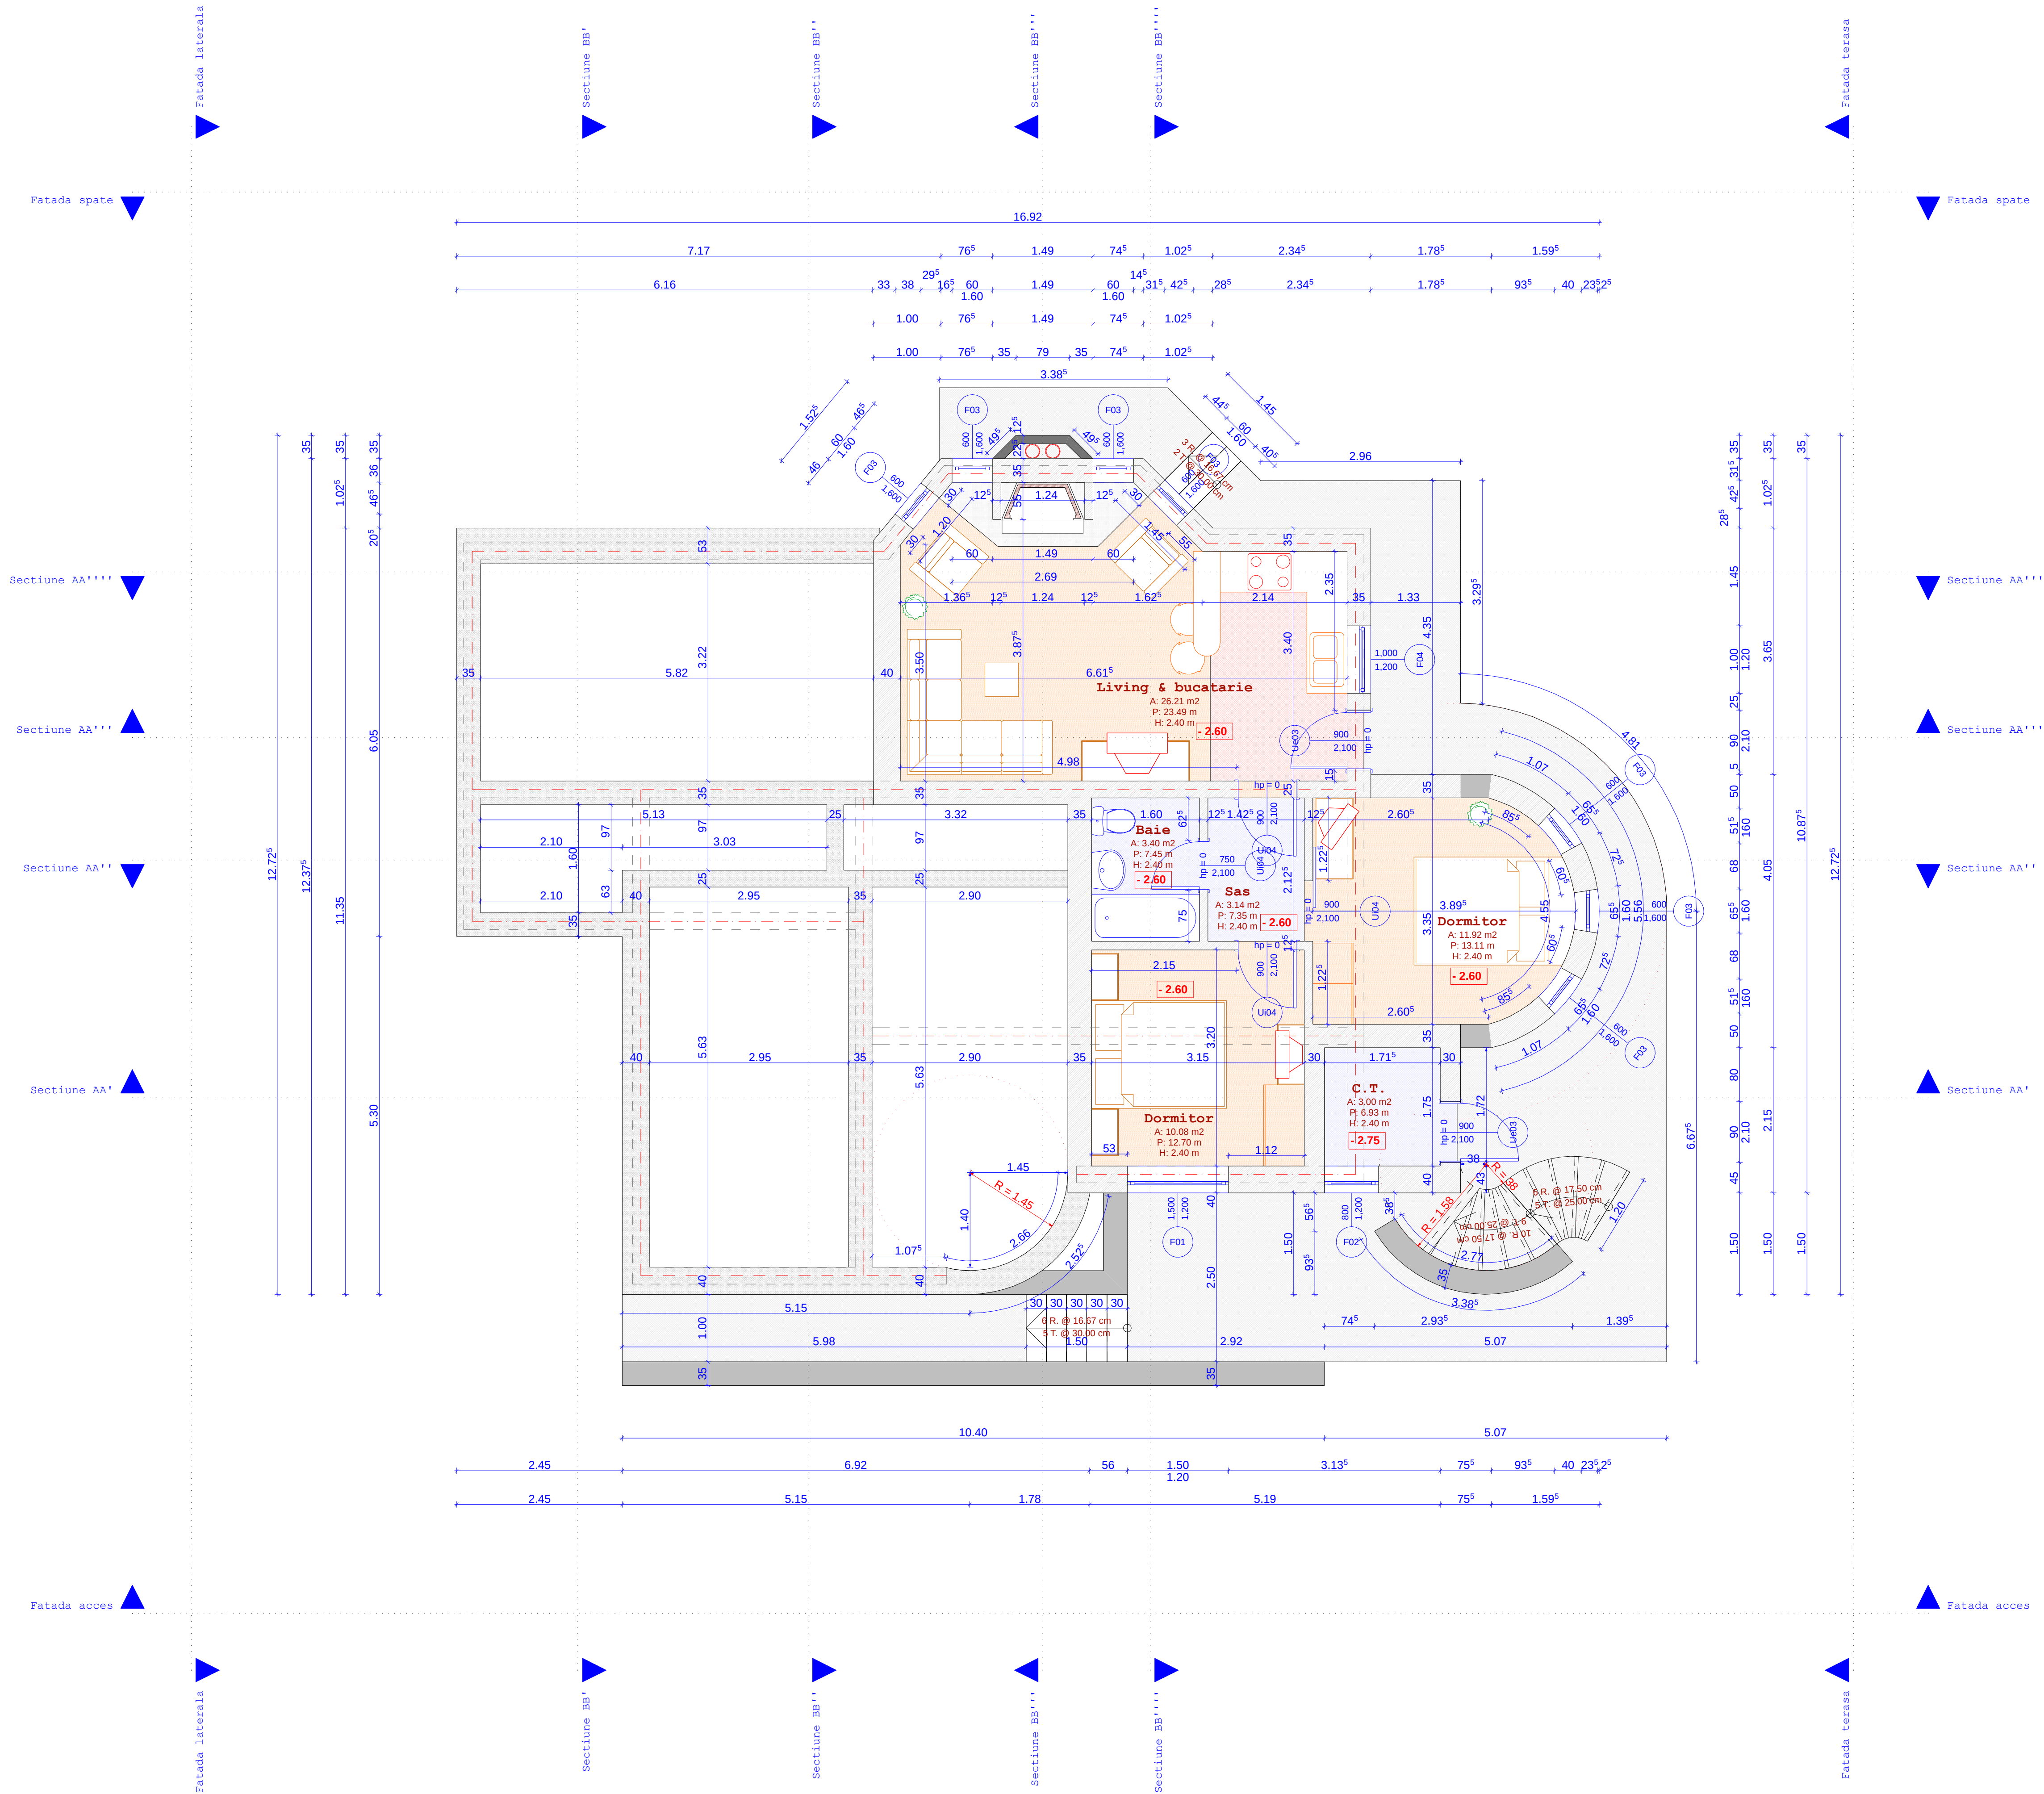


BENEFICIAR: Humu Nicolae Iulian Sinaia - str. Alunis		PROIECTAT Arh. AL.BASHTAWI		LOCUINTA D+P+M	
DESENAT Arh. A.G. GRAMADA		SEF PROIECT Arh. S.DUMITRESCU		PL. NR. 2	
DATA: 04.2005		SPEC. ARH.		NR. PL. 18	
SCARA:		PR. NR. 6/2005		PLAN DEMISOL	

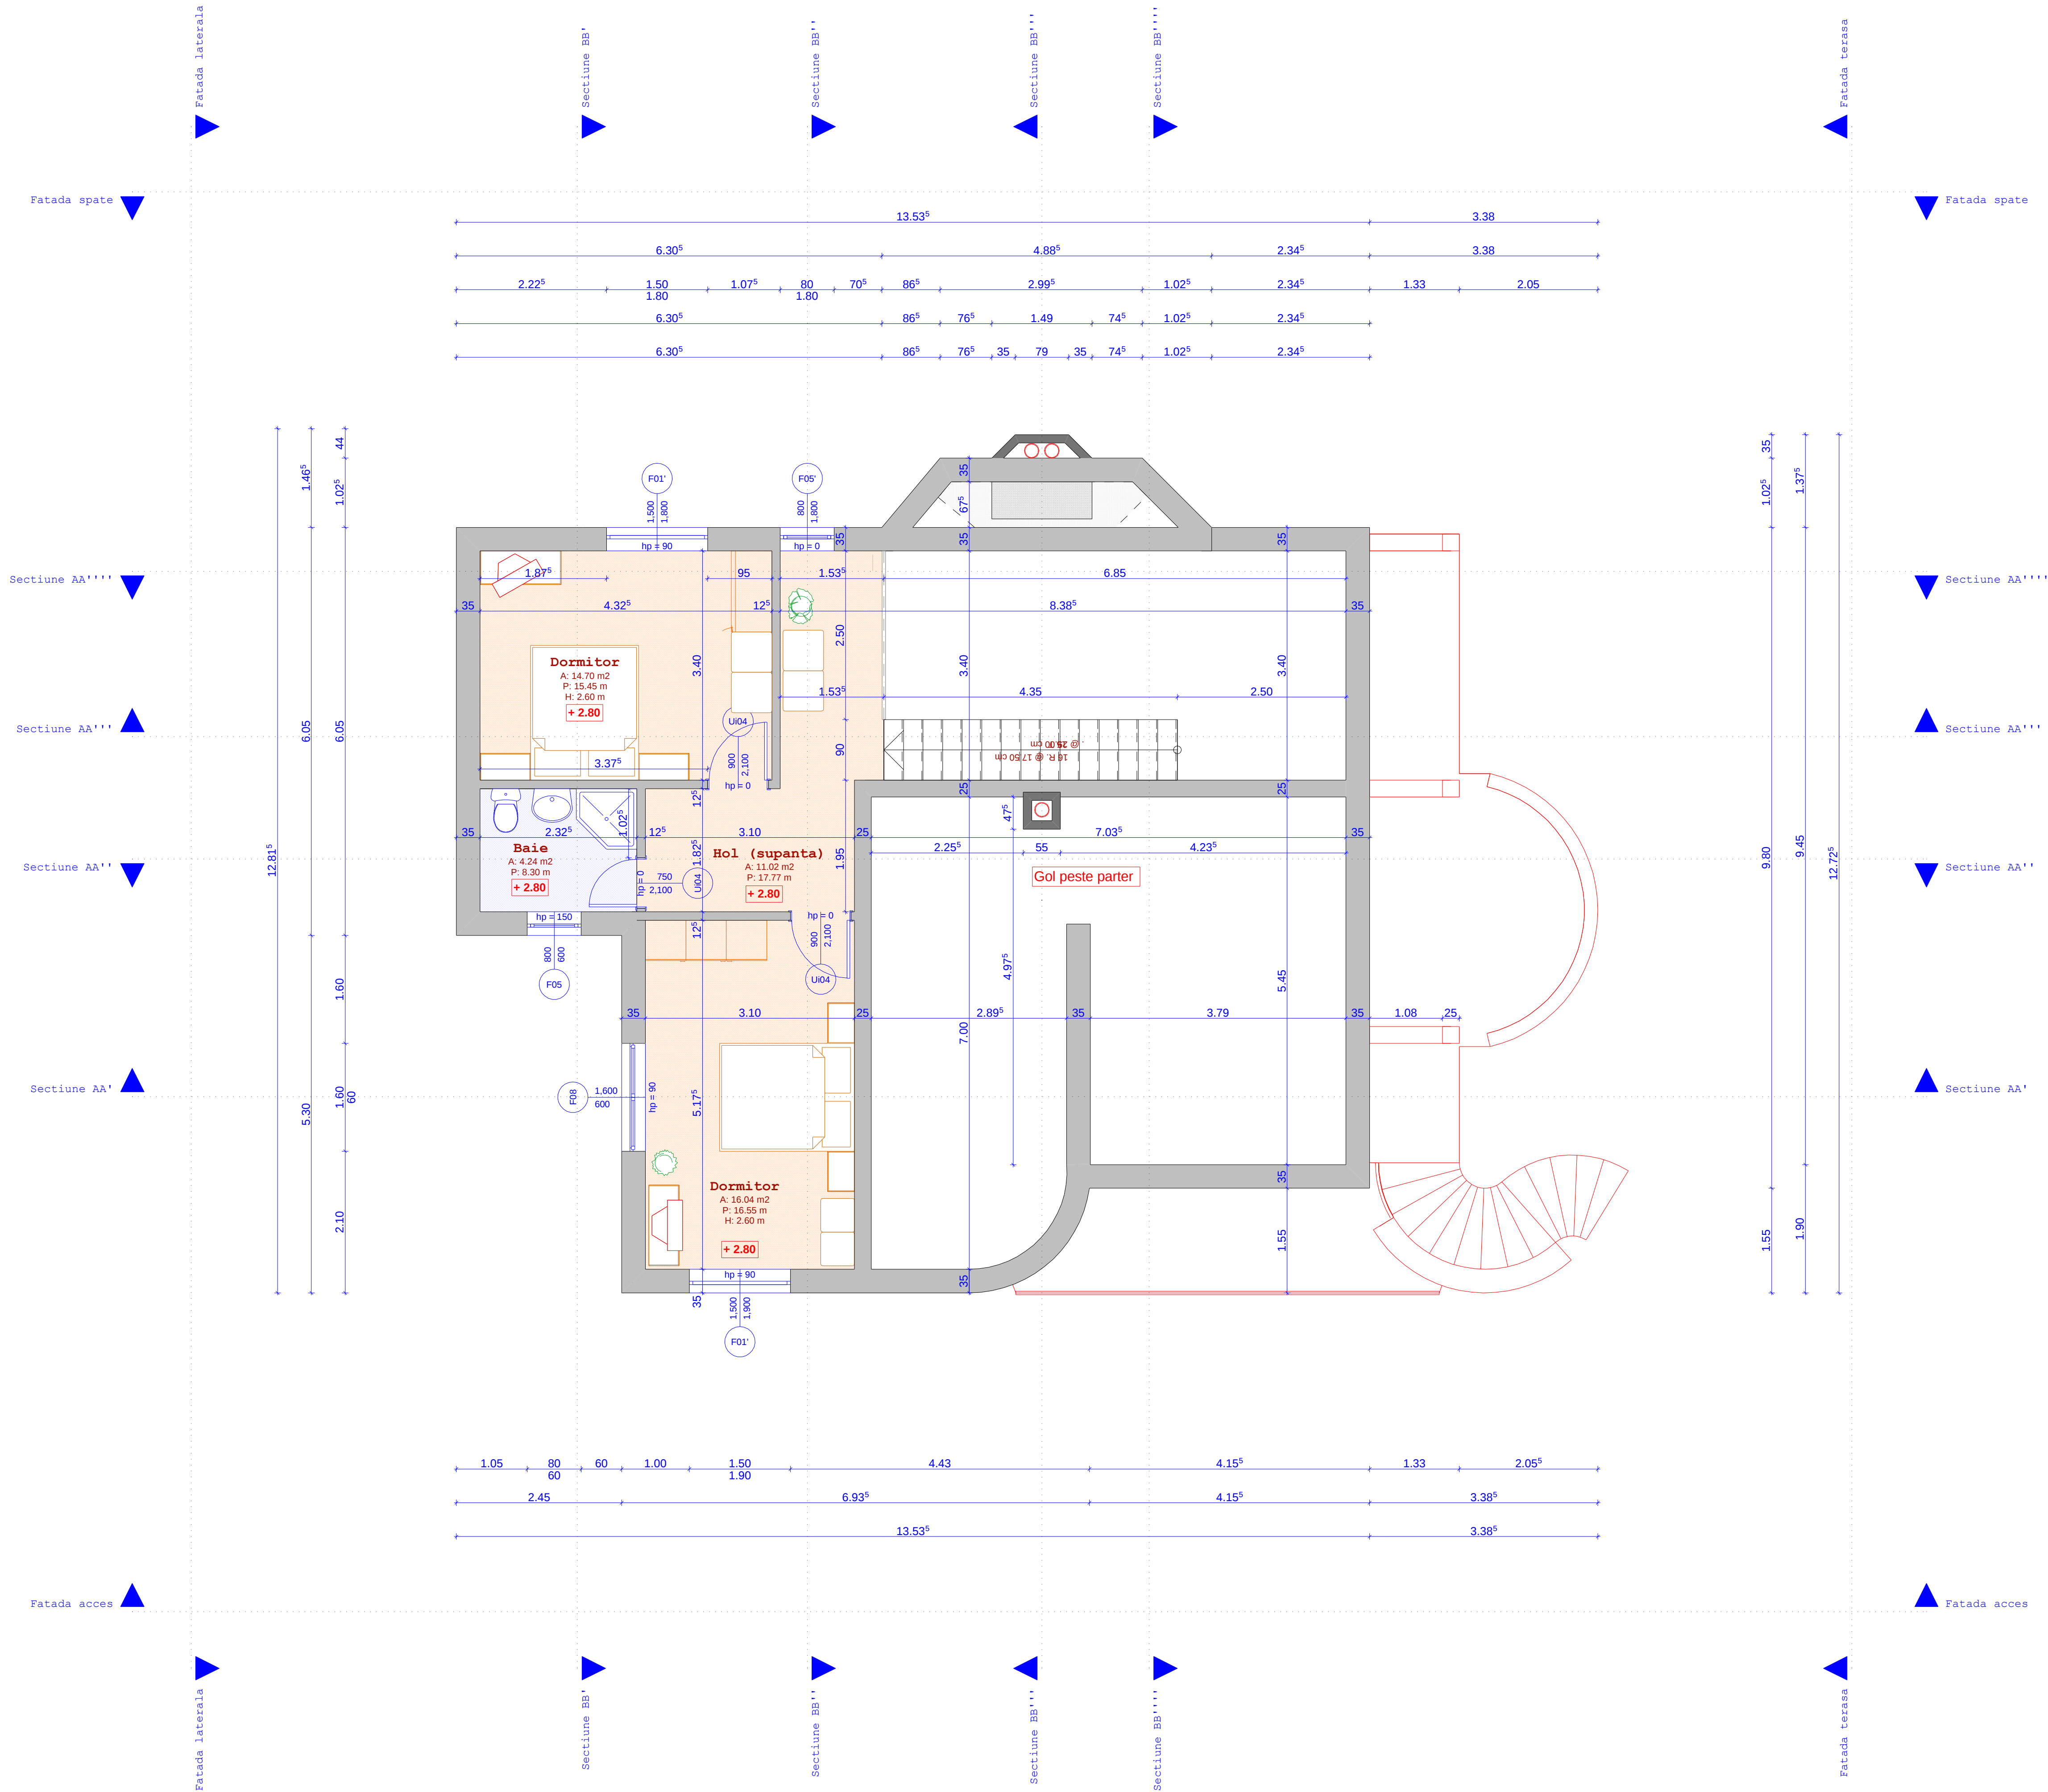


DESIGN GROUP 2000 S.R.L J40/9382/2000				BENEFICIAR: Huma Nicolae Iulian Sinaia - str. Alunis			
				LOCUINTA D+P+M			
PROIECTAT		Arh. AL.BASHTAWI					
DESENAT		Arh. A.G.GRAMADA					
SEF. PROIECT		Arh. S.DUMITRESCU					
DATA: 04.2005		SPEC. ARH.		SCARA: 150 PR. NR. 6/2005		PL. NR. 4	
				PLAN MANSARDA (POD)			

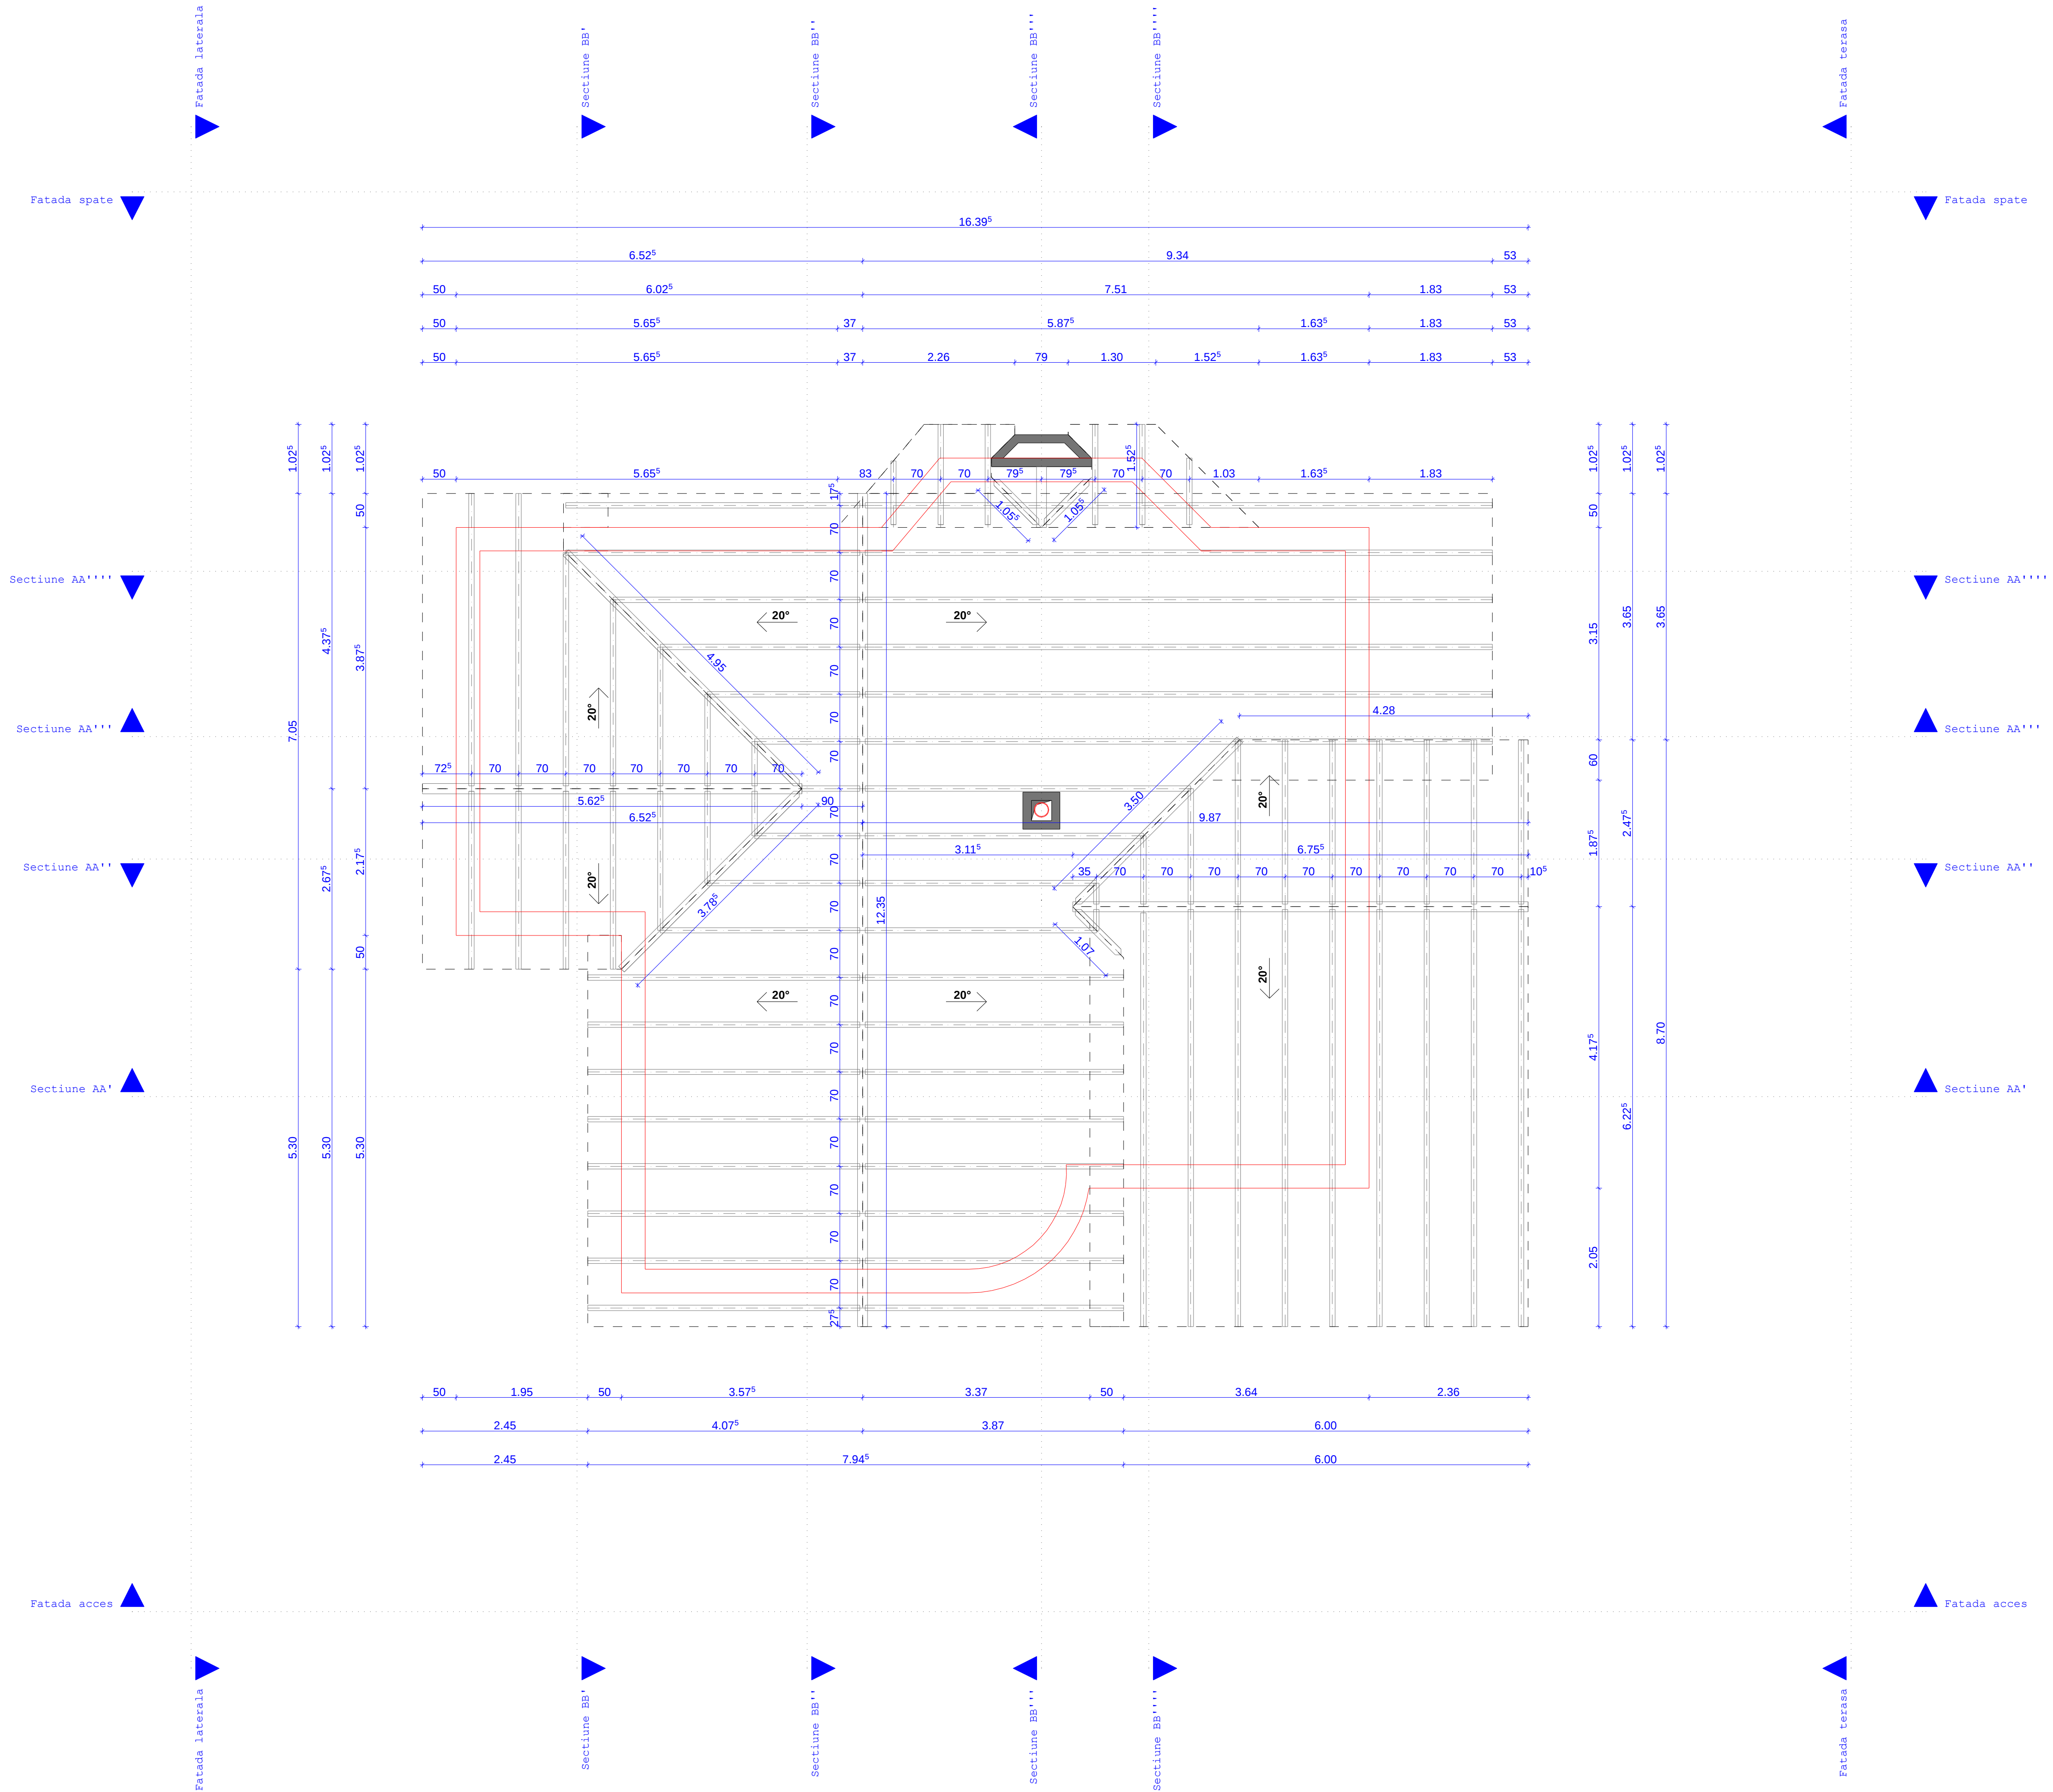


BENEFICIAR: Humana Nicolae Iulian Sinaia - str. Alunis		PROIECTAT Arh. ALBASHITAWI		LOCUINTA D+P+M	
DESINAT Arh. AG. GRAMADA		SEF PROIECT Arh. S.DUMITRESCU		PL. NR. 5	
DATA: 04.2005		SPEC. ARRH.		NR. PL. 18	
SCARA: 150		PR. NR. 6/2005		PLAN SARPANTA	

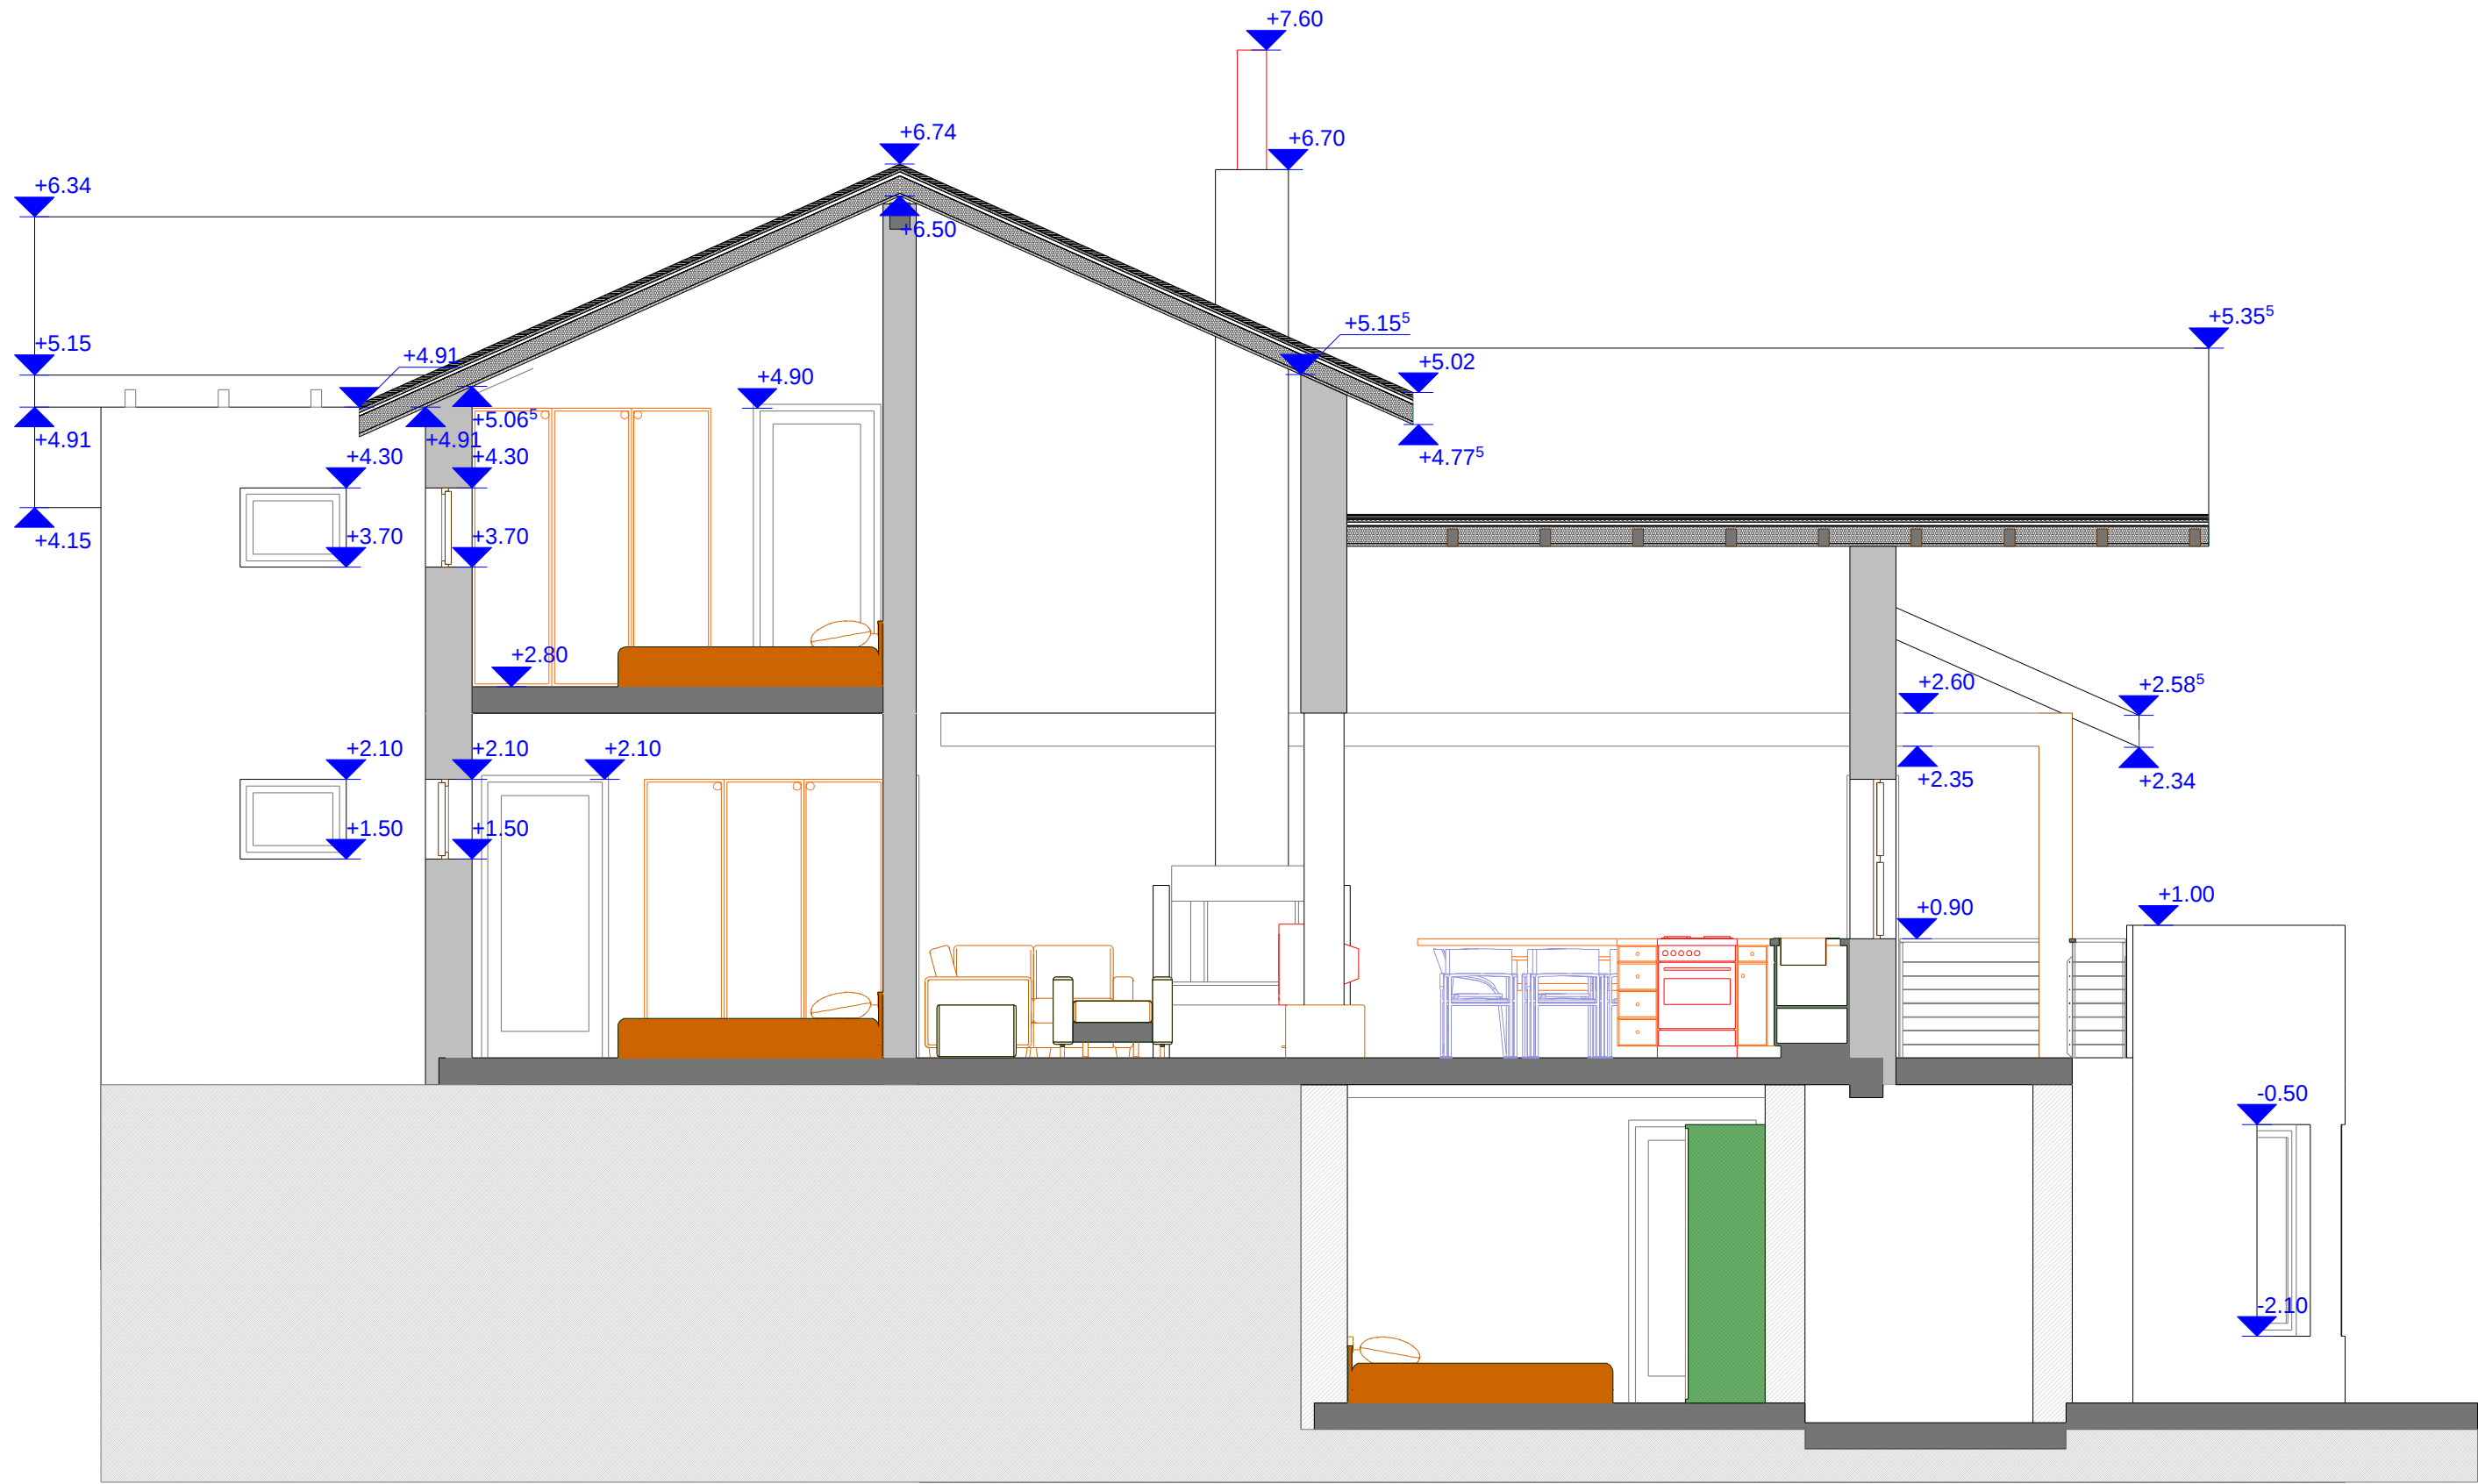


BENEFICIAR: Huma Nicolae Iulian Sinaia - str. Alunis				LOCUINTA D+P+M		SECTIONE AA'	
DESIGN GROUP 2000 S.R.L J40/9382/2000				Arh. AL.BASHTAWI		PL. NR. 7	
PROIECTAT				Arh. A.G.GRAMADA		NR. PL. 18	
DESENAT				Arh. S.DUMITRESCU		PR. NR. 6/2005	
SEF PROIECT				SCARA : 1:50		ARH.	
DATA: 04.2005				SPEC. ARH.			

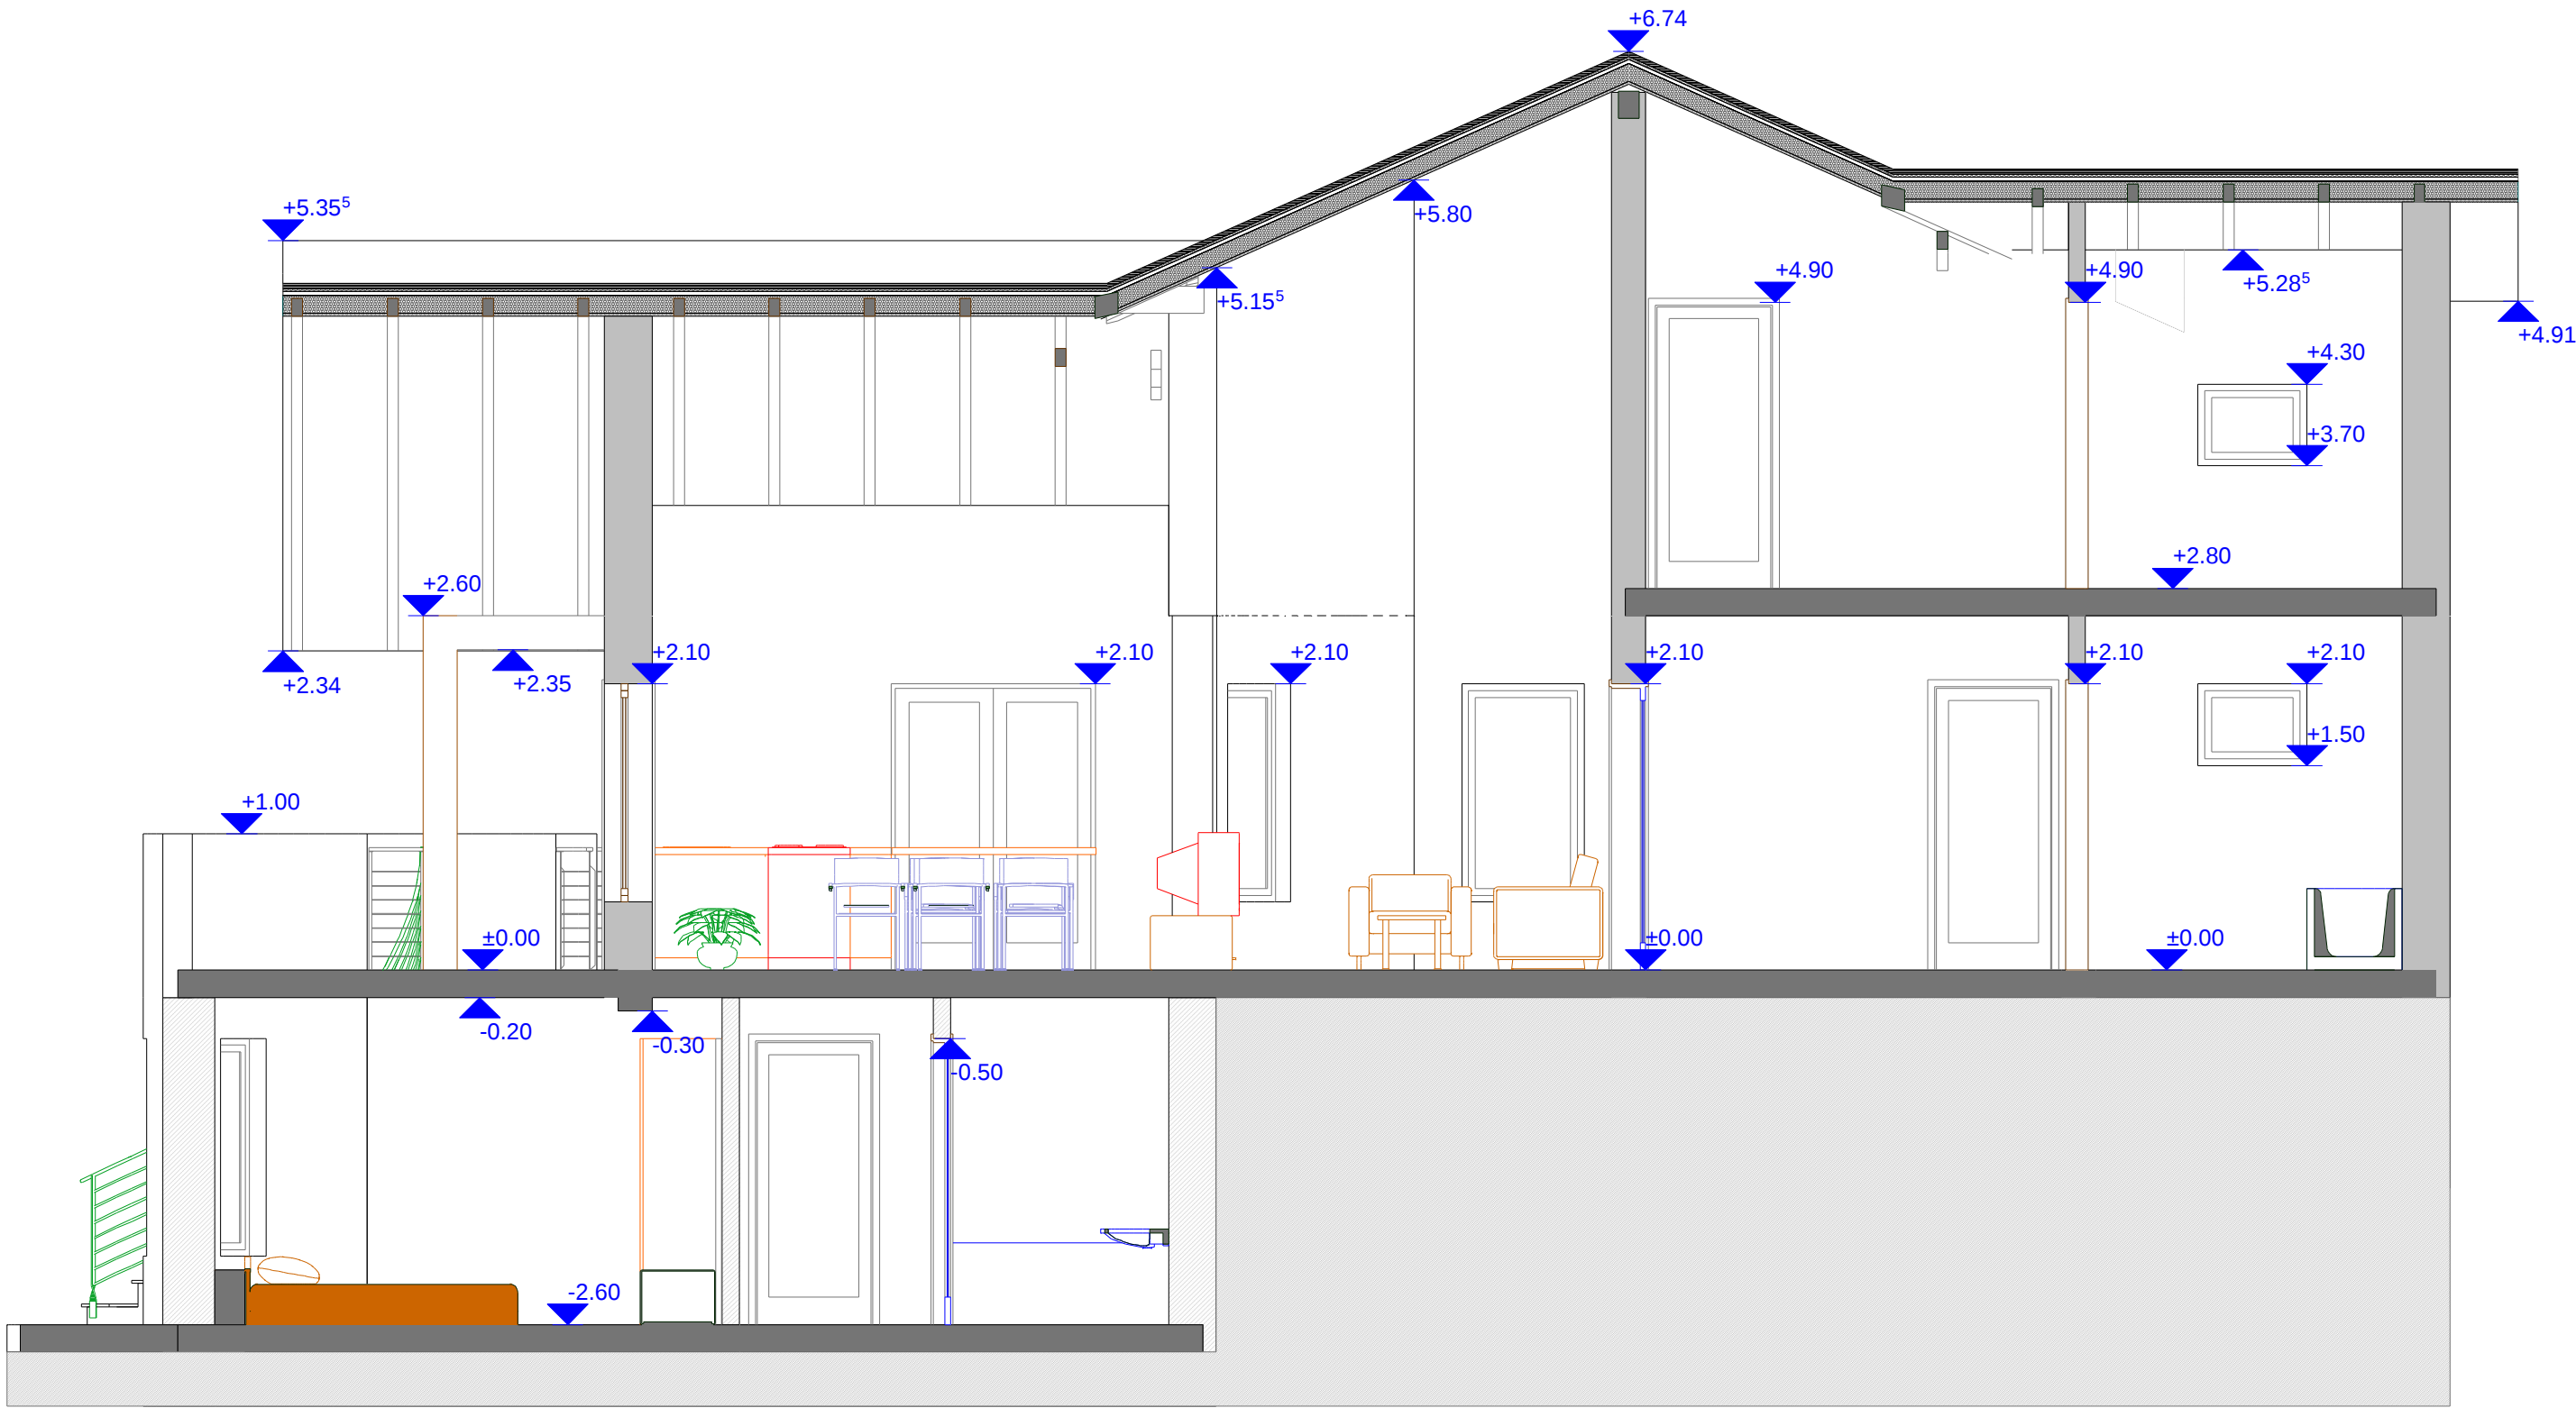


DESIGN GROUP 2000 S.R.L J40/9382/2000					BENEFICIAR: Huma Nicolae Iulian Sinaia - str. Alunis	
PROIECTAT		Arh. AL.BASHTAWI		LOCUINTA D+P+M		
DESENAT		Arh. A.G.GRAMADA				
SEF PROIECT		Arh. S.DUMITRESCU				
DATA: 04.2005	SPEC. ARH.	SCARA : 1:50	PR. NR. 6/2005	NR. PL. 18	PL. NR. 8	SECTIUNE AA"

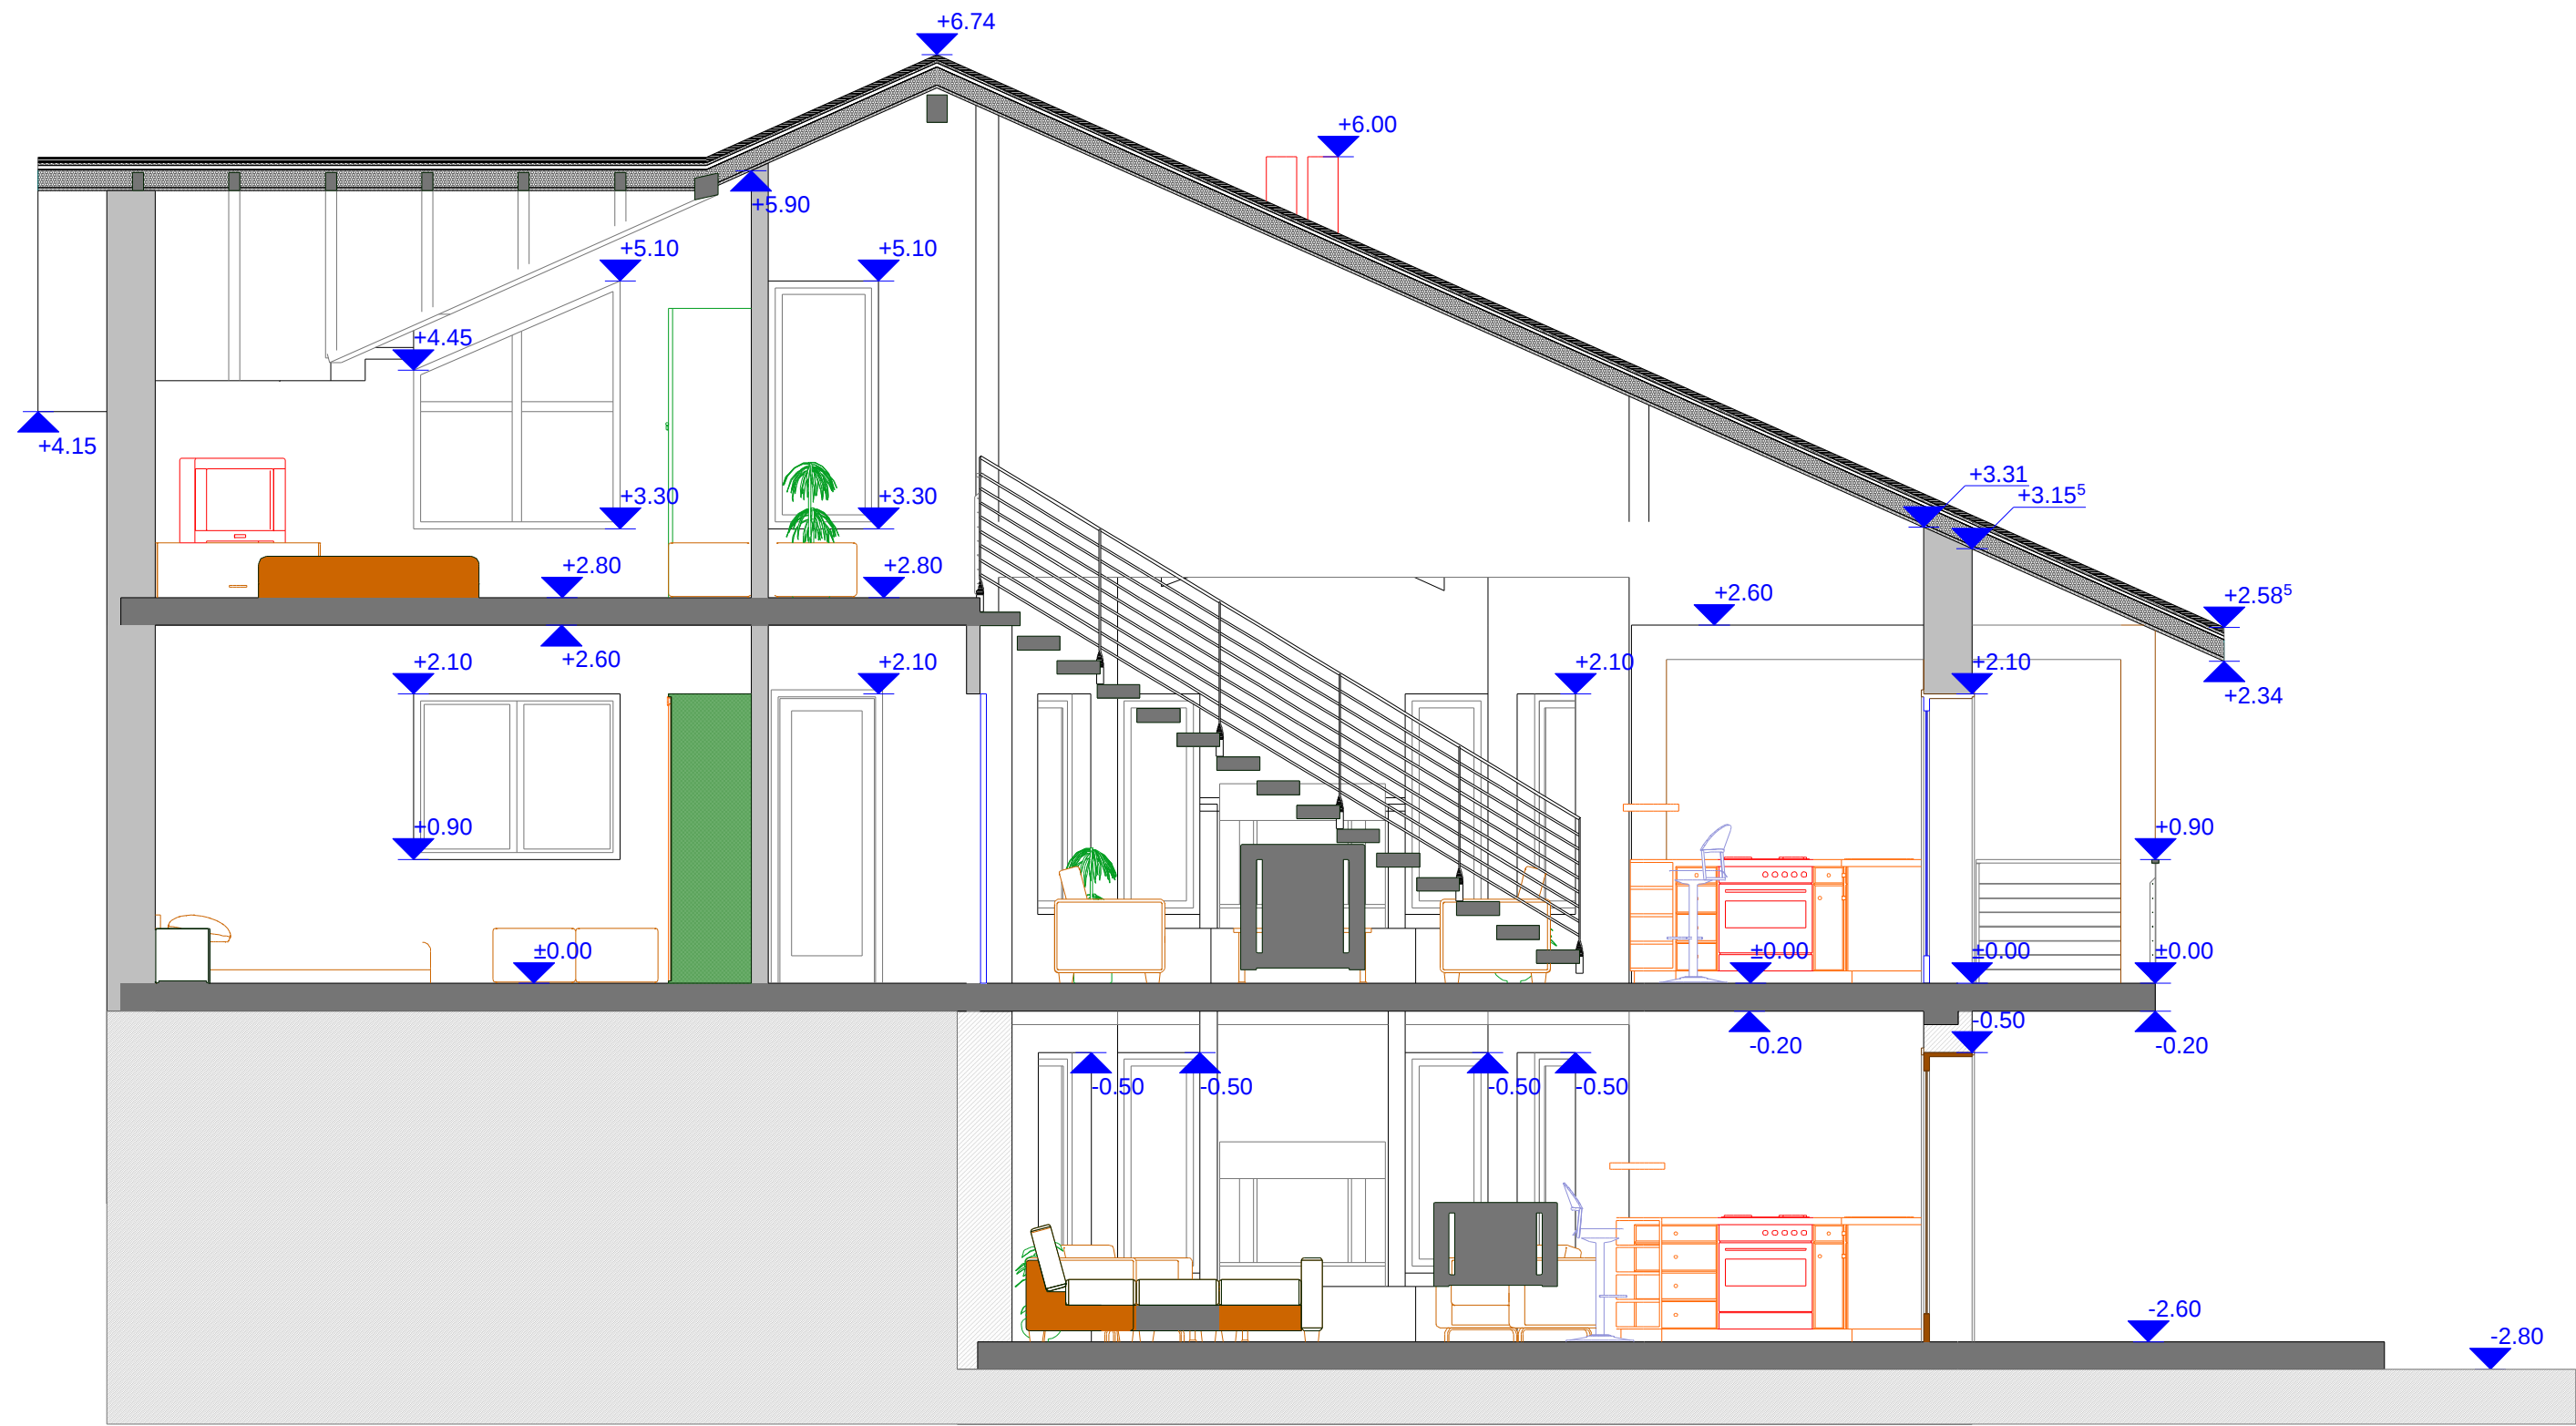


BENEFICIAR: Huma Nicolae Iulian Sinaia - str. Alunis				LOCUINTA D+P+M		SECTIUNE AA'''	
DESIGN GROUP 2000 S.R.L J40/9382/2000							
				PROIECTAT	Arh. AL.BASHTAWI		
				DESENAT	Arh. A.G.GRAMADA		
				SEF PROIECT	Arh. S.DUMITRESCU		
DATA: 04.2005	SPEC. ARH.	SCARA : 1:50	PR. NR. 6/2005	NR. PL. 18	PL. NR. 9		

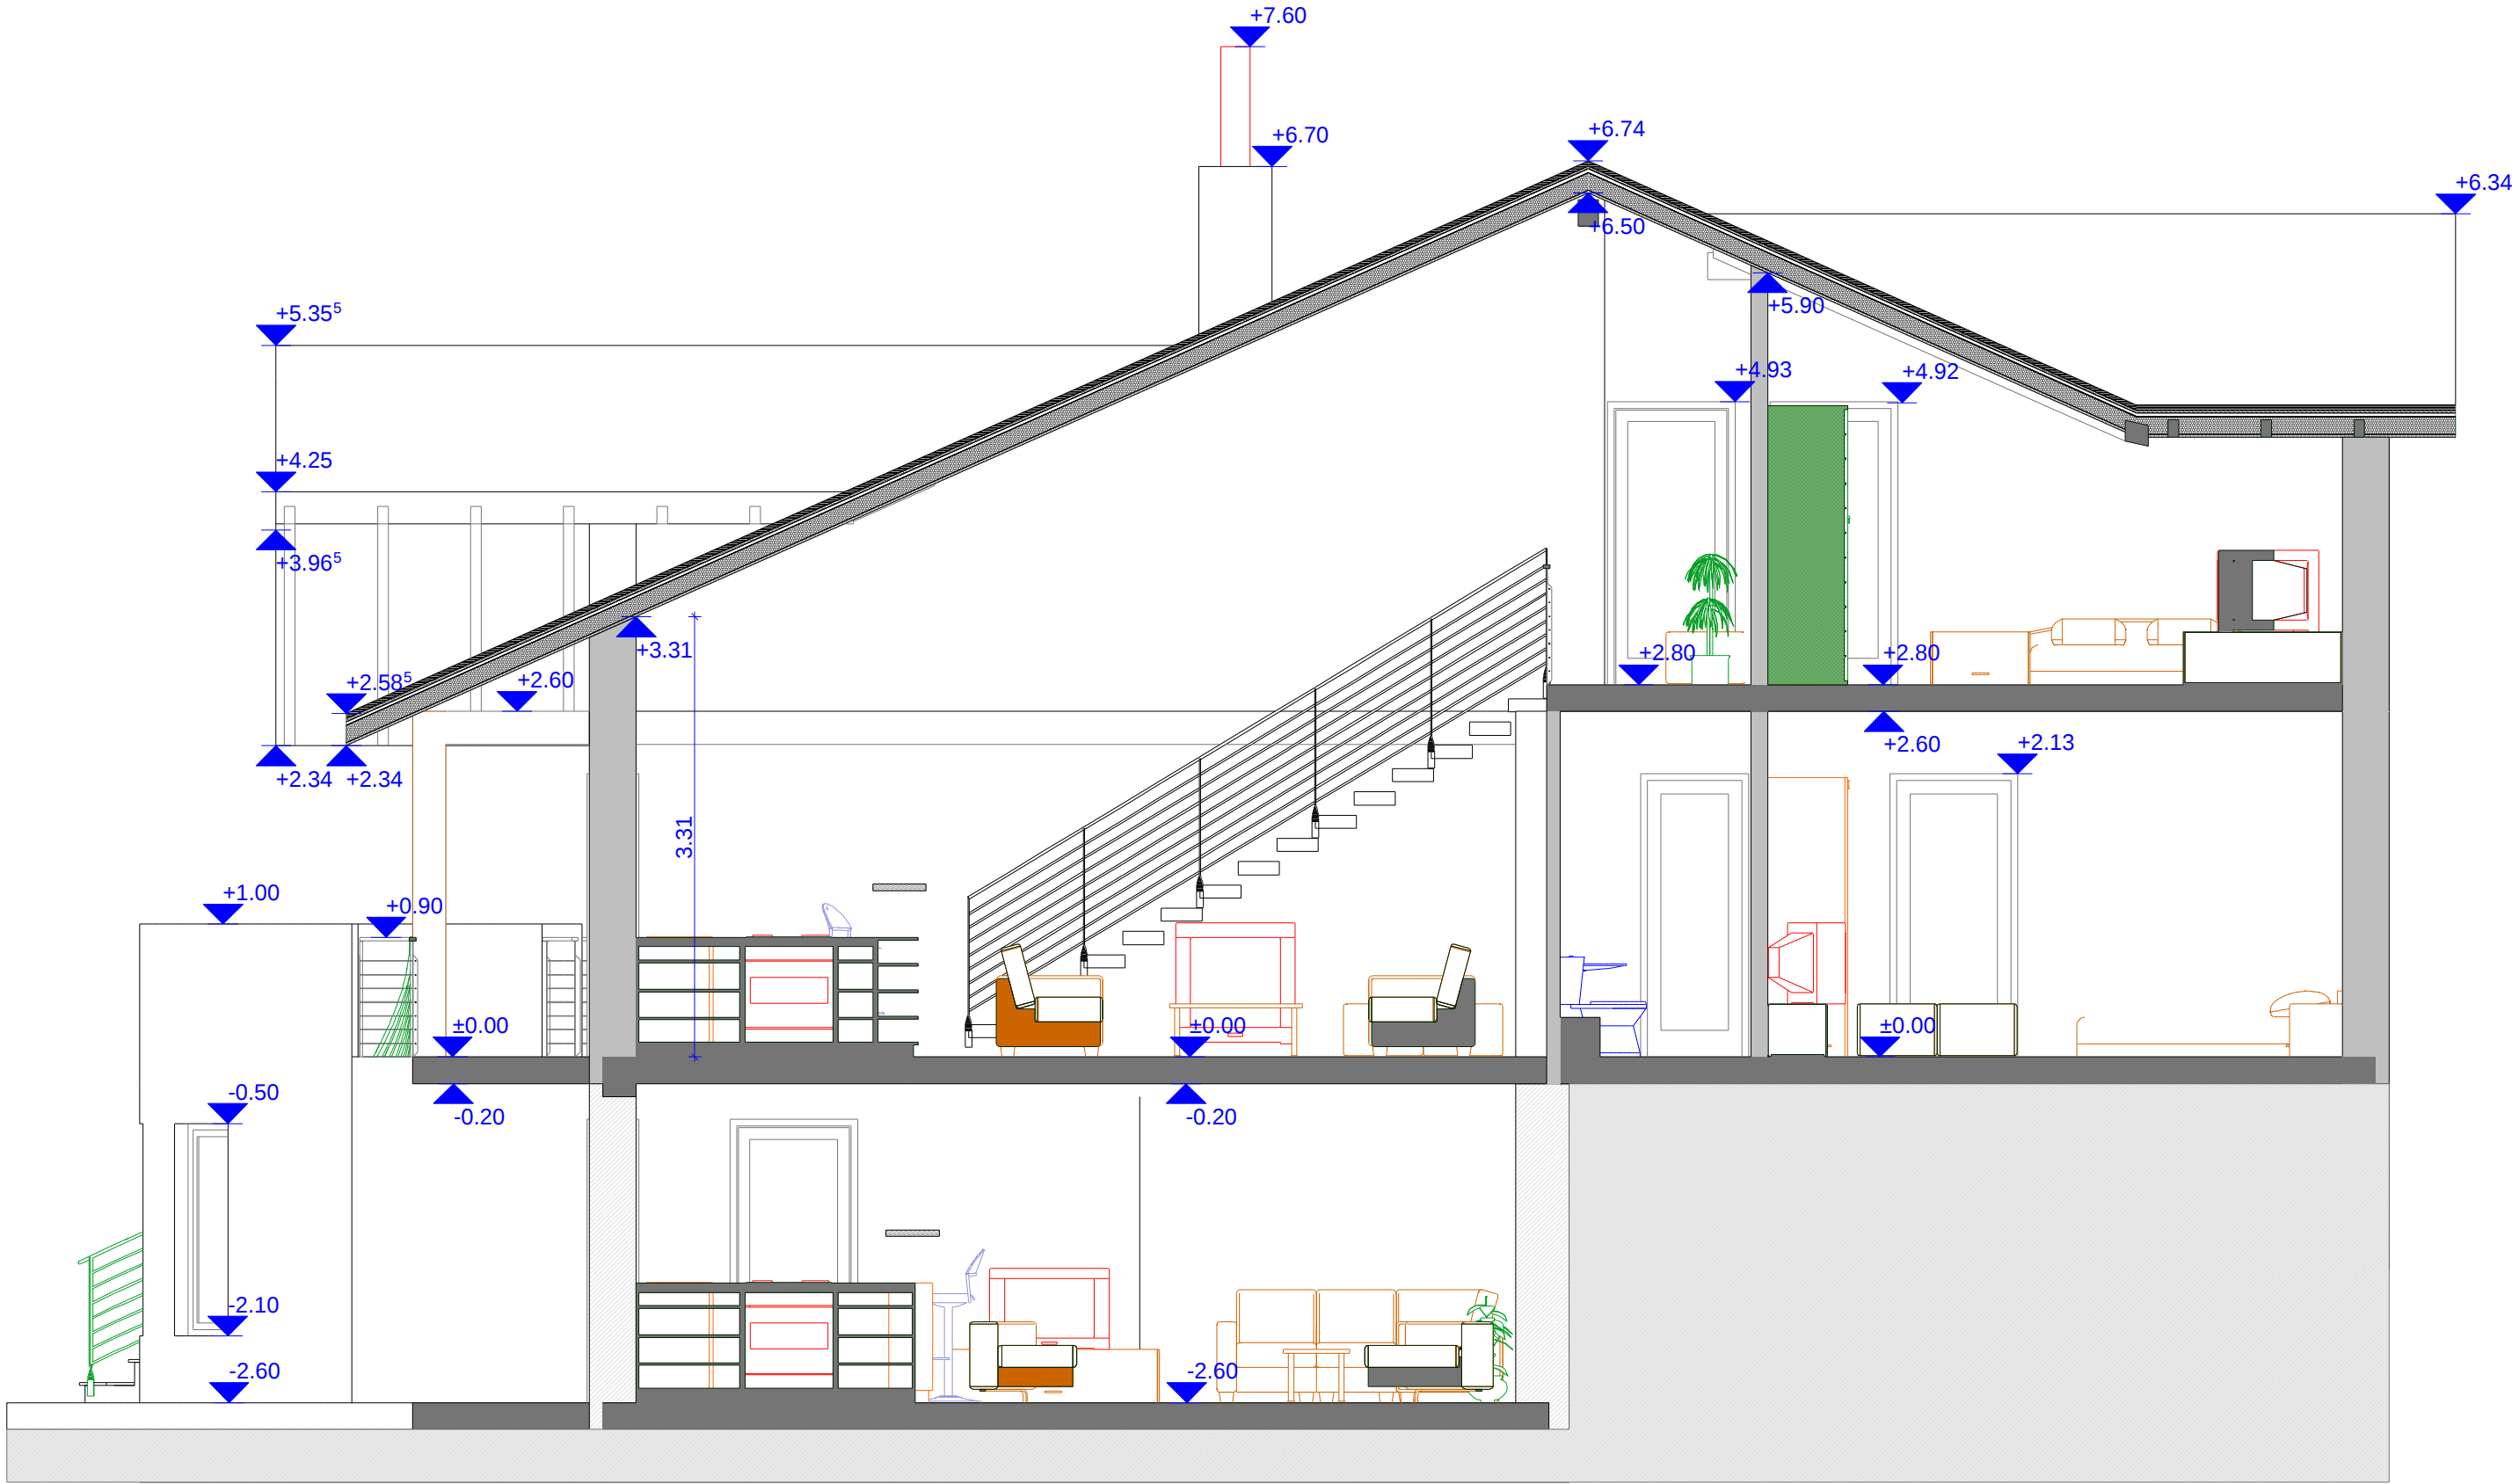


BENEFICIAR: Huma Nicolae Iulian Sinaia - str. Alunis				LOCUINTA D+P+M		SECTIUNE AA ""	
DESIGN GROUP 2000 S.R.L J40/9382/2000							
				PROIECTAT	Arh. AL.BASHTAWI		
				DESENAT	Arh. A.G.GRAMADA		
				SEF PROIECT	Arh. S.DUMITRESCU		
DATA: 04.2005	SPEC. ARH.	SCARA : 1:50	PR. NR. 6/2005	NR. PL. 18	PL. NR. 10		

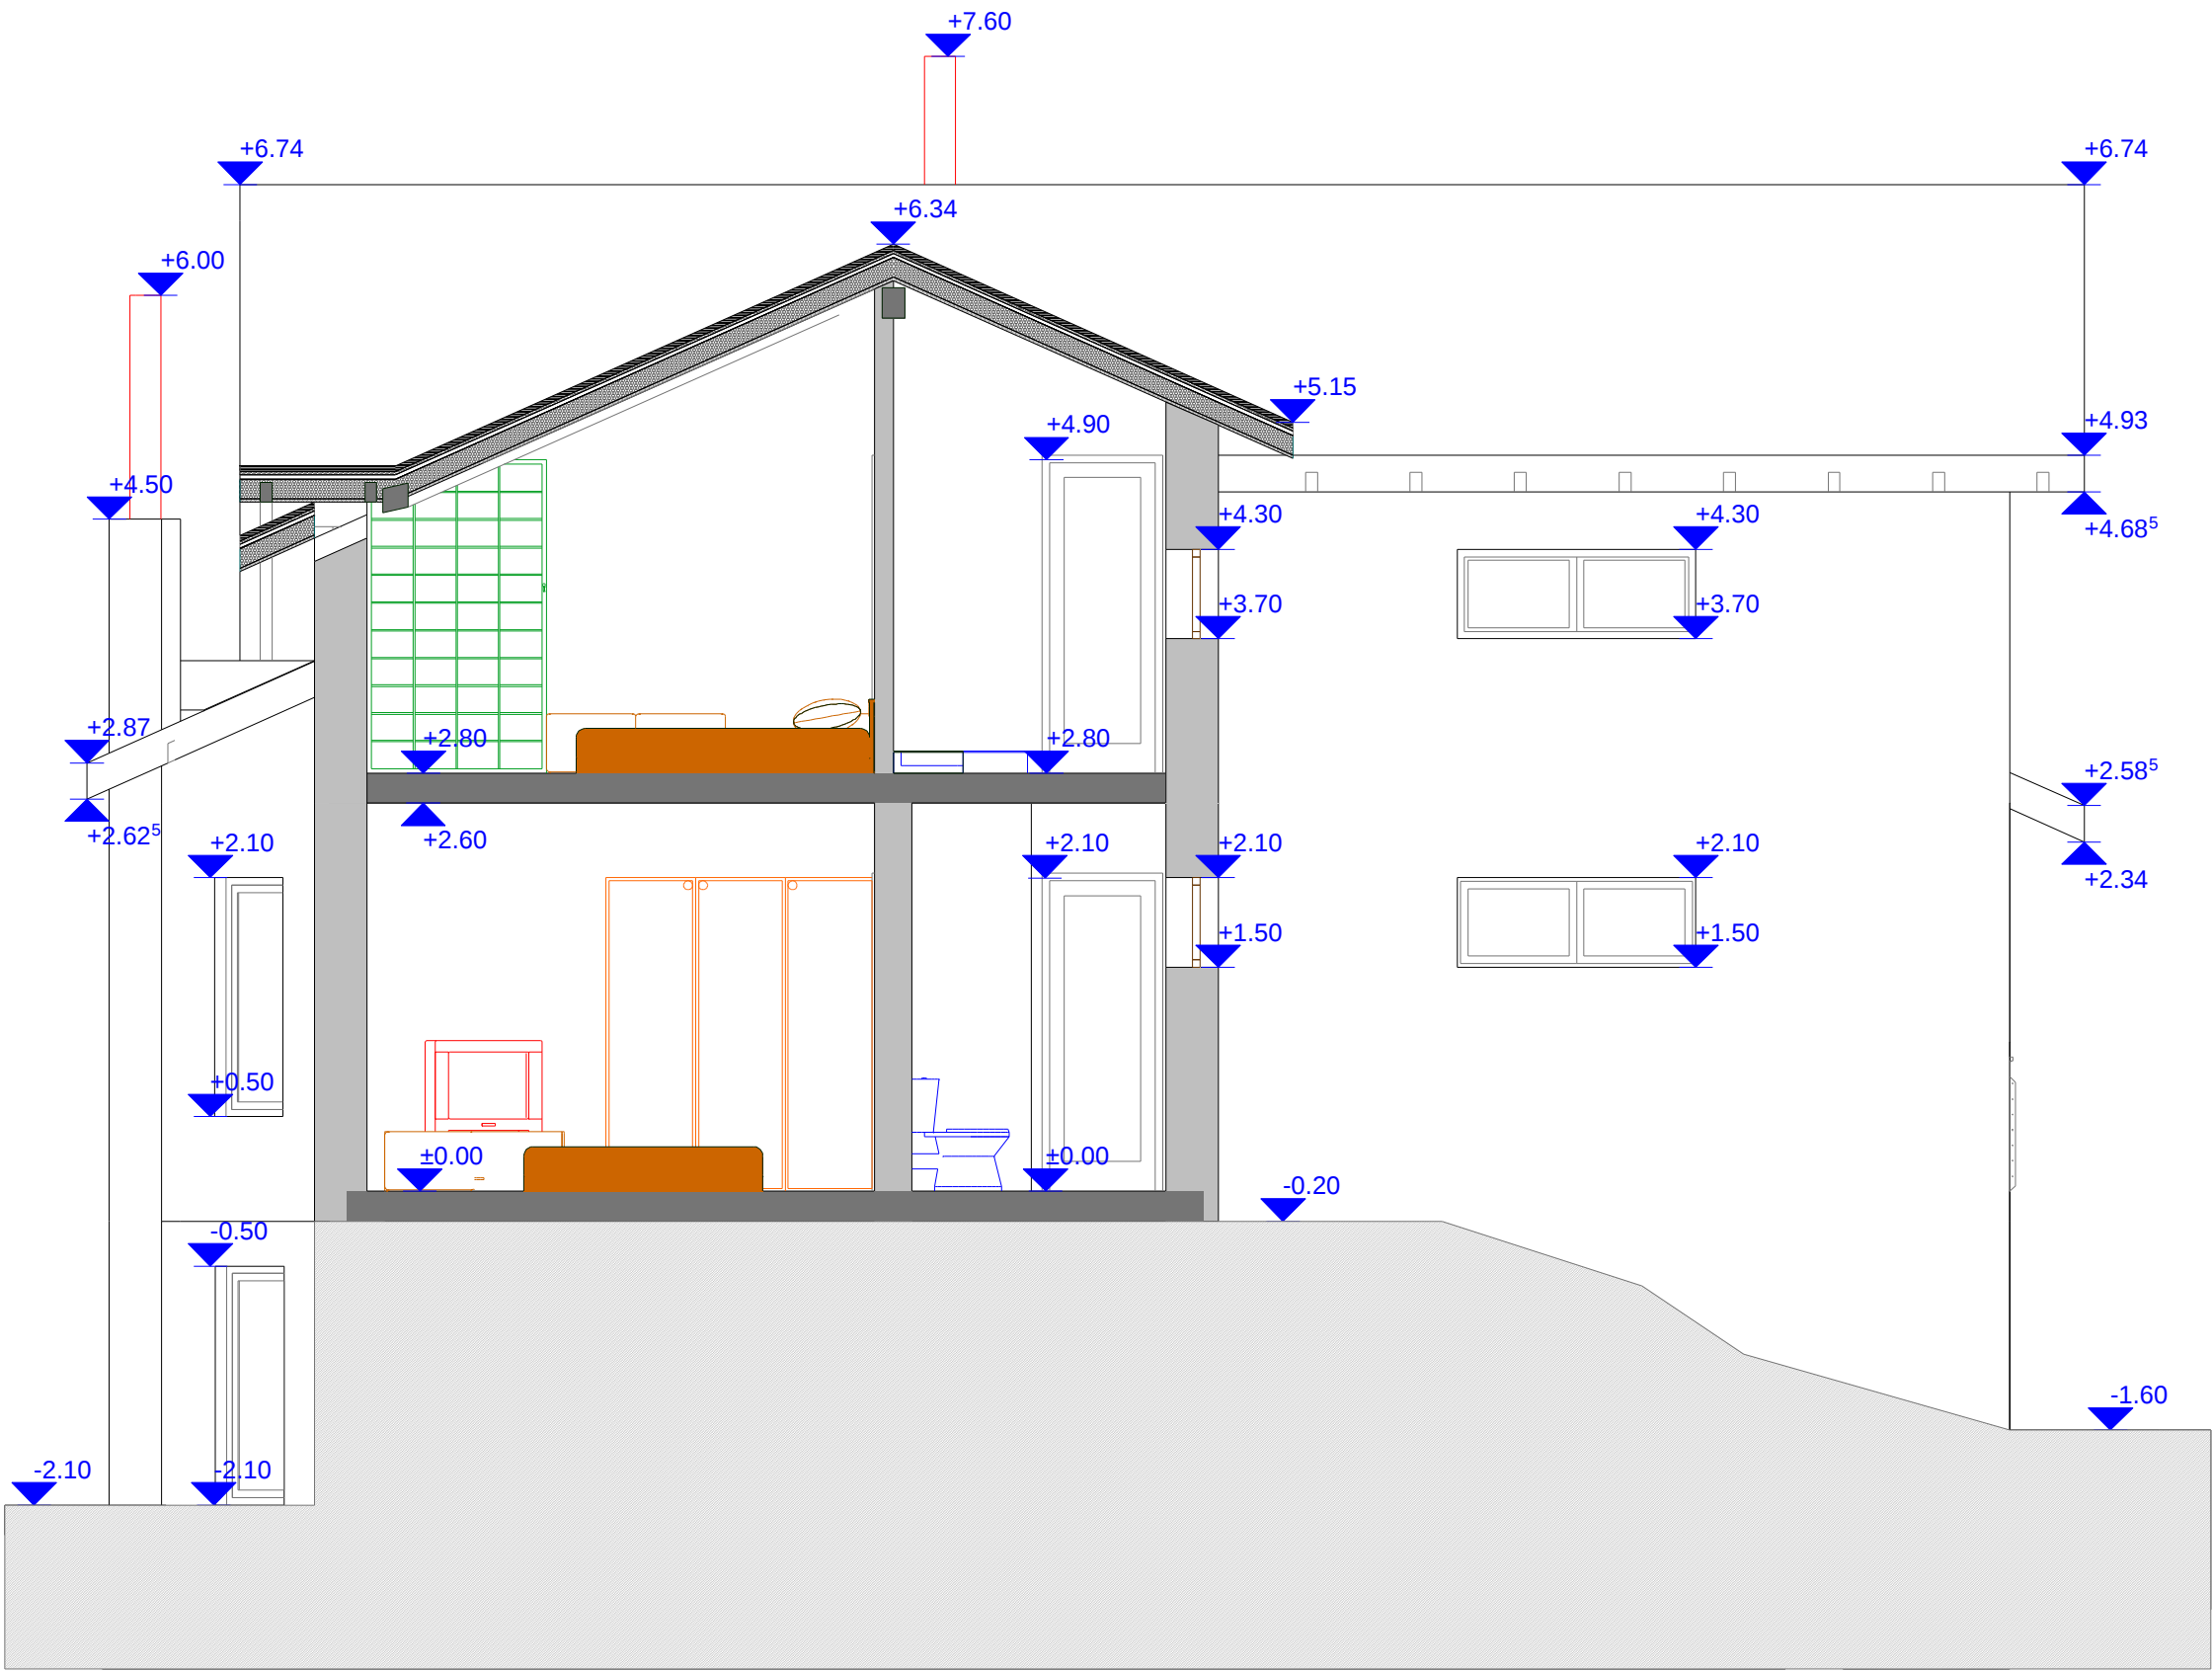


BENEFICIAR: Huma Nicolae Iulian Sinaia - str. Alunis				LOCUINTA D+P+M		SECTIUNE BB'	
DESIGN GROUP 2000 S.R.L J40/9382/2000				PROIECTAT	Arh. AL.BASHTAWI	NR. PL. 18	PL. NR. 11
				DESENAT	Arh. A.G.GRAMADA		
				SEF PROIECT	Arh. S.DUMITRESCU		
				DATA: 04.2005	SPEC. ARH.	SCARA : 1:50	PR. NR. 6/2005

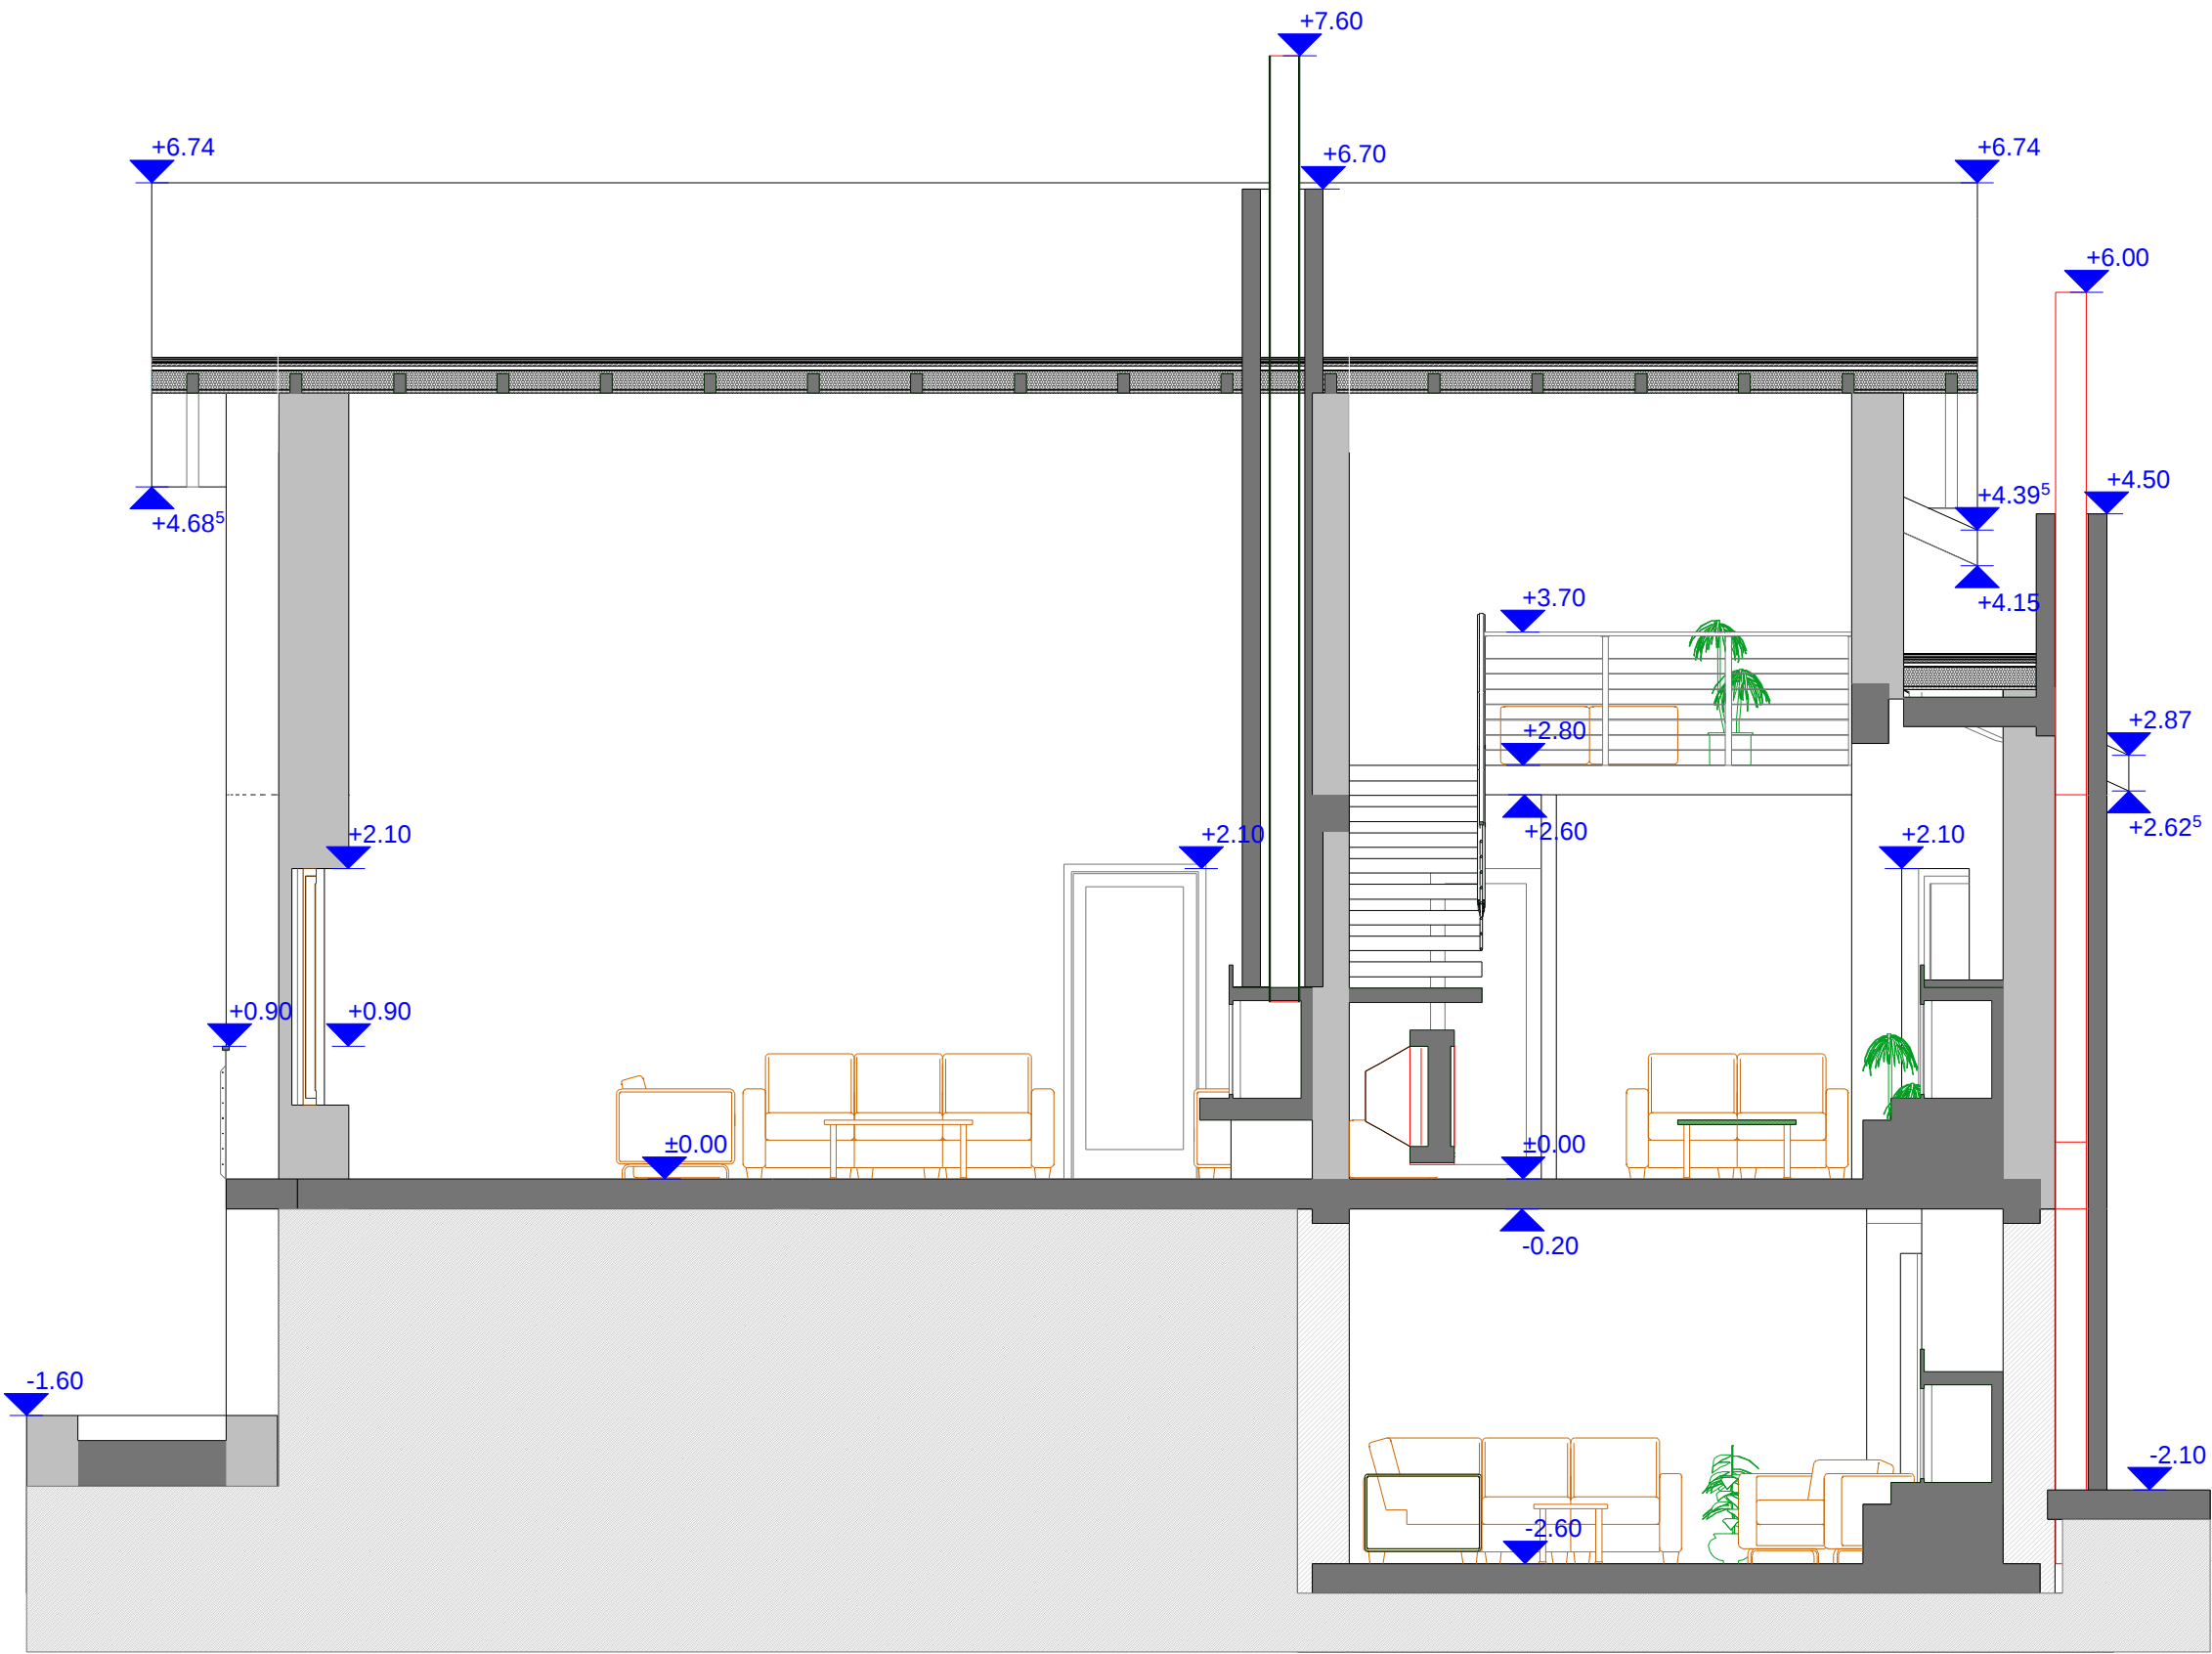


DESIGN GROUP 2000 S.R.L J40/9382/2000					BENEFICIAR: Huma Nicolae Iulian Sinaia - Str. Alunis		LOCUINTA D+P+M		SECTIUNE BB'''	
PROIECTAT		Arh. AL.BASHTAWI								
DESENAT		Arh. A.G.GRAMADA								
SEF PROIECT		Arh. S.DUMITRESCU								
DATA: 04.2005	SPEC. ARH.	SCARA : 1:50	PR. NR. 6/2005	NR. PL. 18	PL. NR. 13					

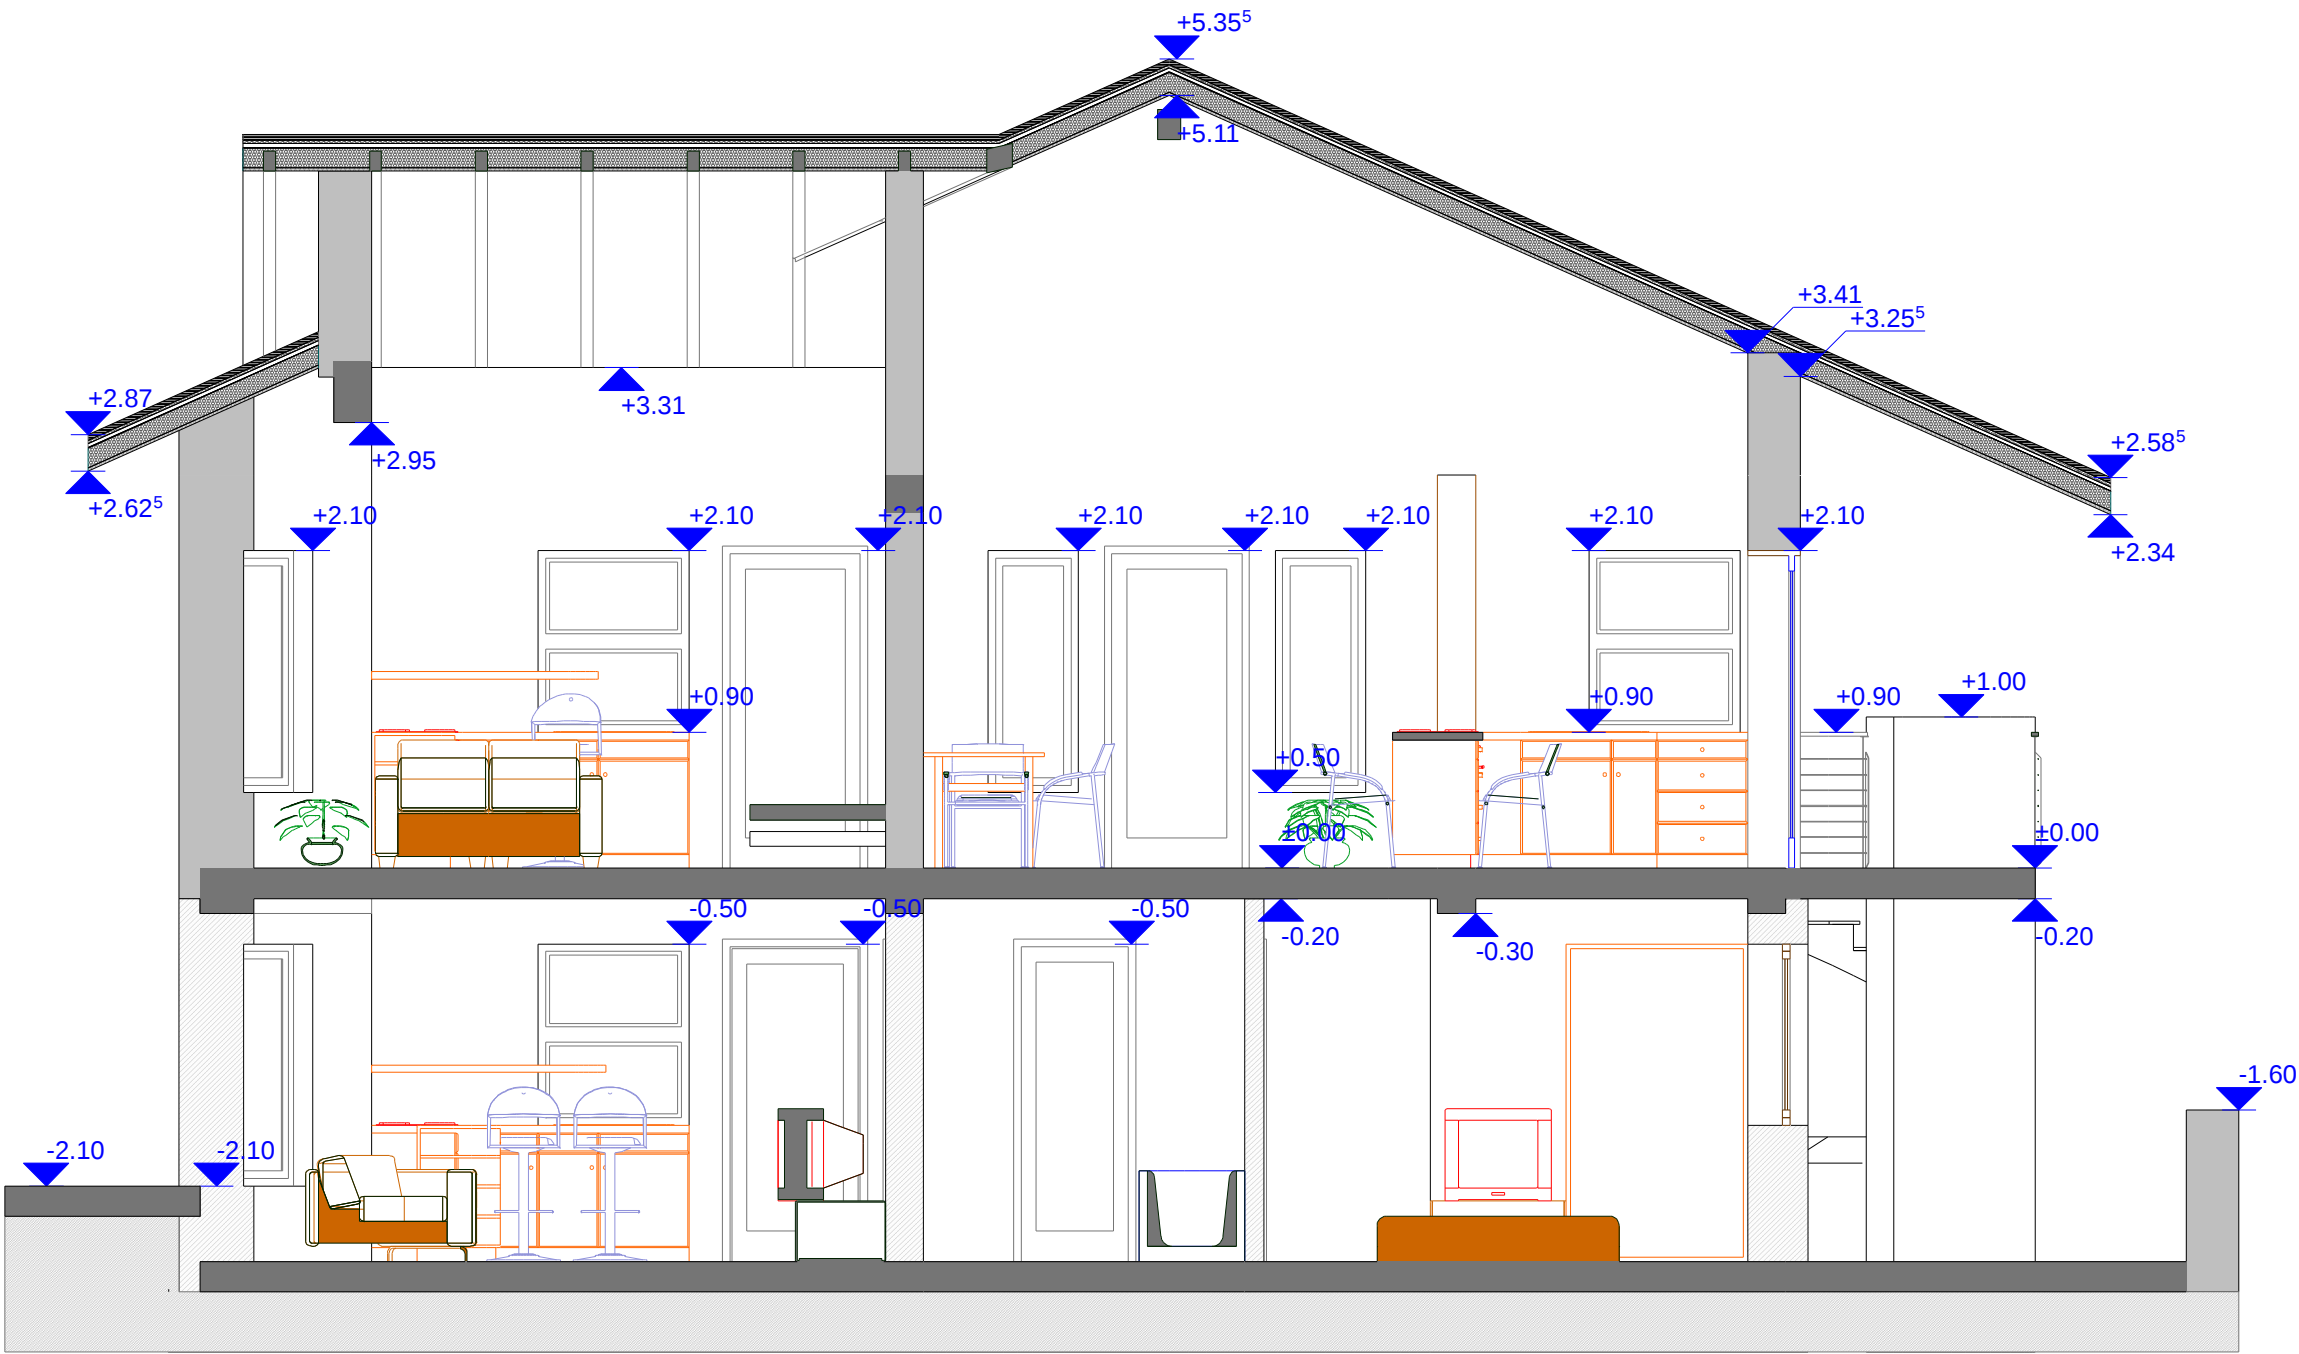


BENEFICIAR: Huma Nicolae Iulian Sinaia - str. Alunis				LOCUINTA D+P+M		SECTIUNE BB''''	
DESIGN GROUP 2000 S.R.L J40/9382/2000				PROIECTAT	Arh. AL.BASHTAWI		
				DESENAT	Arh. A.G.GRAMADA		
				SEF PROIECT	Arh. S.DUMITRESCU		
DATA: 04.2005	SPEC. ARH.	SCARA : 1:50	PR. NR. 6/2005	NR. PL. 18	PL. NR. 14		

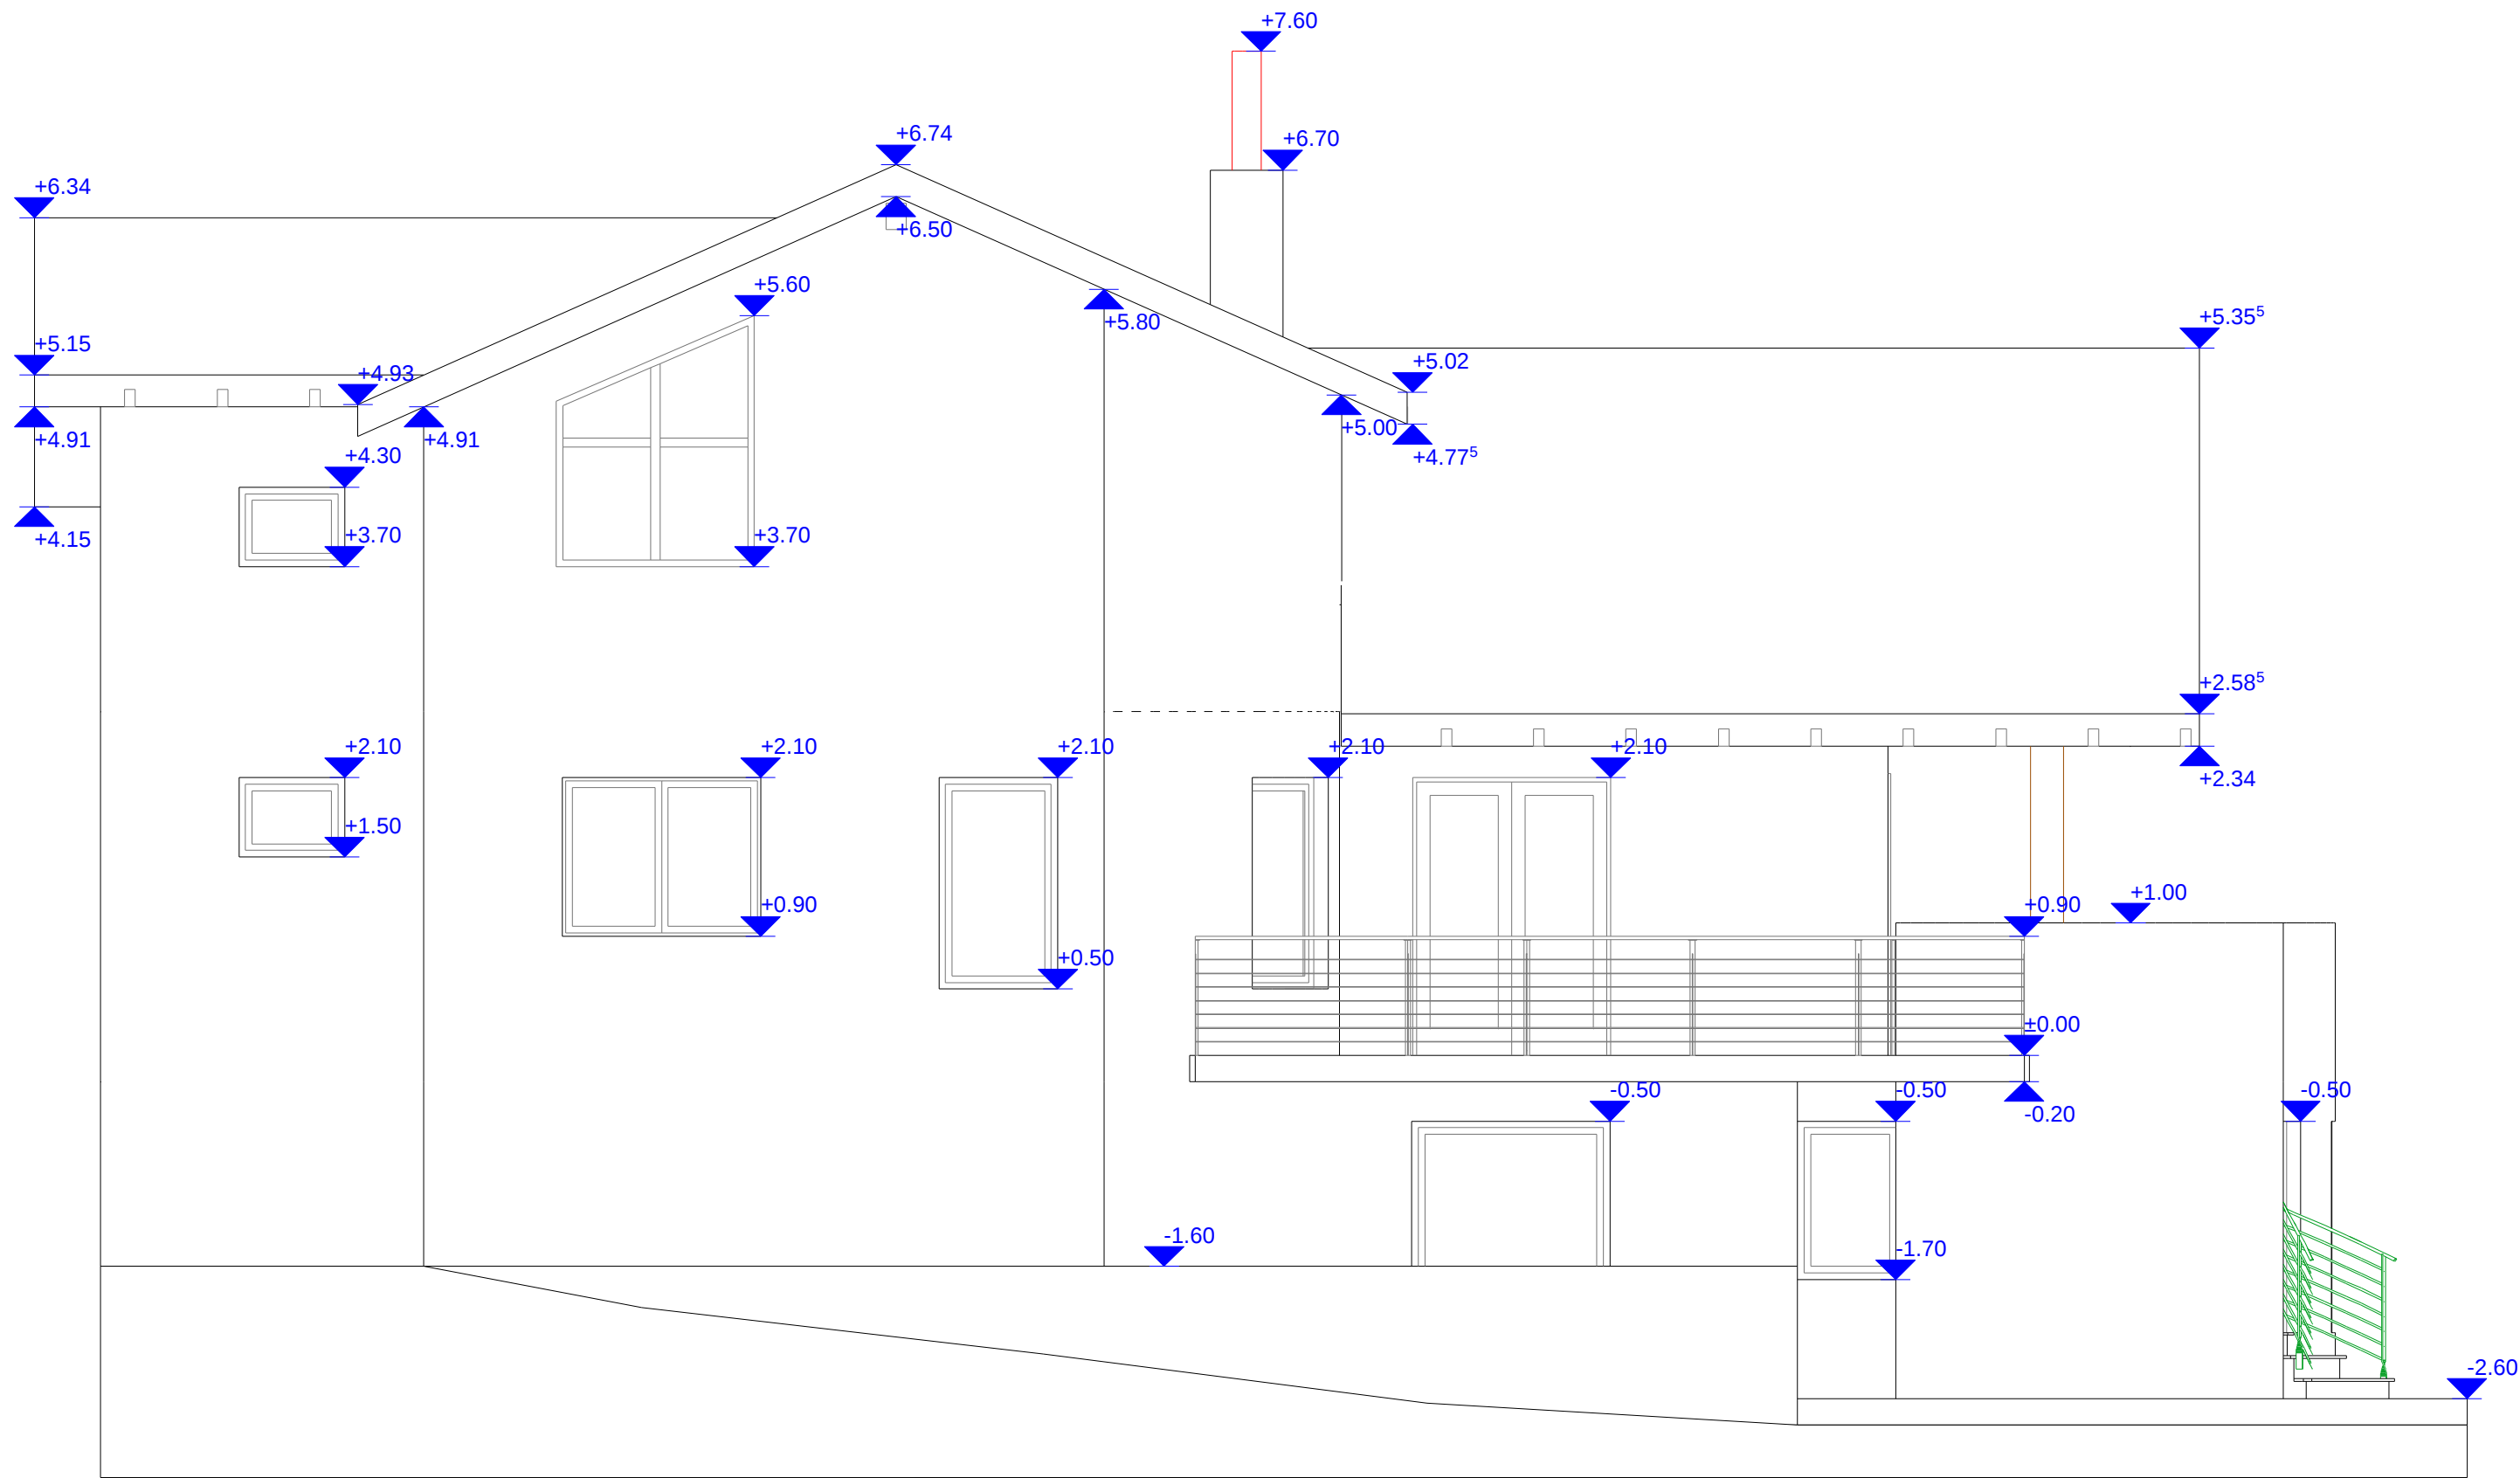


BENEFICIAR: Huma Nicolae Iulian Sinaia - str. Alunis				LOCUINTA D+P+M		FATADA ACCES	
DESIGN GROUP 2000 S.R.L J40/9382/2000				PROIECTAT	Arh. AL.BASHTAWI		
				DESENAT	Arh. A.G.GRAMADA		
				SEF PROIECT	Arh. S.DUMITRESCU		
				DATA: 04.2005	SPEC. ARH.	SCARA : 1:50	PR. NR. 6/2005
						NR. PL. 18	PL. NR. 15

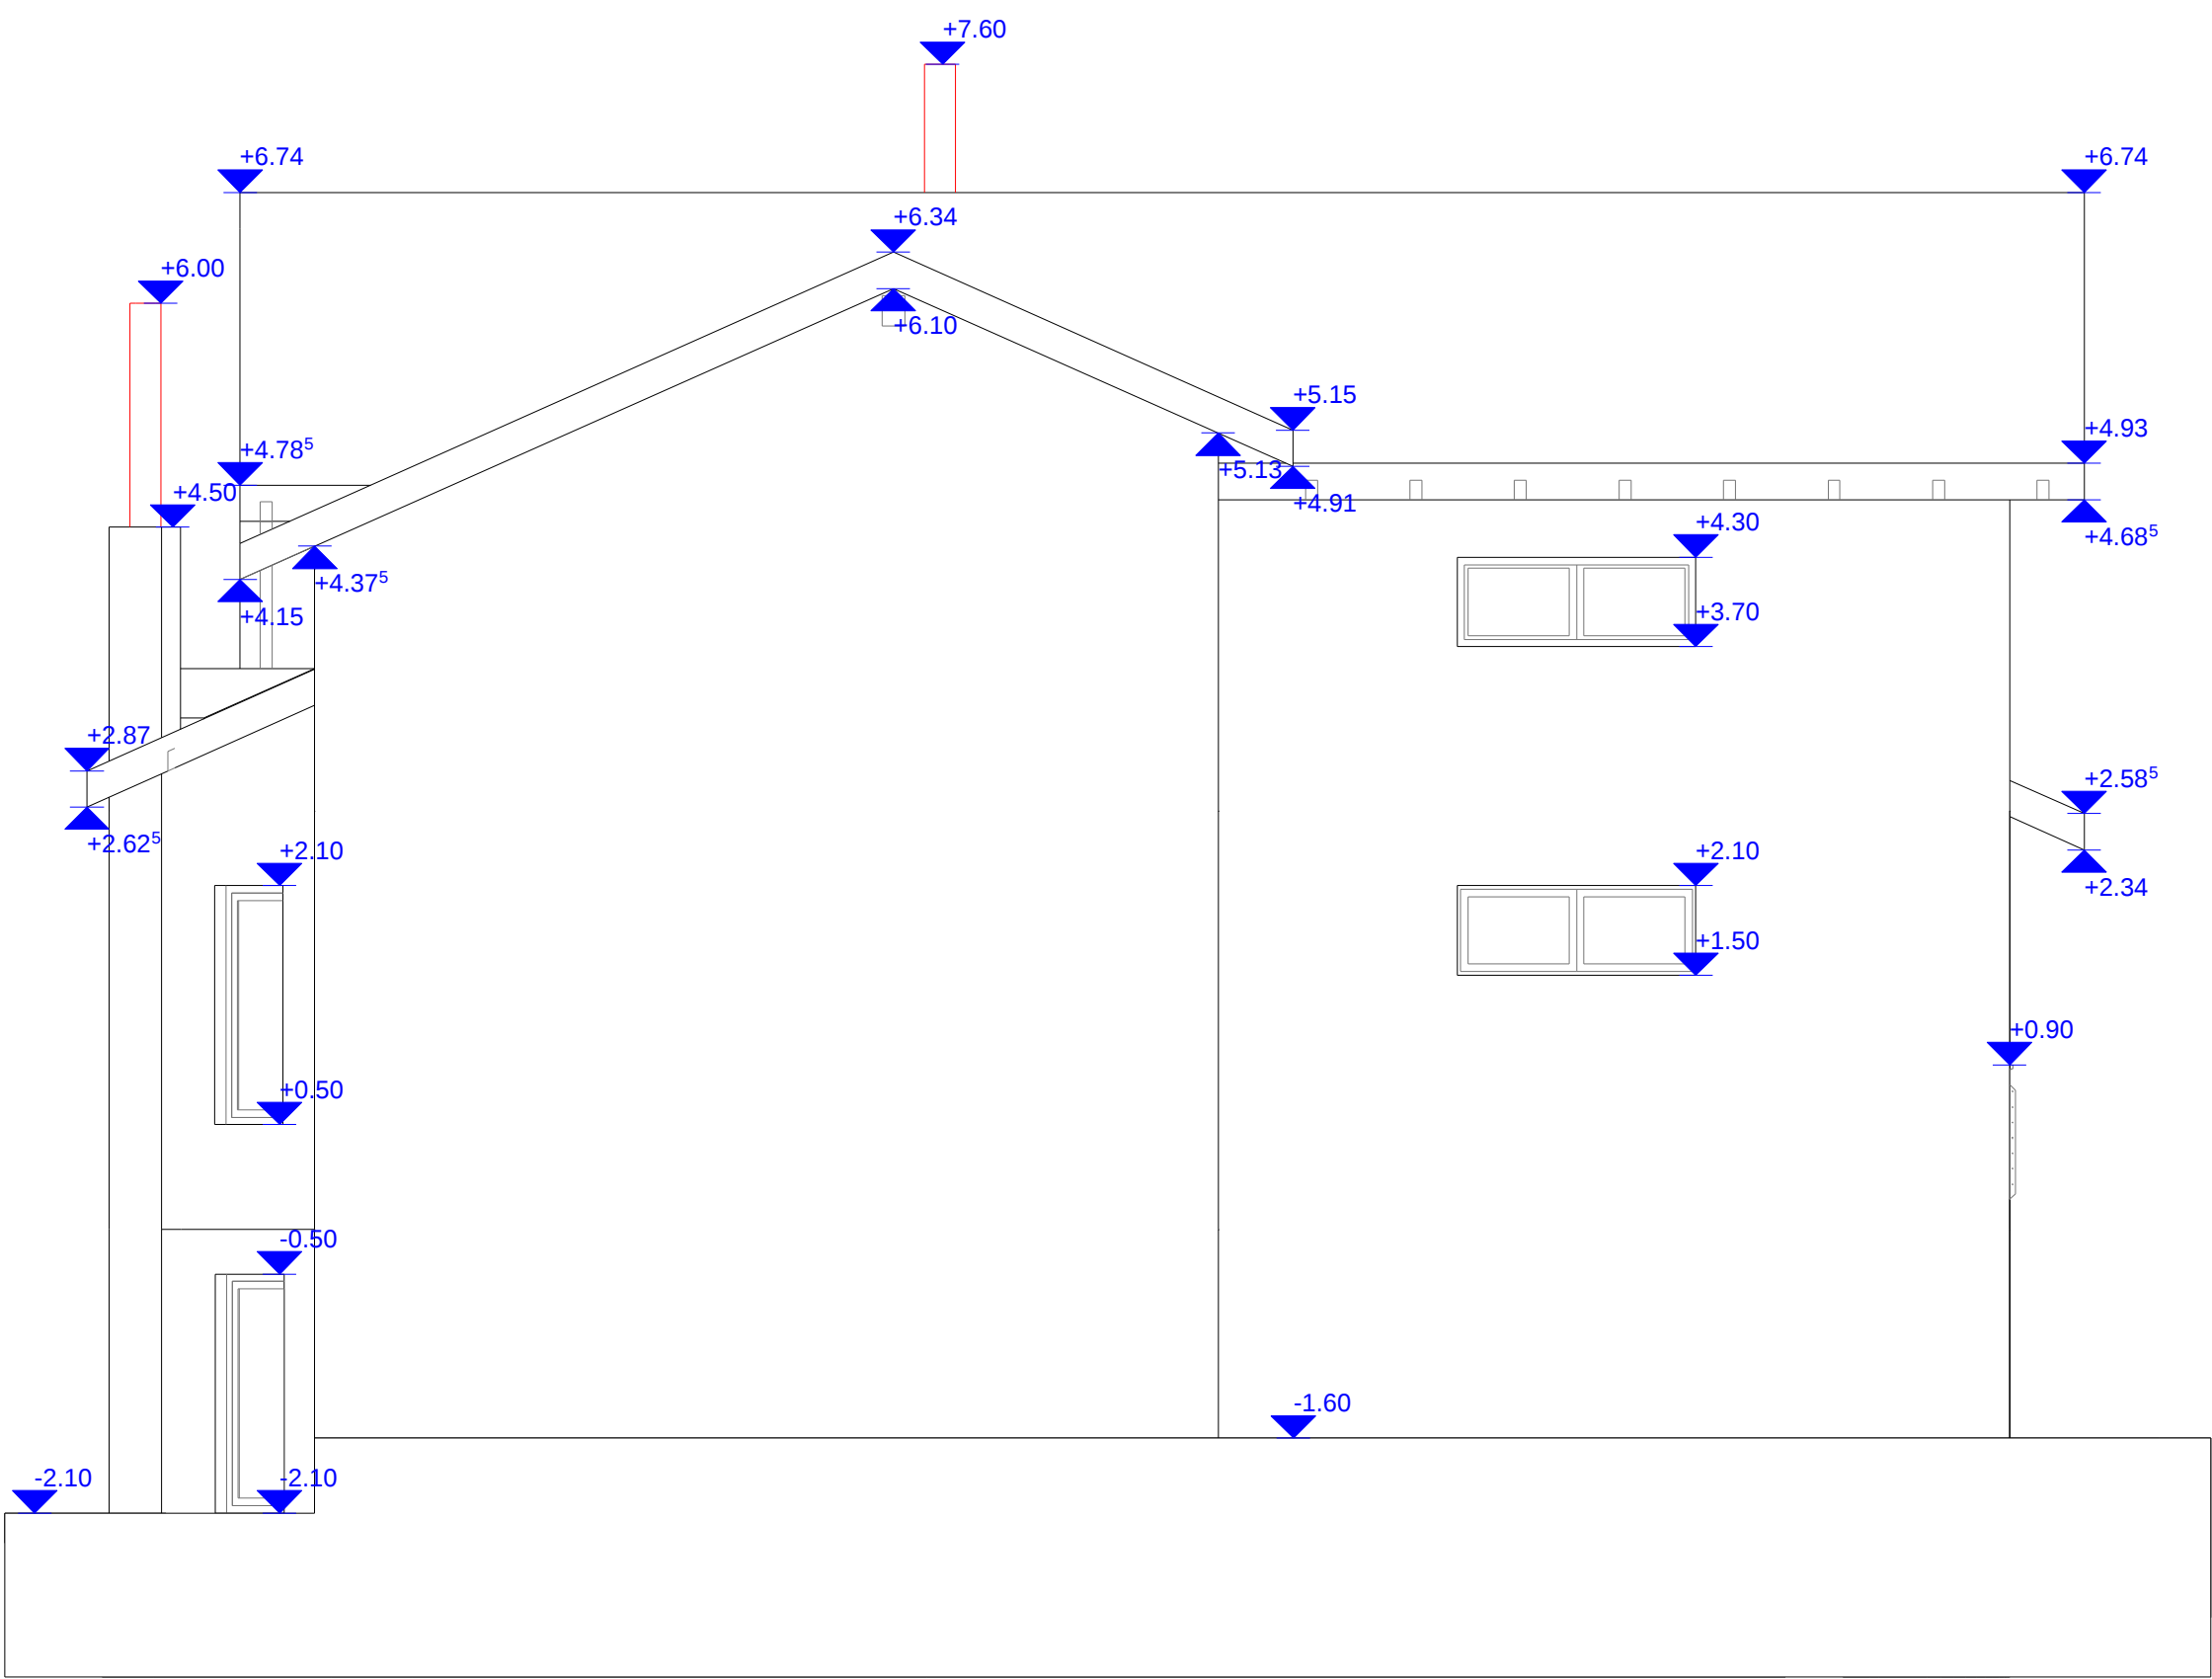

DESIGN GROUP 2000 S.R.L J40/9382/2000				BENEFICIAR: Huma Nicolae Iulian Sinaia - str. Alunis	
PROIECTAT	Arh. AL.BASHTAWI	LOCUINTA D+P+M		FATADA LATERALA	
DESENAT	Arh. A.G.GRAMADA				
SEF PROIECT	Arh. S.DUMITRESCU				
DATA: 04.2005	SPEC. ARH.	SCARA : 1:50	PR. NR. 6/2005	NR. PL. 18	PL. NR. 16

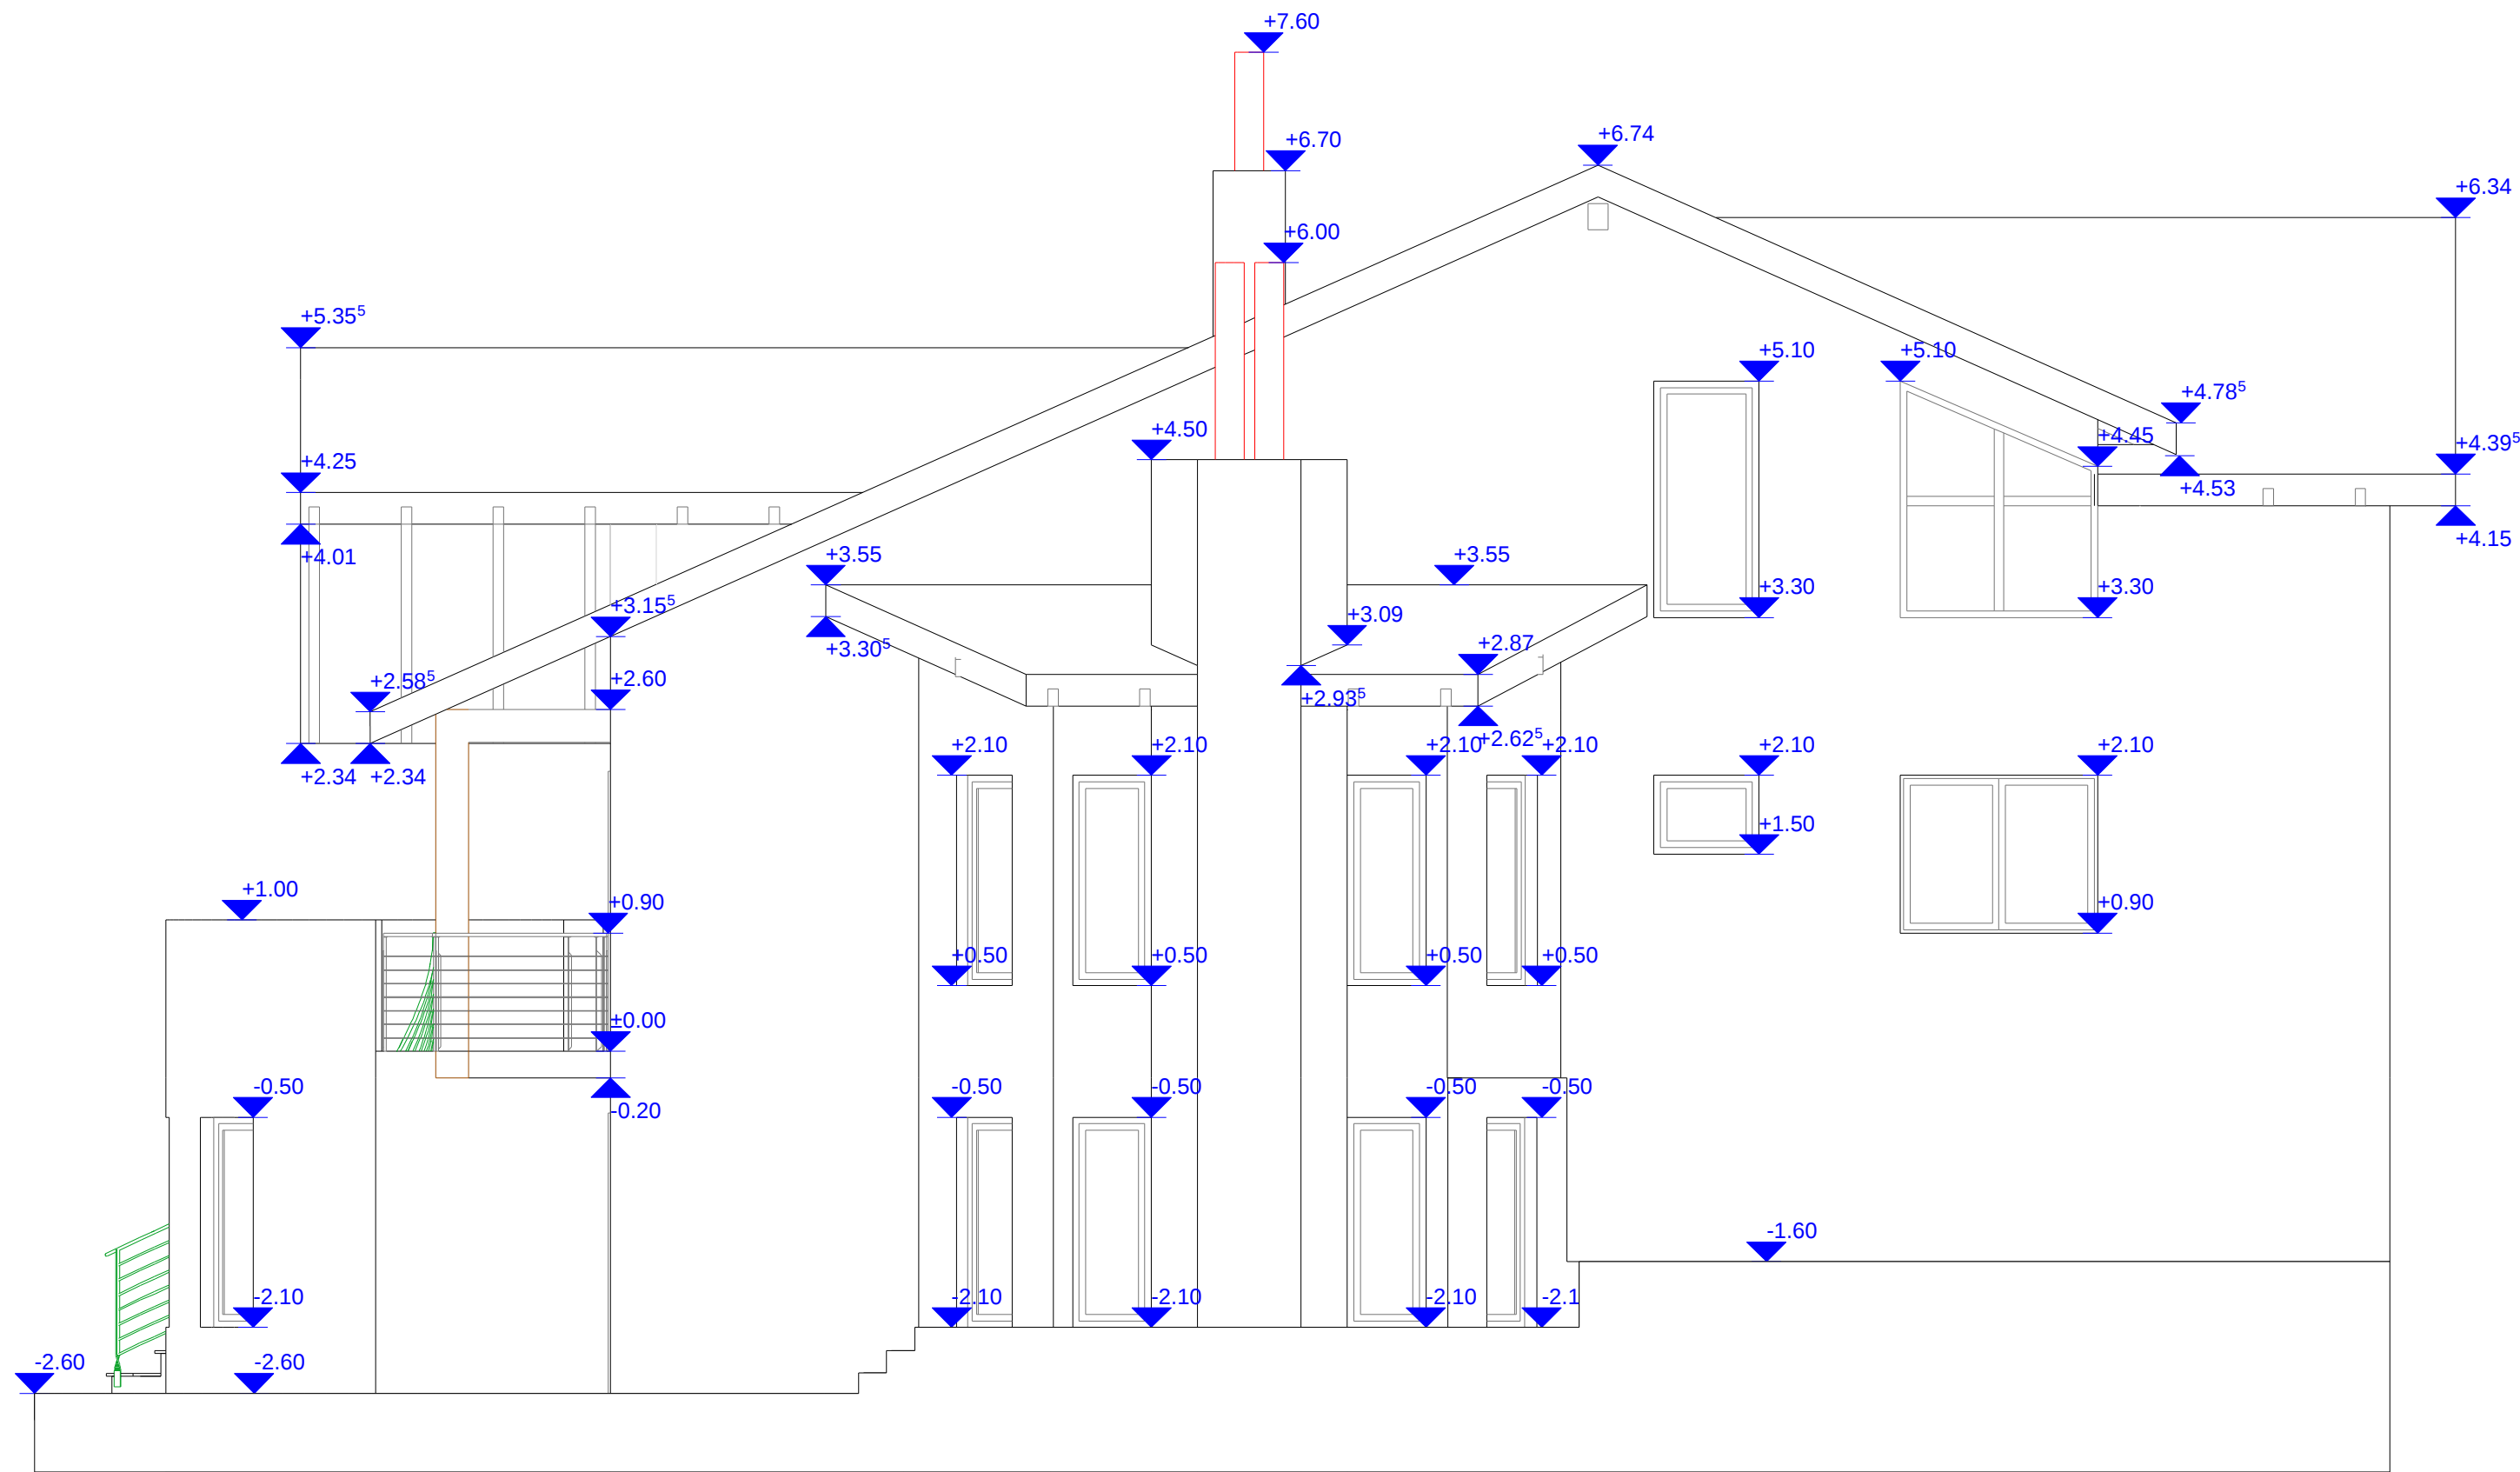

DESIGN GROUP 2000 S.R.L J40/9382/2000					<u>BENEFICIAR:</u> Huma Nicolae Iulian Sinaia - str. Alunisi	
PROIECTAT		Arh. AL.BASHTAWI		LOCUINTA D+P+M		
DESENAT		Arh. A.G.GRAMADA				
SEF PROIECT		Arh. S.DUMITRESCU				
DATA: 04.2005	SPEC. ARH.	SCARA : 1:50	PR. NR. 6/2005	NR. PL. 18	PL. NR. 17	FATADA SPATE

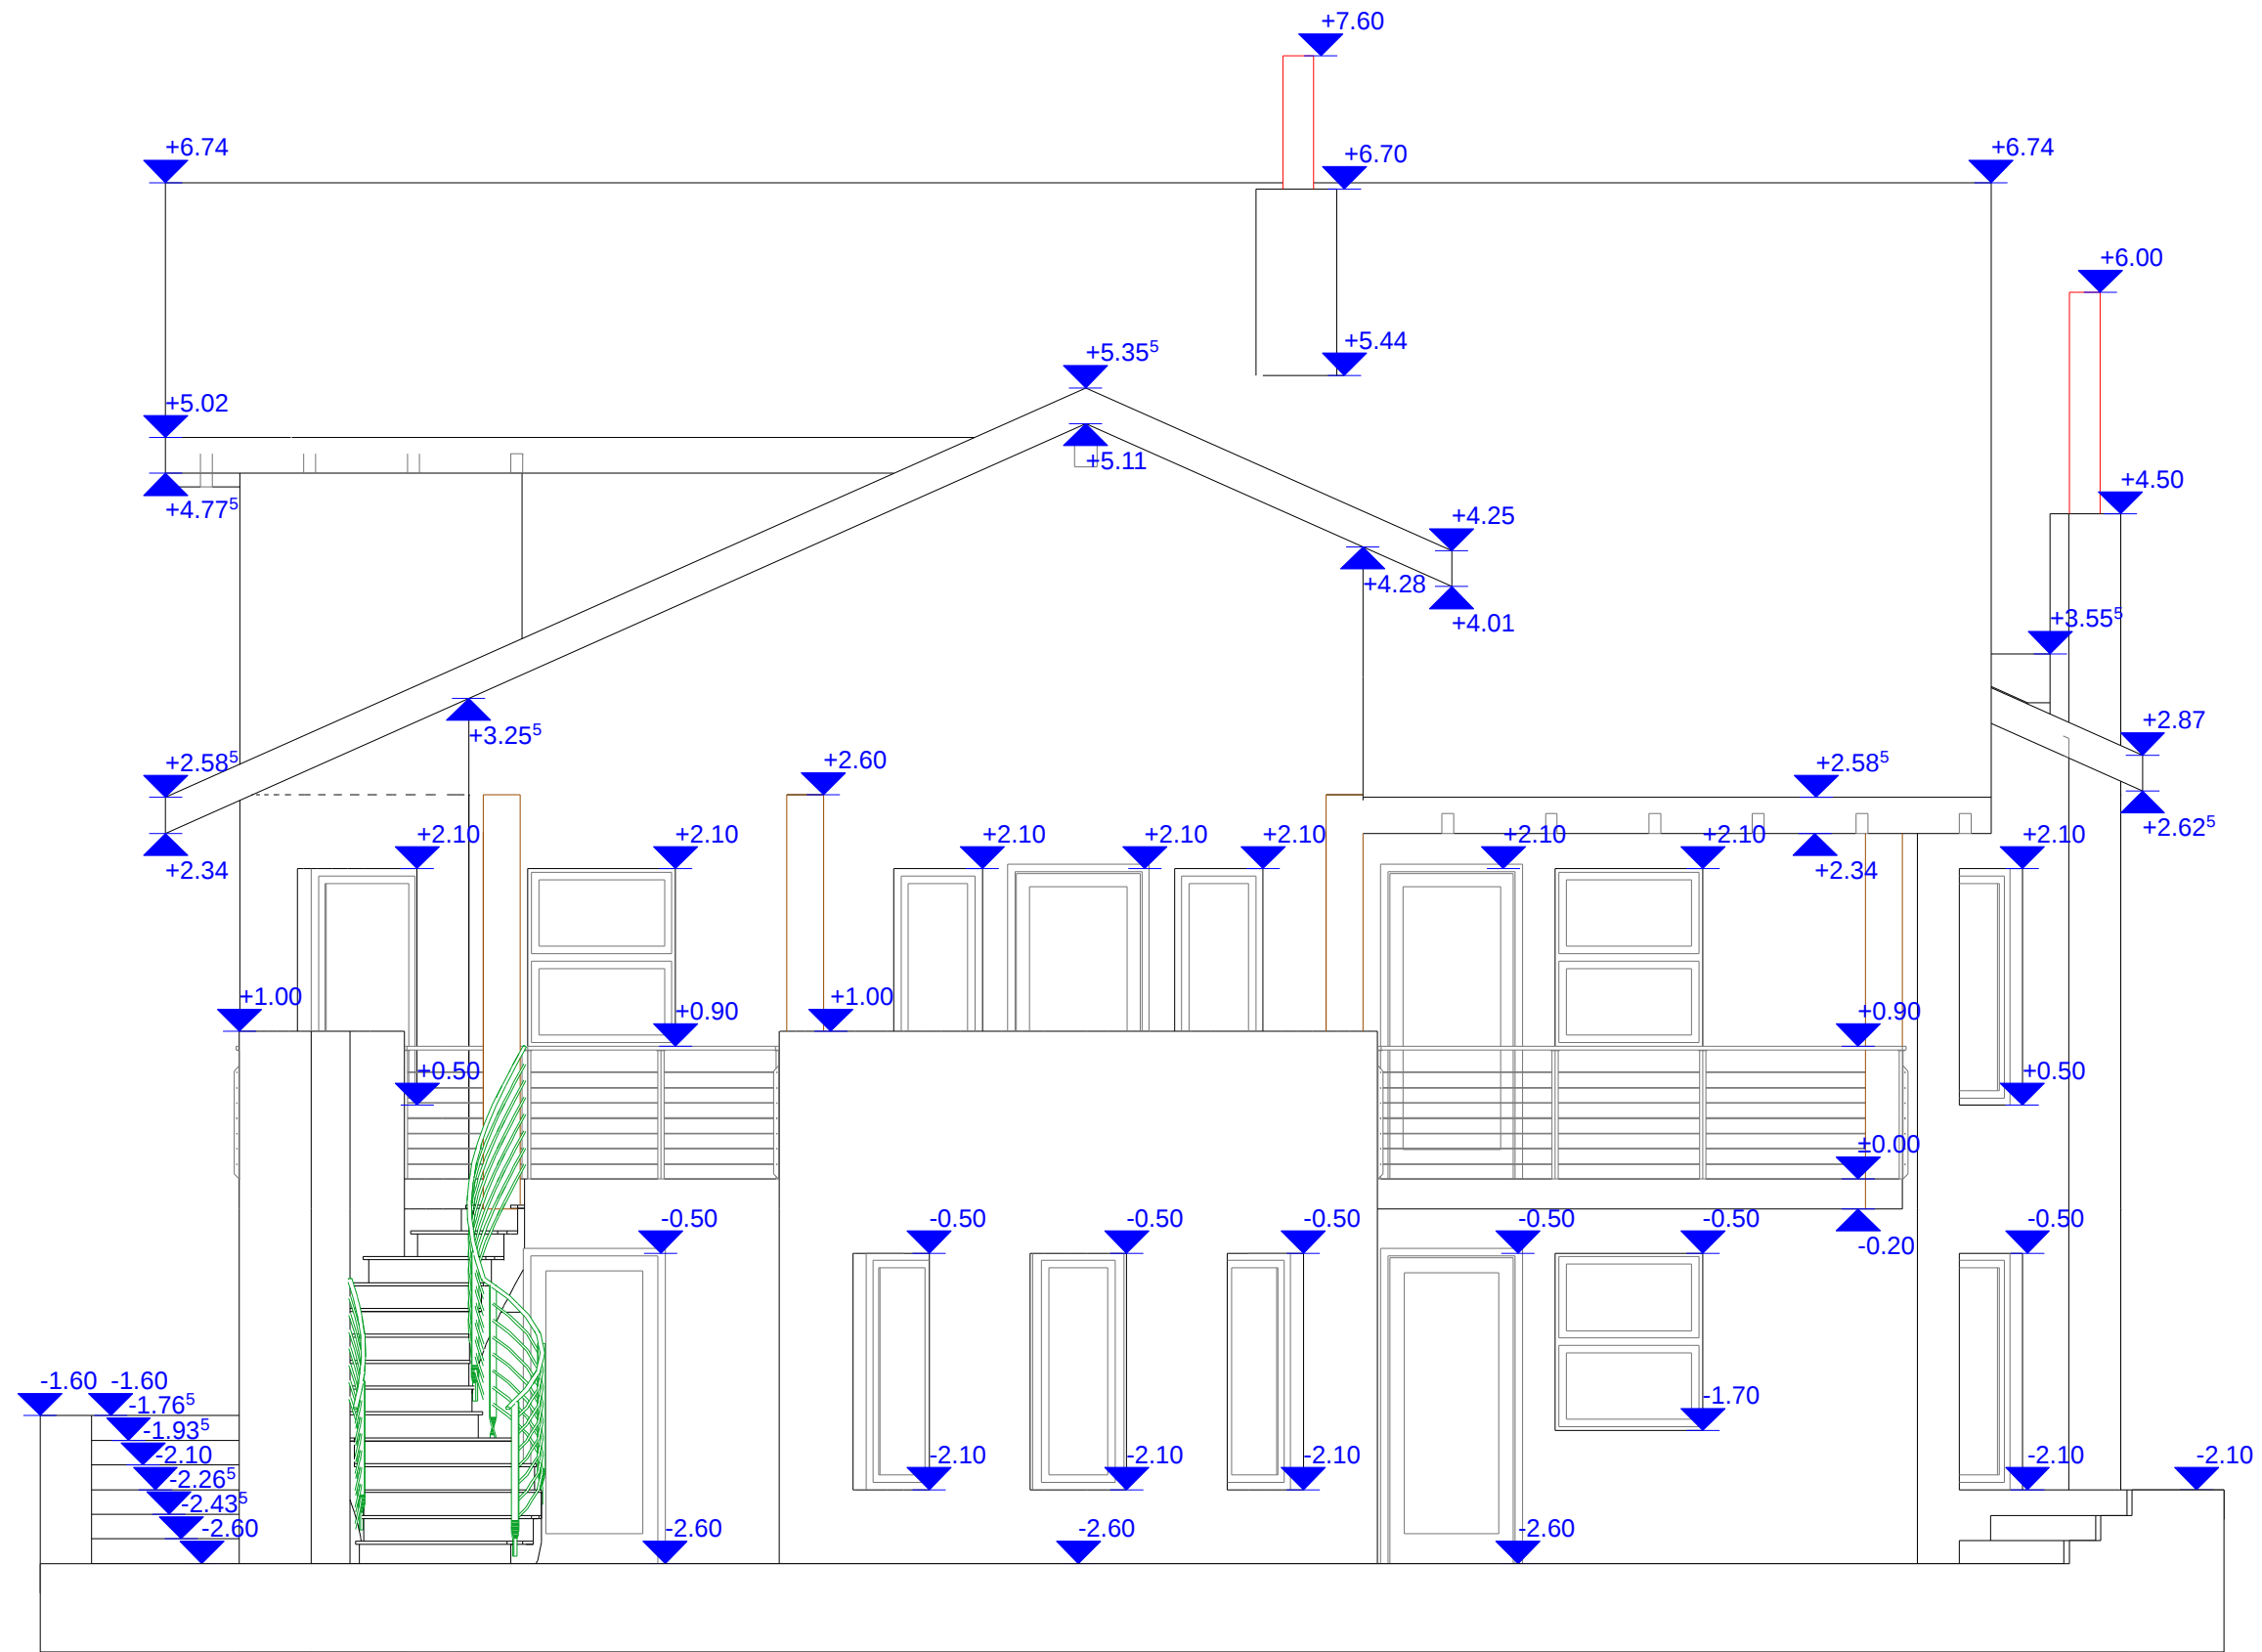

DESIGN GROUP 2000 S.R.L J40/9382/2000					BENEFICIAR: Huma Nicolae Iulian Sinaia - str. Alunisi	
PROIECTAT		Arh. AL.BASHTAWI			LOCUINTA D+P+M	
DESENAT		Arh. A. G.GRAMADA				
SEF PROJECT		Arh. S.DUMITRESCU				
DATA: 04.2005	SPEC. ARH.	SCARA : 1:50	PR. NR. 6/2005	NR. PL. 18	PL. NR. 18	FATADA TERASA