



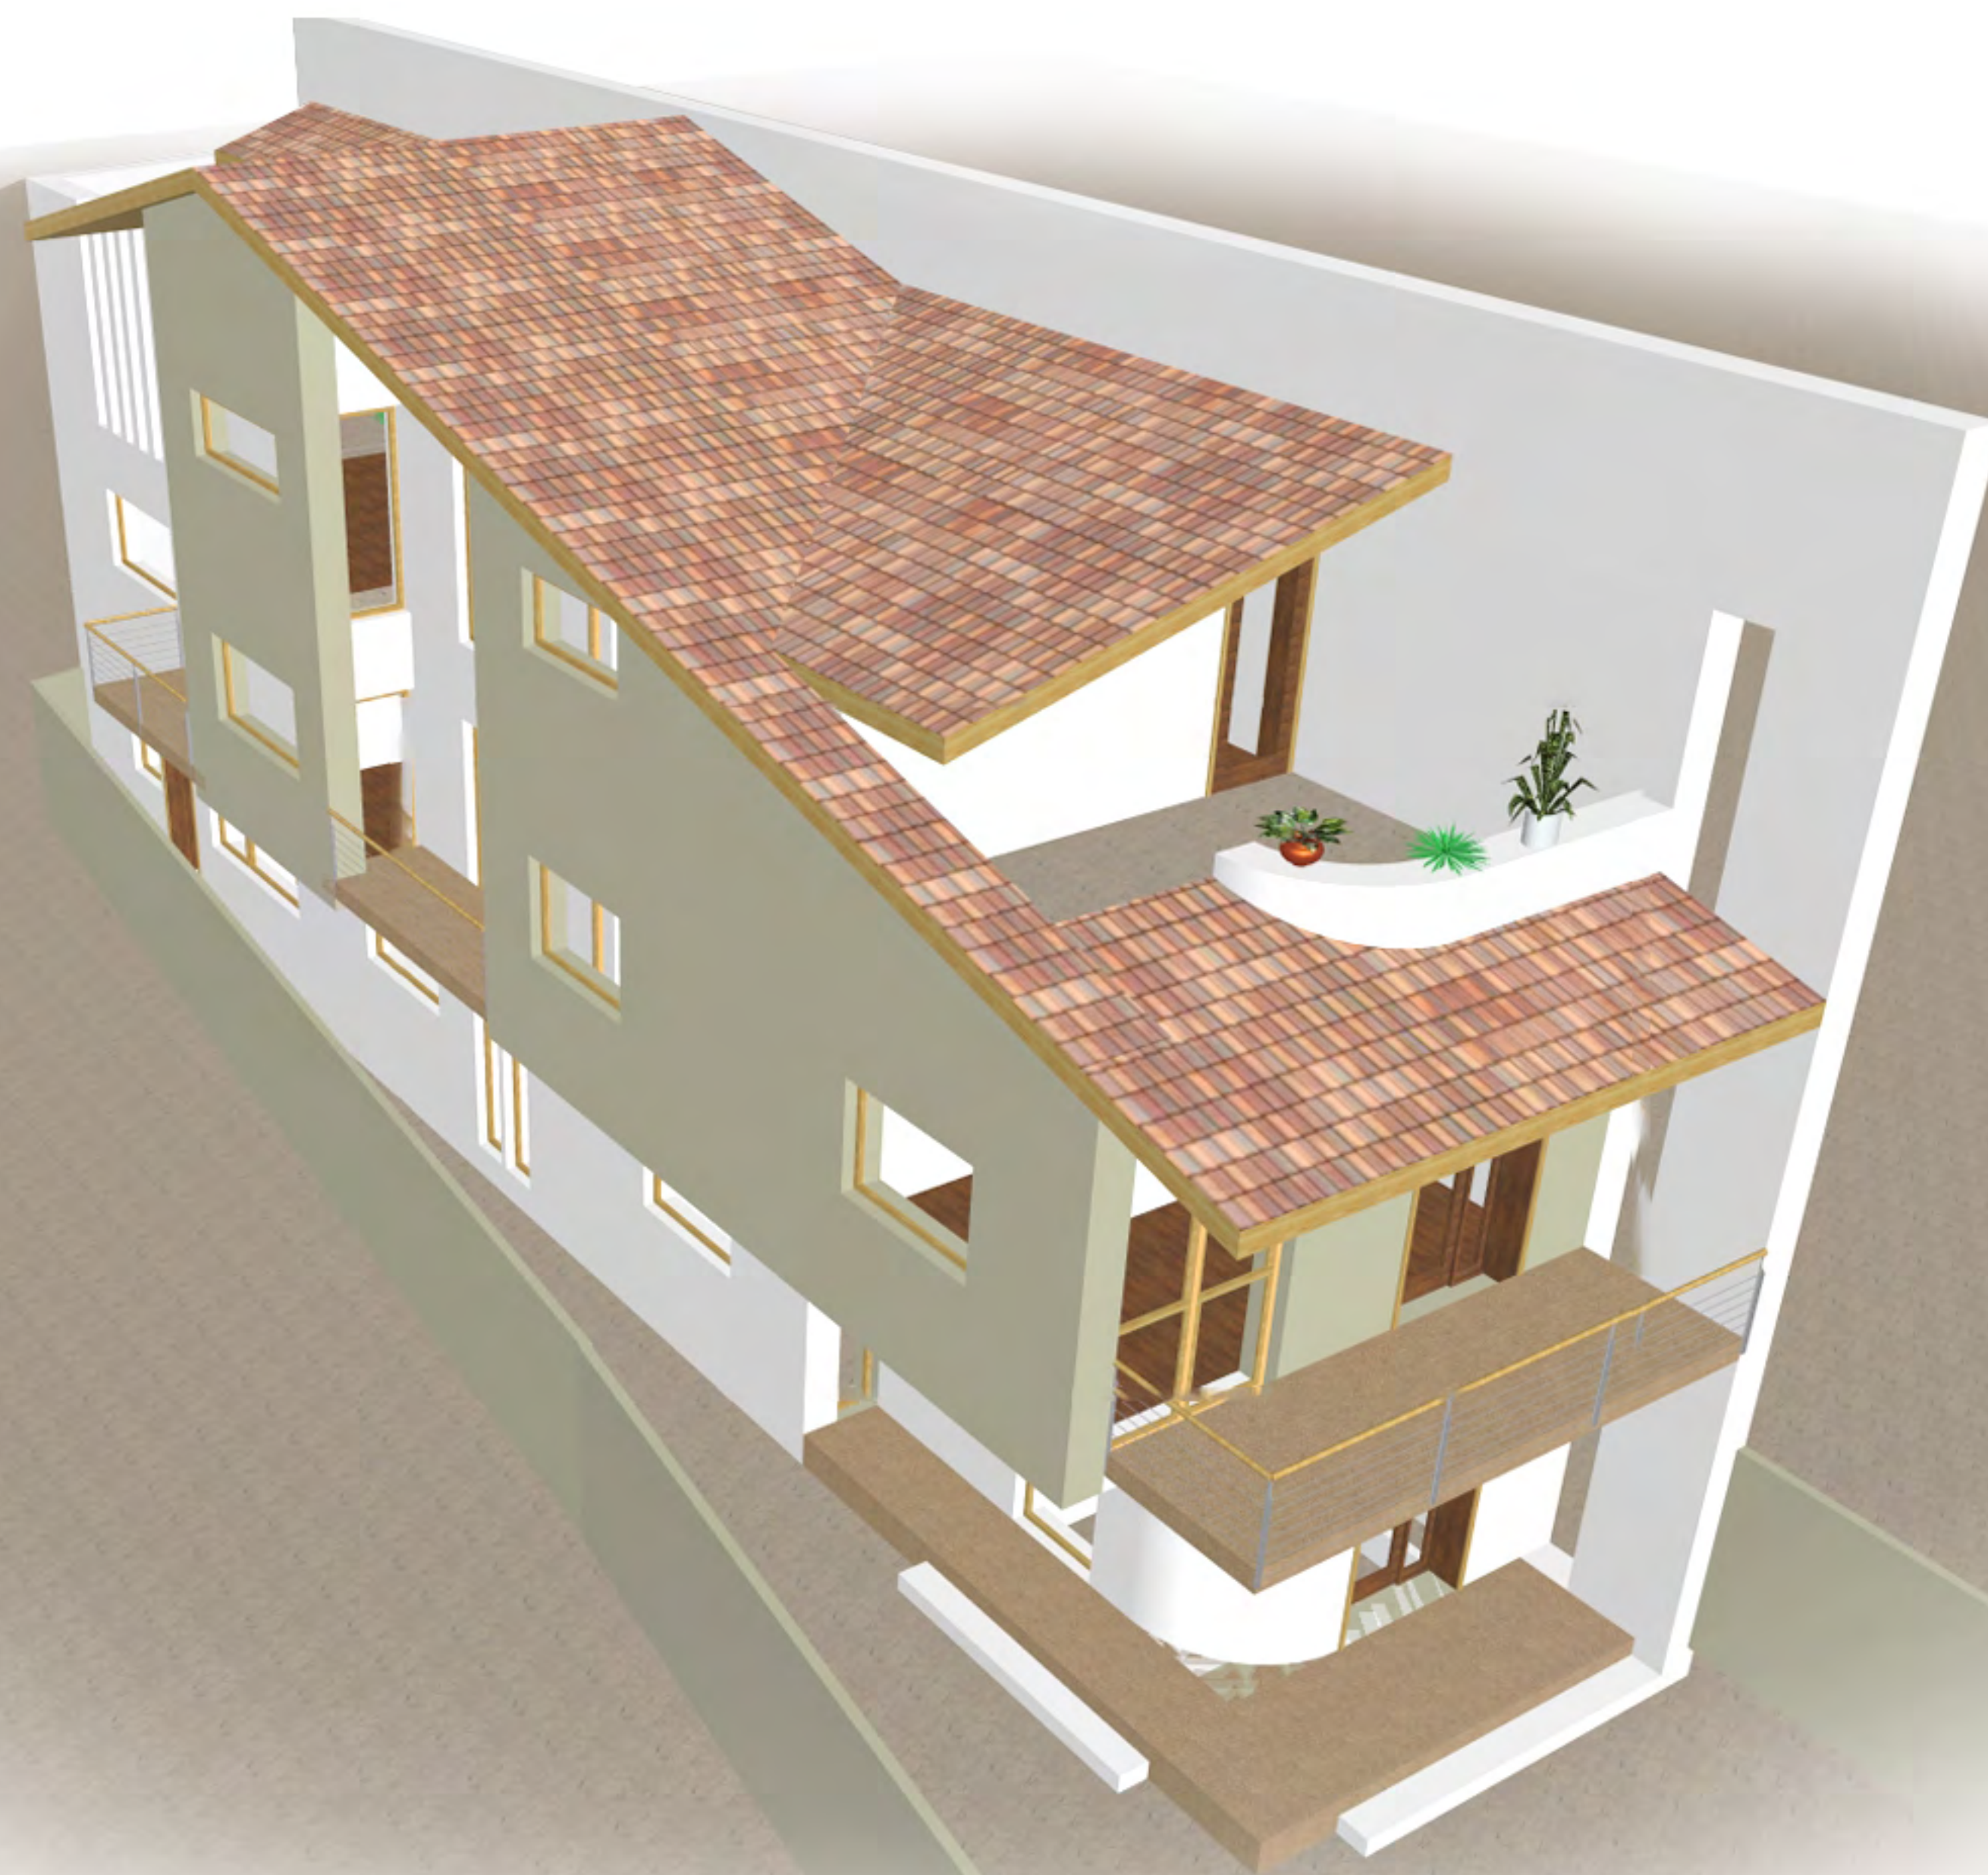

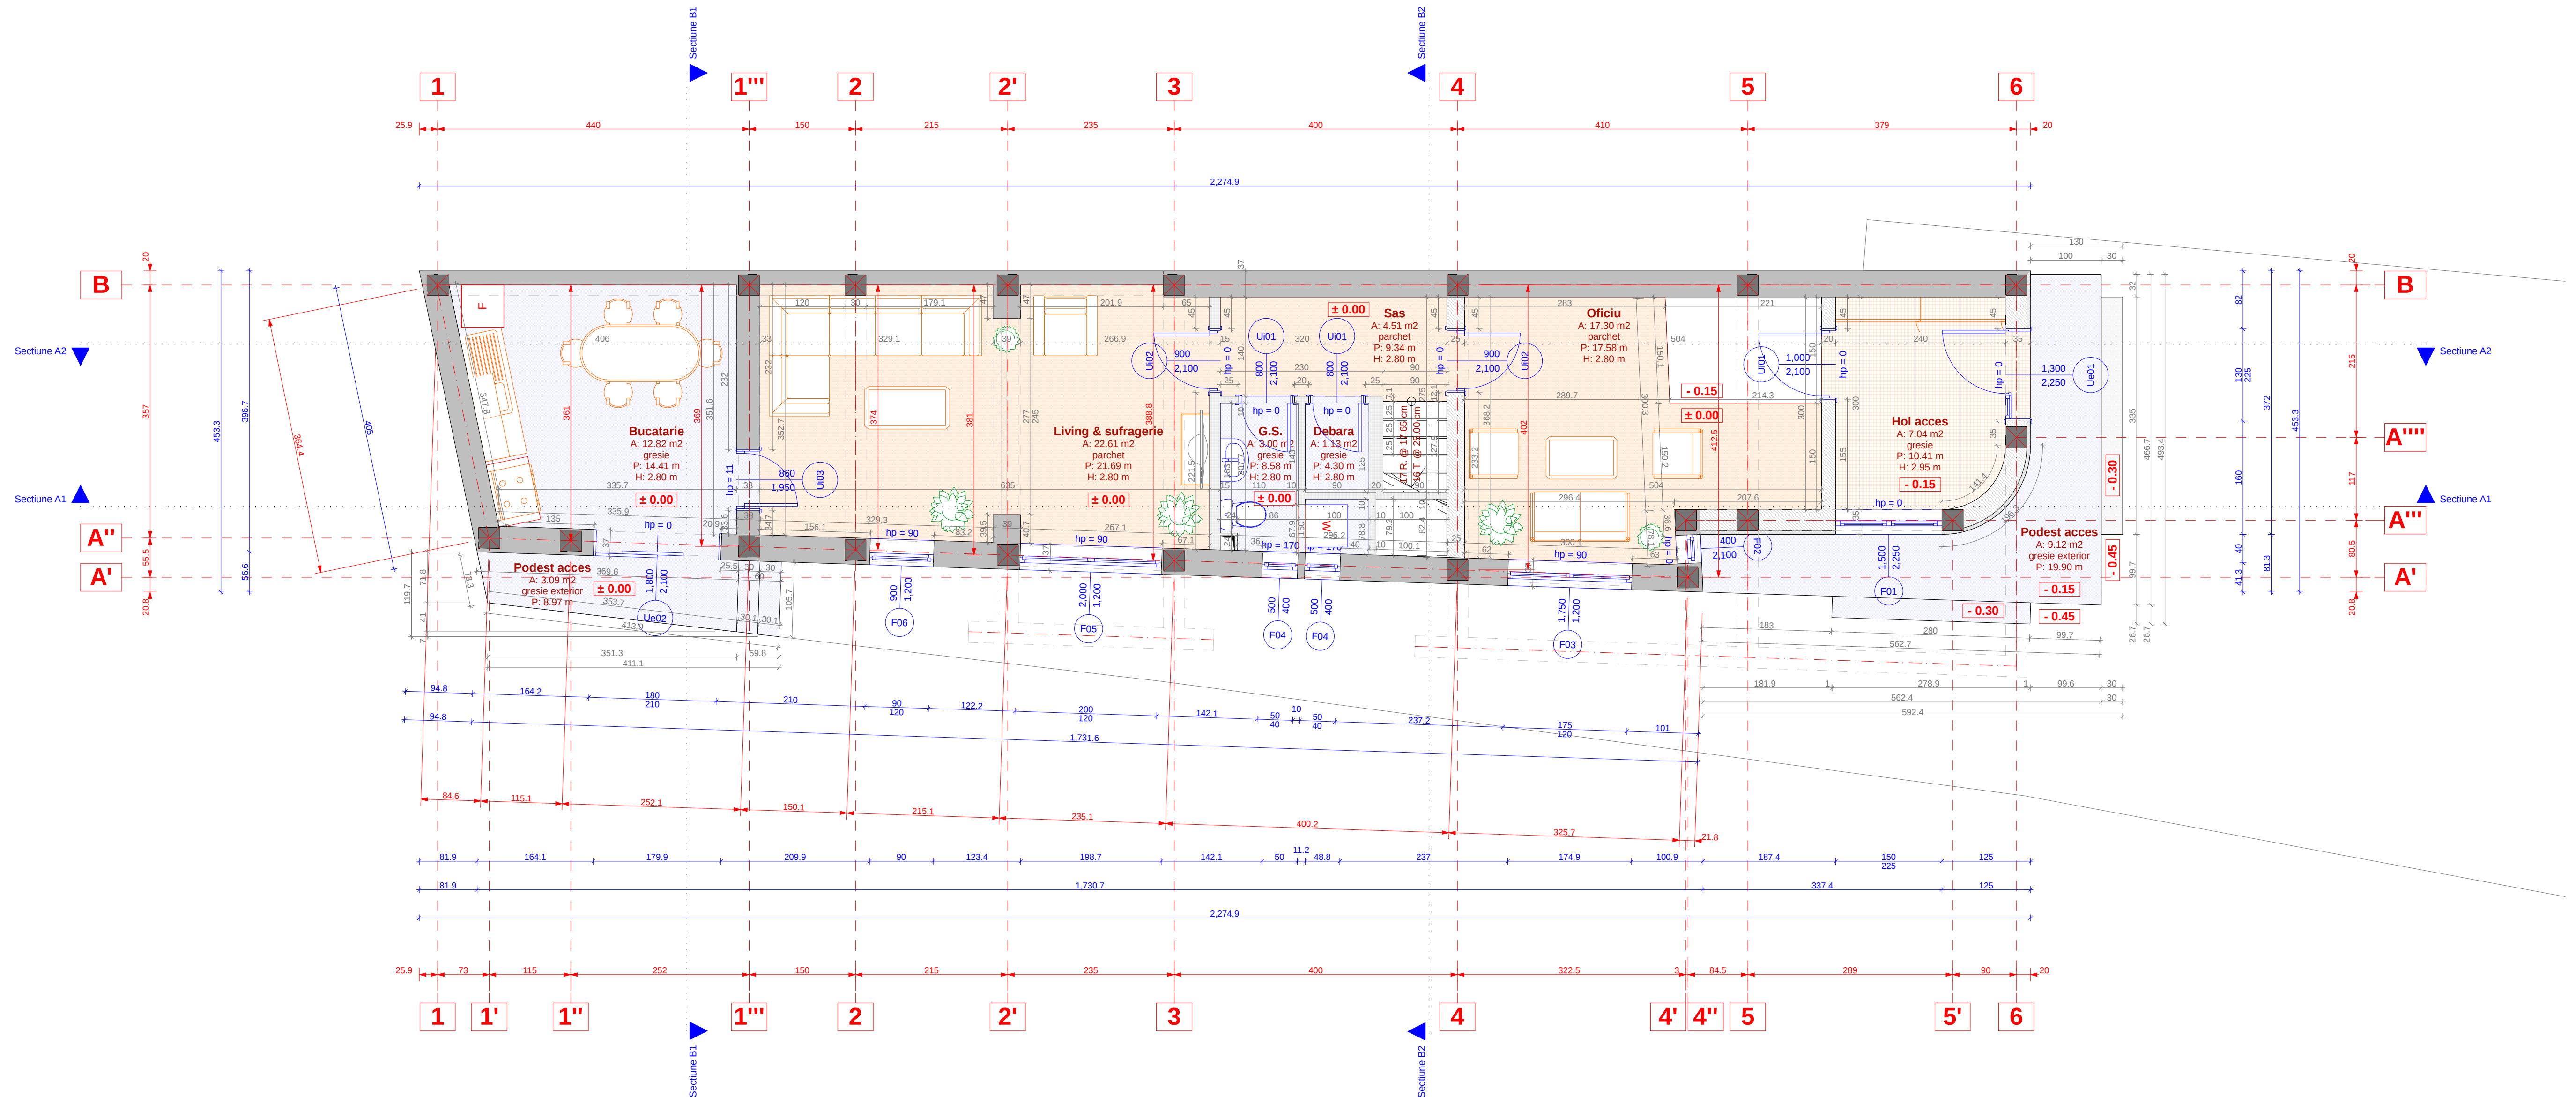





S construit sol : **92.02** mp

S construit total : 265.26 mp

S util total : **197.68 mp**

S util terase & balcoane : **56.25 mp**

LEGENDA

Pereti (auto) portanti propusi

Pereti portanti existenti

Stalpi / samburi B.A.

DESIGN GROUP 2000 S.R.L J40/9382/2000

PROIECTAT

Arh. S.DUMITRESCU

DESENAT

Arh. A.G.GRAMADA

SEF PROIECT

Arh. S.DUMITRESCU

DATA:
05.2006

SPEC.
ARH.

SCARA :
1:50

PR. NR.
2/2006


NR. PL.
12

PL. NR.
2


BENEFICIAR :
Smadi Saleh
str. Orzari nr. 88, sector 2, Bucuresti

LOCUINTA
P + E + M


PLAN PARTER

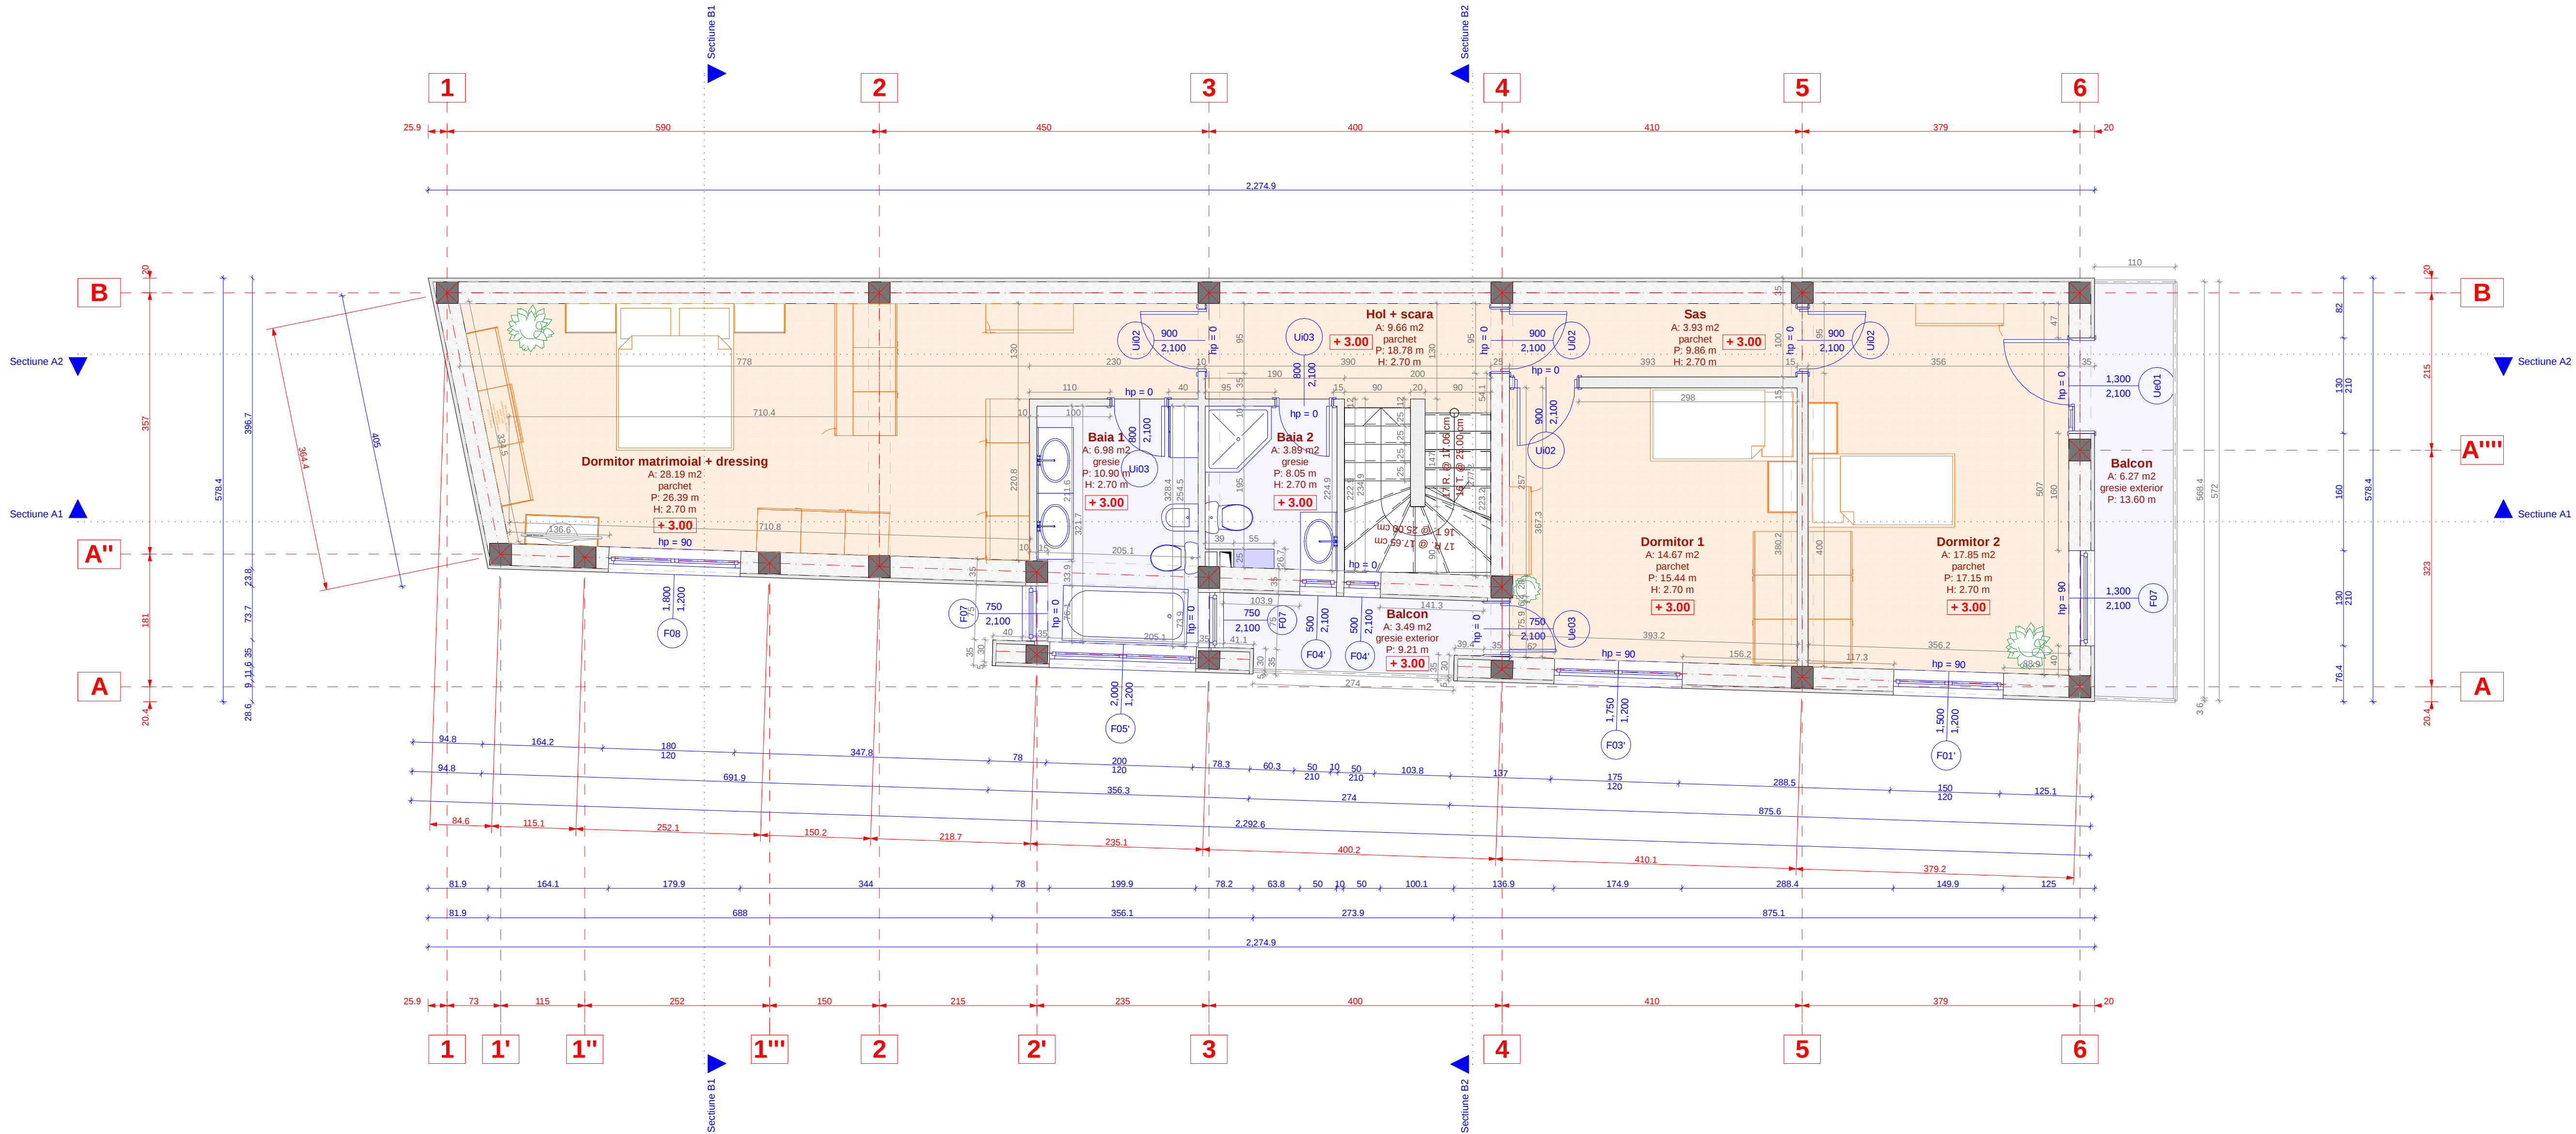


DESIGN GROUP 2000 S.R.L J40/9382/2000						BENEFICIAR : Smadi Saleh str. Orzari nr. 88, sector 2, Bucuresti	
PROIECTAT	Arh. S.DUMITRESCU					LOCUINTA P + E + M	
DESEMAT	Arh. A.G.GRAMADA						
SEF PROIECT	Arh. S.DUMITRESCU						
DATA: 05.2006	SPEC. ARH.	SCARA : 1:50	PR. NR. 2/2006	NR. PL. 12	PL. NR. 3	PLAN ETAJ	

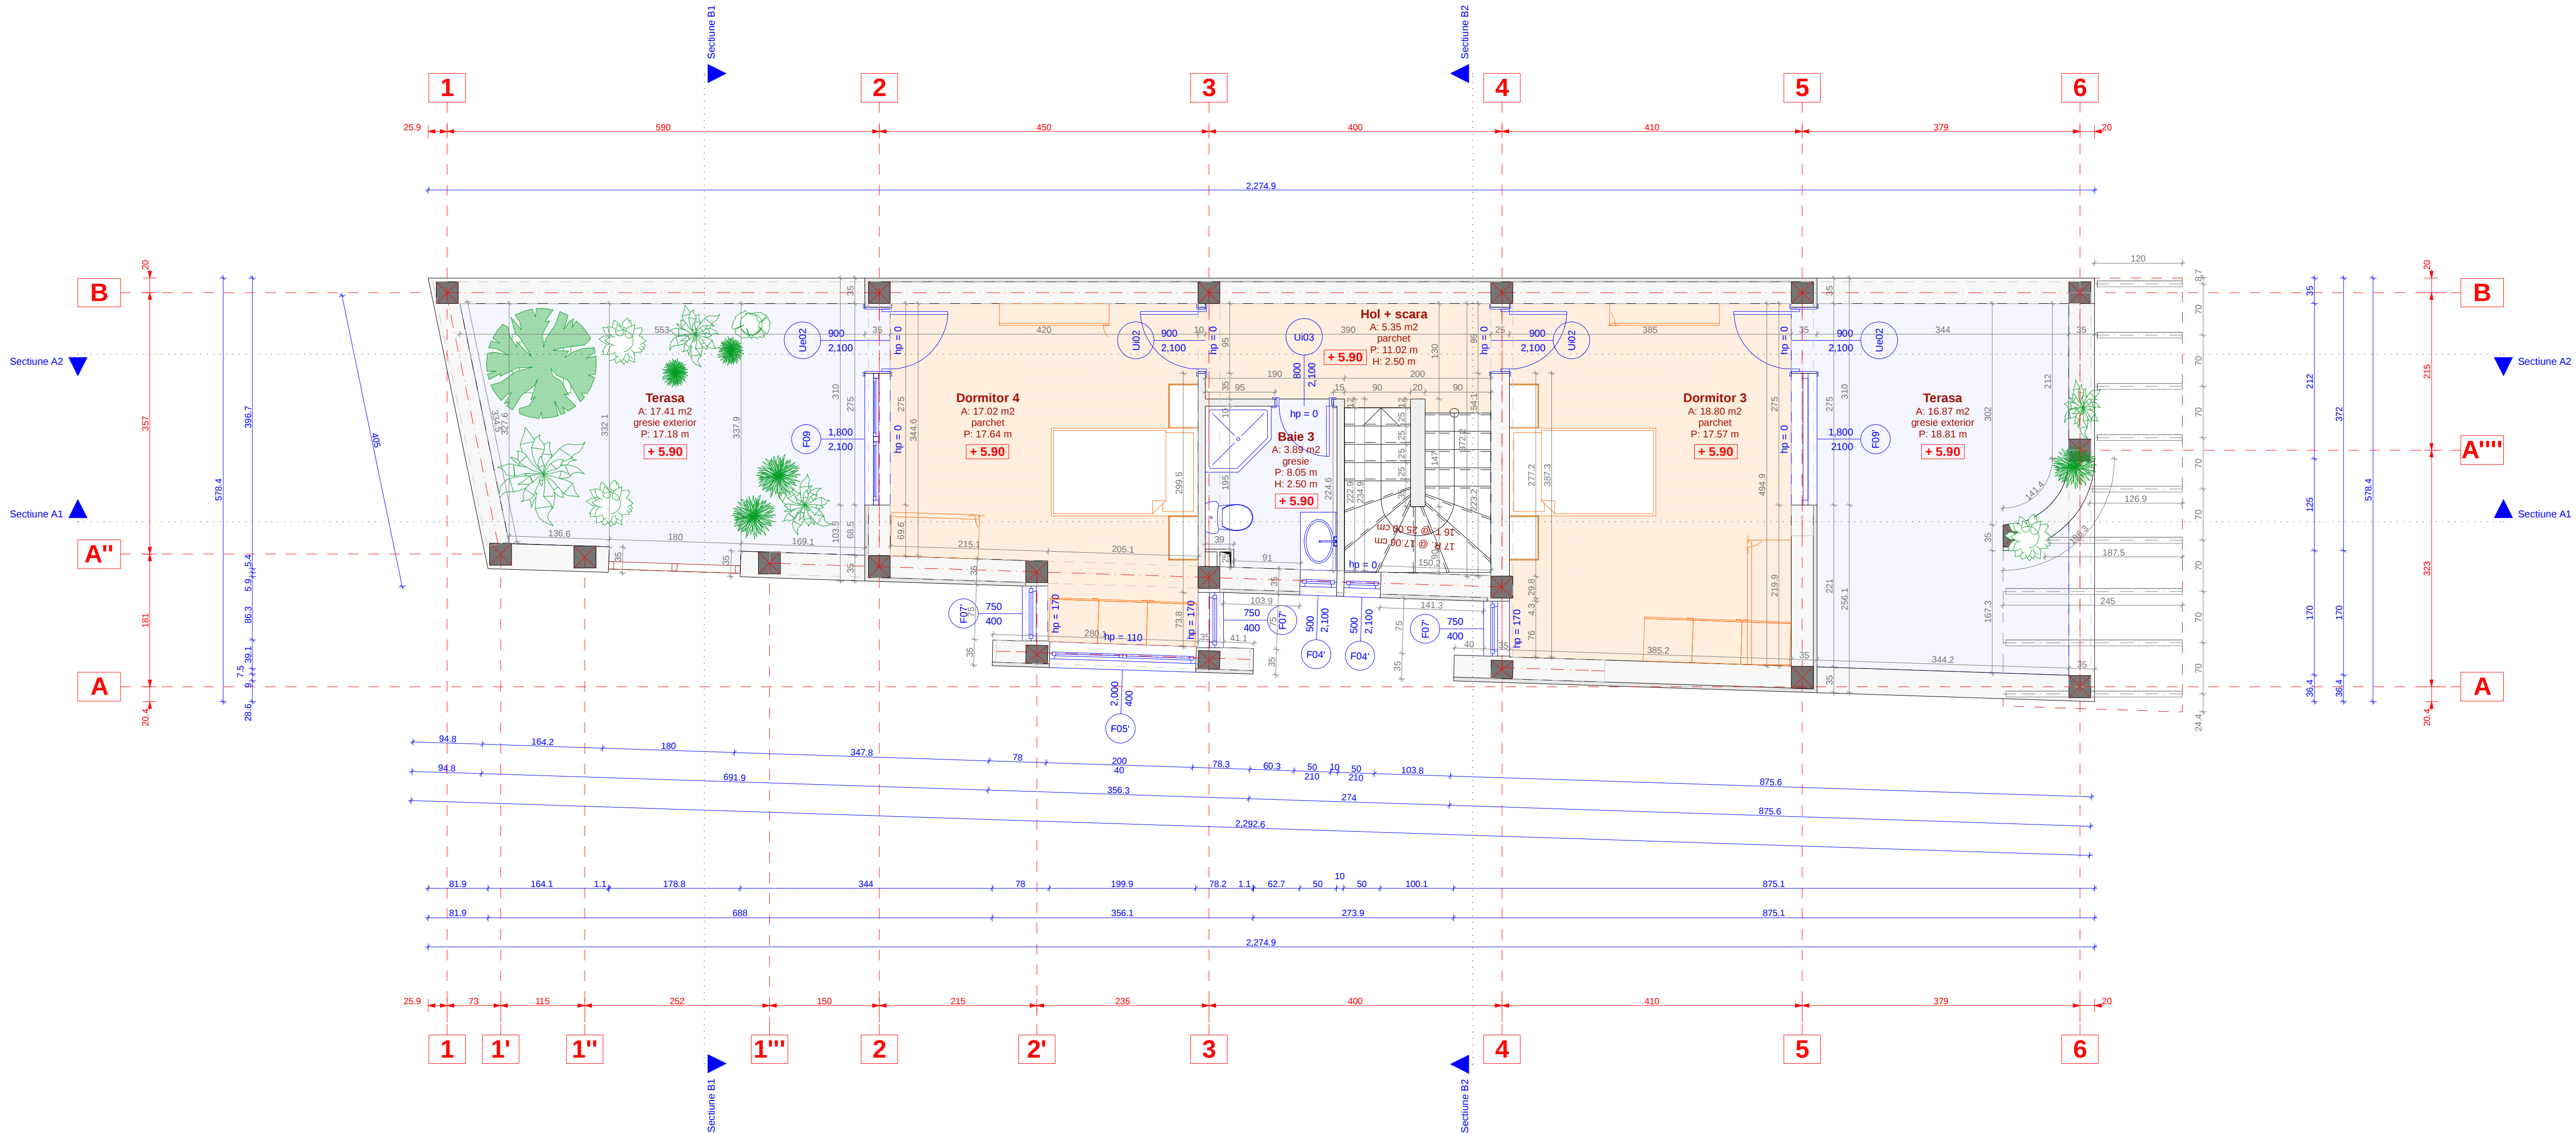


DESIGN GROUP 2000 S.R.L J40/9382/2000						BENEFICIAR : Smadi Saleh str. Orzani nr. 88, sector 2, Bucuresti	
PROIECTAT		Arh. S.DUMITRESCU				LOCUINTA P + E + M	
DESEMAT		Arh. A.G.GRAMADA					
SEF PROIECT		Arh. S.DUMITRESCU				PLAN MANSARDA	
DATA: 05.2006	SPEC. ARH.	SCARA : 1:50	PR. NR. 2/2006	NR. PL. 12	PL. NR. 4		

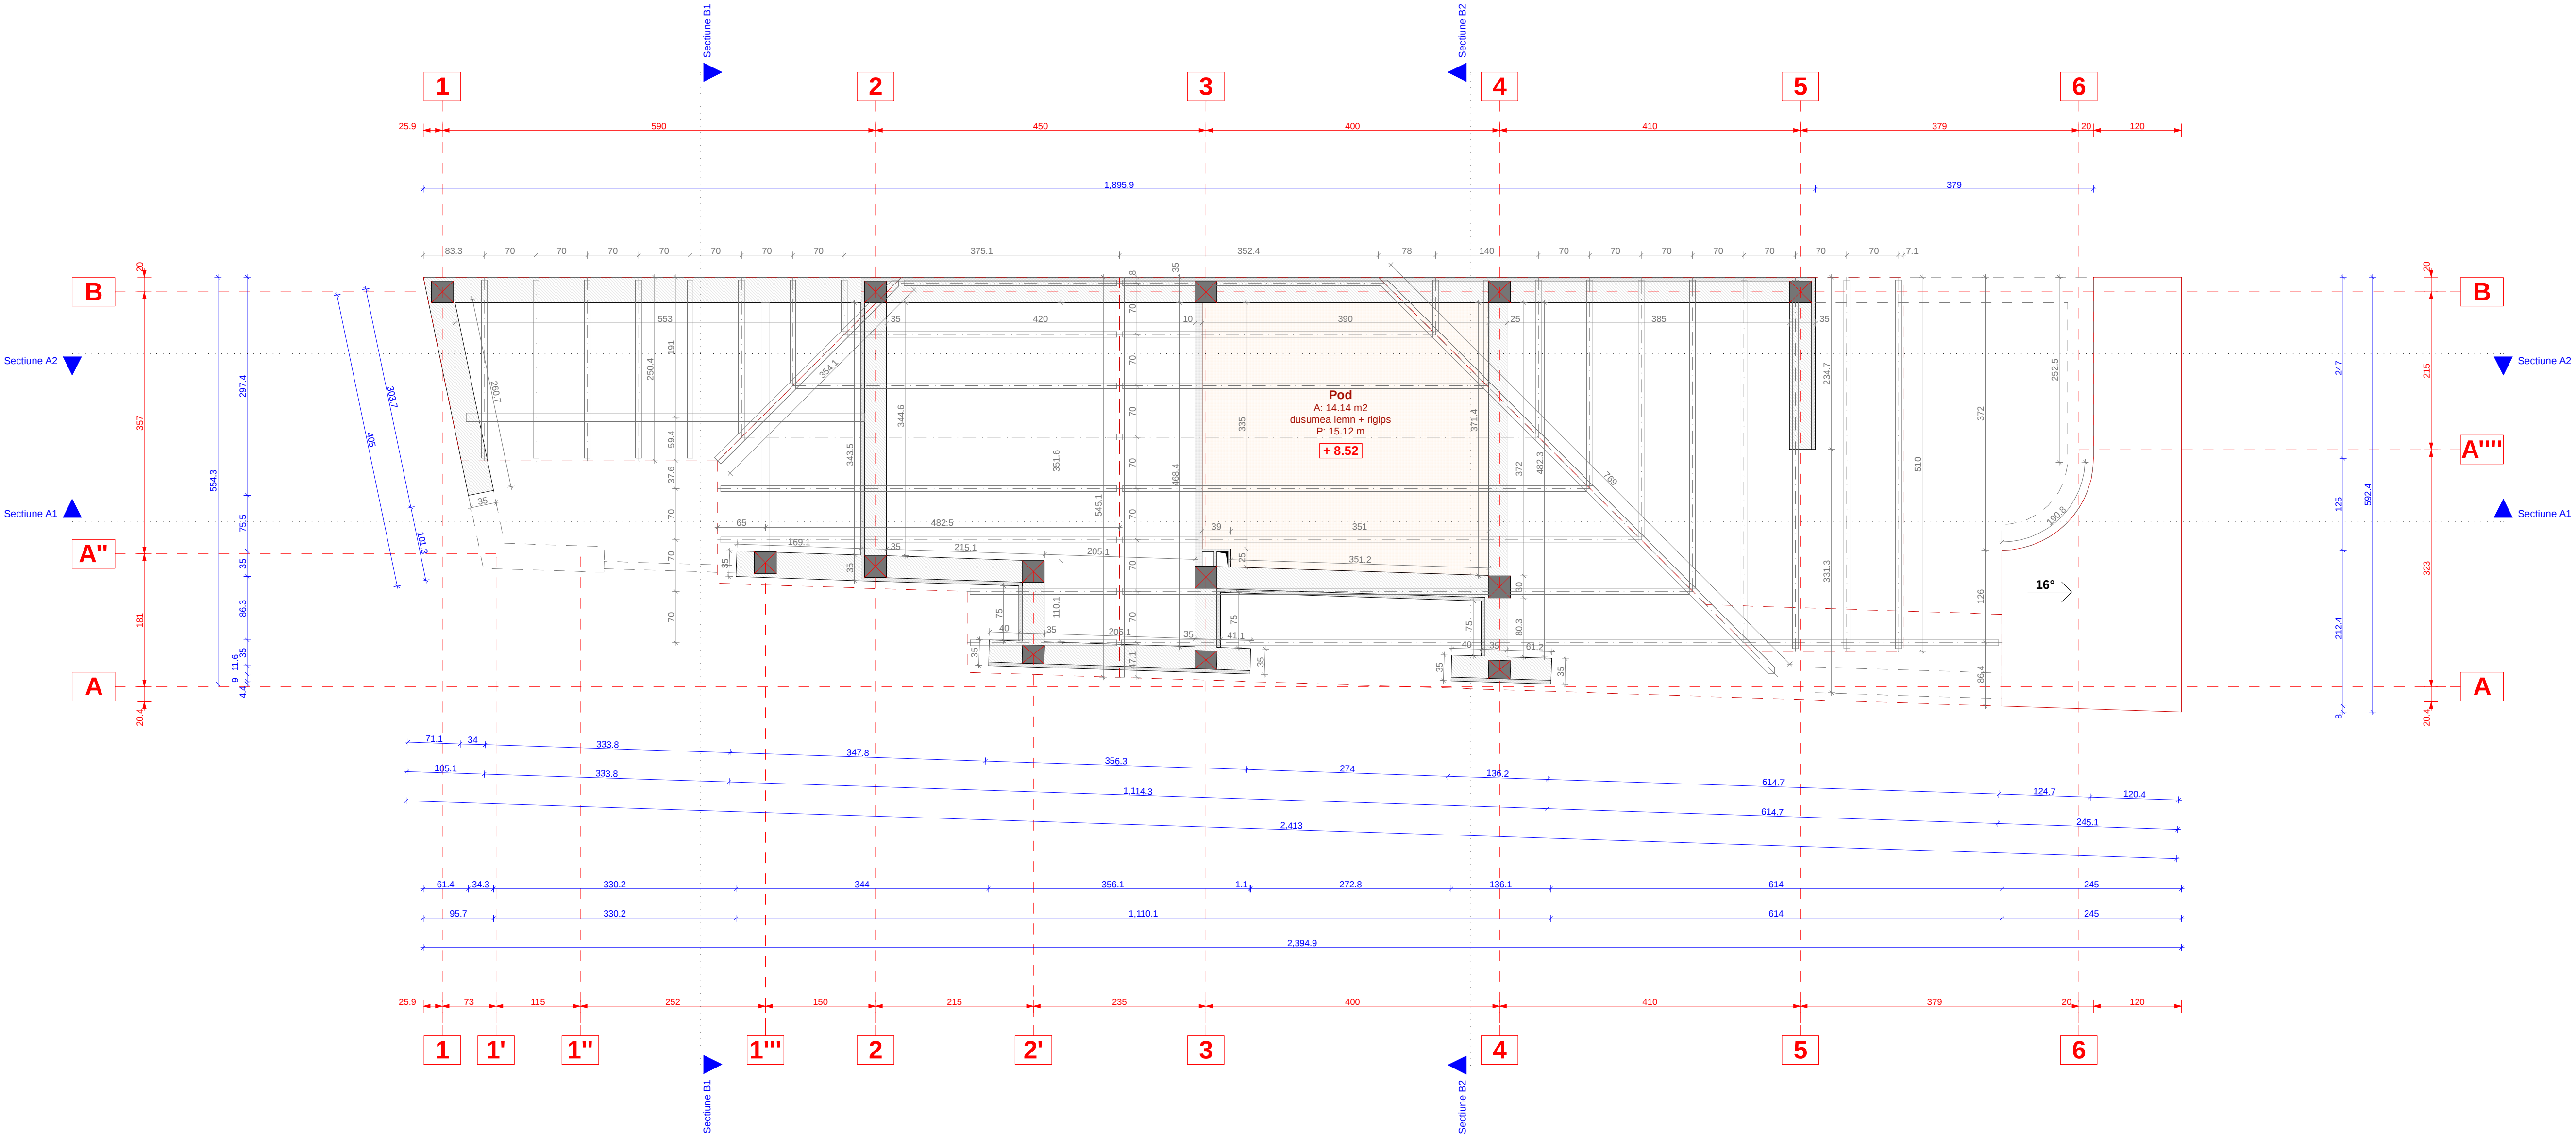


DESIGN GROUP 2000 S.R.L J40/9382/2000						BENEFICIAR : Smadi Saleh str. Orzari nr. 88, sector 2, Bucuresti	
PROIECTAT		Arh. S.DUMITRESCU				LOCUINTA P + E + M	
DESENAT		Arh. A.G.GRAMADA					
SEF PROIECT		Arh. S.DUMITRESCU					
DATA: 05.2006	SPEC. ARH.	SCARA : 1:50	PR. NR. 2/2006	NR. PL. 12	PL. NR. 5	PLAN SARPANTA (pod)	

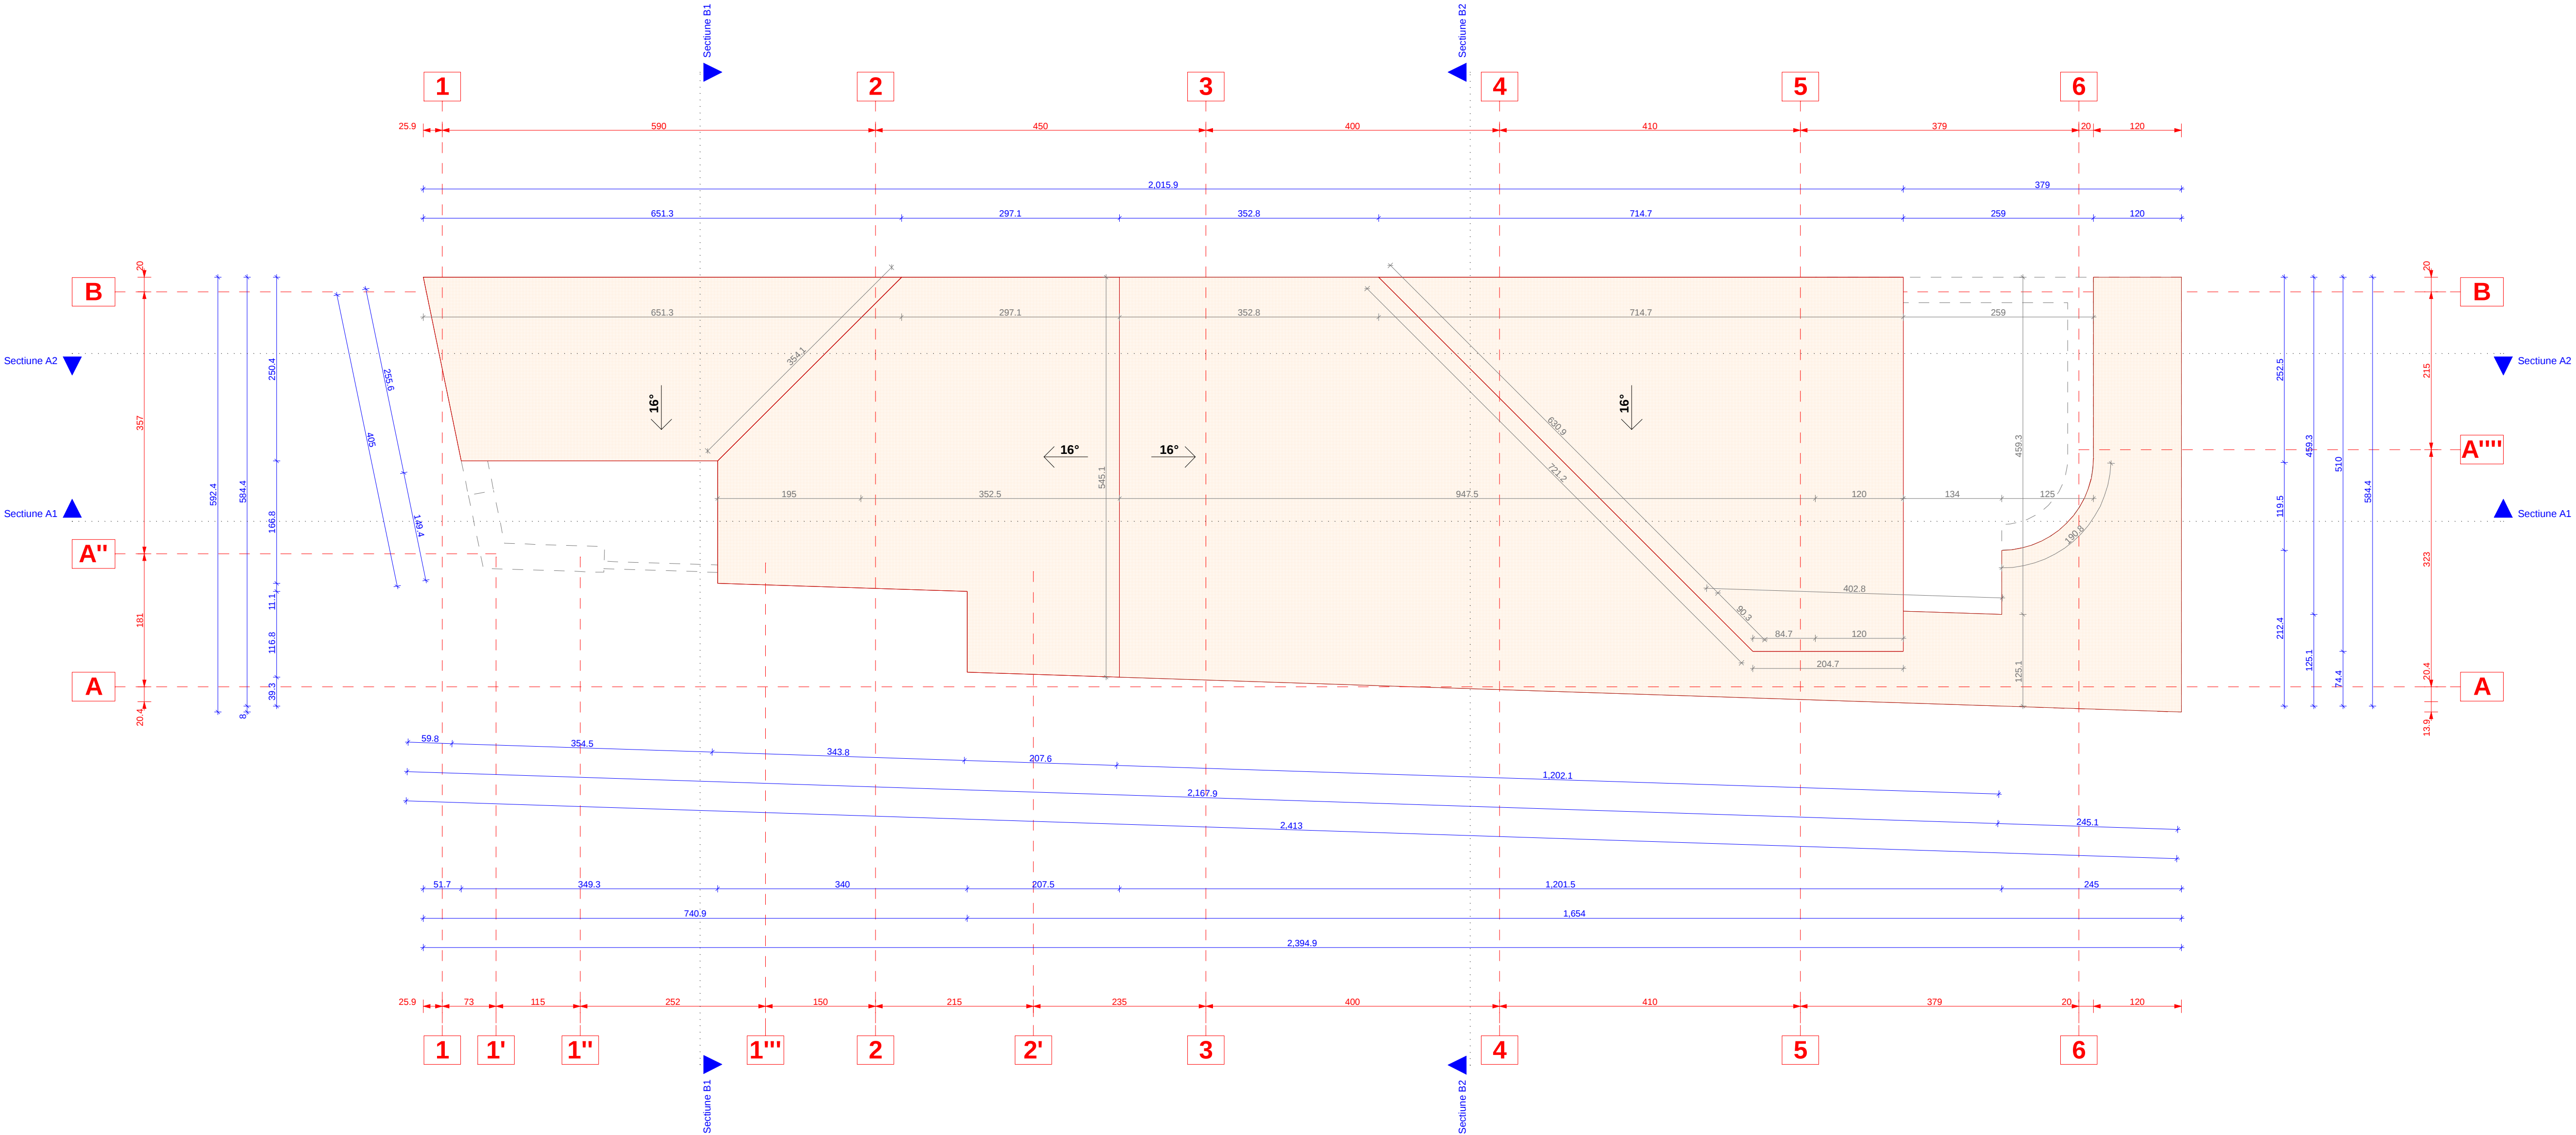


DESIGN GROUP 2000 S.R.L J40/9382/2000						BENEFICIAR : Smadi Saleh str. Orzari nr. 88, sector 2, Bucuresti	
PROIECTAT		Arh. S.DUMITRESCU				LOCUINTA P + E + M	
DESENAT		Arh. A.G.GRAMADA					
SEF PROIECT		Arh. S.DUMITRESCU					
DATA: 05.2006	SPEC. ARH.	SCARA : 1:50	PR. NR. 2/2006	NR. PL. 12	PL. NR. 6	PLAN INVELITOARE	

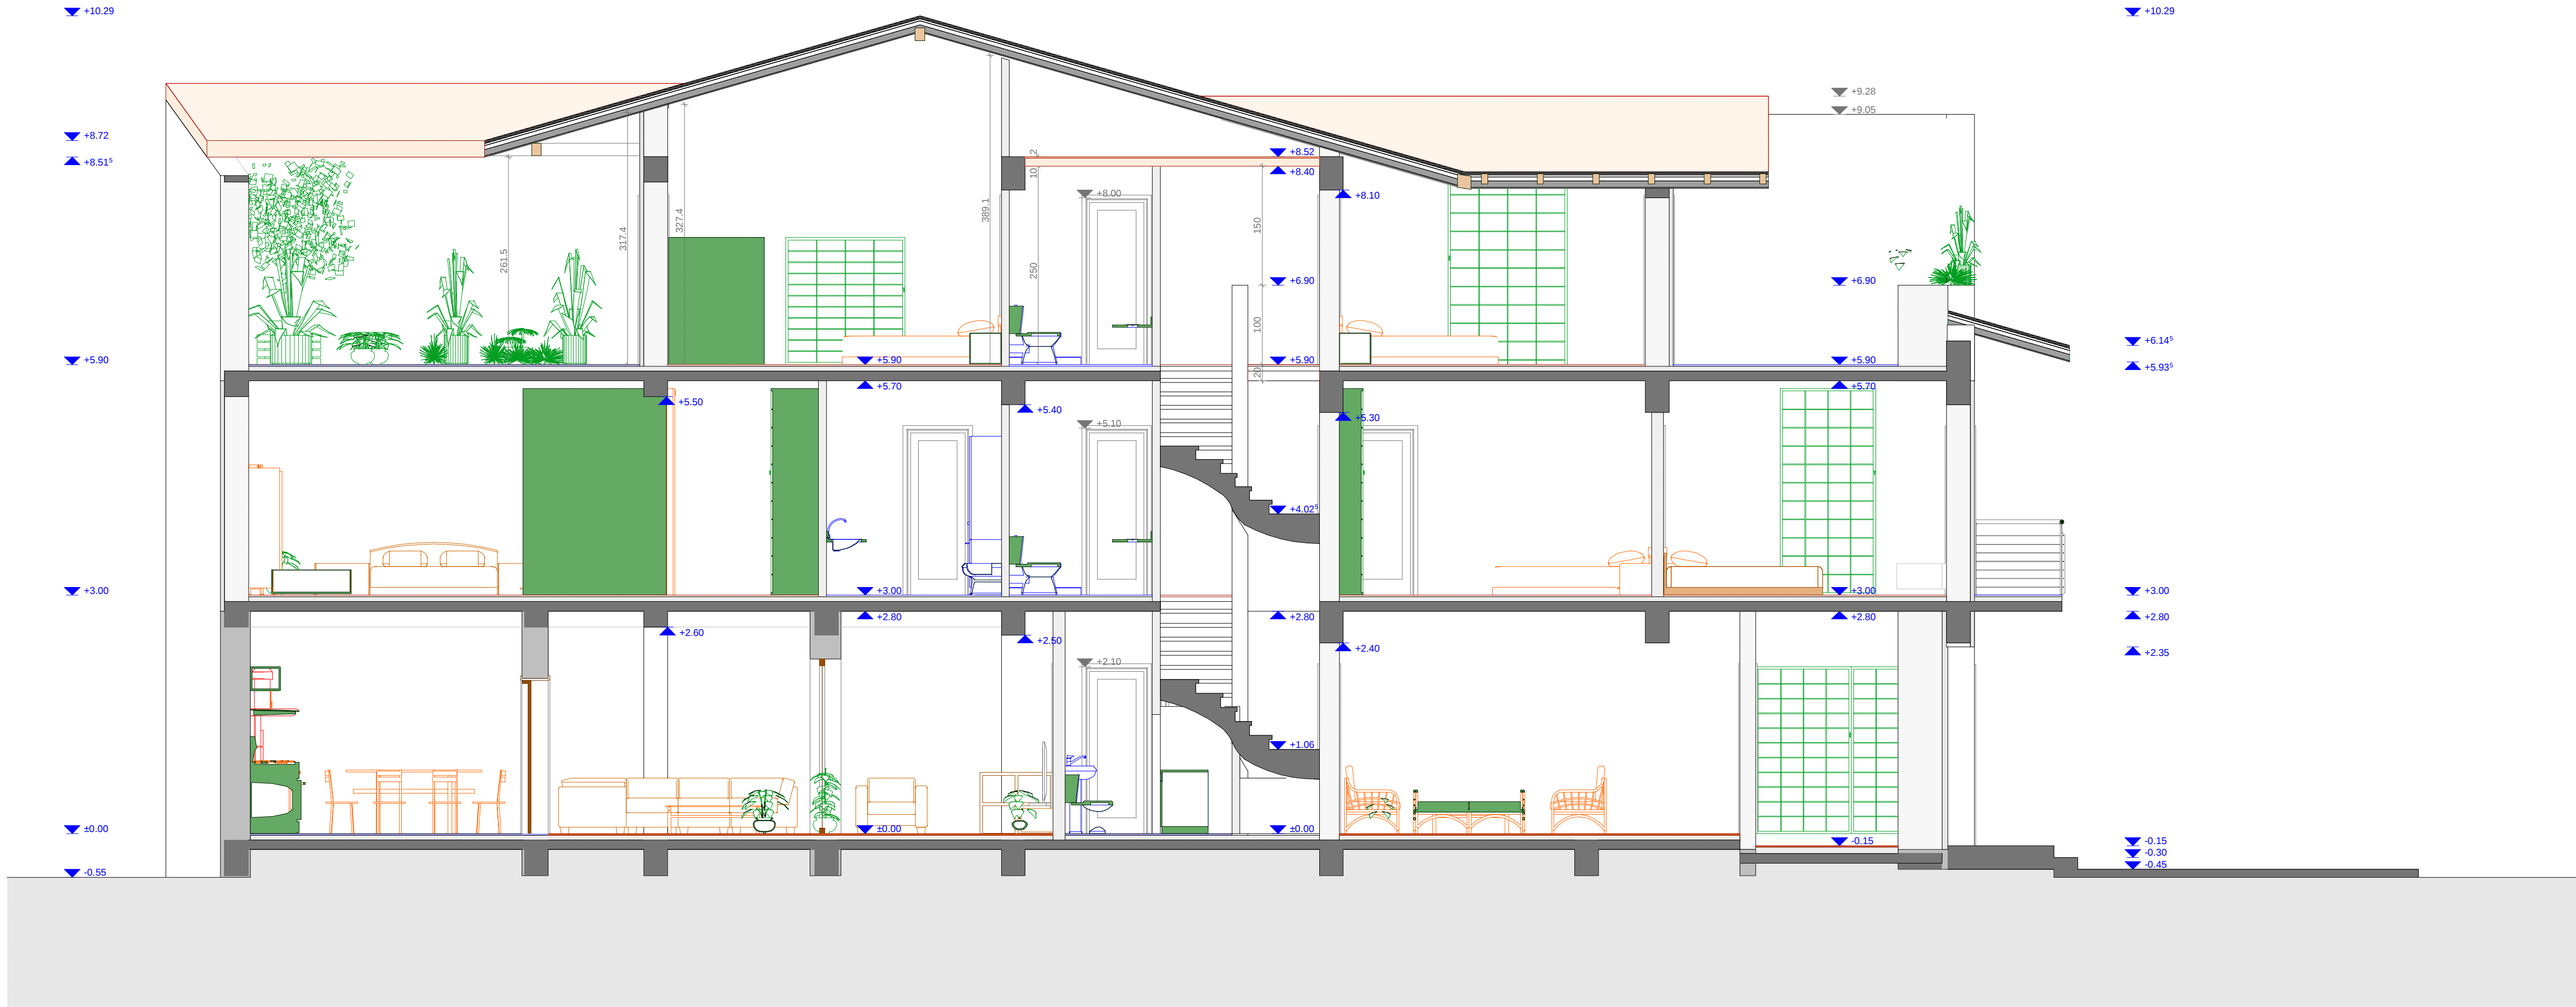


DESIGN GROUP 2000 S.R.L J40/9382/2000						BENEFICIAR : Smadi Saleh str. Orzari nr. 88, sector 2, Bucuresti	
PROIECTAT		Arh. S.DUMITRESCU				LOCUINTA P + E + M	
DESENAT		Arh. A.G.GRAMADA					
SEF PROIECT		Arh. S.DUMITRESCU					
DATA: 05.2006	SPEC. ARH.	SCARA : 1:50	PR. NR. 2/2006	NR. PL. 12	PL. NR. 7	SECTIUNE A1	

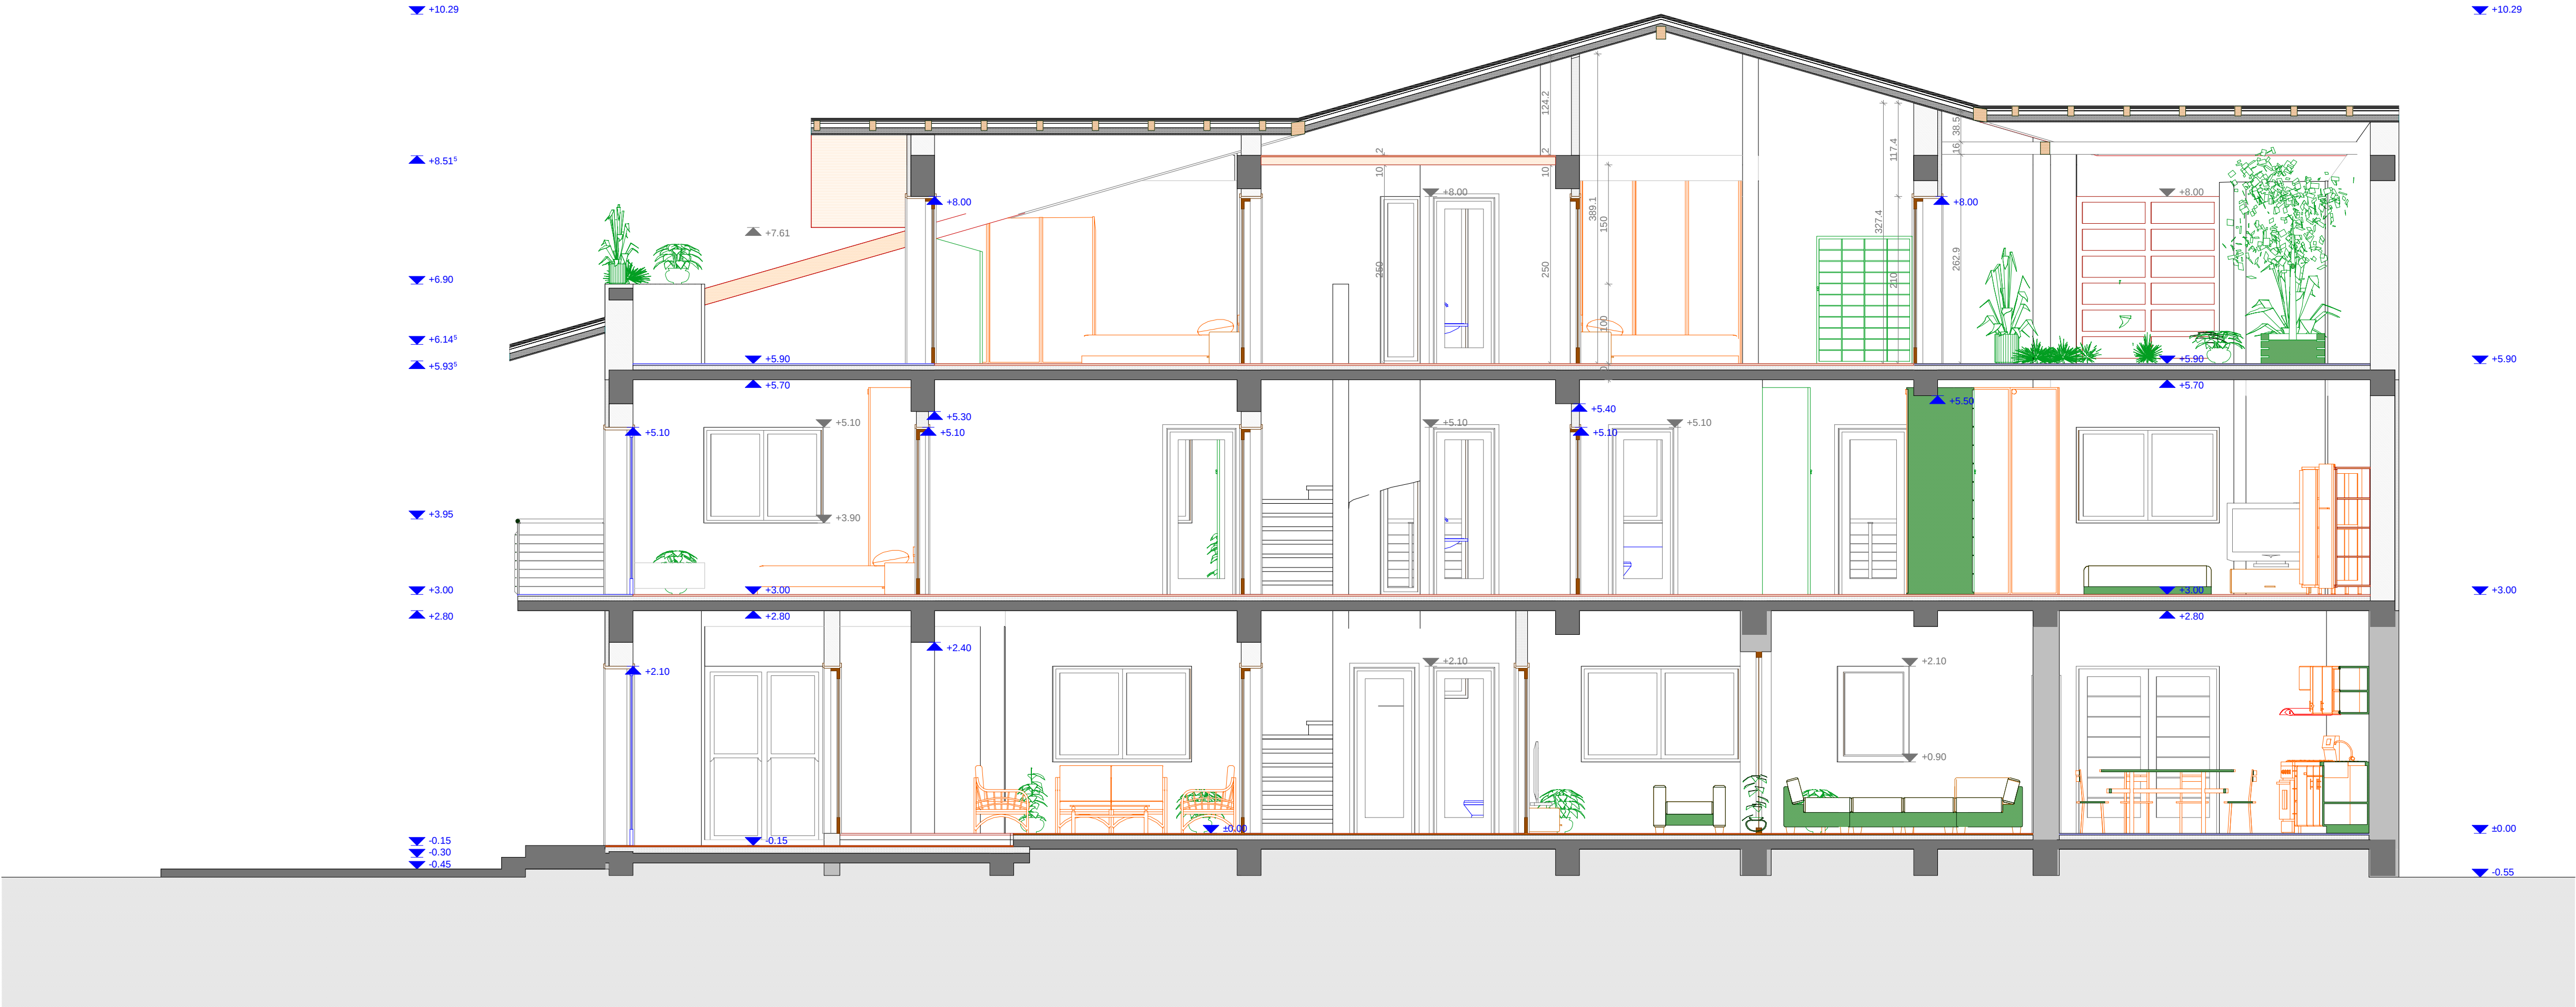


DESIGN GROUP 2000 S.R.L J40/9382/2000						BENEFICIAR : Smadi Saleh str. Orzari nr. 88, sector 2, Bucuresti	
PROIECTAT		Arh. S.DUMITRESCU				LOCUINTA P + E + M	
DESENAT		Arh. A.G.GRAMADA					
SEF PROIECT		Arh. S.DUMITRESCU					
DATA: 05.2006	SPEC. ARH.	SCARA : 1:50	PR. NR. 2/2006	NR. PL. 12	PL. NR. 8	SECTIUNE A2	

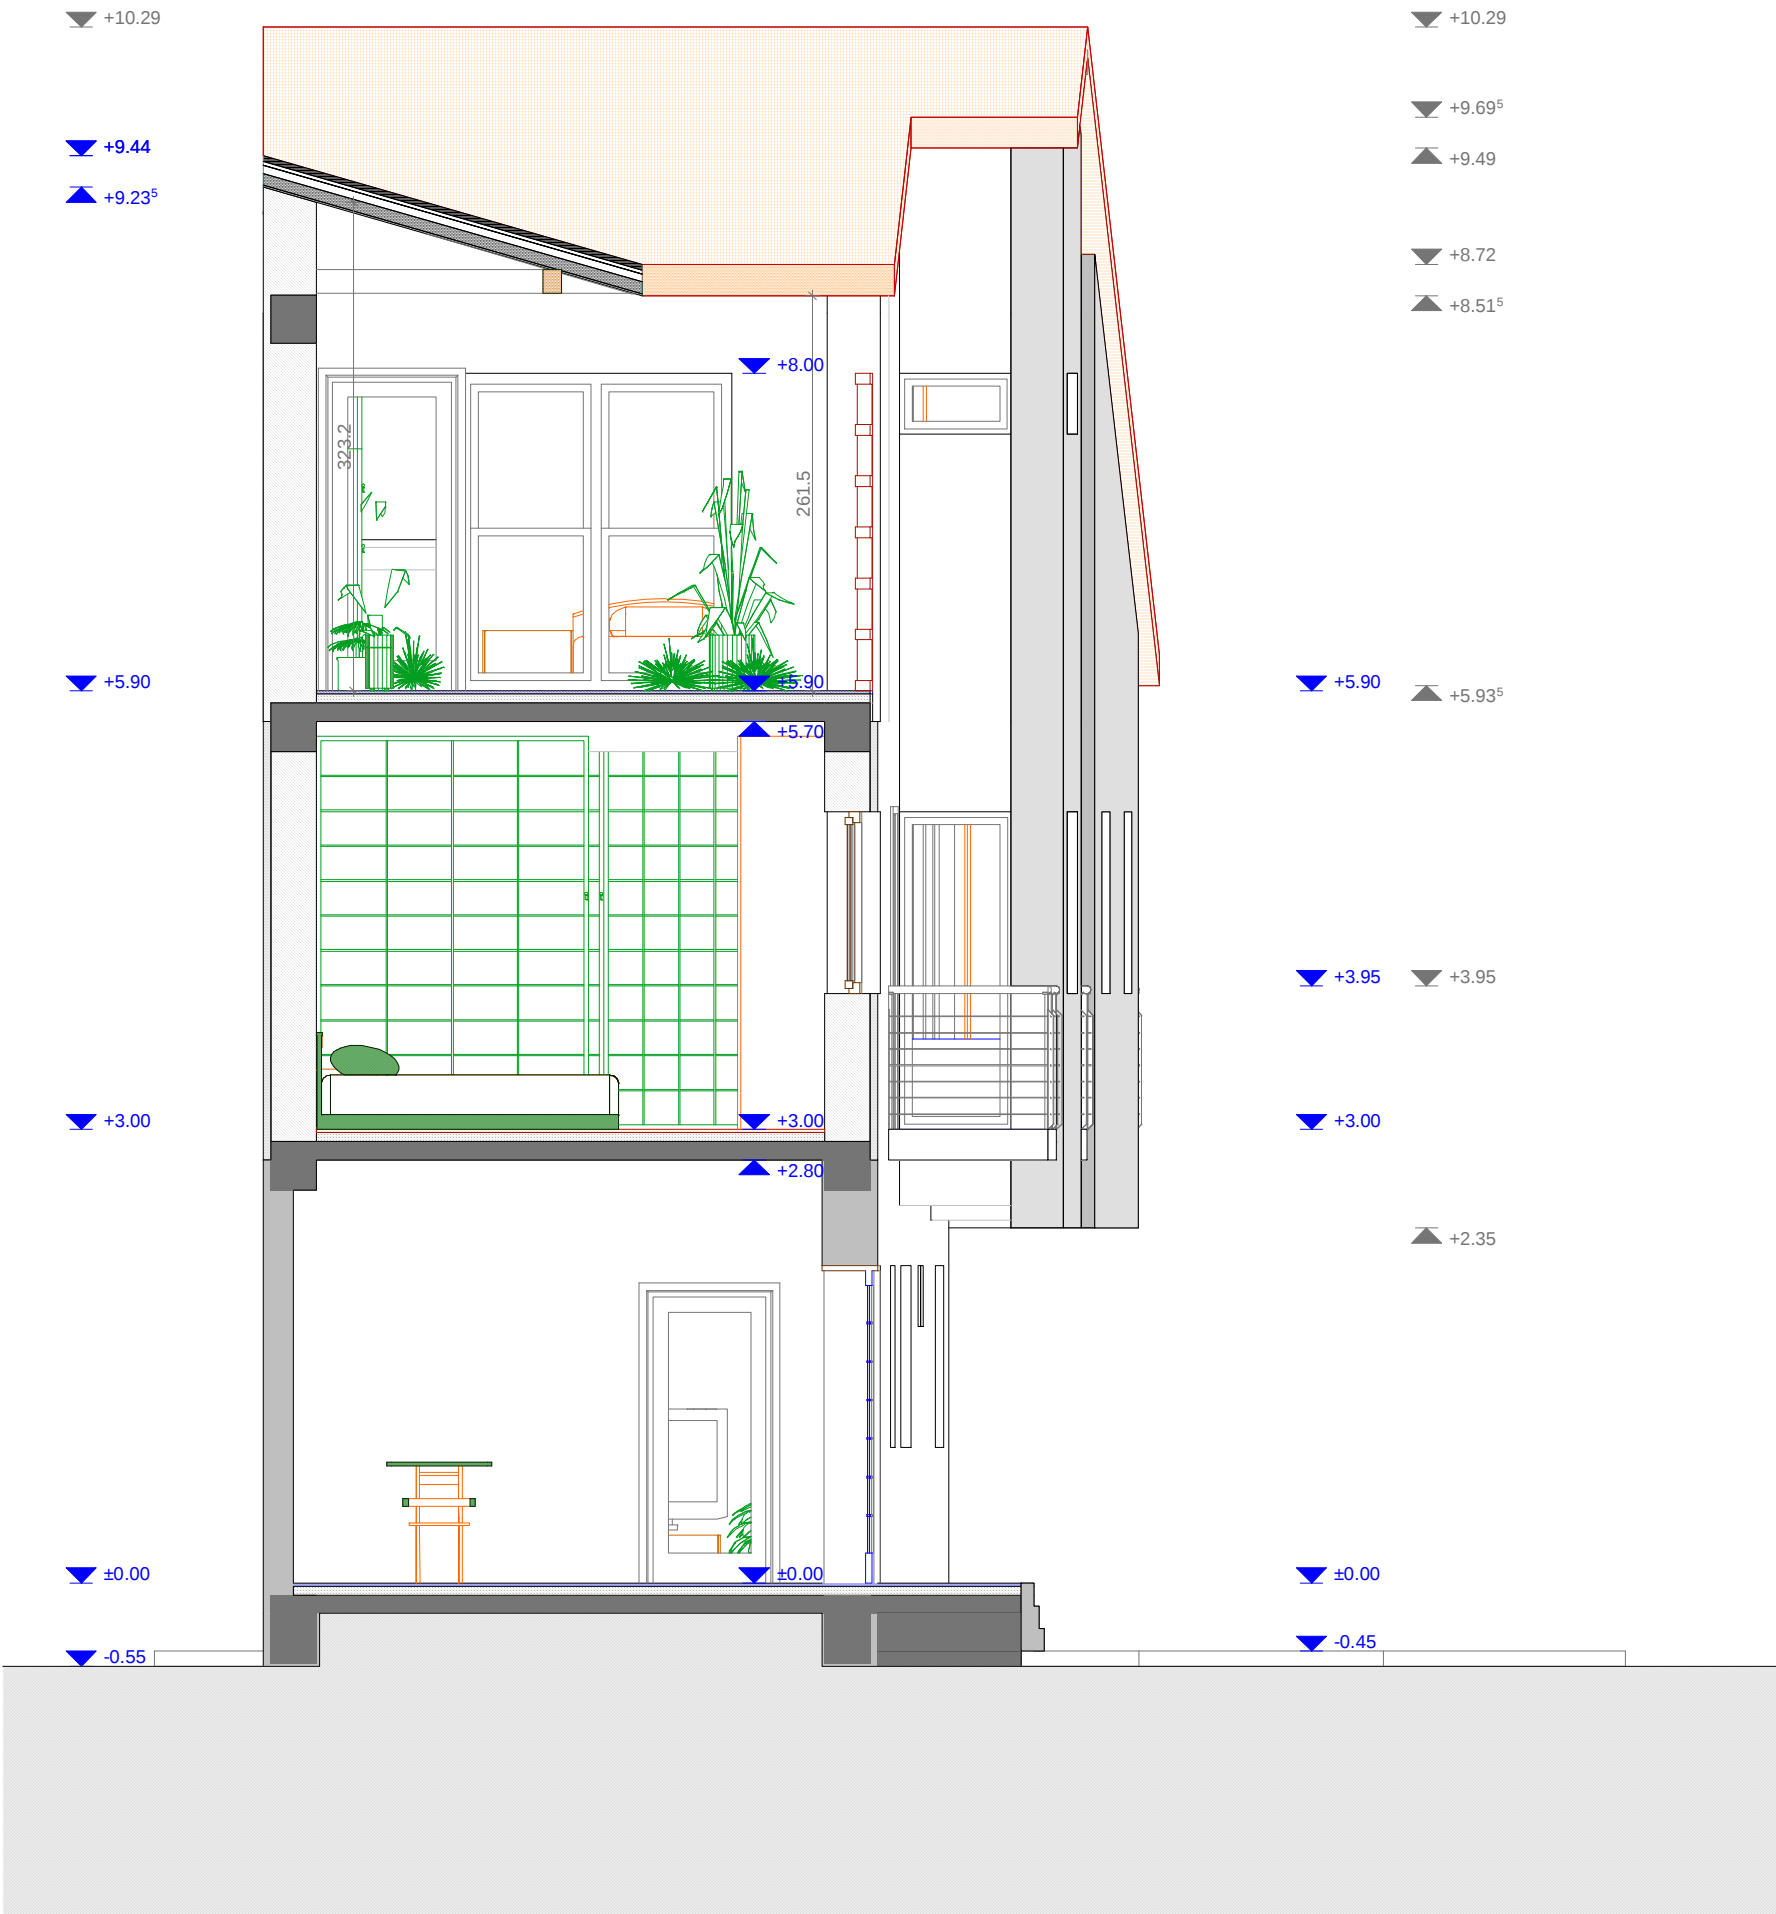


DESIGN GROUP 2000 S.R.L J40/9382/2000						BENEFICIAR : Smadi Saleh str. Orzari nr. 88, sector 2, Bucuresti	
PROIECTAT		Arh. S.DUMITRESCU				LOCUINTA P + E + M	
DESENAT		Arh. A.G.GRAMADA					
SEF PROIECT		Arh. S.DUMITRESCU					
DATA: 05.2006	SPEC. ARH.	SCARA : 1:50	PR. NR. 2/2006	NR. PL. 12	PL. NR. 9	SECTIUNE B1	

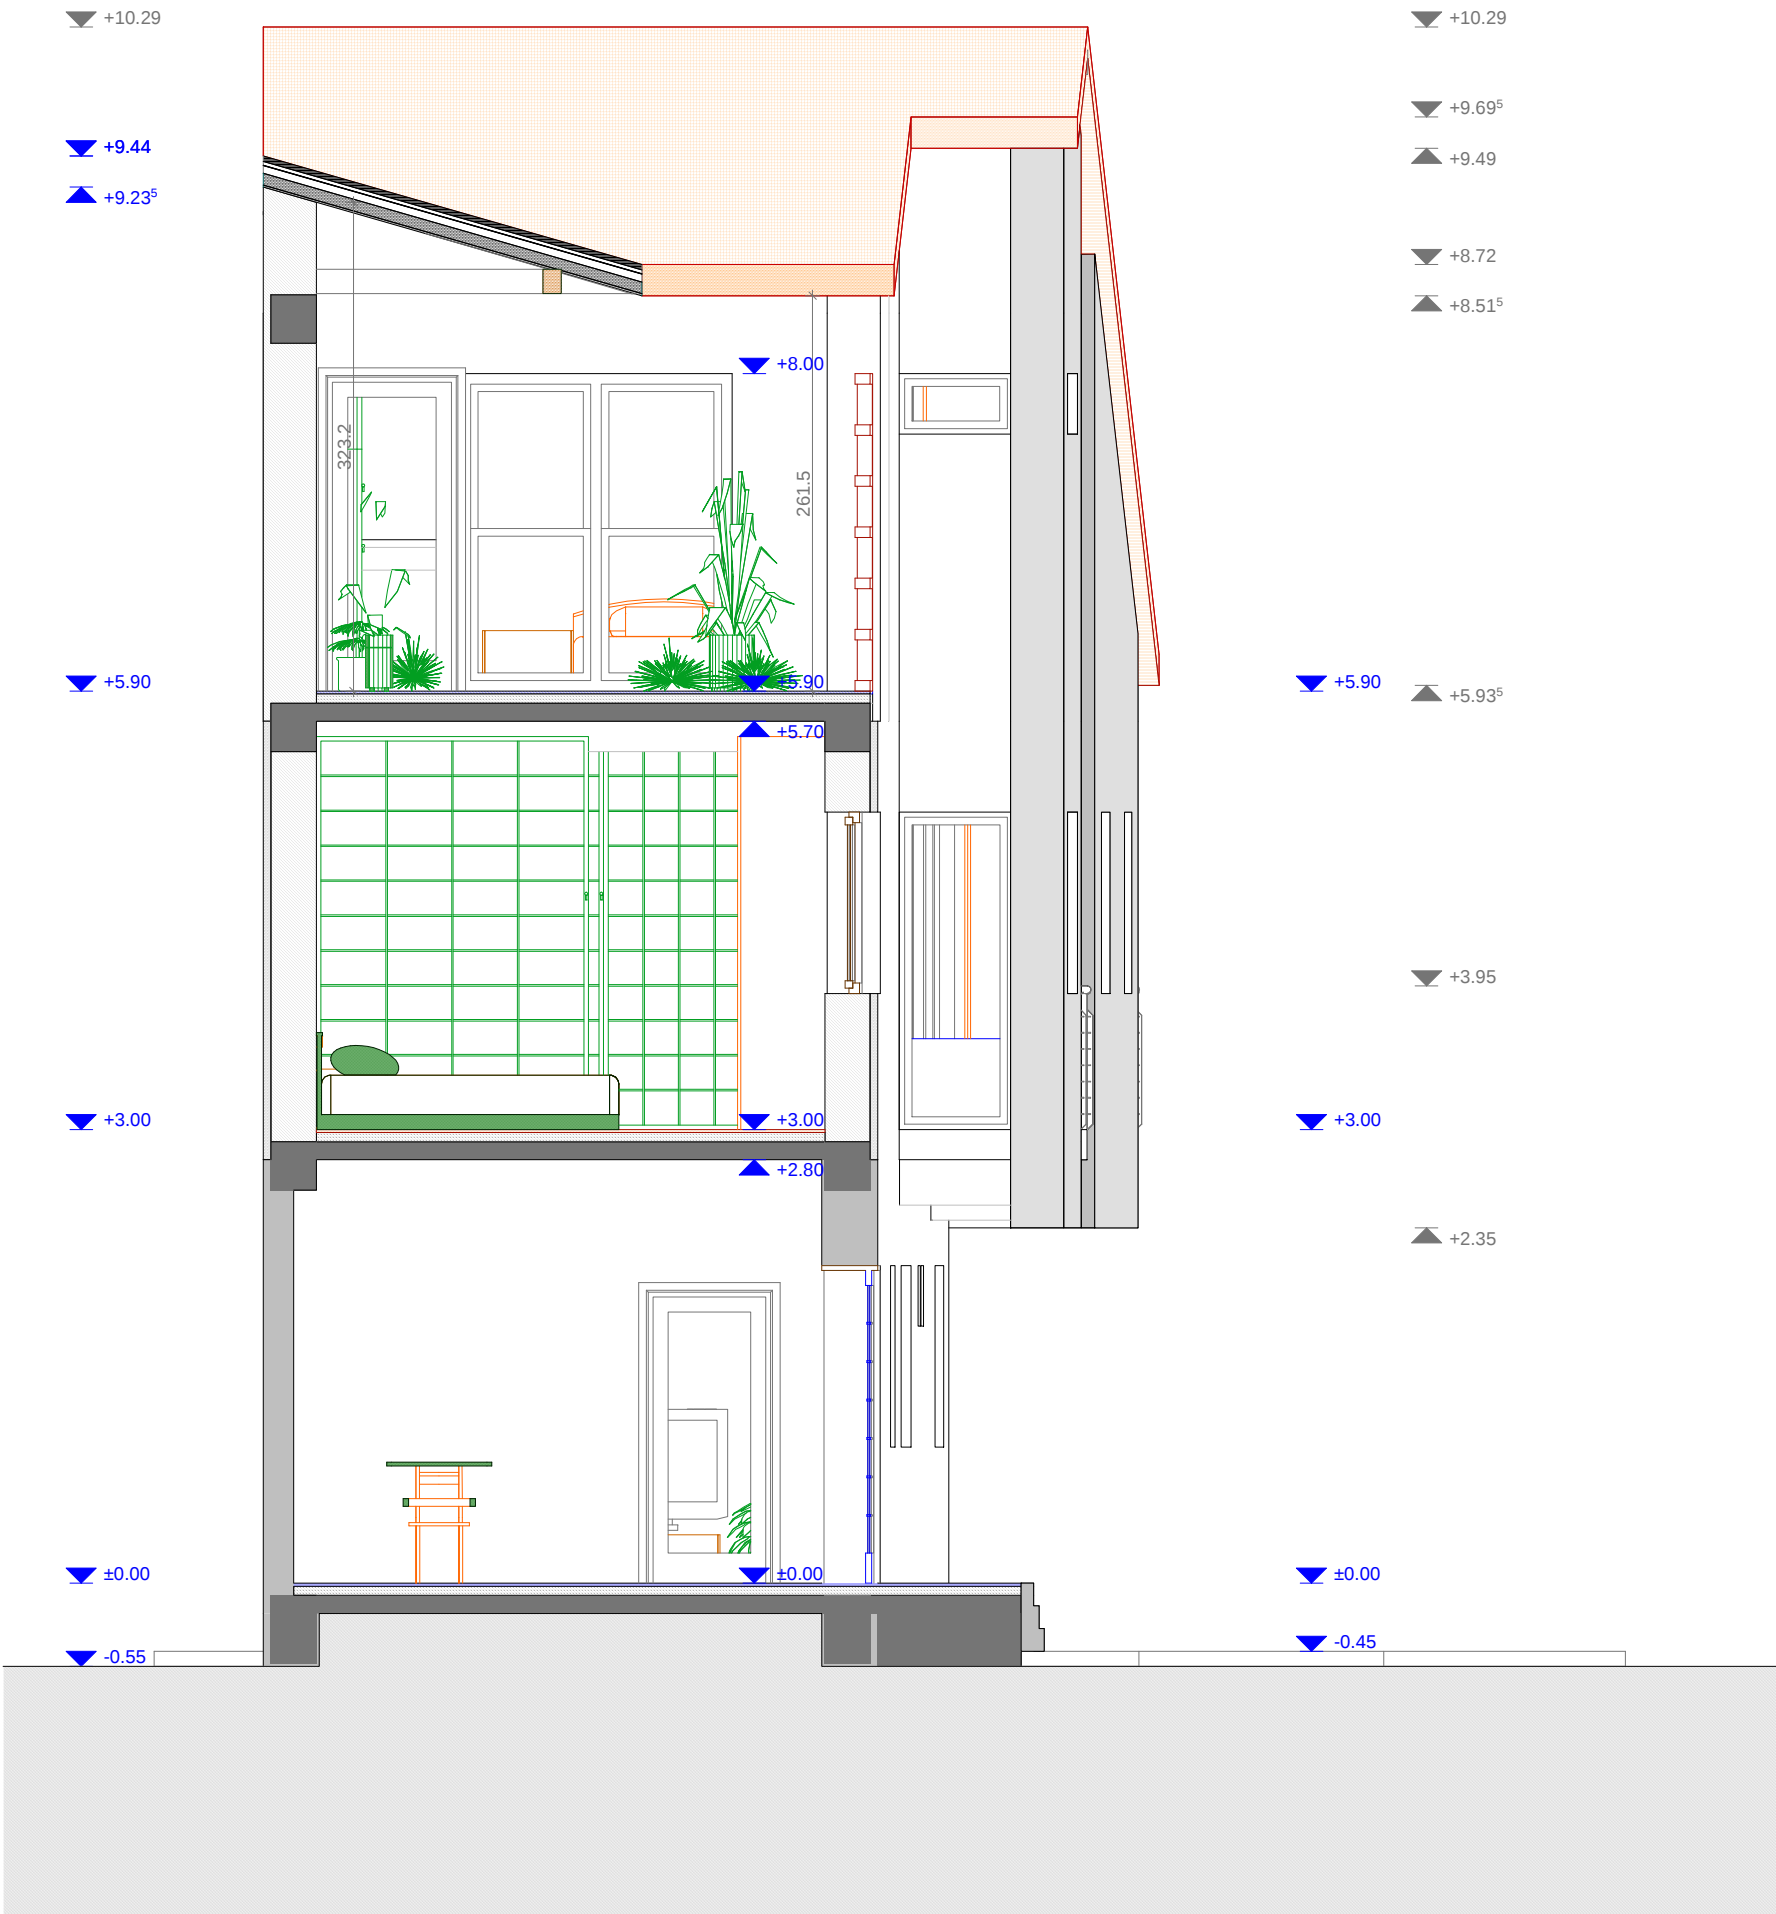

DESIGN GROUP 2000 S.R.L J40/9382/2000						BENEFICIAR : Smadi Saleh str. Orzari nr. 88, sector 2, Bucuresti
PROIECTAT		Arh. S.DUMITRESCU				LOCUINTA P + E + M
DESENAT		Arh. A.G.GRAMADA				
SEF PROIECT		Arh. S.DUMITRESCU				
DATA: 05.2006	SPEC. ARH.	SCARA : 1:50	PR. NR. 2/2006	NR. PL. 12	PL. NR. 9	SECTIUNE B1

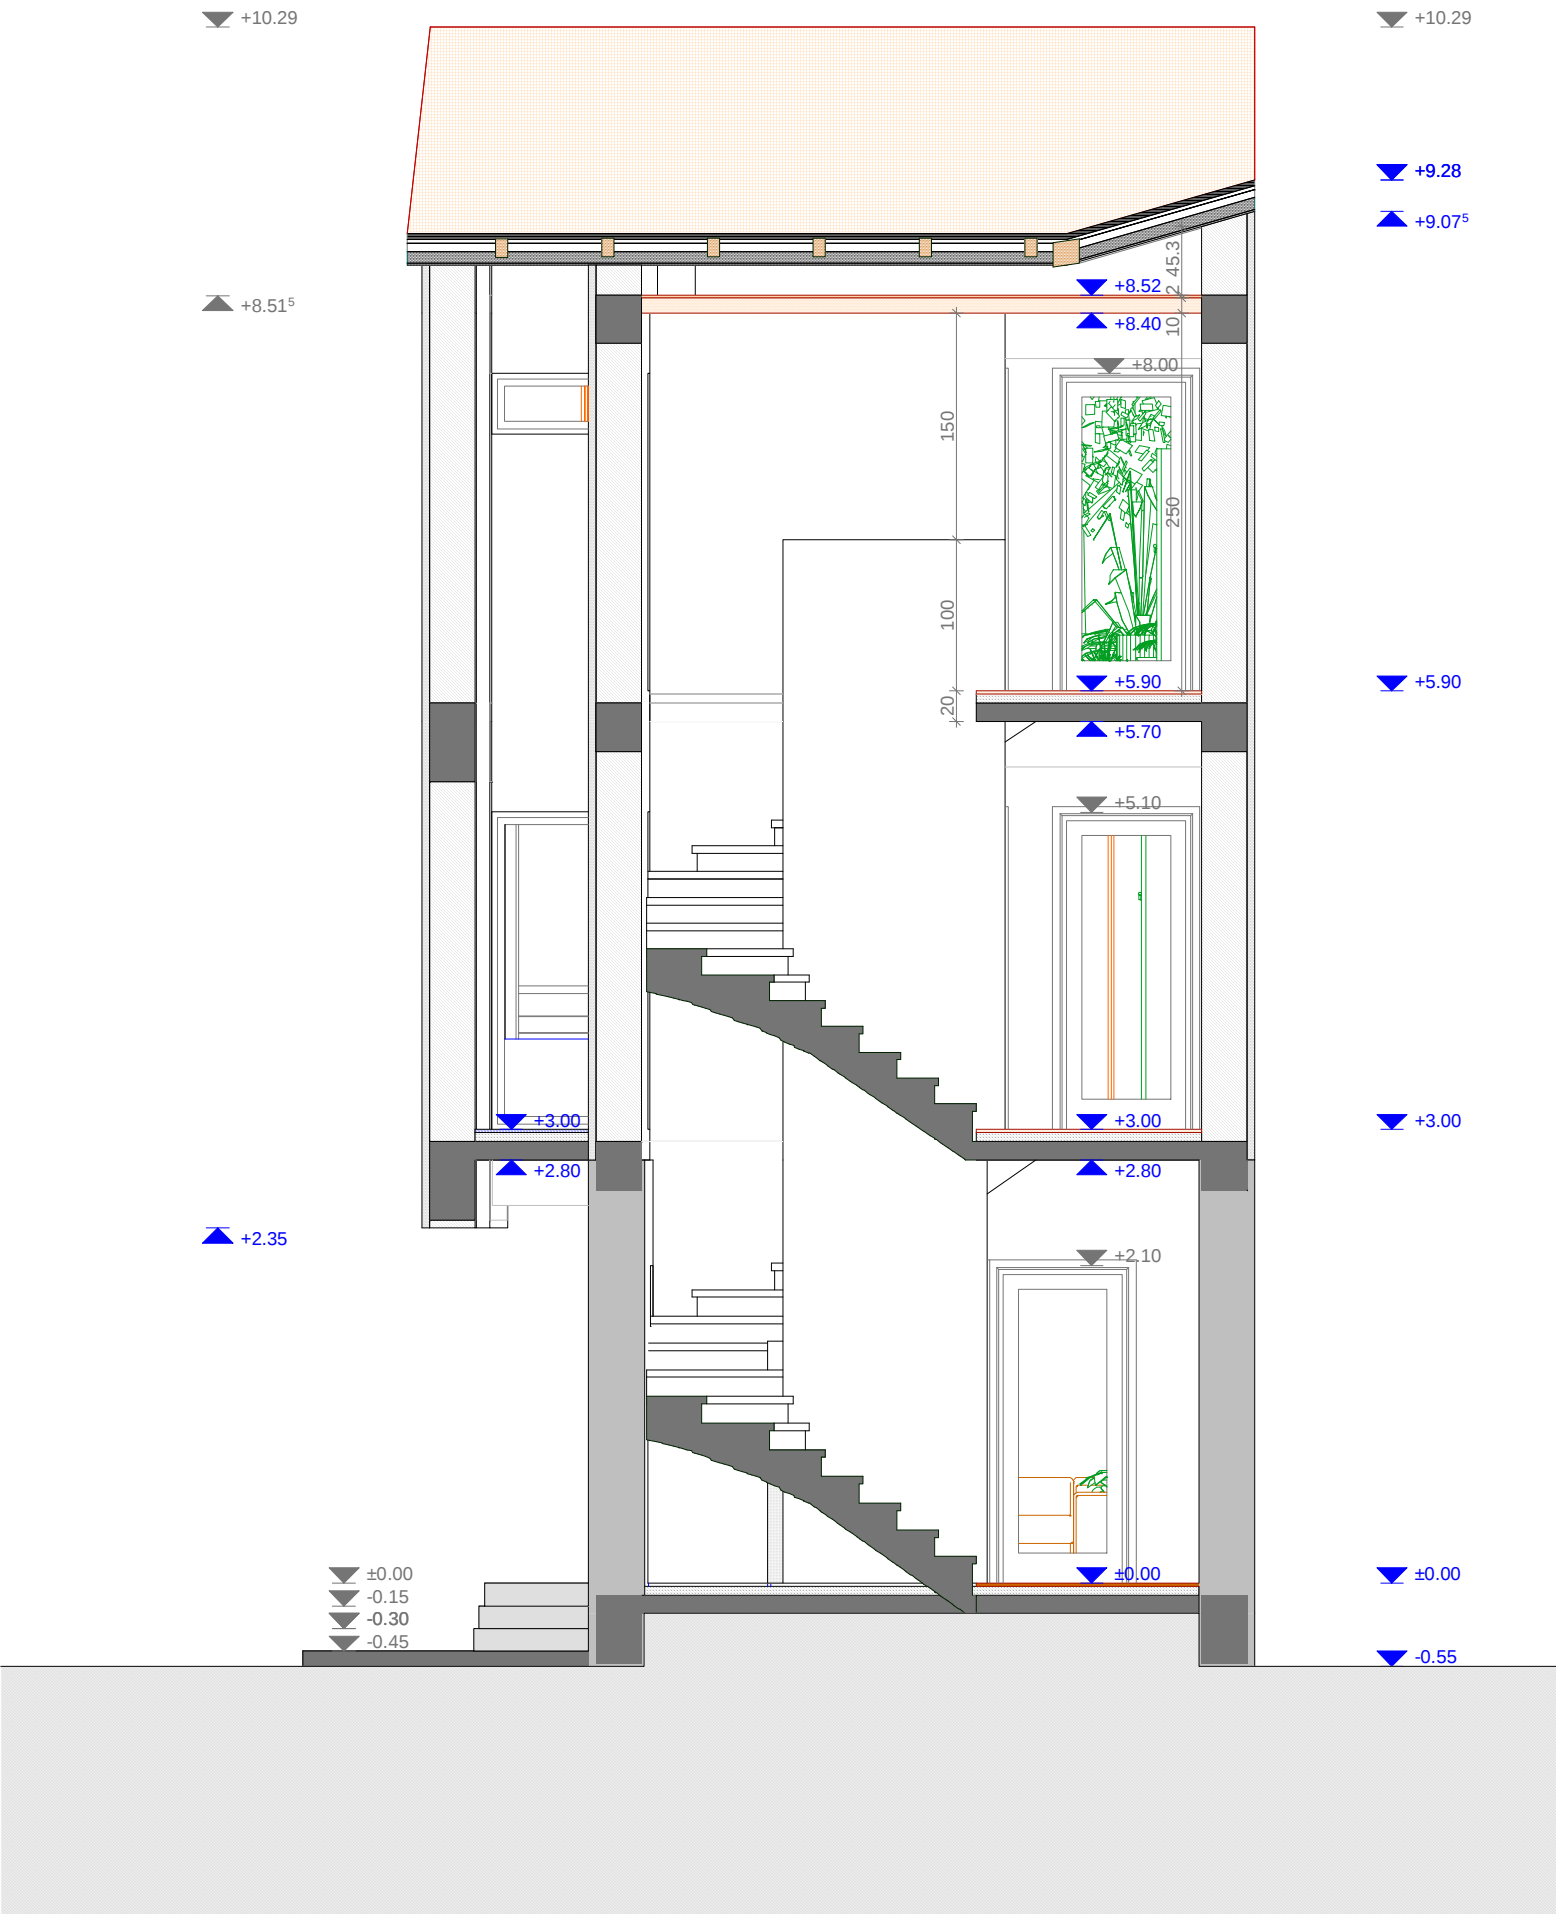

DESIGN GROUP 2000 S.R.L J40/9382/2000						<u>BENEFICIAR</u> : Smadi Saleh str. Orzari nr. 88, sector 2, Bucuresti	
PROIECTAT		Arh. S.DUMITRESCU				LOCUINTA P + E + M	
DESENAT		Arh. A.G.GRAMADA					
SEF PROIECT		Arh. S.DUMITRESCU					
DATA: 05.2006	SPEC. ARH.	SCARA : 1:50	PR. NR. 2/2006	NR. PL. 12	PL. NR. 10	SECTIUNE B2	

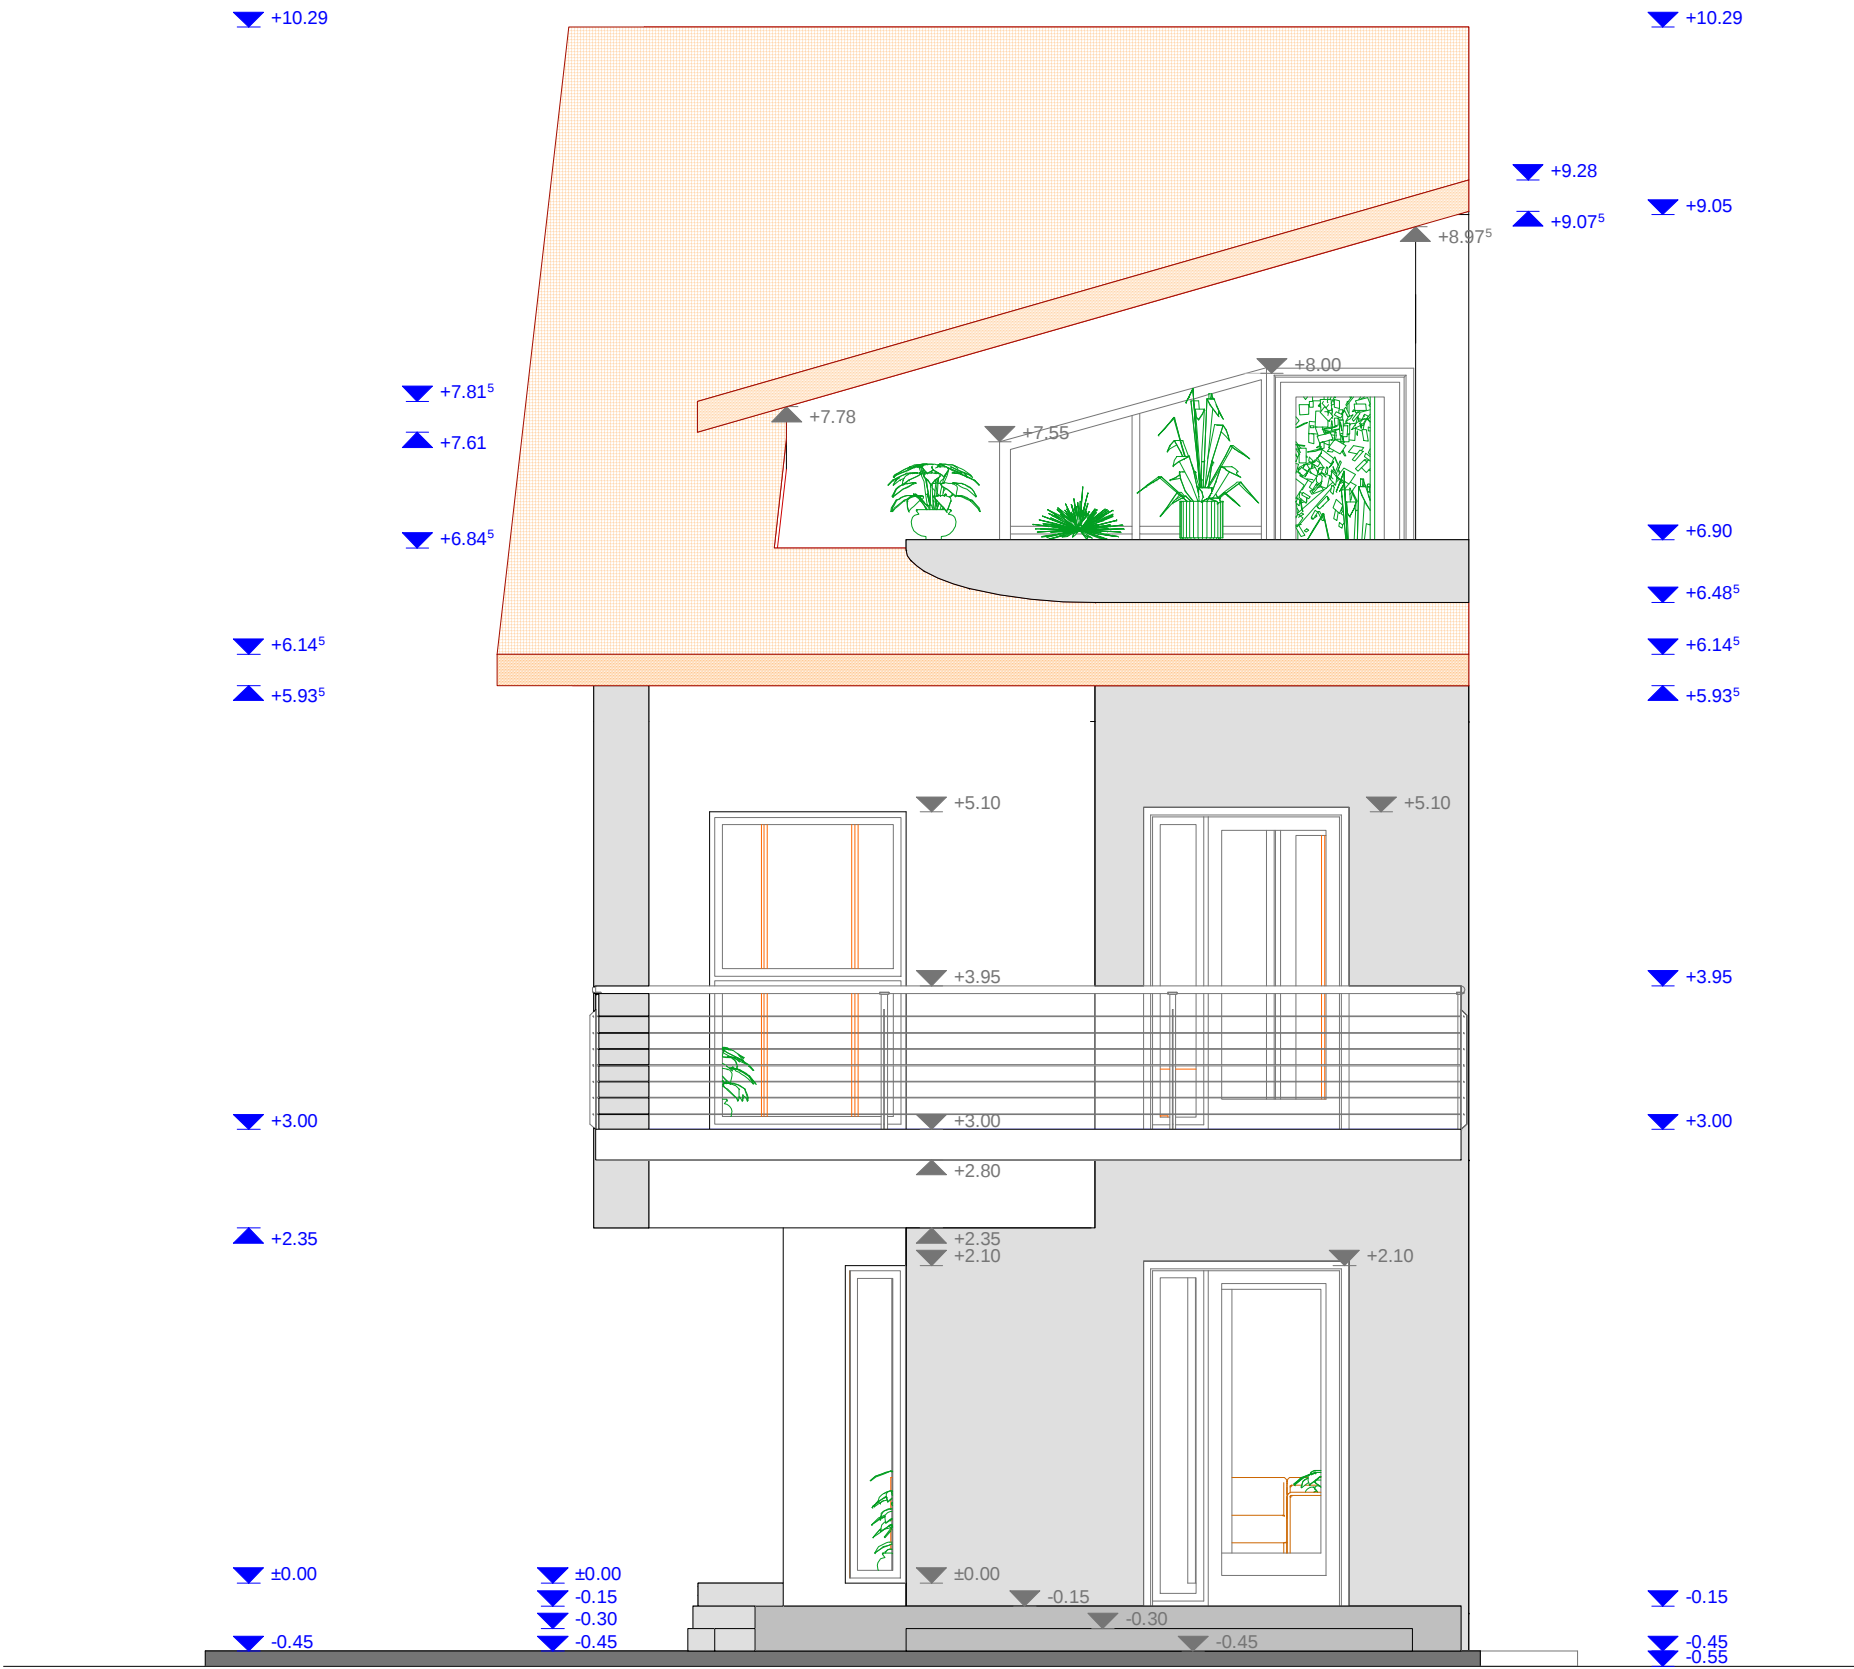

LEGENDA



Tencuiala / alb-crem



Tencuiala / cafeniu deschis



Invelitoare tigla (tabla) / cafeniu inchis

DESIGN GROUP 2000 S.R.L J40/9382/2000

BENEFICIAR :
Smadi Saleh
str. Orzari nr. 88, sector 2, Bucuresti

PROIECTAT

Arh. S.DUMITRESCU

DESENAT

Arh. A.G.GRAMADA

SEF PROIECT

Arh. S.DUMITRESCU

DATA:
05.2006

SPEC.
ARH.

SCARA :
1:50


PR. NR.
2/2006

NR. PL.
12


PL. NR.
11

LOCUINTA
P + E + M

FATADA ACCES

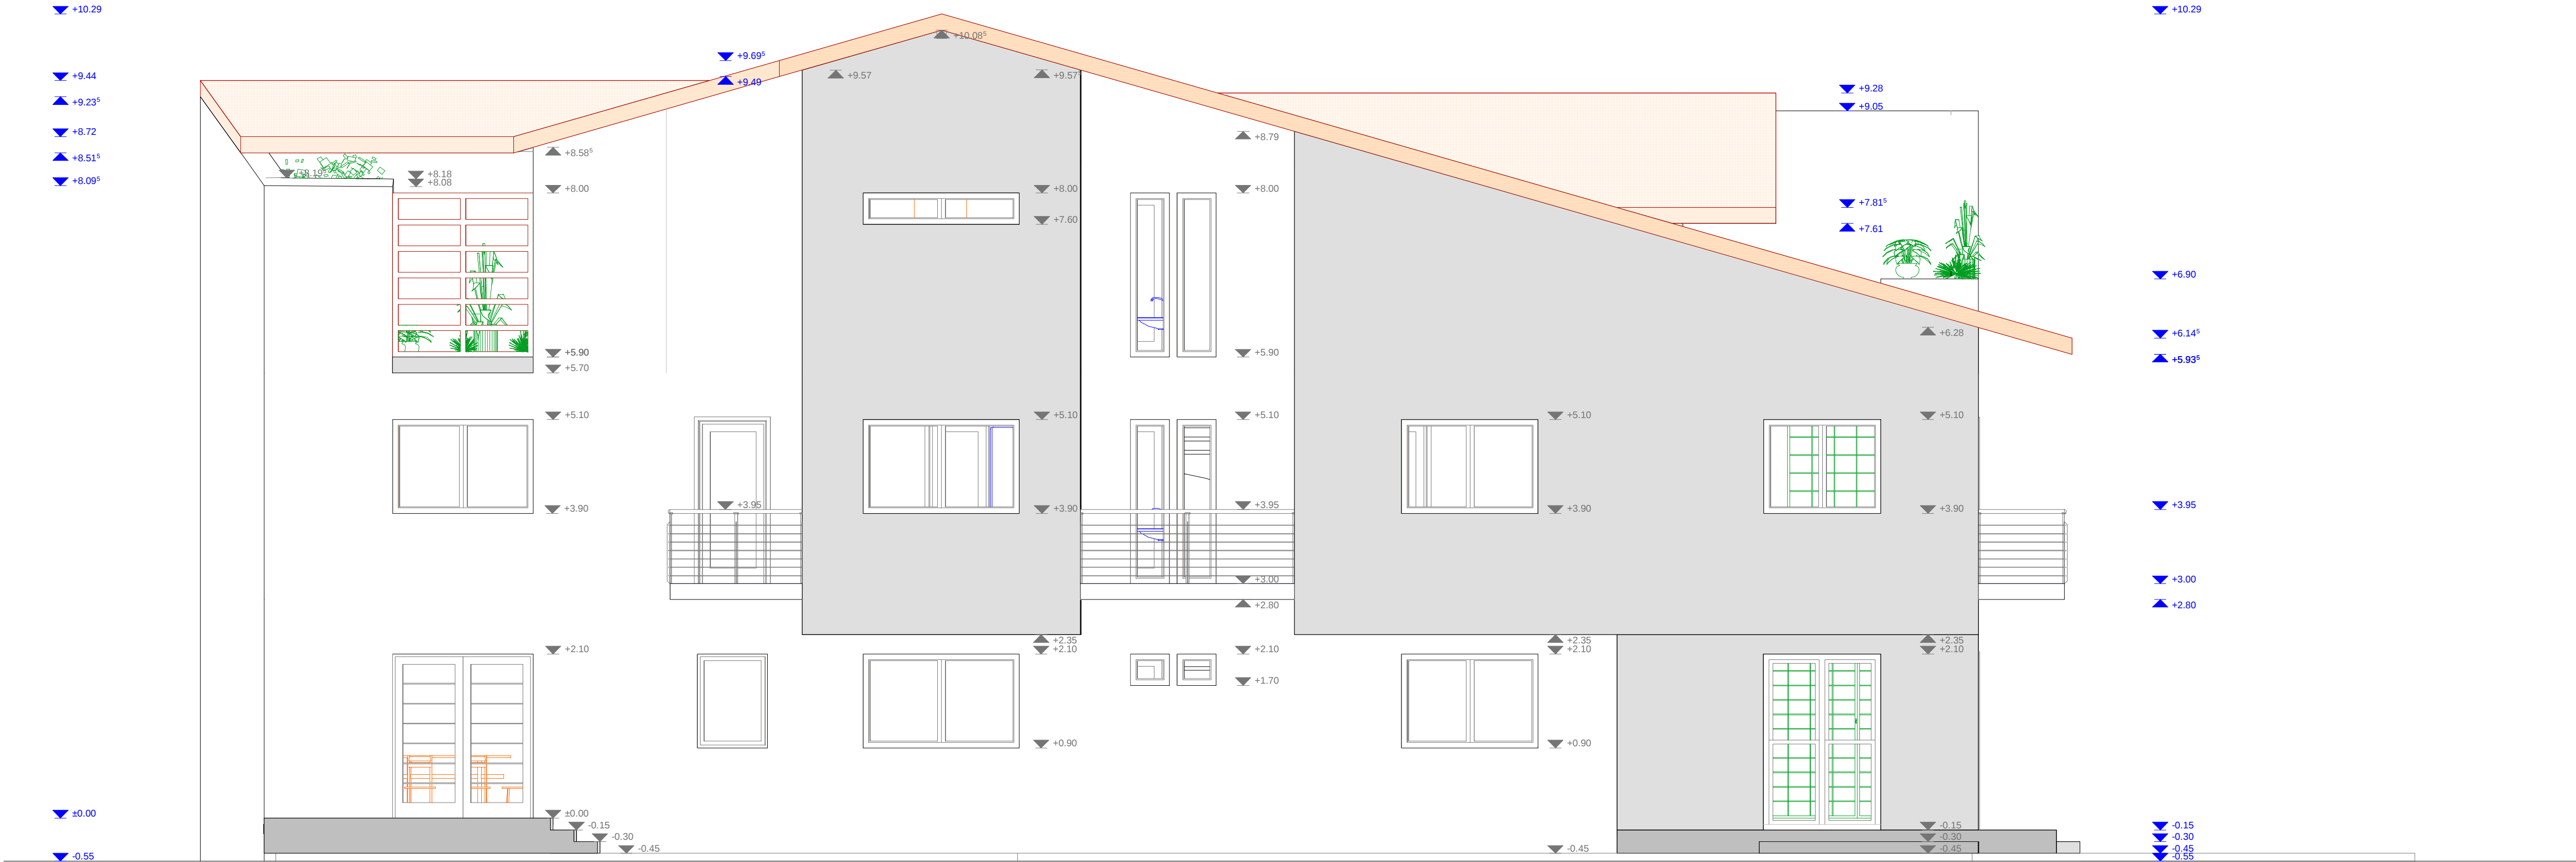

LEGENDA		Tencuiala / alb-crem Tencuiala / cafeniu deschis Invelitoare tigla (tabla) / cafeniu inchis				
DESIGN GROUP 2000 S.R.L J40/9382/2000						BENEFICIAR : Smadi Saleh str. Orzari nr. 88, sector 2, Bucuresti
PROIECTAT		Arh. S.DUMITRESCU				
DESENAT		Arh. A.G.GRAMADA				
SEF PROIECT		Arh. S.DUMITRESCU				
DATA: 05.2006	SPEC. ARH.	SCARA : 1:50	PR. NR. 2/2006	NR. PL. 12	PL. NR. 12	LOCUINTA P + E + M
						FATADA LATERALA

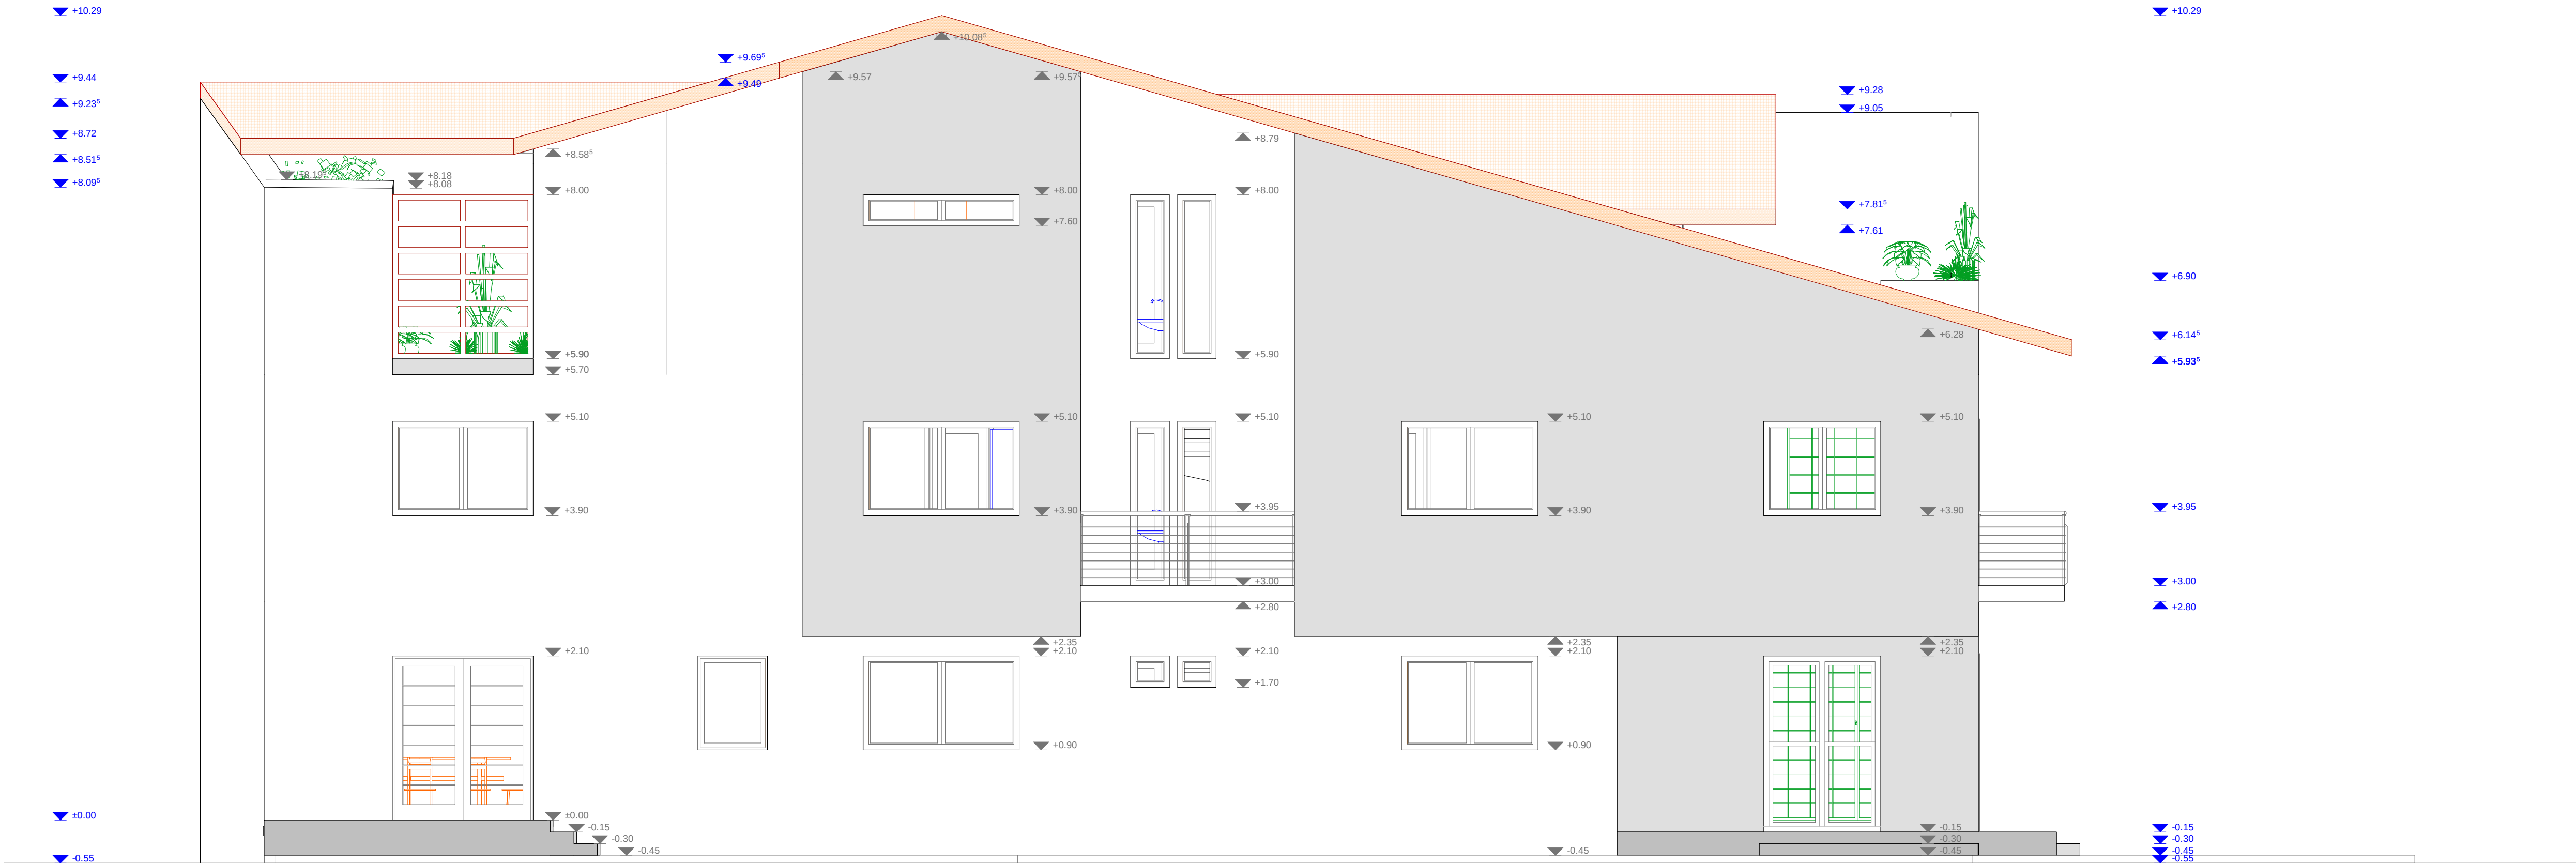

LEGENDA

Tencuiala / alb-crem

Tencuiala / cafeniu deschis

Invelitoare tigla (tabla) / cafeniu inchis

DESIGN GROUP 2000 S.R.L J40/9382/2000						BENEFICIAR : Smadi Saleh str. Orzari nr. 88, sector 2, Bucuresti	
PROIECTAT		Arh. S.DUMITRESCU				LOCUINTA P + E + M	
DESENAT		Arh. A.G.GRAMADA					
SEF PROIECT		Arh. S.DUMITRESCU					
DATA: 05.2006	SPEC. ARH.	SCARA : 1:50	PR. NR. 2/2006	NR. PL. 12	PL. NR. 12	FATADA LATERALA	