




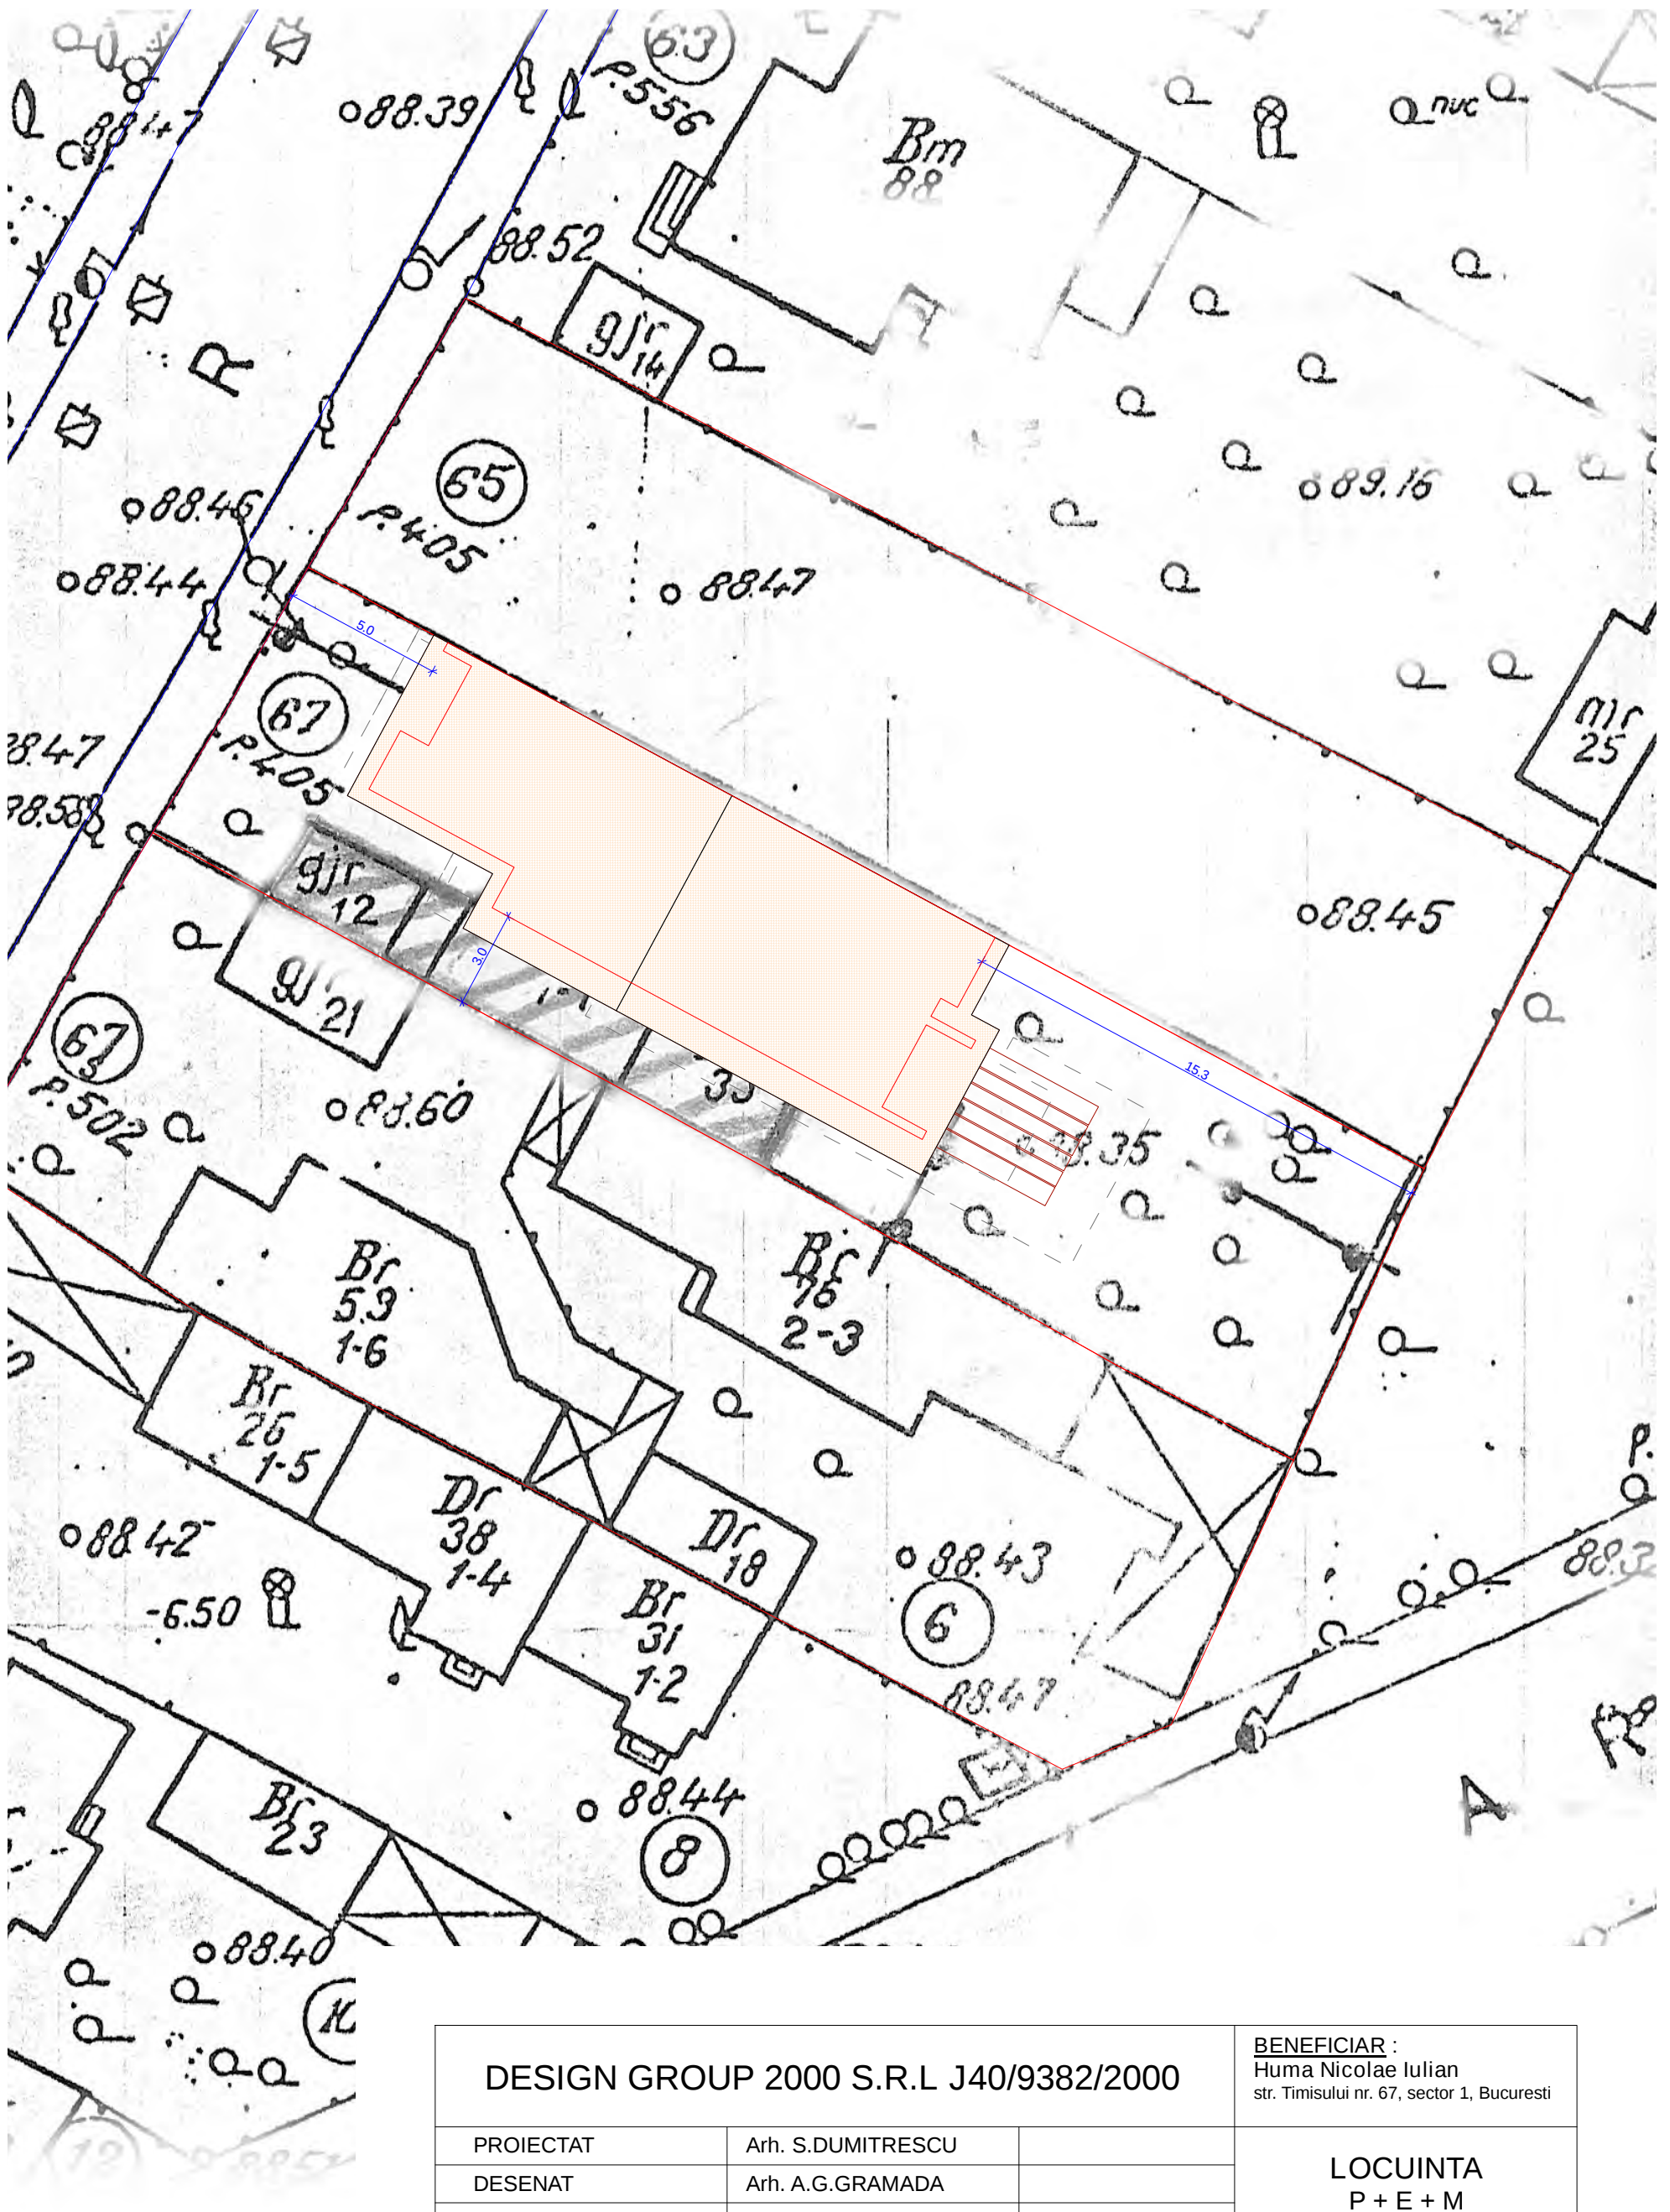


DESIGN GROUP 2000 S.R.L J40/9382/2000						BENEFICIAR : Huma Nicolae Iulian str. Timisului nr. 67, sector 1, Bucuresti	
PROIECTAT		Arh. S.DUMITRESCU				LOCUINTA P + E + M	
DESENAT		Arh. A.G.GRAMADA					
SEF PROIECT		Arh. S.DUMITRESCU					
DATA: 06.2006	SPEC. ARH.	SCARA : 1:200	PR. NR. /2006	NR. PL. 12	PL. NR. 1	PLAN SITUATIE	

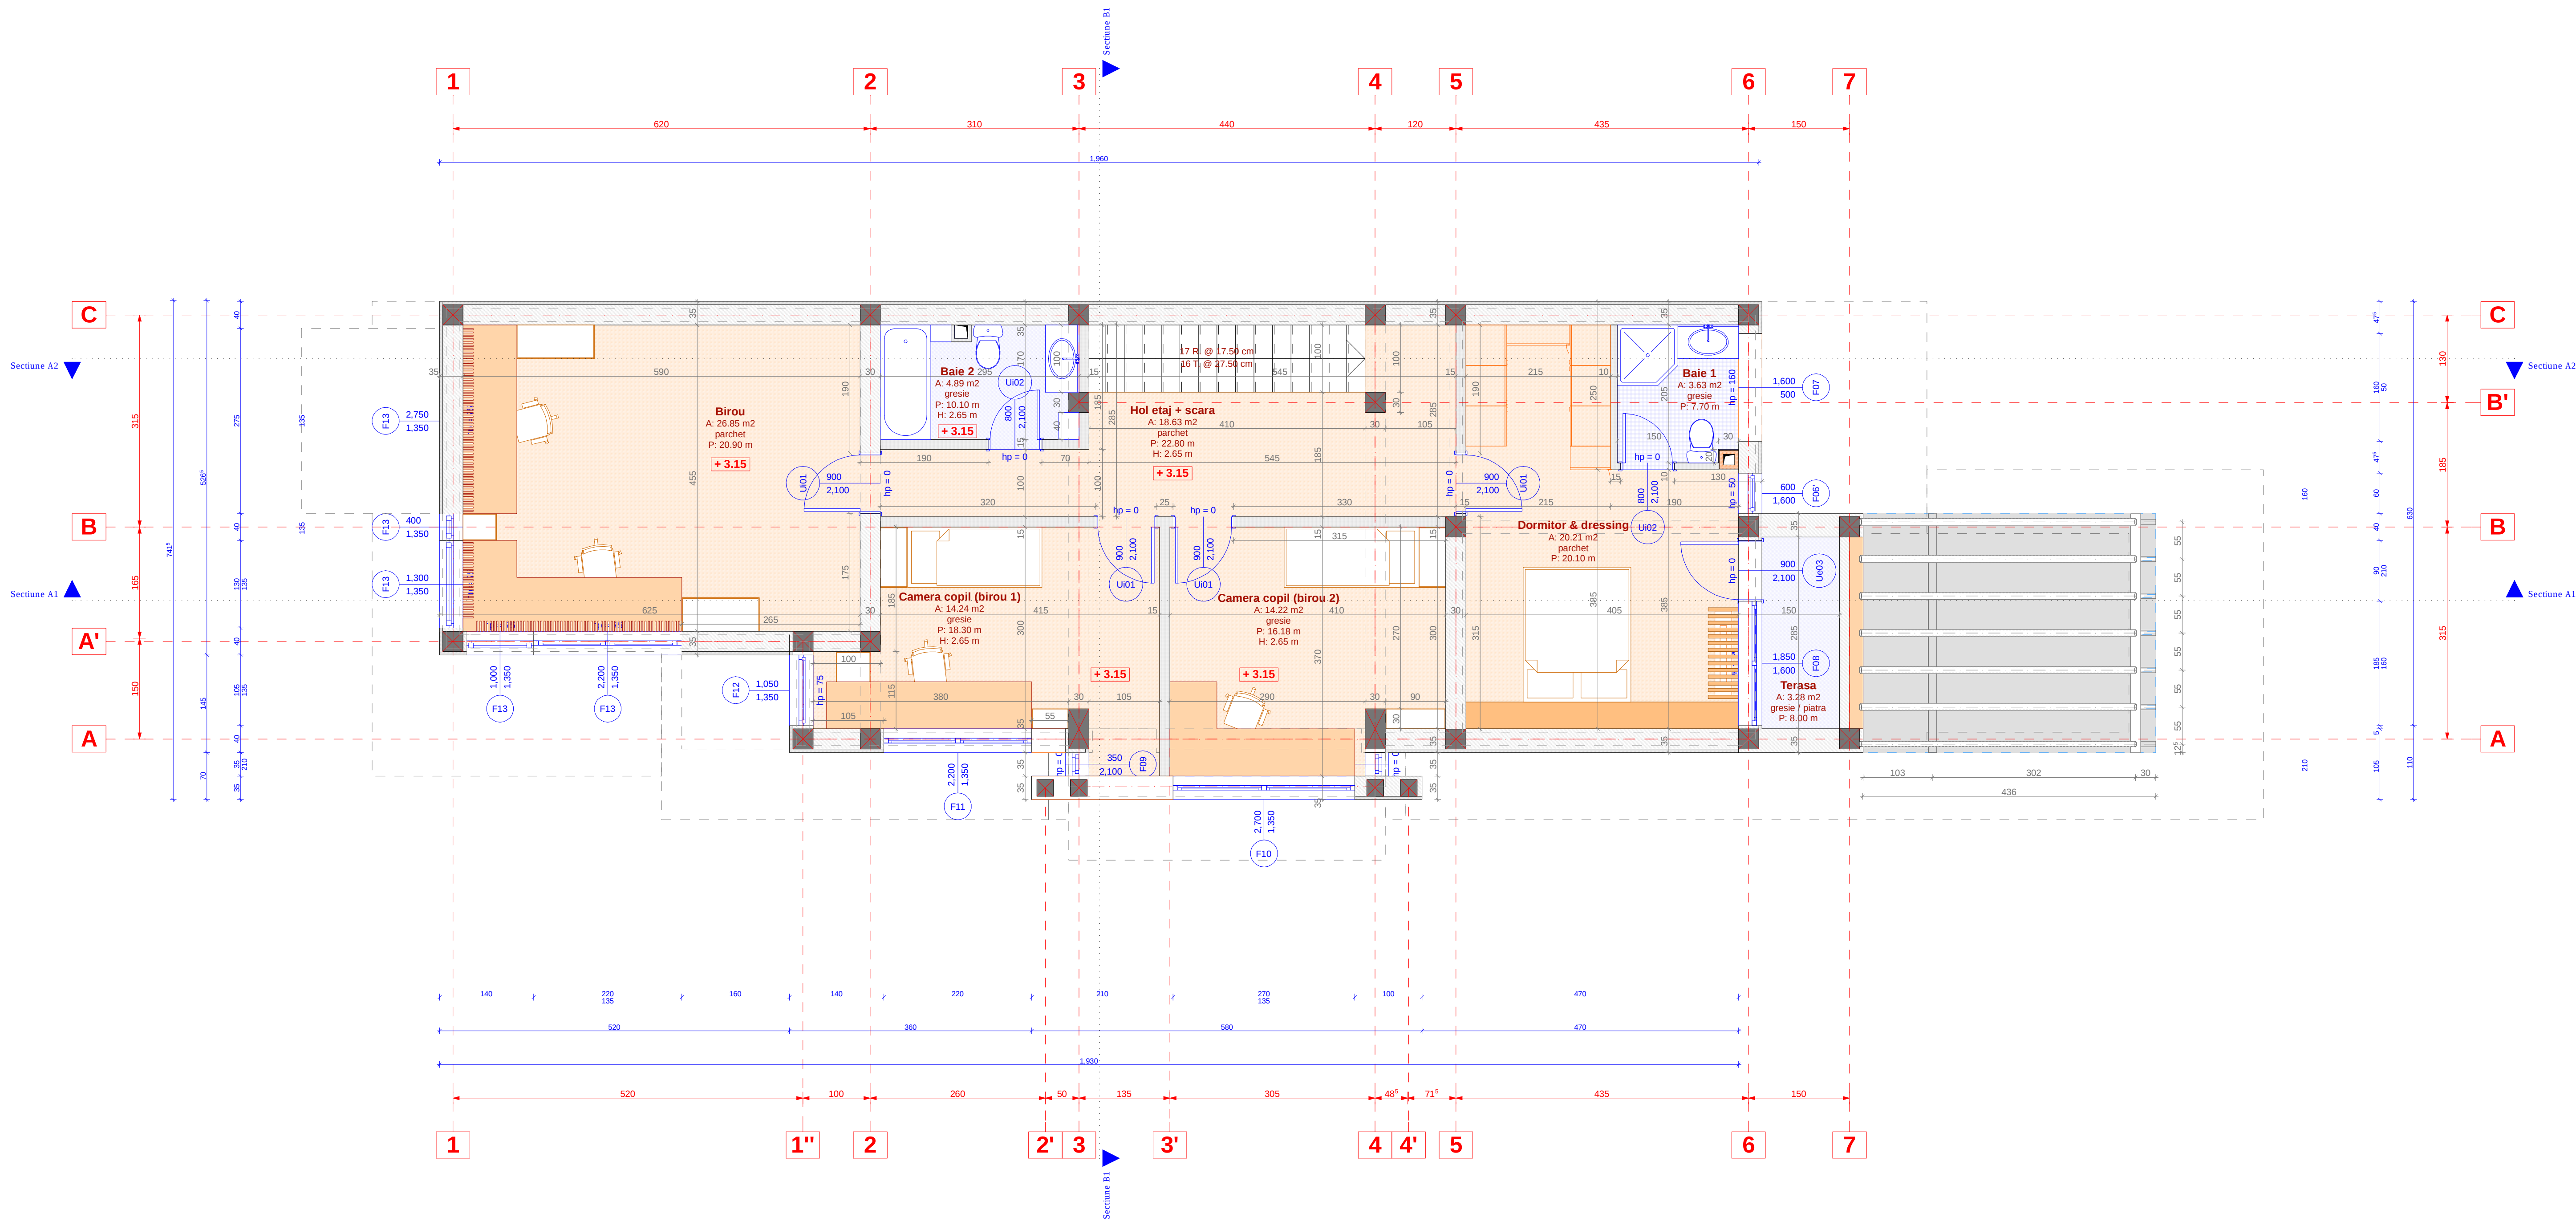


DESIGN GROUP 2000 S.R.L J40/9382/2000						BENEFICIAR : Huma Nicolae I. & A. Oana str. Timisului nr. 67, sector 1, Bucuresti	
PROIECTAT		Arh. S.DUMITRESCU				LOCUINTA P + E + M	
DESENAT		Arh. A.G.GRAMADA					
SEF PROIECT		Arh. S.DUMITRESCU					
DATA: 06.2006	SPEC. ARH.	SCARA : 1:50	PR. NR. 5/2006	NR. PL. 12	PL. NR. 3	PLAN ETAJ	

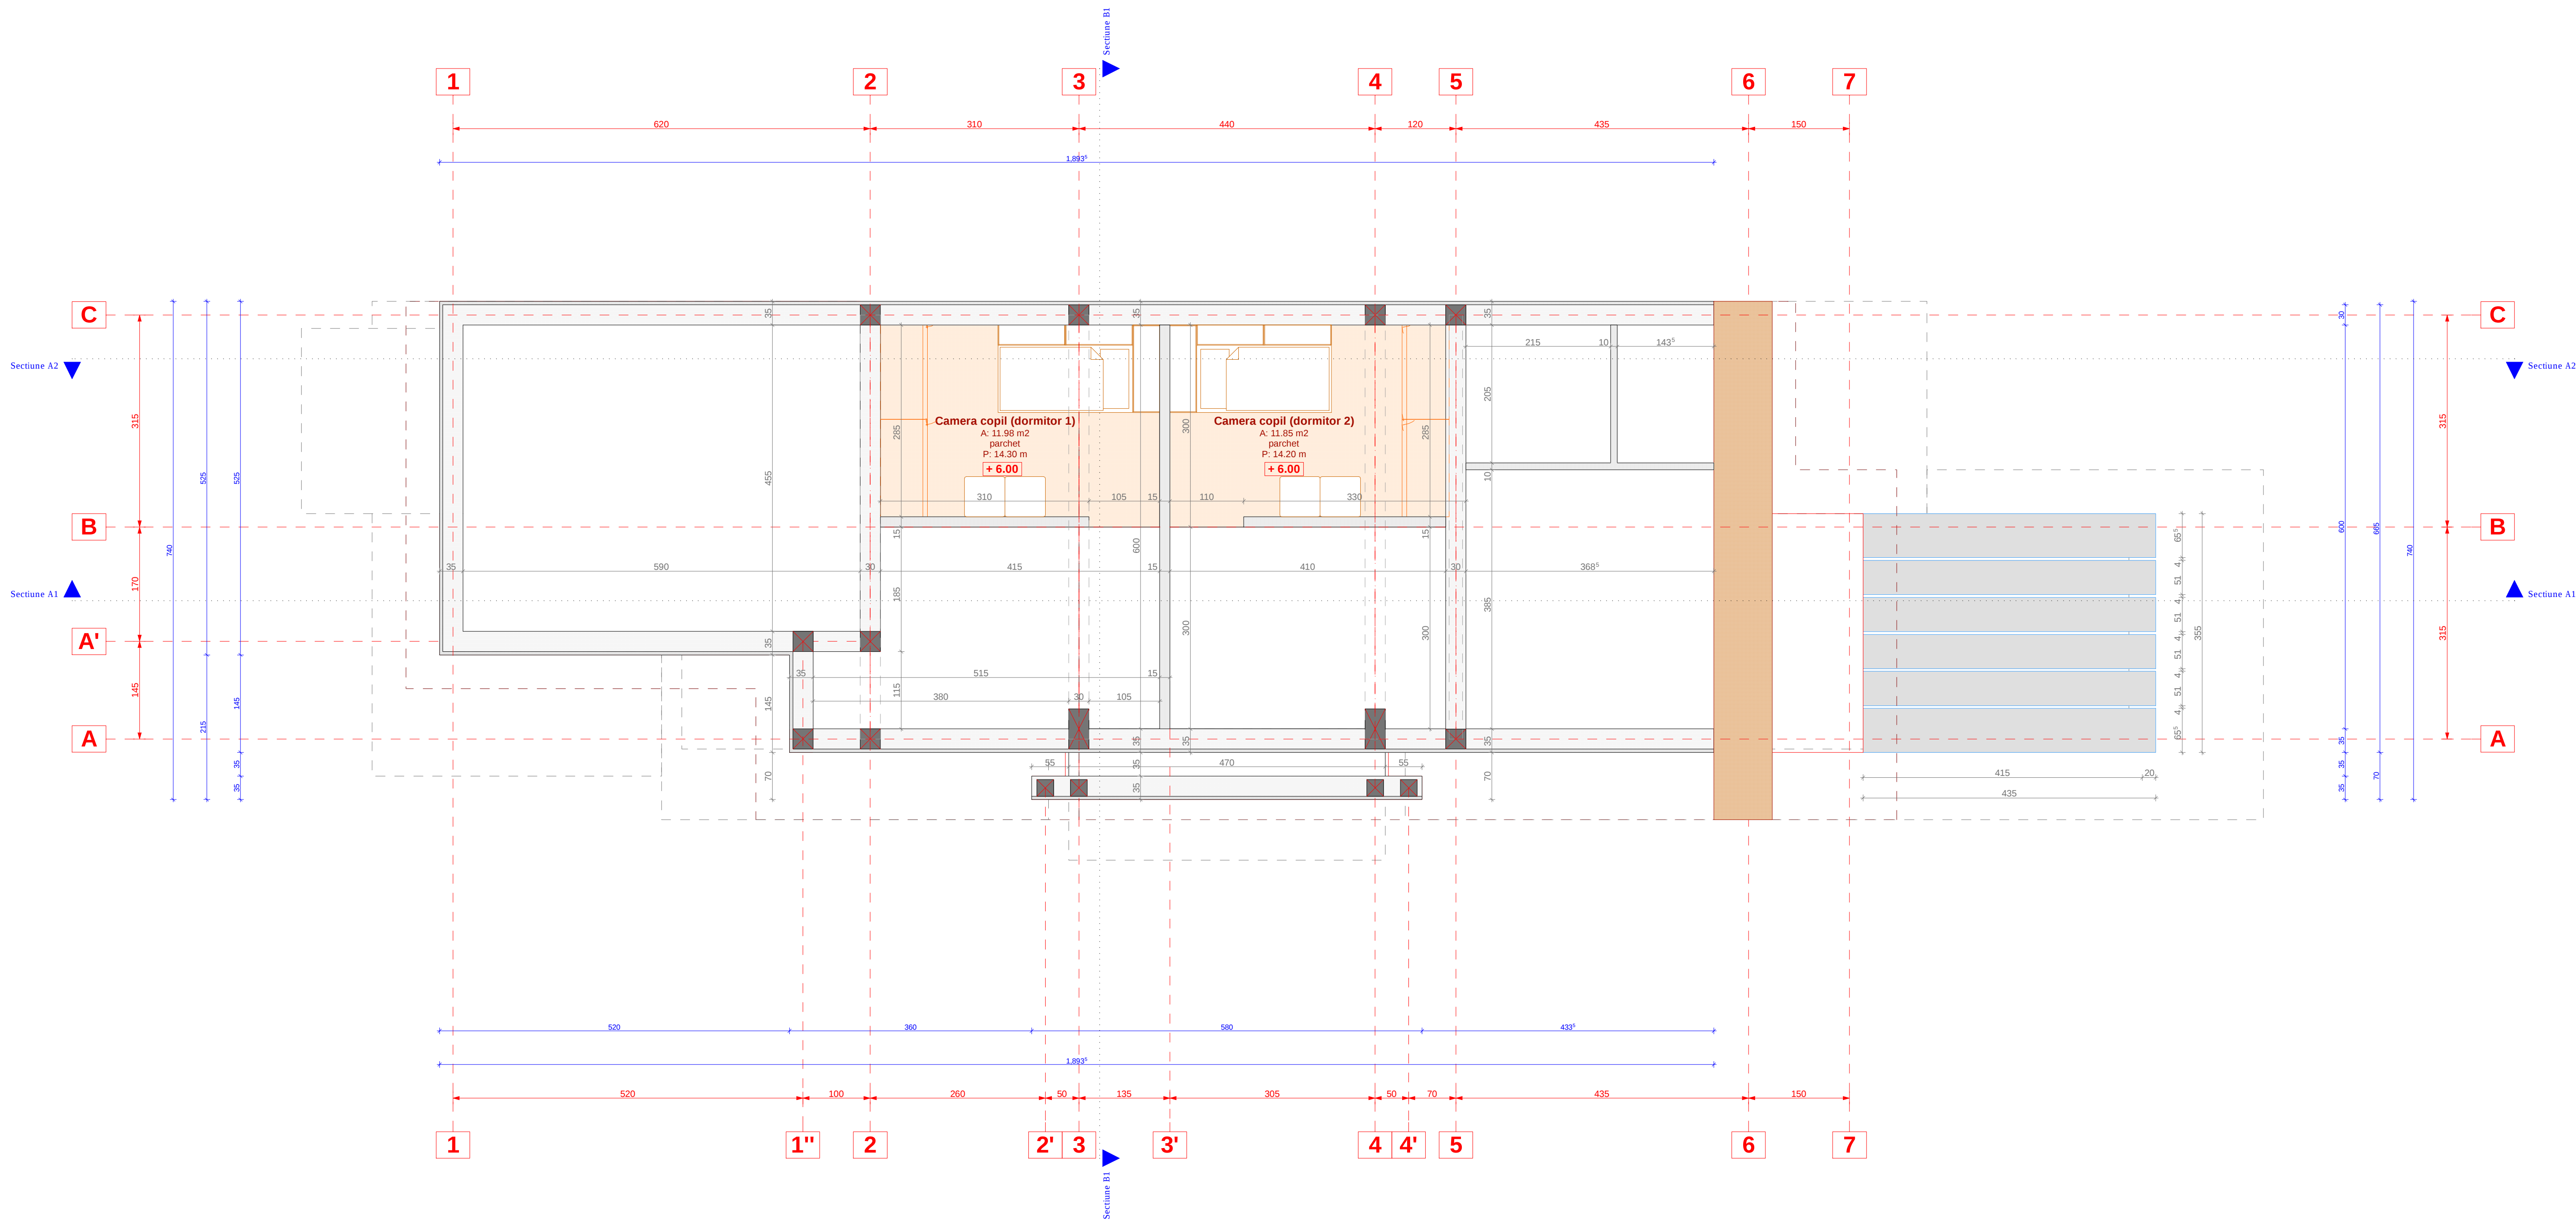


DESIGN GROUP 2000 S.R.L J40/9382/2000						BENEFICIAR : Huma Nicolae I. & A. Oana str. Timisului nr. 67, sector 1, Bucuresti	
PROIECTAT		Arh. S.DUMITRESCU				LOCUINTA P + E + M	
DESENAT		Arh. A.G.GRAMADA					
SEF PROIECT		Arh. S.DUMITRESCU				PLAN MANSARDA (pod)	
DATA: 06.2006	SPEC. ARH.	SCARA : 1:50	PR. NR. 5/2006	NR. PL. 12	PL. NR. 4		

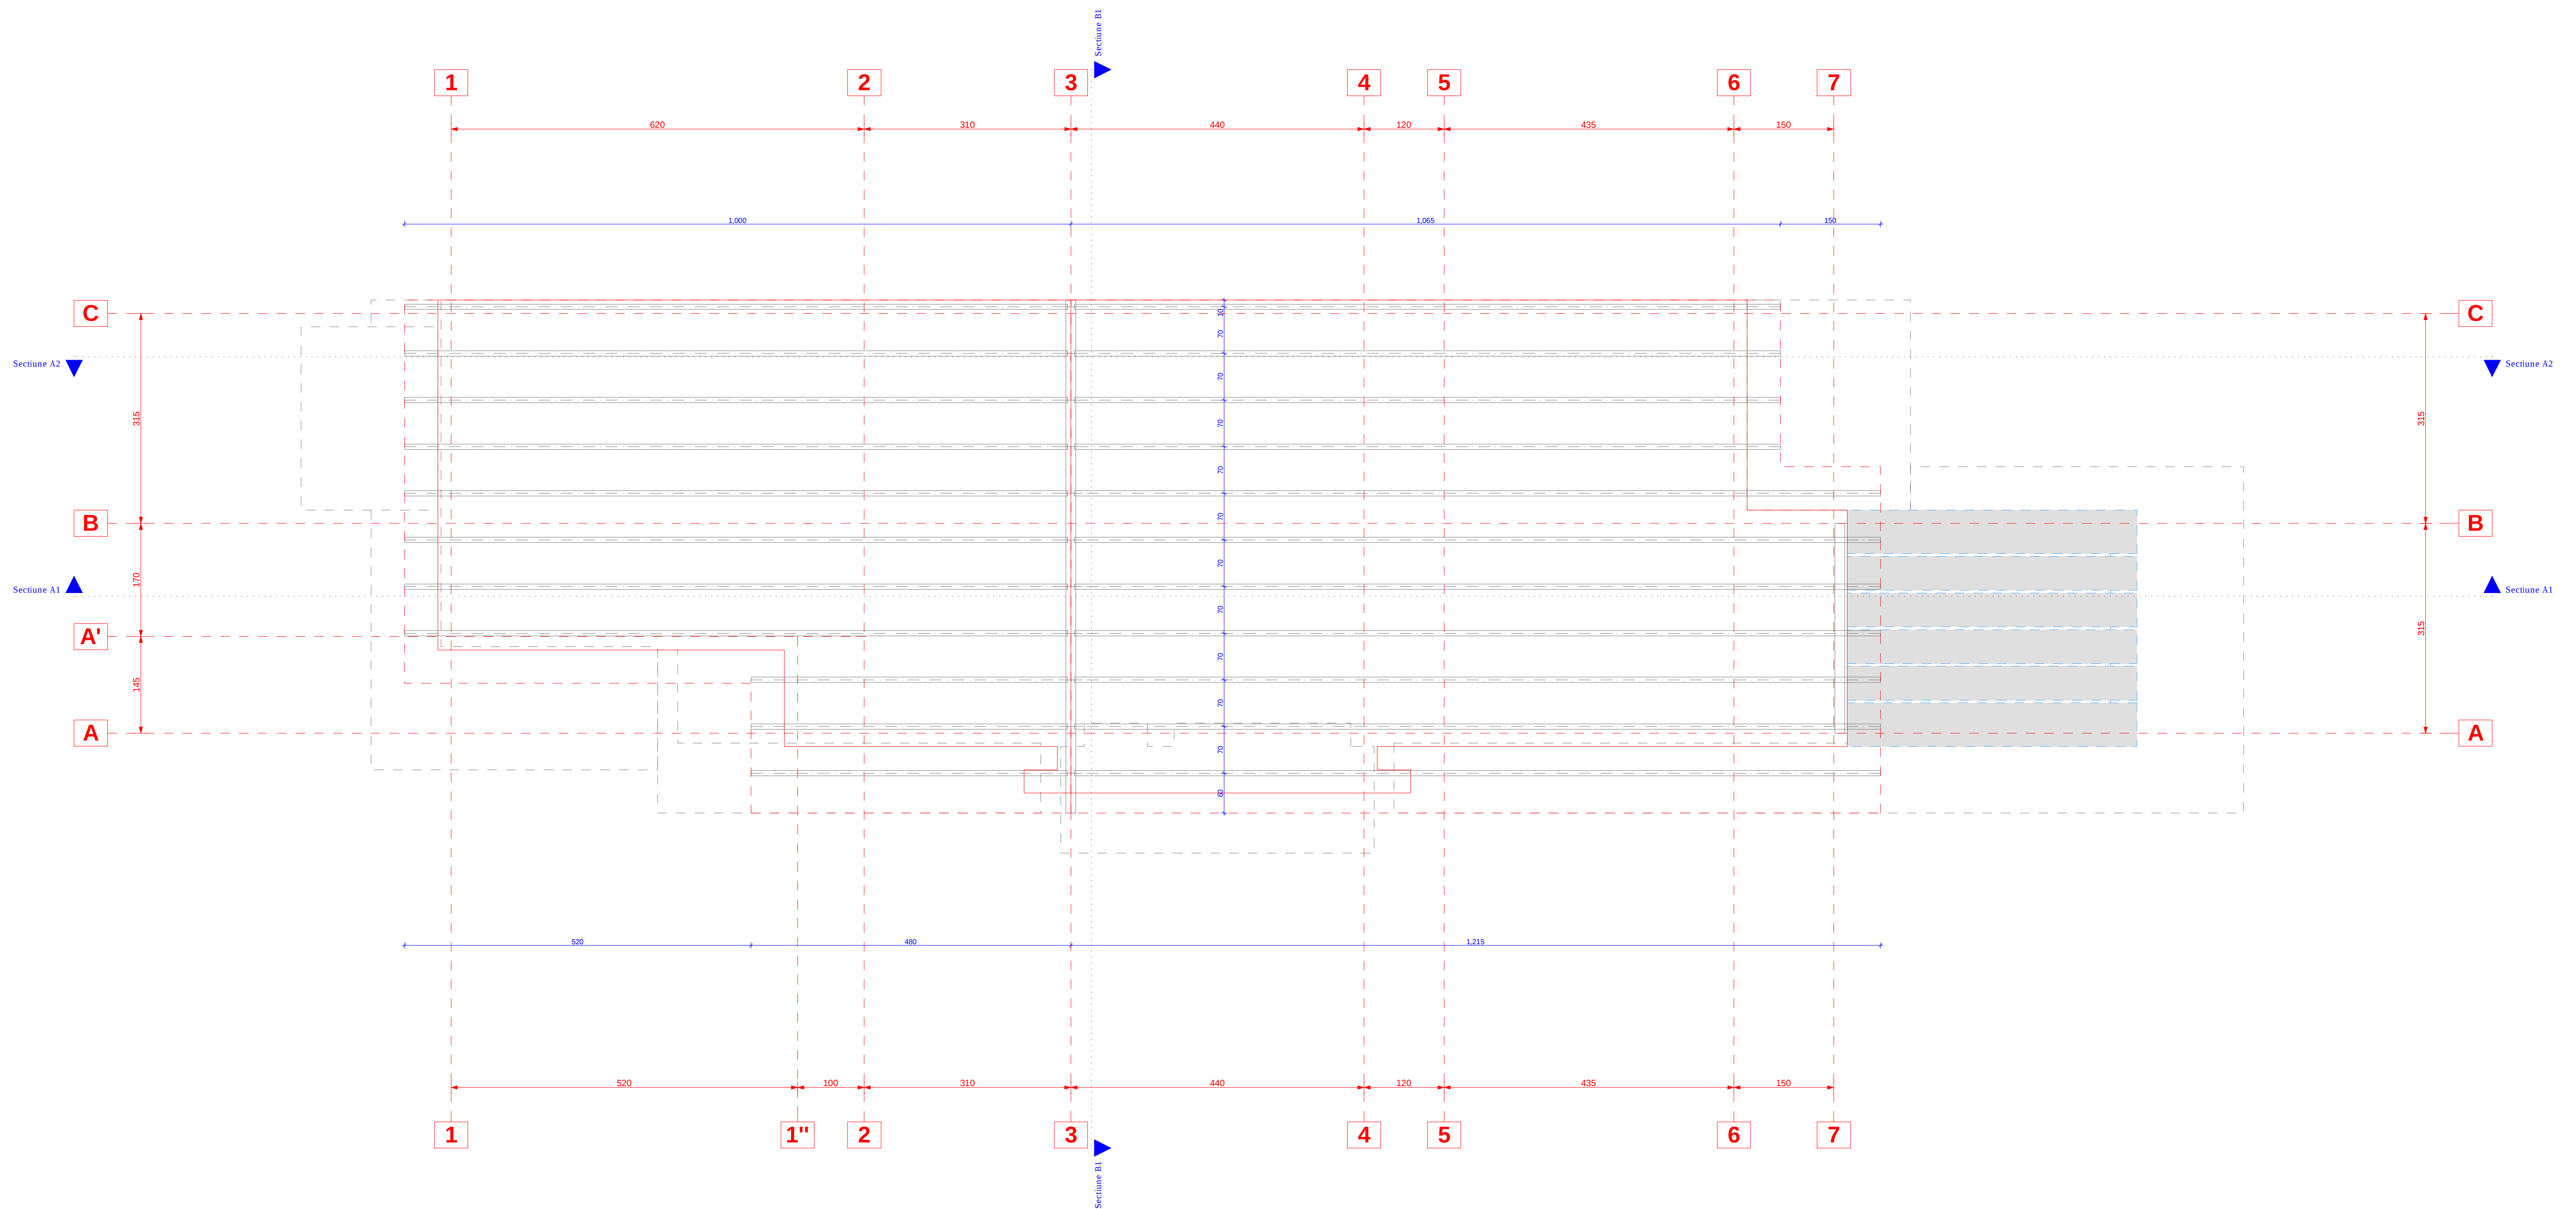


DESIGN GROUP 2000 S.R.L J40/9382/2000					BENEFICIAR : Huma Nicolae I. & A. Oana str. Timisului nr. 67, sector 1, Bucuresti	
PROIECTAT		Arh. S.DUMITRESCU		LOCUINTA P + E + M		
DESENAT		Arh. A.G.GRAMADA				
SEF PROIECT		Arh. S.DUMITRESCU				
DATA: 06.2006	SPEC. ARH.	SCARA: 1:50	PR. NR 5/2006	NR. PL. 12.	PL. NR. 5.	PLAN SARPANTA

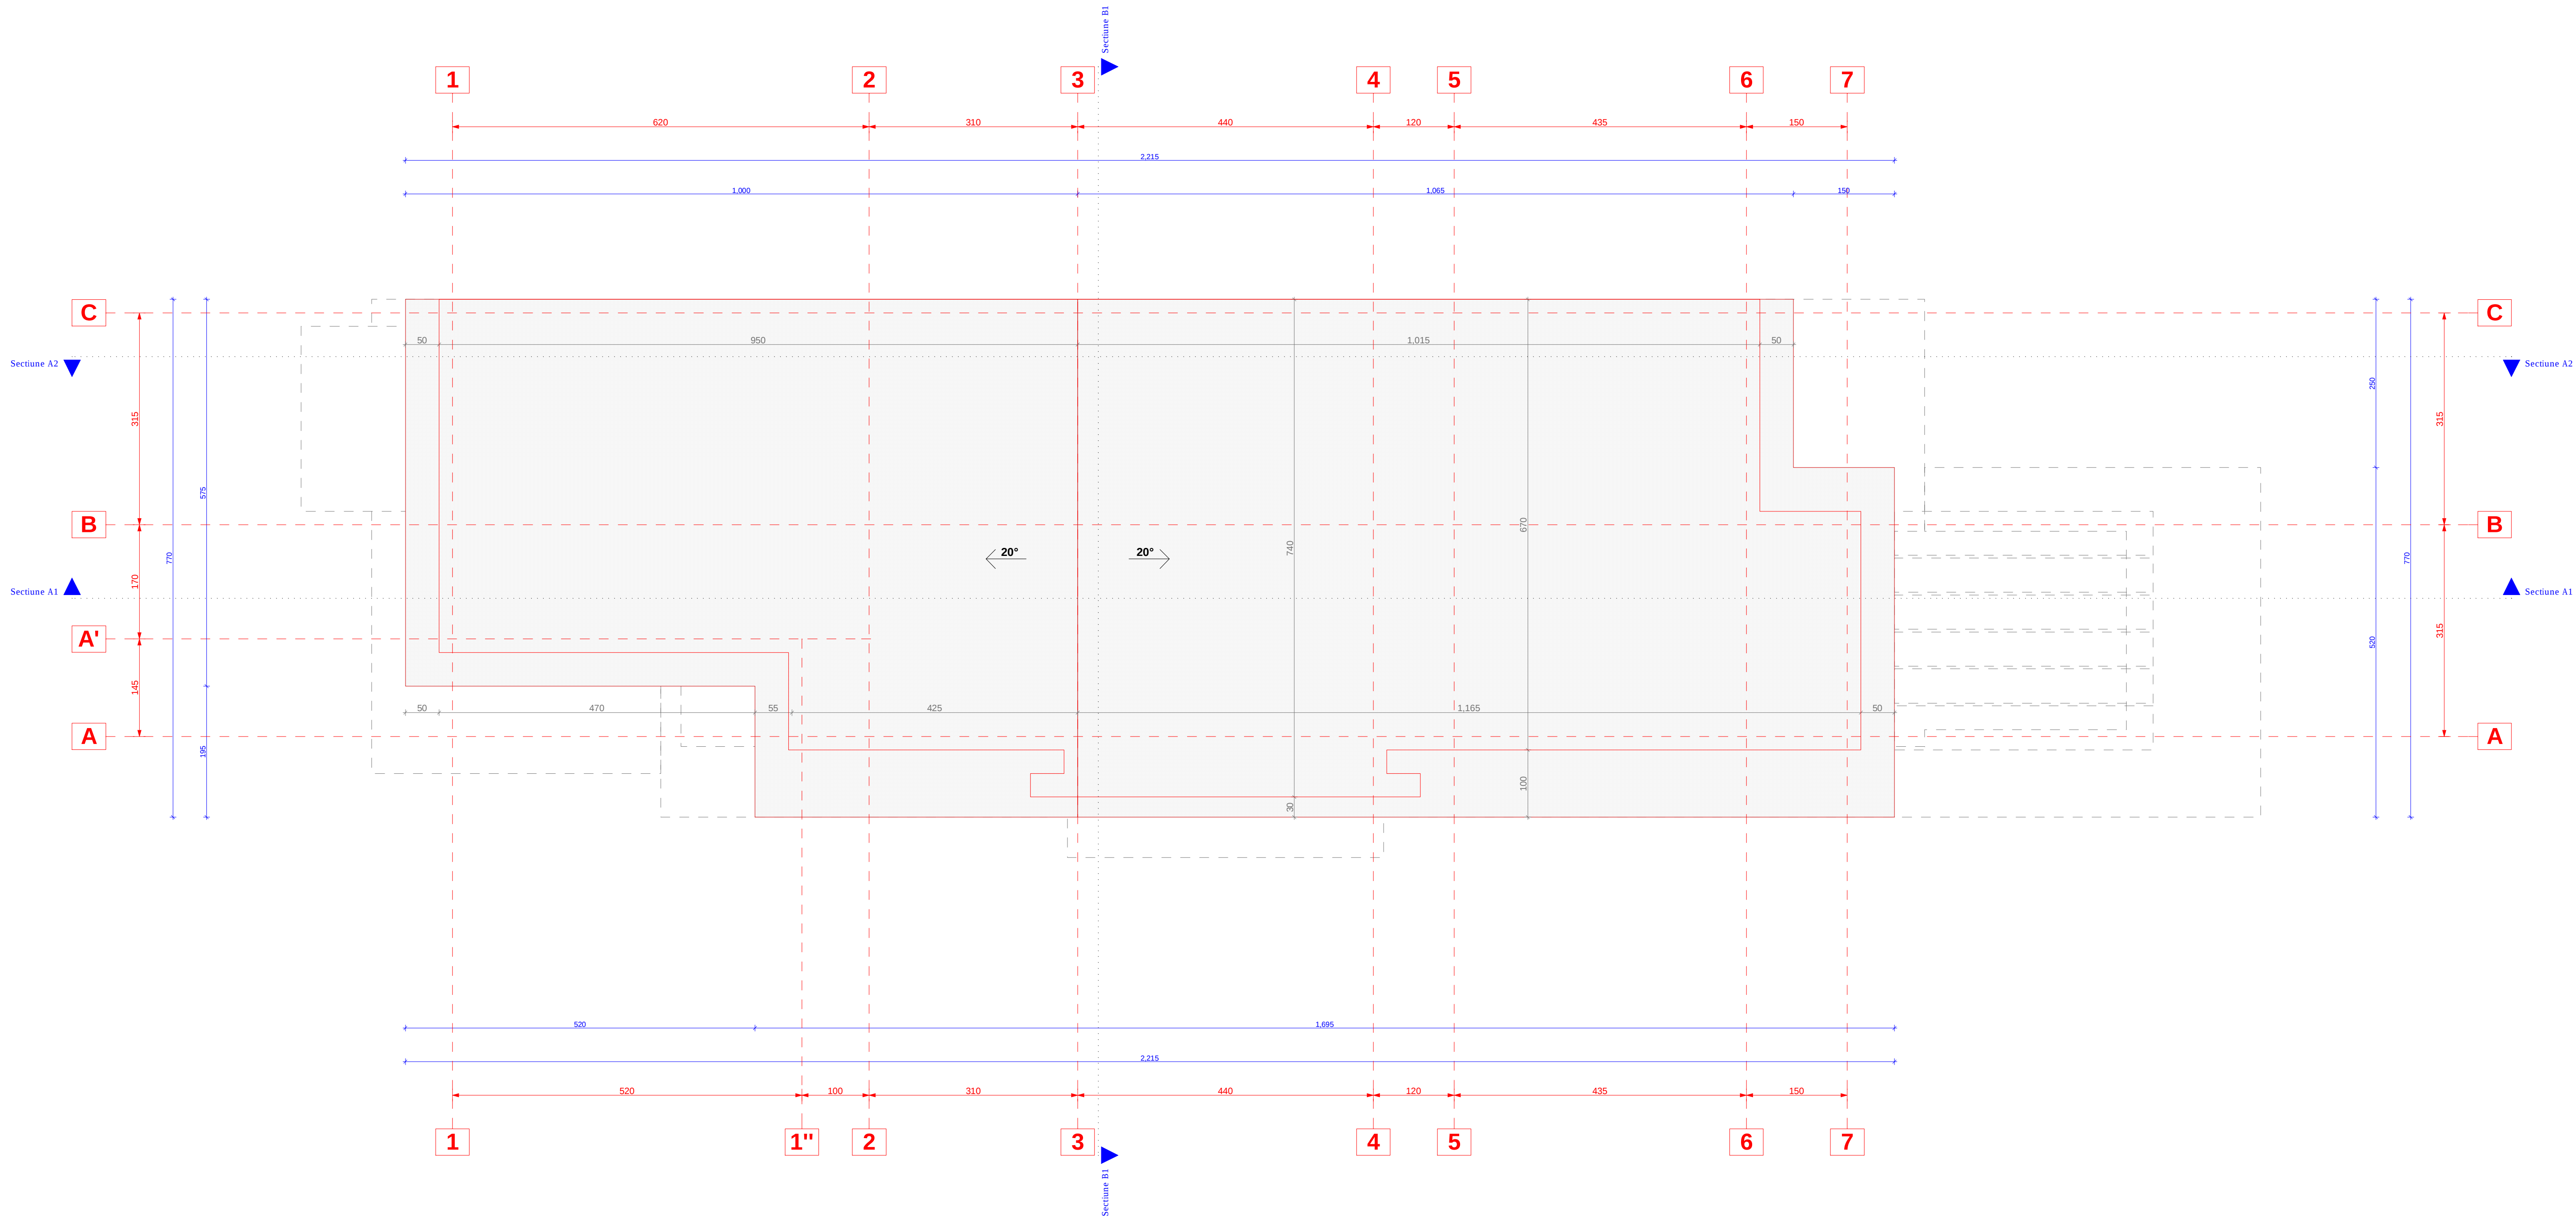

DESIGN GROUP 2000 S.R.L J40/9382/2000						BENEFICIAR : Huma Nicolae I. & A. Oana str. Timisului nr. 67, sector 1, Bucuresti	
PROIECTAT		Arh. S.DUMITRESCU				LOCUINTA P + E + M	
DESENAT		Arh. A.G.GRAMADA					
SEF PROIECT		Arh. S.DUMITRESCU					
DATA: 06.2006	SPEC. ARH.	SCARA : 1:50	PR. NR. 5/2006	NR. PL. 12	PL. NR. 6	PLAN INVELITOARE	

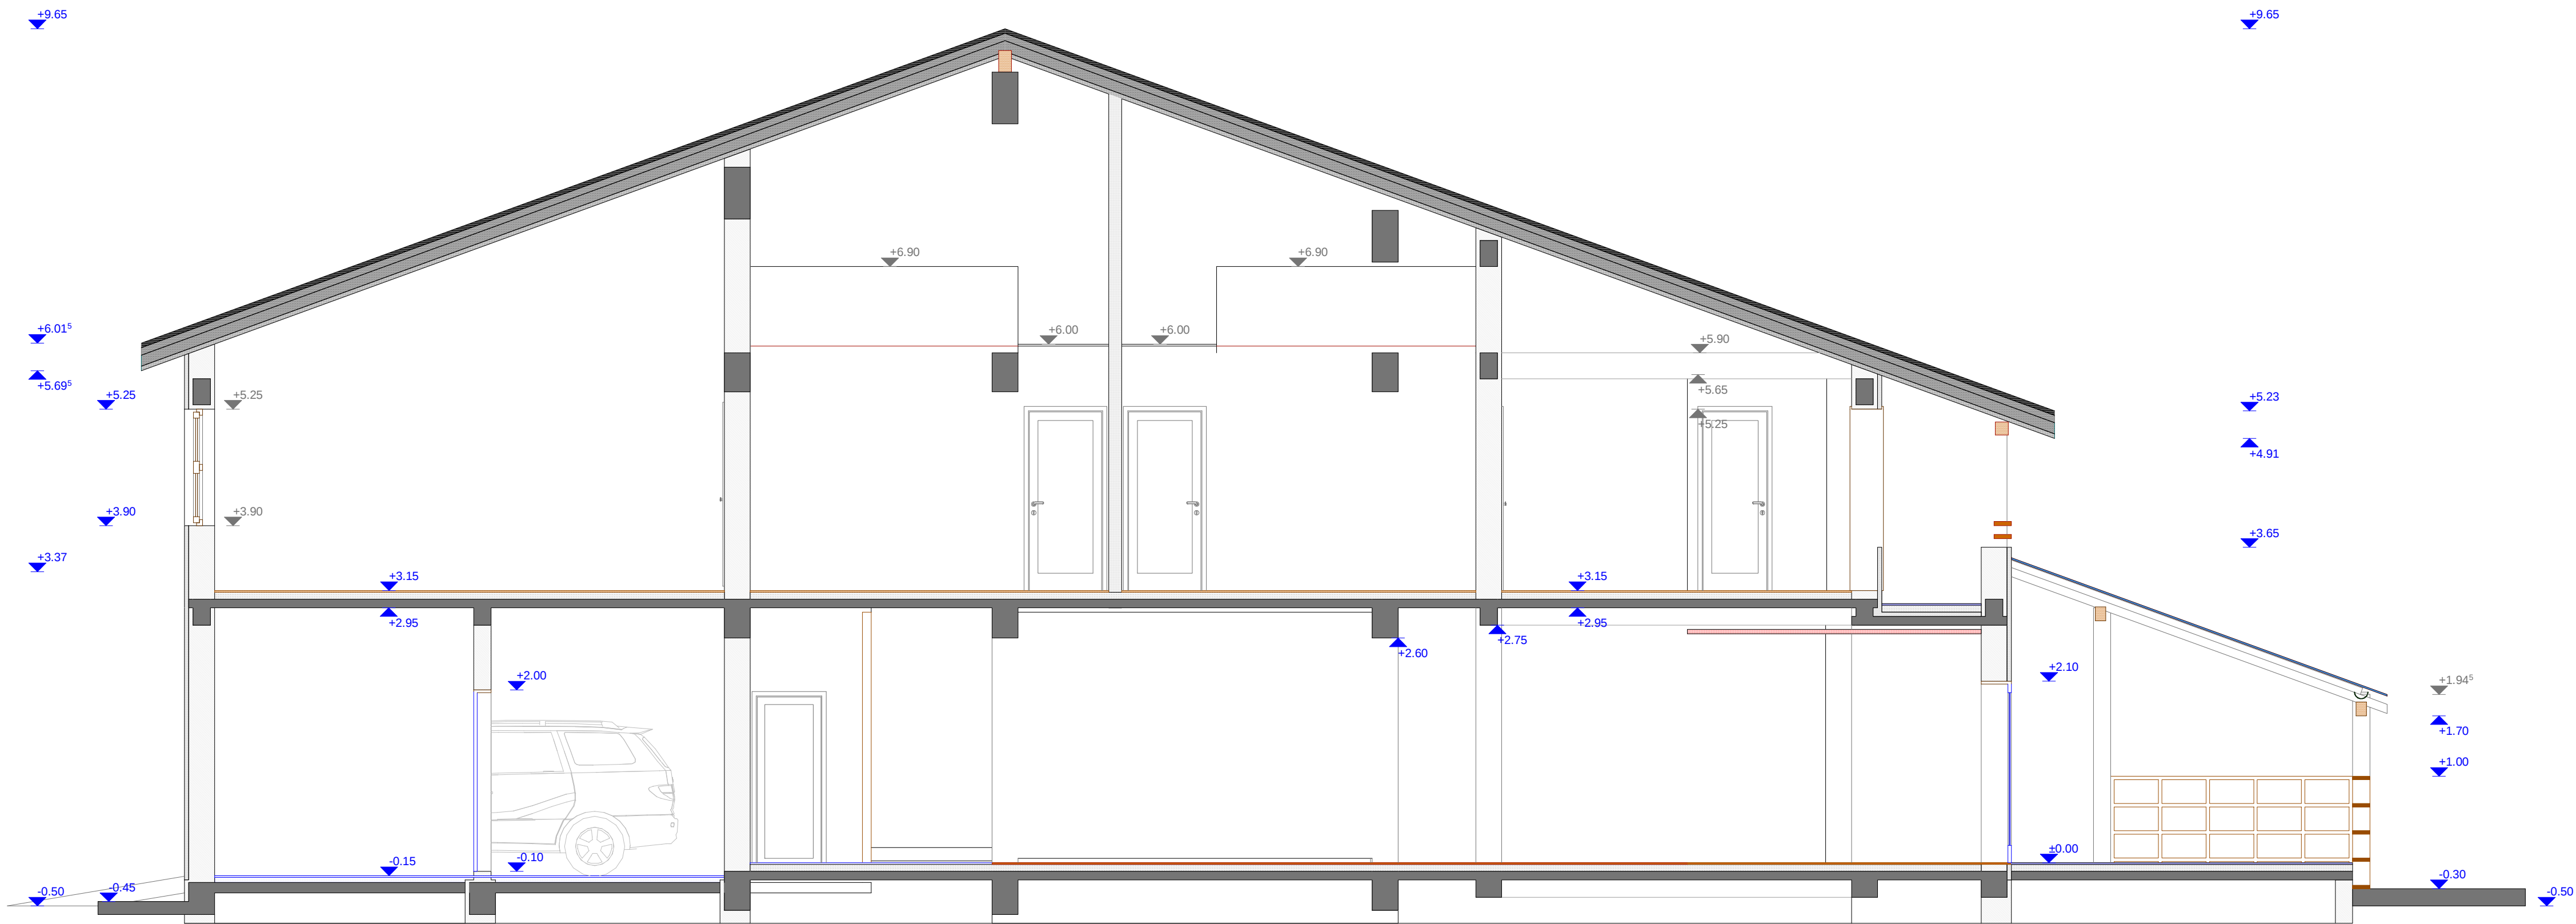

DESIGN GROUP 2000 S.R.L J40/9382/2000						BENEFICIAR : Huma Nicolae I. & A. Oana str. Timisului nr. 67, sector 1, Bucuresti	
PROIECTAT		Arh. S.DUMITRESCU				LOCUINTA P + E + M	
DESENAT		Arh. A.G.GRAMADA					
SEF PROIECT		Arh. S.DUMITRESCU					
DATA: 06.2006	SPEC. ARH.	SCARA : 1:50	PR. NR. 5/2006	NR. PL. 12	PL. NR. 7	SECTIUNE A1	

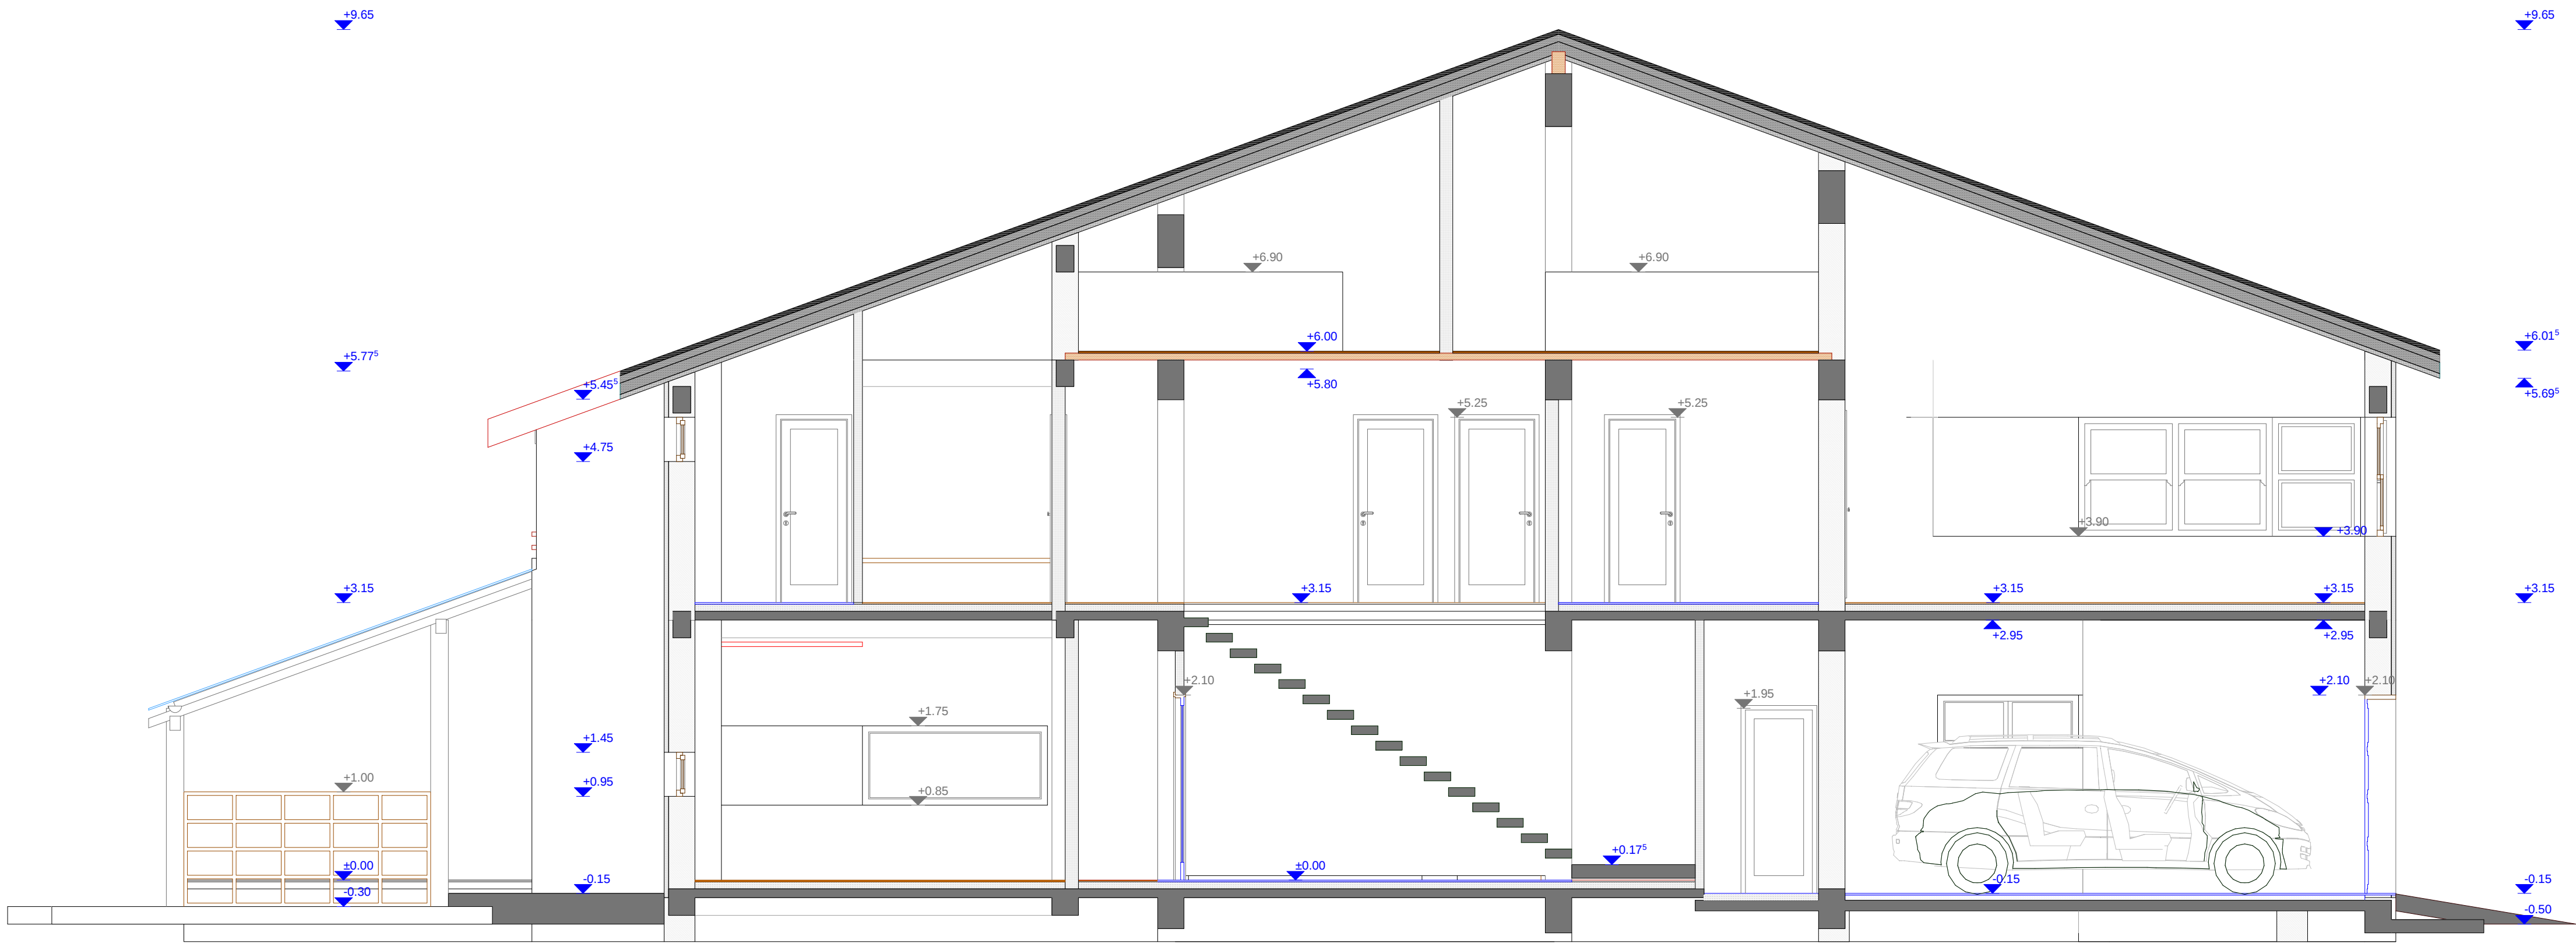


DESIGN GROUP 2000 S.R.L J40/9382/2000


BENEFICIAR :
Huma Nicolae I. & A. Oana
str. Timisului nr. 67, sector 1, Bucuresti

PROIECTAT		Arh. S.DUMITRESCU			
DESENAT		Arh. A.G.GRAMADA			
SEF PROIECT		Arh. S.DUMITRESCU			
DATA: 06.2006	SPEC. ARH.	SCARA : 1:50	PR. NR. 5/2006	NR. PL. 12	PL. NR. 8


LOCUINTA P + E + M	SECTIONE A2

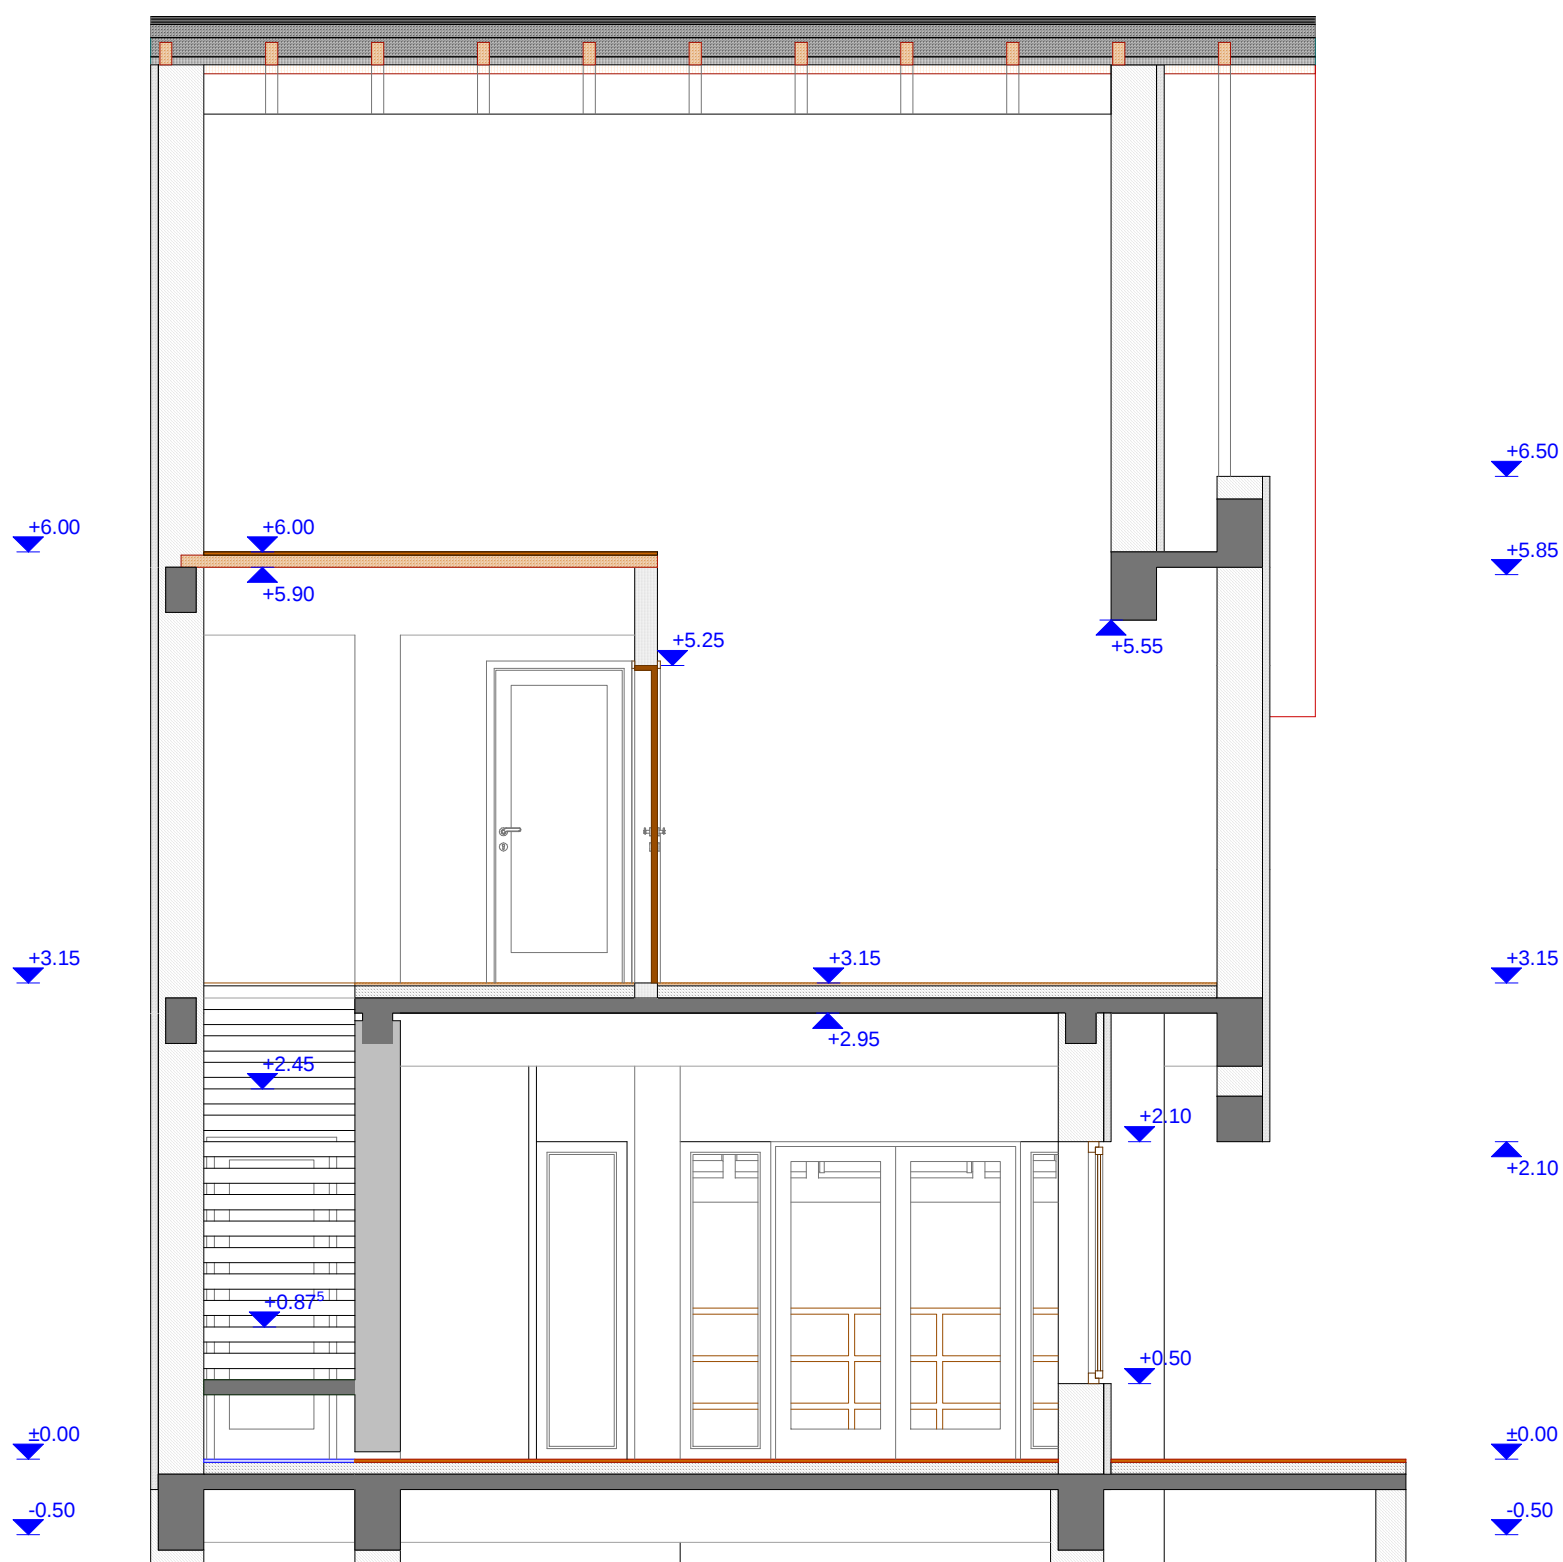

DESIGN GROUP 2000 S.R.L J40/9382/2000						<u>BENEFICIAR :</u> Huma Nicolae I. & A. Oana str. Timisului nr. 67, sector 1, Bucuresti	
PROIECTAT		Arh. S.DUMITRESCU				LOCUINTA P + E + M	
DESENAT		Arh. A.G.GRAMADA					
SEF PROIECT		Arh. S.DUMITRESCU					
DATA: 06.2006	SPEC. ARH.	SCARA : 1:50	PR. NR. 5/2006	NR. PL. 12	PL. NR. 9	SECTIUNE B1	

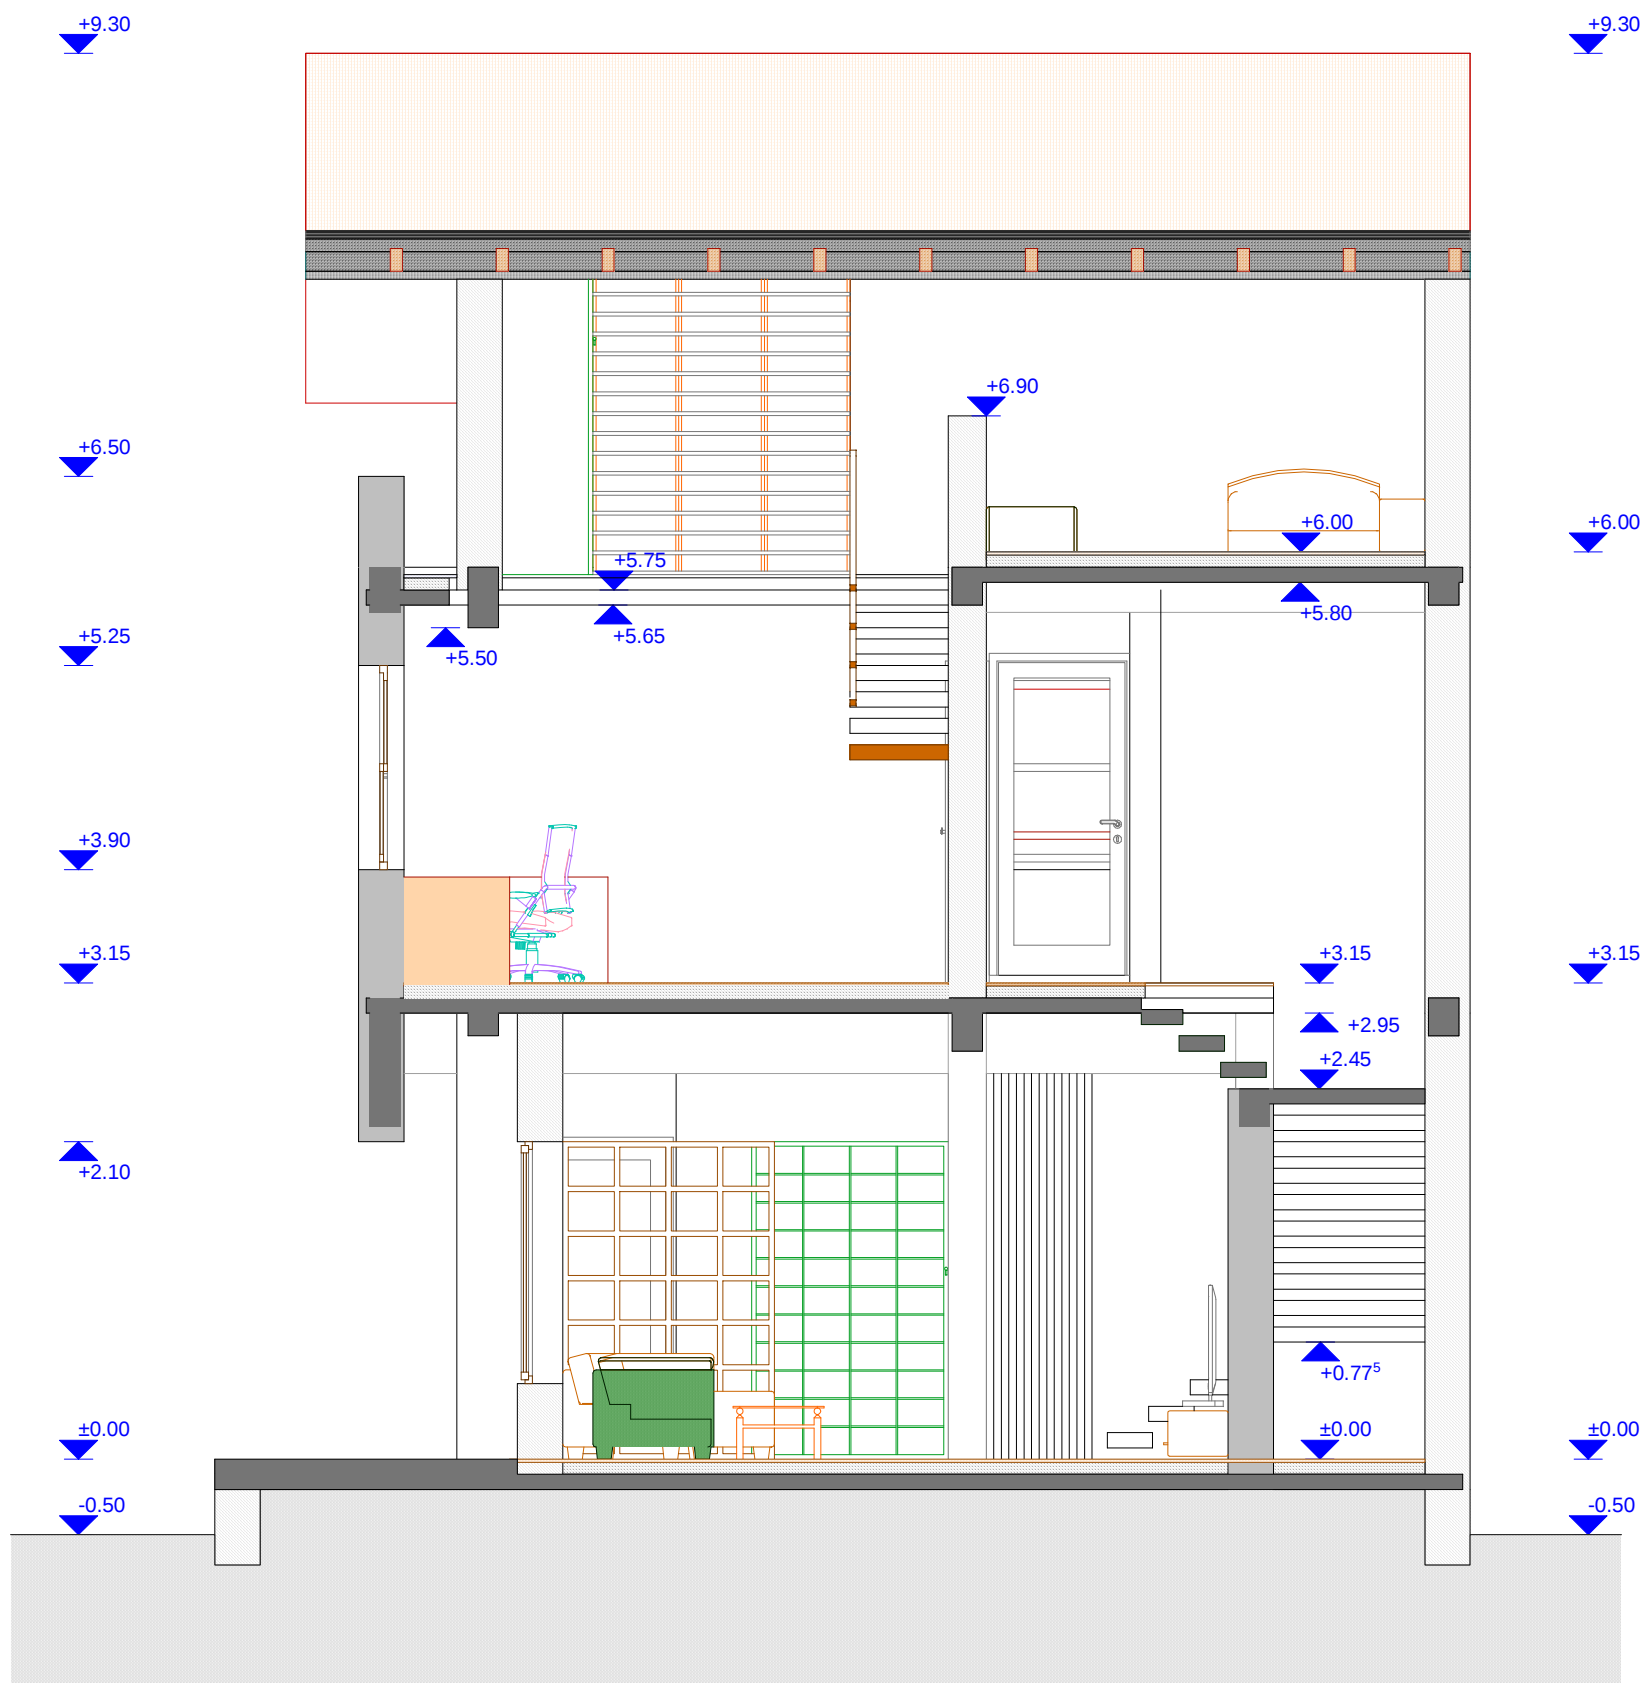


DESIGN GROUP 2000 S.R.L J40/9382/2000						<u>BENEFICIAR :</u> Huma Nicolae I. & A. Oana str. Timisului nr. 67, sector 1, Bucuresti	
PROIECTAT		Arh. S.DUMITRESCU				LOCUINTA P + E + M	
DESENAT		Arh. A.G.GRAMADA					
SEF PROIECT		Arh. S.DUMITRESCU					
DATA: 06.2006	SPEC. ARH.	SCARA : 1:50	PR. NR. 5/2006	NR. PL. 13	PL. NR. 10	SECTIUNE B2	

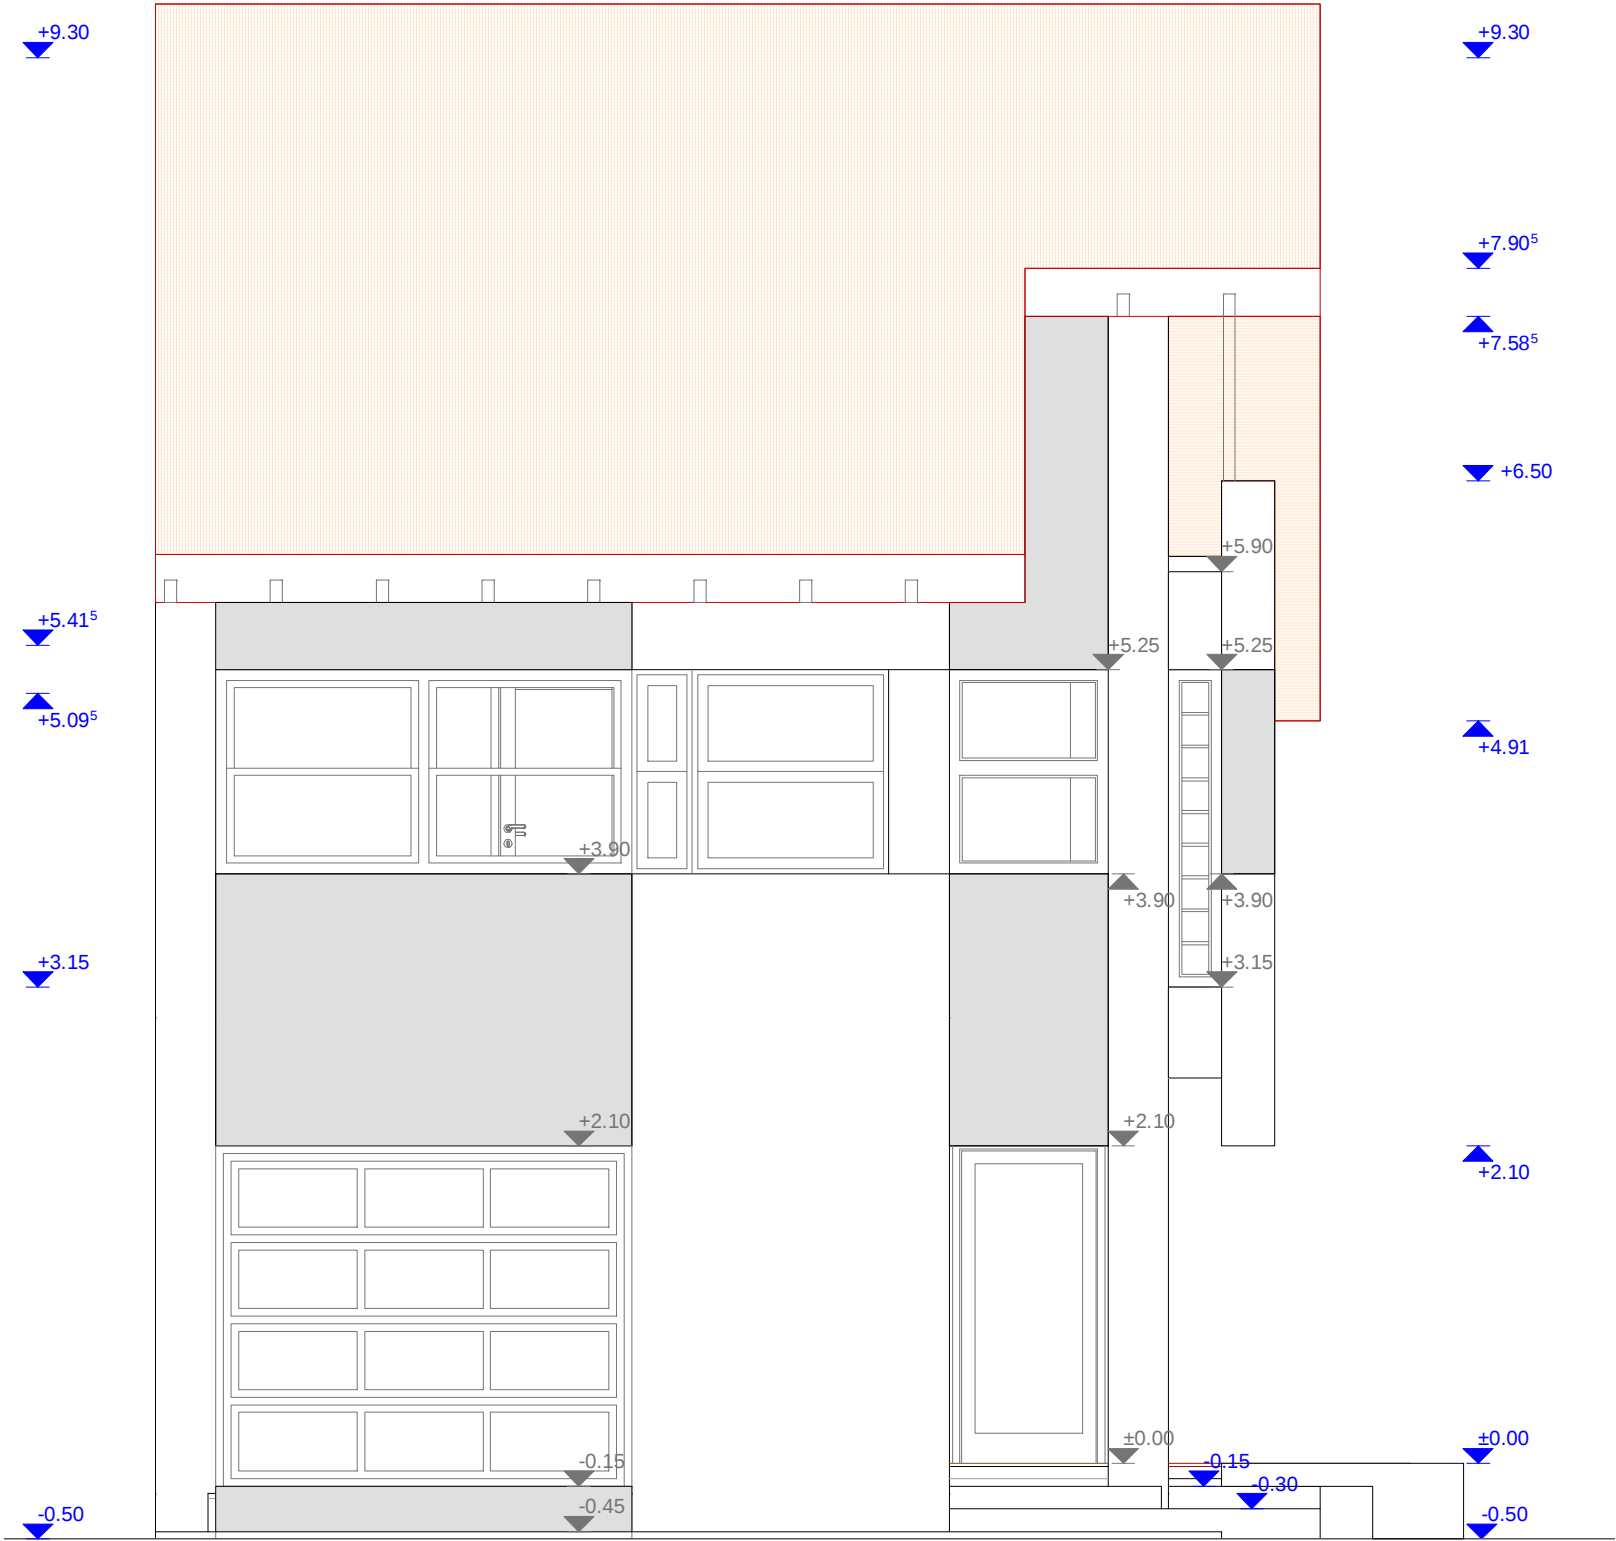

LEGENDA

- Tencuiala / alb-crem
- Tencuiala / cafeniu deschis
- Lambriu lemn (exterior) / bej deschis
- Invelitoare tigla (tabla) / cafeniu inchis


DESIGN GROUP 2000 S.R.L J40/9382/2000						BENEFICIAR : Huma Nicolae I. & A. Oana str. Timisului nr. 67, sector 1, Bucuresti	
PROIECTAT		Arh. S.DUMITRESCU				LOCUINTA P + E + M	
DESENAT		Arh. A.G.GRAMADA					
SEF PROIECT		Arh. S.DUMITRESCU					
DATA: 06.2006	SPEC. ARH.	SCARA : 1:50	PR. NR. 5/2006	NR. PL. 12	PL. NR. 10	FATADA ACCES	

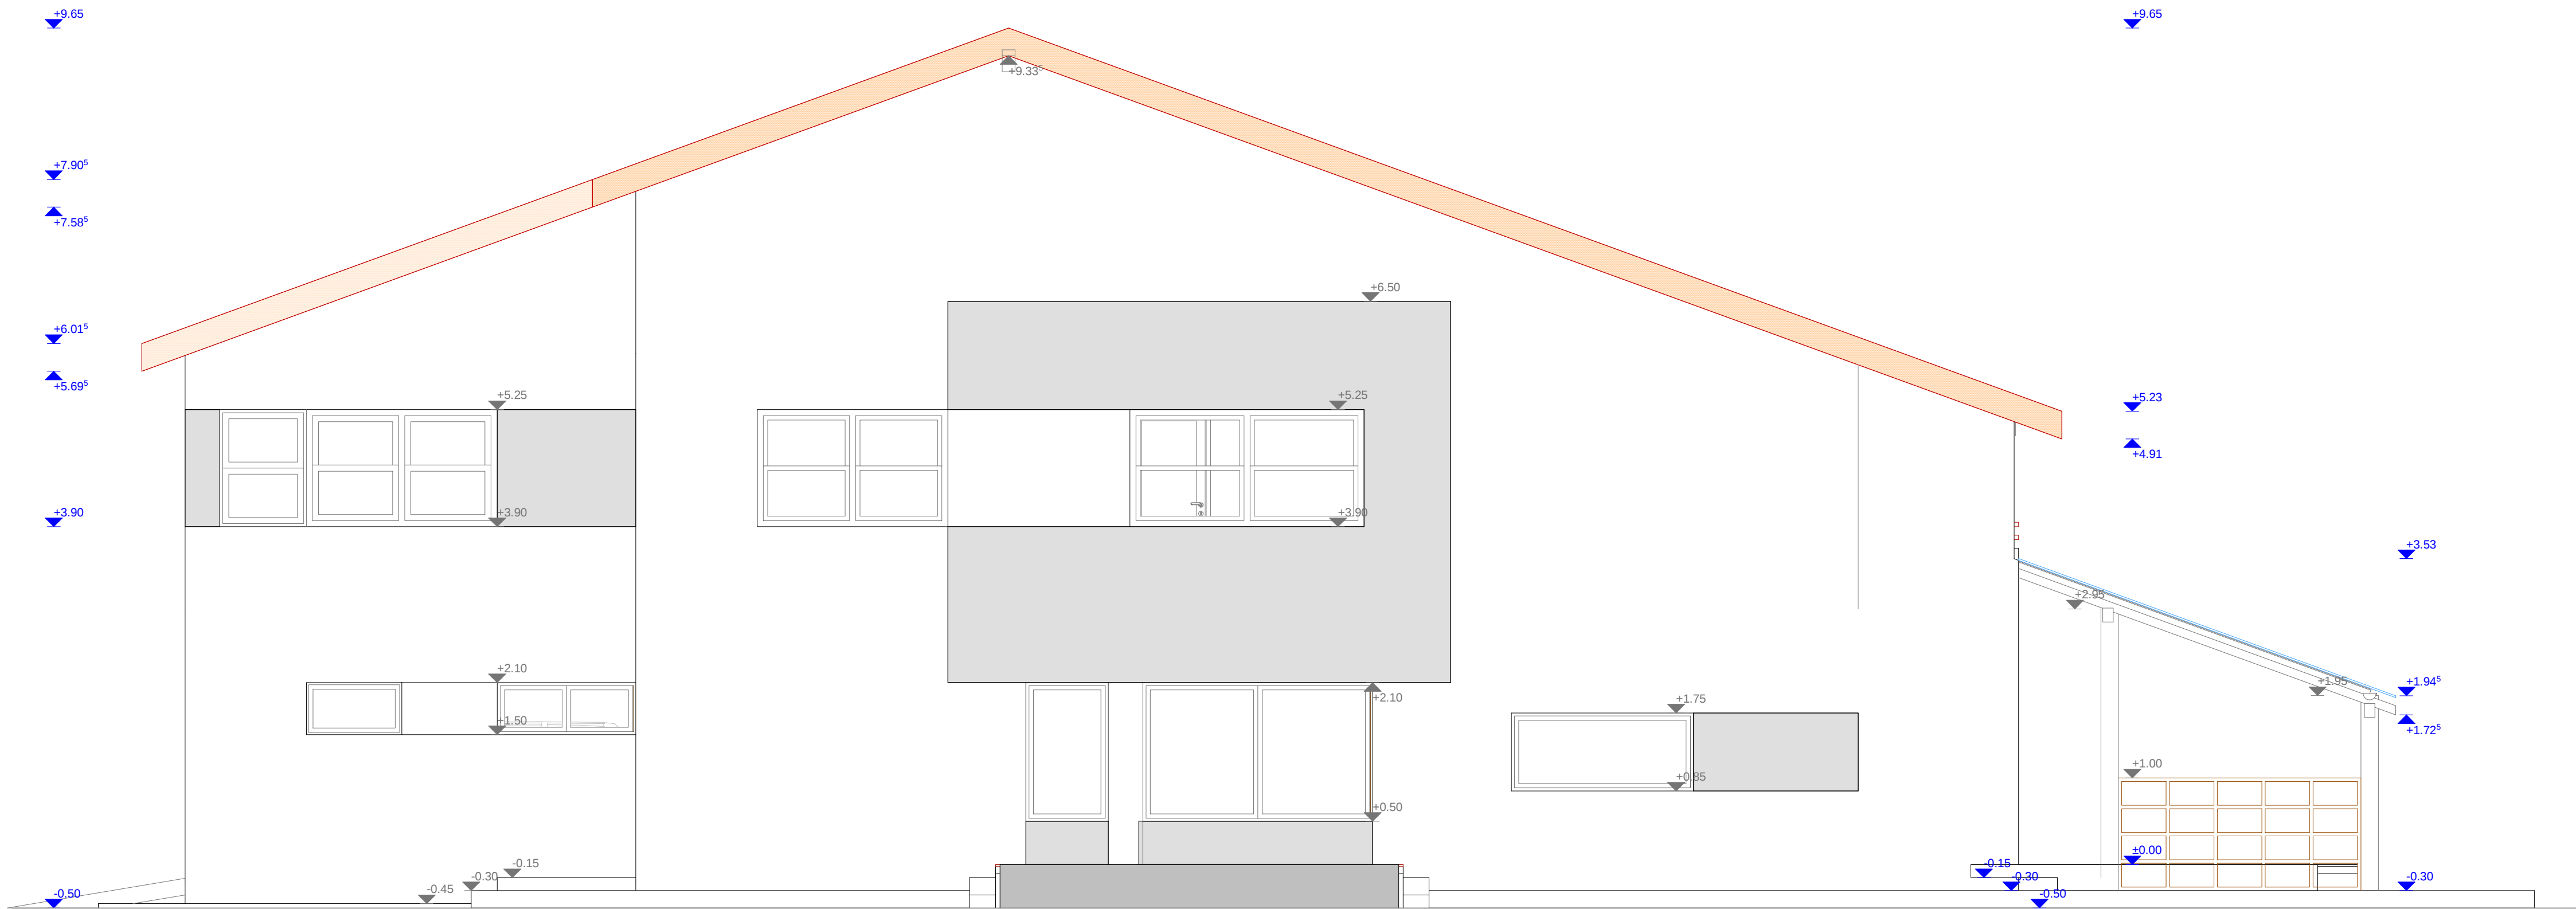

LEGENDA

-  Tencuiala / alb-crem
-  Tencuiala / cafeniu deschis
-  Lambriu lemn (exterior) / bej deschis
-  Invelitoare tigla (tabla) / cafeniu inchis

DESIGN GROUP 2000 S.R.L J40/9382/2000						BENEFICIAR : Huma Nicolae I. & A. Oana str. Timisului nr. 67, sector 1, Bucuresti	
PROIECTAT		Arh. S.DUMITRESCU				LOCUINTA P + E + M	
DESENAT		Arh. A.G.GRAMADA					
SEF PROIECT		Arh. S.DUMITRESCU					
DATA: 06.2006	SPEC. ARH.	SCARA : 1:50	PR. NR. 5/2006	NR. PL. 12	PL. NR. 11	FATADA LATERALA	

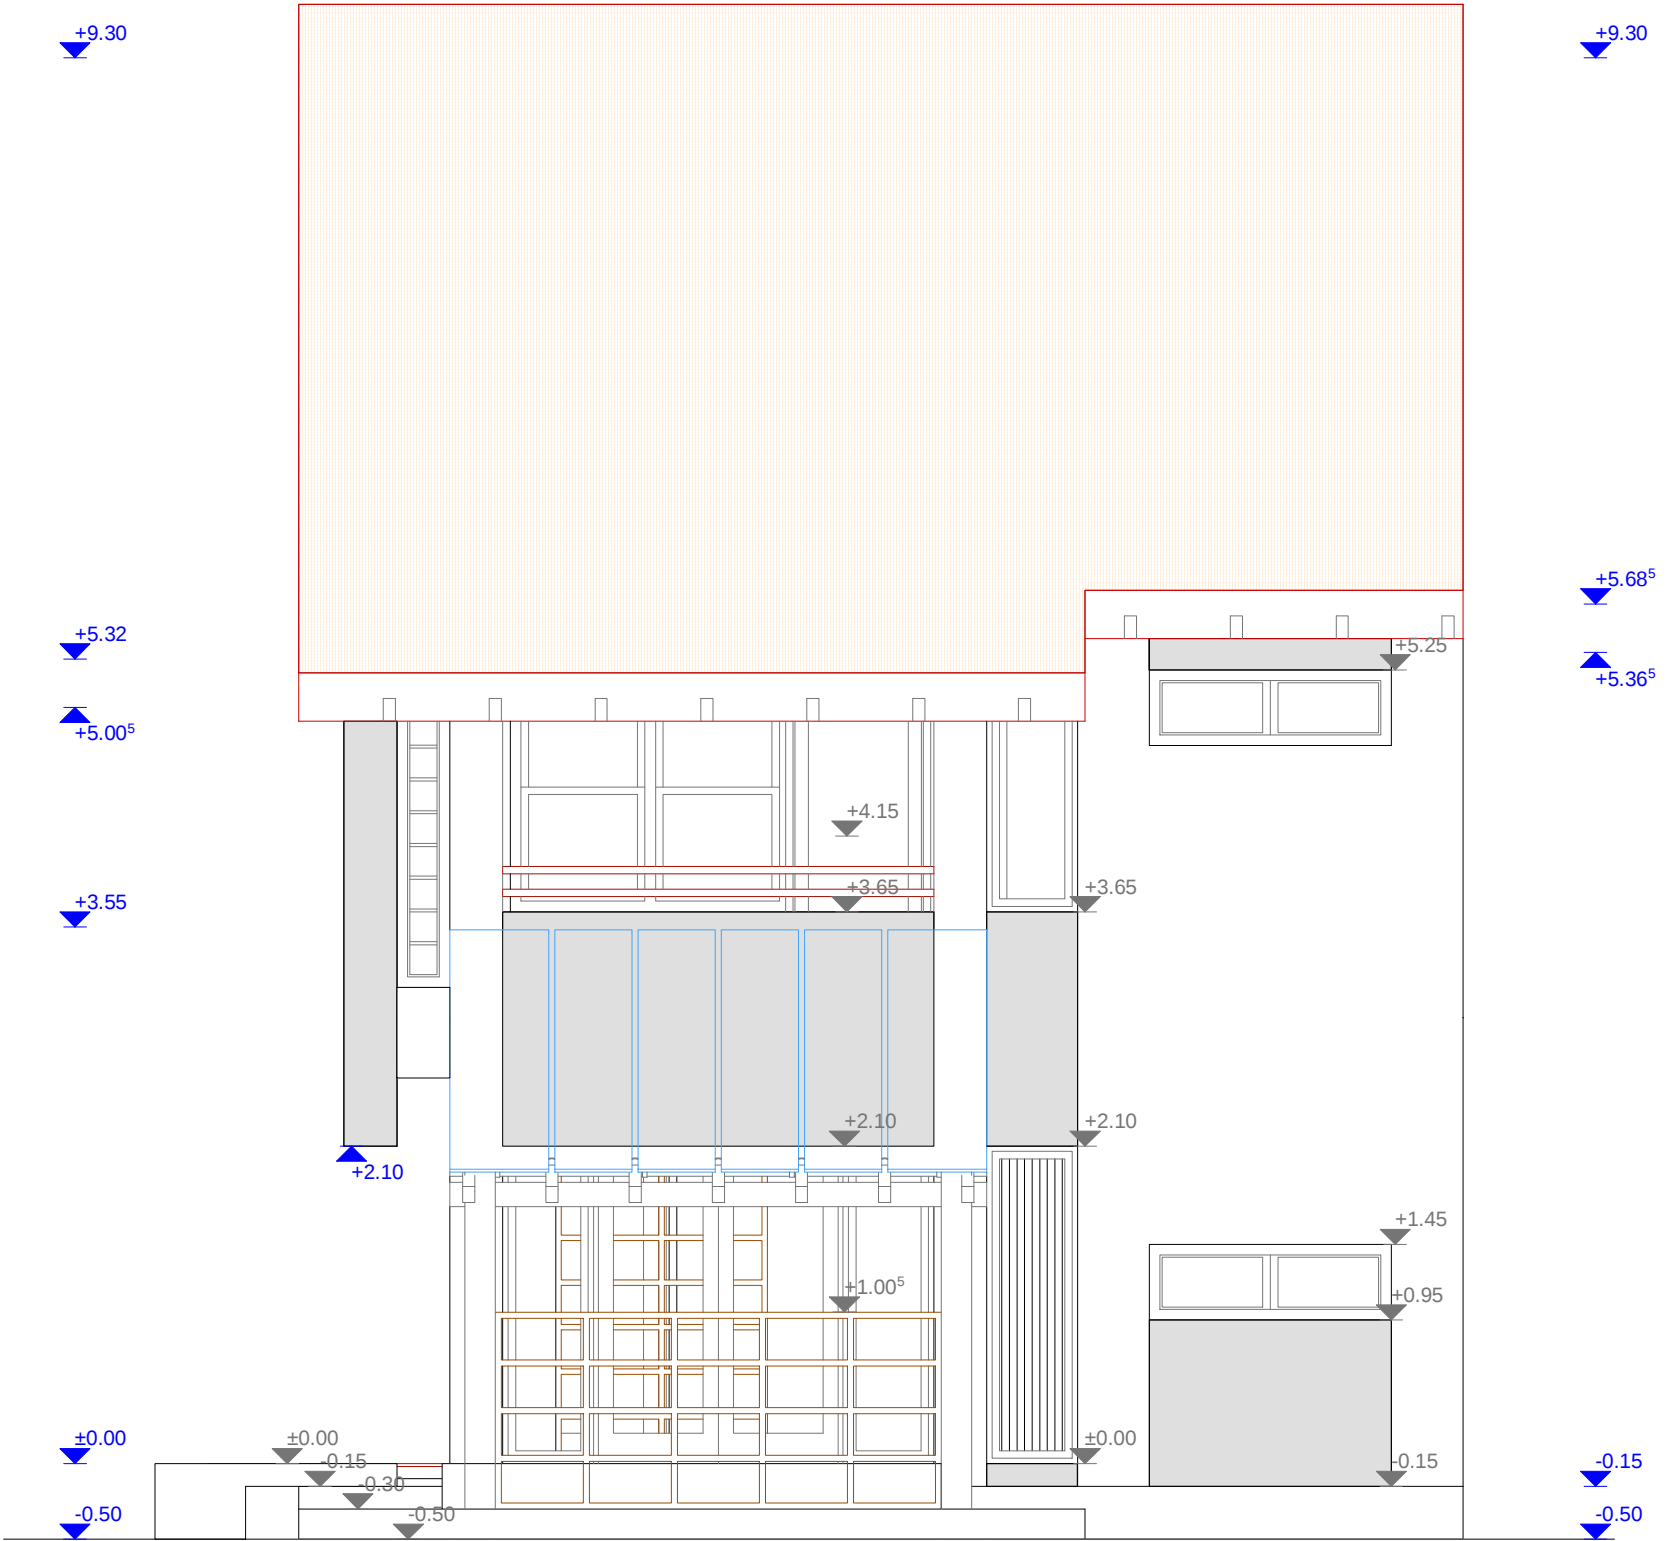

LEGENDA

-  Tencuiala / alb-crem
-  Tencuiala / cafeniu deschis
-  Lambriu lemn (exterior) / bej deschis
-  Invelitoare tigla (tabla) / cafeniu inchis

LEGENDA		Tencuiala / alb-crem Tencuiala / cafeniu deschis Lambriu lemn (exterior) / bej deschis Invelitoare tigla (tabla) / cafeniu inchis				
DESIGN GROUP 2000 S.R.L J40/9382/2000						BENEFICIAR : Huma Nicolae I. & A. Oana str. Timisului nr. 67, sector 1, Bucuresti
PROIECTAT		Arh. S.DUMITRESCU				LOCUINTA P + E + M
DESENAT		Arh. A.G.GRAMADA				
SEF PROIECT		Arh. S.DUMITRESCU				
DATA: 06.2006	SPEC. ARH.	SCARA : 1:50	PR. NR. 5/2006	NR. PL. 12	PL. NR. 12	FATADA SPATE