


# 1815 Ridge Avenue: Phase 1

March 2020 - July 2020  
Foundations & Site Utilities

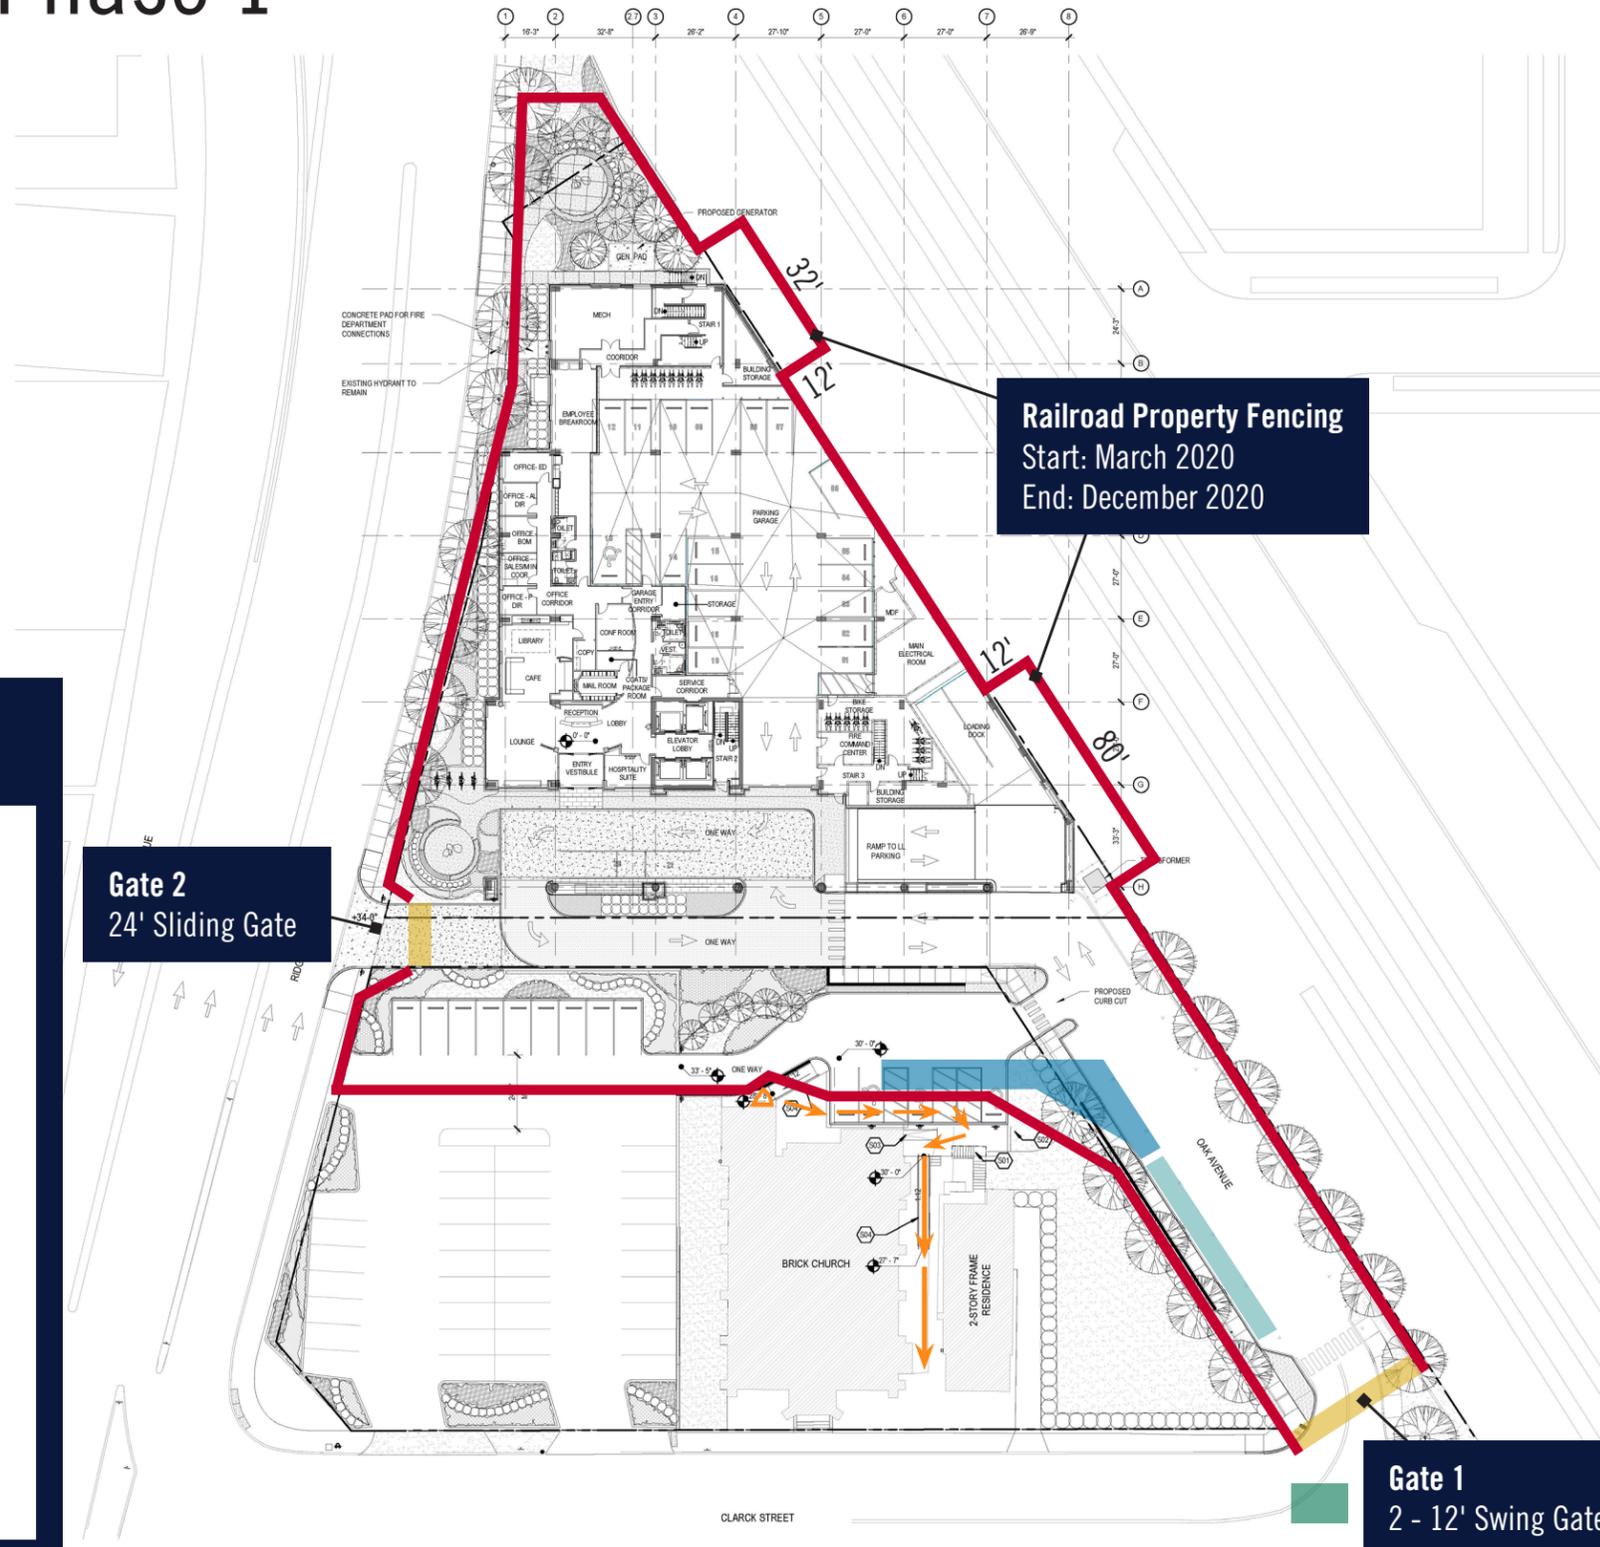

**KEY**

- Fencing  
8' High with Screening
- Gate
- Signage
- Street Closed - Construction Traffic Only
- Office
- Staging
- Emergency Egress Maintained

**Railroad Property Fencing**  
Start: March 2020  
End: December 2020

**Gate 2**  
24' Sliding Gate

**Gate 1**  
2 - 12' Swing Gate