



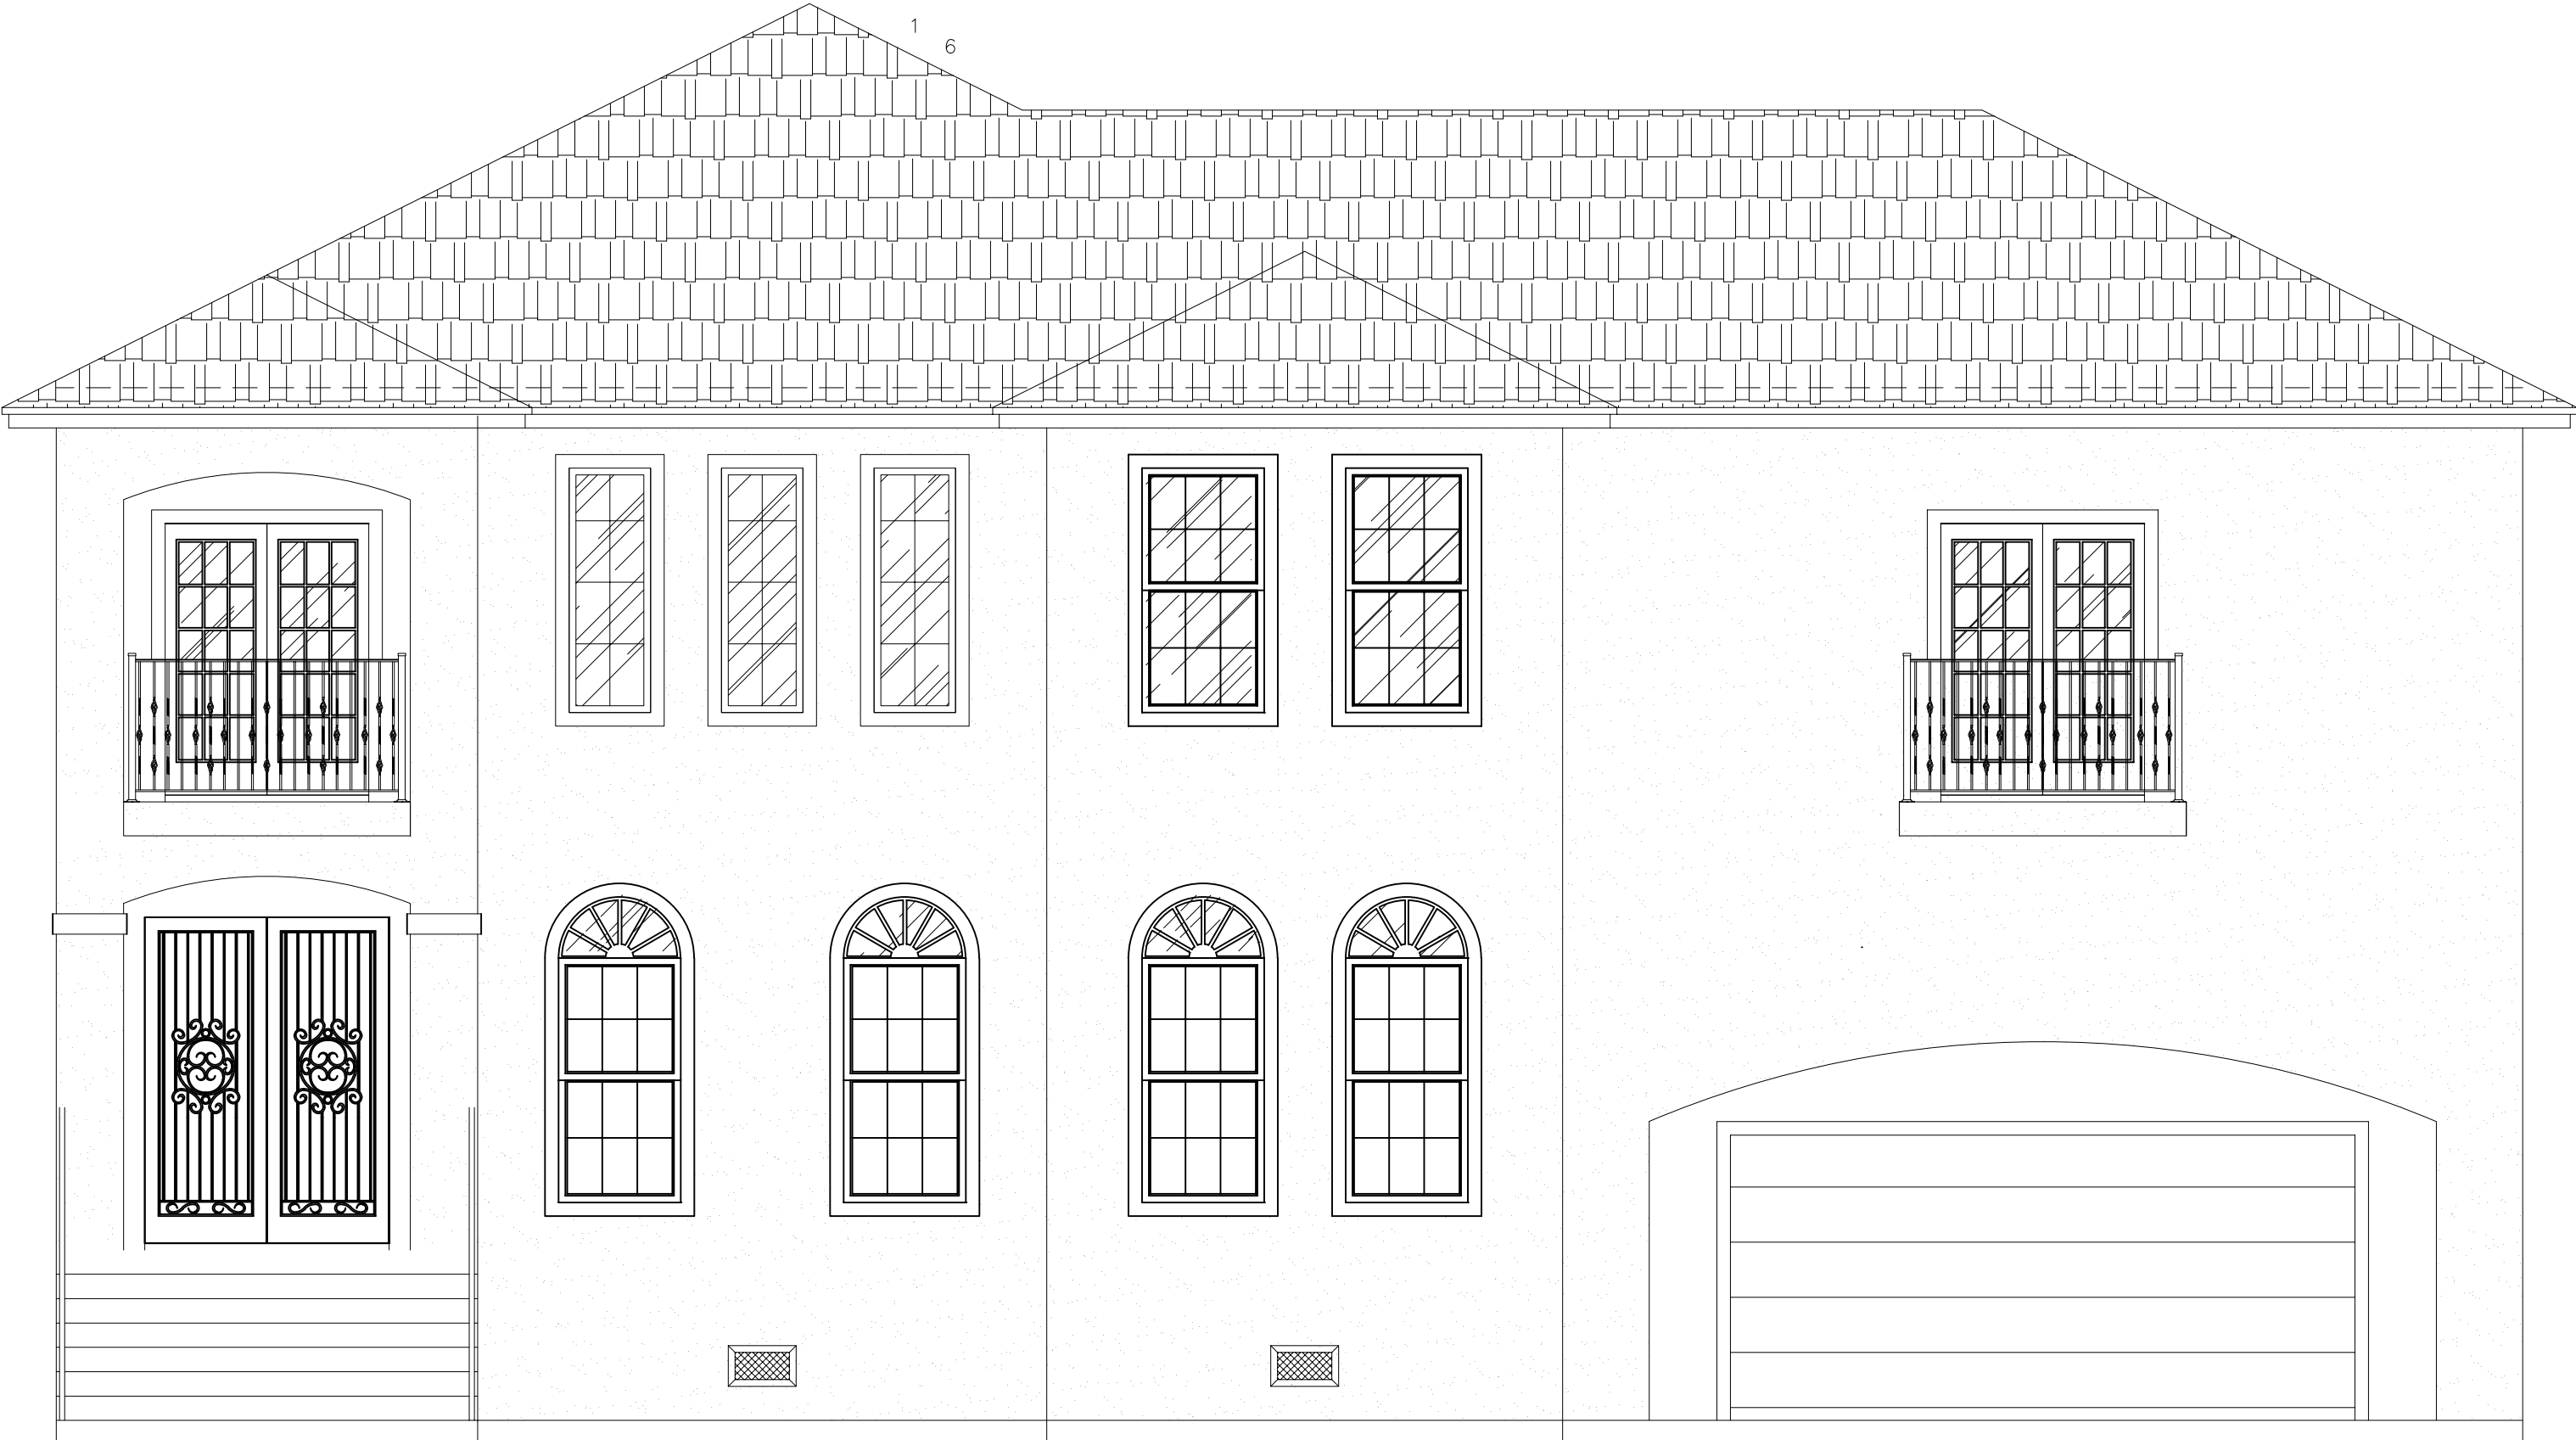



FRONT ELEVATION

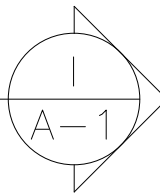




REAR ELEVATION

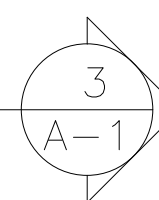

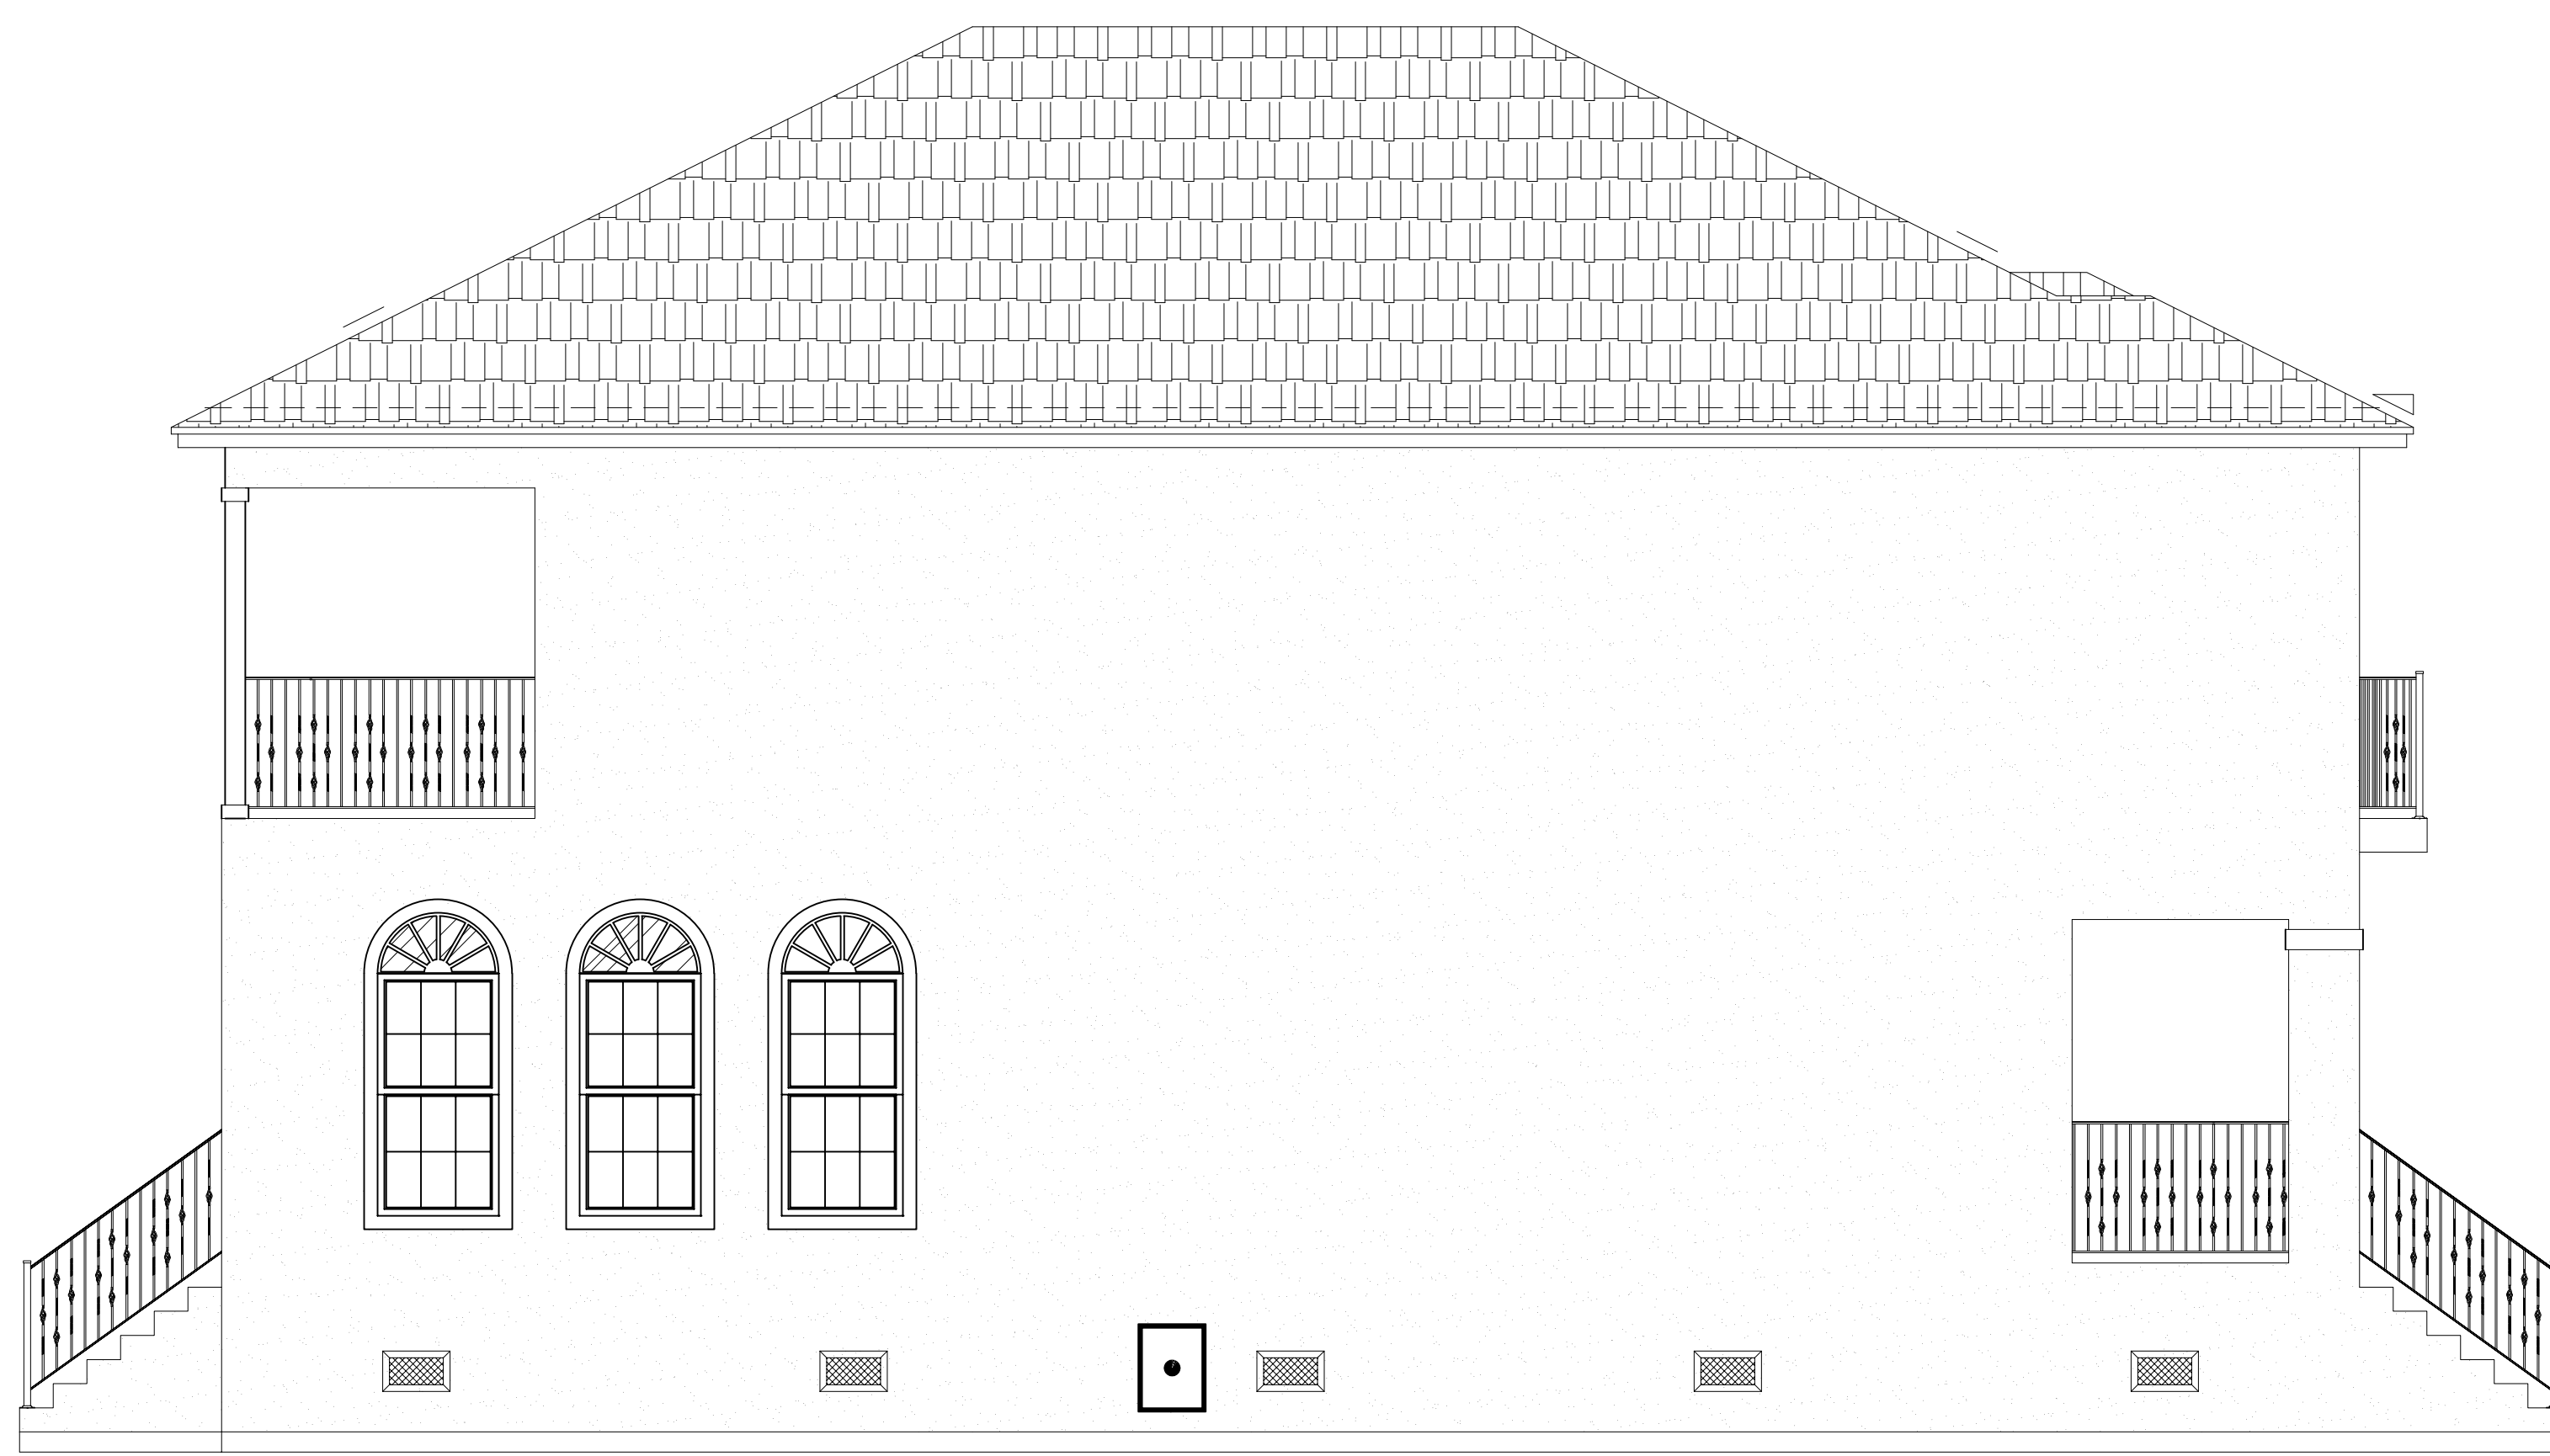

RIGHT ELEVATION

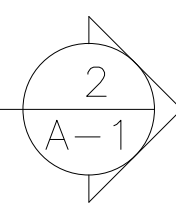



LEFT ELEVATION

4
A-1