


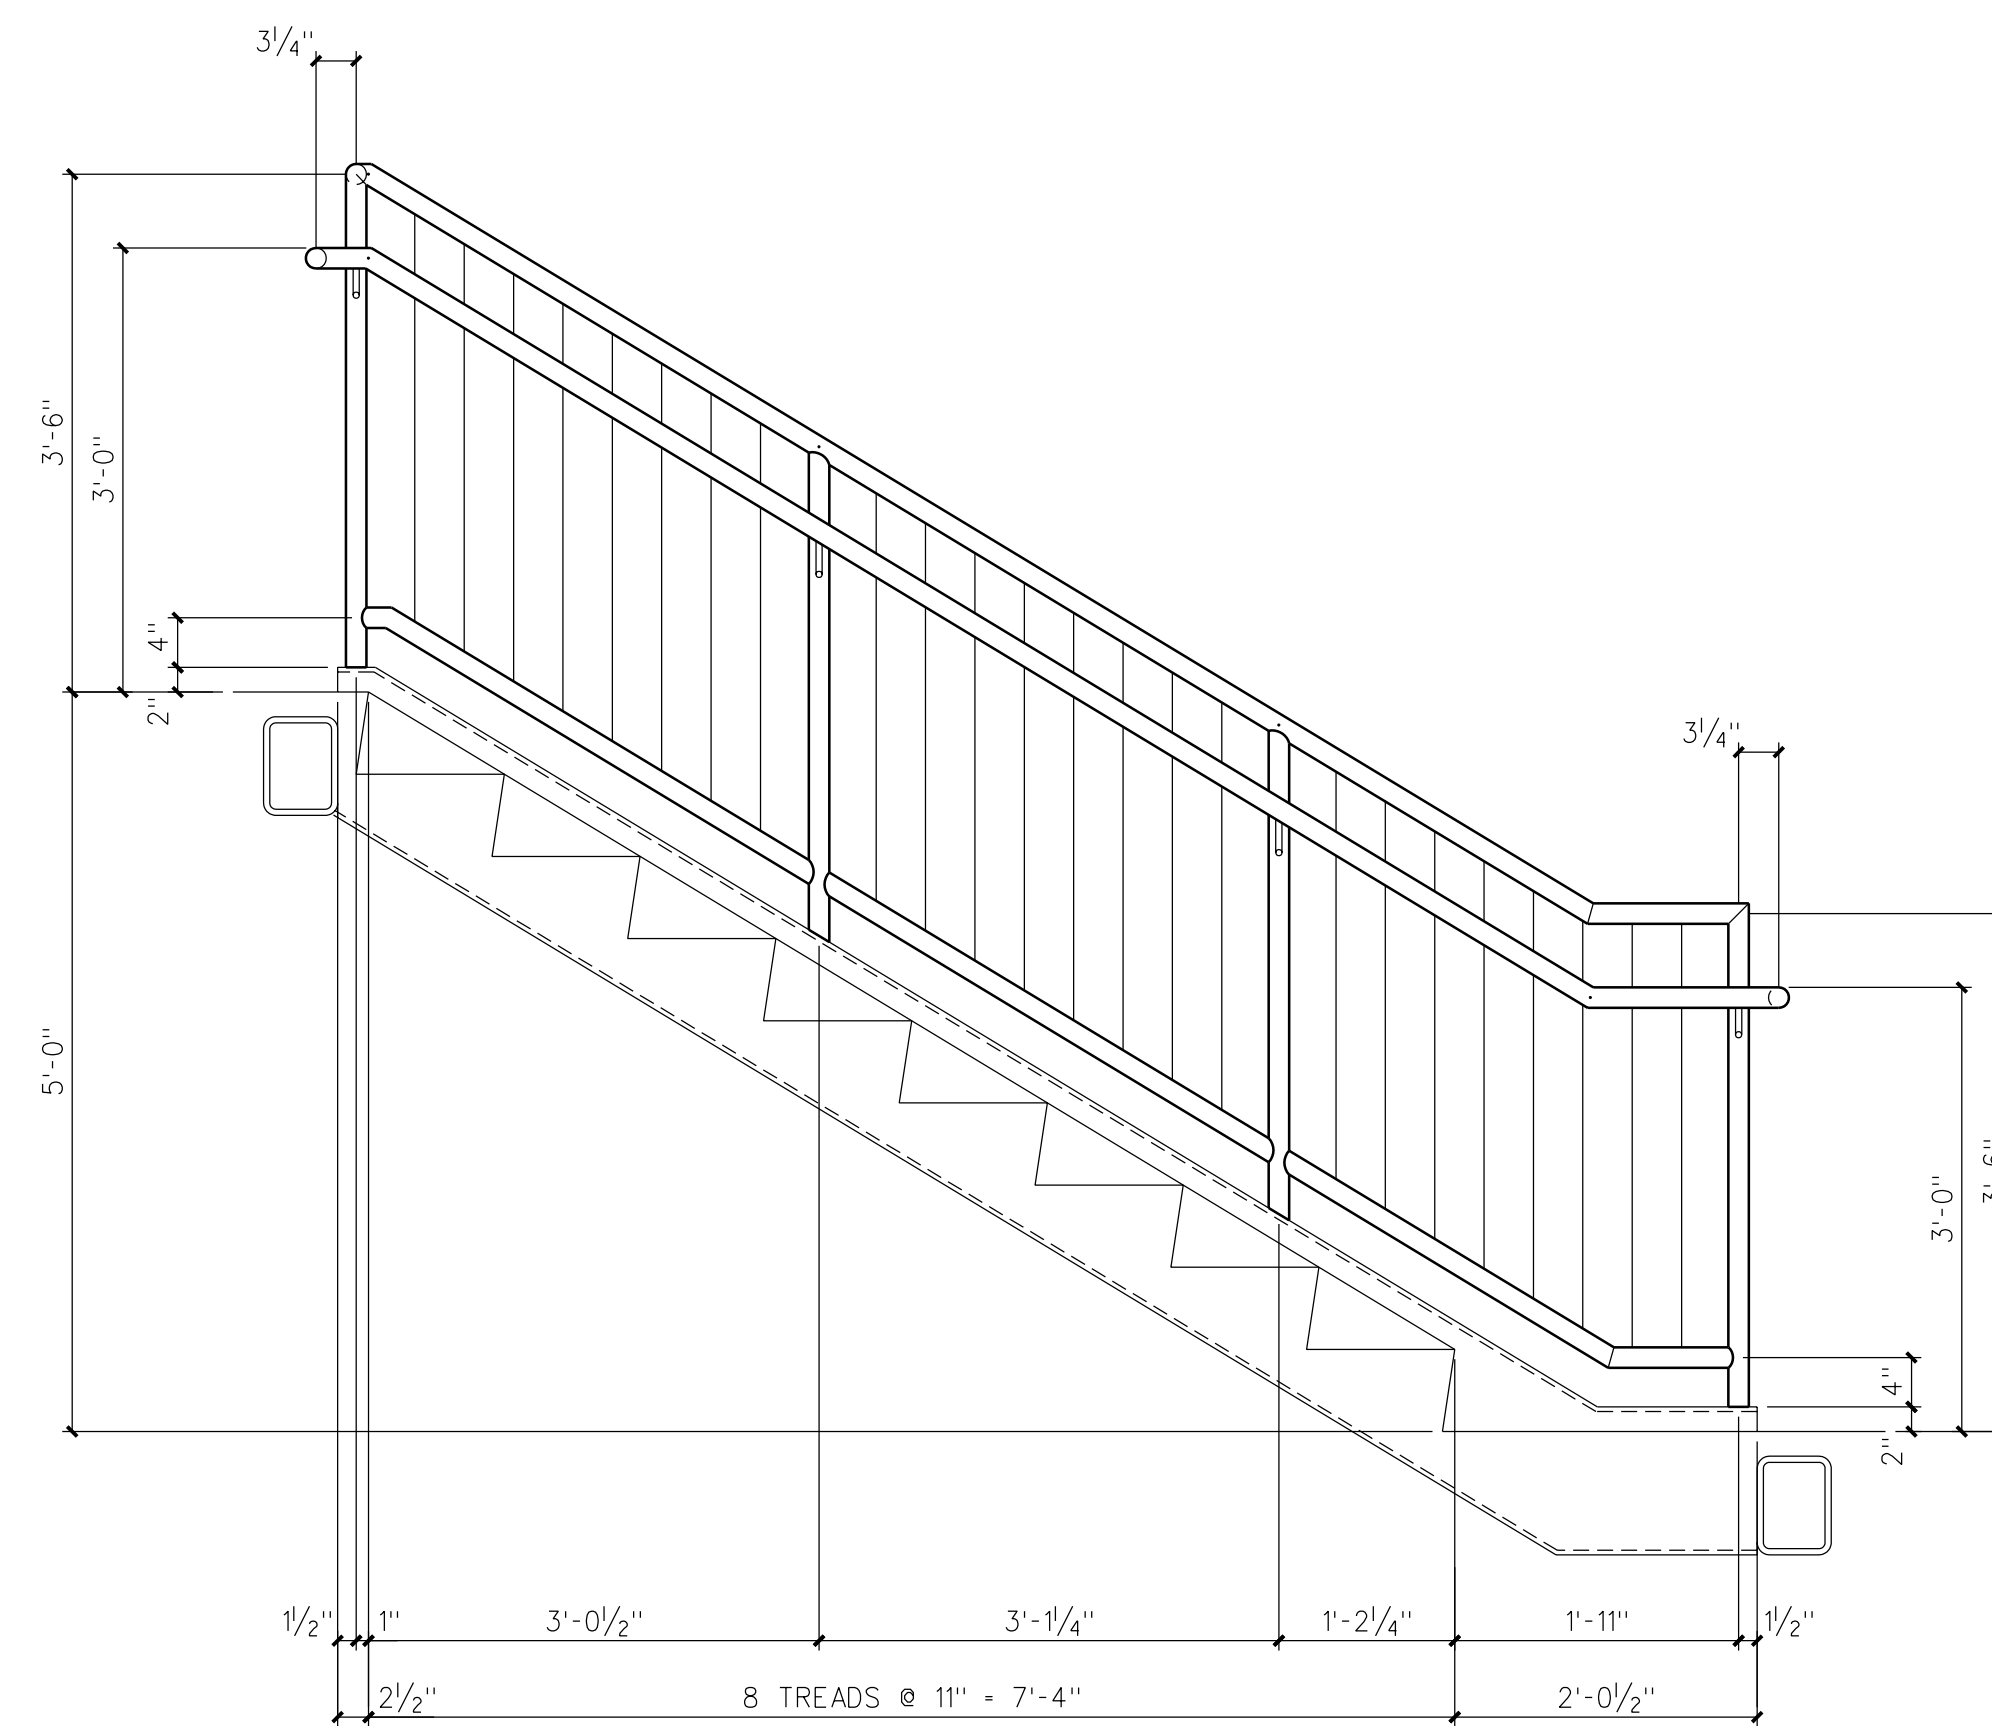
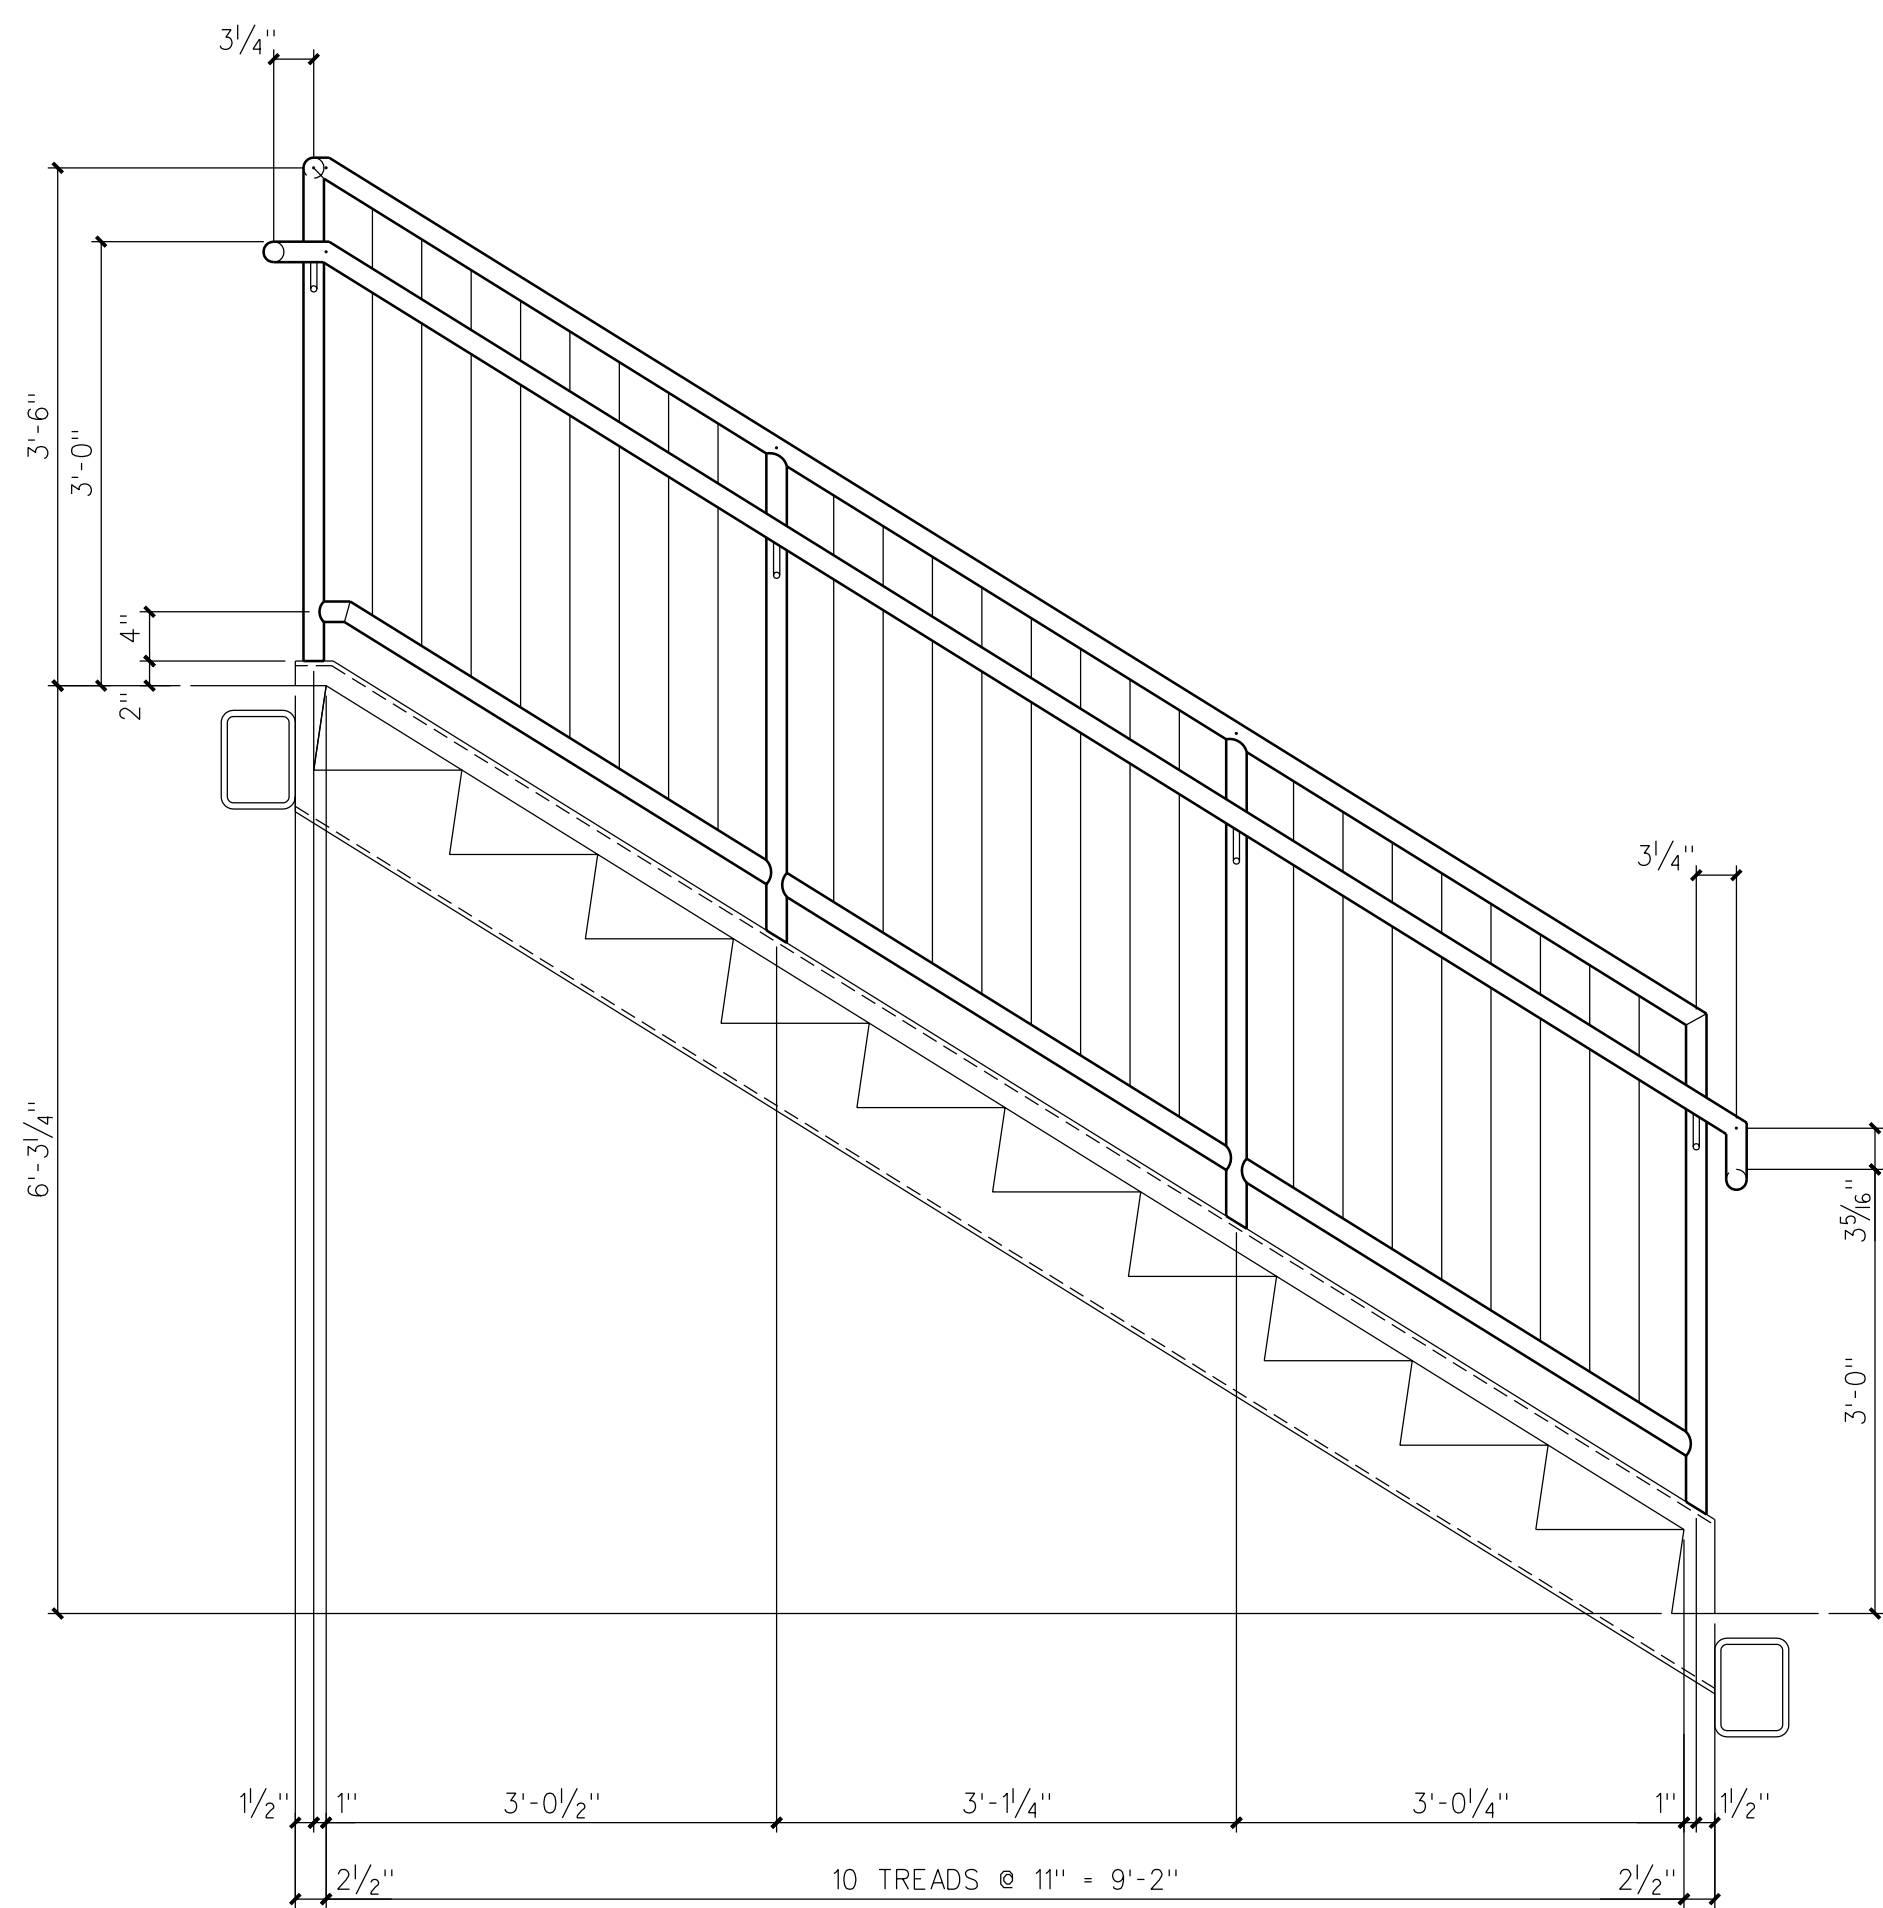
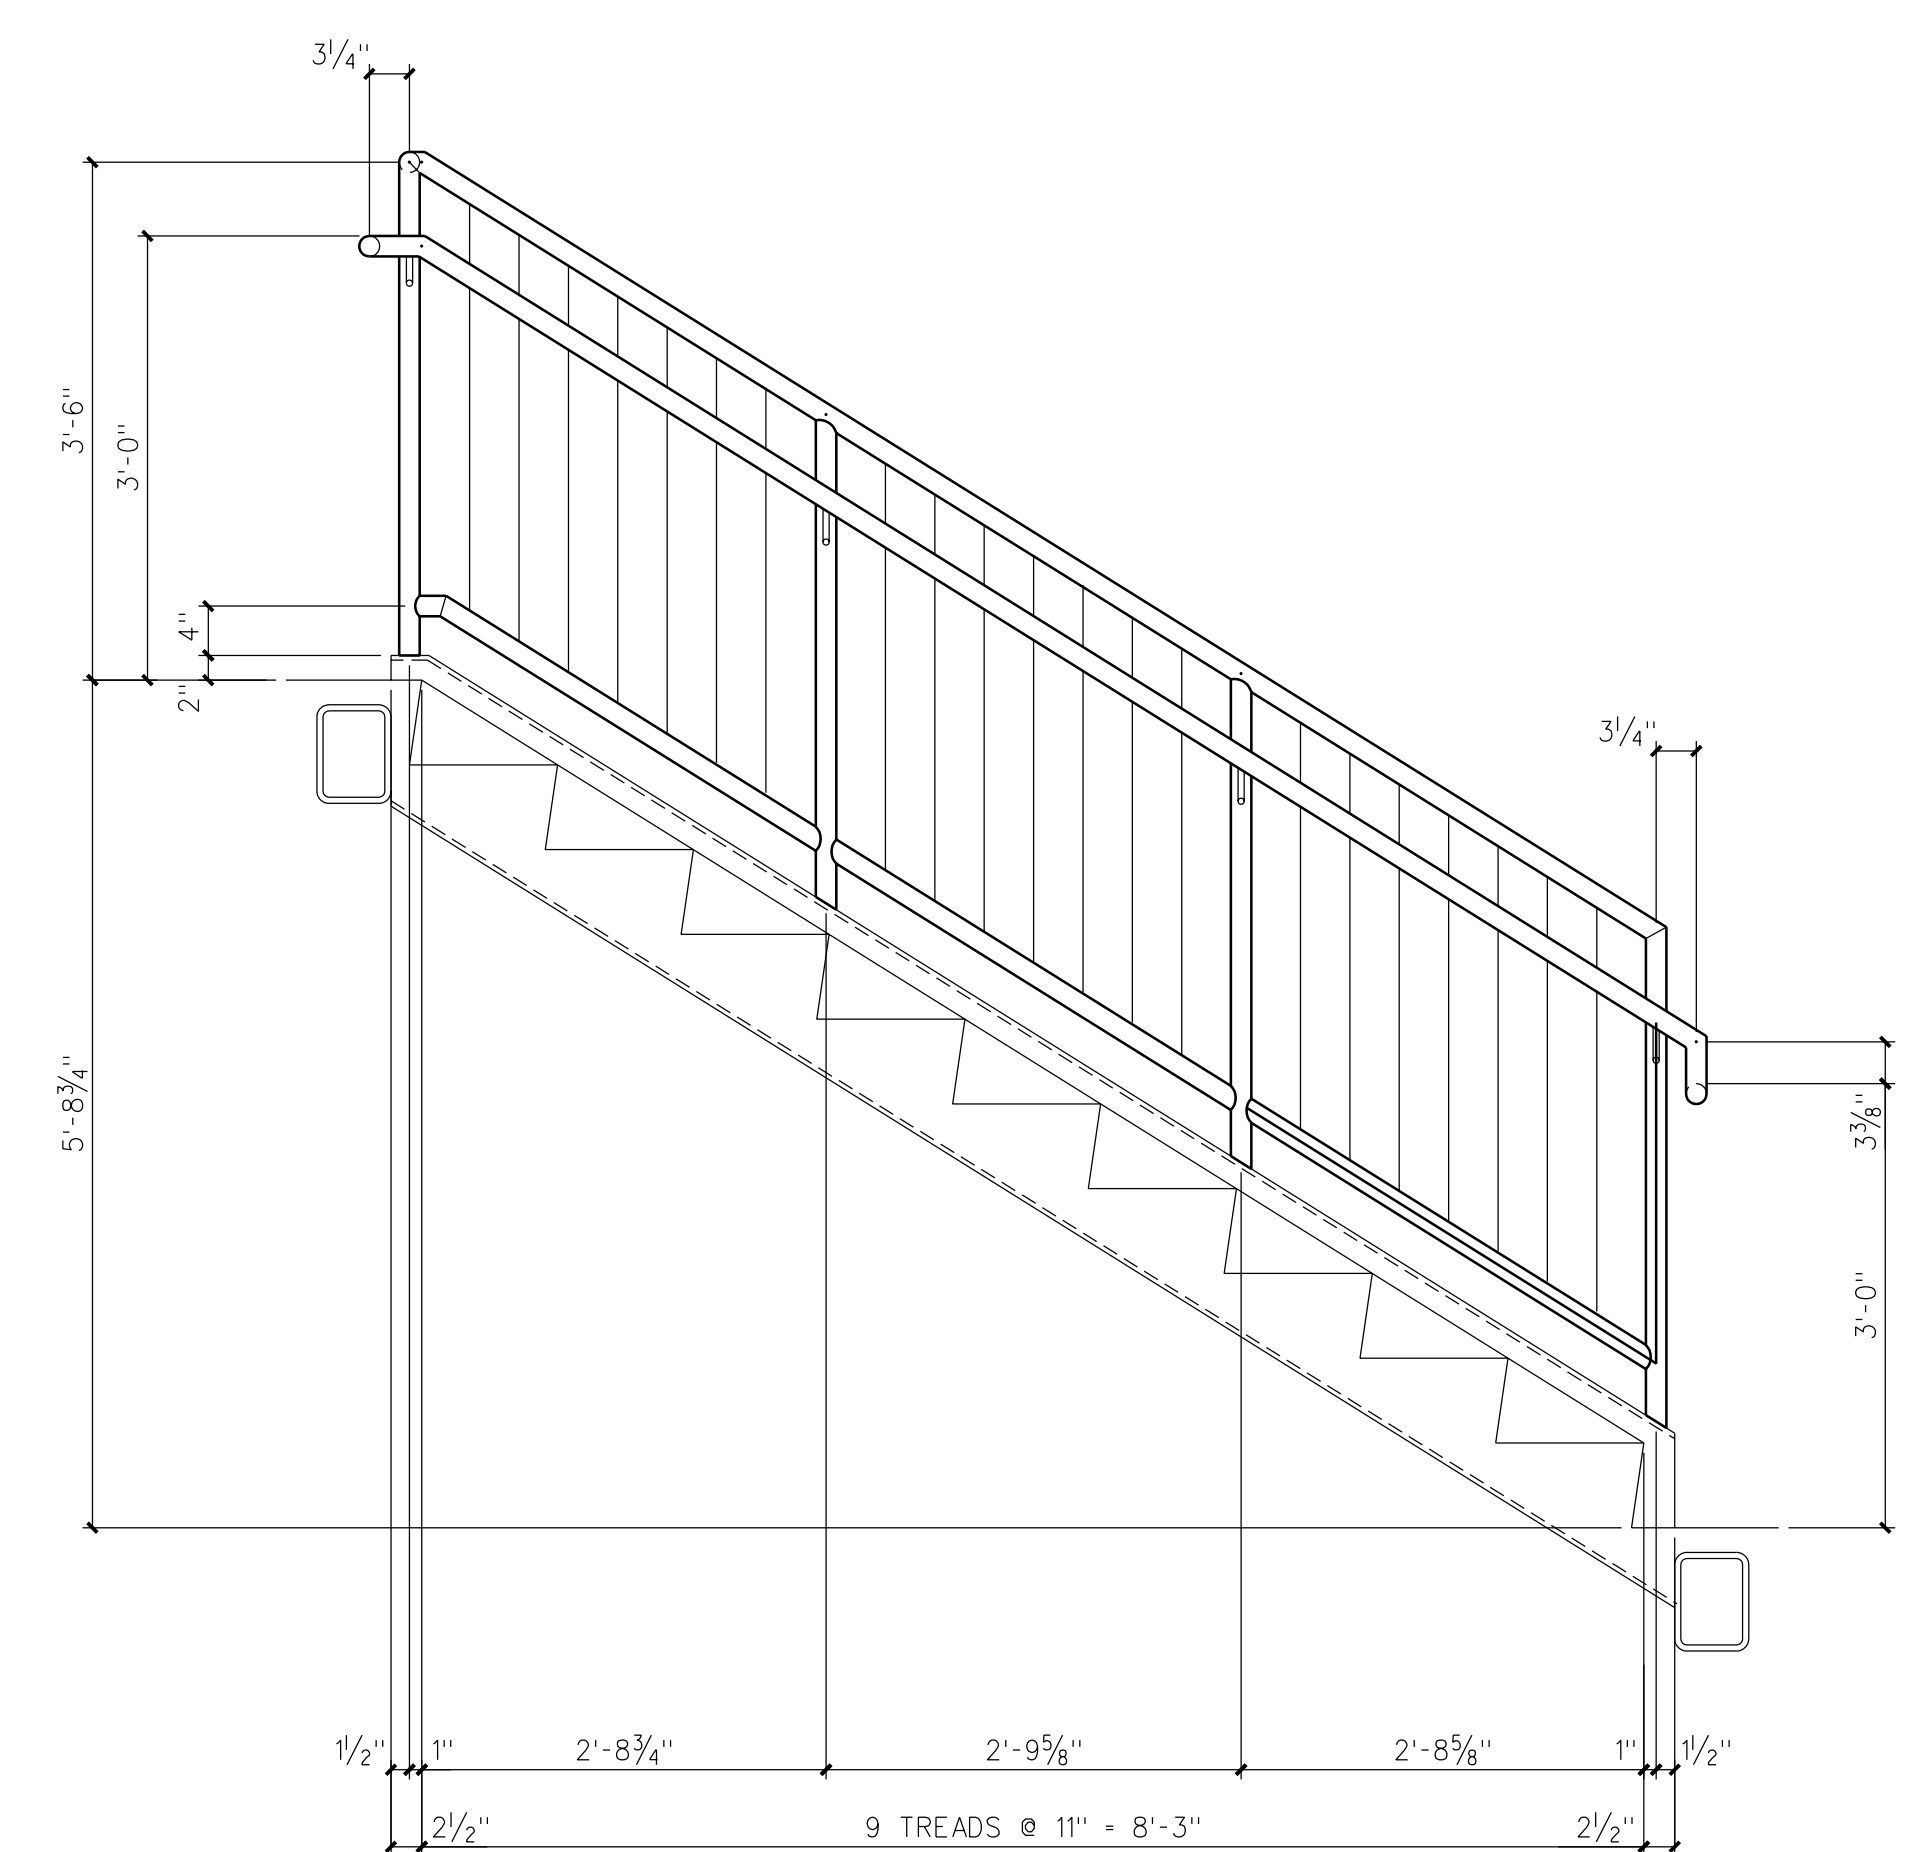
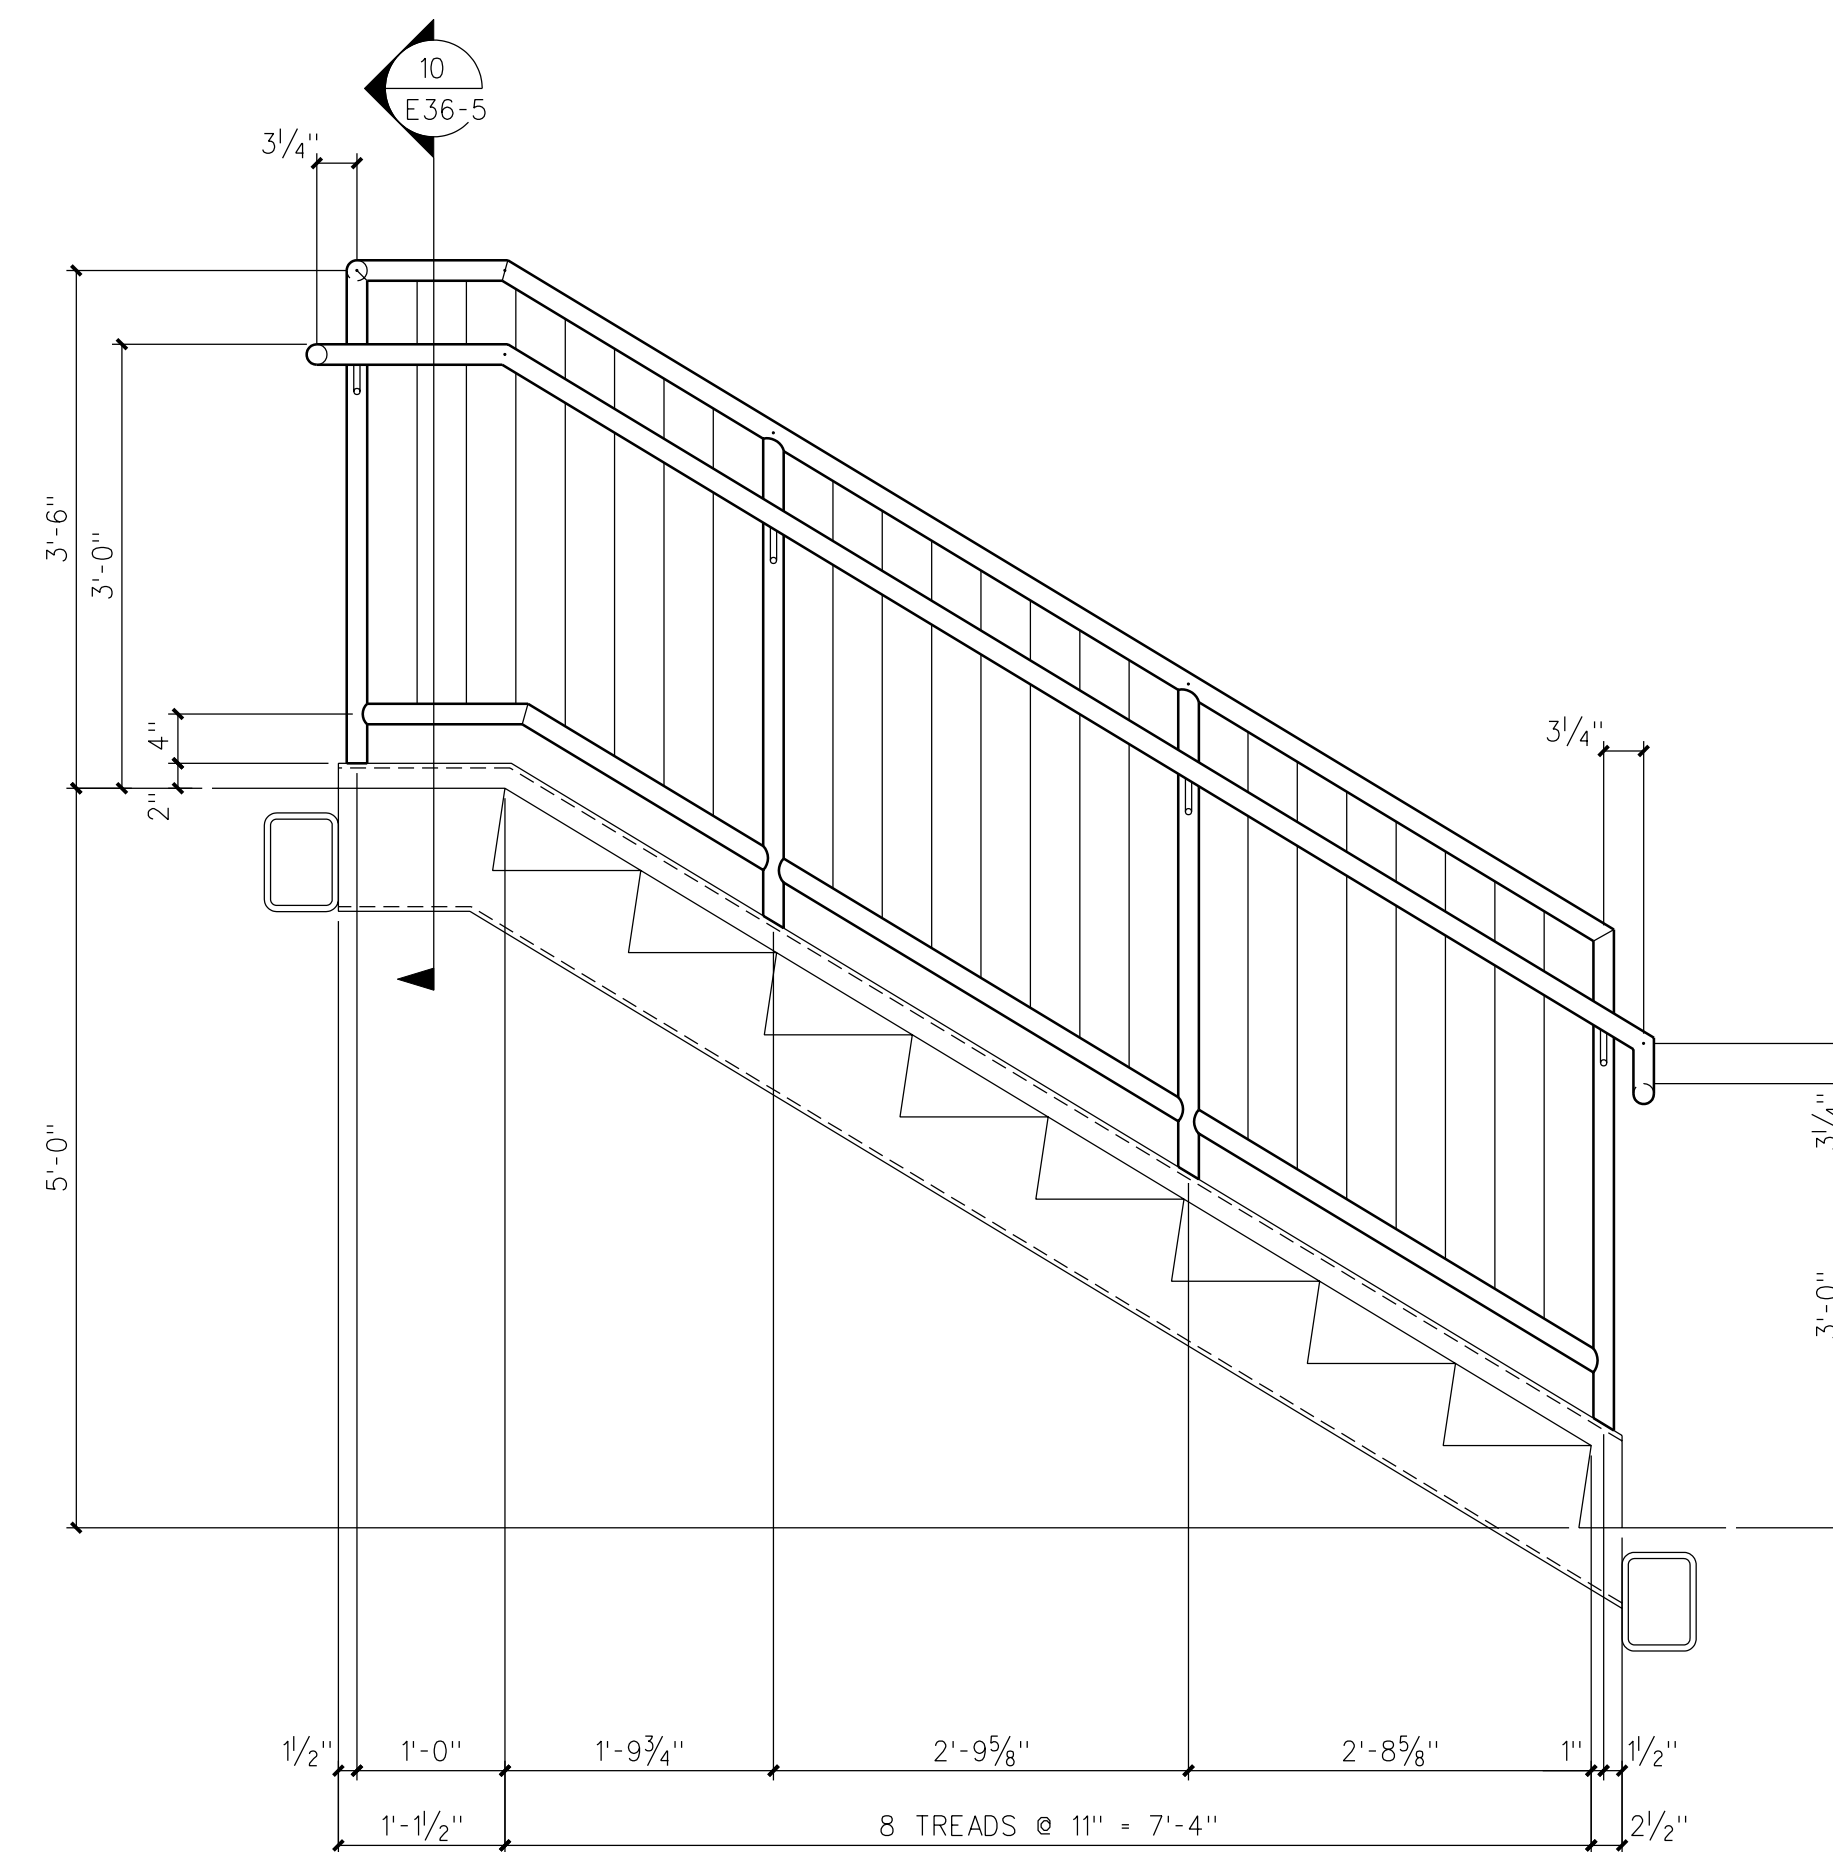
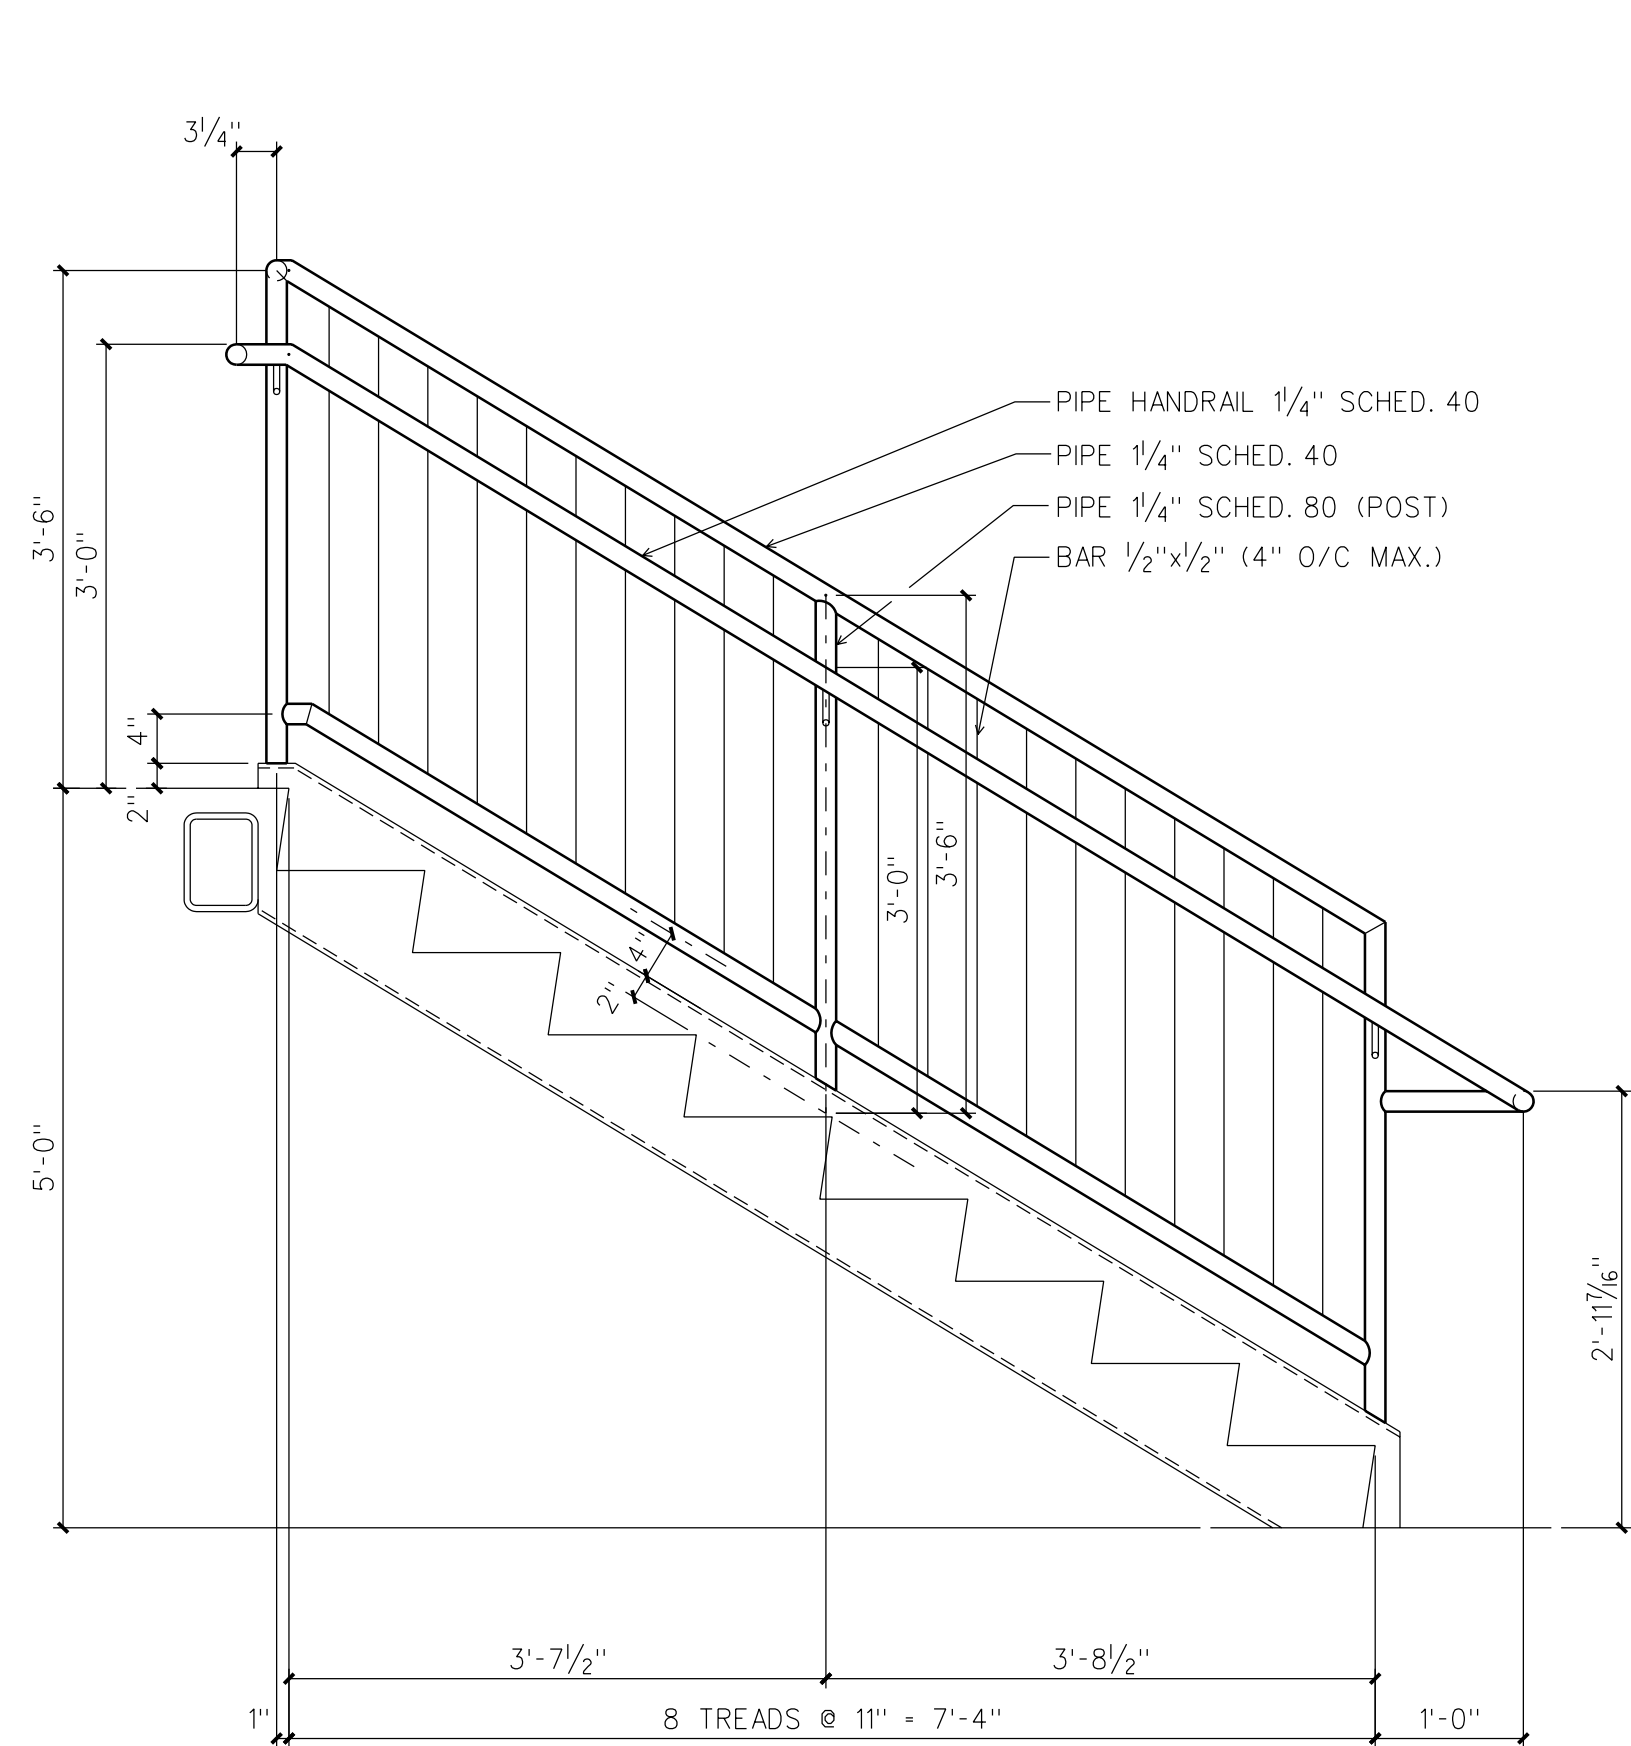


REV.	DESCRIPTION	BY	DATE
A	FOR APPROVAL	RB	11/18/14
0	FOR FILE & FIELD USE	RB	2/17/15


Rev.

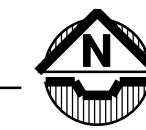

HOLES _____ U.N.	 <p><b>DANIEL IRON</b> PERFORMANCE BY DESIGN FOR OVER 100 YEARS</p> <p>6045 SOUTHERN INDUSTRIAL DRIVE BIRMINGHAM, AL 35235</p>		STRUCTURE _____ UNA BUILDING #2
CLEAN _____ SSPC-SP3			LOCATION _____ FLORENCE, ALABAMA
PAINT/FINISH _____			CUSTOMER _____ B.L.HARBERT INTERNATIONAL
1-S/C KEM AQUA 50P			ENG./ARCH. _____ GOODWYN MILLS & CAWOOD, INC
REMARKS:	DRAWN <u>RB</u> DATE <u>11/14</u> CHK'D <u>HW</u> DATE <u>11/14</u>	DETAIL of _____ STAIR #1 REF. DWG. _____ _____ _____	JOB NO. _____ 14-023 DWG. NO. _____ E36-2 Rev. 0

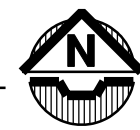


REV.	DESCRIPTION	BY	DATE
A	FOR APPROVAL	RB	11/18/14
O	FOR FILE & FIELD USE	RB	2/17/15

<div>HOLES _____ U.N.</div> <div>CLEAN ____SSPC-SP3</div> <div> </div> <div> </div> <div> </div> <div>PAINT/FINISH _____</div> <div>1-S/C KEM AQUA 50P</div> <div> </div> <div> </div> <div> </div> <div> </div> <div> </div> <div>REMARKS:</div> <div> </div> <div> </div> <div> </div>	<div></div> <div>DANIEL IRON</div> <div>PERFORMANCE BY DESIGN FOR OVER 100 YEARS</div> <div>6045 SOUTHERN INDUSTRIAL DRIVE BIRMINGHAM, AL 35235</div>	<div>STRUCTURE _____ UNA BUILDING #2</div> <div>LOCATION _____ FLORENCE, ALABAMA</div> <div>CUSTOMER _____ B.L.HARBERT INTERNATIONAL</div> <div>ENG./ARCH. _____ GOODWYN MILLS &amp; CAWOOD, INC</div> <div>DETAIL of _____ STAIR *1</div> <div>REF. DWG. _____</div> <div> </div> <div> </div> <div> </div>				
	<div>DRAWN RB DATE 11/14</div> <div> </div> <div>CHK'D HW DATE 11/14</div>	<table><tr><td style="width: 50%;">JOB NO.  14-023</td><td>Rev. 0</td></tr><tr><td>DWG. NO. E36-3</td><td> </td></tr></table>	JOB NO.  14-023	Rev. 0	DWG. NO. E36-3	
JOB NO.  14-023	Rev. 0					
DWG. NO. E36-3						




REV.	DESCRIPTION	BY	DATE
A	FOR APPROVAL	RB	11/18/14
0	FOR FILE & FIELD USE	RB	2/17/15


HOLES _____ U.N.	 <p><b>DANIEL IRON</b> PERFORMANCE BY DESIGN FOR OVER 100 YEARS</p> <p>6045 SOUTHERN INDUSTRIAL DRIVE BIRMINGHAM, AL 35235</p>	STRUCTURE _____ UNA BUILDING #2	
CLEAN _____ SSPC-SP3		LOCATION _____ FLORENCE, ALABAMA	
PAIN/T/FINISH _____ t-S/C KEM AQUA 50P		CUSTOMER _____ B.L.HARBERT INTERNATIONAL	
		ENG./ARCH. _____ GOODWYN MILLS & CAWOOD, INC	
		DETAIL of _____ STAIR #1	
REMARKS:		REF. DWG. _____	JOB NO. _____  14-023
	DRAWN _____ RB DATE _____ 11/14	DWG. NO. _____ E36-4	Rev. _____ 0
	CHK'D _____ HW DATE _____ 11/14		



REV.	DESCRIPTION	BY	DATE
A	FOR APPROVAL	RB	11/18/14
A	FOR FILE & FIELD USE	RB	2/17/15

<div>HOLES _____ U.N.</div> <div>CLEAN _____SSPC-SP3</div> <div> </div> <div>PAINT/FINISH _____</div> <div>1-S/C KEM AQUA 50P</div> <div> </div> <div> </div> <div>REMARKS:</div> <div> </div> <div> </div>	<div></div> <div>DANIEL IRON</div> <div>PERFORMANCE BY DESIGN FOR OVER 100 YEARS</div> <div>6045 SOUTHERN INDUSTRIAL DRIVE BIRMINGHAM, AL 35235</div>	STRUCTURE _____UNA BUILDING #2
		LOCATION _____FLORENCE, ALABAMA
		CUSTOMER _____B.L.HARBERT INTERNATIONAL
		ENG./ARCH. _____GOODWYN MILLS & CAWOOD, INC
		DETAIL of _____STAIR #1

<div>DRAWN _____RB_____DATE 11/14</div> <div>CHK'D _____HW_____DATE 11/14</div>	REF. DWG. _____	JOB NO. _____ 14-023
	DWG. NO. _____E36-5	Rev. _____0

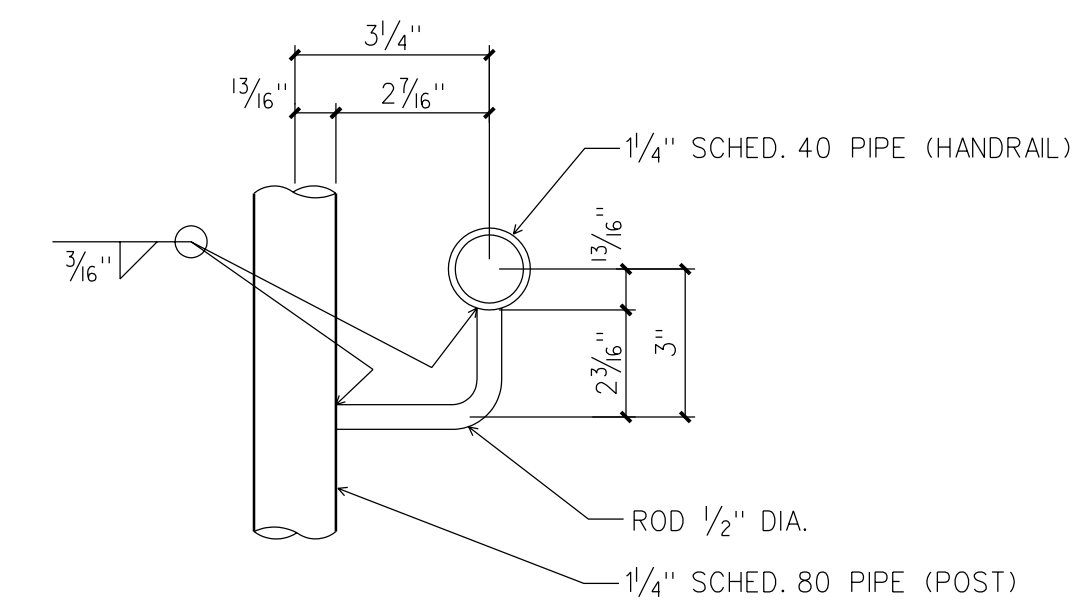

ONE ~ GUARDRAIL MK. 36-1GR1

[illegible]

REV.	DESCRIPTION	BY	DATE
0	FOR FABRICATION	RB	2/17/15


  

HOLES \_\_\_\_\_ U.N.

CLEAN \_\_\_\_SSPC-SP3\_\_\_\_\_

PAINT/FINISH \_\_\_\_\_  
1-S/C KEM AQUA 50P\_\_\_\_\_

REMARKS:



**DANIEL IRON**  
PERFORMANCE BY DESIGN FOR OVER 100 YEARS

6045 SOUTHERN INDUSTRIAL DRIVE  
BIRMINGHAM, AL 35235

STRUCTURE \_\_\_\_\_UNA BUILDING #2\_\_\_\_\_

LOCATION \_\_\_\_\_FLORENCE, ALABAMA\_\_\_\_\_


CUSTOMER \_\_\_\_\_B.L.HARBERT INTERNATIONAL\_\_\_\_\_

ENG./ARCH. \_\_\_\_\_GOODWYN MILLS & CAWOOD, INC\_\_\_\_\_

DETAIL OF STAIR #1 GUARDRAIL


REF. DWG. E36-1 THRU E36-4	JOB NO. 14-023
	DWG. NO. 36-1
	Rev

DRAWN RB DATE 2/15
CHK'D HW DATE 2/15

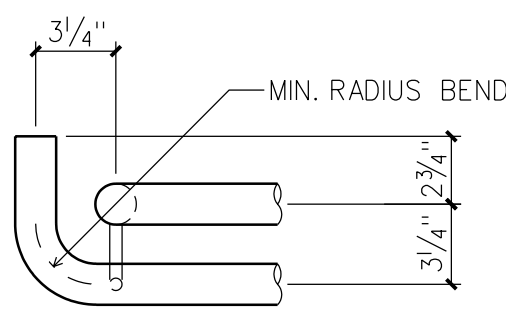

REFER TO SHEET "36-1" FOR WELD SYMBOLS


REV.	DESCRIPTION	BY	DATE
0	FOR FABRICATION	RB	2/17/15


HOLES _____ U.N.  CLEAN _____ SSPC-SP3  _____  PAINT/FINISH _____ 1-S/C KEM AQUA 50P  _____  _____	  <b>DANIEL IRON</b> <small>PERFORMANCE BY DESIGN FOR OVER 100 YEARS</small>  6045 SOUTHERN INDUSTRIAL DRIVE BIRMINGHAM, AL 35235	STRUCTURE _____ UNA BUILDING #2
		LOCATION _____ FLORENCE, ALABAMA  CUSTOMER _____ B.L.HARBERT INTERNATIONAL  ENG./ARCH. _____ GOODWYN MILLS & CAWOOD, INC
REMARKS:  _____ _____ _____	DRAWN _____ RB _____ DATE _____ 2/15  CHK'D _____ HW _____ DATE _____ 2/15	REF. DWG. _____ E36-1 THRU E36-4
		JOB NO. _____ 14-023  DWG. NO. _____ 36-2

Rev. \_\_\_\_\_  
 0






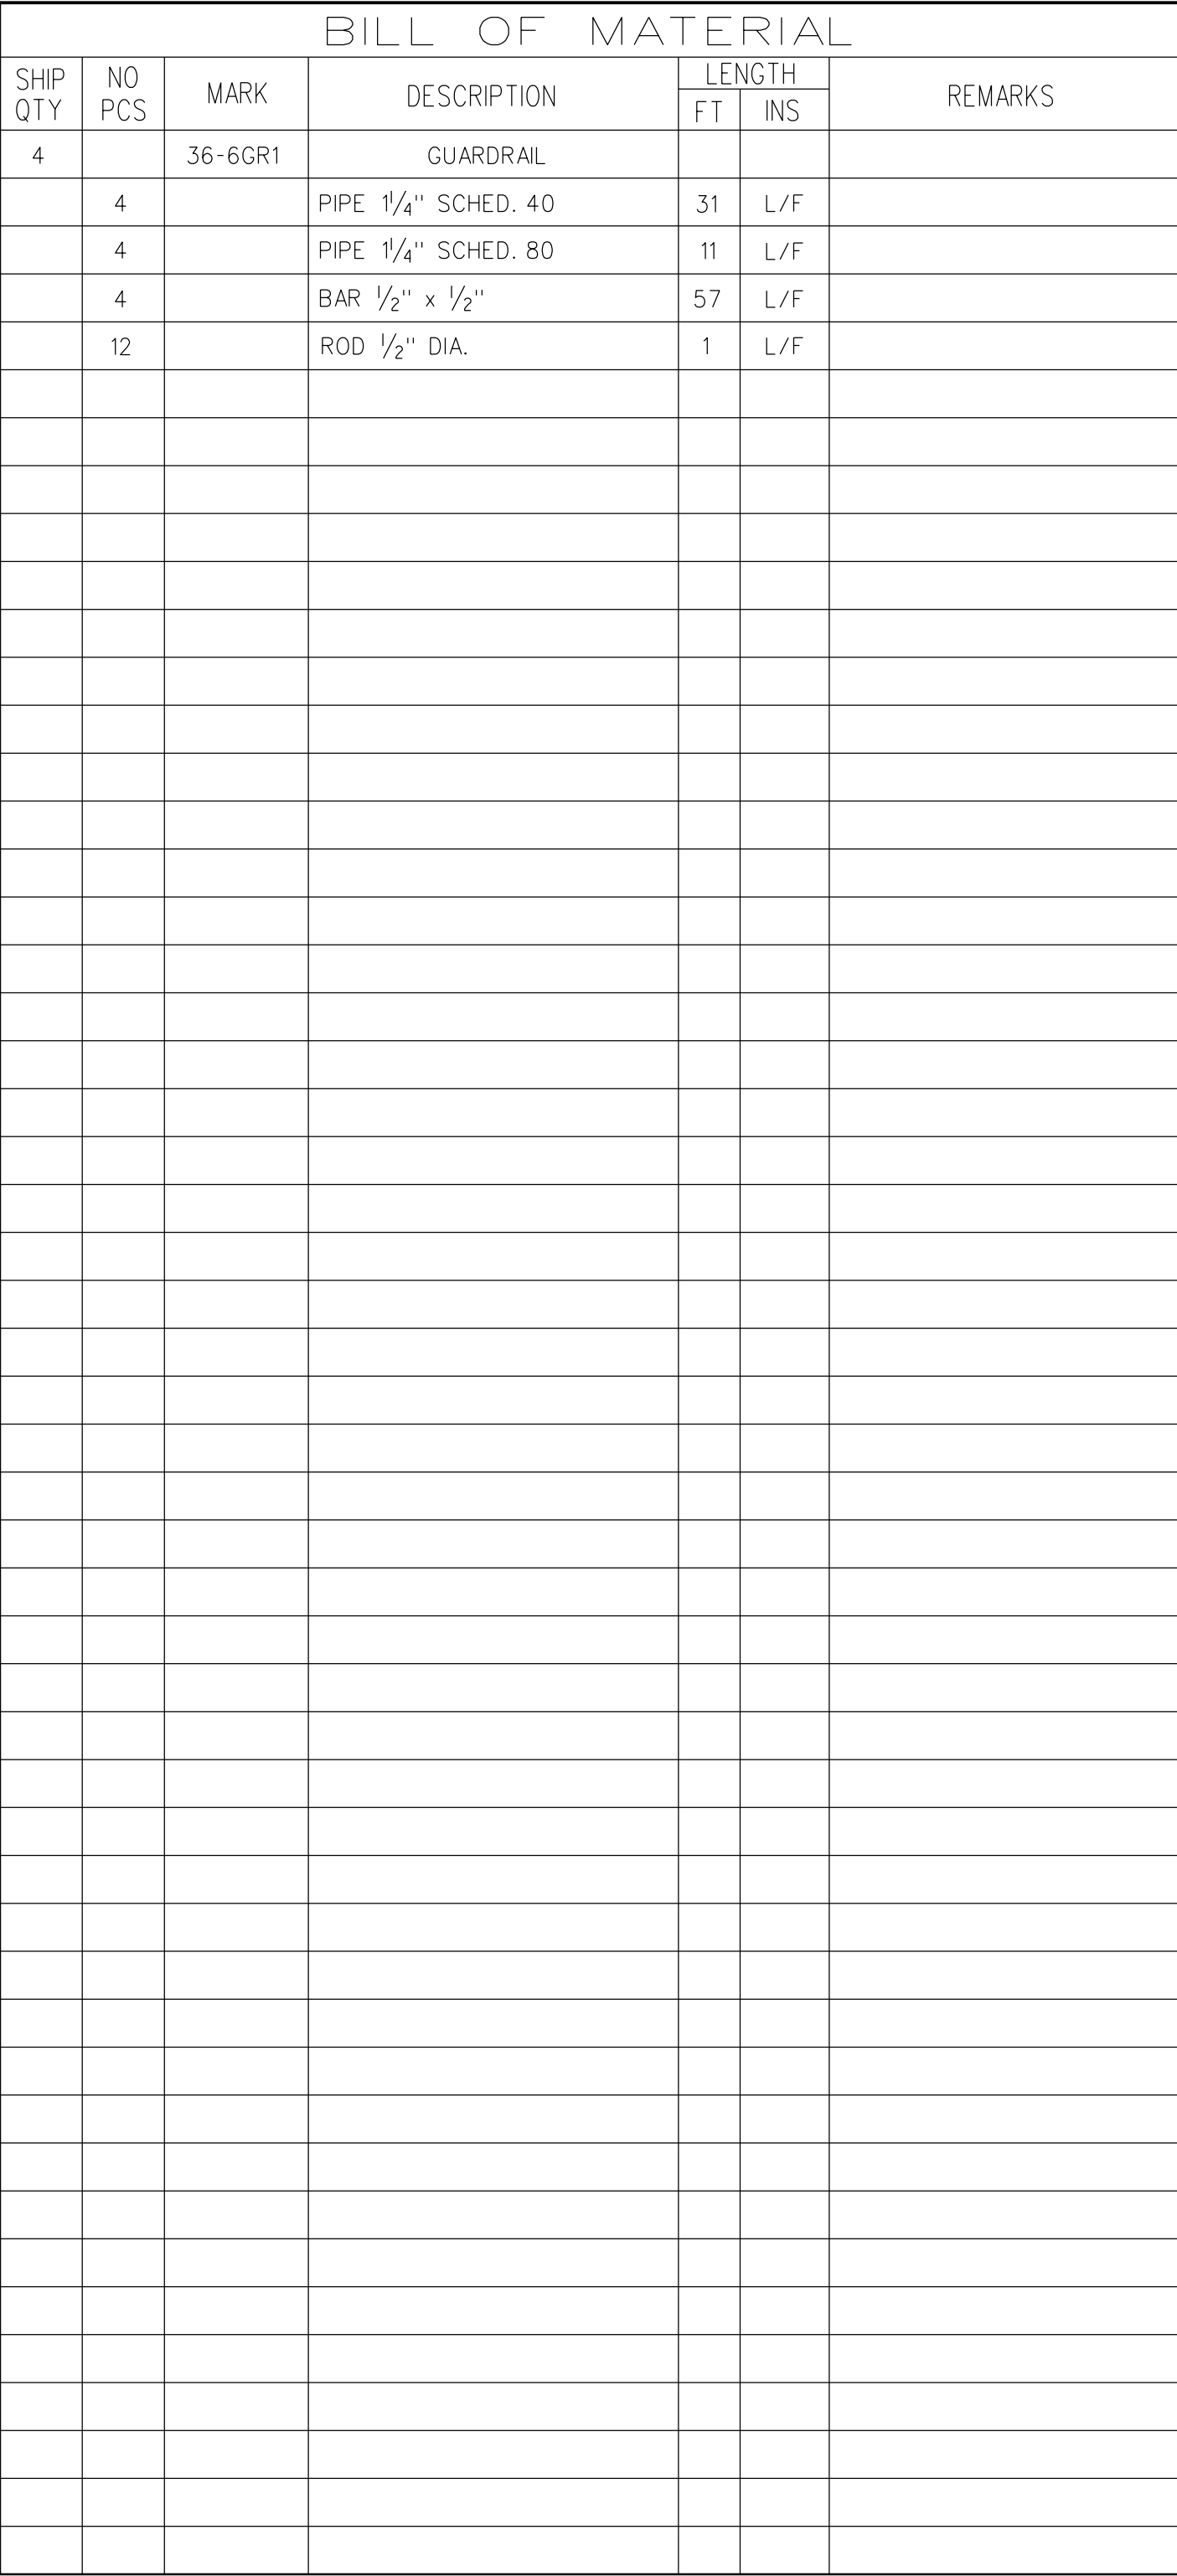
HOLES _____ U.N.  CLEAN _____ SSPC-SP3  _____  PAINT/FINISH _____ 1-S/C KEM AQUA 50P  _____  _____	 <p><b>DANIEL IRON</b></p> <p>PERFORMANCE BY DESIGN FOR OVER 100 YEARS</p> <p>6045 SOUTHERN INDUSTRIAL DRIVE BIRMINGHAM, AL 35235</p>	STRUCTURE _____ UNA BUILDING *2		
		LOCATION _____ FLORENCE, ALABAMA		
REMARKS:  _____  _____  _____	DRAWN _____ RB _____ DATE 2/15  CHK'D _____ HW _____ DATE 2/15	CUSTOMER _____ B.L.HARBERT INTERNATIONAL		
		ENG./ARCH. _____ GOODWYN MILLS & CAWOOD, INC		
		DETAIL of _____ STAIR *1 GUARDRAIL		
		REF. DWG. _____ E36-1 THRU E36-4	JOB NO. _____  14-023	
		_____ _____	DWG. NO. _____  36-4	Rev _____

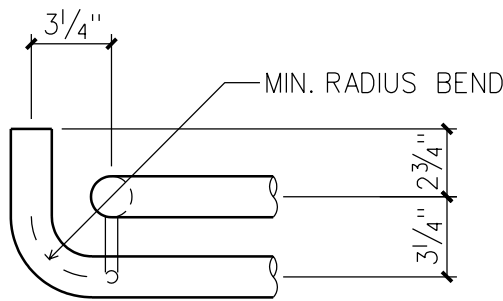


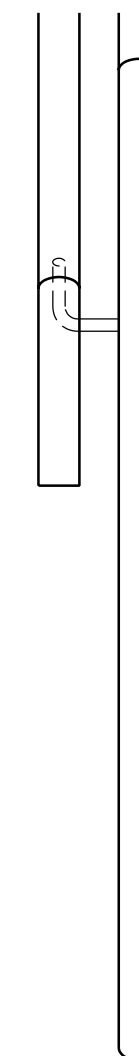
REFER TO SHEET "36-1" FOR WELD SYMBOLS

REV.	DESCRIPTION	BY	DATE
0	FOR FABRICATION	RB	2/17/15


HOLES _____ U.N.			STRUCTURE _____ UNA BUILDING #2
CLEAN _____ SSPC-SP3			LOCATION _____ FLORENCE, ALABAMA
PAINT/FINISH _____ 1-S/C KEM AQUA 50P	<b>DANIEL IRON</b> PERFORMANCE BY DESIGN FOR OVER 100 YEARS		CUSTOMER _____ B.L.HARBERT INTERNATIONAL
	6045 SOUTHERN INDUSTRIAL DRIVE BIRMINGHAM, AL 35235		ENG./ARCH. _____ GOODWYN MILLS & CAWOOD, INC
			DETAIL of _____ STAIR #1 GUARDRAIL
REMARKS:	DRAWN _____ RB _____ DATE _____ 2/15	REF. DWG. _____ E36-1 THRU E36-4	JOB NO. _____ 14-023
	CHK'D _____ HW _____ DATE _____ 2/15		DWG. NO. _____ 36-5
			Rev. _____ 0








HOLES _____ U.N.		STRUCTURE _____ UNA BUILDING #2	
CLEAN _____ SSPC-SP3		LOCATION _____ FLORENCE, ALABAMA	
		CUSTOMER _____ B.L.HARBERT INTERNATIONAL	
<b>DANIEL IRON</b> PERFORMANCE BY DESIGN FOR OVER 100 YEARS		ENG./ARCH. _____ GOODWYN MILLS & CAWOOD, INC	
PAINT/FINISH _____ 1-S/C KEM AQUA 50P		DETAIL of _____ STAIR #1 GUARDRAIL	
6045 SOUTHERN INDUSTRIAL DRIVE BIRMINGHAM, AL 35235		REF. DWG. _____ E36-1 THRU E36-4	JOB NO. _____ 14-023
REMARKS:	DRAWN _____ RB _____ DATE 2/15	_____ _____	DWG. NO. _____ 36-6
	CHK'D _____ HW _____ DATE 2/15	_____ _____	Rev. _____ 0




REV.	DESCRIPTION	BY	DATE
0	FOR FABRICATION	RB	2/17/15

HOLES _____ U.N.  CLEAN _____SSPC-SP3  _____  PAINT/FINISH _____ 1-S/C KEM AQUA 50P  _____  _____	 <b>DANIEL IRON</b> PERFORMANCE BY DESIGN FOR OVER 100 YEARS  6045 SOUTHERN INDUSTRIAL DRIVE BIRMINGHAM, AL 35235	STRUCTURE _____UNA BUILDING #2				
		LOCATION _____FLORENCE, ALABAMA  CUSTOMER _____B.L.HARBERT INTERNATIONAL  ENG./ARCH. _____GOODWYN MILLS & CAWOOD, INC				
REMARKS:  _____  _____	DRAWN _____RB_____DATE _____2/15  CHK'D _____HW_____DATE _____2/15	DETAIL of _____STAIR #1 GUARDRAIL				
		<table><tr><td>REF. DWG. E36-1 THRU E36-4</td><td>JOB NO. 14-023</td></tr><tr><td>_____</td><td>DWG. NO. 36-7</td></tr><tr><td>_____</td><td>Rev _____</td></tr></table>	REF. DWG. E36-1 THRU E36-4	JOB NO. 14-023	_____	DWG. NO. 36-7
REF. DWG. E36-1 THRU E36-4	JOB NO. 14-023					
_____	DWG. NO. 36-7					
_____	Rev _____					

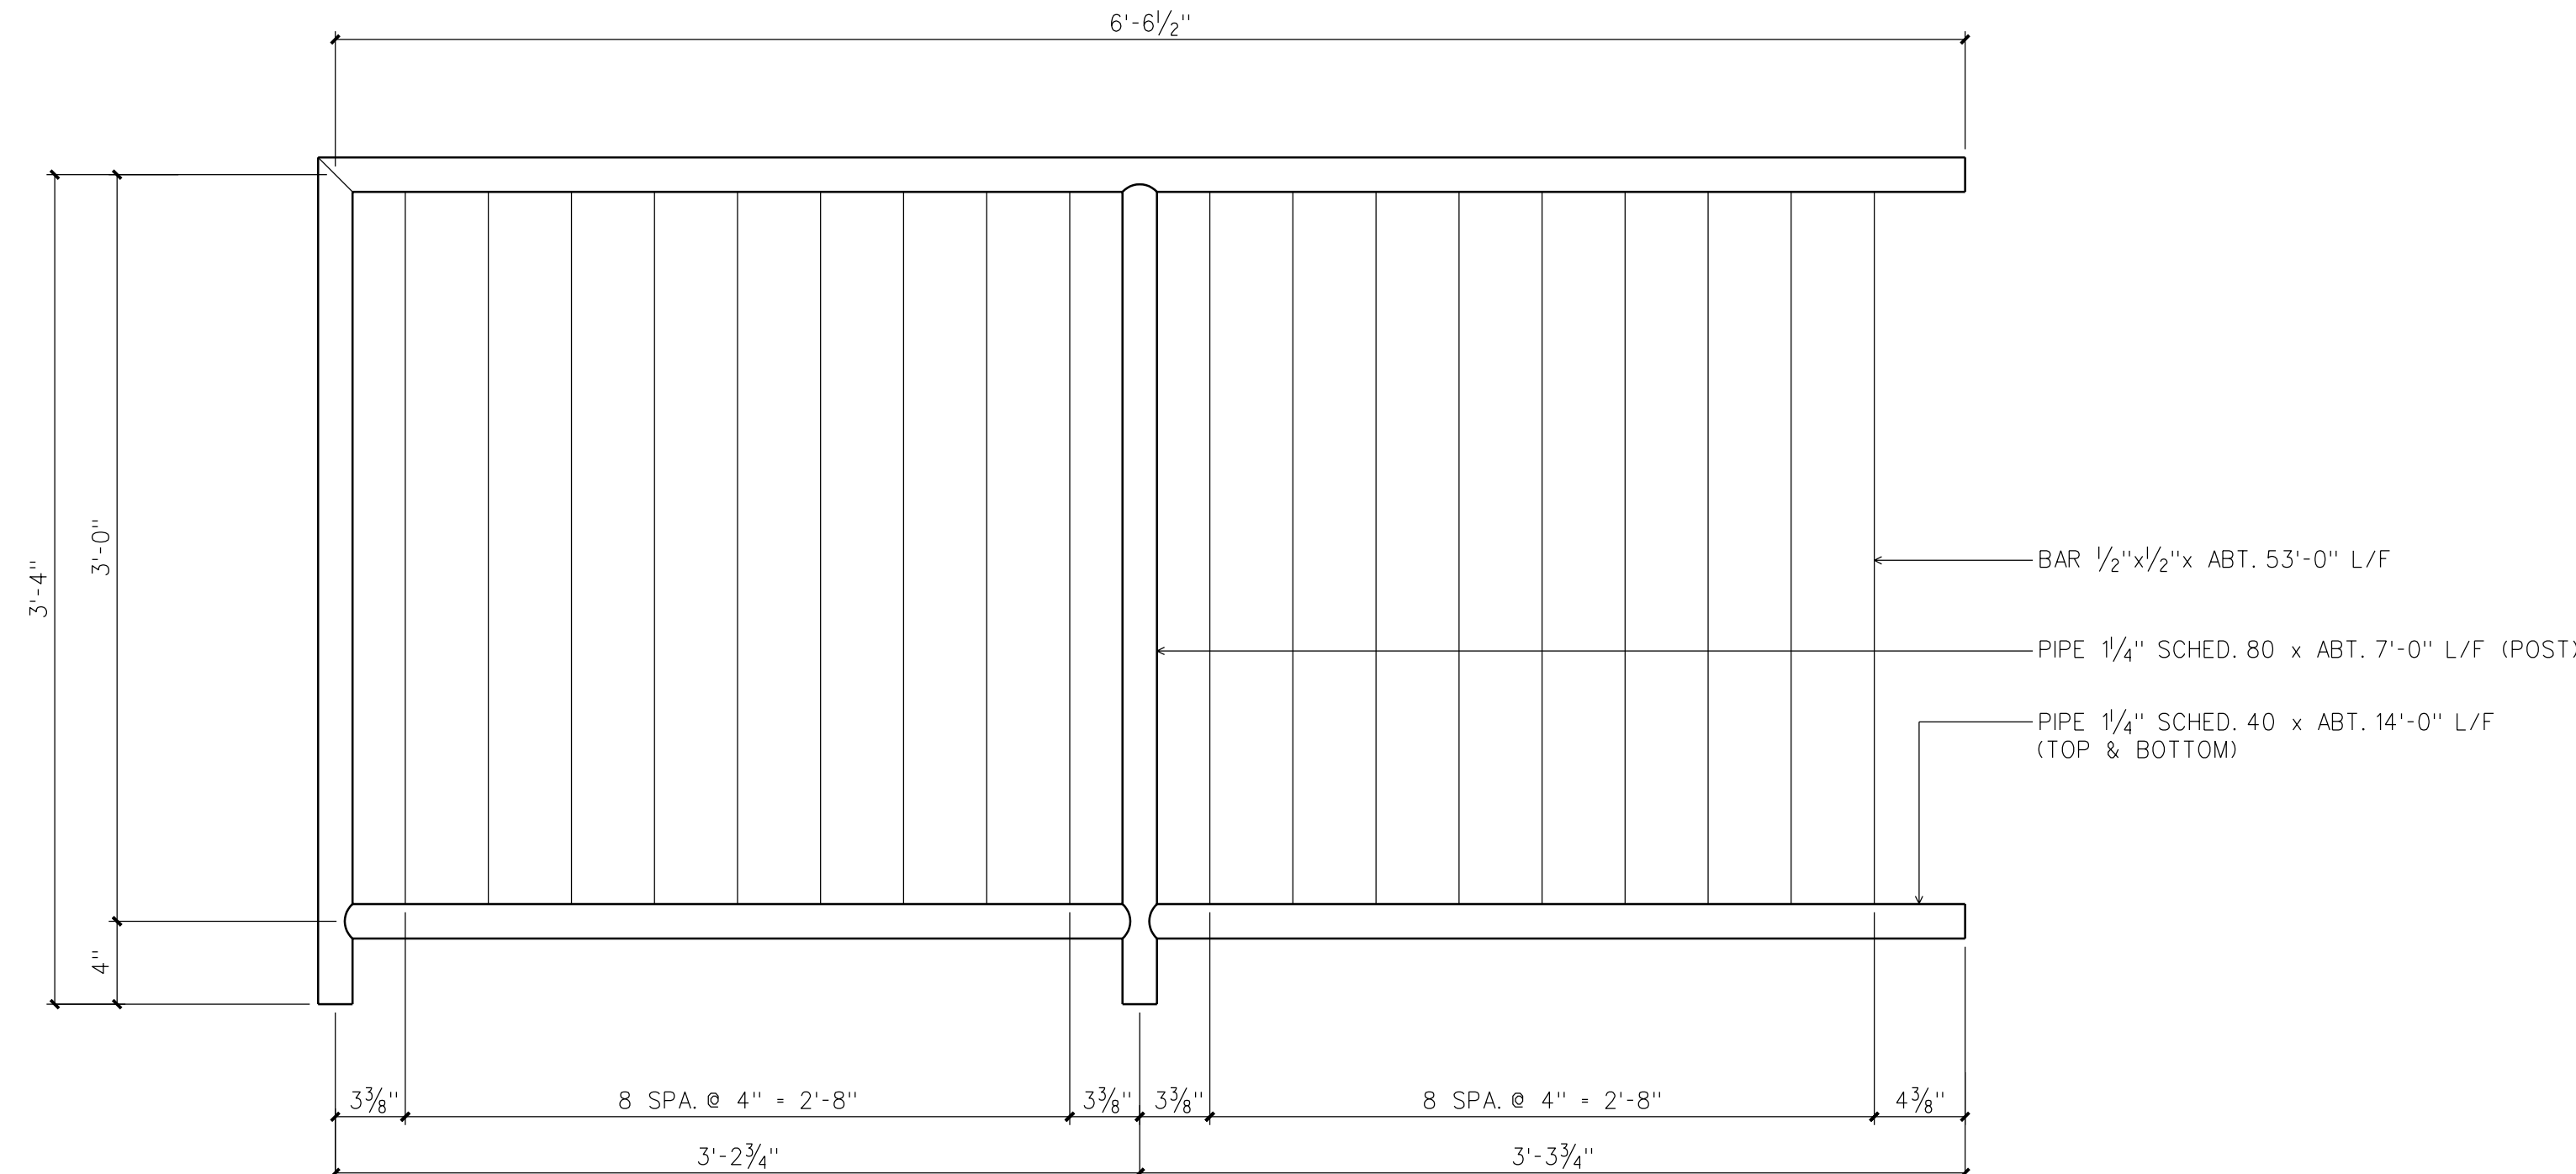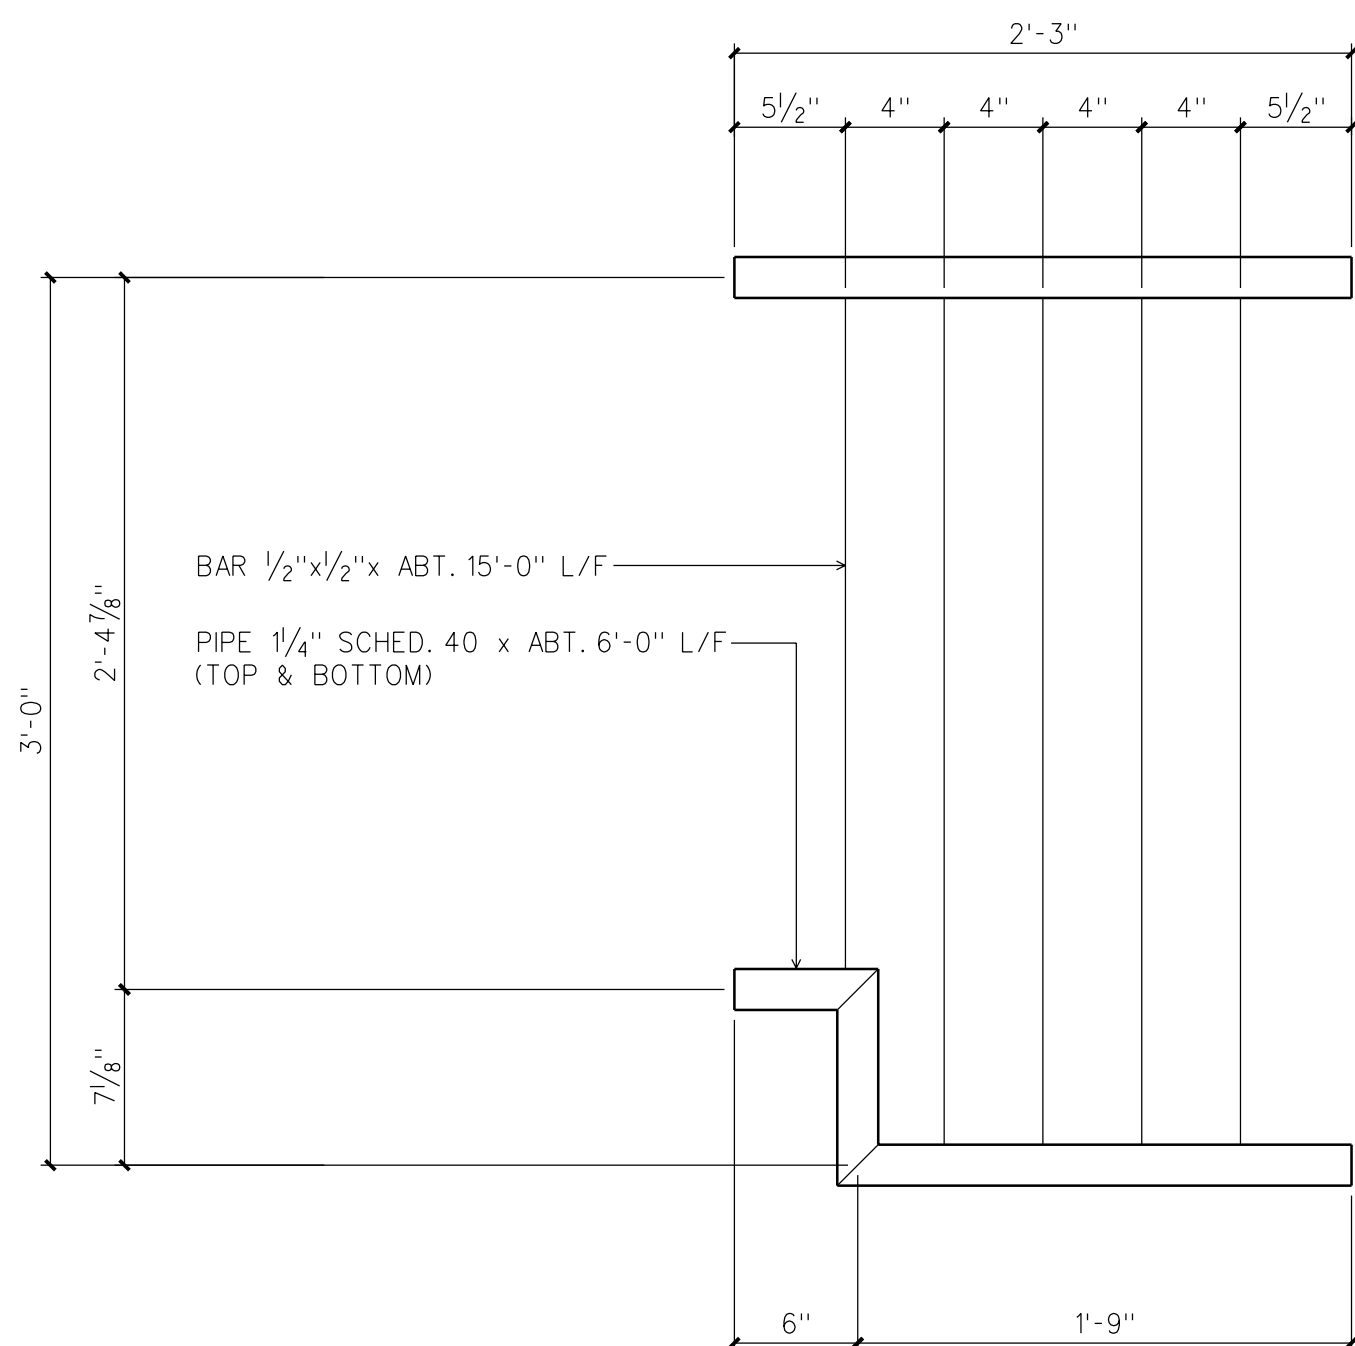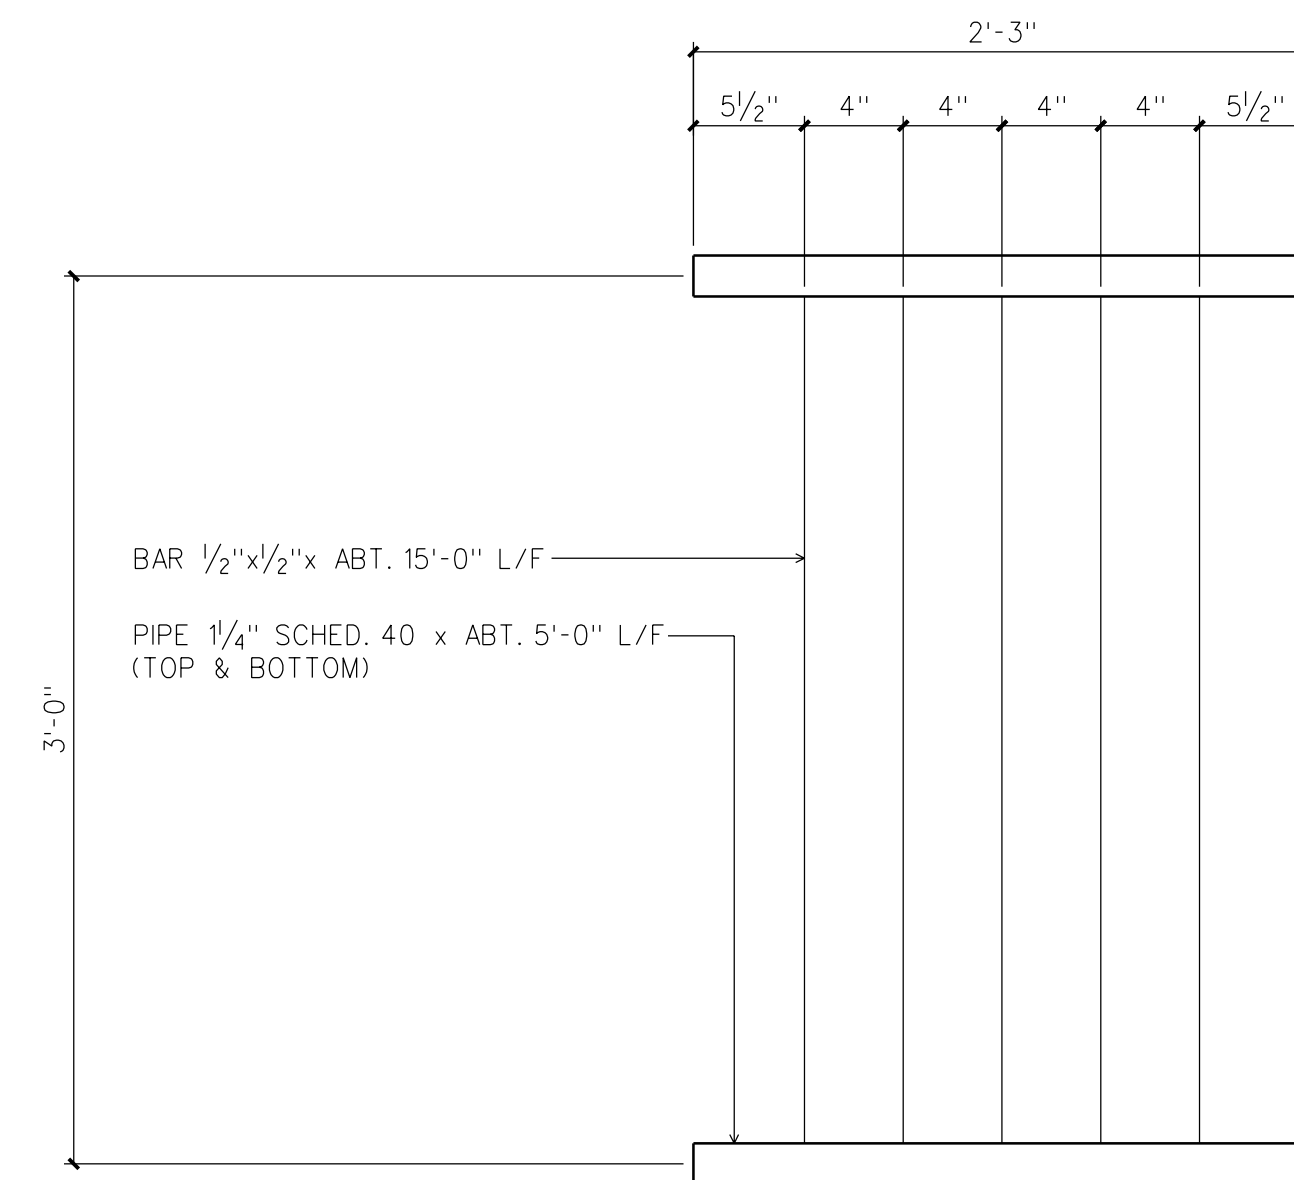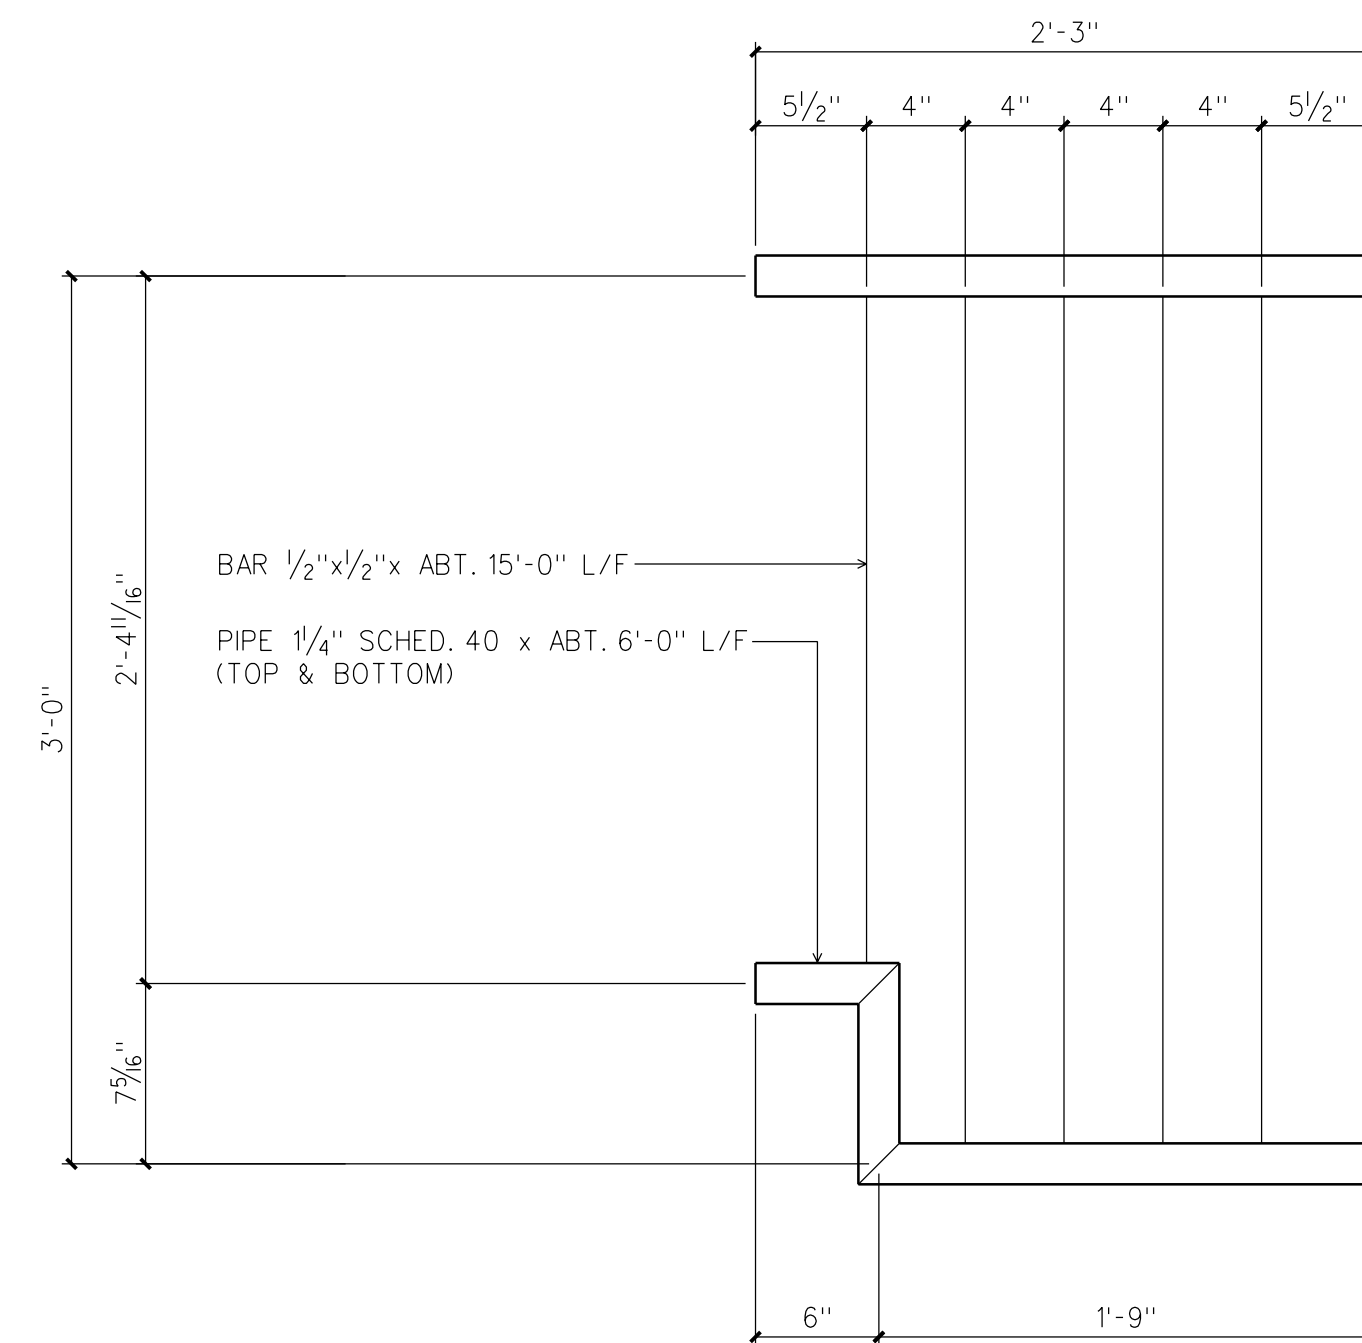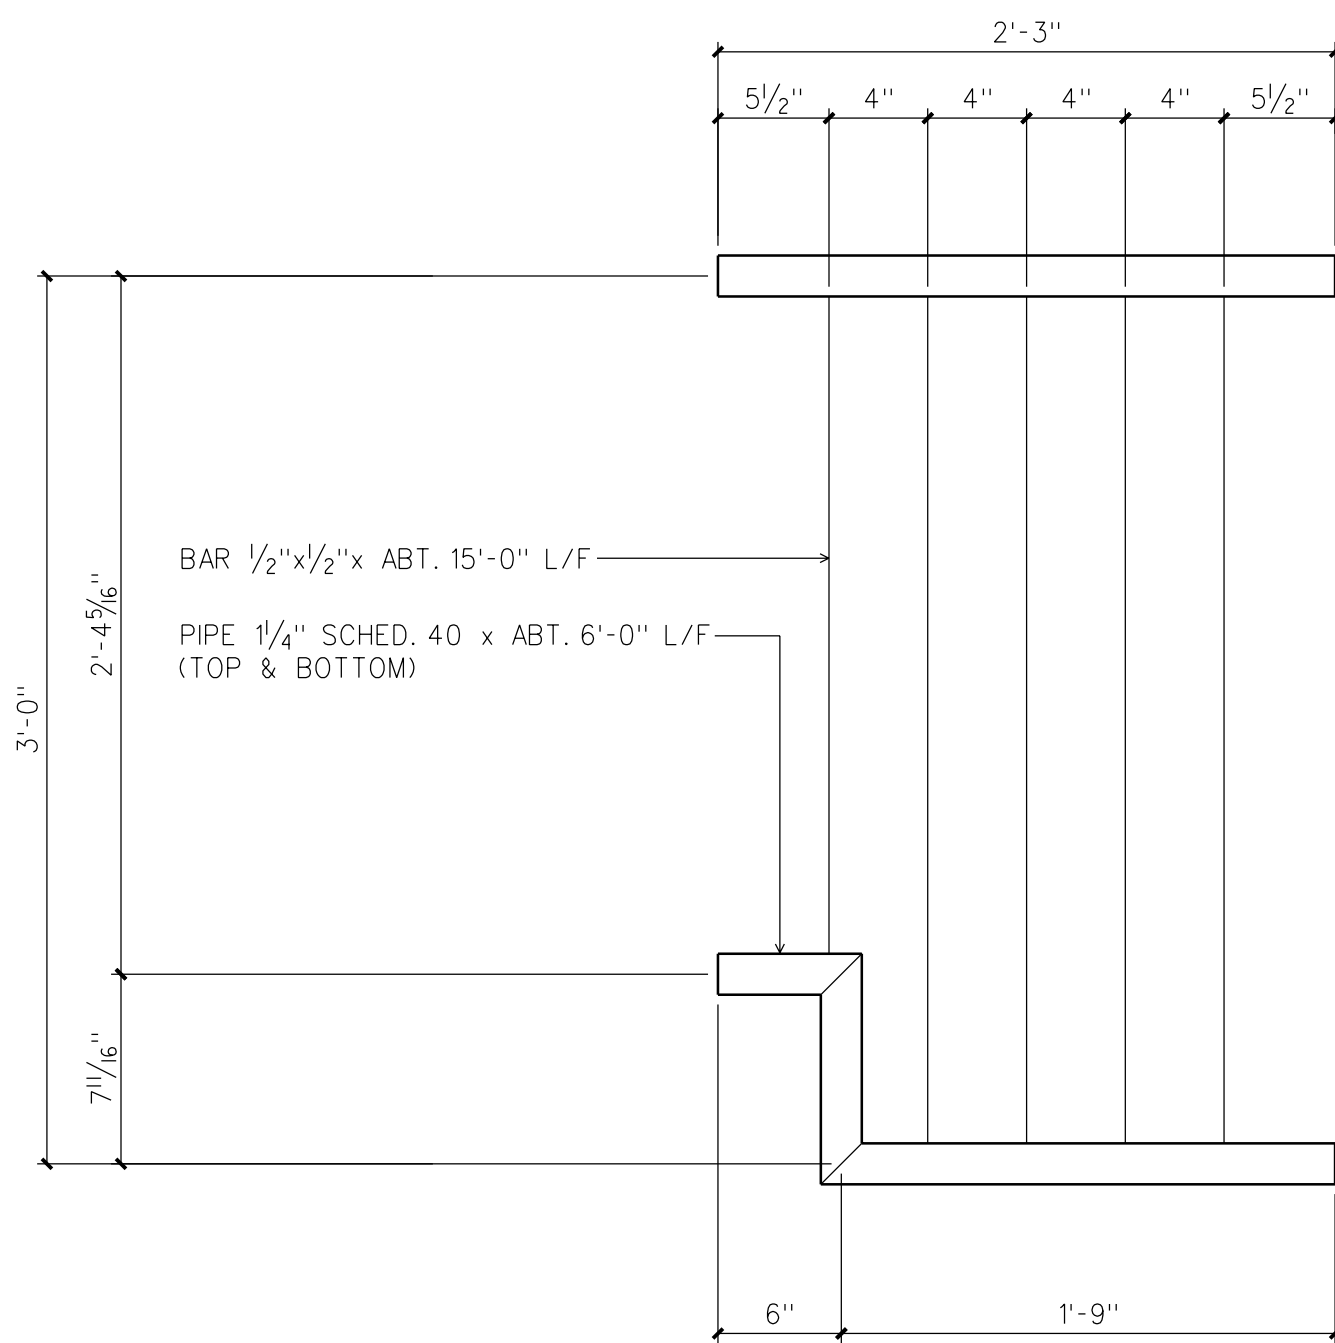
[illegible]

REV.	DESCRIPTION	BY	DATE
0	FOR FABRICATION	RB	2/17/15

HOLES _____ U.N.  CLEAN _____ SSPC-SP3  _____  PAINT/FINISH _____ 1-S/C KEM AQUA 50P  _____  _____	 <b>DANIEL IRON</b> PERFORMANCE BY DESIGN FOR OVER 100 YEARS  6045 SOUTHERN INDUSTRIAL DRIVE BIRMINGHAM, AL 35235	STRUCTURE _____ UNA BUILDING *2 _____	
		LOCATION _____ FLORENCE, ALABAMA _____	
		CUSTOMER _____ B.L.HARBERT INTERNATIONAL _____	
		ENG./ARCH. _____ GOODWYN MILLS & CAWOOD, INC _____	
REMARKS: _____  _____  _____	DRAWN _____ RB _____ DATE 2/15 _____  CHK'D _____ HW _____ DATE 2/15 _____	DETAIL of _____ STAIR *1 GUARDRAIL _____	
		<table border="1"> <tr> <td>REF. DWG. E36-1 THRU E36-4  _____ _____</td> <td>           JOB NO.  14-023             DWG. NO. 36-8            Rev. 0         </td> </tr> </table>	REF. DWG. E36-1 THRU E36-4  _____ _____
REF. DWG. E36-1 THRU E36-4  _____ _____	JOB NO.  14-023  DWG. NO. 36-8 Rev. 0		

[illegible]

REV.	DESCRIPTION	BY	DATE
0	FOR FABRICATION	RB	12/3/14

<div>HOLES _____ U.N.</div> <div>CLEAN _____SSPC-SP3</div> <div> </div> <div>PAINT/FINISH _____</div> <div>1-S/C KEM AQUA 50P</div> <div> </div> <div> </div> <div> </div> <div>REMARKS:</div> <div> </div> <div> </div> <div> </div>	<div></div> <div>DANIEL IRON</div> <div>PERFORMANCE BY DESIGN FOR OVER 100 YEARS</div> <div>6045 SOUTHERN INDUSTRIAL DRIVE BIRMINGHAM, AL 35235</div>	STRUCTURE _____UNA BUILDING #2
		LOCATION _____FLORENCE, ALABAMA
		CUSTOMER _____B.L.HARBERT INTERNATIONAL
		ENG./ARCH. _____GOODWYN MILLS & CAWOOD, INC
		DETAIL of _____STAIR #1 HANDRAILS
<div>REF. DWG. E36-1 THRU E36-4</div> <div> </div> <div> </div> <div> </div>	<div>JOB NO. 14-023</div> <div>DWG. NO. 36-9</div> <div>Rev. 0</div>	