


BACHAM'S DREAM VALLEY 2 nd PHASE
Plan for plot number from 80 to 118 , starting from 2.50cents to 8 cents

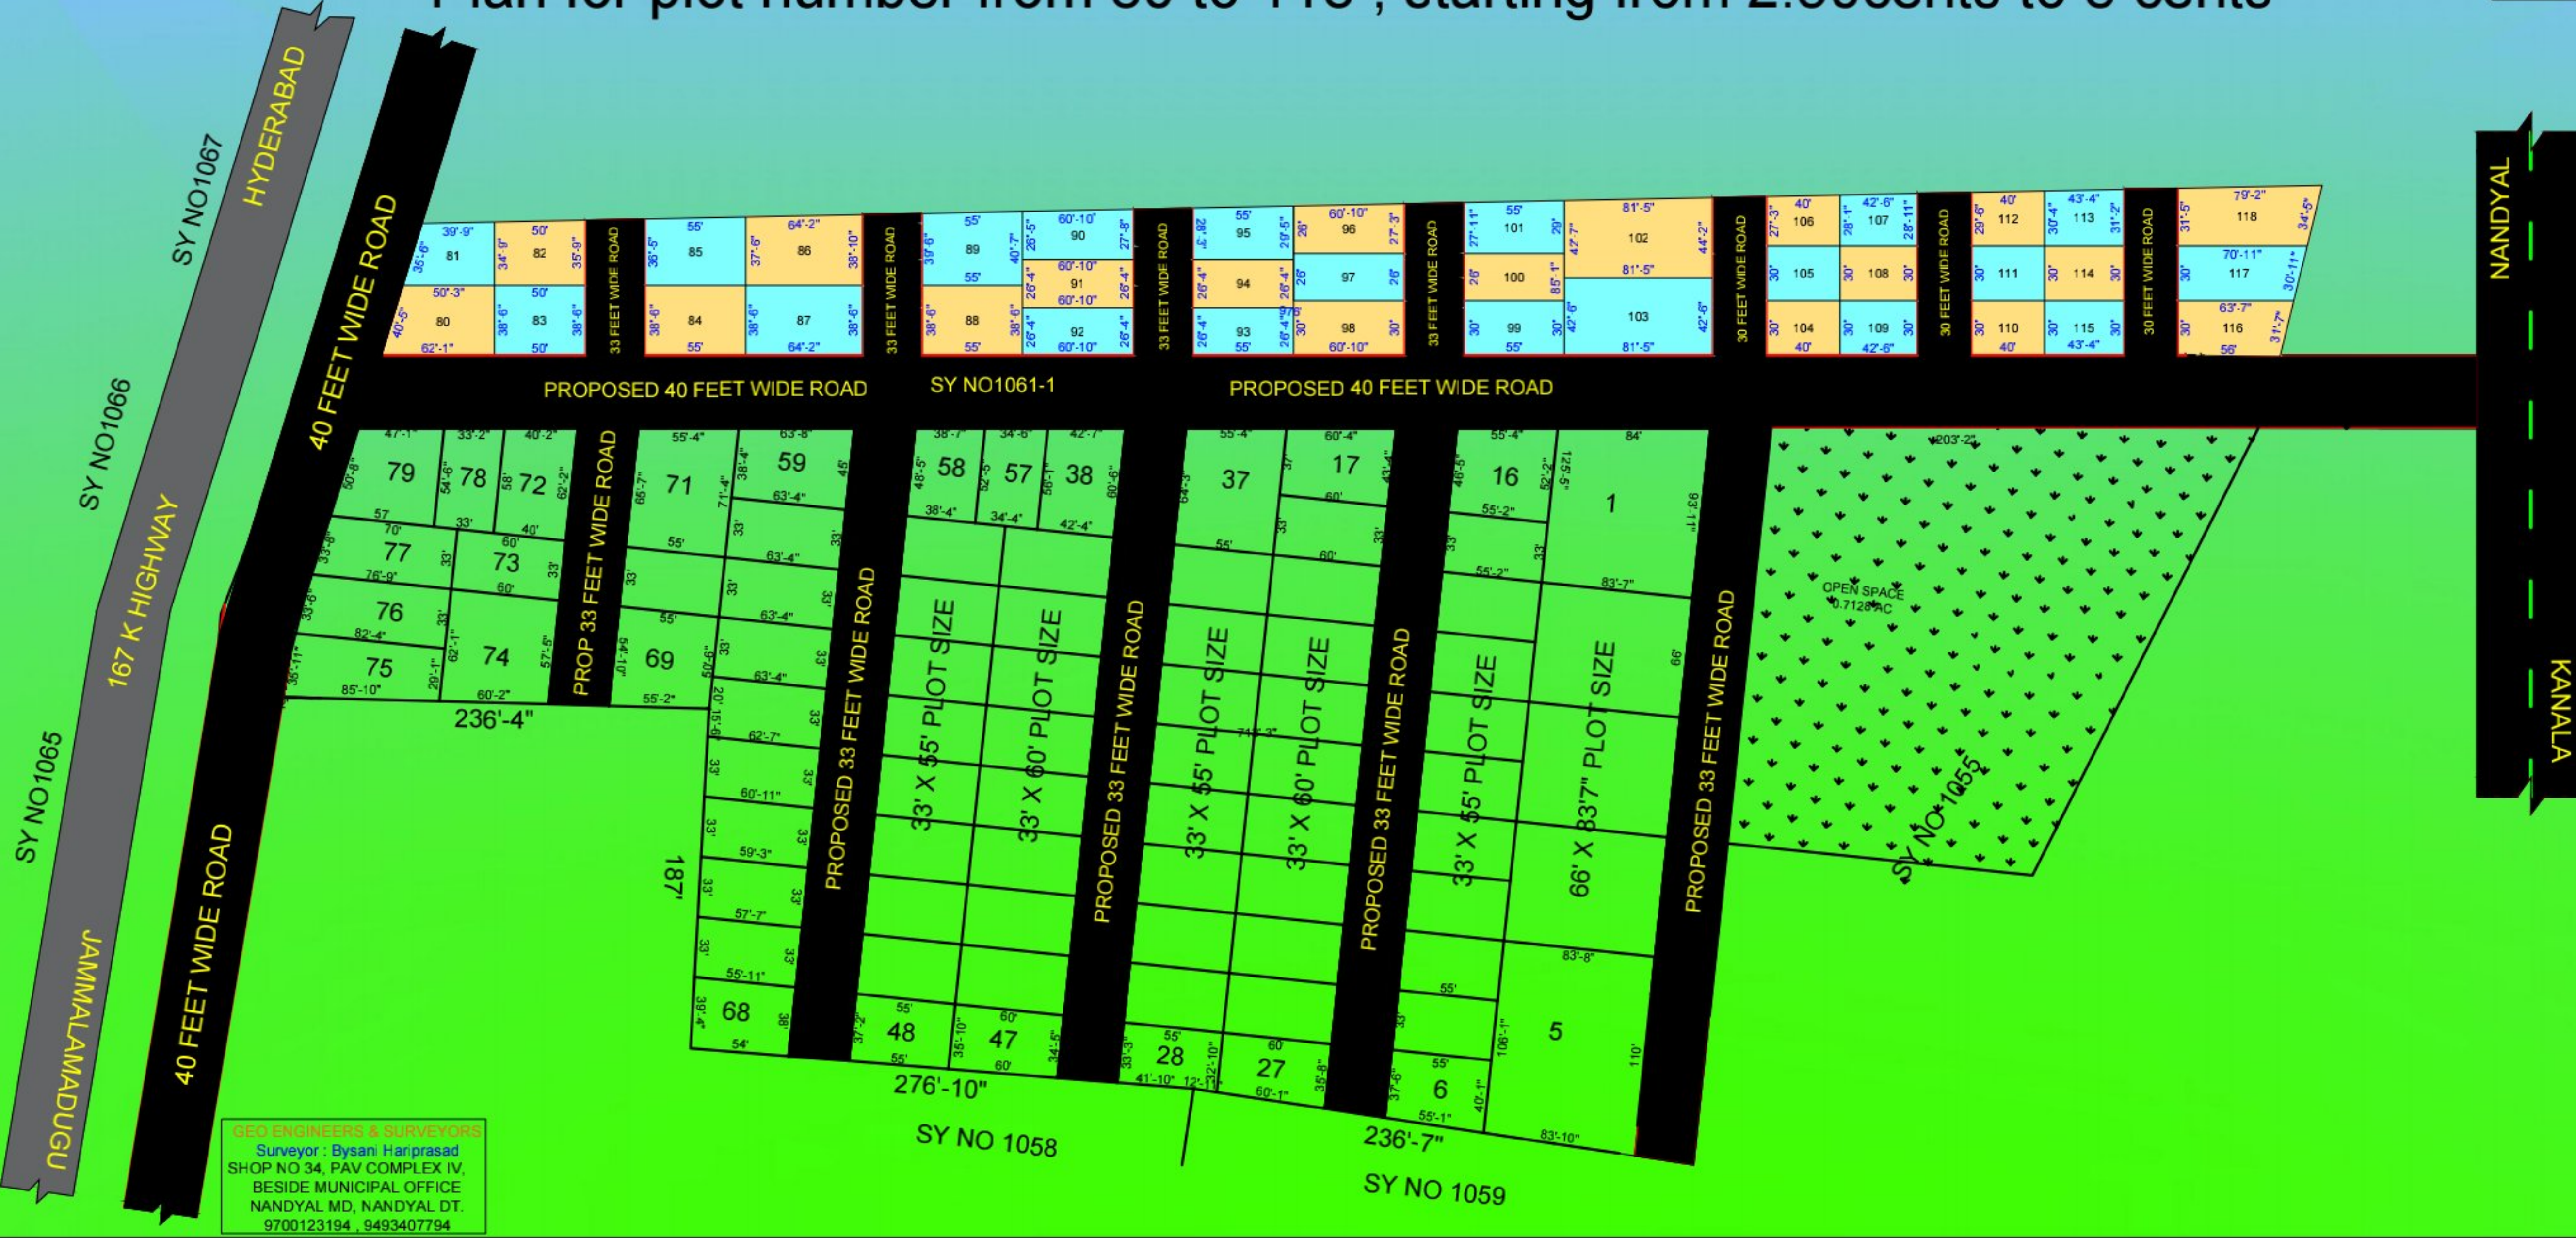

Area Table	
SNO	CENTS
80	4.963
81	3.545
82	4.047
83	4.419
84	4.861
85	4.668
86	5.622
87	5.671
88	4.861
89	5.053
90	3.774
91	3.678
92	3.677
93	3.324
94	3.325
95	3.642
96	3.72
97	3.635
98	4.19
99	3.788
100	3.286
101	3.593
102	8.101
103	7.94
104	2.755
105	2.755
106	2.541
107	2.78
108	2.927
109	2.927
110	2.755
111	2.755
112	2.748
113	3.057
114	2.982
115	2.982
116	2.982
117	2.982
118	2.982



GEO ENGINEERS & SURVEYORS
Surveyor : Bysani Hariprasad
SHOP NO 34, PAV COMPLEX IV,
BESIDE MUNICIPAL OFFICE
NANDYAL MD, NANDYAL DT.
9700123194 , 9493407794