



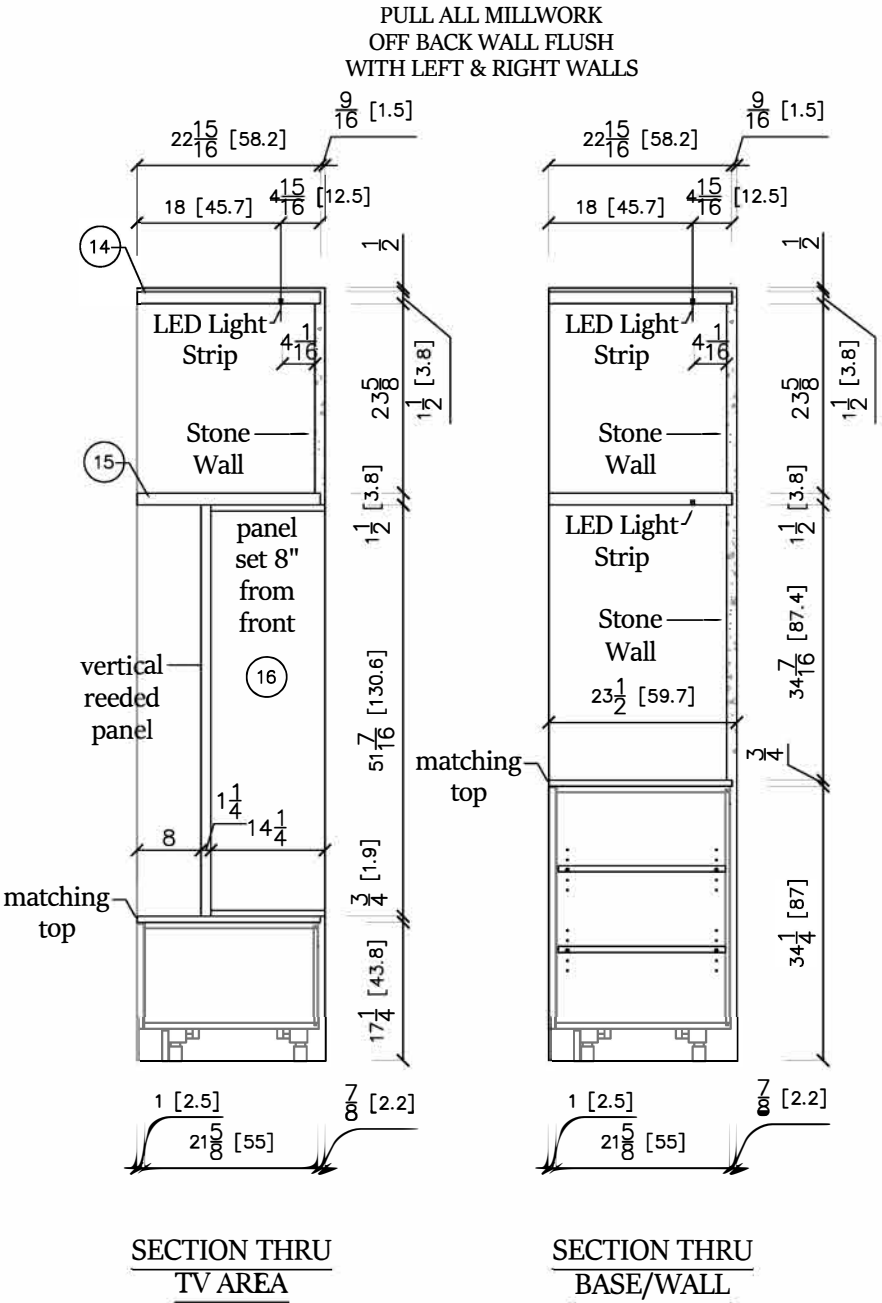
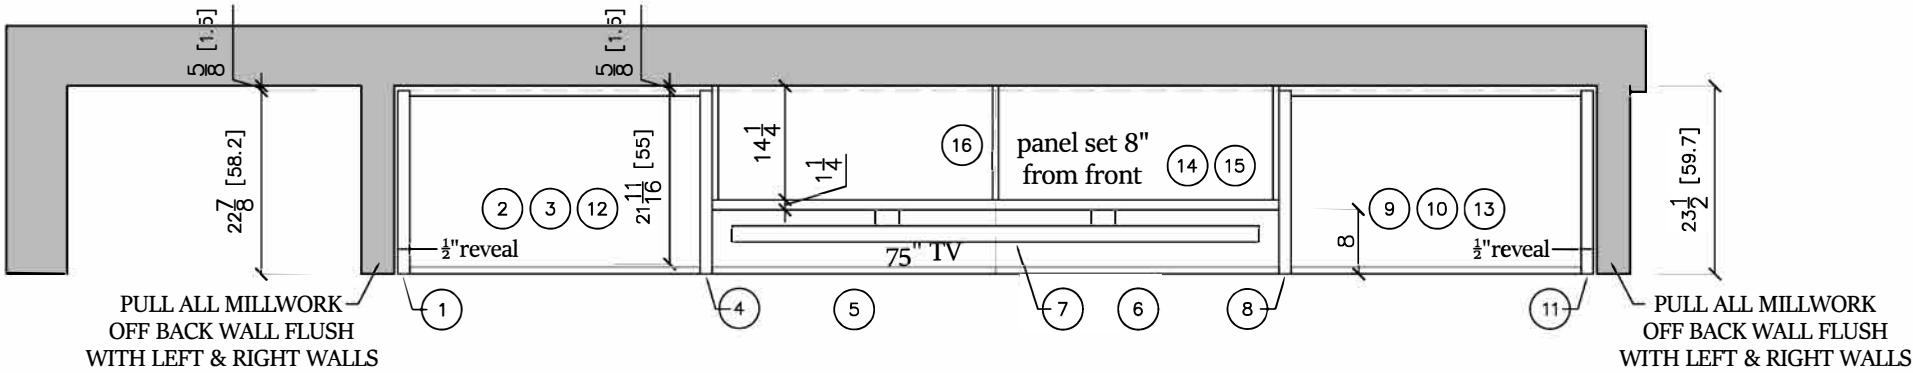


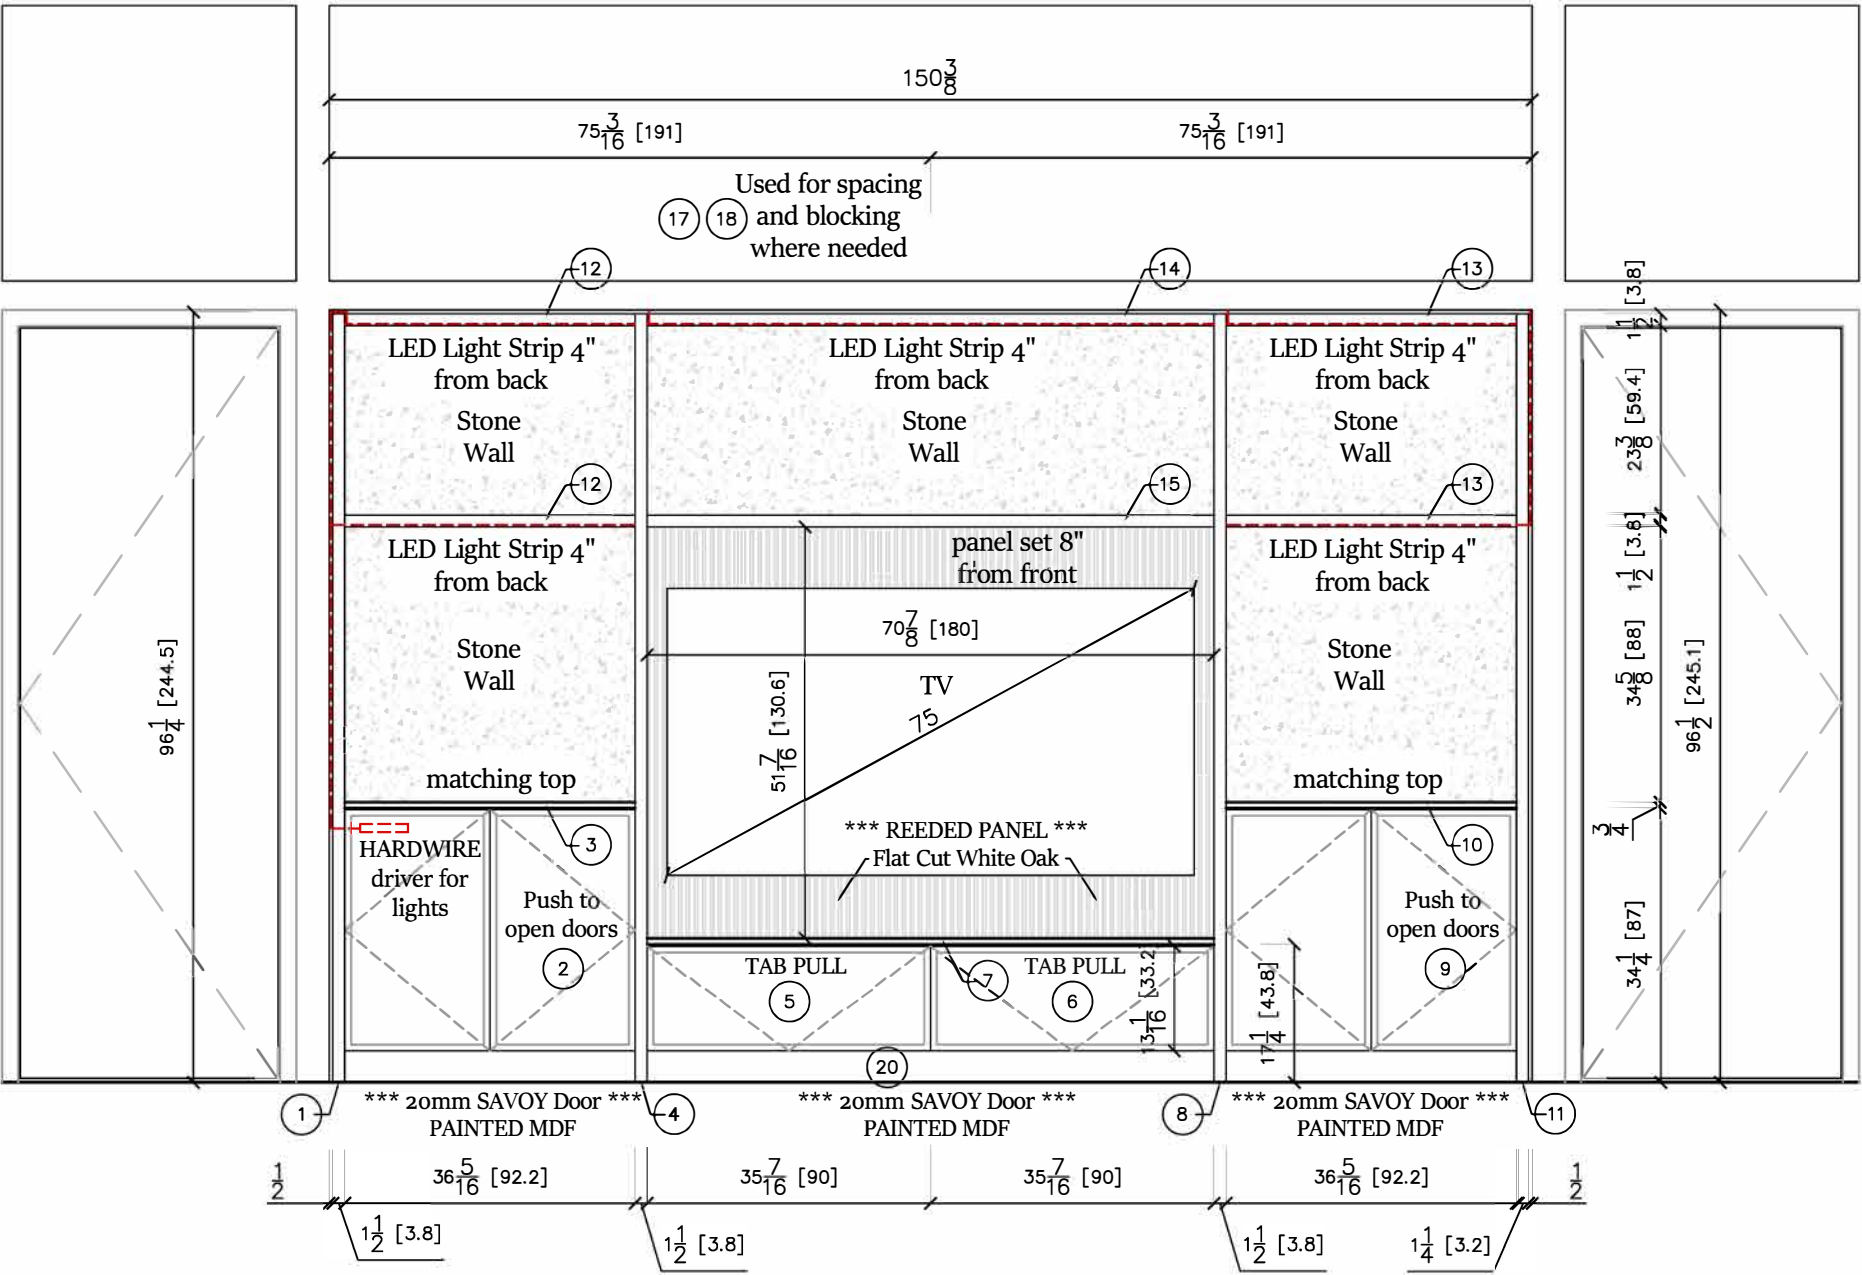


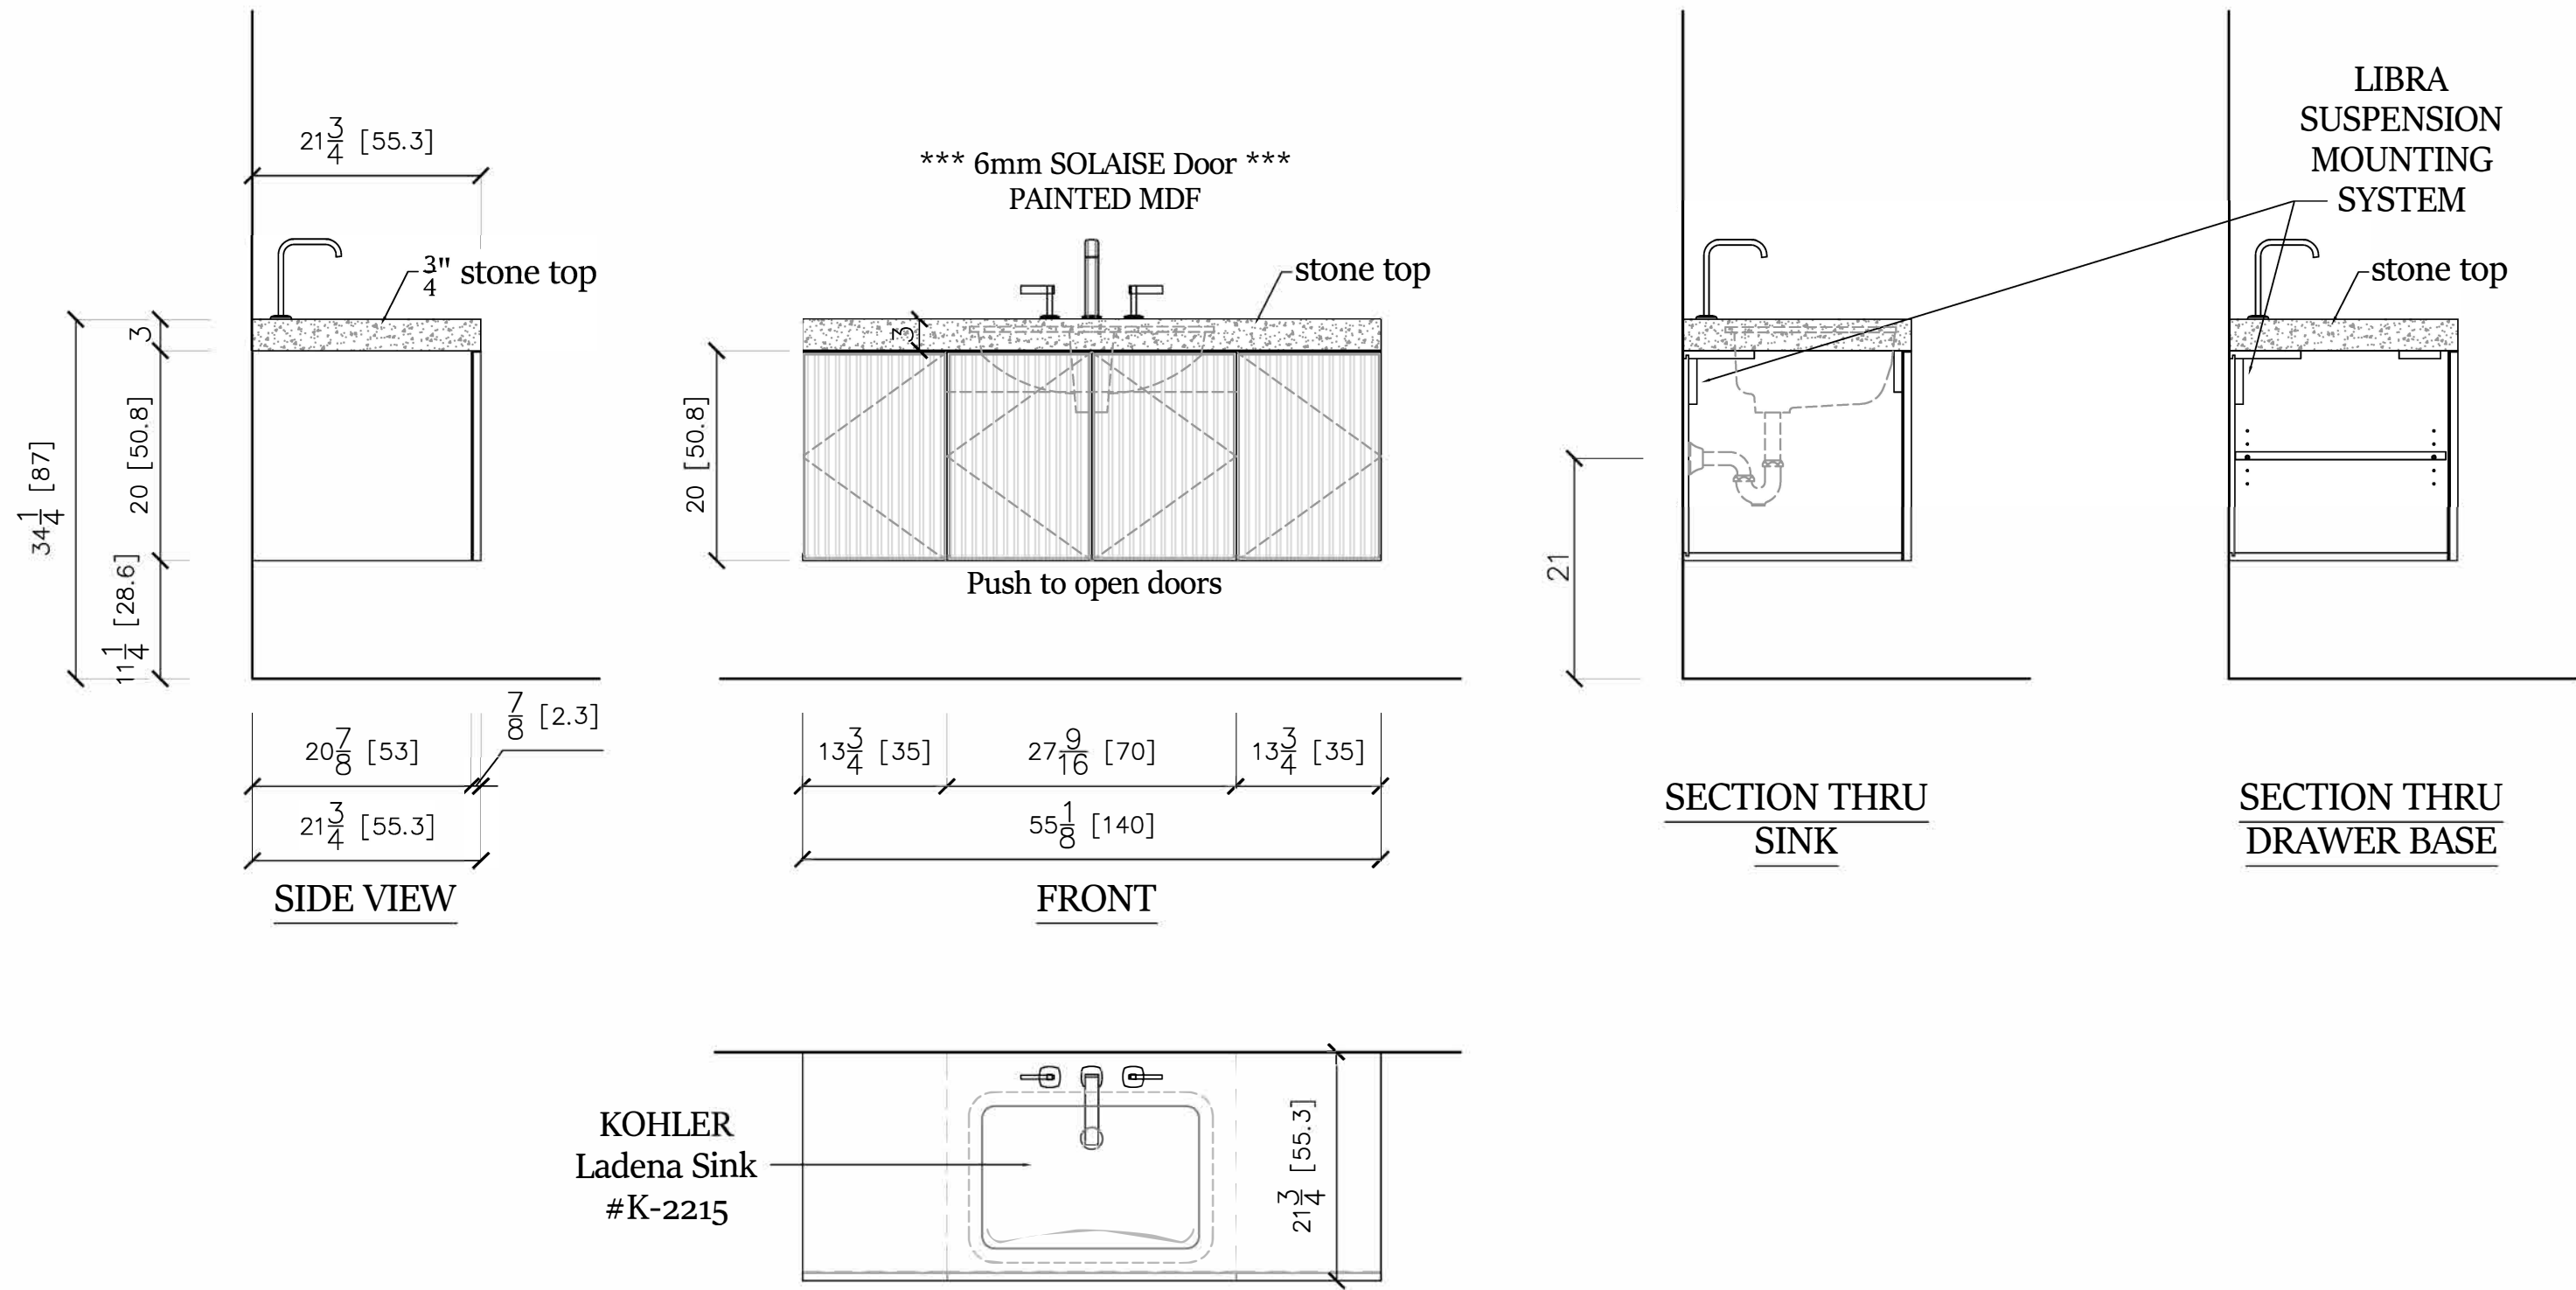

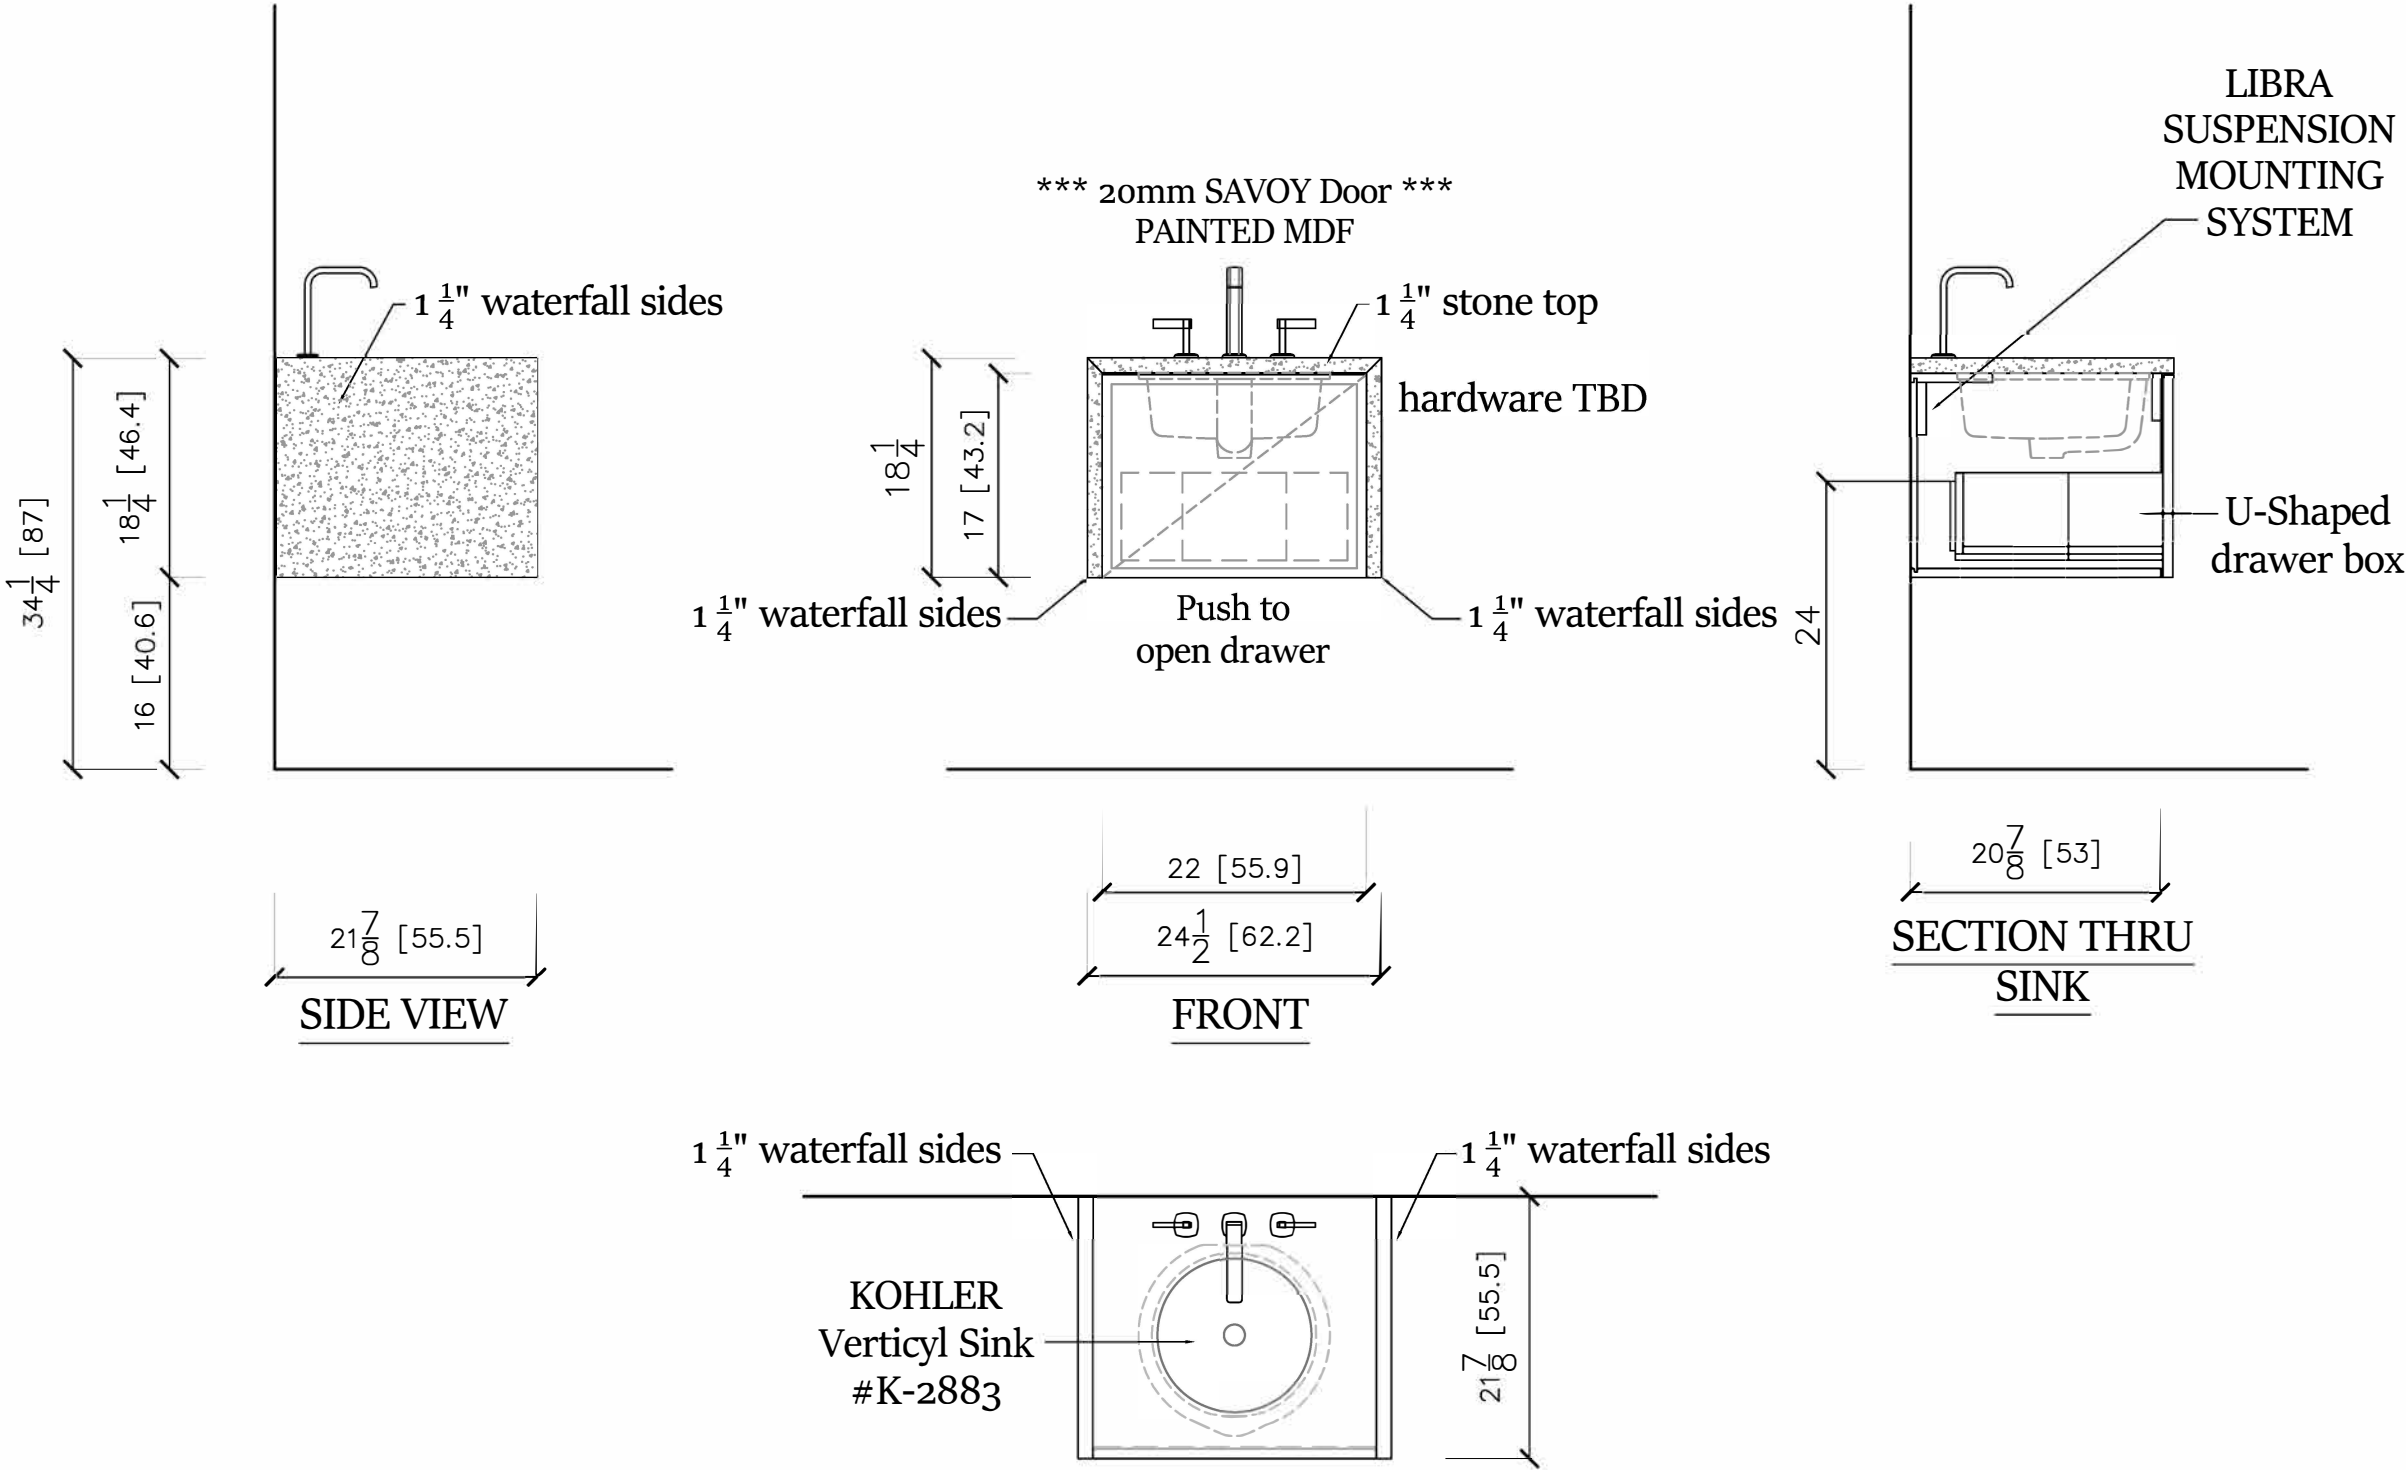


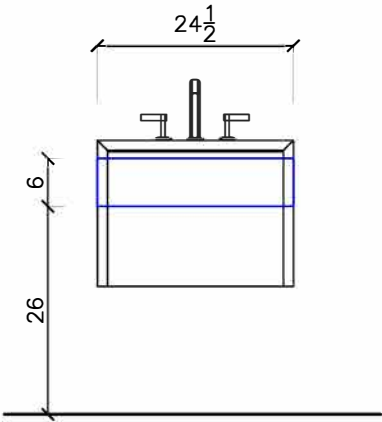

BLOCKING IN WALL FOR
GUEST BATH VANITY

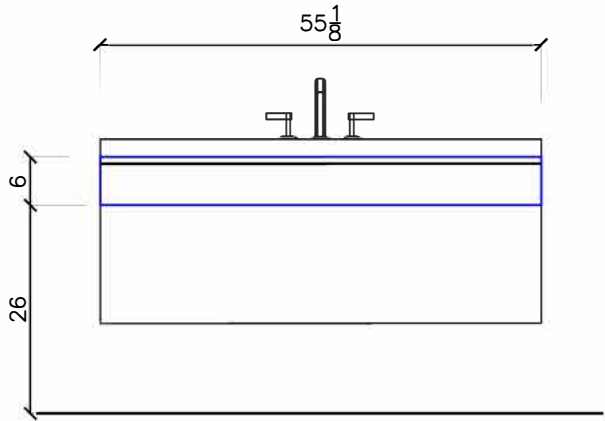

BLOCKING IN WALL FOR
PRIMARY BATH VANITY

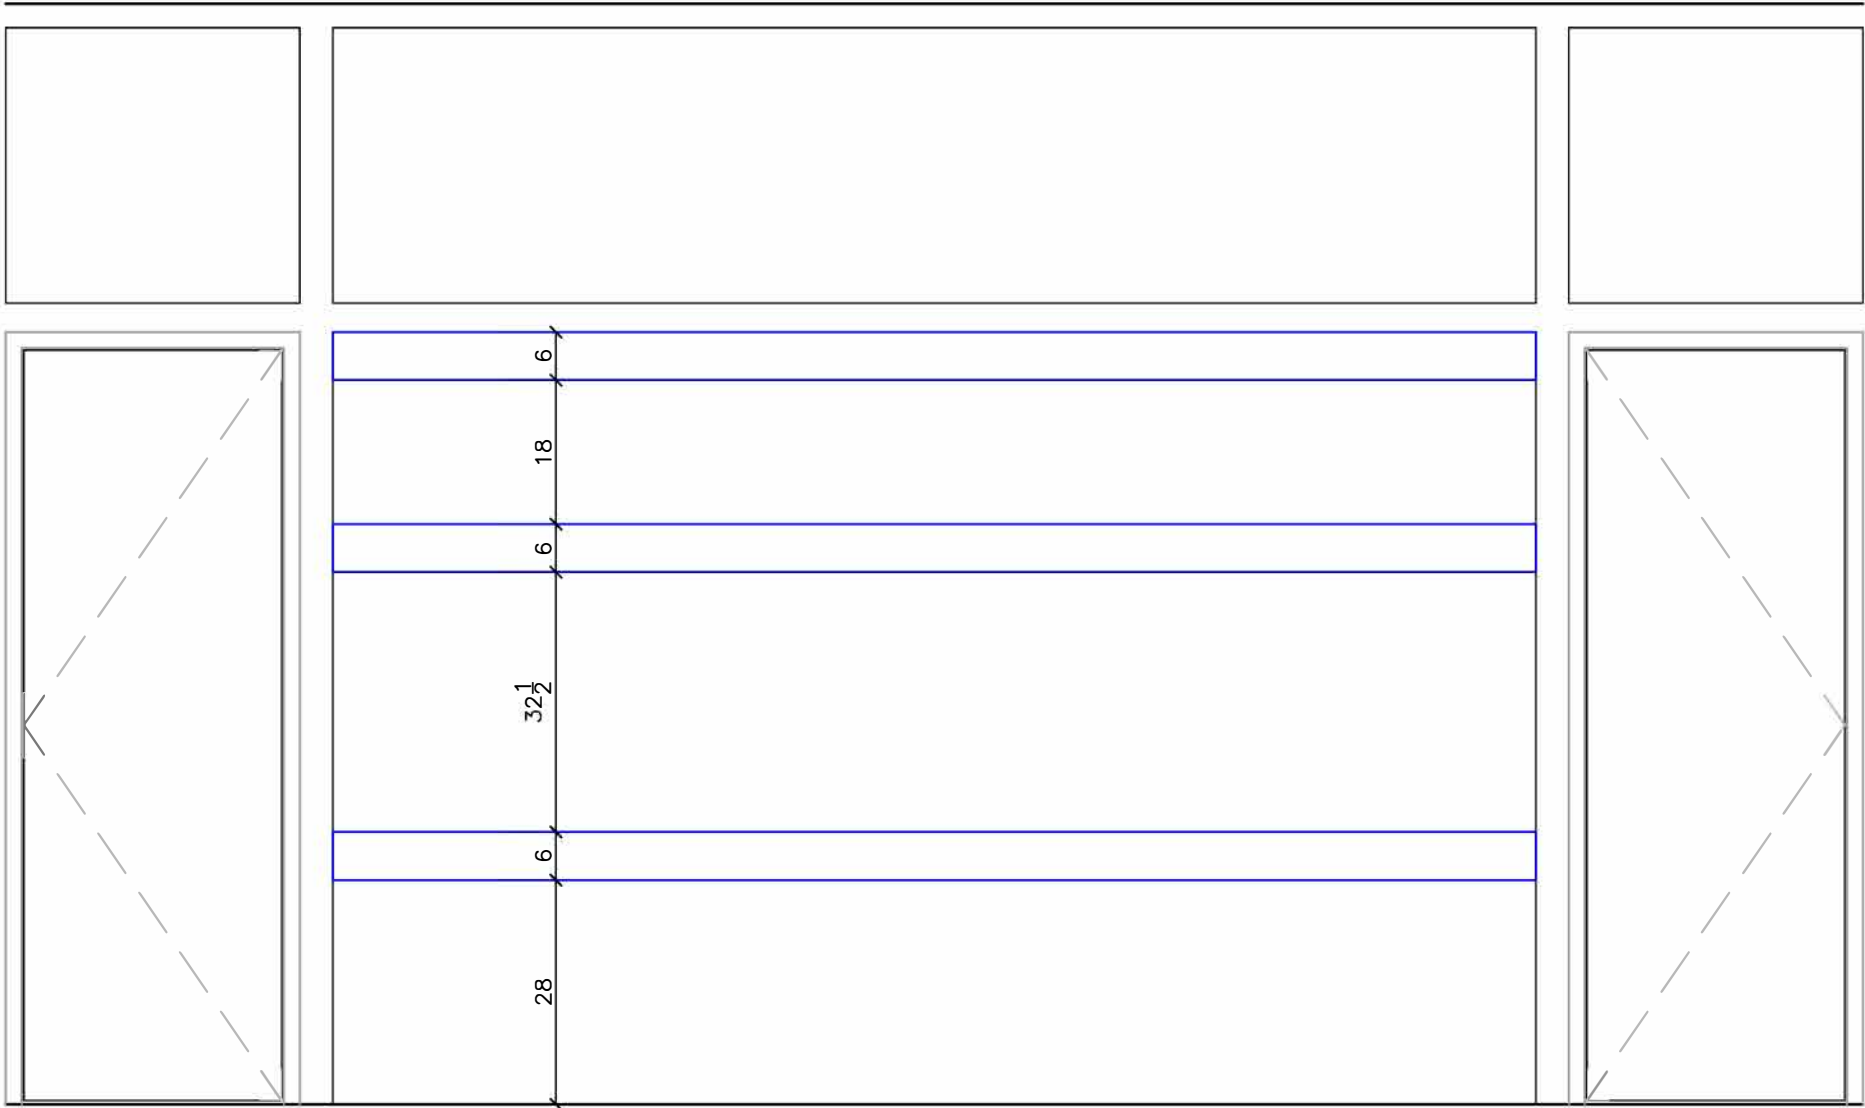

BLOCKING IN WALL FOR
SHELVES / CABINETS