


LAKE FOREST

A SUBDIVISION OF 10.331 AC. IN THE J.W. ABBEY SURVEY, A-87, POLK COUNTY, TEXAS.

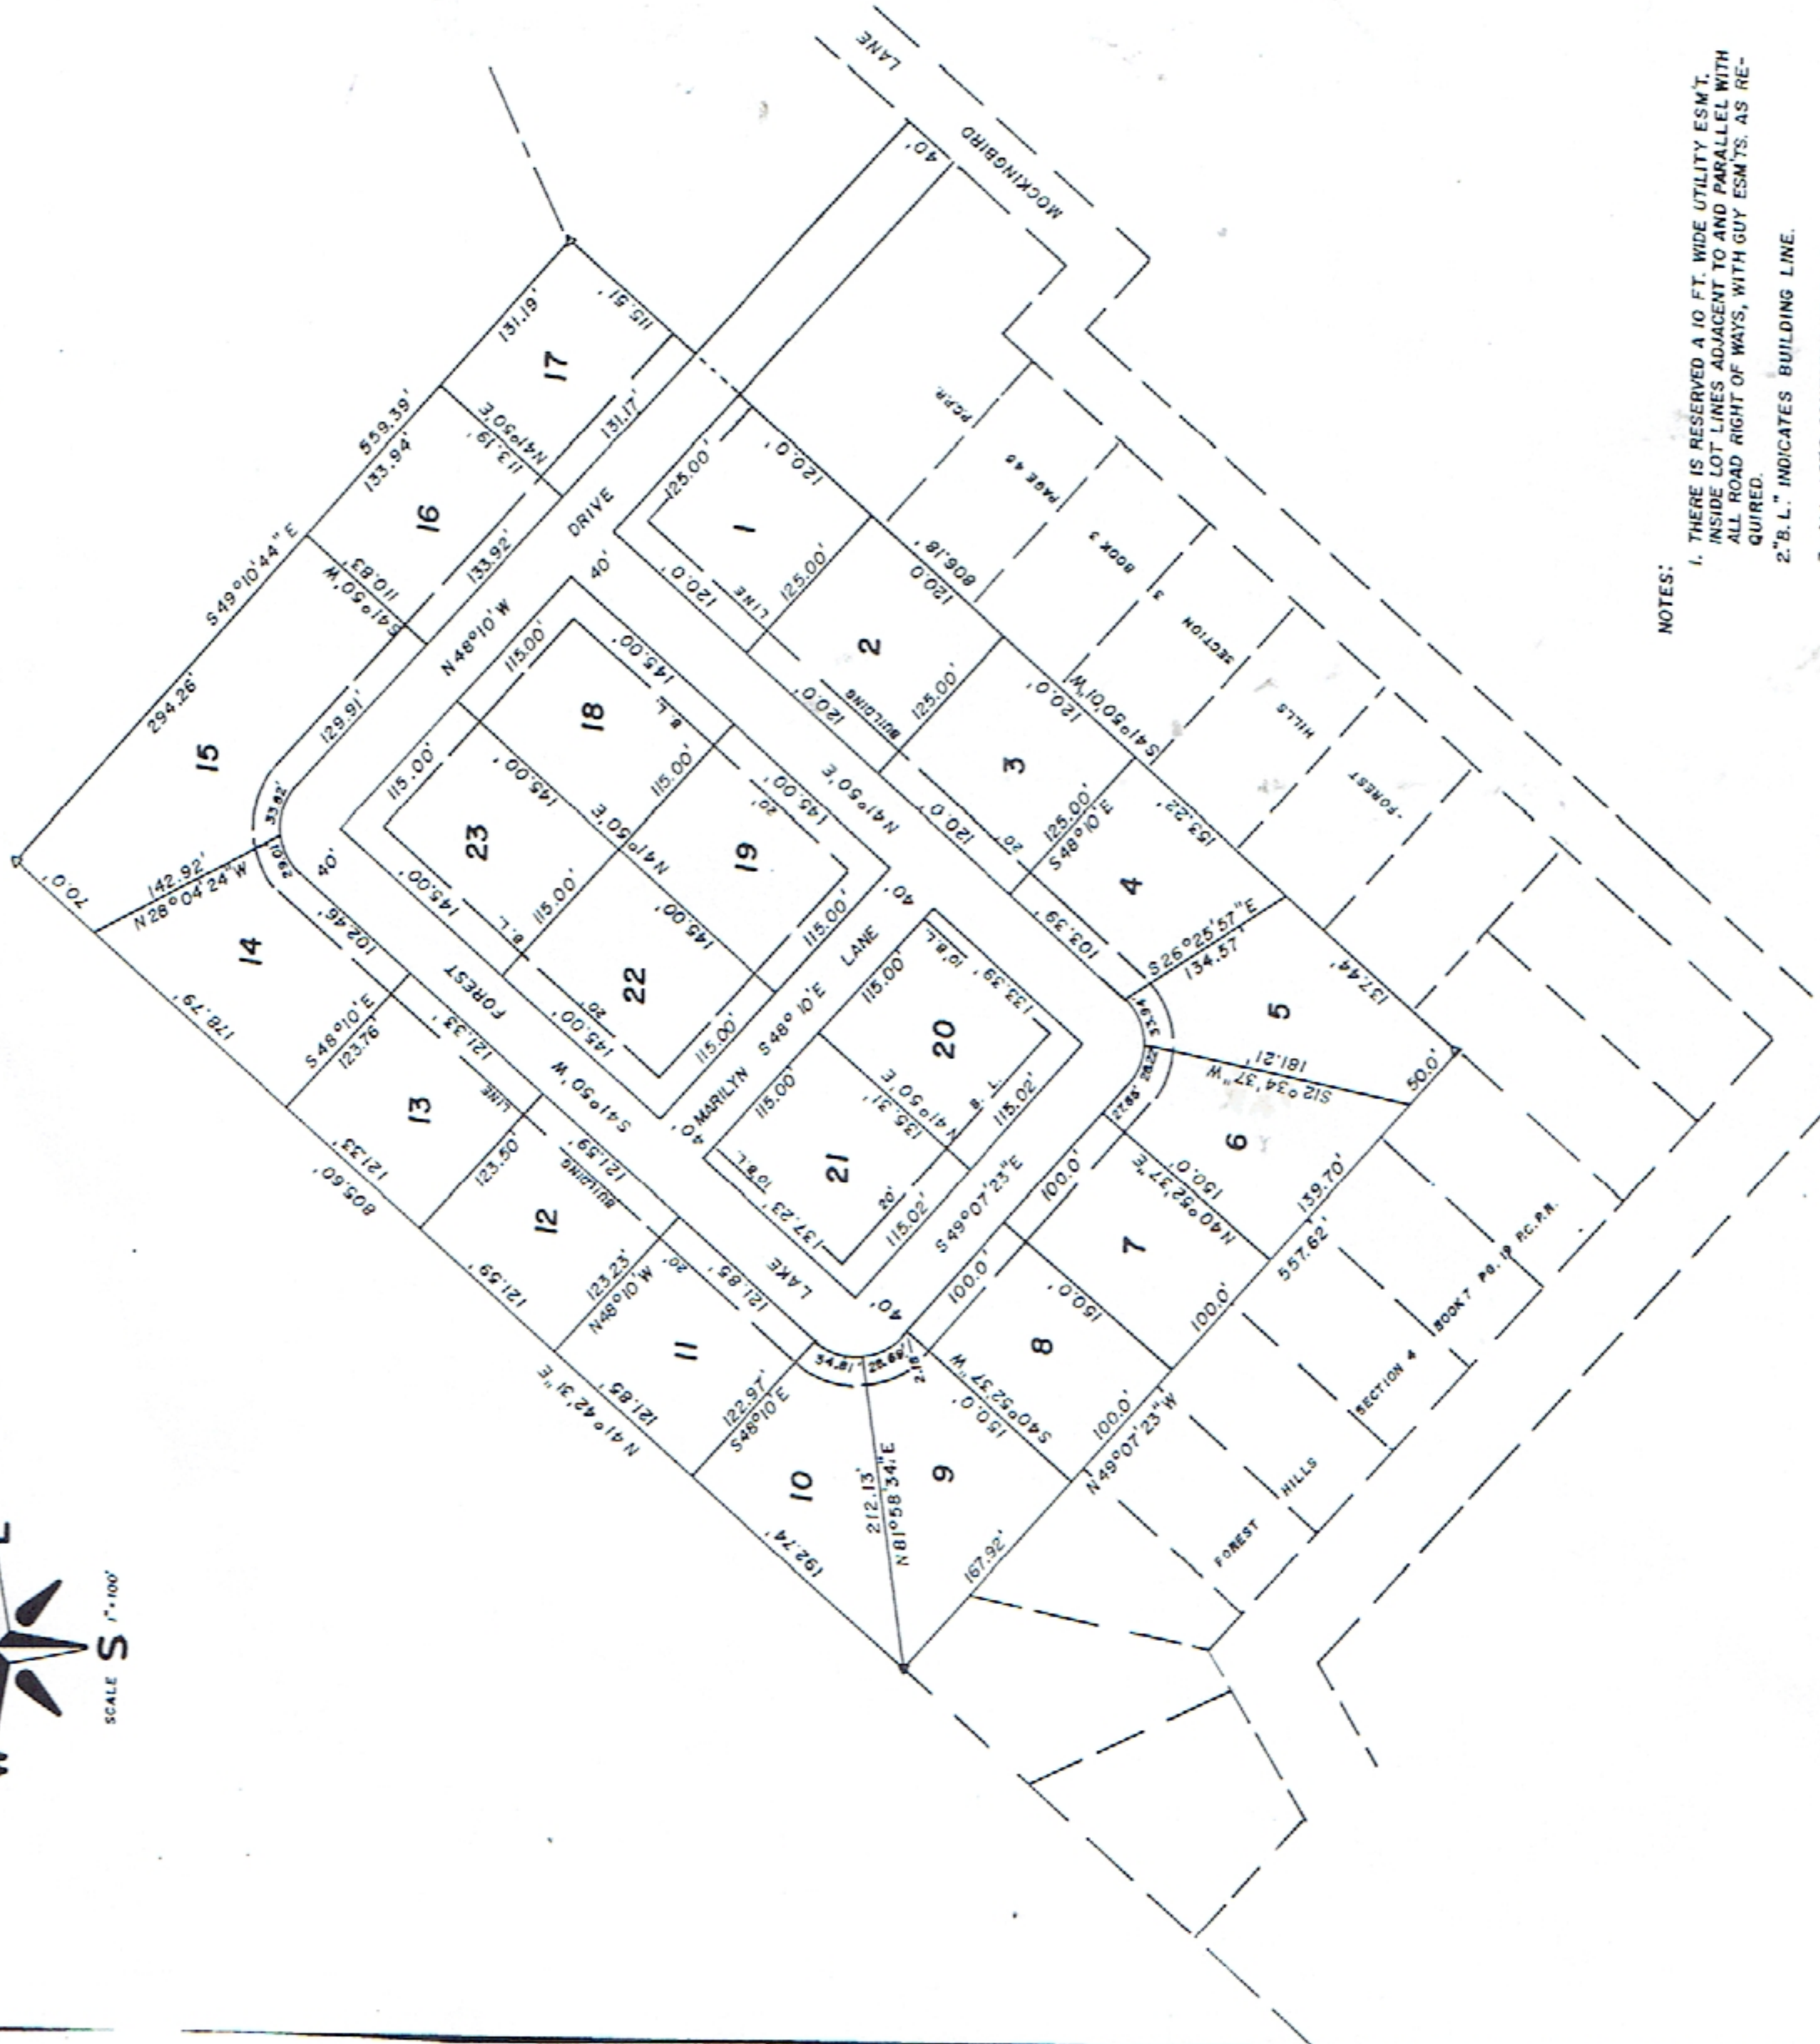

- NOTES:
1. THERE IS RESERVED A 10 FT. WIDE UTILITY ESM'T. INSIDE LOT LINES ADJACENT TO AND PARALLEL WITH ALL ROAD RIGHT OF WAYS, WITH GUY ESM'TS. AS REQUIRED.
 2. "B.L." INDICATES BUILDING LINE.
 3. ALL LOTS CONTAIN A MINIMUM 15,000 SQ. FT.

o SURVEYOR'S CERTIFICATE o

I, JAMES K. JOHNSON, REGISTERED PUBLIC SURVEYOR NO. 1962, DO HEREBY CERTIFY THAT THE ABOVE SHOWN PLAT WAS PREPARED FROM AN ACTUAL AND ACCURATE SURVEY AND THAT SAME IS TRUE AND CORRECT.

SURVEYED: JUNE, 1980.
LIVINGSTON SURVEYING & MAPPING
P.O. BOX 900
LIVINGSTON, TEXAS 77351

BY: *James K. Johnson*
JAMES K. JOHNSON - REGISTERED PUBLIC SURVEYOR
NO. 1962 - TEXAS.



I, W.L. BRESSLER, OWNER AND DEVELOPER OF "LAKE FOREST", A SUBDIVISION OF 10.331 ACRES IN THE J.W. ABBEY SURVEY, A-87, POLK COUNTY, TEXAS, DO HEREBY ADOPT THIS PLAT ACCORDING TO LOTS, LINES AND STREETS AS SHOWN HEREON, AND DEDICATE TO THE LOT OWNERS THE STREETS AS SHOWN HEREON, AND AT NO TIME IN THE FUTURE WILL POLK COUNTY BE ASKED TO ACCEPT THE ROADS.

W.L. Bressler
W.L. BRESSLER - OWNER AND DEVELOPER

STATE OF TEXAS:
COUNTY OF POLK:

BEFORE ME, THE UNDERSIGNED AUTHORITY, ON THIS DAY PERSONALLY APPEARED W.L. BRESSLER, KNOWN TO ME TO BE THE PERSON WHOSE NAME IS SUBSCRIBED TO THE FOREGOING PLAT AND ACKNOWLEDGED THAT HE EXECUTED THE SAME FOR THE PURPOSE HEREIN EXPRESSED.

GIVEN UNDER MY HAND AND SEAL OF OFFICE, THIS THE 8th DAY OF JUNE, 1980.

Maude Skelton
NOTARY PUBLIC IN AND FOR POLK COUNTY, TEXAS.

STATE OF TEXAS:
COUNTY OF POLK:

APPROVED, FOR FILING PURPOSES ONLY, BY THE COMMISSIONER'S COURT OF POLK COUNTY, TEXAS ON THIS THE 9th DAY OF JUNE, 1980.

James K. Johnson
COUNTY JUDGE

James K. Johnson
COMMISSIONER PRECINCT ONE

James K. Johnson
COMMISSIONER PRECINCT TWO

James K. Johnson
COMMISSIONER PRECINCT THREE

James K. Johnson
COMMISSIONER PRECINCT FOUR

163-A 8-13