


COPYRIGHT
This drawing is the property of Michael Goff. The information given on it is protected by copyright and any form of copying or reproduction is strictly forbidden. The drawing remains the property of Michael Goff and is subject to recall without notice.

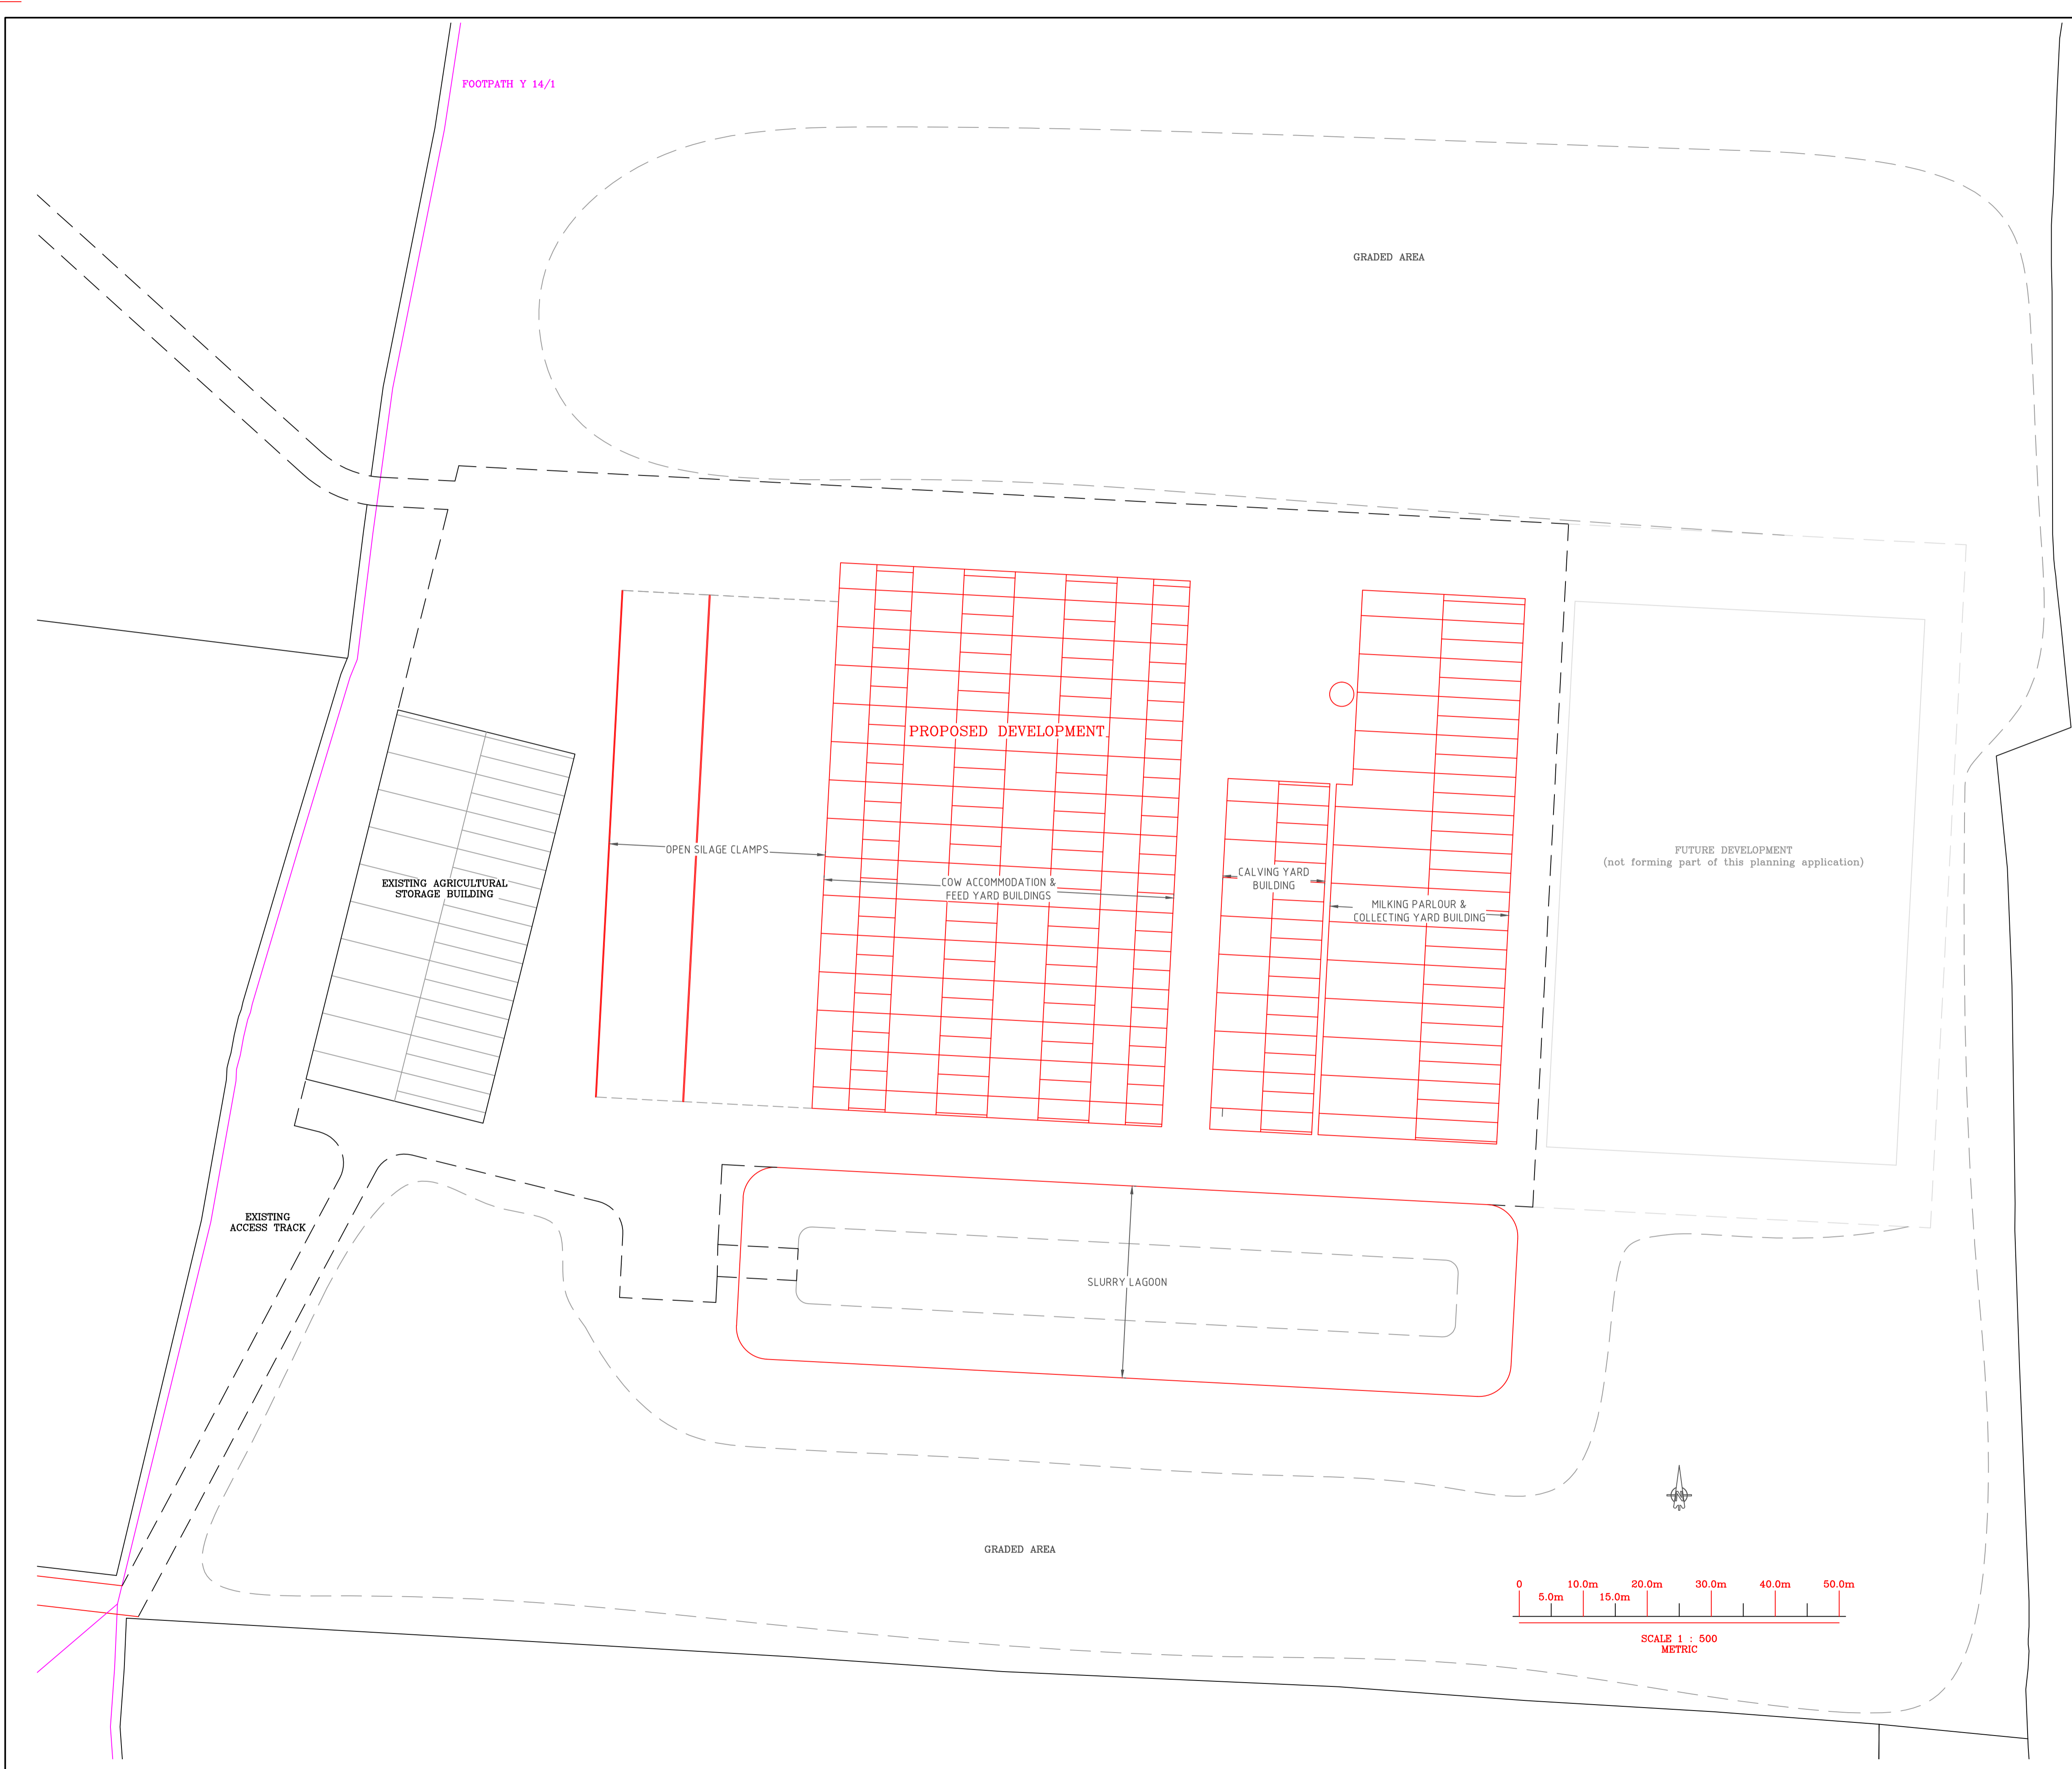

DRAWING ISSUED FOR PLANNING PURPOSES
31/08/2019

CLIENT:
M R TIZZARD LTD
NORTH WOOTTON FARM,
NORTH WOOTTON,
SHERBORNE,
DT9 5JW.

PROJECT:
PROPOSED DAIRY COMPLEX AT
ASHINGTON MANOR FARM, ASHINGTON,
YEOVIL, SOMERSET, BA22 8EE

**MICHAEL GOFF**
*Agricultural Planning &
Project Management*
Telephone: 07739 279042

SCALE: 1 : 500 (@ A1)	DRAWN: M Goff	DATE: 10/05/2018
------------------------------------	-------------------------	----------------------------

TITLE: BLOCK PLAN.

Drawing No: MT/ASH/PLN/002A.