


BEAR CLIFF - II
PHASE - 1

12th to Rolling
book 116 p. 500
page 4

LINE	CHORD BEARING	RADIUS	CHORD	TANGENT
C1	N85°34'12"W	206.95'	108.31'	86.13'
C3	S39°57'49"W	187.89'	352.46'	500.35'
C4	S39°57'50"W	232.86'	456.88'	639.10'
C6	S63°37'27"E	349.87'	350.04'	234.89'
C6	S63°37'27"E	354.87'	440.20'	255.11'
C7	N80°22'50"W	394.65'	127.47'	64.59'
C8	N88°22'50"W	384.05'	117.82'	68.63'
C9	S74°33'25"W	117.97'	104.63'	68.30'
C10	S74°33'25"W	87.97'	72.53'	43.47'
C11	S31°00'37"W	117.97'	69.50'	35.93'
C12	N84°05'53"W	87.97'	164.63'	233.32'
C13	S02°10'30"E	117.97'	60.24'	23.84'
C14	S35°07'00"E	117.97'	68.18'	35.00'
C15	S71°10'22"E	117.97'	72.53'	41.23'
C16	N78°17'00"W	234.65'	122.50'	63.45'
C17	N75°17'00"W	264.65'	138.19'	71.57'
C18	N84°15'37"W	150.38'	145.54'	85.21'
C19	S76°09'01"W	180.35'	221.66'	153.24'
C20	S02°01'58"W	150.38'	127.89'	87.73'

NORTH ORIENTATION BASED ON
MAP BOOK 10 PAGE 65, RECORDED IN THE
HODDRELL COUNTY REGISTER OF DEEDS.

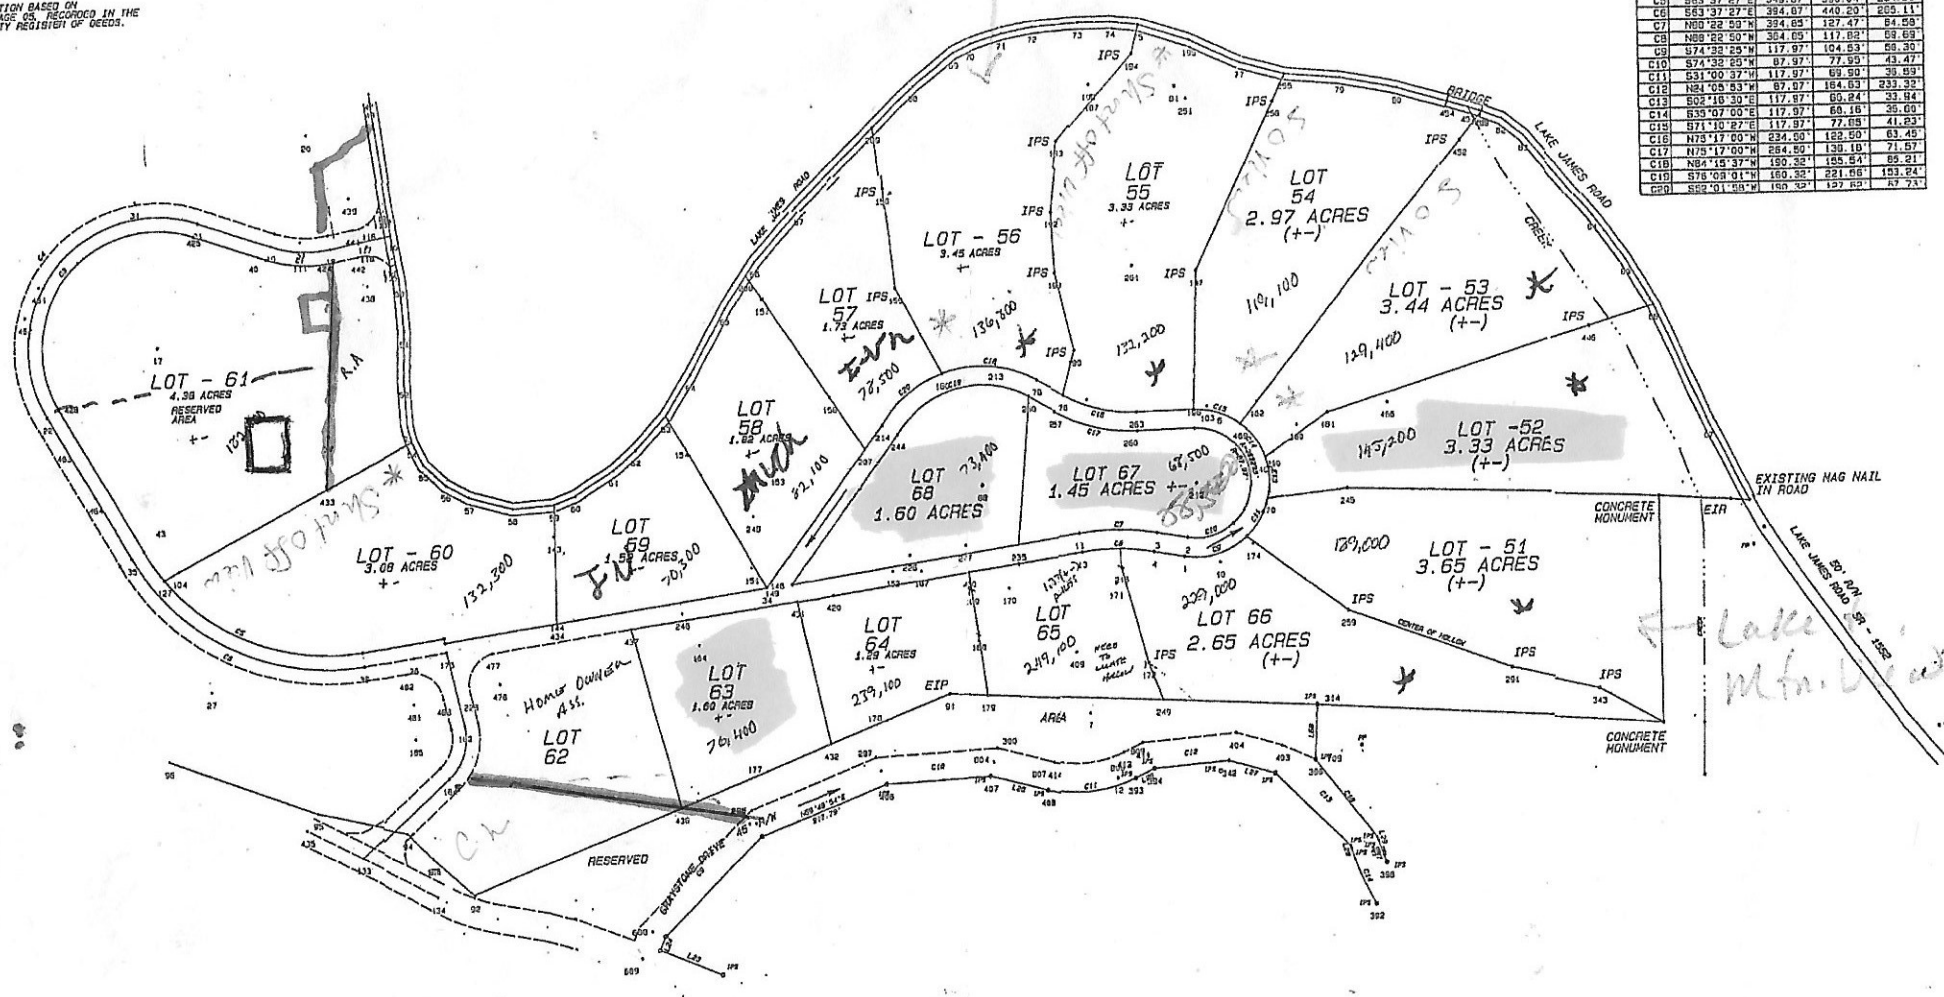

PRELIMINARY MAP

PRELIMINARY MAP	
SCALE: 1" = 100'	APPROVED BY:
DATE: 3/8/2005	REVISION:
AREA OF LOTS SHOWN ARE APPROXIMATE.	
DRAWING NUMBER: FILE: 12100-4U	

Mountain View 52-60

Lake Mtn View
64 66
65 51