


LAKE VIEW LOTS


BEARINGS ALONG R/W

LINE	BEARING	DISTANCE
L1	N12°59'49"W	22.92'
L2	N47°46'38"E	63.75'
L3	N06°32'55"W	137.61'
L4	S17°57'52"W	137.07'

NORTH NAD 83

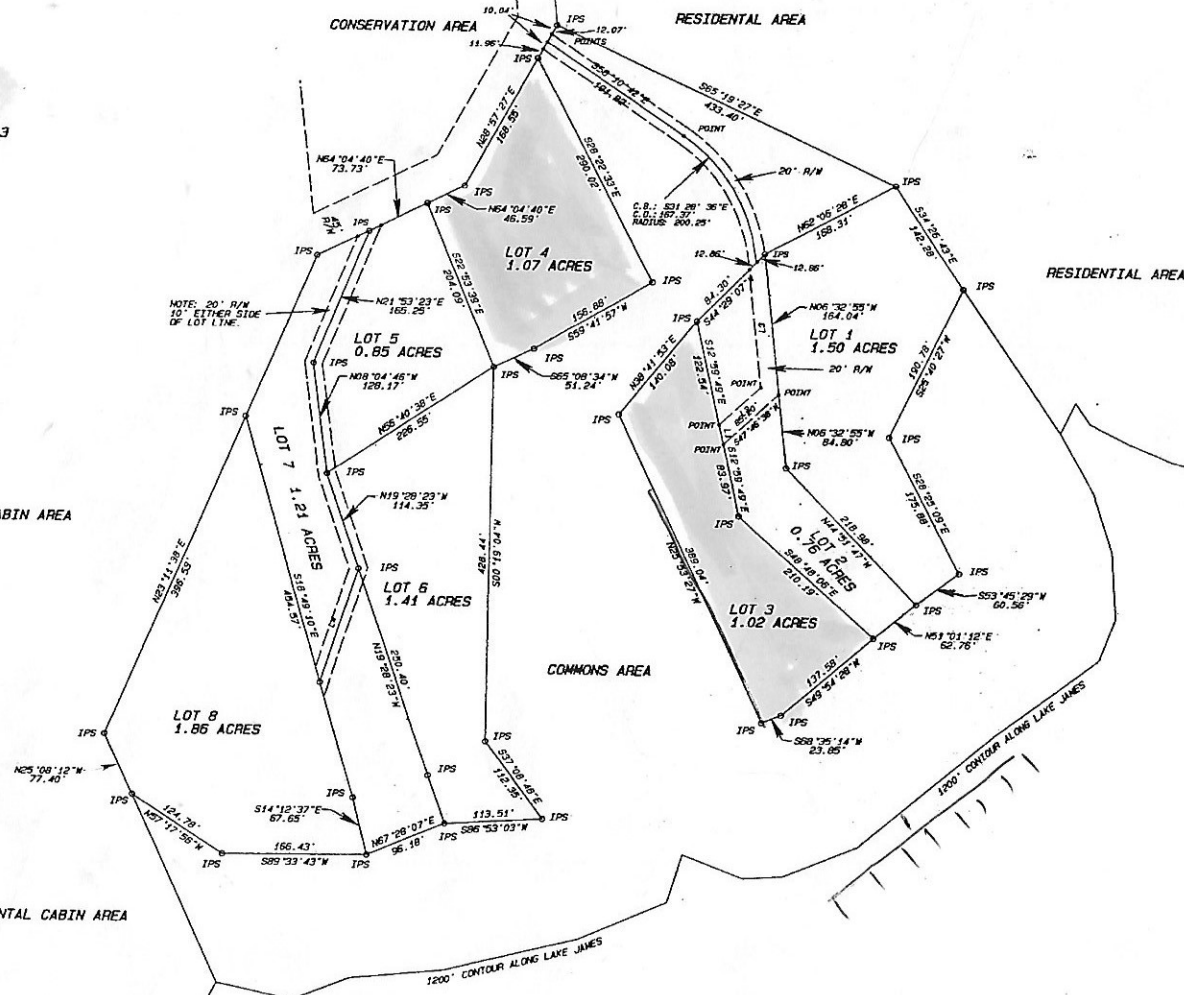

PRELIMINARY MAP OF LAKE VIEW LOTS

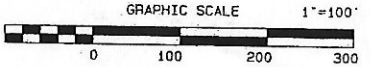

A SURVEY OF A PORTION OF THE
BLACK BEAR DEVELOPMENT INC. PROPERTY

PENDREGRASS SURVEYING P.O. BOX 1092 MORGANTON, N.C. 28680 (828) 433 0340

SURVEY FOR: BLACK BEAR DEVELOPMENT INC.		
SCALE: 1" = 100'	APPROVED BY: SP	DRAWN BY SP
DATE: 9/12/2003		REVISED
		DRAWING NUMBER
		FILE: LAKEVIEW