


# ICS Network

**VLAN Color Legend**

Trunk - Cat 6	VLAN909
Trunk SM-Fiber	VLAN910
VLAN 10	VLAN911
VLAN 100	VLAN912
VLAN 901	VLAN913
VLAN 902	VLAN914
VLAN903	VLAN915
VLAN904	VLAN916
VLAN905	VLAN917
VLAN906	VLAN918
VLAN907	VLAN919
VLAN908	VLAN920

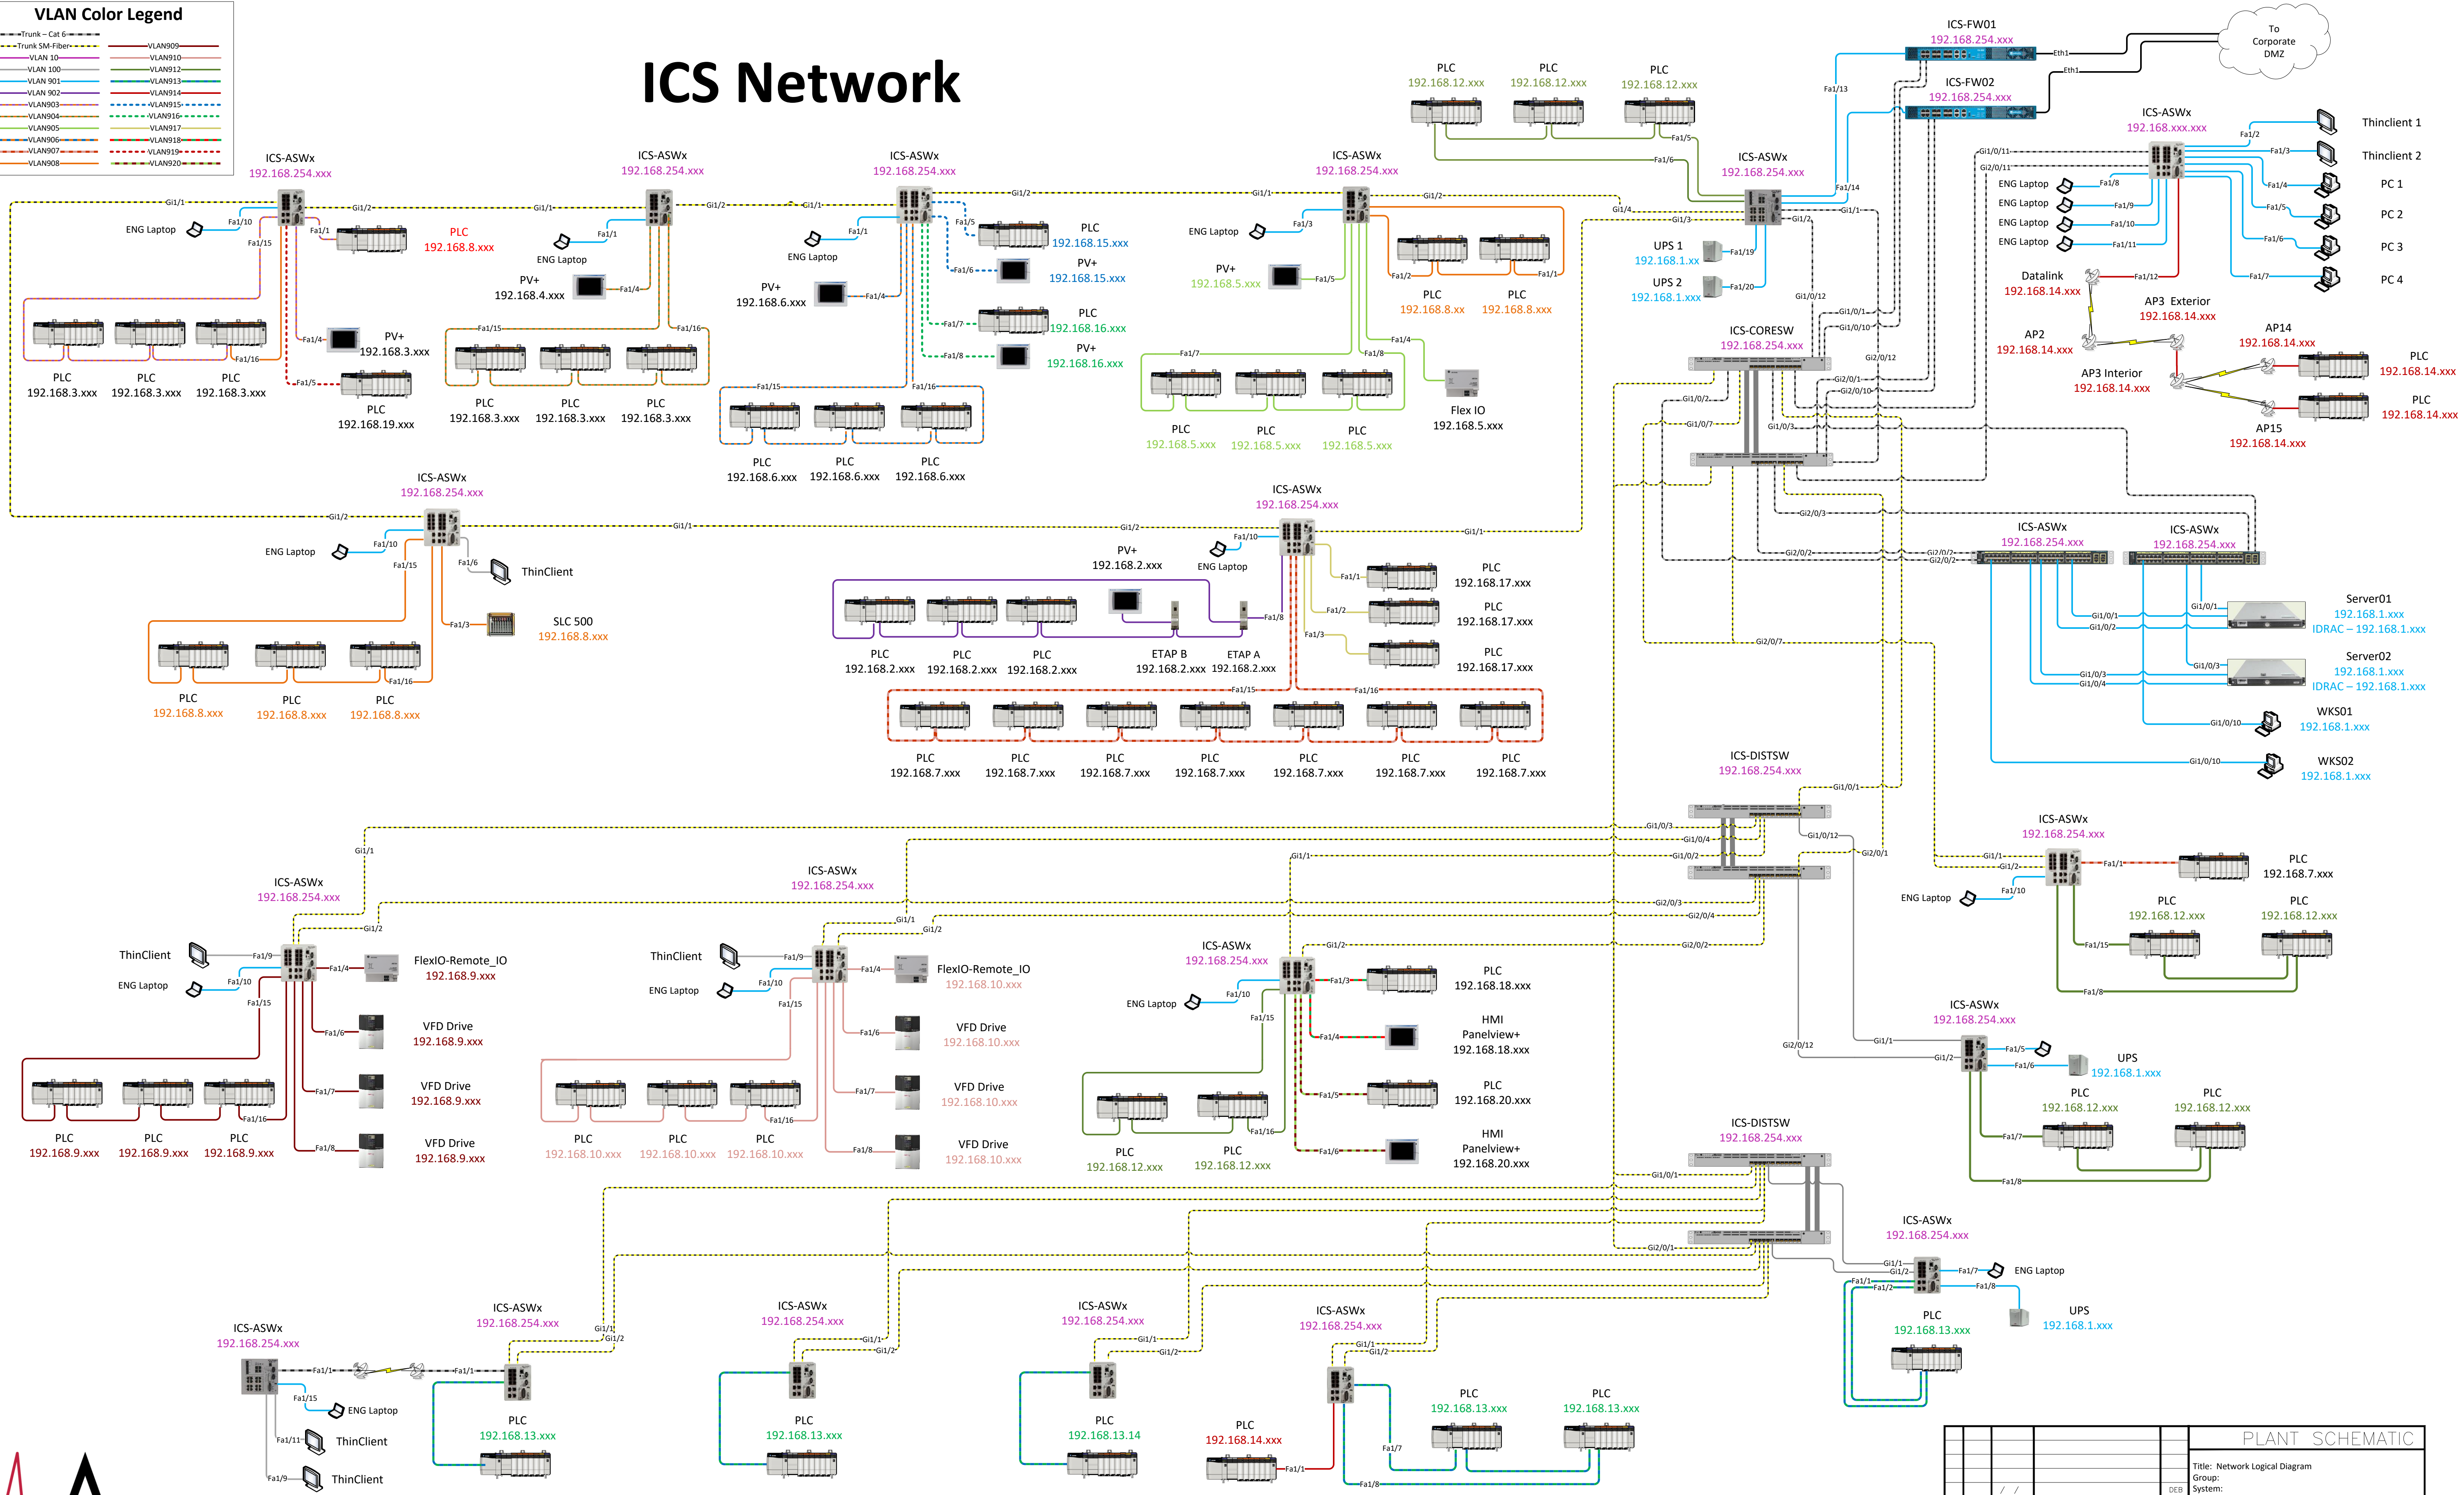

PLANT SCHEMATIC			
Title: Network Logical Diagram		Group: DEB	
System:		System:	
1	PMJ	Document Created	BHC
REV	DRWN	DATE	DESCRIPTION
No.	BY		APPR BY
			Sheet 1 of 1

