


DRAWING: C:\Users\lrent\OneDrive\Documents\Projects\CAD Data\Land Development\Output.dwg - PLOTTED: Nov 21, 2024 3:04 pm

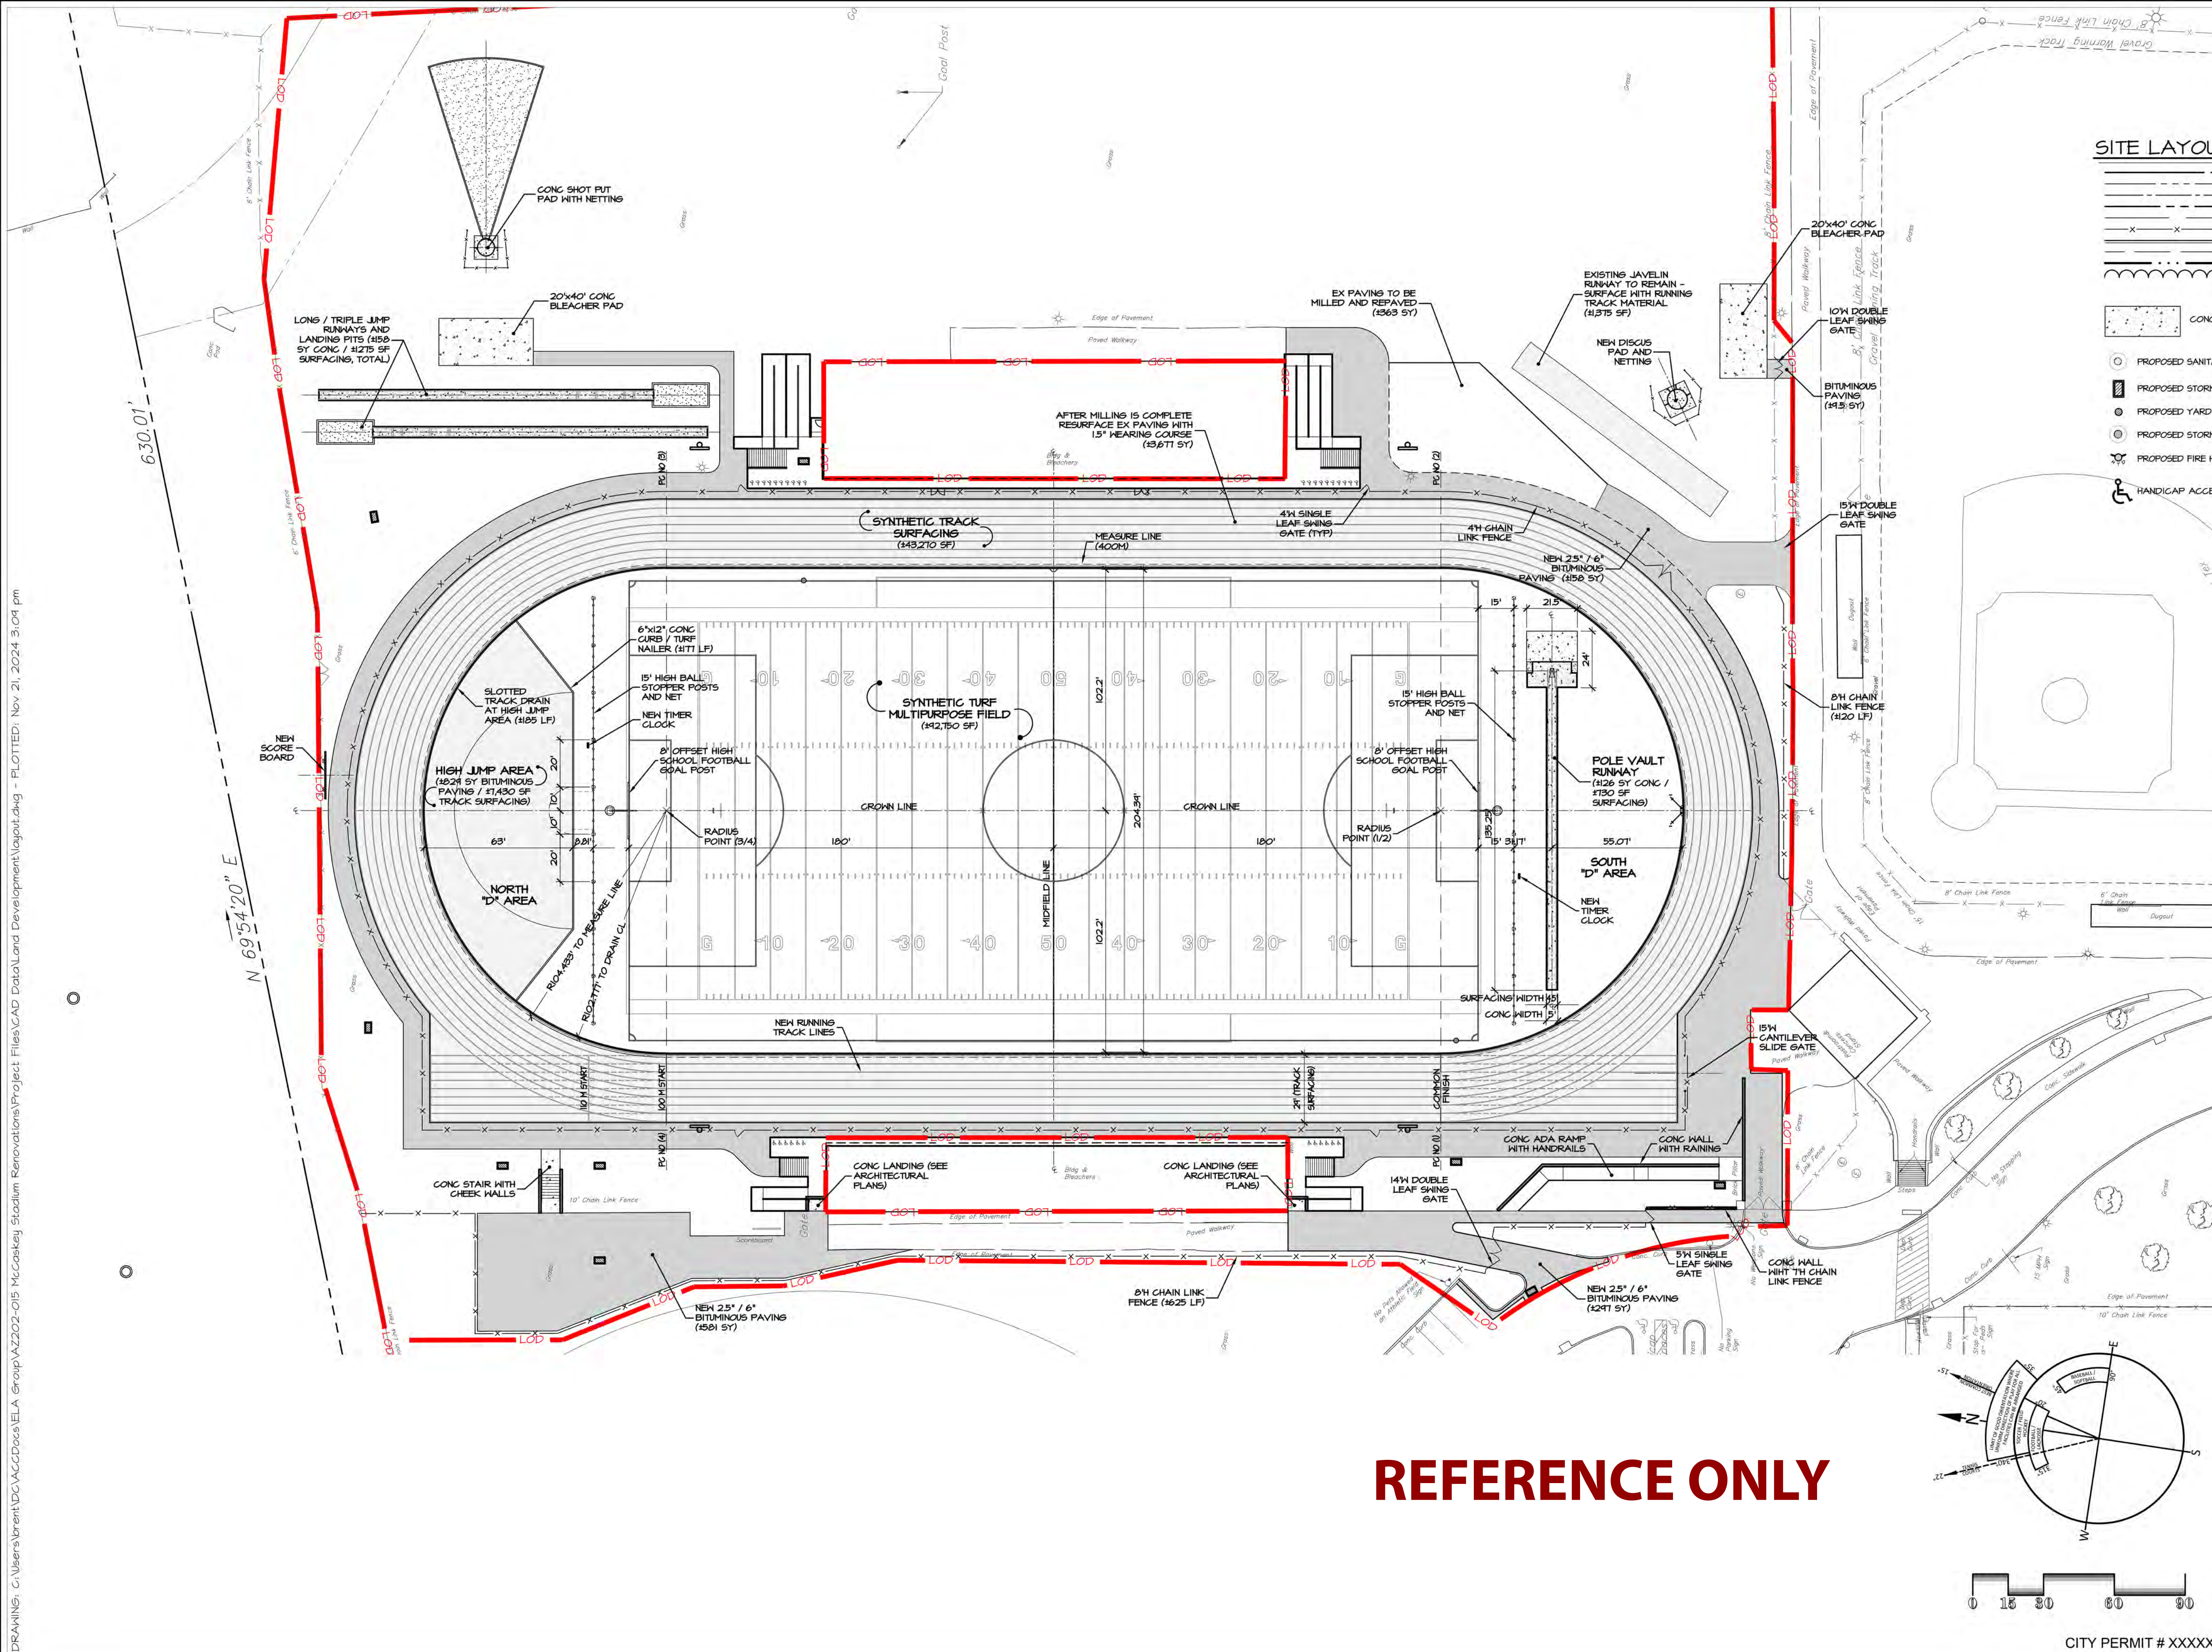

SITE LAYOUT LEGEND

---	PROPERTY LINE
- - -	EASEMENT LINE
---	CENTERLINE
- - -	RIGHT OF WAY LINE
---	BUILDING SETBACK LINE
---	FENCE LINE
---	CONCRETE CURB
---	CLEAR SIGHT TRIANGLE
---	PROPOSED STORMWATER BASIN
---	TREE LINE

	CONCRETE PAVING
	BITUMINOUS PAVING

	PROPOSED SANITARY SEWER MAINHOLE
	PROPOSED STORM WATER INLET
	PROPOSED YARD DRAIN
	PROPOSED STORM WATER MANHOLE
	PROPOSED FIRE HYDRANT
	CONCRETE MONUMENT
	IRON PIN
	SIGNAGE
	HEADWALL/ENDWALL
	HANDICAP ACCESSIBLE PARKING


REVISIONS PER:		DATE:	BY:
1.	-	-	-
2.	-	-	-
3.	-	-	-
4.	-	-	-
5.	-	-	-

EASPORT
ATHLETIC FACILITIES DESIGN & CONSULTING
743 SOUTH BROAD STREET
LITITZ, PA 17543
(717) 626-7271 FAX (717) 626-7040
www.easport.com

PRELIMINARY
NOT FOR CONSTRUCTION

FINAL LAND DEVELOPMENT PLAN
SUBJECT:
LAYOUT PLAN
McCASKEY HIGH SCHOOL
STADIUM RENOVATIONS
CITY OF LANCASTER - LANCASTER COUNTY - PENNSYLVANIA
CLIENT:
MM ARCHITECTS
214 NORTH DUKE STREET
LANCASTER, PA 17602
(717) 393-3211

MANAGER:	HDC	DATE:	OCTOBER 2024
DESIGNER:	HDC	PROJECT NO.:	AZ202-015
DRAWN BY:	BLS	SCALE:	1" = 30'

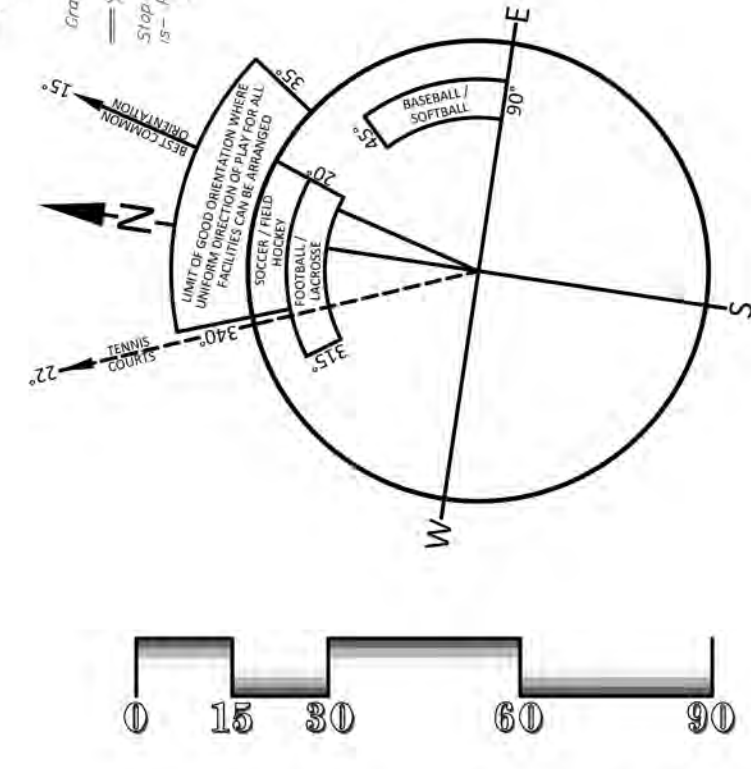

REFERENCE ONLY

CITY PERMIT # XXXXX