

JEFF 712-441-3695  
 TOM 605-254-1680  
 MARCUS 605-951-5017  
 jllrc@premieronline.net  
 414 MAIN STREET HULL, IA 51239


**EXAMPLE**  
*main floor layout*

DRAWINGS PROVIDED BY:  
 Marcus Andringa  
 email: marcusandringa@yahoo.com

DATE:  
 4/24/2026

SCALE:  
 3/8" = 1'  
 Sheet size: 24" x 36"

SHEET:  
**1**

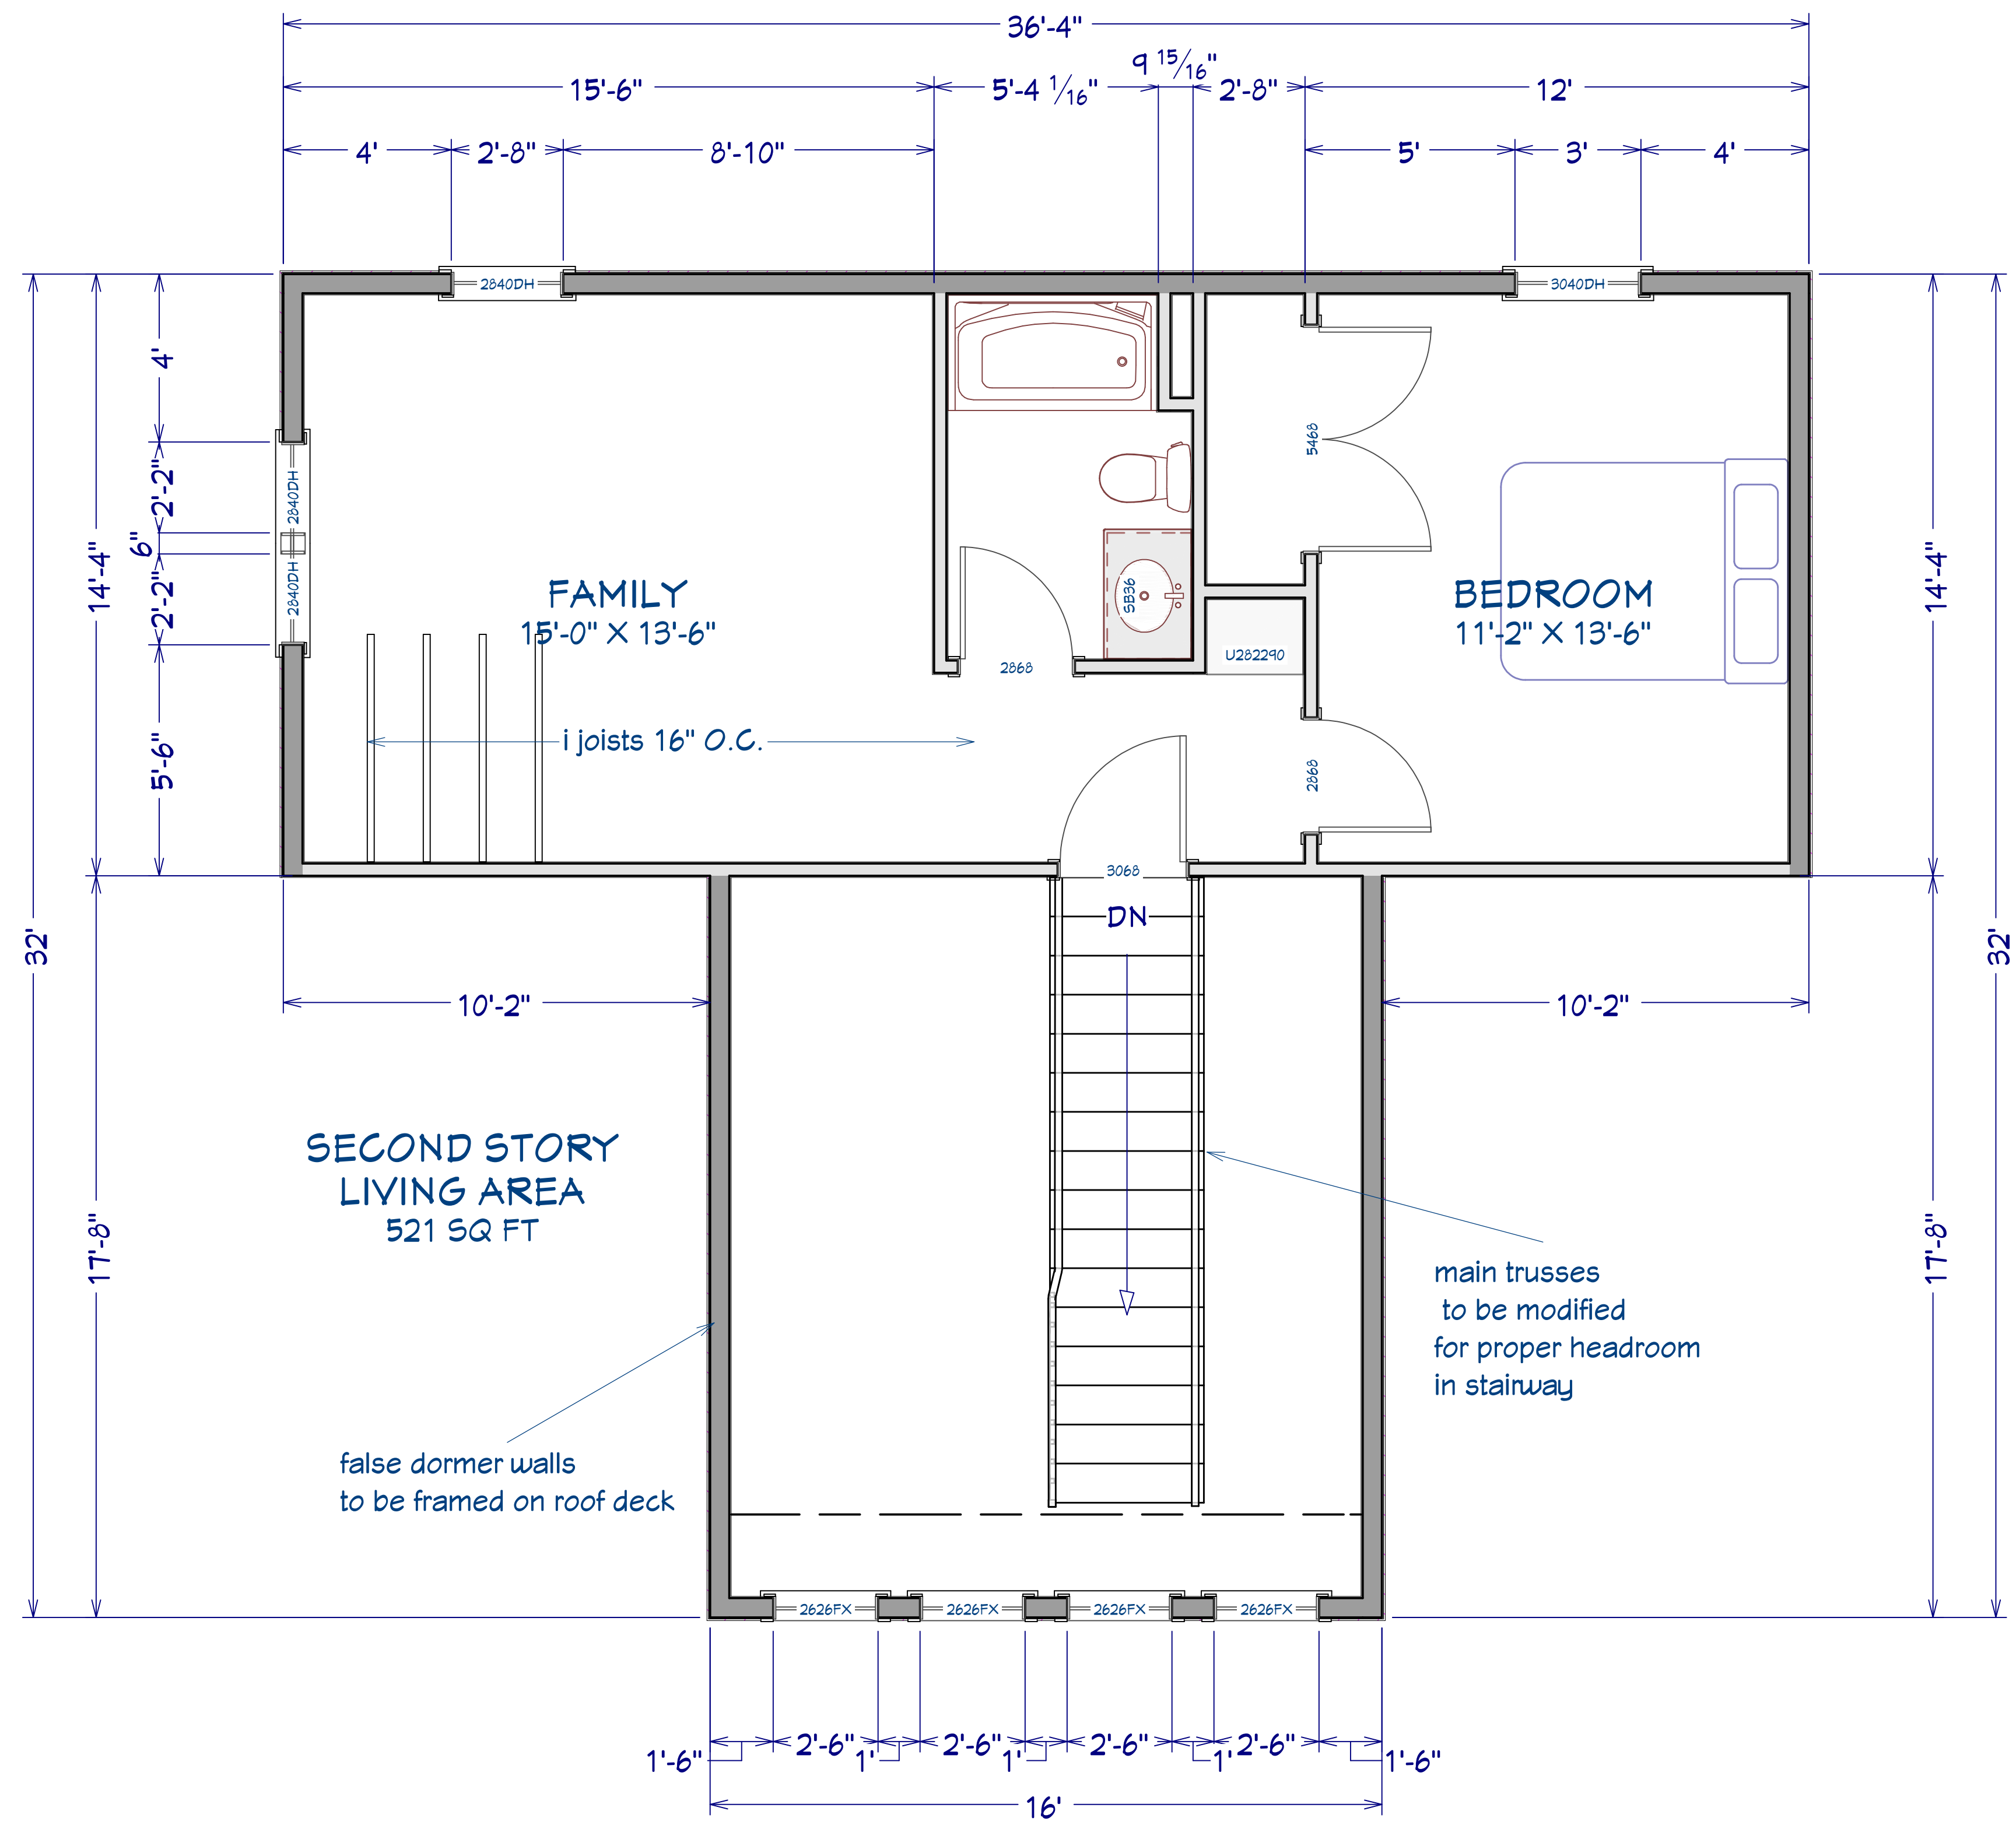

J&J Building Contractors  
 General Contracting and Custom Cabinetry  
 Hull, Iowa

JEFF 712-441-3695  
 TOM 605-254-1680  
 MARCUS 605-951-5017

[jjrc@premieronline.net](mailto:jjrc@premieronline.net)  
 414 MAIN STREET HULL, IA 51239

*second story layout*


*Marcus Andringa*

DRAWINGS PROVIDED BY:  
 Marcus Andringa  
[marcusandringa@yahoo.com](mailto:marcusandringa@yahoo.com)

DATE:  
 4/24/2026

SCALE:  
 3/8" = 1'  
 Sheet size: 24" x 36"

SHEET:  
**2**

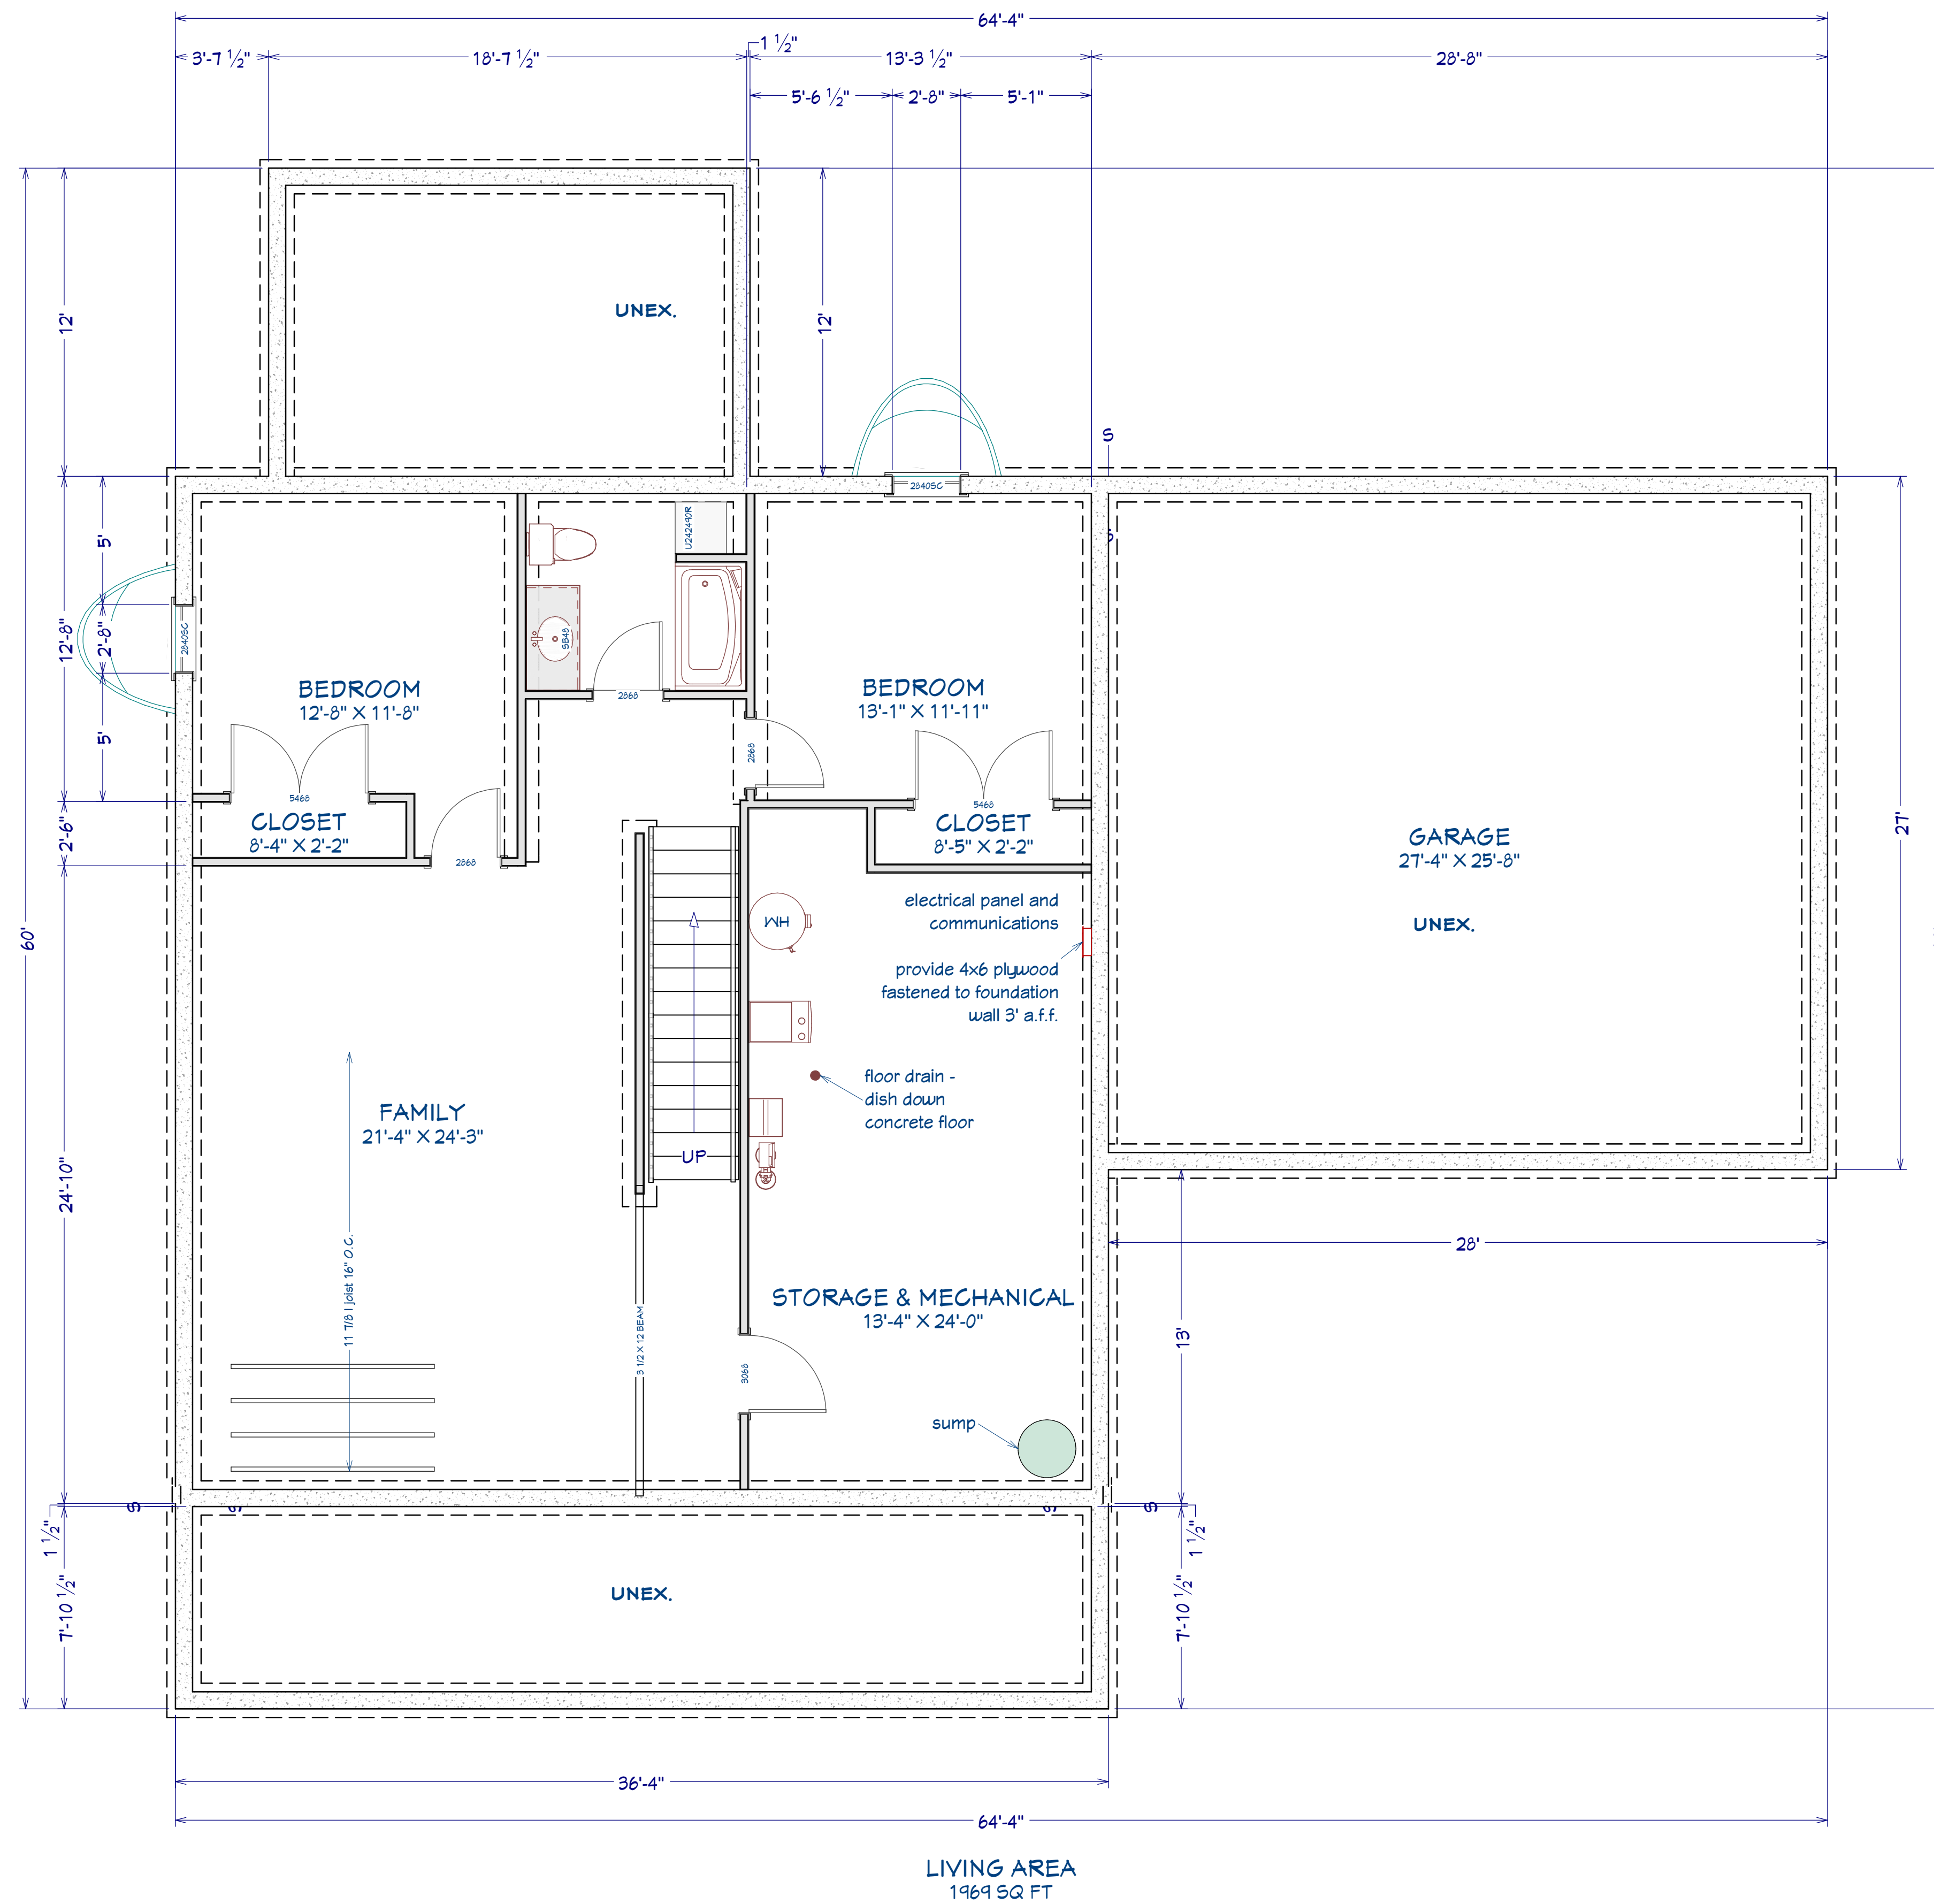



JEFF 712-441-3695  
TOM 605-254-1680  
MARCUS 605-951-5017  
[jjrc@premieronline.net](mailto:jjrc@premieronline.net)  
414 MAIN STREET HULL, IA 51239


*front  
rendering*

DRAWINGS PROVIDED BY:  
*Marcus Andringa*  
email: [marcusandringa@yahoo.com](mailto:marcusandringa@yahoo.com)


DATE:  
4/24/2026

SCALE:

SHEET:  
**4**

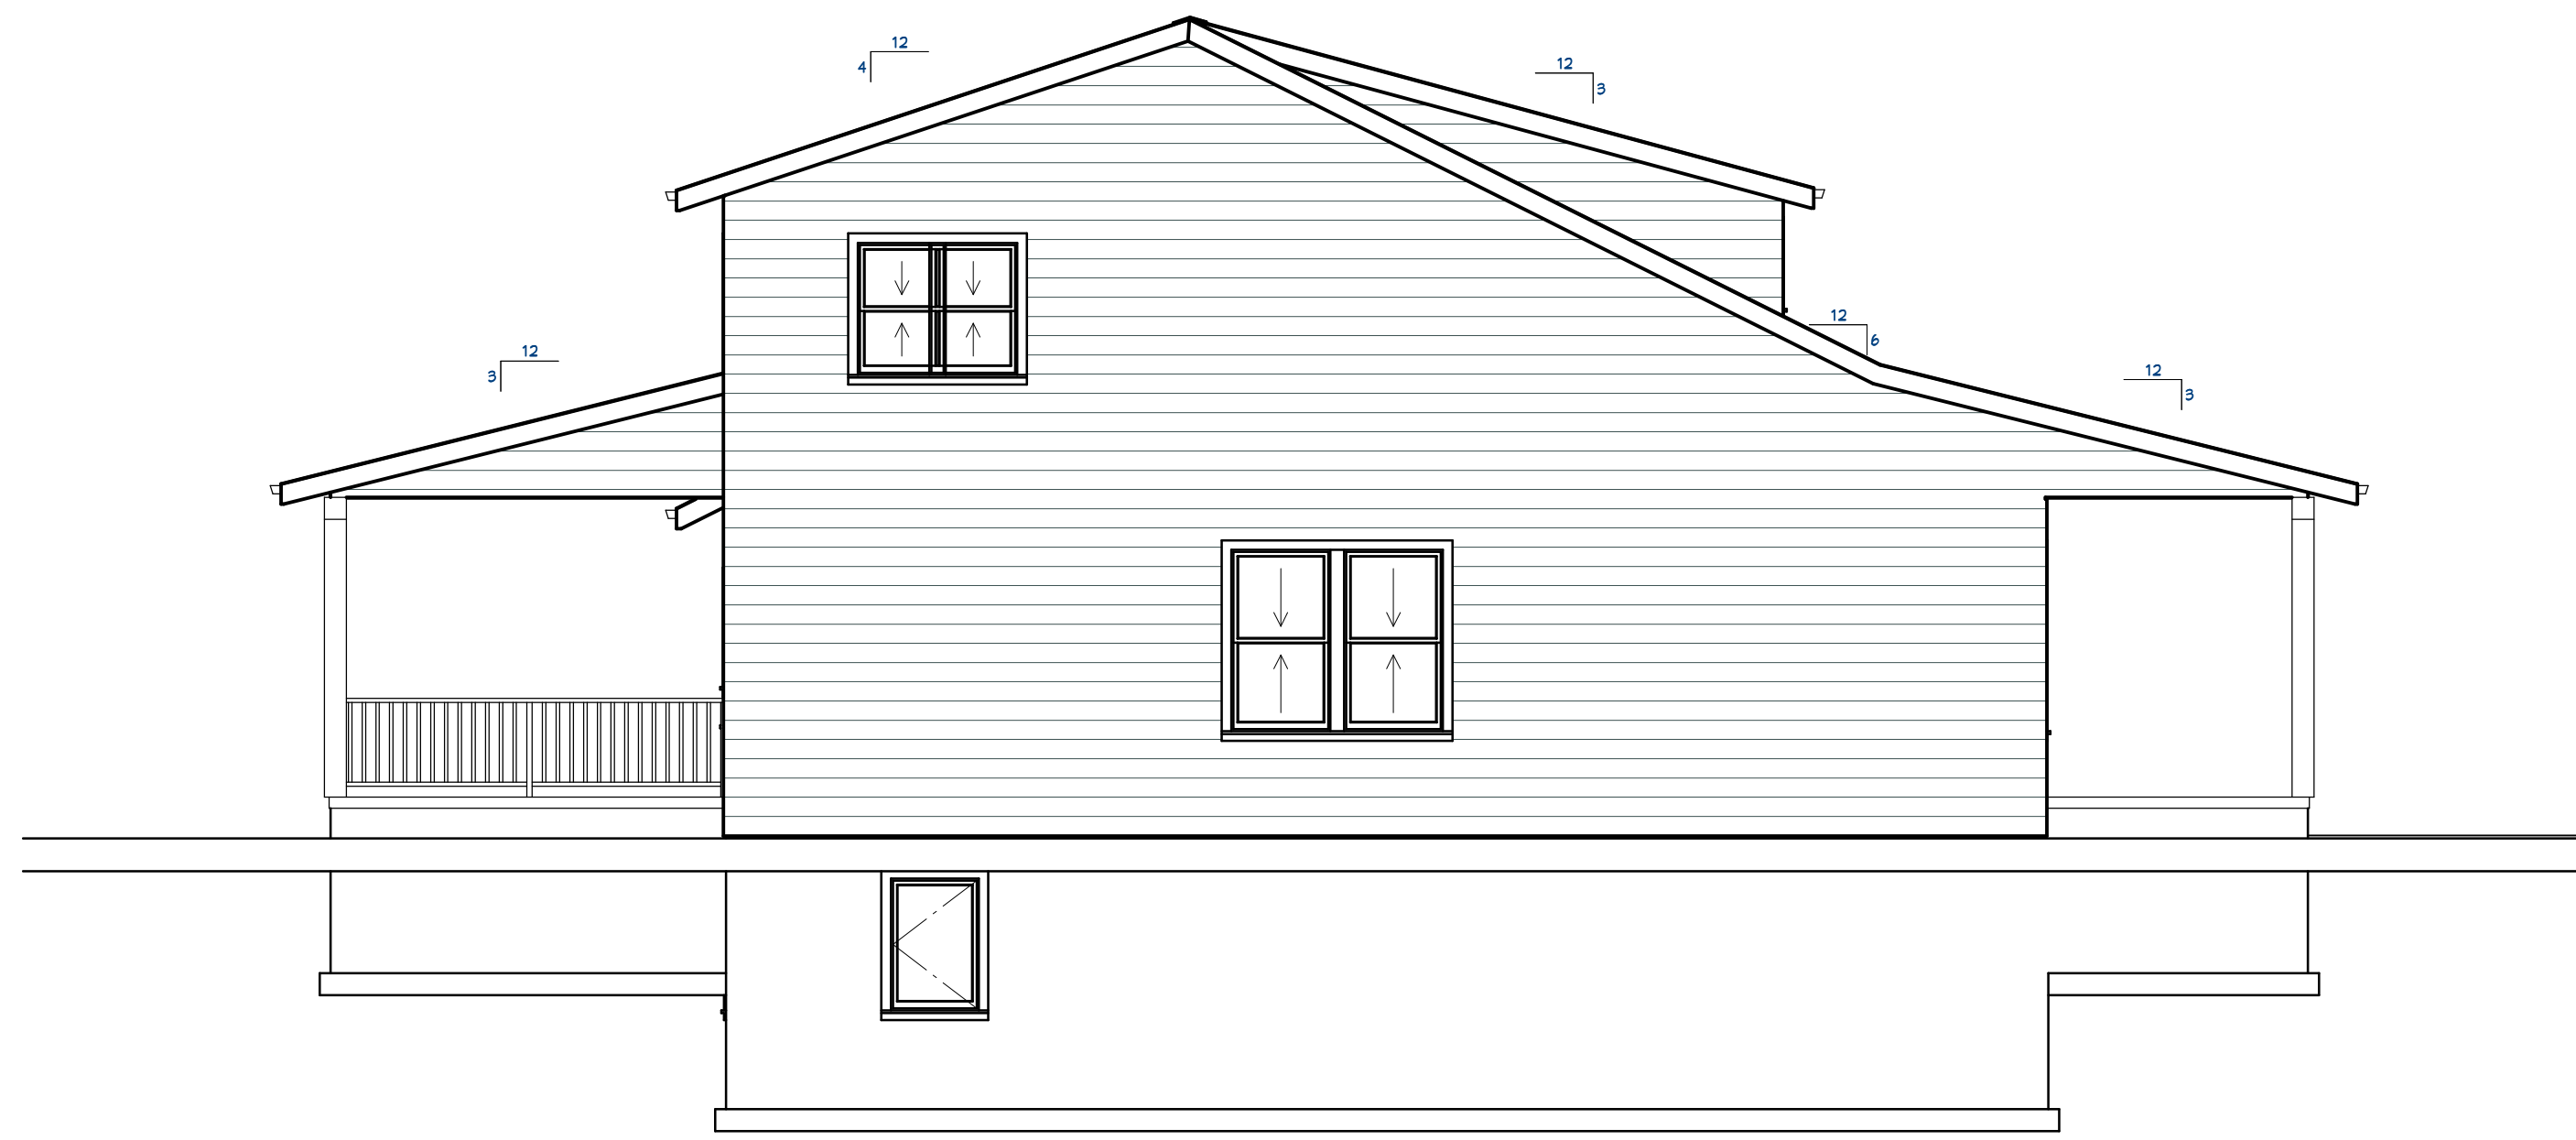

East

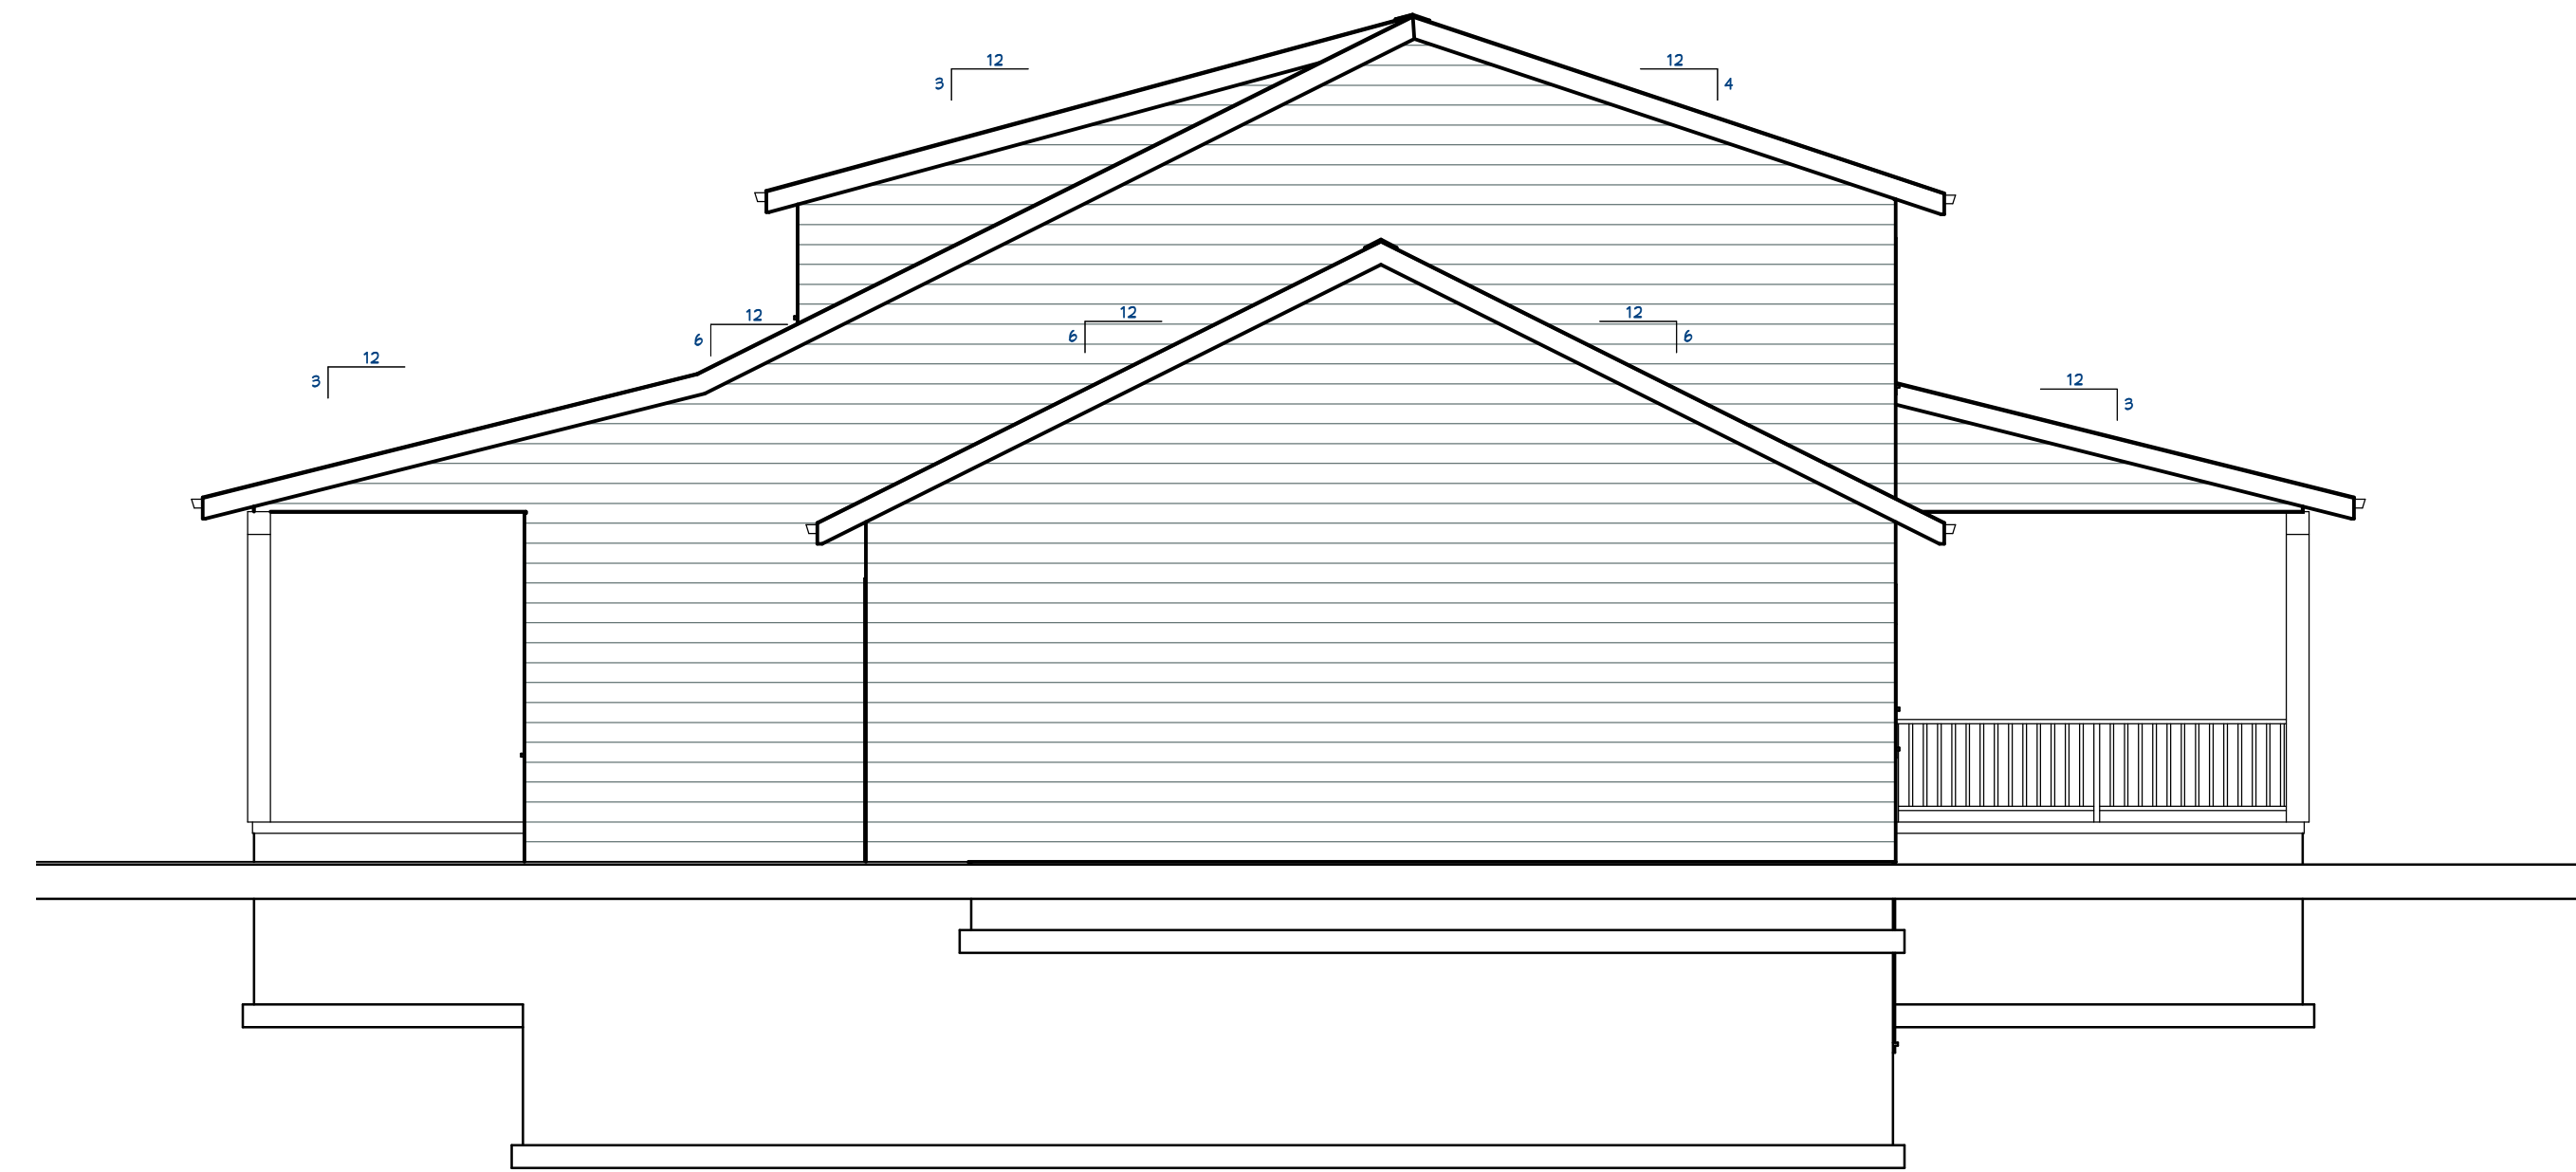


West



North



South

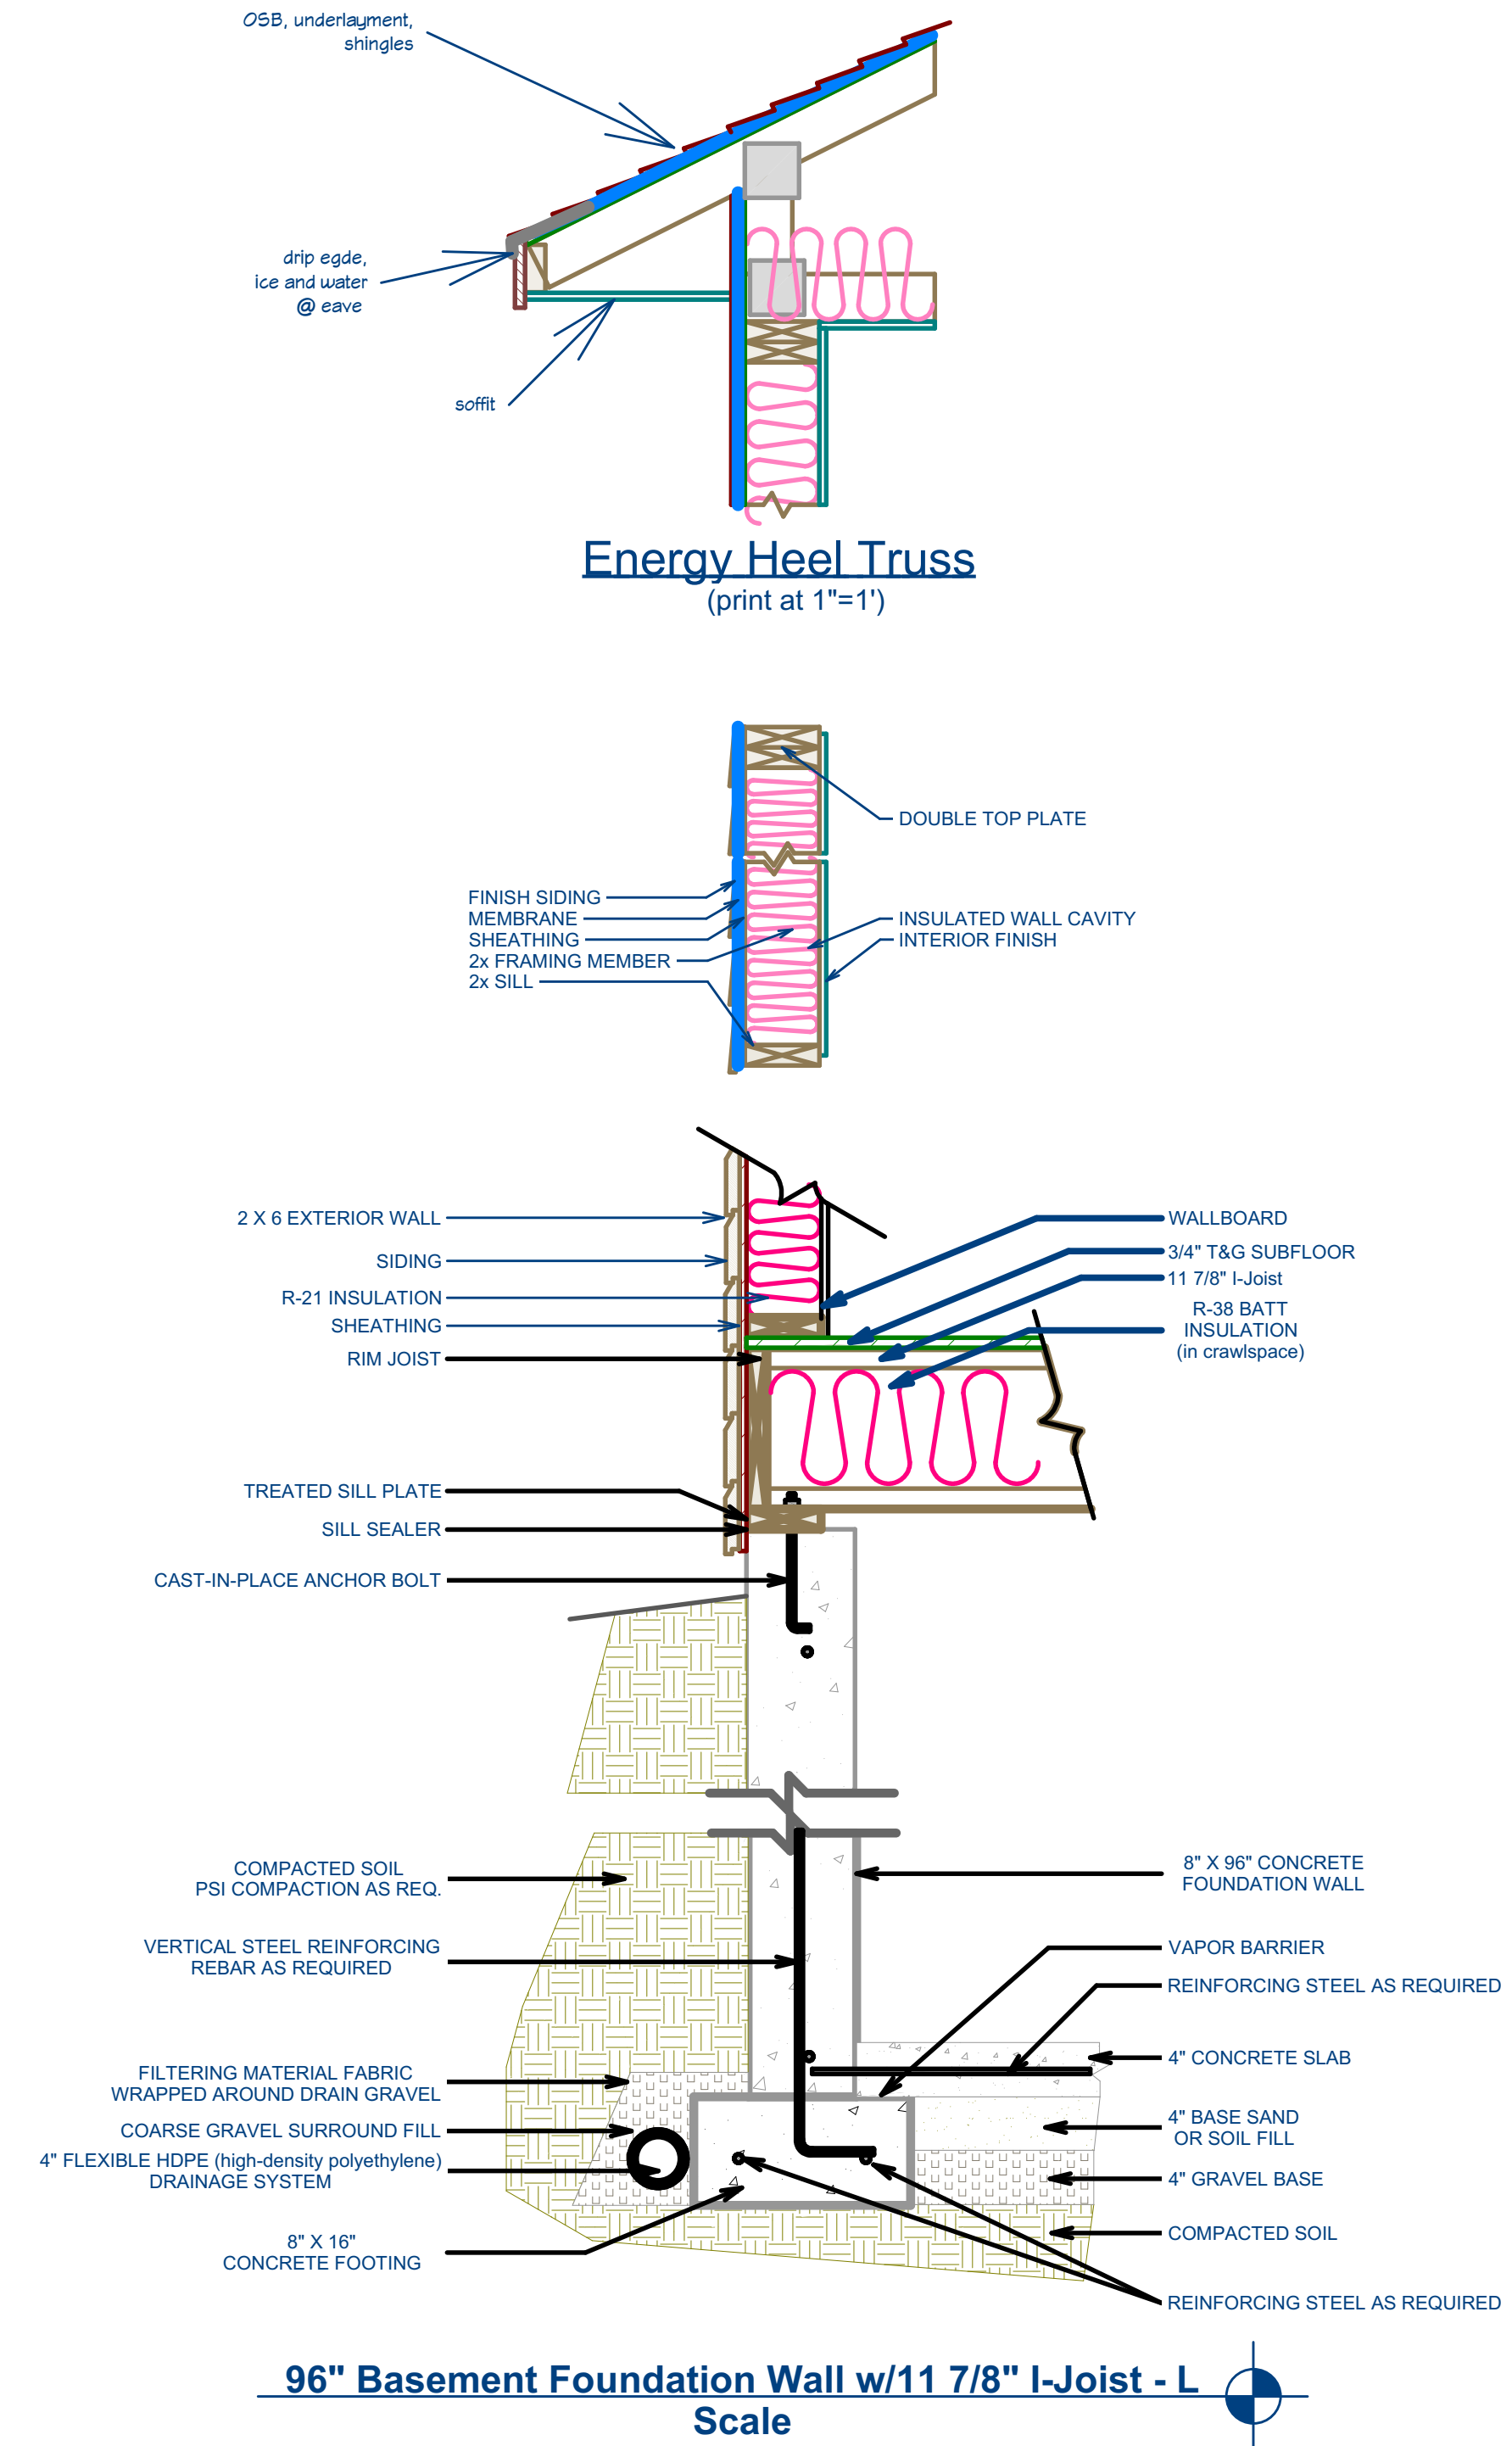

JEFF 712-441-3695  
 TOM 605-254-1680  
 MARCUS 605-951-5017  
 jirc@premieronline.net  
 414 MAIN STREET HULL, IA 51239

details

DRAWINGS PROVIDED BY:  
 Marcus Andringa  
 email: marcusandringa@jwbc.com

DATE:  
 4/24/2026

SCALE:

SHEET:  
**6**