


Trash Chute

General Information

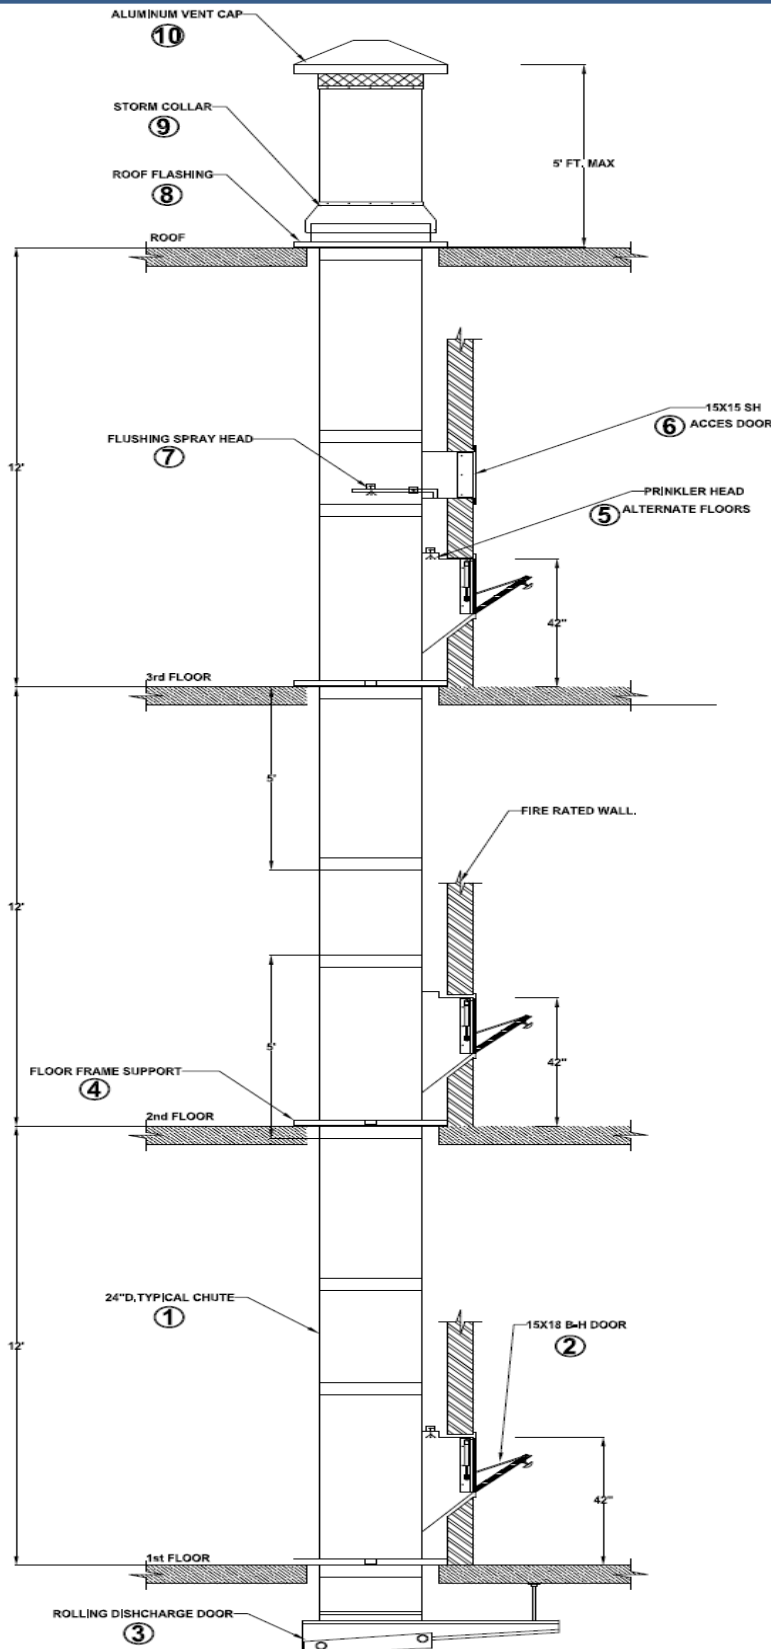

1. **TYPICAL CHUTE RISER 24"** diameter, conforms to NFPA requirements. Fabricated with 16 G. Aluminized steel or Stainless Steel (optional) Chutes are fully factory assembled with all joints welded. Other sizes are available upon request.
2. **INTAKE DOOR 15" W x 18" H**, bottom hinged, noiseless, self-closing, self-latching. Stainless Steel constructed. **UL-B Label**. Each Door is equipped with **Rubber Baffle. (Optional)**
3. **ROLLING DISCHARGE DOOR** with 165-F Fusible link. fabricated with 16 G. Aluminized steel. **NOT** required for all applications. The standard discharge door may be used when the trash or linen drops directly into a container or compactor machine.
4. **FLOOR FRAME Steel (chute support)**, to be angle 2"x2"x 3/16 thick minimum. (WELDED)
5. **165-F SPRINKLERS**. Fire sprinklers heads are located in the first and the last intake section. Also alternate floors will be required. (installation by others.)
6. **ACCESS DOOR SH 15" X 15"**, UL-B label. Loaded after last intake section. Used to have an access to sanitizing section.
7. **SANITIZING UNIT** Optional Accessory Complete with a female fitting, piping valve and plumbing connections. (installation by others.)
8. **ROOF FLASHING**. Flat-pitched-curb roof flashing, as required.
9. **STORM COLLAR**. Complete section is provided.
10. **ALUMINUM VENT CAP**, Full section 5' above the roof as per NFPA completed with aluminum vent cap.

OPTIONAL: SOUND DEADENING- CUSTOM SIZES DOORS-SHOP DRAWINGS.