




AS YOU
LIKE IT

A BROADWAY PRODUCTION
OF THE NEW YORK THEATRE COMPANY

UNCSA
FREEDMAN THEATRE

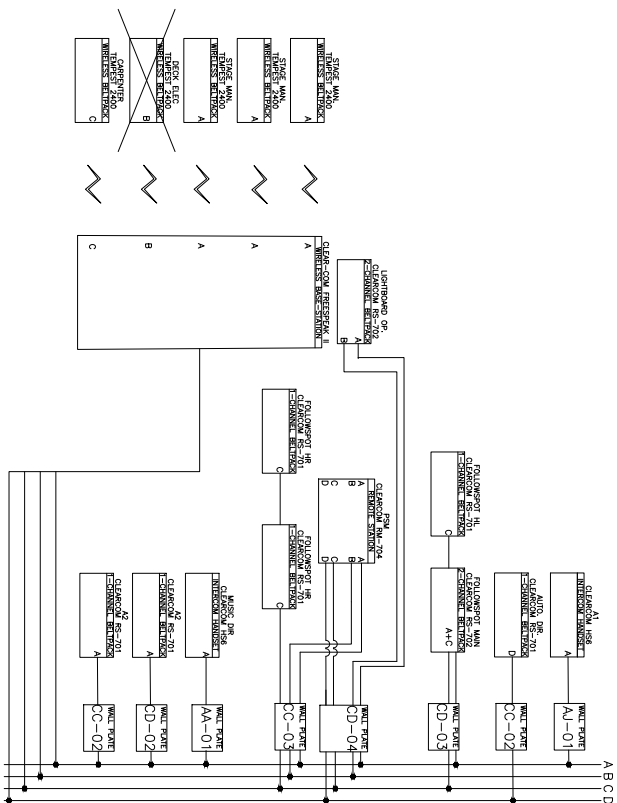

DURING TECH

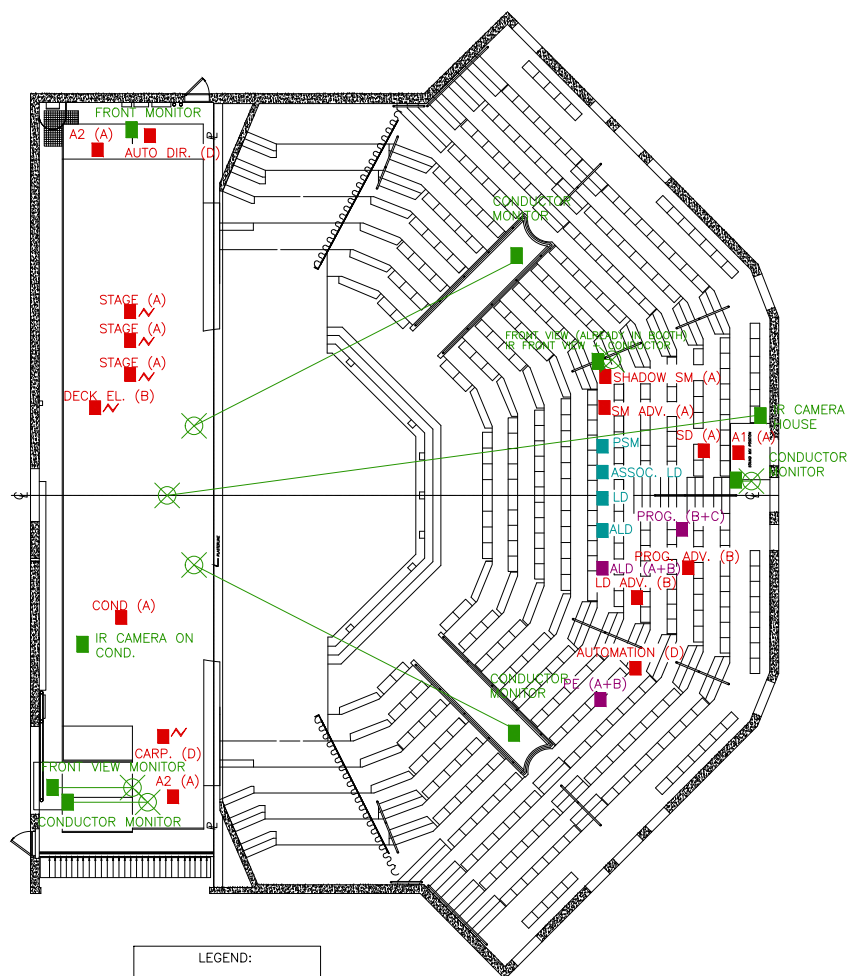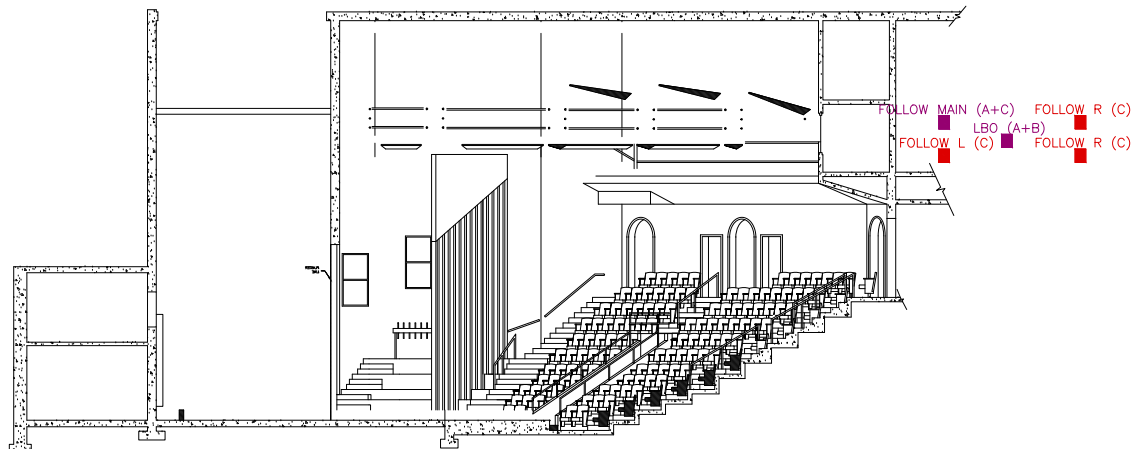

LEGEND:
SINGLE CHANNEL
DUEL CHANNEL
REMOTE STATION
VIDEO

30

SHEET

CON LAYOUT -
TECH

PATRICK CALHOUN

SOUND DESIGN

DRAWN BY: ERIC CLAWSON
FILENAME: AYI Drafting.dwg
ASSOCIATE: AB BENTLEY
PROJ: COMMON STEVING
LBO: MARTINEZ
AV: ERIC CLAWSON
A2: A2: FERRIS
A2: KATHERINE PEARSON/FINCH

PROJECT:

AS YOU LIKE IT

PRODUCER: UNCSA

SCALE: NOT TO SCALE DATE: 1/12/2024



REVISION: ###

DIRECTOR: ANDY PARIS
SCENIC DESIGN: NATHAN BOWDEN
COSTUME DESIGN: MARQUITA HORTON
LIGHTING DESIGN: ZZZ FLORES
MUSIC DIRECTOR: JENNIFER PEACOCK
CHOREOGRAPHER: KRISHA MARCANO
PSM: OLIVIA KURIMA

UNCSA
FREEDMAN THEATRE




DURING RUN

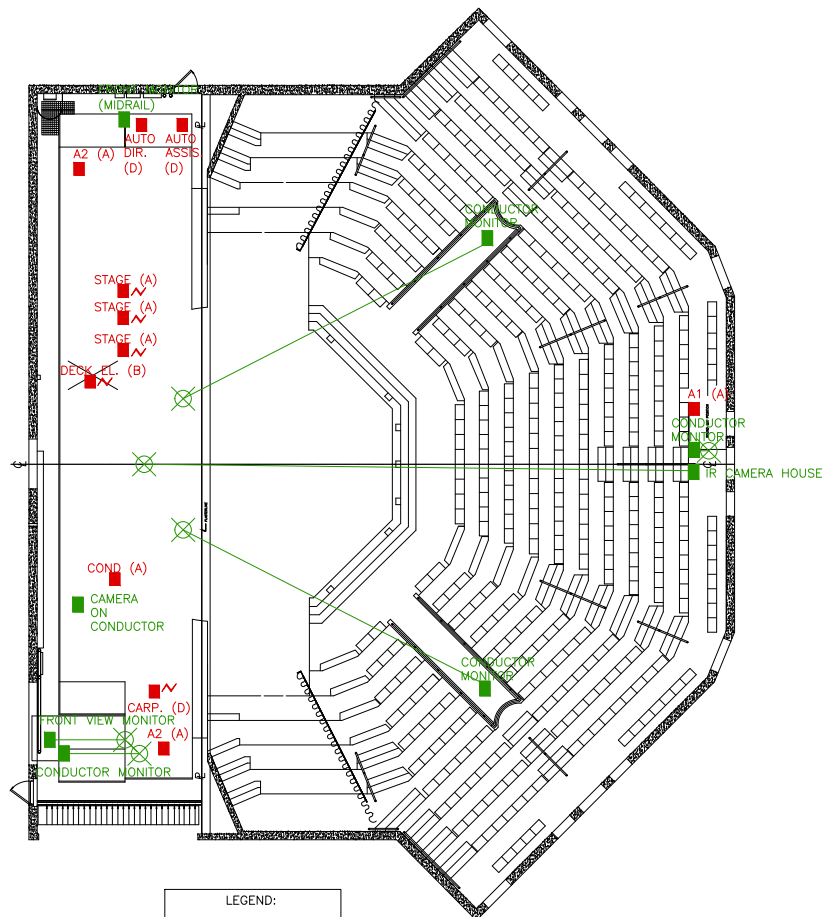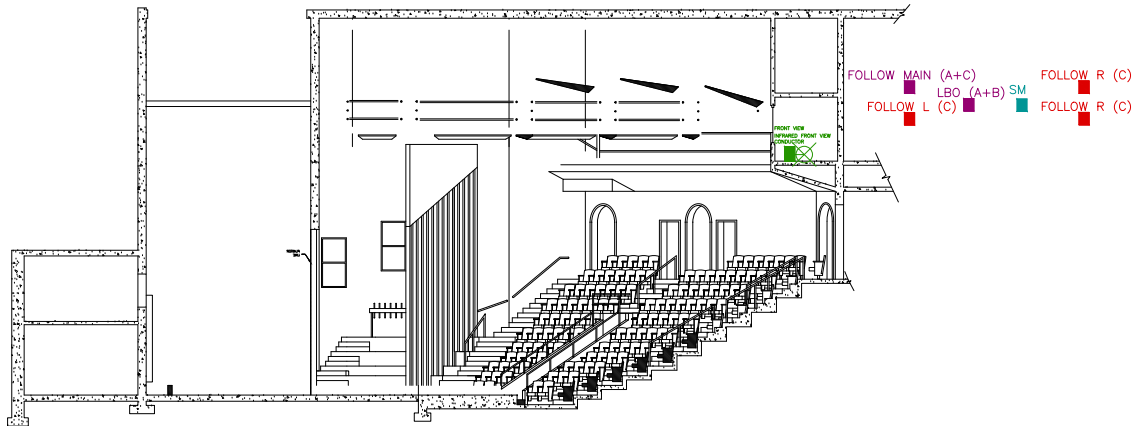


LEGEND:
 SINGLE CHANNEL
 DUEL CHANNEL
 REMOTE STATION
 VIDEO

DURING TECH

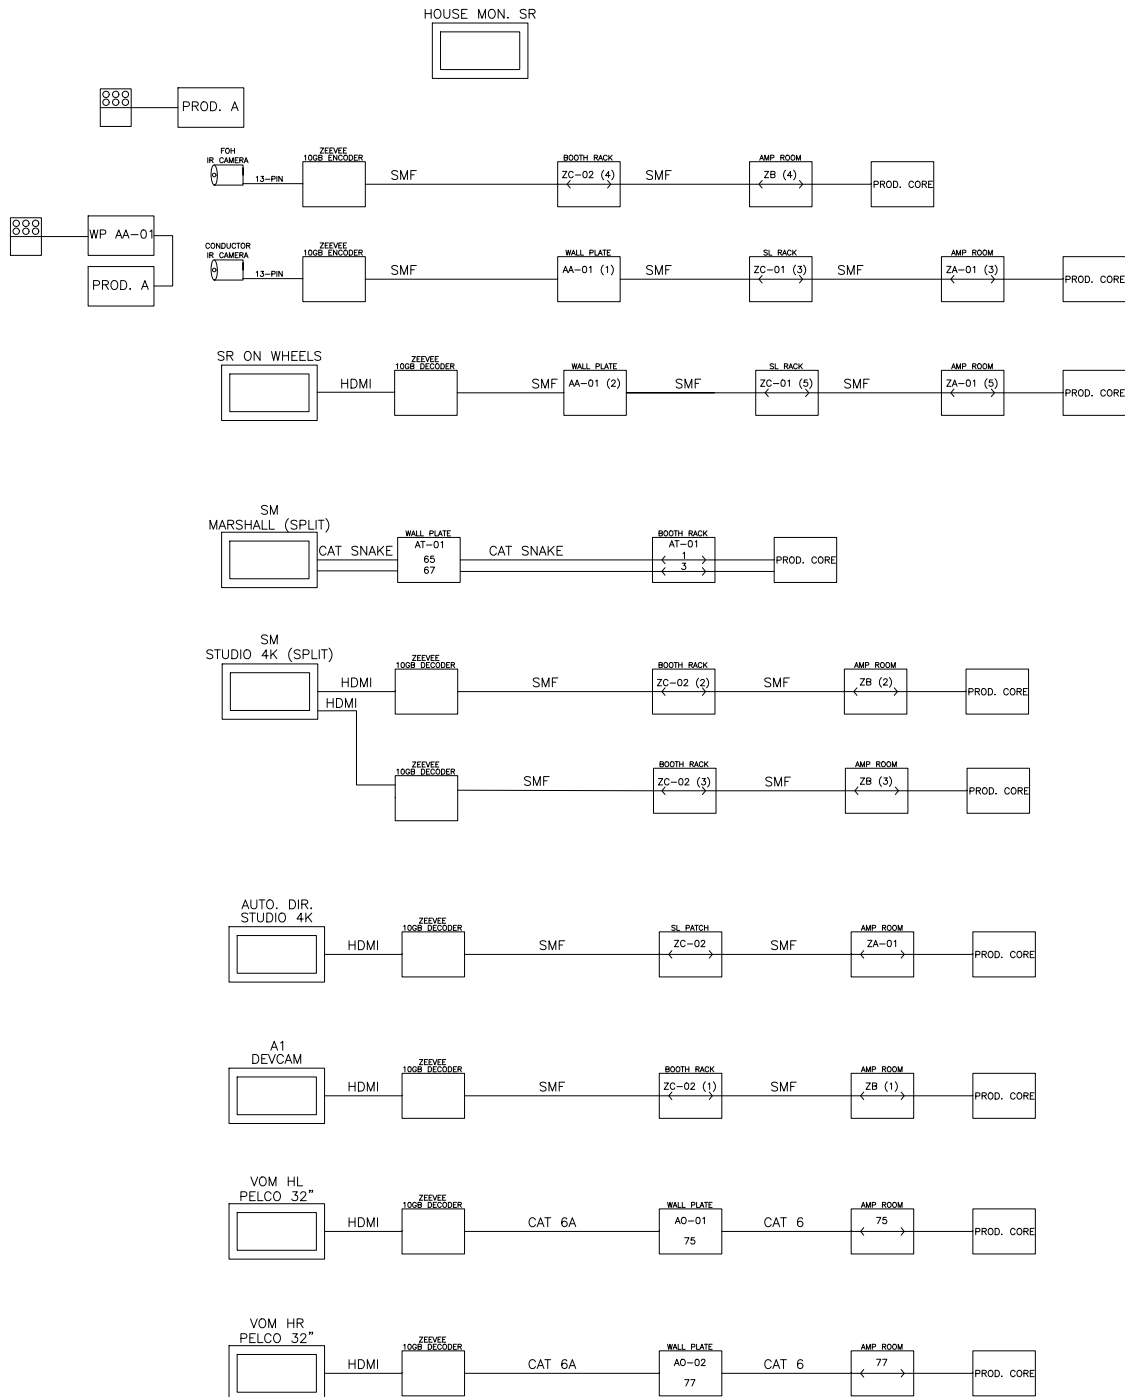

DURING RUN

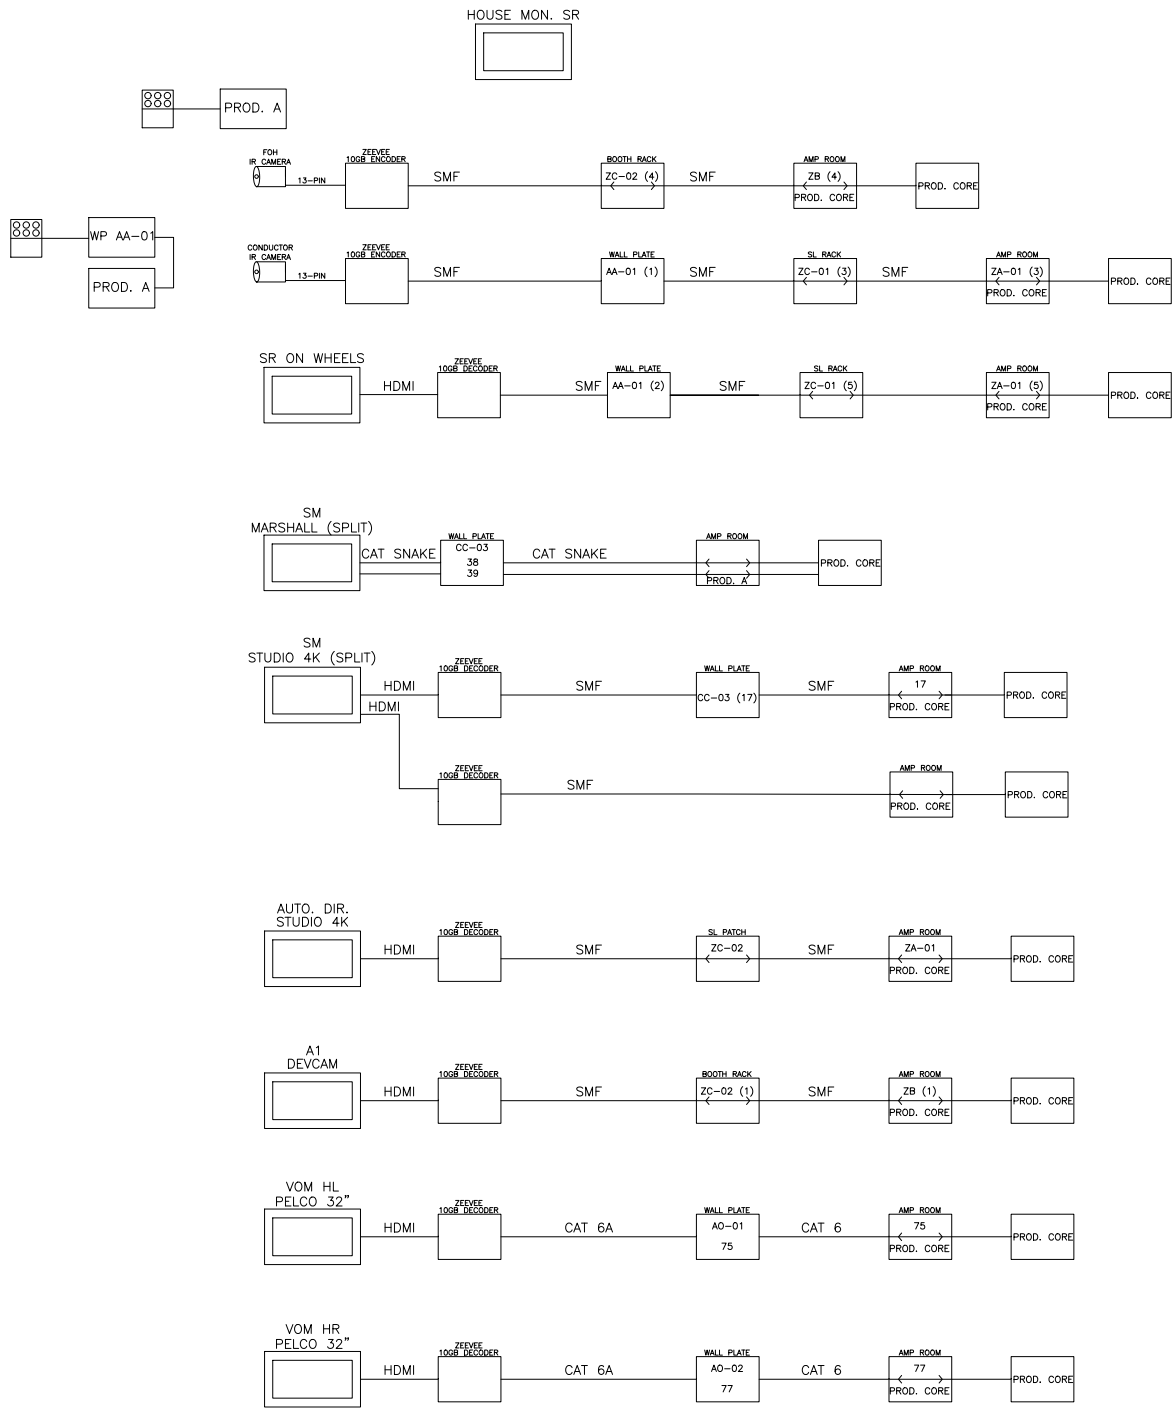

IR Camera (Conductor)	10 GB Encoder	SMF	WP AA-01 (1)	SL SMF AA-01 (1)	SMF	SL SMF ZC-02 (3)	Amp room SMF ZA-01 (3)	SMF	Production Core
IR Midrail Monitor (FOH, 4k)	10 GB Decoder	SMF	SL Amp SMF ZC-02 (2)	Amp room SMF ZA (2)	SMF	Production Core			
IR A1 Monitor (Decam, conductor)	10 GB Decoder	SMF	Booth SMF ZC-02 (1)	Amp room SMF ZB (1)	SMF	Production Core			
SM Dual Monitor (already in booth)	1 GB Decoder	Cat 6 Snake (2)	WP AT-01	Booth SMF ZC-02 (2)	Amp room (2)??	Cat 6 (2)	Production Core		
SM Monitor (IR double)(4k)	10 GB Decoder	SMF	WP AT-01 (63)	Booth AT-01	SMF	Production A			
	10 GB Decoder	SMF	WP AT-01 (64)		SMF	Production A			
IR Conductor: Vom Monitor (Pelco 32")	10 GB Decoder	Cat 6	WP AO-02 (77)	Amp room AO-02	Cat 6	Production A			
IR Conductor: Vom Monitor (Pelco 32")	10 GB Decoder	Cat 6	WP AO-01 (75)	Amp room AO-01	Cat 6	Production Core			
IR Camera (House)	10 GB Encoder	SMF	Booth SMF ZC-02 (4)	Amp room SMF ZB (4)	SMF	Production Core			
IR Monitor (SR, conductor)	10 GB Decoder	SMF	WP AA-01 (2)	SL SMF AA-01 (2)	SMF	SL SMF ZC-02 (5)	Amp room SMF ZA-01 (5)	SMF	Production Core



UNCSA
FREEDMAN THEATRE

DIRECTOR: ANDY PARIS
SCENIC DESIGN: NATHAN BOWDEN
COSTUME DESIGN: MARQUITA HORTON
LIGHTING DESIGN: EZZY FLORES
MUSIC DIRECTOR: JENNIFER PEACOCK
CHOREOGRAPHER: KRISHA MARCANO
PBM: OLIVIA KURIMA

AS YOU LIKE IT

PRODUCER: UNCSA

SCALE: NOT TO SCALE DATE: 1/12/2024 REVISION: ###

PATRICK CALHOUN

SOUND DESIGN

ASSOCIATE: AB BENTLEY
JESSE CONNER STIVING
A1: LEE MARTINEZ
A2: ERIC CLAWSON
A3: ADI FENBER
A4: KATHERINE PEARSON-FINCH

DRAWN BY: ERIC CLAWSON
FILENAME: AYLI Drafting.dwg

VIDEO PATCH
FL01

SHEET:

34

OF 41