


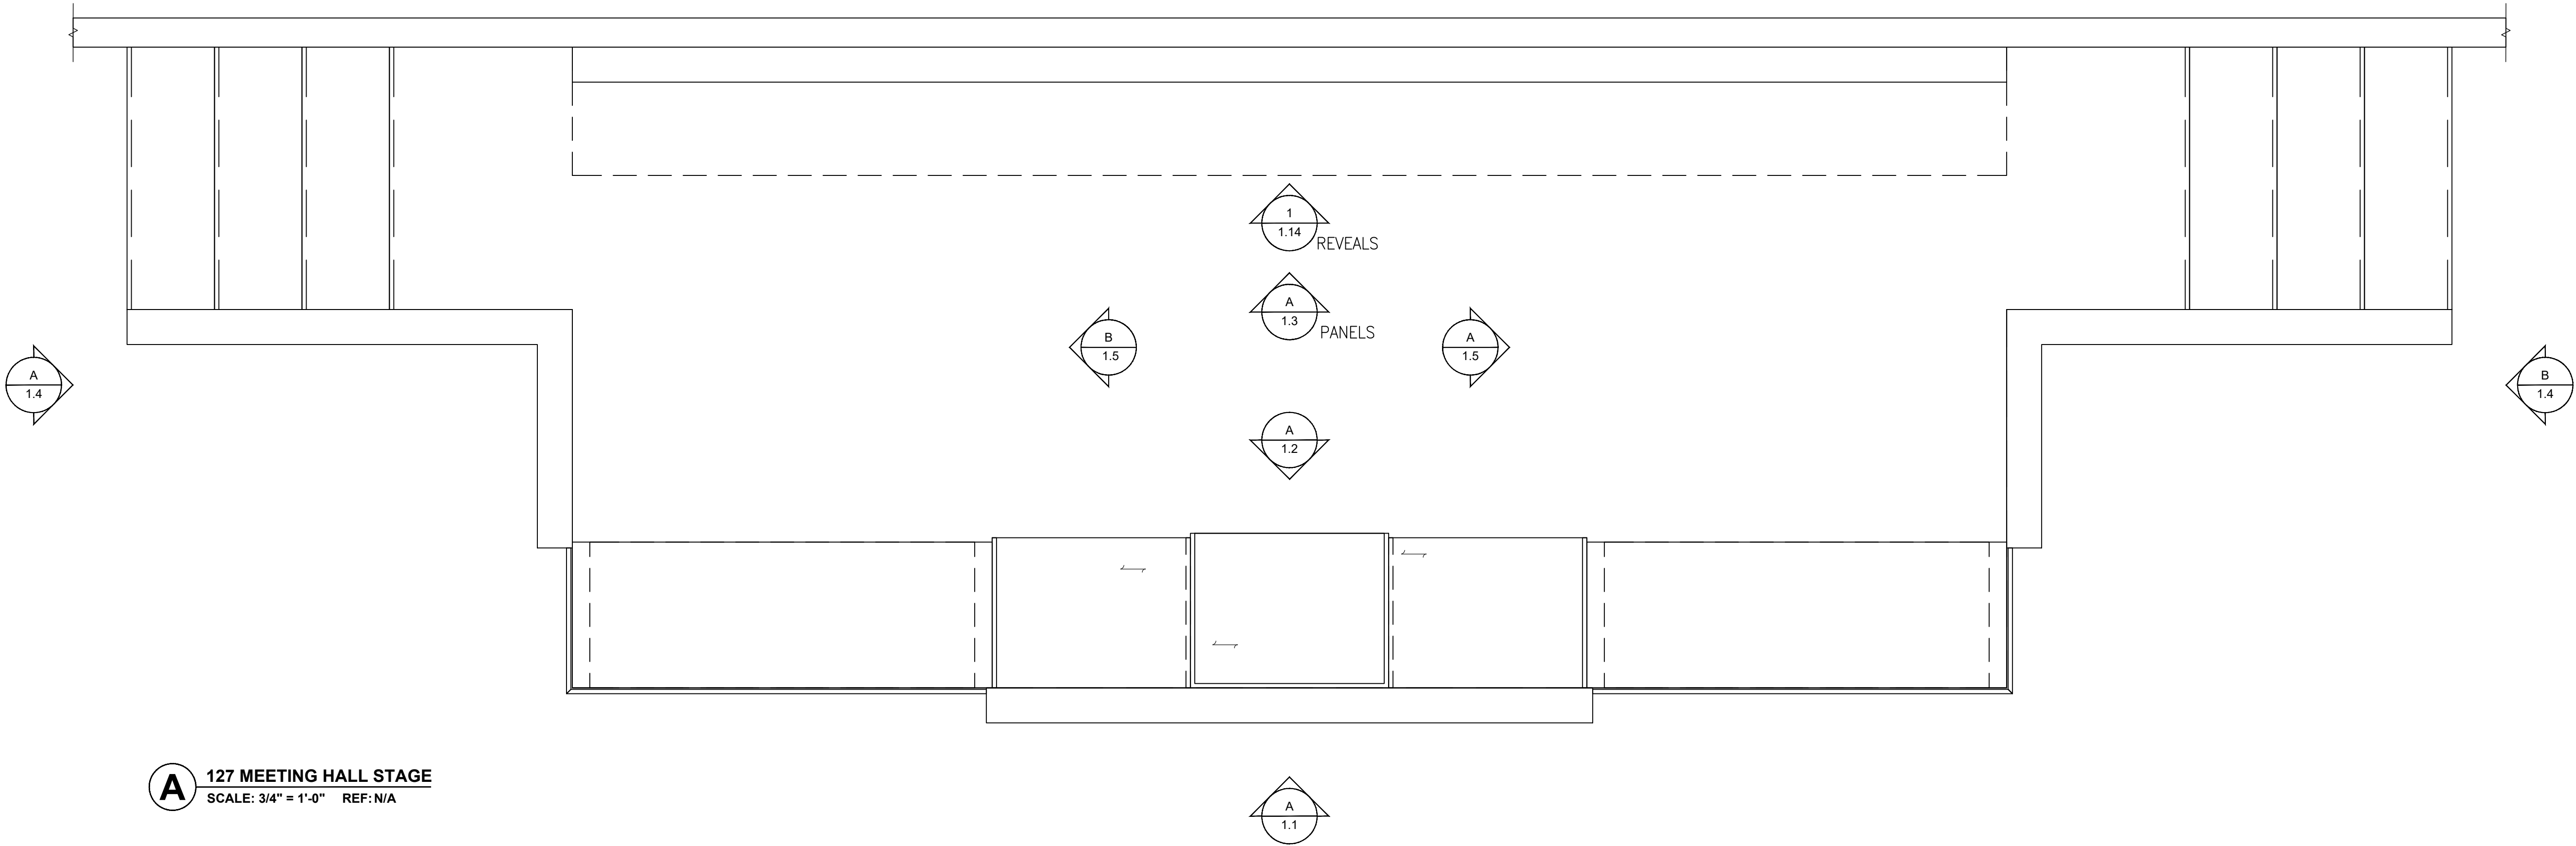

Shop Drawing Examples

WALL DIMENSIONS
TO BE FIELD VERIFIED
PRIOR TO FABRICATION

1.

2.

3.


Issued:

4/3/2025 1:12:27 PM

Project Manager:

Drawn By:

1.0

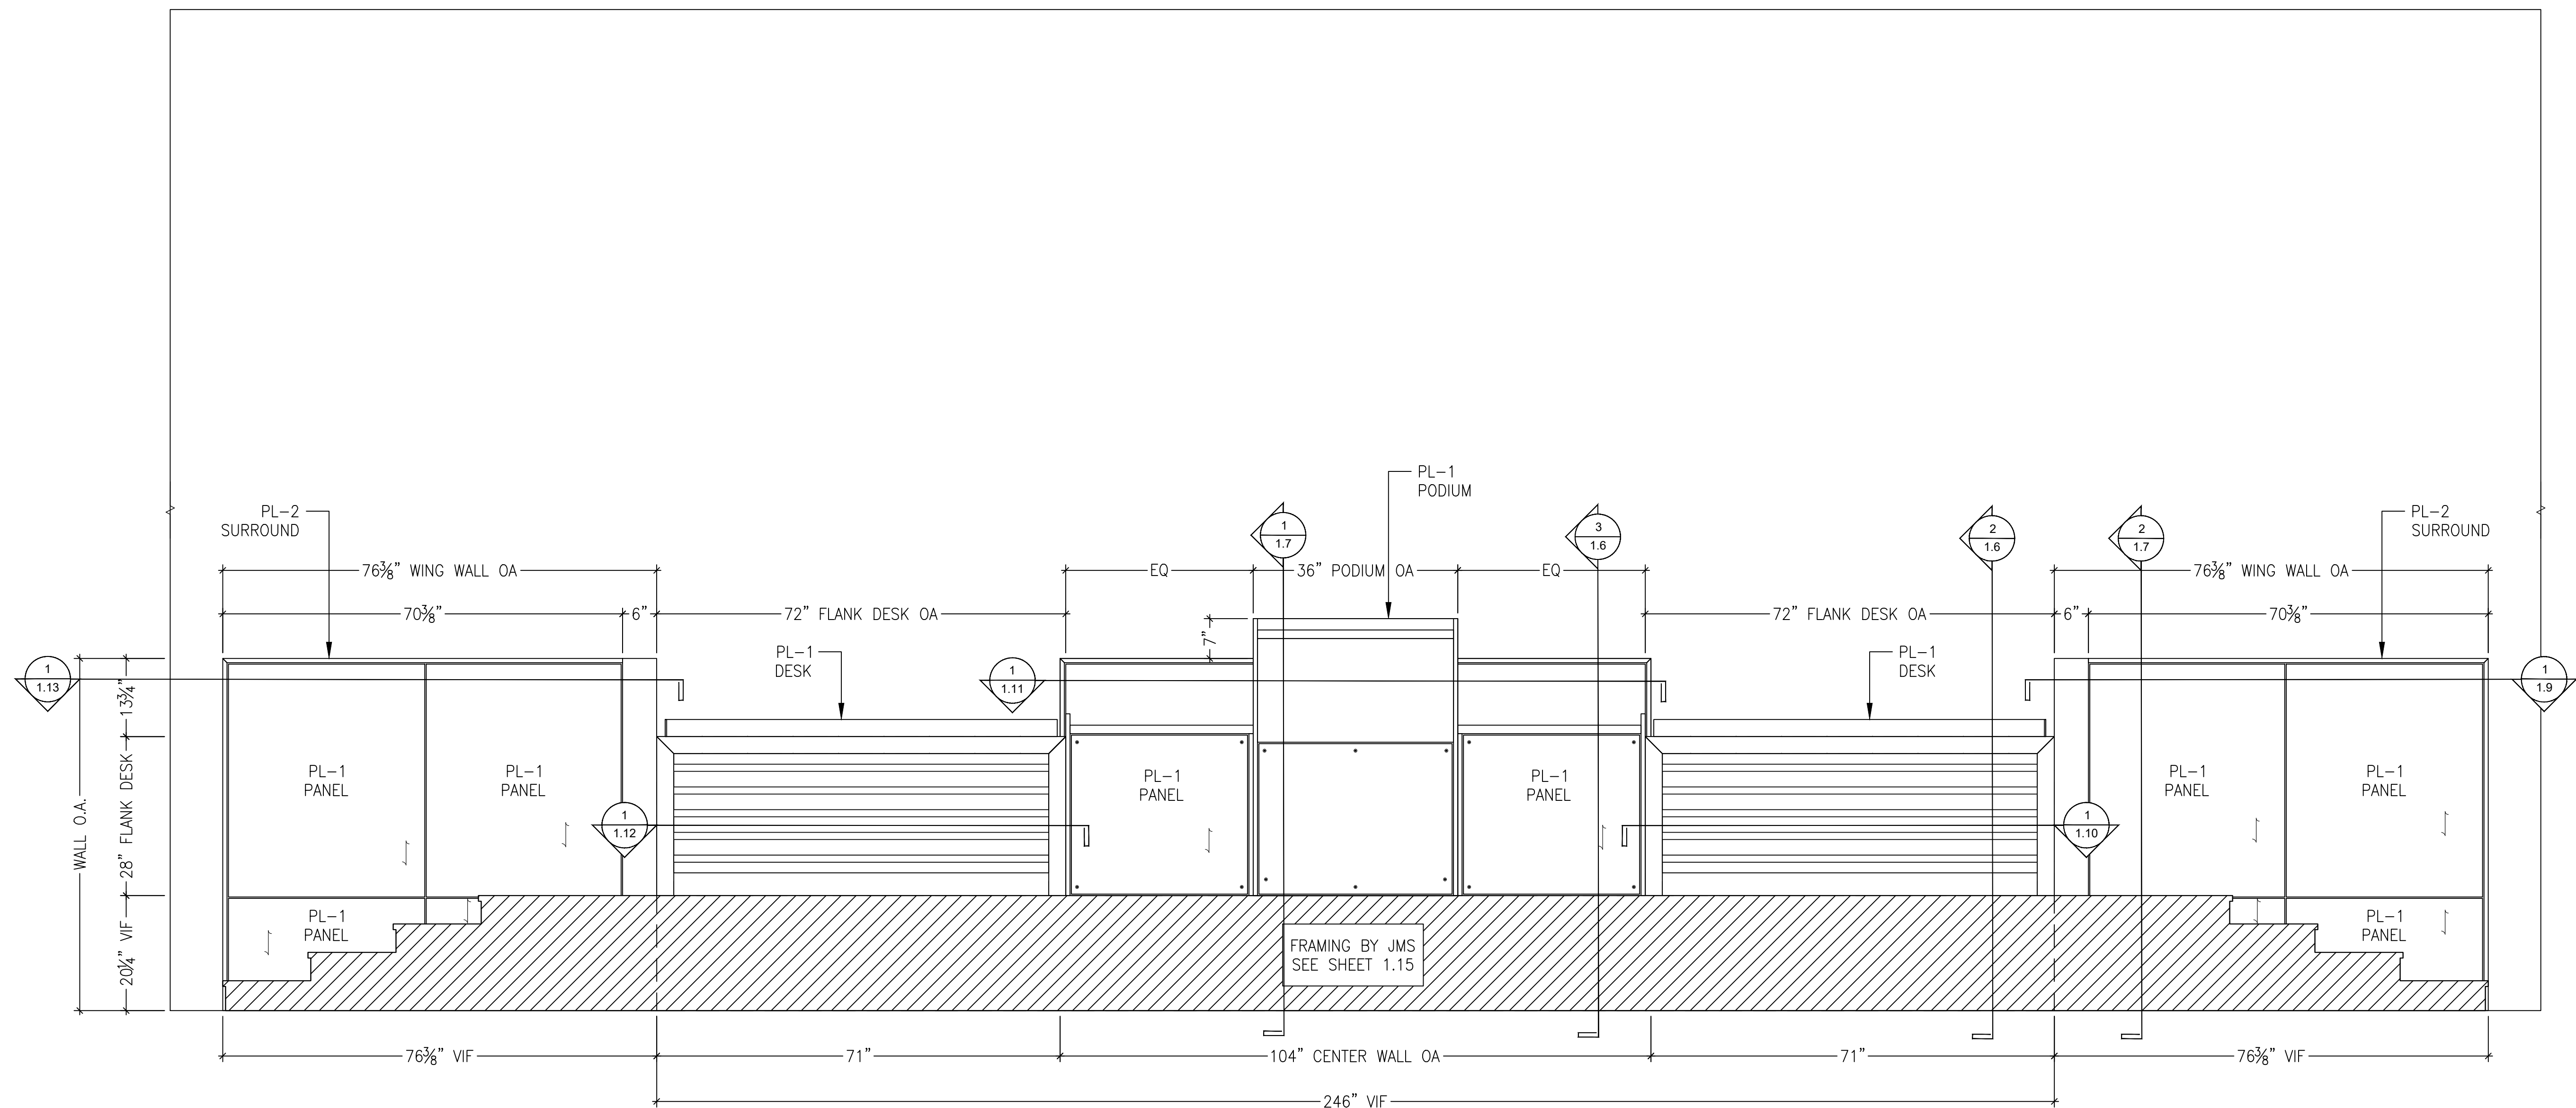

A 127 MEETING HALL STAGE
SCALE: 3/4" = 1'-0" REF: N/A

Shop Drawing Examples

WALL DIMENSIONS
TO BE FIELD VERIFIED
PRIOR TO FABRICATION

1.

2.

3.


Issued:

4/3/2025 1:12:27 PM

Project Manager:

Drawn By:

1.2

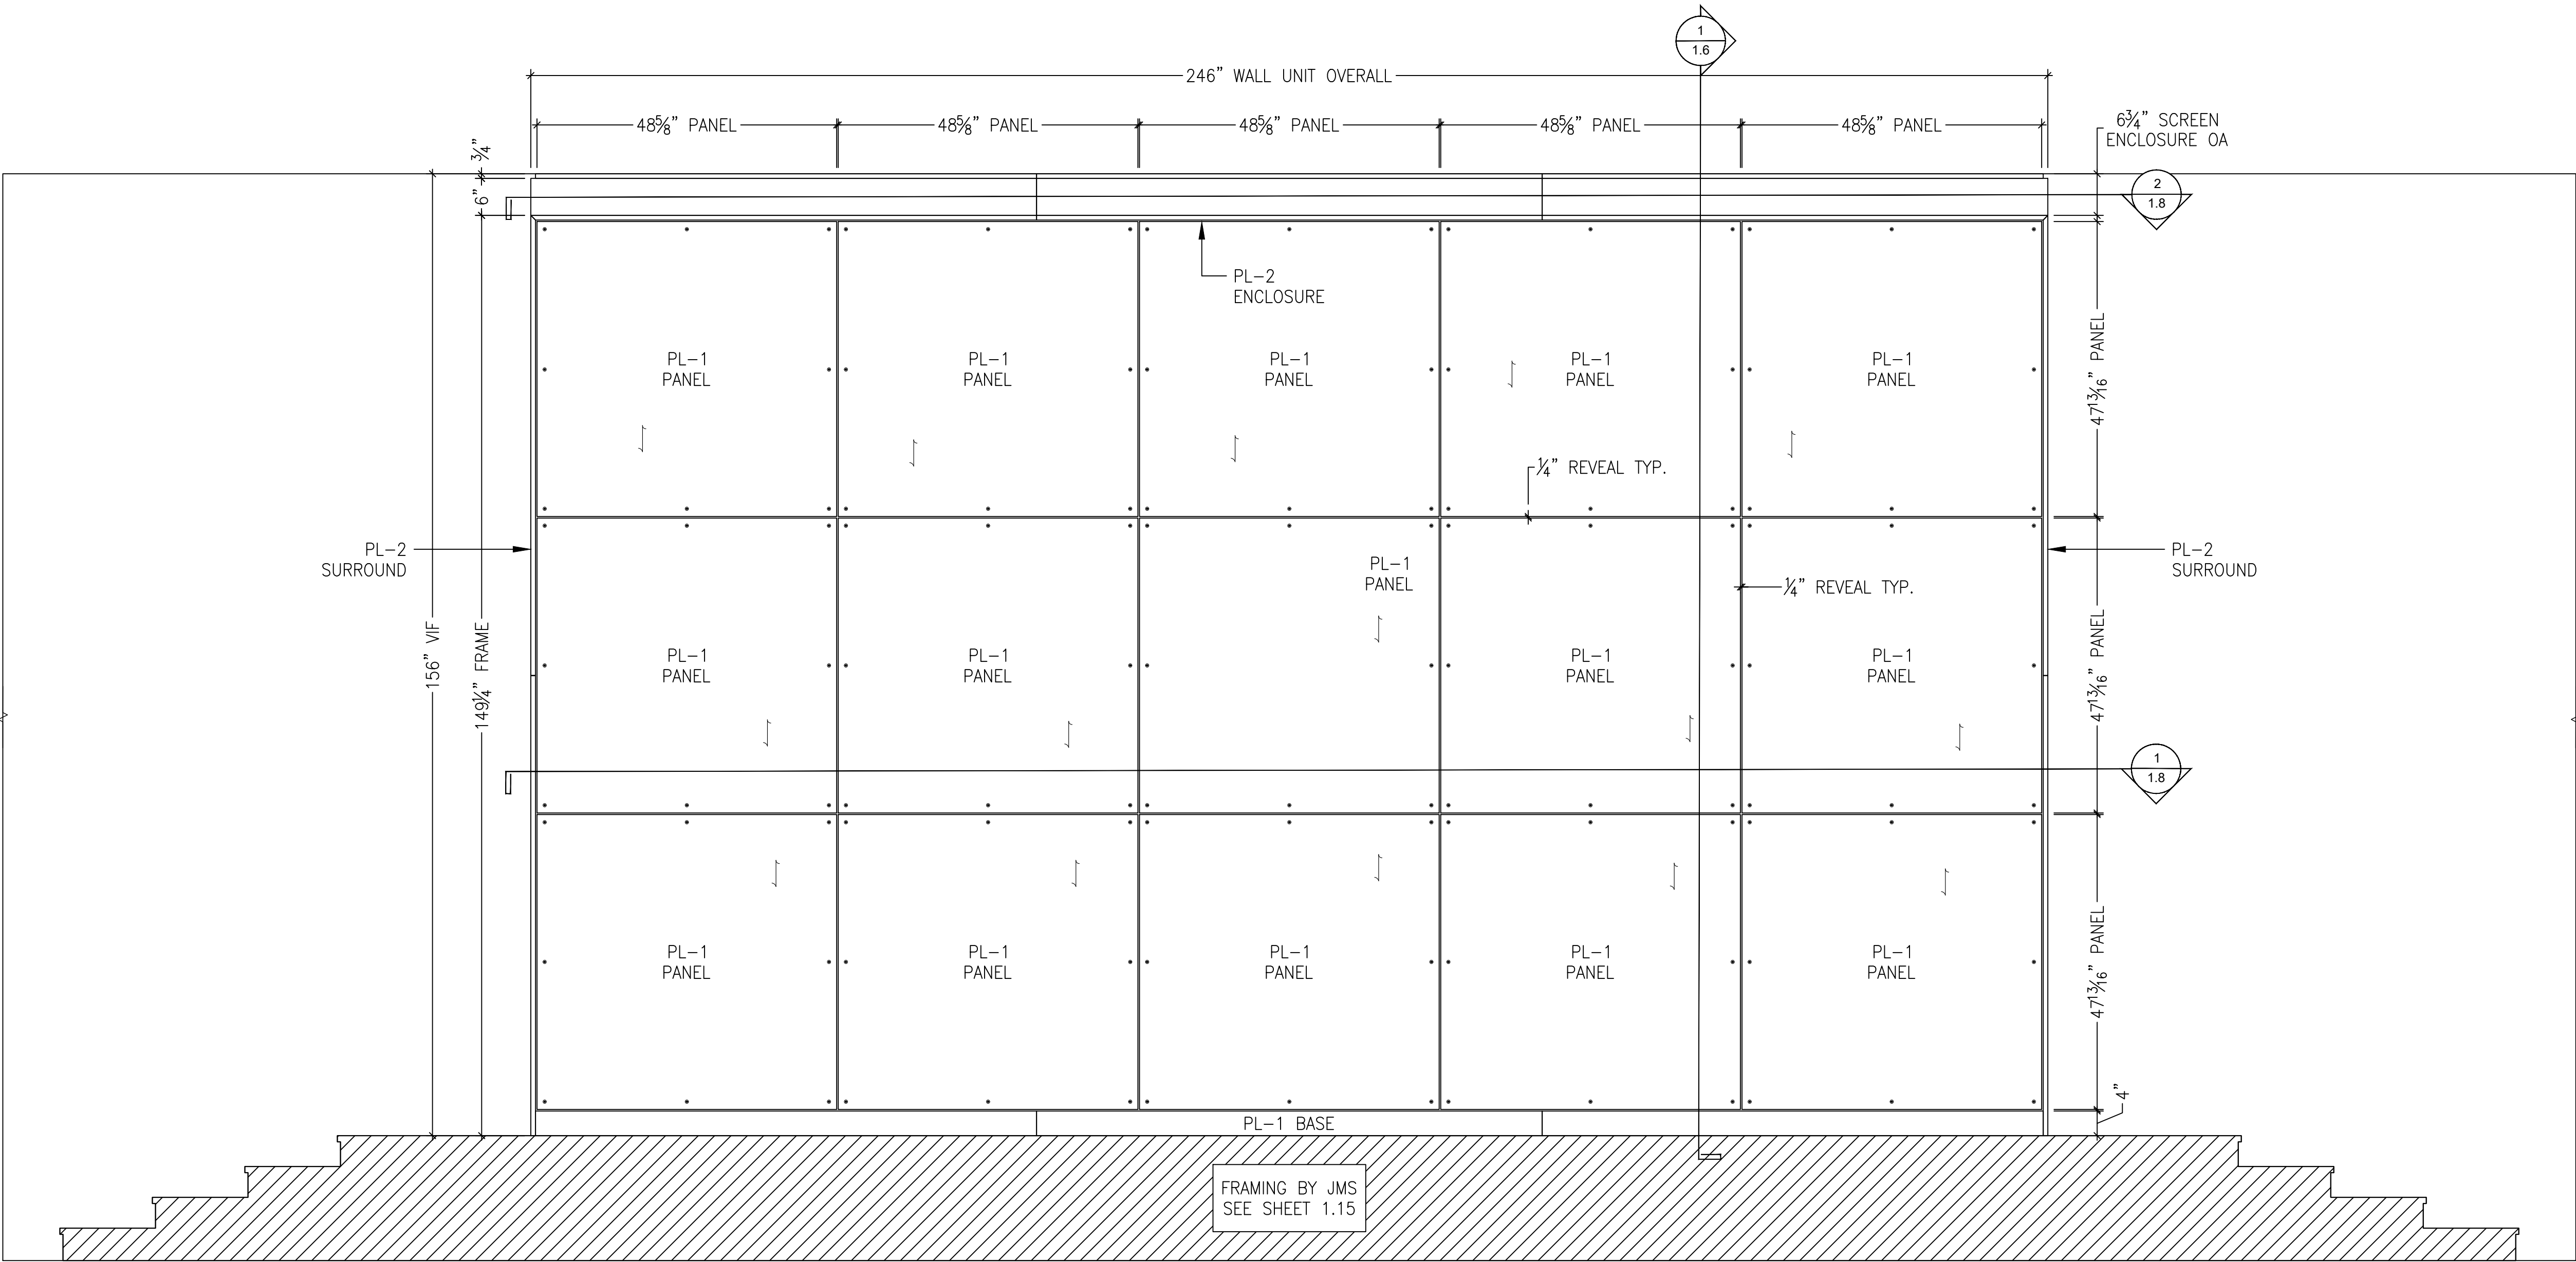

A 127 MEETING HALL STAGE
SCALE: 3/4" = 1'-0" REF: N/A

Shop Drawing Examples

WALL DIMENSIONS
TO BE FIELD VERIFIED
PRIOR TO FABRICATION

1.

2.


3.

Issued:


4/3/2025 1:12:27 PM

Project Manager:

Drawn By:

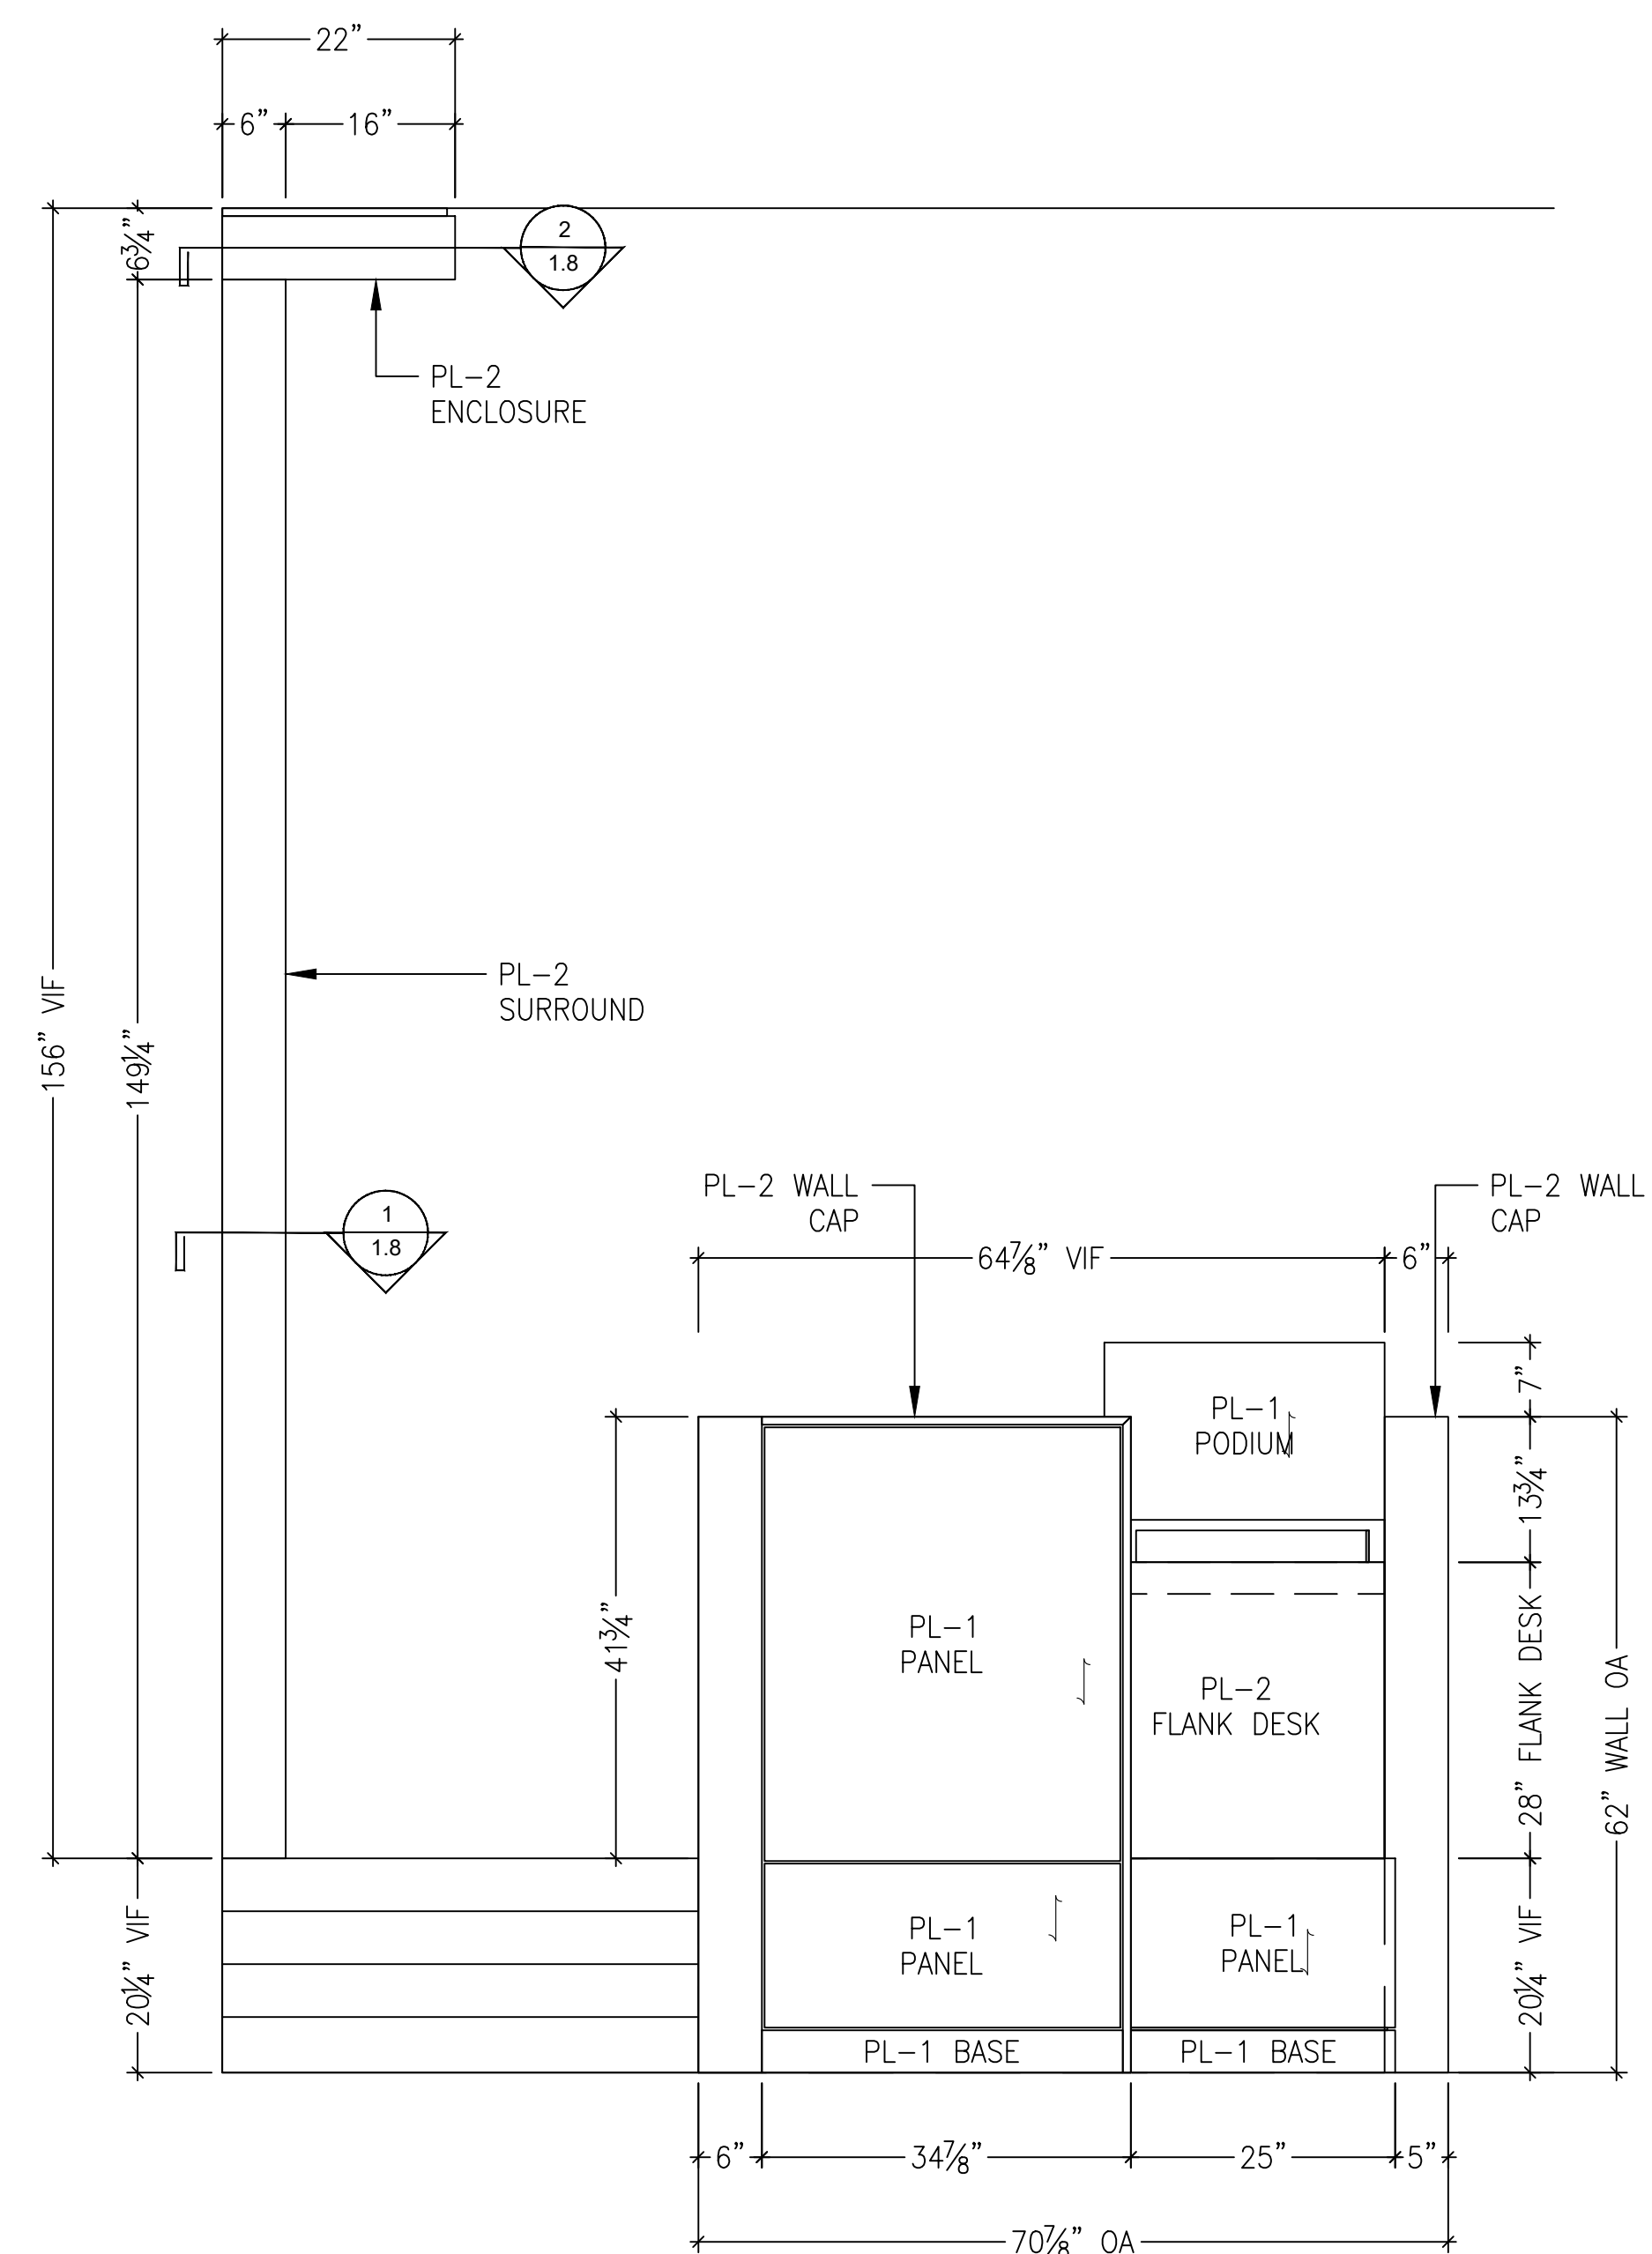

A 127 MEETING HALL STAGE
SCALE: 3/4" = 1'-0" REF: N/A

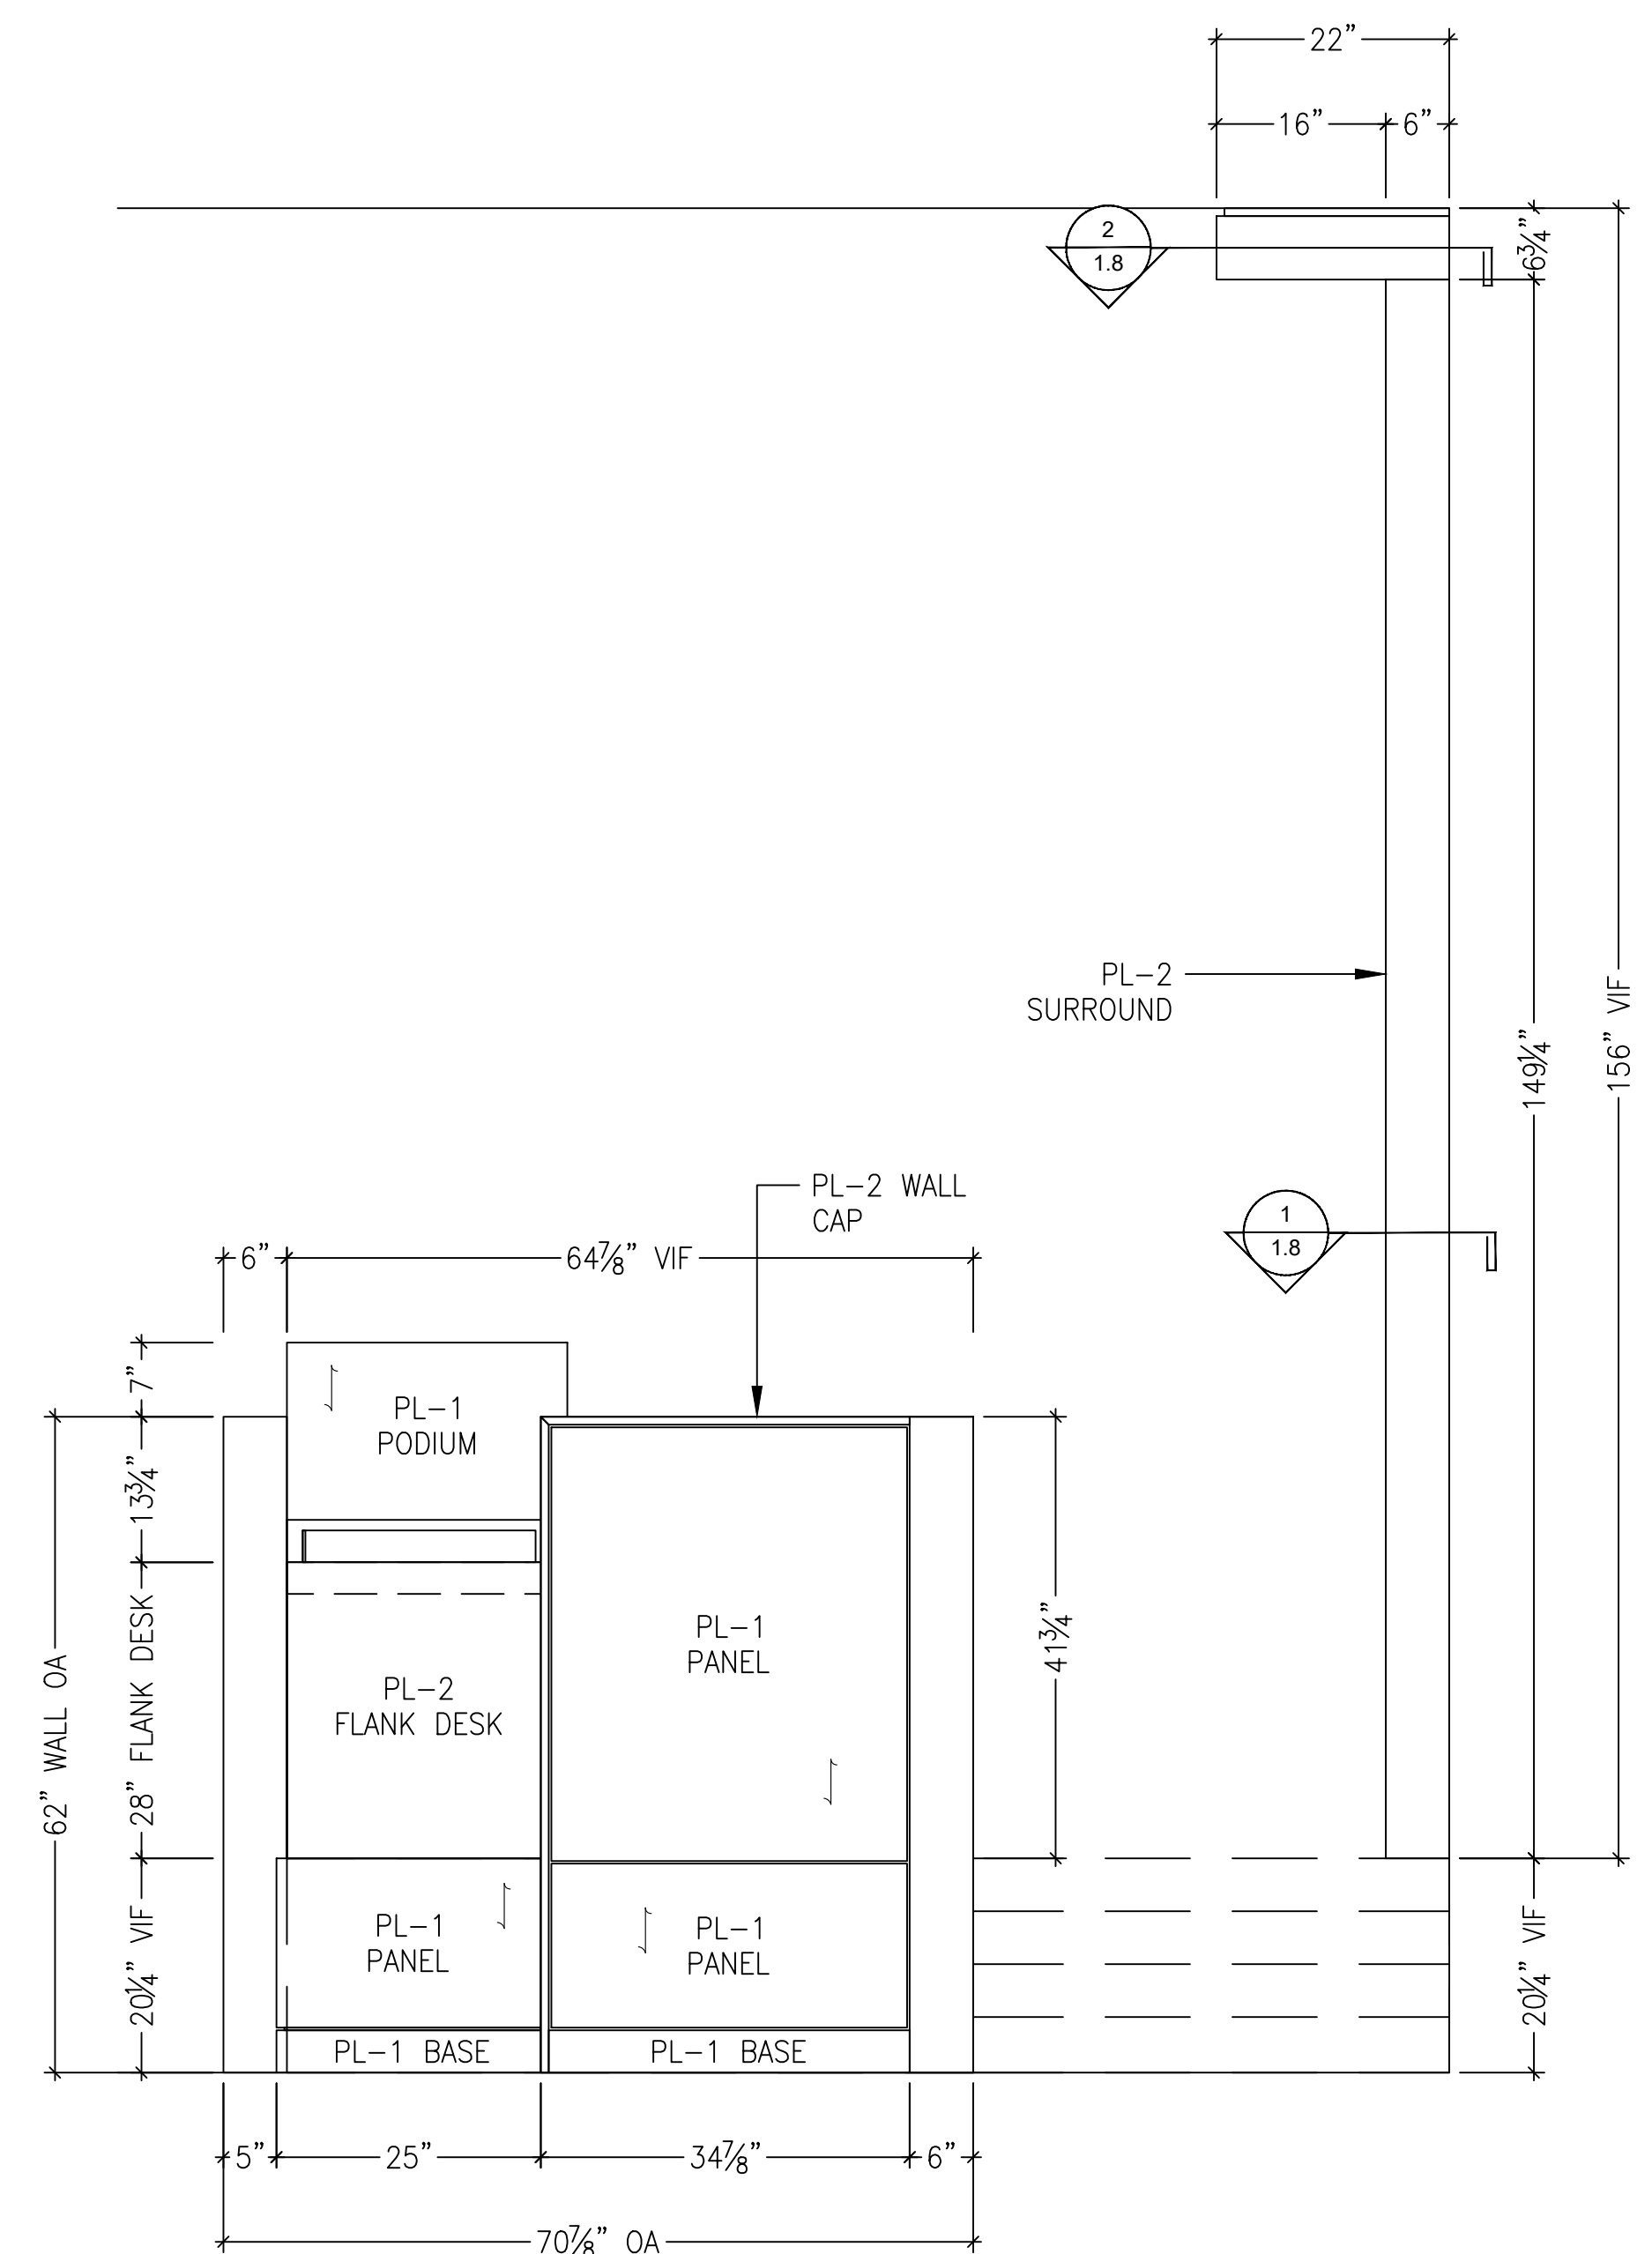



A 127 MEETING HALL STAGE
SCALE: 3/4" = 1'-0" REF: N/A

Shop Drawing Examples

WALL DIMENSIONS
TO BE FIELD VERIFIED
PRIOR TO FABRICATION

- 1.
- 2.
- 3.

Issued:
4/3/2025 1:12:27 PM
Project Manager:
Drawn By:

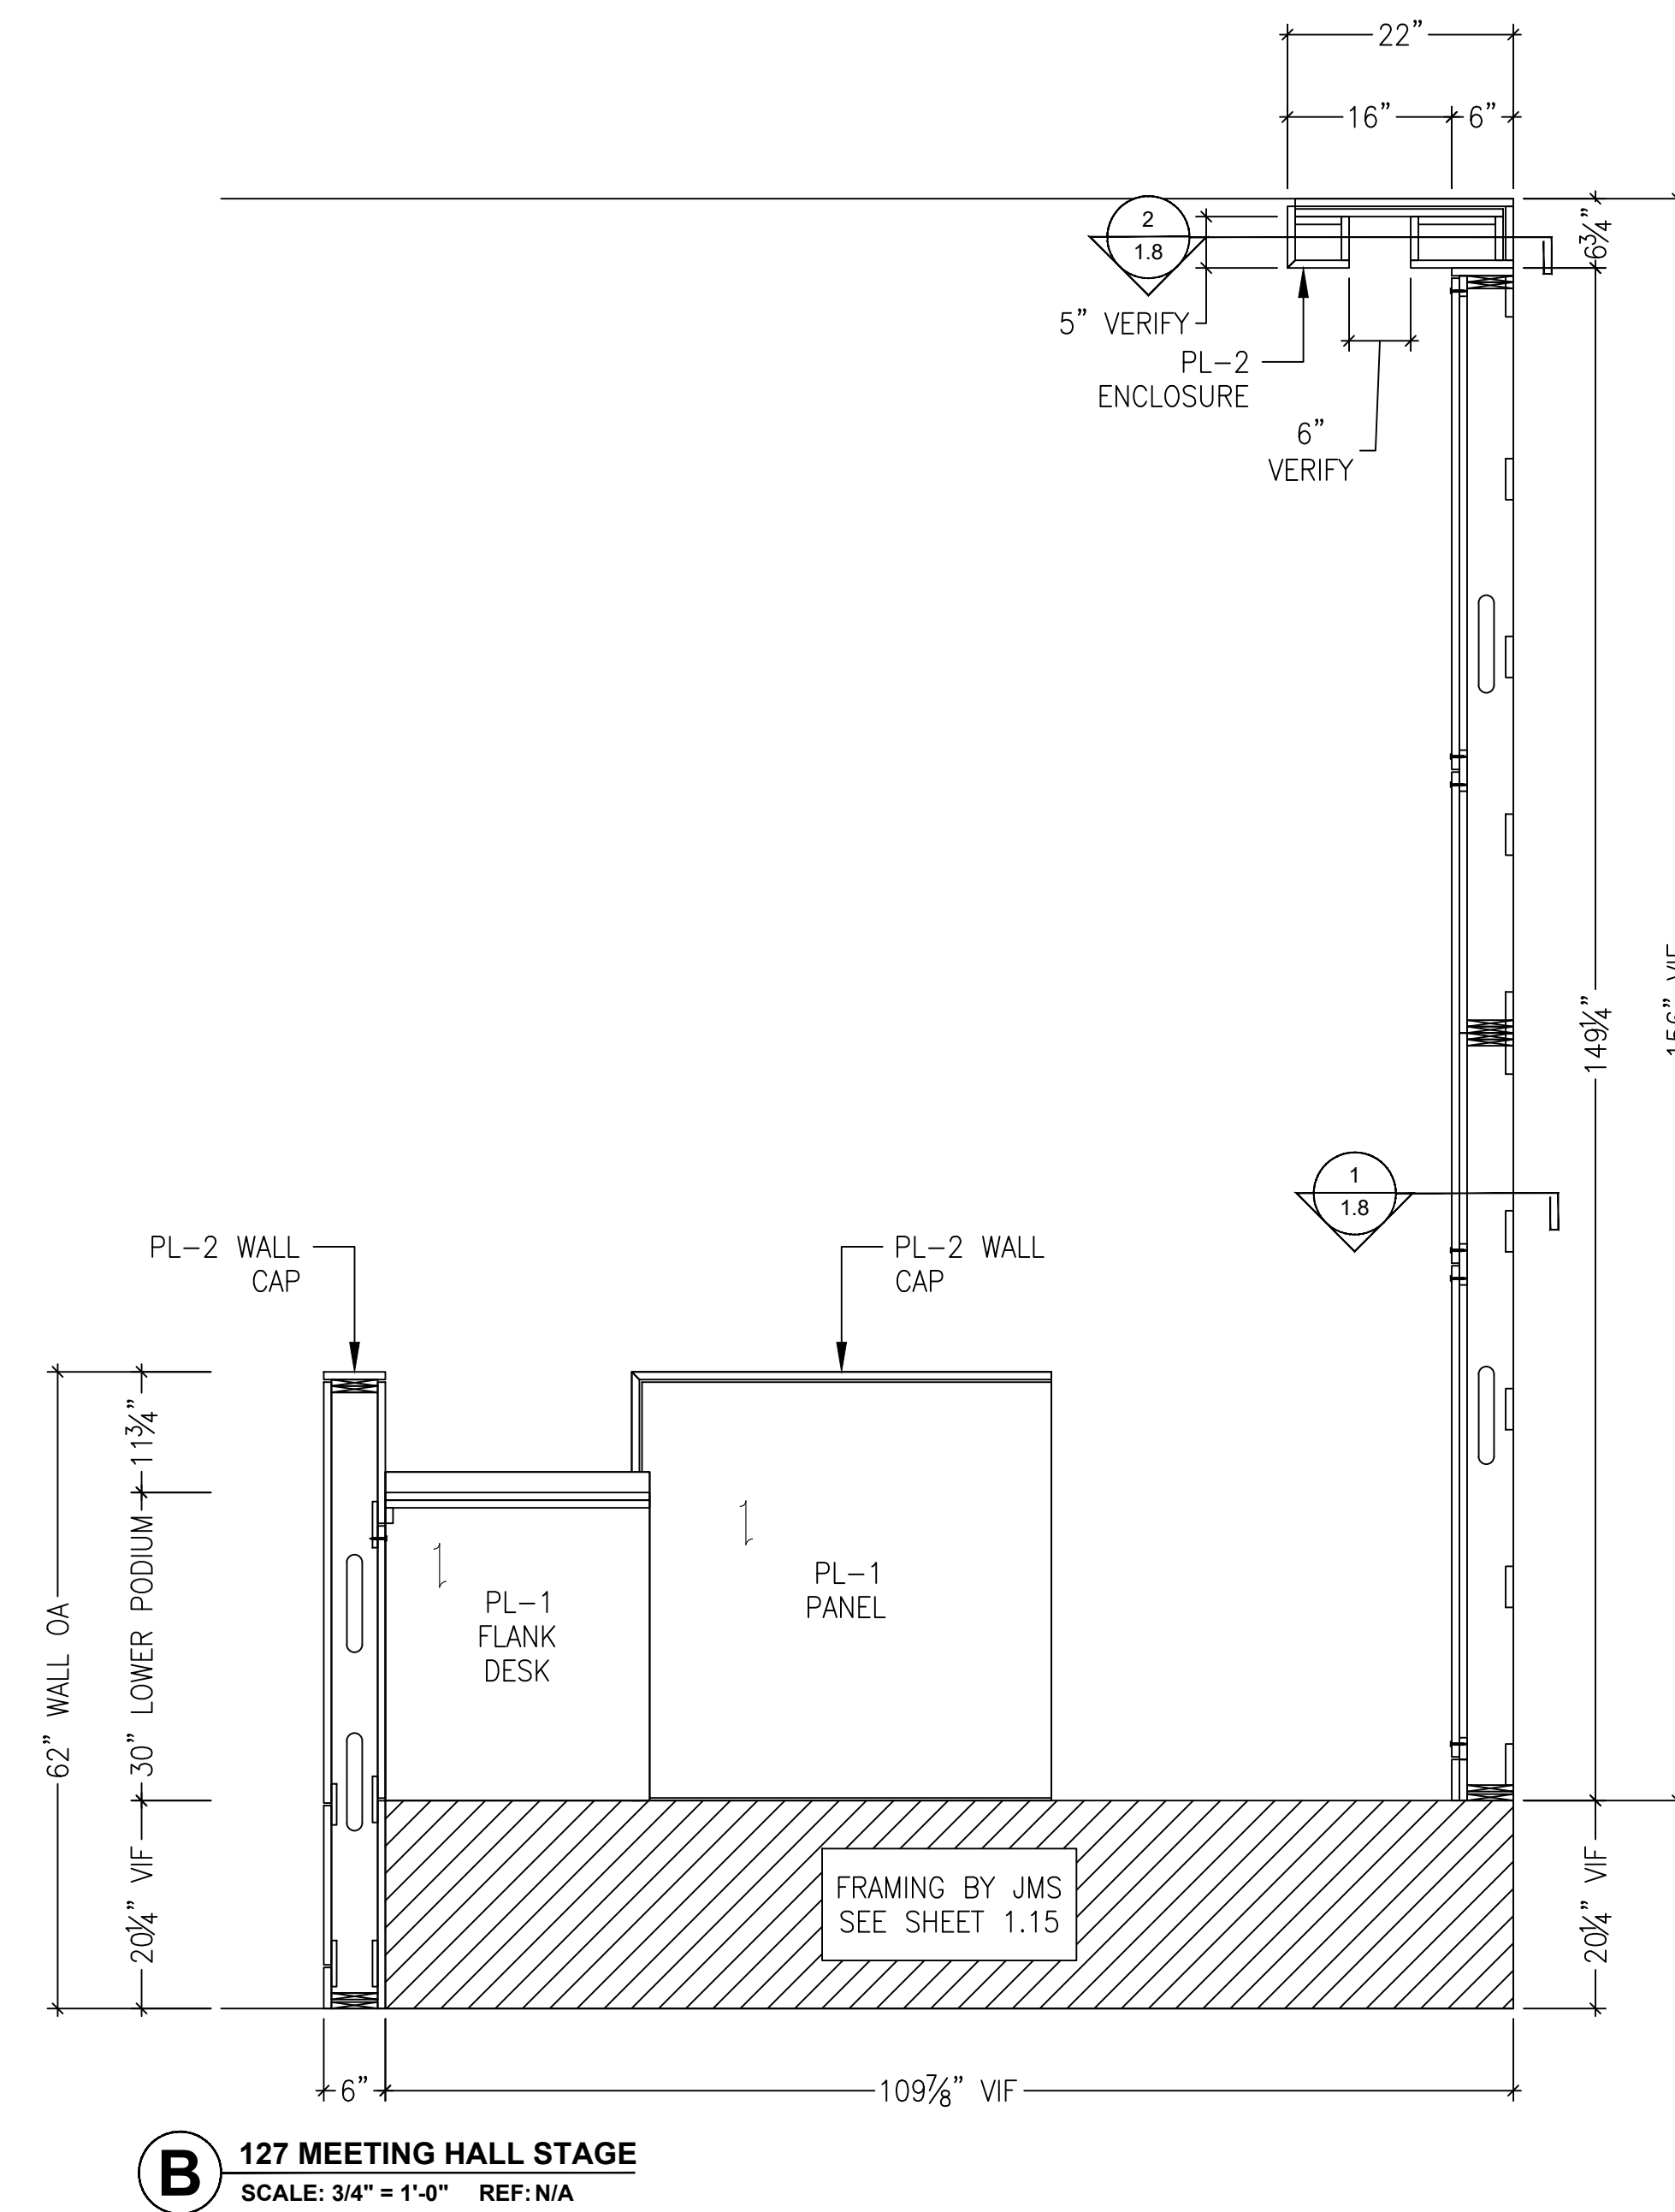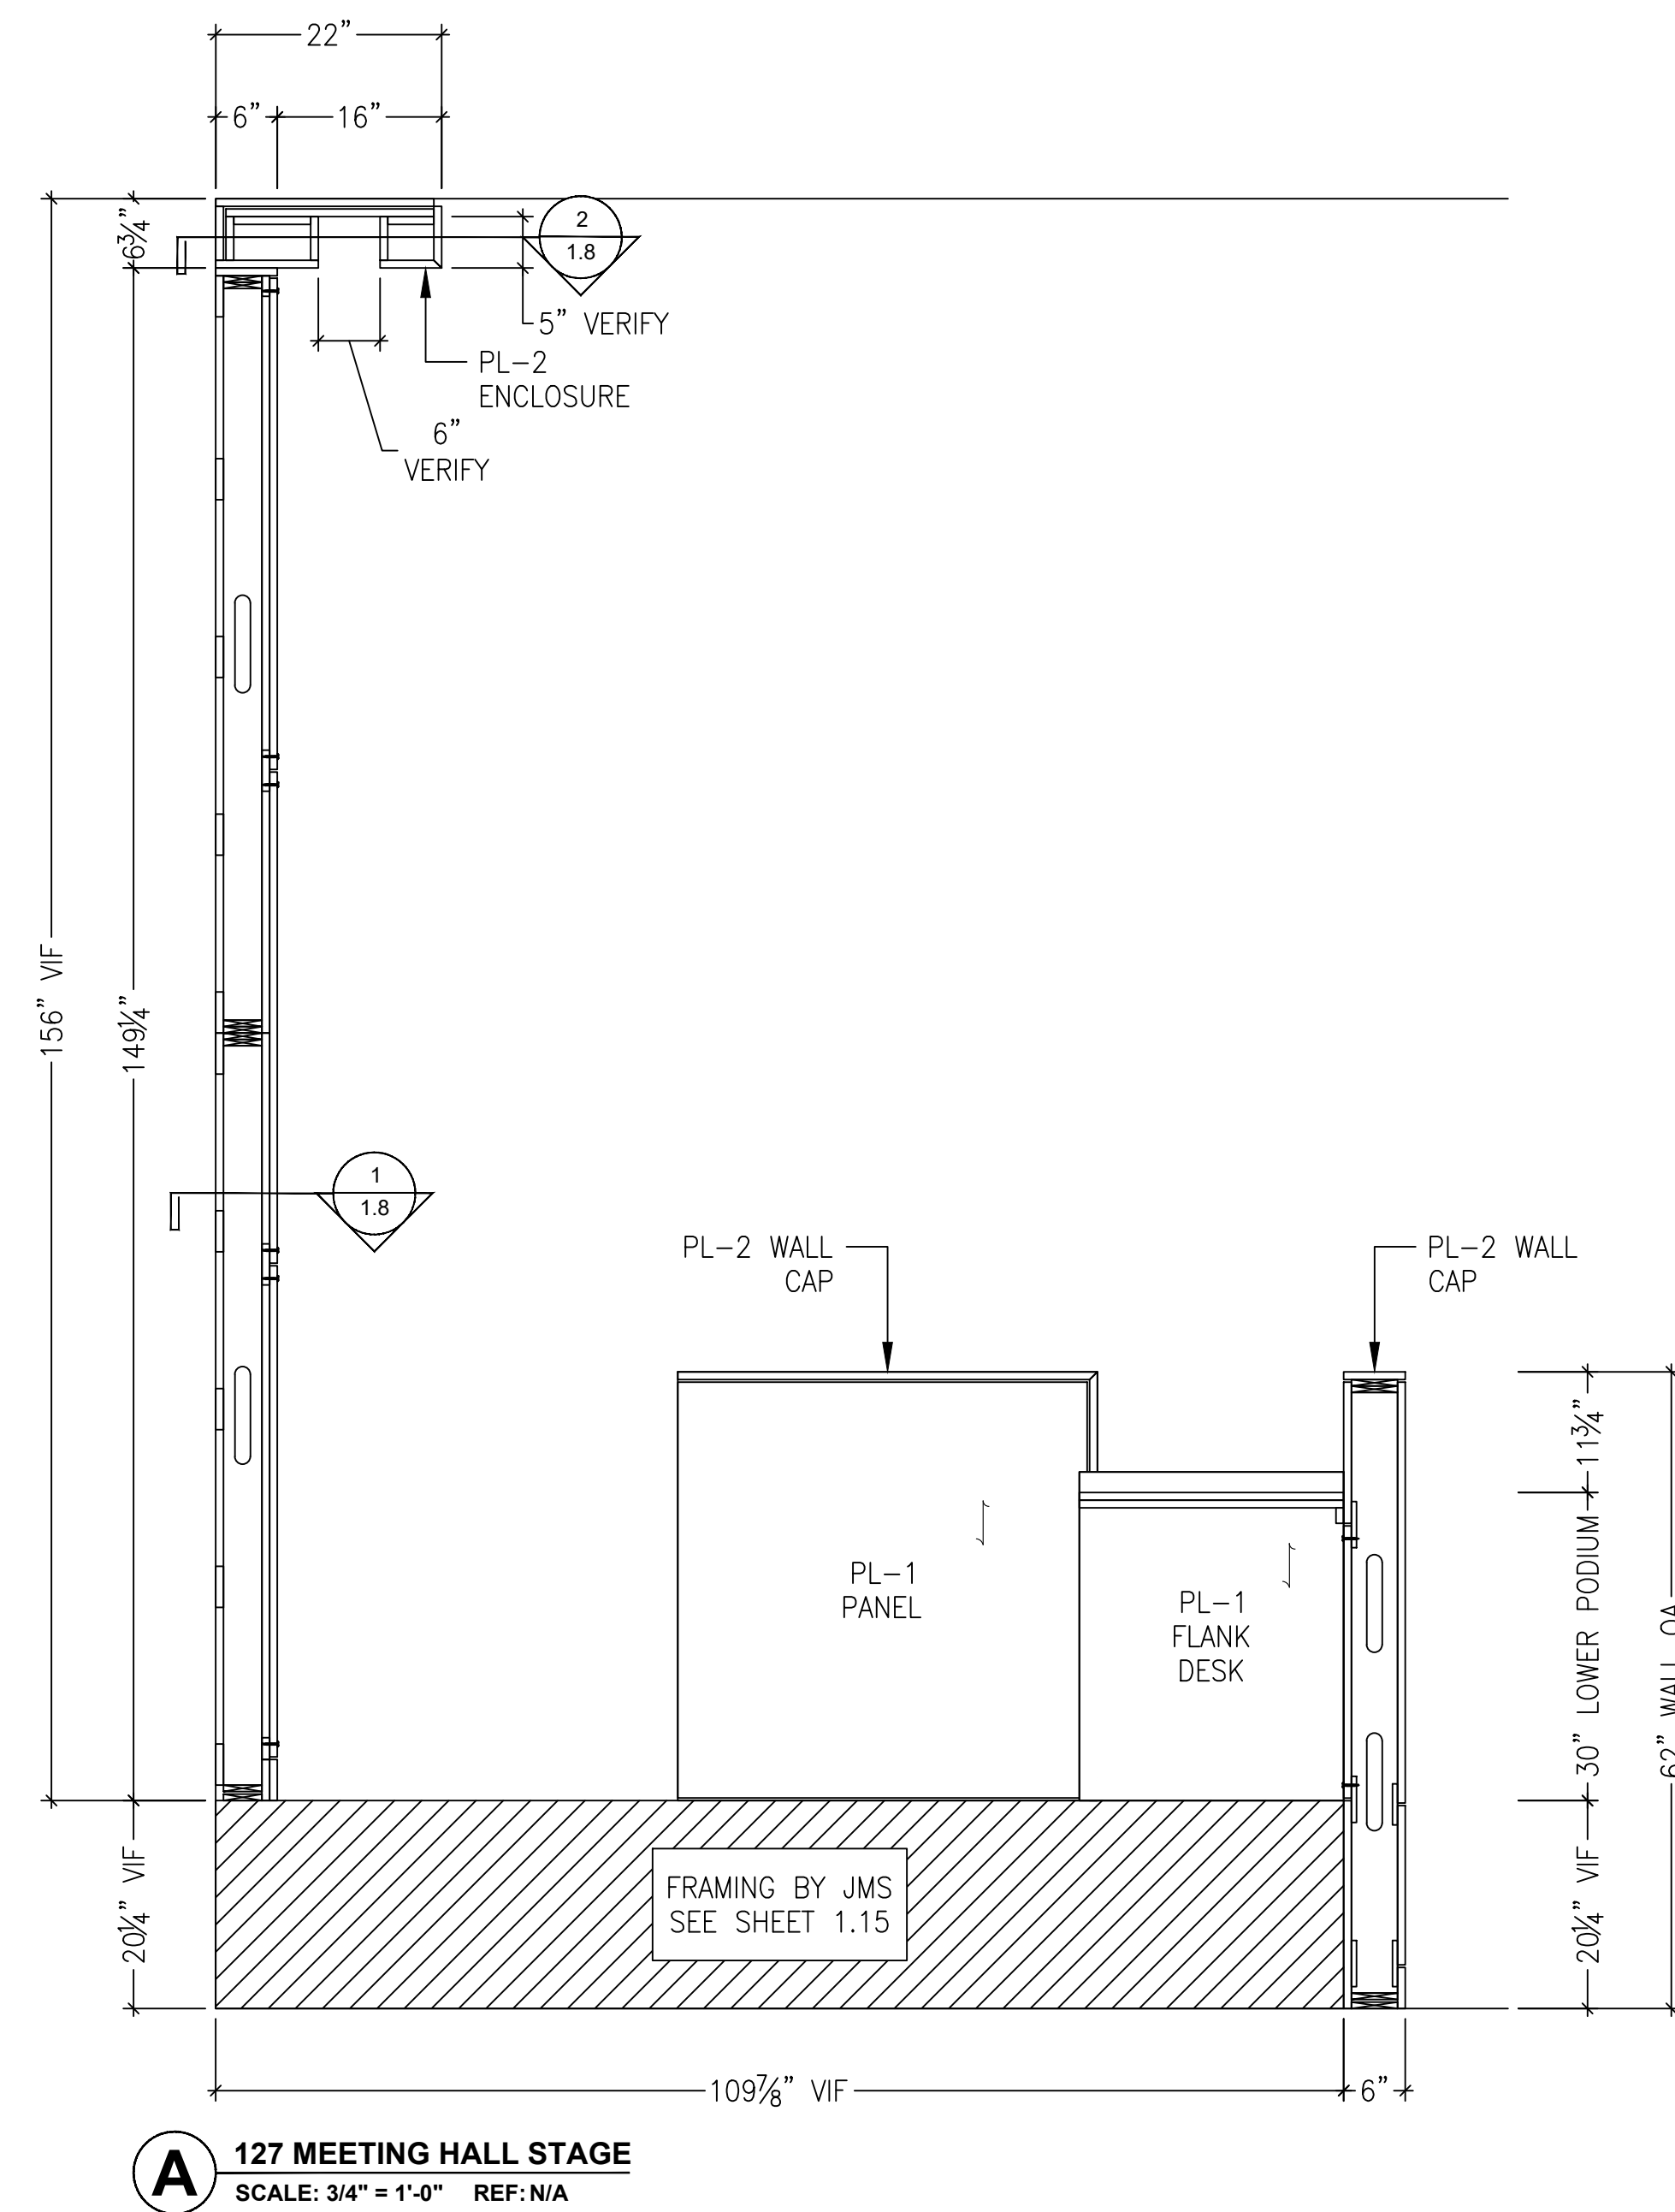

Shop Drawing Examples

WALL DIMENSIONS
TO BE FIELD VERIFIED
PRIOR TO FABRICATION

1.

2.

3.


Issued:

4/3/2025 1:12:27 PM


Project Manager:

Drawn By:


1.5

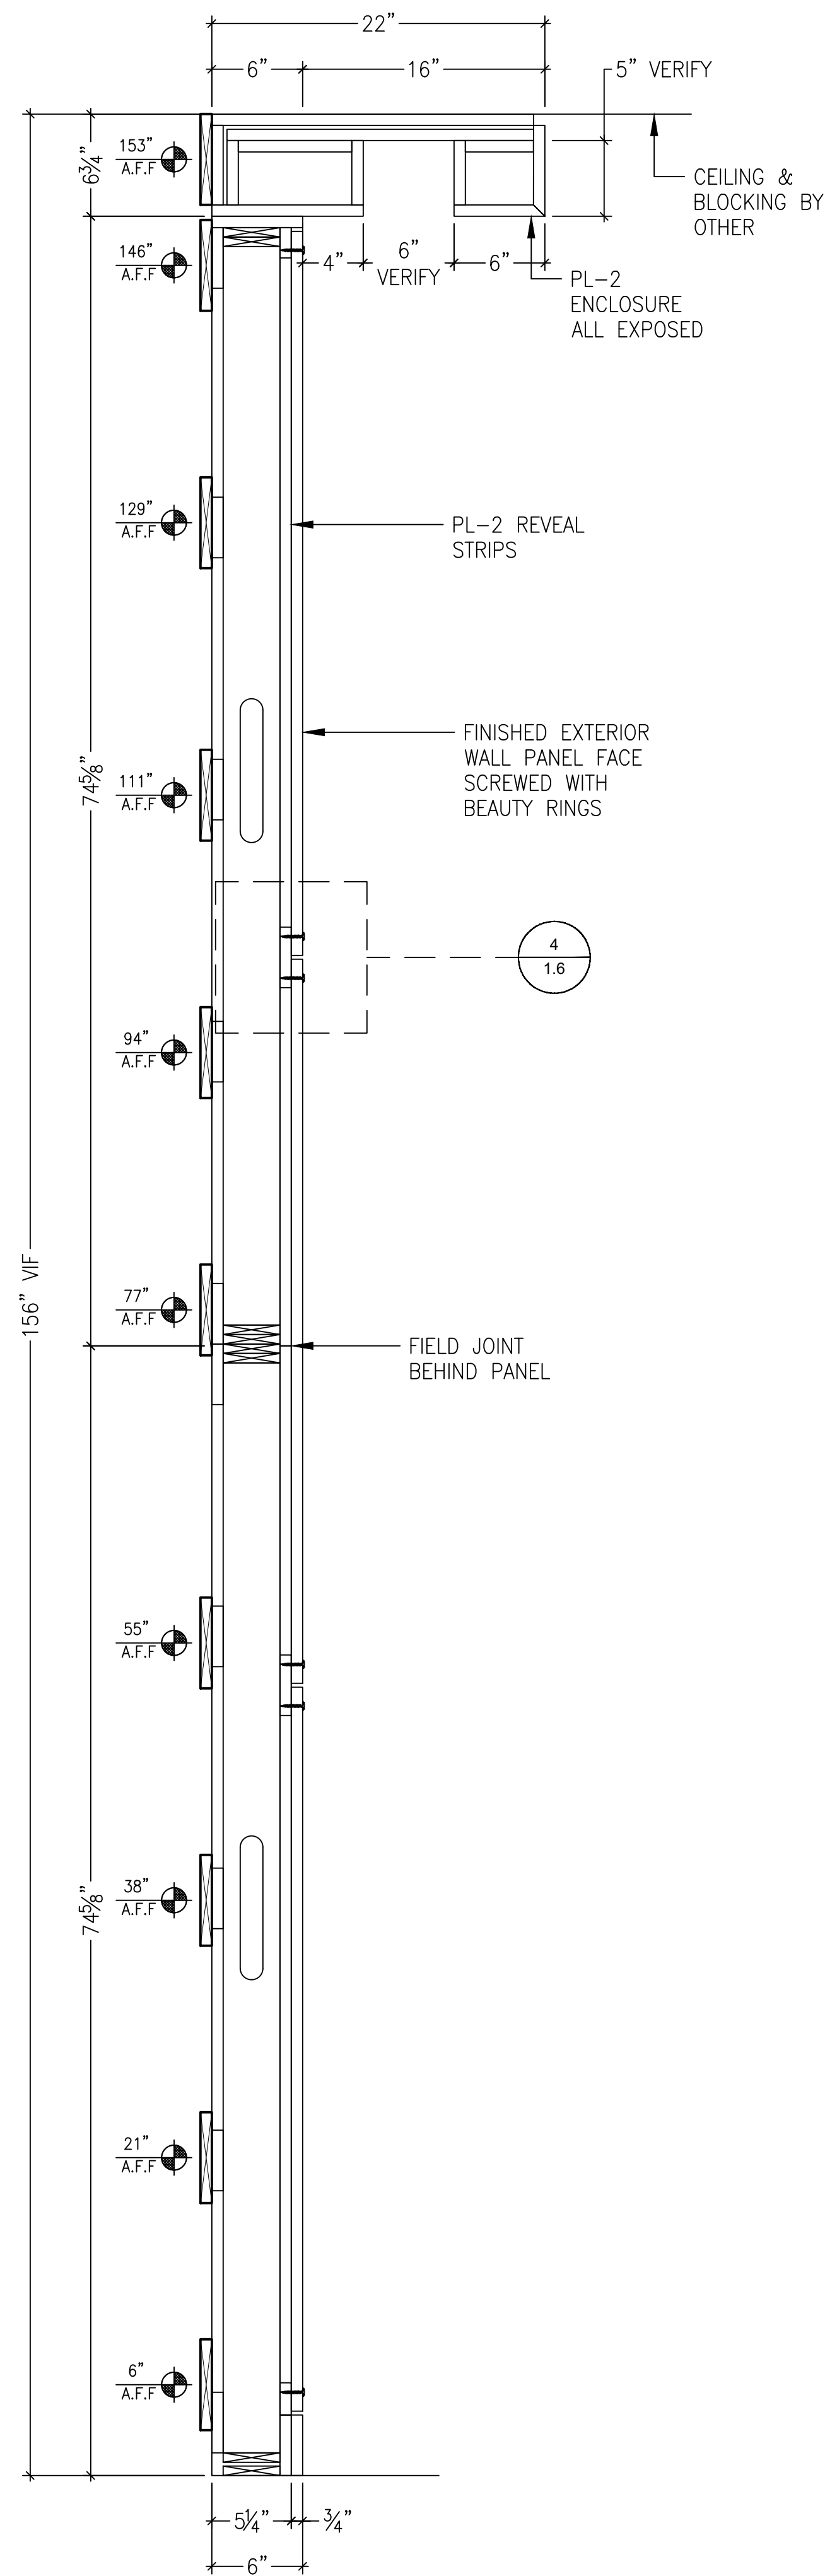


1 SECTION
SCALE: 1-1/2" = 1'-0" REF: N/A

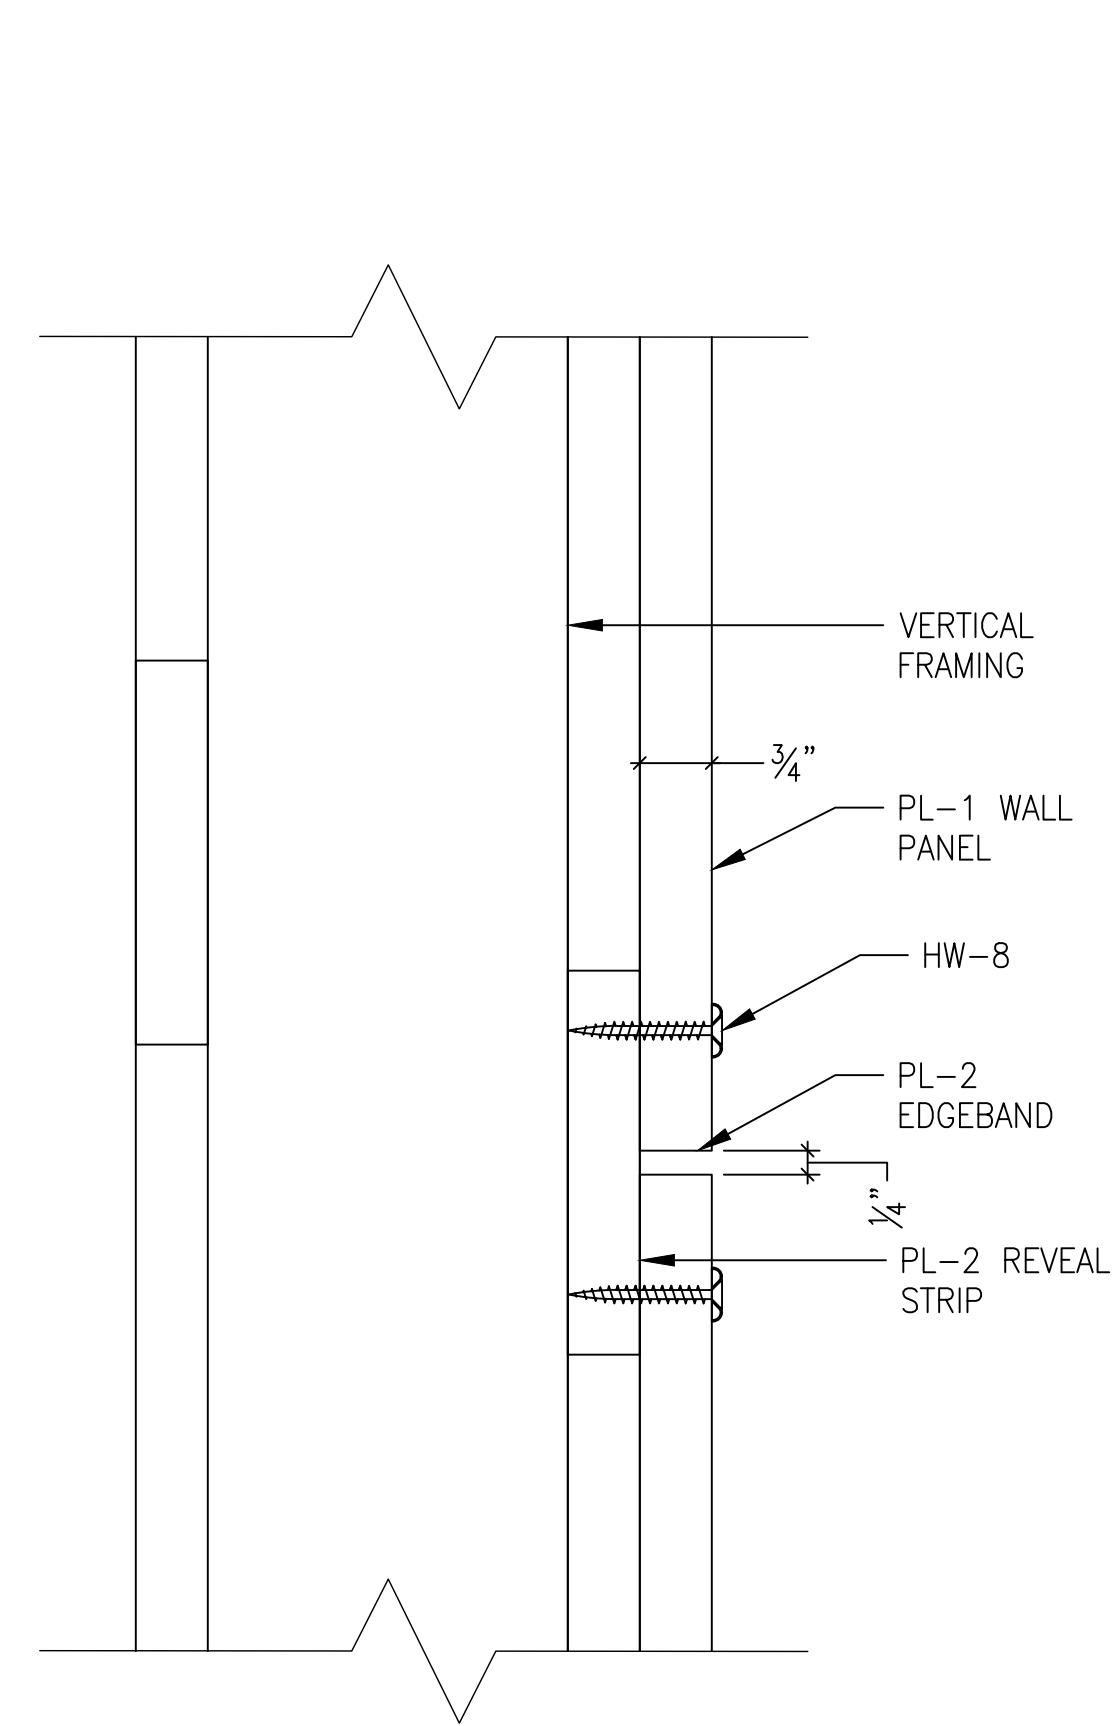


4 SECTION
SCALE: 6" = 1'-0" REF: N/A

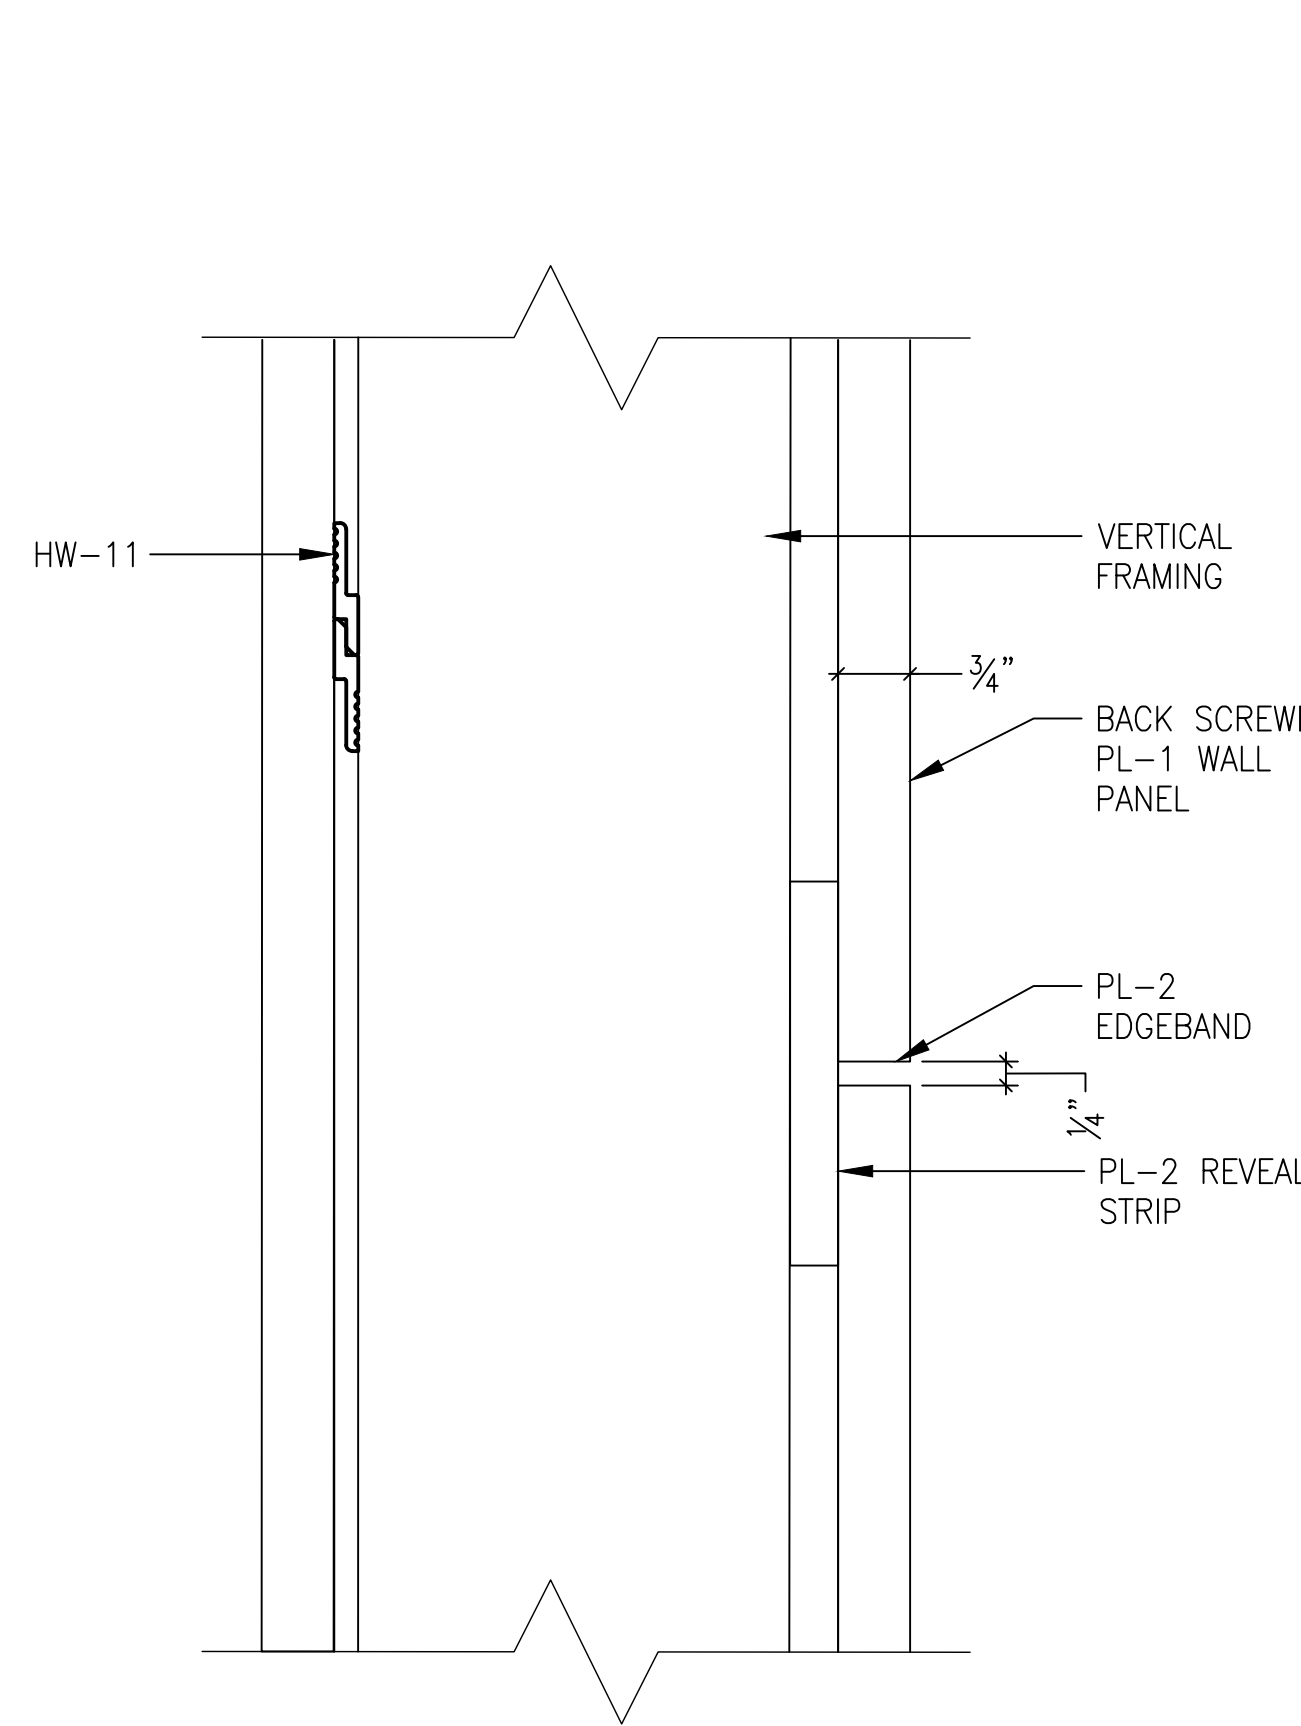


5 SECTION
SCALE: 6" = 1'-0" REF: N/A

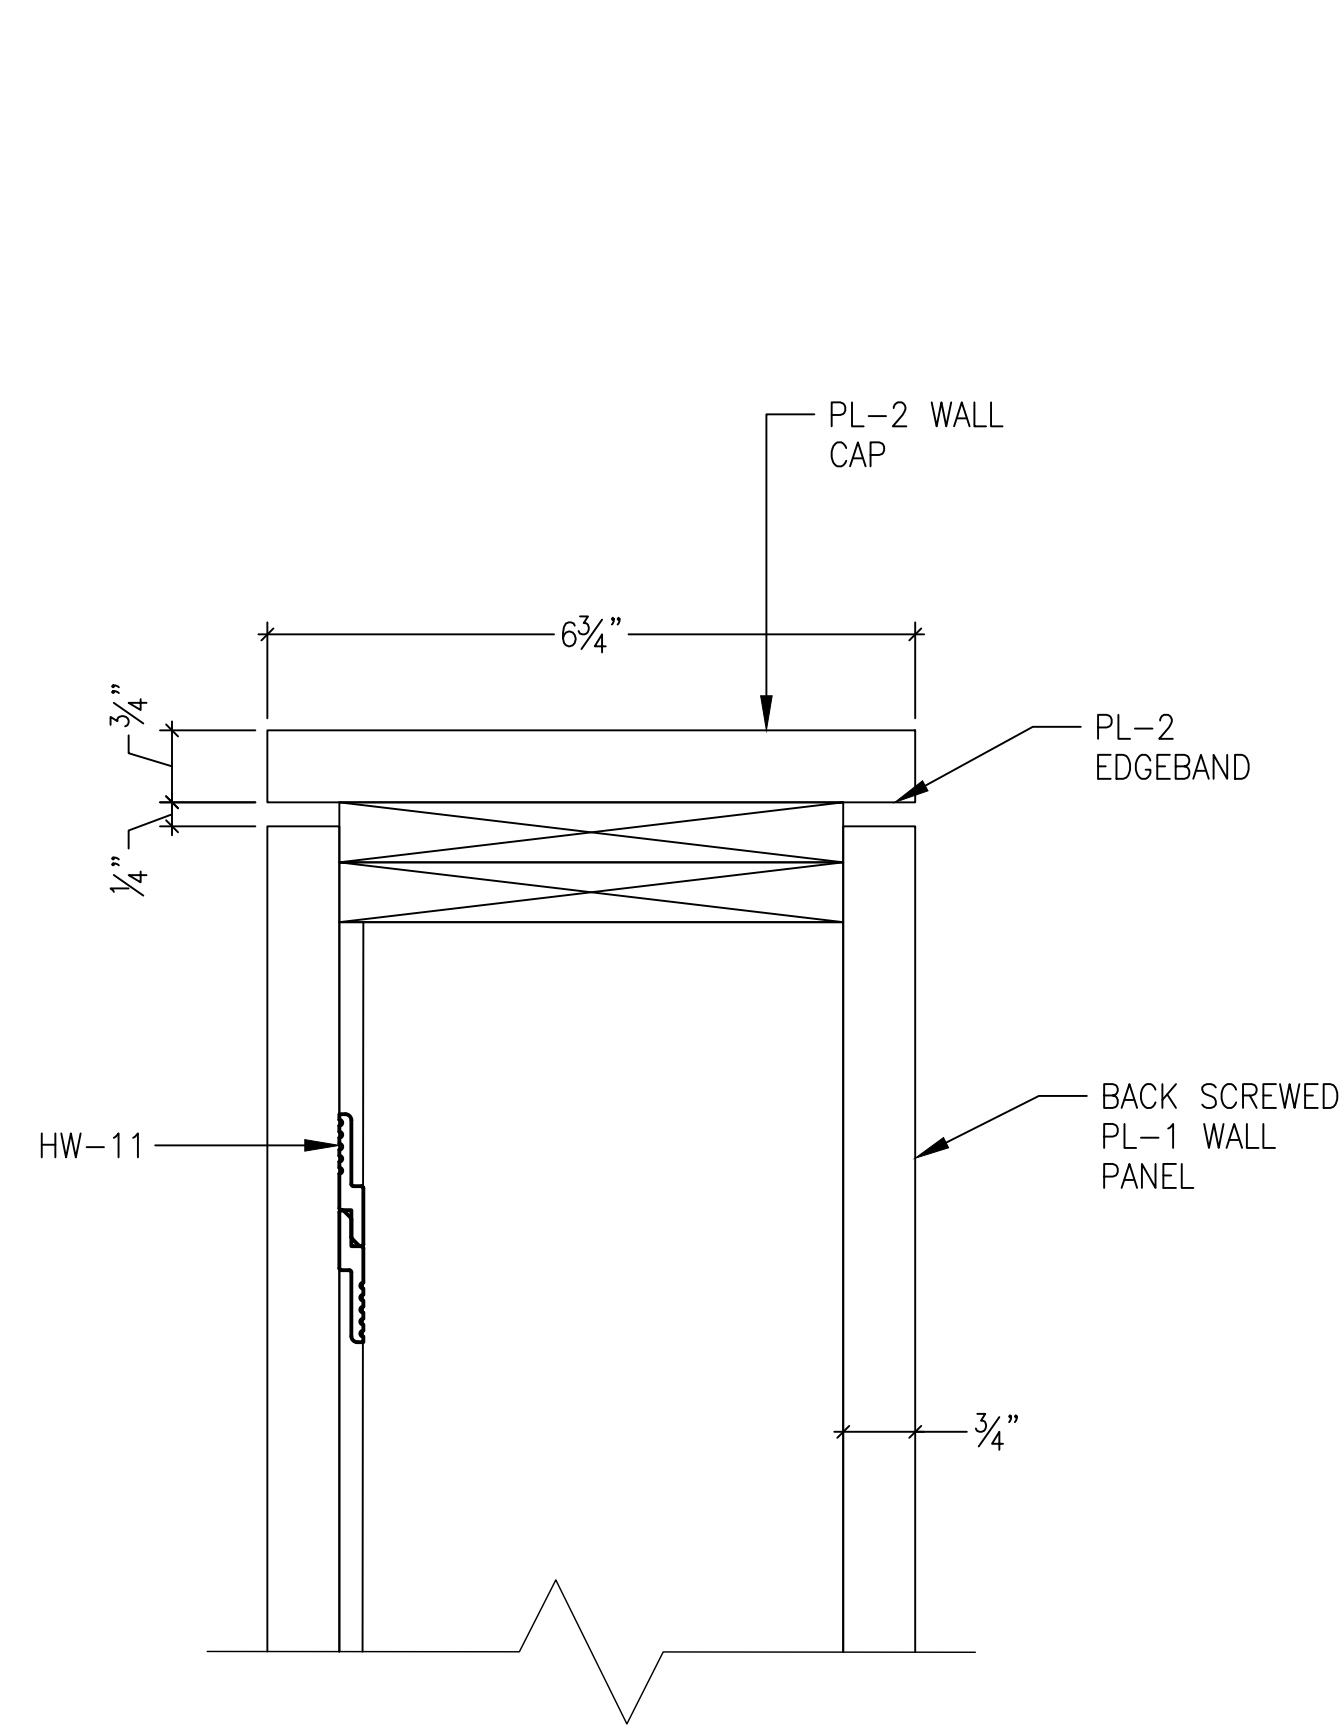

6 SECTION
SCALE: 6" = 1'-0" REF: N/A

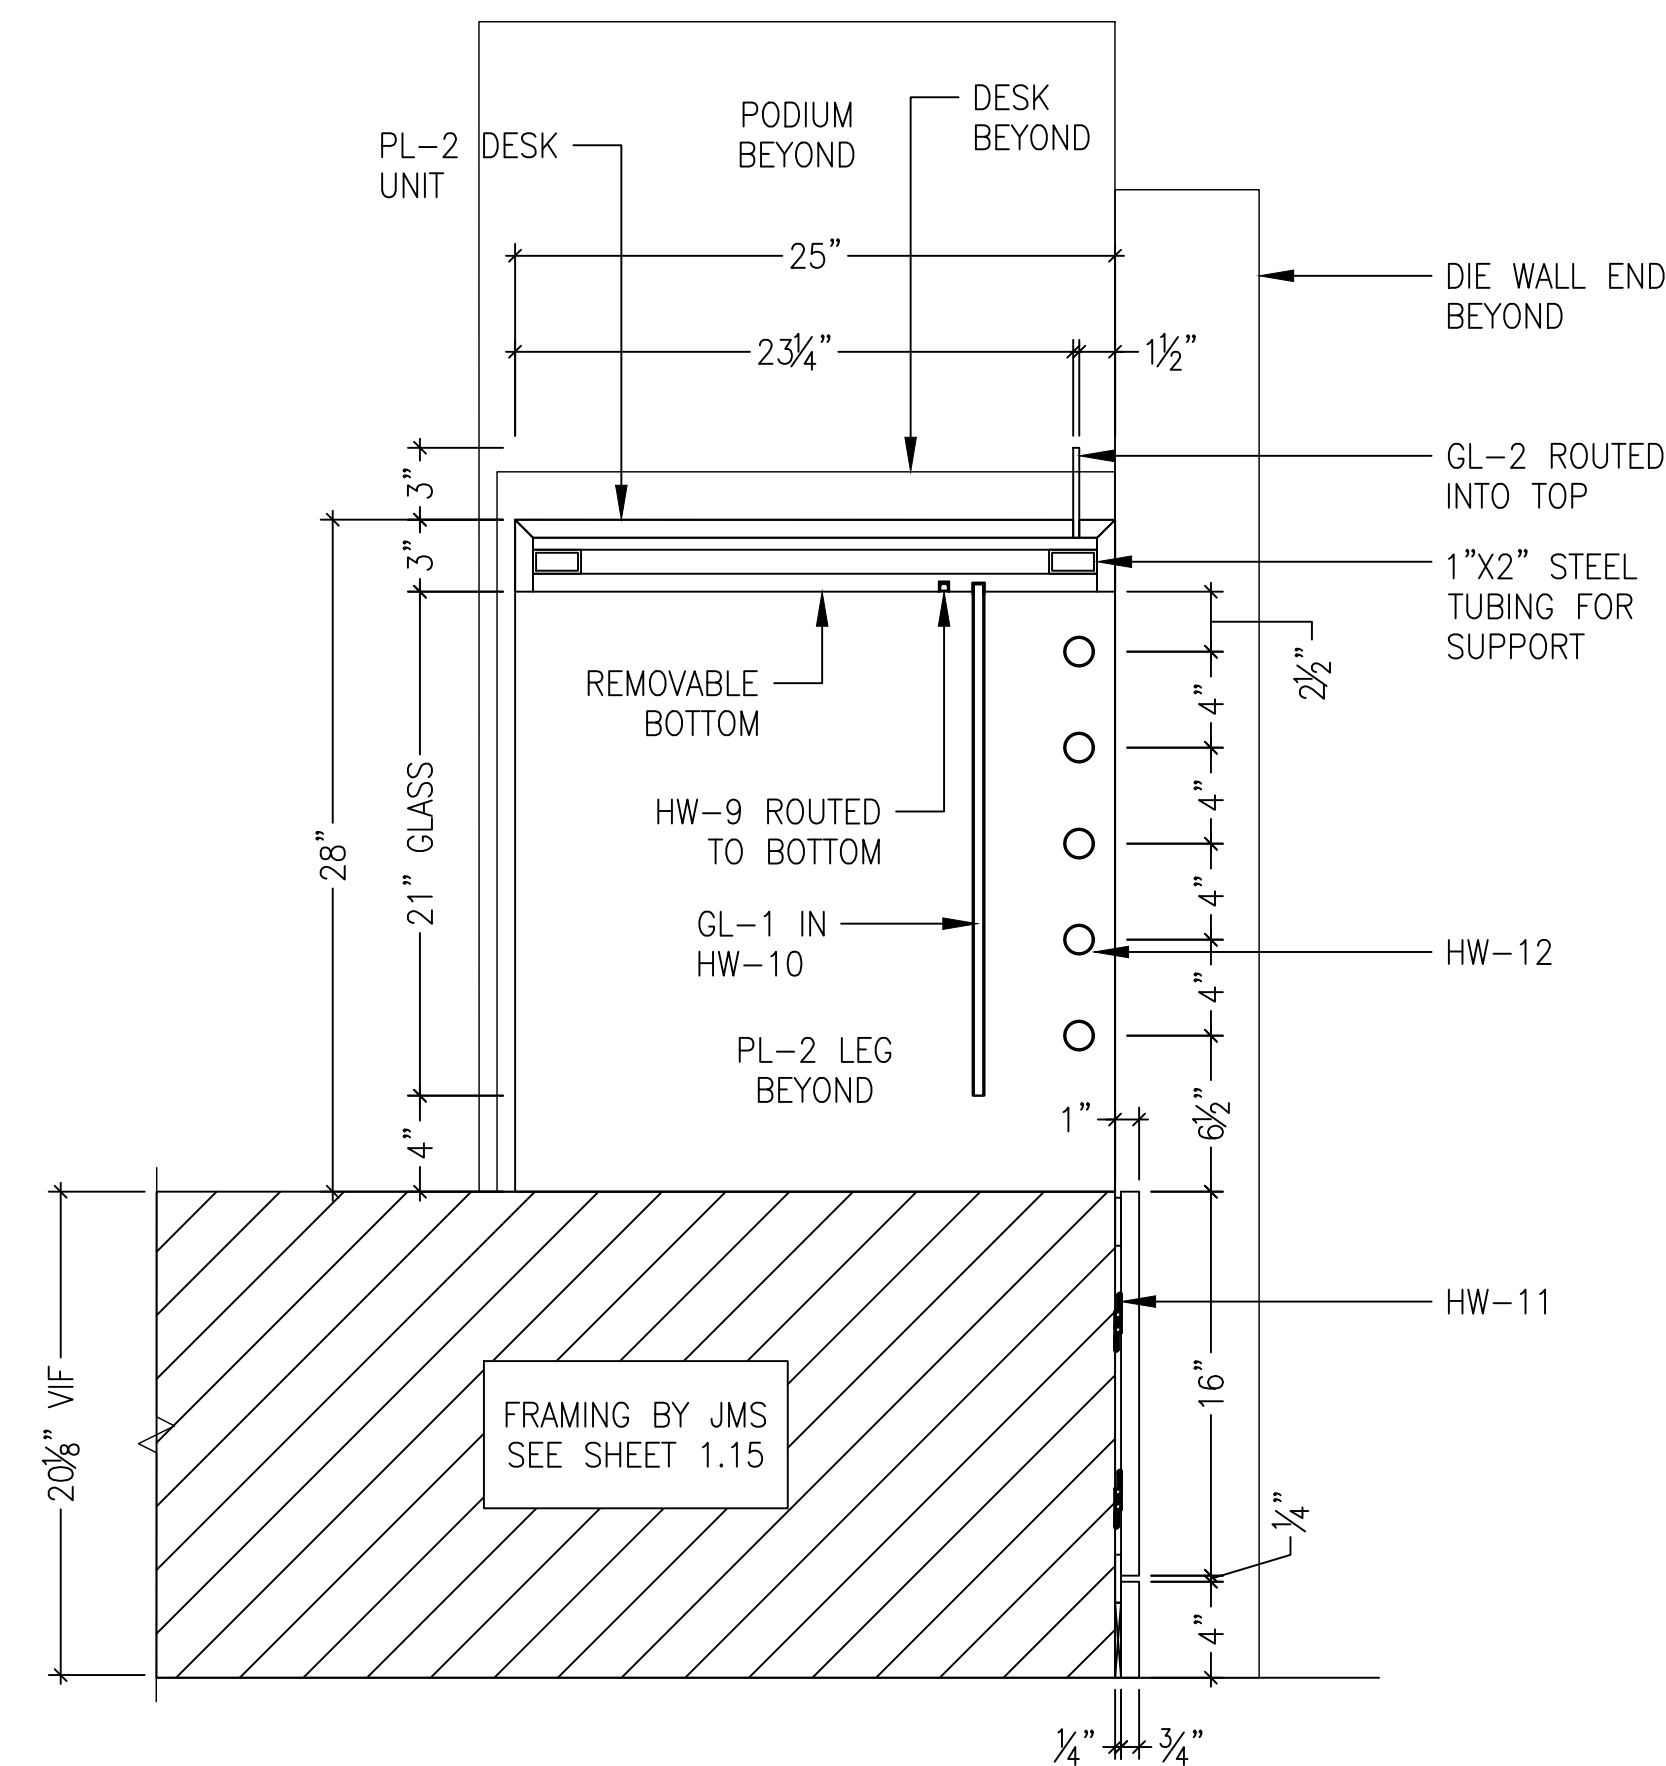

2 SECTION
SCALE: 1-1/2" = 1'-0" REF: N/A

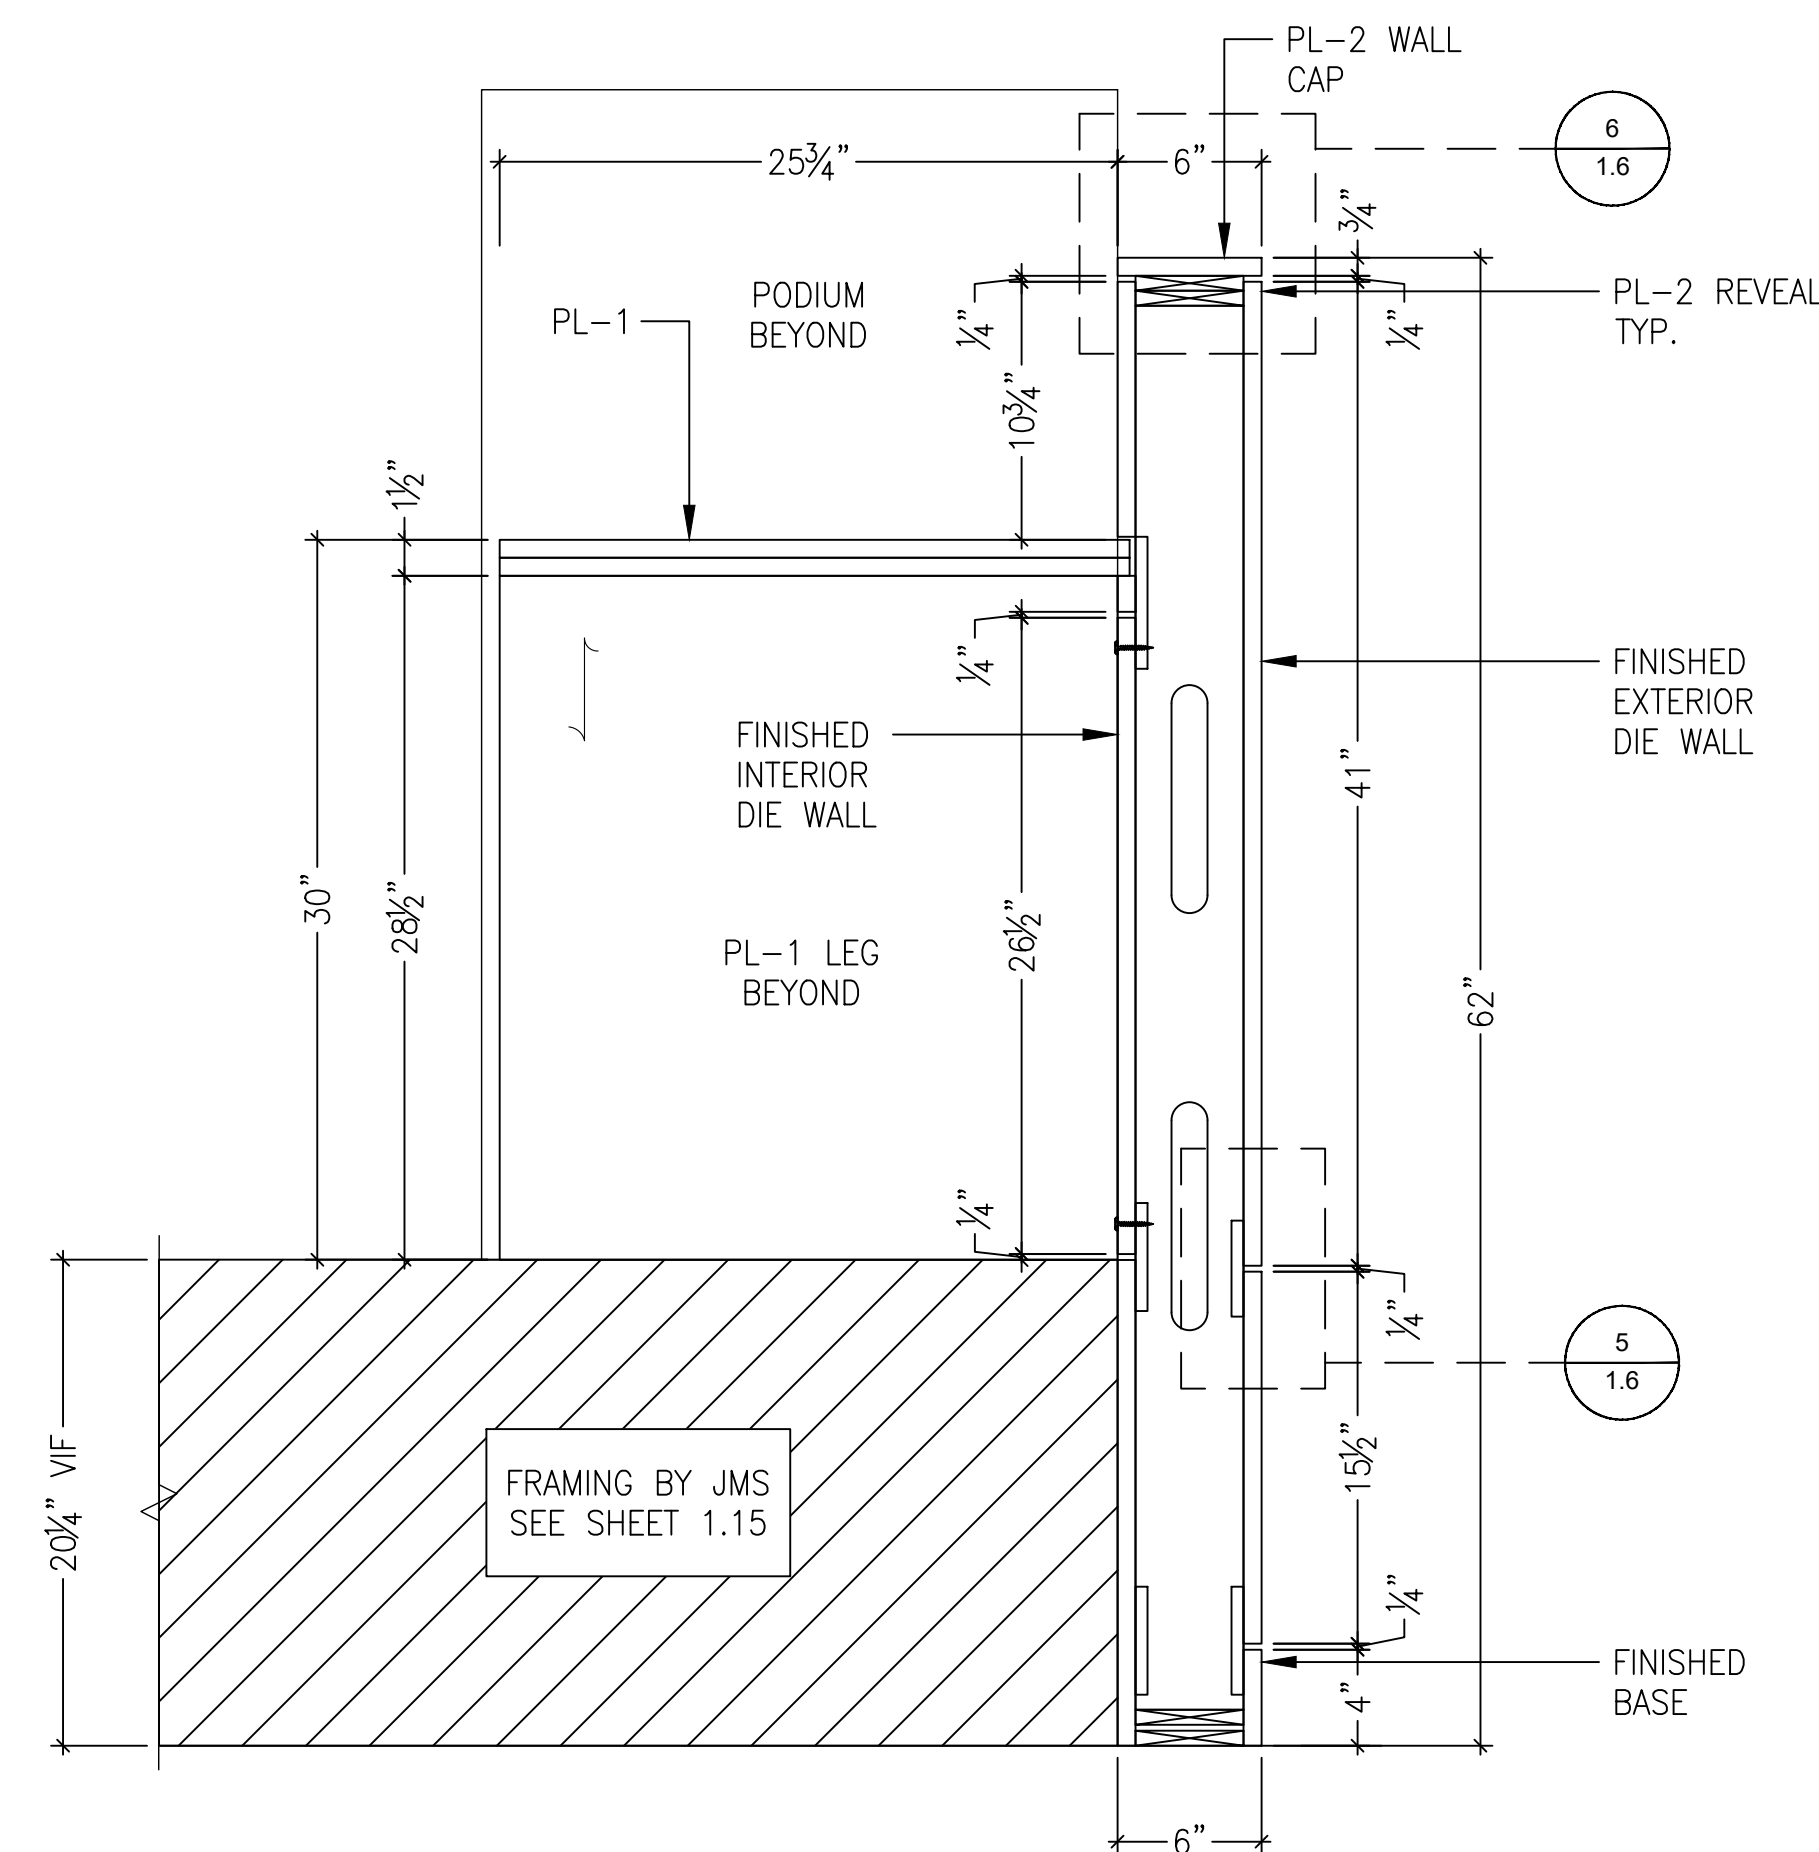

3 SECTION
SCALE: 1-1/2" = 1'-0" REF: N/A

Shop Drawing Examples

WALL DIMENSIONS
TO BE FIELD VERIFIED
PRIOR TO FABRICATION

1.

2.

3.


Issued:

4/3/2025 1:12:27 PM


Project Manager:

Drawn By:

1.6

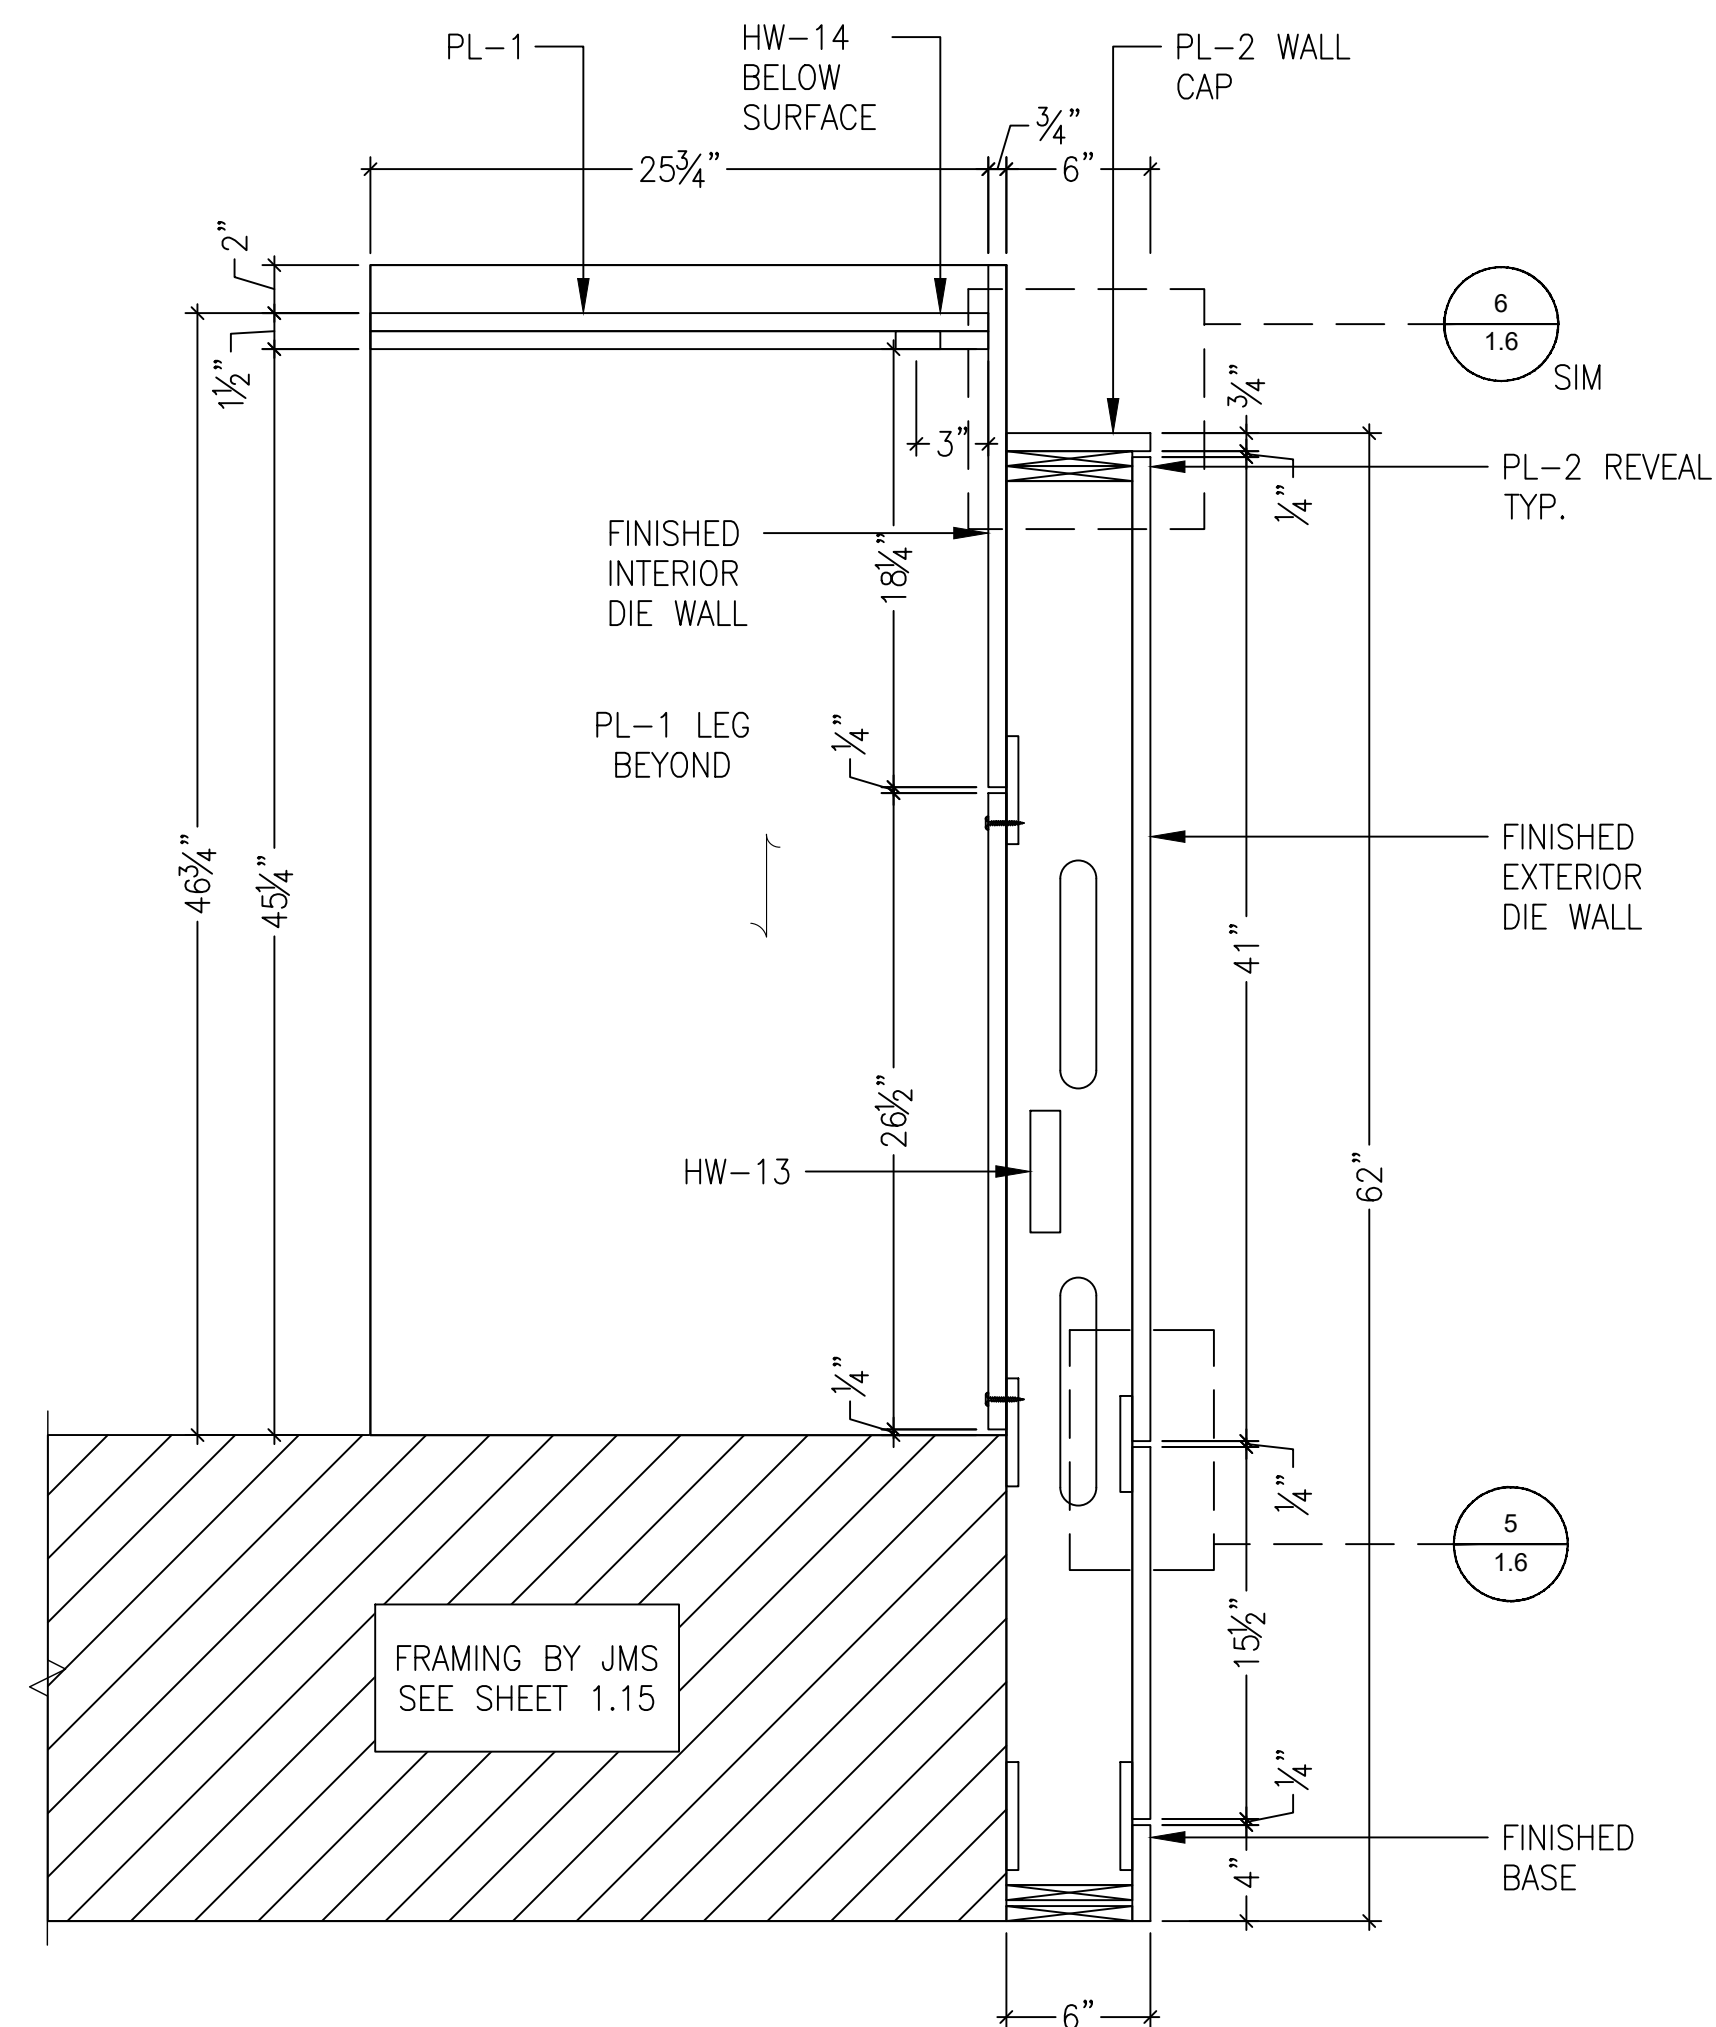

1 SECTION
SCALE: 1-1/2" = 1'-0" REF: N/A

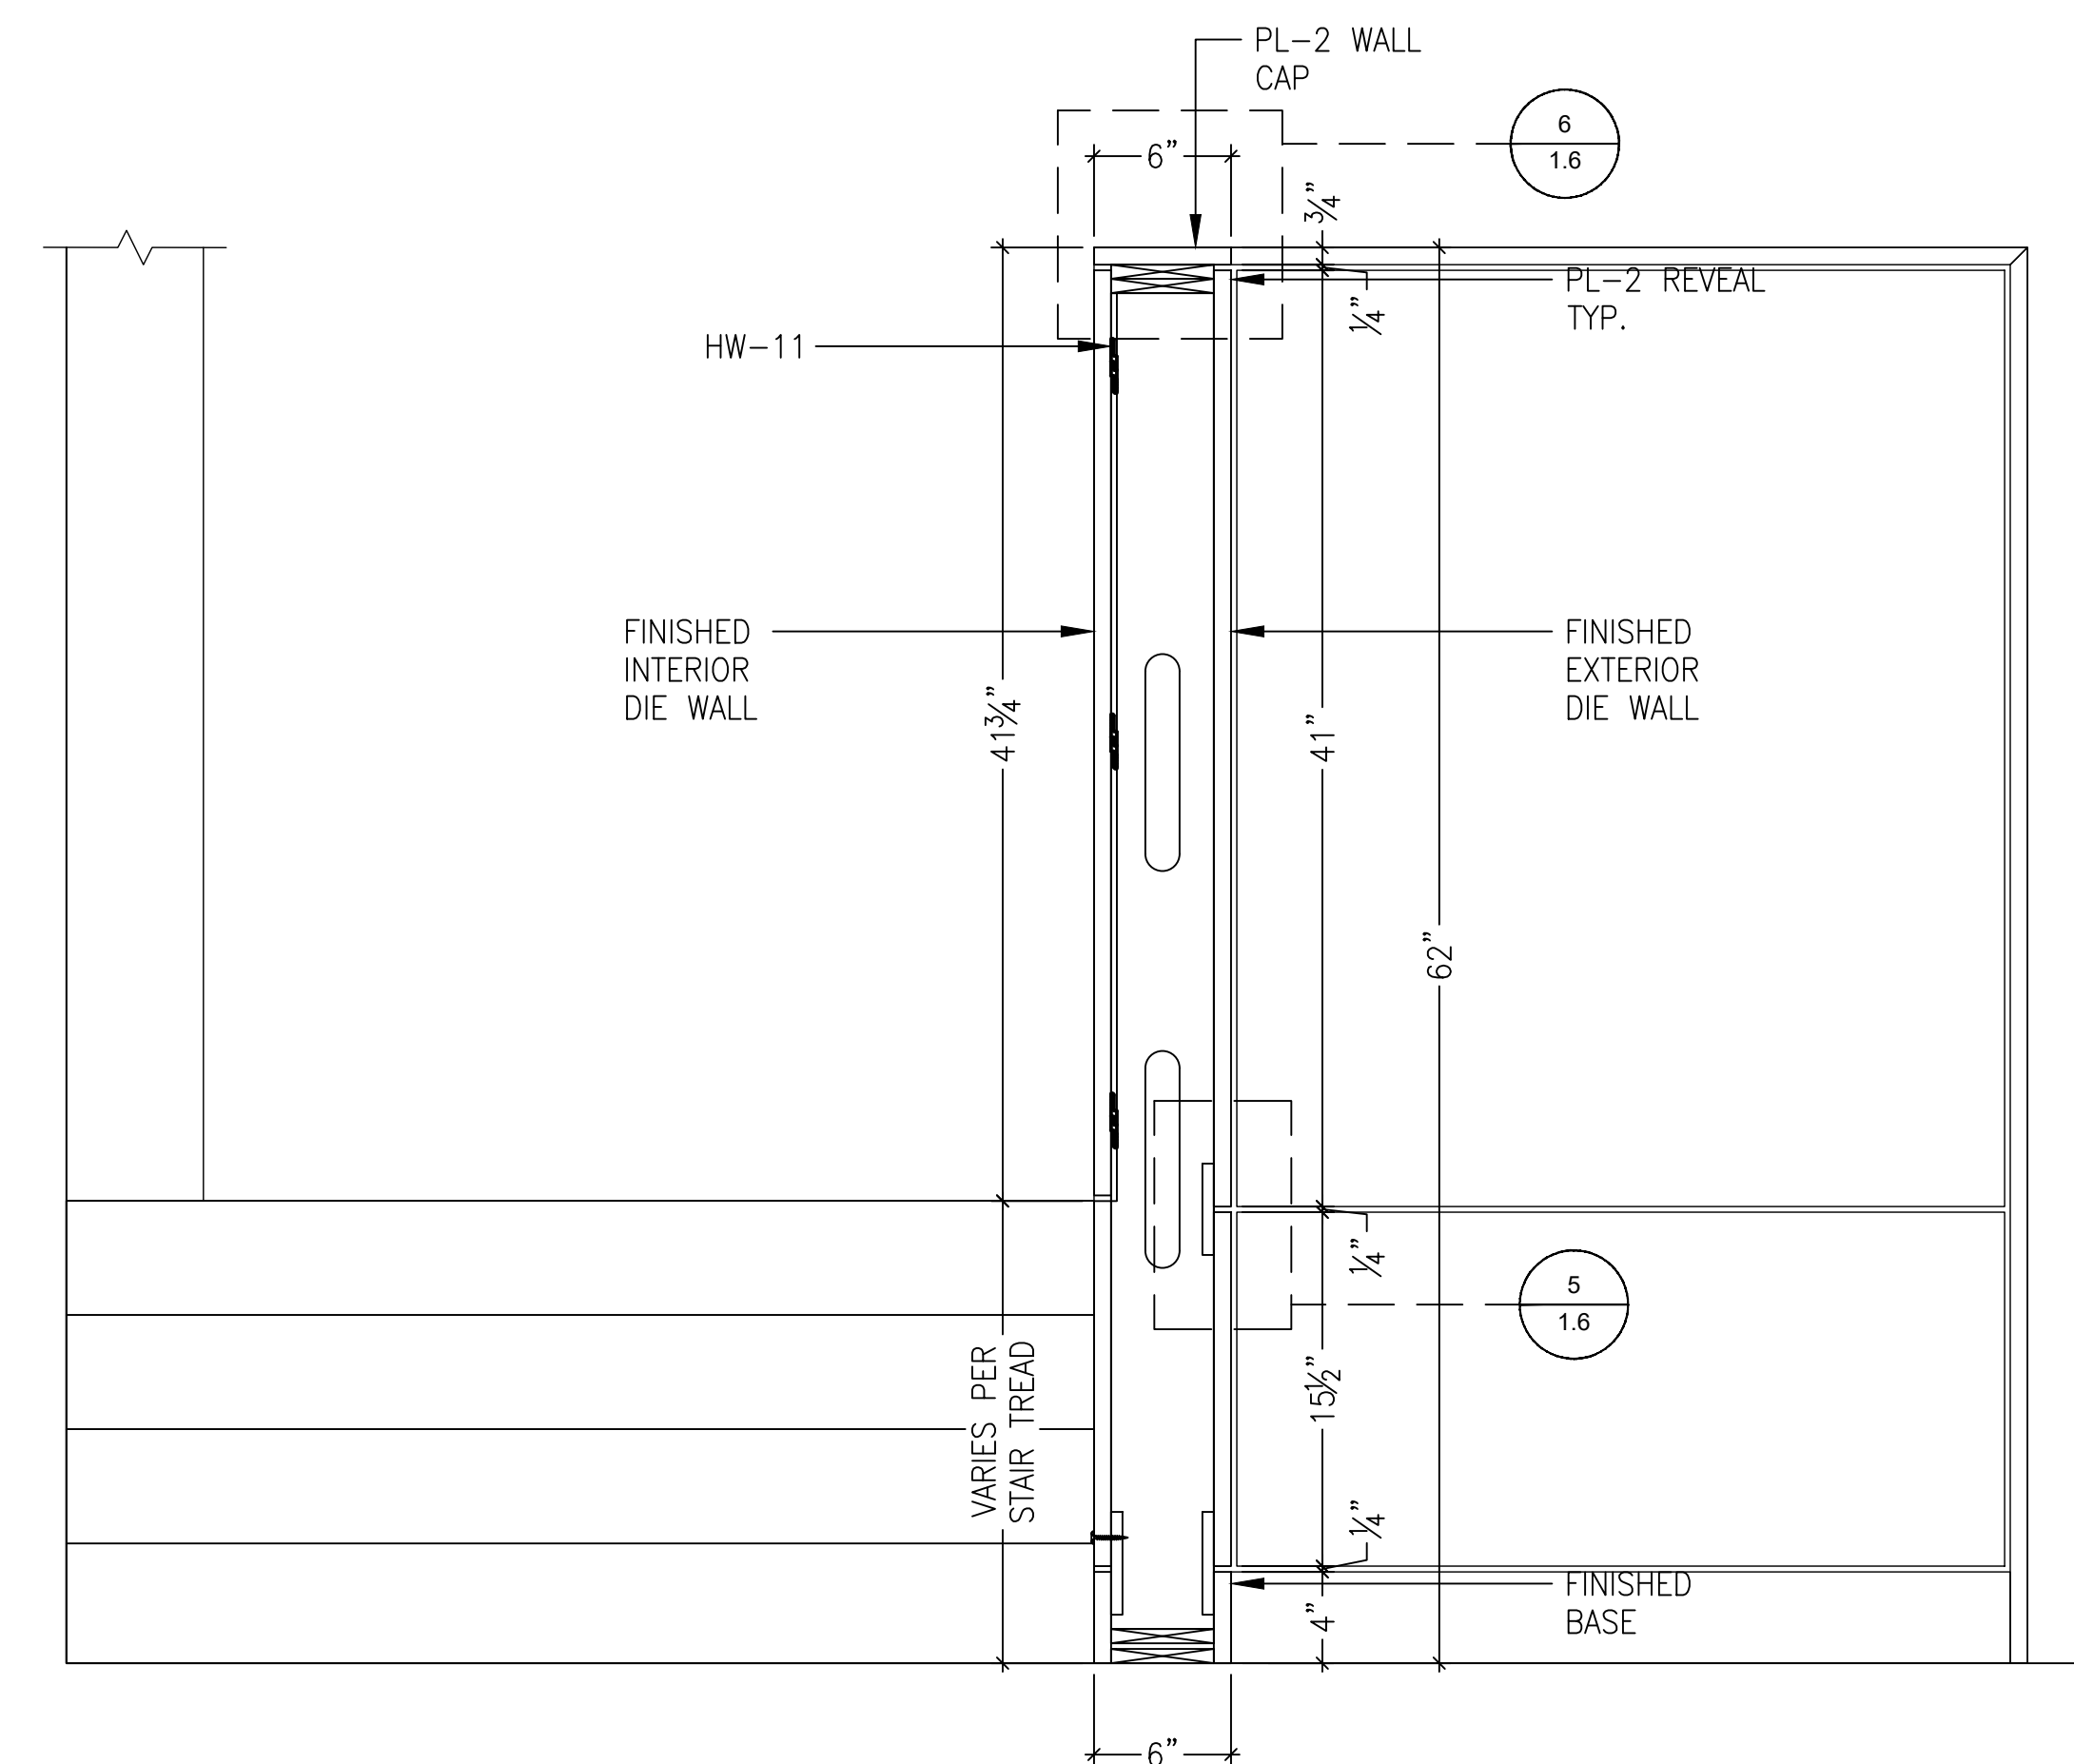

2 SECTION
SCALE: 1-1/2" = 1'-0" REF: N/A

Shop Drawing Examples

WALL DIMENSIONS
TO BE FIELD VERIFIED
PRIOR TO FABRICATION

1.

2.

3.


Issued:

4/3/2025 1:12:27 PM


Project Manager:

Drawn By:


1.7

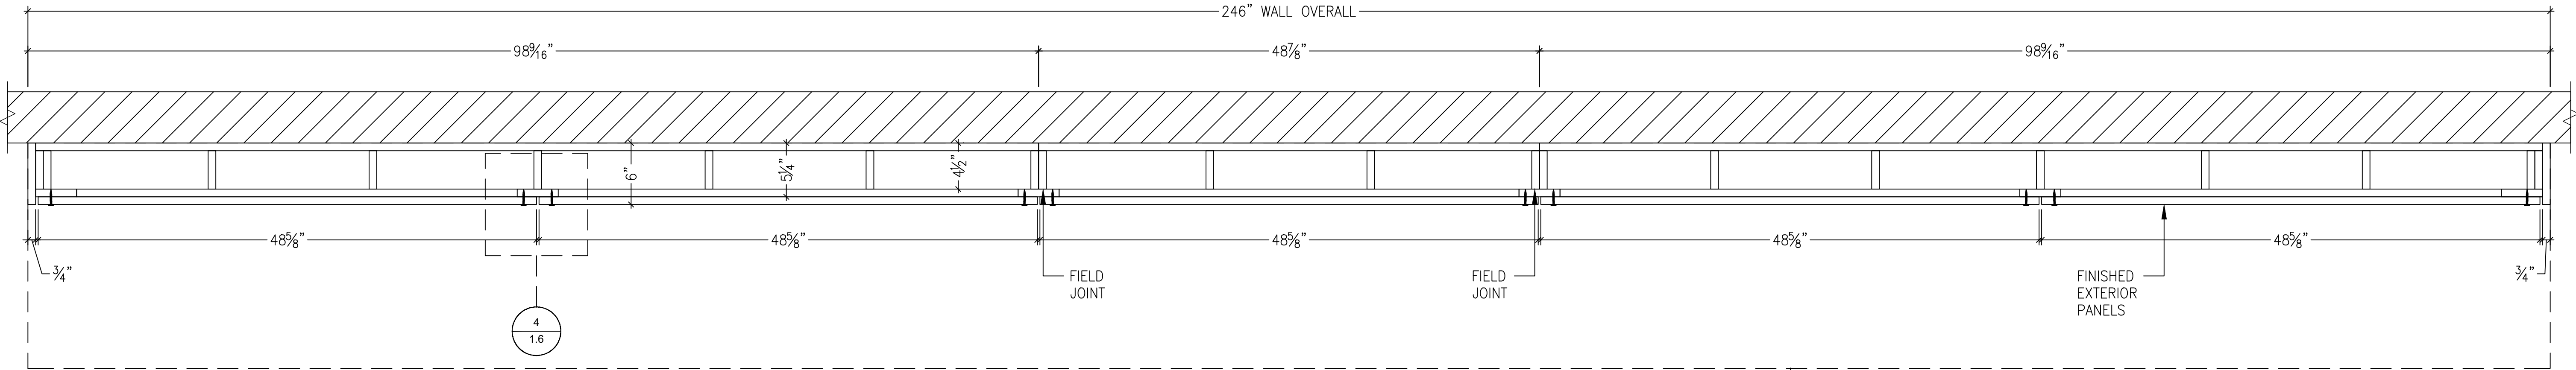

1 SECTION
SCALE: 1-1/2" = 1'-0" REF: N/A

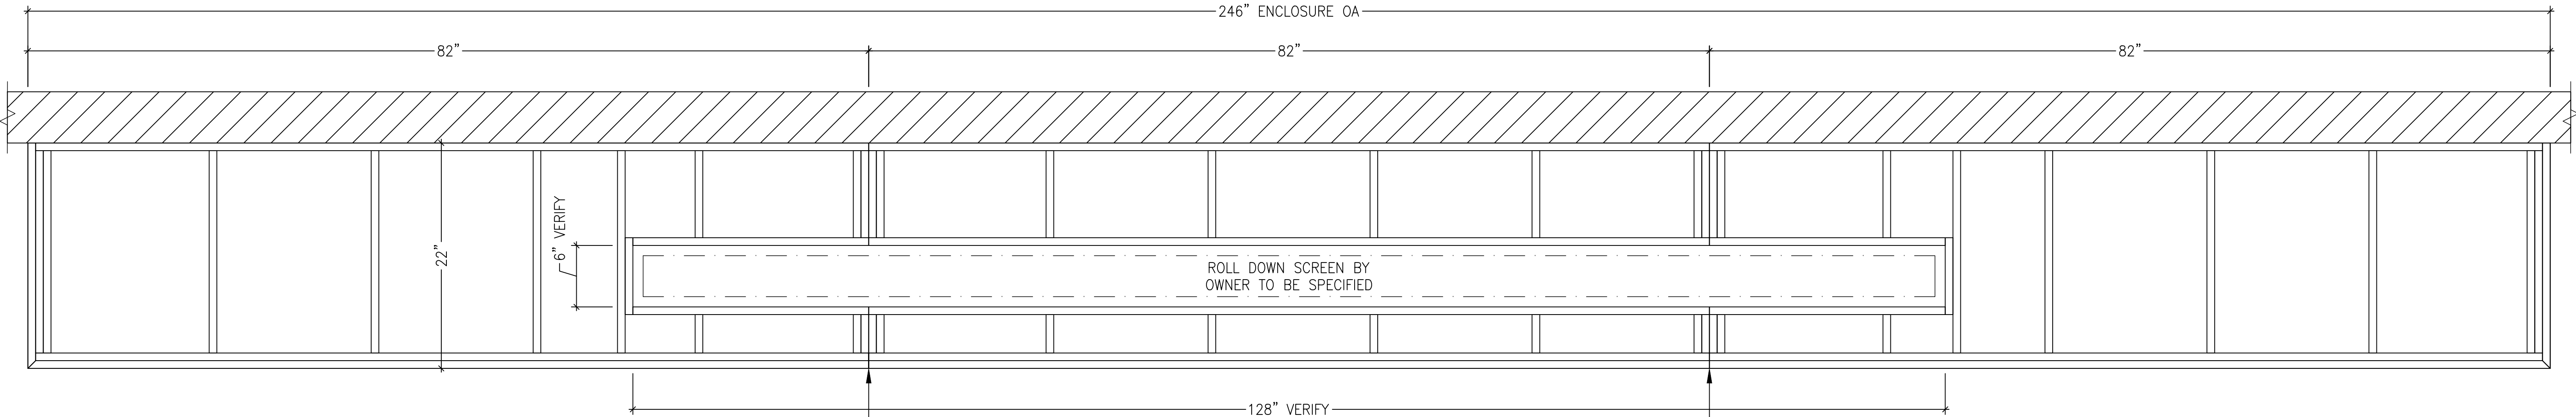

2 SECTION
SCALE: 1-1/2" = 1'-0" REF: N/A

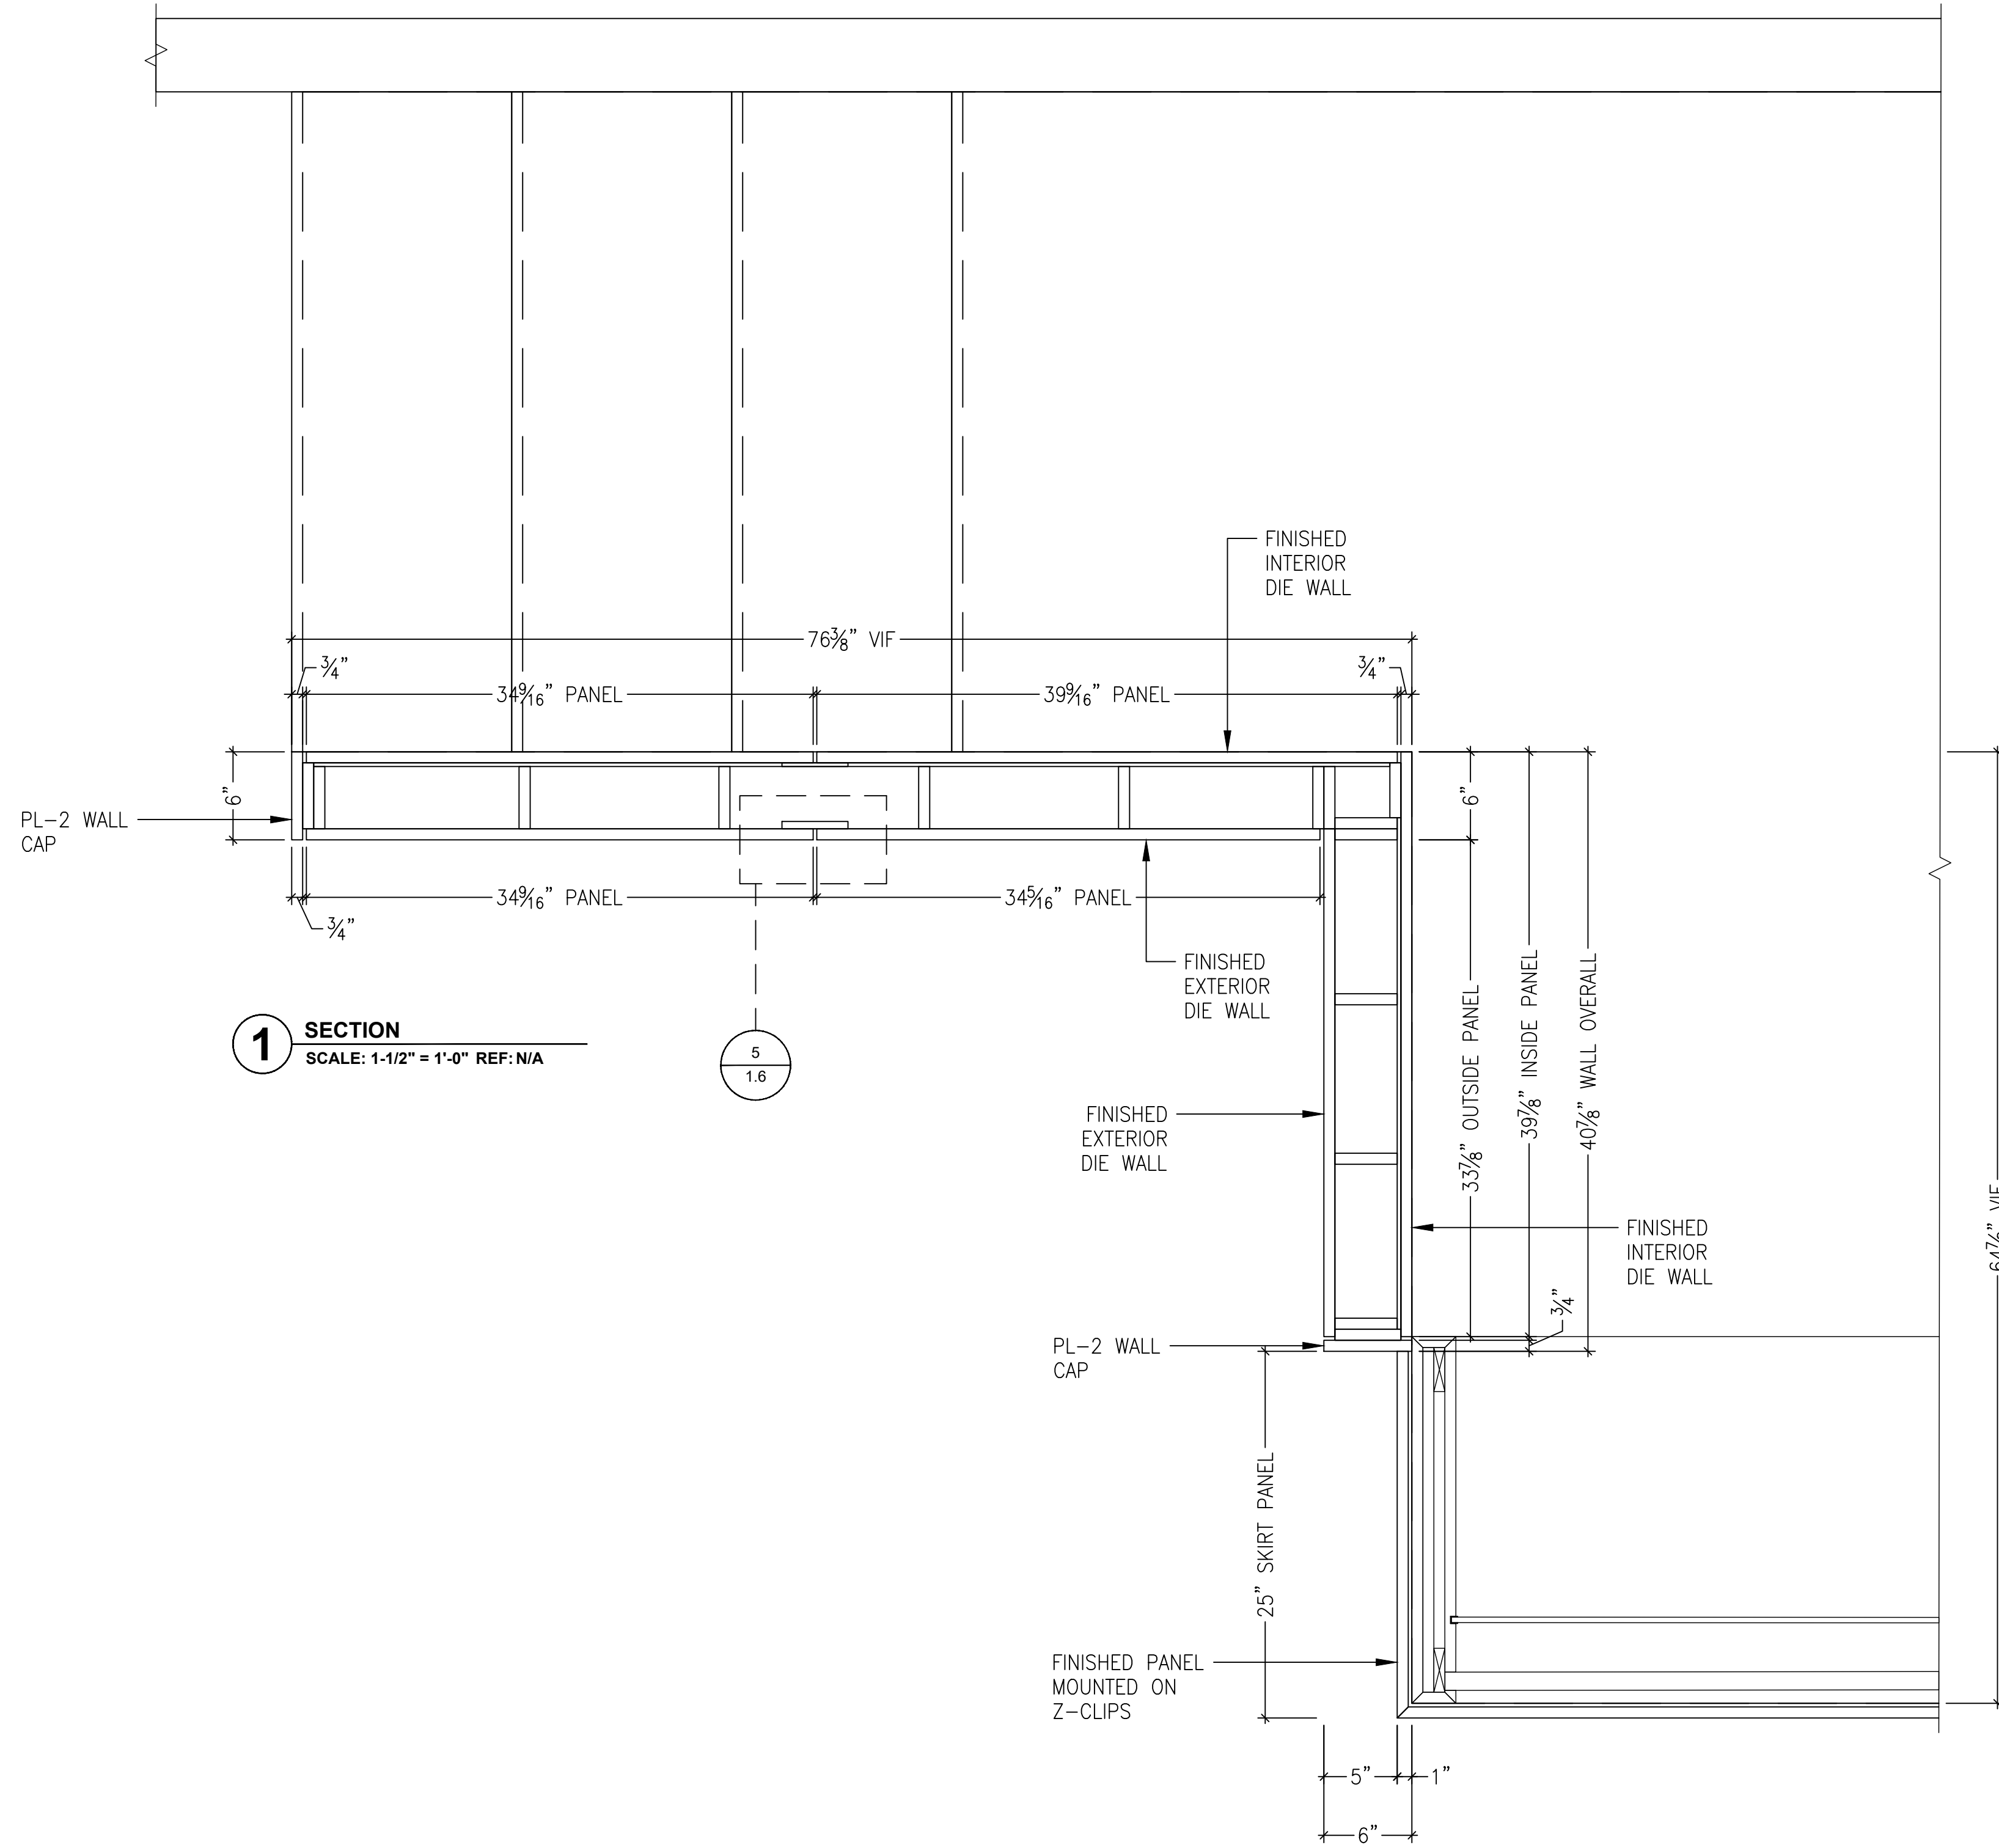

Shop Drawing Examples

WALL DIMENSIONS
TO BE FIELD VERIFIED
PRIOR TO FABRICATION

1.

2.


3.

Issued:

4/3/2025 1:12:27 PM

Project Manager:

Drawn By:

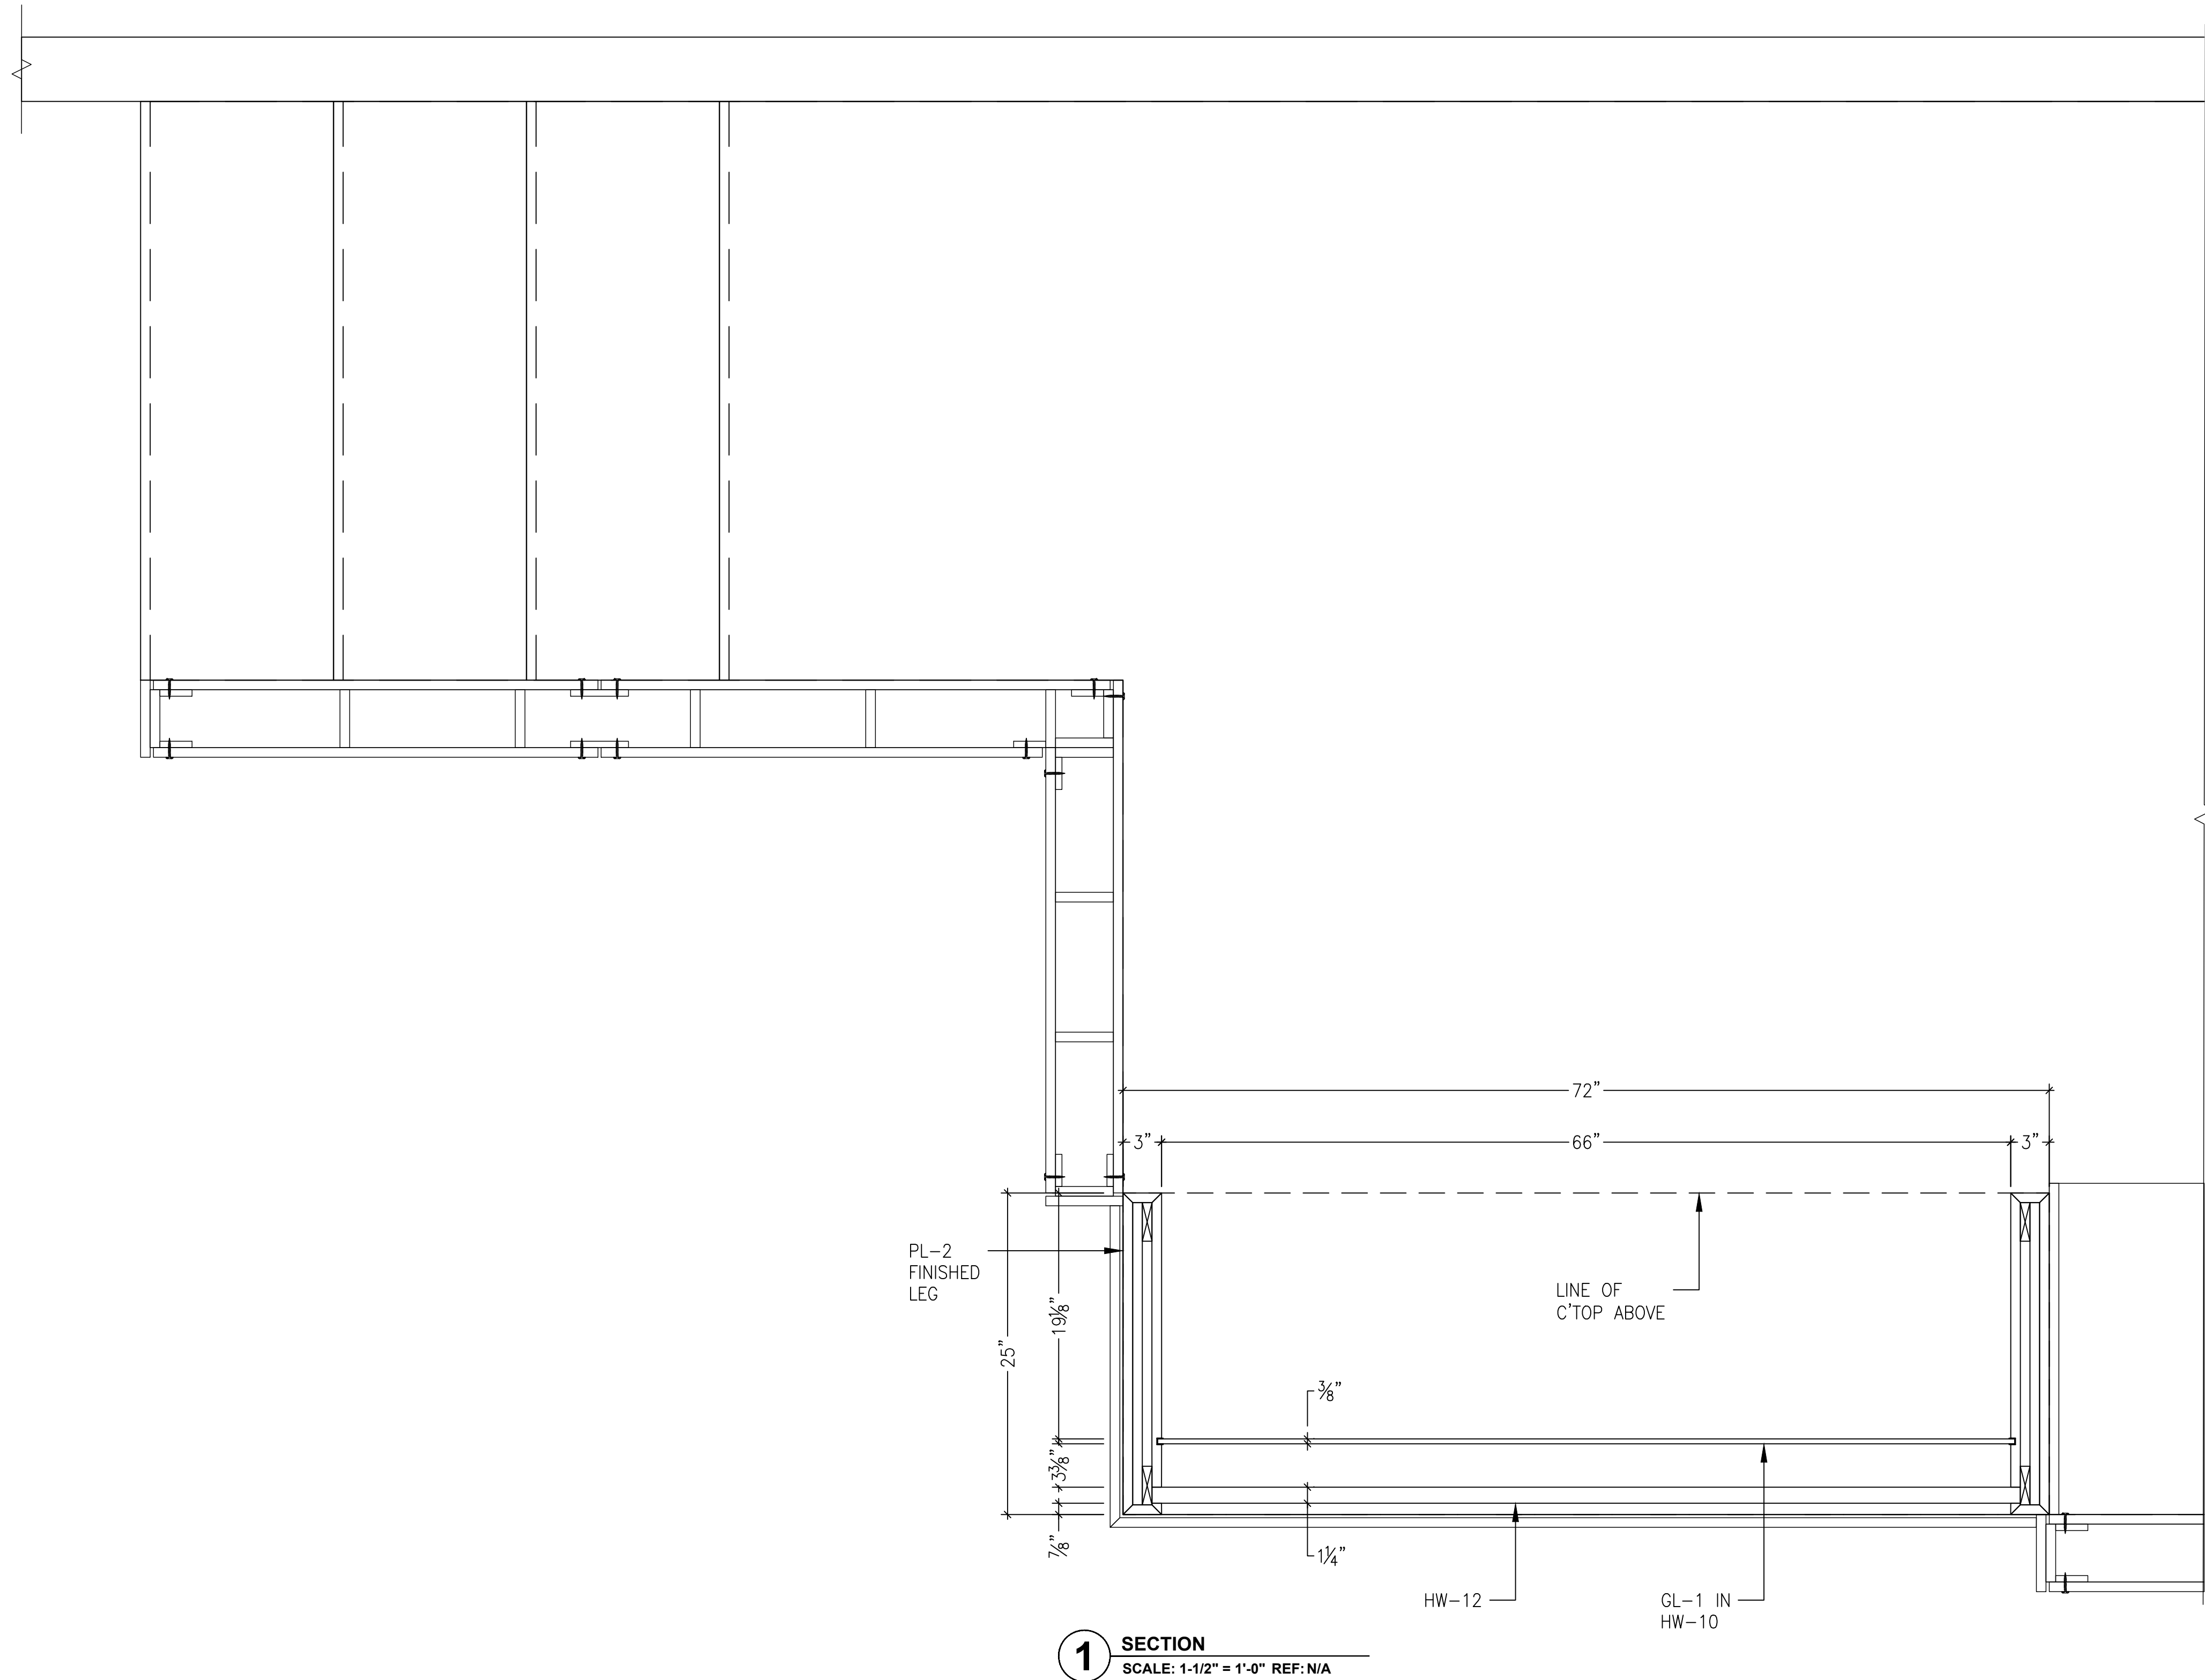

Shop Drawing Examples

WALL DIMENSIONS
TO BE FIELD VERIFIED
PRIOR TO FABRICATION

1.

2.

3.


Issued:

4/3/2025 1:12:27 PM

Project Manager:

Drawn By:

1.10

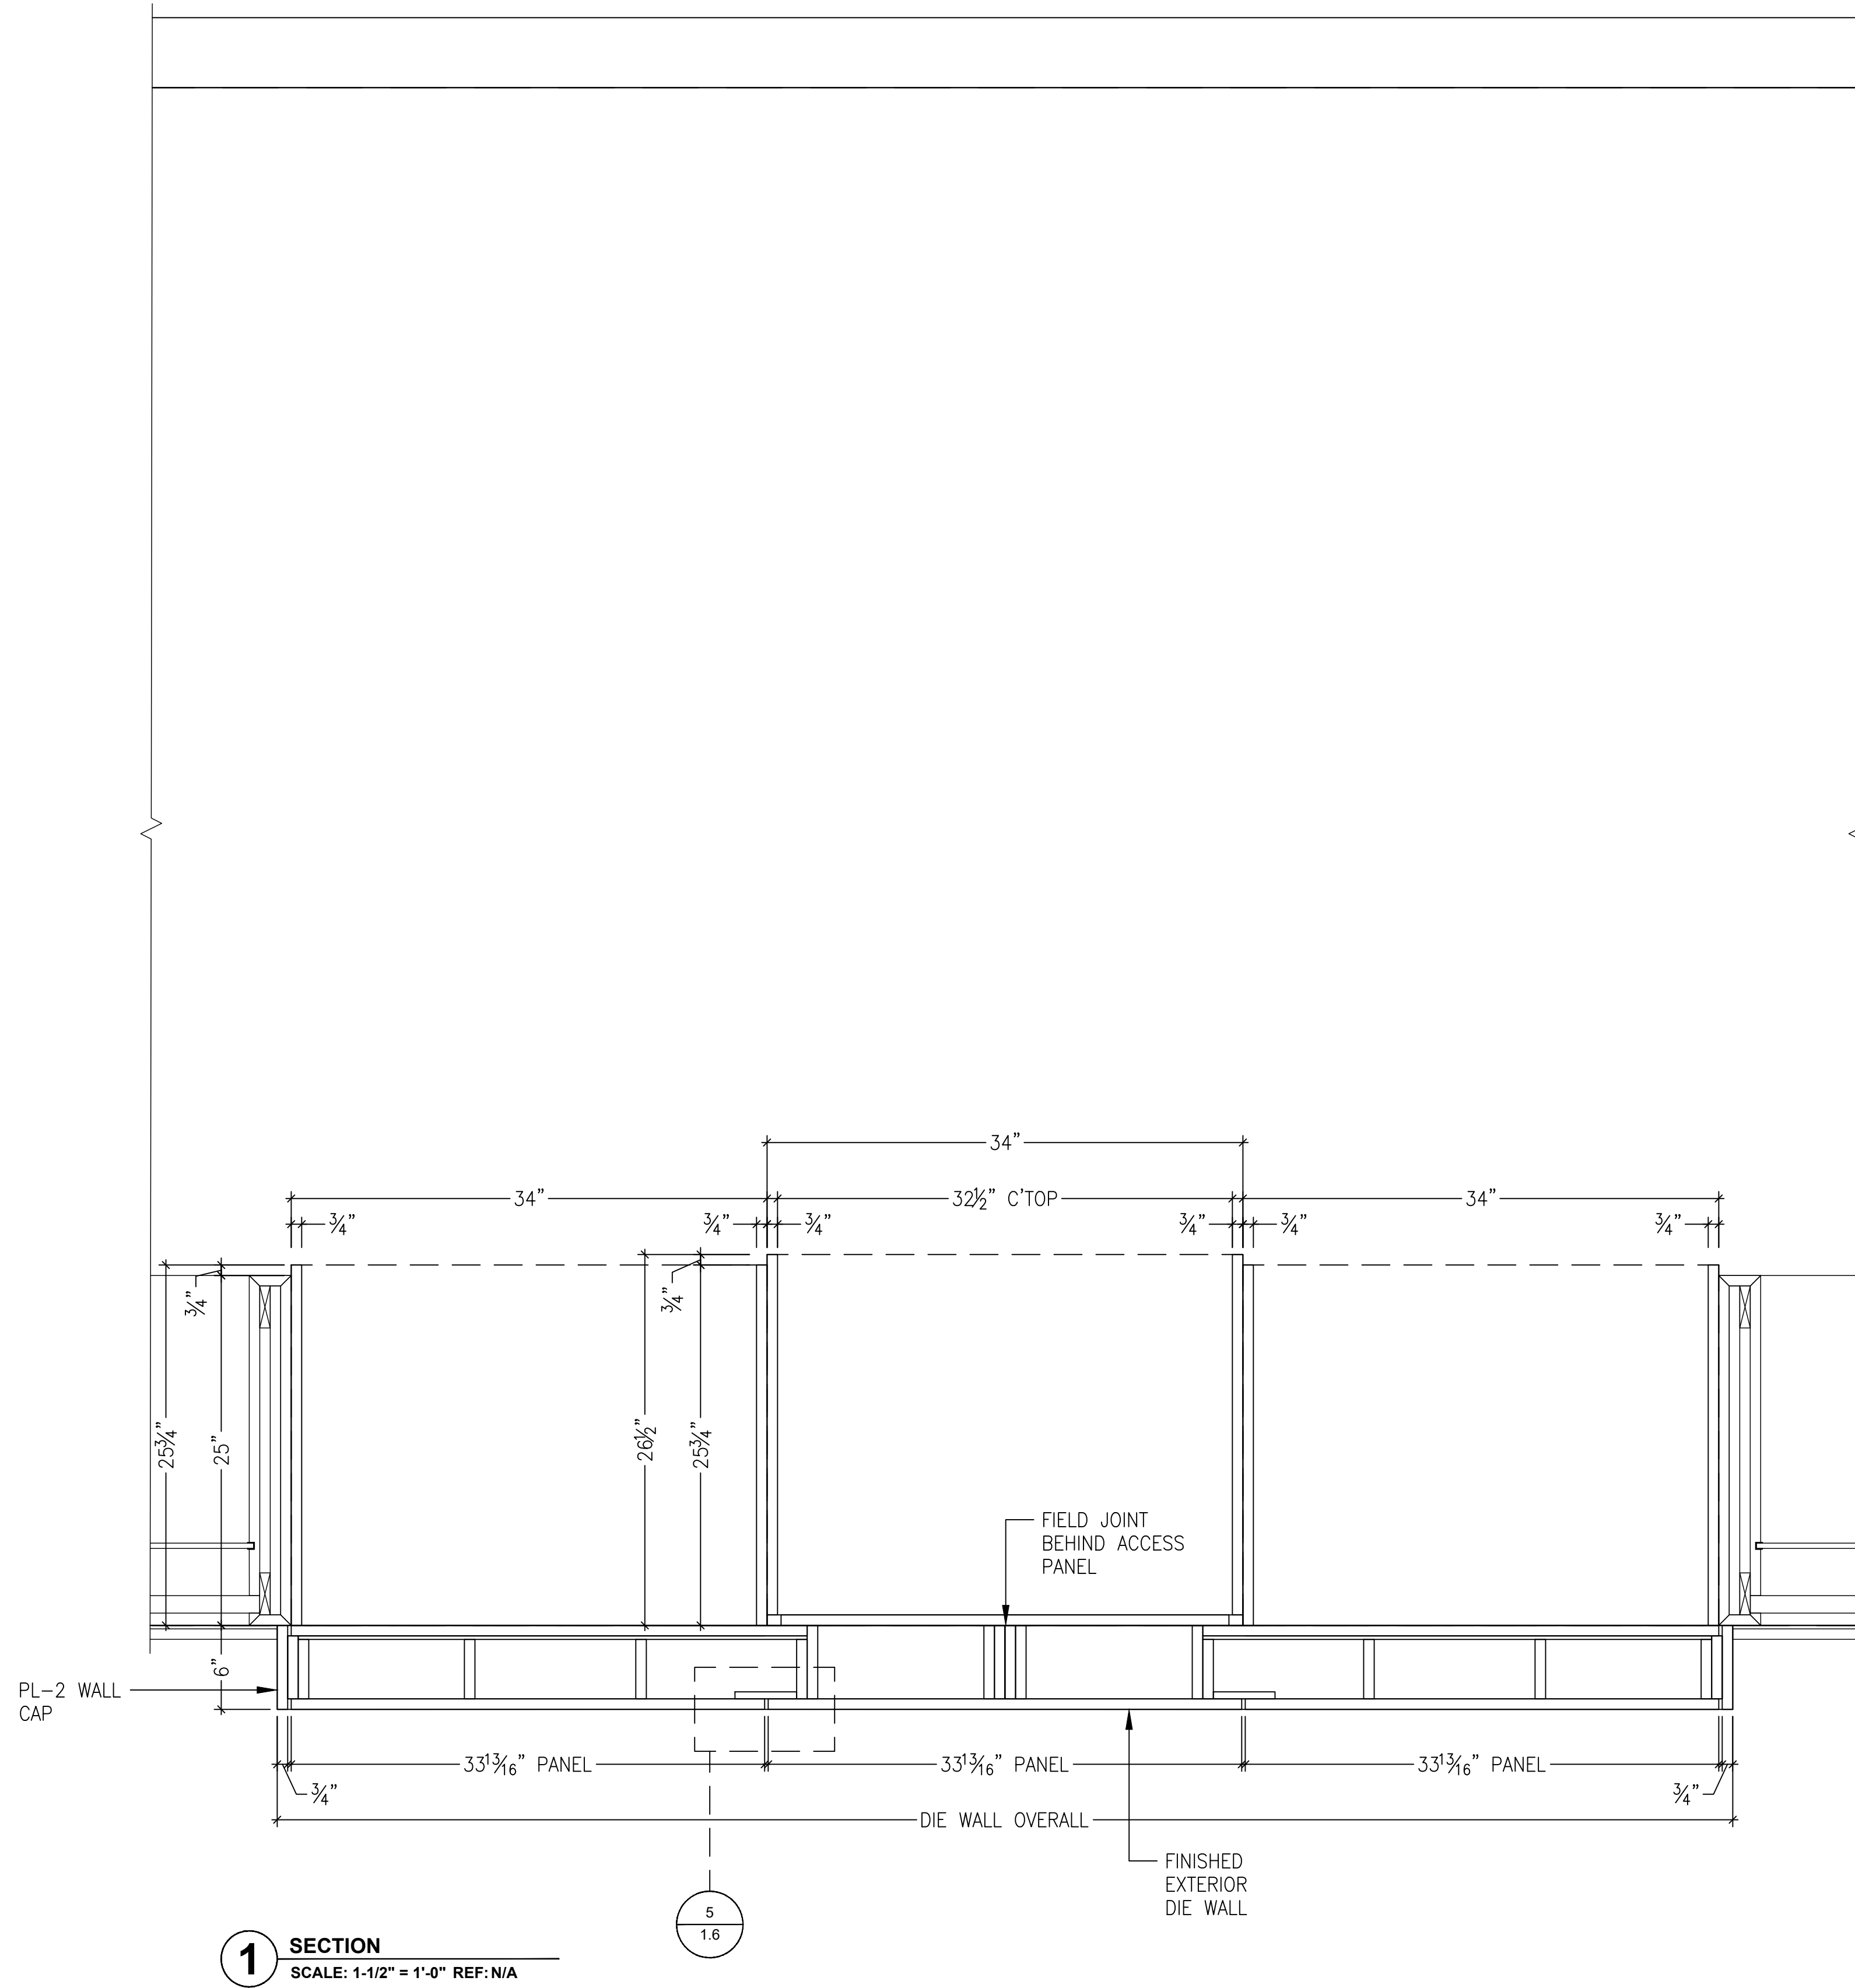

Shop Drawing Examples

WALL DIMENSIONS
TO BE FIELD VERIFIED
PRIOR TO FABRICATION

1.

2.

3.


Issued:

4/3/2025 1:12:27 PM

Project Manager:

Drawn By:

1.11

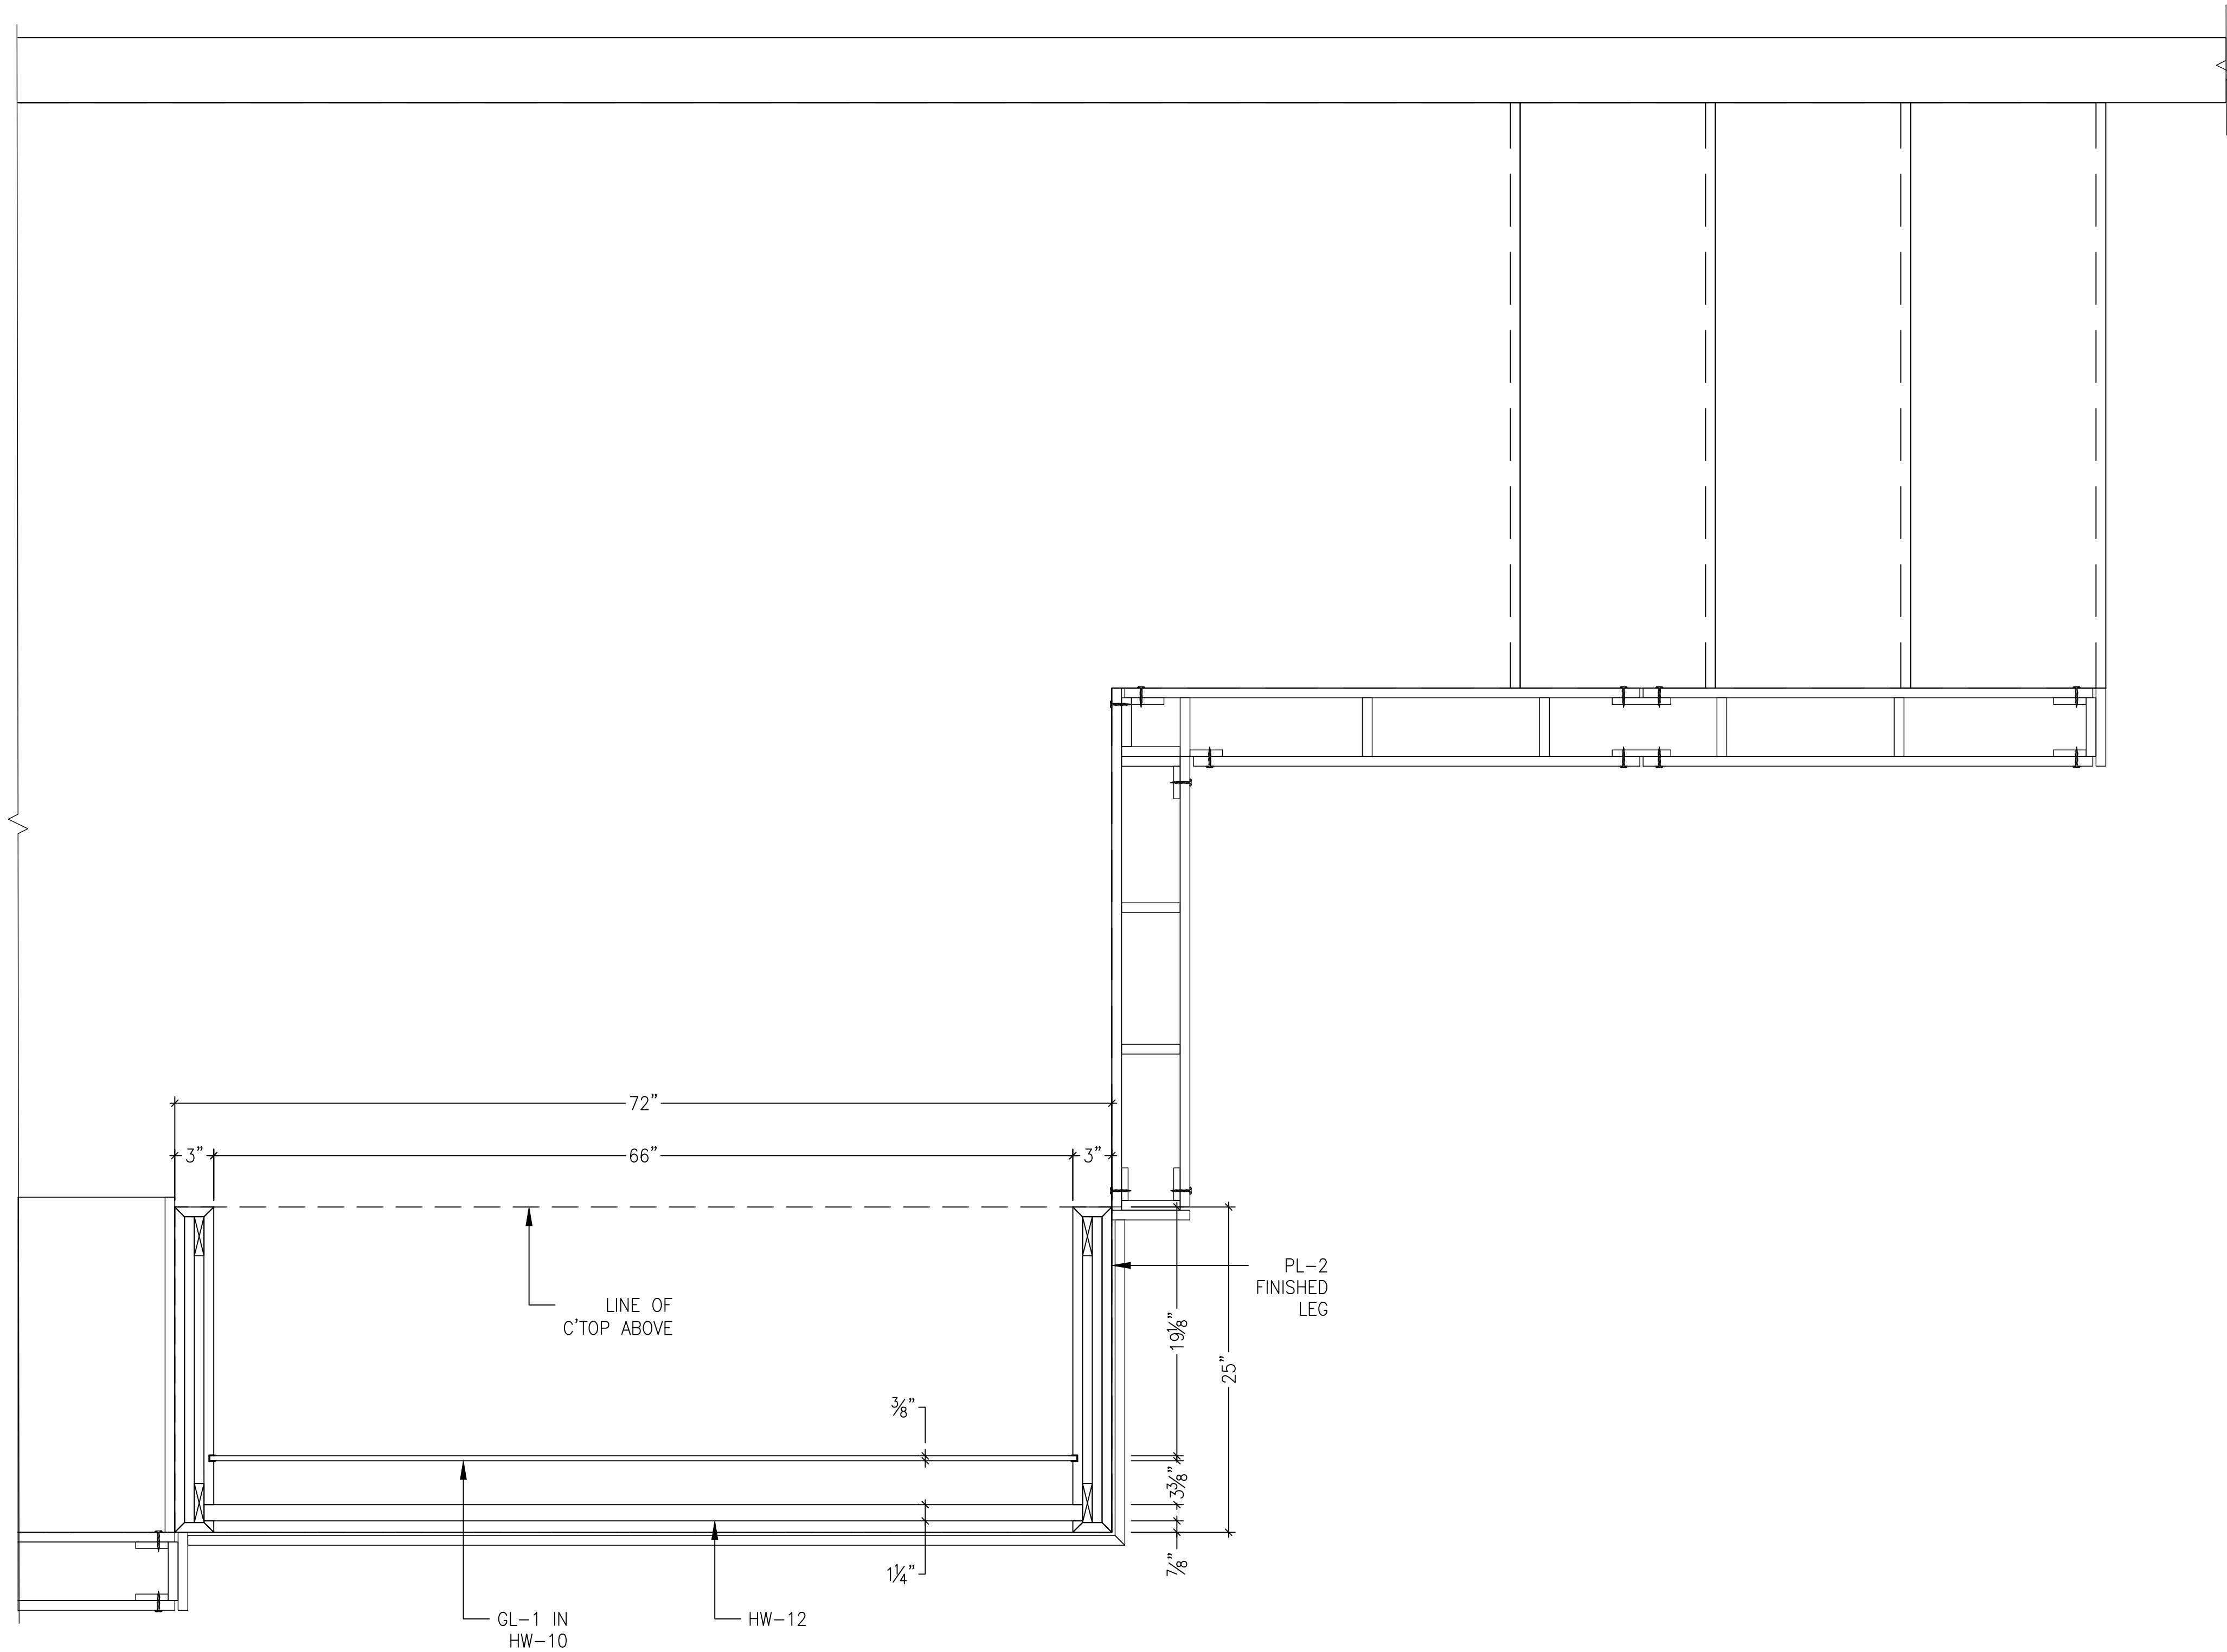

1 SECTION
SCALE: 1-1/2" = 1'-0" REF: N/A

Shop Drawing Examples

WALL DIMENSIONS
TO BE FIELD VERIFIED
PRIOR TO FABRICATION

1.

2.

3.


Issued:

4/3/2025 1:12:27 PM


Project Manager:

Drawn By:

1.12

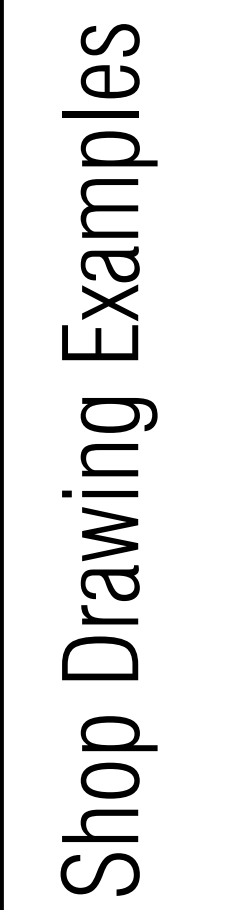

1.13

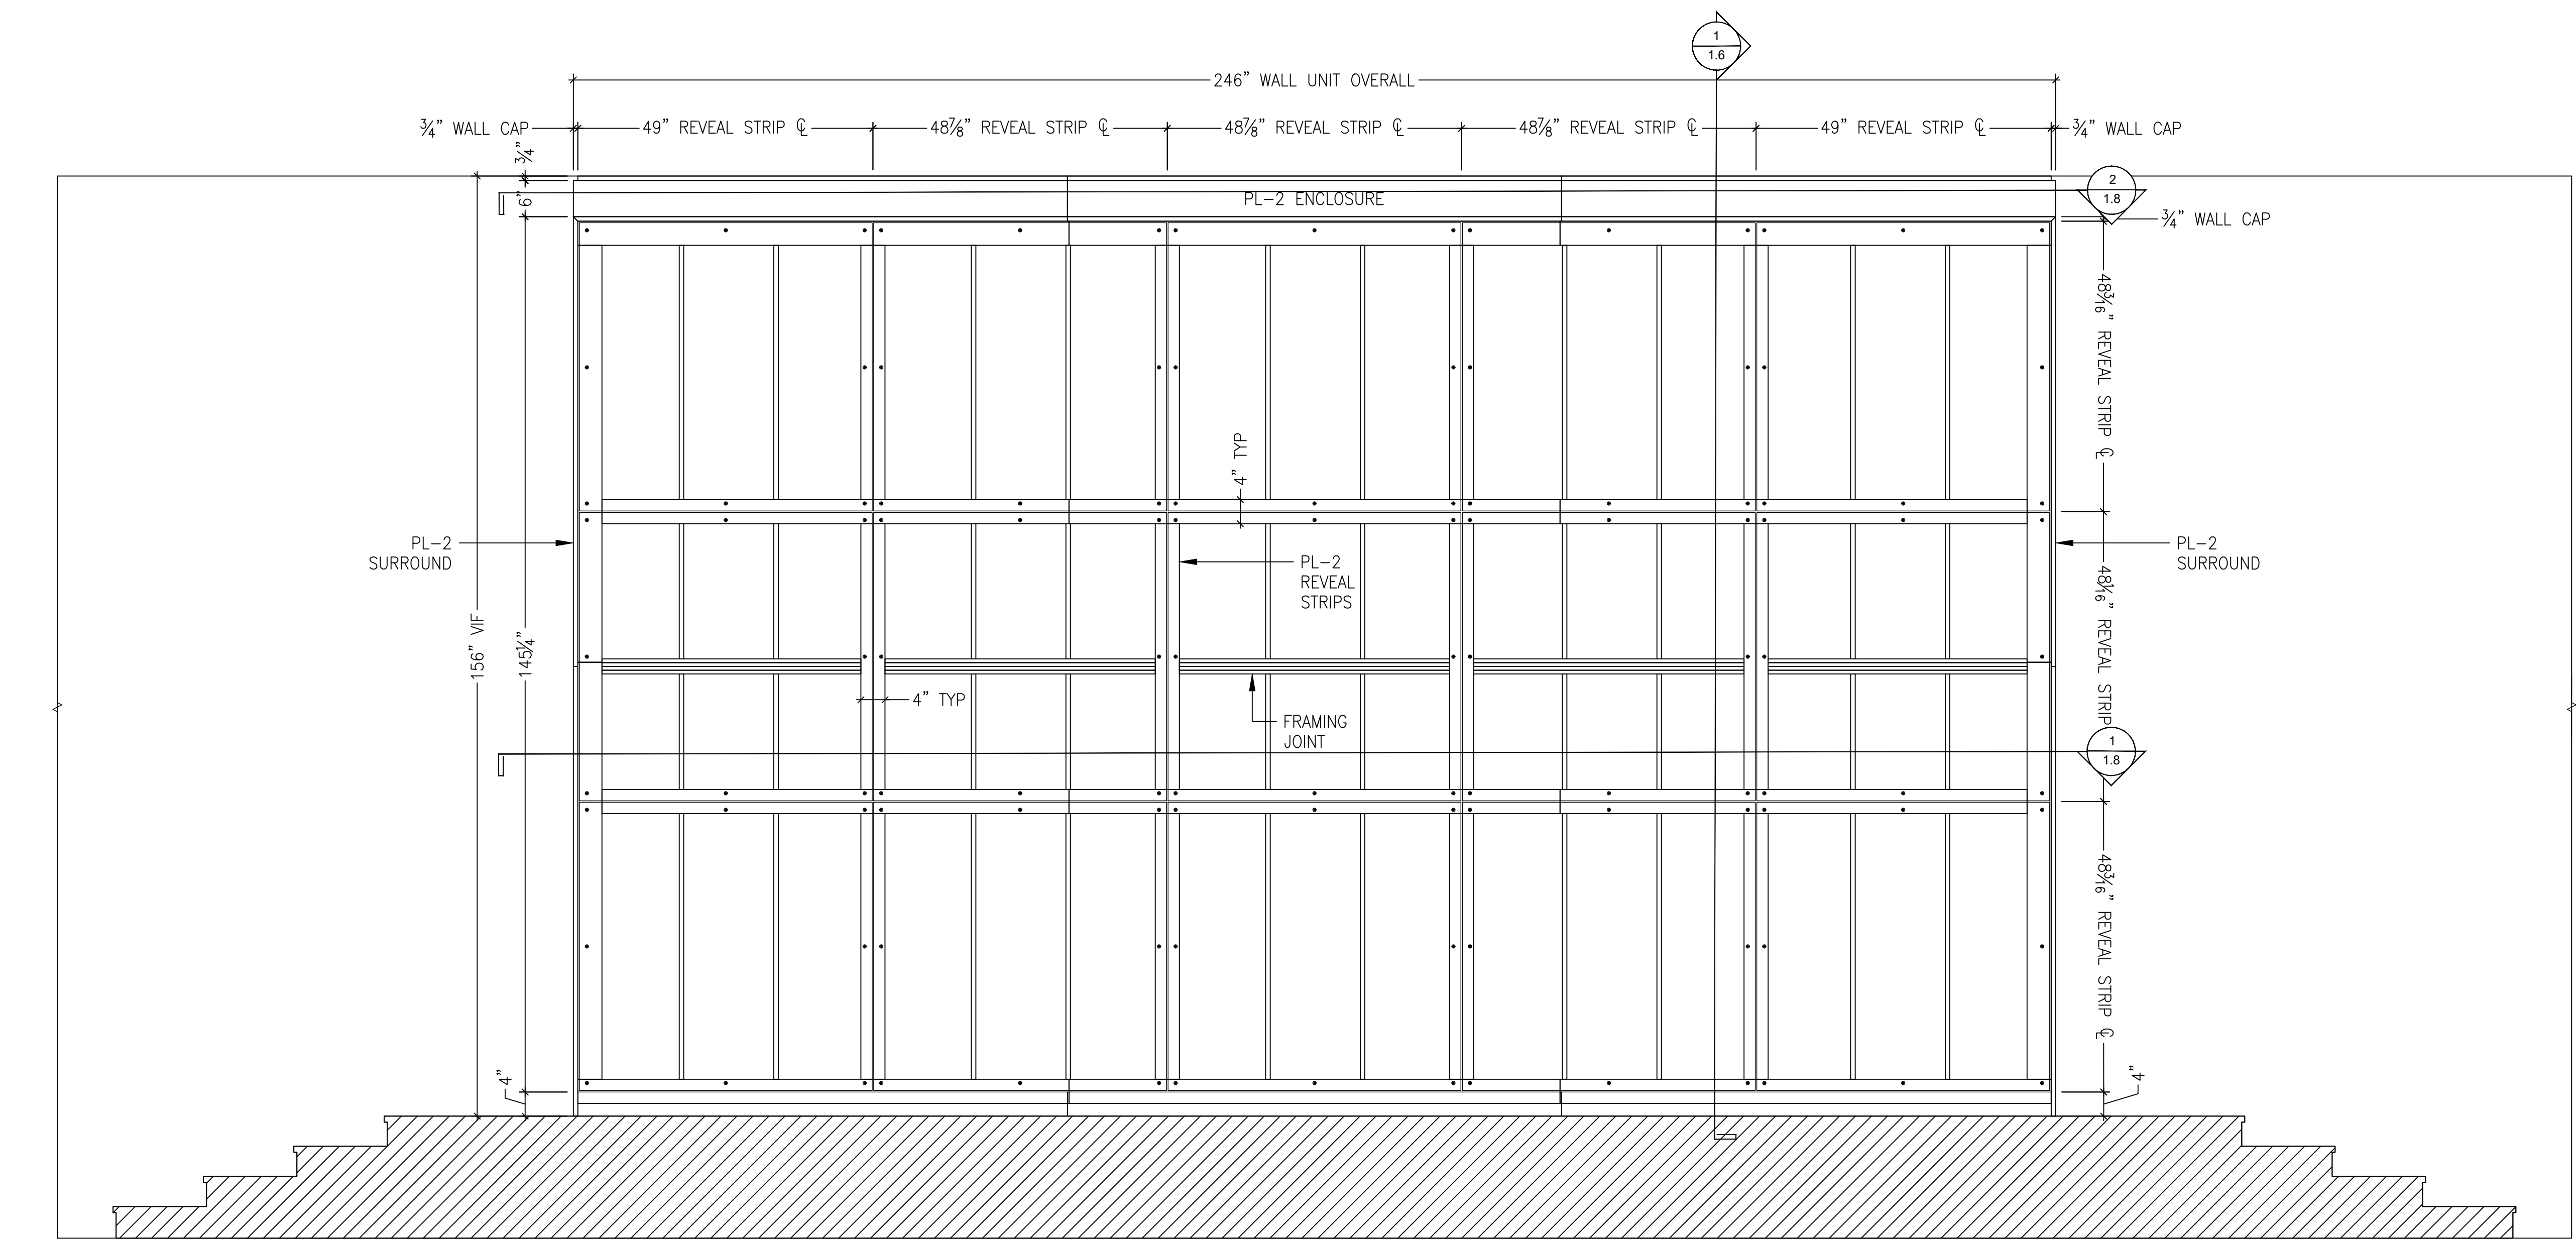

A 127 MEETING HALL STAGE - REVEAL STRIPS
SCALE: 3/4" = 1'-0" REF: N/A