
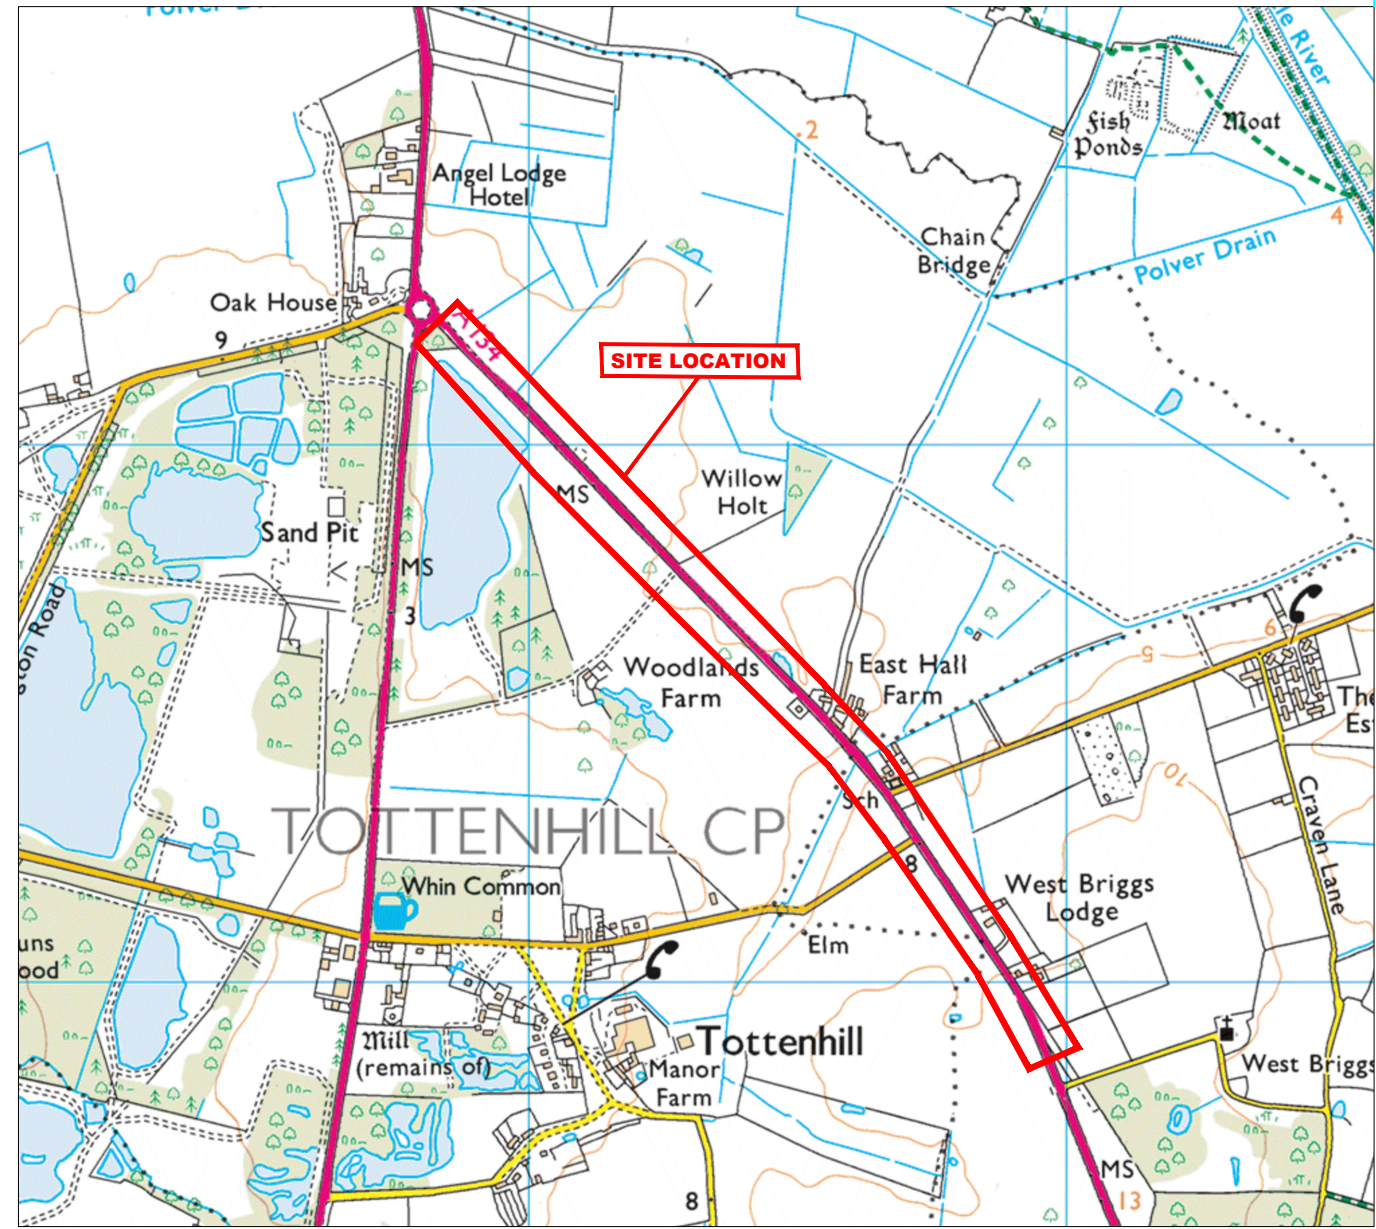
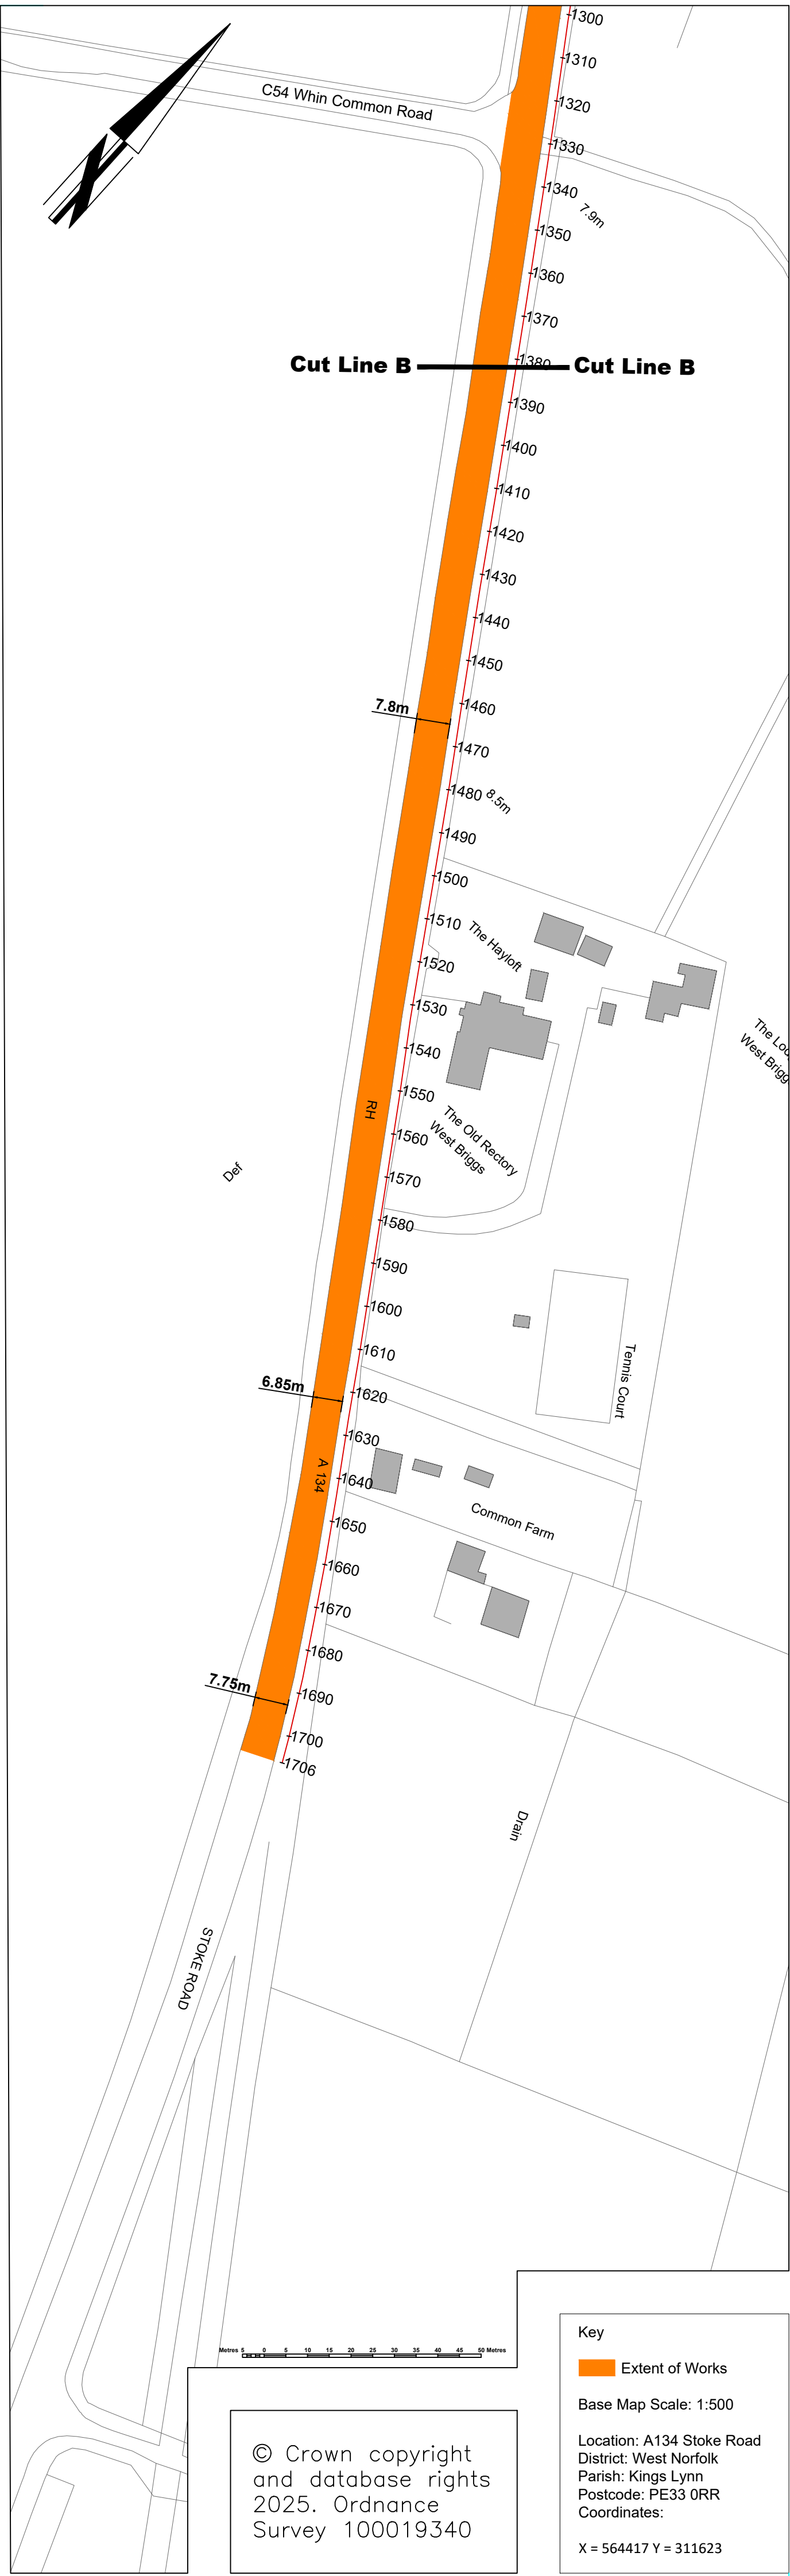
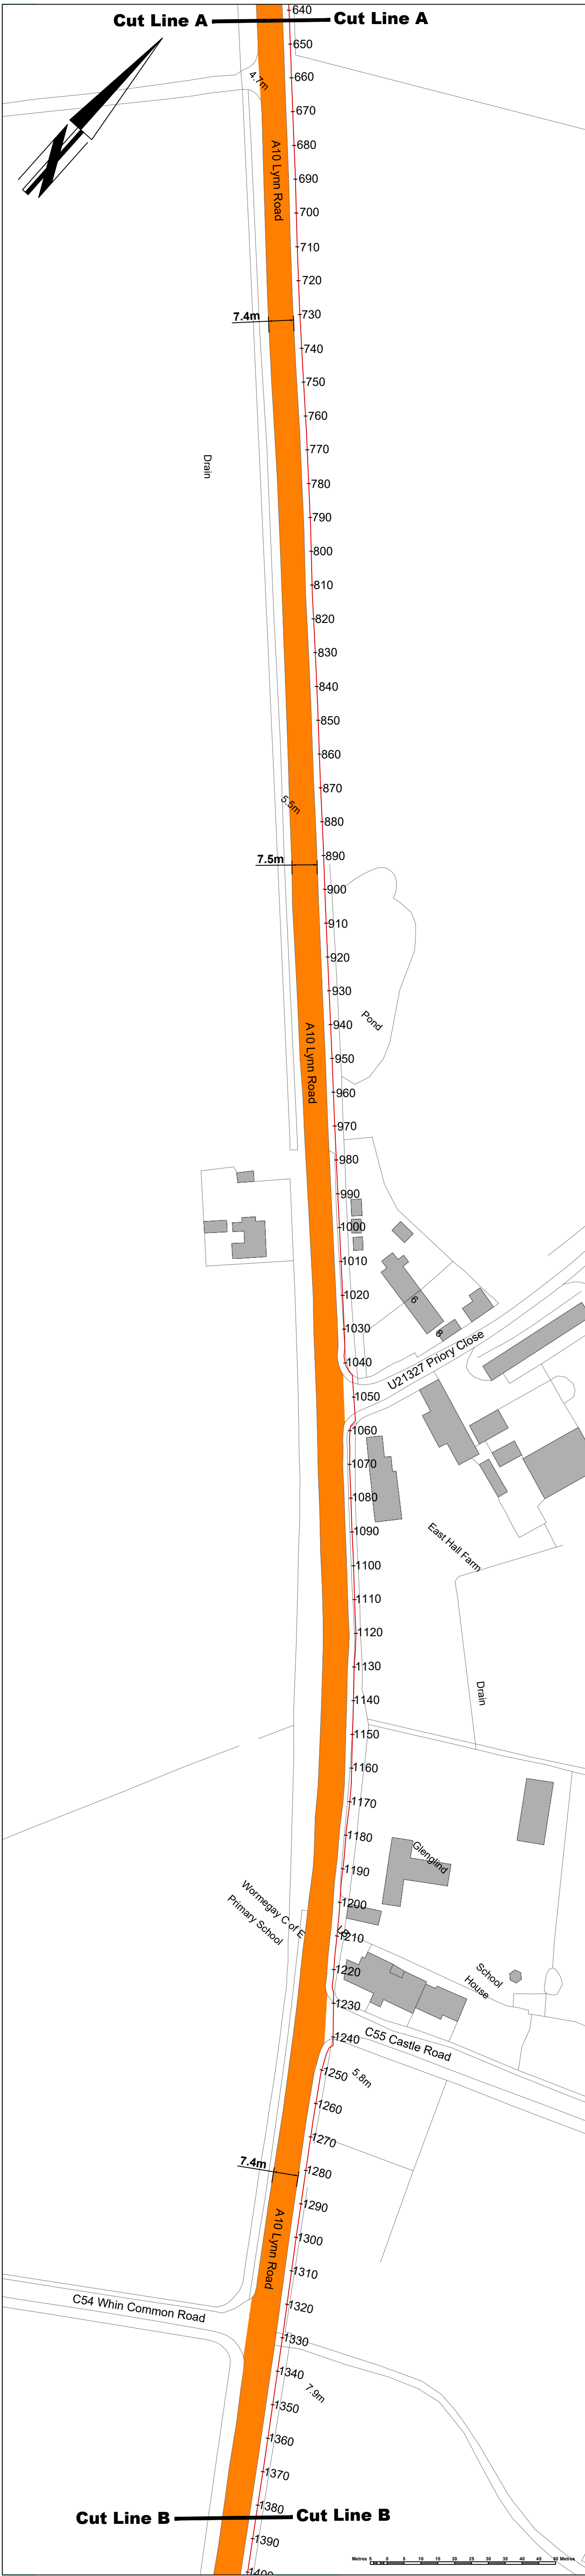


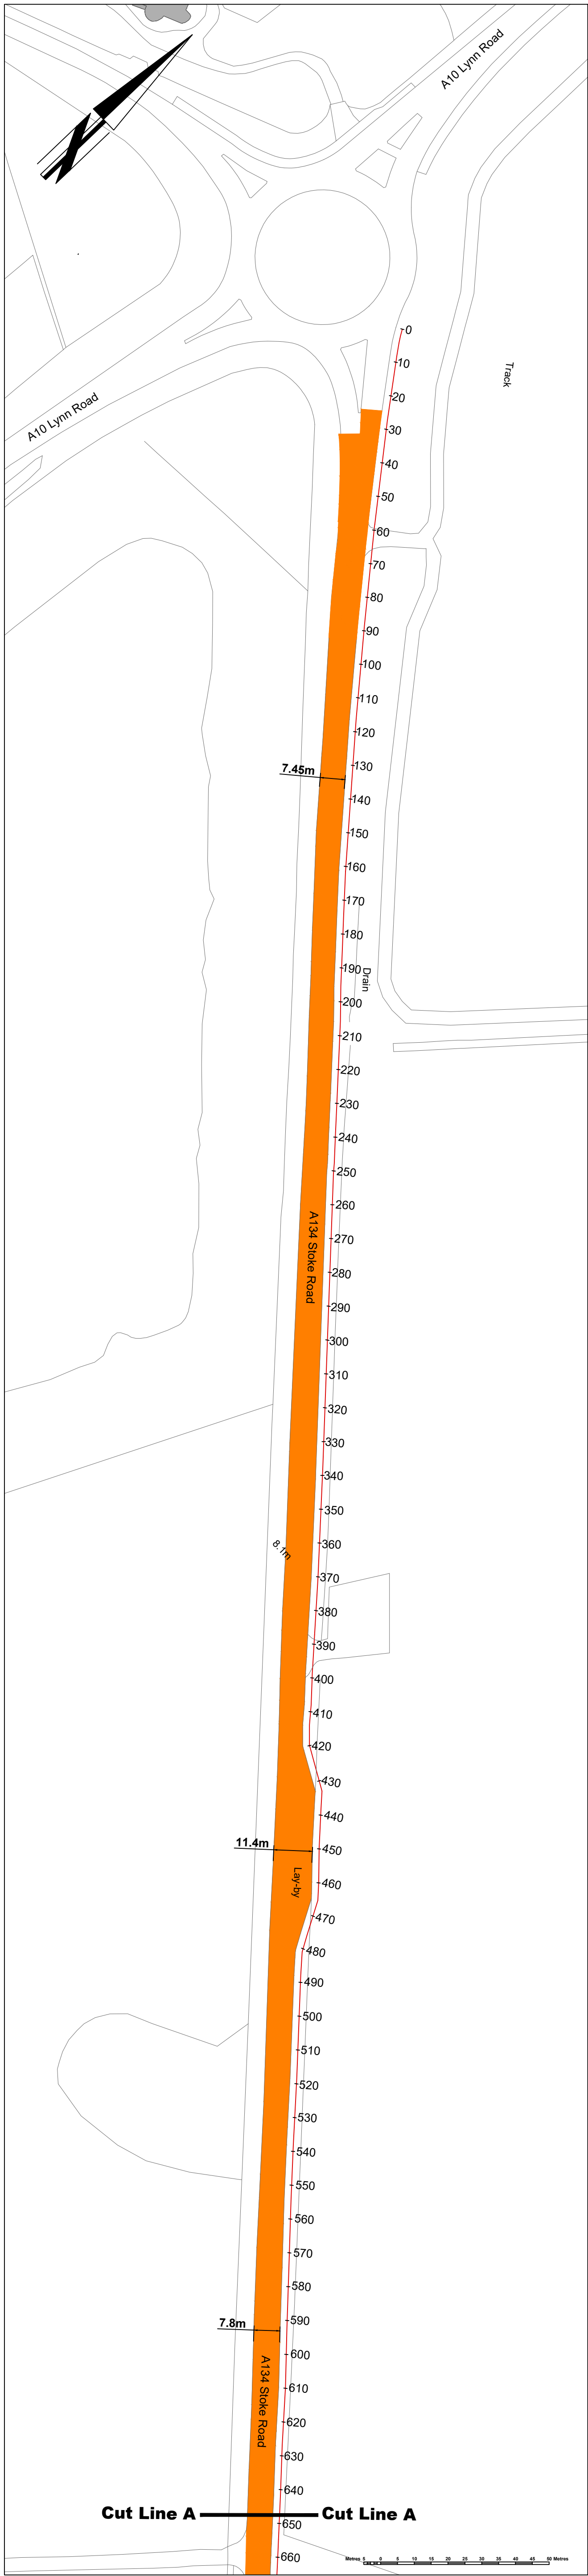

REV.	DESCRIPTION	DRAWN BY	CHECKED	DATE

SURVEYED BY	INITIALS	DATE	DRAWING No.
OS	OS	2025	PMC122-HD-0100-001
DESIGNED BY	INITIALS	DATE	PROJECT TITLE
TS	TS	06/25	A134 Stoke Road, Wormegay Carriageway Maintenance
DRAWN BY	INITIALS	DATE	SCALE
TS	TS	06/25	1:1000 @ A1
CHECKED BY	INITIALS	DATE	FILE No.
TL	TL		PMC122