




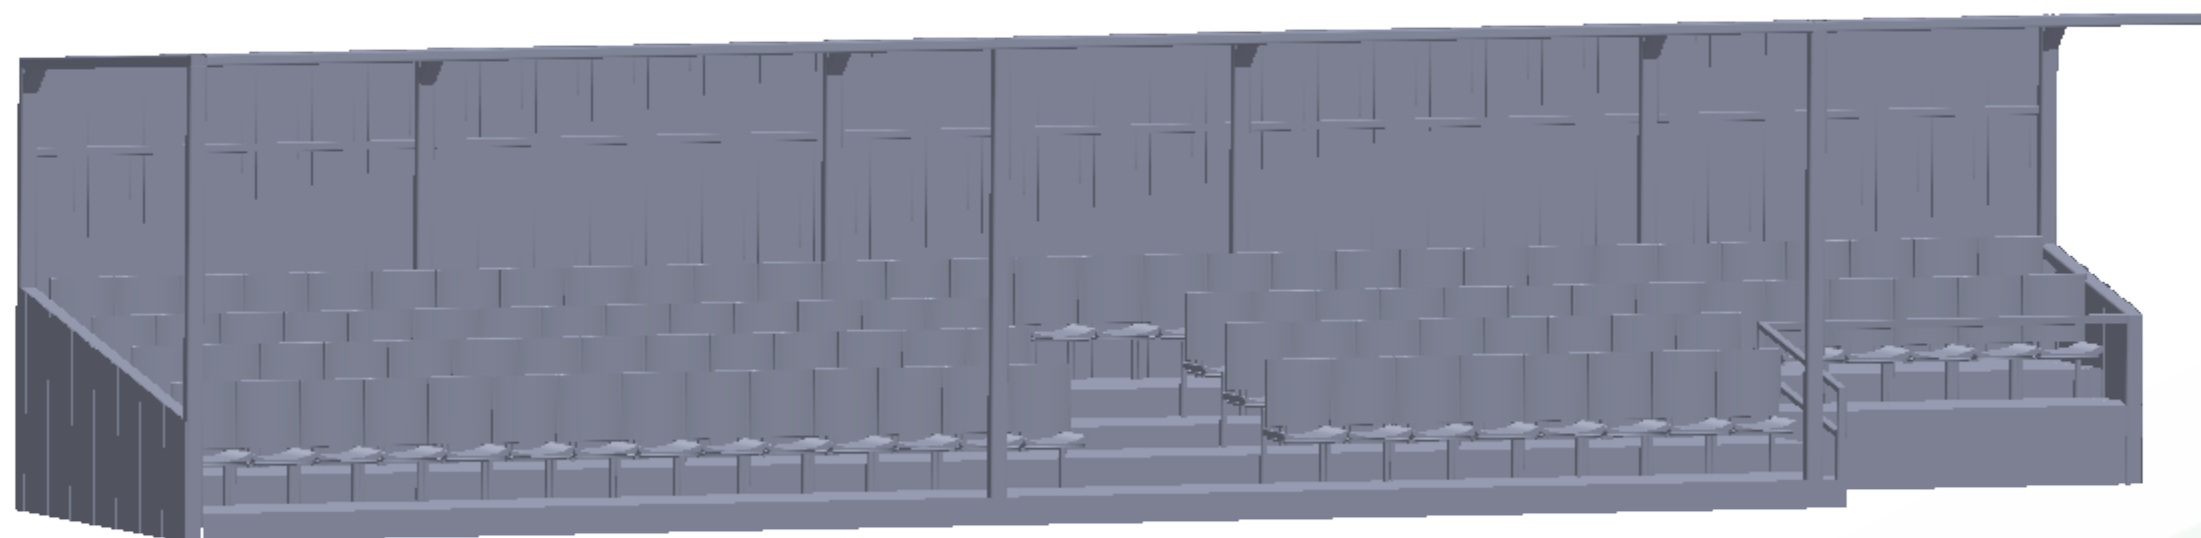

3D VIEW

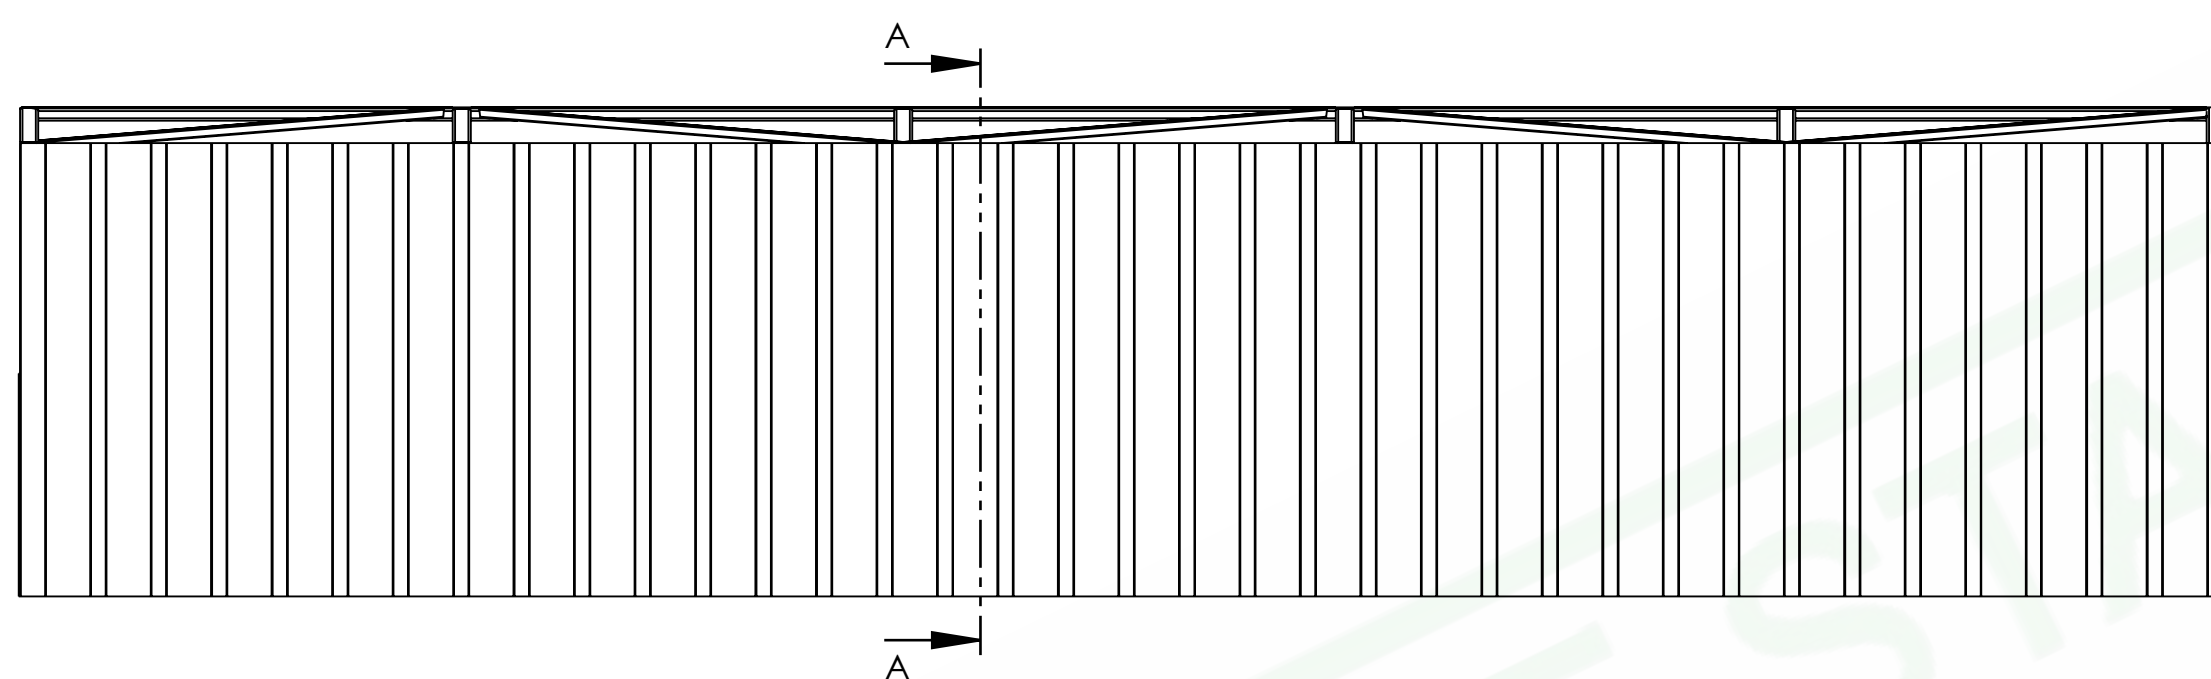

REAR VIEW

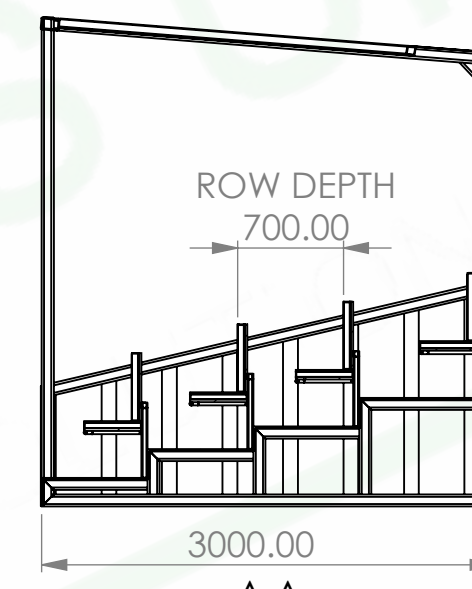


TYPICAL SECTION




PLAN VIEW

THIS DRAWING MUST NOT BE SCALED

ROW RISE	190
ROW DEPTH	700
NUMBER OF ROWS	4
SEATS NUMBER	103

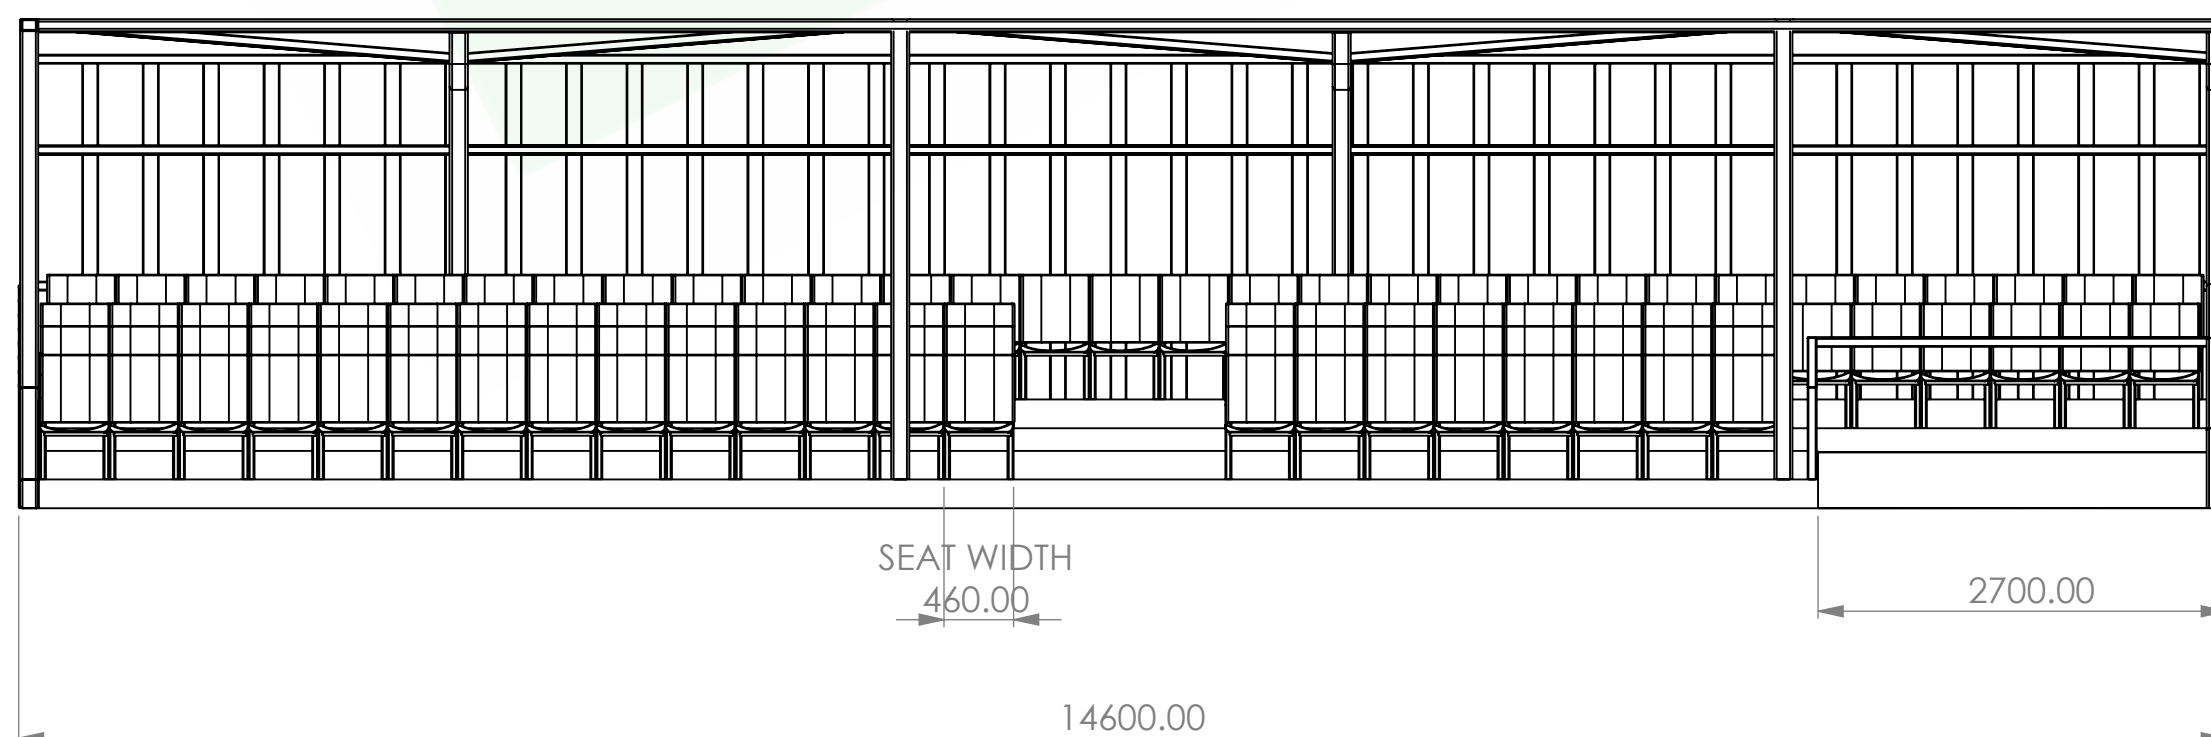

FRONT VIEW

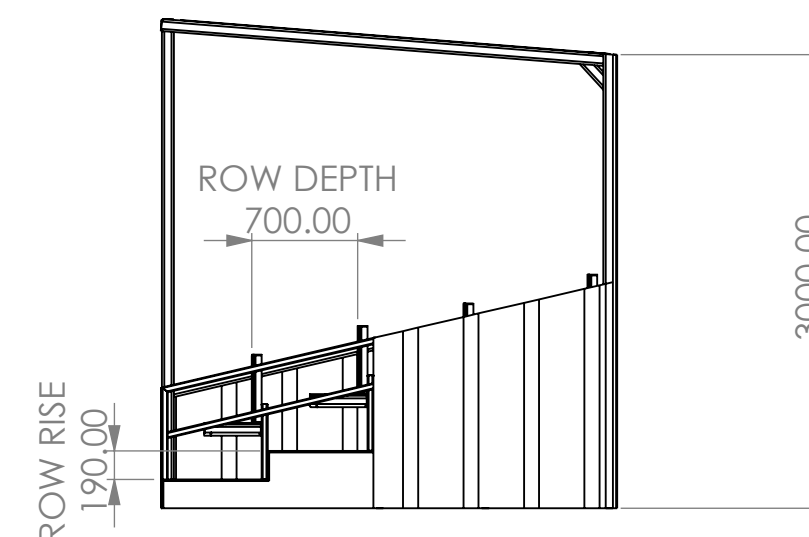

scale 1:50

