


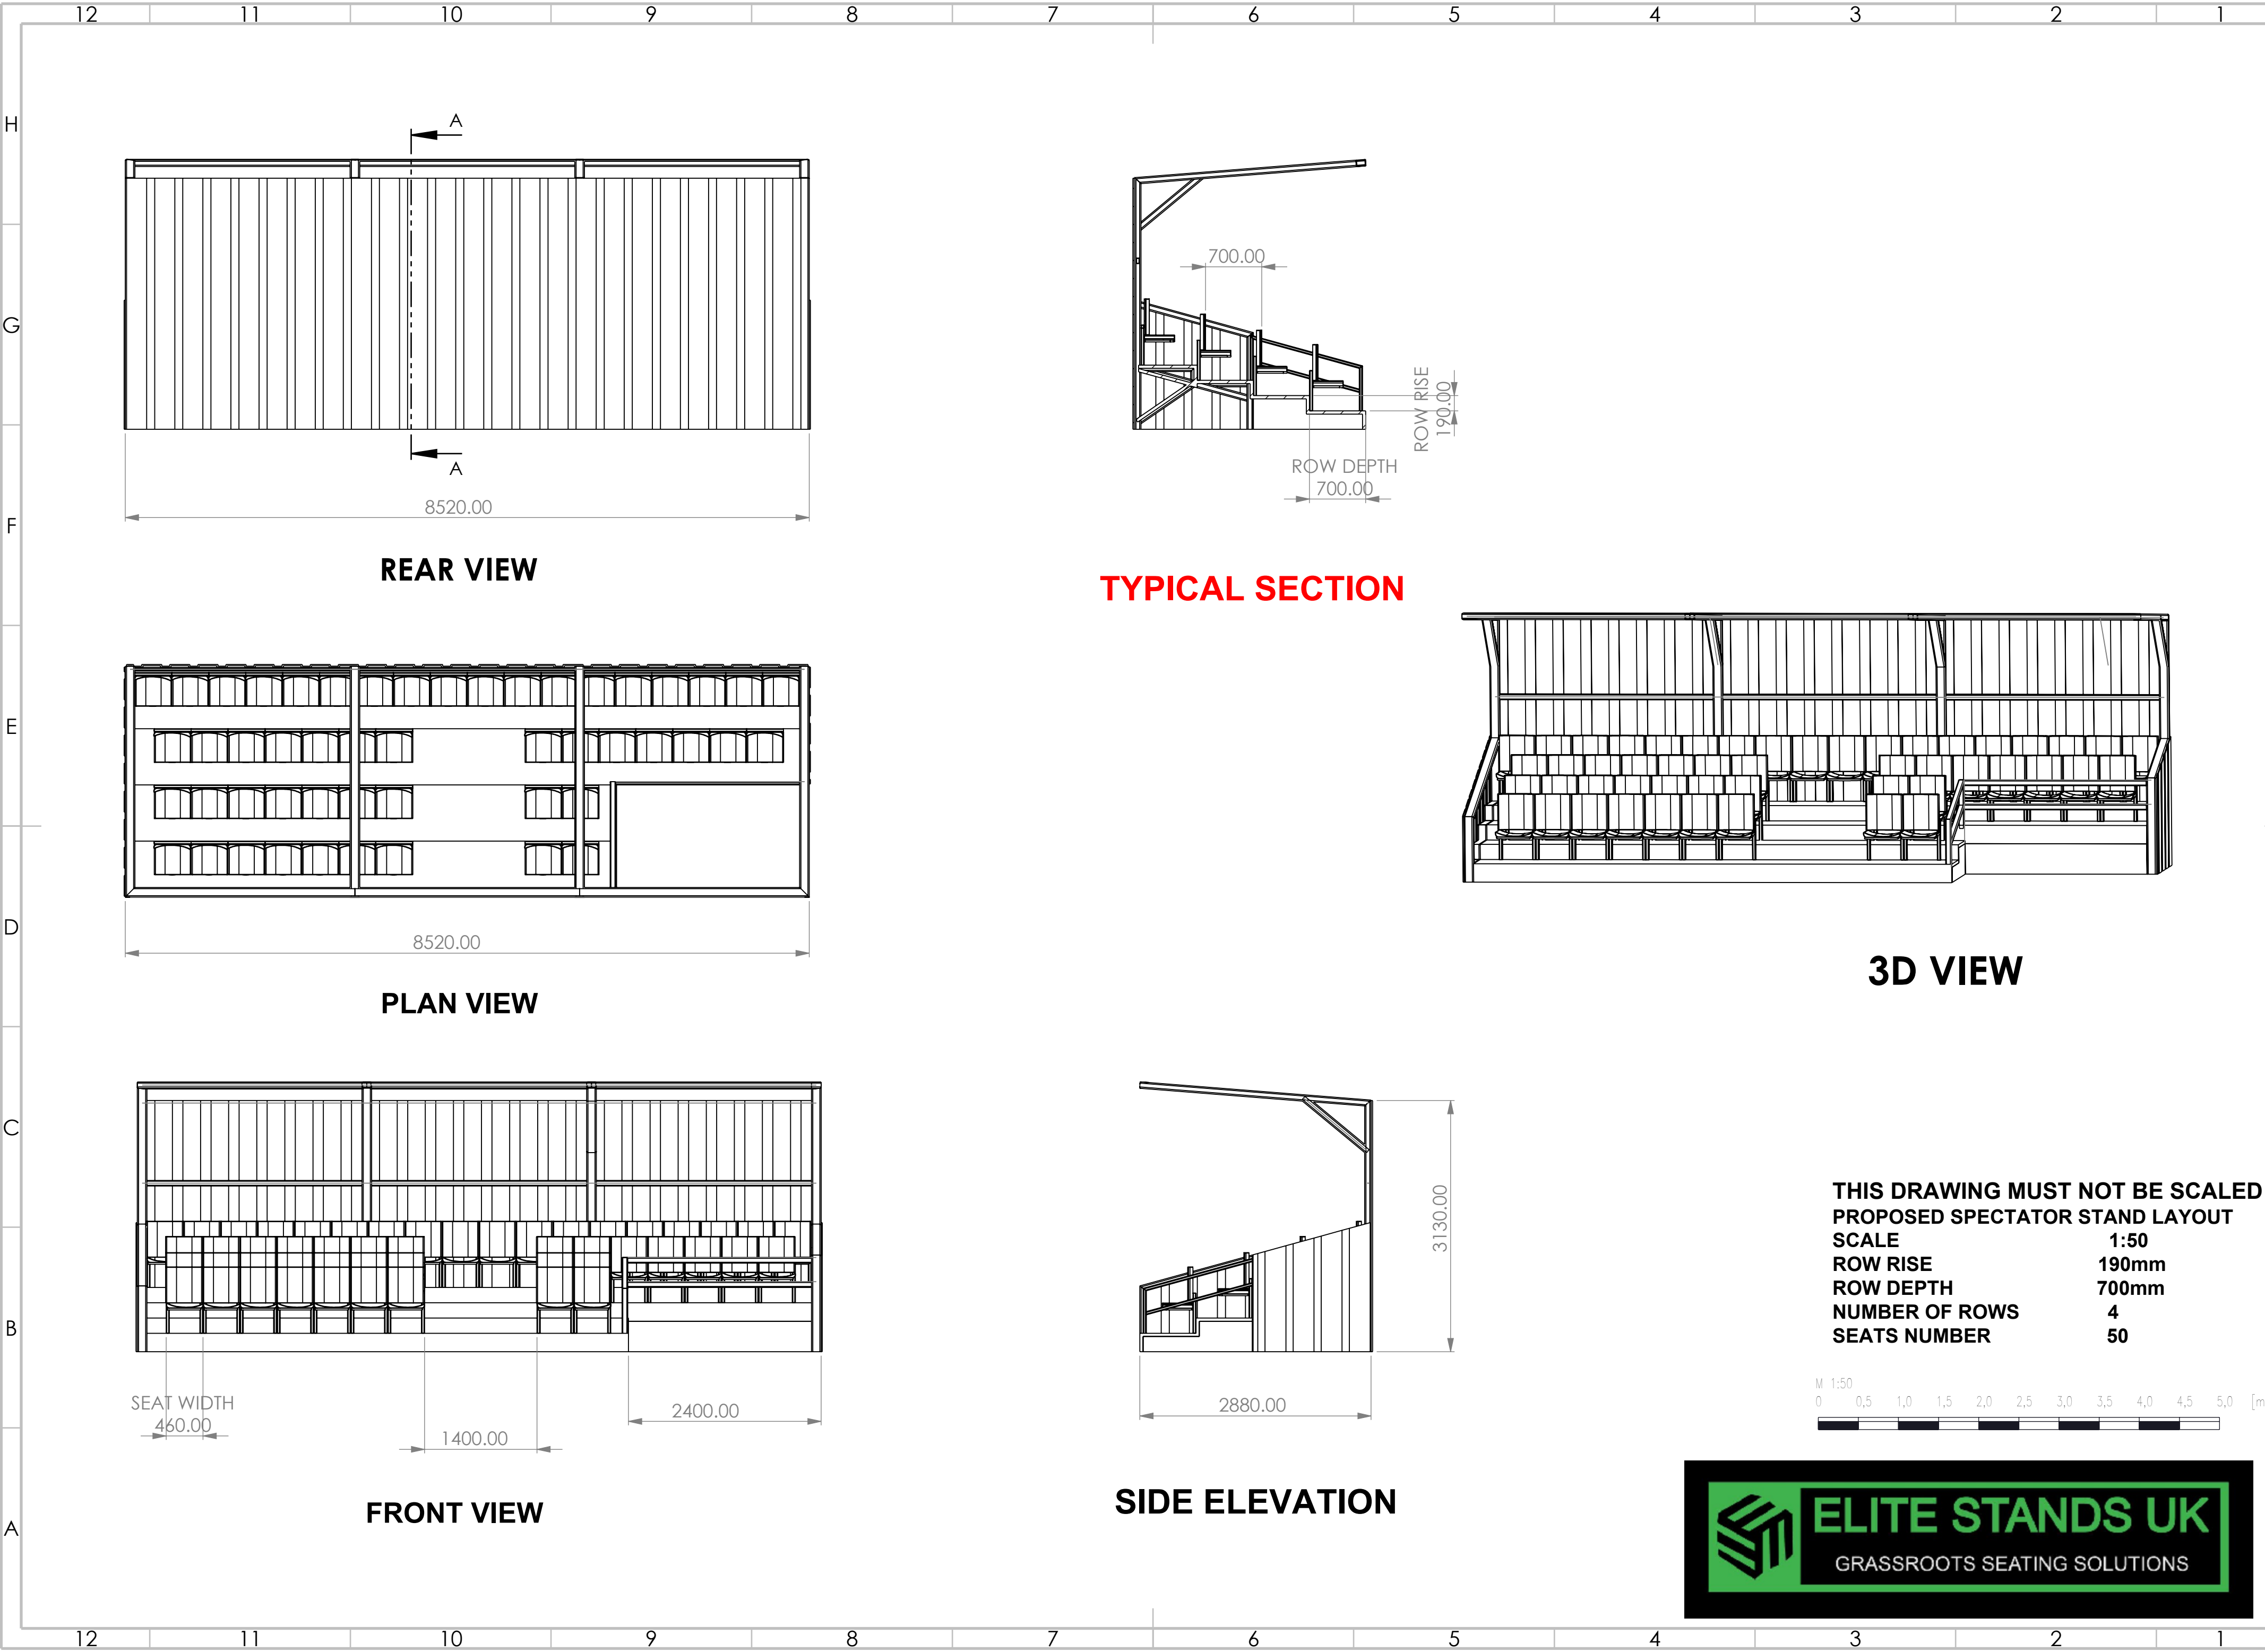

THIS DRAWING MUST NOT BE SCALED
PROPOSED SPECTATOR STAND LAYOUT
SCALE 1:50
ROW RISE 190mm
ROW DEPTH 700mm
NUMBER OF ROWS 4
SEATS NUMBER 50

