


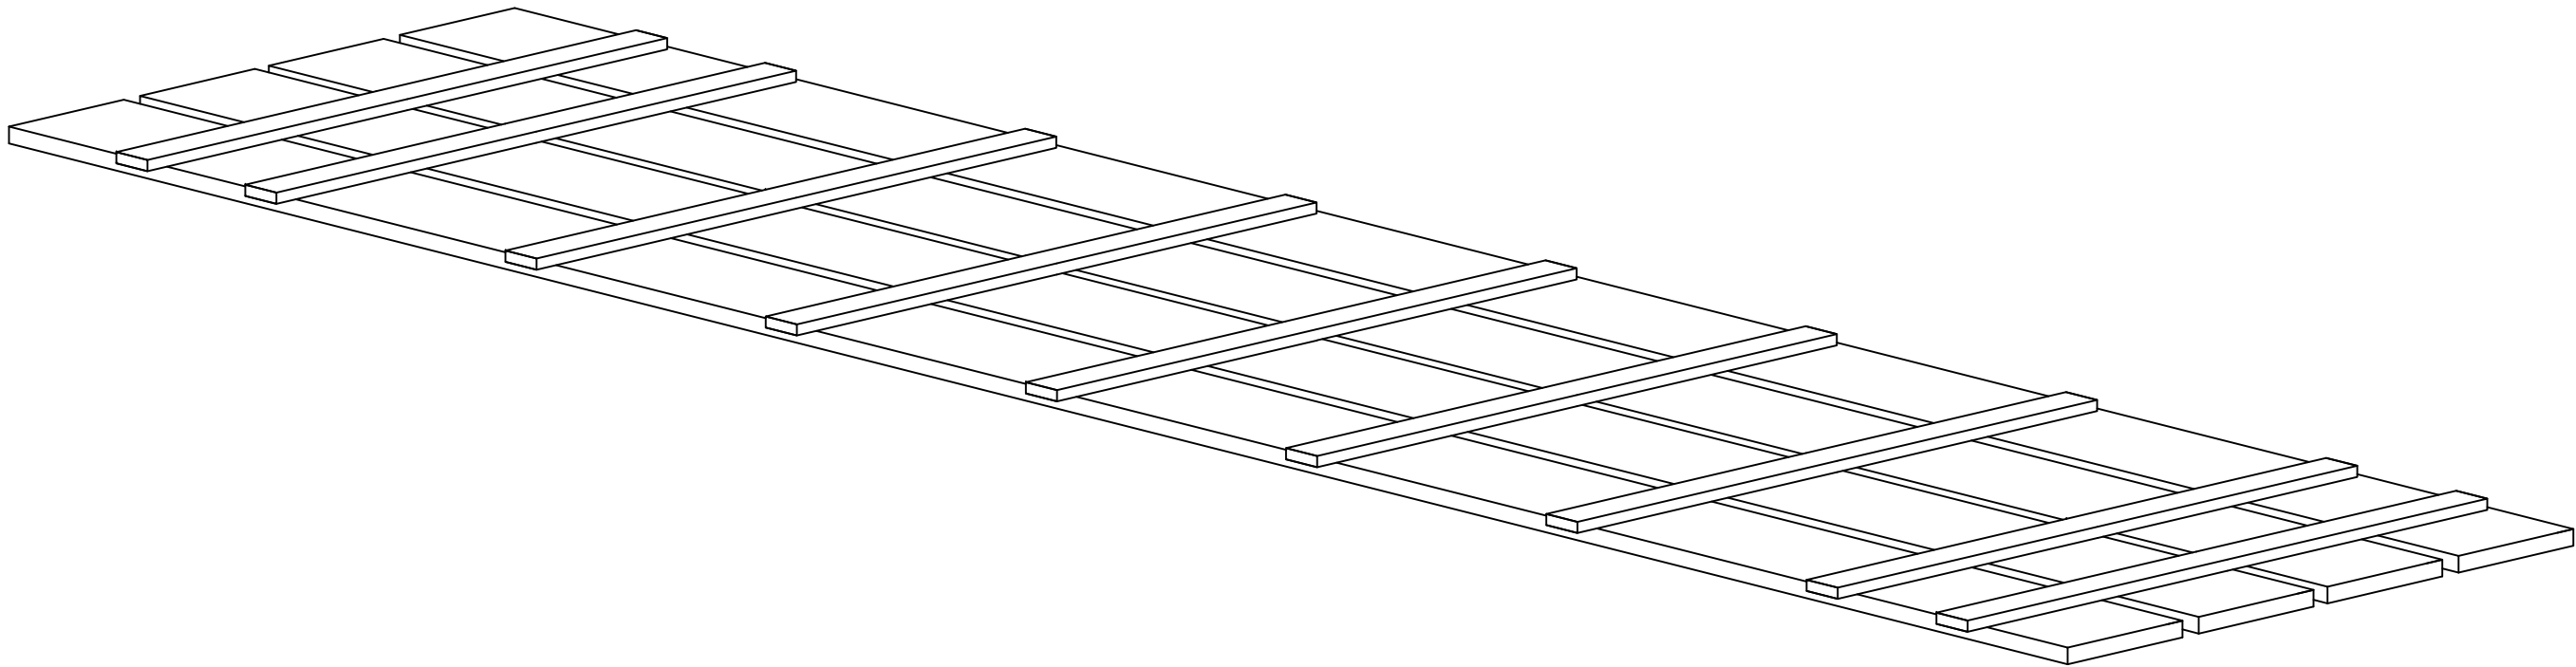



SCALE REPRESENTATION.
1.5 = 12"

PROJECT:YOUR PROJECT NAME	MATERIAL:HARDWOOD	PRODUCT DIMENSION:24"x95"
LOCATION:YOUR PROJECT ADDRESS	SPECIES:YOUR SPECIES	PLANK WIDTH:5¼"
SUBMITTAL DATE:XX/XX/XXXX	STAIN:OPTION NOT INCLUDED	PLANK REVEAL:¾"
	FINISH:OPTIONAL FINISH	FELT COLOR:OPTIONAL COLOR

1.1 Isometric

Linear Open Panel Series
PRODUCT SKU: CB-4-U95

PARAMOUNT
CREATING EXQUISITE WOODWORK SINCE 1984

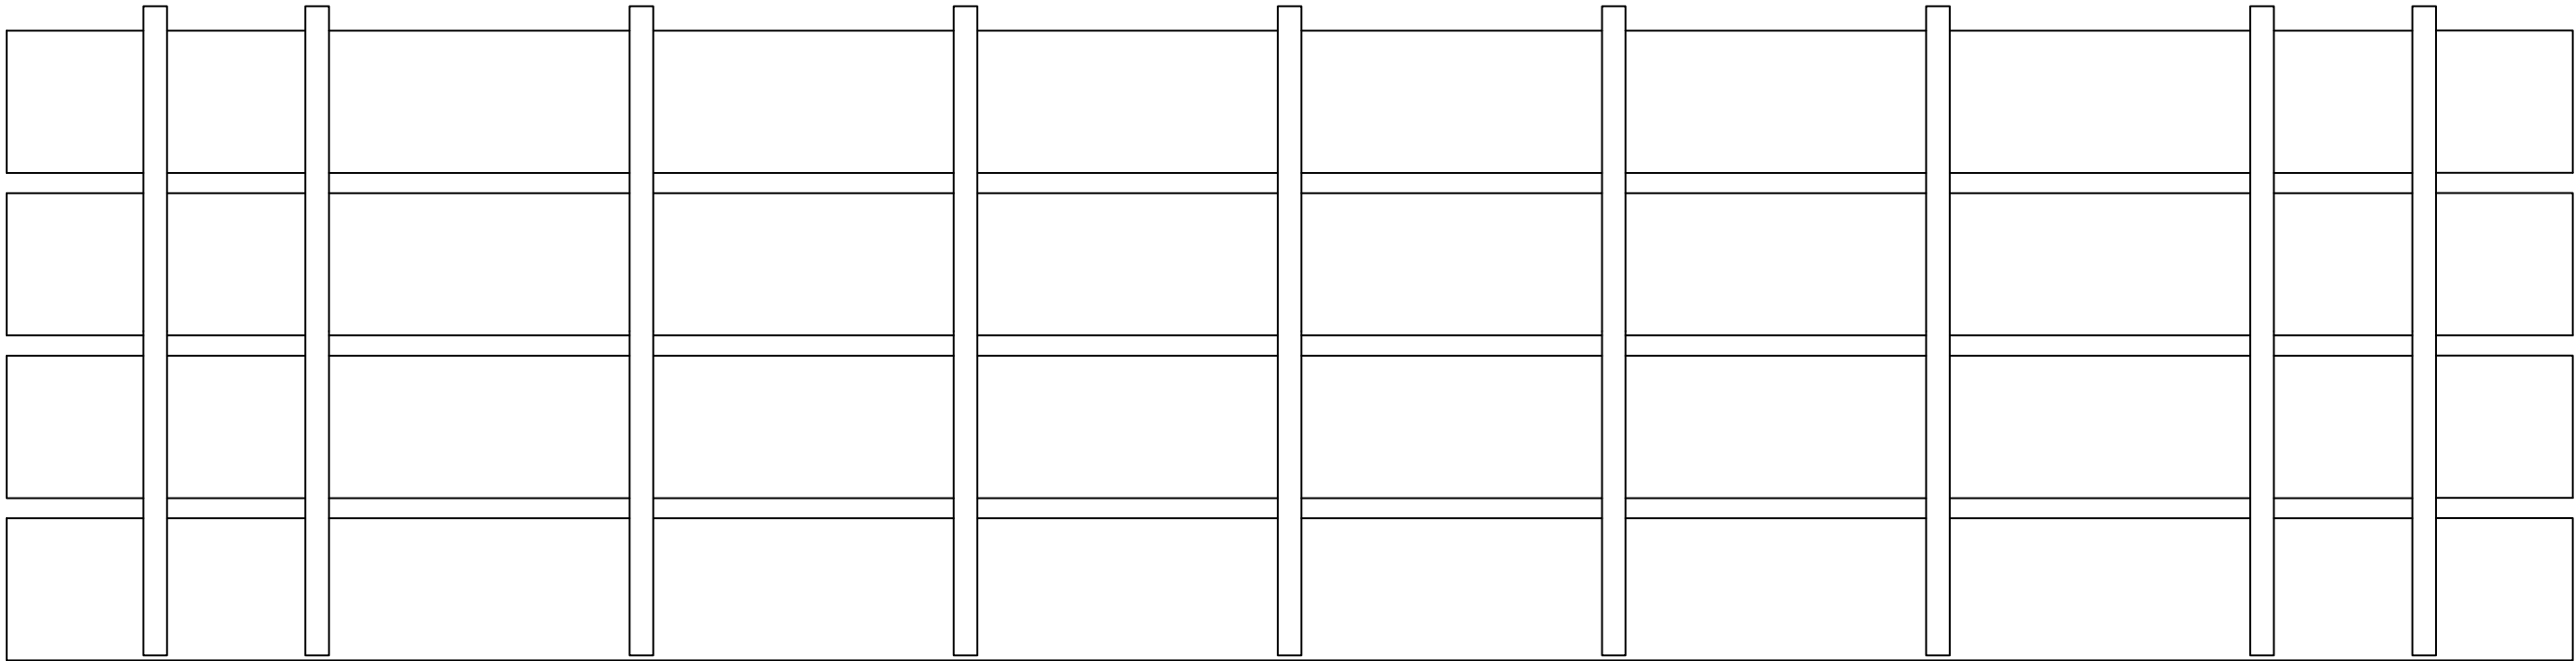
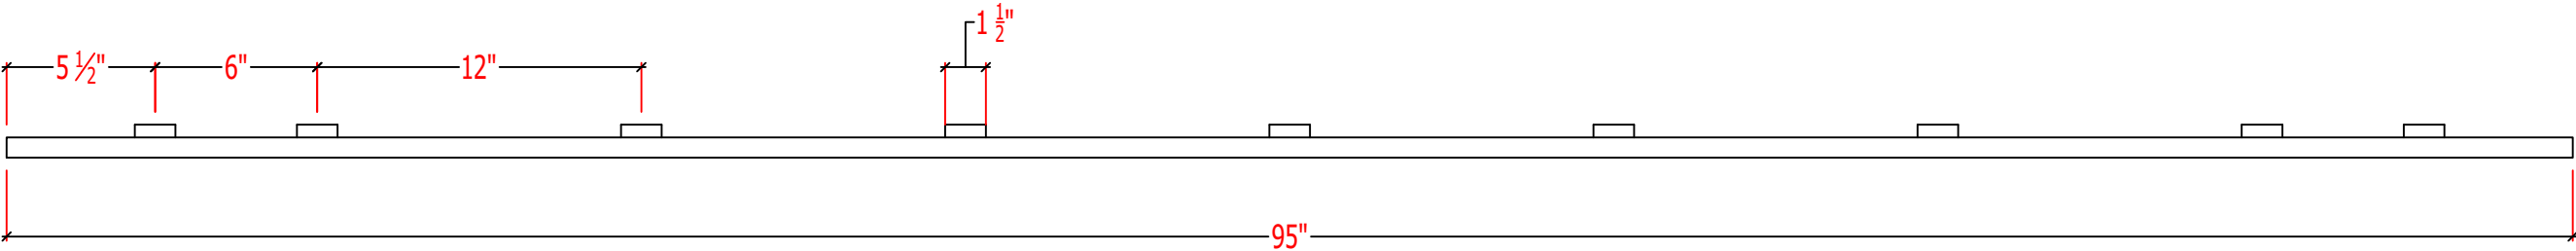


BACKER SYSTEM LAYOUT
BACKER DIMENSIONS: 1/2" x 1 1/2" x 12"
SCALE REPRESENTATION
1.5 = 12"



1.2 Backer Configuration

Linear Open Panel Series
PRODUCT SKU: CB-4-U95

PARAMOUNT
CREATING EXQUISITE WOODWORK SINCE 1984

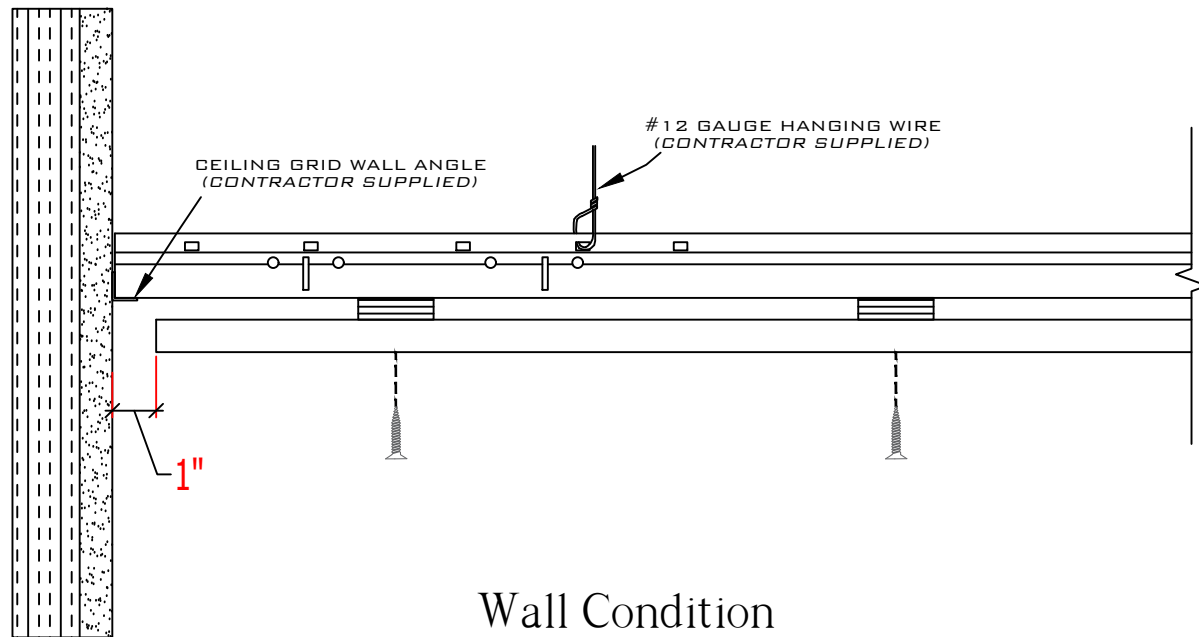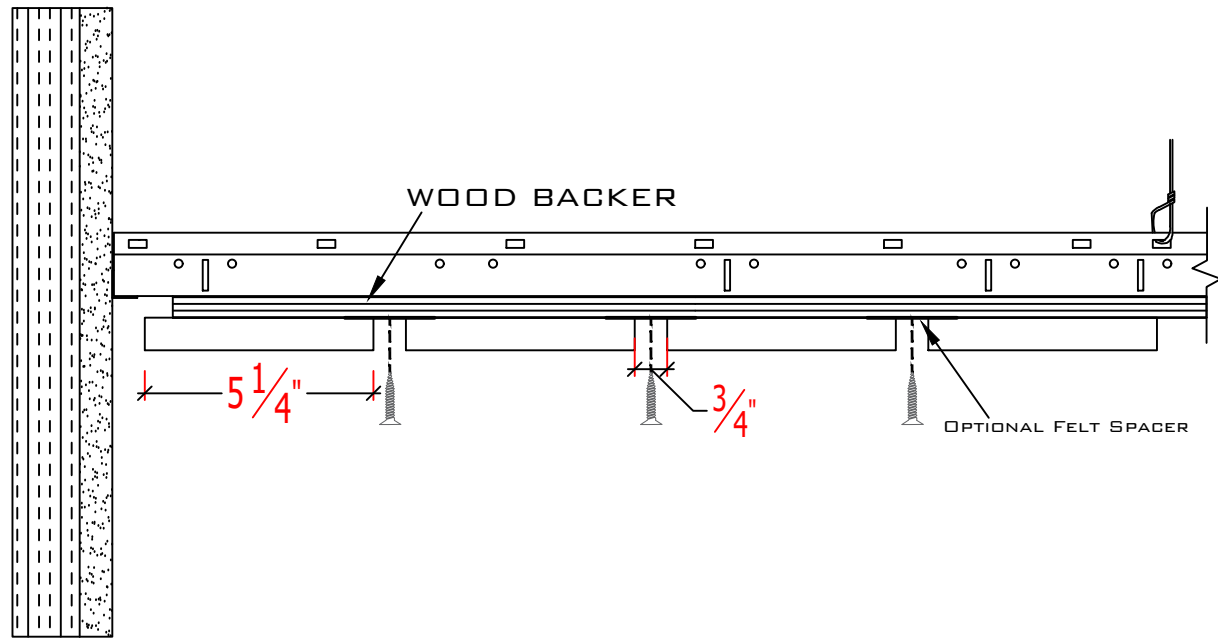

Wall Condition

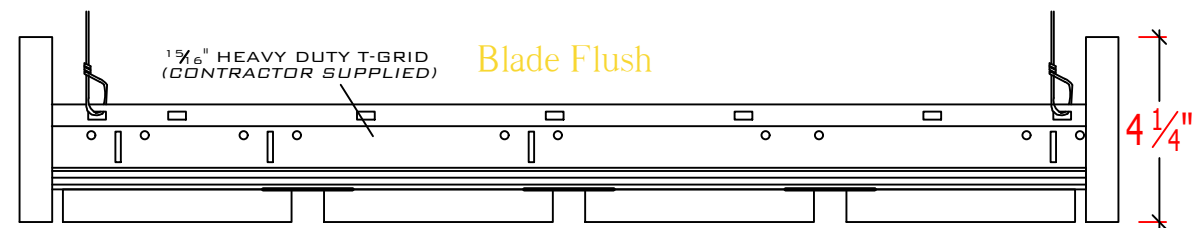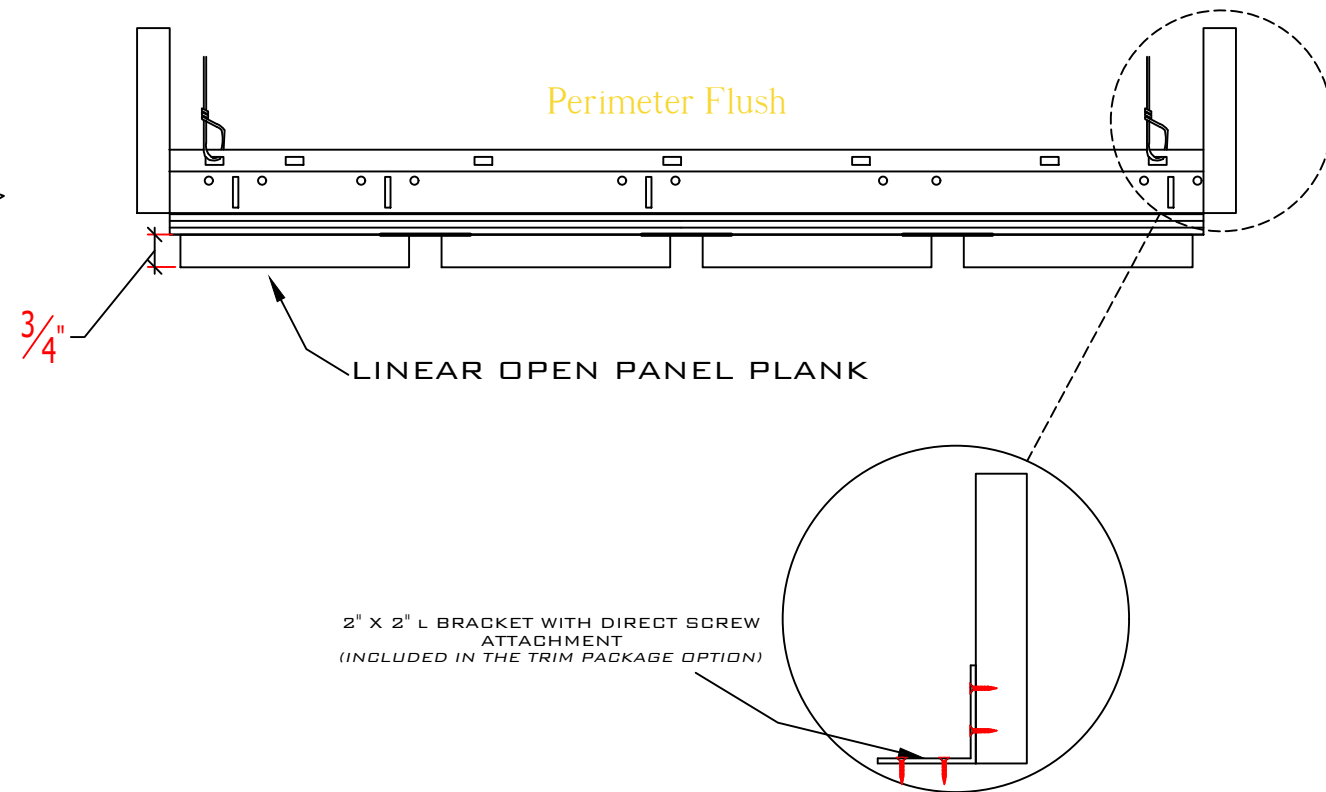



Cloud Condition

SCALE REPRESENTATION.
1.5 = 12"


1.3 Elevation

Linear Open Panel Series
PRODUCT SKU: CB-4-U95

PARAMOUNT
CREATING EXQUISITE WOODWORK SINCE 1984

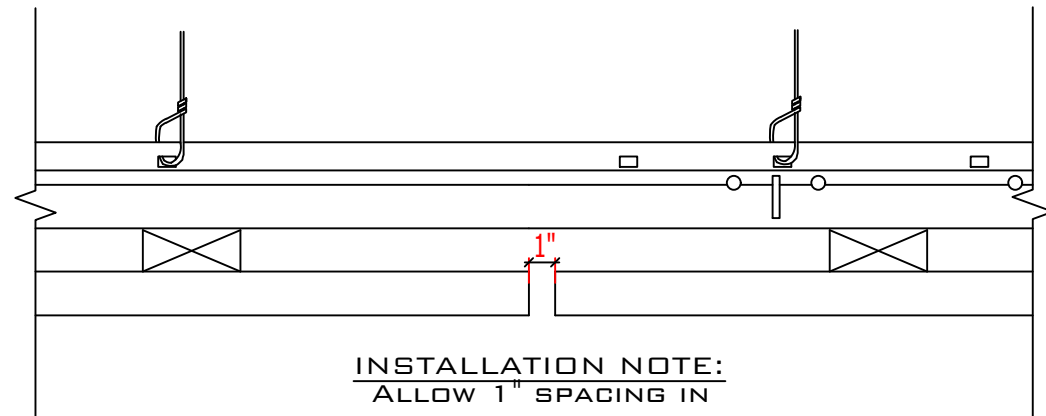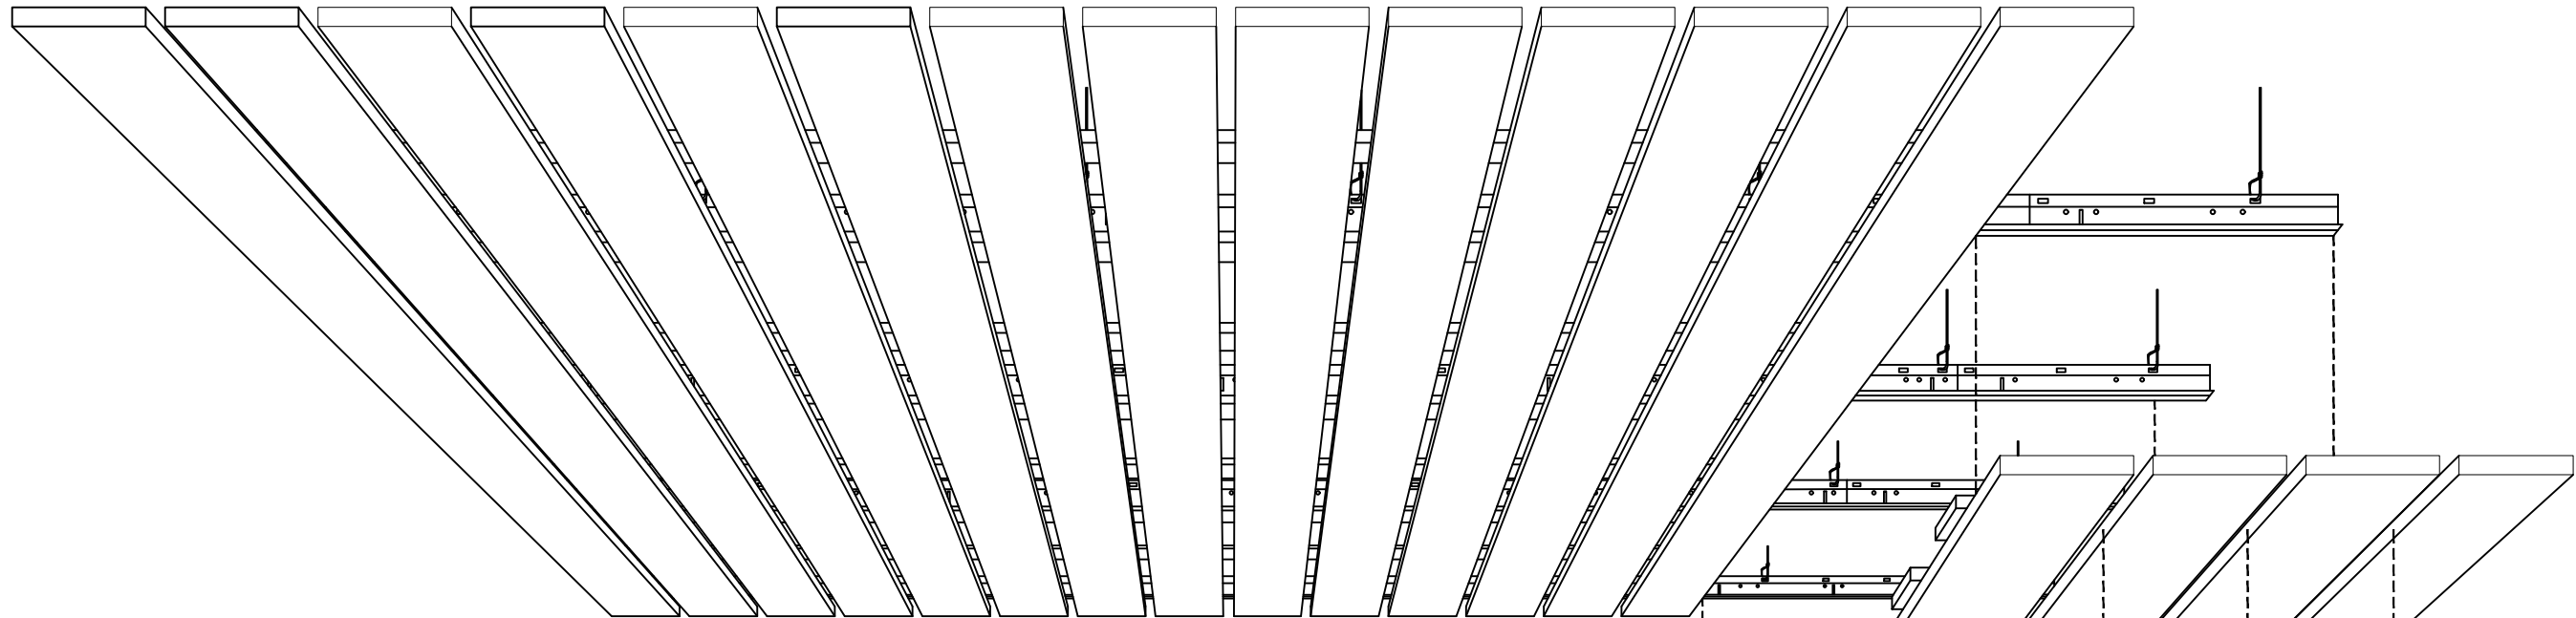

INSTALLATION NOTE:
ALLOW 1" SPACING IN
BETWEEN PRODUCTS FOR
PLANK ACCLIMATION.

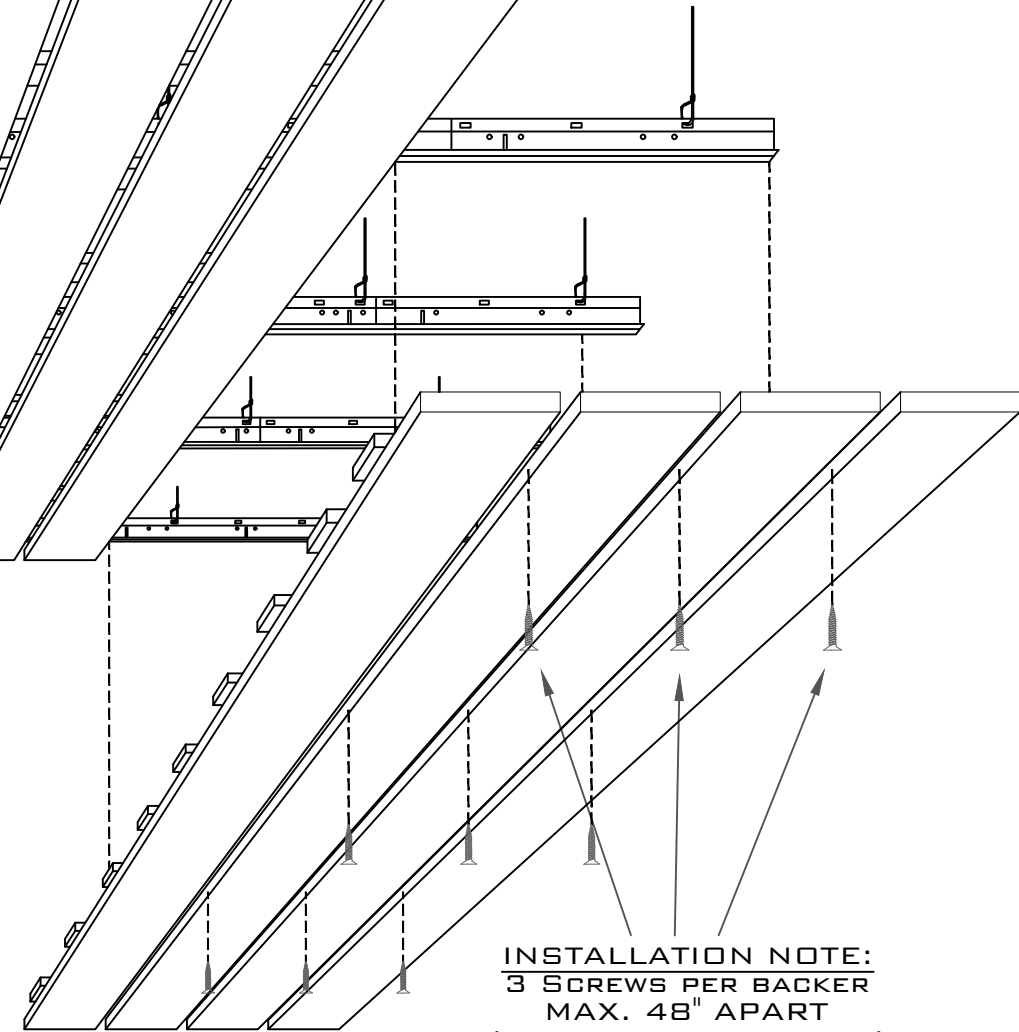

INSTALLATION NOTE:
3 SCREWS PER BACKER
MAX. 48" APART
(CONTRACTOR SUPPLIED)


4 PLANK LINEAR OPEN PANEL PRODUCT REPRESENTATION.
ACTUAL BLADE WIDTH VARIES.

1.4 Installation

Supplemental Information 01

Linear Open Panel Series
PRODUCT SKU: CB-4-U95

PARAMOUNT
CREATING EXQUISITE WOODWORK SINCE 1984

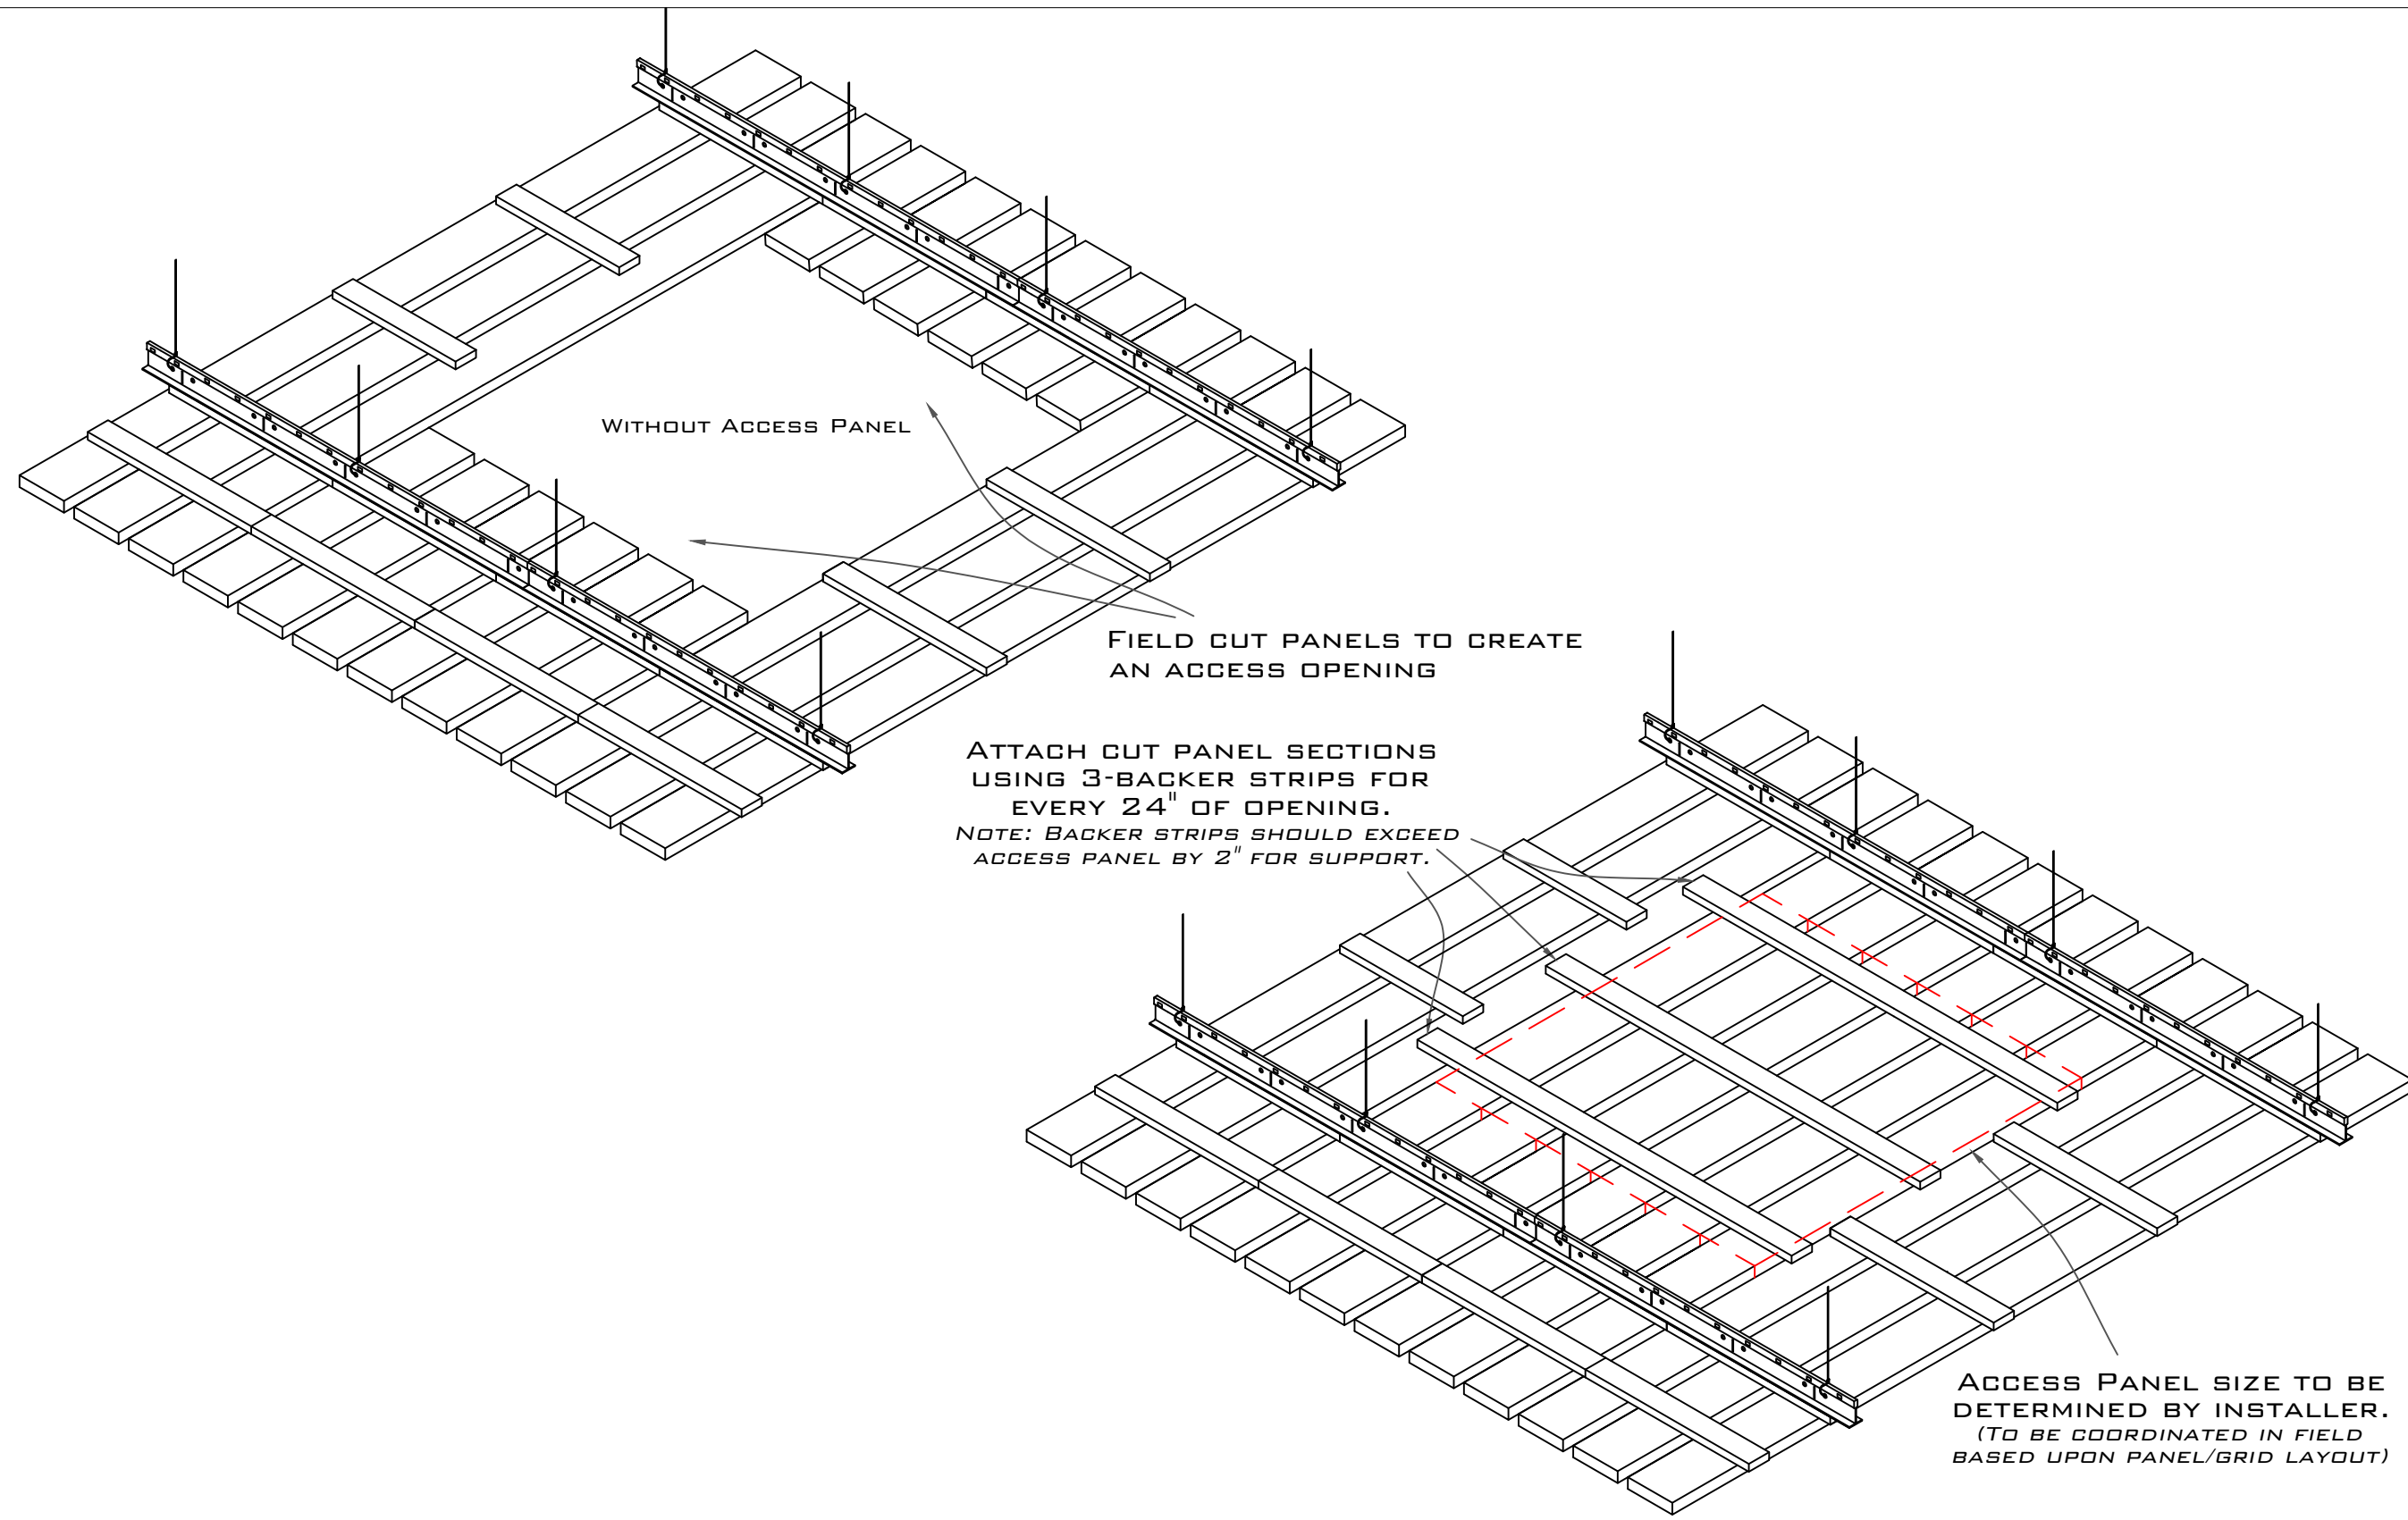

WITHOUT ACCESS PANEL

FIELD CUT PANELS TO CREATE AN ACCESS OPENING

ATTACH CUT PANEL SECTIONS USING 3-BACKER STRIPS FOR EVERY 24" OF OPENING.
NOTE: BACKER STRIPS SHOULD EXCEED ACCESS PANEL BY 2" FOR SUPPORT.


ACCESS PANEL SIZE TO BE DETERMINED BY INSTALLER.
(TO BE COORDINATED IN FIELD BASED UPON PANEL/GRID LAYOUT)

1.5 Standard Access Panel

Supplemental Information 02

Linear Open Panel Series
PRODUCT SKU: CB-4-U95

PARAMOUNT
CREATING EXQUISITE WOODWORK SINCE 1984

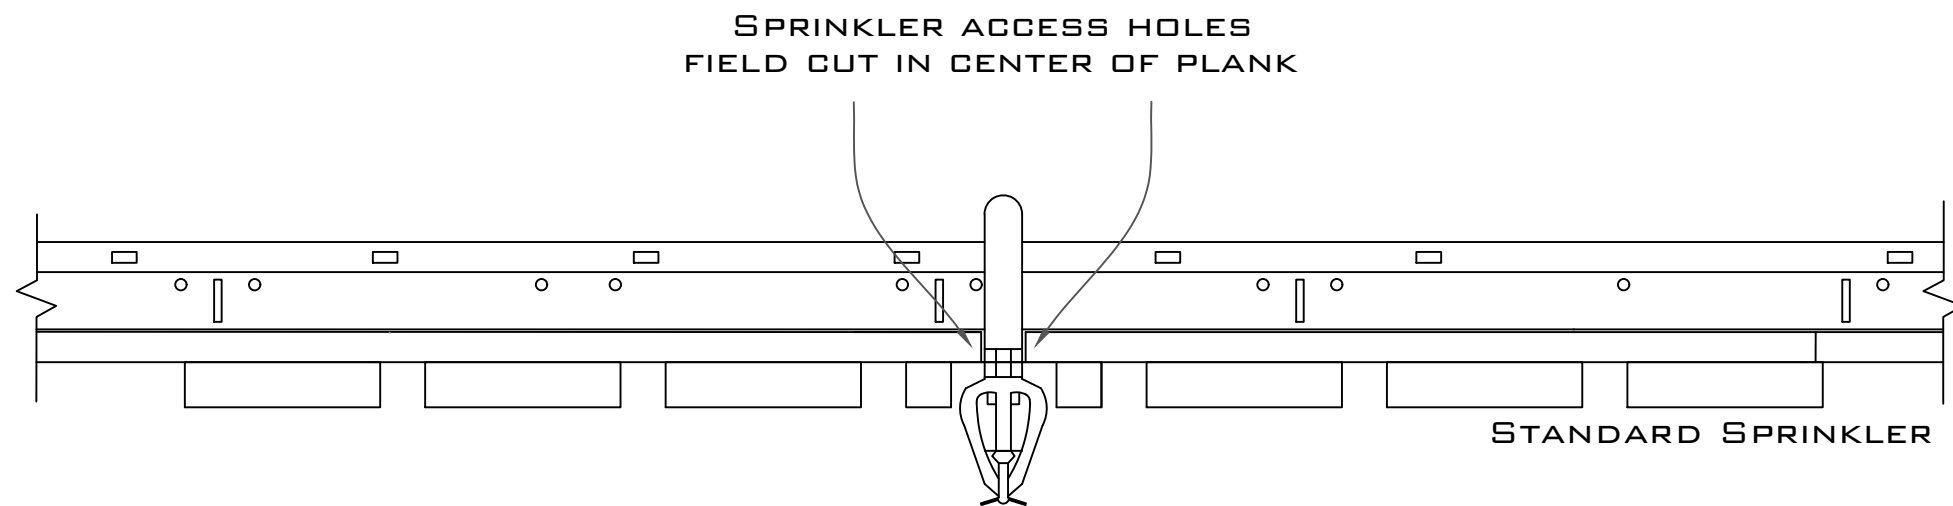


SPRINKLERS AND ACCESSORIES ARE
NOT SUPPLIED BY PARAMOUNT

1.6 Standard Sprinkler Detail

Supplemental Information 03

Linear Open Panel Series
PRODUCT SKU: CB-4-U95

PARAMOUNT
CREATING EXQUISITE WOODWORK SINCE 1984

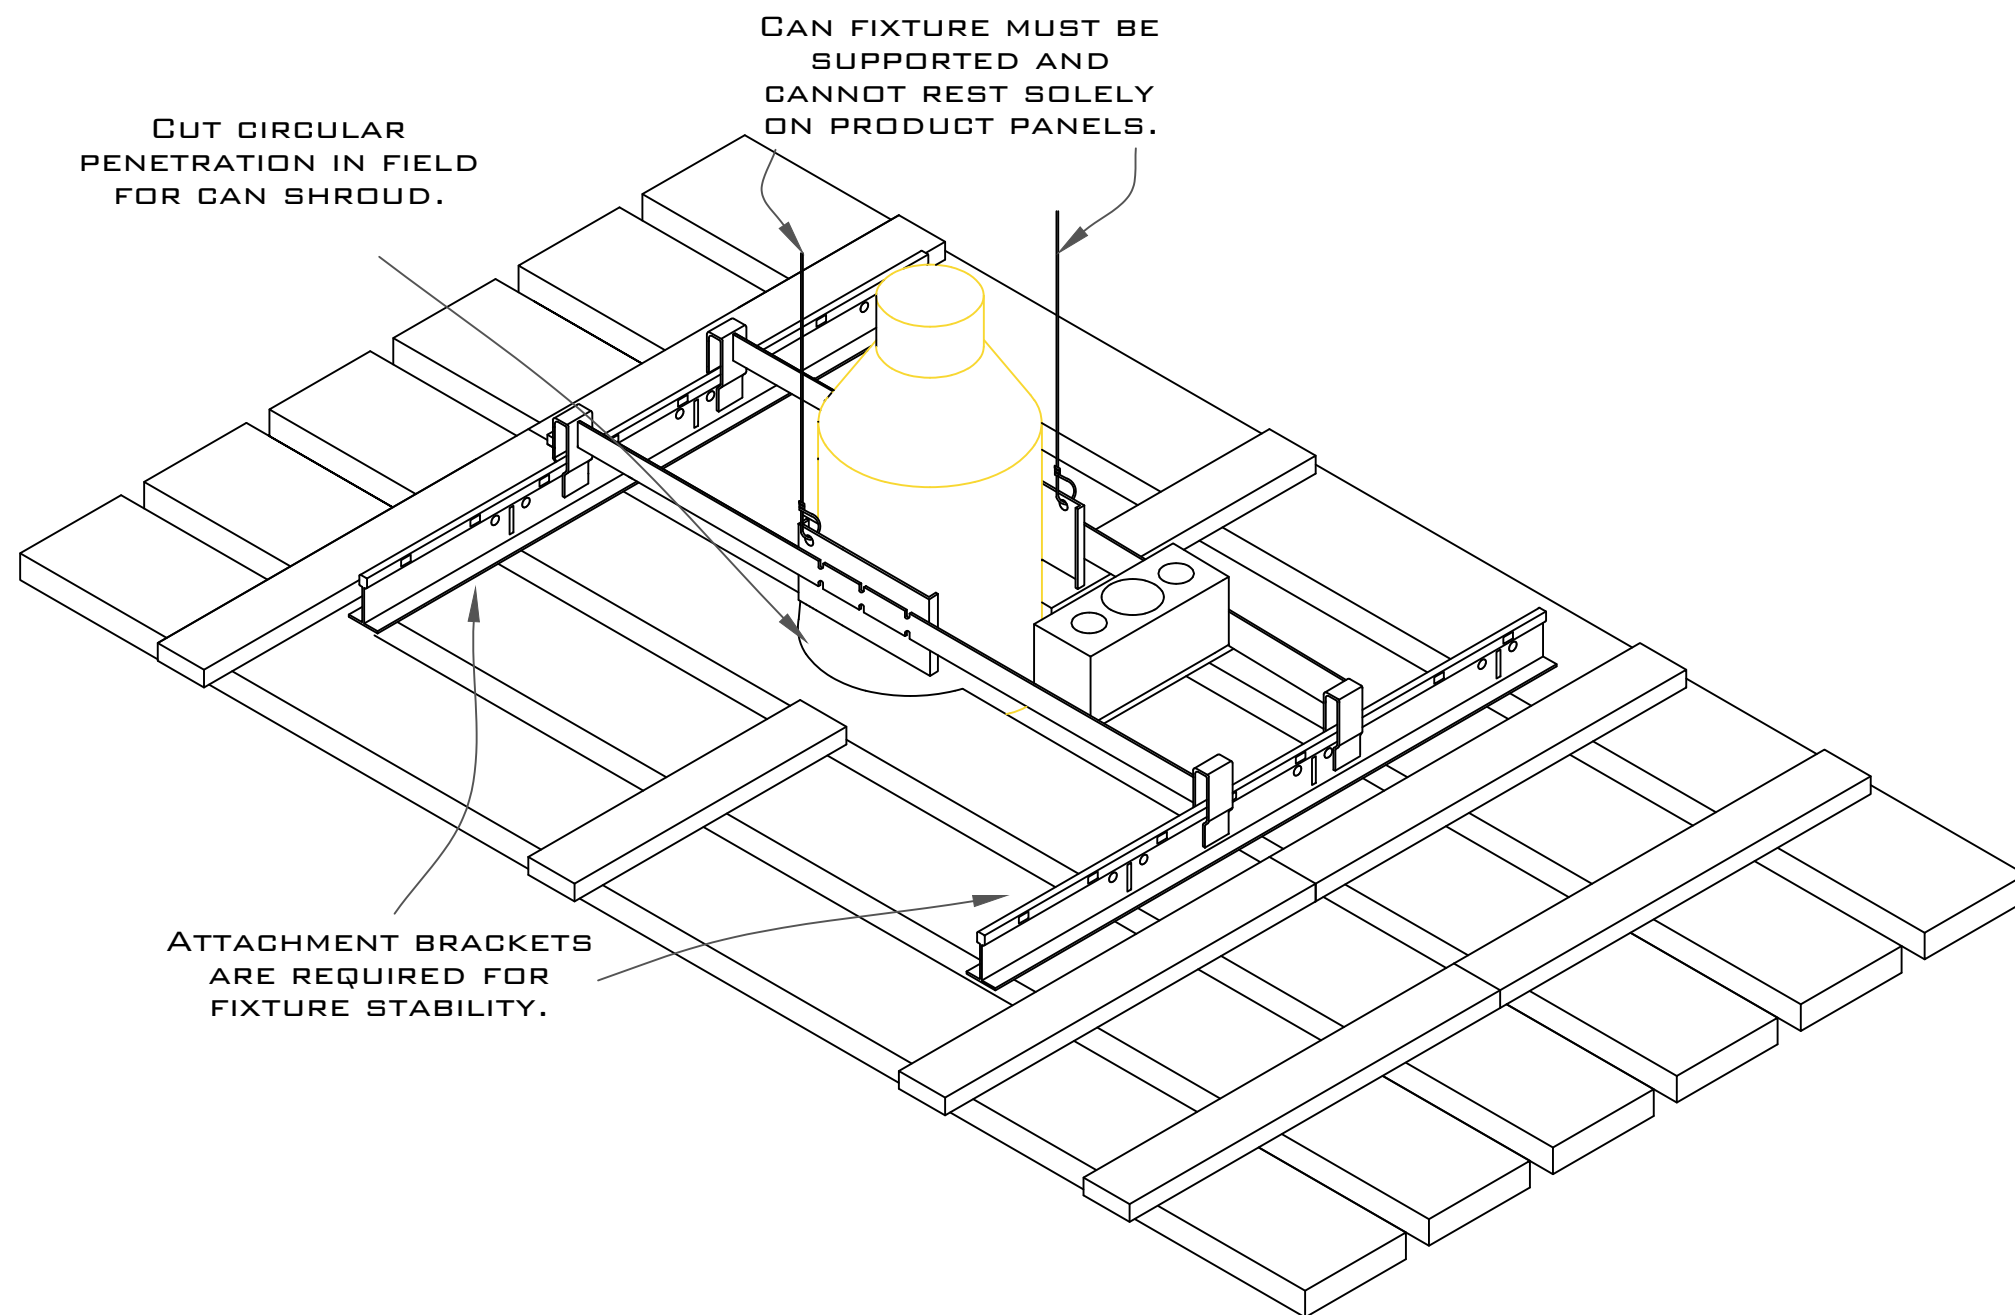


1.7 Standard Can Light Installation

Supplemental Information 04

Linear Open Panel Series
PRODUCT SKU: CB-4-U95

PARAMOUNT
CREATING EXQUISITE WOODWORK SINCE 1984

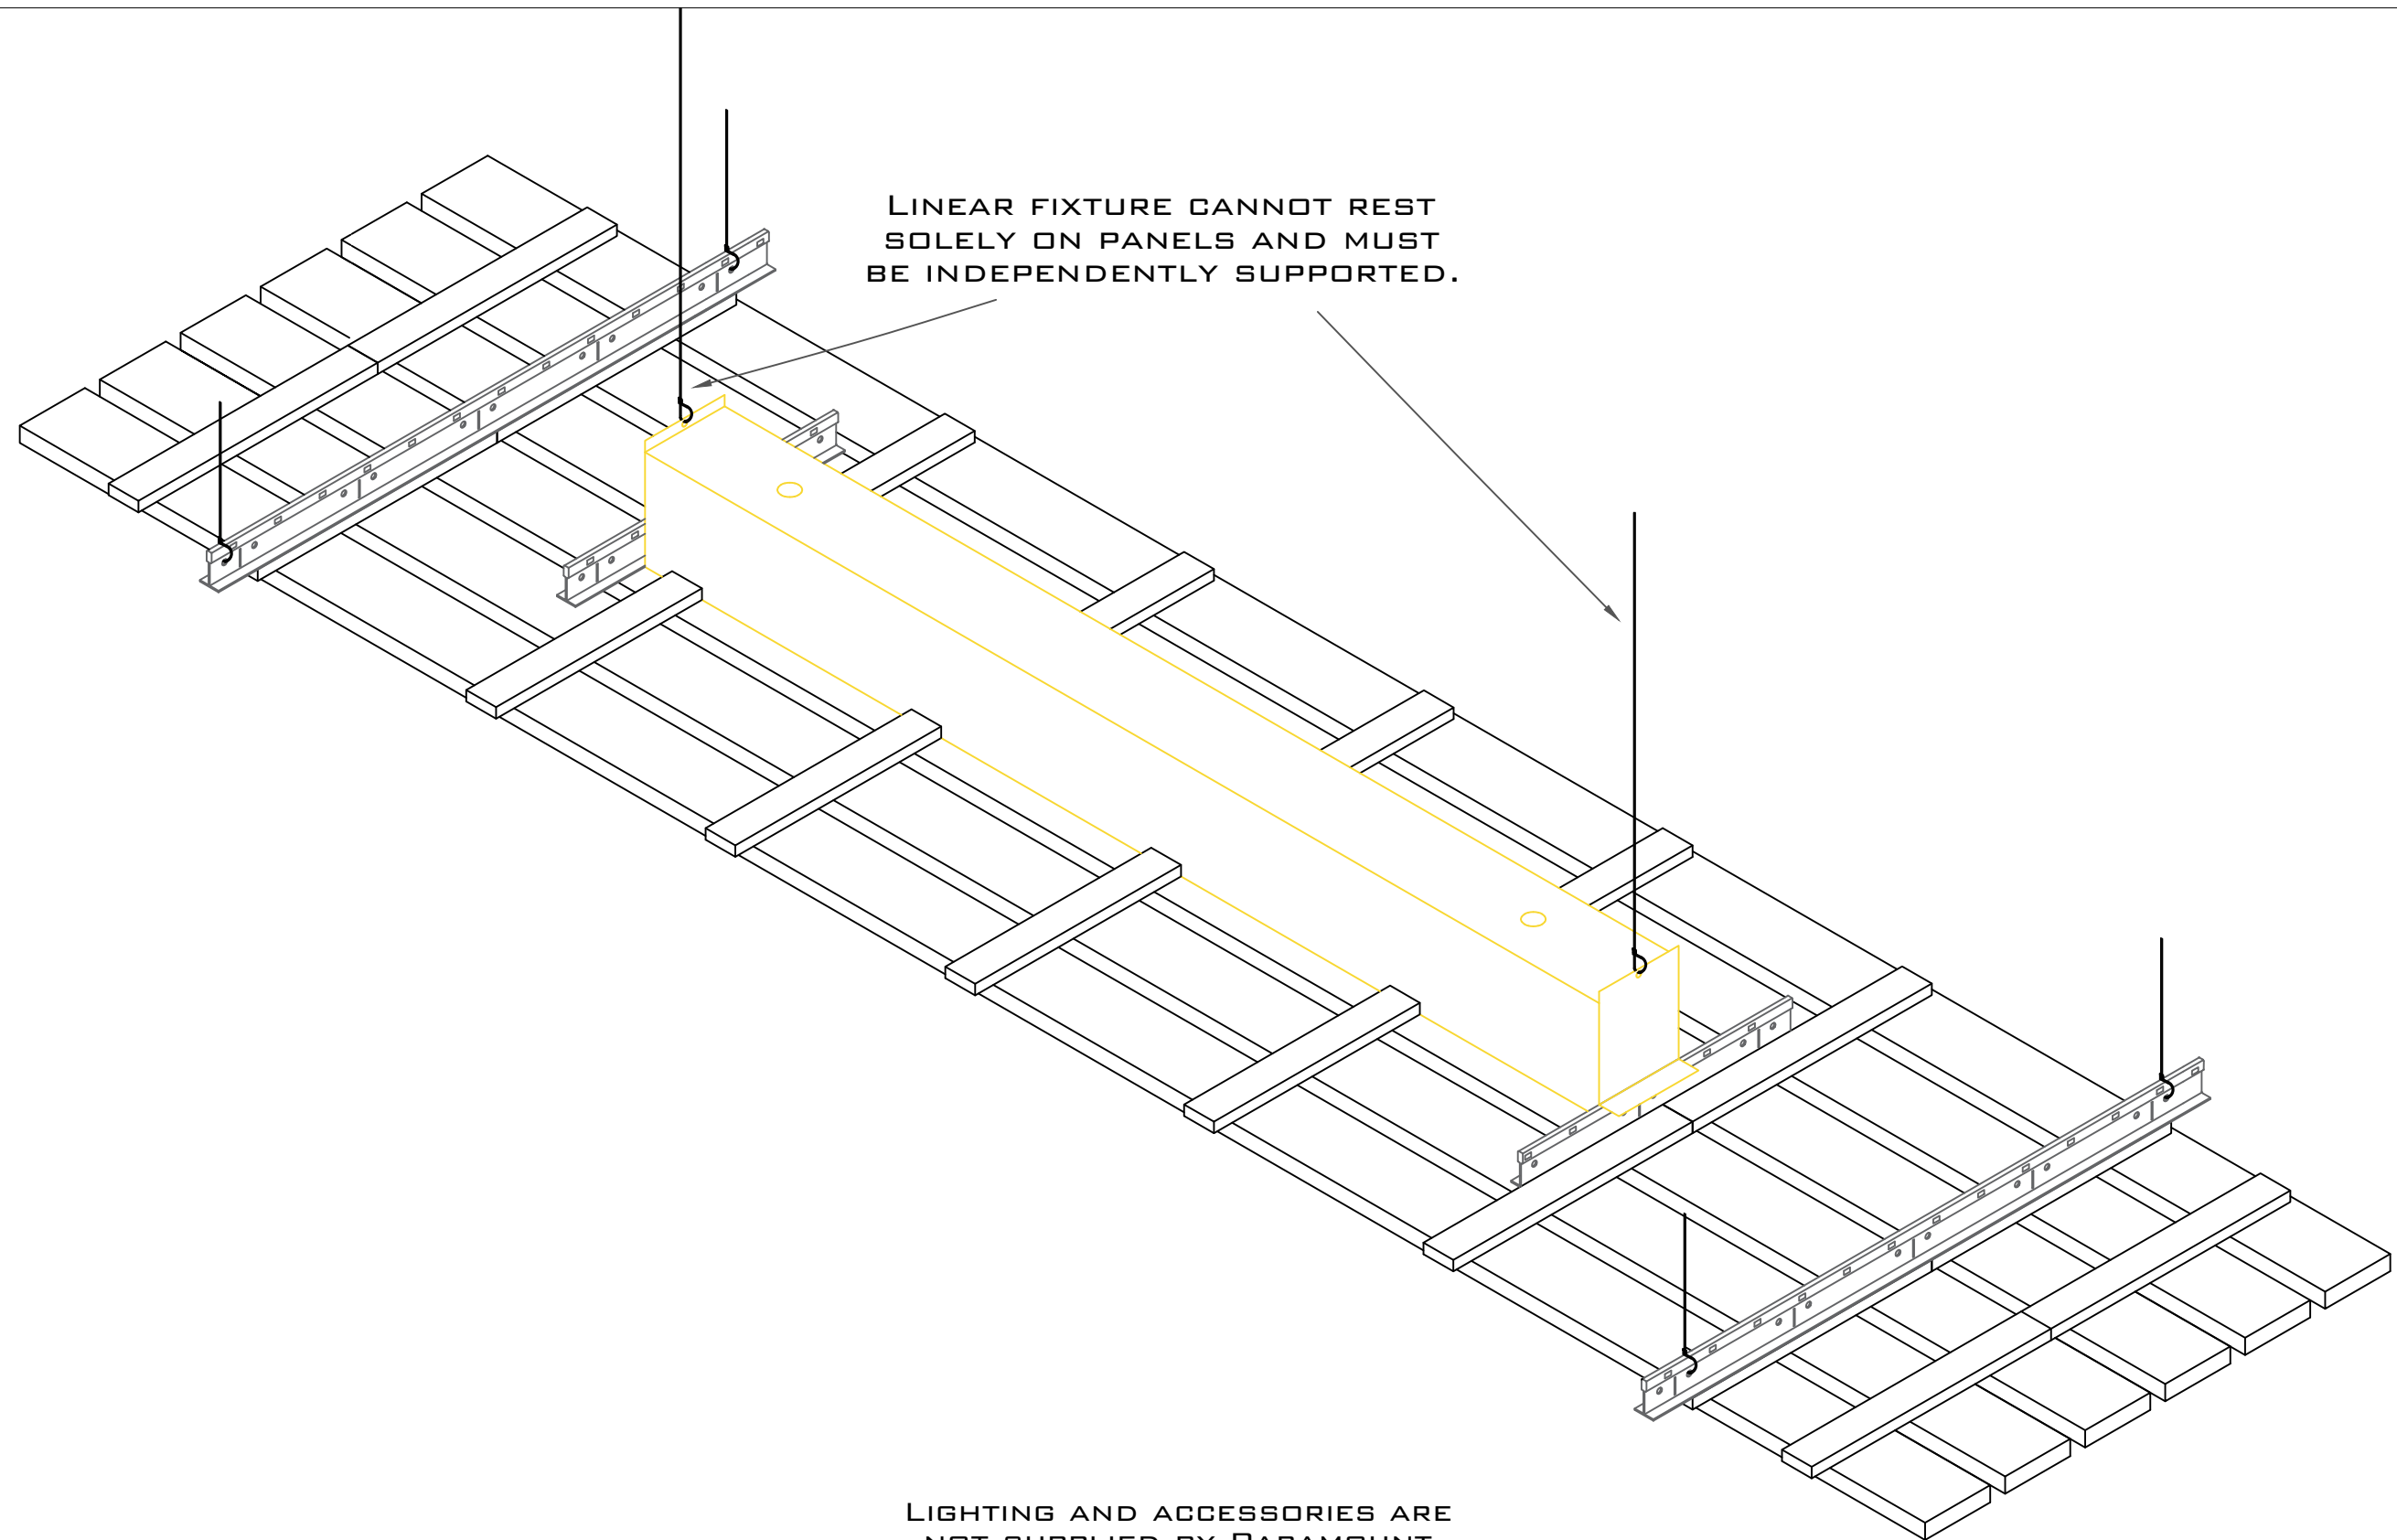

1.8 Standard Linear Light Installation

Supplemental Information 05

Linear Open Panel Series
PRODUCT SKU: CB-4-U95

PARAMOUNT
CREATING EXQUISITE WOODWORK SINCE 1984