


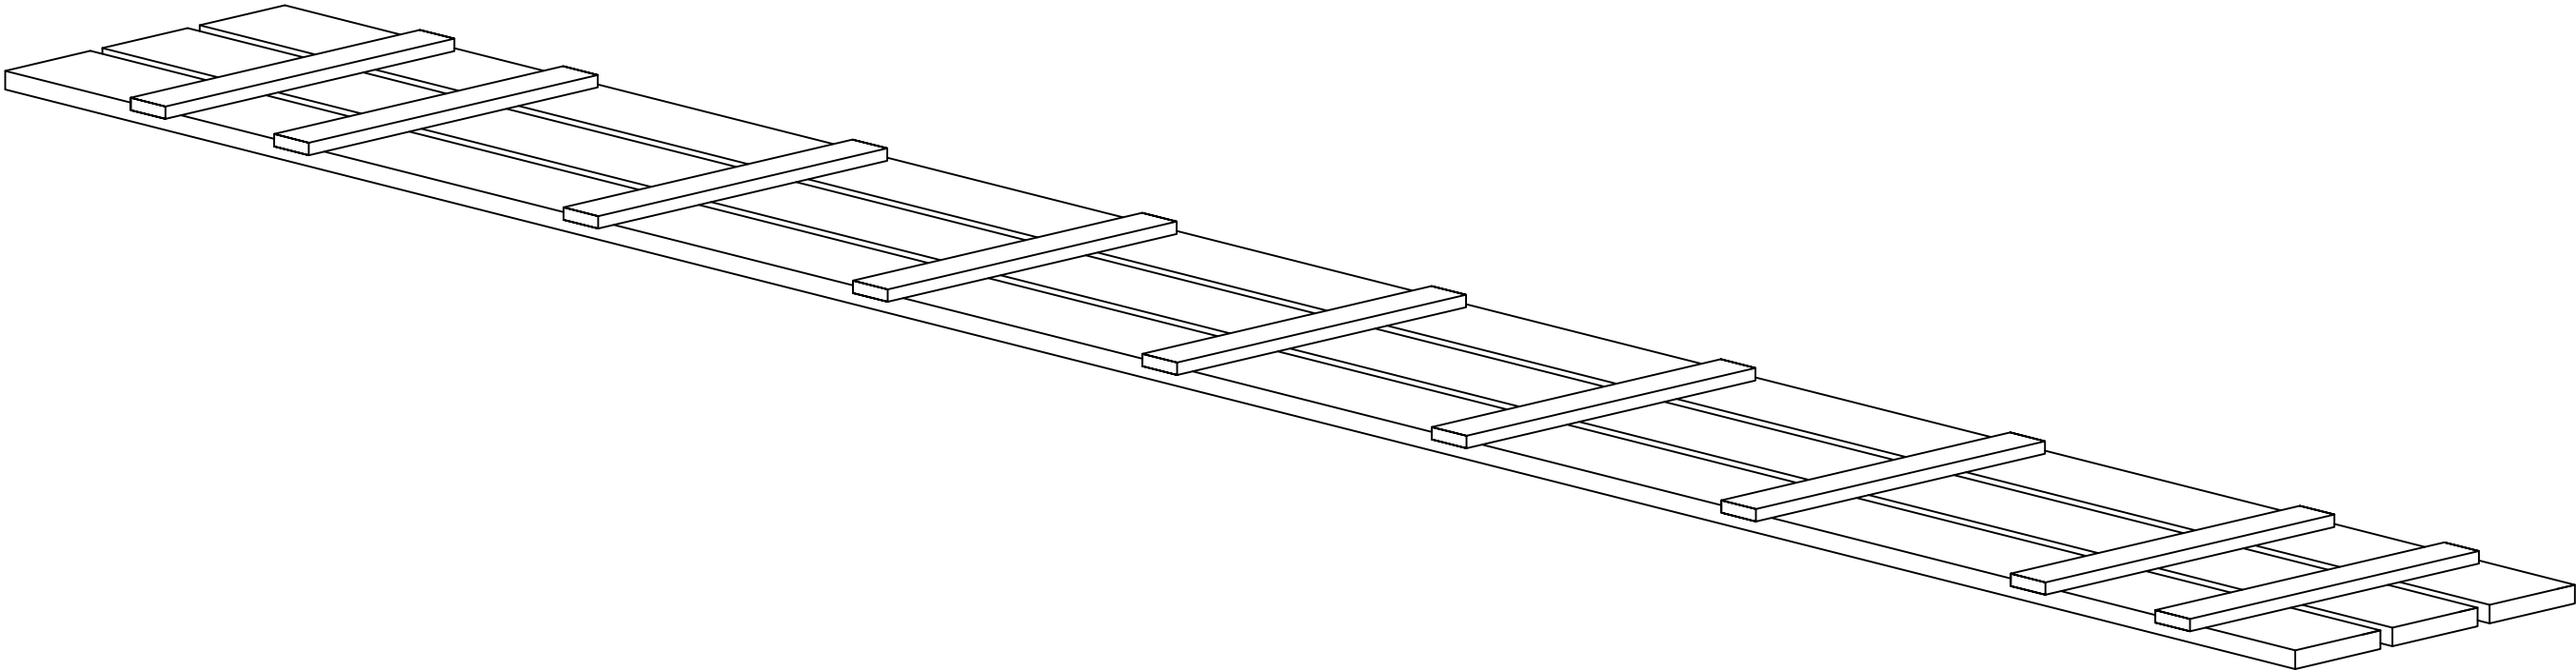

SCALE REPRESENTATION.
1.5 = 12"

PROJECT:YOUR PROJECT NAME
LOCATION:YOUR PROJECT ADDRESS
SUBMITTAL DATE:XX/XX/XXXX


MATERIAL: VENEER ON MDF
SPECIES: YOUR SPECIES
STAIN:OPTION NOT INCLUDED
FINISH:OPTIONAL FINISH

PRODUCT DIMENSION:12"x95"
PLANK WIDTH:3½"
PLANK REVEAL:½"
FELT COLOR:OPTIONAL COLOR

1.1 Isometric

Linear Open Panel Series
PRODUCT SKU: DH-S95

PARAMOUNT
CREATING EXQUISITE WOODWORK SINCE 1984


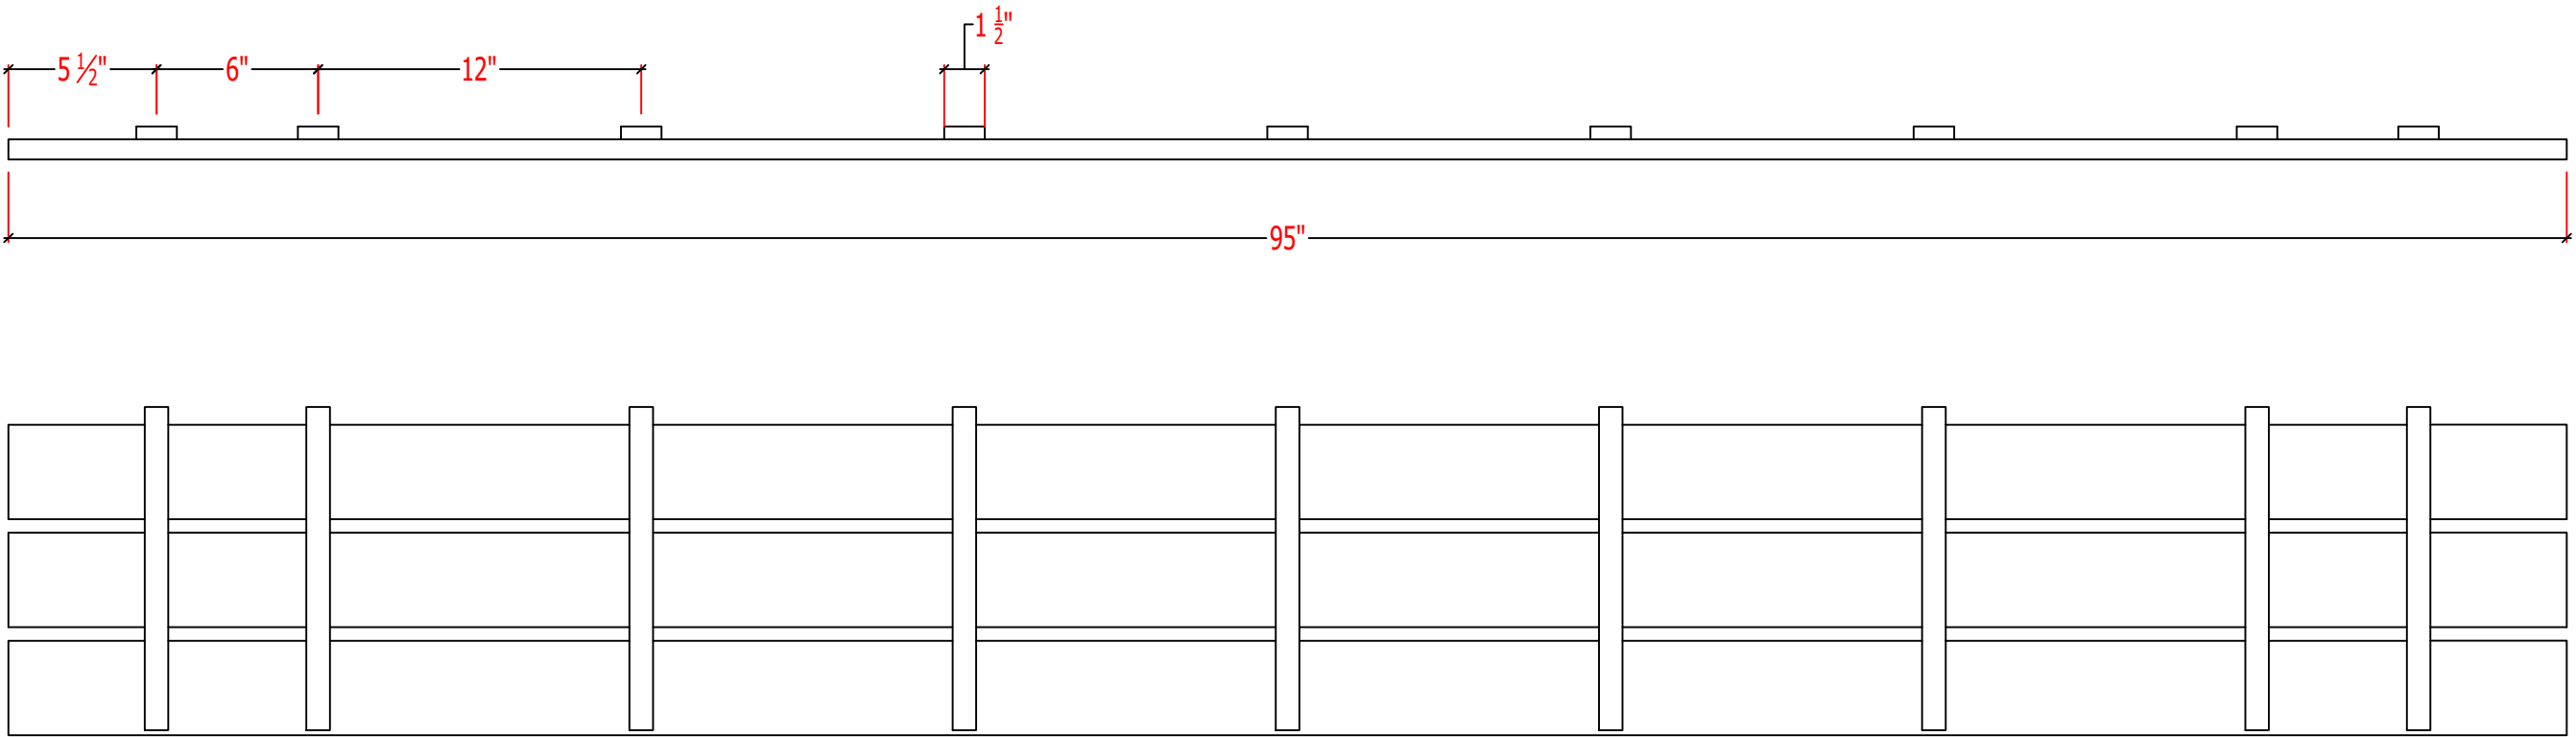


BACKER SYSTEM LAYOUT
BACKER DIMENSIONS: 1/2" X 1 1/2" X 12"
SCALE REPRESENTATION
1.5 = 12"



1.2 Backer Configuration

Linear Open Panel Series
PRODUCT SKU: DH-S95

PARAMOUNT
CREATING EXQUISITE WOODWORK SINCE 1984

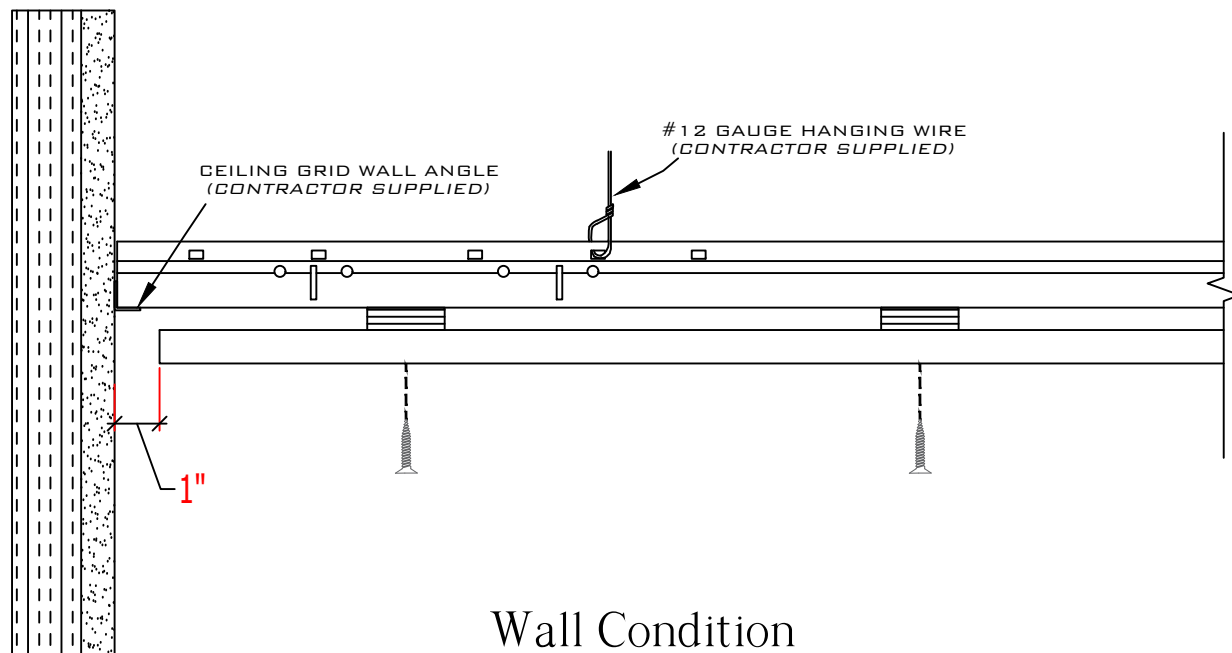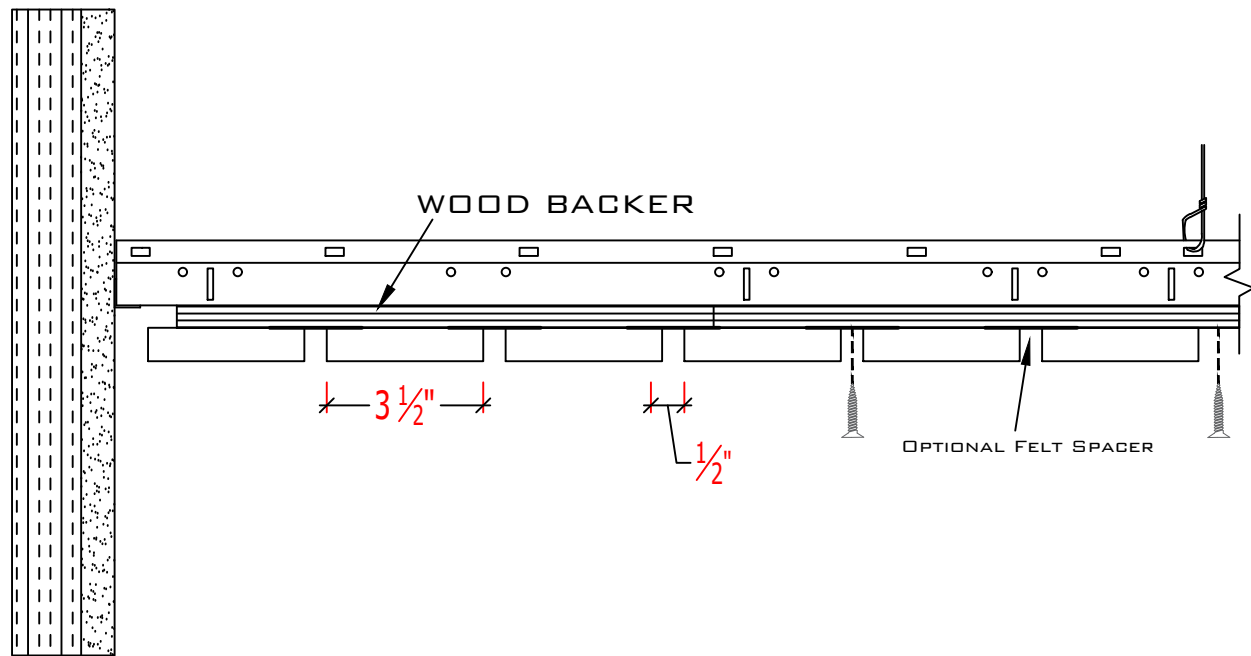

Wall Condition

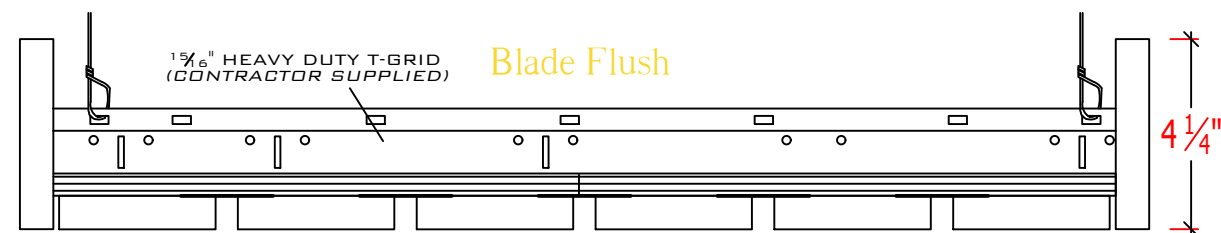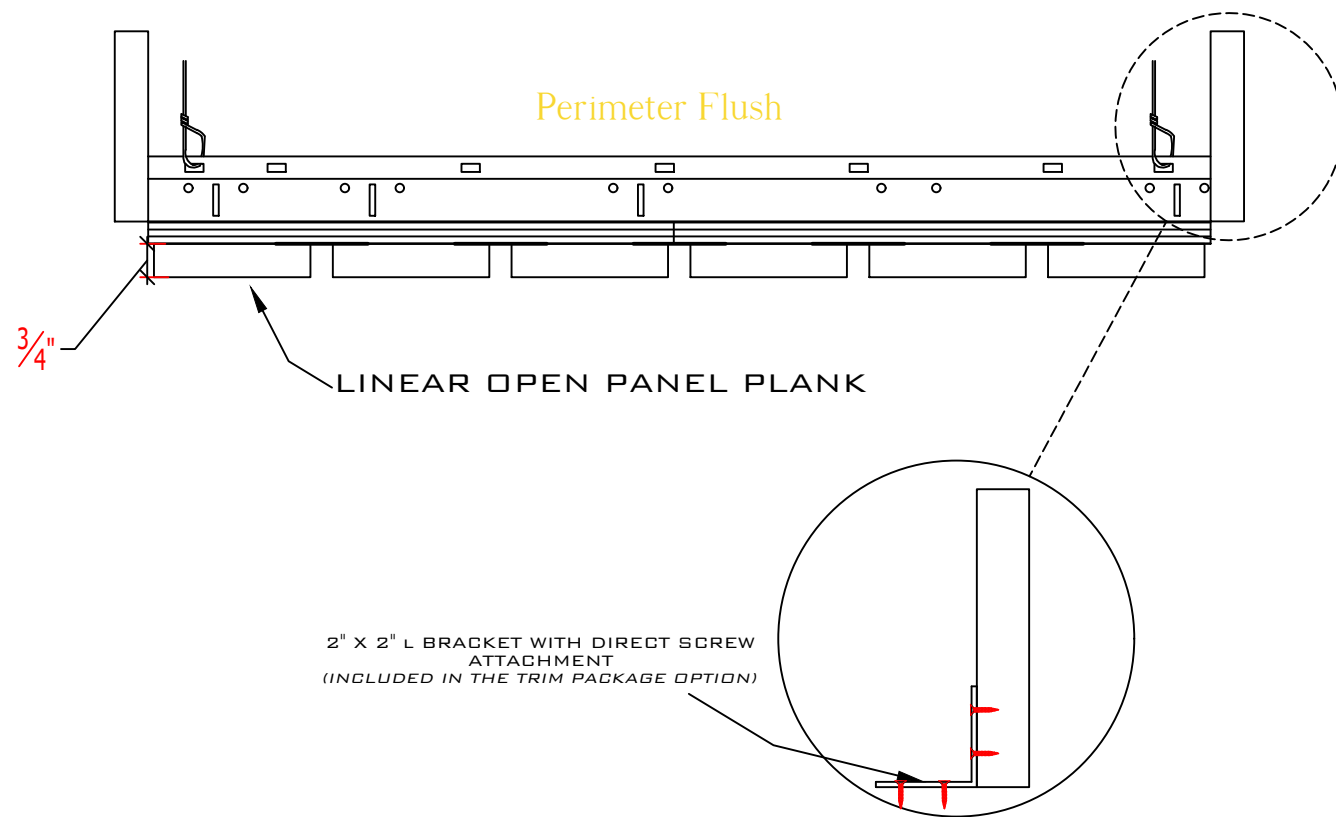


Cloud Condition

SCALE REPRESENTATION.
1.5 = 12"

1.3 Elevation

Linear Open Panel Series
PRODUCT SKU: DH-S95

PARAMOUNT
CREATING EXQUISITE WOODWORK SINCE 1984

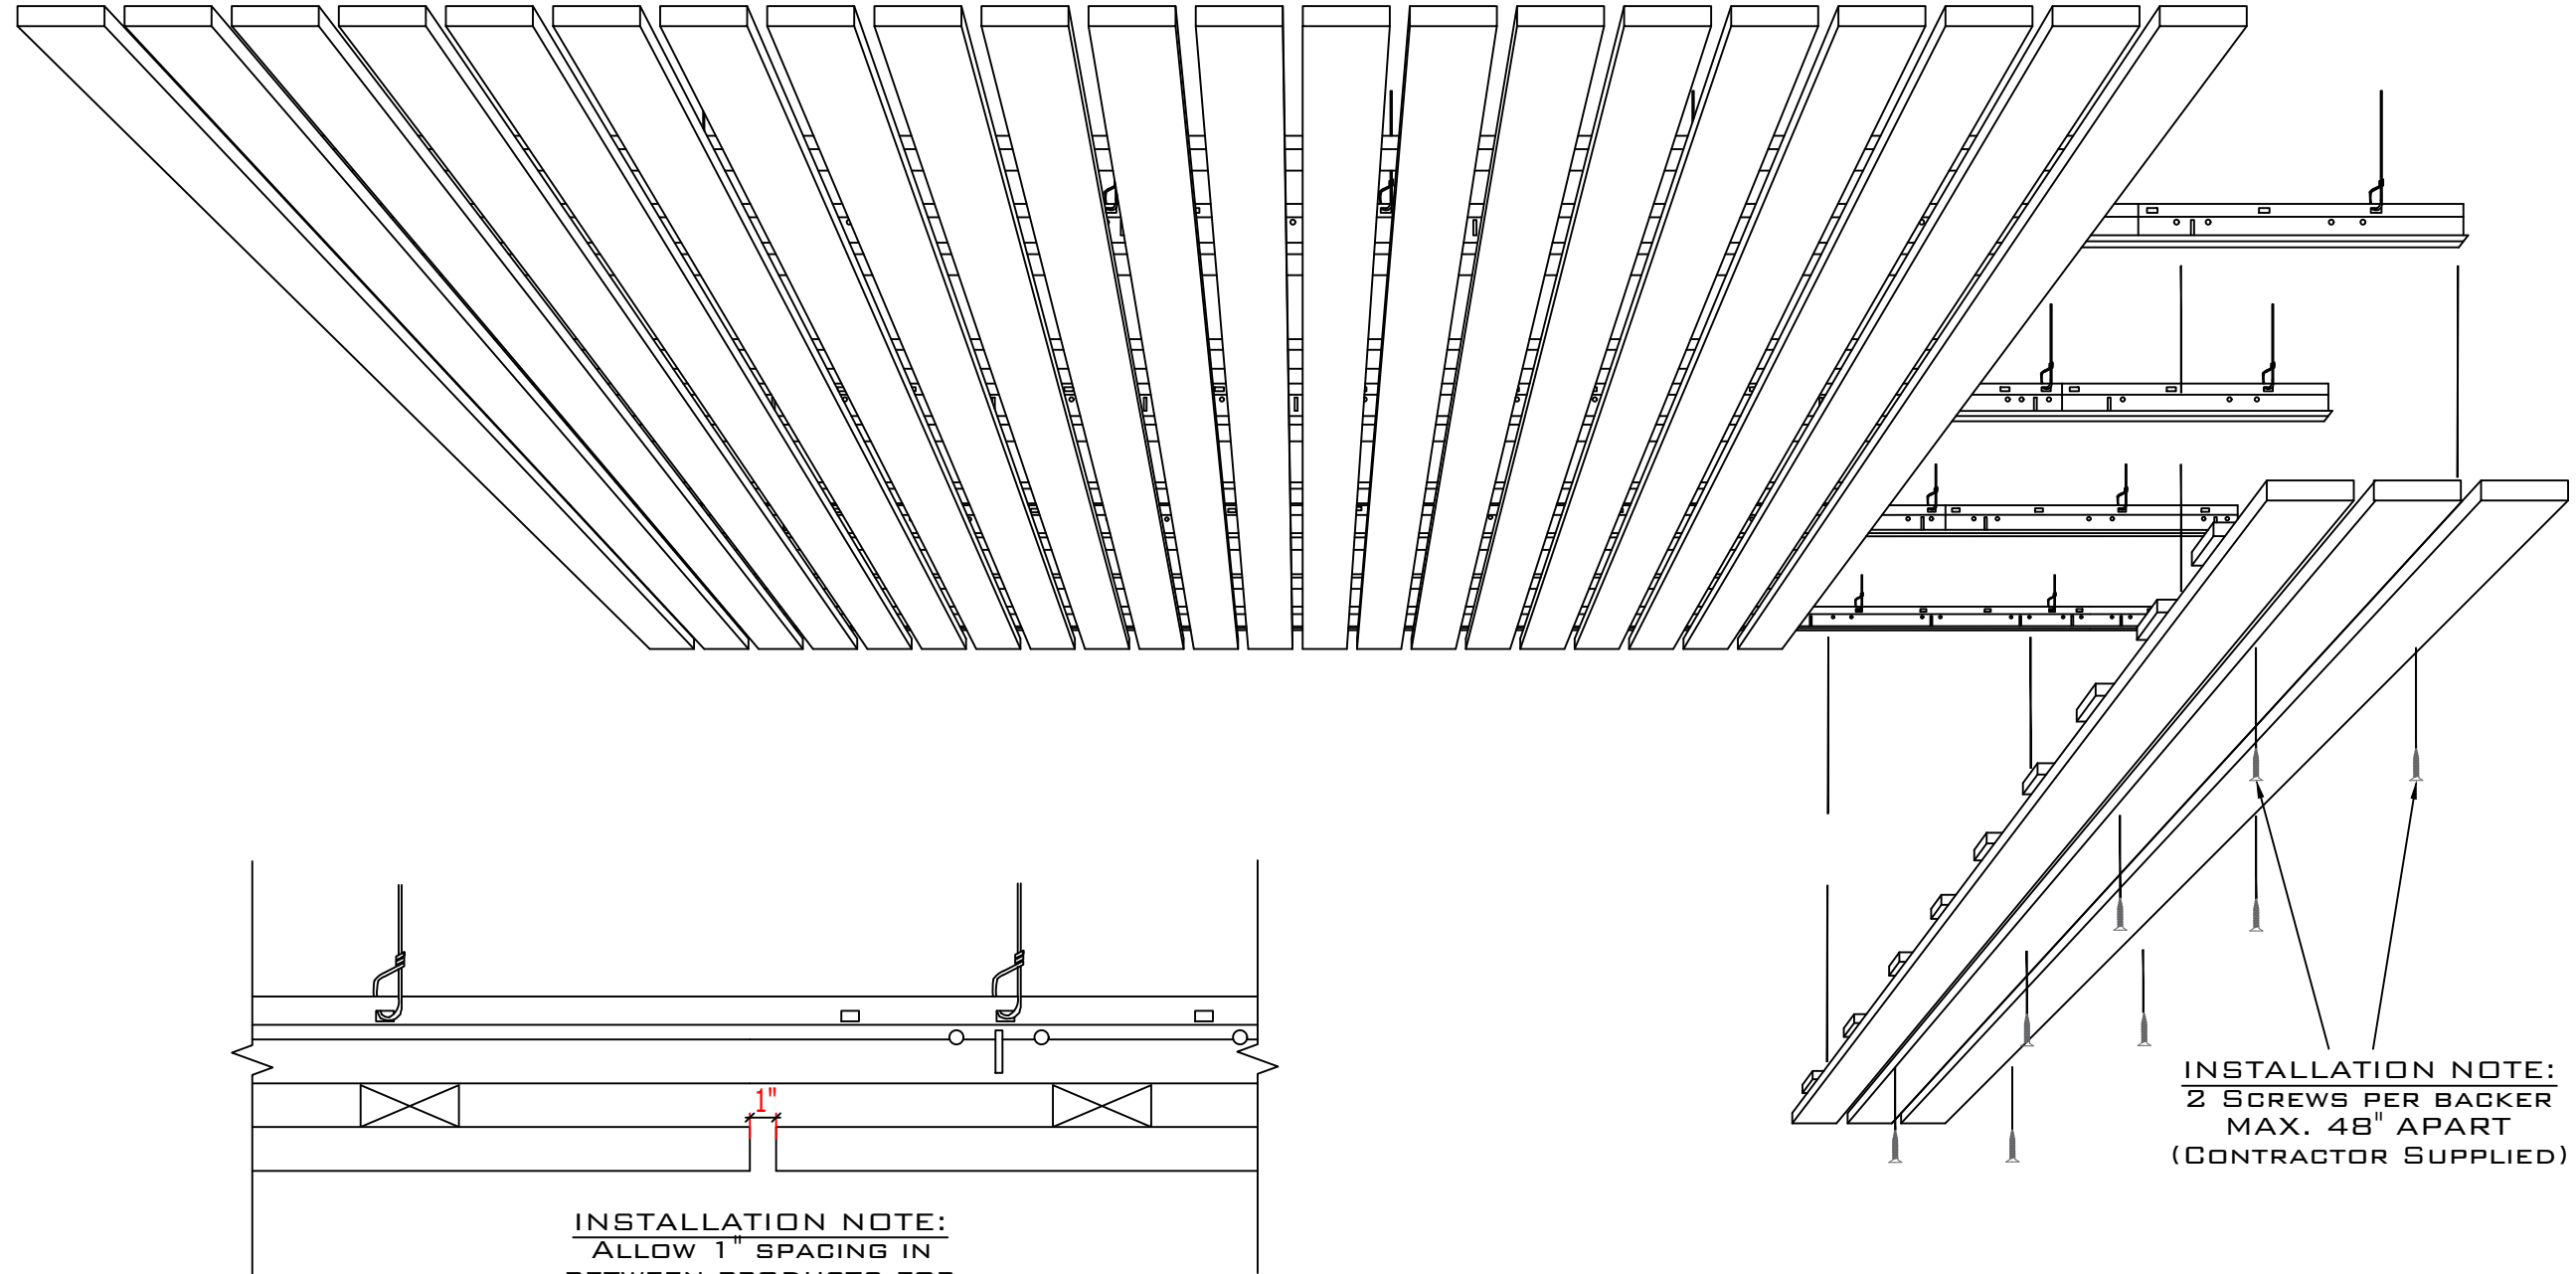

INSTALLATION NOTE:
ALLOW 1" SPACING IN
BETWEEN PRODUCTS FOR
PLANK ACCLIMATION.

INSTALLATION NOTE:
2 SCREWS PER BACKER
MAX. 48" APART
(CONTRACTOR SUPPLIED)


3 PLANK LINEAR OPEN PANEL PRODUCT REPRESENTATION.
ACTUAL BLADE WIDTH VARIES.

1.4 Installation

Supplemental Information 01

Linear Open Panel Series
PRODUCT SKU: DH-S95

PARAMOUNT
CREATING EXQUISITE WOODWORK SINCE 1984

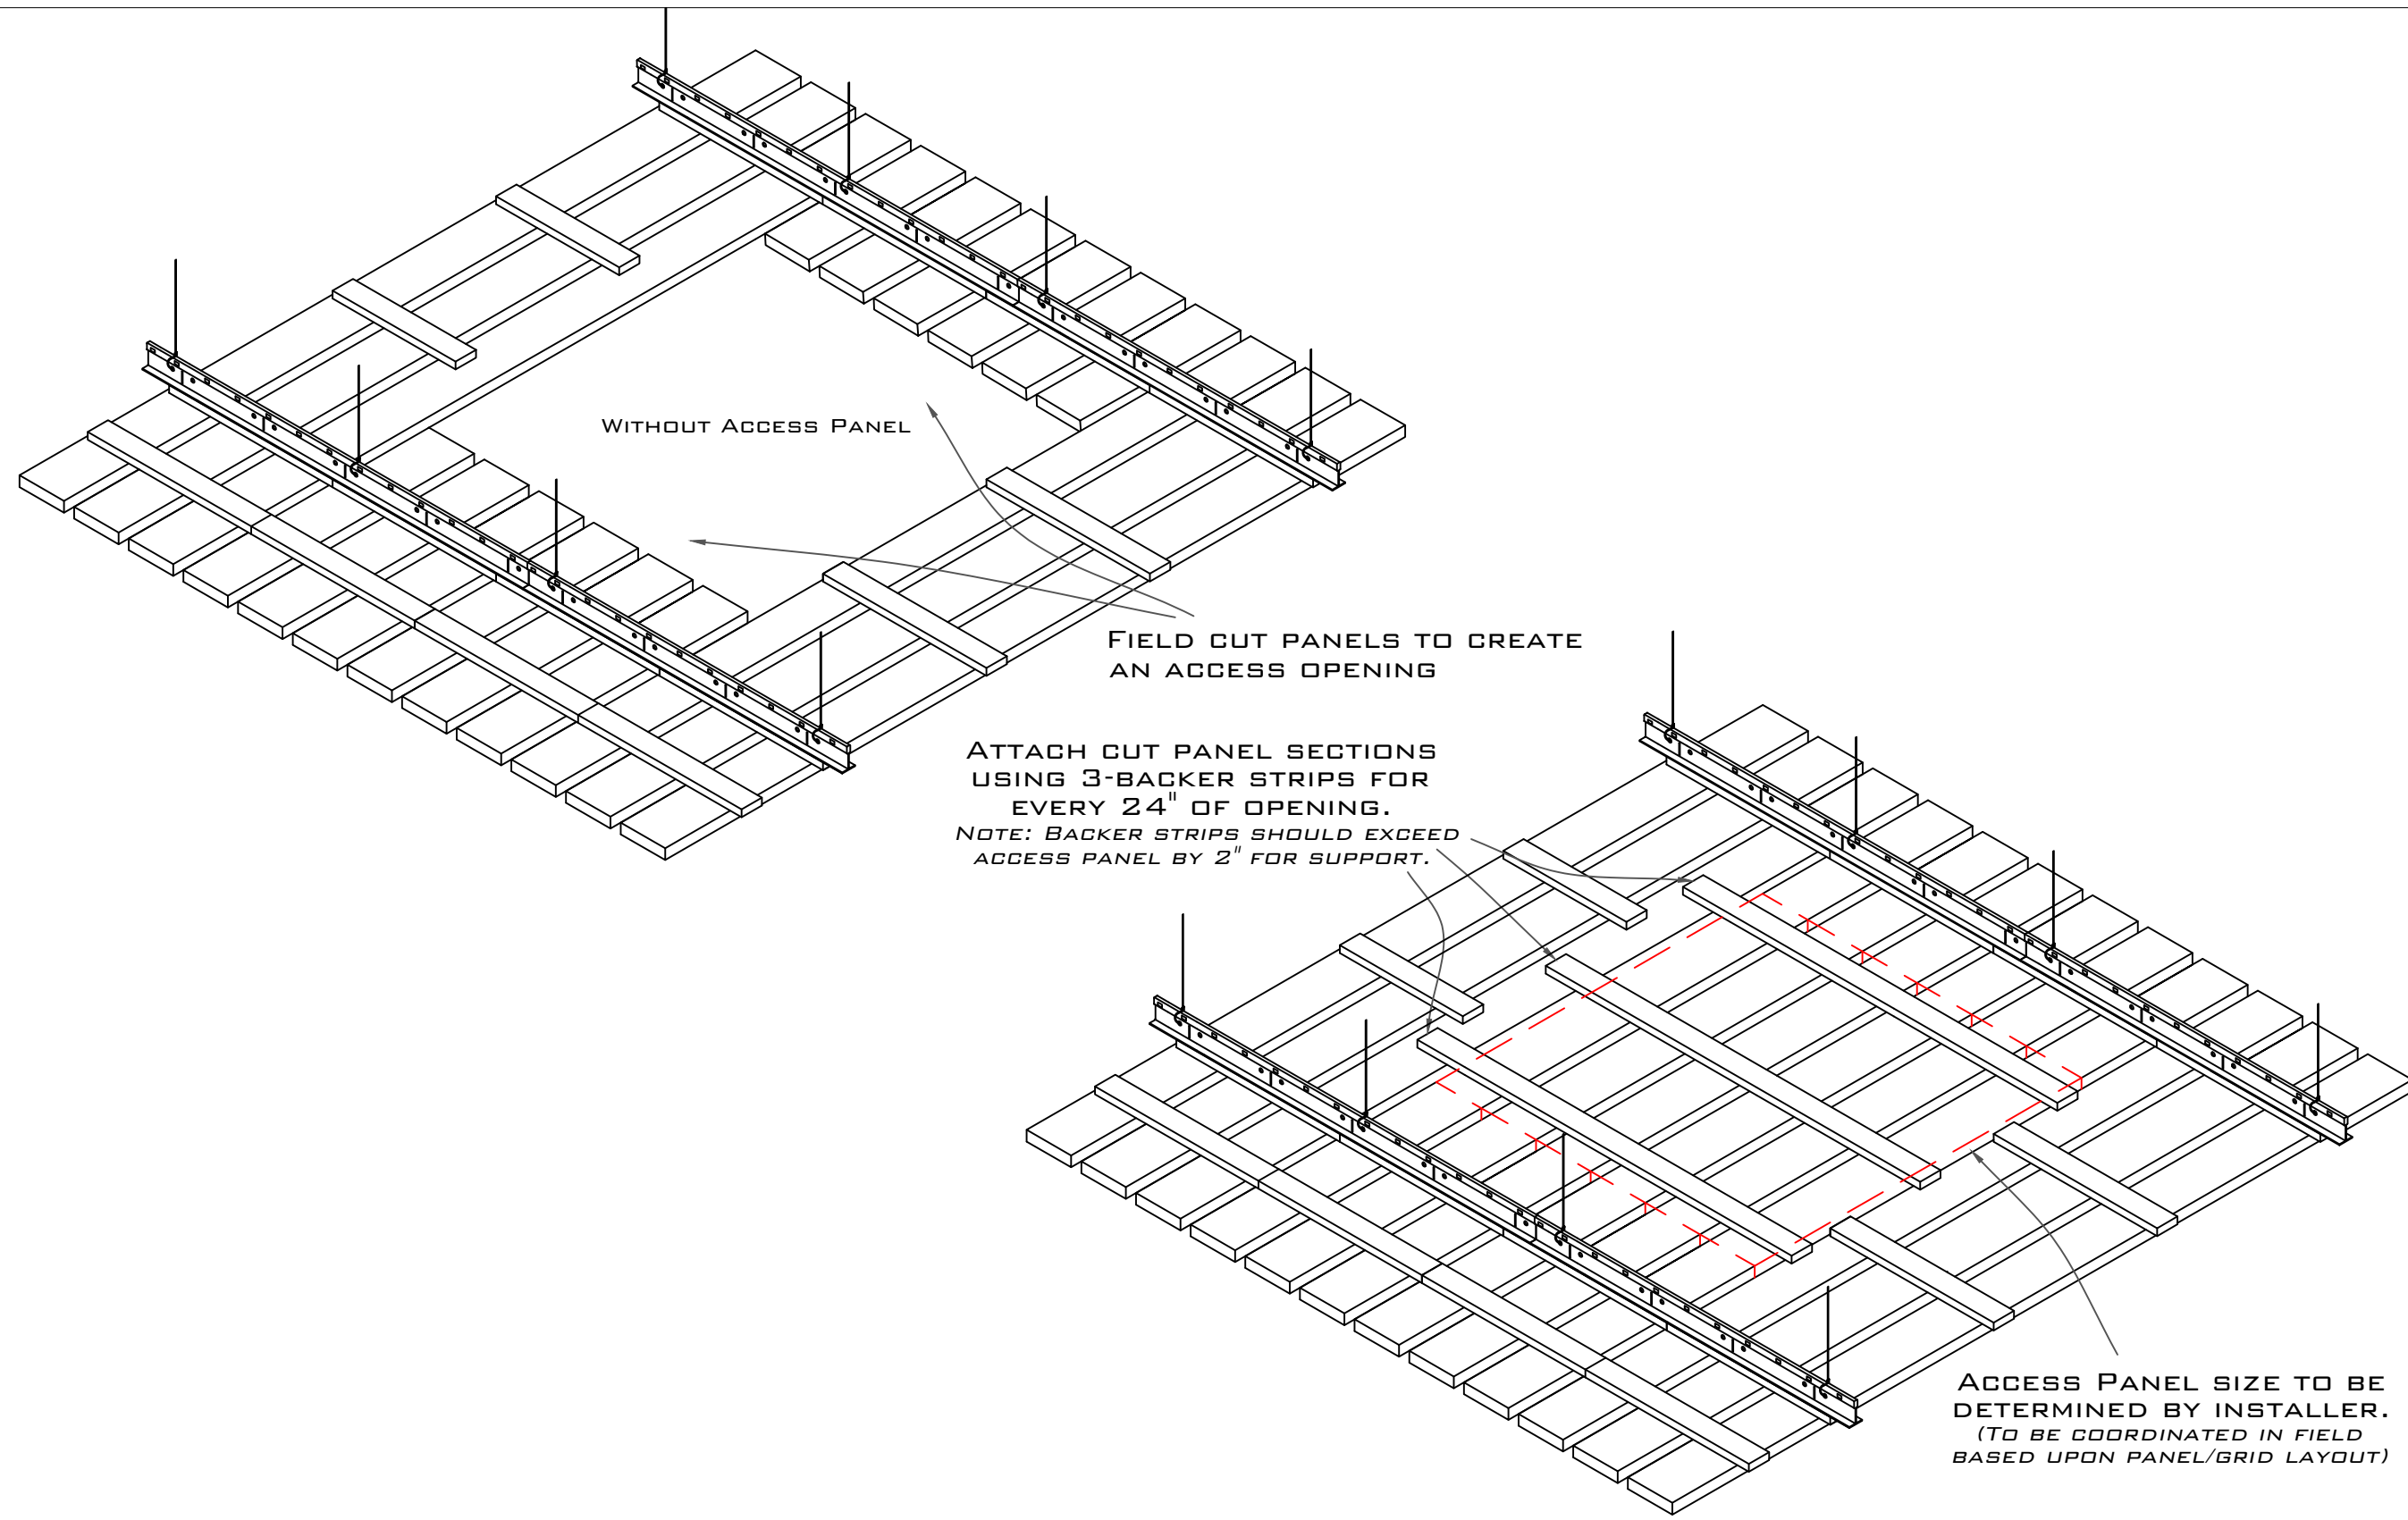

WITHOUT ACCESS PANEL

FIELD CUT PANELS TO CREATE AN ACCESS OPENING

ATTACH CUT PANEL SECTIONS USING 3-BACKER STRIPS FOR EVERY 24" OF OPENING.
NOTE: BACKER STRIPS SHOULD EXCEED ACCESS PANEL BY 2" FOR SUPPORT.


ACCESS PANEL SIZE TO BE DETERMINED BY INSTALLER.
(TO BE COORDINATED IN FIELD BASED UPON PANEL/GRID LAYOUT)

1.5 Standard Access Panel

Supplemental Information 02

Linear Open Panel Series
PRODUCT SKU: DH-S95

PARAMOUNT
CREATING EXQUISITE WOODWORK SINCE 1984

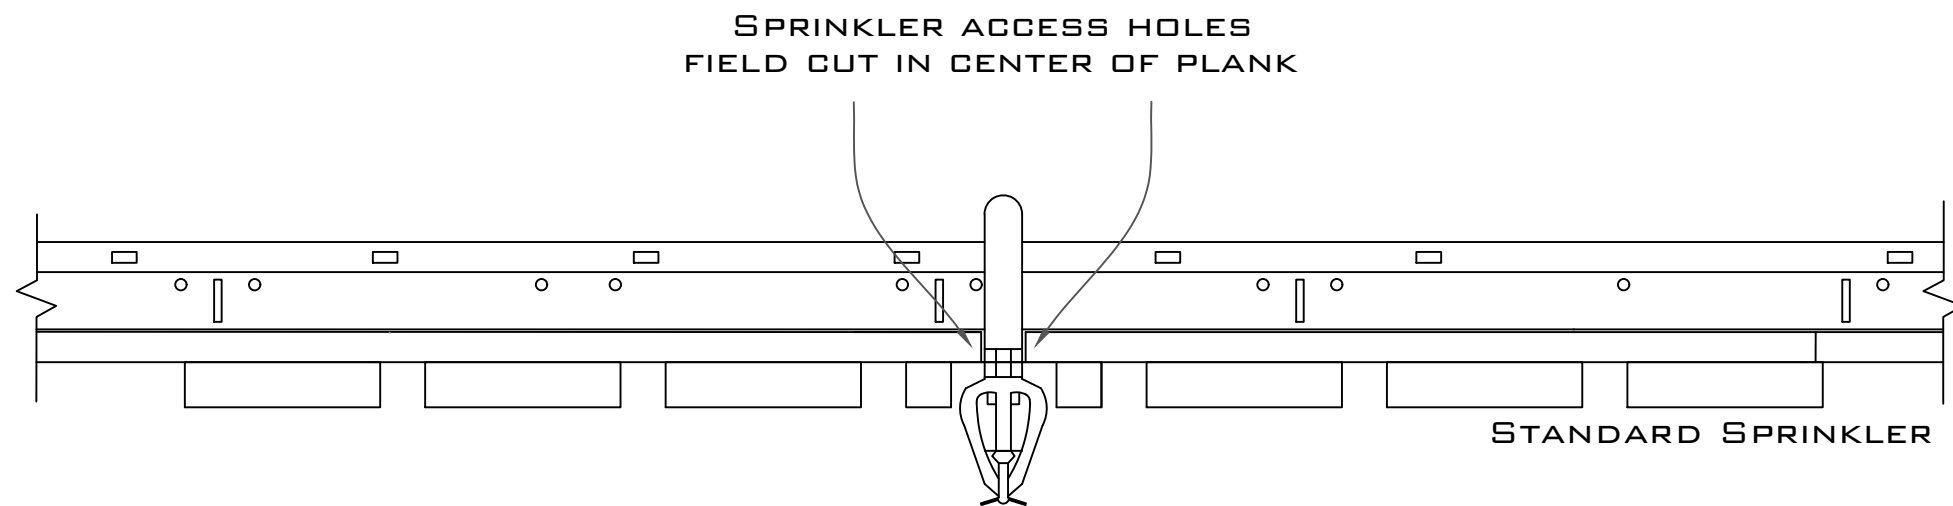


SPRINKLERS AND ACCESSORIES ARE
NOT SUPPLIED BY PARAMOUNT

1.6 Standard Sprinkler Detail

Supplemental Information 03

Linear Open Panel Series
PRODUCT SKU: DH-S95

PARAMOUNT
CREATING EXQUISITE WOODWORK SINCE 1984

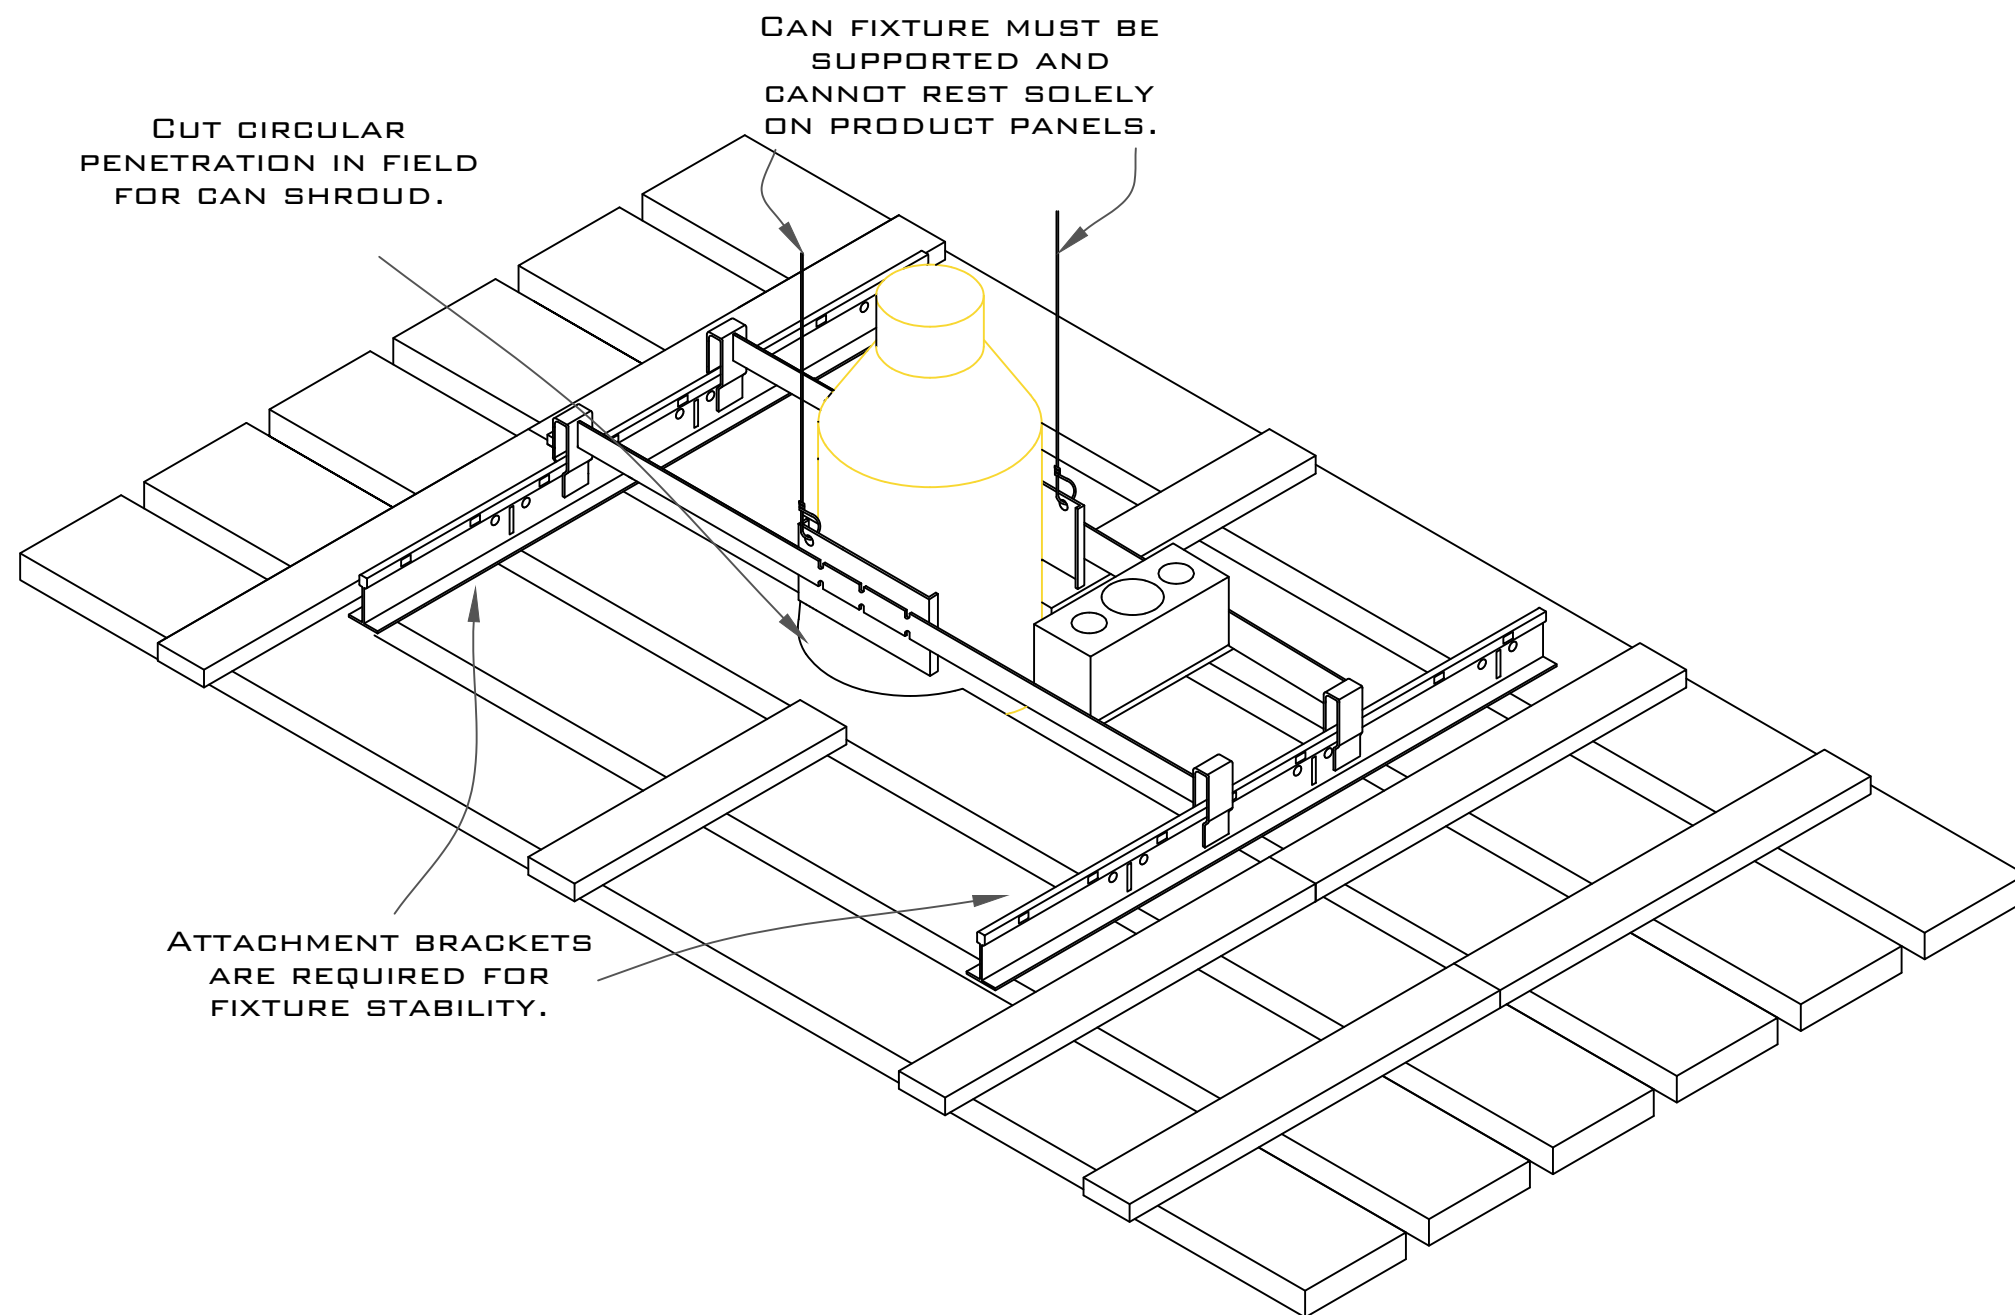


1.7 Standard Can Light Installation

Supplemental Information 04

Linear Open Panel Series
PRODUCT SKU: DH-S95

PARAMOUNT
CREATING EXQUISITE WOODWORK SINCE 1984

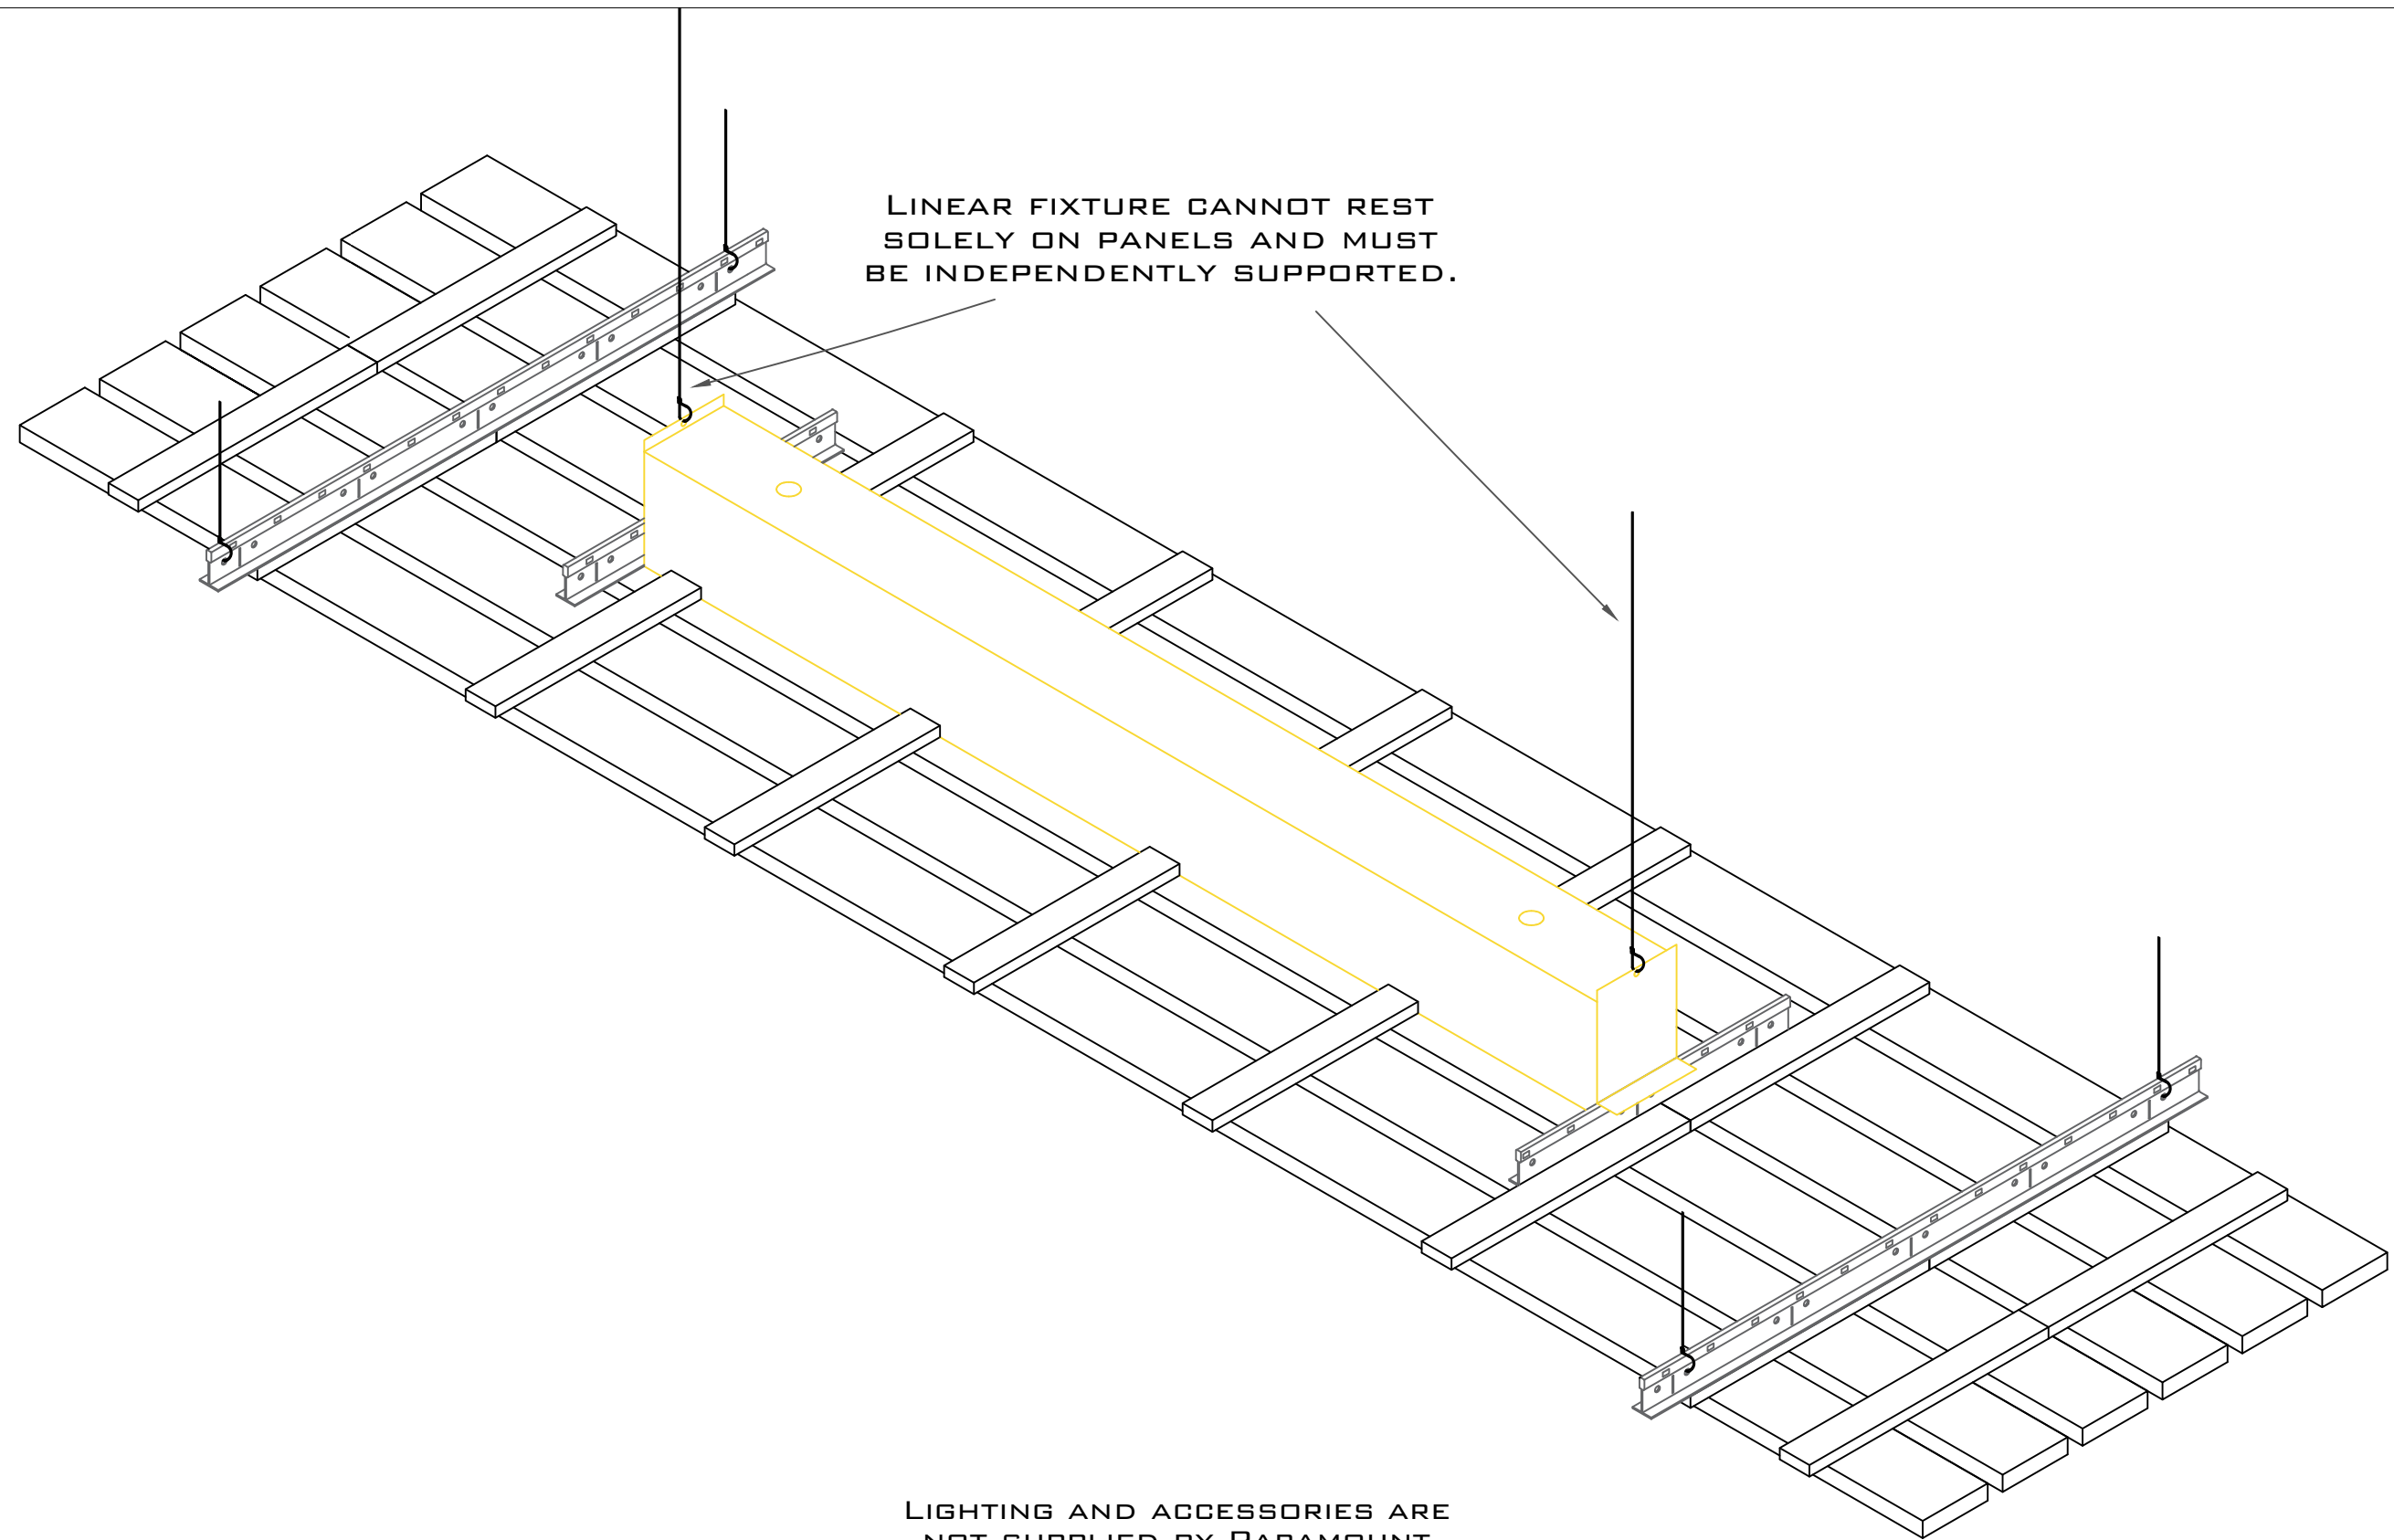

LINEAR FIXTURE CANNOT REST
SOLELY ON PANELS AND MUST
BE INDEPENDENTLY SUPPORTED.

LIGHTING AND ACCESSORIES ARE
NOT SUPPLIED BY PARAMOUNT

1.8 Standard Linear Light Installation

Supplemental Information 05

Linear Open Panel Series
PRODUCT SKU: DH-S95

PARAMOUNT
CREATING EXQUISITE WOODWORK SINCE 1984