


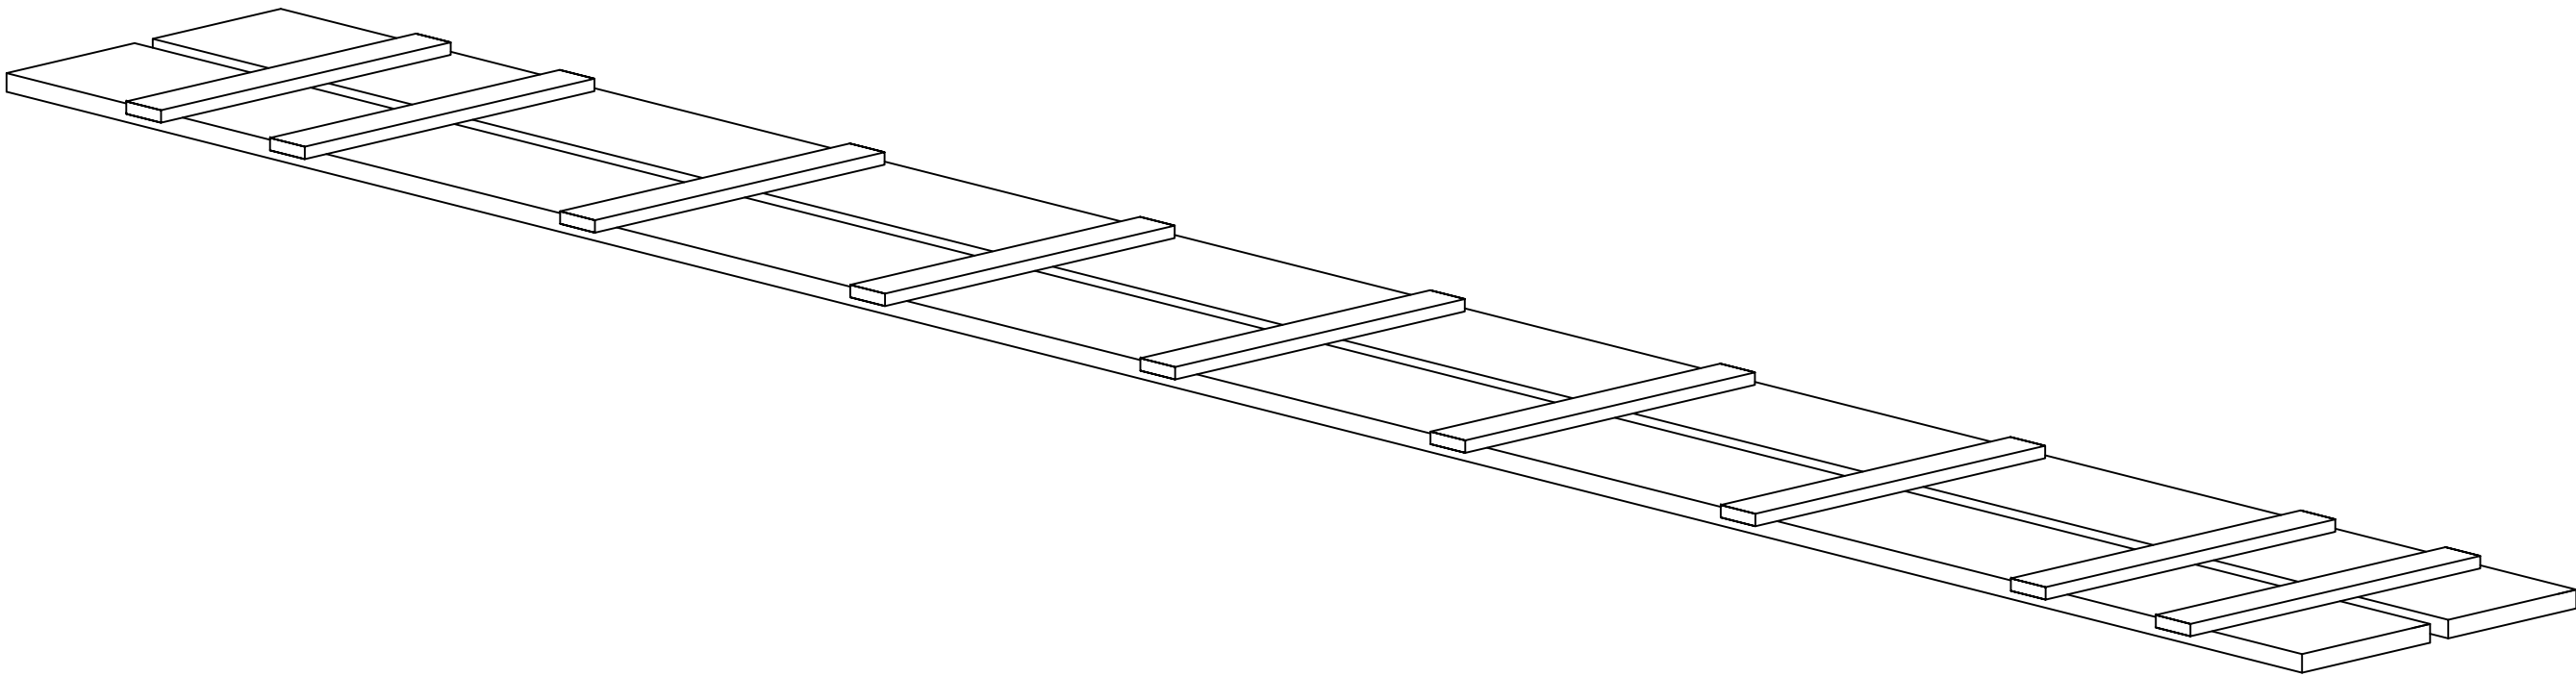


SCALE REPRESENTATION.
1.5 = 12"

PROJECT:YOUR PROJECT NAME	MATERIAL: VENEER ON MDF	PRODUCT DIMENSION:1 2"x95"
LOCATION:YOUR PROJECT ADDRESS	SPECIES: YOUR SPECIES	PLANK WIDTH: 5¼"
SUBMITTAL DATE: XX/XX/XXXX	STAIN:OPTION NOT INCLUDED	PLANK REVEAL:¾"
	FINISH:OPTIONAL FINISH	FELT COLOR:OPTIONAL COLOR

1.1 Isometric

Linear Open Panel Series
PRODUCT SKU: DH-U95

PARAMOUNT
CREATING EXQUISITE WOODWORK SINCE 1984

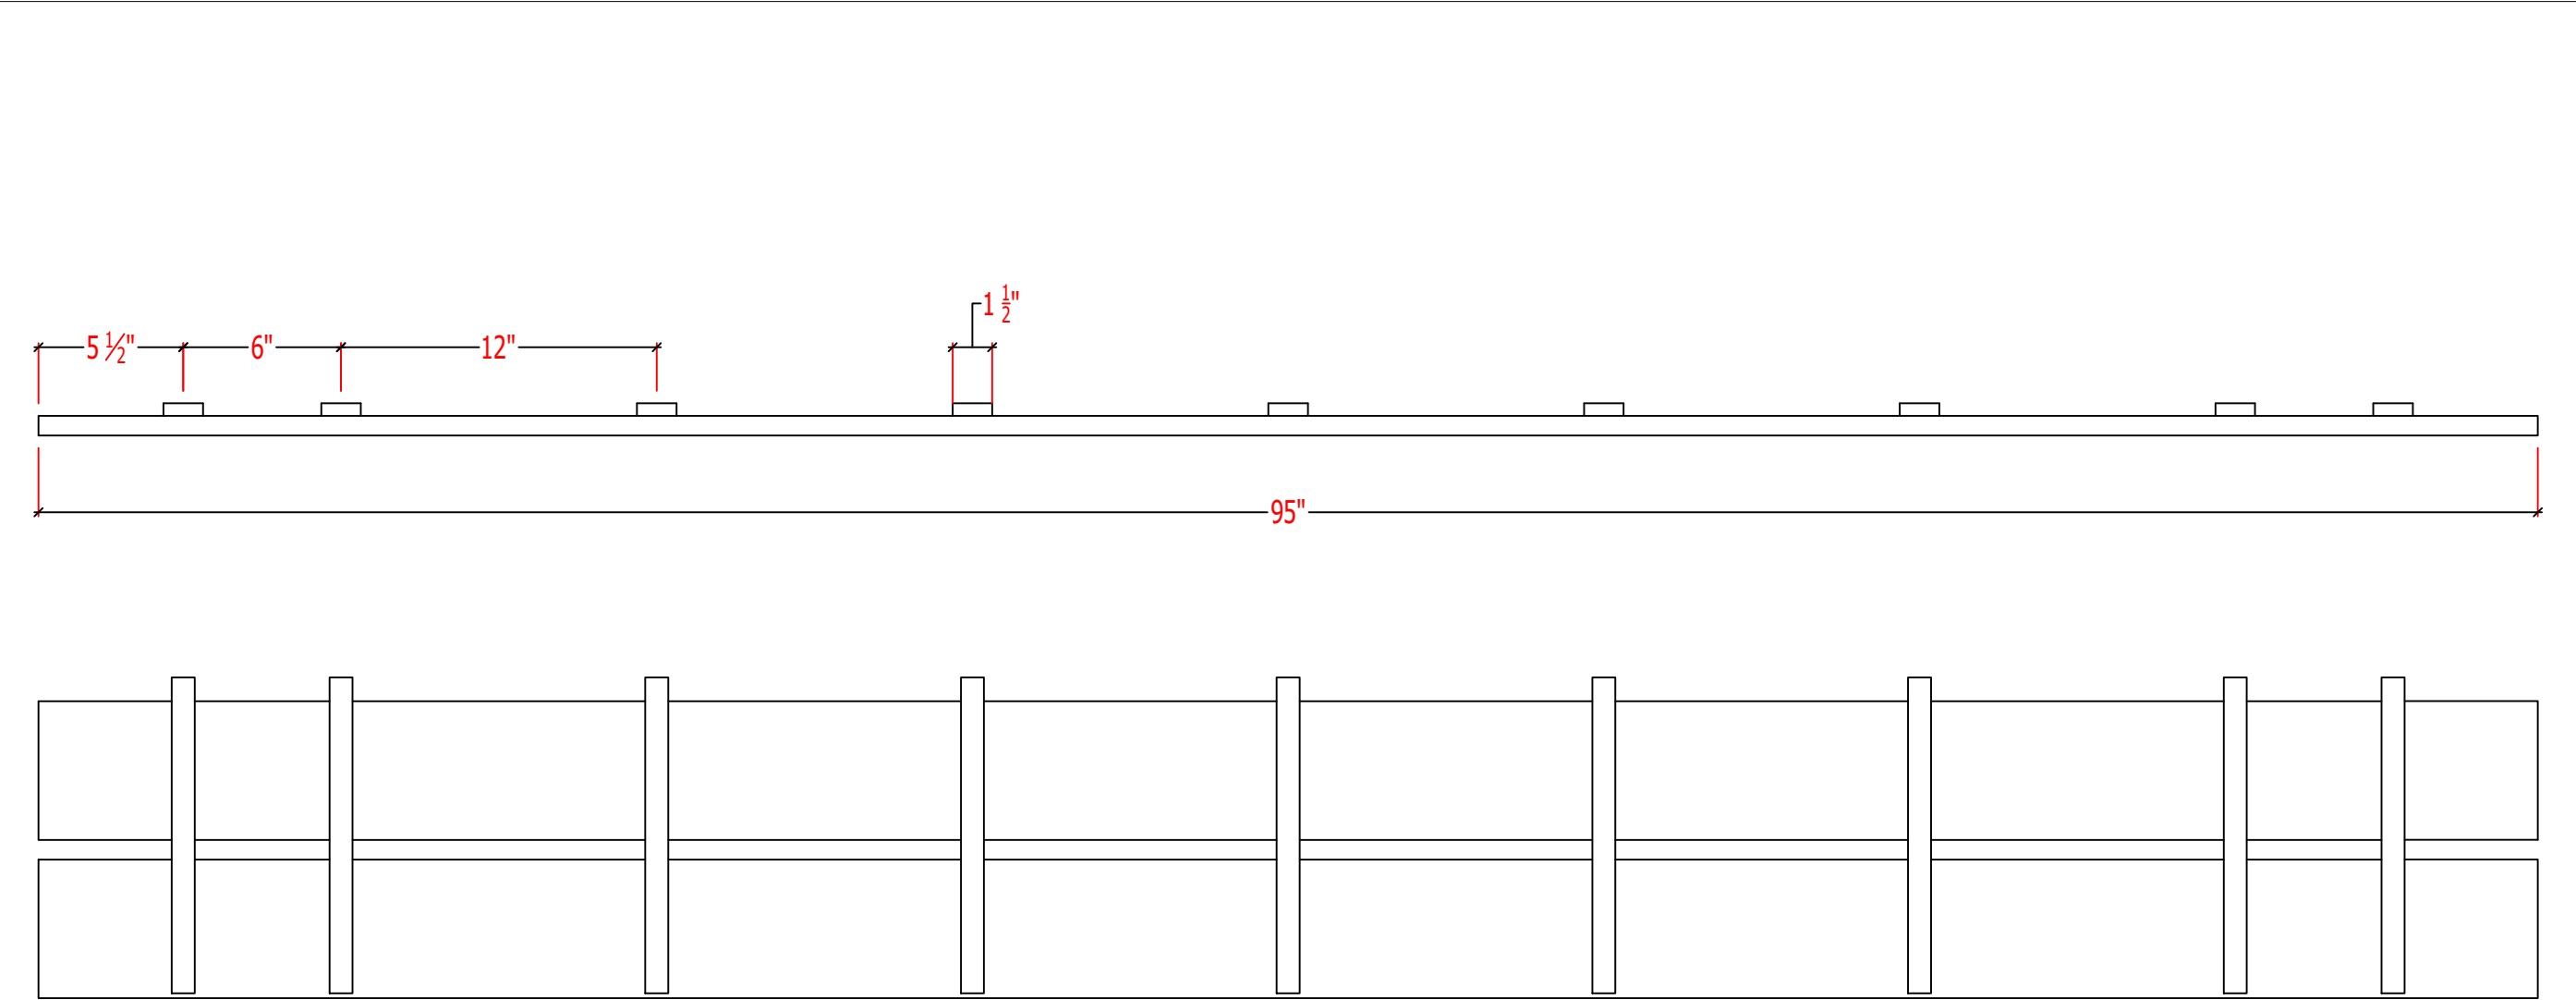



BACKER SYSTEM LAYOUT
BACKER DIMENSIONS: $\frac{1}{2}$ " x $1 \frac{1}{2}$ " x 12"

SCALE REPRESENTATION
 $1.5 = 12"$



Linear Open Panel Series
PRODUCT SKU: DH-U95

PARAMOUNT
CREATING EXQUISITE WOODWORK SINCE 1984

1.2 Backer Configuration

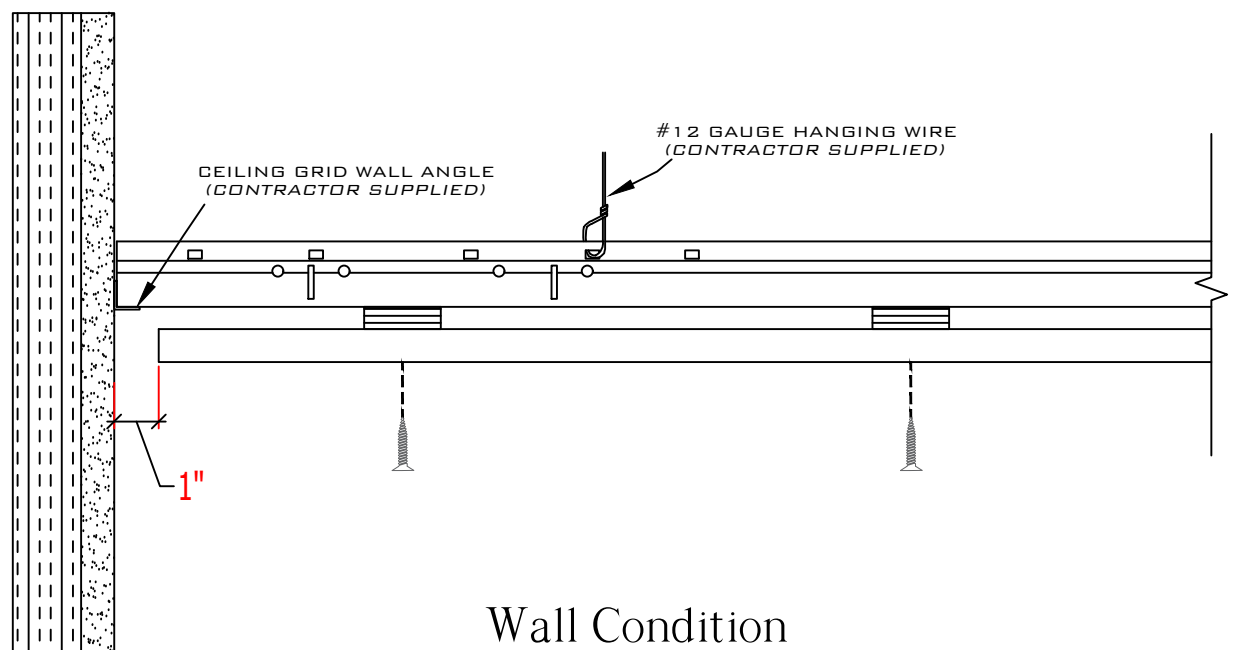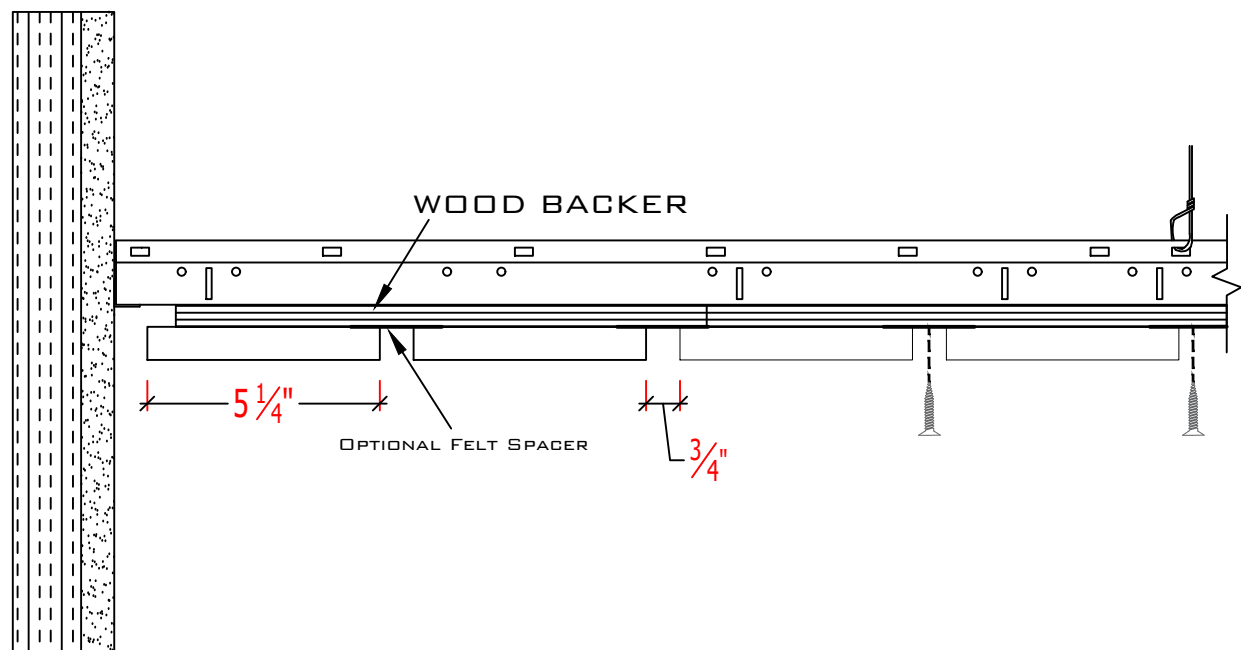

Wall Condition

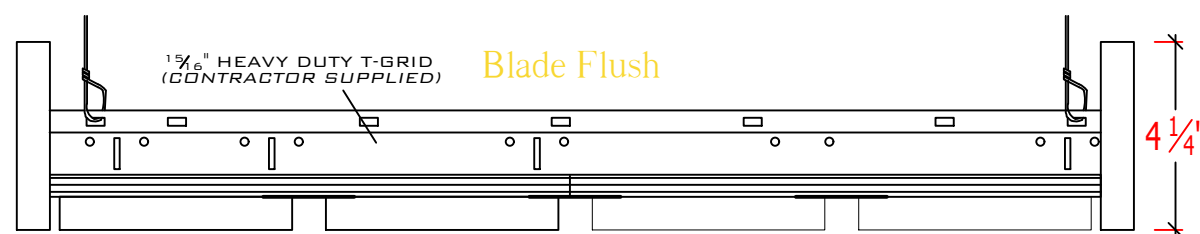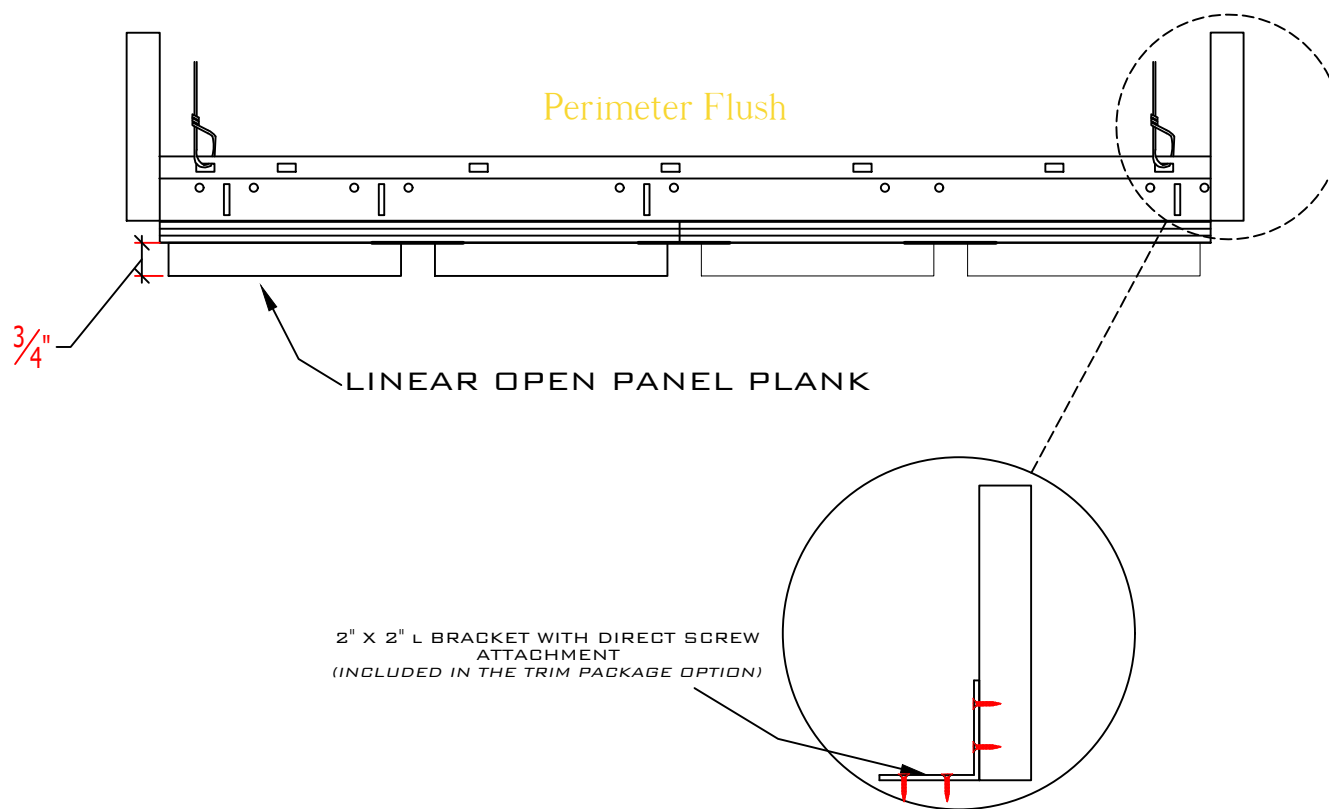


Cloud Condition

SCALE REPRESENTATION.
1.5" = 12"

1.3 Elevation

Linear Open Panel Series
PRODUCT SKU: DH-U95

PARAMOUNT
CREATING EXQUISITE WOODWORK SINCE 1984

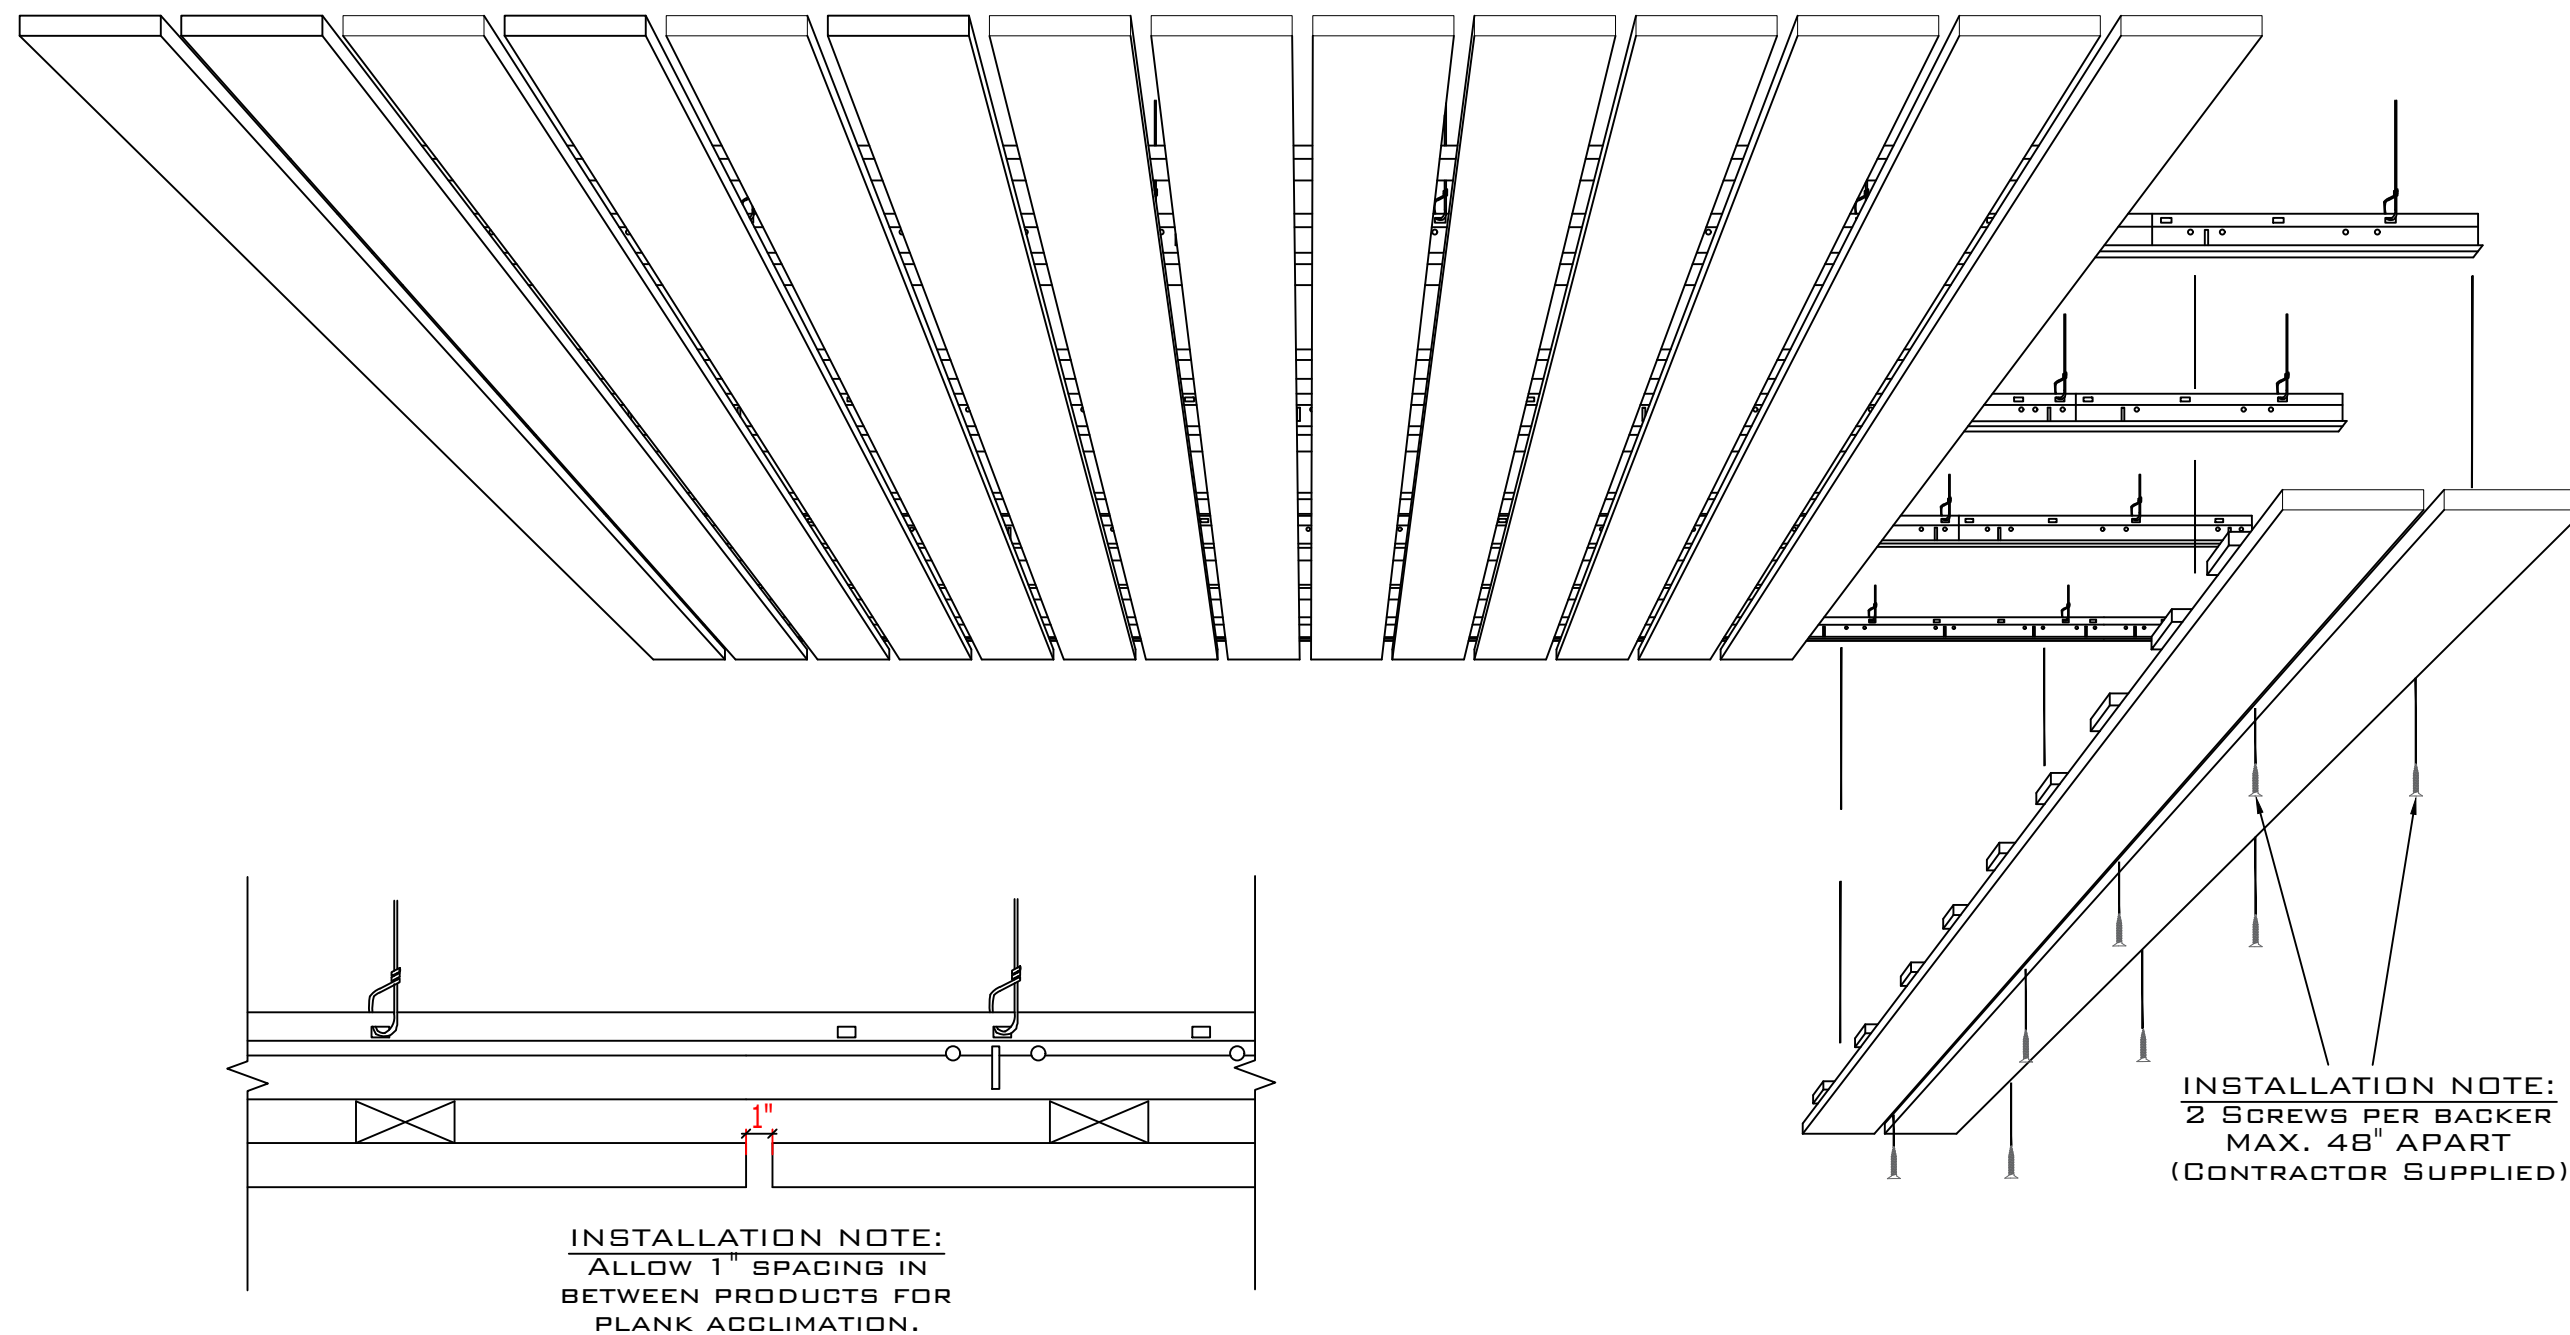


1.4 Installation

Supplemental Information 01

Linear Open Panel Series

PRODUCT SKU: DH-U95

PARAMOUNT
CREATING EXQUISITE WOODWORK SINCE 1984

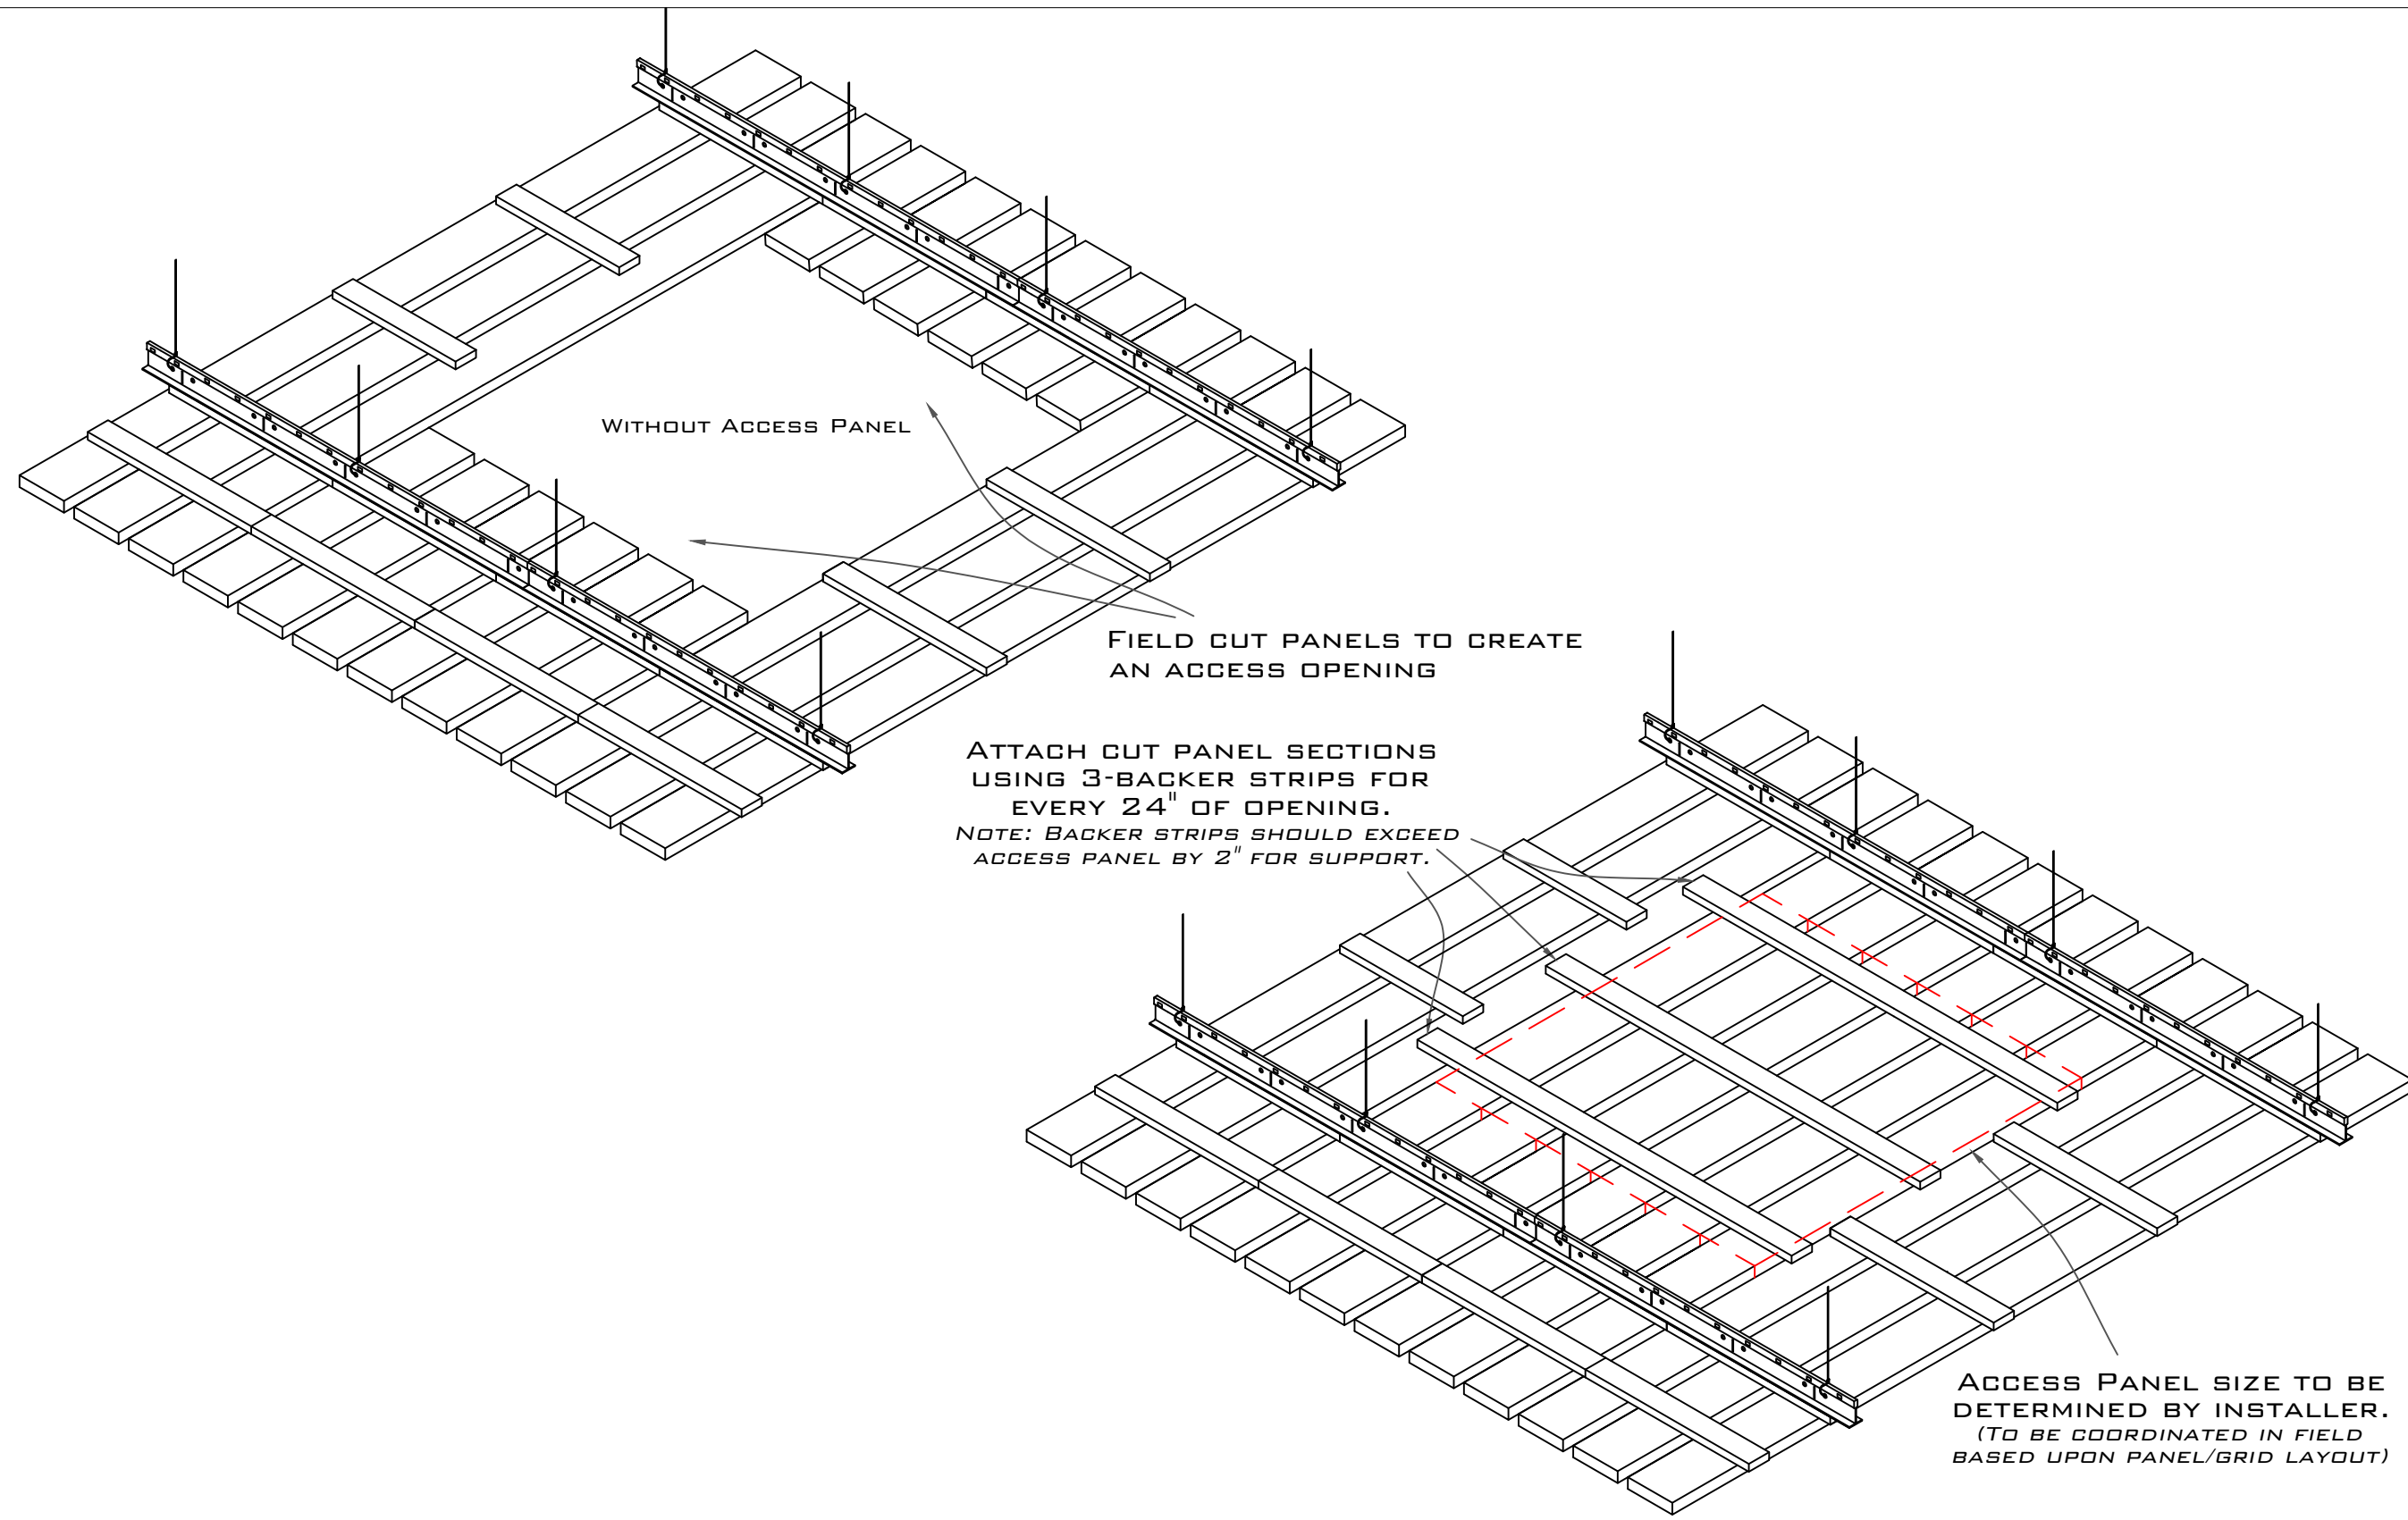

WITHOUT ACCESS PANEL

FIELD CUT PANELS TO CREATE AN ACCESS OPENING

ATTACH CUT PANEL SECTIONS USING 3-BACKER STRIPS FOR EVERY 24" OF OPENING.
NOTE: BACKER STRIPS SHOULD EXCEED ACCESS PANEL BY 2" FOR SUPPORT.


ACCESS PANEL SIZE TO BE DETERMINED BY INSTALLER.
(TO BE COORDINATED IN FIELD BASED UPON PANEL/GRID LAYOUT)

1.5 Standard Access Panel

Supplemental Information 02

Linear Open Panel Series
PRODUCT SKU: DH-U95

PARAMOUNT
CREATING EXQUISITE WOODWORK SINCE 1984

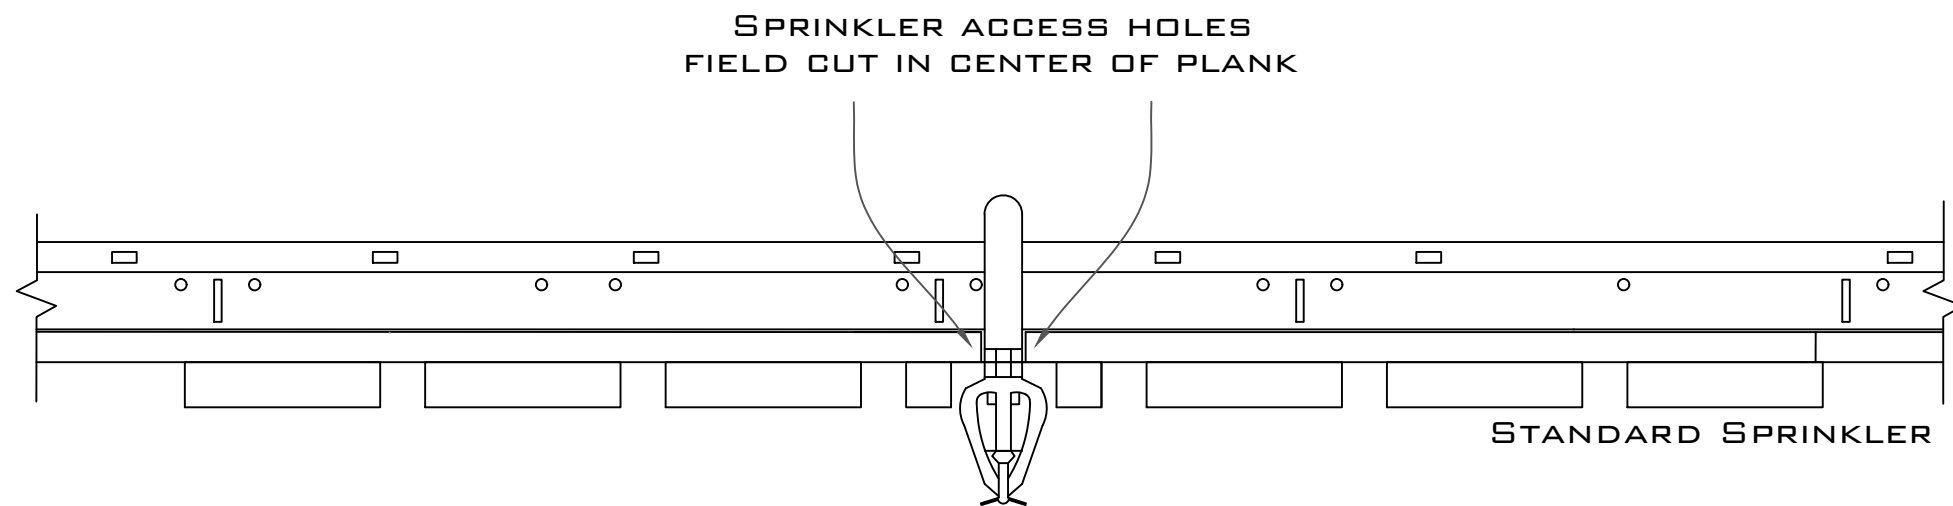


SPRINKLERS AND ACCESSORIES ARE
NOT SUPPLIED BY PARAMOUNT

1.6 Standard Sprinkler Detail

Supplemental Information 03

Linear Open Panel Series
PRODUCT SKU: DH-U95

PARAMOUNT
CREATING EXQUISITE WOODWORK SINCE 1984

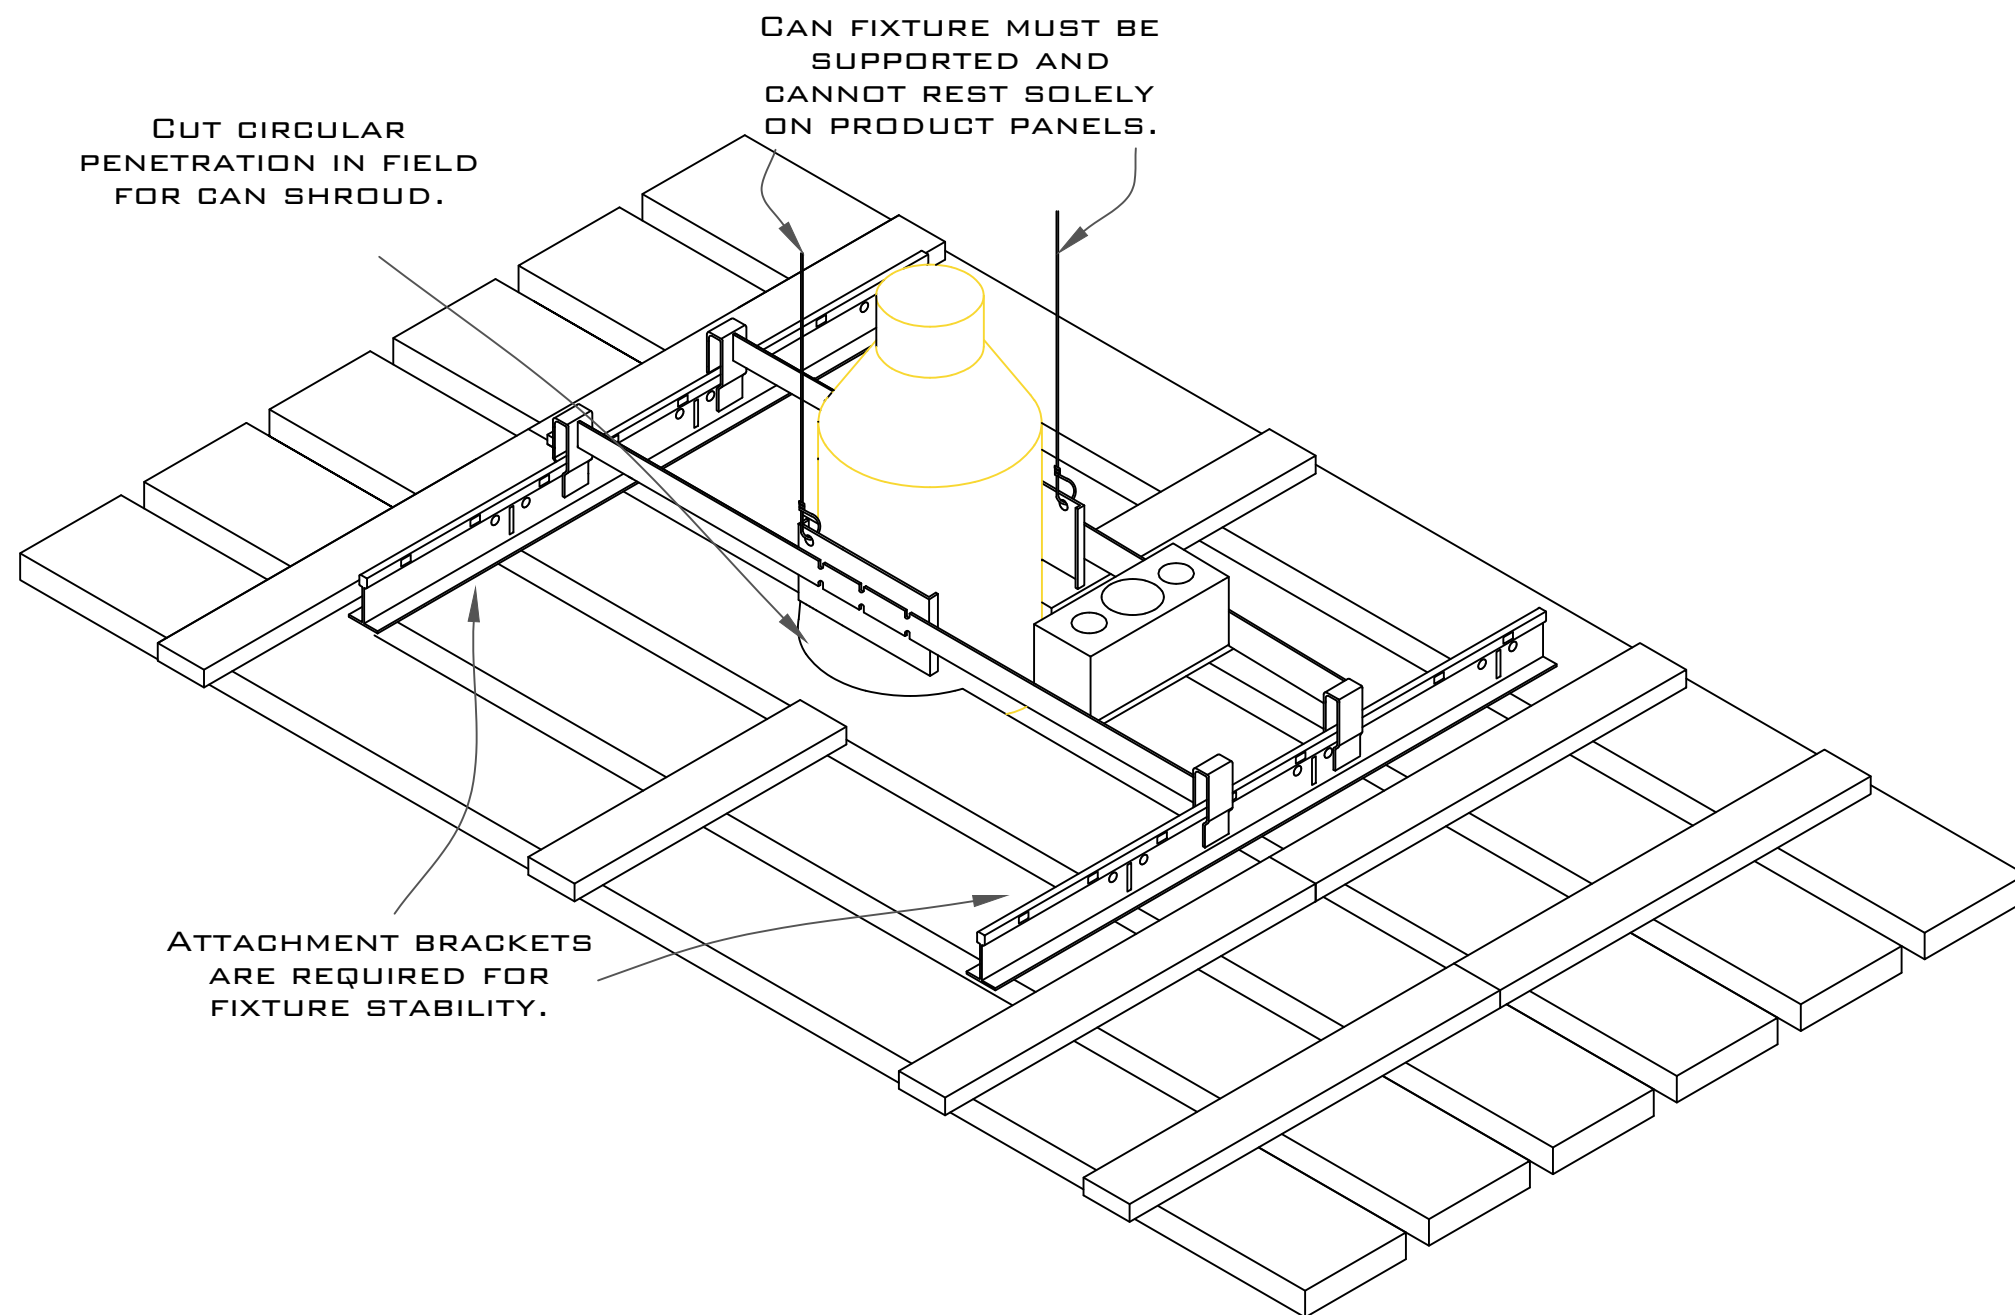


LIGHTING AND ACCESSORIES ARE NOT SUPPLIED BY PARAMOUNT

1.7 Standard Can Light Installation

Supplemental Information 04

Linear Open Panel Series
PRODUCT SKU: DH-U95

PARAMOUNT
CREATING EXQUISITE WOODWORK SINCE 1984

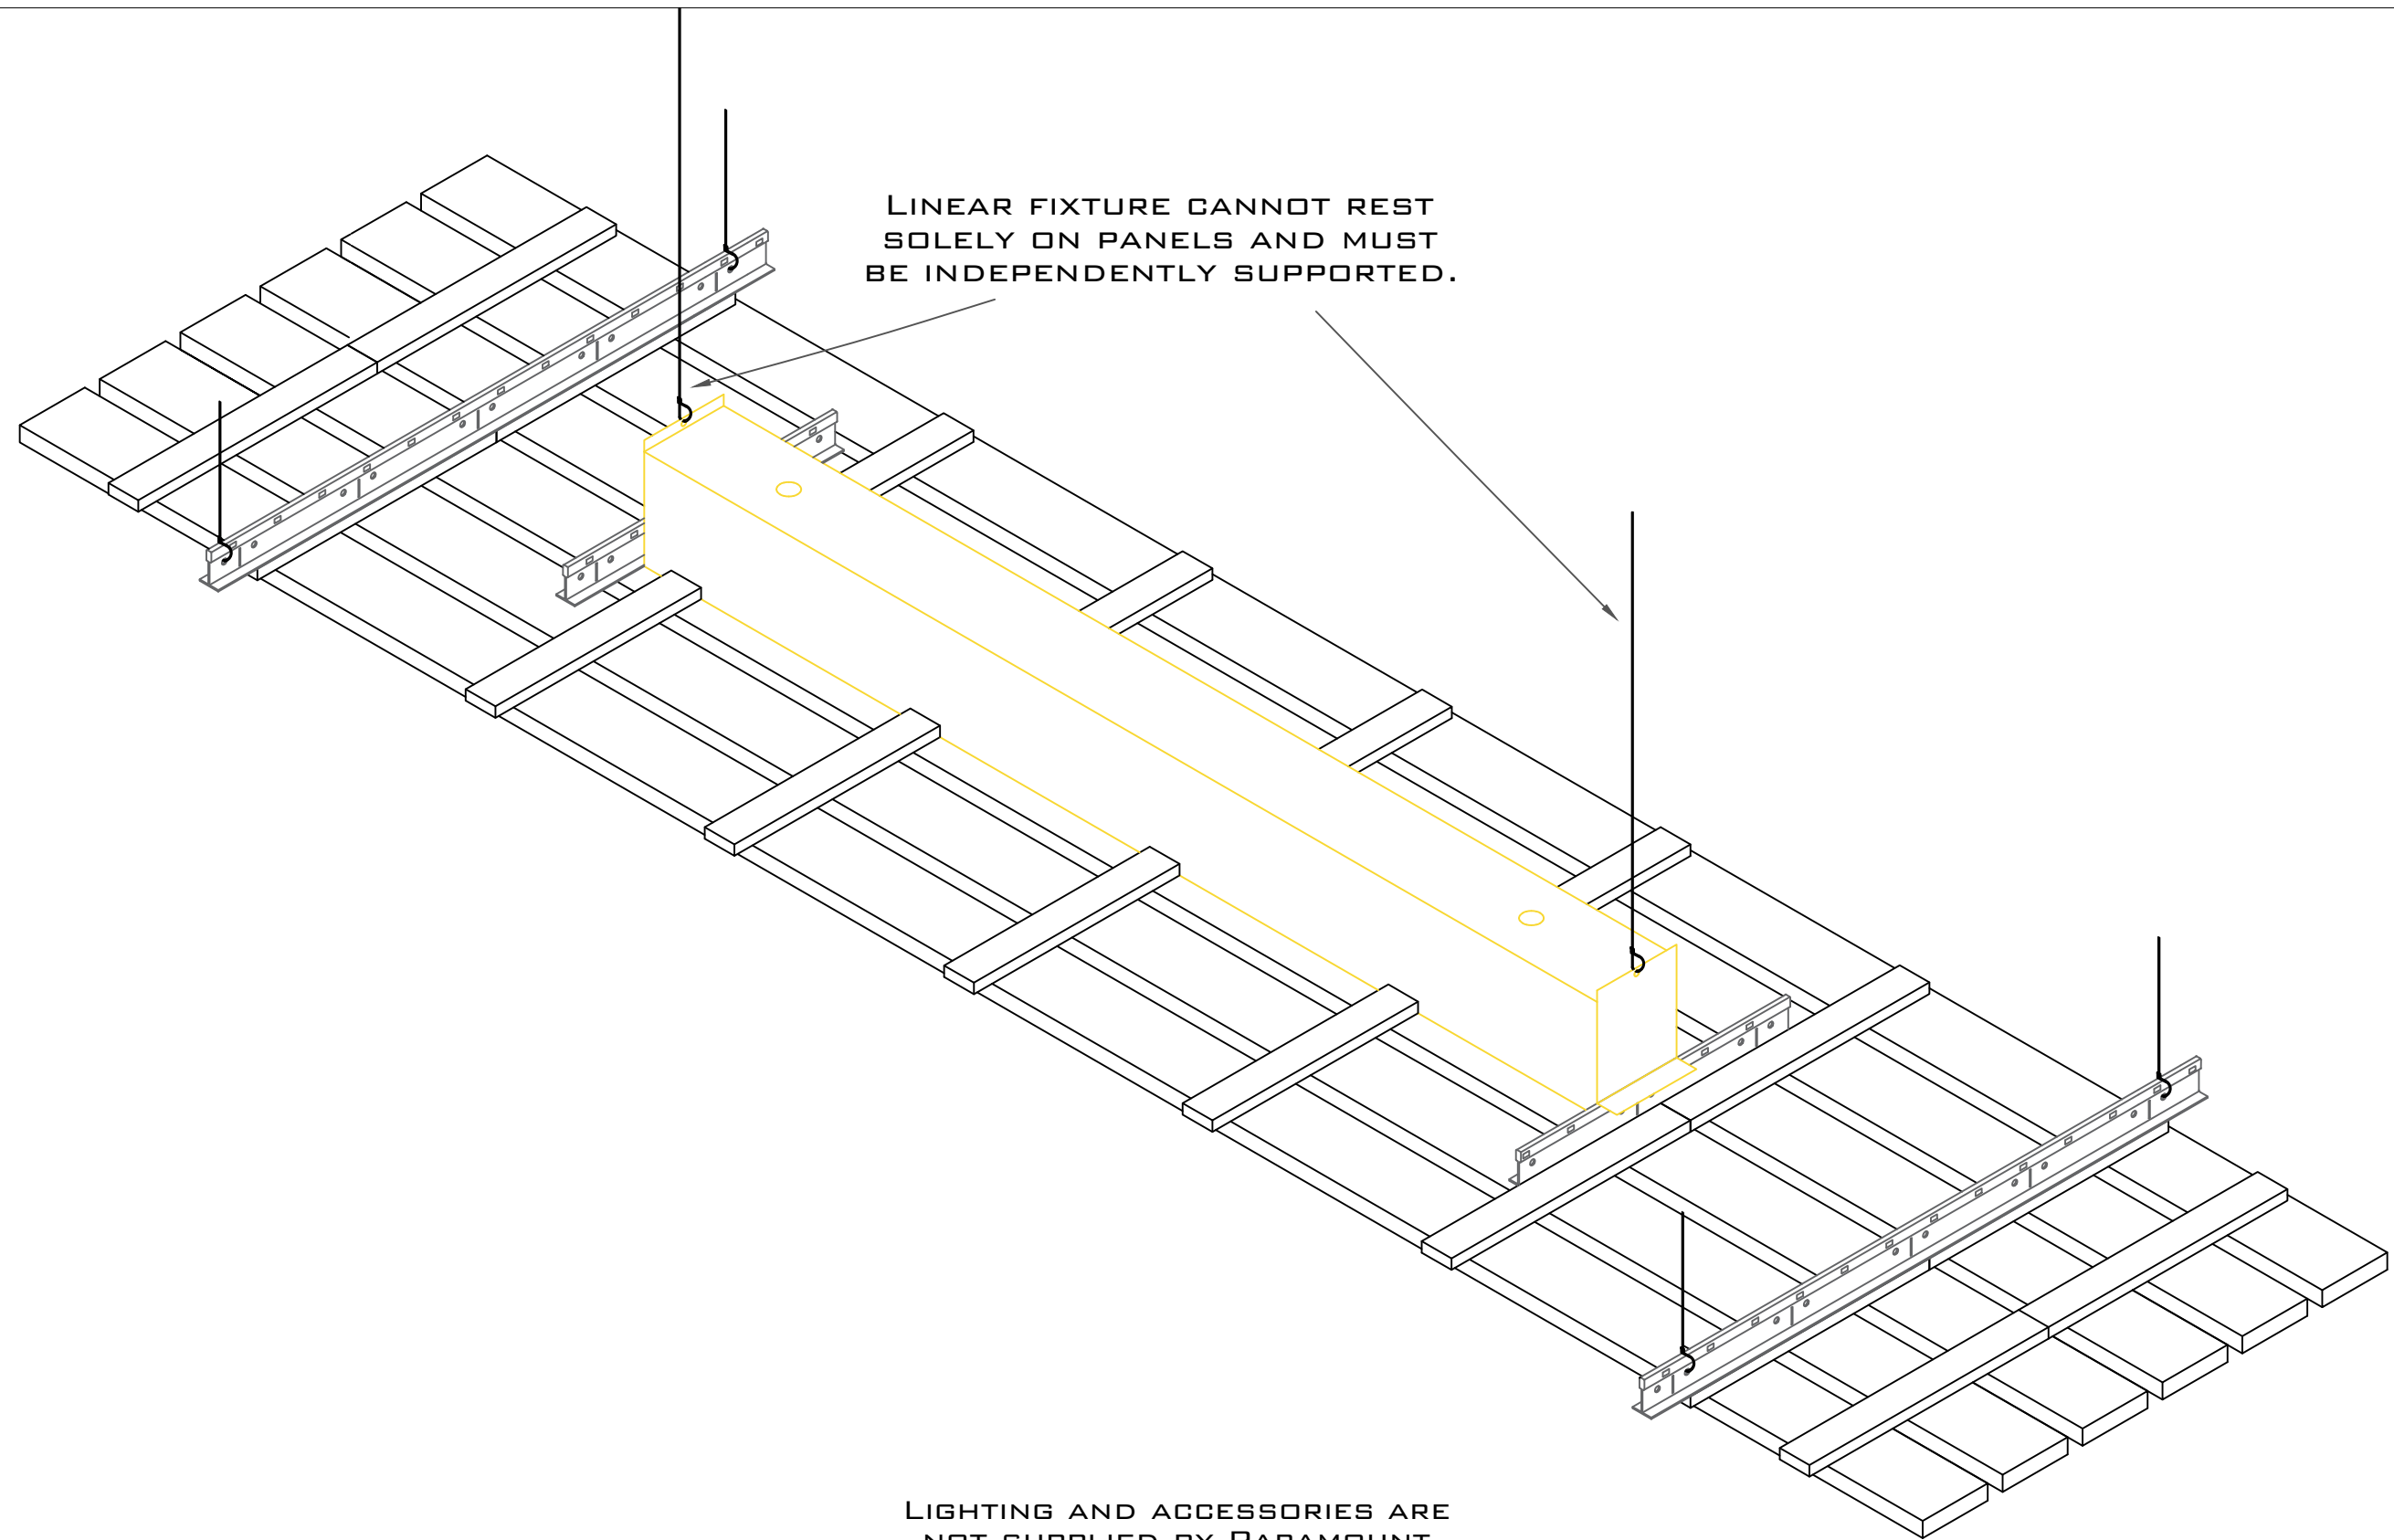

LINEAR FIXTURE CANNOT REST
SOLELY ON PANELS AND MUST
BE INDEPENDENTLY SUPPORTED.

LIGHTING AND ACCESSORIES ARE
NOT SUPPLIED BY PARAMOUNT

1.8 Standard Linear Light Installation

Supplemental Information 05

Linear Open Panel Series
PRODUCT SKU: DH-U95

PARAMOUNT
CREATING EXQUISITE WOODWORK SINCE 1984