


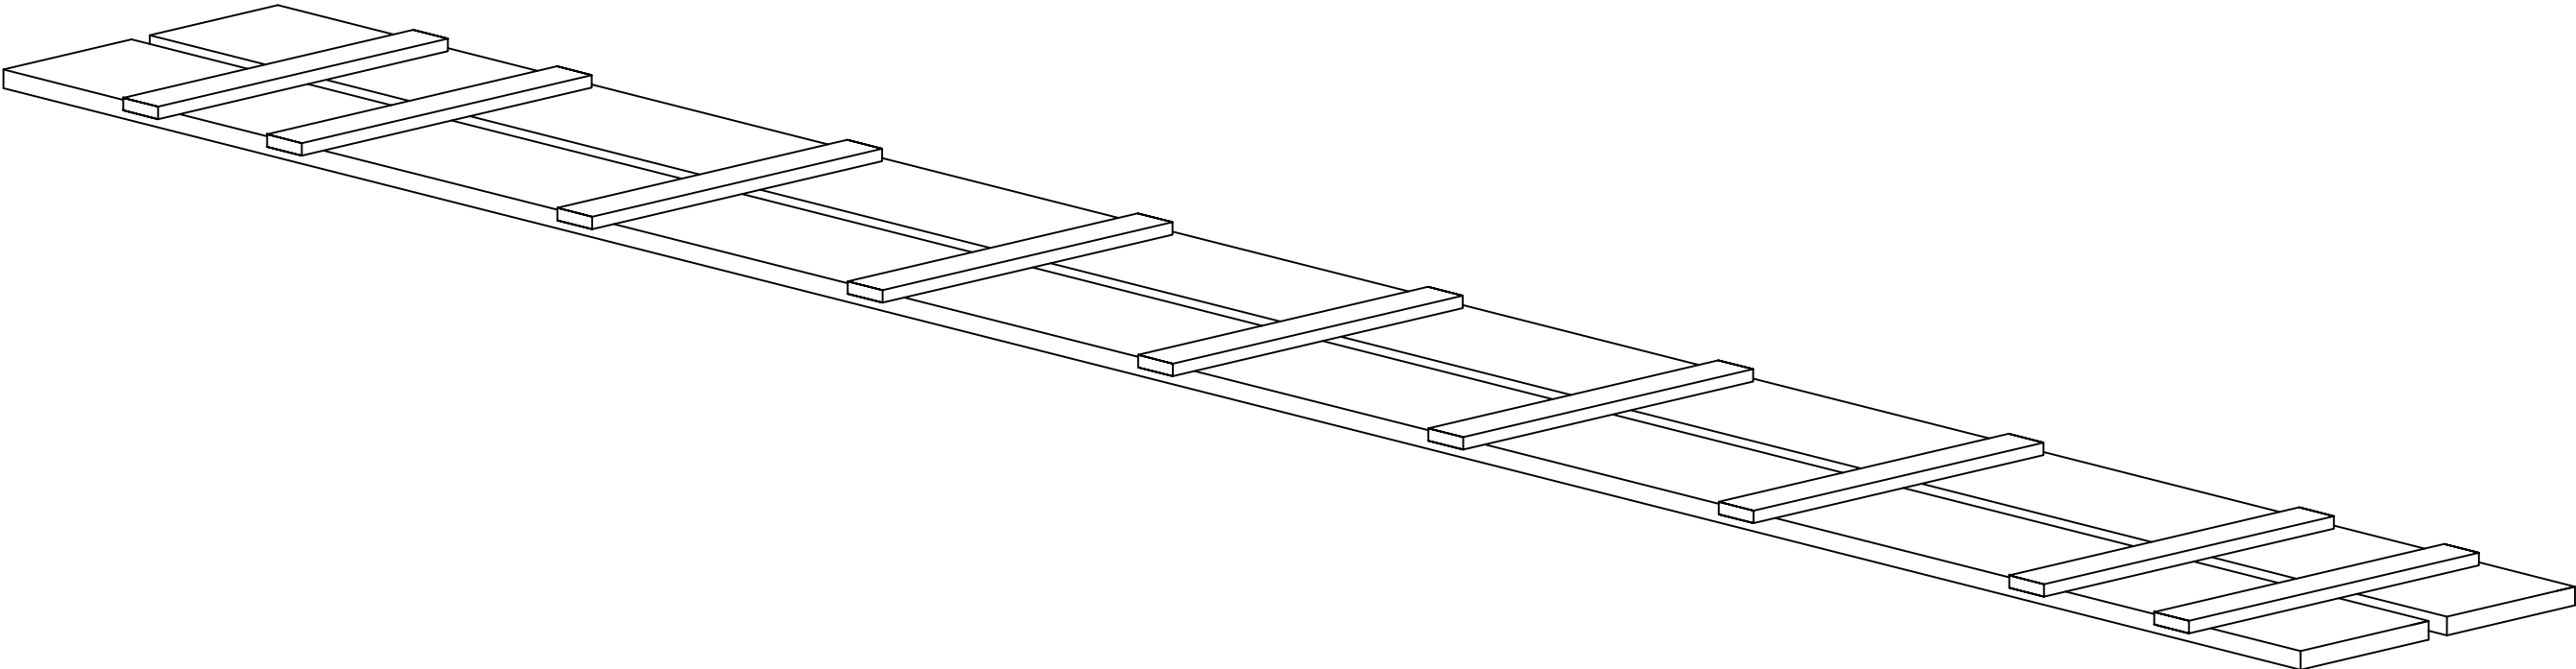

SCALE REPRESENTATION.
1.5 = 12"

PROJECT:YOUR PROJECT NAME	MATERIAL: VENEER ON MDF	PRODUCT DIMENSION:1 2"x95"
LOCATION:YOUR PROJECT ADDRESS	SPECIES: YOUR SPECIES	PLANK WIDTH: 5½"
SUBMITTAL DATE: XX/XX/XXXX	STAIN:OPTION NOT INCLUDED	PLANK REVEAL:½"
	FINISH:OPTIONAL FINISH	FELT COLOR:OPTIONAL COLOR



1.1 Isometric

Linear Open Panel Series

PRODUCT SKU: DH-V95

PARAMOUNT

CREATING EXQUISITE WOODWORK SINCE 1984

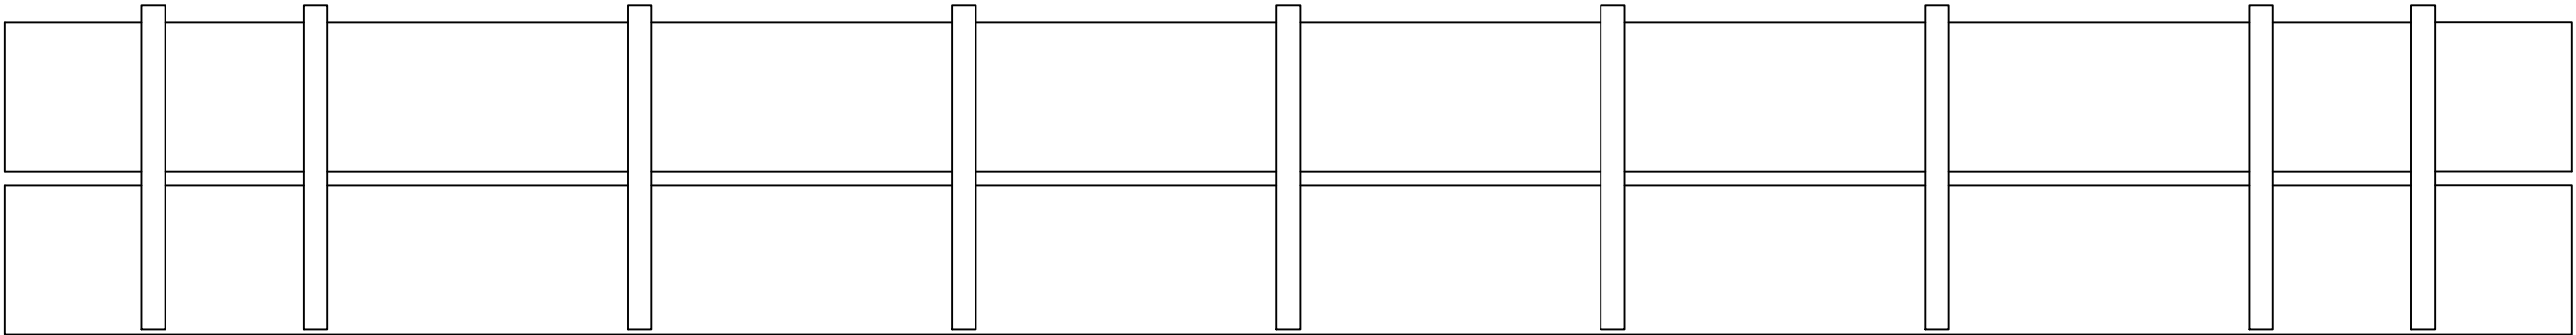
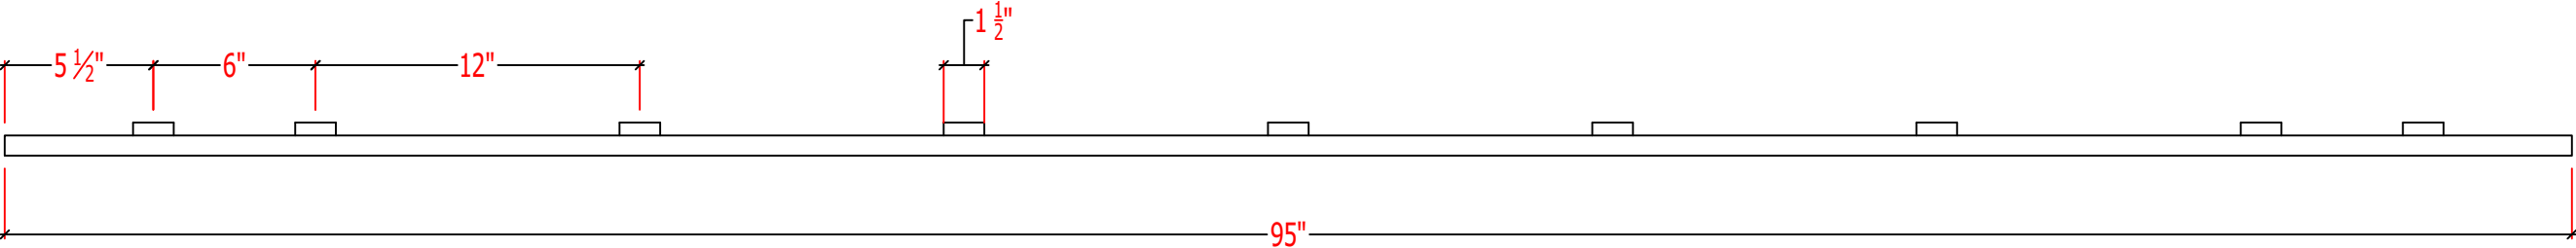


BACKER SYSTEM LAYOUT
BACKER DIMENSIONS: 1/2" X 1 1/2" X 12"
SCALE REPRESENTATION
1.5 = 12"



1.2 Backer Configuration

Linear Open Panel Series
PRODUCT SKU: DH-V95

PARAMOUNT
CREATING EXQUISITE WOODWORK SINCE 1984

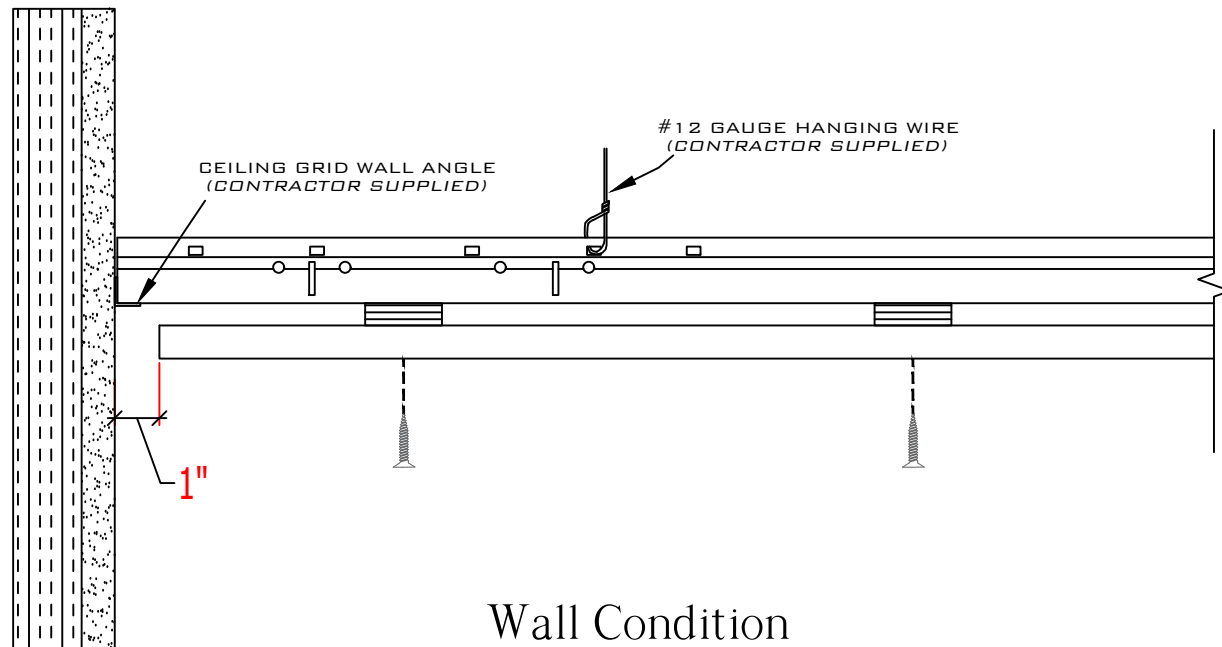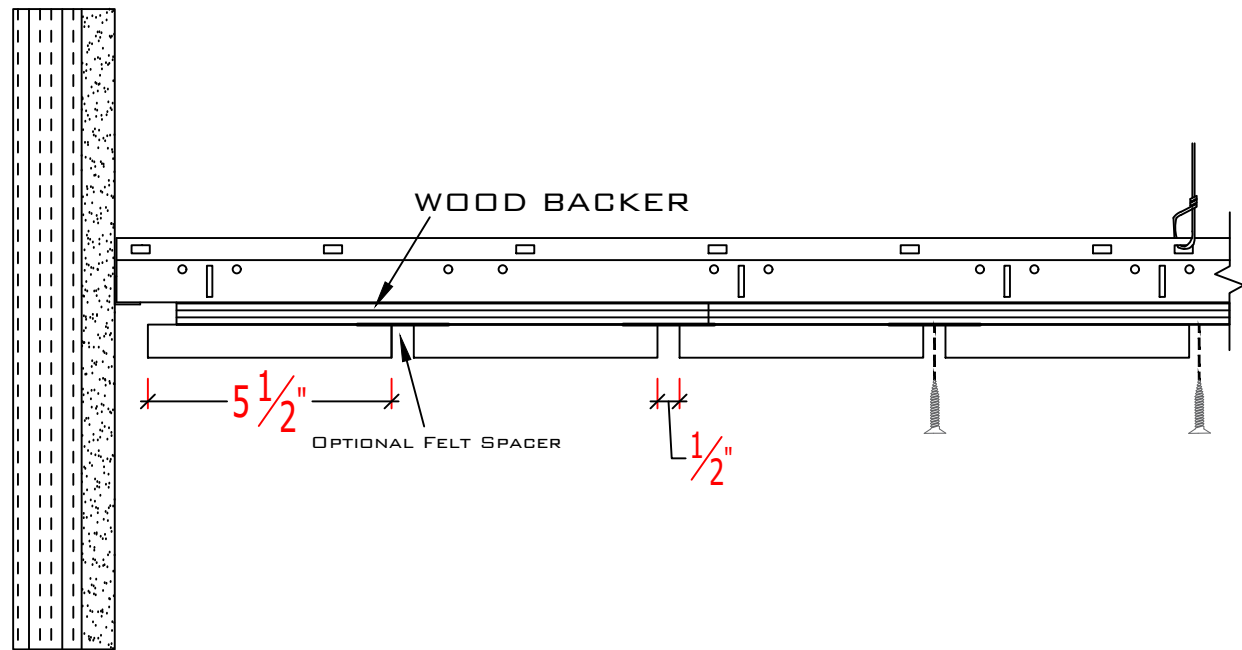

Wall Condition

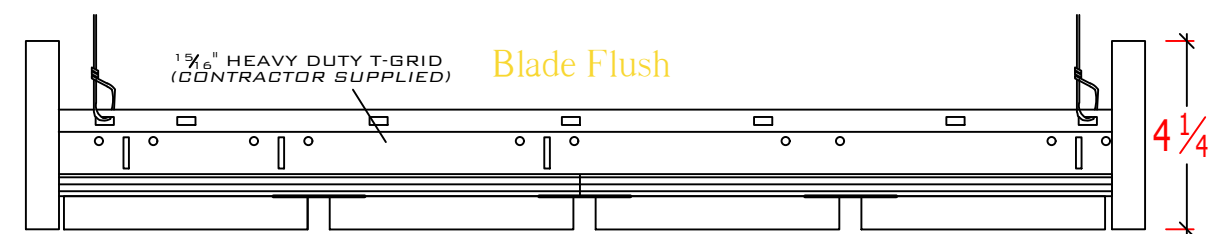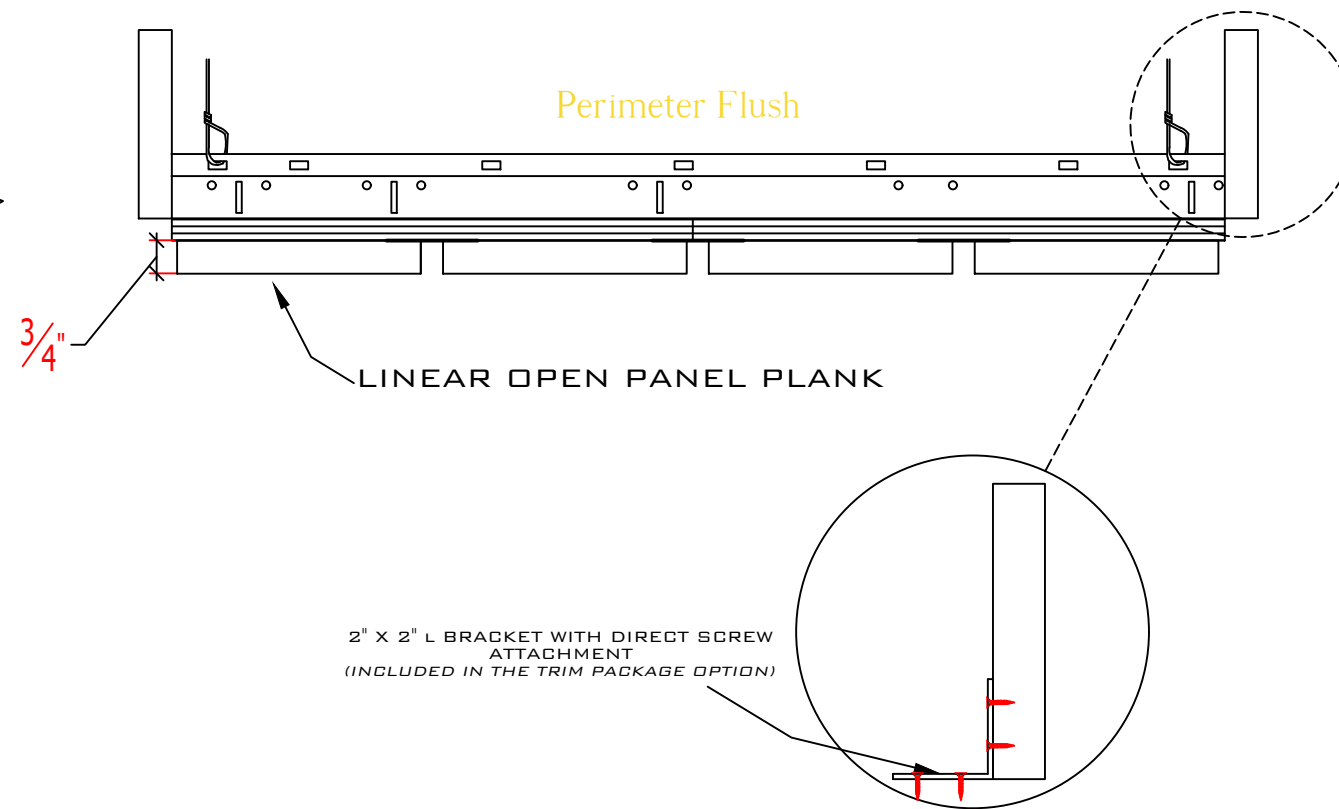


Cloud Condition

SCALE REPRESENTATION.
1.5 = 12"

1.3 Elevation

Linear Open Panel Series
PRODUCT SKU: DH-V95

PARAMOUNT
CREATING EXQUISITE WOODWORK SINCE 1984

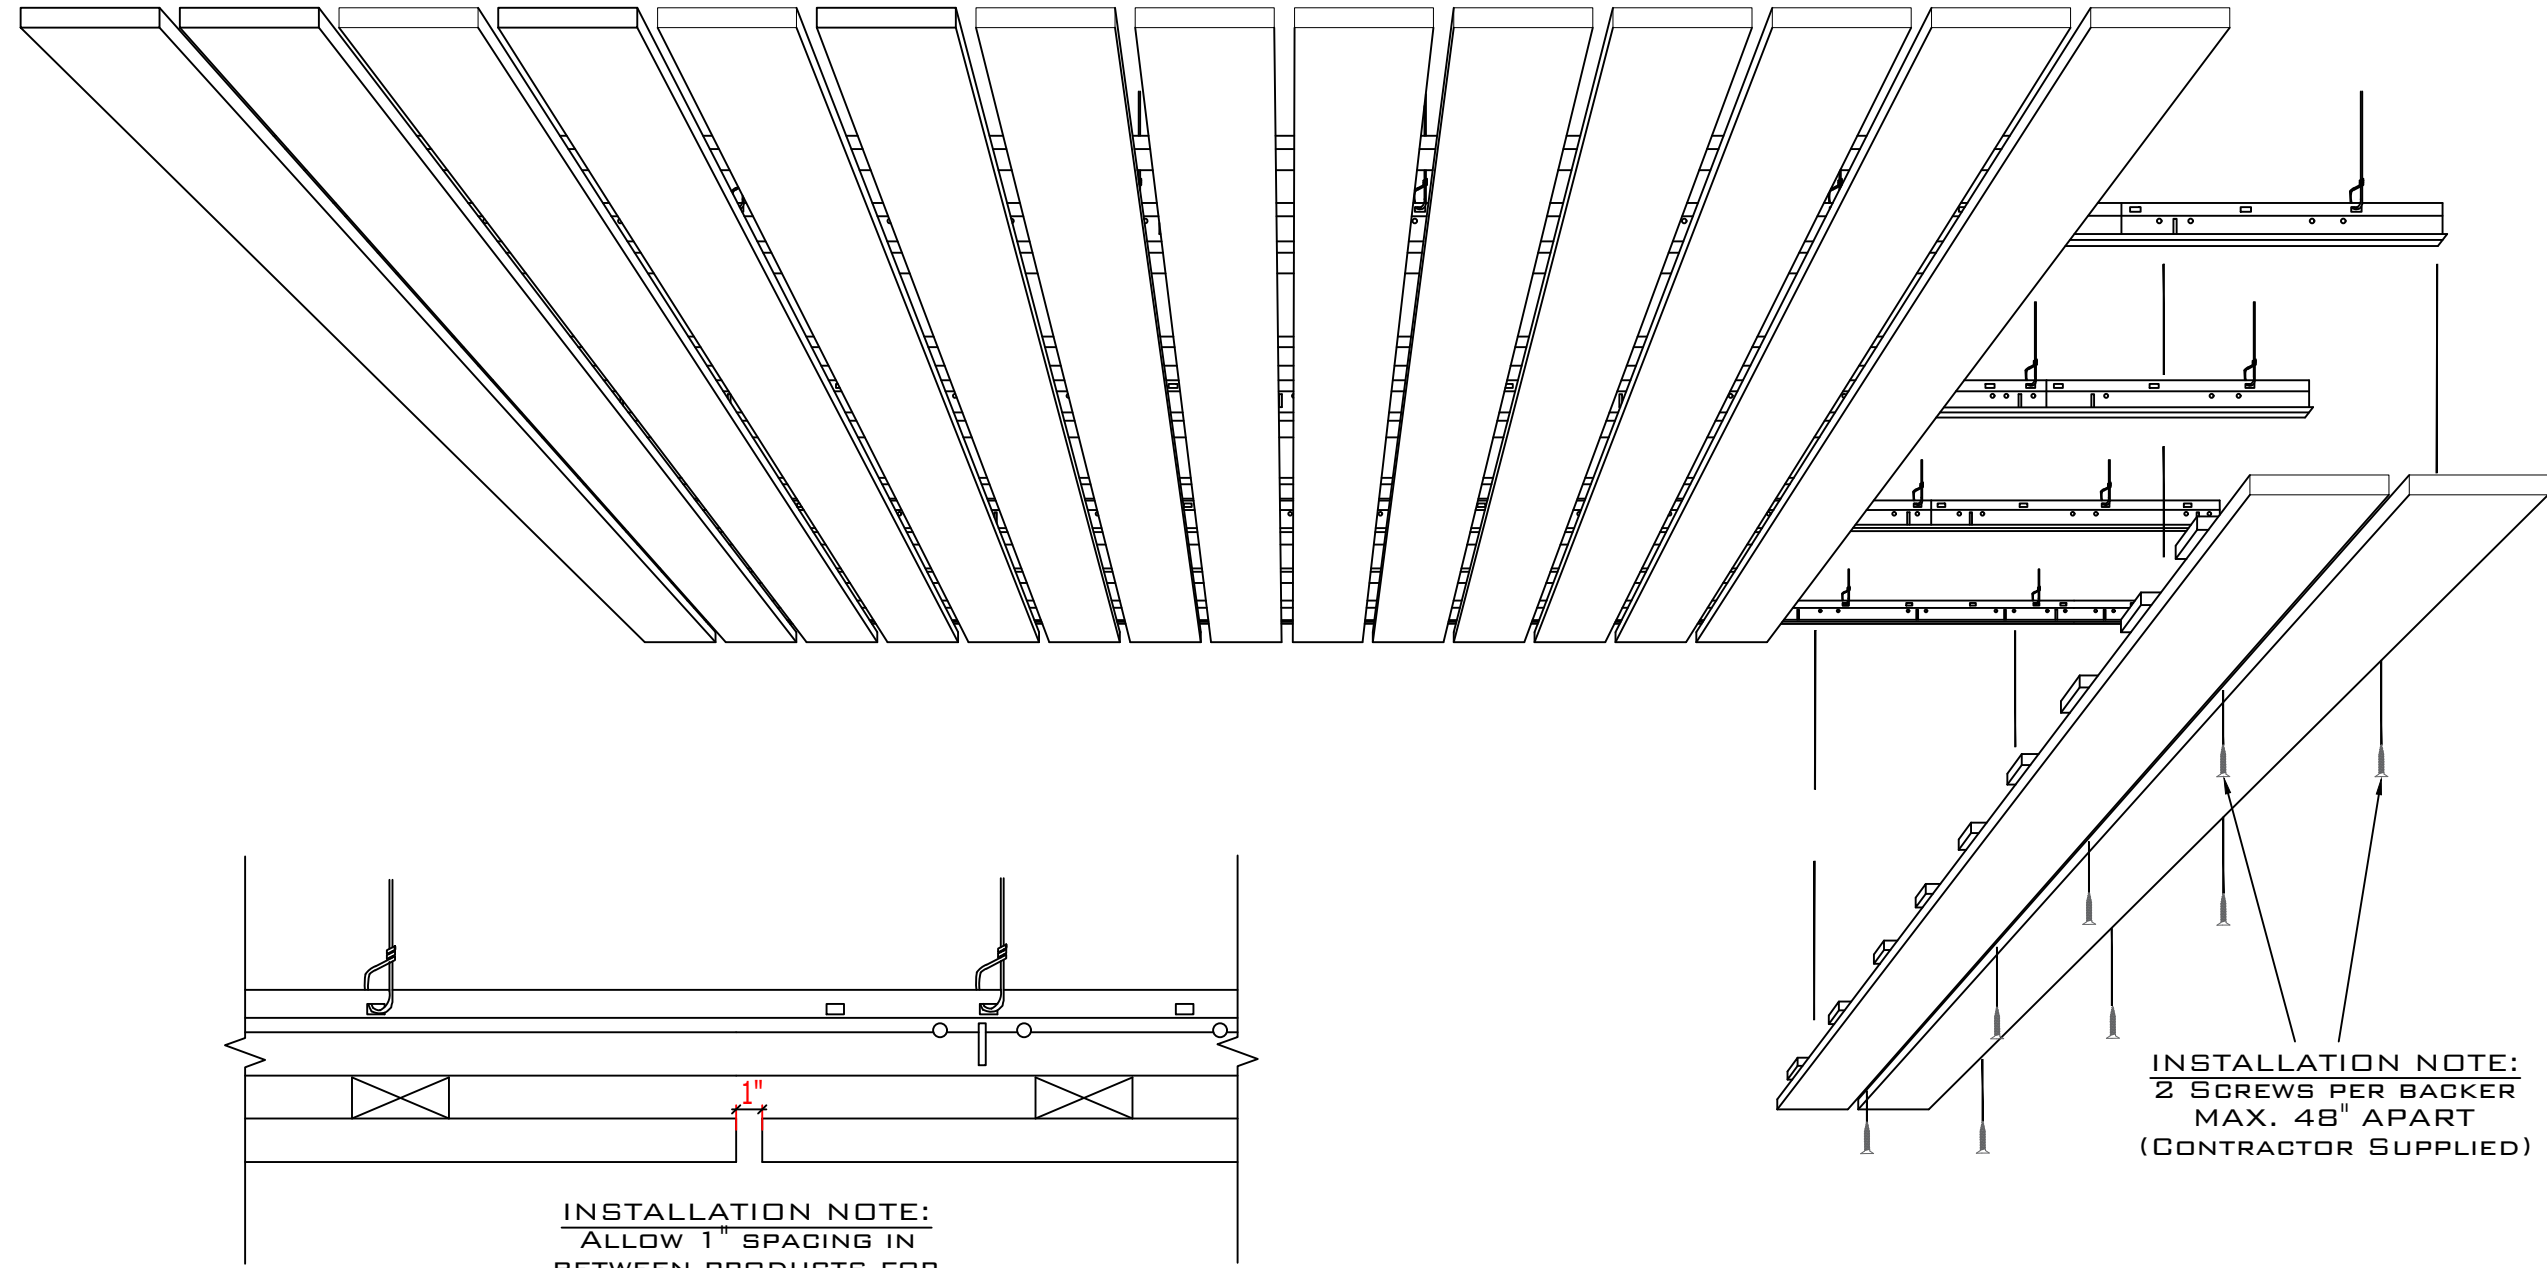

INSTALLATION NOTE:
 ALLOW 1" SPACING IN
 BETWEEN PRODUCTS FOR
 PLANK ACCLIMATION.

INSTALLATION NOTE:
 2 SCREWS PER BACKER
 MAX. 48" APART
 (CONTRACTOR SUPPLIED)


2 PLANK LINEAR OPEN PANEL PRODUCT REPRESENTATION.
 ACTUAL BLADE WIDTH VARIES.

1.4 Installation

Supplemental Information 01

Linear Open Panel Series
 PRODUCT SKU: DH-V95

PARAMOUNT
 CREATING EXQUISITE WOODWORK SINCE 1984

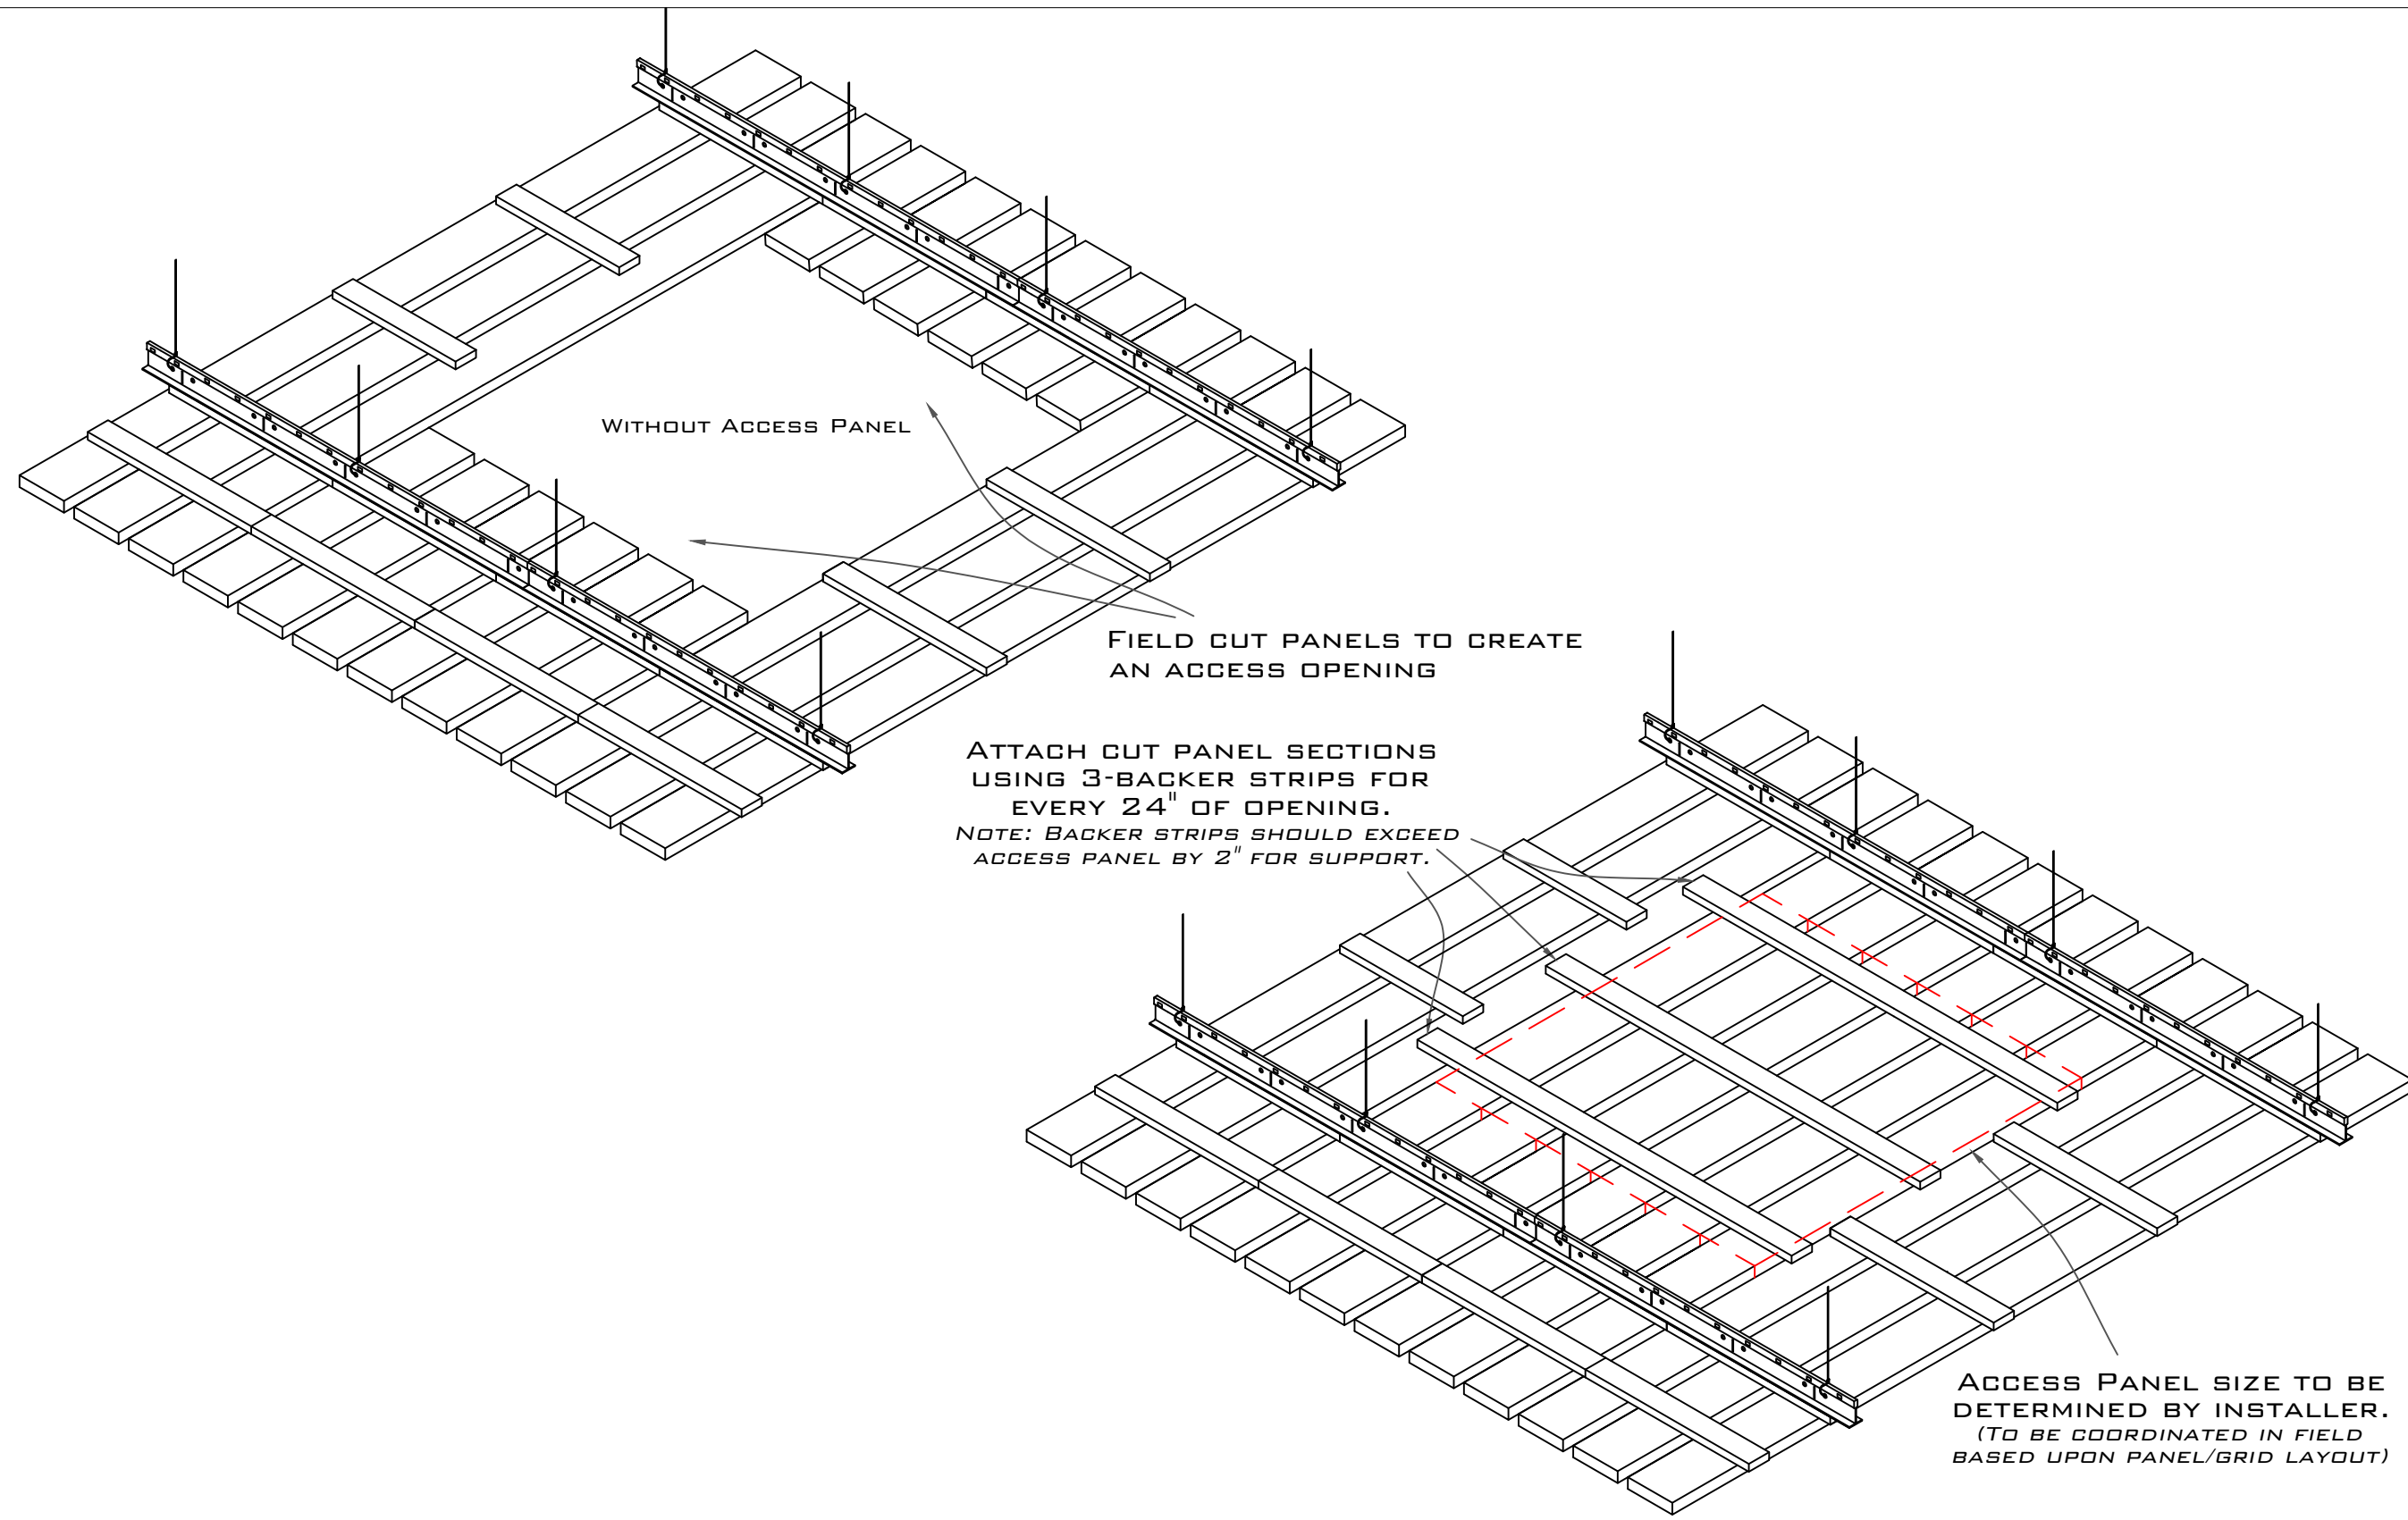


1.5 Standard Access Panel

Supplemental Information 02

Linear Open Panel Series
PRODUCT SKU: DH-V95

PARAMOUNT
CREATING EXQUISITE WOODWORK SINCE 1984

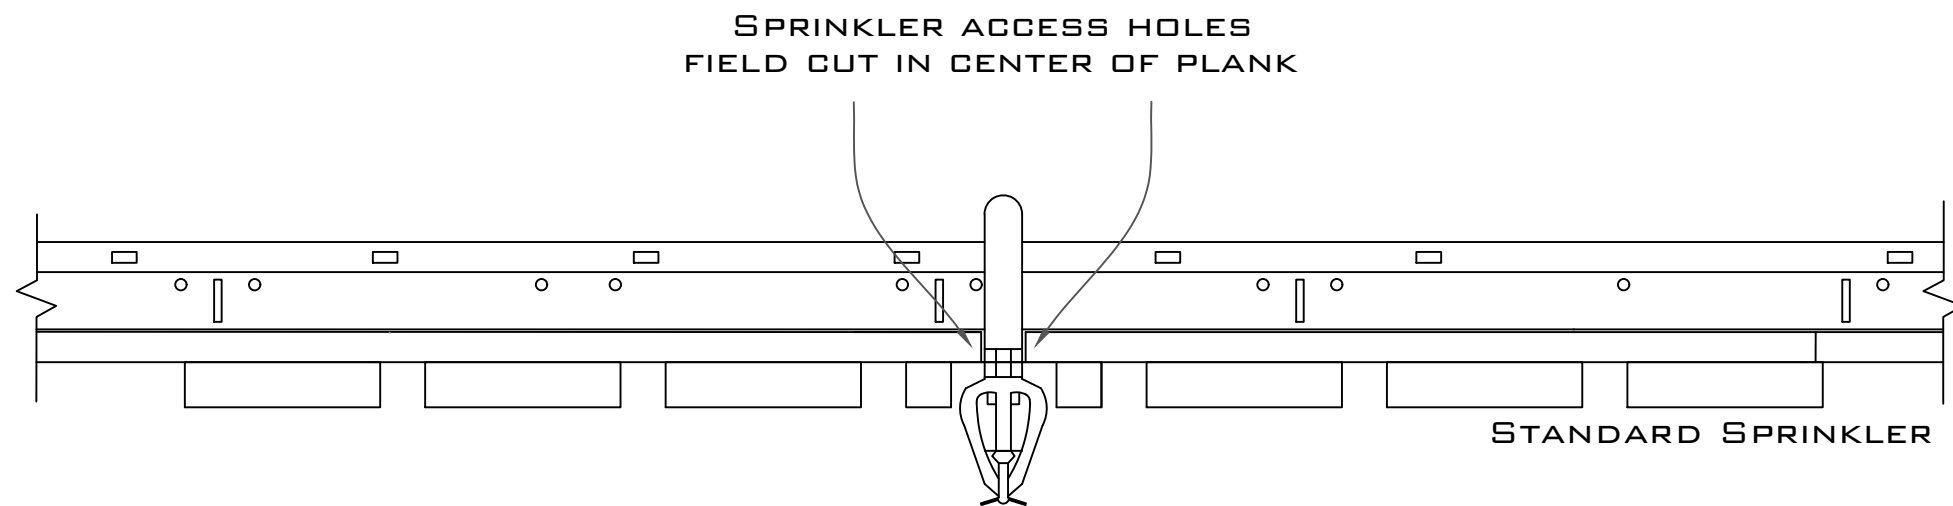


SPRINKLERS AND ACCESSORIES ARE
NOT SUPPLIED BY PARAMOUNT

1.6 Standard Sprinkler Detail

Supplemental Information 03

Linear Open Panel Series
PRODUCT SKU: DH-V95

PARAMOUNT
CREATING EXQUISITE WOODWORK SINCE 1984

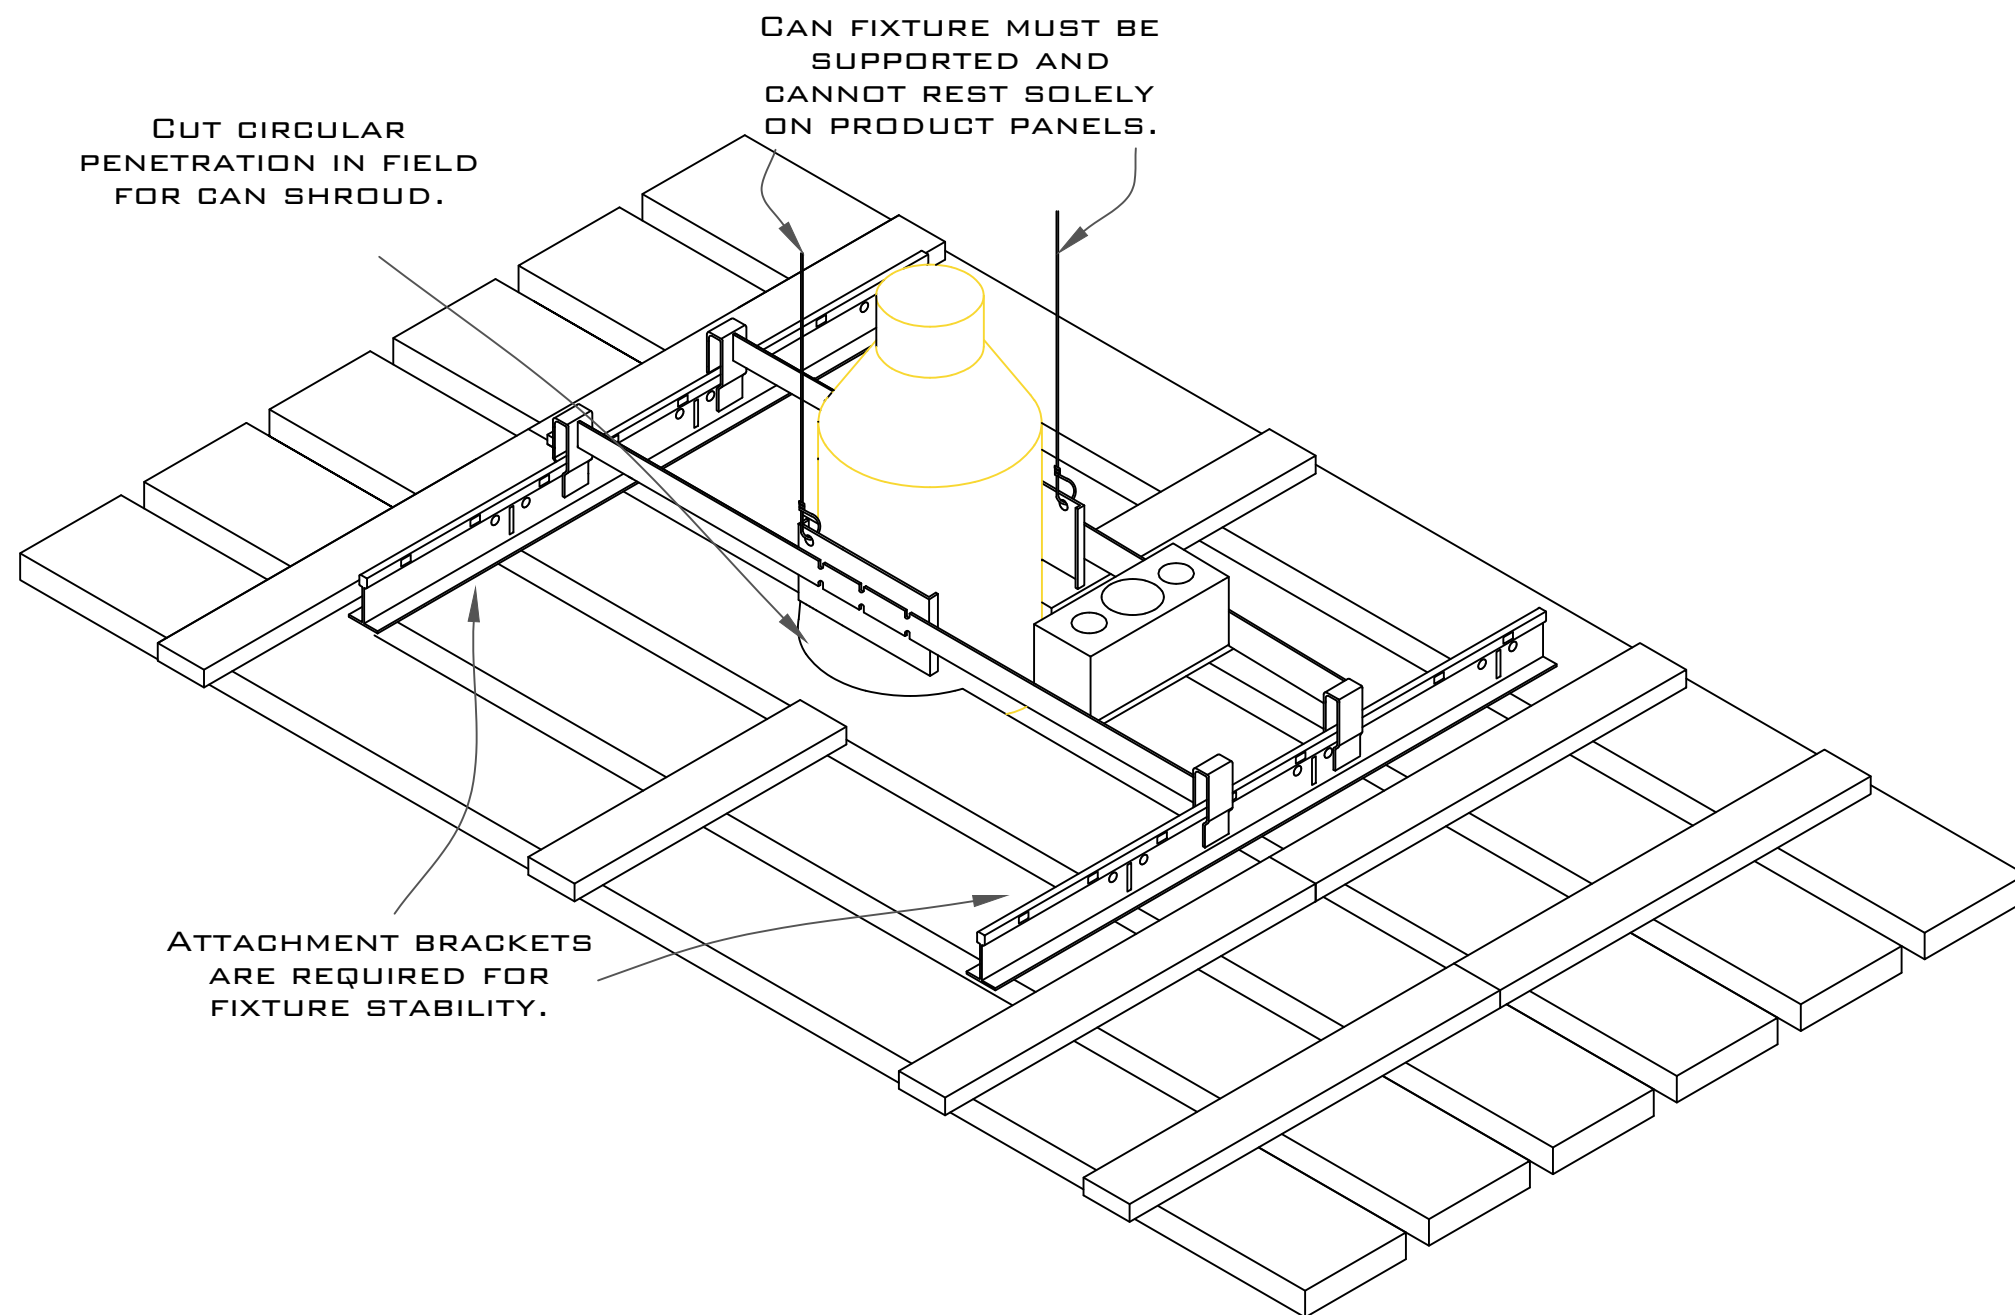

CUT CIRCULAR
PENETRATION IN FIELD
FOR CAN SHROUD.

CAN FIXTURE MUST BE
SUPPORTED AND
CANNOT REST SOLELY
ON PRODUCT PANELS.

ATTACHMENT BRACKETS
ARE REQUIRED FOR
FIXTURE STABILITY.


LIGHTING AND ACCESSORIES ARE
NOT SUPPLIED BY PARAMOUNT

1.7 Standard Can Light Installation

Supplemental Information 04

Linear Open Panel Series
PRODUCT SKU: DH-V95

PARAMOUNT
CREATING EXQUISITE WOODWORK SINCE 1984

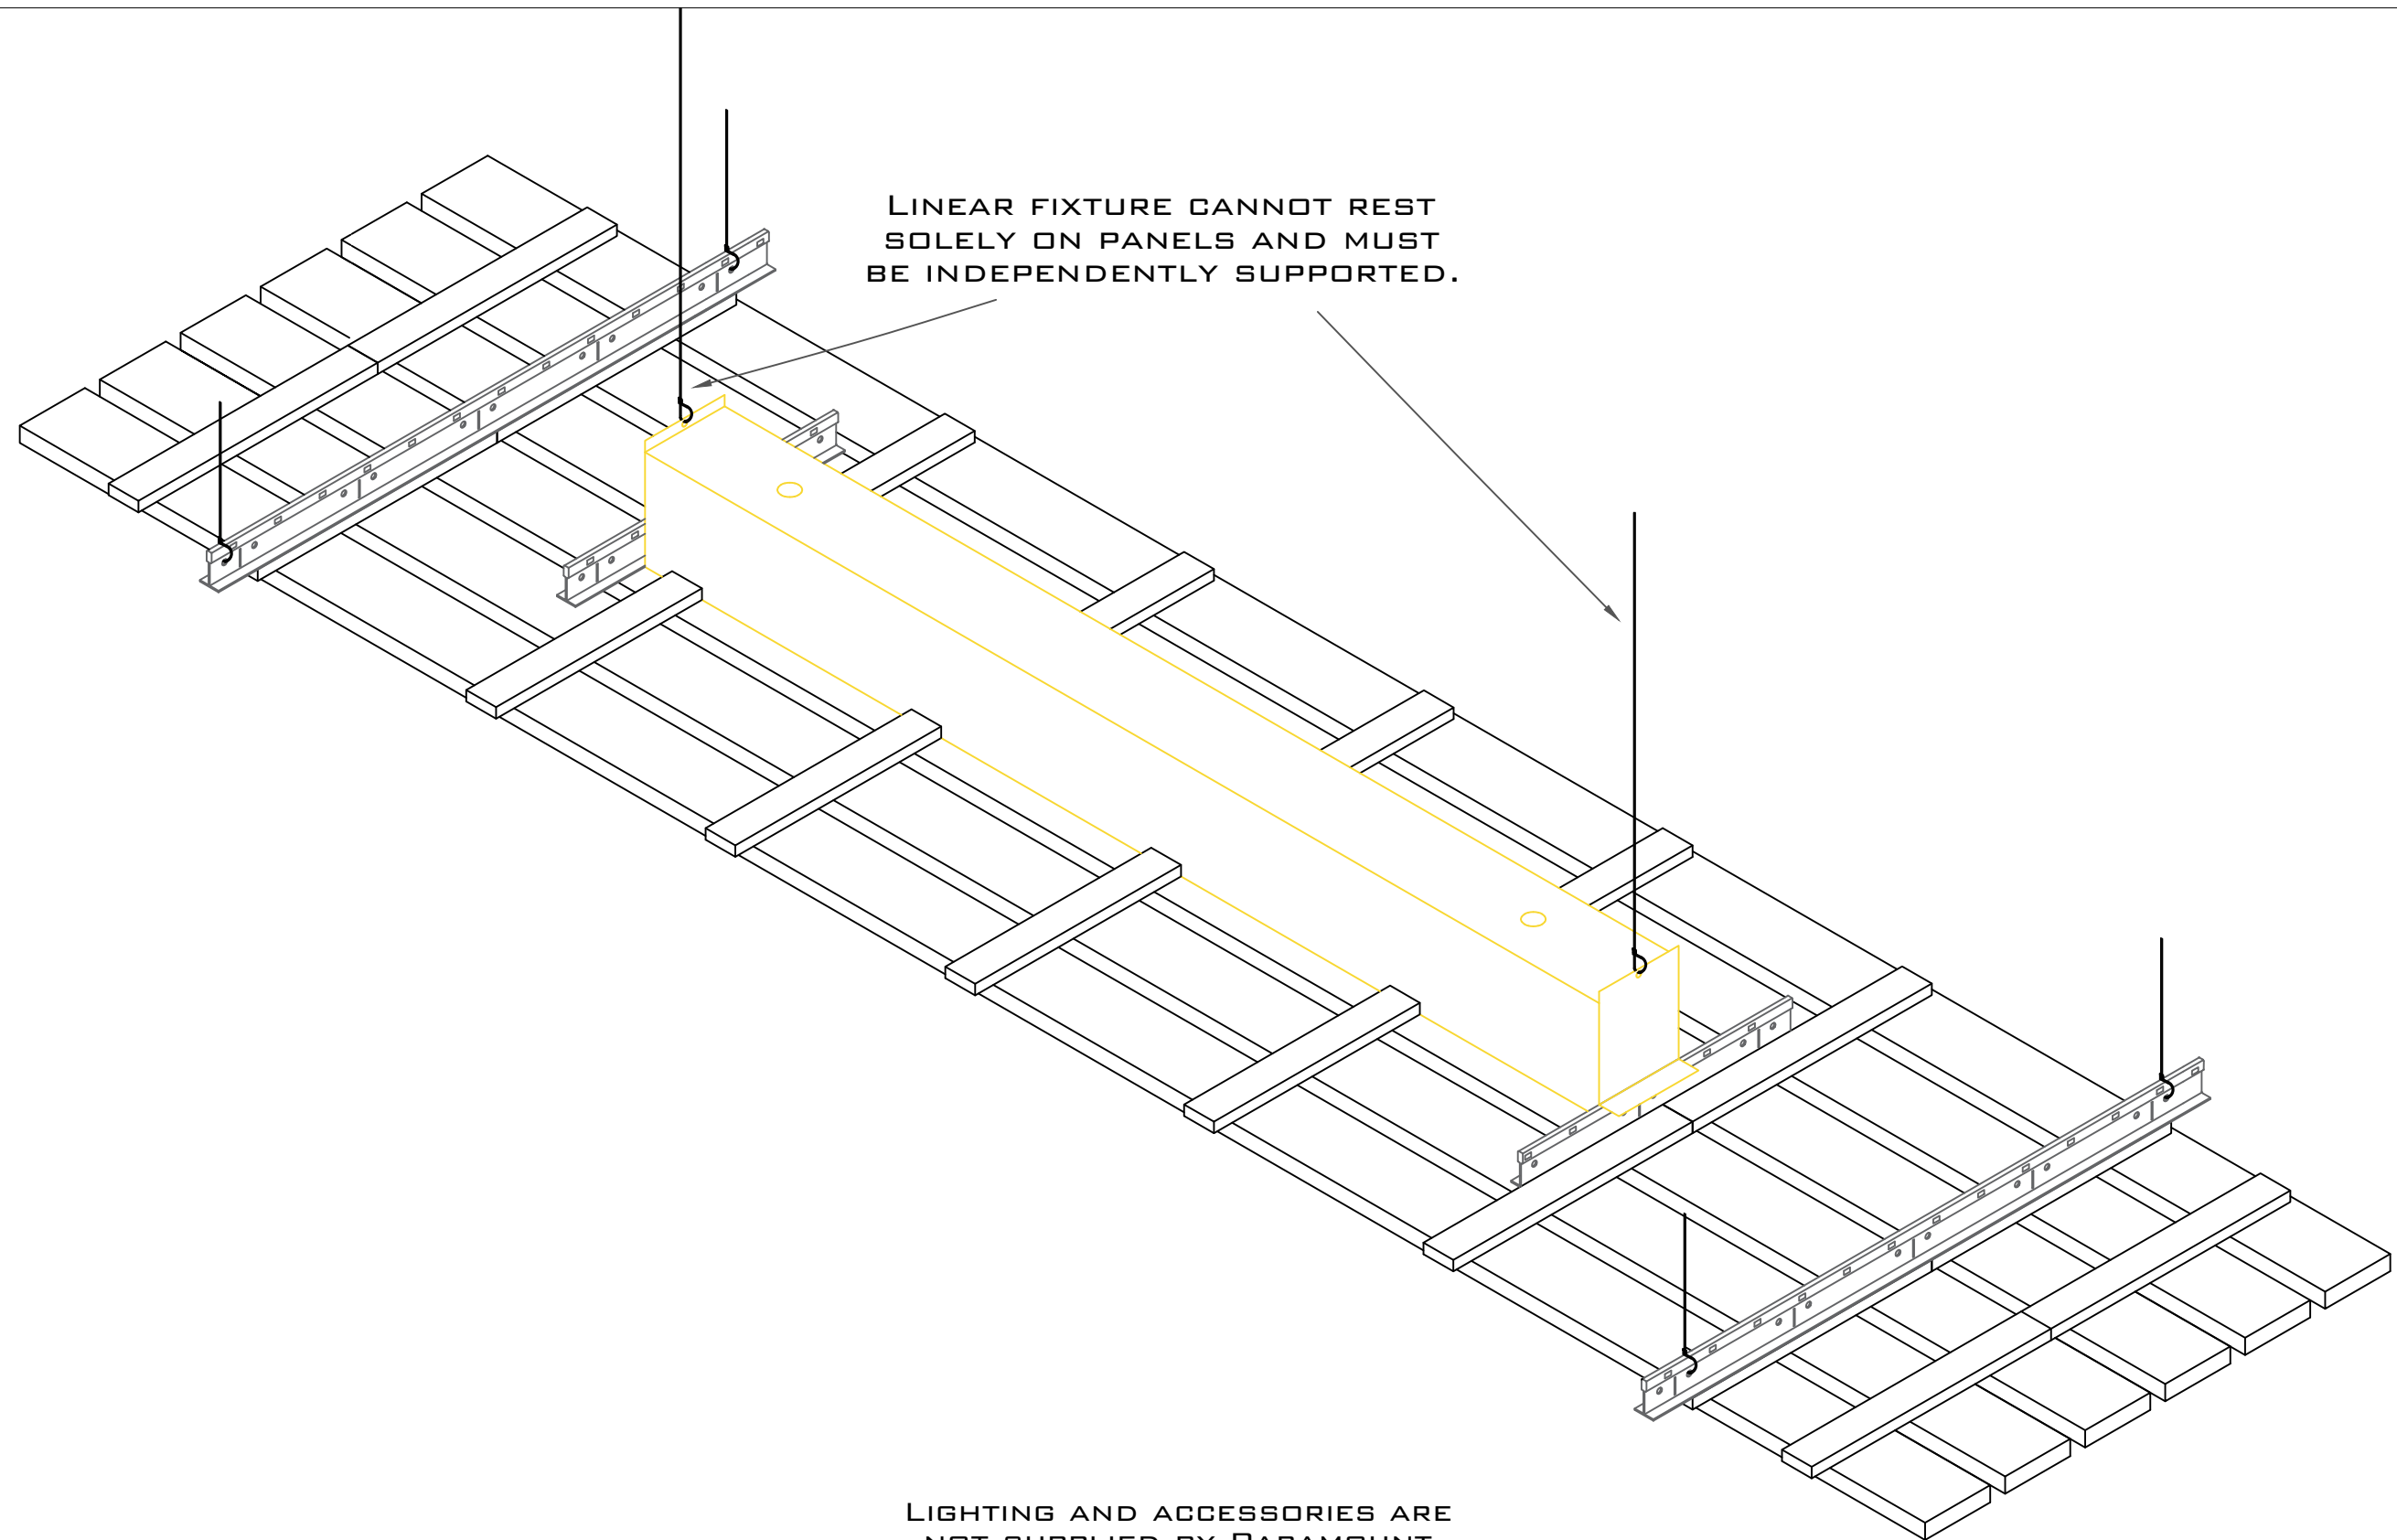

LINEAR FIXTURE CANNOT REST
SOLELY ON PANELS AND MUST
BE INDEPENDENTLY SUPPORTED.

LIGHTING AND ACCESSORIES ARE
NOT SUPPLIED BY PARAMOUNT

1.8 Standard Linear Light Installation

Supplemental Information 05

Linear Open Panel Series
PRODUCT SKU: DH-V95

PARAMOUNT
CREATING EXQUISITE WOODWORK SINCE 1984