


PROJECT:YOUR PROJECT NAME LOCATION:YOUR PROJECT ADDRESS SUBMITTAL DATE:XX/XX/XXXX	MATERIAL: VENEER ON MDF SPECIES: YOUR SPECIES STAIN:OPTIONAL FINISH:OPTIONAL FINISH	PRODUCT DIMENSION: 24"x24"		
		TILE THICKNESS: 3/4"		
		GRID: 9/16"	PERF: No	CHANNEL: No
		EDGE: TEGULAR		SCRIM: NONE

1.1 Isometric

Drop In Tile Series
PRODUCT SKU: JC-BNPB916TE

PARAMOUNT
CREATING EXQUISITE WOODWORK SINCE 1984

1.2 Product Configuration



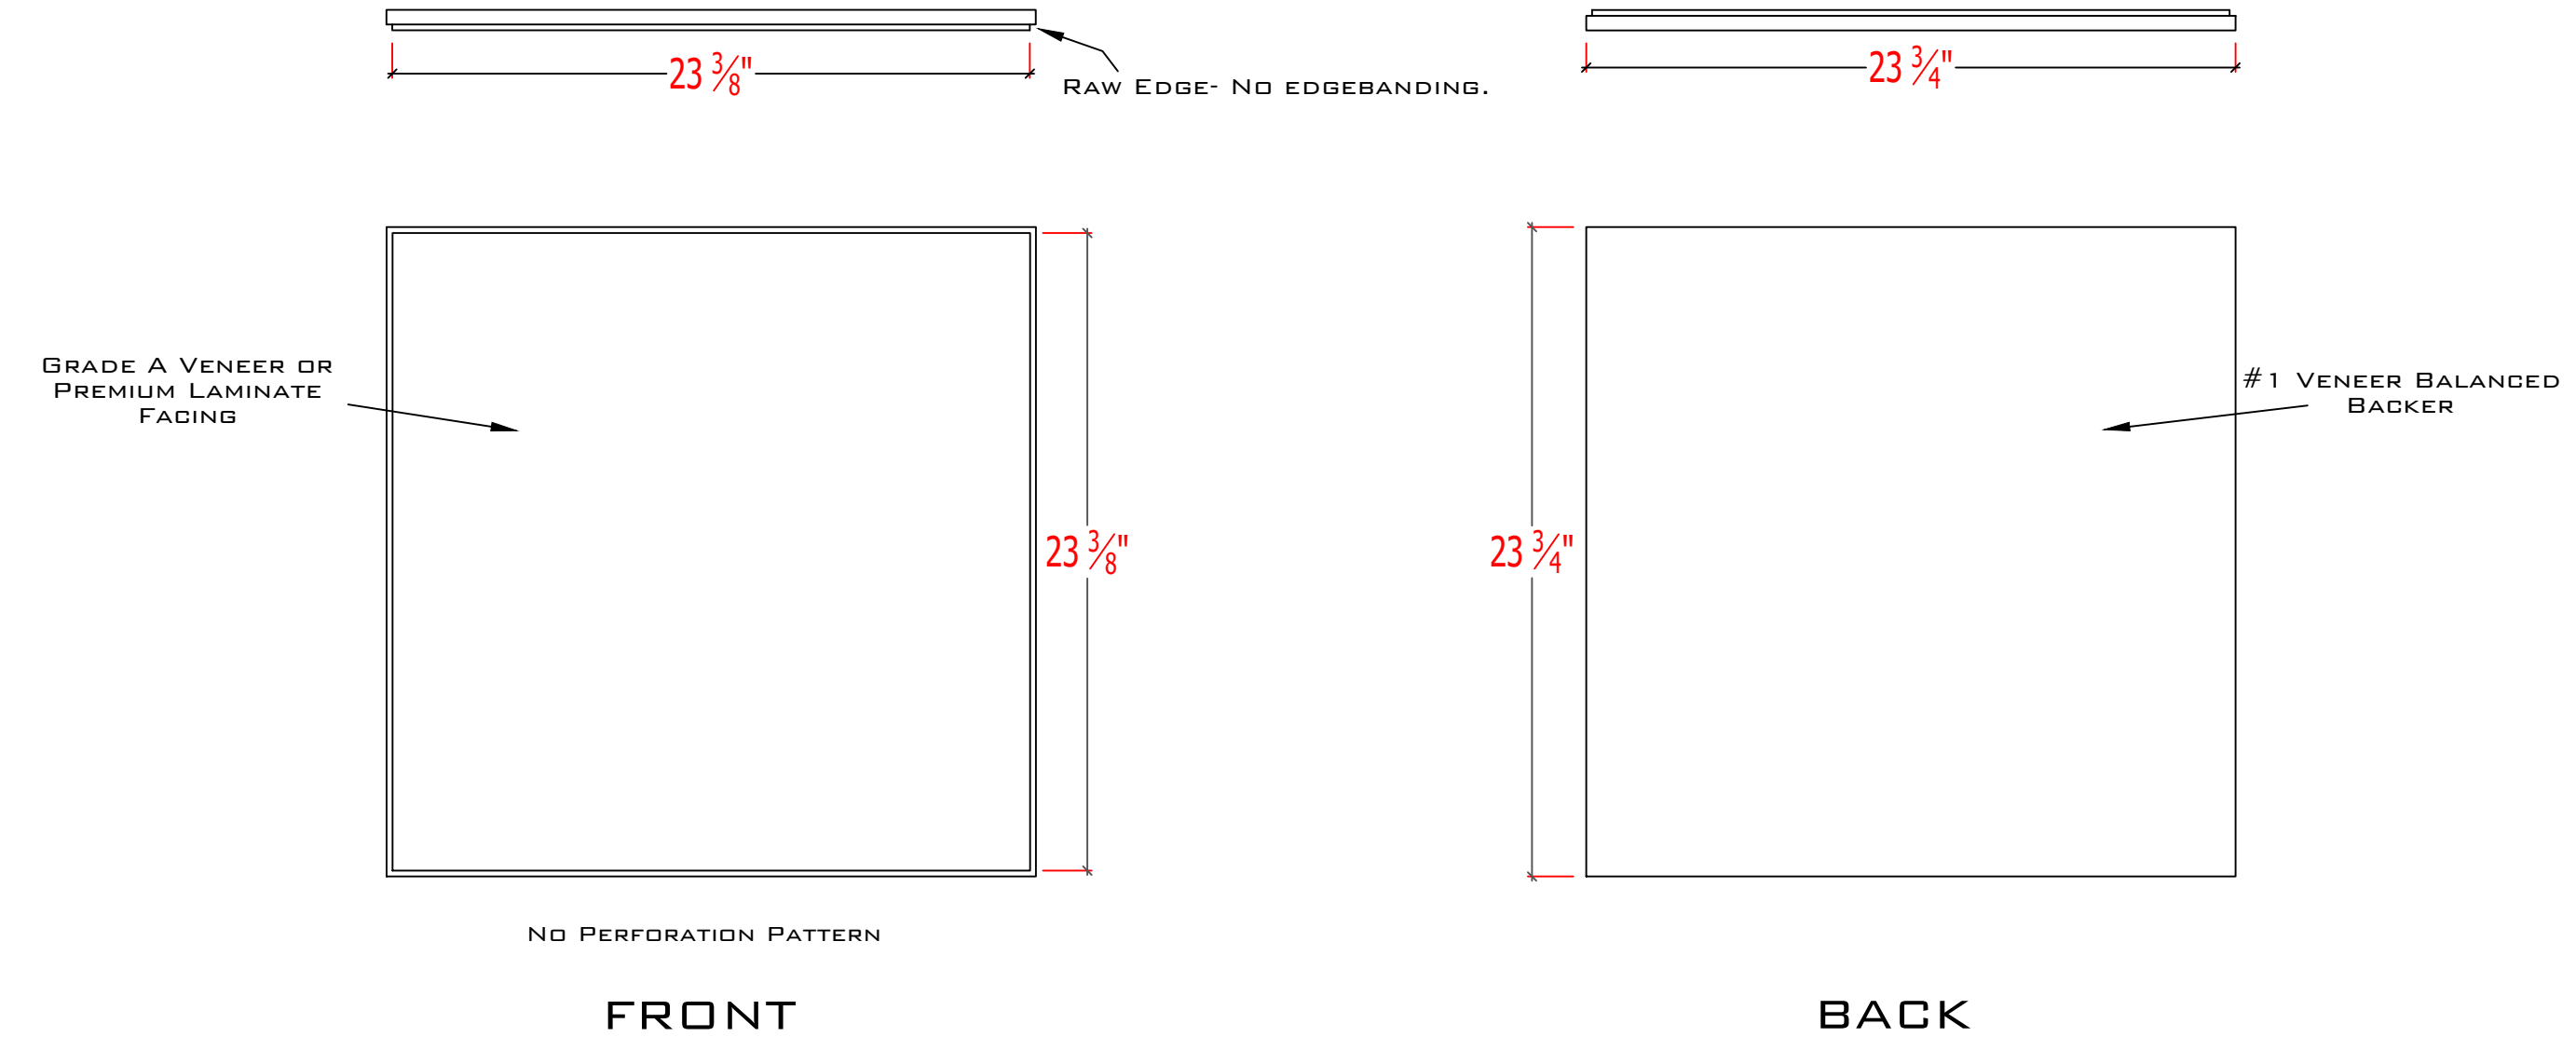


SCALE REPRESENTATION
1.5 = 12"

PARAMOUNT
CREATING EXQUISITE WOODWORK SINCE 1984

Drop In Tile Series

PRODUCT SKU: JC-BNPB916TE

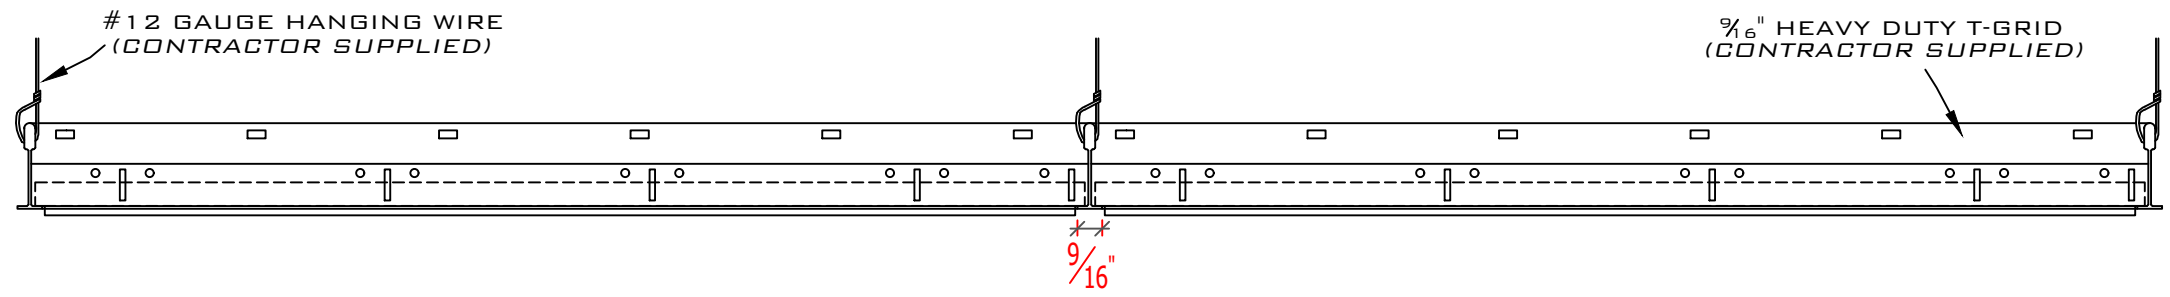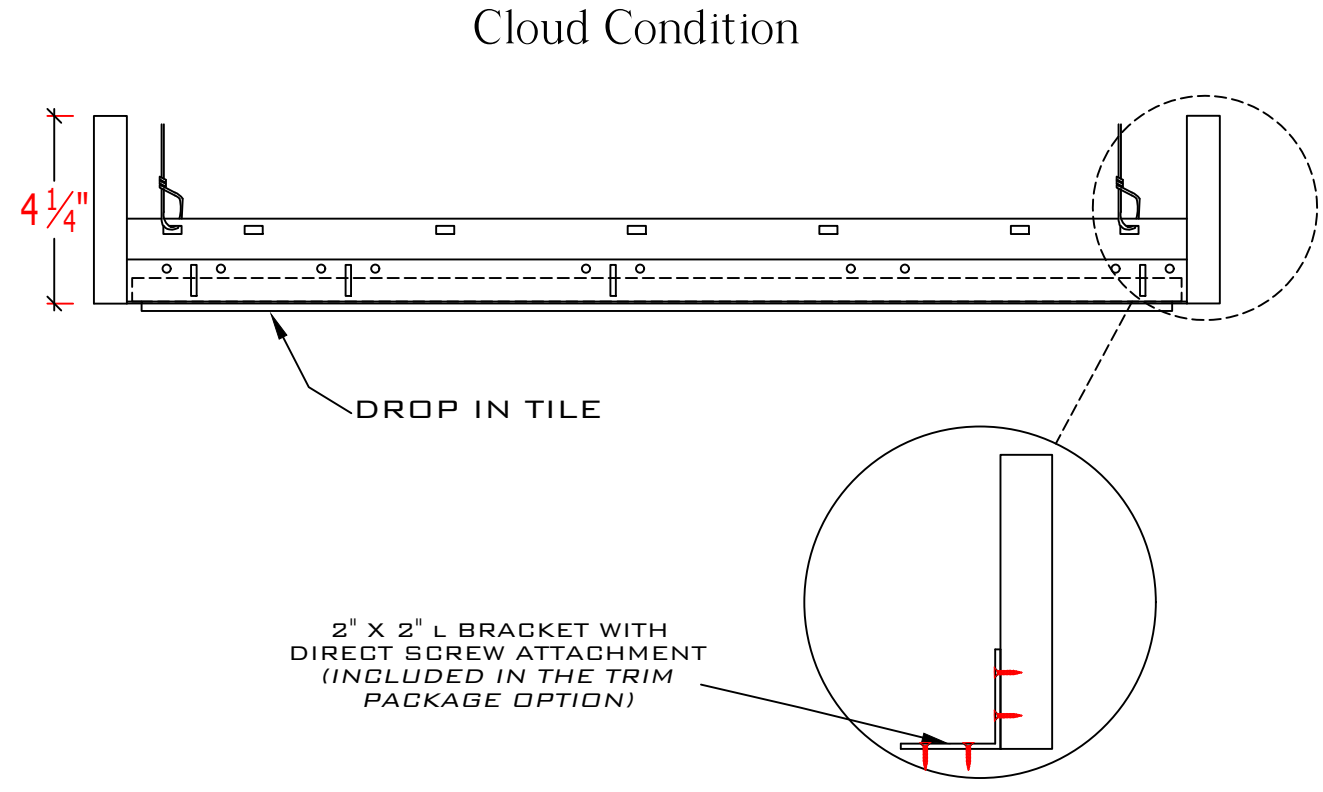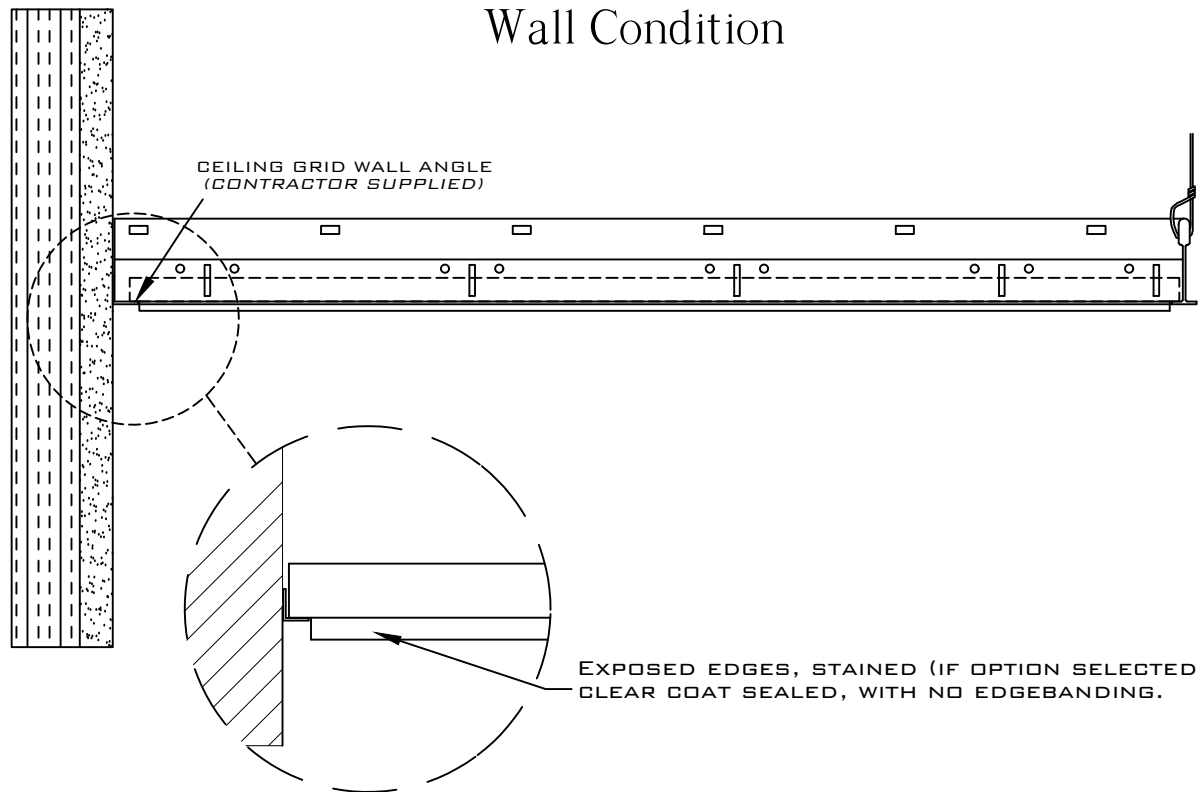


SCALE REPRESENTATION.
1.5 = 12"


1.3 Elevation

Drop In Tile Series
PRODUCT SKU: JC-BNPB916TE

PARAMOUNT
CREATING EXQUISITE WOODWORK SINCE 1984

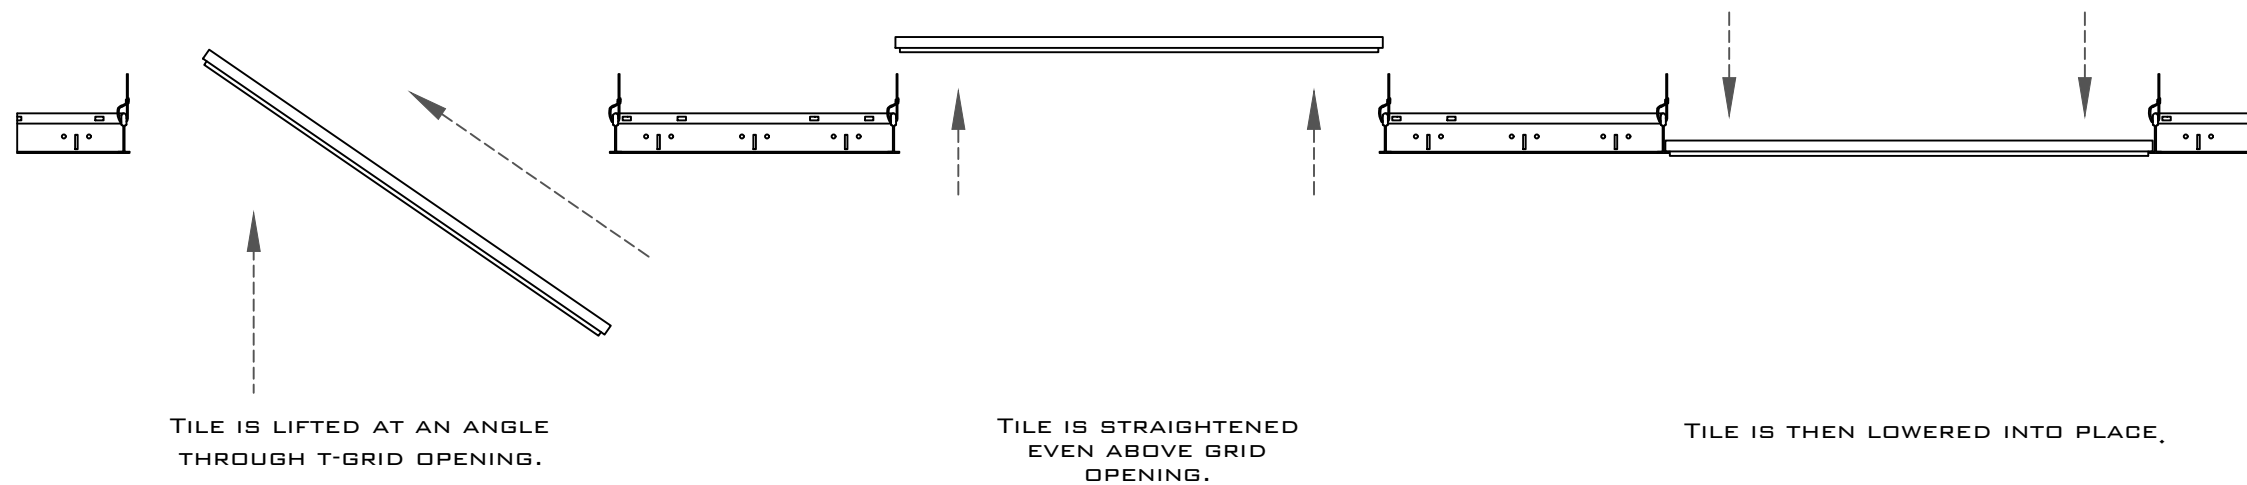

2X2 DROP IN TILE PRODUCT REPRESENTATION.
ACTUAL TILE LENGTH VARIES.

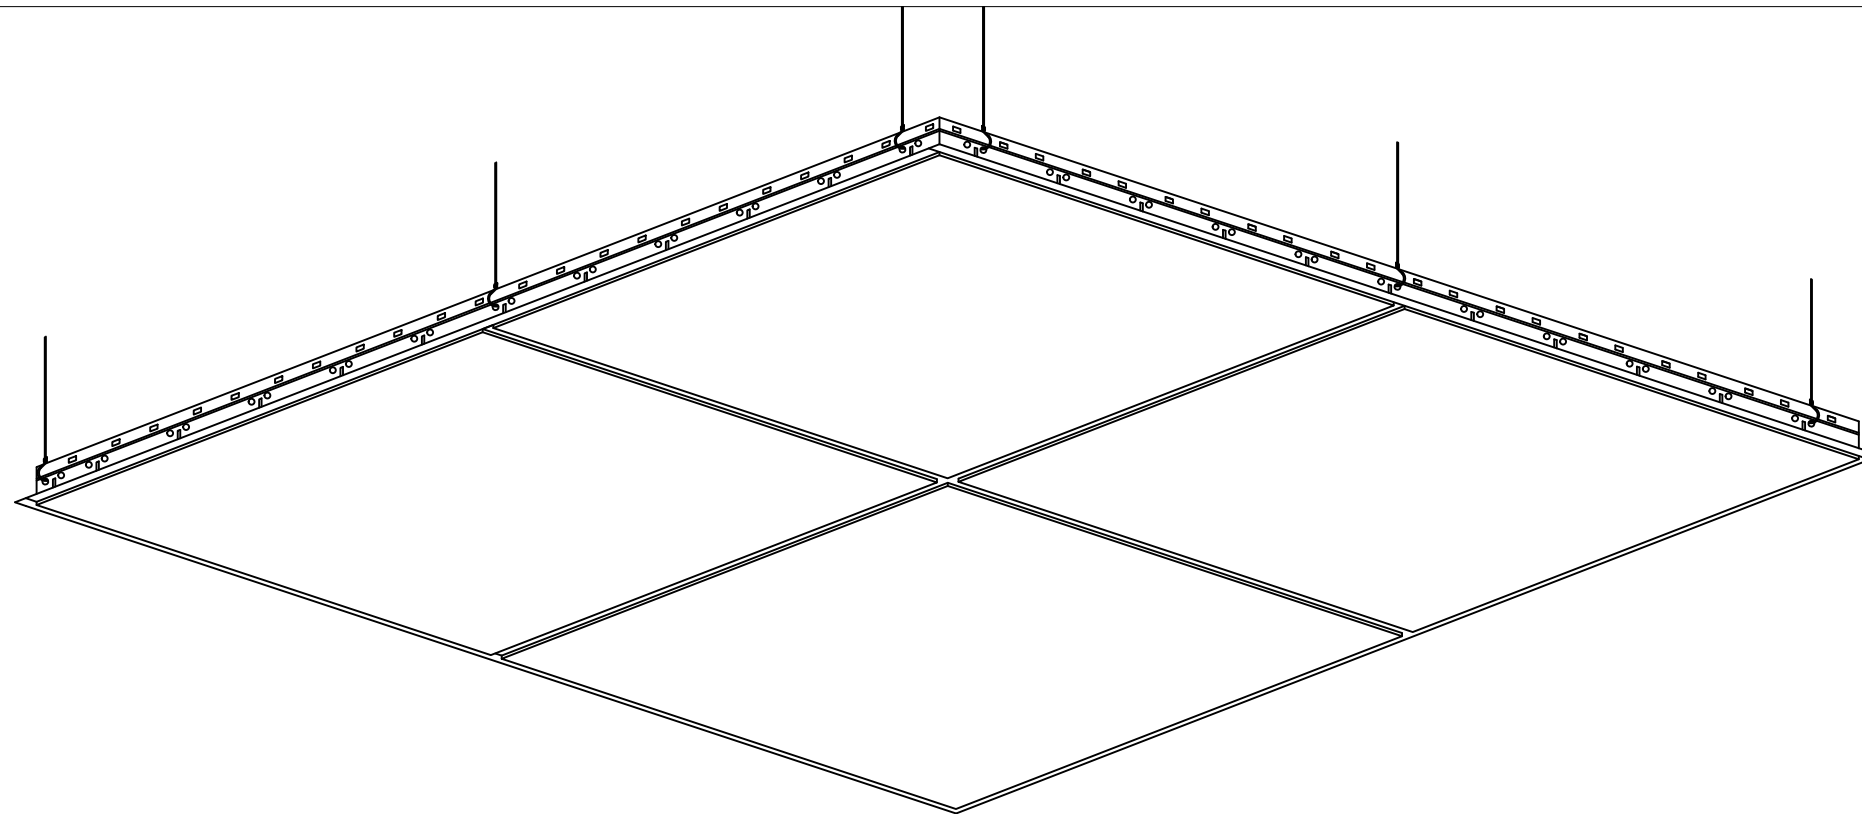



1.4 Installation

Supplemental Information 01

PARAMOUNT
CREATING EXQUISITE WOODWORK SINCE 1984

Drop In Tile Series

PRODUCT SKU: JC-BNPB916TE

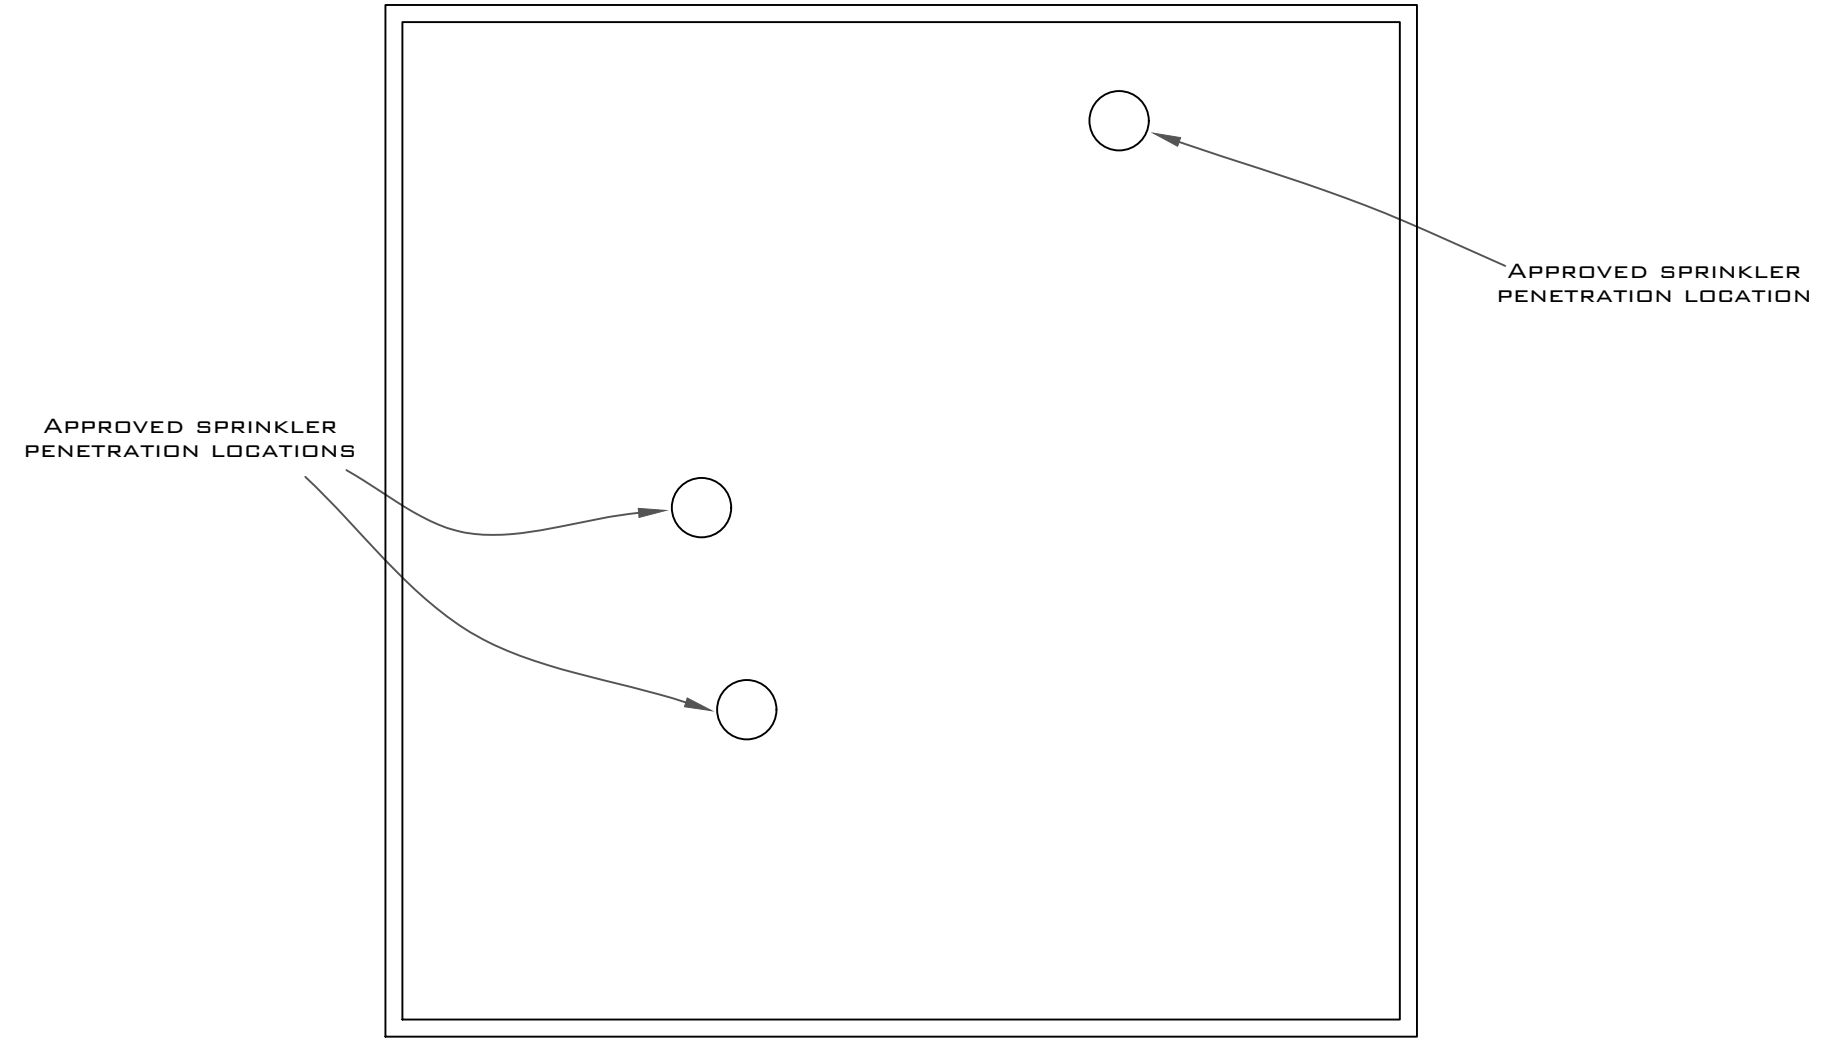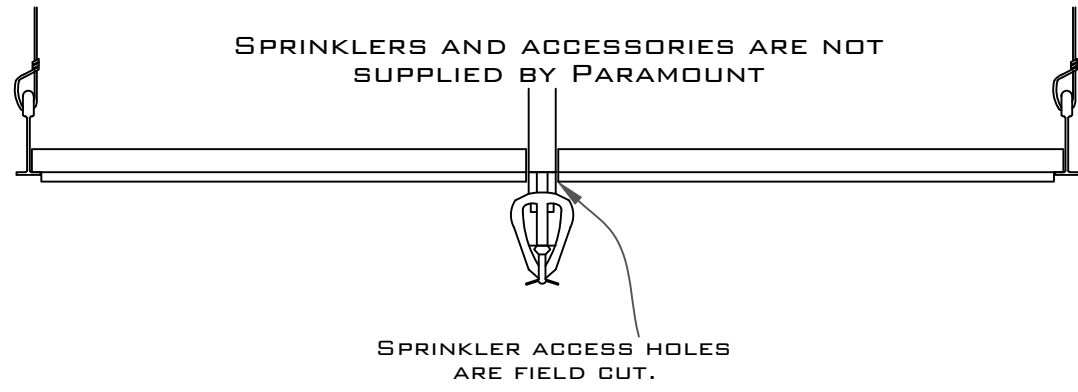


1.5 Standard Sprinkler Detail

Supplemental Information 02

PARAMOUNT
CREATING EXQUISITE WOODWORK SINCE 1984

Drop In Tile Series

PRODUCT SKU: JC-BNPB916TE

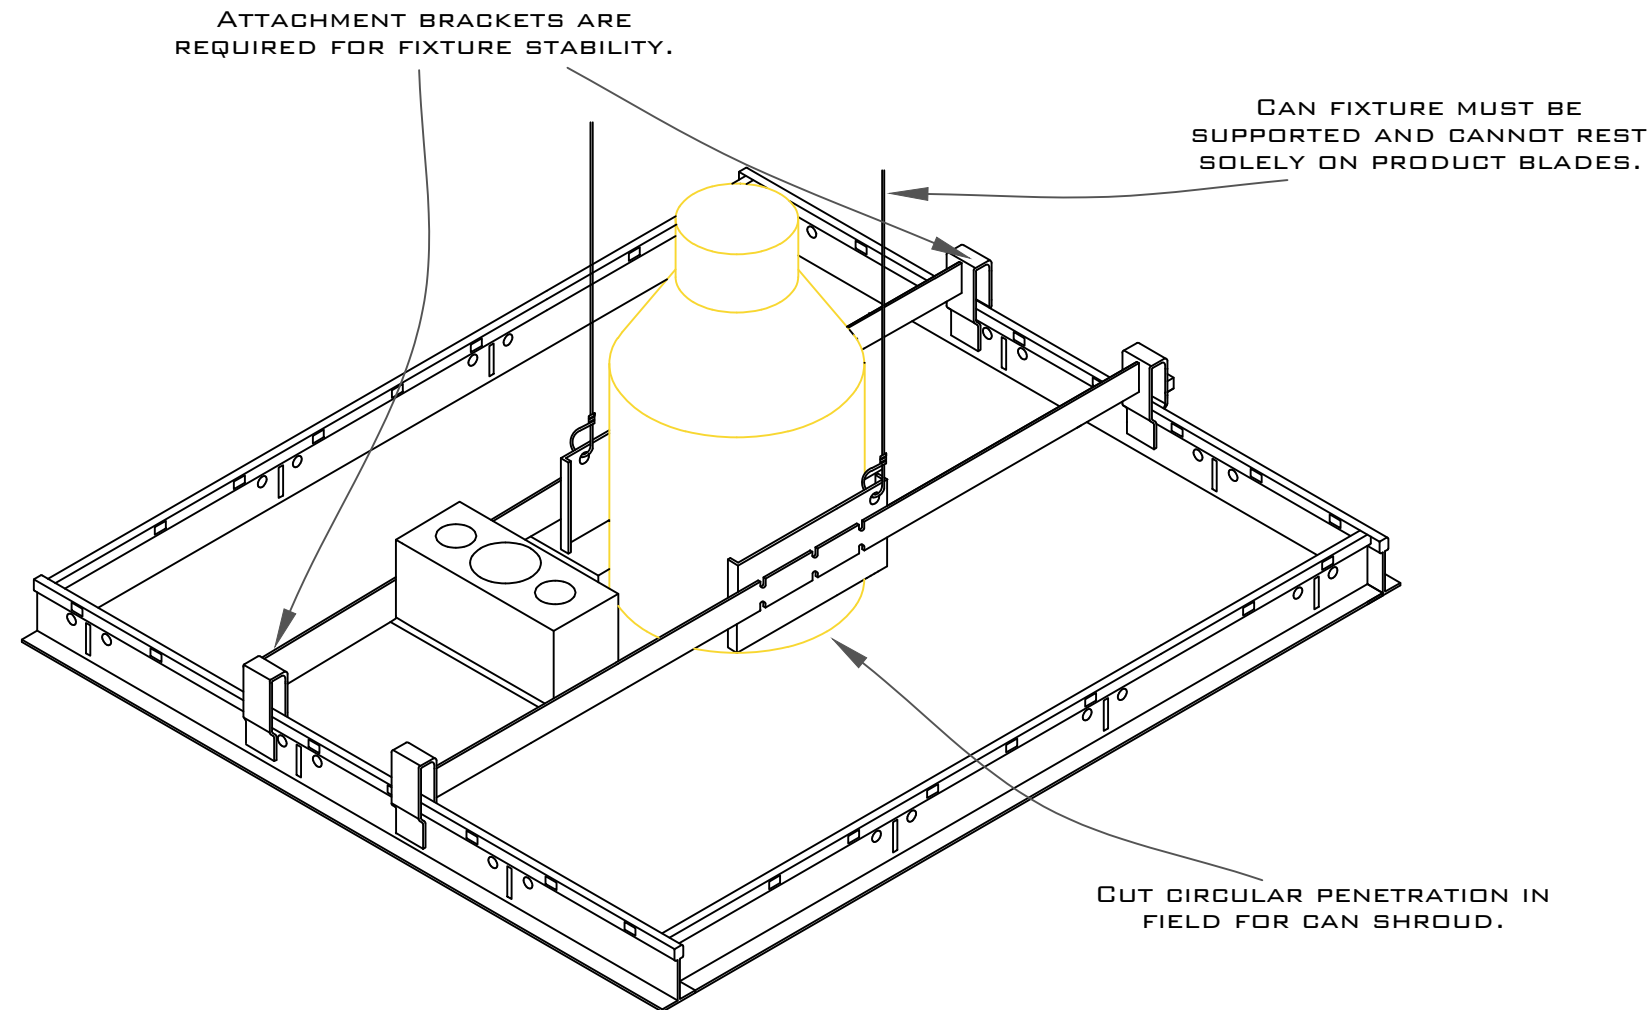

1.6 Standard Can Light Installation

Supplemental Information 03

Drop In Tile Series
PRODUCT SKU: JC-BNPB916TE

PARAMOUNT
CREATING EXQUISITE WOODWORK SINCE 1984