

PROJECT:YOUR PROJECT NAME LOCATION:YOUR PROJECT ADDRESS SUBMITTAL DATE:XX/XX/XXXX	MATERIAL: VENEER ON MDF SPECIES: YOUR SPECIES STAIN:OPTIONAL FINISH:OPTIONAL FINISH	PRODUCT DIMENSION:24"x24"		
		TILE THICKNESS:3/4"		
		GRID:N/A	PERF:No	CHANNEL:No
		EDGE:LAY IN		SCRIM:NONE


1.1 Isometric

Drop In Tile Series




PRODUCT SKU: JC-BNPBL

PARAMOUNT

CREATING EXQUISITE WOODWORK SINCE 1984

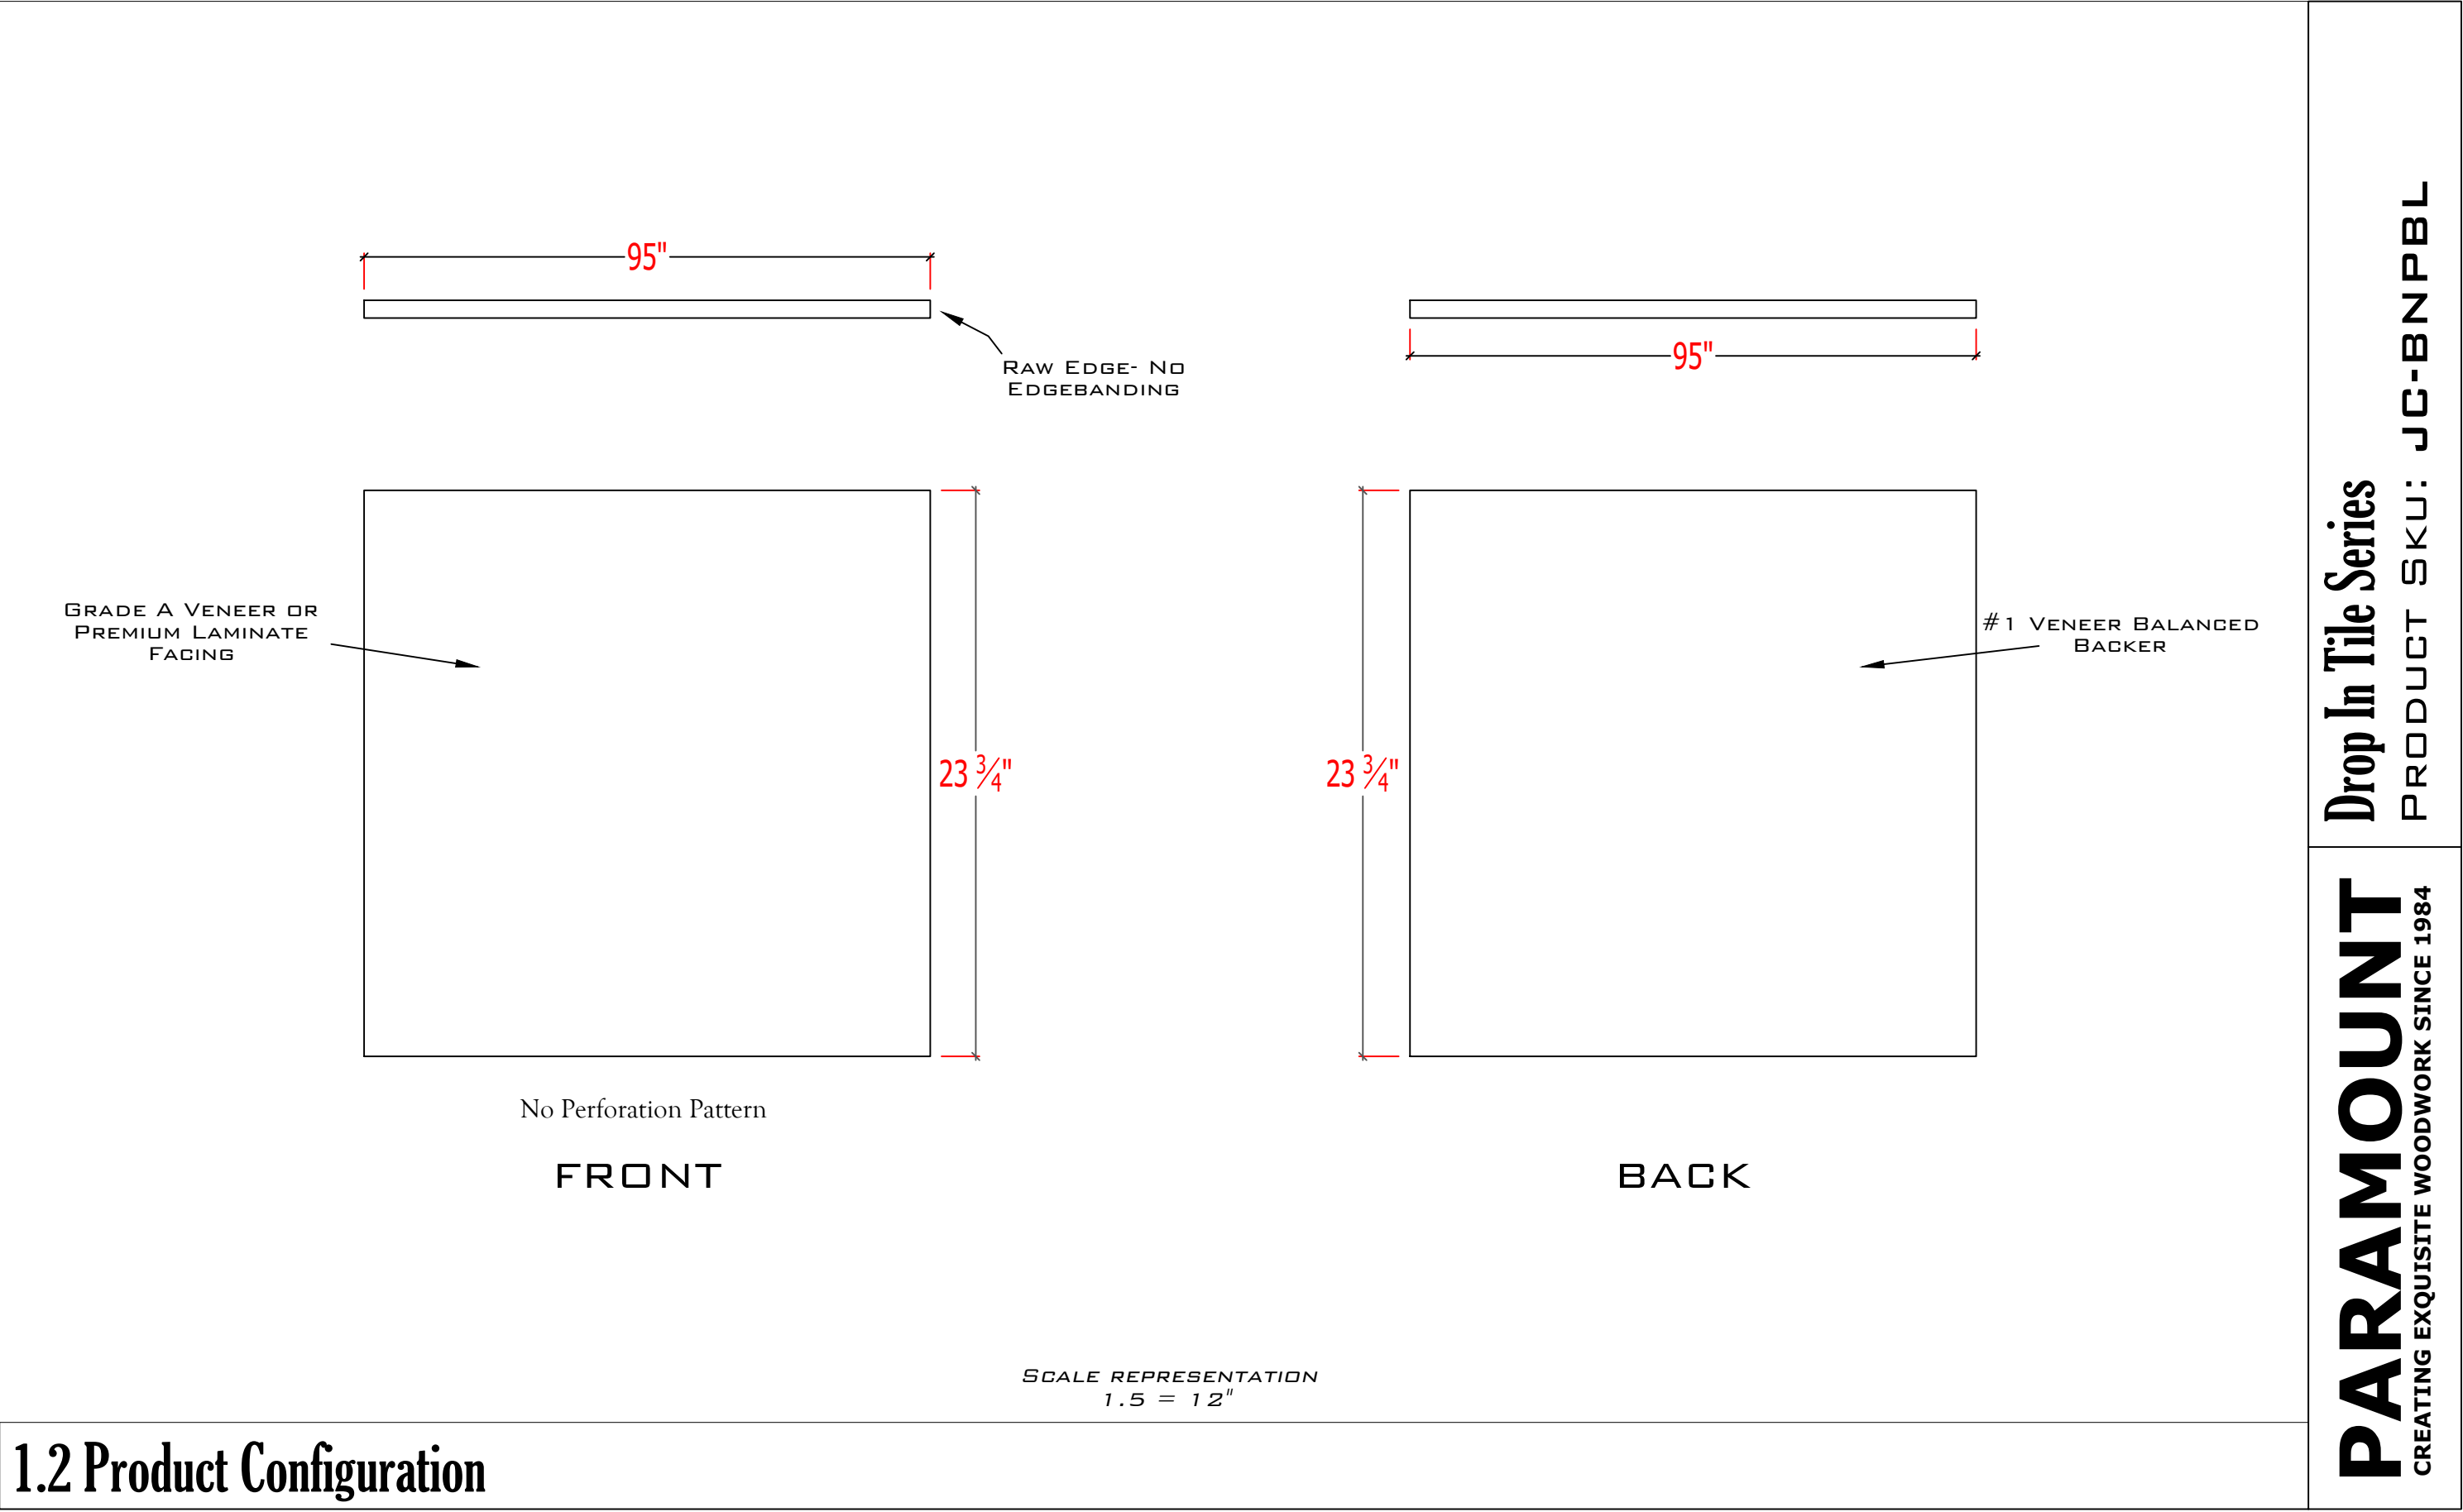

1.2 Product Configuration

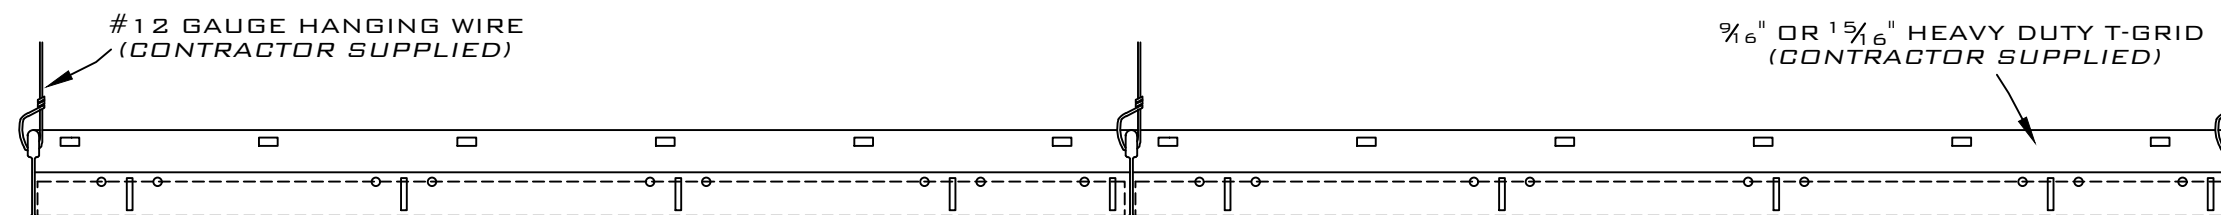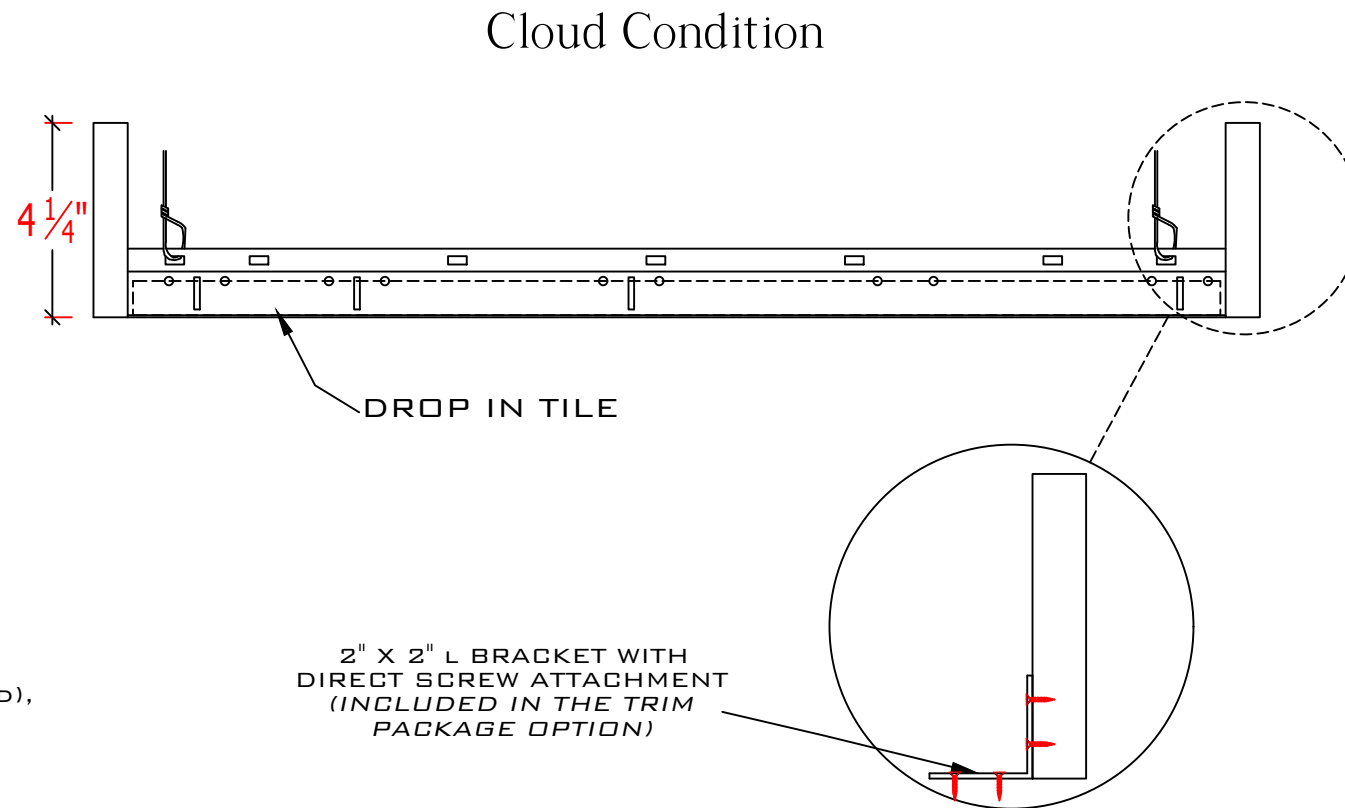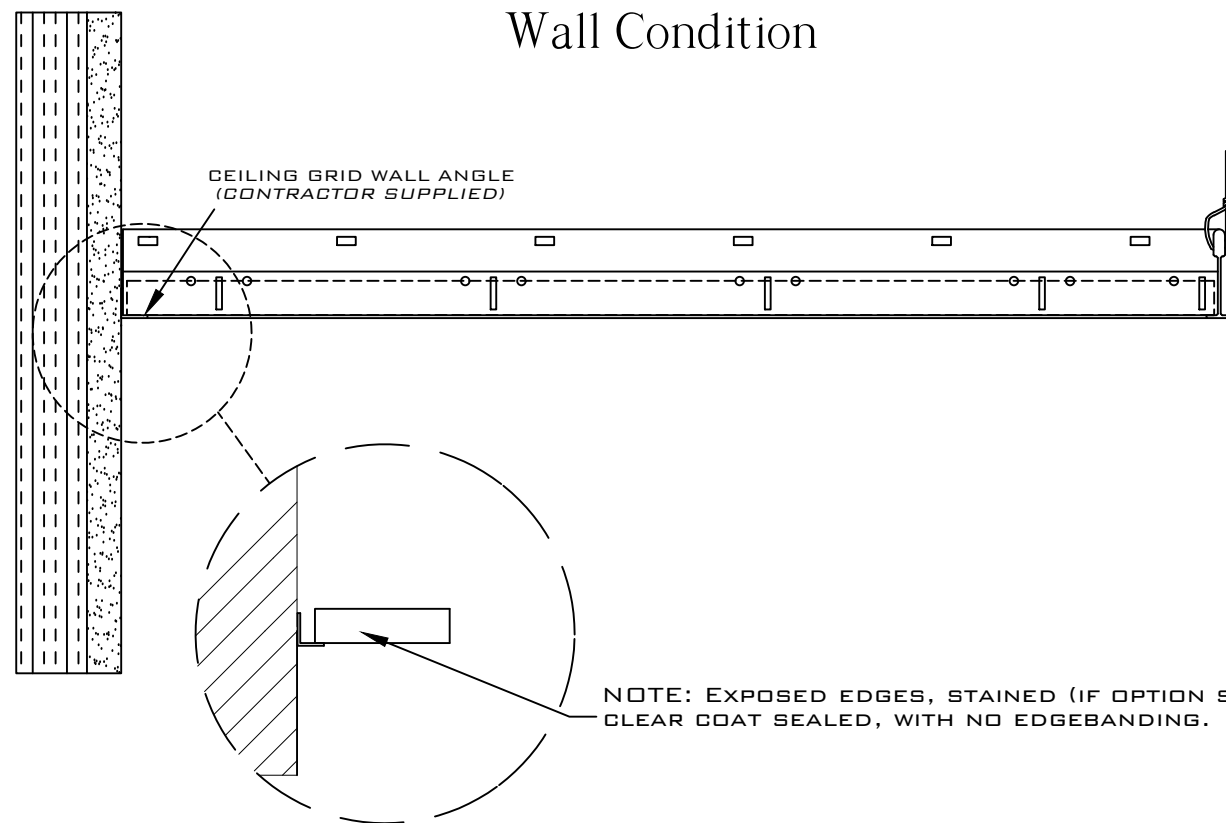



SCALE REPRESENTATION.  
1.5 = 12"

## 1.3 Elevation

Drop In Tile Series

PRODUCT SKU: JC-BNPBL

**PARAMOUNT**  
CREATING EXQUISITE WOODWORK SINCE 1984

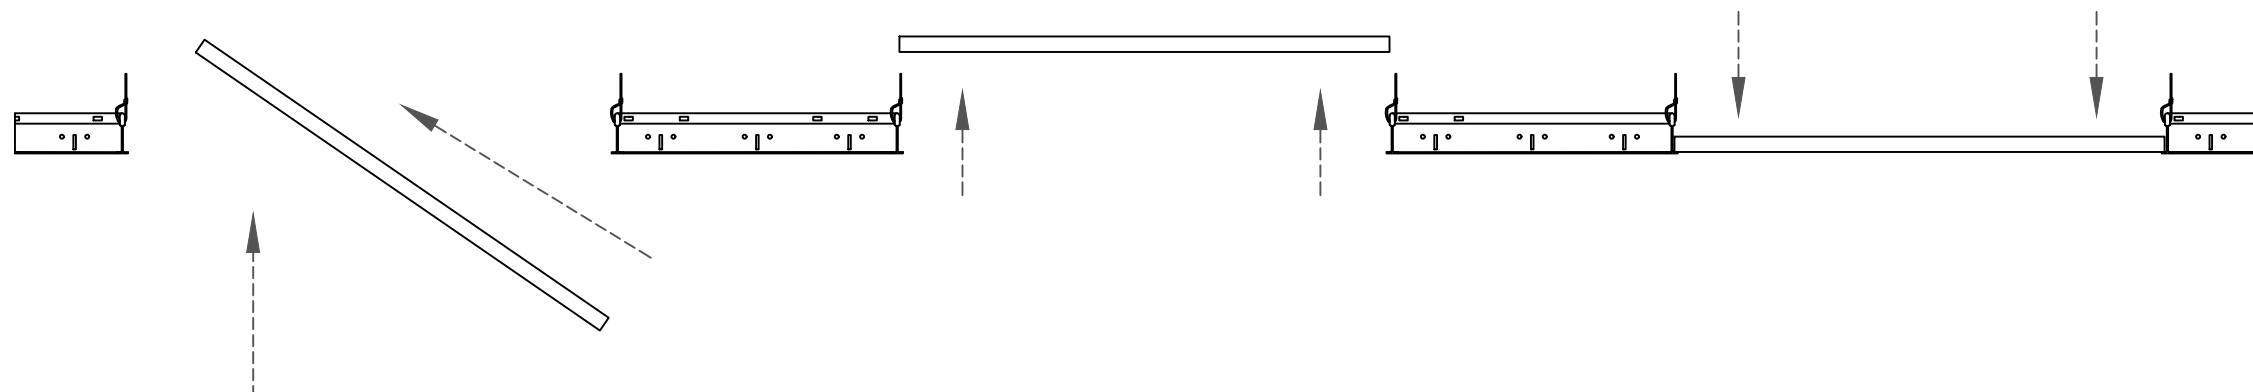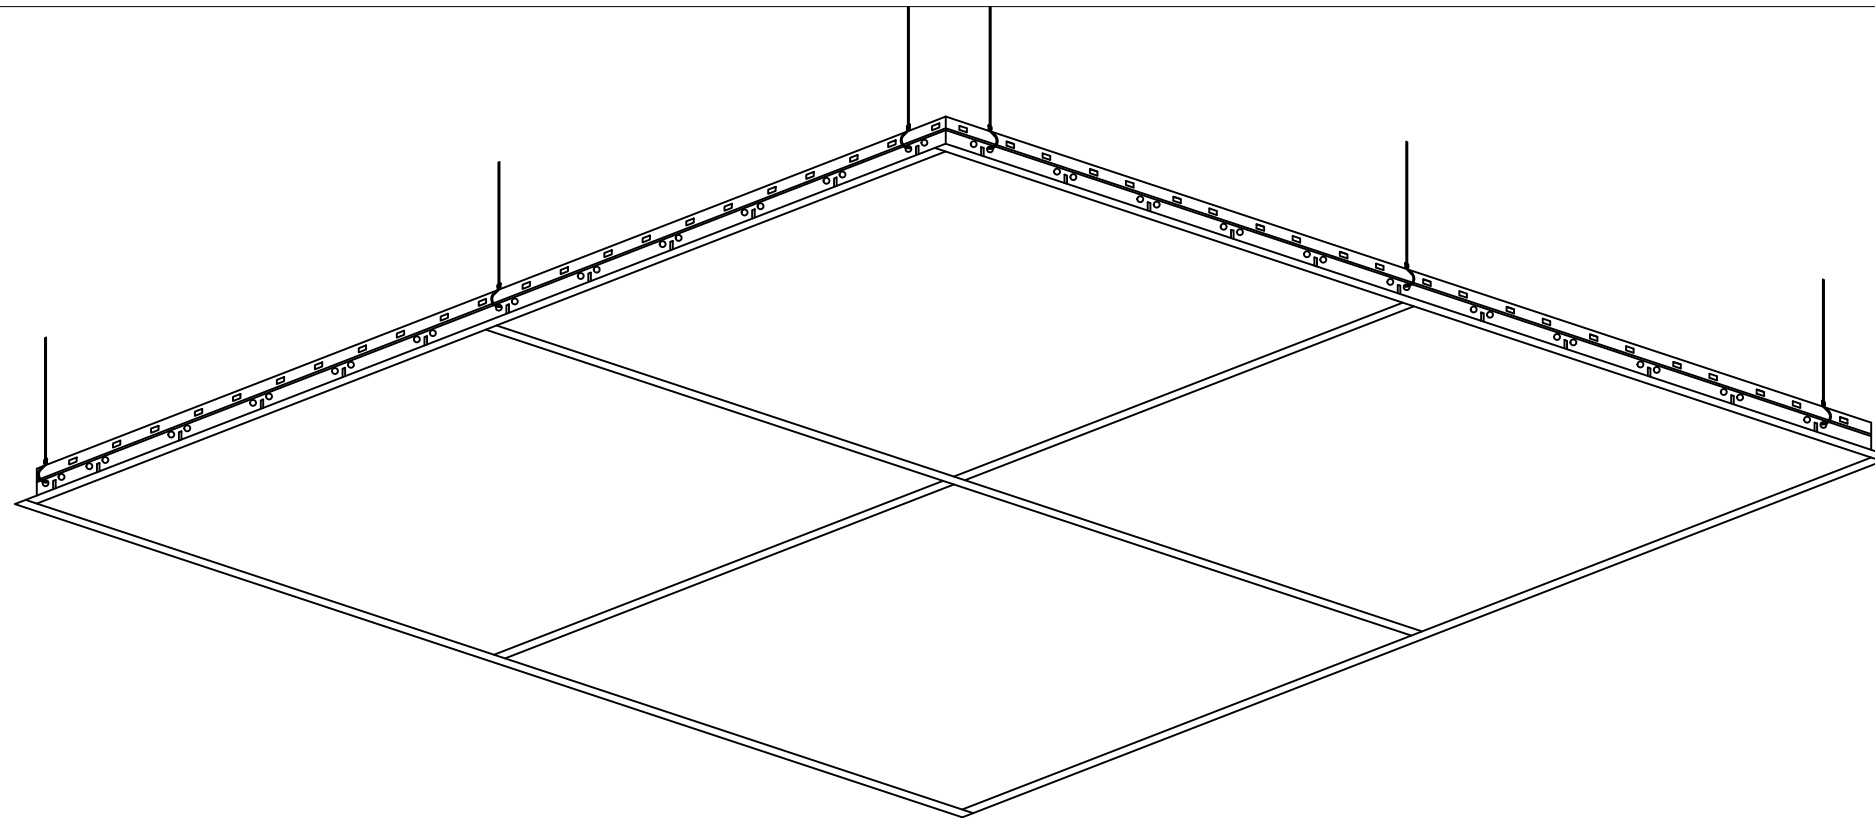

TILE IS LIFTED AT AN ANGLE  
THROUGH T-GRID OPENING.

TILE IS STRAIGHTENED  
EVEN ABOVE GRID  
OPENING.

TILE IS THEN LOWERED INTO PLACE.



2X2 DROP IN TILE PRODUCT REPRESENTATION.  
ACTUAL TILE LENGTH VARIES.

## 1.4 Installation

## Supplemental Information 01

Drop In Tile Series  
PRODUCT SKU: JC-BNPBL

**PARAMOUNT**  
CREATING EXQUISITE WOODWORK SINCE 1984

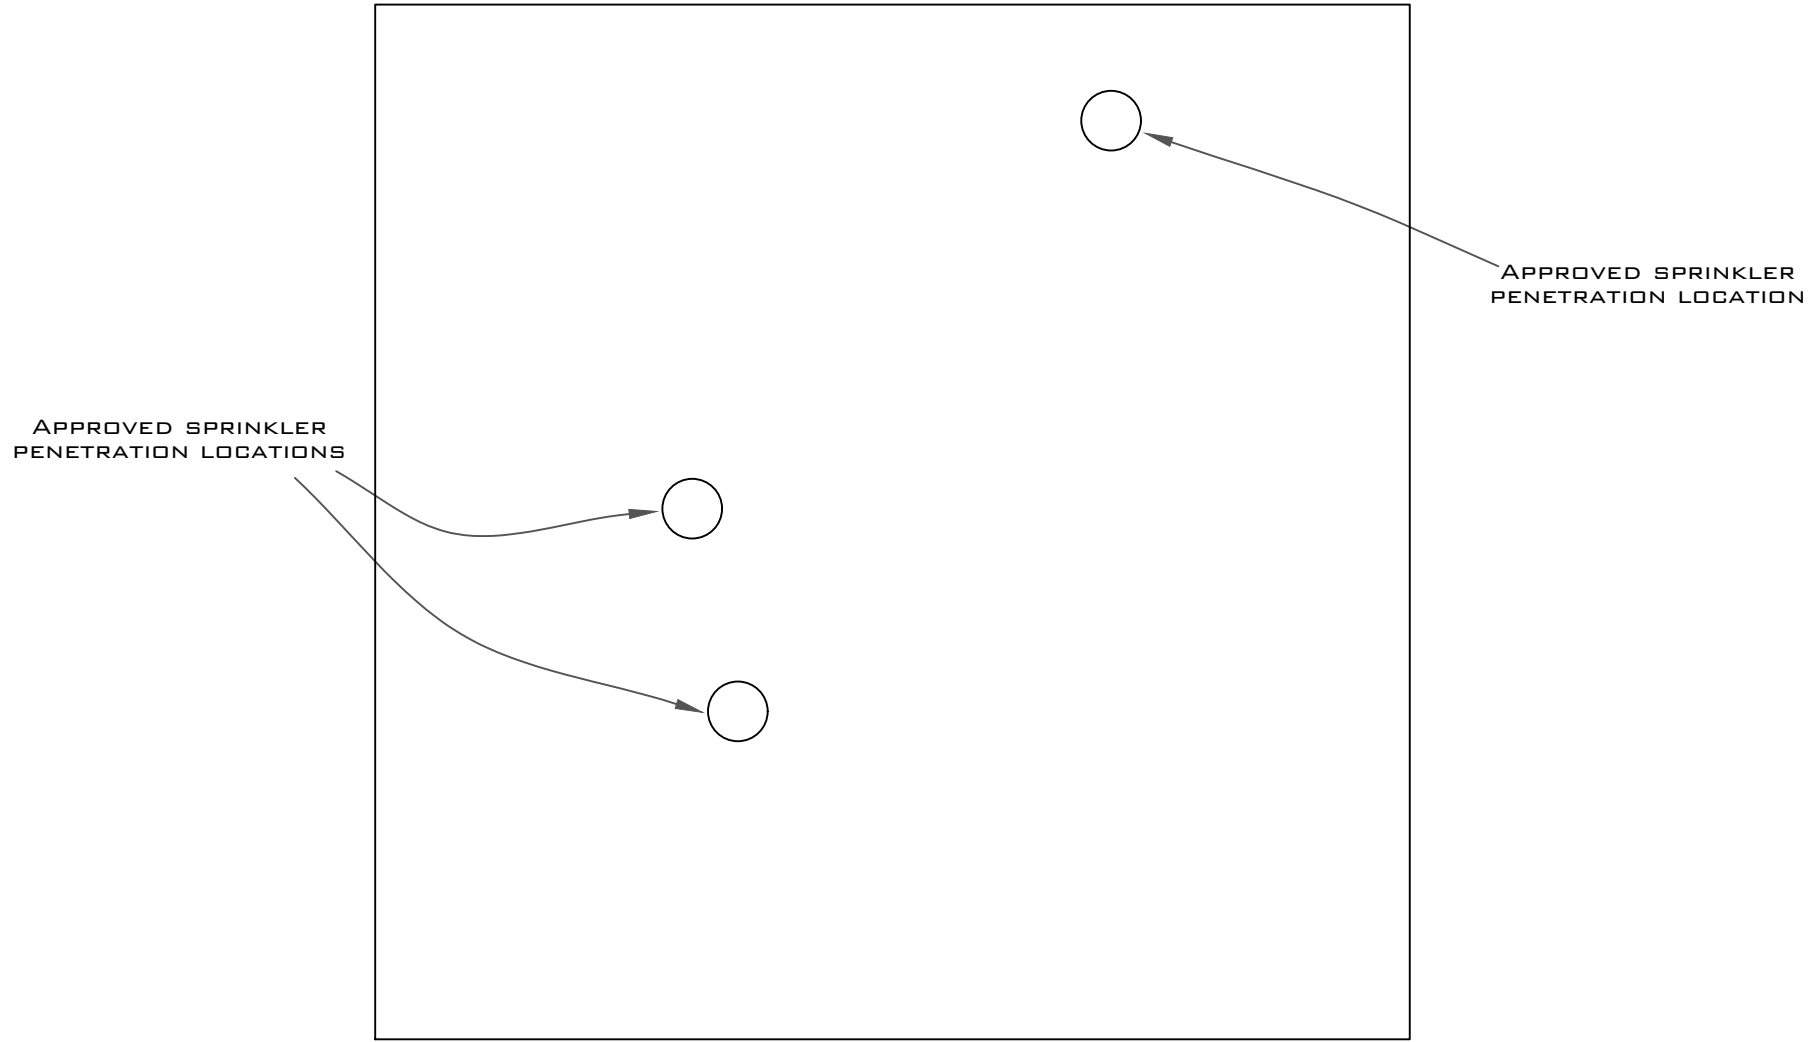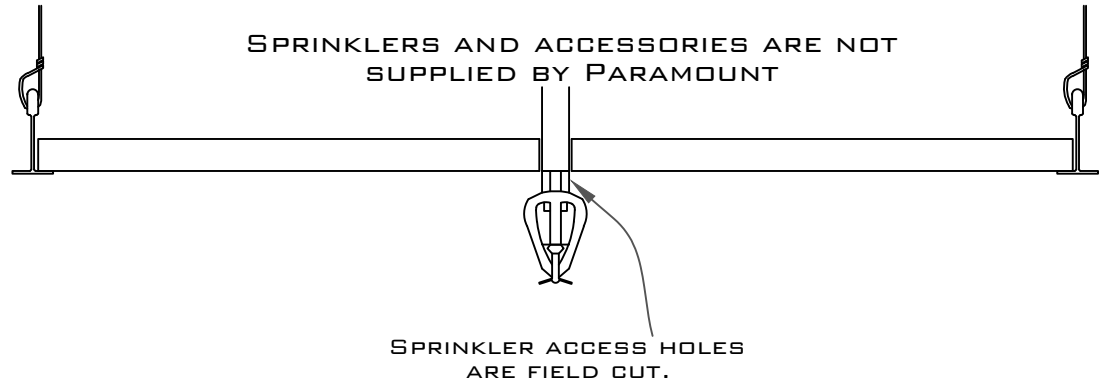


## 1.5 Standard Sprinkler Detail

## Supplemental Information 02

**PARAMOUNT**  
CREATING EXQUISITE WOODWORK SINCE 1984

Drop In Tile Series  
PRODUCT SKU: JC-BNPBL

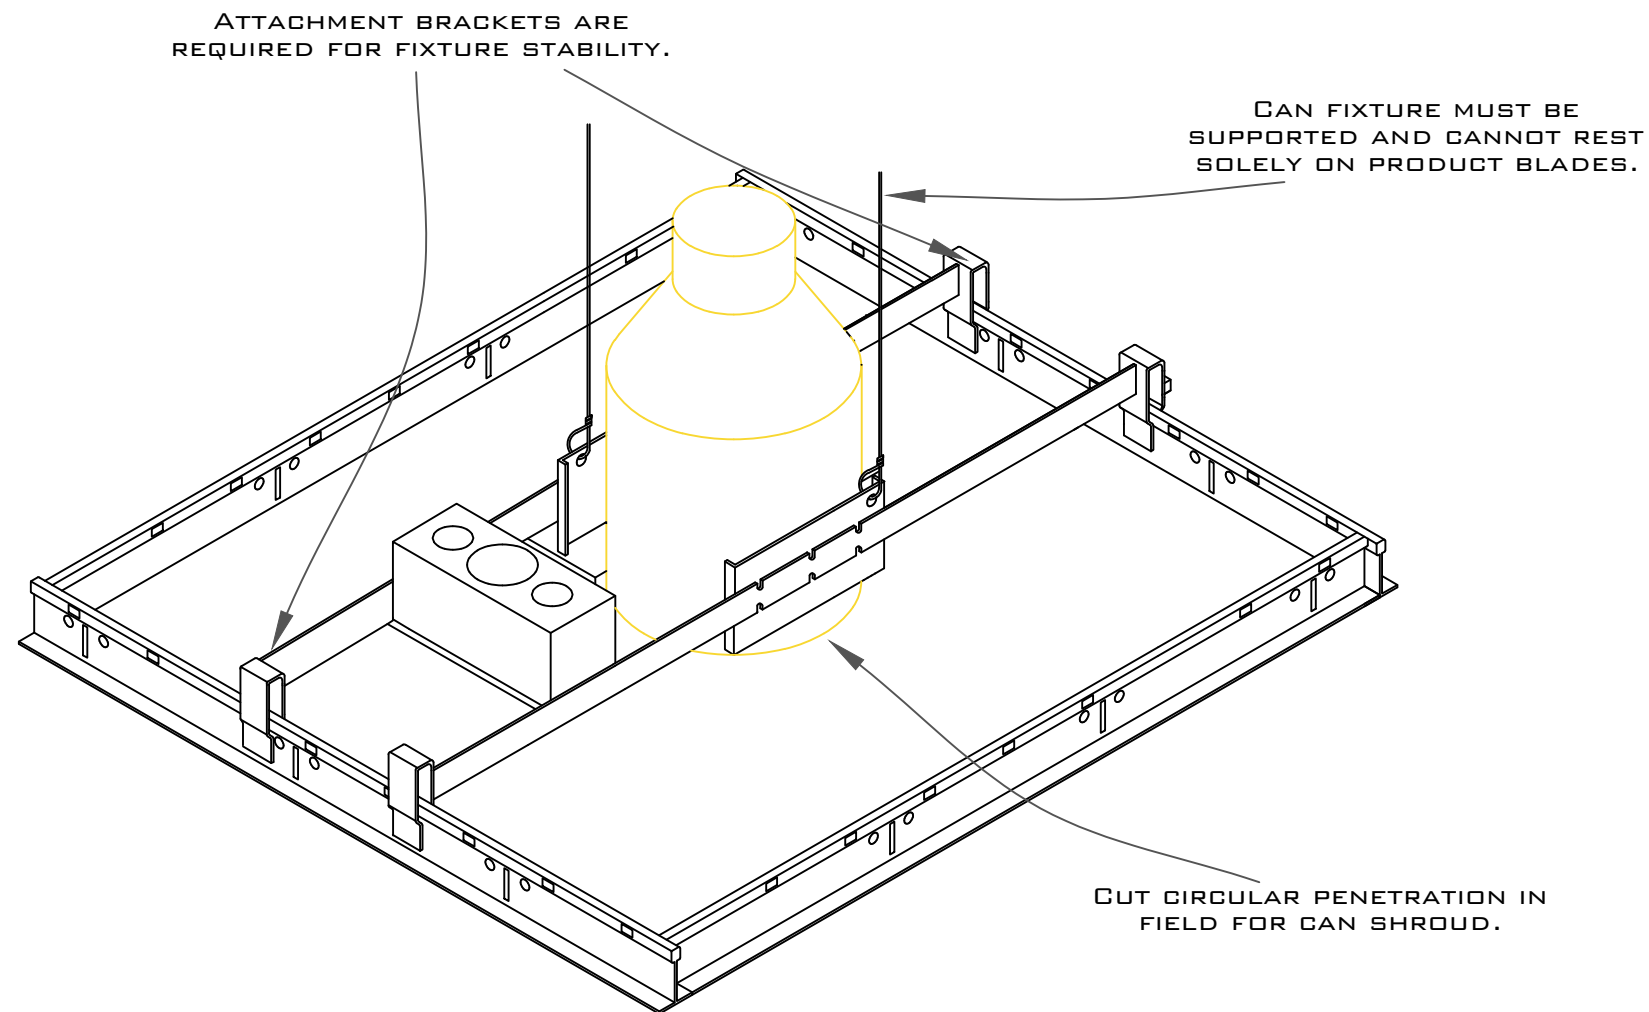

LIGHTING AND ACCESSORIES ARE  
NOT SUPPLIED BY PARAMOUNT

## 1.6 Standard Can Light Installation

## Supplemental Information 03

Drop In Tile Series  
PRODUCT SKU: JC-BNPBL

**PARAMOUNT**  
CREATING EXQUISITE WOODWORK SINCE 1984